


Project 項目名稱:
 Proposed Temporary Open Storage and Warehouse for Storage of Construction Materials and Associated Filling of Land for a Period of 3 Years at Lot 1302 RP (Part) in D.D. 118, Tai Shu Ha Road West, Yuen Long, New Territories

Drawing Title 圖目:
 Site Plan


Drawing No. 圖號:
 Figure 1

Remarks 備註:

Scale 比例:
 1:1000

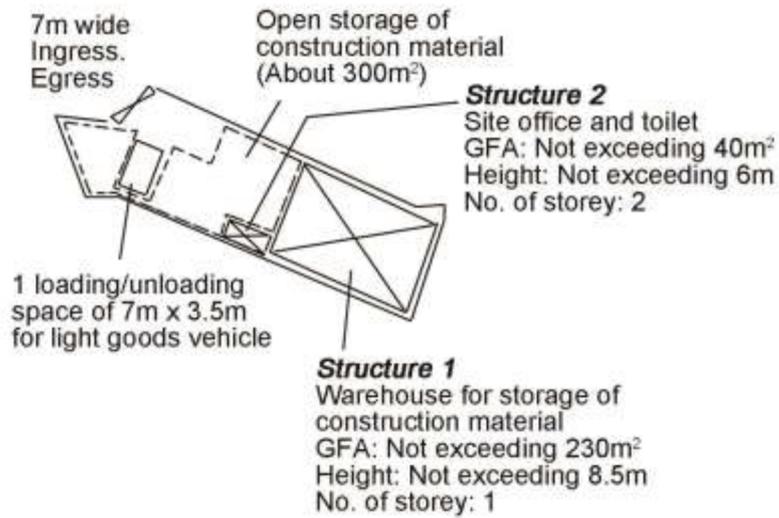

Project 項目名稱: Proposed Temporary Open Storage and Warehouse for Storage of Construction Materials and Associated Filling of Land for a Period of 3 Years at Lot 1302 RP (Part) in D.D. 118, Tai Shu Ha Road West, Yuen Long, New Territories	Drawing Title 圖目: Proposed Layout Plan	Remarks 備註: Scale 比例: 1:1000
	Drawing No. 圖號: Figure 2	

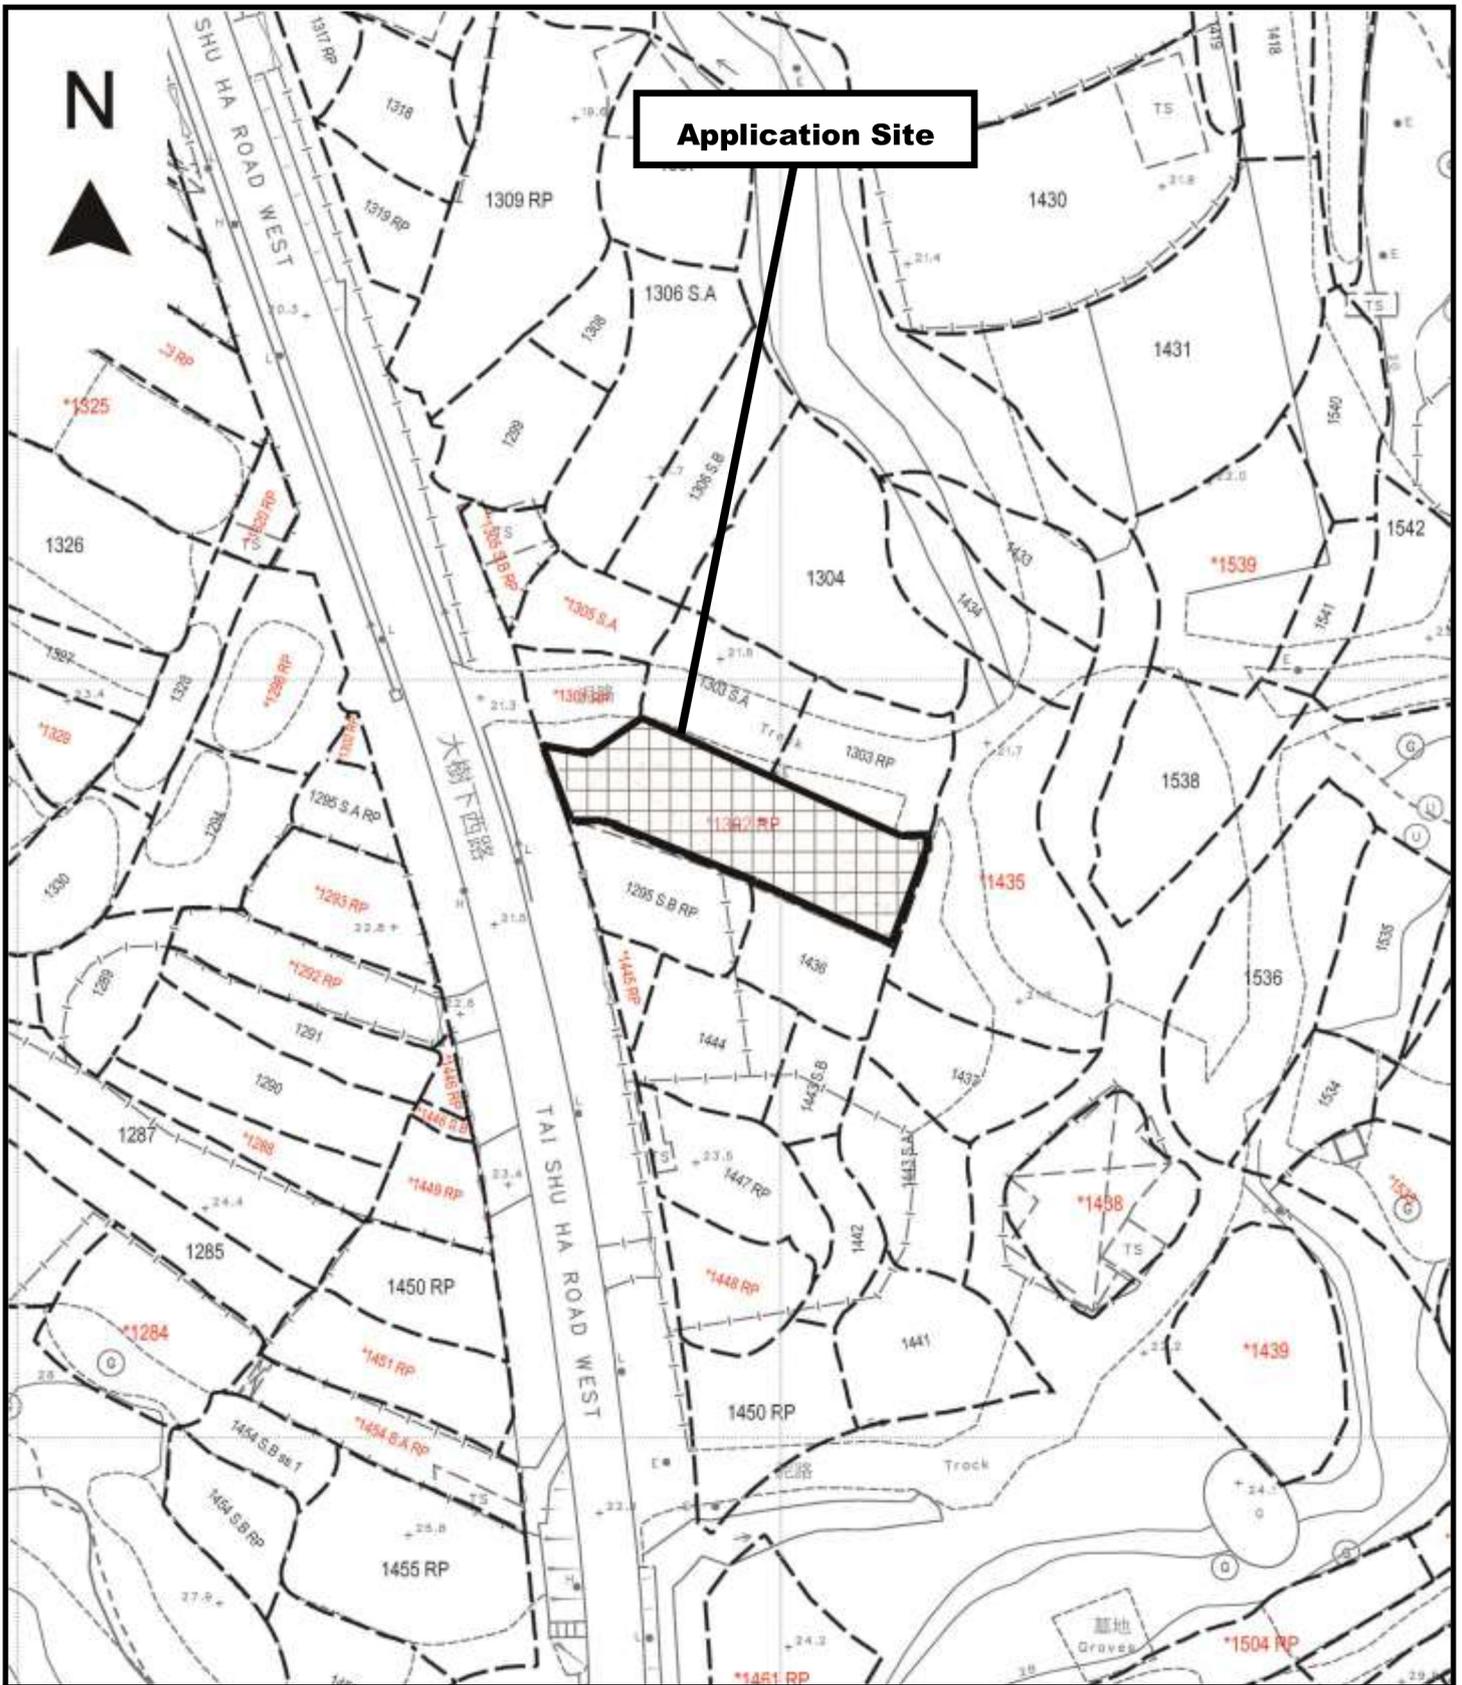

Project 項目名稱:

Proposed Temporary Open Storage and Warehouse for Storage of Construction Materials and Associated Filling of Land for a Period of 3 Years at Lot 1302 RP (Part) in D.D. 118, Tai Shu Ha Road West, Yuen Long, New Territories

Drawing Title 圖目:

Proposed Land Filling Plan

Drawing No. 圖號:

Figure 3

Remarks 備註:



Proposed Filling of 200mm thick concrete


Scale 比例:

1:1000



F.S. NOTES:

- 1 THE STAND-ALONE FIRE DETECTOR SHALL BE PROVIDED IN ACCORDANCE WITH THE "STAND-ALONE FIRE DETECTOR GENERAL GUIDELINES ON PURCHASE, INSTALLATION & MAINTENANCE [SEP 2021]"
- 2 PORTABLE FIRE FIGHTING APPLIANCES SHALL BE PROVIDED AT POSITIONS AS INDICATED ON LAYOUT PLAN. IN ACCORDING TO CODES OF PRACTICE FOR MINIMUM FIRE SERVICES INSTALLATIONS AND EQUIPMENT.

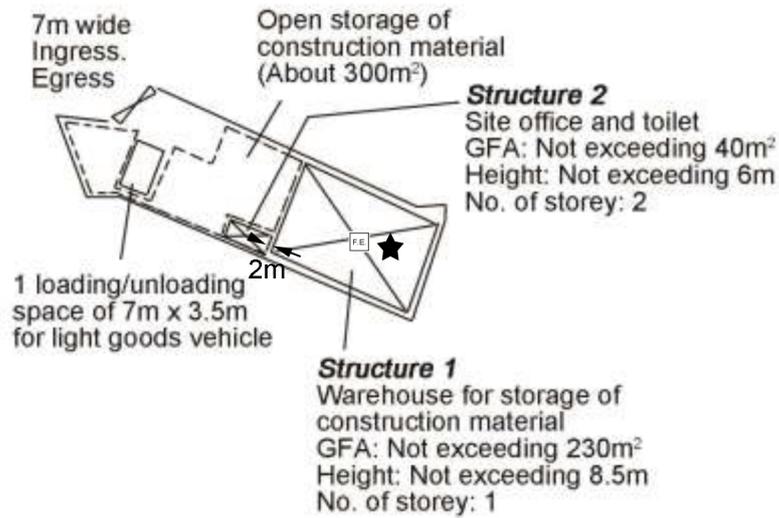

Project 項目名稱:

Proposed Temporary Open Storage and Warehouse for Storage of Construction Materials and Associated Filling of Land for a Period of 3 Years at Lot 1302 RP (Part) in D.D. 118, Tai Shu Ha Road West, Yuen Long, New Territories

Drawing Title 圖目:

Proposed Fire Service Installations Plan

Drawing No. 圖號:

Figure 5


Remarks 備註:

5kg carbon dioxide fire extinguisher

Stand alone battery type smoke detector

Scale 比例:


1:1000

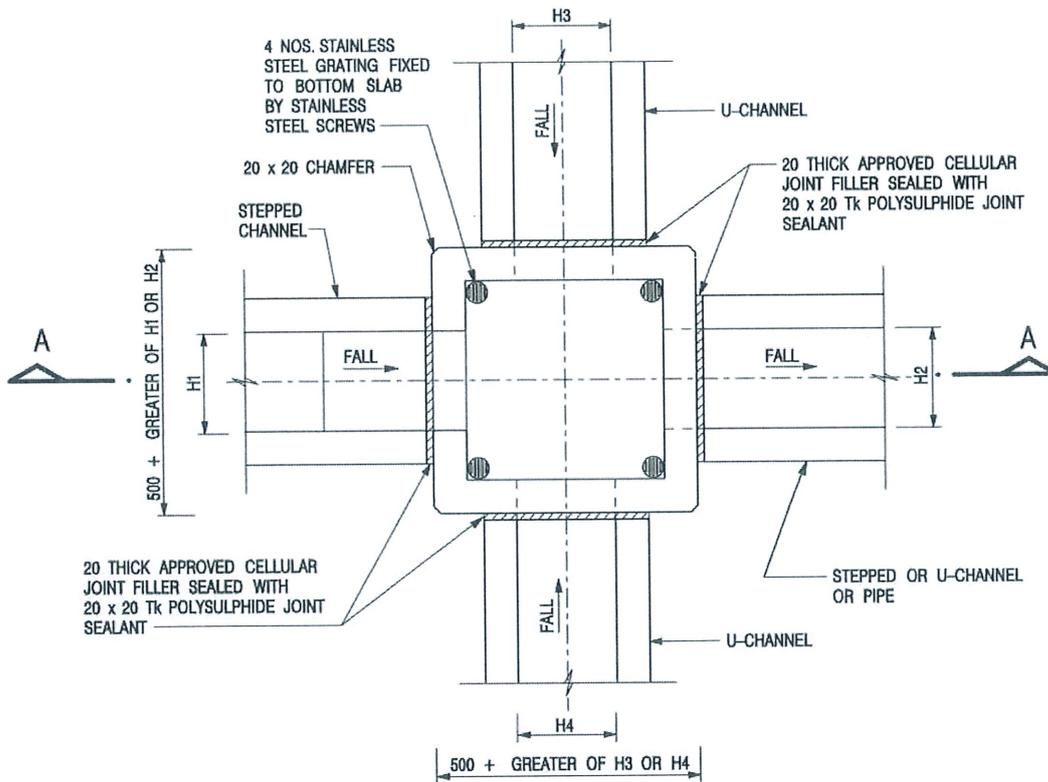

PLAN


NOMINAL SIZE (LARGEST OF H1, H2, H3 & H4)	B
300 - 600	150
675 - 900	175

20 THICK APPROVED CELLULAR JOINT FILLER SEALED WITH 20 x 20 Tk POLYSULPHIDE JOINT SEALANT

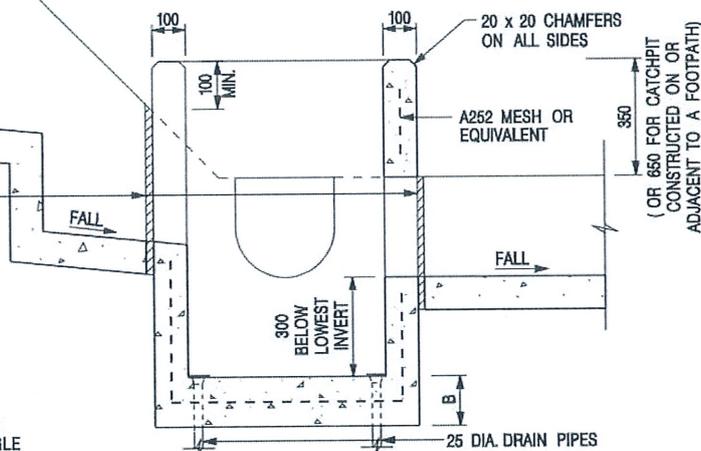


SECTION A - A

CATCHPIT WITH TRAP

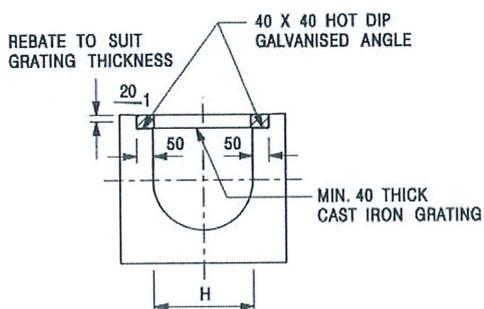

TYPICAL SECTION

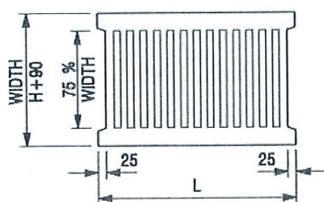

L = 600mm FOR H ≤ 375mm
L = 400mm FOR H > 375mm

CAST IRON GRATING

COVER SLAB AND CAST IRON GRATING FOR CHANNEL


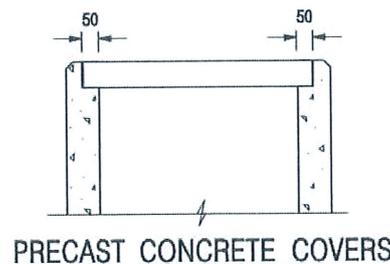


Figure 5




SECTION A-A
N.T.S

 

SECTION B-B
N.T.S

1/1

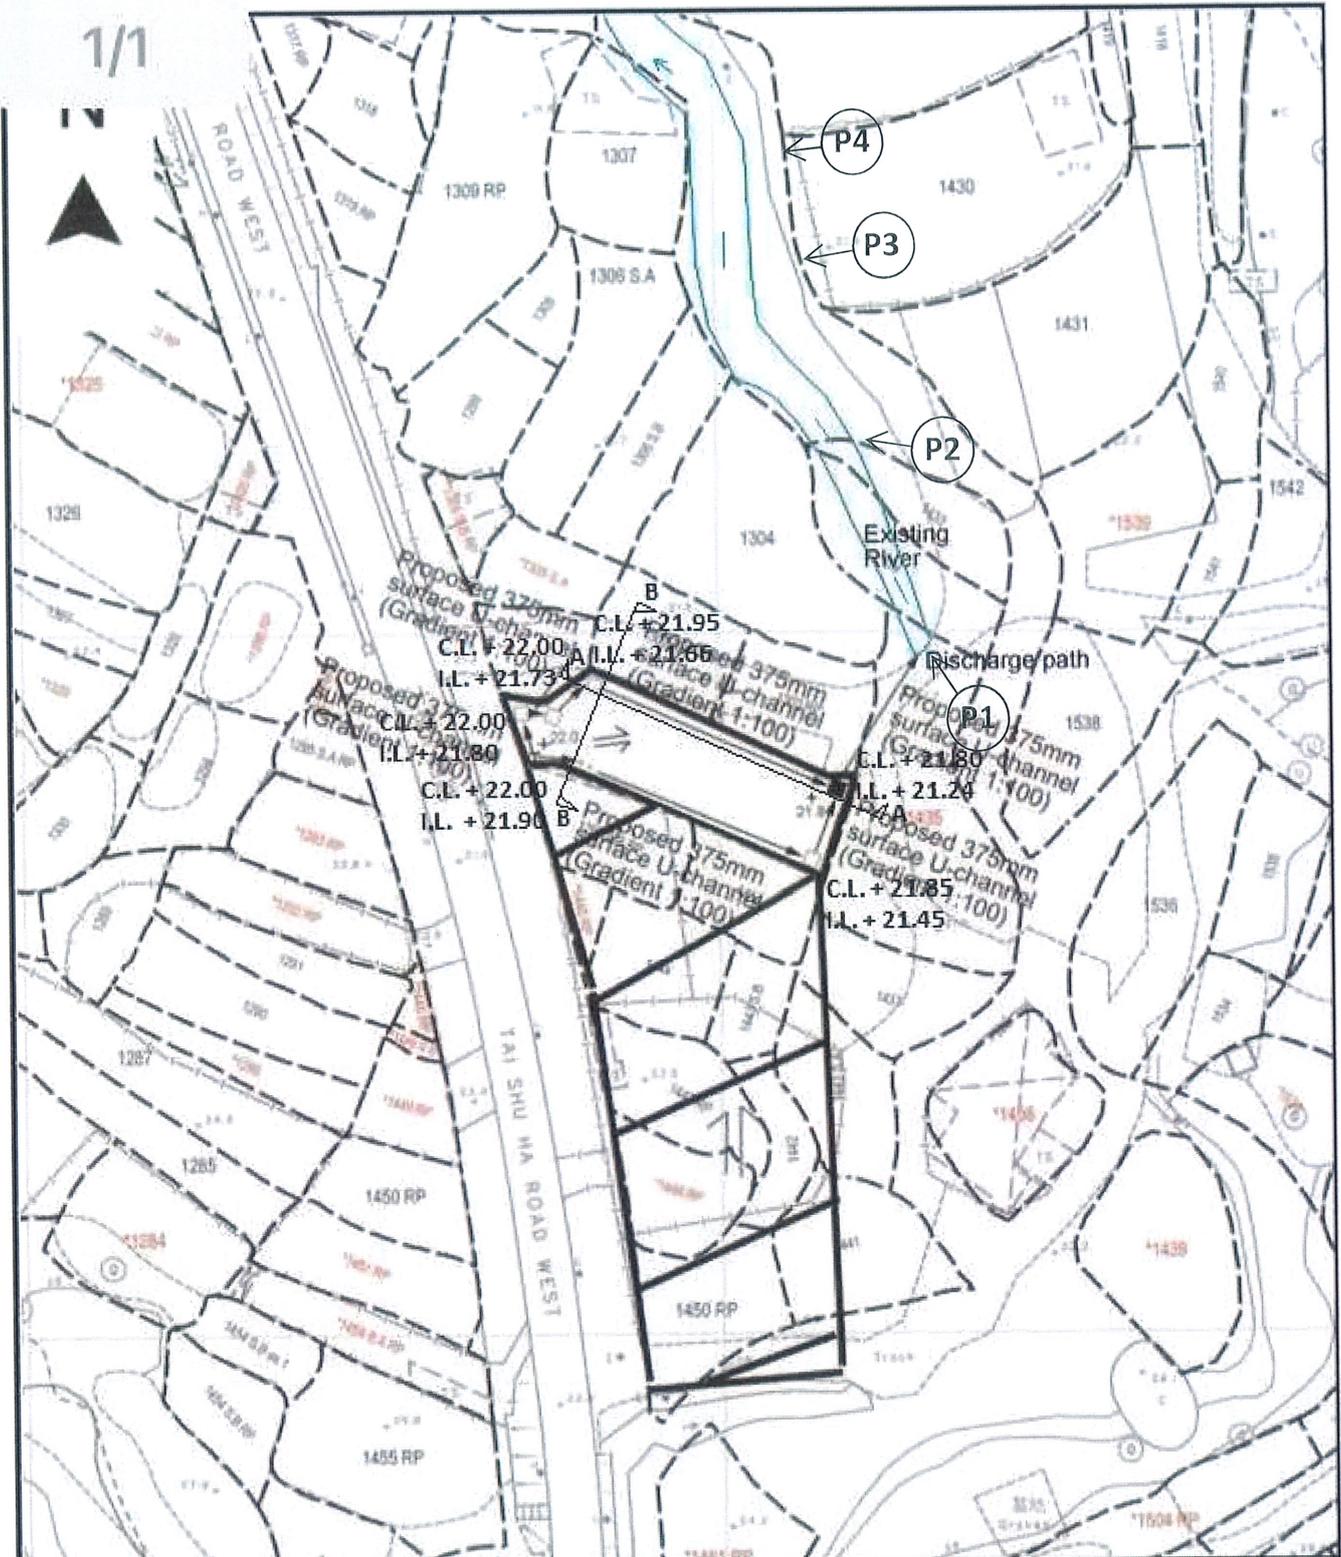

Project 項目名稱:

Proposed Temporary Open Storage and Warehouse for Storage of Construction Materials for a Period of 3 Years and Filling of Land at Lot 1302 RP (Part) in D.D. 118, Tai Shu Ha Road West, Yuen Long, New Territories

Drawing Title 圖名:

Proposed Drainage Plan

Drawing No. 圖號:

Figure 4

Remarks 備註:

- Proposed catchpit
- Flow of surface runoff
- Level (in mPD)
- External catchment
- Catchpit with sand trap
- P1 Photo view

Scale 比例:

1:1000

RECORD PHOTOGRAPHS



Photo View - P1

Taken at: 1 September 2025



Photo View - P2

Taken at: 1 September 2025

Proposed Temporary Open Storage and Warehouse for Storage of Construction Materials for a Period of 3 Years and Filling of Land at Lot 1302 RP (Part) in D.D. 118, Tai Shu Ha Road West, Yuen Long, New Territories

RECORD PHOTOGRAPHS



Photo View - P3

Taken at: 1 September 2025



Photo View - P4

Taken at: 1 September 2025

Proposed Temporary Open Storage and Warehouse for Storage of Construction Materials for a Period of 3 Years and Filling of Land at Lot 1302 RP (Part) in D.D. 118, Tai Shu Ha Road West, Yuen Long, New Territories