


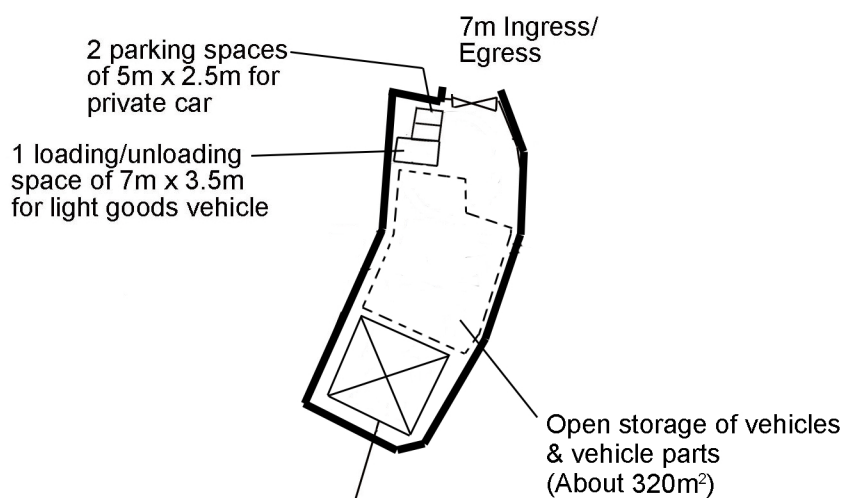

Structure 1
 Warehouse for storage of vehicle parts
 GFA: Not exceeding 228m²
 Height: Not exceeding 6m
 No. of storey: 1

Project 項目名稱:

Temporary Warehouse and Open Storage of Vehicles and Vehicle Parts for a Period of 3 Years at Lots 1005 S.A (Part), 1005 S.B (Part), 1019 (Part), 1020 RP (Part) & 1021 (Part) in D.D. 118, Yuen Long, N.T.

Drawing Title 圖目:

Proposed Layout Plan


Drawing No. 圖號:

Figure 2

Remarks 備註:

Scale 比例:

1:1000

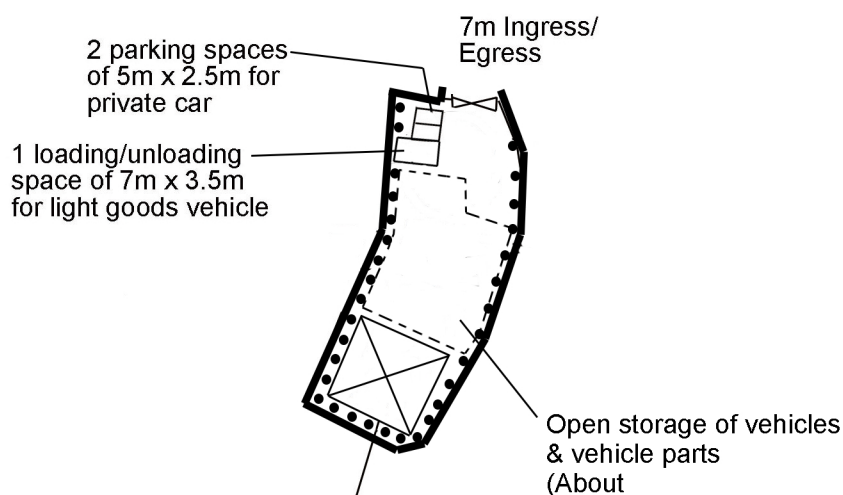

Structure 1
 Warehouse for storage of vehicle parts
 GFA: Not exceeding 228m²
 Height: Not exceeding 6m
 No. of storey: 1

Proposed Tree	Approximate Height	Spacing
● Existing trees to be preserved	3.5m	4m

Project 項目名稱:

Temporary Warehouse and Open Storage of Vehicles and Vehicle Parts for a Period of 3 Years at Lots 1005 S.A (Part), 1005 S.B (Part), 1019 (Part), 1020 RP (Part) & 1021 (Part) in D.D. 118, Yuen Long, N.T.

Drawing Title 圖目:

Proposed Landscape & Tree Preservation Plan


Drawing No. 圖號:

Figure 3

Remarks 備註:

Scale 比例:

1:1000

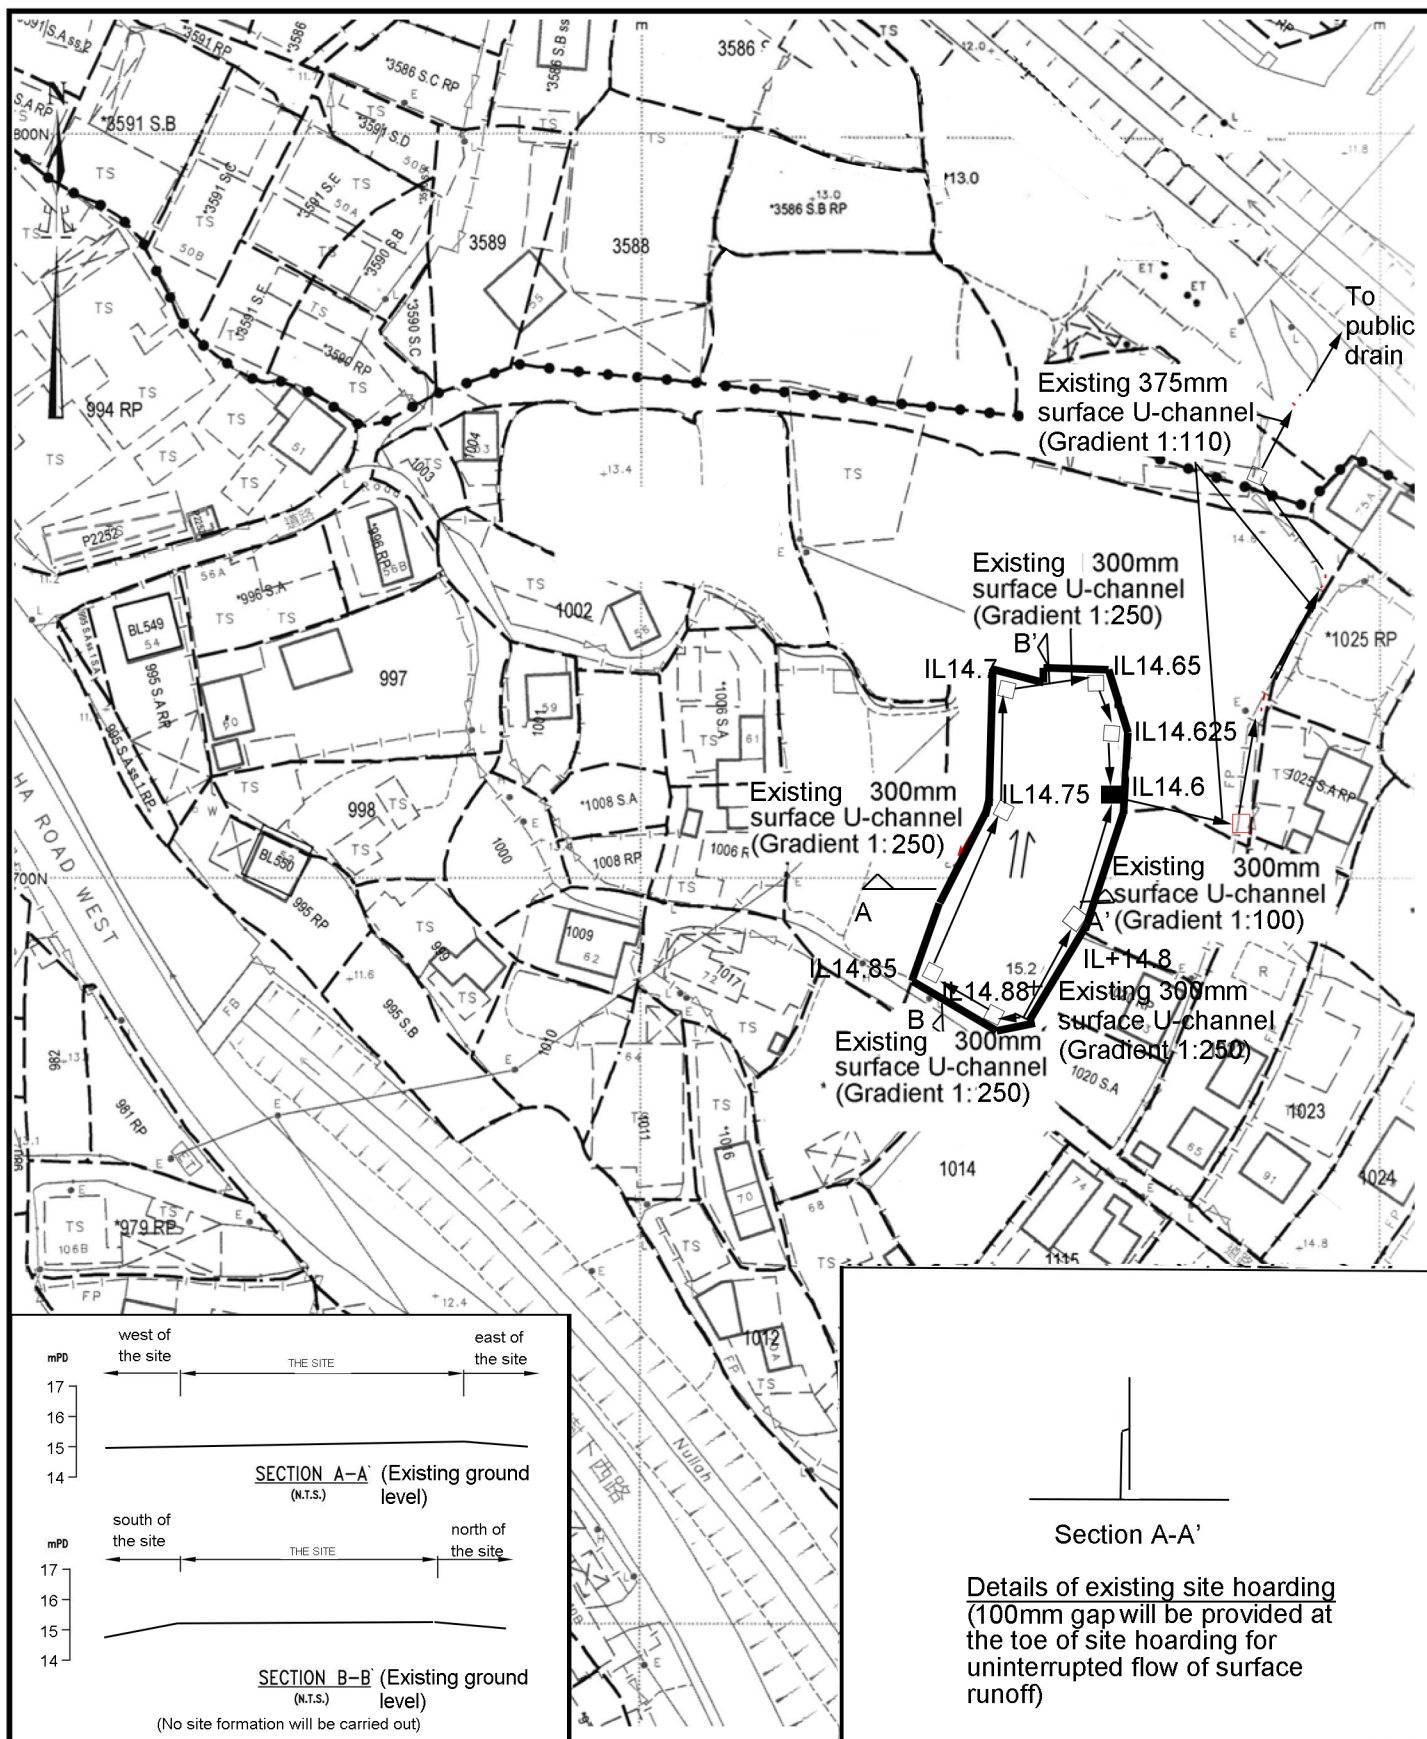

Project 項目名稱:

Temporary Warehouse and Open Storage of Vehicles and Vehicle Parts for a Period of 3 Years at Lots 1005 S.A (Part), 1005 S.B (Part), 1019 (Part), 1020 RP (Part) & 1021 (Part) in D.D. 118, Yuen Long, N.T.

Drawing Title 圖目:

As-built Drainage Plan

Drawing No. 圖號:


Figure 4

Remarks 備註:

- +25.1 Level (in mPD)
- Flow of surface runoff
- IL Invert level of cartchpit
- catchpit with sand trap
- catchpit
- Site hoarding

Scale 比例:

1:1000

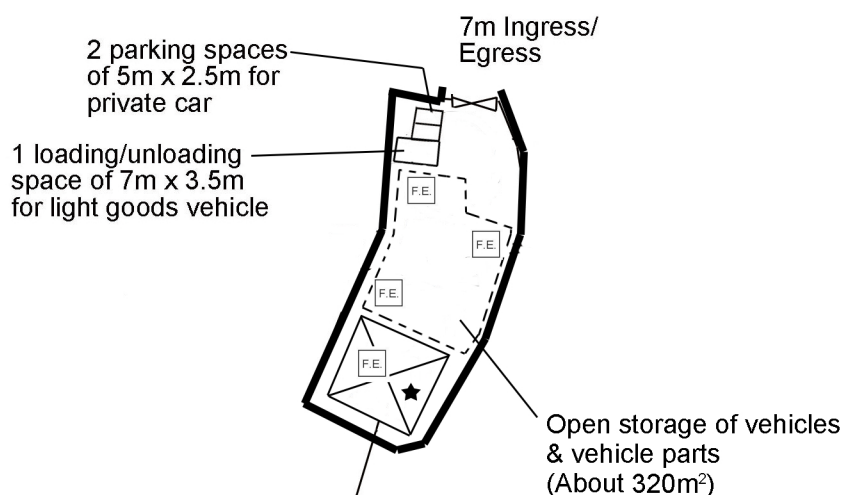

Structure 1
Warehouse for storage of vehicle parts
GFA: Not exceeding 228m²
Height: Not exceeding 6m
No. of storey: 1

F.S.NOTES:

- 1 THE STAND-ALONE FIRE DETECTOR SHALL BE PROVIDED IN ACCORDANCE WITH THE "STAND-ALONE FIRE DETECTOR GENERAL GUIDELINES ON PURCHASE, INSTALLATION & MAINTENANCE [SEP 2021]"
- 2 PORTABLE FIRE FIGHTING APPLIANCES SHALL BE PROVIDED AT POSITIONS AS INDICATED ON LAYOUT PLAN. IN ACCORDING TO CODES OF PRACTICE FOR MINIMUM FIRE SERVICES INSTALLATIONS AND EQUIPMENT.

Project 項目名稱:

Temporary Warehouse and Open Storage of Vehicles and Vehicle Parts for a Period of 3 Years at Lots 1005 S.A (Part), 1005 S.B (Part), 1019 (Part), 1020 RP (Part) & 1021 (Part) in D.D. 118, Yuen Long, N.T.

Drawing Title 圖目:

Proposed Fire Service Installations Plan

Drawing No. 圖號:

Figure 5

Remarks 備註:



5kg carbon dioxide fire extinguisher



Stand alone battery type smoke detector

Scale 比例:

1:1000