



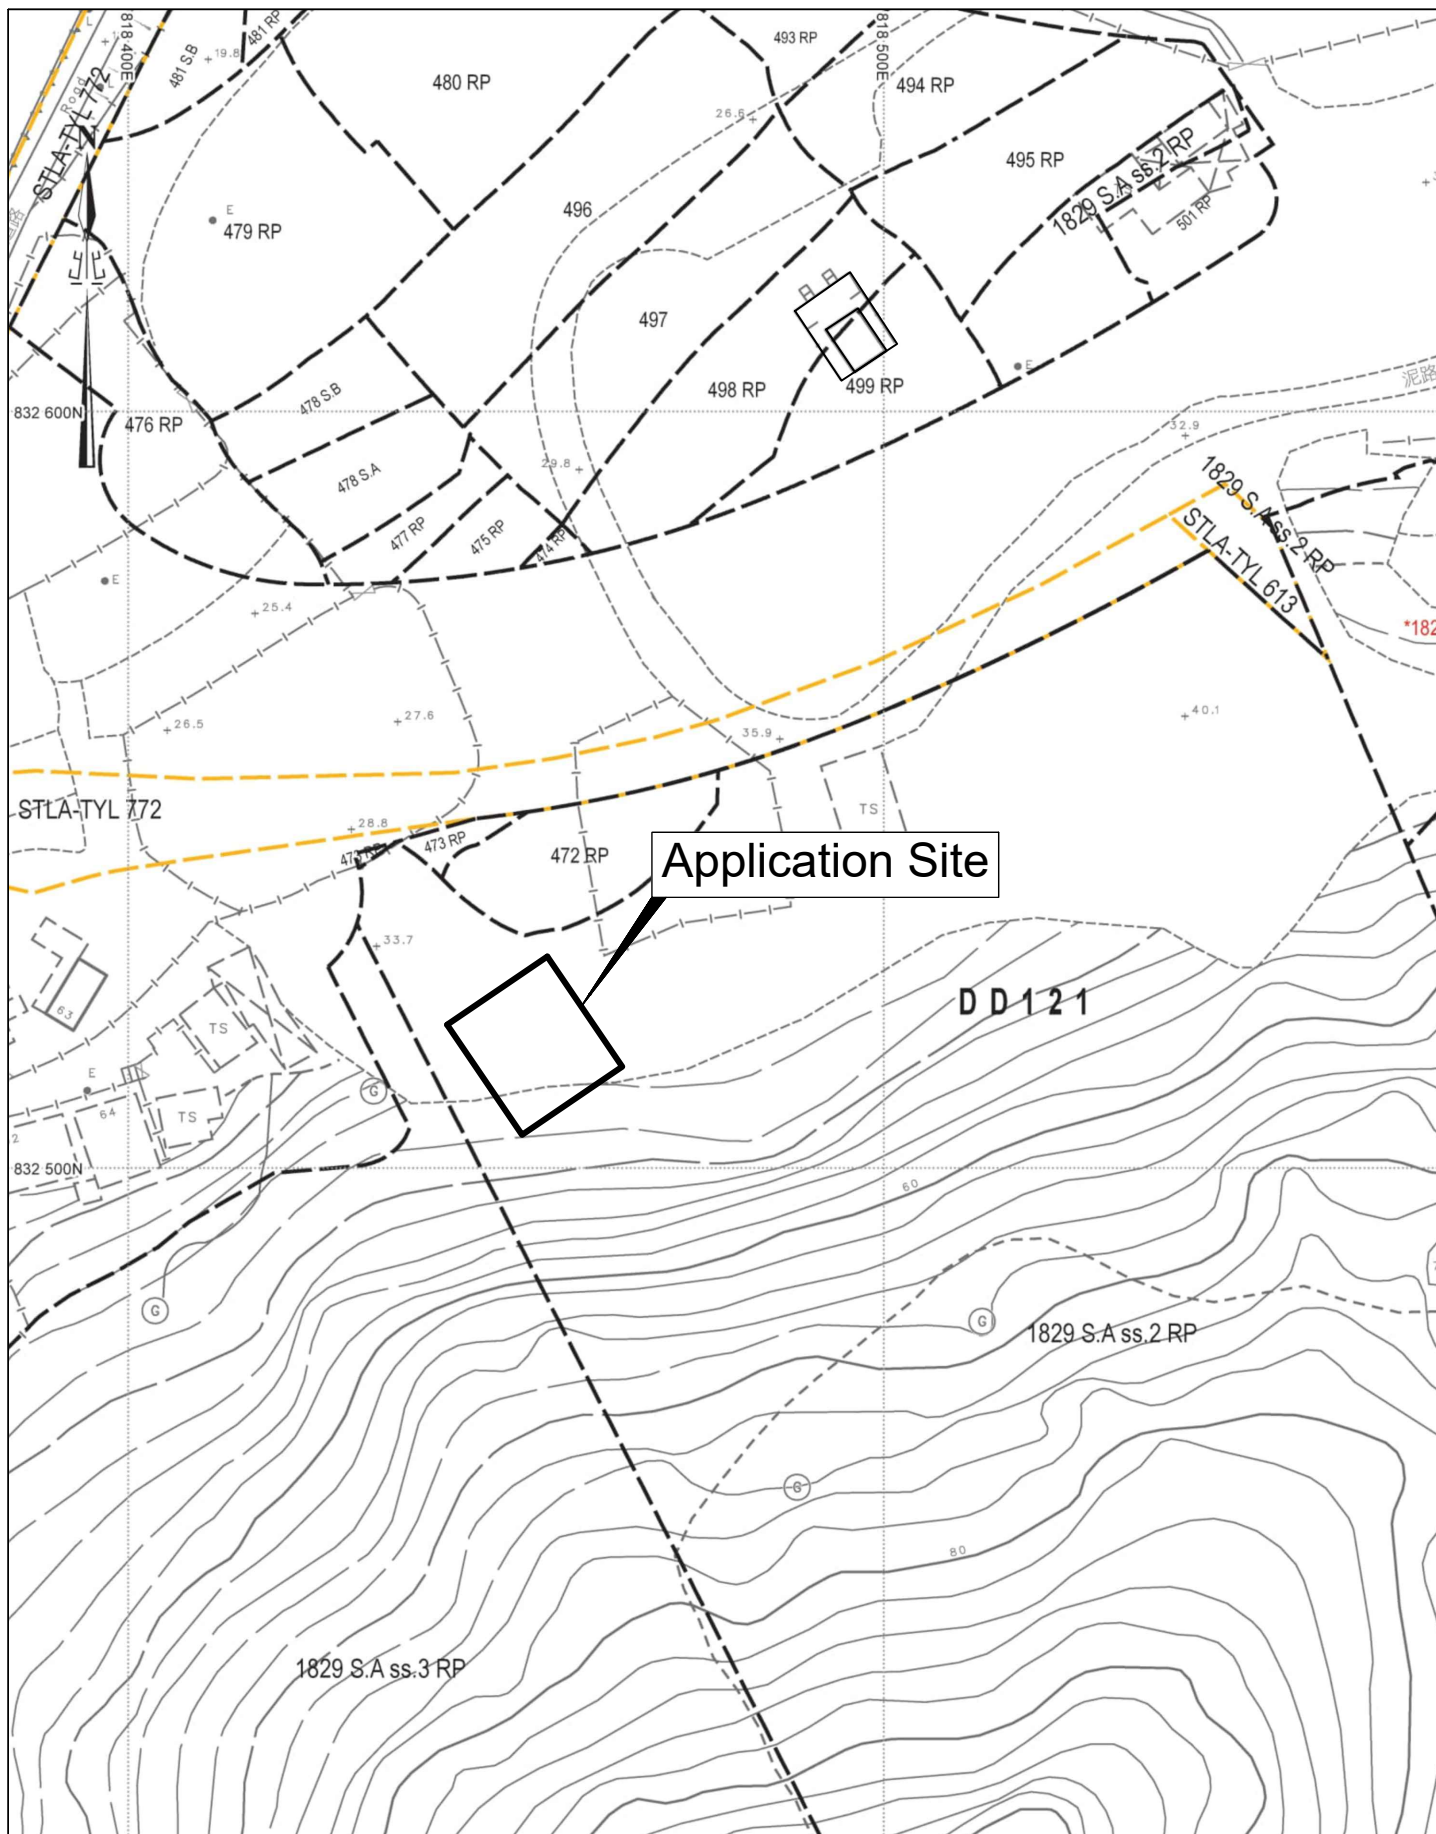

Project Title : Proposed Ancestral Hall	Scale : 1 : 1000	Plan No. : CW/1829A2RP/121/LOP
Drawing Title : Location Plan (D.D. 121 Lot No. 1829 S.A ss.2 RP (Part))	Date : 21-06-2025	Survey Sheet No. : 6-NW-18A & 6-NW-18C 卓 弘 測 量 服 務 公 司 CHUO WANG SURVEY SERVICES COMPANY

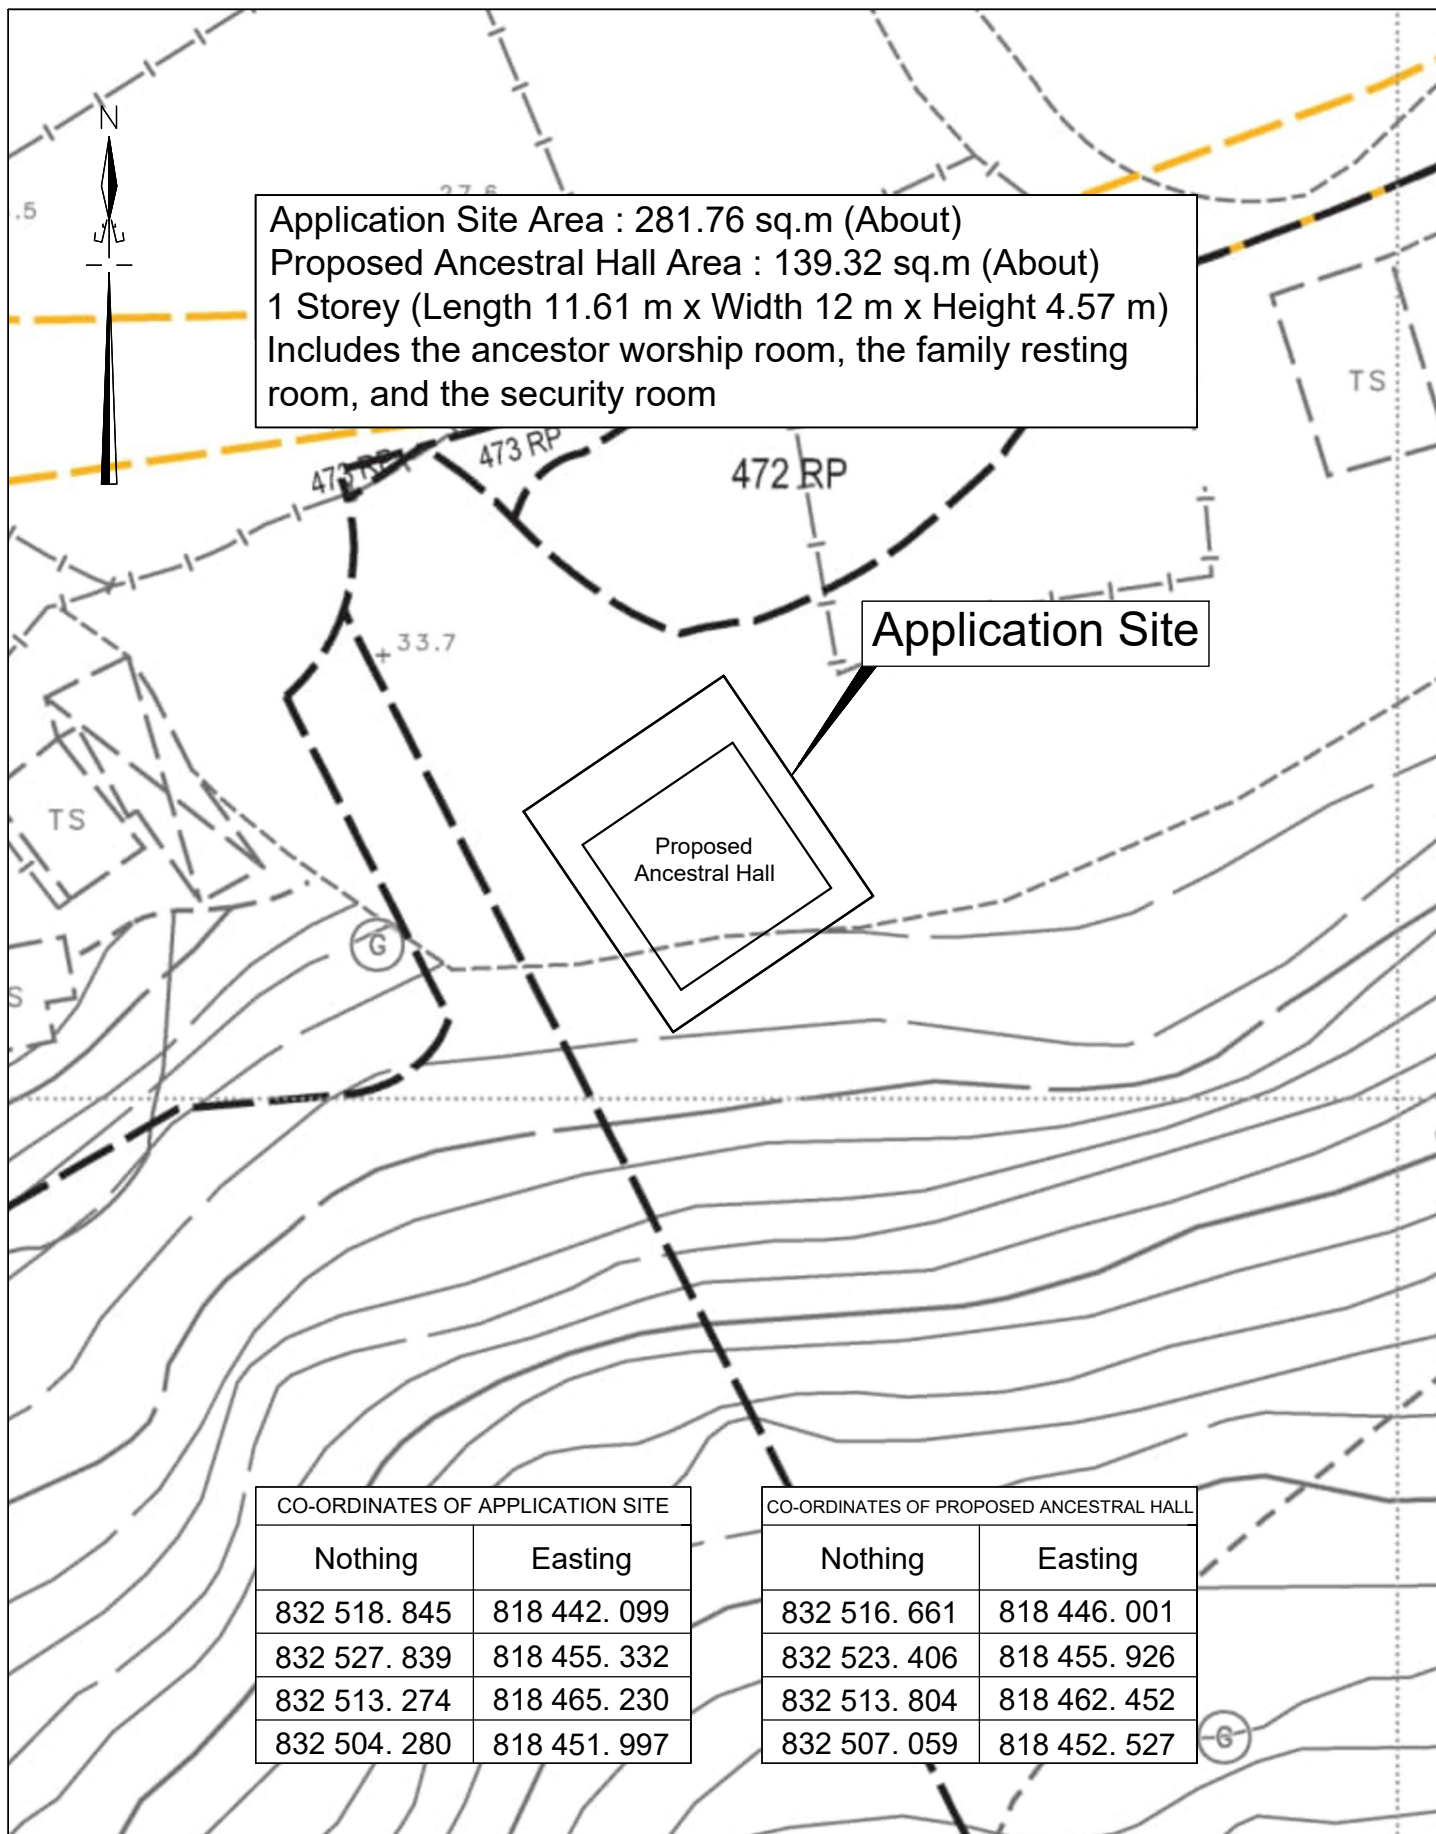

Project Title :

Proposed Ancestral Hall

Drawing Title :

Layout Plan (D.D. 121 Lot No. 1829 S.A ss.2 RP (Part))

Scale :

1 : 500

Date :

21-06-2025


Plan No. :

CW/1829A2RP/121/LAP

Survey Sheet No. :

6-NW-18A & 6-NW-18C

卓 弘 測 量 服 務 公 司
 CHUO WANG SURVEY SERVICES COMPANY

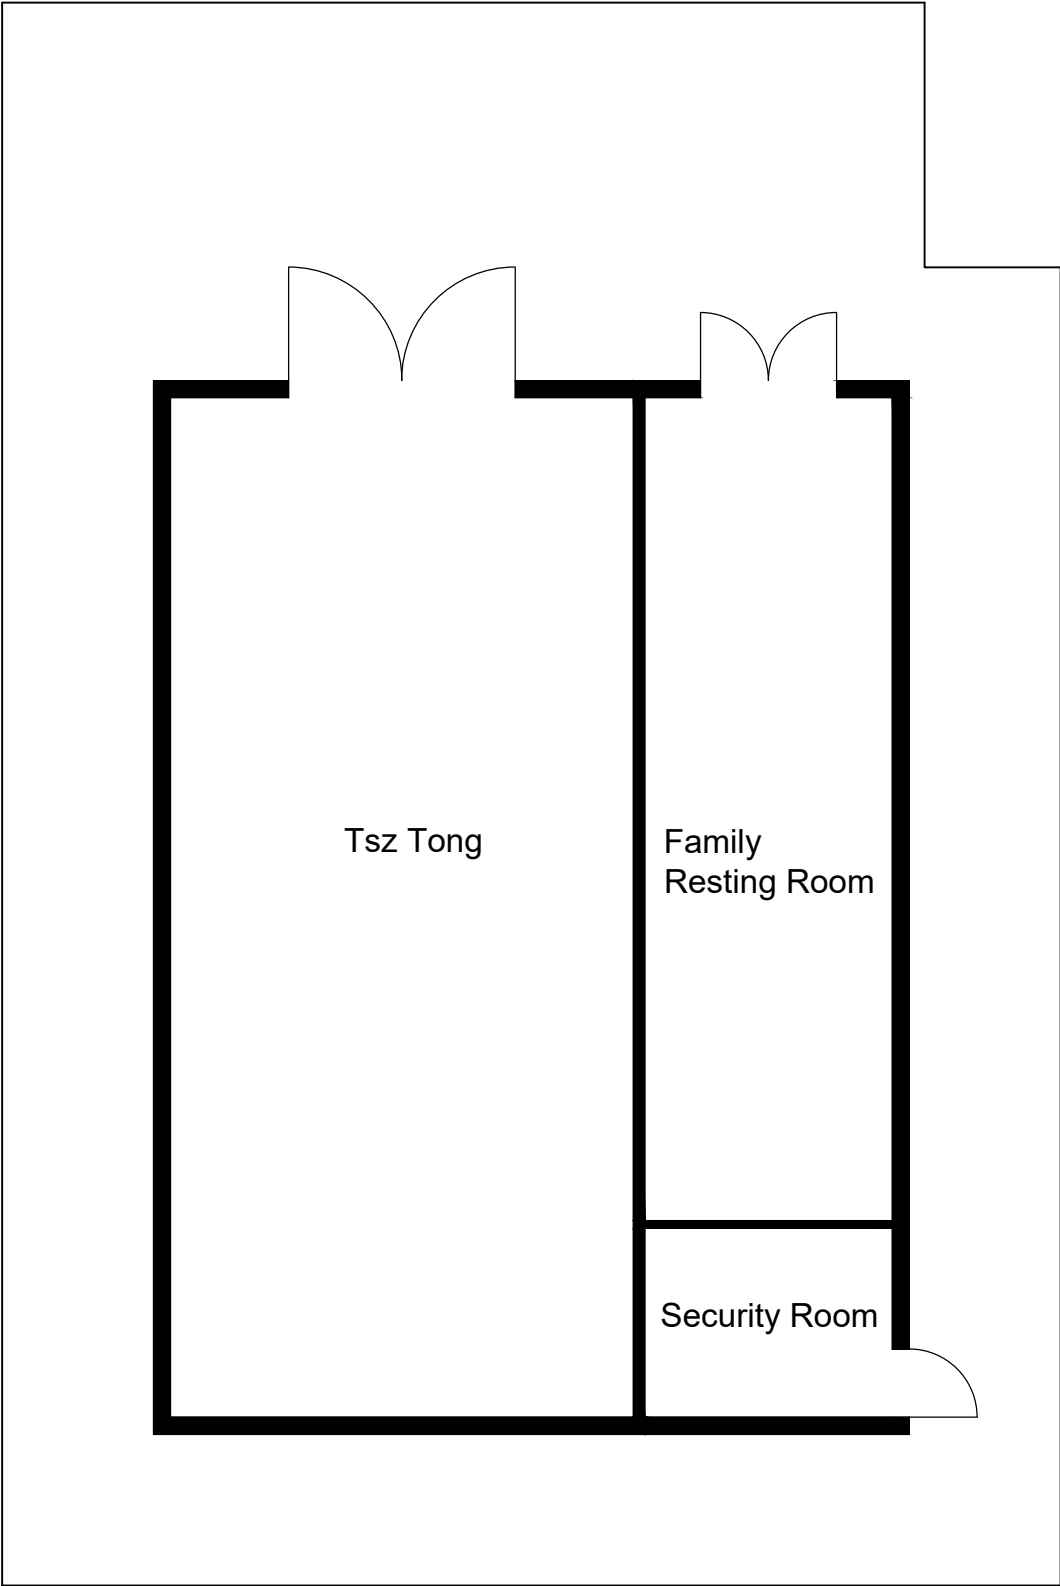

Project Title : Proposed Ancestral Hall	Scale : 1 : 100	Plan No. : CW/1829A2RP/121/FP
	Date : 21-06-2025	Survey Sheet No. : 6-NE-17D & 6-NE-22B
Drawing Title : Floor Plan (D.D. 113 Lot Nos. 314 RP (Part) & 331 RP)	卓 弘 測 量 服 務 公 司 CHUO WANG SURVEY SERVICES COMPANY	

