


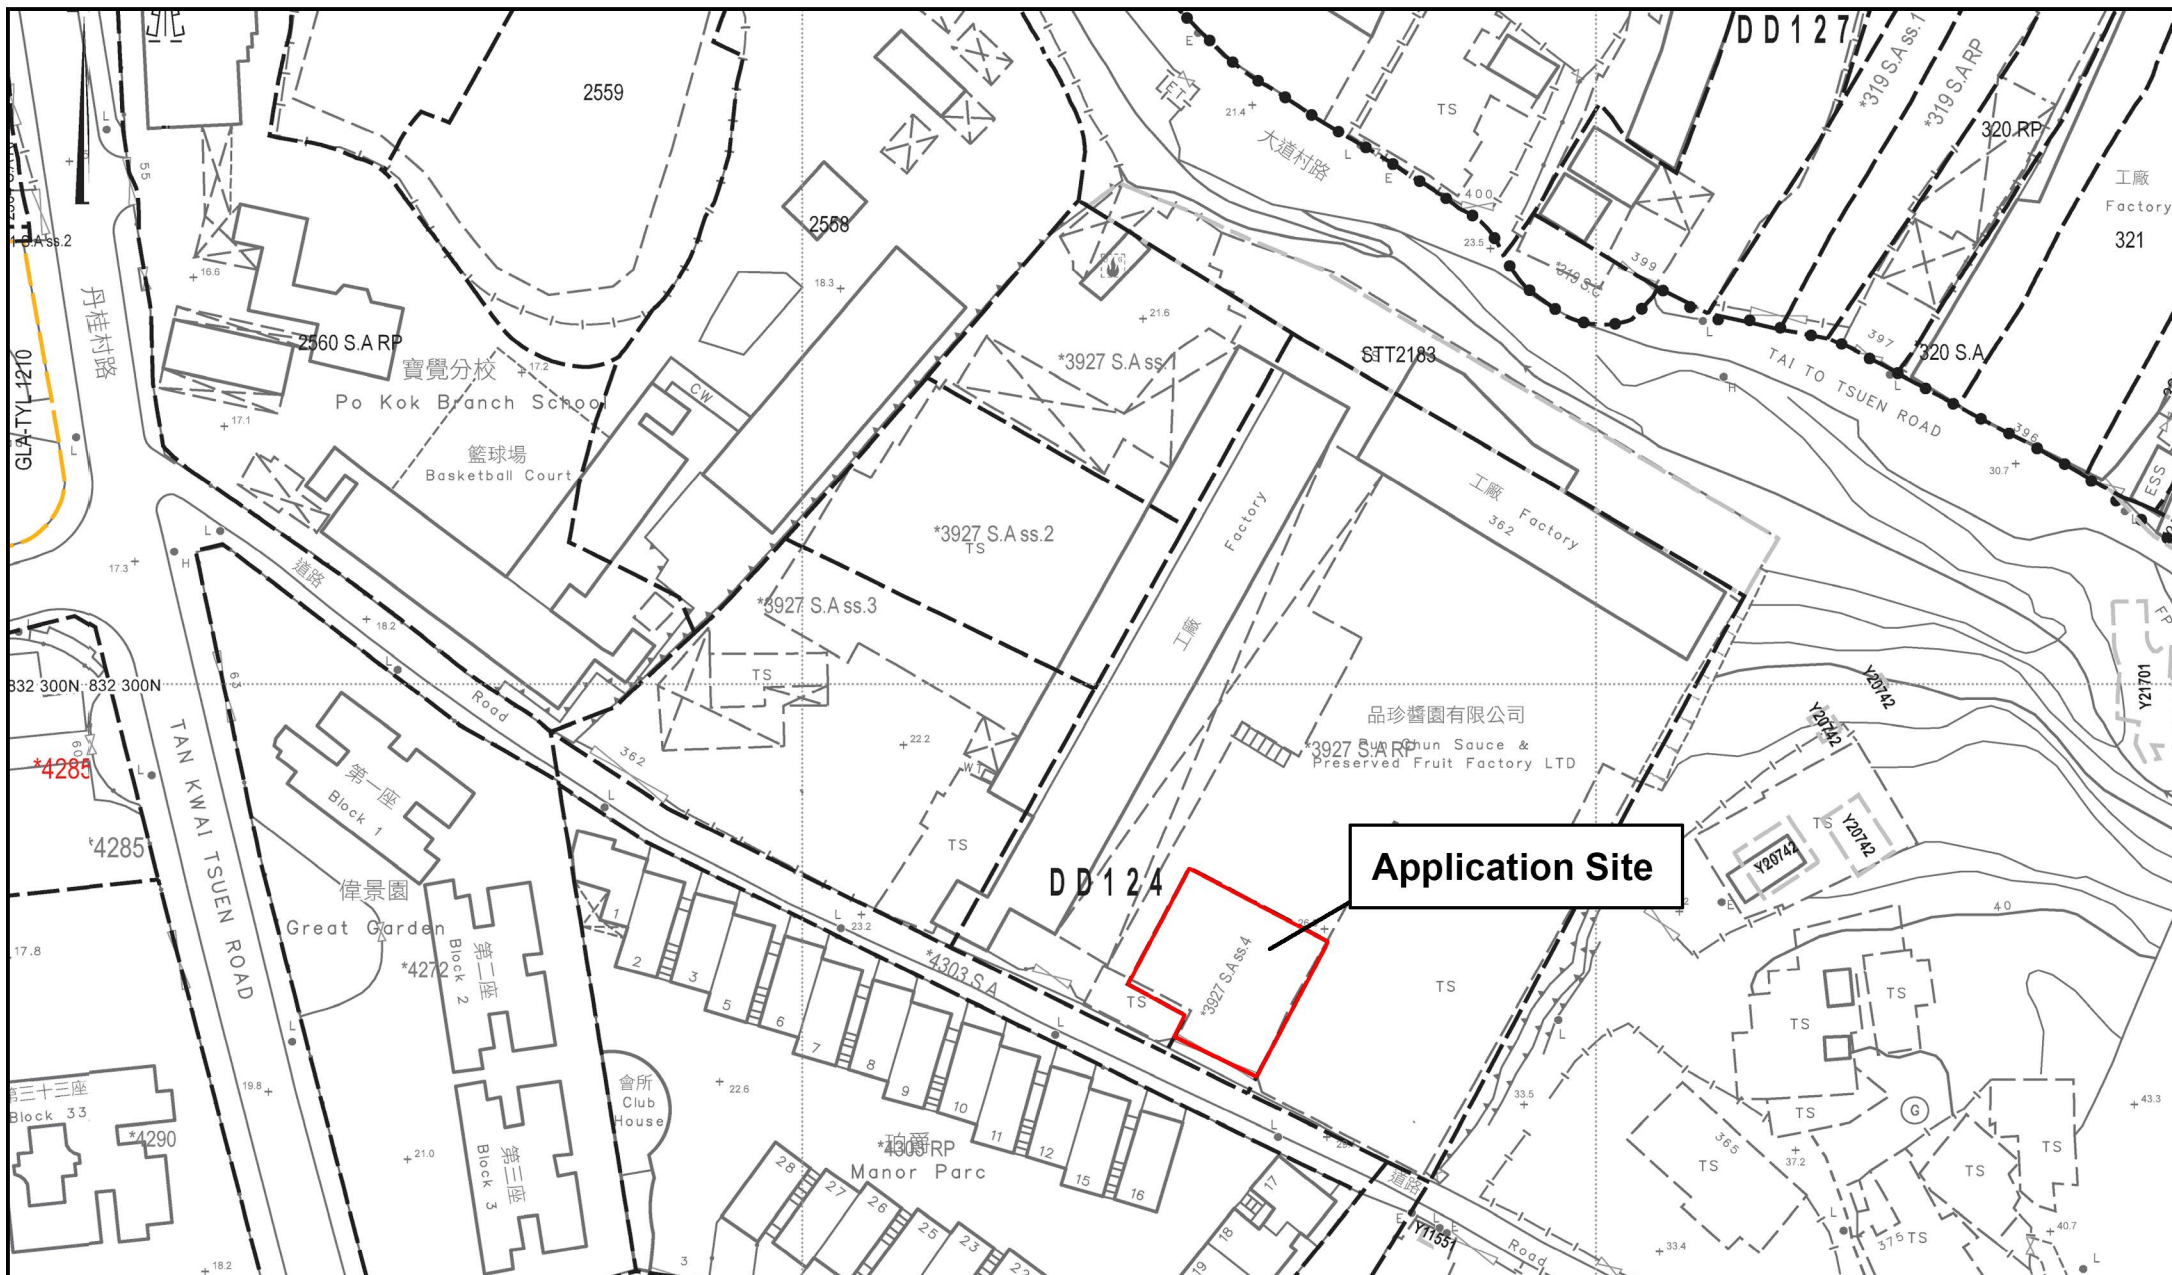

	Project 項目名稱: Proposed Temporary Shop and Services for a Period of 3 Years at Lot 3927 S.A ss.4 (Part) in D.D. 124 ,Tan Kwai Tsuen, Hung Shui Kiu, Yuen Long,New Territories	Drawing Title 圖紙標題: Location Plan	Remarks 備註: ●●● Vehicular access leading from Tan Kwai Tsuen Road

Drawing No. 圖號:

20260615



 全堅土地規劃	Project 項目名稱: Proposed Temporary Shop and Services for a Period of 3 Years at Lot 3927 S.A ss.4 (Part) in D.D. 124 ,Tan Kwai Tsuen, Hung Shui Kiu, Yuen Long,New Territories	Drawing Title 圖紙標題: Site Plan	Remarks 備註:

Structure A

Shop and Services

Covered Area: 115m² (ABOUT)GFA: 230m² (ABOUT)

No. of storey: 2

Height: Not exceeding 7m


Structure B

Meter Room

Covered Area: 5m² (ABOUT)GFA: 5m² (ABOUT)

No. of storey: 1

Height: Not exceeding 3m

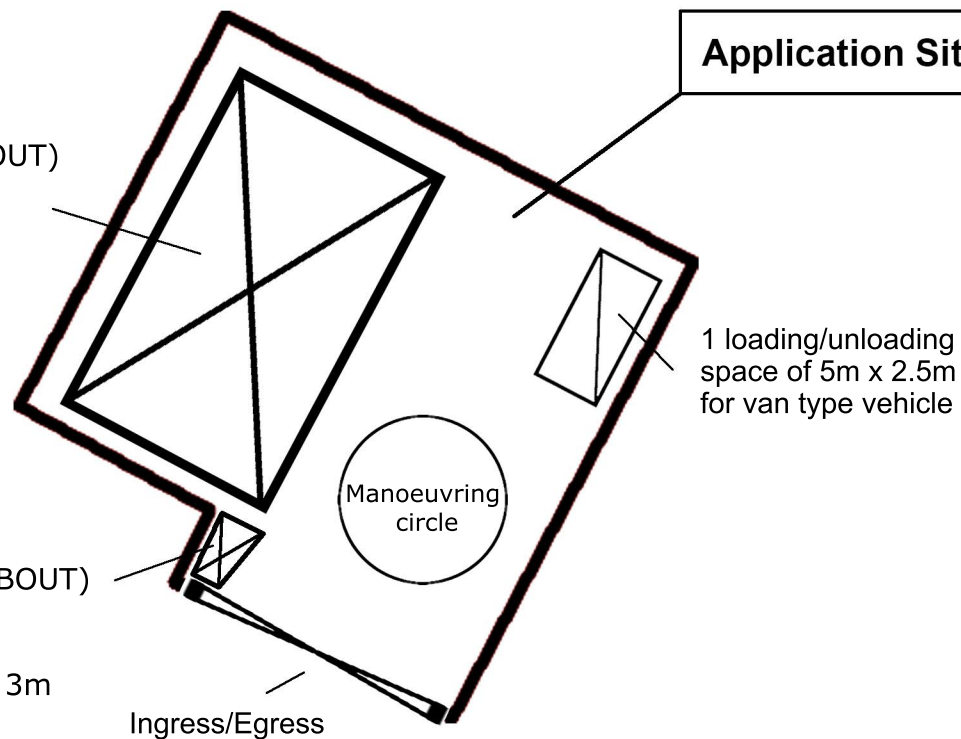

Project 項目名稱:

Proposed Temporary Shop and Services for a Period of 3
Years at Lot 3927 S.A ss.4 (Part) in D.D. 124 ,Tan Kwai
Tsuen, Hung Shui Kiu, Yuen Long, New Territories

Drawing Title 圖紙標題:

Layout Plan

Drawing No. 圖號:

20260615

Remarks 備註:



Van Type Vehicle



Structure

F.S. NOTES :

Proposed Fire Services Installation

- 1) SUFFICIENT STAND-ALONE FIRE DETECTOR SHALL BE PROVIDED THROUGHOUT THE ENTIRE BUILDING INACCORDANCE WITH "STAND-ALONE FIRE DETECTOR GENERAL GUIDELINES ON PURCHASE, INSTALLATION & MAINTENANCE [SEP 2021]".
- 2) IN RELATION TO 1) ABOVE, WHERE TWO OR MORE STAND-ALONE FIRE DETECTORS ARE INSTALLED IN AN ENCLOSED STRUCTURE, ALL STAND-ALONE DETECTORS SHALL BE INTERCONNECTED (EITHER WIRED OR WIRELESSLY) SUCH THAT WHEN ONE OF THE STAND-ALONE FIRE DETECTOR IS TRIGGERED, ALL CONNECTED STAND-ALONE FIRE DETECTORS SHALL SOUND AN ALARM SIMULTANEOUSLY.
- 3) PORTABLE HAND-OPERATED APPROVED APPLIANCE SHALL BE PROVIDED AS REQUIRED BY OCCUPANCY.




DD 124 Lot 3927 S.A ss.4, Tan Kwai Tsuen, Hung Shui Kiu

Structure A

Shop and Services
Covered Area: 115m² (ABOUT)
GFA: 230m² (ABOUT)
No. of storey: 2
Height: Not exceeding 7m

Structure B

Meter Room
Covered Area: 5m² (ABOUT)
GFA: 5m² (ABOUT)
No. of storey: 1
Height: Not exceeding 3m

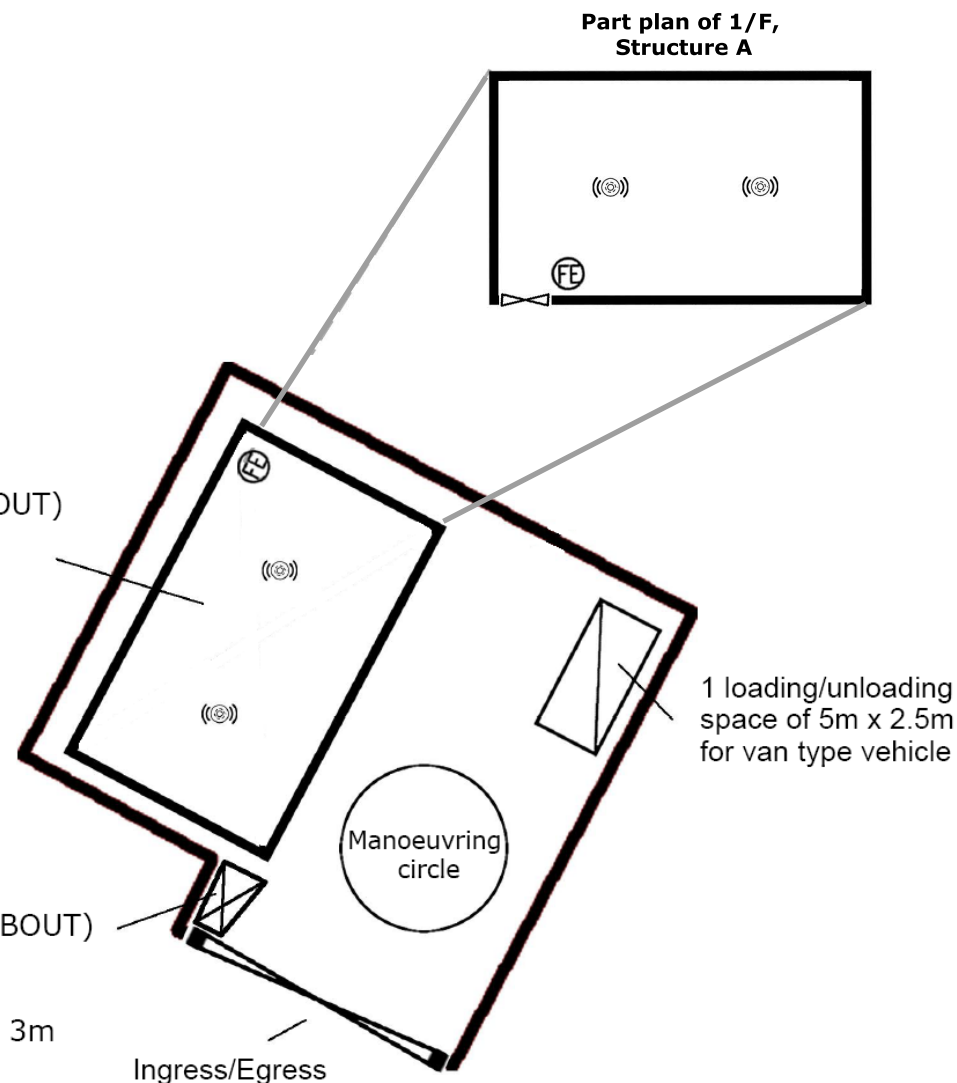

Project 項目名稱:

Proposed Temporary Shop and Services for a Period of 3 Years at Lot 3927 S.A ss.4 (Part) in D.D. 124 ,Tan Kwai Tsuen, Hung Shui Kiu, Yuen Long,New Territories

Drawing Title 圖紙標題:


FS Plan

Drawing No. 圖號:

Remarks 備註:

((FS)) Stand-Alone F

(FE) 4 KG Dry Powder Type Fire Extinguisher

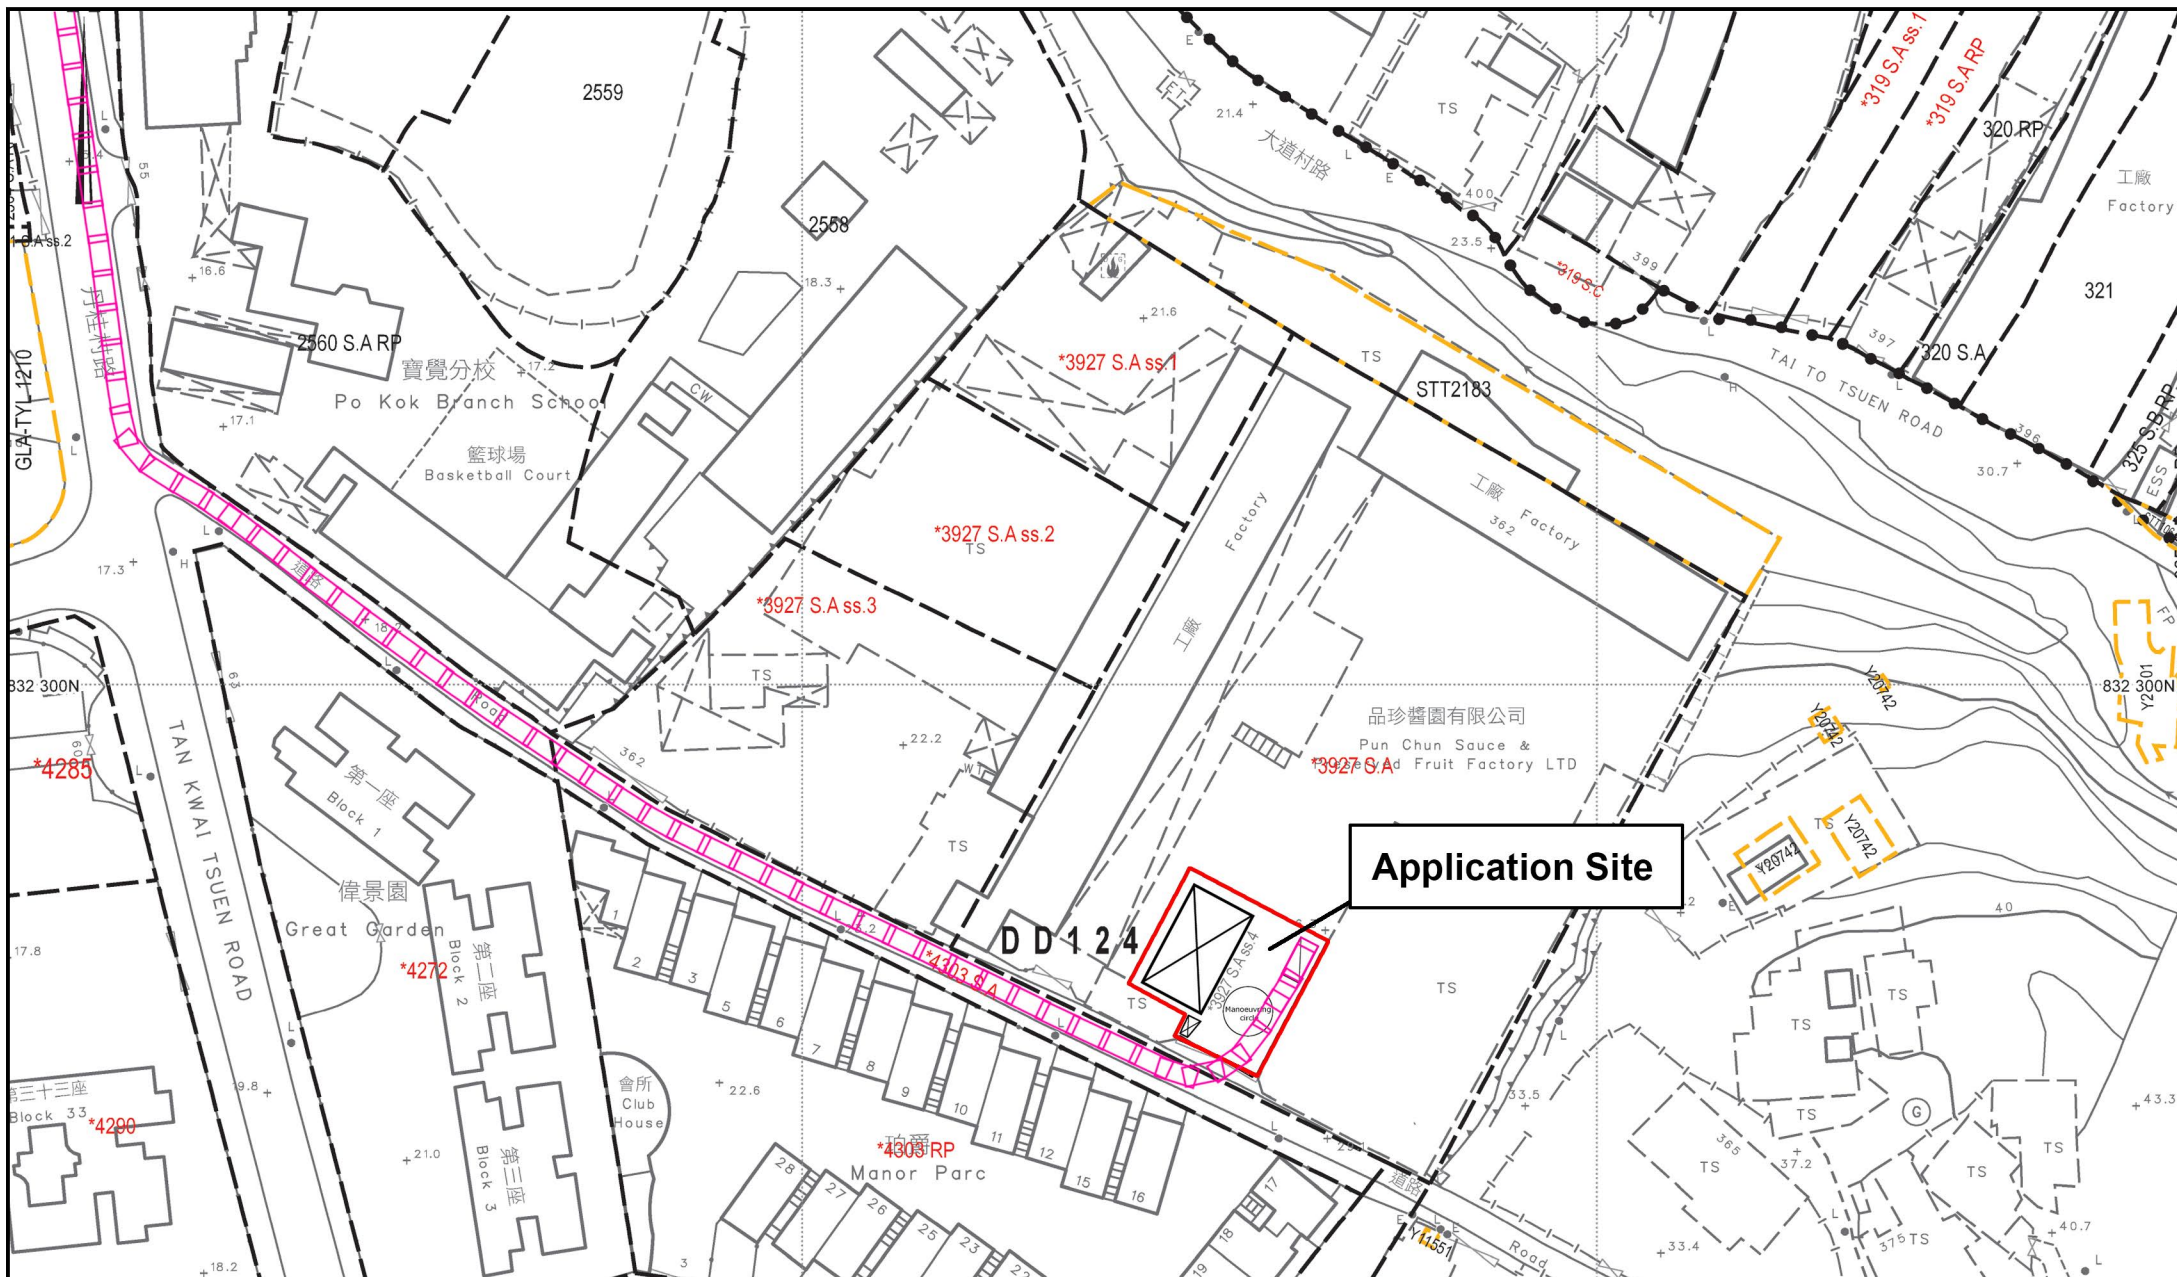

Project 項目名稱:

Proposed Temporary Shop and Services for a Period of 3 Years at Lot 3927 S.A ss.4 (Part) in D.D. 124, Tan Kwai Tsuen, Hung Shui Kiu, Yuen Long, New Territories

Drawing Title 圖紙標題:

Swept Path Analysis (IN)


Drawing No. 圖號:

20260615

Remarks 備註:

 Van type vehicle In

 Van type vehicle Out

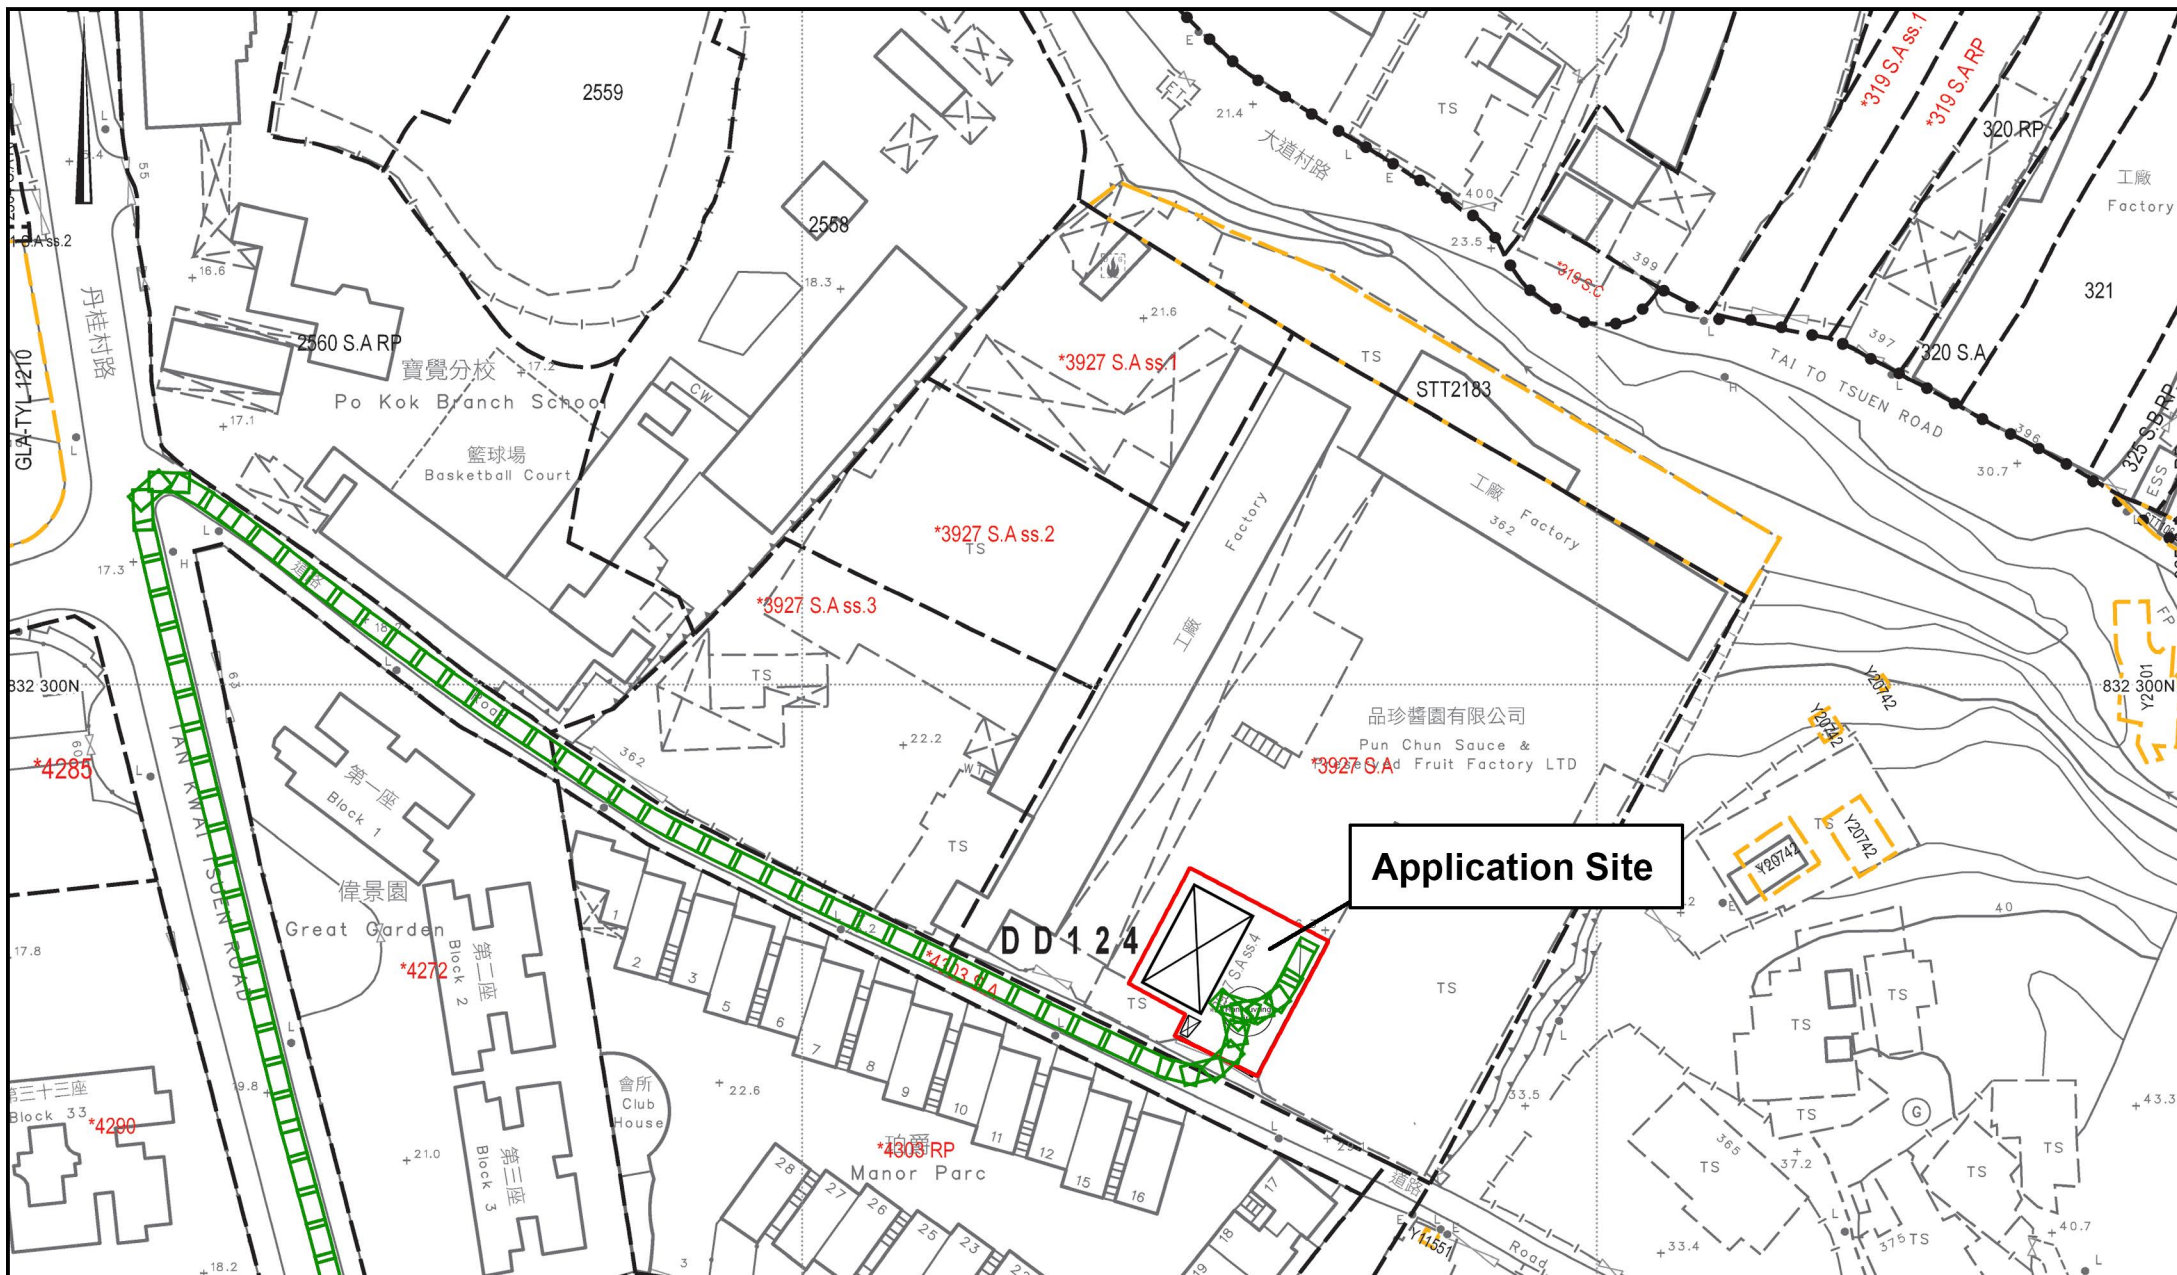

Project 項目名稱:

Proposed Temporary Shop and Services for a Period of 3 Years at Lot 3927 S.A ss.4 (Part) in D.D. 124, Tan Kwai Tsuen, Hung Shui Kiu, Yuen Long, New Territories

Drawing Title 圖紙標題:

Swept Path Analysis (OUT)

Drawing No. 圖號:

20260615

Remarks 備註:

Van type vehicle In

Van type vehicle Out