


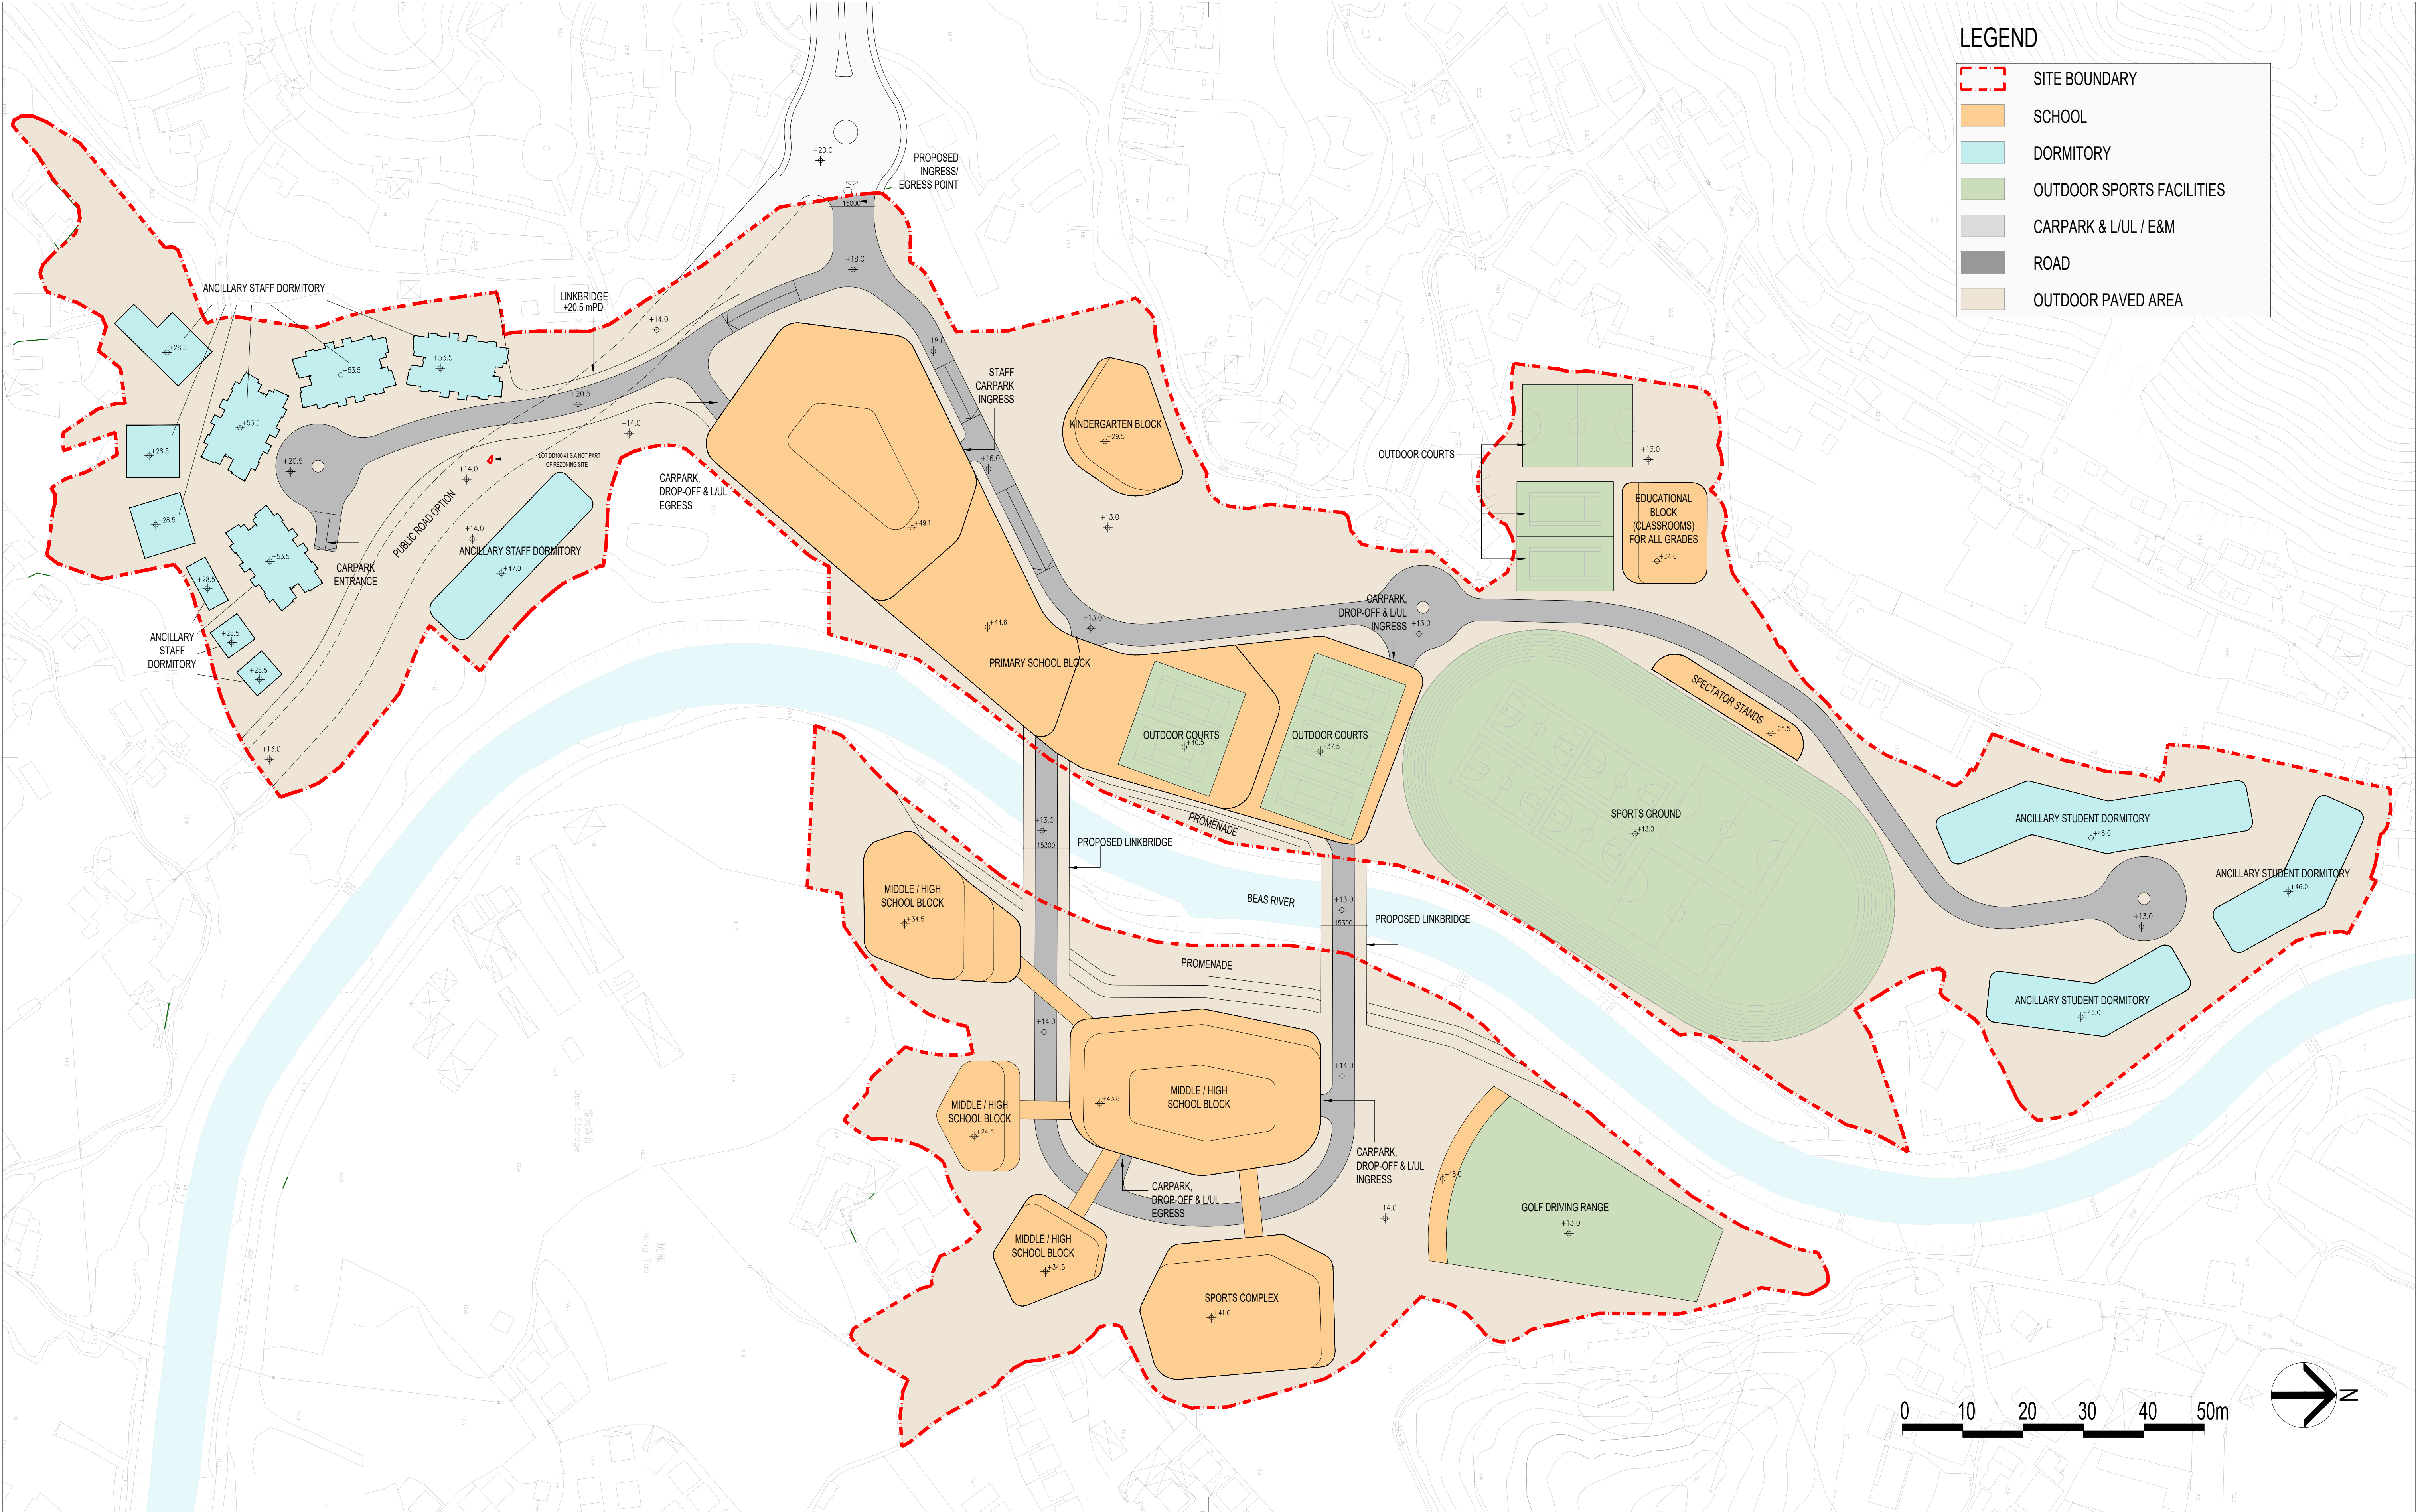

Rev.	Description	Drawn	Checked	Approved	Date
—	I PLANNING SUBMISSION	I HKO	I JHK	I JHY	9-2025
A	I PLANNING SUBMISSION	I HKO	I JHK	I JHY	11-2025

Rev.	Description	Drawn	Checked	Approved	Date

Check all measurements on site.
Do not scale off drawings.

This drawing is to be read in conjunction with the specification and any discrepancies are to be immediately reported to the Architect.

This drawing remains the copyright property of the Architect and is not to be reproduced in whole or in part without permission of the Architect.

B.D. Ref.	—
F.S.D. Ref.	—
D.L.O. Ref.	—
Drawn	HKO
Date	11-2025
Checked	JHK
Date	11-2025
Approved	JHY
Date	11-2025
Cad File No.	P:\JHK\25018NT\planning submission\PILOT_BD\GBP_01_




呂元祥建築師事務所

Project Title
PROPOSED INTERNATIONAL
SCHOOL DEVELOPMENT AT KWU
TUNG SOUTH

Drawing Title
FULL PHASE – MASTER
LAYOUT PLAN

Project No.	25018NT
Scale	1:1000
Issue Date	NOV 2025
Drawing No.	A/GBP_01_

Drawing Purpose

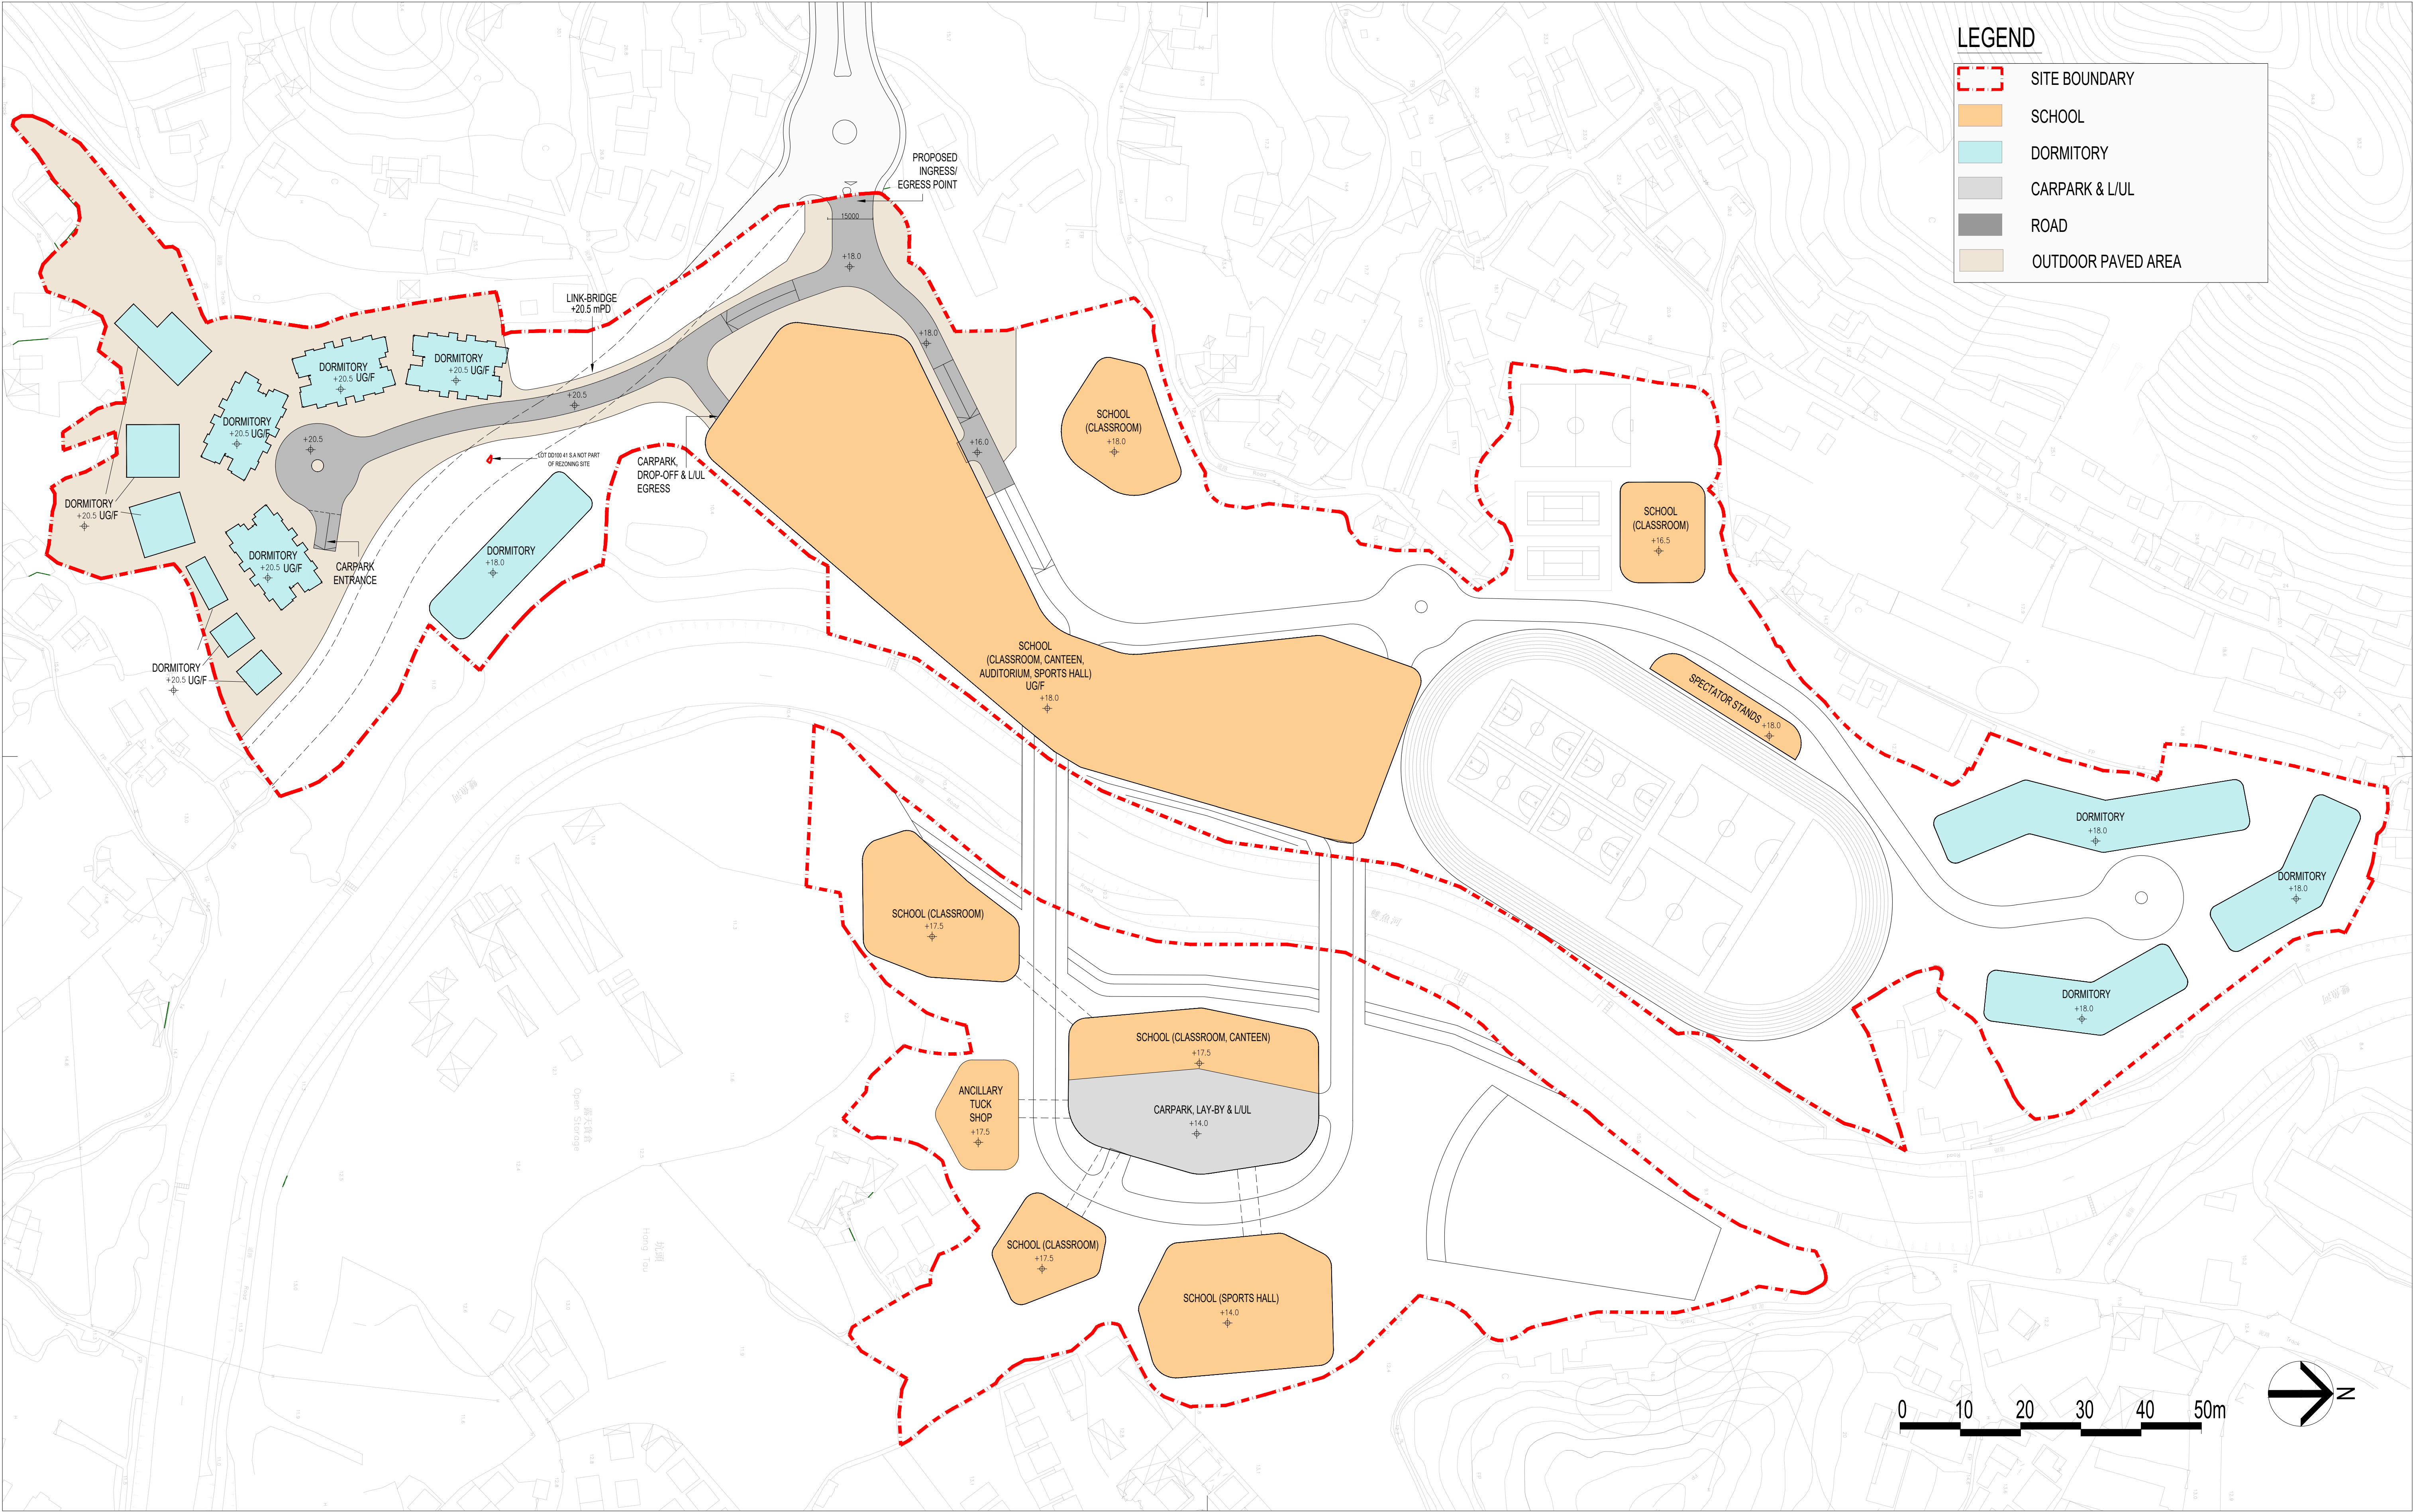

Rev.	Description	Drawn	Checked	Approved	Date
—	I PLANNING SUBMISSION	I HKO	I JHK	I JHY	9-2025
A	I PLANNING SUBMISSION	I HKO	I JHK	I JHY	11-2025

Rev.	Description	Drawn	Checked	Approved	Date

Check all measurements on site.
Do not scale off drawings.

This drawing is to be read in conjunction with the specification and any discrepancies are to be immediately reported to the Architect.

This drawing remains the copyright property of the Architect and is not to be reproduced in whole or in part without permission of the Architect.

B.D. Ref.	—
F.S.D. Ref.	—
D.L.O. Ref.	—
Drawn	HKO
Date	11-2025
Checked	JHK
Date	11-2025
Approved	JHY
Date	11-2025
Cad File No.	P:\JHK\25018NT\planning submission\PL0T_BD\GBP_03




呂元祥建築師事務所

Project Title

Drawing Title
FULL PHASE –
FIRST FLOOR PLAN


Project No.	25018NT
Scale	1:1000
Issue Date	NOV 2025
Drawing No.	A/GBP_03

Drawing Purpose

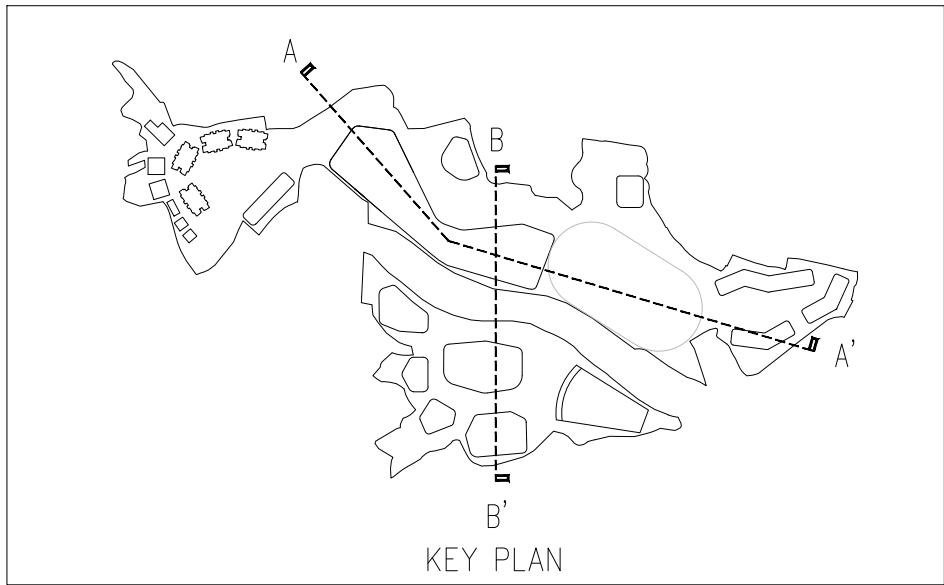


LEGEND

SITE BOUNDARY

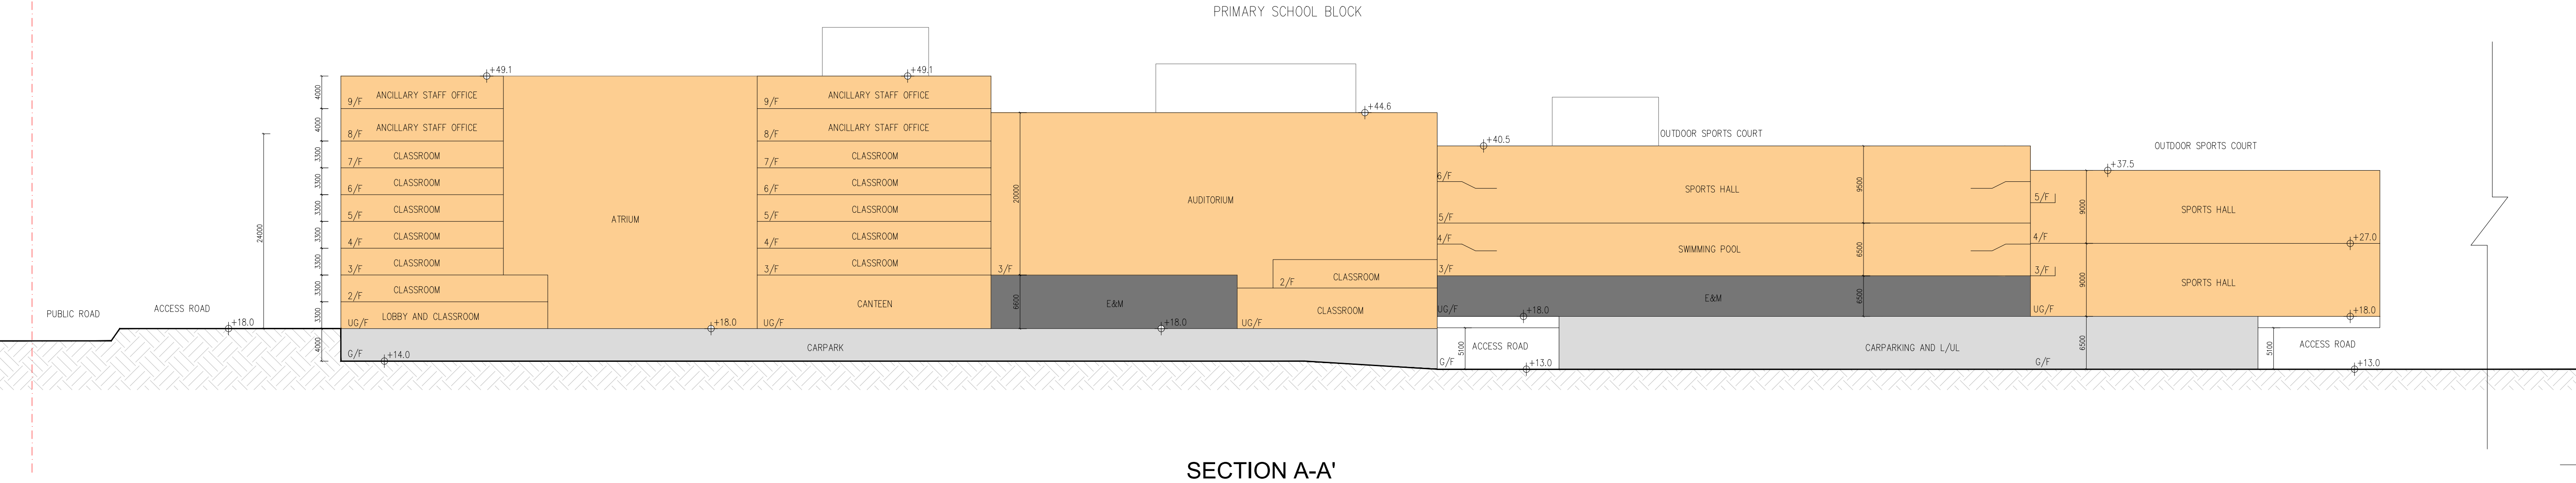SCHOOL

SECTION A-A'

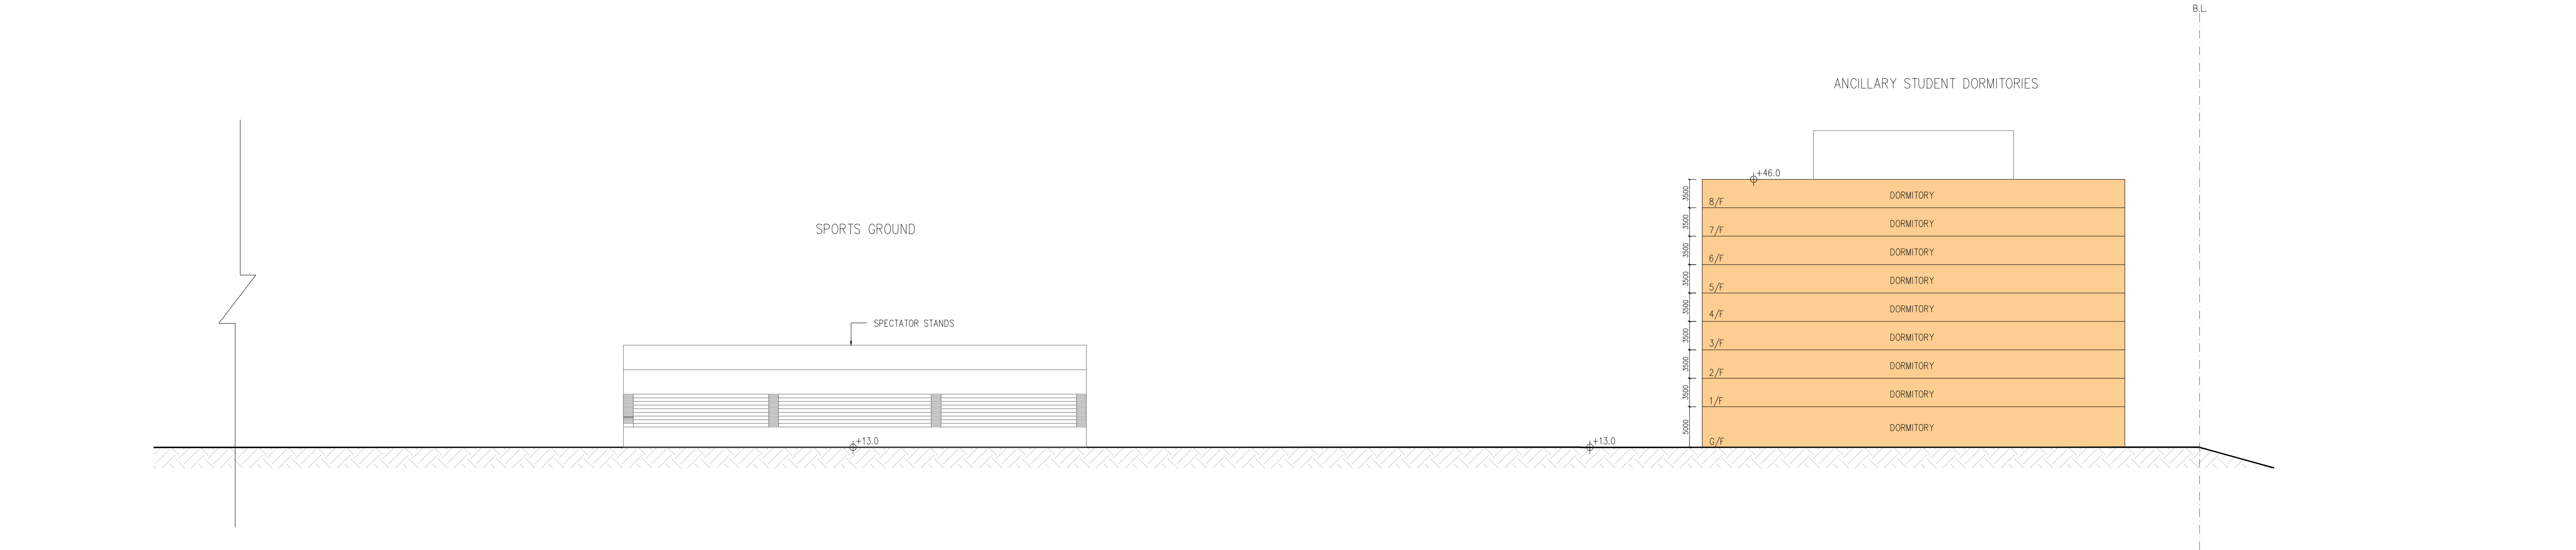

SECTION A-A' (cont.)

Rev.	Description	Drawn	Checked	Approved	Date
—	I PLANNING SUBMISSION	I HKO	I JHK	I JHY	9-2025
A	I PLANNING SUBMISSION	I HKO	I JHK	I JHY	11-2025

Rev.	Description	Drawn	Checked	Approved	Date

Check all measurements on site.
Do not scale off drawings.

This drawing is to be read in conjunction with the specification and any discrepancies are to be immediately reported to the Architect.

This drawing remains the copyright property of the Architect and is not to be reproduced in whole or in part without permission of the Architect.

B.D. Ref.	—
F.S.D. Ref.	—
D.L.O. Ref.	—
Drawn	HKO
Checked	JHK
Approved	JHY
Cad File No.	P:\JHK\25018NT\planning submission\PL01_BD\GBP_05




呂元祥建築師事務所

Project Title

Drawing Title
SECTION A-A


Drawing Purpose

Project No.	25018NT
Scale	1:400
Issue Date	NOV 2025
Drawing No.	A/GBP_05

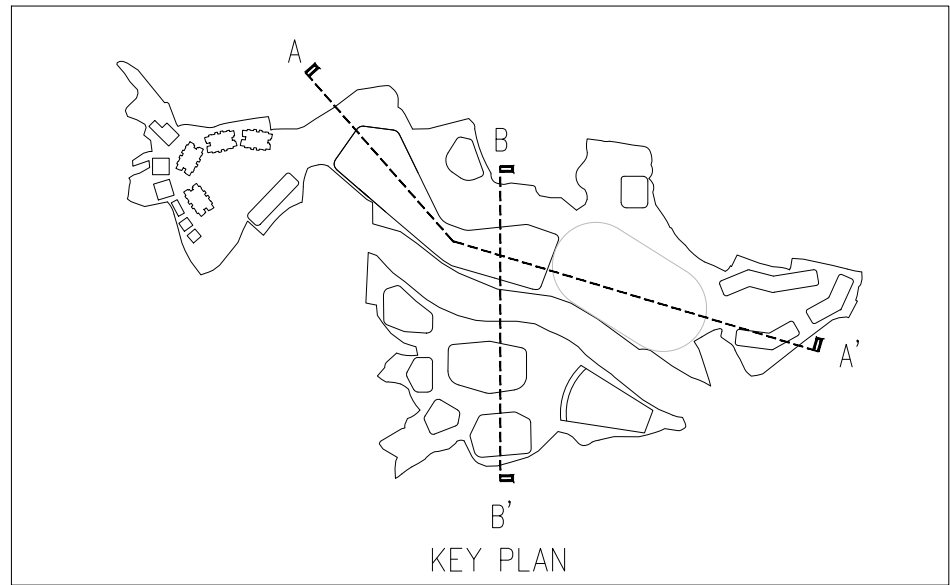

LEGEND

SITE BOUNDARY

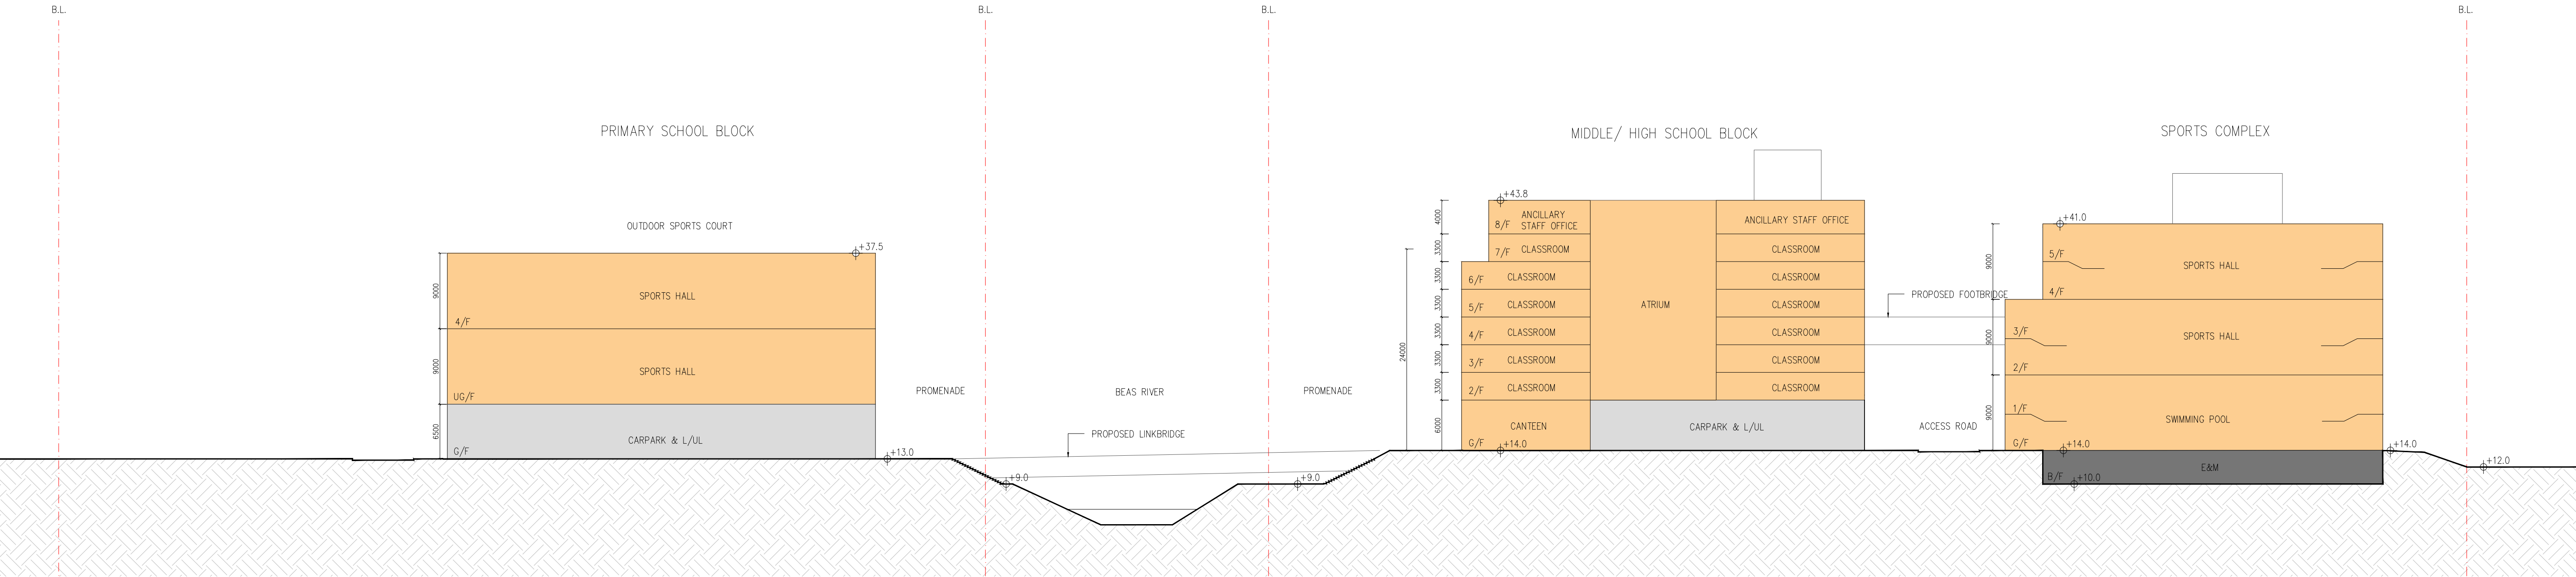SCHOOL

SECTION B-B'

Rev.	Description	Drawn	Checked	Approved	Date
—	I PLANNING SUBMISSION	I HKO	I JHK	I JHY	I 9-2025
A	I PLANNING SUBMISSION	I HKO	I JHK	I JHY	I 11-2025


Rev.	Description	Drawn	Checked	Approved	Date

Check all measurements on site.
Do not scale off drawings.

This drawing is to be read in conjunction with the specification and any discrepancies are to be immediately reported to the Architect.

This drawing remains the copyright property of the Architect and is not to be reproduced in whole or in part without permission of the Architect.

B.D. Ref.	—
F.S.D. Ref.	—
D.L.O. Ref.	—
Drawn	HKO
Checked	JHK
Approved	JHY
Cad File No.	P:\JHK\25018NT\planning submission\PLOT_BD\GBP_06

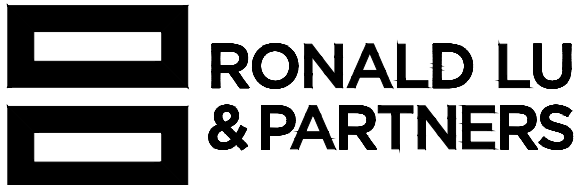

呂元祥建築師事務所

Project Title

Drawing Title
SECTION B-B

Project No.	25018NT
Scale	1:400
Issue Date	NOV 2025
Drawing No.	A/GBP_06

Drawing Purpose