

**LEGEND**

- SITE BOUNDARY
- SCHOOL
- DORMITORY
- OUTDOOR SPORTS FACILITIES
- CARPARK & L/UL / E&M
- ROAD
- OUTDOOR PAVED AREA

Rev.	Description	Drawn	Checked	Approved	Date
—	PLANNING SUBMISSION	I.H.K.	I.J.H.	I.J.H.	9-2025
A	PLANNING SUBMISSION	I.H.K.	I.J.H.	I.J.H.	11-2025

Rev.	Description	Drawn	Checked	Approved	Date

Check all measurements on site. Do not scale off drawings.

This drawing is to be read in conjunction with the specification and any discrepancies are to be immediately reported to the Architect.

This drawing remains the copyright property of the Architect and is not to be reproduced in whole or in part without permission of the Architect.

B.D. Ref.	—
F.S.D. Ref.	—
D.L.O. Ref.	—
Drawn	H.K.O. Date 11-2025
Checked	J.H.K. Date 11-2025
Approved	J.H.Y. Date 11-2025
Cad File No.	P:\JHK\25018NT\planning submission\PL0T_BD\GBP_01_




呂元祥建築師事務所

Project Title  
**PROPOSED INTERNATIONAL SCHOOL DEVELOPMENT AT KWU TUNG SOUTH**

Drawing Title  
**FULL PHASE – MASTER LAYOUT PLAN**

Project No. **25018NT**  
 Scale **1:1000** Issue Date **NOV 2025**  
 Drawing No. **A/GBP\_01**

Drawing Purpose

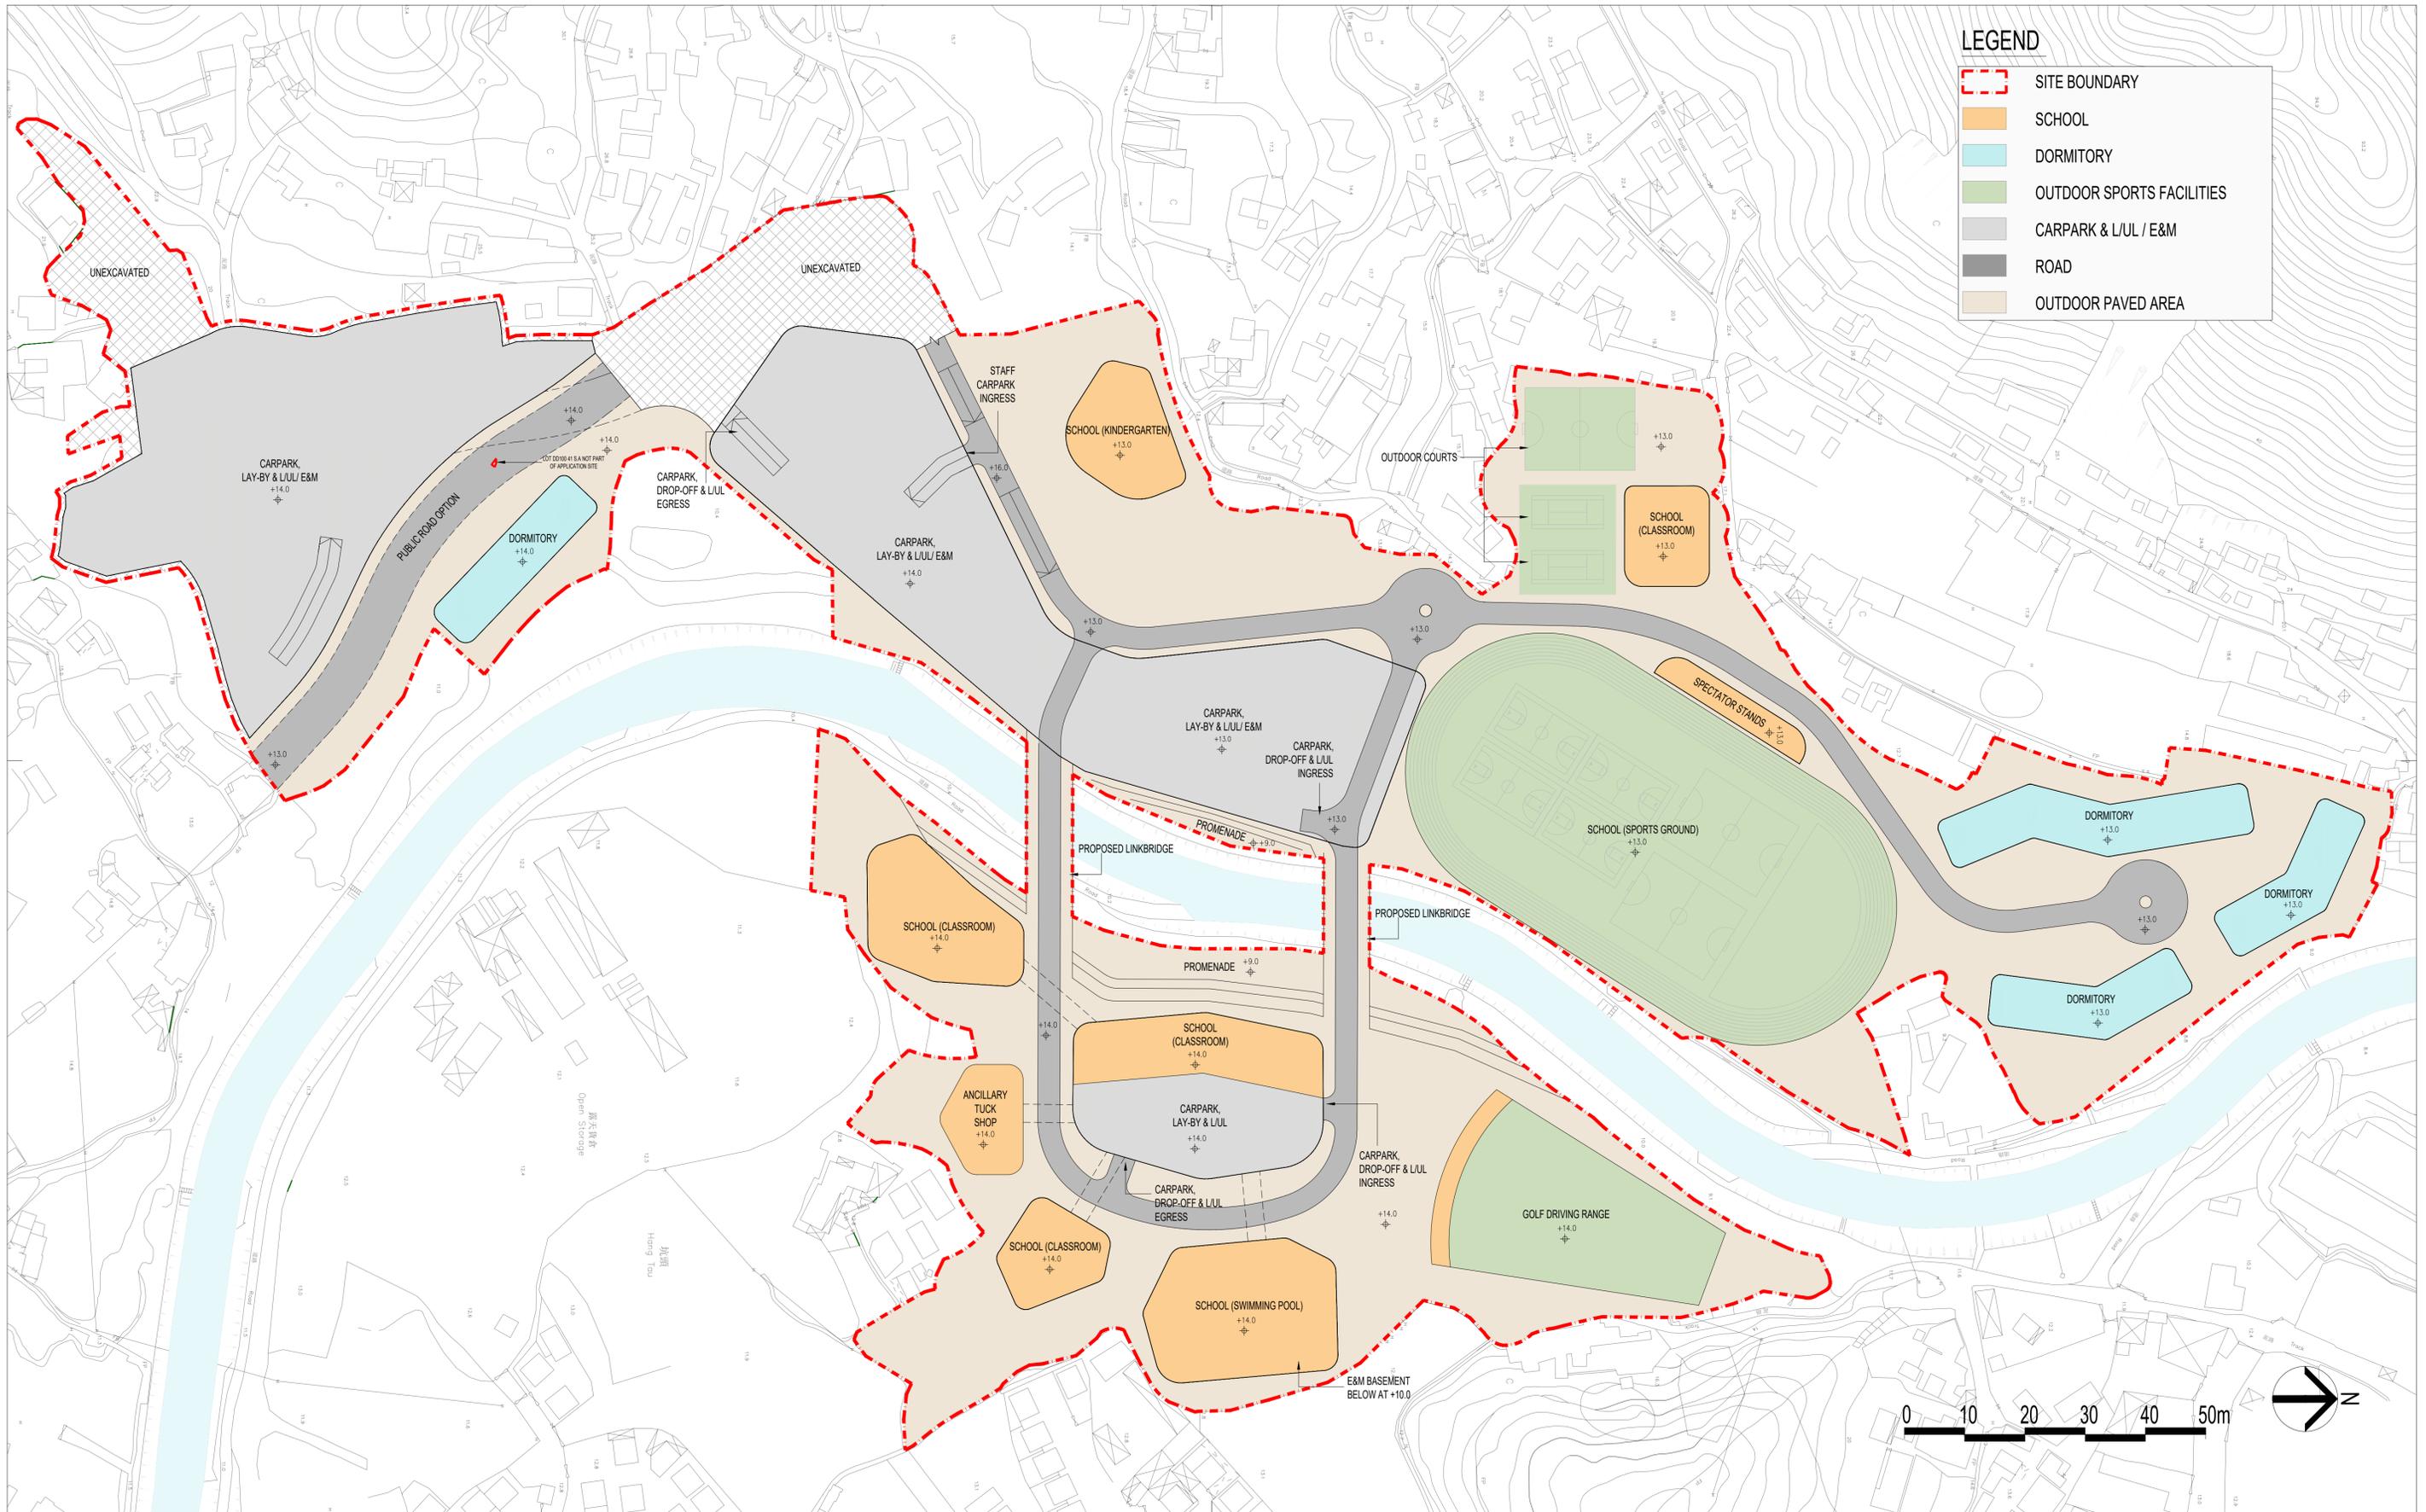

Rev.	Description	Drawn	Checked	Approved	Date
—	PLANNING SUBMISSION	I_HKO	I_JHK	I_JHY	9-2025
A	PLANNING SUBMISSION	I_HKO	I_JHK	I_JHY	11-2025

Rev.	Description	Drawn	Checked	Approved	Date

Check all measurements on site. Do not scale off drawings.

This drawing is to be read in conjunction with the specification and any discrepancies are to be immediately reported to the Architect.

This drawing remains the copyright property of the Architect and is not to be reproduced in whole or in part without permission of the Architect.

B.D. Ref.	—
F.S.D. Ref.	—
D.L.O. Ref.	—
Drawn	HKO Date 11-2025
Checked	JHK Date 11-2025
Approved	JHY Date 11-2025
Cad File No.	P:\JHK\25018NT\planning submission\PLOT_BD\GBP_04

**RONALD LU & PARTNERS**


呂元祥建築師事務所

Project Title

Drawing Title  
FULL PHASE –  
GROUND FLOOR PLAN

Project No. 25018NT  
Scale 1:1000 Issue Date NOV 2025  
Drawing No. A/GBP\_02

Drawing Purpose

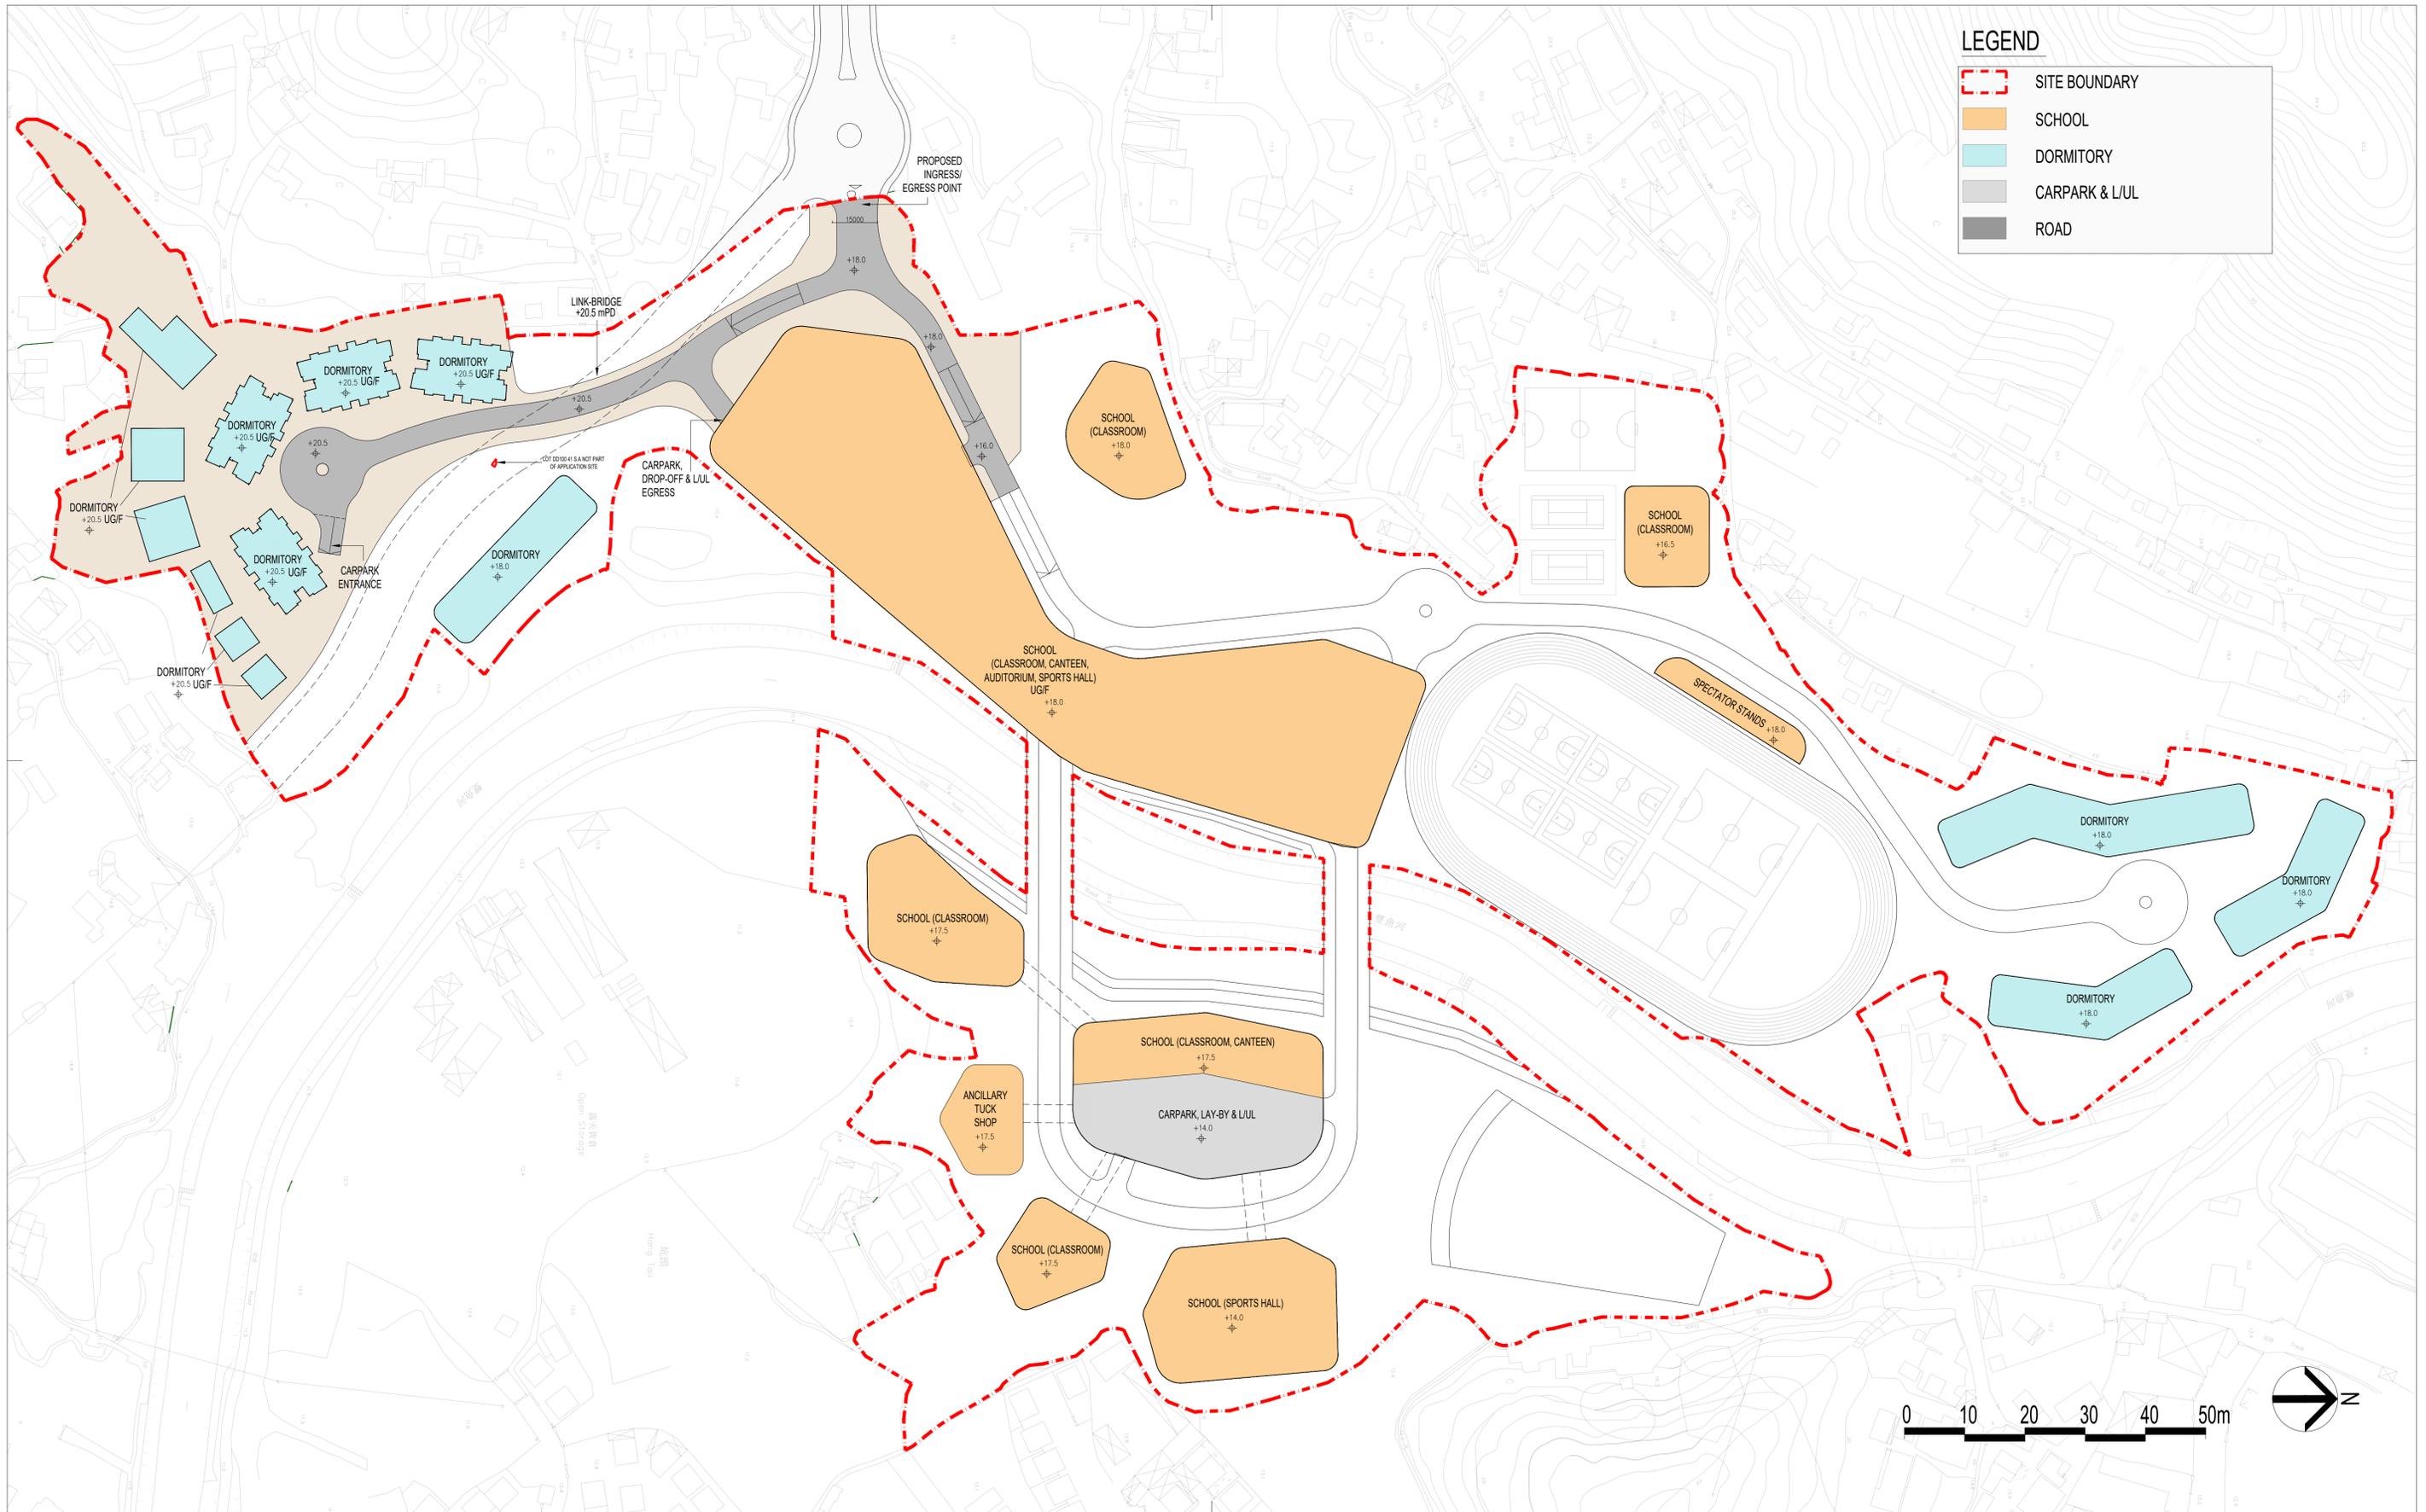

Rev.	Description	Drawn	Checked	Approved	Date
—	PLANNING SUBMISSION	I HKO	I JHK	I JHY	9-2025
A	PLANNING SUBMISSION	I HKO	I JHK	I JHY	11-2025

Rev.	Description	Drawn	Checked	Approved	Date

Check all measurements on site. Do not scale off drawings.

This drawing is to be read in conjunction with the specification and any discrepancies are to be immediately reported to the Architect.

This drawing remains the copyright property of the Architect and is not to be reproduced in whole or in part without permission of the Architect.


B.D. Ref.	—
F.S.D. Ref.	—
D.L.O. Ref.	—
Drawn	HKO Date 11-2025
Checked	JHK Date 11-2025
Approved	JHY Date 11-2025
Cad File No.	P:\JHK\25018NT\planning submission\PLLOT_BD\GBP_02



呂元祥建築師事務所



Project Title	
Drawing Title	FULL PHASE – FIRST FLOOR PLAN
Project No.	25018NT
Scale	1:1000
Issue Date	NOV 2025
Drawing No.	A/GBP_03

Drawing Purpose	
-----------------	--

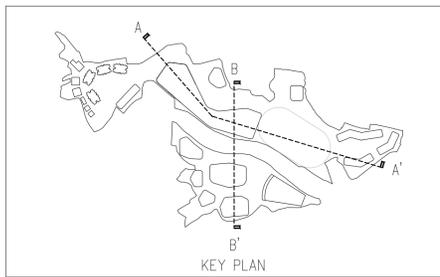

**LEGEND**

- SITE BOUNDARY
- SCHOOL
- DORMITORY
- OUTDOOR SPORTS FACILITIES
- CARPARK & L/U/L
- E&M

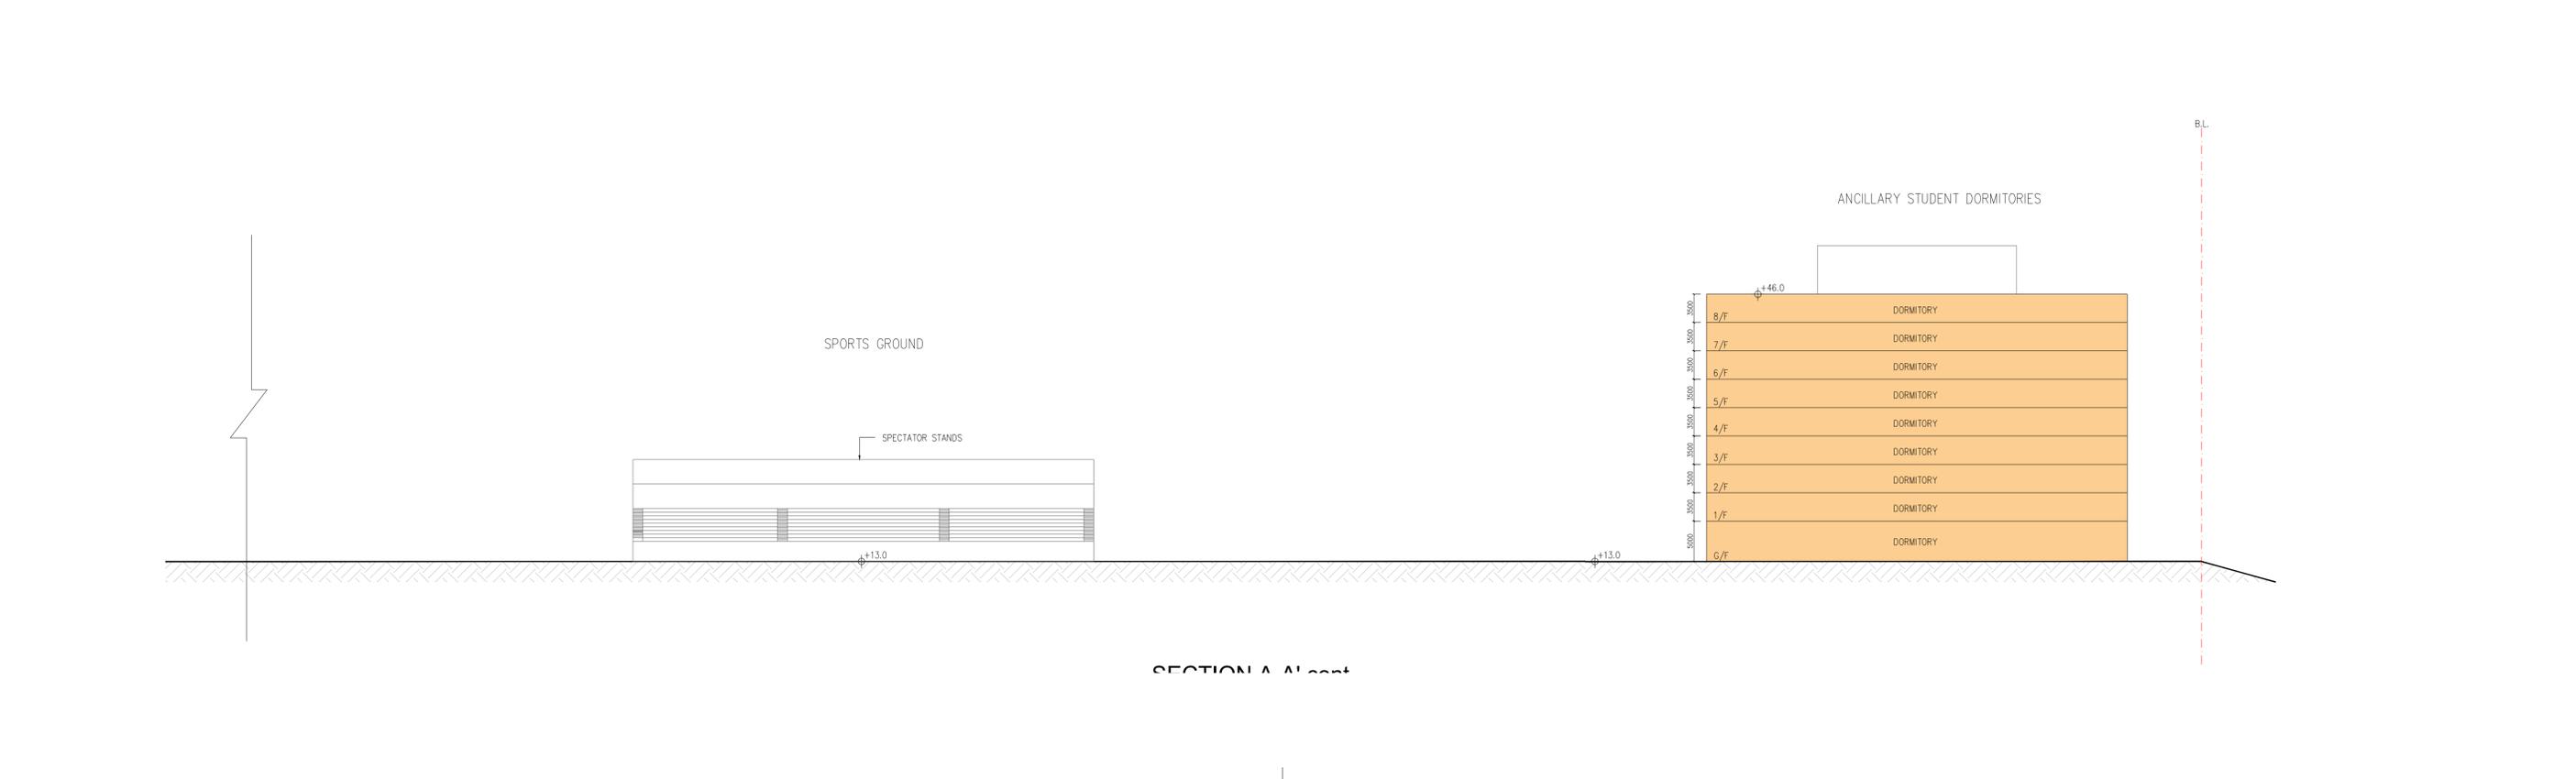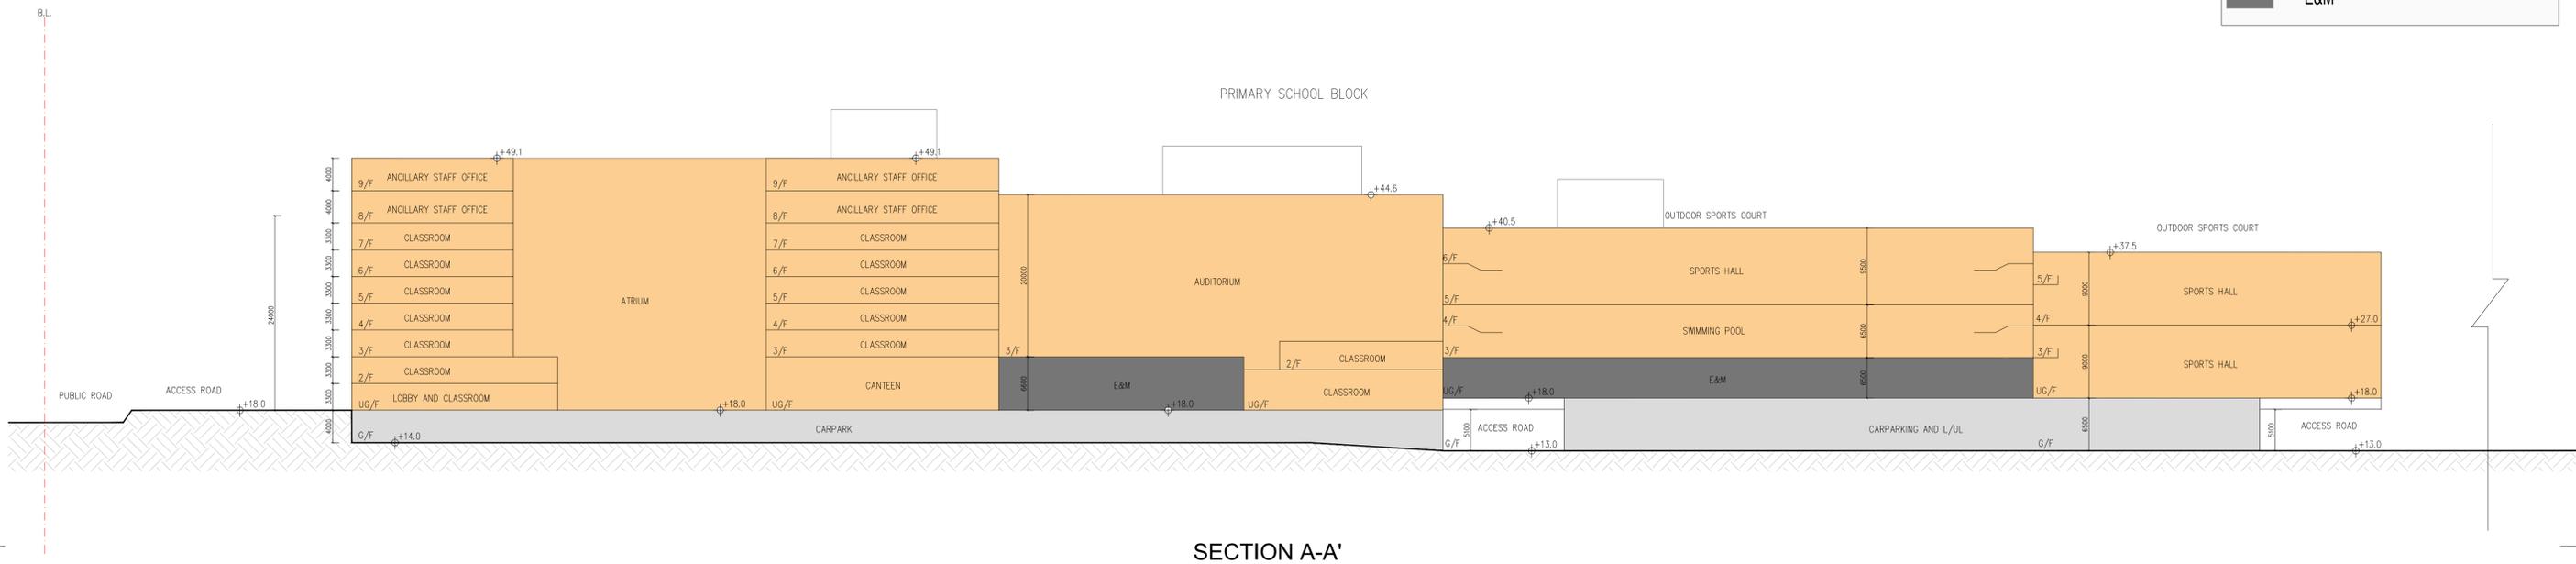

Rev.	Description	Drawn	Checked	Approved	Date
—	PLANNING SUBMISSION	HKO	JHK	JHY	9-2025
A	PLANNING SUBMISSION	HKO	JHK	JHY	11-2025

Rev.	Description	Drawn	Checked	Approved	Date

Check all measurements on site. Do not scale off drawings.

This drawing is to be read in conjunction with the specification and any discrepancies are to be immediately reported to the Architect.

This drawing remains the copyright property of the Architect and is not to be reproduced in whole or in part without permission of the Architect.

B.D. Ref.	—
F.S.D. Ref.	—
D.L.O. Ref.	—
Drawn	HKO Date 11-2025
Checked	JHK Date 11-2025
Approved	JHY Date 11-2025
Cad File No.	P:\JHK\25018NT\planning submission\PL0T_BD\GBP_05

**RONALD LU & PARTNERS**


呂元祥建築師事務所

Project Title

Drawing Title  
SECTION A-A


Drawing Purpose

Project No. 25018NT  
Scale 1:400 Issue Date NOV 2025  
Drawing No. A/GBP\_05

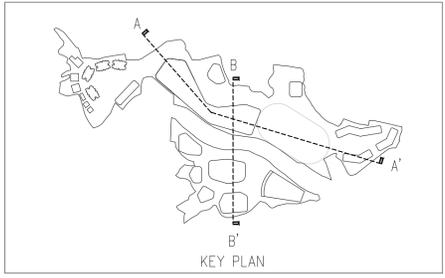

**LEGEND**

- SITE BOUNDARY
- SCHOOL
- DORMITORY
- OUTDOOR SPORTS FACILITIES
- CARPARK & L/UL
- E&M

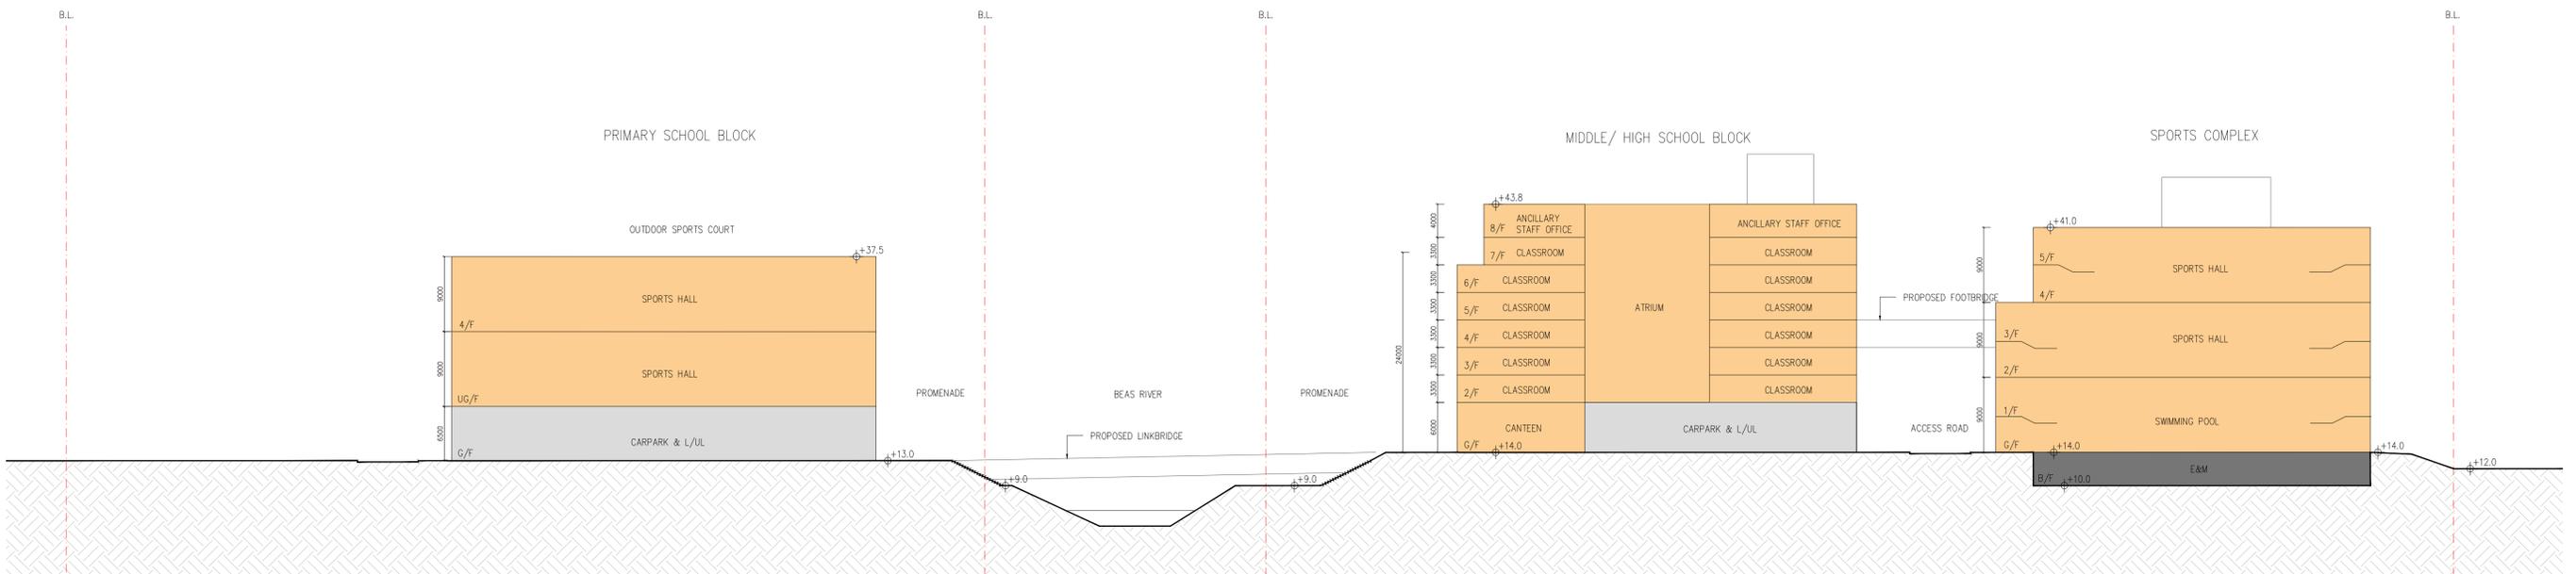

Rev.	Description	Drawn	Checked	Approved	Date
—	PLANNING SUBMISSION	HKO	JHK	JHY	9-2025
A	PLANNING SUBMISSION	HKO	JHK	JHY	11-2025

Rev.	Description	Drawn	Checked	Approved	Date

Check all measurements on site. Do not scale off drawings.

This drawing is to be read in conjunction with the specification and any discrepancies are to be immediately reported to the Architect.

This drawing remains the copyright property of the Architect and is not to be reproduced in whole or in part without permission of the Architect.

B.D. Ref.	—
F.S.D. Ref.	—
D.L.O. Ref.	—
Drawn	HKO Date 11-2025
Checked	JHK Date 11-2025
Approved	JHY Date 11-2025
Cad File No.	P:\JHK\25018NT\planning submission\PLOT_BD\GBP_06



呂元祥建築師事務所

Project Title

Drawing Title  
SECTION B-B

Drawing Purpose

Project No.	25018NT
Scale	1:400
Issue Date	NOV 2025
Drawing No.	A/GBP_06