


Appendix 1

ARCHITECTURAL DRAWINGS

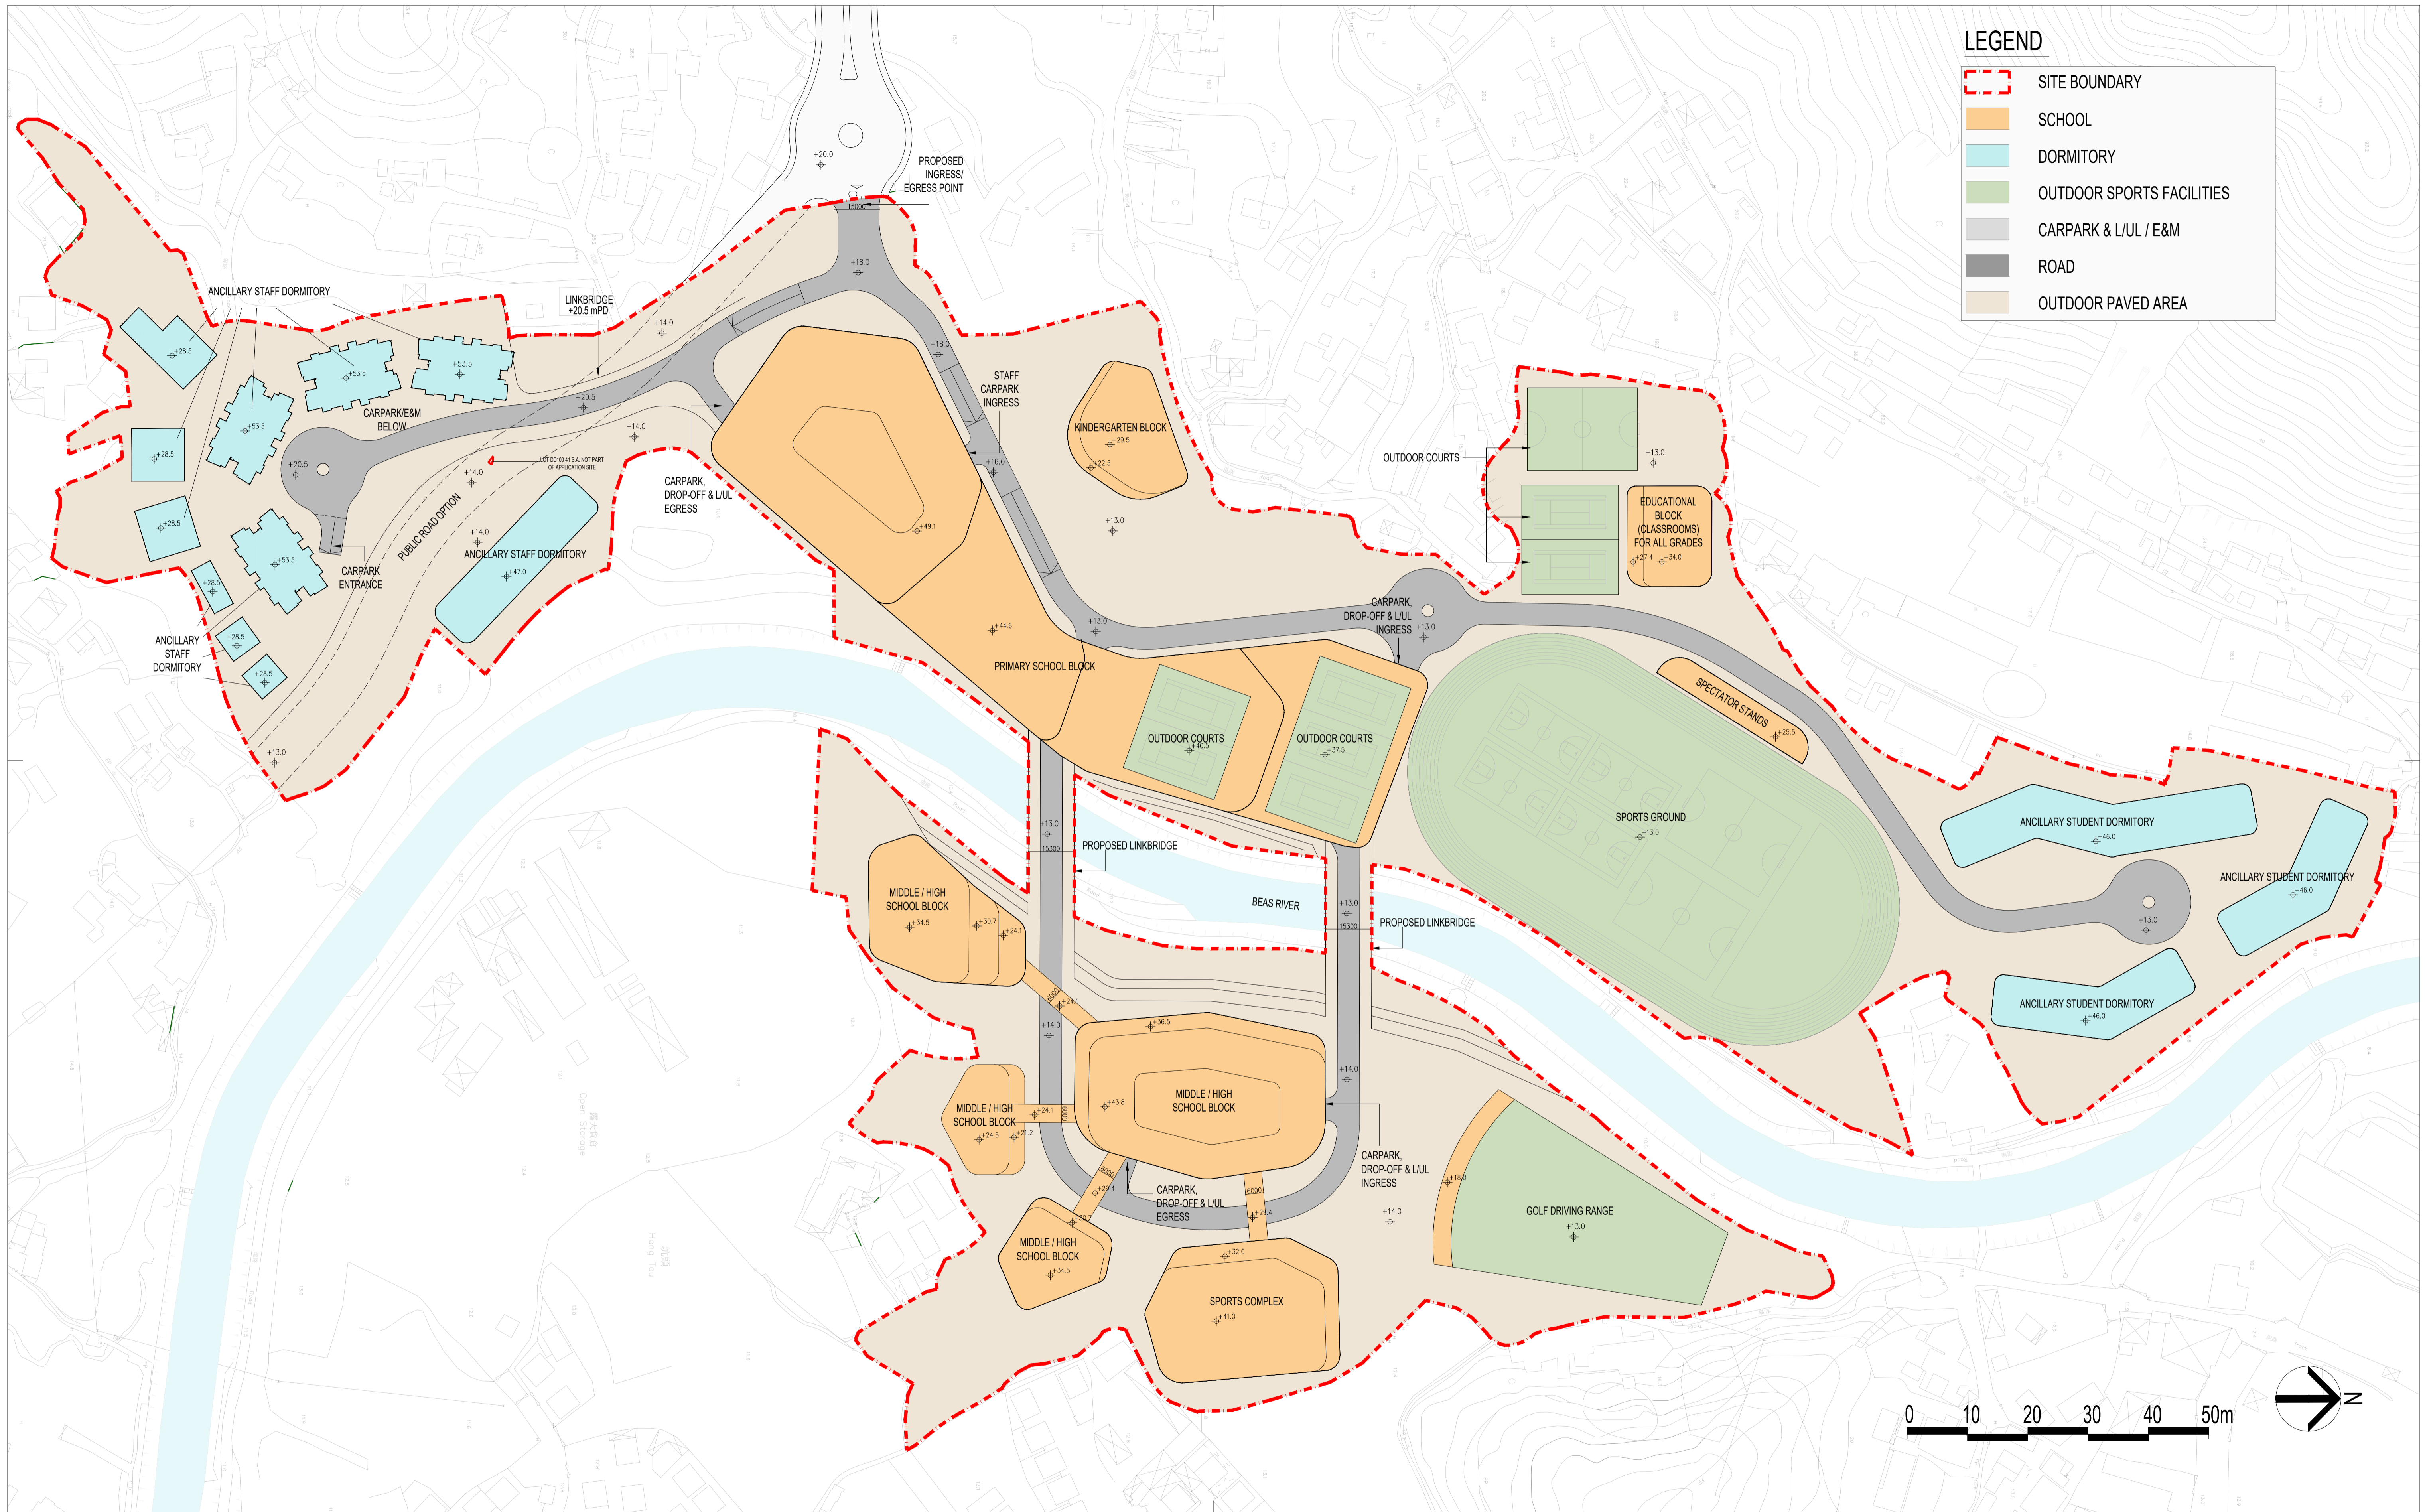

LEGEND

- SITE BOUNDARY
- SCHOOL
- DORMITORY
- OUTDOOR SPORTS FACILITIES
- CARPARK & L/UL / E&M
- ROAD
- OUTDOOR PAVED AREA

| Rev. | Description | Drawn | Checked | Approved | Date |
|------|---------------------|----------|----------|----------|---------|
| 1 | PLANNING SUBMISSION | I.H.K.O. | I.J.H.K. | I.J.H.Y. | 19-2025 |
| 2 | PLANNING SUBMISSION | I.H.K.O. | I.J.H.K. | I.J.H.Y. | 11-2025 |

| Rev. | Description | Drawn | Checked | Approved | Date |
|------|-------------|-------|---------|----------|------|
| | | | | | |
| | | | | | |

Check all measurements on site. Do not scale off drawings.

This drawing is to be read in conjunction with the specification and any discrepancies are to be immediately reported to the Architect.

This drawing remains the copyright property of the Architect and is not to be reproduced in whole or in part without permission of the Architect.

| B.D. Ref. | Date |
|--------------|------------------|
| F.S.D. Ref. | |
| D.L.O. Ref. | |
| Drawn | HKO Date 11-2025 |
| Checked | JHK Date 11-2025 |
| Approved | JHY Date 11-2025 |
| Cad File No. | |




呂元祥建築師事務所

Project Title
PROPOSED INTERNATIONAL SCHOOL DEVELOPMENT AT KWU TUNG SOUTH

Drawing Title
FULL PHASE - MASTER LAYOUT PLAN

Project No. **25018NT**
 Scale **1:1000** Issue Date **NOV 2025**
 Drawing No. **A/GBP_01**

Drawing Purpose

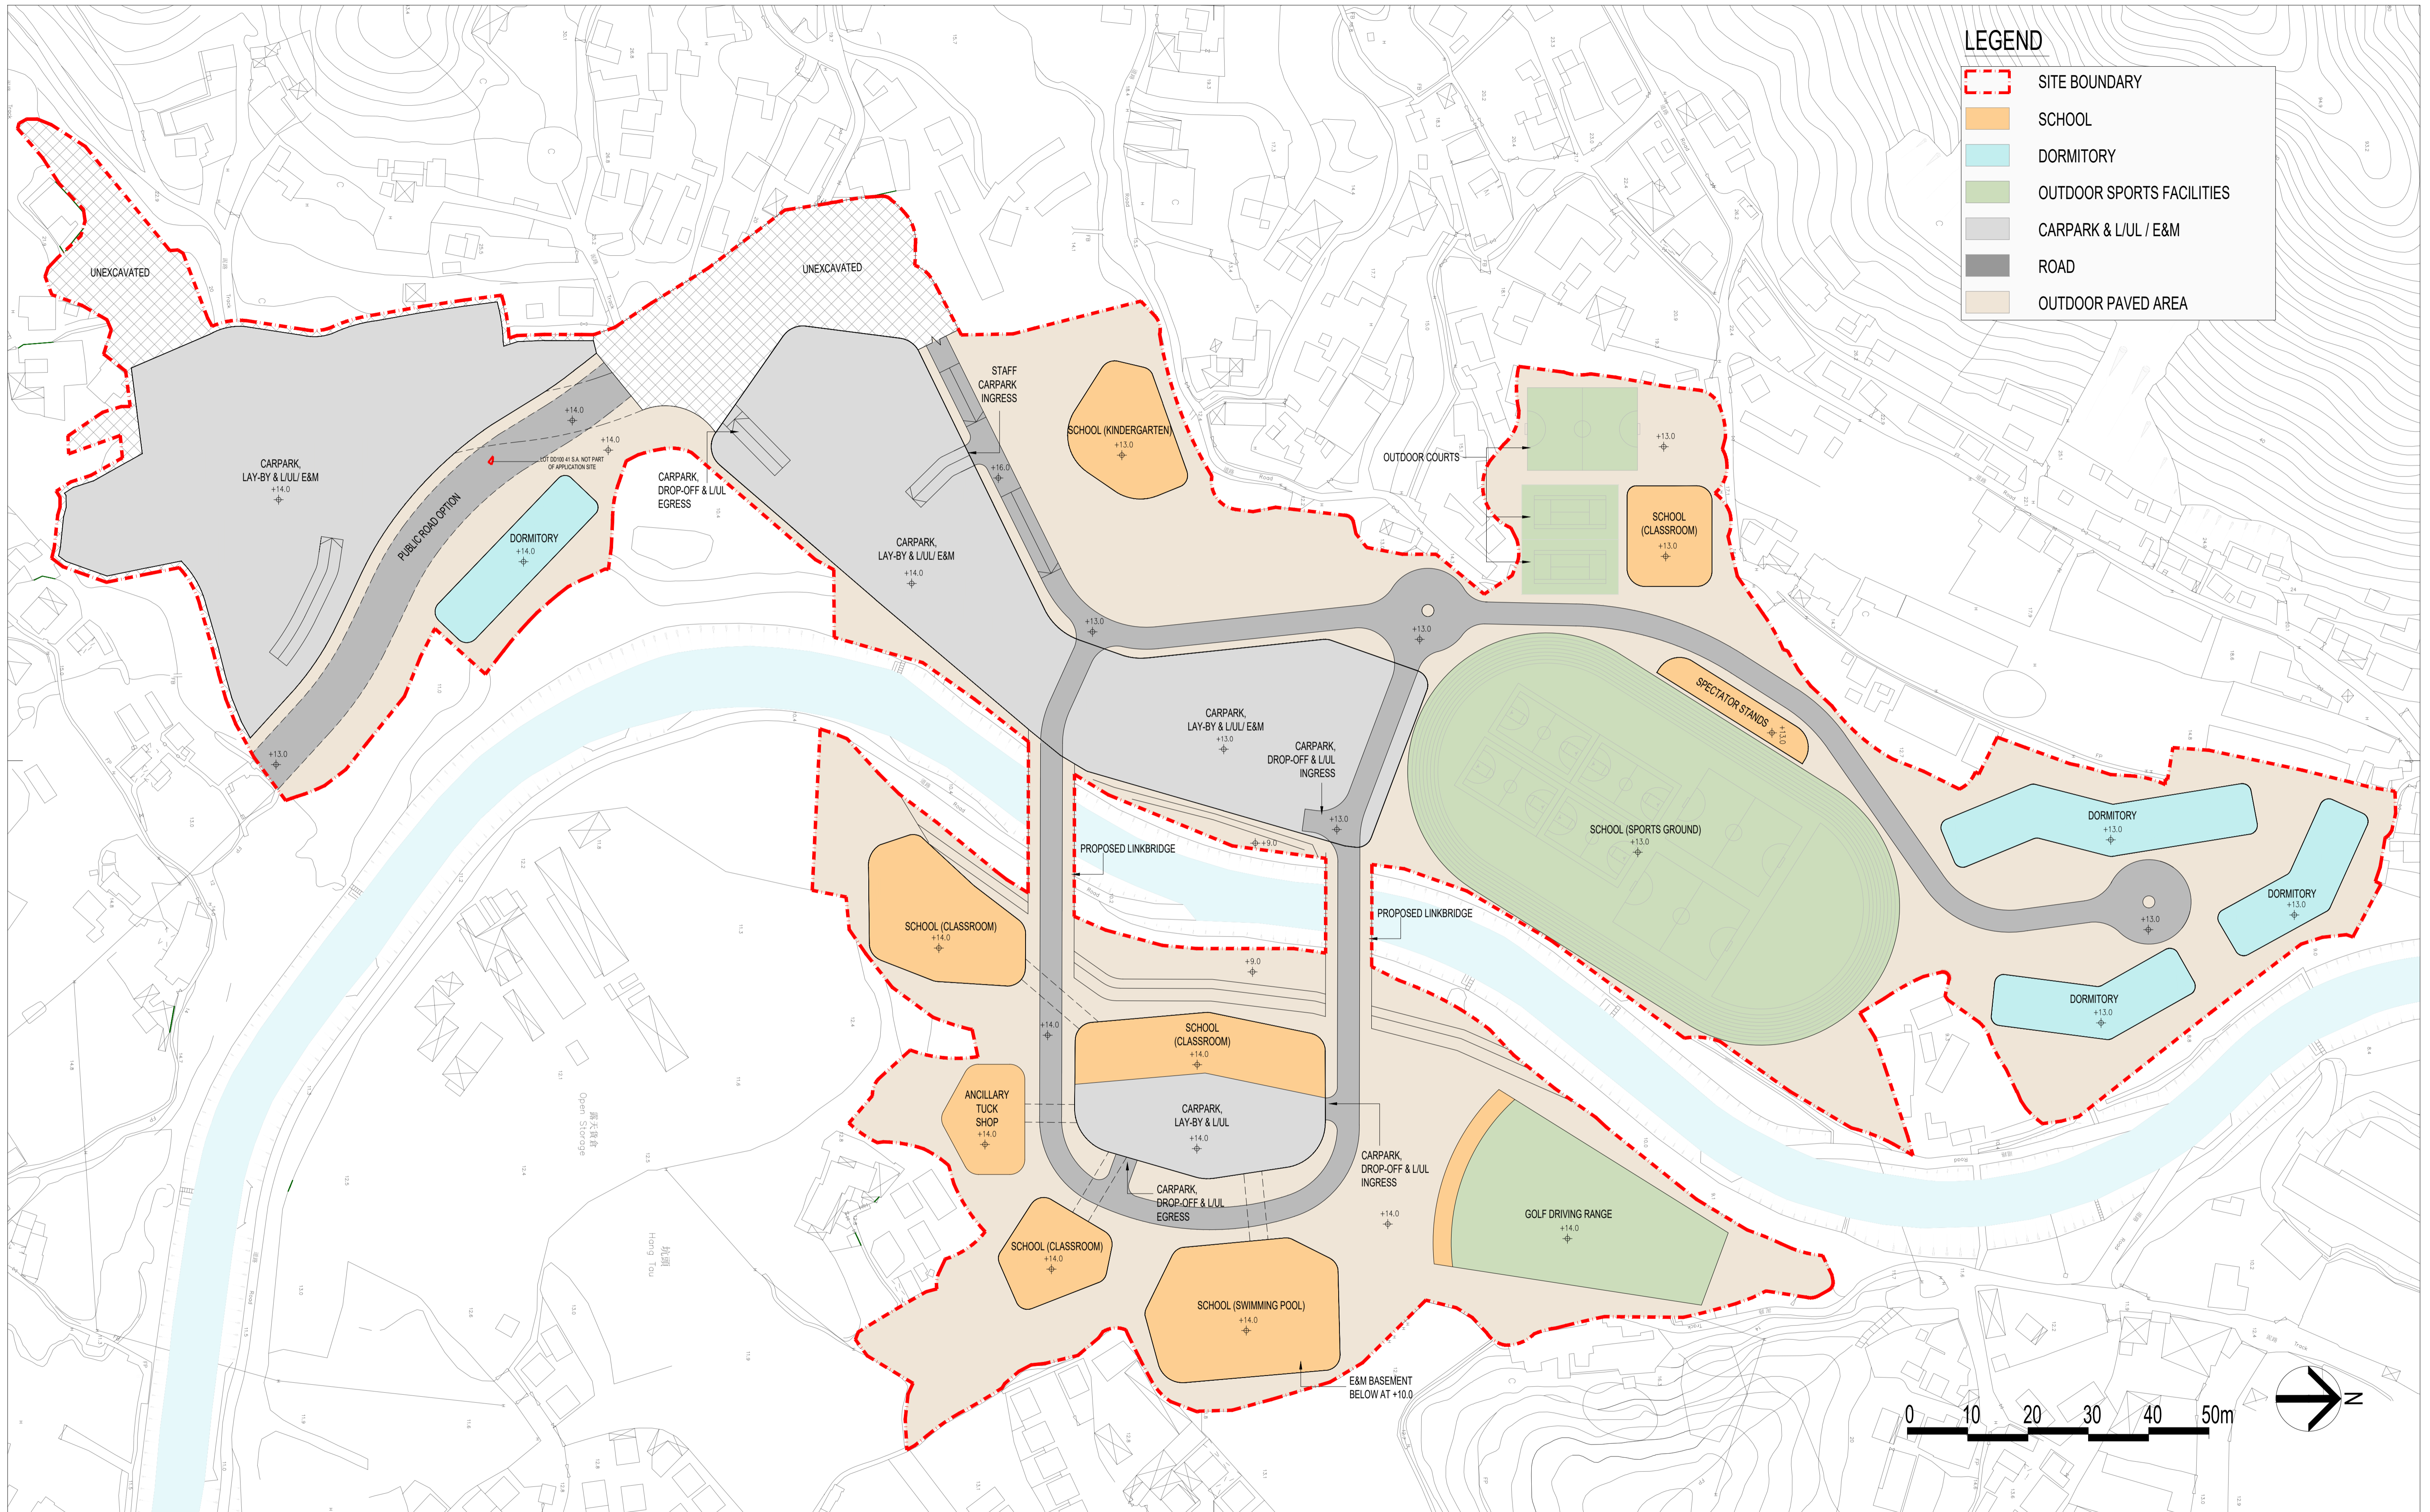

| Rev. | Description | Drawn | Checked | Approved | Date |
|------|---------------------|-------|---------|----------|---------|
| — | PLANNING SUBMISSION | HKO | JHK | JHY | 9-2025 |
| A | PLANNING SUBMISSION | HKO | JHK | JHY | 11-2025 |

| Rev. | Description | Drawn | Checked | Approved | Date |
|------|-------------|-------|---------|----------|------|
| | | | | | |
| | | | | | |

Check all measurements on site. Do not scale off drawings.

This drawing is to be read in conjunction with the specification and any discrepancies are to be immediately reported to the Architect.

This drawing remains the copyright property of the Architect and is not to be reproduced in whole or in part without permission of the Architect.

| | |
|---------------|---|
| B.D. Ref. | — |
| F.S.D. Ref. | — |
| D.L.O. Ref. | — |
| Drawn | HKO Date 11-2025 |
| Checked | JHK Date 11-2025 |
| Approved | JHY Date 11-2025 |
| Code File No. | 1\Study_0\Proj_Data\2025\25018NT\01\MINI\3\B1\2025021_S12_Application\PL01_B01_04 |




呂元祥建築師事務所

| | |
|---------------|--|
| Project Title | |
|---------------|--|

| | |
|---------------|--------------------------------|
| Drawing Title | FULL PHASE – GROUND FLOOR PLAN |
| Project No. | 25018NT |
| Scale | 1:1000 |
| Issue Date | NOV 2025 |
| Drawing No. | A/GBP_02 |

| | |
|-----------------|--|
| Drawing Purpose | |
|-----------------|--|

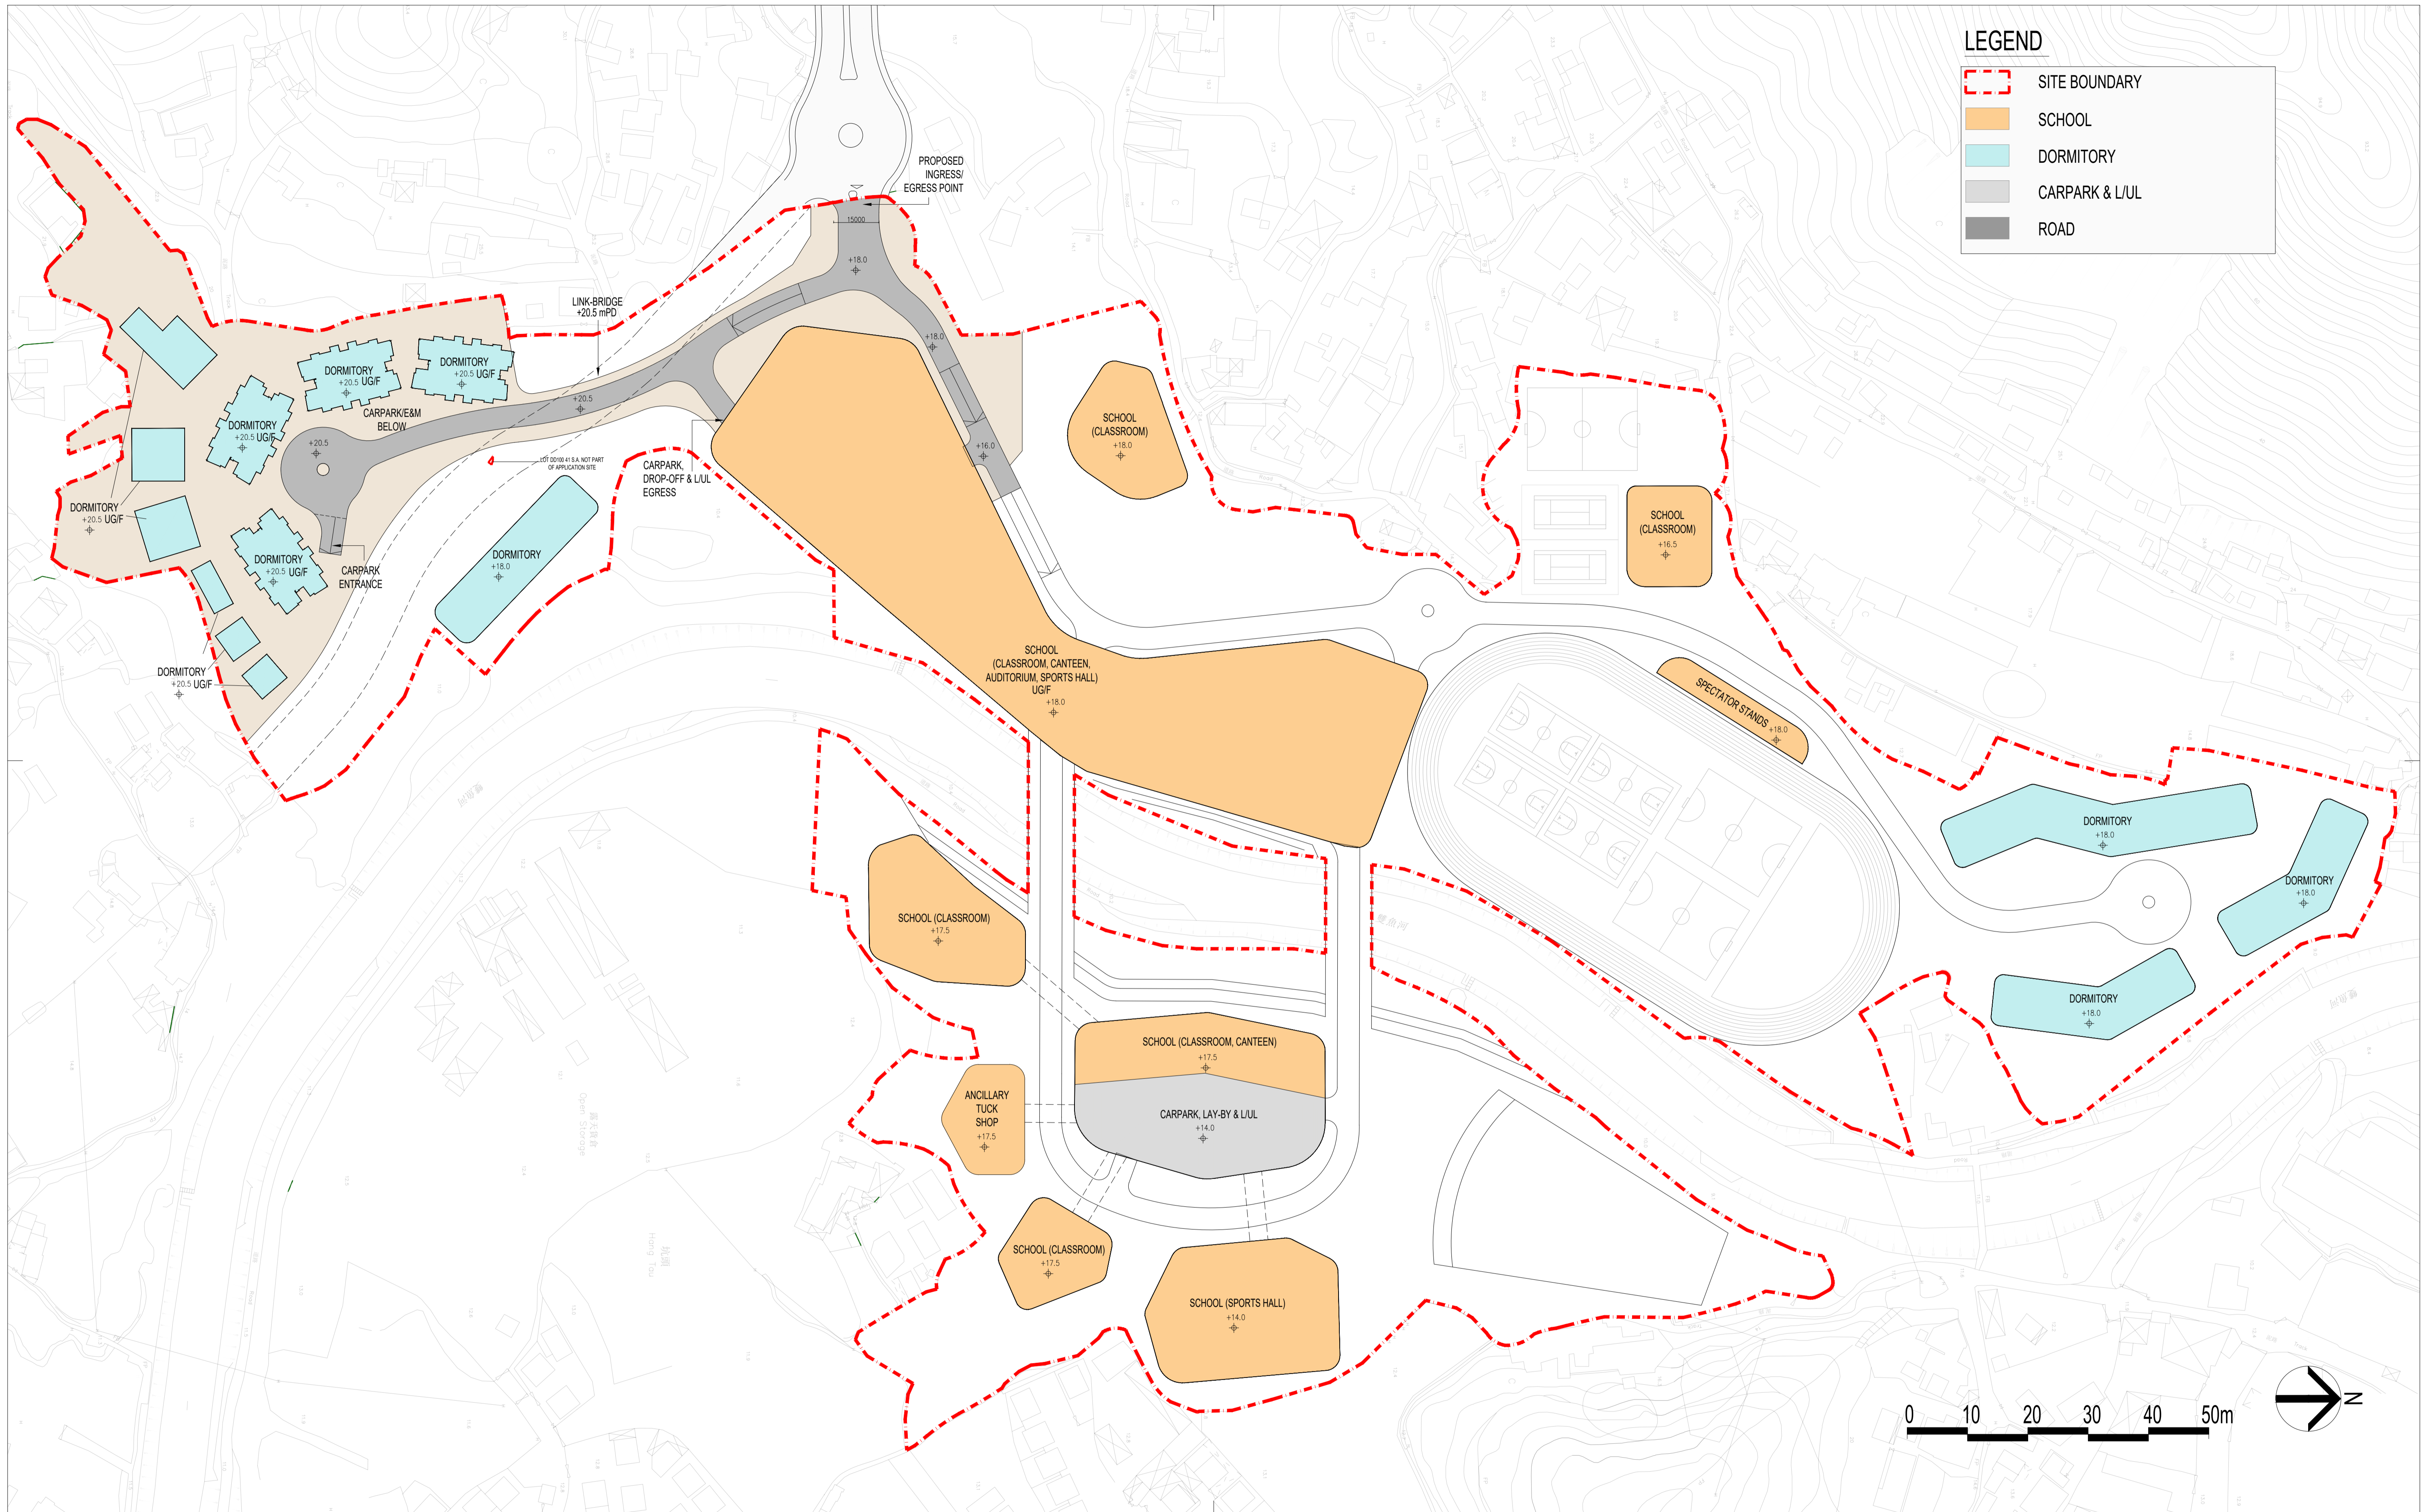

LEGEND

| | |
|--|-----------------|
| | SITE BOUNDARY |
| | SCHOOL |
| | DORMITORY |
| | CARPARK & L/LUL |
| | ROAD |

| Rev. | Description | Drawn | Checked | Approved | Date |
|------|---------------------|-------|---------|----------|---------|
| — | PLANNING SUBMISSION | HKO | JHK | JHY | 9-2025 |
| A | PLANNING SUBMISSION | HKO | JHK | JHY | 11-2025 |
| | | | | | |
| | | | | | |
| | | | | | |
| | | | | | |

| Rev. | Description | Drawn | Checked | Approved | Date |
|------|-------------|-------|---------|----------|------|
| | | | | | |
| | | | | | |
| | | | | | |
| | | | | | |
| | | | | | |

Check all measurements on site. Do not scale off drawings.

This drawing is to be read in conjunction with the specification and any discrepancies are to be immediately reported to the Architect.

This drawing remains the copyright property of the Architect and is not to be reproduced in whole or in part without permission of the Architect.

| | |
|---|------------------|
| B.D. Ref. | — |
| F.S.D. Ref. | — |
| D.L.O. Ref. | — |
| Drawn | HKO Date 11-2025 |
| Checked | JHK Date 11-2025 |
| Approved | JHY Date 11-2025 |
| Cad File No. | |
| \\Study_0\proj_data\2025\25018NT\00\0001\00\0001\20250821_S12_Application\PL01_801\00P_02 | |






呂元祥建築師事務所

| | |
|---------------|-------------------------------|
| Project Title | |
| Drawing Title | FULL PHASE – FIRST FLOOR PLAN |
| Project No. | 25018NT |
| Scale | 1:1000 |
| Issue Date | NOV 2025 |
| Drawing No. | A/GBP_03 |

| | |
|-----------------|--|
| Drawing Purpose | |
|-----------------|--|



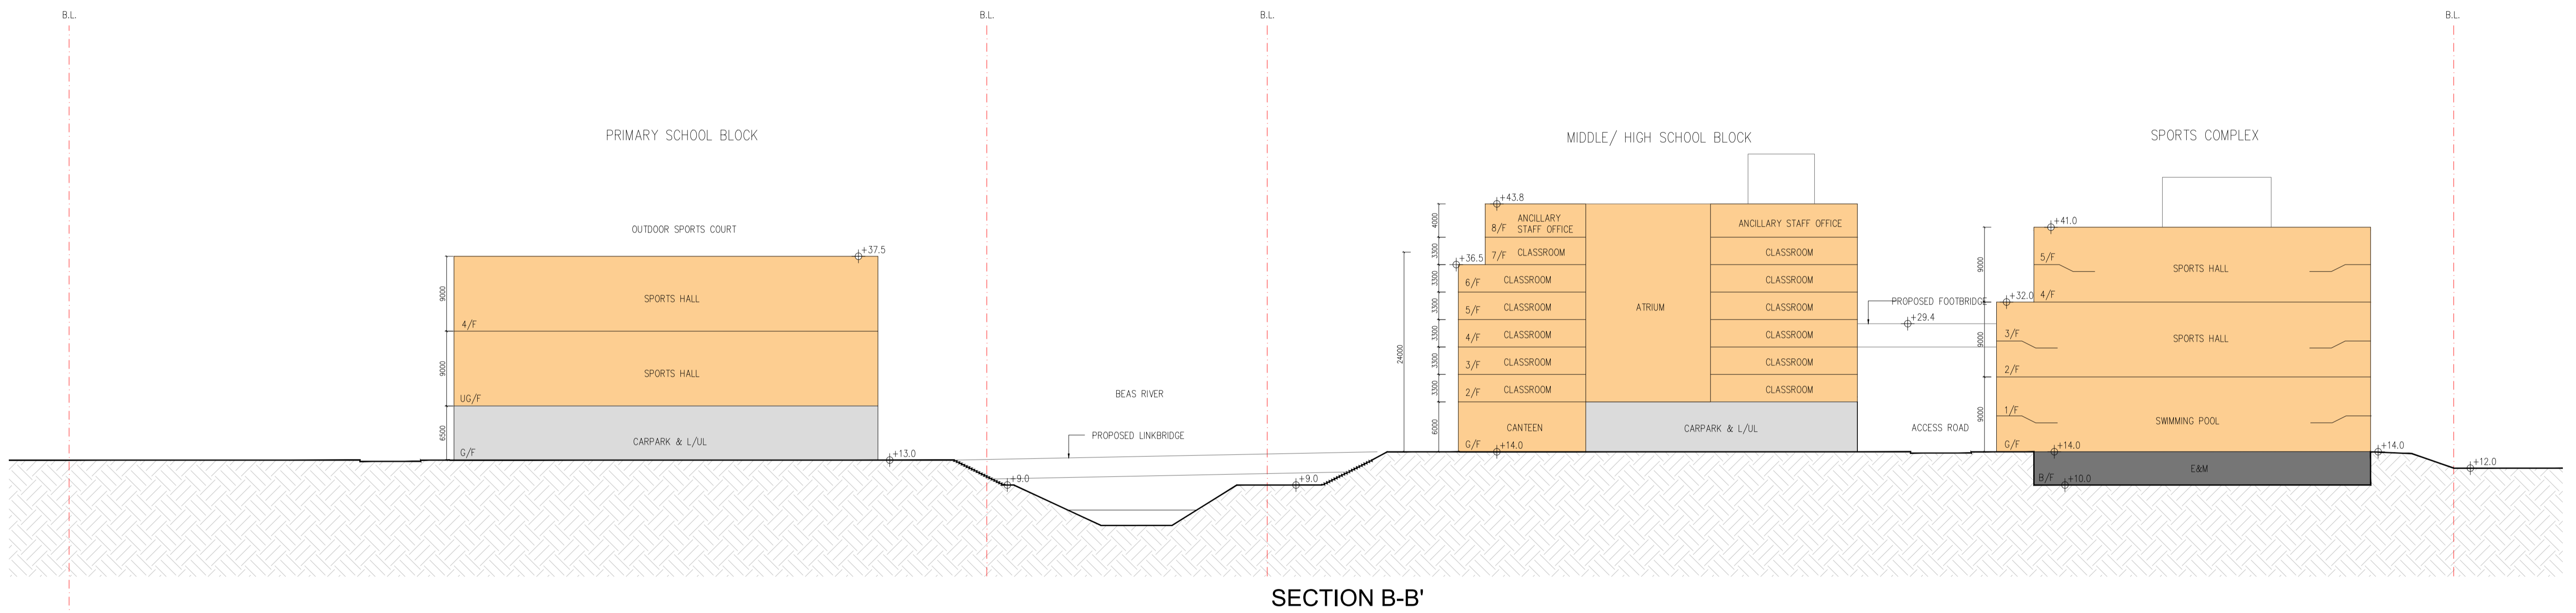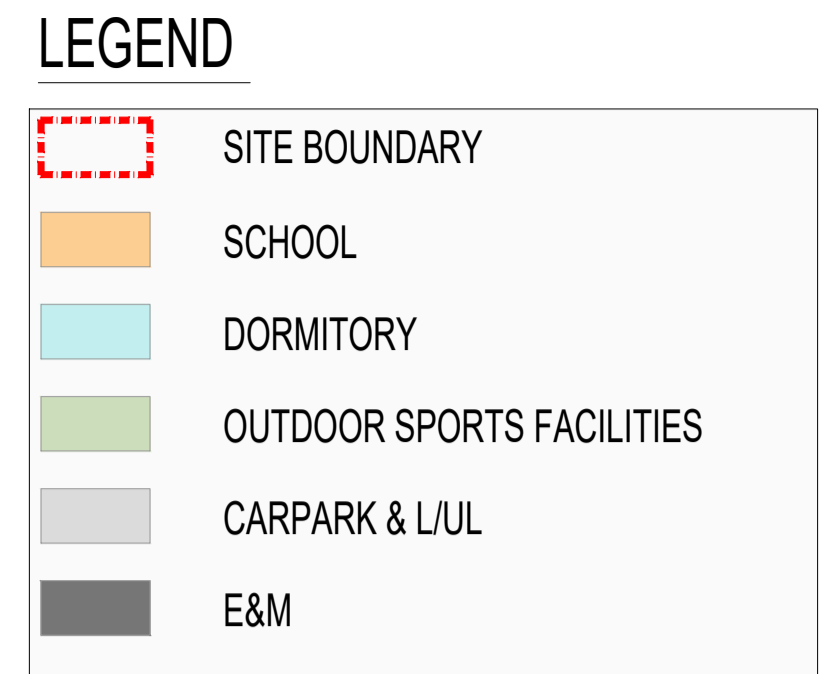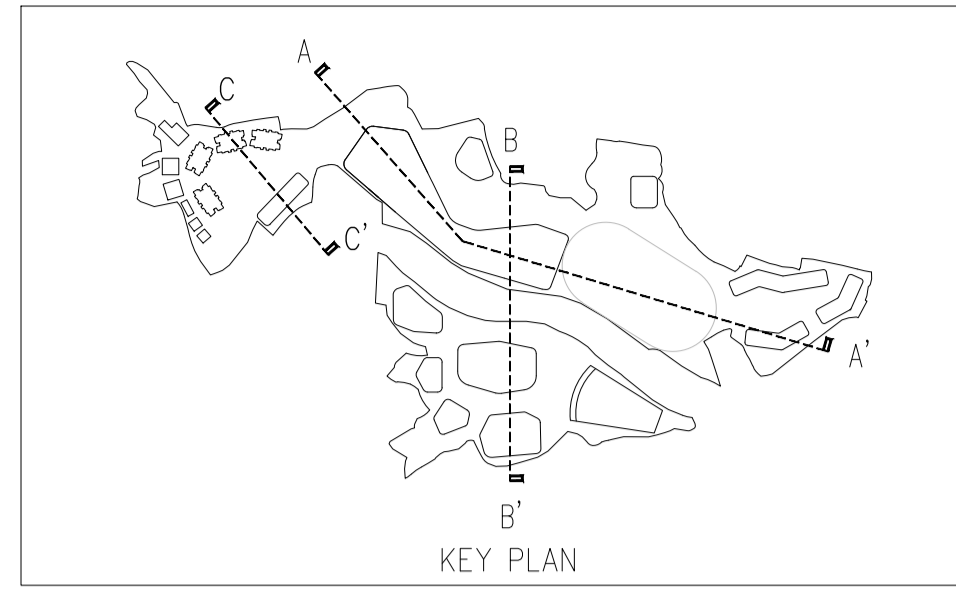

| Rev. | Description | Drawn | Checked | Approved | Date |
|------|---------------------|-------|---------|----------|---------|
| — | PLANNING SUBMISSION | HKO | JHK | JHY | 9-2025 |
| A | PLANNING SUBMISSION | HKO | JHK | JHY | 11-2025 |
| | | | | | |
| | | | | | |
| | | | | | |
| | | | | | |
| | | | | | |
| | | | | | |
| | | | | | |
| | | | | | |

| Rev. | Description | Drawn | Checked | Approved | Date |
|------|-------------|-------|---------|----------|------|
| | | | | | |
| | | | | | |
Check all measurements on site. Do not scale off drawings.

This drawing is to be read in conjunction with the specification and any discrepancies are to be immediately reported to the Architect.

This drawing remains the copyright property of the Architect and is not to be reproduced in whole or in part without permission of the Architect.

| | |
|--|------------------|
| B.D. Ref. | — |
| F.S.D. Ref. | — |
| D.L.O. Ref. | — |
| Drawn | HKO Date 11-2025 |
| Checked | JHK Date 11-2025 |
| Approved | JHY Date 11-2025 |
| Cad File No. | |
| b:\Study_0\Proj_Data\2025\25018NT\DRAWING\GB\20250201_SIZ Application\PL01_80\GBP_06 | |



Project Title


Drawing Title
SECTION B-B

Project No. 25018NT

Scale 1:400 Issue Date NOV 2025


Drawing No. A/GBP_06

Drawing Purpose

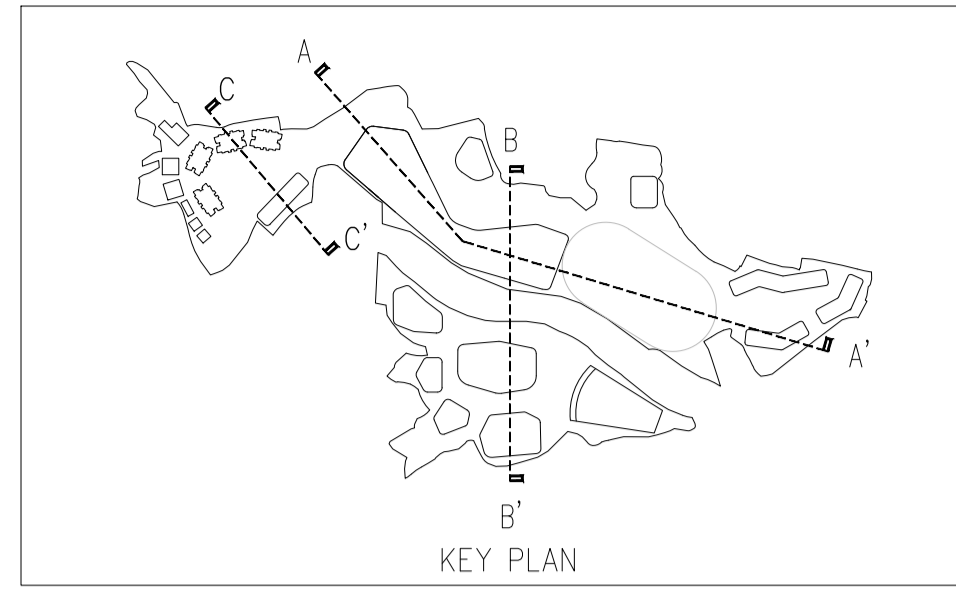

LEGEND

- SITE BOUNDARY
- SCHOOL
- DORMITORY
- OUTDOOR SPORTS FACILITIES
- CARPARK & L/UL
- E&M

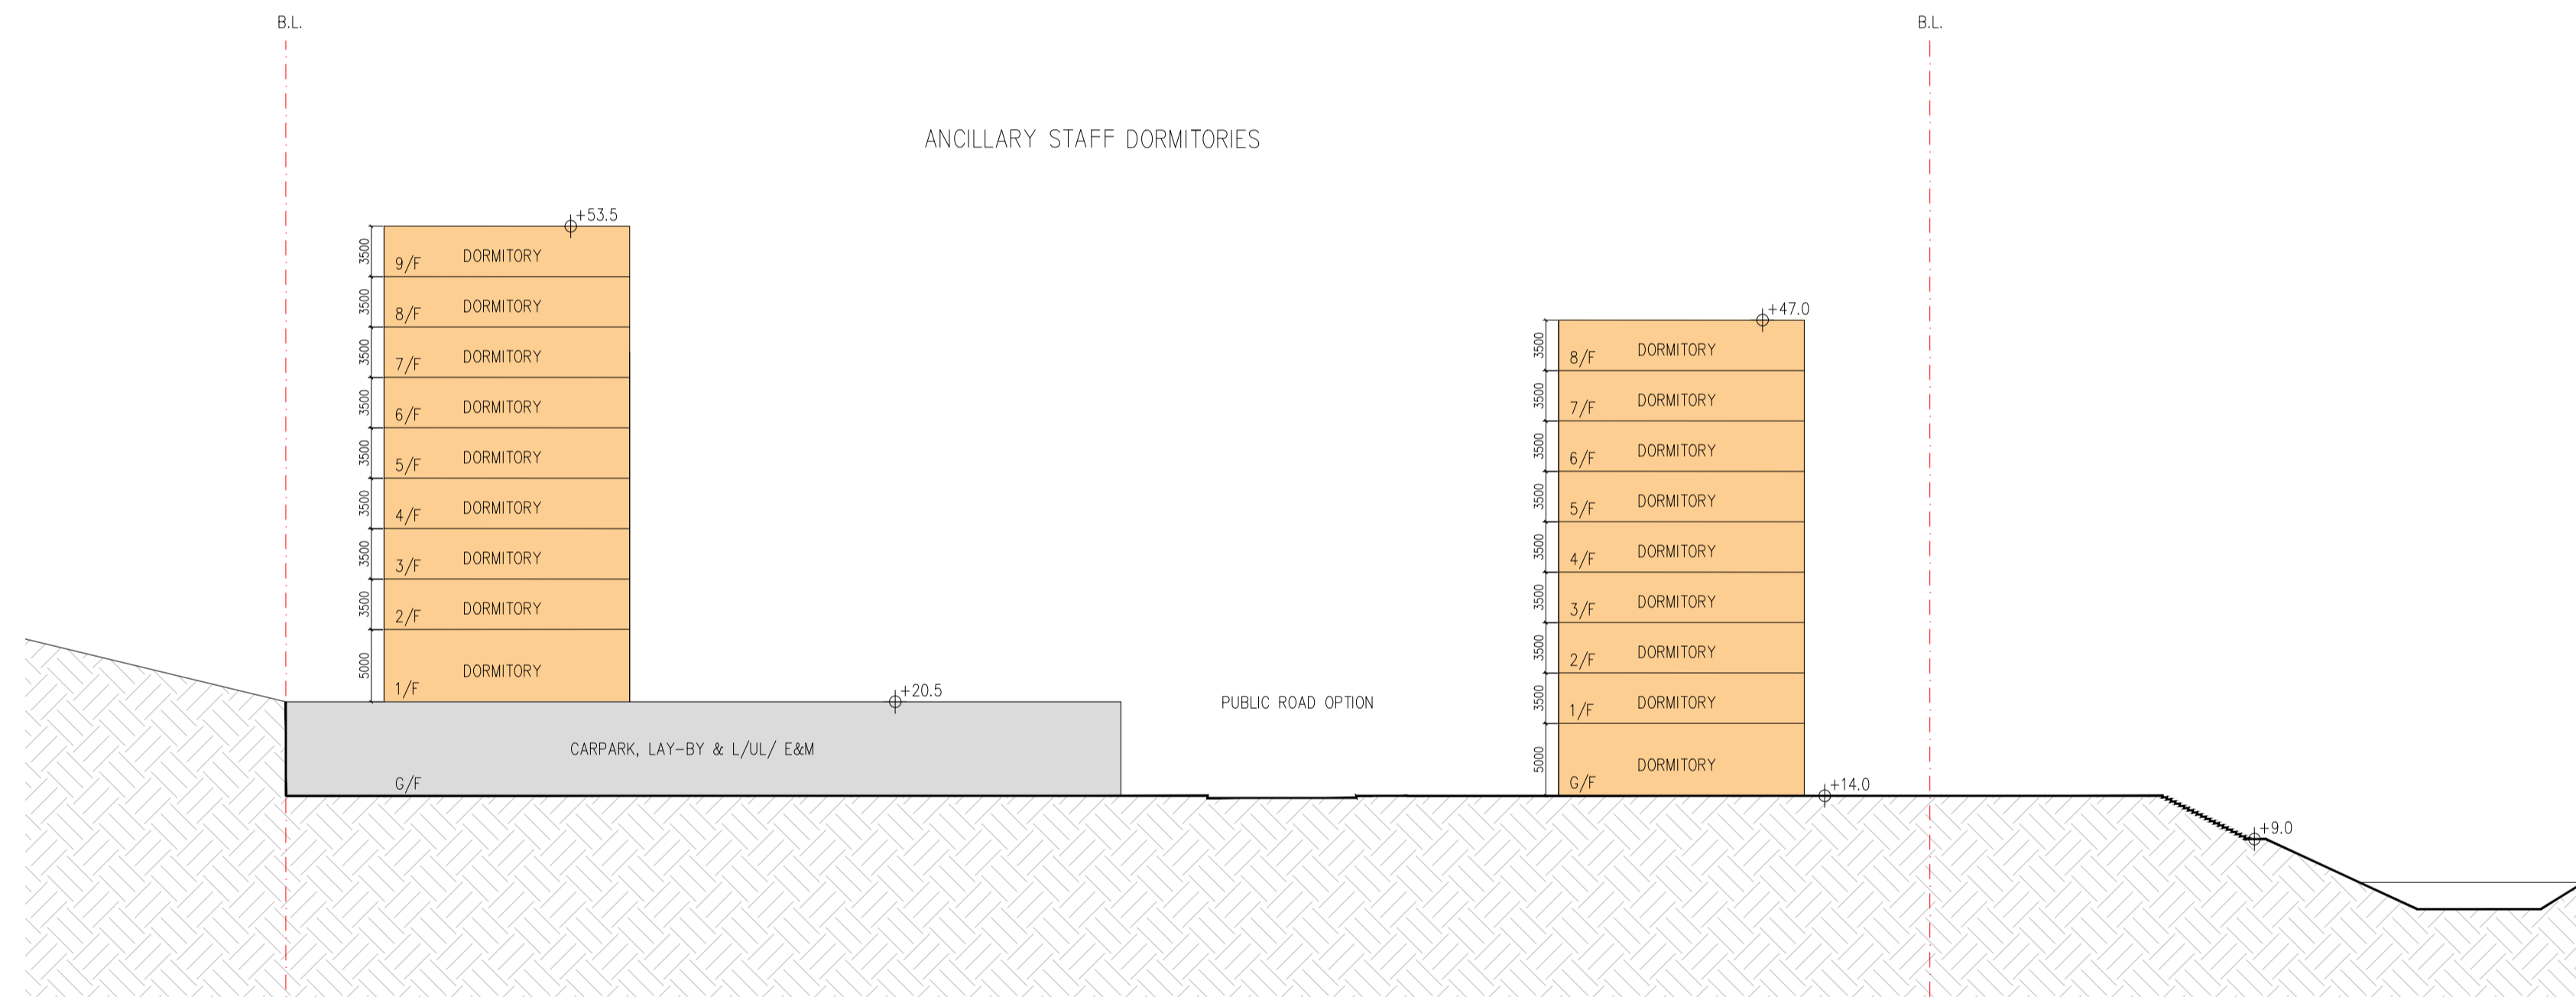

| Rev. | Description | Drawn | Checked | Approved | Date |
|------|---------------------|-------|---------|----------|---------|
| — | PLANNING SUBMISSION | HKO | JHK | JHY | 9-2025 |
| A | PLANNING SUBMISSION | HKO | JHK | JHY | 11-2025 |
| | | | | | |
| | | | | | |
| | | | | | |
| | | | | | |
| | | | | | |
| | | | | | |
| | | | | | |
| | | | | | |

| Rev. | Description | Drawn | Checked | Approved | Date |
|------|-------------|-------|---------|----------|------|
| | | | | | |
| | | | | | |
Check all measurements on site. Do not scale off drawings.

This drawing is to be read in conjunction with the specification and any discrepancies are to be immediately reported to the Architect.

This drawing remains the copyright property of the Architect and is not to be reproduced in whole or in part without permission of the Architect.

| | |
|---|------------------|
| B.D. Ref. | — |
| F.S.D. Ref. | — |
| D.L.O. Ref. | — |
| Drawn | HKO Date 11-2025 |
| Checked | JHK Date 11-2025 |
| Approved | JHY Date 11-2025 |
| Cad File No. | |
| <small>D:\Study_07\proj_data\2025\25018NT\ARCH\2025\25018NT\25018NT_012_Application\2025_012_02P_07.dwg</small> | |



呂元祥建築師事務所

Project Title

Drawing Title
SECTION C-C

Drawing Purpose

| | |
|-------------|--------------|
| Project No. | 25018NT |
| Scale | 1:400 |
| Issue Date | NOV 2025 |
| Drawing No. | A\GBP_07_new |