
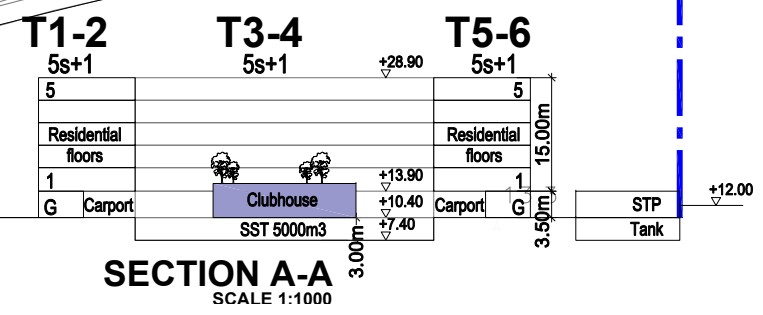


Appendix 1


Architectural Drawings

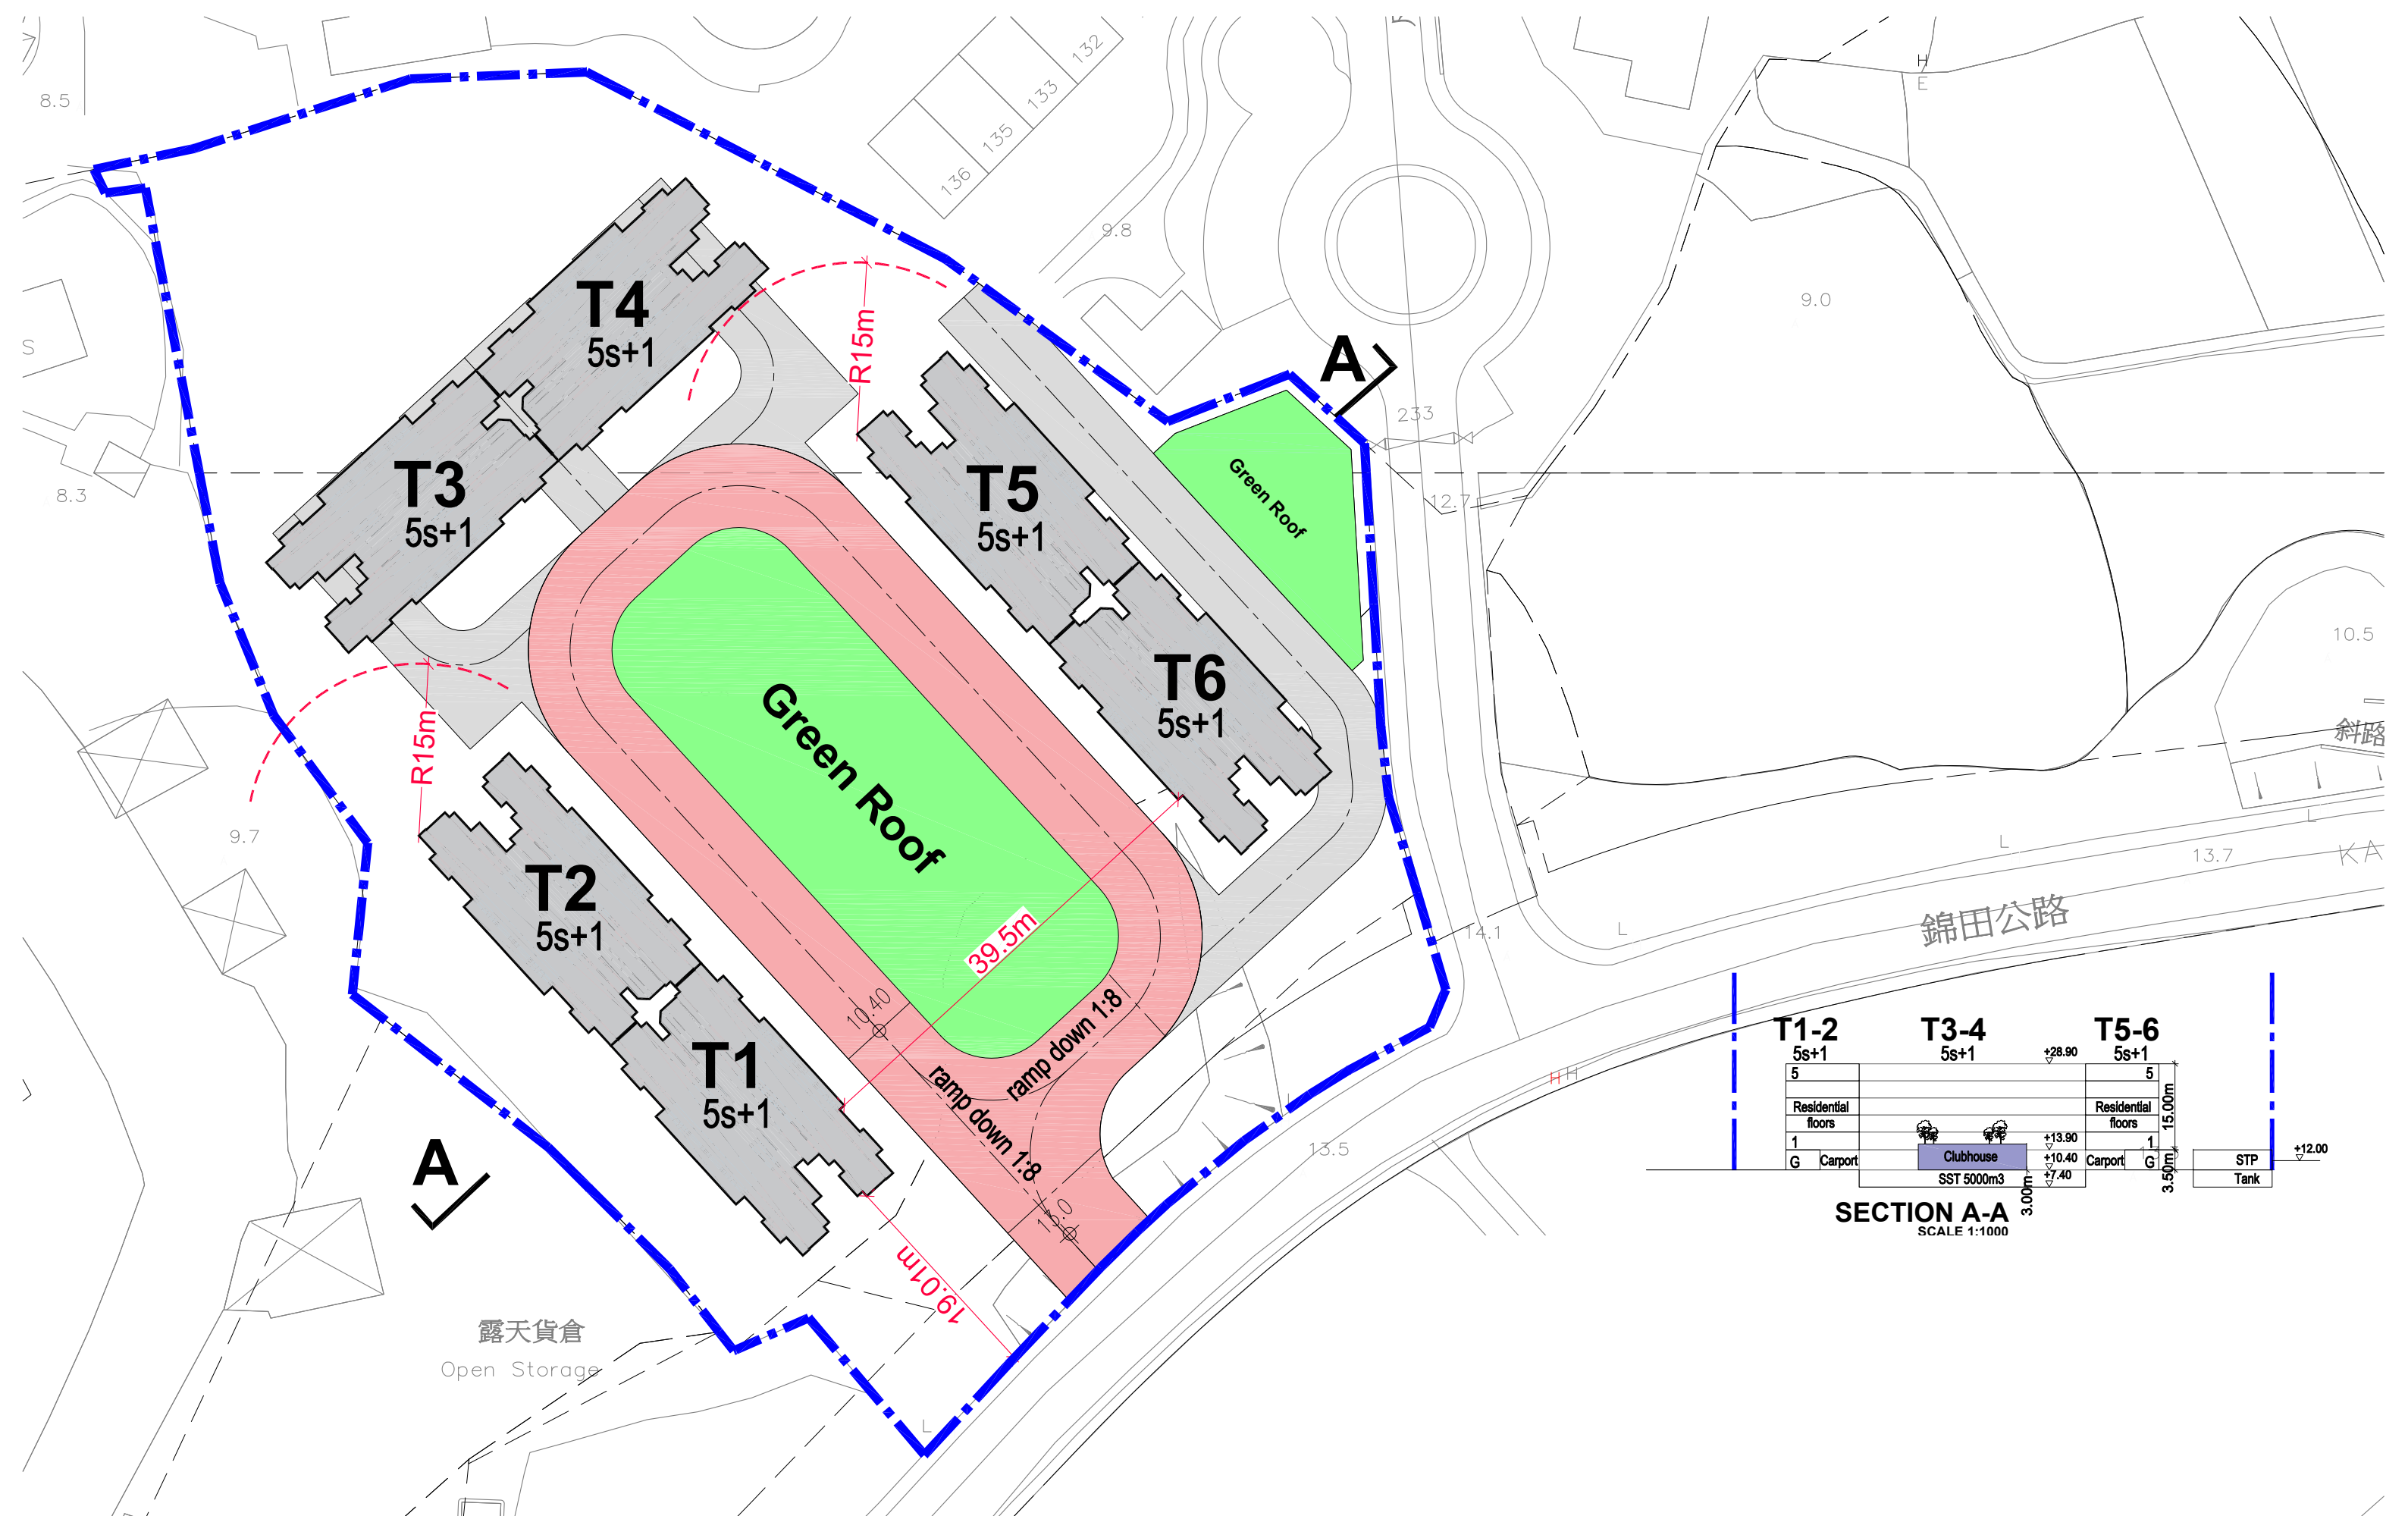

REZONING APPLICATION
AT DD110, SHEK KONG, KAM TIN ROAD,

MASTER LAYOUT PLAN

Dwg No: 20250309 - shek kong.dwg
Scale: 1 : 500(A3)
Date: 24/04/2025
File Path: p:\dd110, shek kong, kam tin road, yuen long\g. scheme\2025_shek kong new alternative s12a

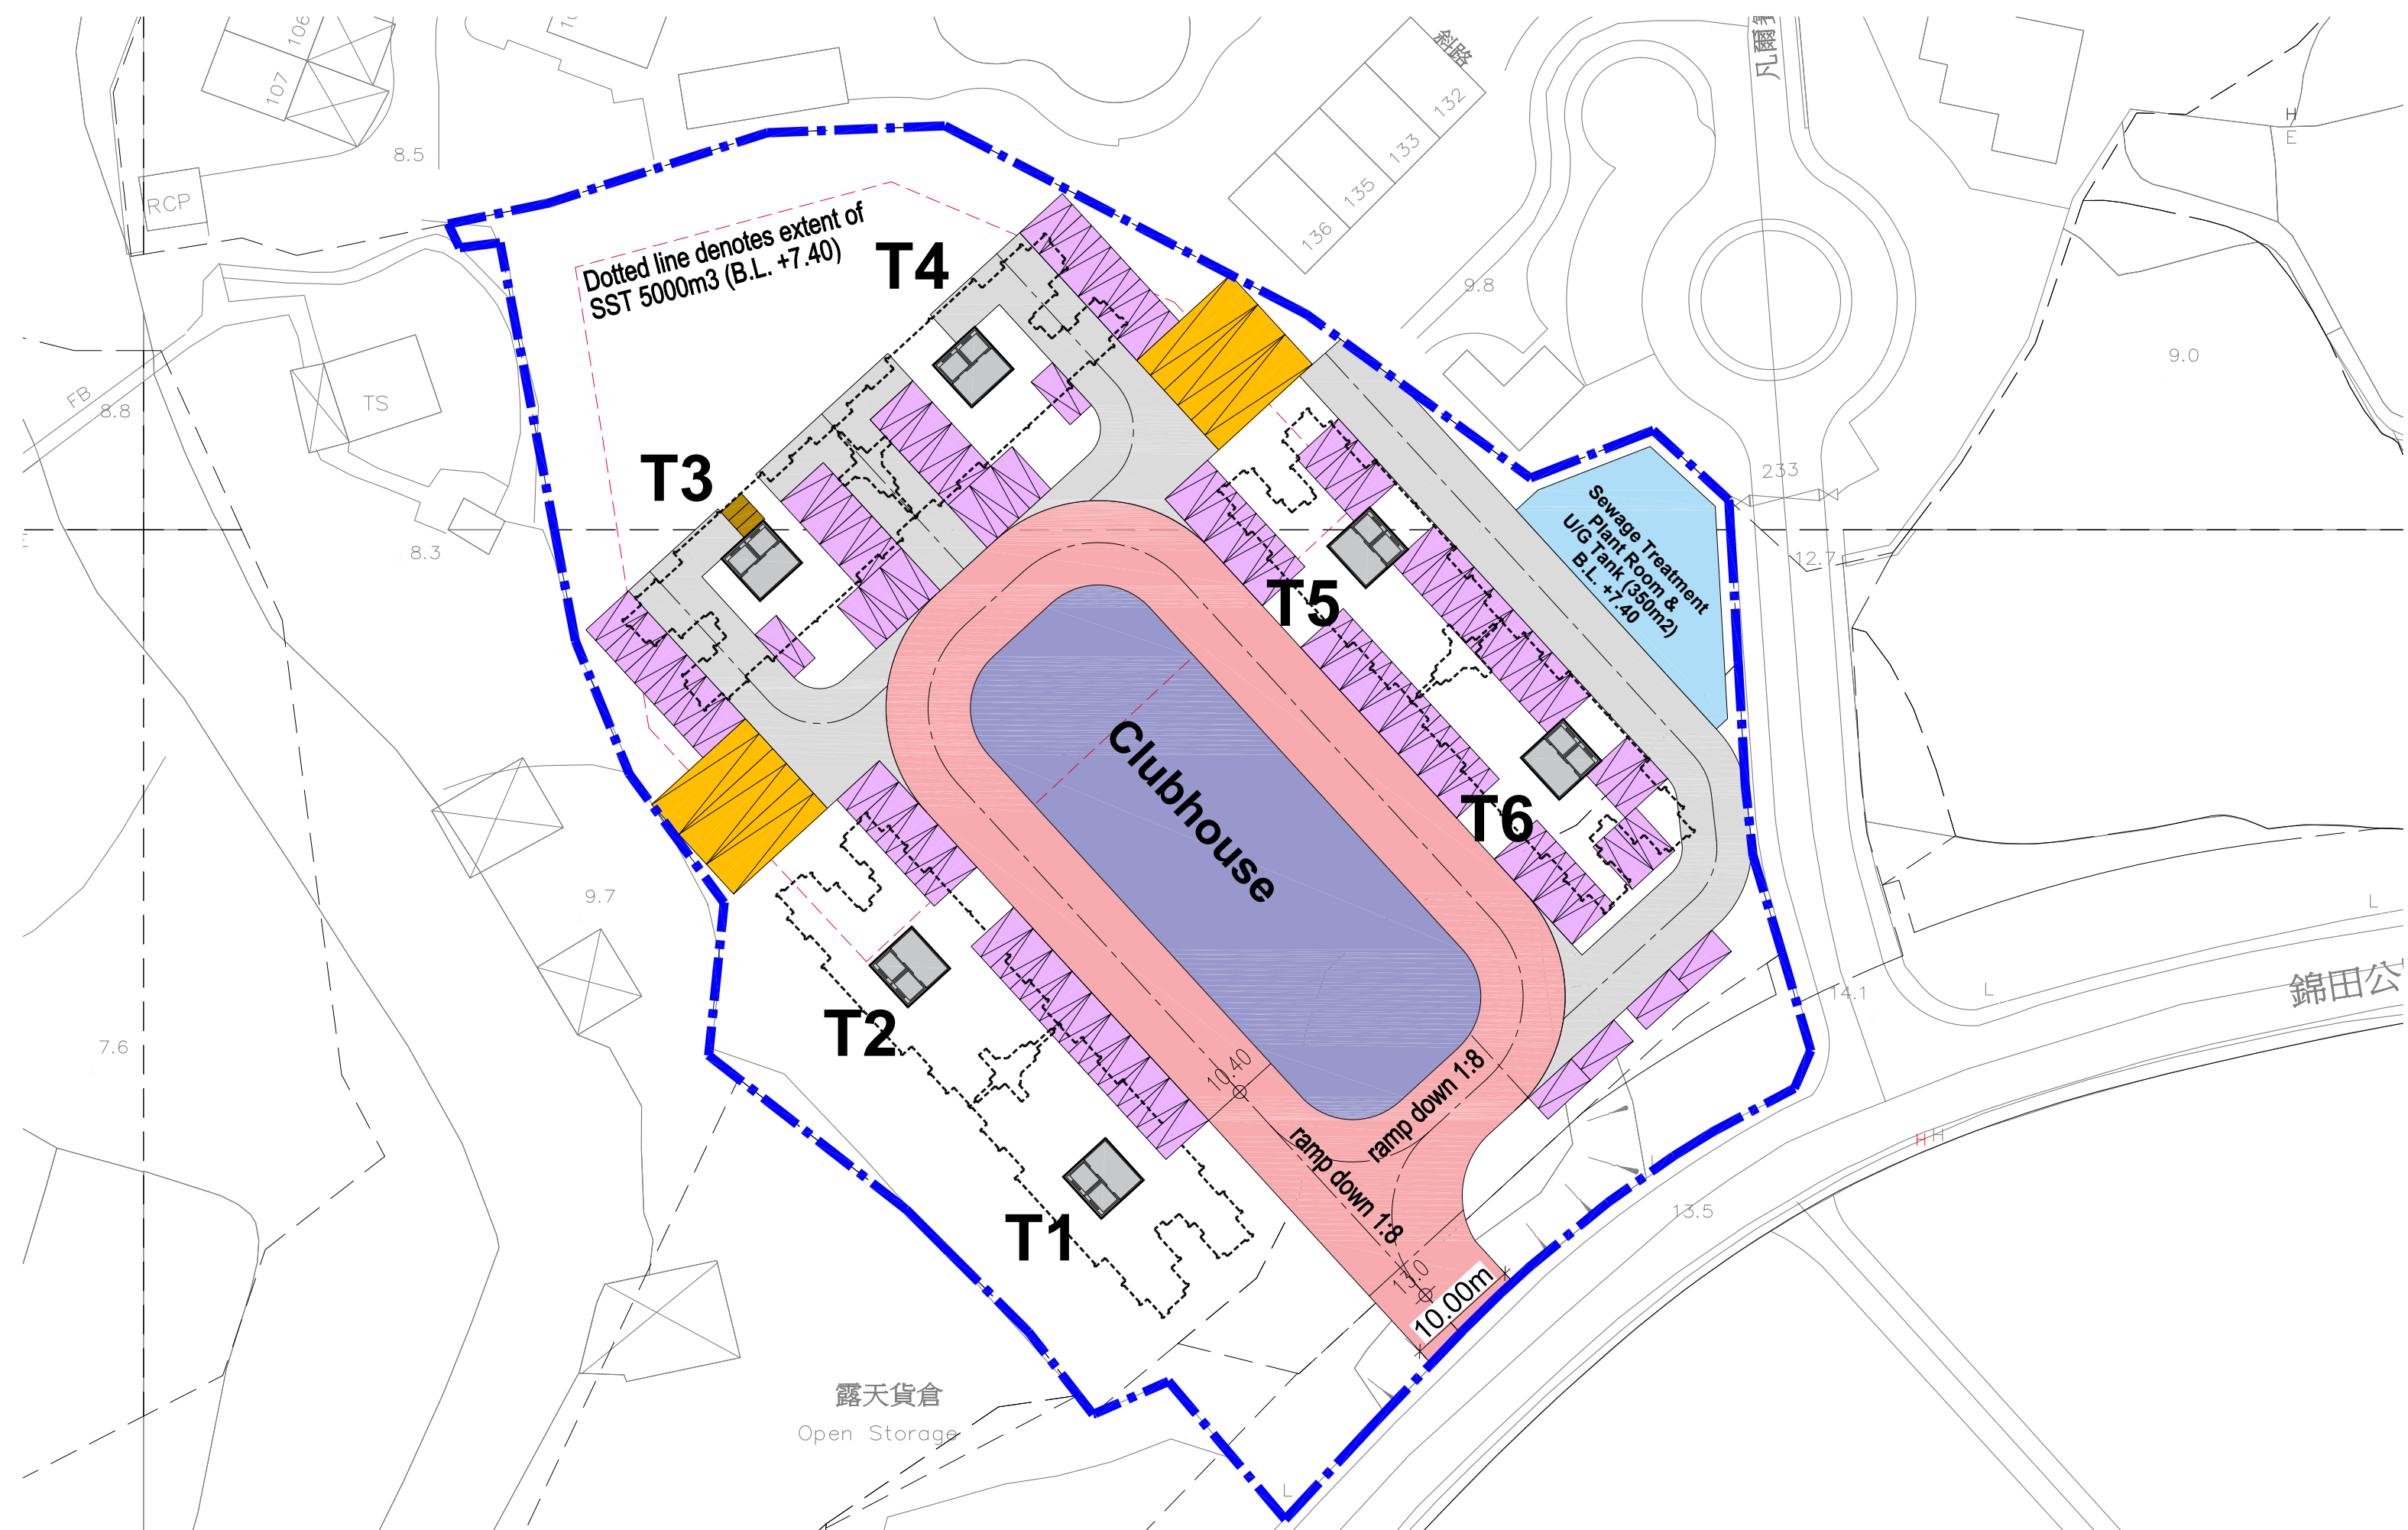

REZONING APPLICATION
AT DD110, SHEK KONG, KAM TIN ROAD,

GROUND FLOOR PLAN

Dwg No: 20250309 - shek kong.dwg
Scale: 1 : 500(A3)
Date: 24/04/2025
File Path: p:\dd110, shek kong, kam tin road, yuen long\g. scheme\2025_shek kong new alternative s12a