


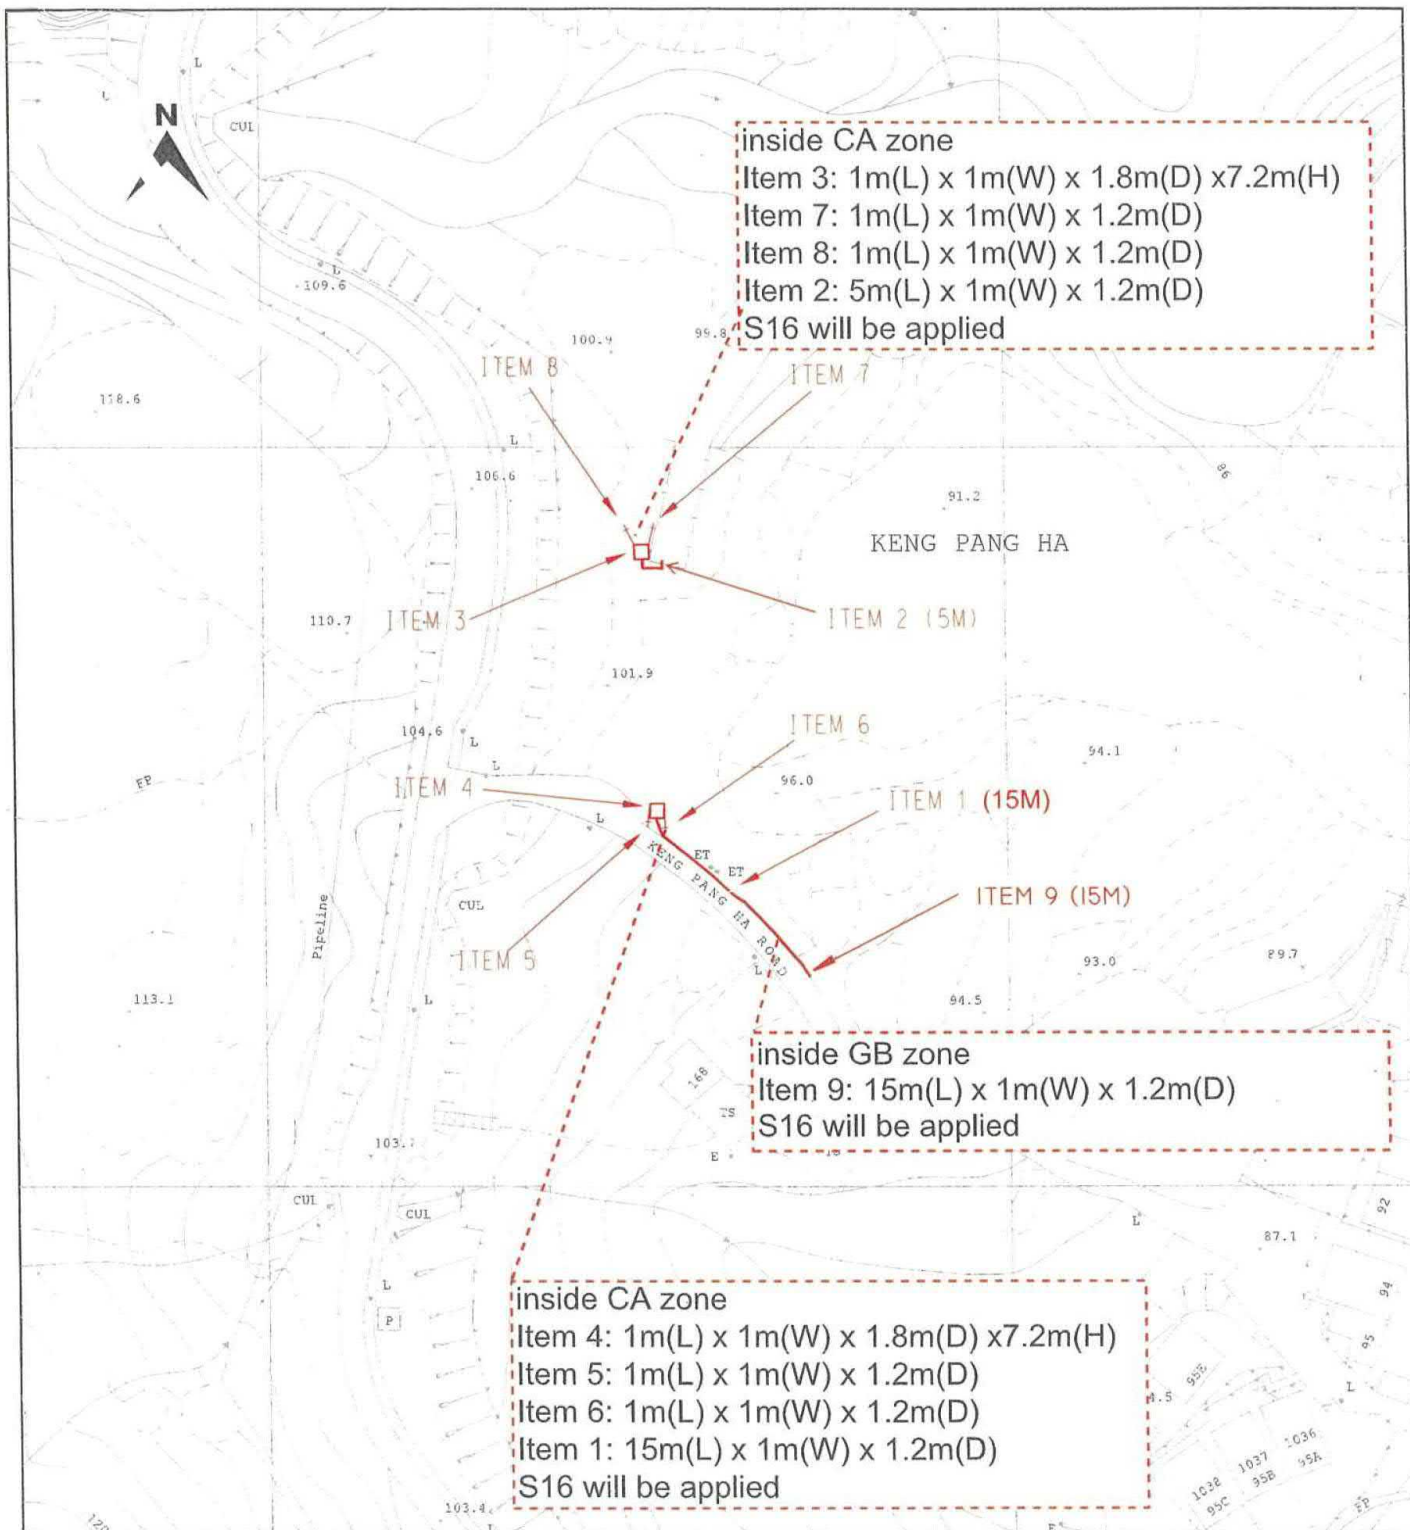

CLP 中電

TITLE : LV CABLE LAYING, POLE & STAYS ERECTION
 AT KENG PANG HA ROAD
 KENG PANG HA
 SAI KUNG

MAP NO : 07SE10D

LEGEND

- PROPOSED TRENCH FOR LAYING / RECOVERING CABLE
- PROPOSED TRENCH FOR LAYING DUCTS
- PROPOSED CABLE THROUGH EXISTING DUCTS
- EXISTING PILLAR
- PROPOSED PILLAR 1.6M x 0.6M x 0.75M / CUTOUT BOX
- EXCAVATION FOR JOINTING / REPAIRING / INSPECTION CABLE
- EXISTING OVERHEAD LINE & POLE
- PROPOSED 11kV, LV, OHL, OF STEEL / WOODEN POLE
- OVERHEAD LINE & POLE TO BE REMOVED
- PROPOSED TREE TRIMMING / CUTTING
- EXISTING POLE MOUNTED TRANSFORMER
- PROPOSED POLE MOUNTED TRANSFORMER
- PROPOSED STAY / STAY POLE
- PROPOSED 3.6M(L) x 3.32M(W) x 2.7M(H) HV PILLAR

DRAWN : H.Y. WONG

E/O NO :

CHECKED : W.Y. KWAN

REGION : WE

O.C. : SK

DATE : 07-07-2025

PROJECT REF. : SK2025-0214

SCALE :


PLAN REF. : WESK2025-0214-01H

Map data reproduced with permission of the Director of Lands. (C) Hong Kong Information Classification: PROPRIETARY

(資料來源：申請人於 29.09.2025 呈交的資料)
 (Source : Applicant's Submission of 29.09.2025)

參考編號
 REFERENCE No.
 A/SK-PK/313


繪圖
 DRAWING
 A-1

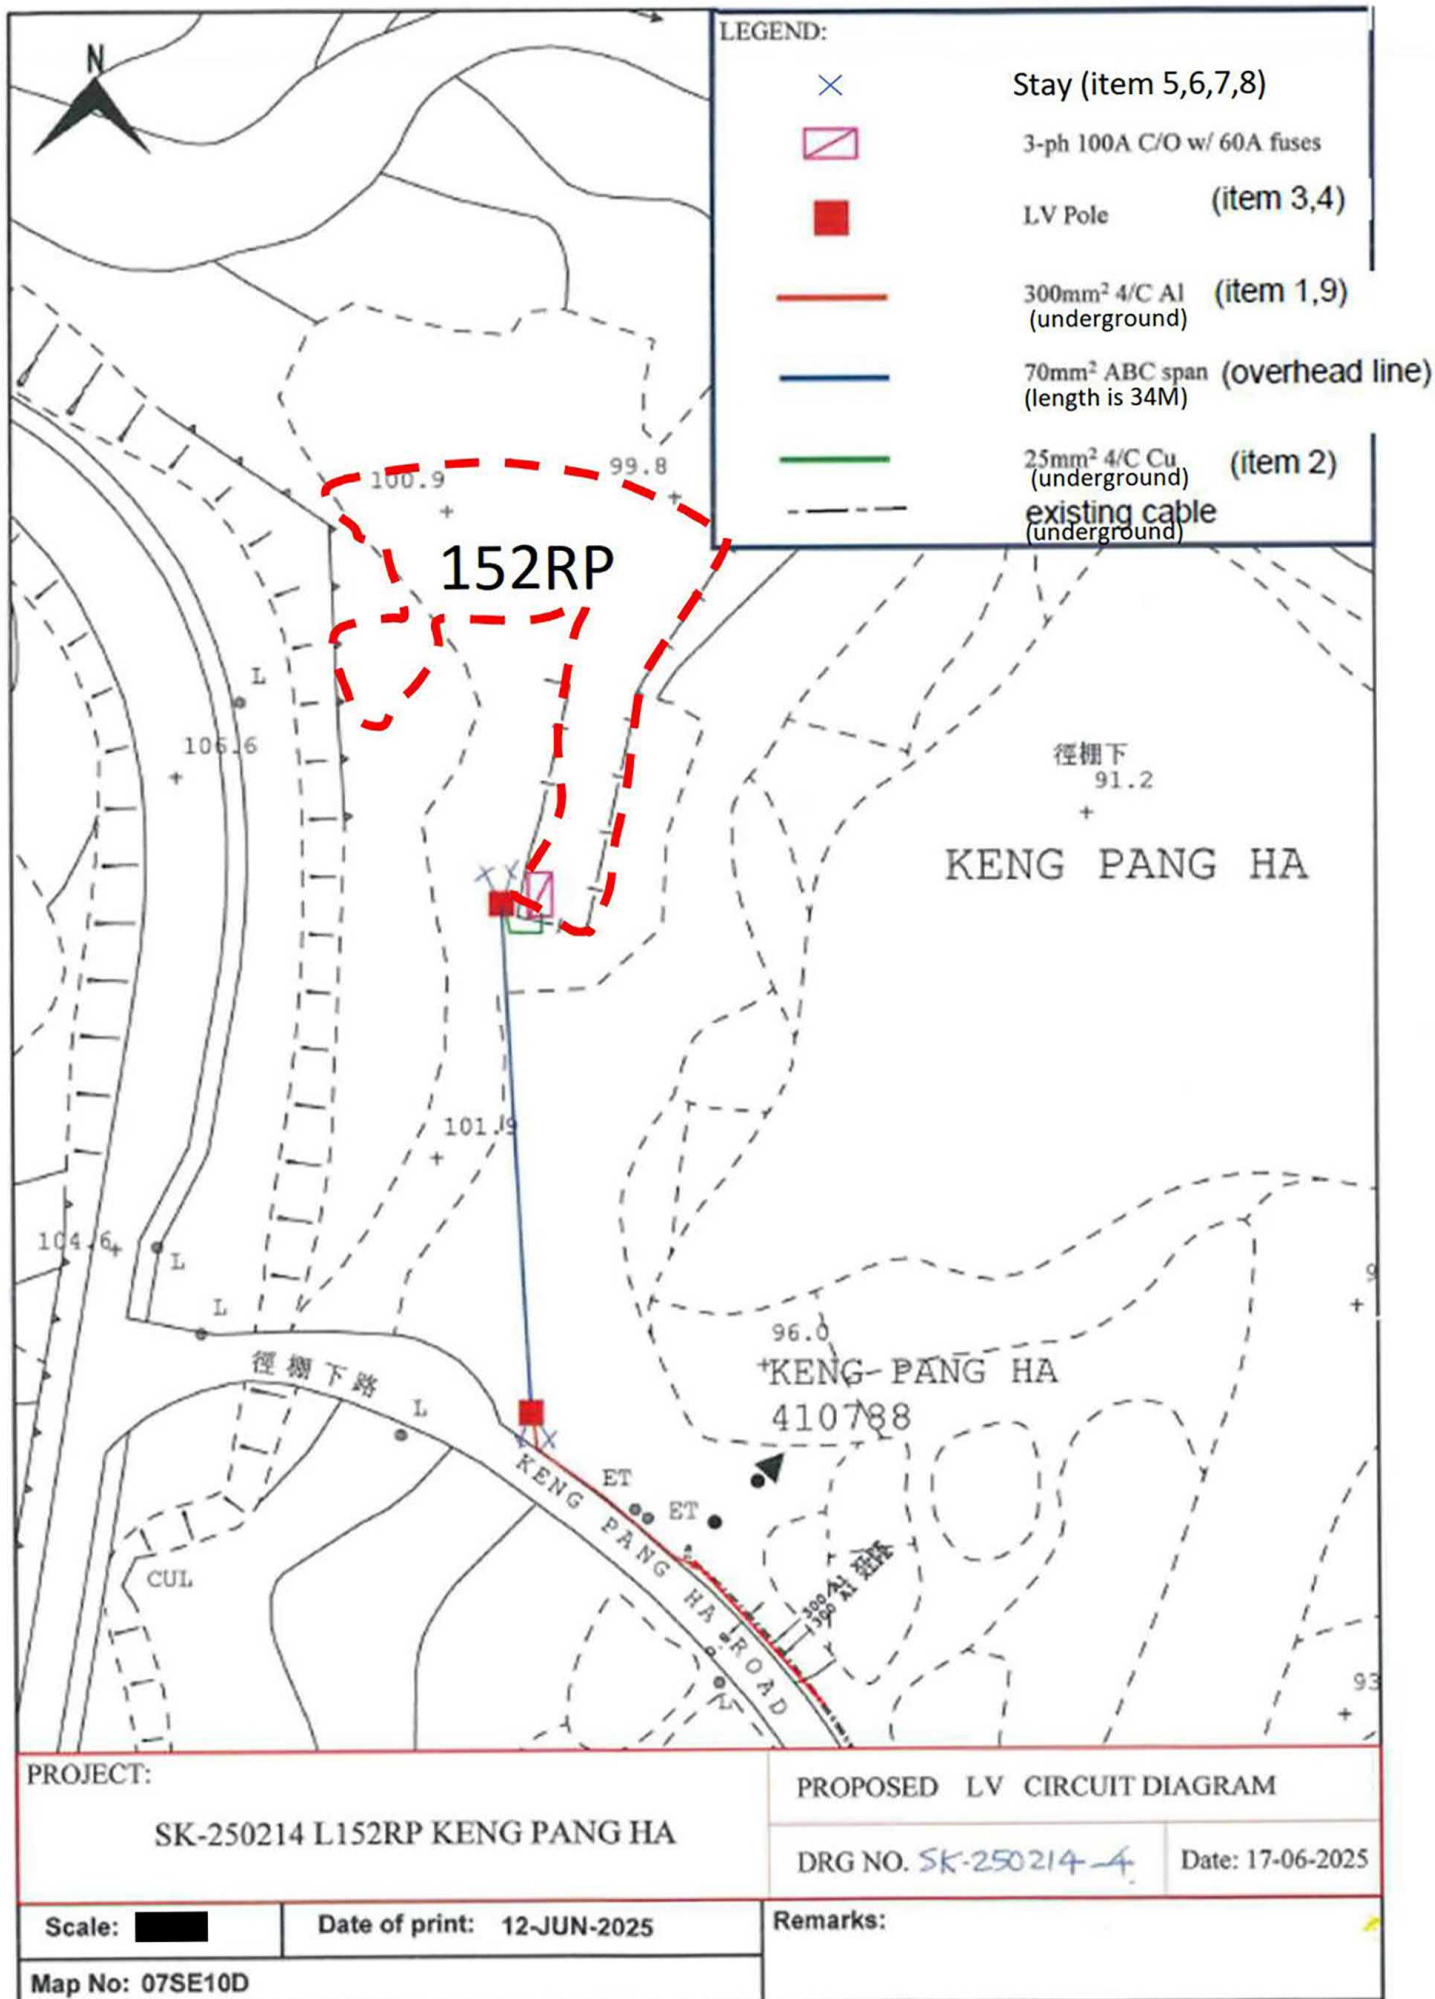

Map data reproduced with permission of the Director of Lands. (C) Hong Kong.
Reproduction in any form must be approved by CLP Power.

(資料來源：申請人於 06.10.2025 呈交的資料)
(Source : Applicant's Submission of 06.10.2025)

參考編號 REFERENCE No. A/SK-PK/313	繪圖 DRAWING A-2
--------------------------------------	----------------------

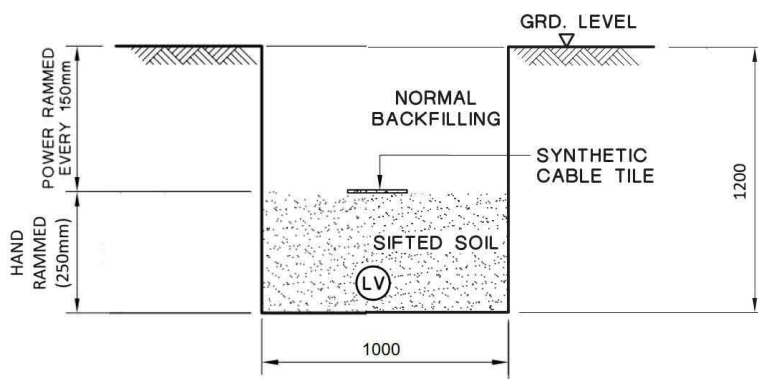

TYPICAL CABLE TRENCH FOR SINGLE LV CABLE

LEGEND :

(LV) LV CABLE

NOTES:

1. ALL SOIL BACKFILLING BENEATH CABLE TILES SHALL BE SIFTED THROUGH 12mm WIRE MESH.
2. ALL DIMENSIONS ARE IN mm.

C	GENERAL REVISION	B	GENERAL REVISION	A	SYNTHETIC CABLE TILE SPECIFIED
---	------------------	---	------------------	---	--------------------------------

		REVS.	16-2-04	18-6-07	28-6-07									
		INITIAL	A	B	C	D	E	F	G	H	J	K	L	
			C.Y.IP	W.B.LEE	Y.K.MAN									
		TITLE :												
		TYPICAL LV CABLE TRENCH item 1,2												
DRAWN: S.C.T.														
CHECKED: K. K. LEUNG		APPROVED:		W. B. LEE										
SCALE:		SHEET(S) IN SET: 1		PROJECT NO.					CONTRACT NO.					
ASSET MANAGEMENT		DRG. NO. T G E N 2 5 5 0 0 D E 3 3 0 0 0 2 0 1 C A												


ALL RIGHTS RESERVED AND REPRODUCTION IN ANY FORM MUST BE APPROVED BY CLP POWER

(資料來源：申請人於 29.09.2025 呈交的資料)
(Source : Applicant's Submission of 29.09.2025)

參考編號 REFERENCE No. A/SK-PK/313	繪圖 DRAWING A-3
--------------------------------------	----------------------


NOMINAL POLE LENGTH

9m

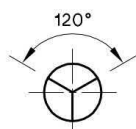

VIEW A'

VIEW A'

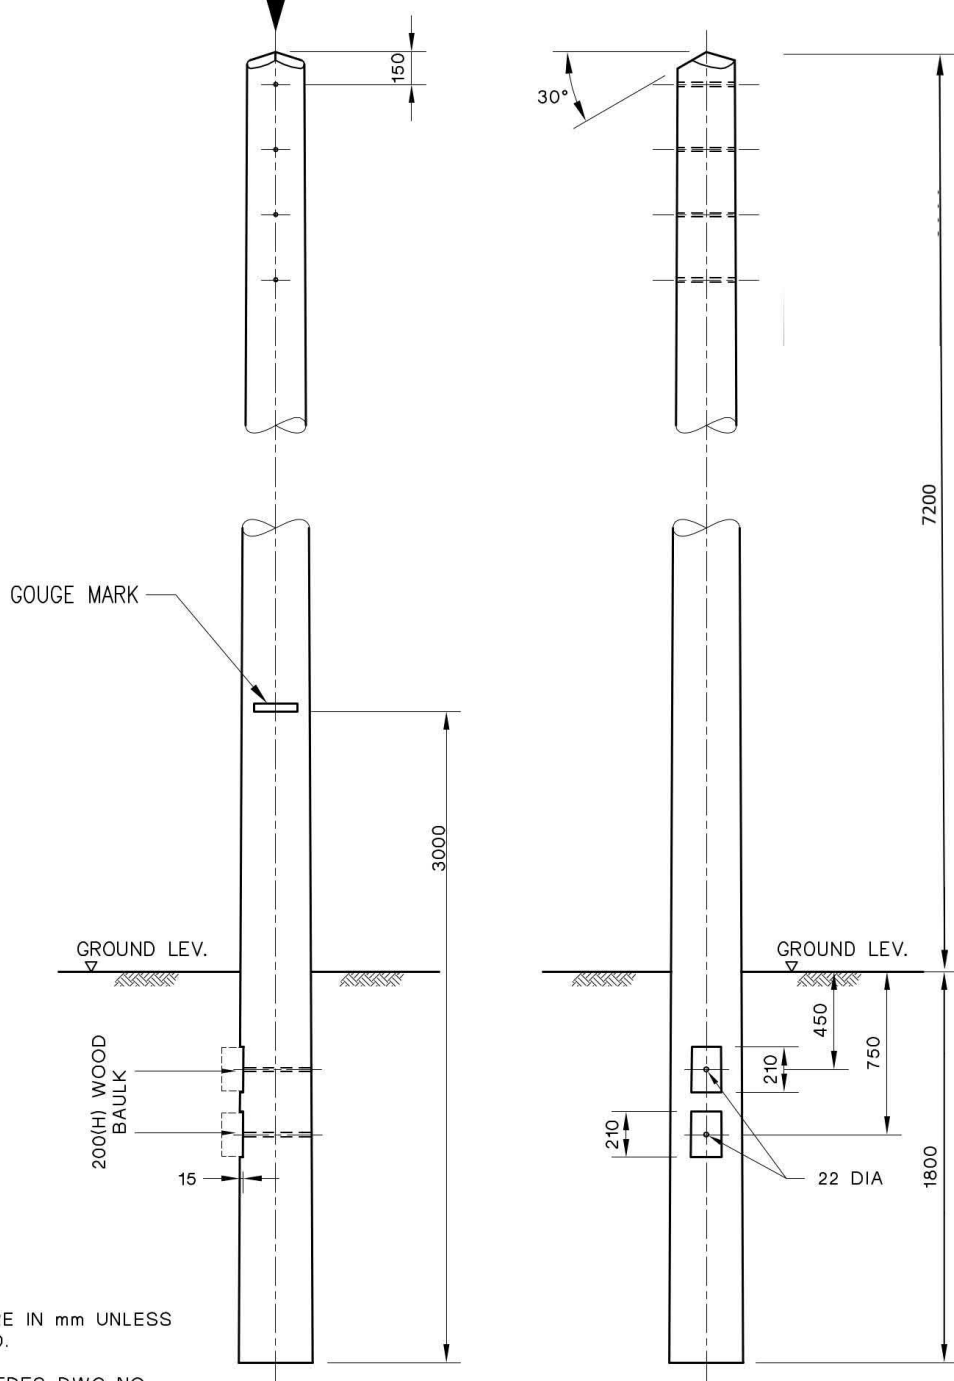

NOTE:

ALL DIMENSIONS ARE IN mm UNLESS OTHERWISE STATED.

THIS DWG. SUPERSEDES DWG NO. ESC/G/96-69

G GOUGE MARK UPDATED TO 3m

F ADDITIONAL BAULK, GOUGE MARK MEASUREMENT INCREASED

CLP 中電

REVS.	28.10.02	28.1.03	8.10.04	30.09.15	05.08.16	13.03.17	01.06.17						
INITIAL	HCCHOW	HCCHOW	F.C.	S.K.LAU	K.L.CHAN	K.L.CHAN	K.L.CHAN	H	J	K	L		

TITLE :

LV OHL WOOD POLE Item 3,4

DRAWN: S.C.T.

CHECKED: Y.N.S.

SCALE: N.T.S.

APPROVED:

SHEET(S) IN SET: 1

PROJECT NO.

CONTRACT NO.

ASSET MANAGEMENT

DRG. NO. T G E N 5 1 2 2 0 D E 3 3 0 0 2 4 0 1 G A

INFORMATION CLASS: PROPRIETARY

ALL RIGHTS RESERVED AND REPRODUCTION IN ANY FORM MUST BE APPROVED BY CLP POWER


(資料來源：申請人於 29.09.2025 呈交的資料)
(Source : Applicant's Submission of 29.09.2025)

參考編號

REFERENCE No.
A/SK-PK/313

繪圖

DRAWING
A-4

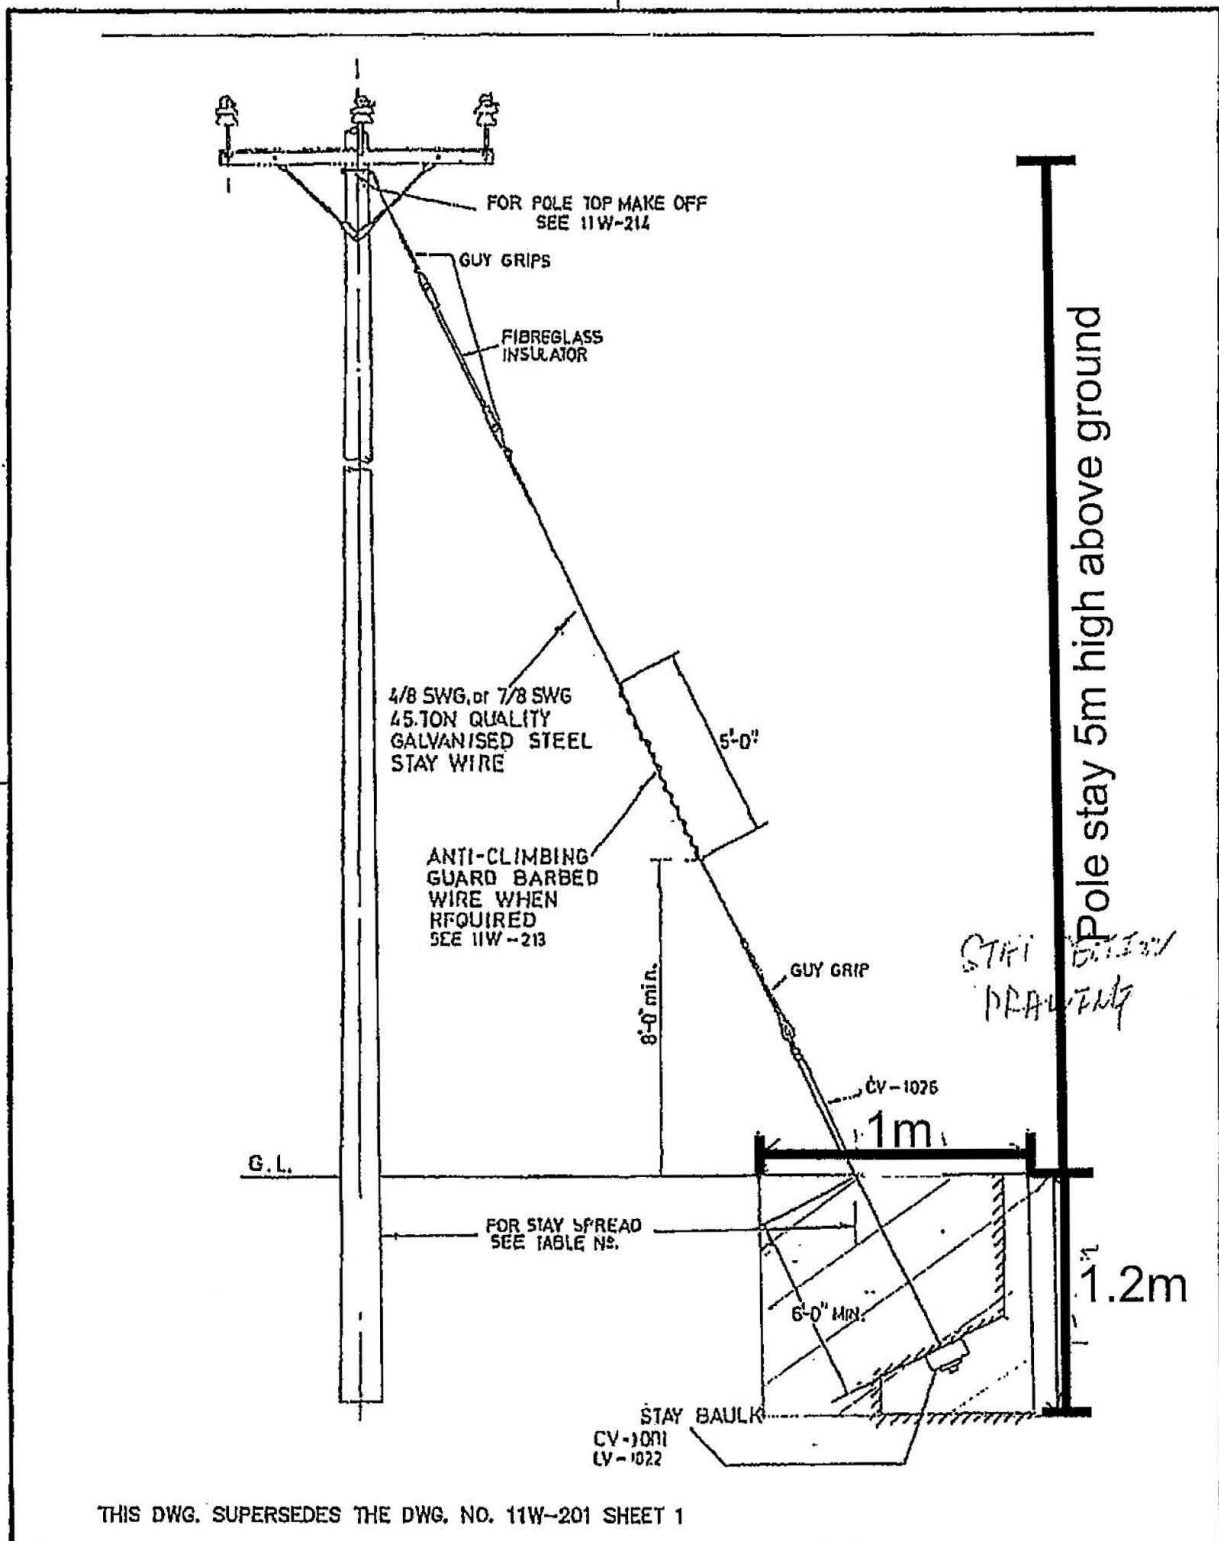

CLP 中電		REV.													
		INITIAL													
		TITLE :													
DRAWN: T.W.L.		DATE: 5-2-03		11kV OHL WOOD POLE SPECIFICATION GENERAL ARRANGEMENT OF STAYS (SHEET 1)											
CHECKED: W.M.CHANG		APPROVED: W.M.CHANG													
SCALE: N.T.S.		SHEET(S) IN SET: 1		PROJECT NO.						CONTRACT NO.					
ASSET MANAGEMENT				DRG. NO. T G E N 5 1 2 2 0 D E 3 3 0 1 3 6 0 1 - A											

INFORMATION CLASS: PROPRIETARY

ALL RIGHTS RESERVED AND REPRODUCTION IN ANY FORM MUST BE APPROVED BY CLP POWER

Excavation for pole stay:


1m(Length)x1m(Width)x1.2m(Depth)


(item 5,6,7,8)

(資料來源：申請人於 29.09.2025 呈交的資料)
 (Source : Applicant's Submission of 29.09.2025)

參考編號
 REFERENCE No.
 A/SK-PK/313

繪圖
 DRAWING
 A-5

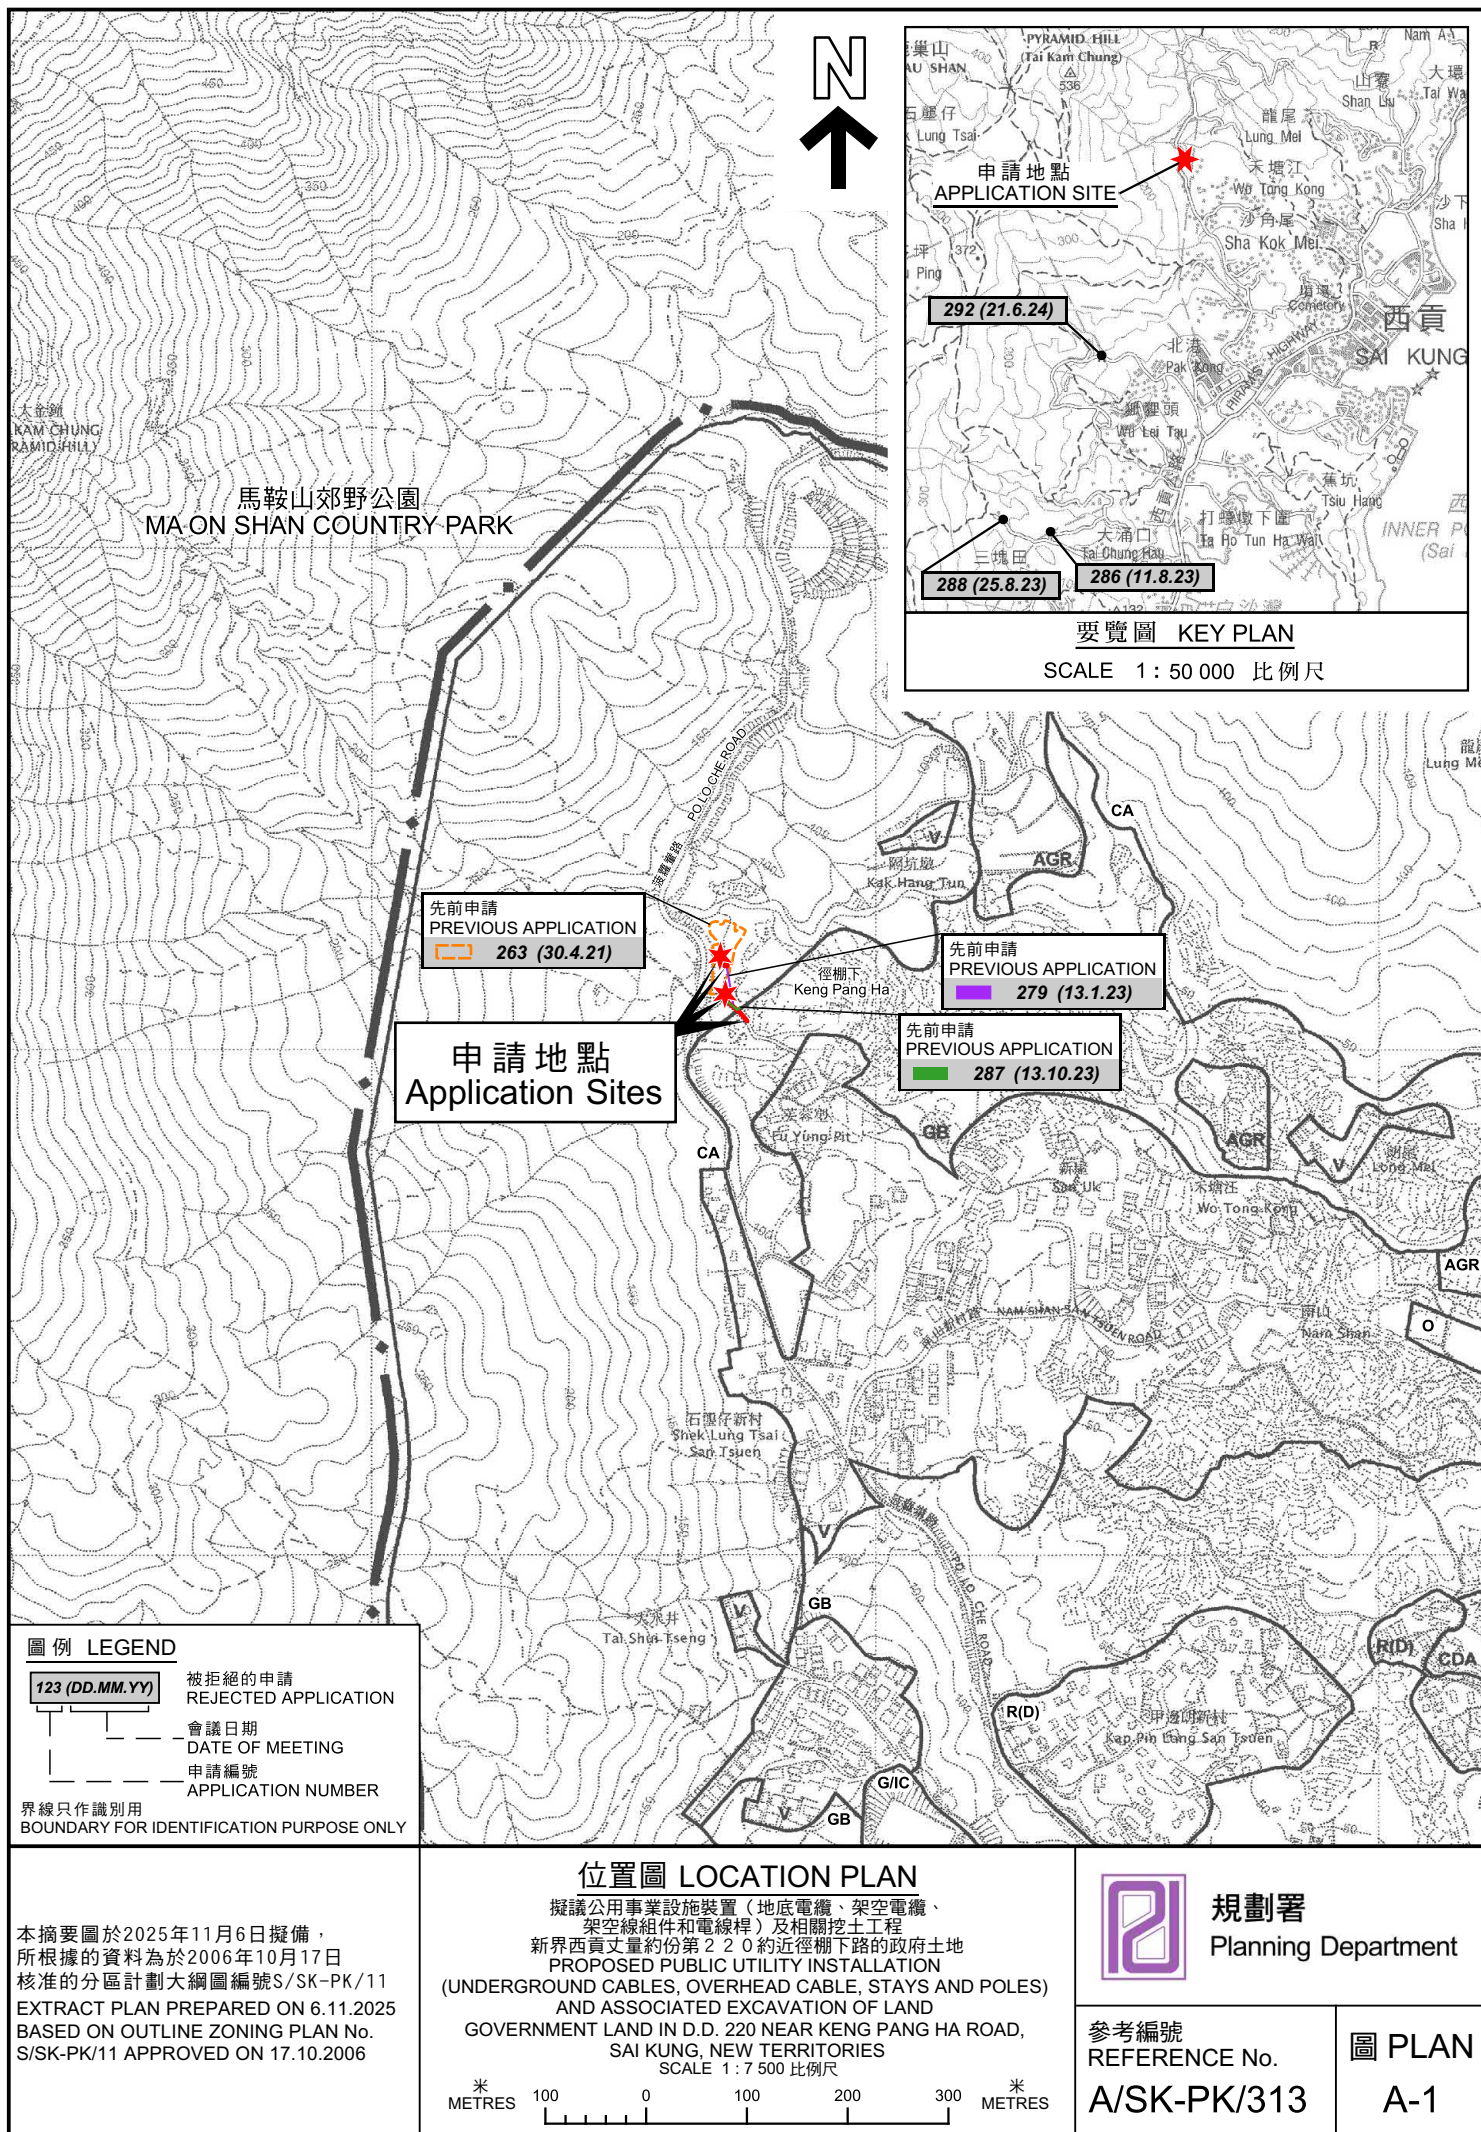

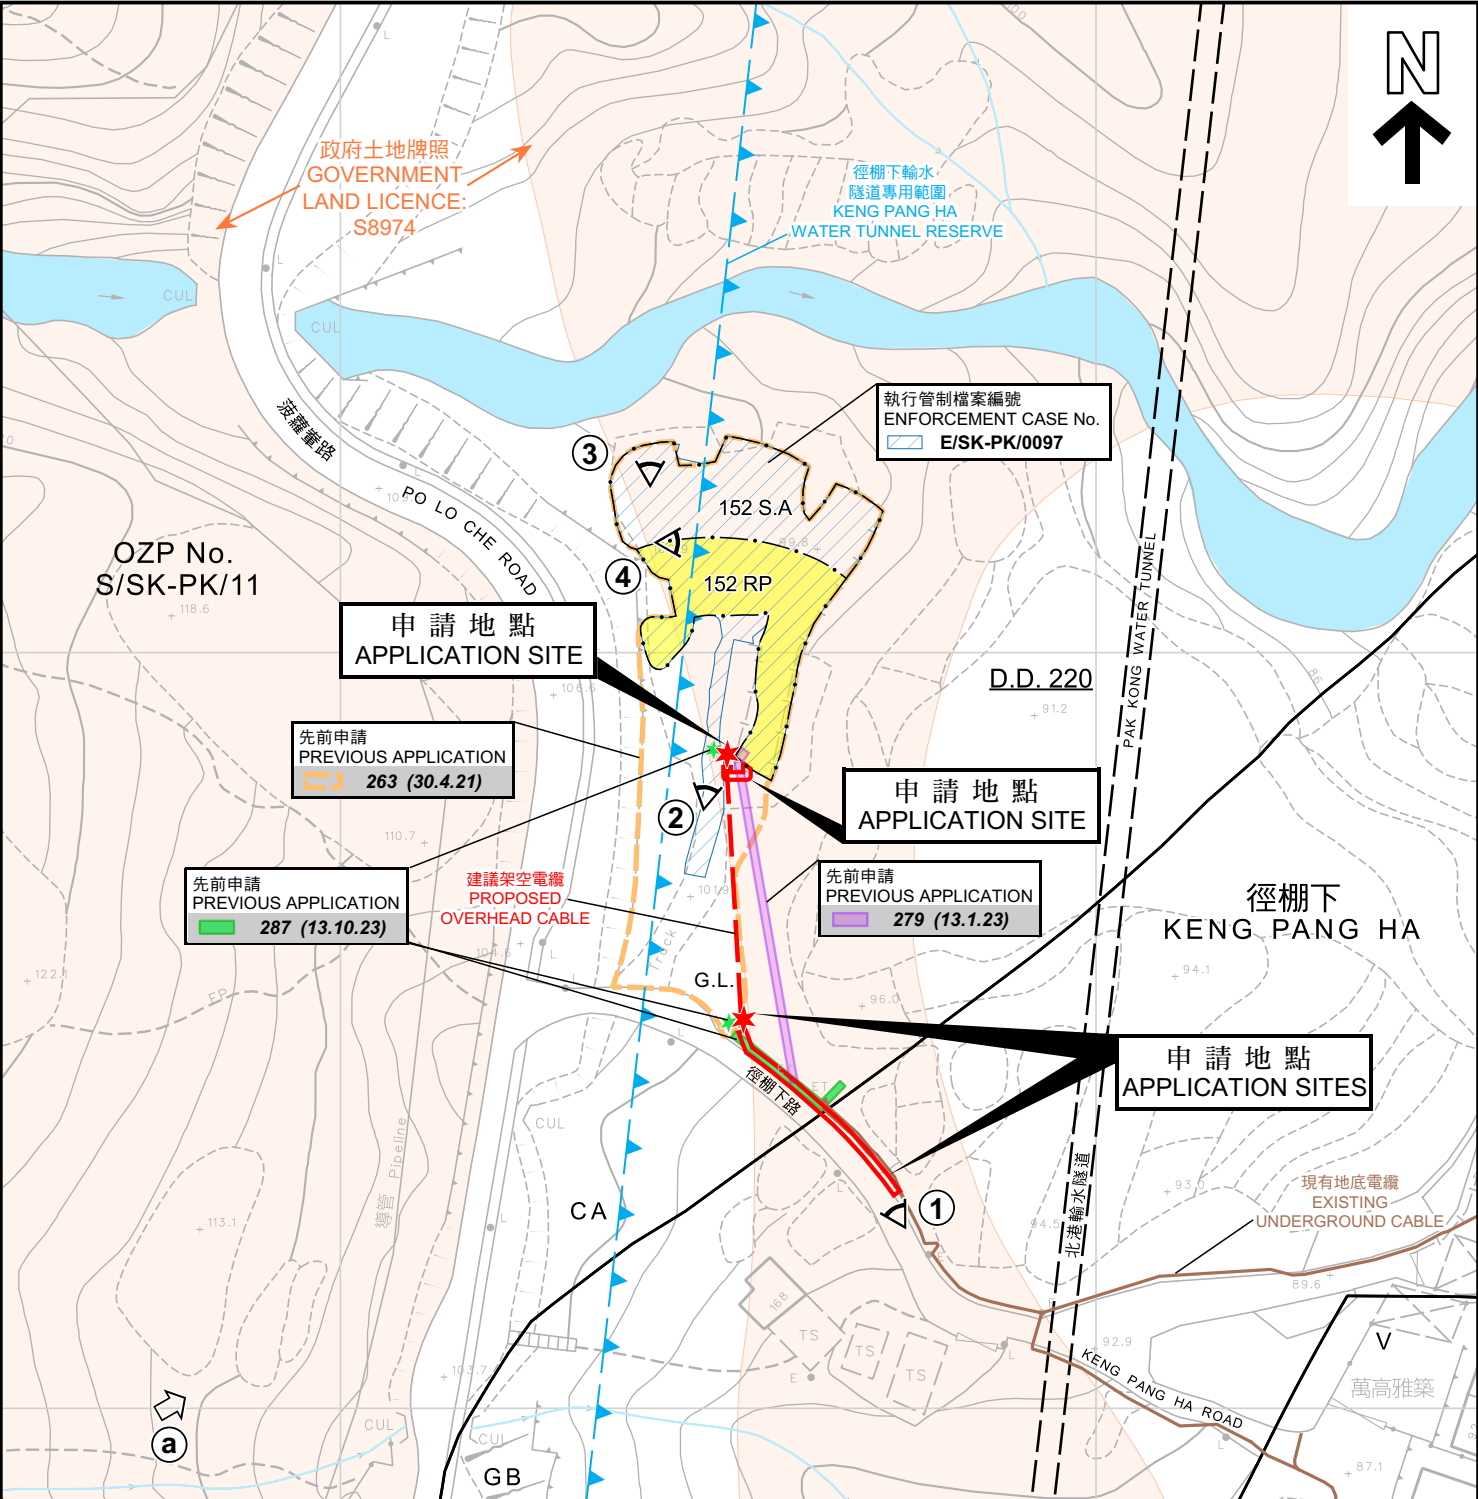

圖例 LEGEND

- | | | | |
|---|--|----------------|--|
| | 供電位置
AREA TO BE SERVED WITH
ELECTRICITY SUPPLY | CA | 自然保育區
CONSERVATION AREA |
| | 現有河流
EXISTING STREAM COURSE | GB | 綠化地帶
GREEN BELT |
| ① | 實地照片的觀景點
VIEWING POINT OF SITE PHOTO | V | 鄉村式發展
VILLAGE TYPE DEVELOPMENT |
| a | 無人駕駛航拍的拍攝方向
VIEWING DIRECTION FROM
UNMANNED AERIAL VEHICLE (UAV) | 123 (DD.MM.YY) | 被拒絕的先前申請
REJECTED PREVIOUS
APPLICATION |
| 界線只作識別用
BOUNDARY FOR IDENTIFICATION PURPOSE ONLY | | | 會議日期
DATE OF MEETING |
| | | | 申請編號
APPLICATION NUMBER |

平面圖 SITE PLAN

擬議公用事業設施裝置（地底電纜、架空電纜、
架空線組件和電線桿）及相關挖土工程
新界西貢丈量約份第 2 2 0 約近徑棚下路的政府土地
PROPOSED PUBLIC UTILITY INSTALLATION
(UNDERGROUND CABLES, OVERHEAD CABLE, STAYS AND POLES)
AND ASSOCIATED EXCAVATION OF LAND
GOVERNMENT LAND IN D.D. 220 NEAR KENG PANG HA ROAD,
SAI KUNG, NEW TERRITORIES
SCALE 1:1 000 比例尺

米 20 0 20 米
METRES




規劃署
Planning Department

參考編號
REFERENCE No.
A/SK-PK/313

圖 PLAN
A-2

本摘要圖於2025年11月14日擬備，
所根據的資料為測量圖編號
7-SE-10D
EXTRACT PLAN PREPARED ON 14.11.2025
BASED ON SURVEY SHEET No.
7-SE-10D

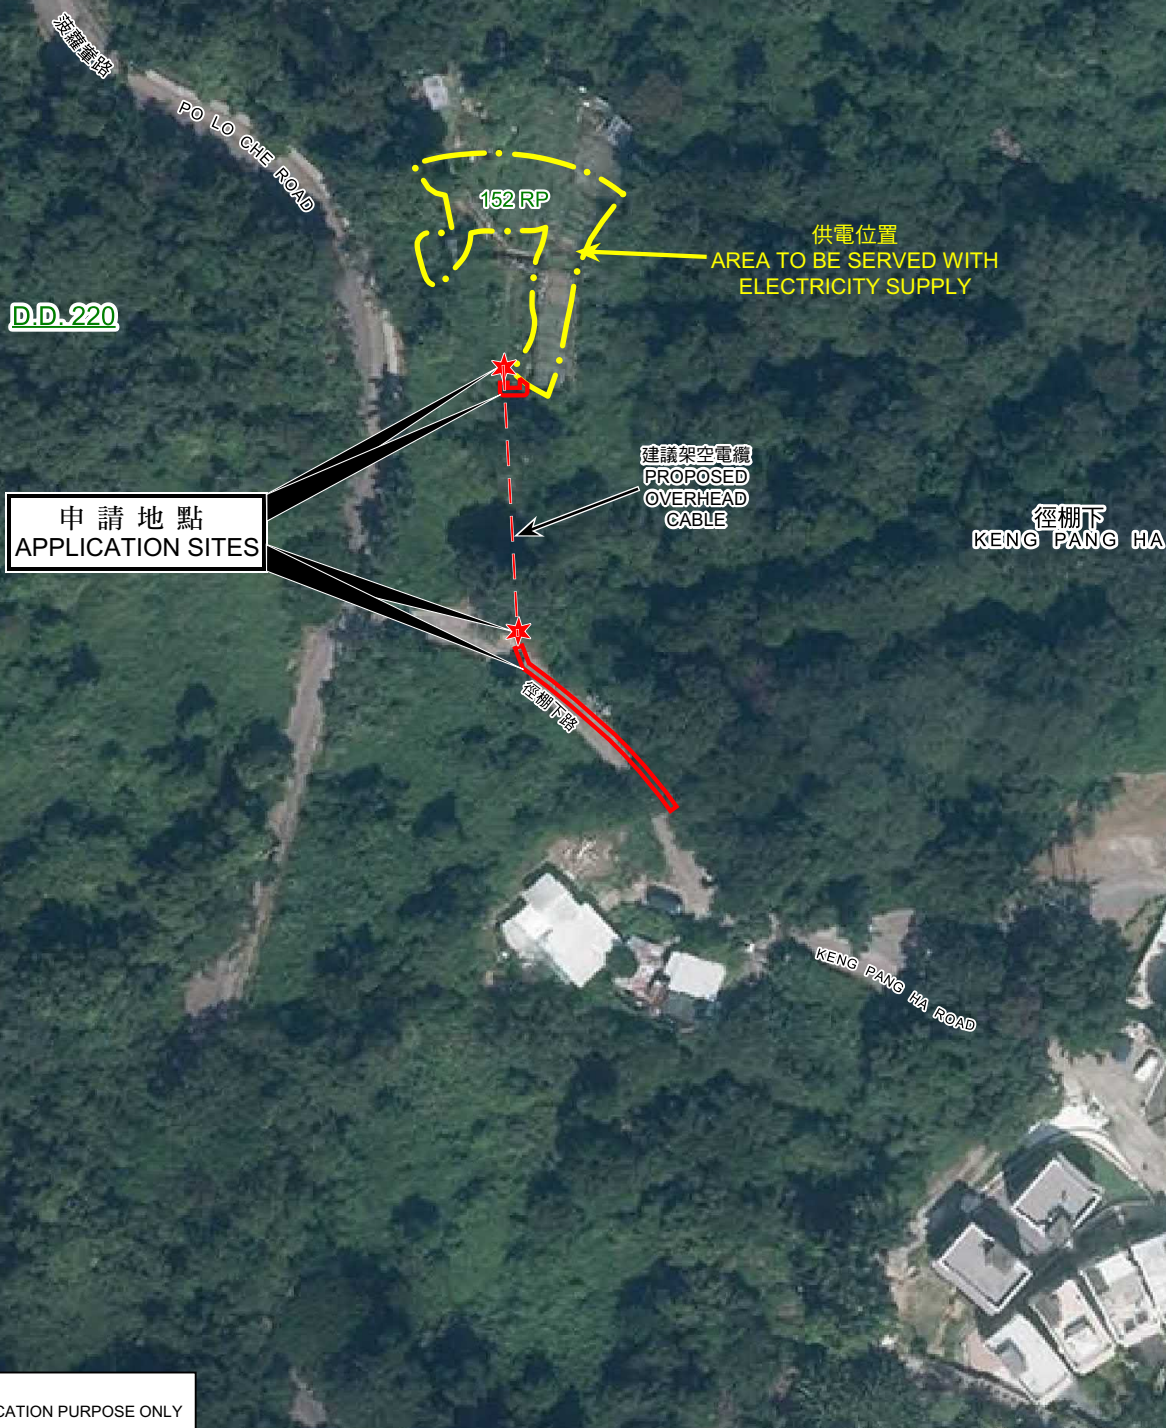

界線只作識別用
BOUNDARY FOR IDENTIFICATION PURPOSE ONLY

本摘要圖於2025年11月6日擬備，所根據的資料為地政總署於2024年10月22日拍得的航攝照片編號E232670C
EXTRACT PLAN PREPARED ON 6.11.2025
BASED ON AERIAL PHOTO No. E232670C
TAKEN ON 22.10.2024
BY LANDS DEPARTMENT

航攝照片 AERIAL PHOTO

擬議公用事業設施裝置（地底電纜、架空電纜、
架空線組件和電線桿）及相關挖土工程
新界西貢丈量約份第220約近徑棚下路的政府土地
PROPOSED PUBLIC UTILITY INSTALLATION
(UNDERGROUND CABLES, OVERHEAD CABLE, STAYS AND POLES)
AND ASSOCIATED EXCAVATION OF LAND
GOVERNMENT LAND IN D.D. 220 NEAR KENG PANG HA ROAD,
SAI KUNG, NEW TERRITORIES



規劃署
Planning Department

參考編號
REFERENCE No.
A/SK-PK/313

圖 PLAN
A-3

1



2



界線只作識別用
BOUNDARY FOR IDENTIFICATION PURPOSE ONLY

實地照片 SITE PHOTO

擬議公用事業設施裝置（地底電纜、架空電纜、
架空線組件和電線桿）及相關挖土工程
新界西貢丈量約份第 2 2 0 約近徑棚下路的政府土地
PROPOSED PUBLIC UTILITY INSTALLATION
(UNDERGROUND CABLES, OVERHEAD CABLE, STAYS AND POLES)
AND ASSOCIATED EXCAVATION OF LAND
GOVERNMENT LAND IN D.D. 220 NEAR KENG PANG HA ROAD,
SAI KUNG, NEW TERRITORIES



規劃署
Planning Department

本圖於2025年11月6日擬備，所根據的資料
為攝於2025年10月10日的實地照片
PLAN PREPARED ON 6.11.2025
BASED ON SITE PHOTOS
TAKEN ON 10.10.2025

參考編號
REFERENCE No.
A/SK-PK/313

圖 PLAN
A-4a

3

供電位置 (D.D. 220 Lot 152 RP)
AREA TO BE SERVED WITH
ELECTRICITY SUPPLY



4

供電位置 (D.D. 220 Lot 152 RP)
AREA TO BE SERVED WITH
ELECTRICITY SUPPLY



界線只作識別用
BOUNDARY FOR IDENTIFICATION PURPOSE ONLY

實地照片 SITE PHOTO

擬議公用事業設施裝置（地底電纜、架空電纜、
架空線組件和電線桿）及相關挖土工程
新界西貢丈量約份第 2 2 0 約近徑棚下路的政府土地
PROPOSED PUBLIC UTILITY INSTALLATION
(UNDERGROUND CABLES, OVERHEAD CABLE, STAYS AND POLES)
AND ASSOCIATED EXCAVATION OF LAND
GOVERNMENT LAND IN D.D. 220 NEAR KENG PANG HA ROAD,
SAI KUNG, NEW TERRITORIES



規劃署
Planning Department

本圖於2025年11月6日擬備，所根據的資料
為攝於2025年10月10日的實地照片
PLAN PREPARED ON 6.11.2025
BASED ON SITE PHOTOS
TAKEN ON 10.10.2025

參考編號
REFERENCE No.
A/SK-PK/313

圖 PLAN
A-4b

a



界線只作識別用
BOUNDARY FOR IDENTIFICATION PURPOSE ONLY

實地照片 SITE PHOTO

擬議公用事業設施裝置（地底電纜、架空電纜、
架空線組件和電線桿）及相關挖土工程
新界西貢丈量約份第 2 2 0 約近徑棚下路的政府土地
PROPOSED PUBLIC UTILITY INSTALLATION
(UNDERGROUND CABLES, OVERHEAD CABLE, STAYS AND POLES)
AND ASSOCIATED EXCAVATION OF LAND
GOVERNMENT LAND IN D.D. 220 NEAR KENG PANG HA ROAD,
SAI KUNG, NEW TERRITORIES



規劃署
Planning Department

本圖於2025年11月6日擬備，所根據的資料
為攝於2025年10月10日的實地照片
PLAN PREPARED ON 6.11.2025
BASED ON SITE PHOTOS
TAKEN ON 10.10.2025

參考編號
REFERENCE No.
A/SK-PK/313

圖 PLAN
A-4c