



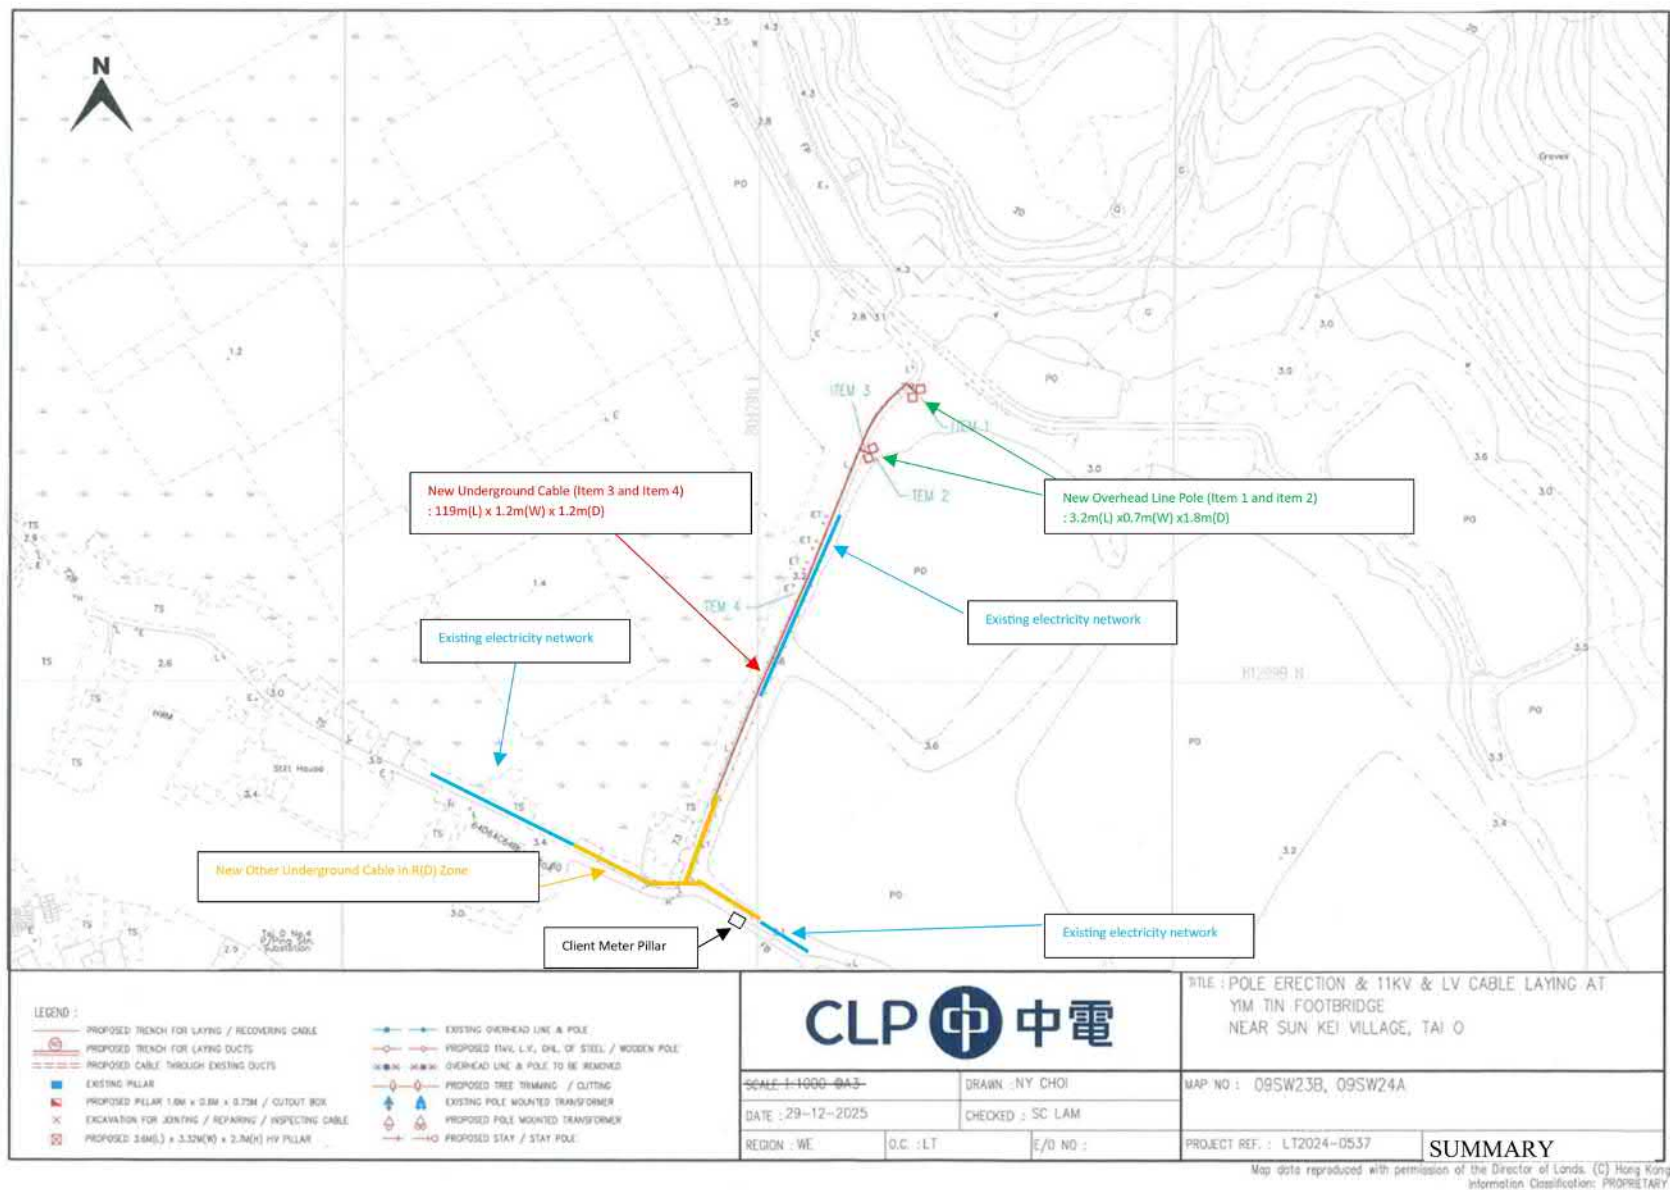

(來源:申請人於2025年12月16日提交)
(SOURCE : SUBMITTED BY APPLICANT ON 16.12.2025)

參考編號
REFERENCE No.
A/I-TOF/7

繪圖
DRAWING
A-1

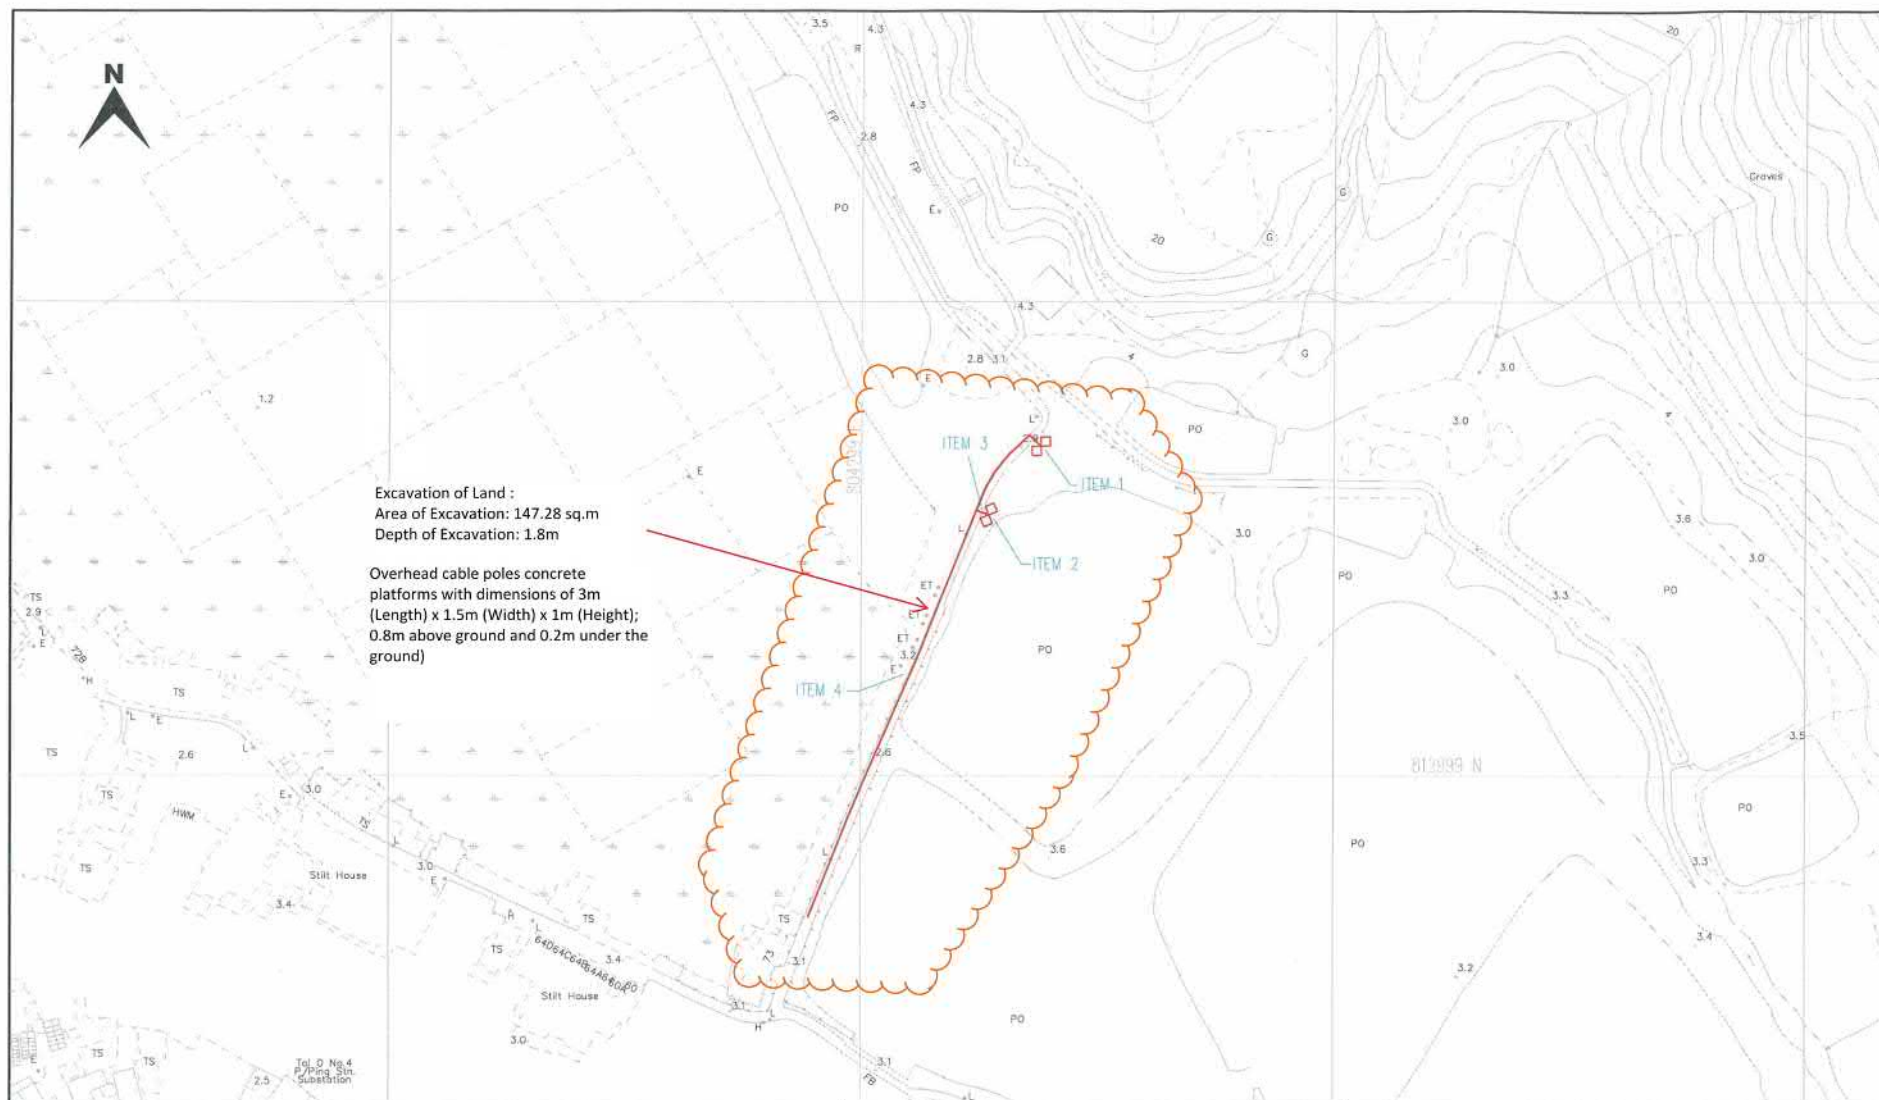


LEGEND : PROPOSED TRENCH FOR LAYING / RECOVERING CABLE PROPOSED TRENCH FOR LAYING DUCTS PROPOSED CABLE THROUGH EXISTING DUCTS EXISTING PILLAR PROPOSED PILLAR 1.6M x 0.8M x 0.75M / CUTOUT BOX EXCAVATION FOR JOINTING / REPAIRING / INSPECTING CABLE PROPOSED 3.6M(L) x 3.32M(W) x 2.7M(H) HV PILLAR EXISTING OVERHEAD LINE & POLE PROPOSED 11kV, L.V., O.H., OF STEEL / WOODEN POLE OVERHEAD LINE & POLE TO BE REMOVED PROPOSED TREE TRIMMING / CUTTING EXISTING POLE MOUNTED TRANSFORMER PROPOSED POLE MOUNTED TRANSFORMER PROPOSED STAY / STAY POLE	CLP 中電 SCALE 1:1000 8A3 DATE : 29-12-2025 REGION : WE O.C. : LT E/O NO :	TITLE : POLE ERECTION & 11kV & LV CABLE LAYING AT YIM TIN FOOTBRIDGE NEAR SUN KEI VILLAGE, TAI O MAP NO : 09SW23B, 09SW24A PROJECT REF. : LT2024-0537 Excavation of Land Drawing
--	---	--

Map data reproduced with permission of the Director of Lands, (C) Hong Kong Information Classification: PROPRIETARY

(來源:申請人於2026年1月22日提交)
(SOURCE : SUBMITTED BY APPLICANT ON 22.1.2026)

參考編號
REFERENCE No.
A/I-TOF/7

繪圖
DRAWING
A-2

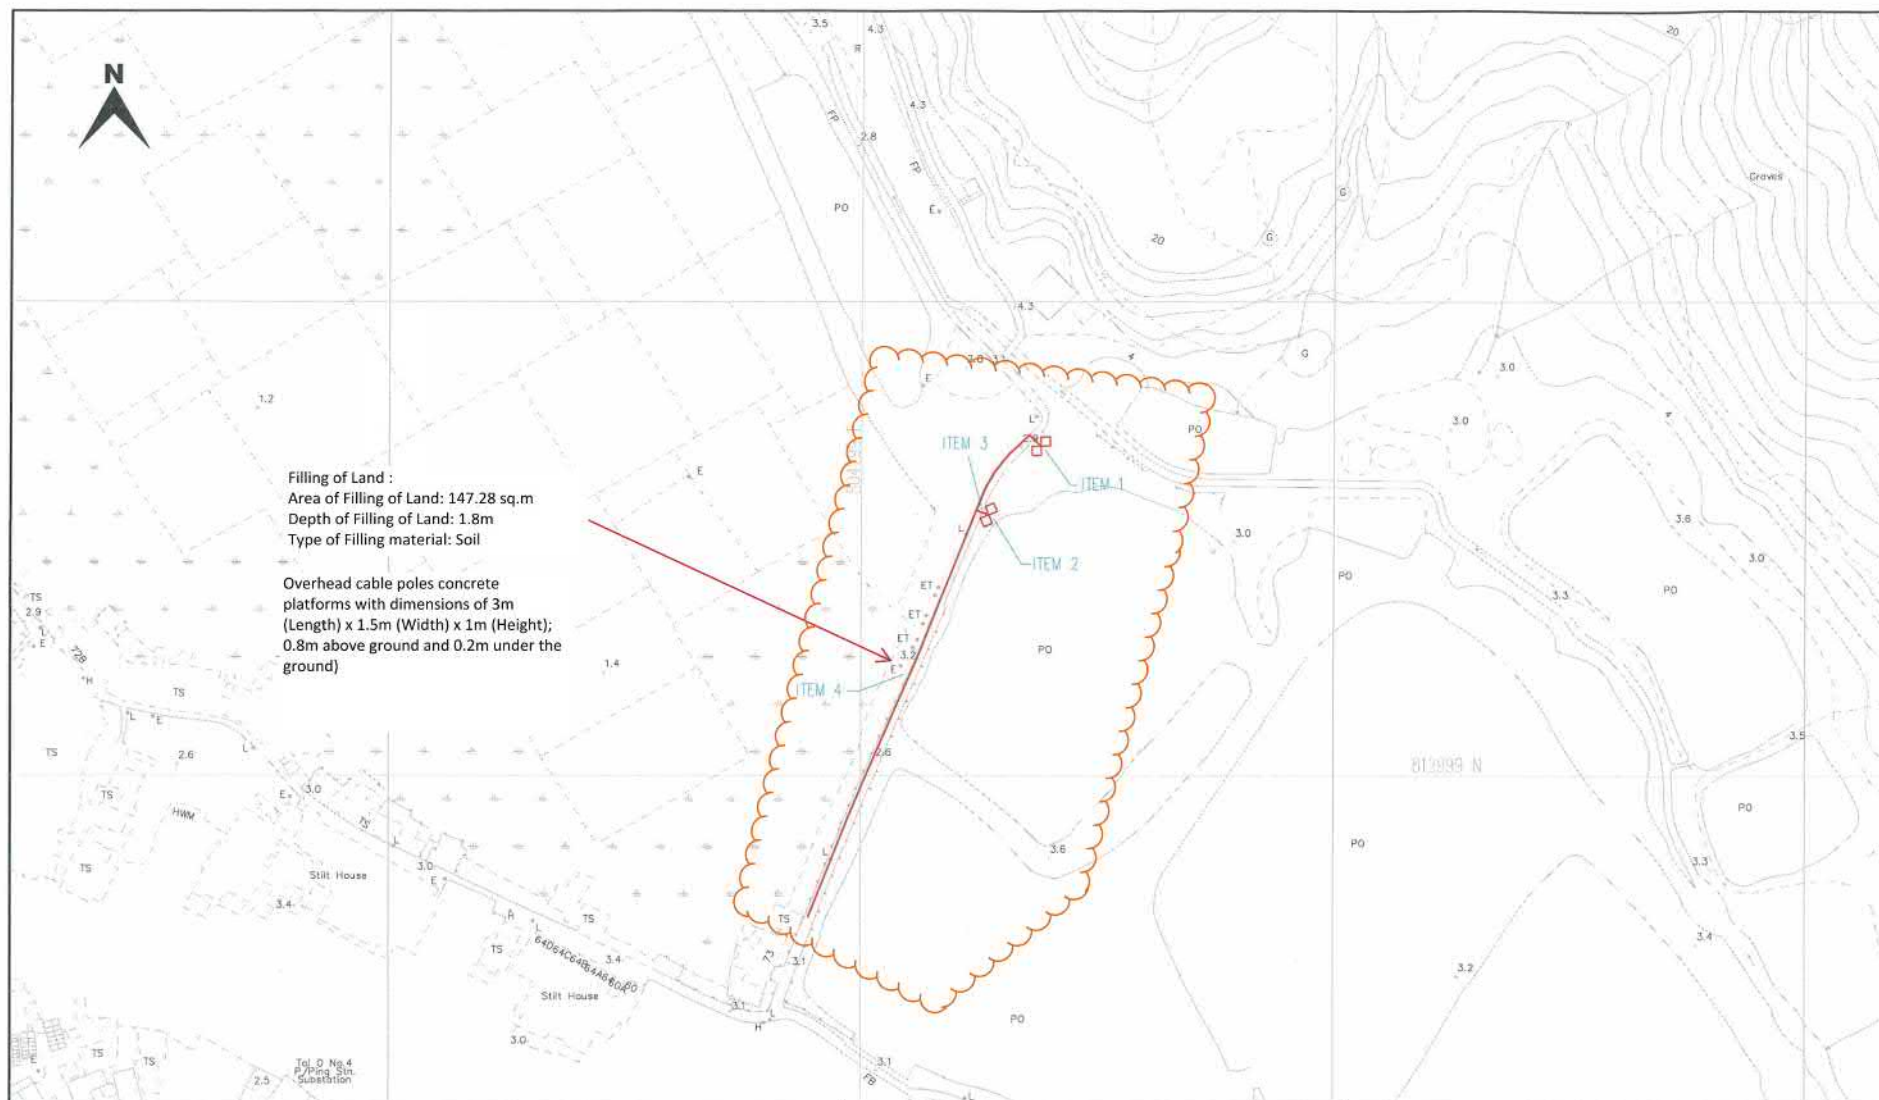

LEGEND :

- PROPOSED TRENCH FOR LAYING / RECOVERING CABLE
- PROPOSED TRENCH FOR LAYING DUCTS
- PROPOSED CABLE THROUGH EXISTING DUCTS
- EXISTING PILLAR
- PROPOSED PILLAR 1.6M x 0.8M x 0.75M / CUTOUT BOX
- EXCAVATION FOR JOINTING / REPAIRING / INSPECTING CABLE
- PROPOSED 3.6M(L) x 3.32M(W) x 2.7M(H) HV PILLAR

- EXISTING OVERHEAD LINE & POLE
- PROPOSED 11kV, L.V., OHL, OF STEEL / WOODEN POLE
- OVERHEAD LINE & POLE TO BE REMOVED
- PROPOSED TREE TRIMMING / CUTTING
- EXISTING POLE MOUNTED TRANSFORMER
- PROPOSED POLE MOUNTED TRANSFORMER
- PROPOSED STAY / STAY POLE

CLP 中電

SCALE 1:1000 @A3

DATE : 29-12-2025

REGION : WE

O.C. : LT

DRAWN : NY CHOI

CHECKED : SC LAM

E/O NO :

TITLE : POLE ERECTION & 11kV & LV CABLE LAYING AT
YIM TIN FOOTBRIDGE
NEAR SUN KEI VILLAGE, TAI O

MAP NO : 09SW23B, 09SW24A

PROJECT REF. : LT2024-0537


Filling of Land Drawing

Map data reproduced with permission of the Director of Lands, (C) Hong Kong
Information Classification: PROPRIETARY

(來源:申請人於2026年1月22日提交)
(SOURCE : SUBMITTED BY APPLICANT ON 22.1.2026)

參考編號
REFERENCE No.
A/I-TOF/7

繪圖
DRAWING
A-3

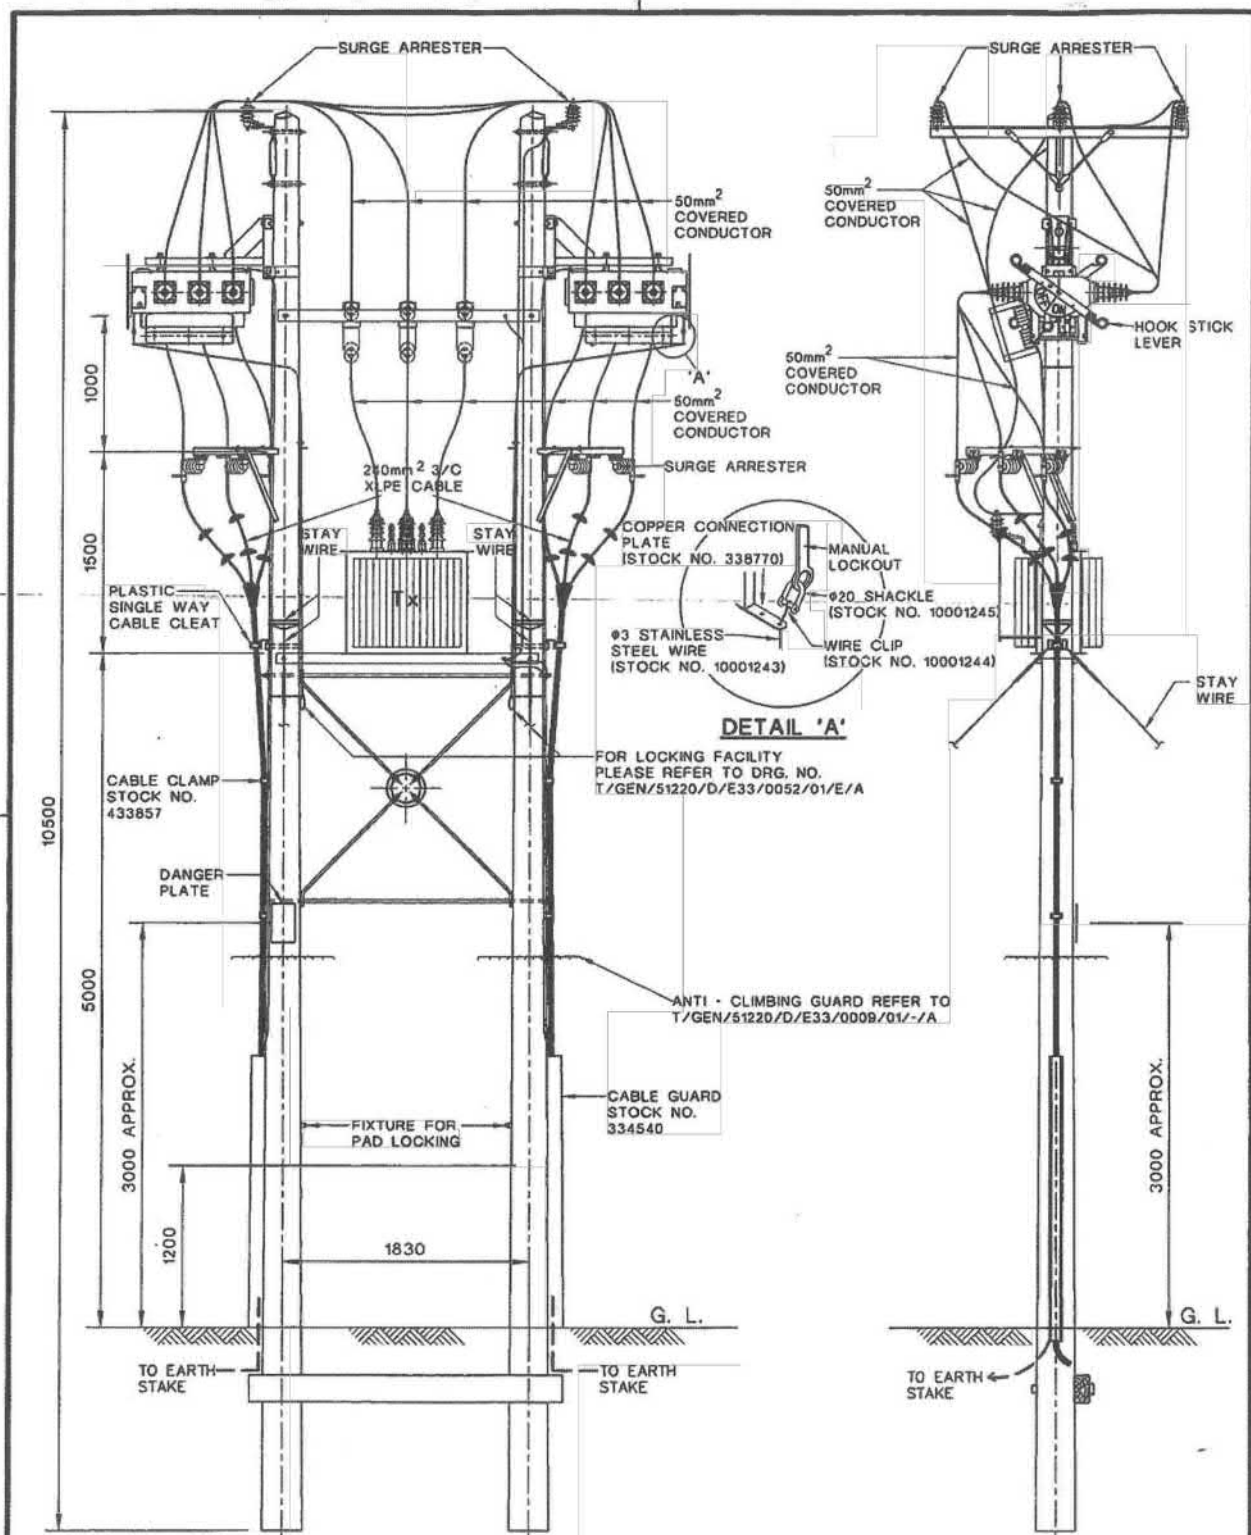


CLP 中電

DRAWN: C W WONG DATE: 19 JAN., 2010
 CHECKED: CAROL TSE APPROVED: C Y CHENG
 SCALE: 1:50 SHEET(S) IN SET: 1


REVS.	A	B	C	D	E	F	G	H	J	K	L								
INITIAL																			
TITLE :	TYPICAL LAYOUT FOR DOUBLE POLES INSTALLATION WITH TWO SF6 INSULATED SWITCH AND FUSED TRANSFORMER FED BY CABLES																		
PROJECT NO.					CONTRACT NO.														
DRG. NO.	T	G	E	N	5	1	2	0	D	E	3	3	0	2	1	9	0	1	A

ALL RIGHTS RESERVED AND REPRODUCTION IN ANY FORM MUST BE APPROVED BY CLP POWER

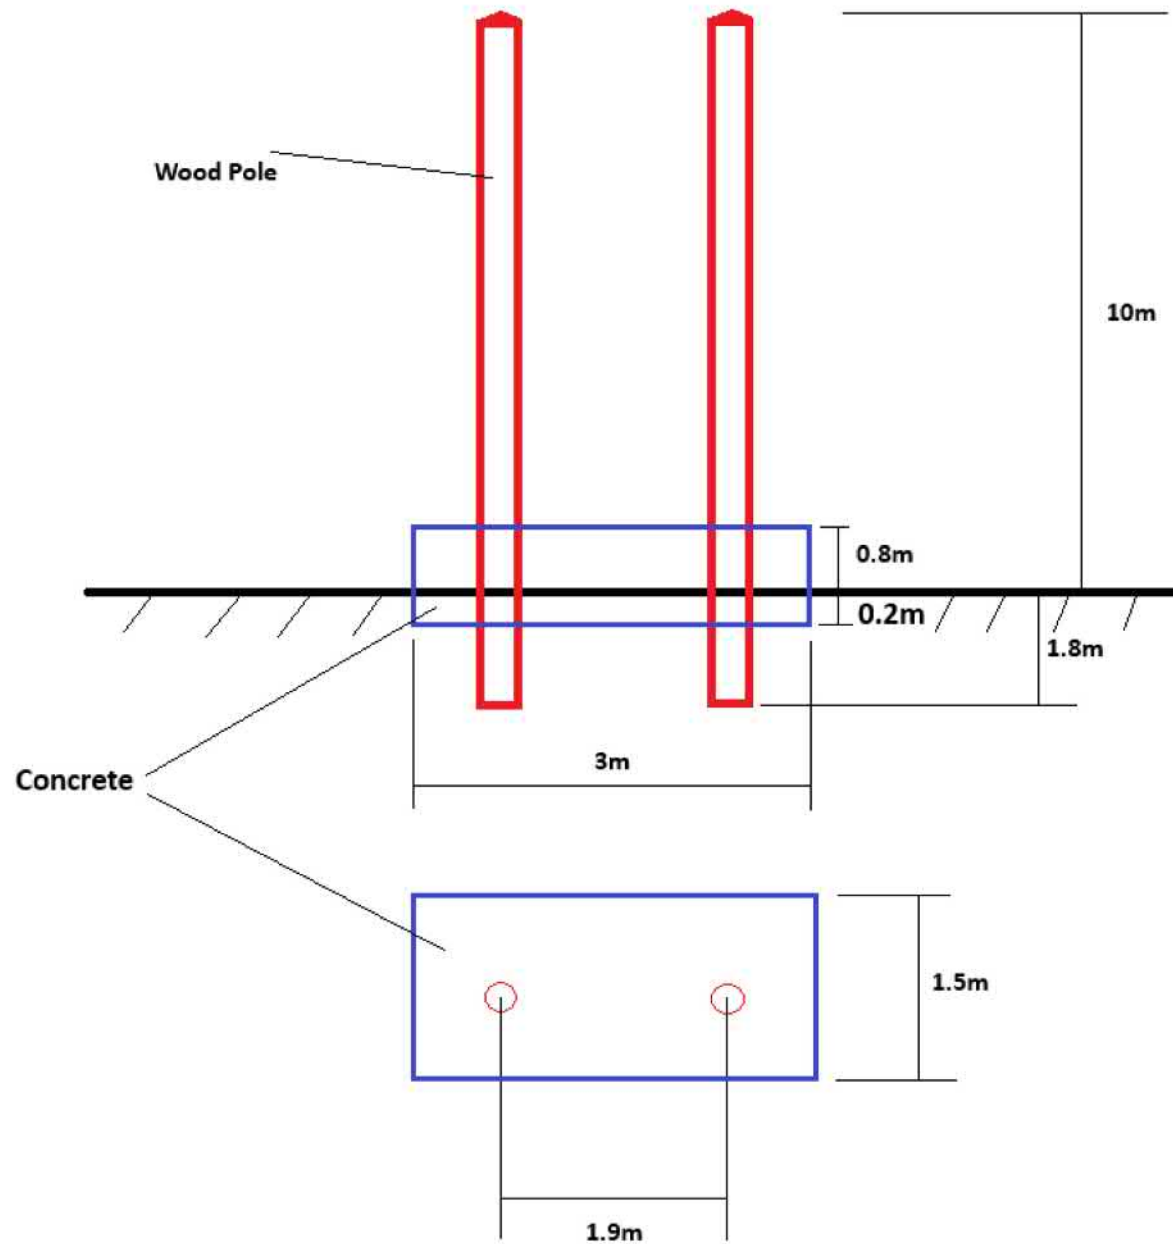

WELT2024-0537-02

POLE ERECTION WITH CONCRETE SUPPORT DETAILS

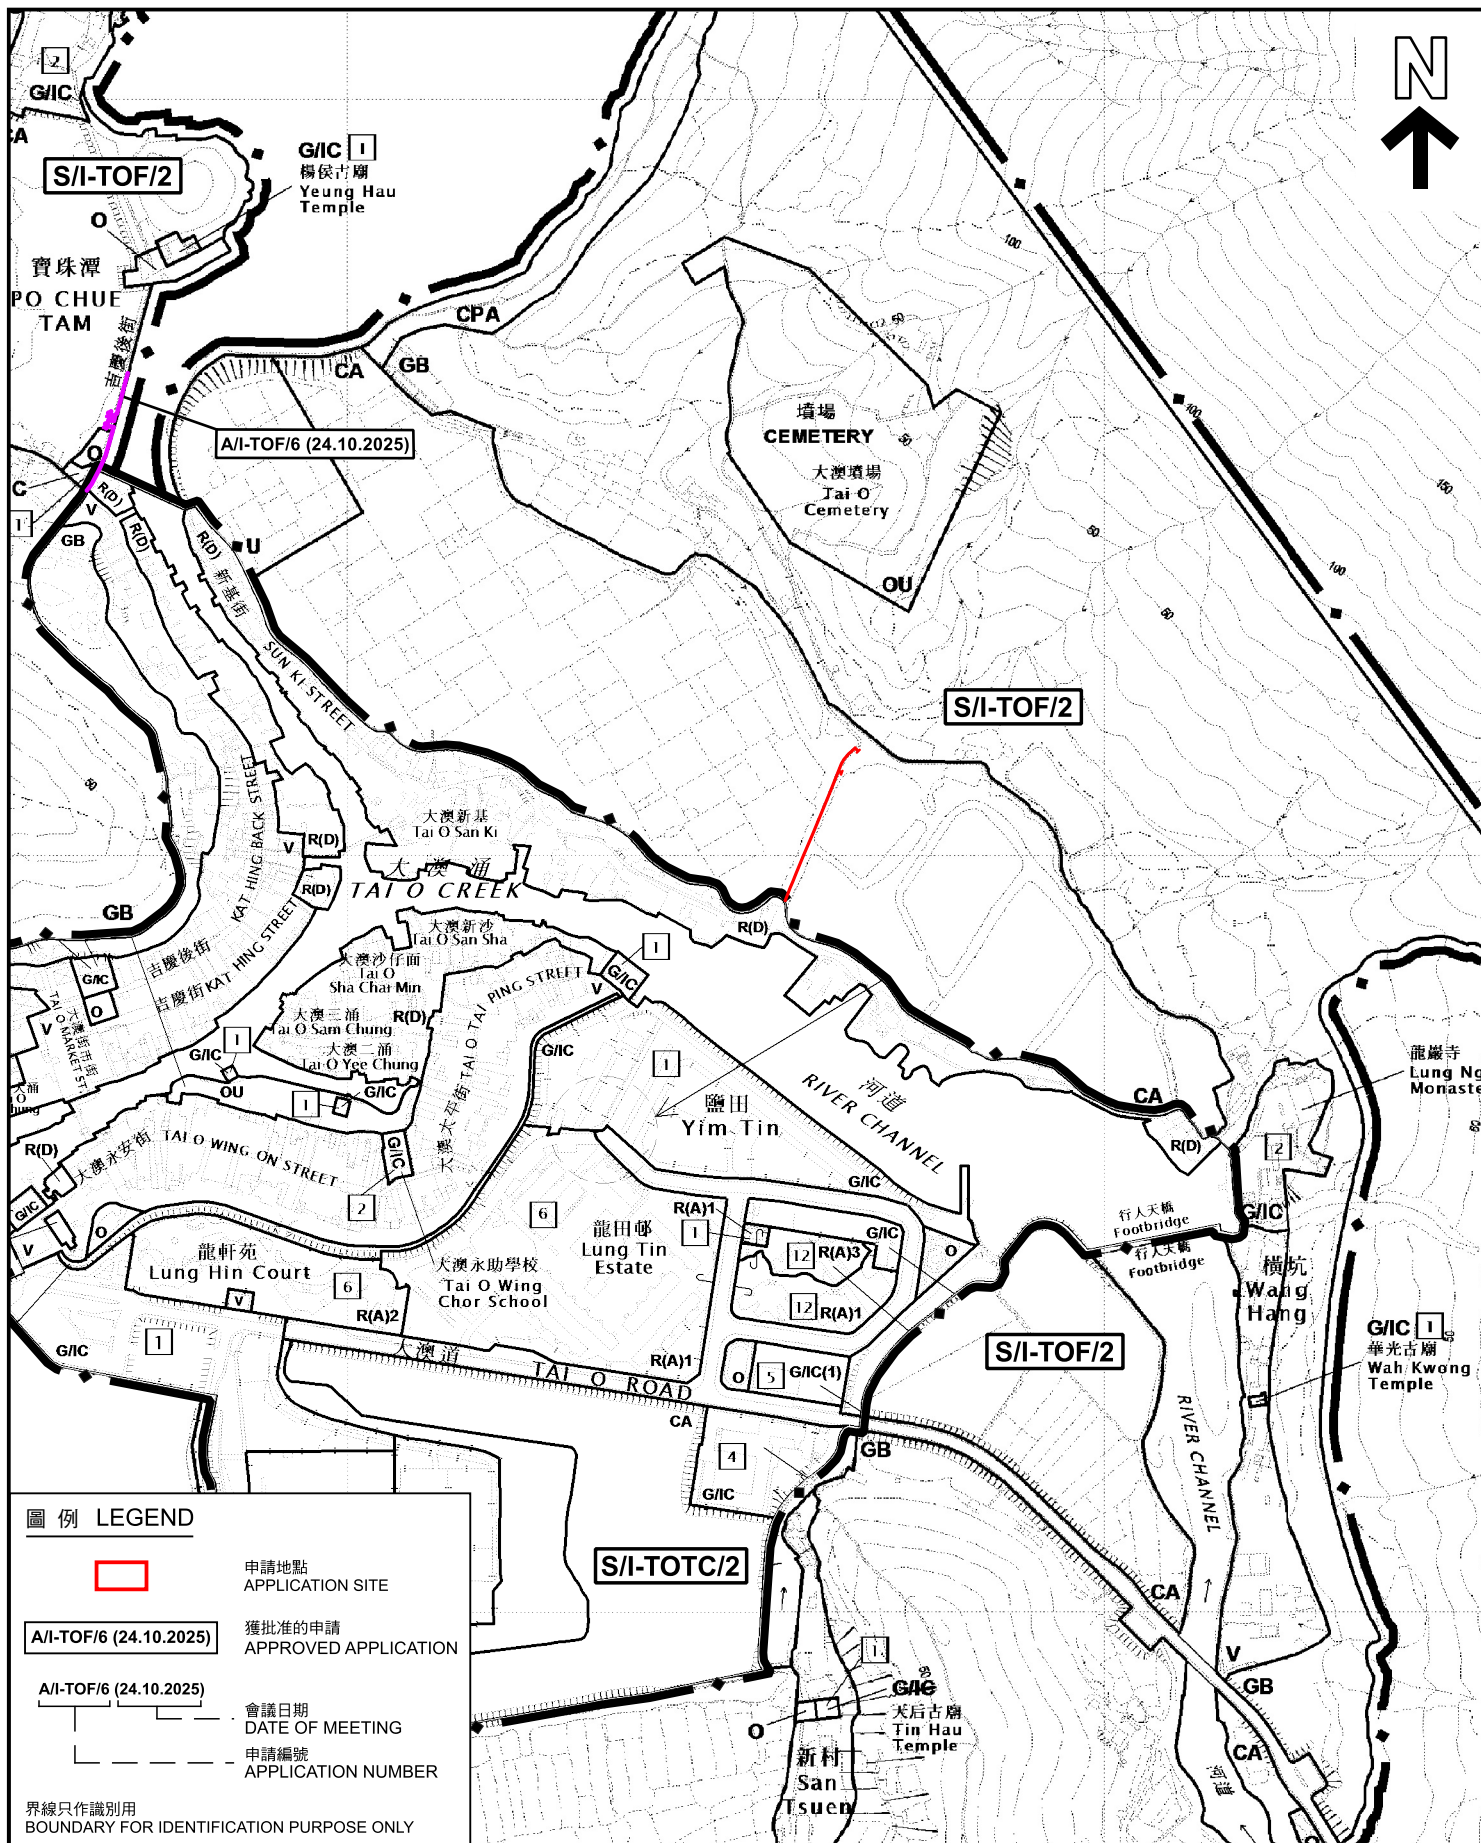

本摘要圖於2026年1月23日擬備，
所根據的資料為於2014年9月23日
核准的分區計劃大綱圖編號S/I-TOF/2及
於2015年7月21日核准的分區計劃大綱圖
編號S/I-TOTC/2
EXTRACT PLAN PREPARED ON 23.1.2026
BASED ON OUTLINE ZONING PLAN
No. S/I-TOF/2 APPROVED ON 23.9.2014
AND OUTLINE ZONING PLAN
No. S/I-TOTC/2 APPROVED ON 21.7.2015

位置圖 LOCATION PLAN
擬議公用事業設施裝置（電線桿、地底電纜和架空電纜）
和相關挖土及填土工程
大嶼山大澳近鹽田行人橋的政府土地
PROPOSED PUBLIC UTILITY INSTALLATION
(POLES, UNDERGROUND CABLES AND OVERHEAD CABLES)
AND ASSOCIATED EXCAVATION AND FILLING OF LAND
GOVERNMENT LAND NEAR YIM TIN FOOTBRIDGE,
TAI O, LANTAU ISLAND
SCALE 1 : 5 000 比例尺


米 100 0 100 200 米
METRES



規劃署
Planning Department

參考編號
REFERENCE No.
A/I-TOF/7

圖 PLAN
A-1

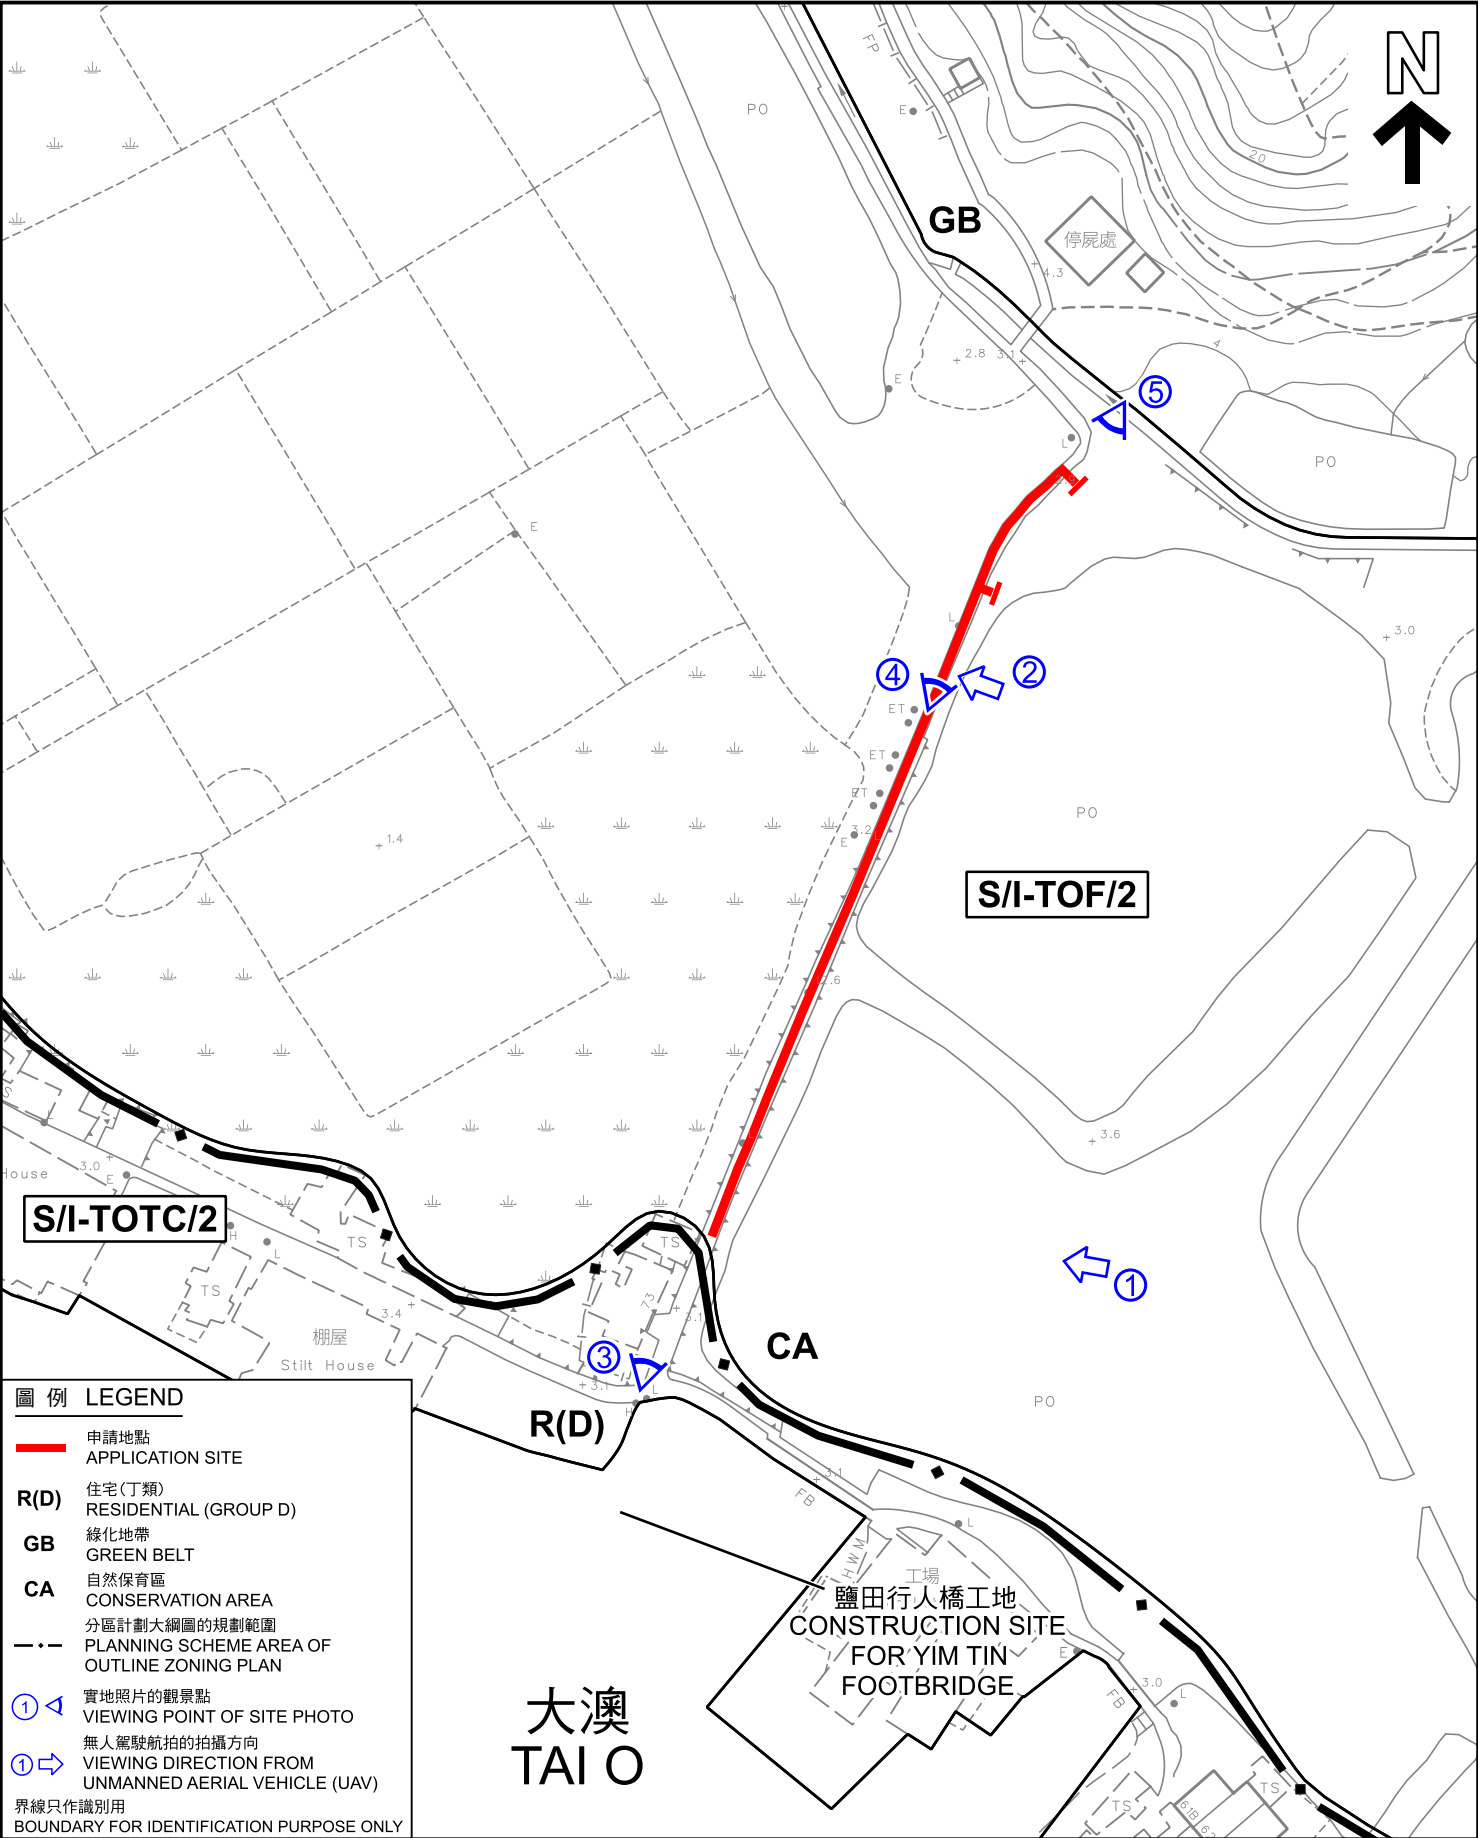

圖例 LEGEND

- 申請地點
APPLICATION SITE
- R(D)** 住宅(丁類)
RESIDENTIAL (GROUP D)
- GB** 綠化地帶
GREEN BELT
- CA** 自然保育區
CONSERVATION AREA
- 分區計劃大綱圖的規劃範圍
PLANNING SCHEME AREA OF OUTLINE ZONING PLAN
- ① 實地照片的觀景點
VIEWING POINT OF SITE PHOTO
- ① 無人駕駛航拍的拍攝方向
VIEWING DIRECTION FROM UNMANNED AERIAL VEHICLE (UAV)
- 界線只作識別用
BOUNDARY FOR IDENTIFICATION PURPOSE ONLY

本摘要圖於2025年1月27日擬備，
所根據的資料為測量圖編號9-SW-23B

EXTRACT PLAN PREPARED ON
27.1.2025 BASED ON SURVEY SHEET
No. 9-SW-23B

平面圖 SITE PLAN


擬議公用事業設施裝置（電線桿、地底電纜和架空電纜）
和相關挖土及填土工程
大嶼山大澳近鹽田行人橋的政府土地
PROPOSED PUBLIC UTILITY INSTALLATION
(POLES, UNDERGROUND CABLES AND OVERHEAD CABLES)
AND ASSOCIATED EXCAVATION AND FILLING OF LAND
GOVERNMENT LAND NEAR YIM TIN FOOTBRIDGE,
TAI O, LANTAU ISLAND
SCALE 1 : 1 000 比例尺

米 20 0 20 40 米
METRES

規劃署
Planning Department

參考編號
REFERENCE No.
A/I-TOF/7

圖 PLAN
A-2

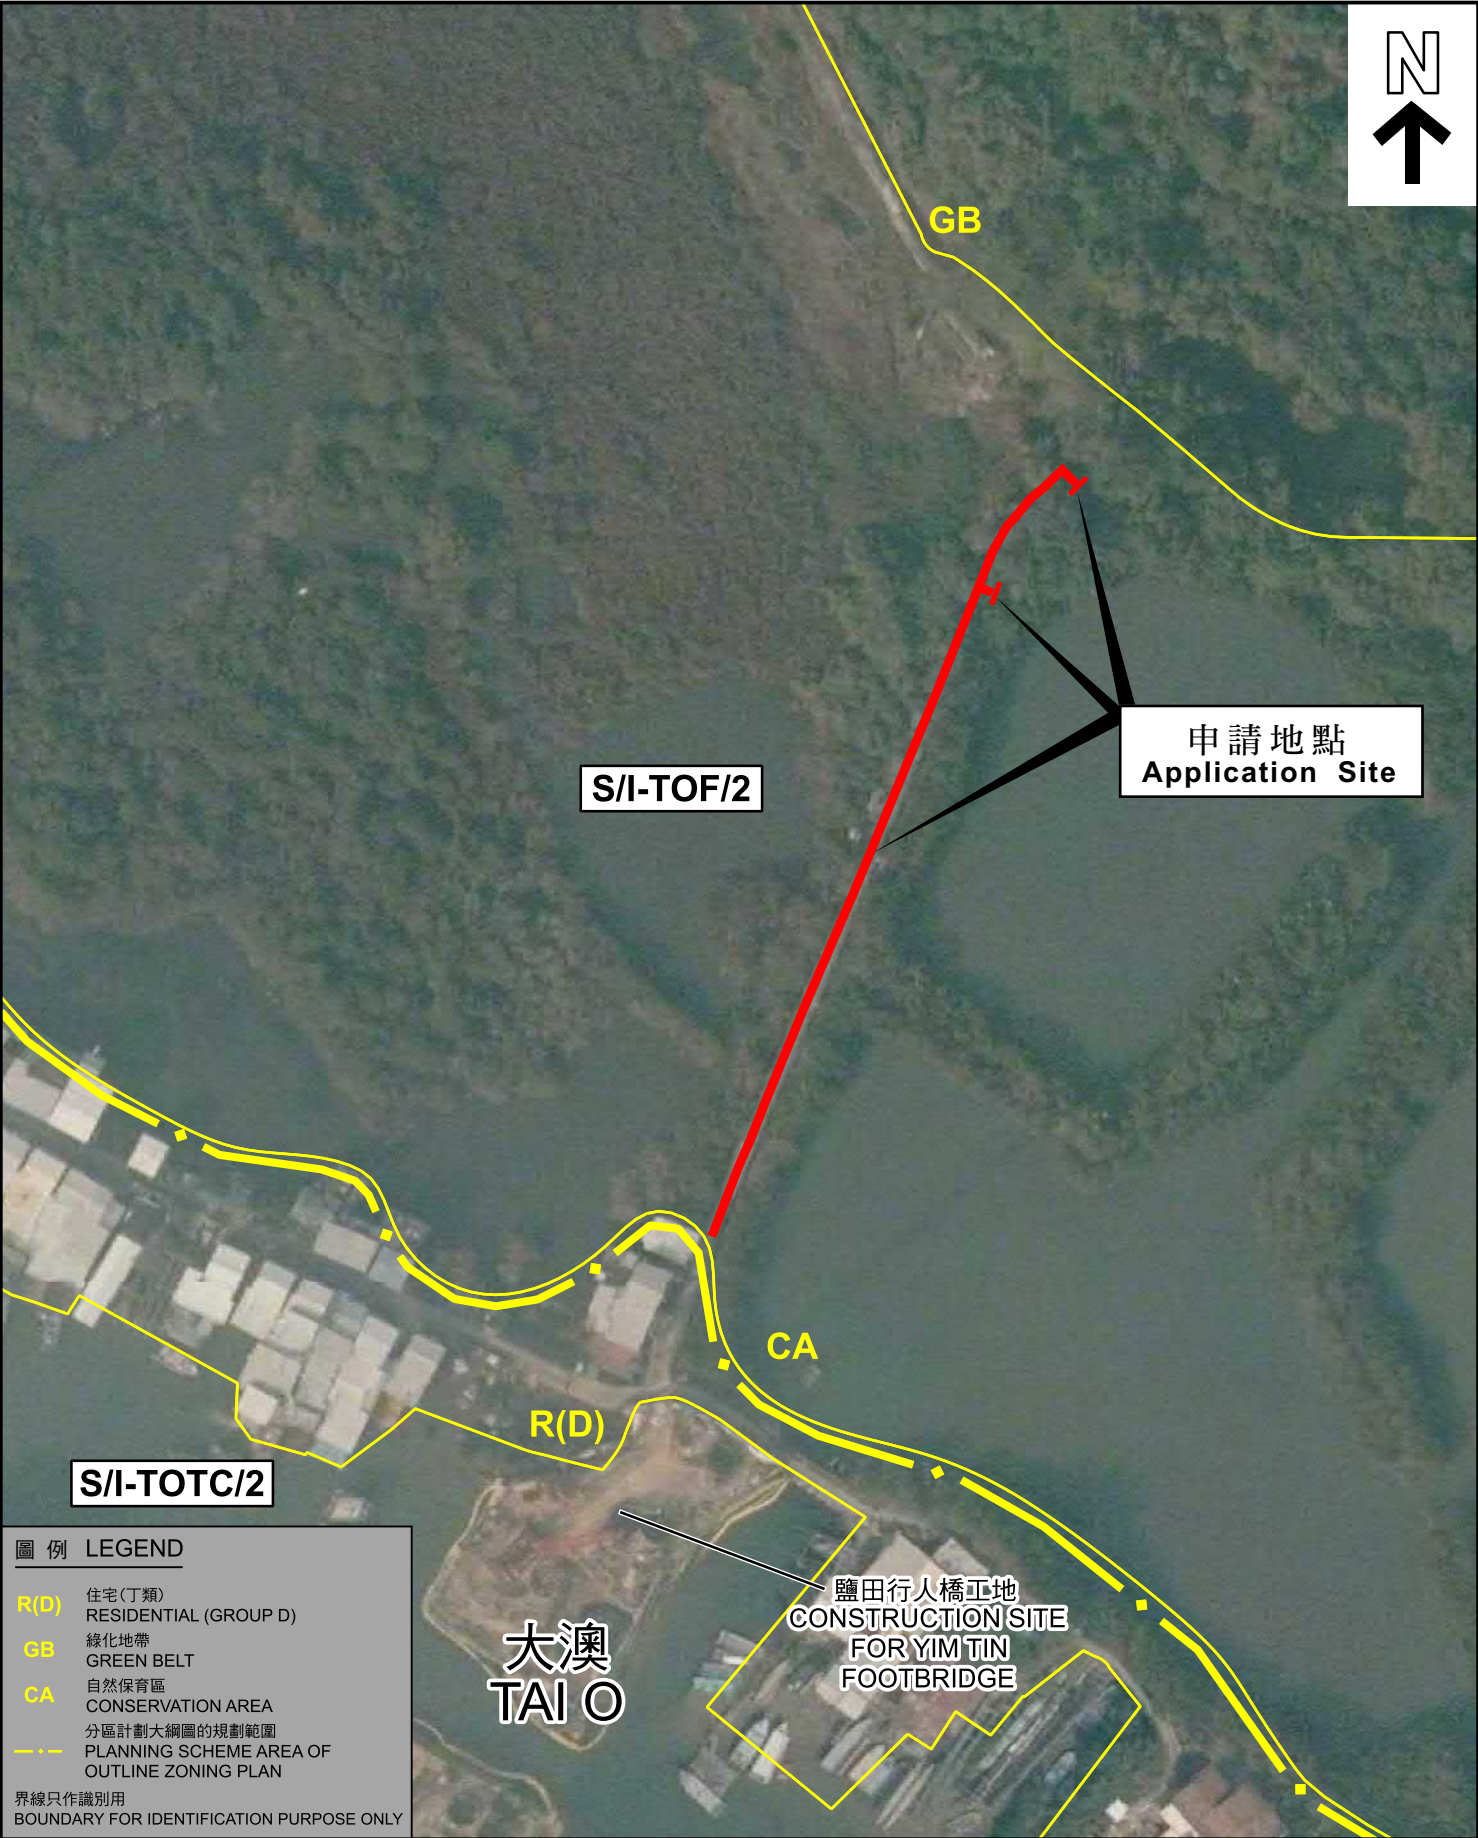

圖例 LEGEND	
R(D)	住宅(丁類) RESIDENTIAL (GROUP D)
GB	綠化地帶 GREEN BELT
CA	自然保育區 CONSERVATION AREA
---	分區計劃大綱圖的規劃範圍 PLANNING SCHEME AREA OF OUTLINE ZONING PLAN
界線只作識別用 BOUNDARY FOR IDENTIFICATION PURPOSE ONLY	

本摘要圖於2026年1月23日擬備，所根據的資料為真數碼正射影像圖(2025年7月)

EXTRACT PLAN PREPARED ON 23.1.2026 BASED ON TRUE DIGITAL ORTHOPHOTO (JUL 2025)

航攝照片 AERIAL PHOTO

擬議公用事業設施裝置(電線桿、地底電纜和架空電纜)和相關挖土及填土工程
大嶼山大澳近鹽田行人橋的政府土地
PROPOSED PUBLIC UTILITY INSTALLATION (POLES, UNDERGROUND CABLES AND OVERHEAD CABLES) AND ASSOCIATED EXCAVATION AND FILLING OF LAND GOVERNMENT LAND NEAR YIM TIN FOOTBRIDGE, TAI O, LANTAU ISLAND

SCALE 1 : 1 000 比例尺

米 20 0 20 40 米

METRES



規劃署
Planning Department

參考編號
REFERENCE No.
A/I-TOF/7

圖 PLAN
A-3



申請地點界線只作識別用
APPLICATION SITE BOUNDARY FOR IDENTIFICATION PURPOSE ONLY

實地照片 SITE PHOTOS

擬議公用事業設施裝置（電線桿、地底電纜和架空電纜）
和相關挖土及填土工程
大嶼山大澳近鹽田行人橋的政府土地

PROPOSED PUBLIC UTILITY INSTALLATION
(POLES, UNDERGROUND CABLES AND OVERHEAD CABLES)
AND ASSOCIATED EXCAVATION AND FILLING OF LAND
GOVERNMENT LAND NEAR YIM TIN FOOTBRIDGE,
TAI O, LANTAU ISLAND



規劃署
Planning Department

參考編號
REFERENCE No.
A/I-TOF/7

圖 PLAN
A-4a

本圖於2026年1月23日擬備，所根據的
資料為攝於2026年1月7日的無人駕駛航拍
照片

PLAN PREPARED ON 23.1.2026
BASED ON UNMANNED AERIAL
VEHICLE (UAV) PHOTOS
TAKEN ON 7.1.2026



申請地點界線只作識別用
APPLICATION SITE BOUNDARY FOR IDENTIFICATION PURPOSE ONLY

實地照片 SITE PHOTOS

擬議公用事業設施裝置（電線桿、地底電纜和架空電纜）
和相關挖土及填土工程
大嶼山大澳近鹽田行人橋的政府土地

PROPOSED PUBLIC UTILITY INSTALLATION
(POLES, UNDERGROUND CABLES AND OVERHEAD CABLES)
AND ASSOCIATED EXCAVATION AND FILLING OF LAND
GOVERNMENT LAND NEAR YIM TIN FOOTBRIDGE,
TAI O, LANTAU ISLAND

本圖於2026年1月23日擬備，所根據的
資料為攝於2026年1月7日的實地照片
PLAN PREPARED ON 23.1.2026
BASED ON SITE PHOTOS
TAKEN ON 7.1.2026



規劃署
Planning Department

參考編號
REFERENCE No.
A/I-TOF/7

圖 PLAN
A-4b

5

擬議電線桿
PROPOSED POLES

申請地點
APPLICATION SITE



申請地點界線只作識別用
APPLICATION SITE BOUNDARY FOR IDENTIFICATION PURPOSE ONLY

實地照片 SITE PHOTOS

擬議公用事業設施裝置（電線桿、地底電纜和架空電纜）
和相關挖土及填土工程
大嶼山大澳近鹽田行人橋的政府土地

PROPOSED PUBLIC UTILITY INSTALLATION
(POLES, UNDERGROUND CABLES AND OVERHEAD CABLES)
AND ASSOCIATED EXCAVATION AND FILLING OF LAND
GOVERNMENT LAND NEAR YIM TIN FOOTBRIDGE,
TAI O, LANTAU ISLAND



規劃署
Planning Department

本圖於2026年1月23日擬備，所根據的
資料為攝於2026年1月7日的實地照片
PLAN PREPARED ON 23.1.2026
BASED ON SITE PHOTOS
TAKEN ON 7.1.2026

參考編號
REFERENCE No.
A/I-TOF/7

圖 PLAN
A-4c



寶珠潭
PO CHUE TAM

擬議楊侯古廟前方空地美化工程
PROPOSED UPGRADING WORKS OF OPEN AREA
IN FRONT OF YEUNG HAU TEMPLE

擬建寶珠潭行人橋
PROPOSED PO CHUE TAM FOOTBRIDGE

吉慶後街
KAT HING BACK STREET

大澳
TAI O

新基橋
SUN KI BRIDGE

鹽田
YIM TIN

擬建鹽田行人橋
PROPOSED YIM TIN FOOTBRIDGE

大涌橋
TAI O CREEK BRIDGE

擬建鹽田露天劇場暨休憩用地
PROPOSED AMPHITHEATRE-CUM-OPEN SPACE
AT YIM TIN

擬建鹽田公眾停車場
PROPOSED PUBLIC CAR PARK AT YIM TIN

橫坑橋
WANG HANG BRIDGE

本圖於2026年1月23日擬備
PLAN PREPARED ON 23.1.2026

擬議公用事業設施裝置（電線桿、地底電纜和架空電纜）和相關挖土及填土工程
大嶼山大澳近鹽田行人橋的政府土地
PROPOSED PUBLIC UTILITY INSTALLATION (POLES, UNDERGROUND CABLES AND OVERHEAD CABLES)
AND ASSOCIATED EXCAVATION AND FILLING OF LAND
GOVERNMENT LAND NEAR YIM TIN FOOTBRIDGE, TAI O, LANTAU ISLAND



規劃署
Planning Department

參考編號
REFERENCE No.
A/I-TOF/7

圖 PLAN
A-5a



本圖於2026年1月23日擬備
PLAN PREPARED ON 23.1.2026

擬議公用事業設施裝置（電線桿、地底電纜和架空電纜）和相關挖土及填土工程
大嶼山大澳近鹽田行人橋的政府土地
PROPOSED PUBLIC UTILITY INSTALLATION (POLES, UNDERGROUND CABLES AND OVERHEAD CABLES)
AND ASSOCIATED EXCAVATION AND FILLING OF LAND
GOVERNMENT LAND NEAR YIM TIN FOOTBRIDGE, TAI O, LANTAU ISLAND



規劃署
Planning Department

參考編號
REFERENCE No.
A/I-TOF/7

圖 PLAN
A-5b