


Block Plan (1:4000)

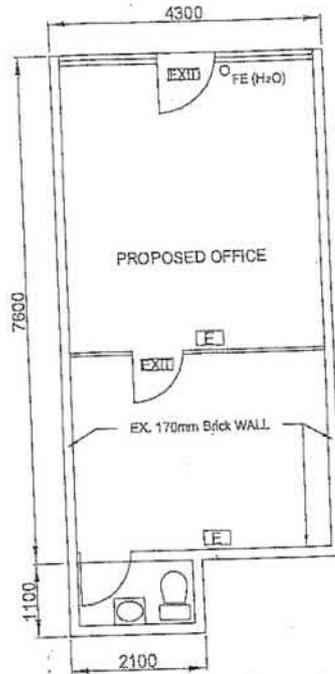

GROUND FLOOR PLAN  
(SCALE 1:100)

LEGEN :

- E NEW EMERGENCY LIGHTING
- EXIT NEW EXIT SIGN
- FE(H<sub>2</sub>O) NEW FIRE EXTINGUISHER

FIRE SERVICES NOTES :


1. TWO NEW EMERGENCY LIGHTING TO BE PROVIDED FOR AREA UNDER THIS APPLICATION.
2. TWO NEW EXIT SIGN SHALL BE PROVIDED FOR THE PREMISES TO ENSURE THAT THE EXIT ROUTE ARE CLEARLY INDICATED.
3. ONE NEW FIRE EXTINGUISHER TO BE INSTALL ACCORDING TO THE LOCATION ON SUBMITTED PLAN.

  
**POON WOOD KEUNG**  
 M. I. STRUCT. E. CHARTERED ENG.  
 REGISTERED STRUCTURAL ENGINEER  
 REGISTERED GEOTECHNICAL ENGINEER  
 REGISTERED INSPECTOR  
 AUTHORIZED PERSON

SUBJECT	
LOT 694 S.L. RP DD130 AND ADJOINING GOVERNMENT LAND NO. 26 LAM TEI MAIN STREET, TUEN MUN, N.T.	
REF. NO.	DATE
Z26	03/2017
DRAWING NO.	SCALE
FS - 1	<del>1:100</del>

參考編號 REFERENCE No. <b>A/TM-LTTY/511</b>	繪圖 DRAWING <b>A-2</b>
---	--------------------------

(摘錄自申請人於6. 2. 2026呈交的申請書)  
 (Extract from Applicant's  
 Submission of 6.2.2026)

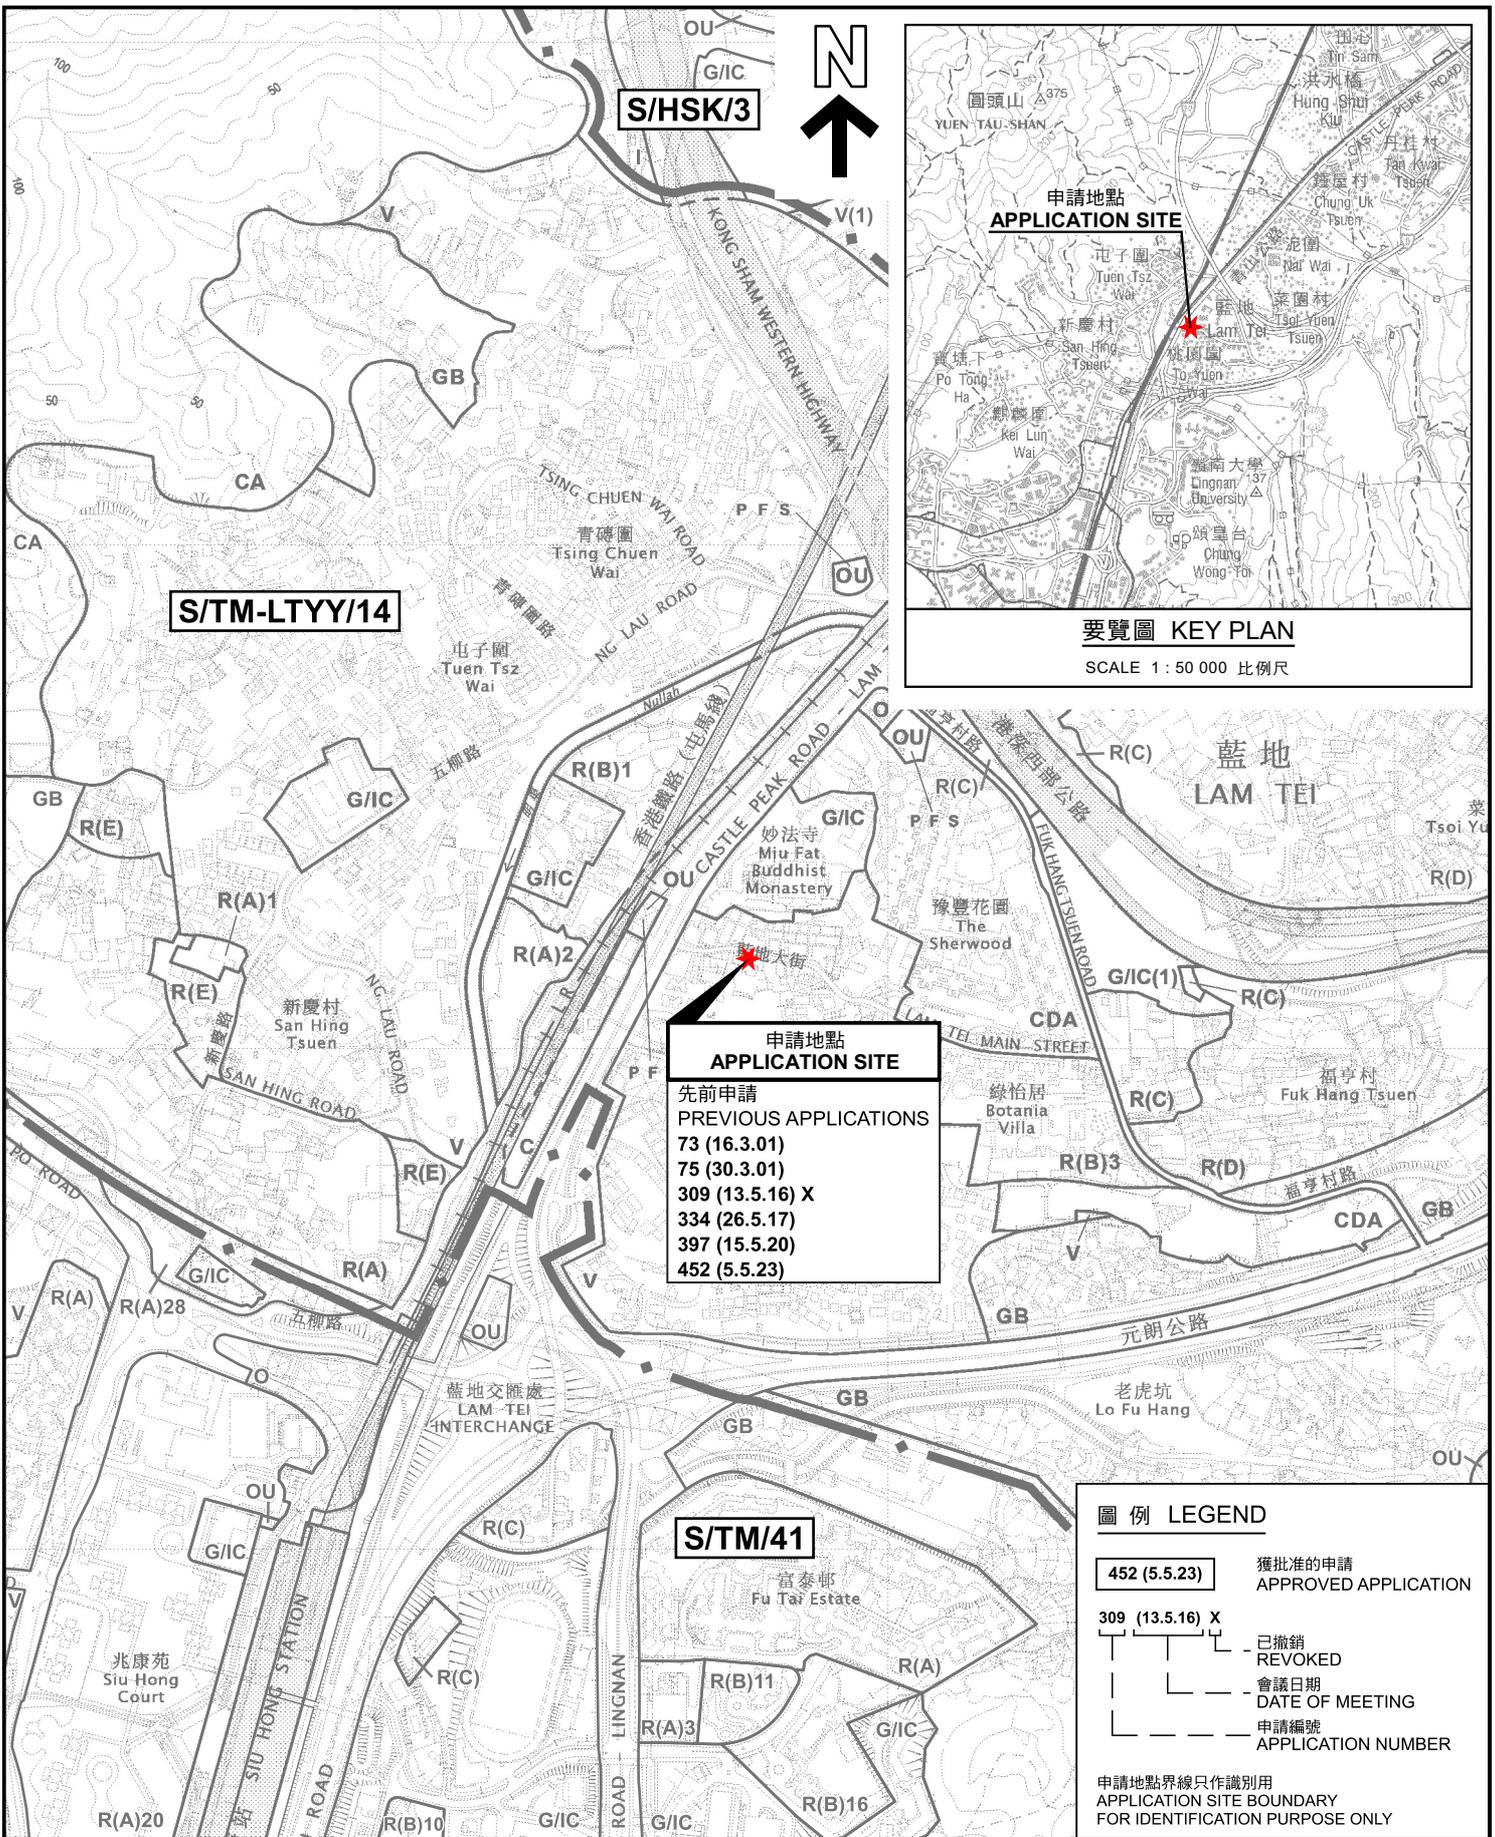

申請地點  
APPLICATION SITE

先前申請  
PREVIOUS APPLICATIONS

73 (16.3.01)  
75 (30.3.01)  
309 (13.5.16) X  
334 (26.5.17)  
397 (15.5.20)  
452 (5.5.23)

圖例 LEGEND

452 (5.5.23) 獲批准的申請  
APPROVED APPLICATION

309 (13.5.16) X 已撤銷  
REVOKED

— 會議日期  
DATE OF MEETING


— 申請編號  
APPLICATION NUMBER

申請地點界線只作識別用  
APPLICATION SITE BOUNDARY  
FOR IDENTIFICATION PURPOSE ONLY

位置圖 LOCATION PLAN

臨時辦公室用途的規劃許可續期(為期3年)  
屯門藍地丈量約份第130約地段第694號L分段餘段和毗連政府土地  
RENEWAL OF PLANNING APPROVAL FOR TEMPORARY OFFICE  
FOR A PERIOD OF 3 YEARS  
LOT 694 S.L RP IN D.D. 130 AND ADJOINING GOVERNMENT LAND,  
LAM TEI, TUEN MUN


SCALE 1 : 7 500 比例尺

 

本摘要圖於2026年3月20日擬備，  
所根據的資料為於2026年3月17日  
核准的分區計劃大綱圖編號 S/TM-LTY/14  
EXTRACT PLAN PREPARED ON 20.3.2026  
BASED ON OUTLINE ZONING PLAN No.  
S/TM-LTY/14 APPROVED ON 17.3.2026

規劃署  
Planning Department

參考編號 REFERENCE No. A/TM-LTY/511  
圖 PLAN A-1

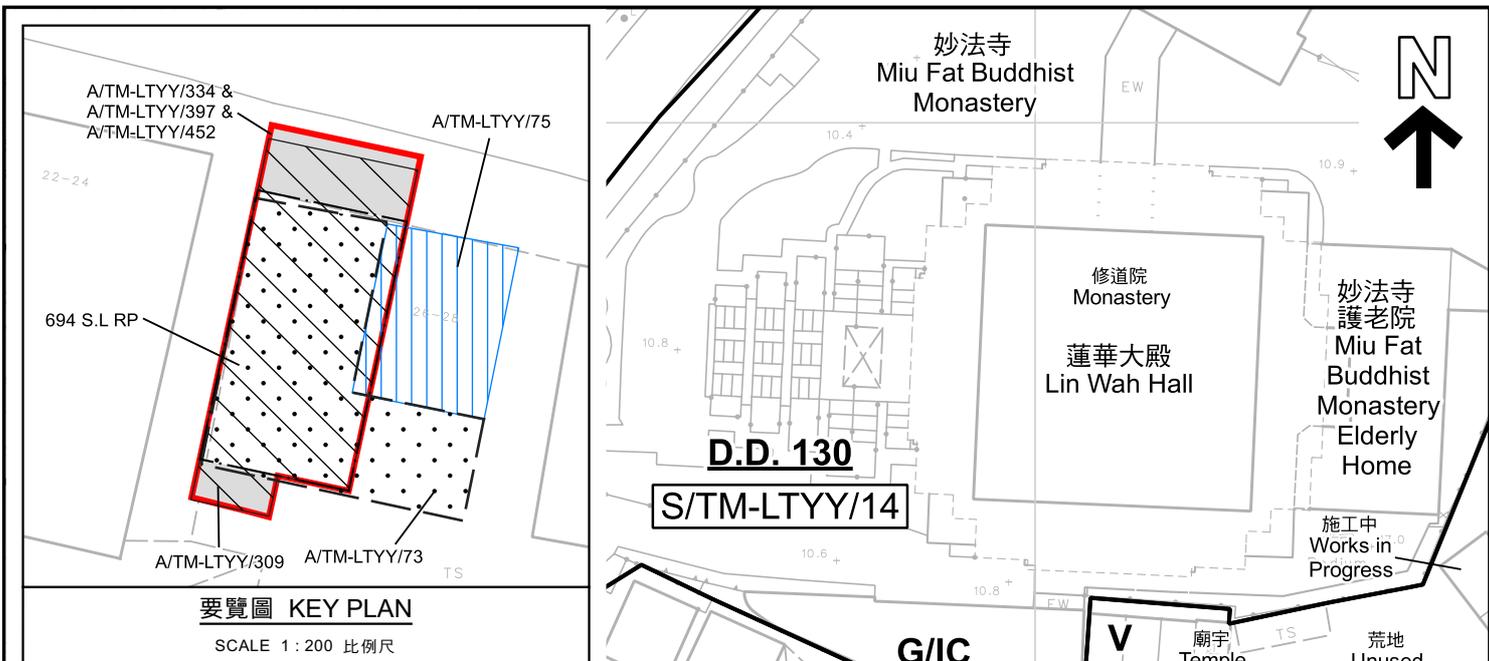

**註釋 Notes :**

2026年2月24日勘测的土地用途  
Land uses shown on this plan are in accordance with the land use survey conducted by the Planning Department on 24.2.2026

**平面圖 SITE PLAN**

臨時辦公室用途的規劃許可續期(為期3年)  
屯門藍地丈量約份第130約地段第694號L分段餘段和毗連政府土地  
RENEWAL OF PLANNING APPROVAL FOR TEMPORARY OFFICE  
FOR A PERIOD OF 3 YEARS  
LOT 694 S.L RP IN D.D. 130 AND ADJOINING GOVERNMENT LAND,  
LAM TEI, TUEN MUN

SCALE 1 : 1 000 比例尺



本摘要圖於2026年3月17日擬備，所根據的資料為測量圖編號 6-NW-16D 和 6-NW-21B  
EXTRACT PLAN PREPARED ON 17.3.2026  
BASED ON SURVEY SHEETS No. 6-NW-16D and 6-NW-21B



**規劃署**  
Planning Department

參考編號  
REFERENCE No.

A/TM-LTTY/511

圖 PLAN

A-2