


LEGEND:

- LOBBY
- CARPARK / DRIVEWAY
- E&M
- COVERED PTT AREA

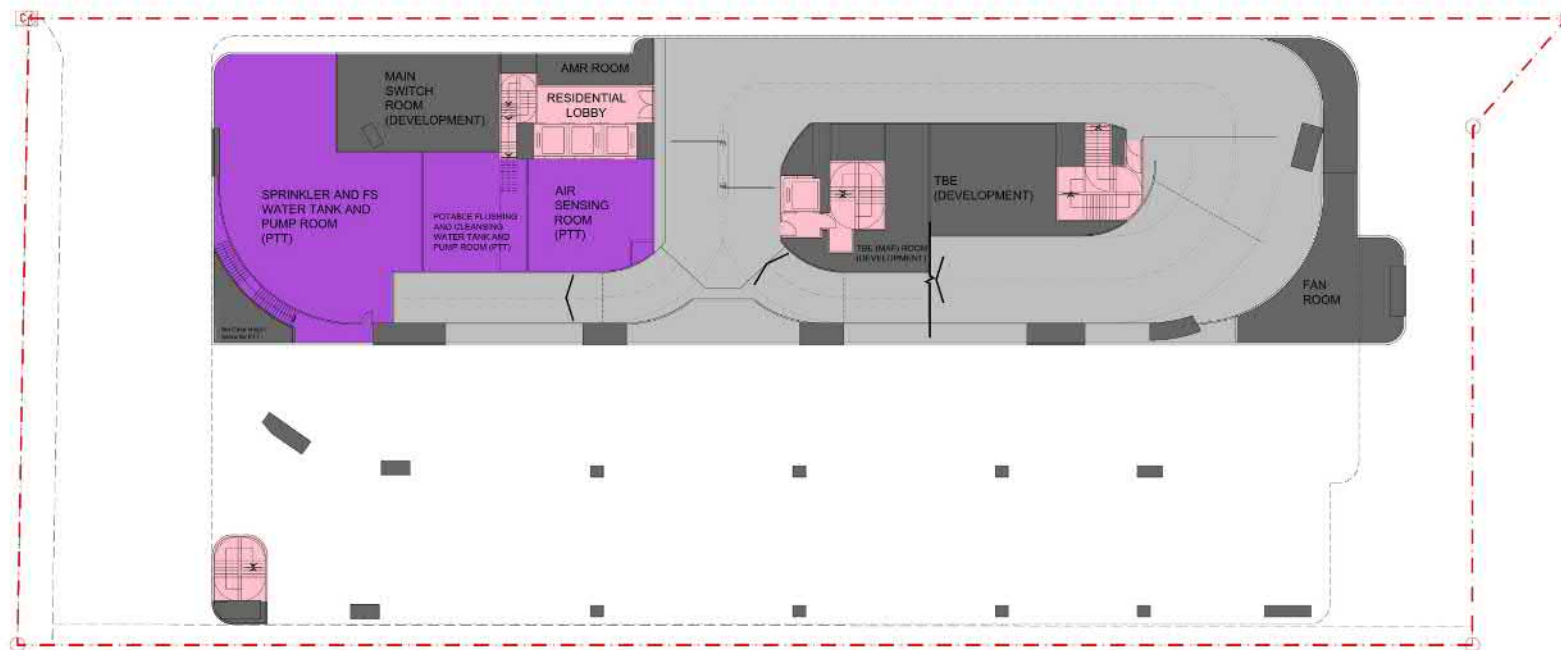

T.M.T.L. 569, Hoi Chu Road, Tuen Mun, N.T. Proposed Residential Development
Section 16 - Application for Minor Height Relaxation

4 MAY 2026

M/F (+9.30 mPD)

LWK
+PARTNERS


參考編號
REFERENCE No.
A/TM/604

繪圖 DRAWING
A-2

(摘錄自申請人於17. 7. 2026呈交的整合規劃綱領)
(Extract from Applicant's Consolidated
SPS Submitted on 17.7.2026)

LEGEND:

- LOBBY
- CARPARK / DRIVEWAY
- E&M

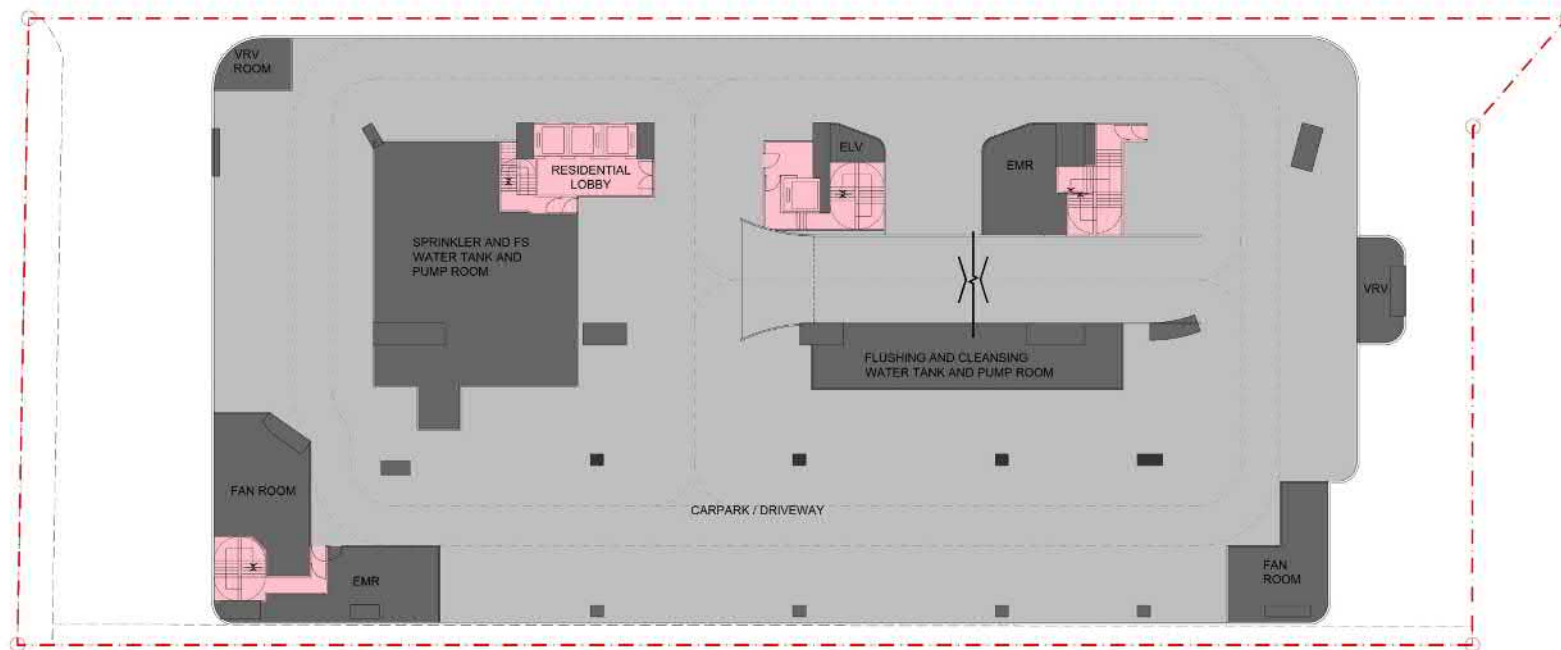

T.M.T.L. 569, Hoi Chu Road, Tuen Mun, N.T. Proposed Residential Development
Section 16 - Application for Minor Height Relaxation

4 MAY 2026

1/F (+13.80 mPD)

LWK
+PARTNERS


參考編號
REFERENCE No.
A/TM/604

繪圖 DRAWING
A-3

(摘錄自申請人於17. 7. 2026呈交的整合規劃綱領)
(Extract from Applicant's Consolidated
SPS Submitted on 17.7.2026)

LEGEND:

- GREENERY
- DECK / FOOTPATH
- LOBBY
- CARPARK / DRIVEWAY
- E&M

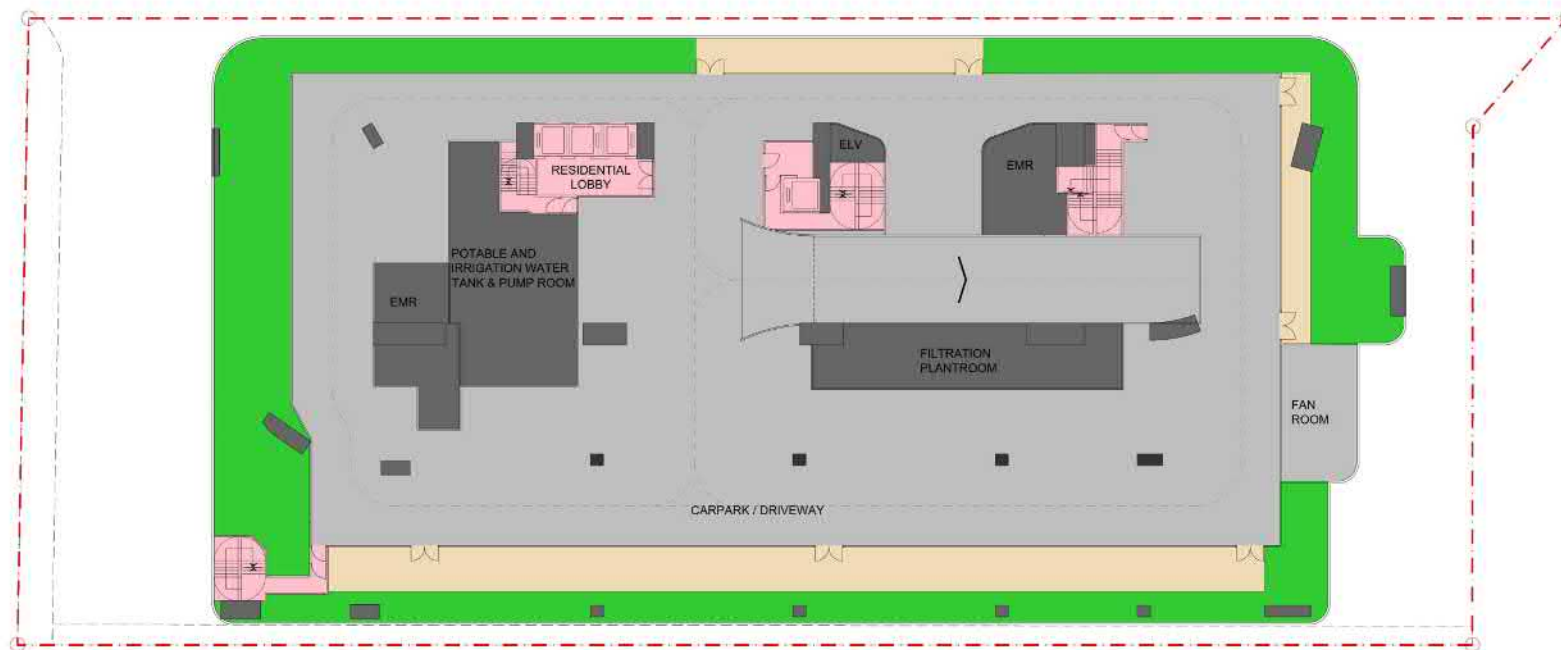

T.M.T.L. 569, Hoi Chu Road, Tuen Mun, N.T. Proposed Residential Development
Section 16 - Application for Minor Height Relaxation

4 MAY 2026

2/F (+18.00 mPD)

LWK
+PARTNERS


參考編號
REFERENCE No.
A/TM/604

繪圖 DRAWING
A-4

(摘錄自申請人於17. 7. 2026呈交的整合規劃綱領)
(Extract from Applicant's Consolidated
SPS Submitted on 17.7.2026)

LEGEND:

GREENERY	RESIDENTIAL RECREATIONAL FACILITIES
LOBBY	DECK / FOOTPATH
CARPARK / DRIVEWAY	POOL
E&M	

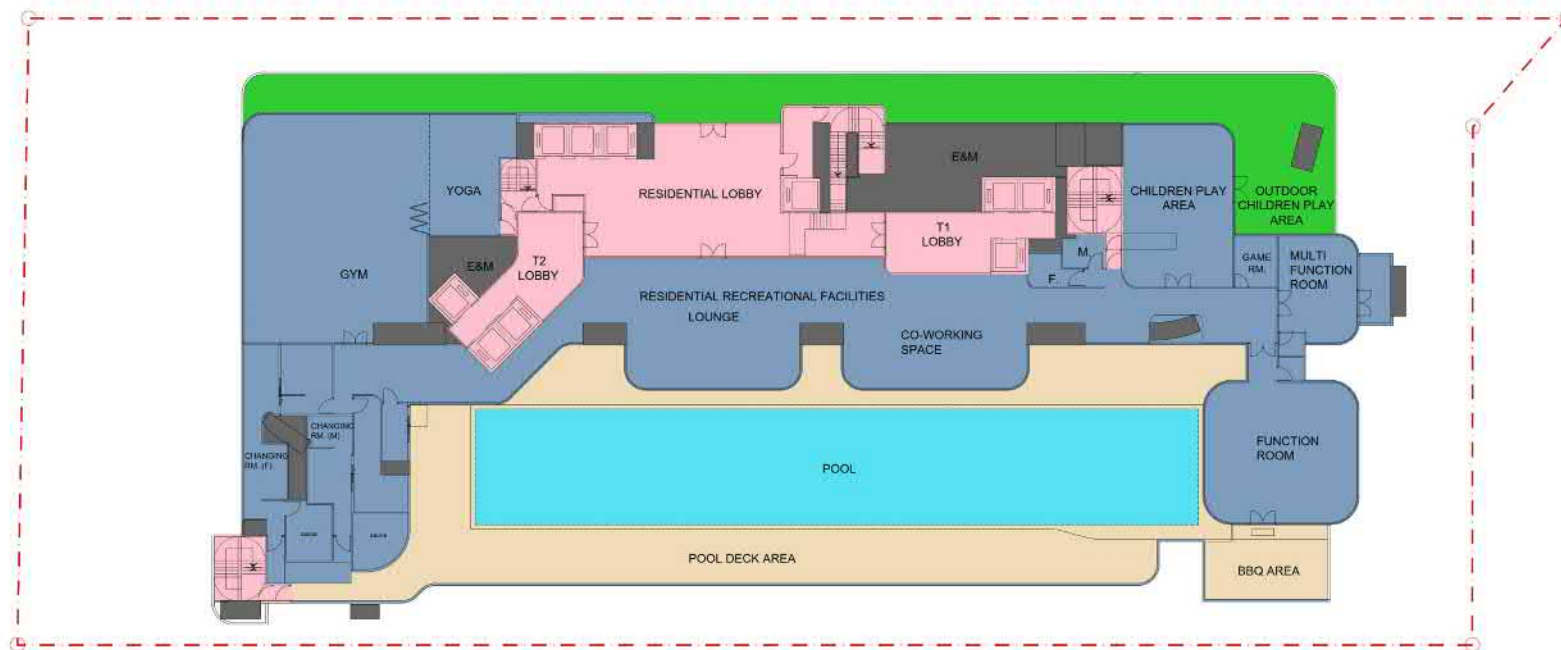

T.M.T.L. 569, Hoi Chu Road, Tuen Mun, N.T. Proposed Residential Development
Section 16 - Application for Minor Height Relaxation

4 MAY 2026

3/F (+23.00 mPD)

LWK
+PARTNERS


參考編號
REFERENCE No.
A/TM/604

繪圖 DRAWING
A-5

(摘錄自申請人於17. 7. 2026呈交的整合規劃綱領)
(Extract from Applicant's Consolidated
SPS Submitted on 17.7.2026)

LEGEND:

RESIDENTIAL	CLUBHOUSE
CARPARK / DRIVEWAY	POOL
E&M / TRANSFER PLATE	PTT

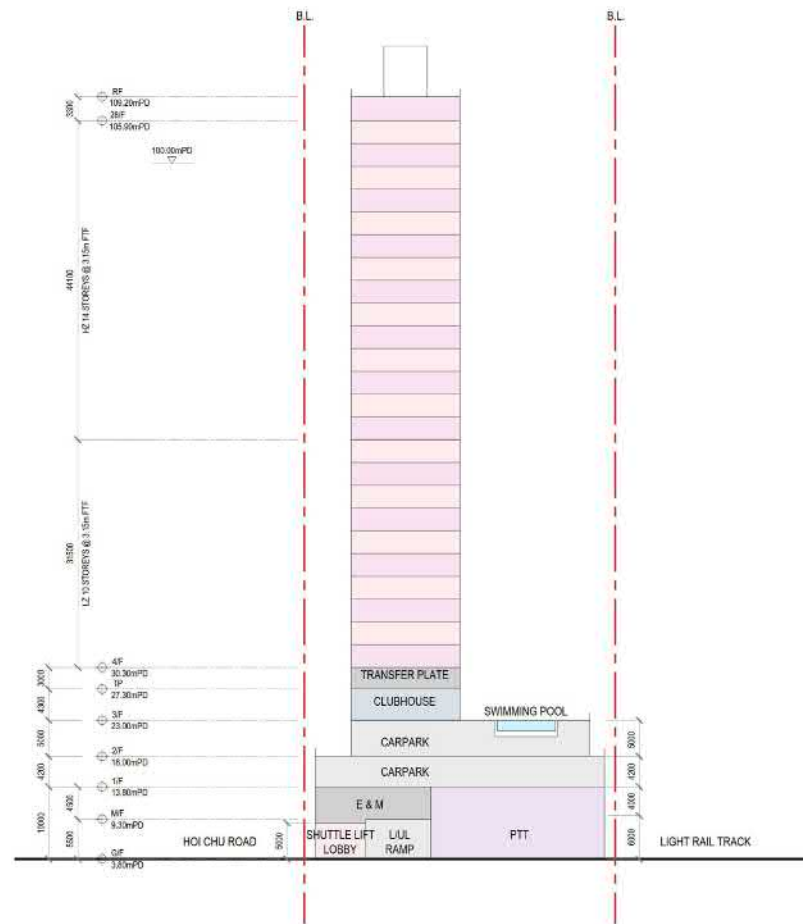

T.M.T.L. 569, Hoi Chu Road, Tuen Mun, N.T. Proposed Residential Development
Section 16 - Application for Minor Height Relaxation

4 MAY 2026


SECTION 1

LWK
+PARTNERS

參考編號
REFERENCE No.
A/TM/604

繪圖 DRAWING
A-6


(摘錄自申請人於17. 7. 2026呈交的整合規劃綱領)
(Extract from Applicant's Consolidated
SPS Submitted on 17.7.2026)

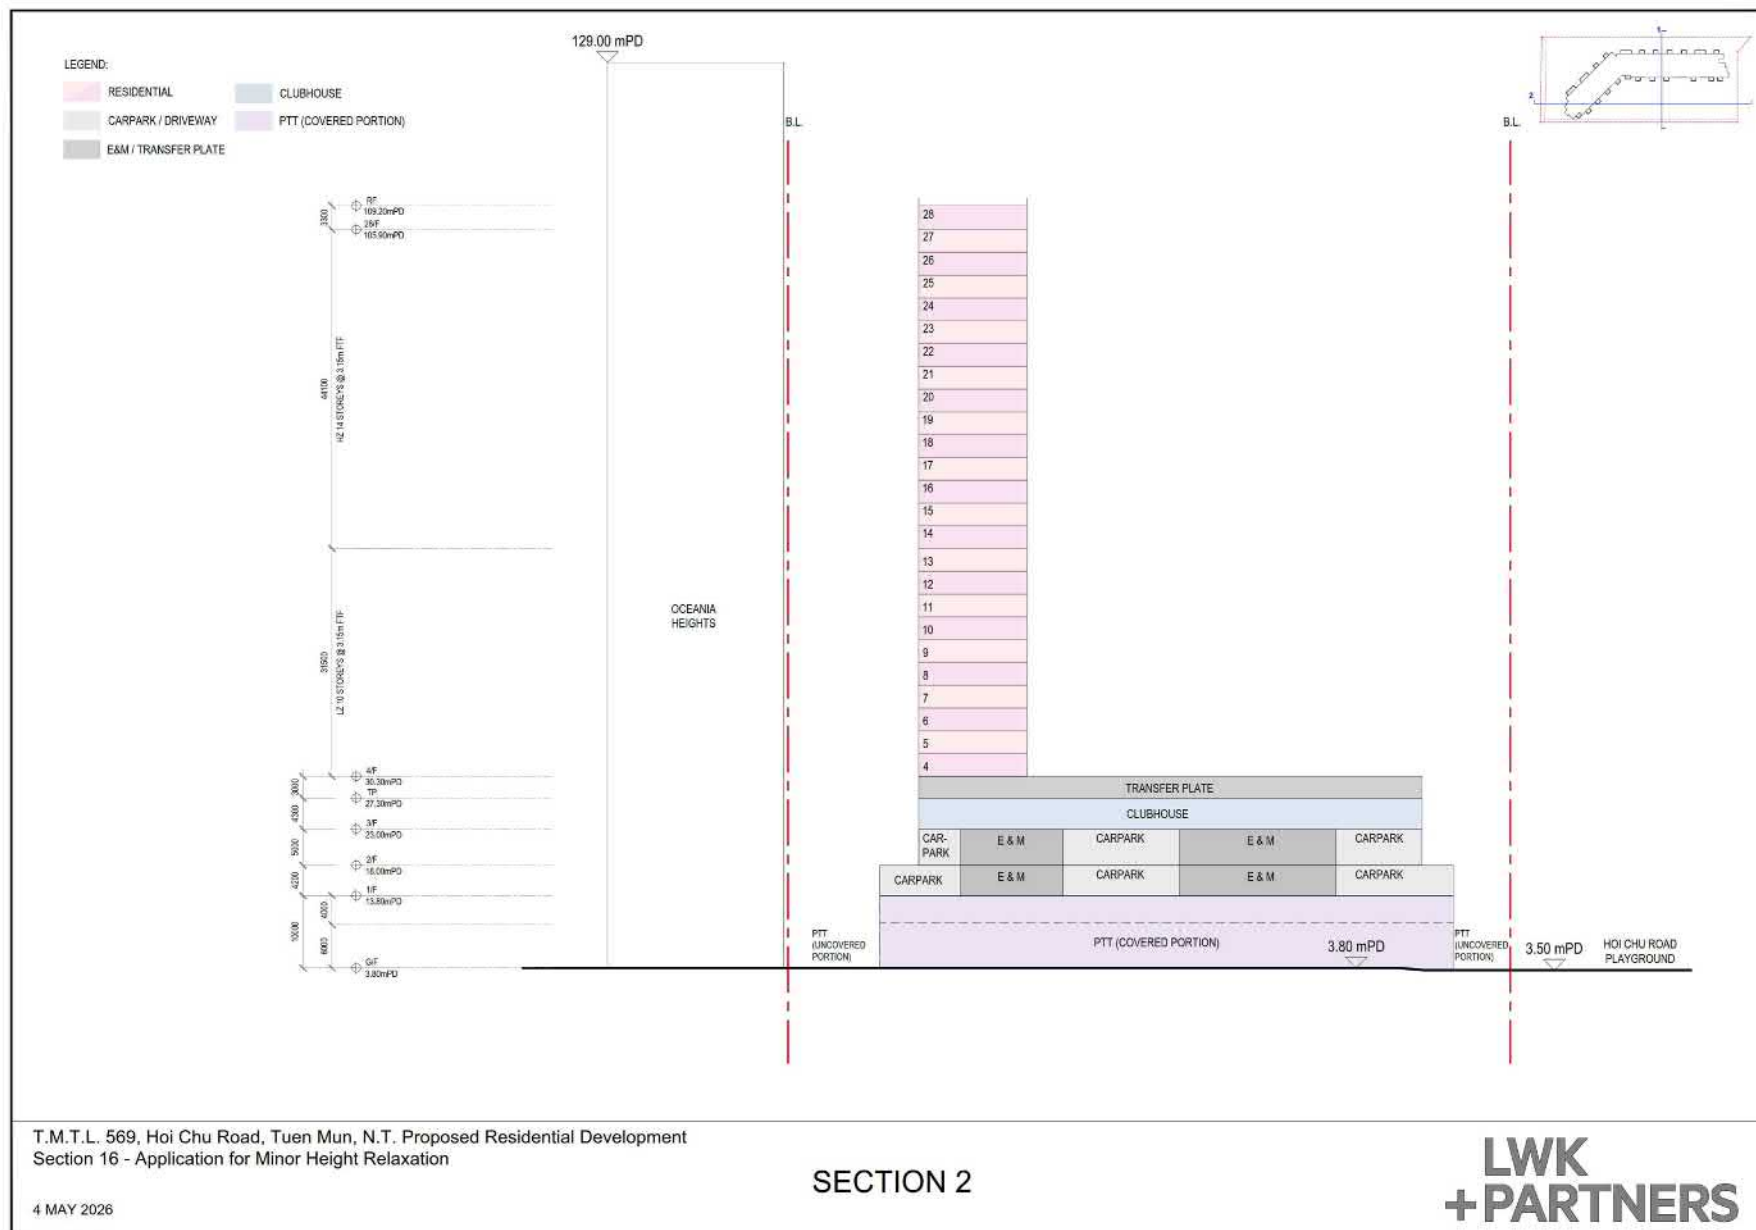

參考編號
REFERENCE No.
A/TM/604

繪圖 DRAWING
A-7

(摘錄自申請人於17. 7. 2026呈交的综合規劃綱領)
(Extract from Applicant's Consolidated
SPS Submitted on 17.7.2026)

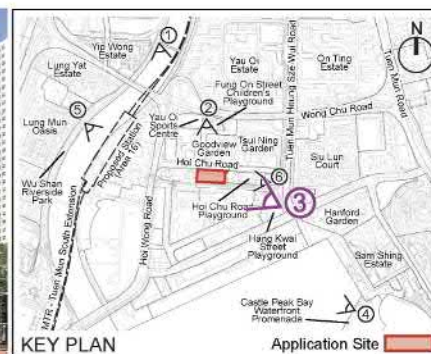

Existing Condition



Approved GBP Scheme



Proposed Scheme



Tele	
------	--

VP 3 – Hang Kwai Street Playground

Checked	DH	Drawn	PW
Rev	1	Date	Jul 2026
Scale	N/A		Figure 4.3


參考編號
REFERENCE No.
A/TM/604

繪圖 DRAWING
A-10

(摘錄自申請人於17. 7. 2026呈交的整合規劃綱領)
(Extract from Applicant's Consolidated
SPS Submitted on 17.7.2026)



Existing Condition

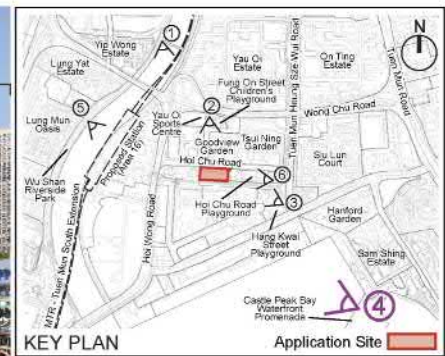

Approved GBP Scheme





Proposed Scheme


	Title	VP 4 – Castle Peak Bay Waterfront Promenade	<table border="1"> <tr> <td>Checked</td><td>DH</td><td>Drawn</td><td>PW</td></tr> <tr> <td>Rev</td><td>1</td><td>Date</td><td>Jul 2026</td></tr> <tr> <td>Scale</td><td>N / A</td><td>Figure</td><td>4.4</td></tr> </table>	Checked	DH	Drawn	PW	Rev	1	Date	Jul 2026	Scale	N / A	Figure	4.4
Checked	DH	Drawn	PW												
Rev	1	Date	Jul 2026												
Scale	N / A	Figure	4.4												



Existing Condition

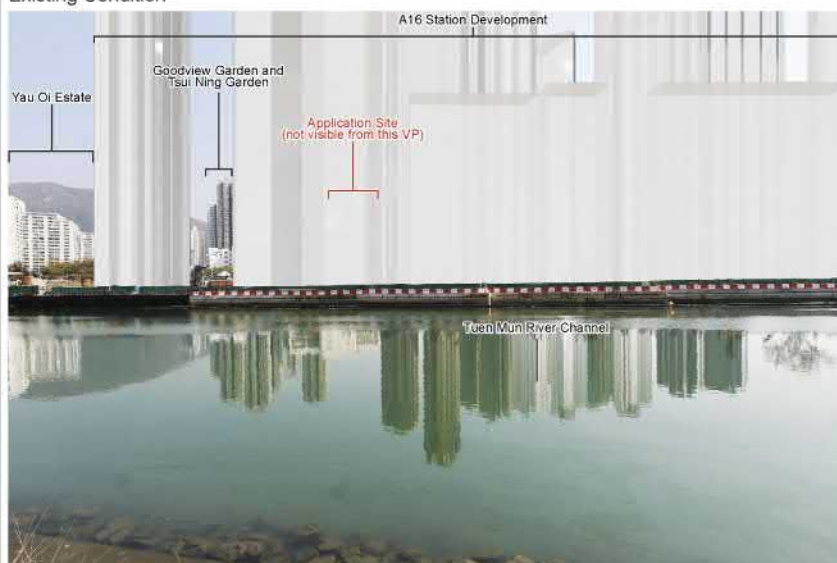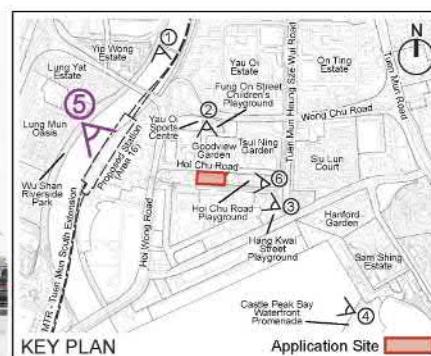

Approved GBP Scheme

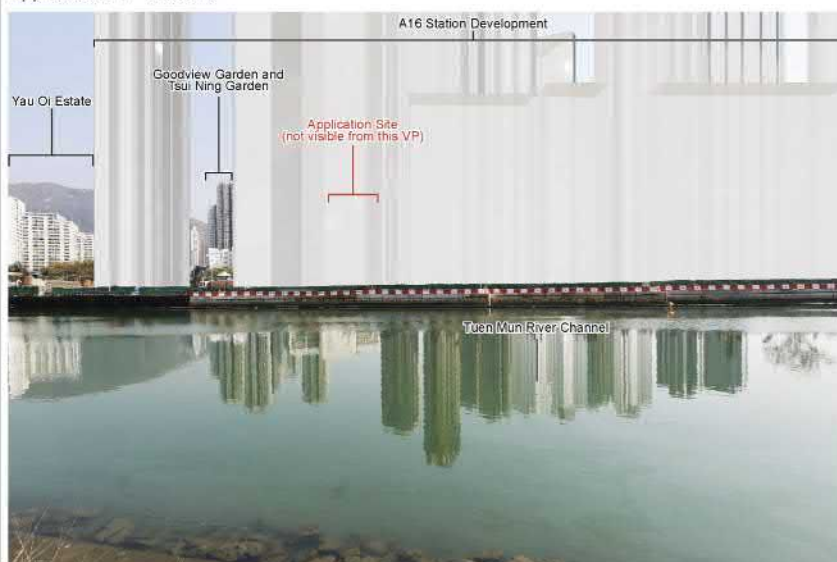

Proposed Scheme



Tele	
------	--

VP 5 – Promenade along Wu Shan Riverside Park

Checked	DH	Drawn	PW
Rev	1	Date	Jul 2026
Scale	N/A	Figure	4.5


參考編號
REFERENCE No.
A/TM/604

繪圖 DRAWING
A-12

(摘錄自申請人於17. 7. 2026呈交的整合規劃綱領)
(Extract from Applicant's Consolidated
SPS Submitted on 17.7.2026)




Existing Condition

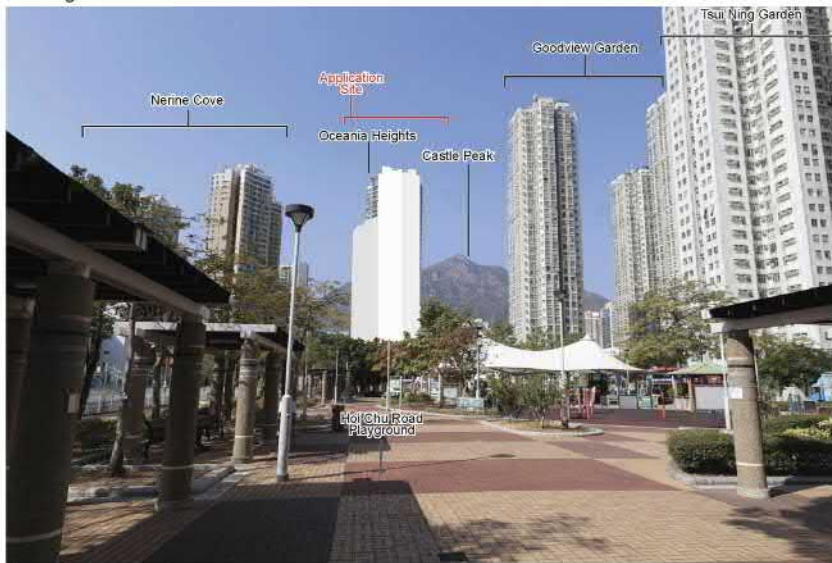

Approved GBP Scheme



Proposed Scheme

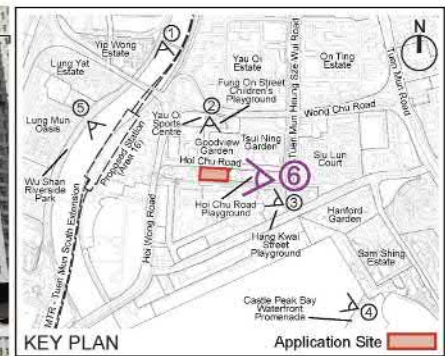


llewelyn davies	Title	VP 6 - Hoi Chu Road Playground			
		Checked	DH	Drawn	PW
		Rev	1	Date	Jul 2026
		Scale	N/A	Figure	4.6

參考編號
REFERENCE No.
A/TM/604

繪圖 DRAWING
A-13

(摘錄自申請人於17. 7. 2026呈交的整合規劃綱領)
(Extract from Applicant's Consolidated
SPS Submitted on 17.7.2026)

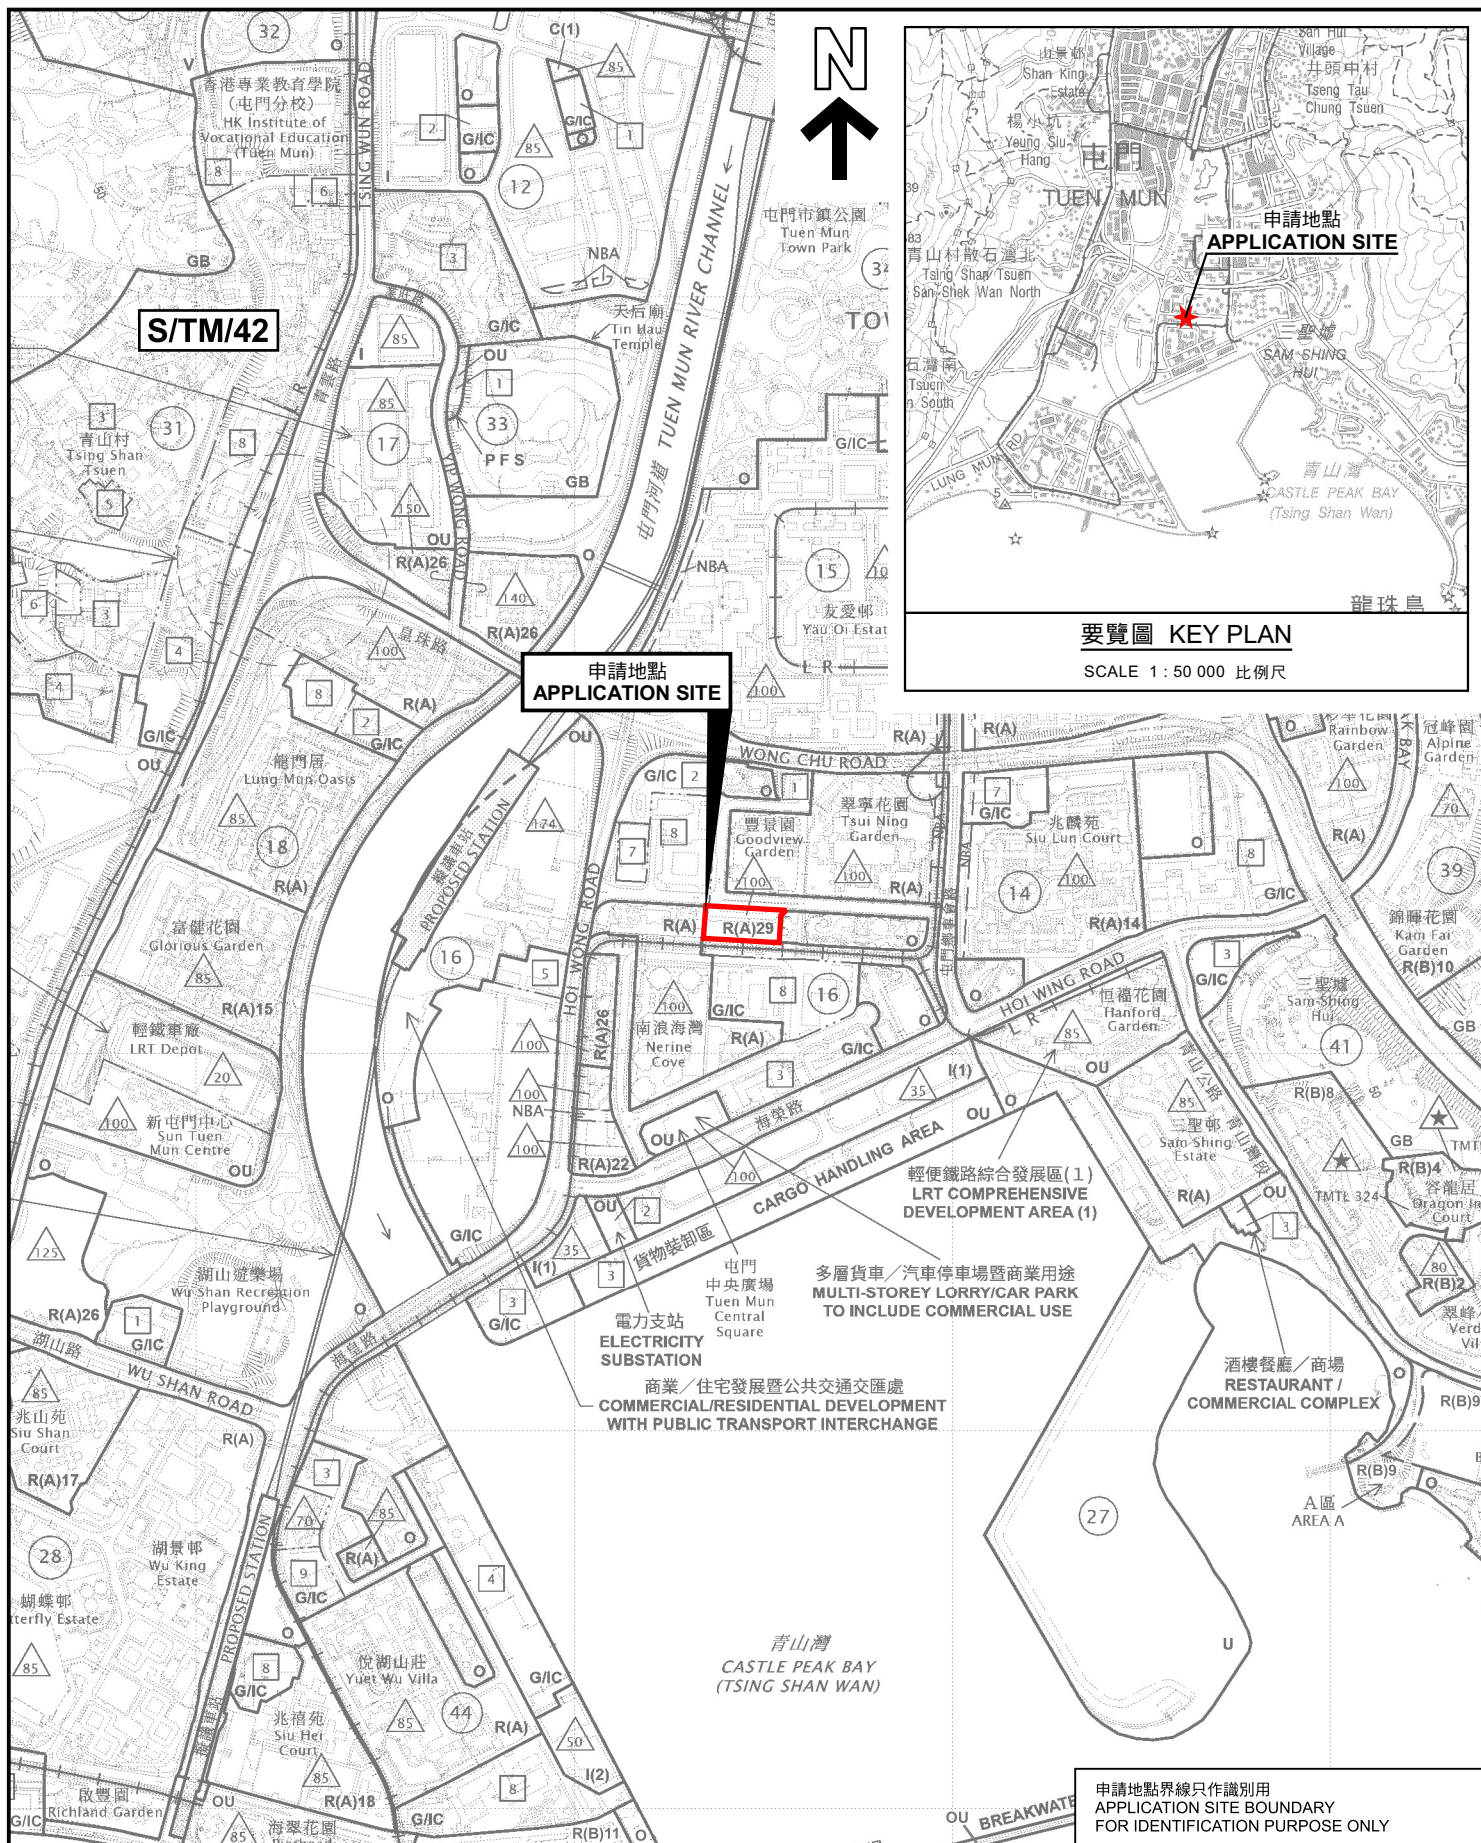

本摘要圖於2026年7月17日擬備，
所根據的資料為於2026年7月17日
展示的分區計劃大綱圖編號 S/TM/42
EXTRACT PLAN PREPARED ON 17.7.2026
BASED ON OUTLINE ZONING PLAN No.
S/TM/42 EXHIBITED ON 17.7.2026

擬議略為放寬建築物高度限制，以作准許的分層住宅用途
屯門海珠路屯門市地段569號
PROPOSED MINOR RELAXATION OF BUILDING HEIGHT RESTRICTION
FOR PERMITTED FLAT USE
TUEN MUN TOWN LOT 569, HOI CHU ROAD, TUEN MUN

SCALE 1 : 10 000 比例尺


米 100 0 100 200 300 400 500 米
METRES



規劃署
Planning Department

參考編號
REFERENCE No.
A/TM/604

圖 PLAN
A-1

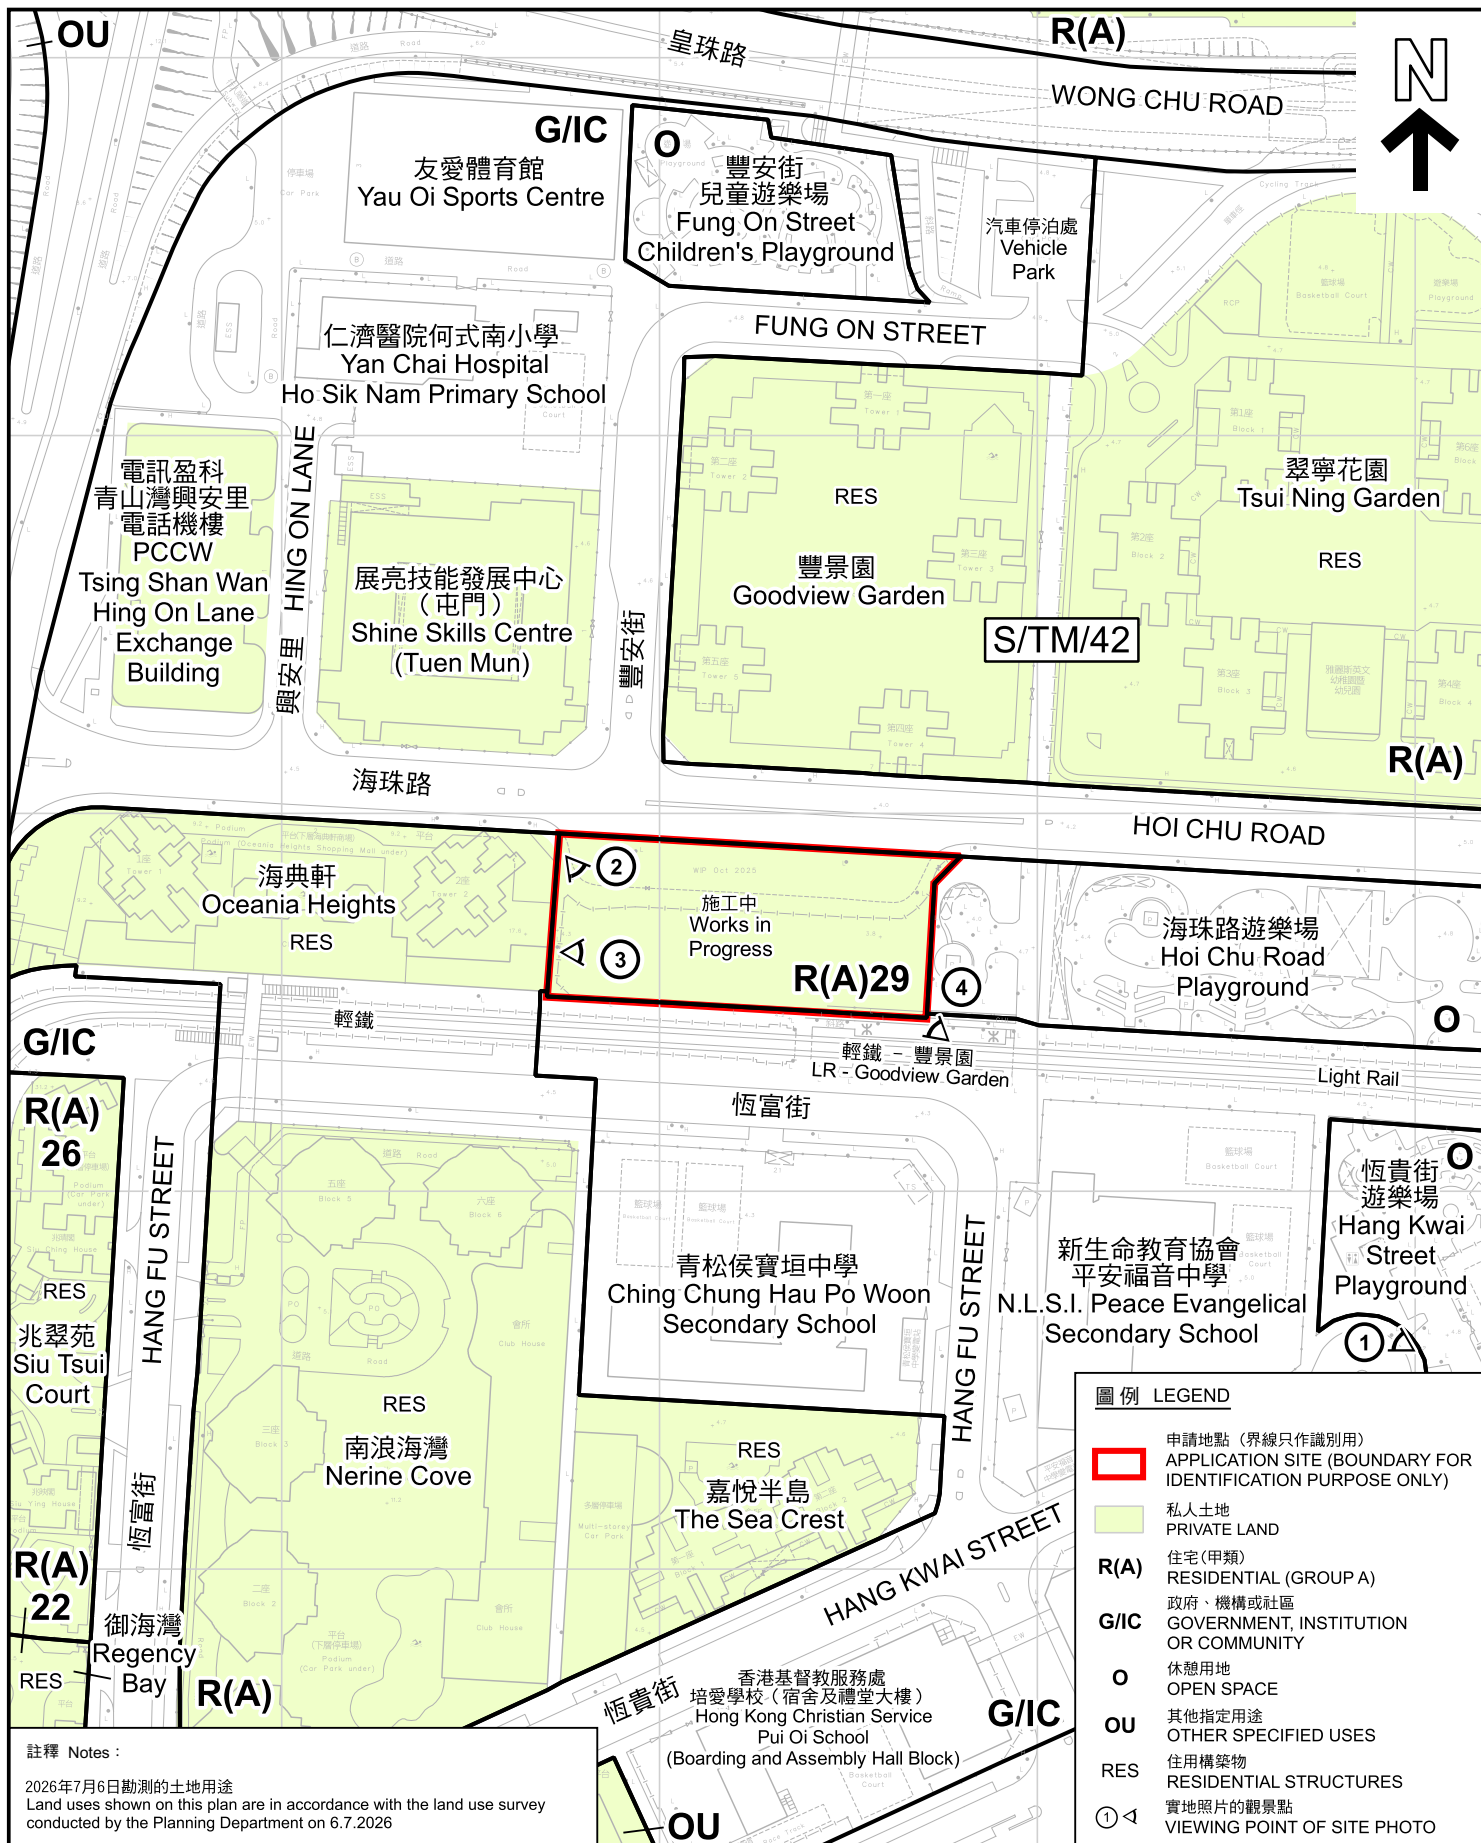

平面圖 SITE PLAN

本摘要圖於2026年7月17日擬備，所根據的資料為測量圖編號 6-SW-11A及C
EXTRACT PLAN PREPARED ON 17.7.2026 BASED ON SURVEY SHEETS No. 6-SW-11A&C

擬議略為放寬建築物高度限制，以作准許的分層住宅用途
屯門海珠路屯門市地段第569號
PROPOSED MINOR RELAXATION OF BUILDING HEIGHT RESTRICTION FOR PERMITTED FLAT USE
TUEN MUN TOWN LOT 569, HOI CHU ROAD, TUEN MUN


SCALE 1 : 2 000 比例尺
米 40 0 40 80 米
METRES



規劃署
Planning Department

參考編號
REFERENCE No.
A/TM/604


圖 PLAN
A-2a

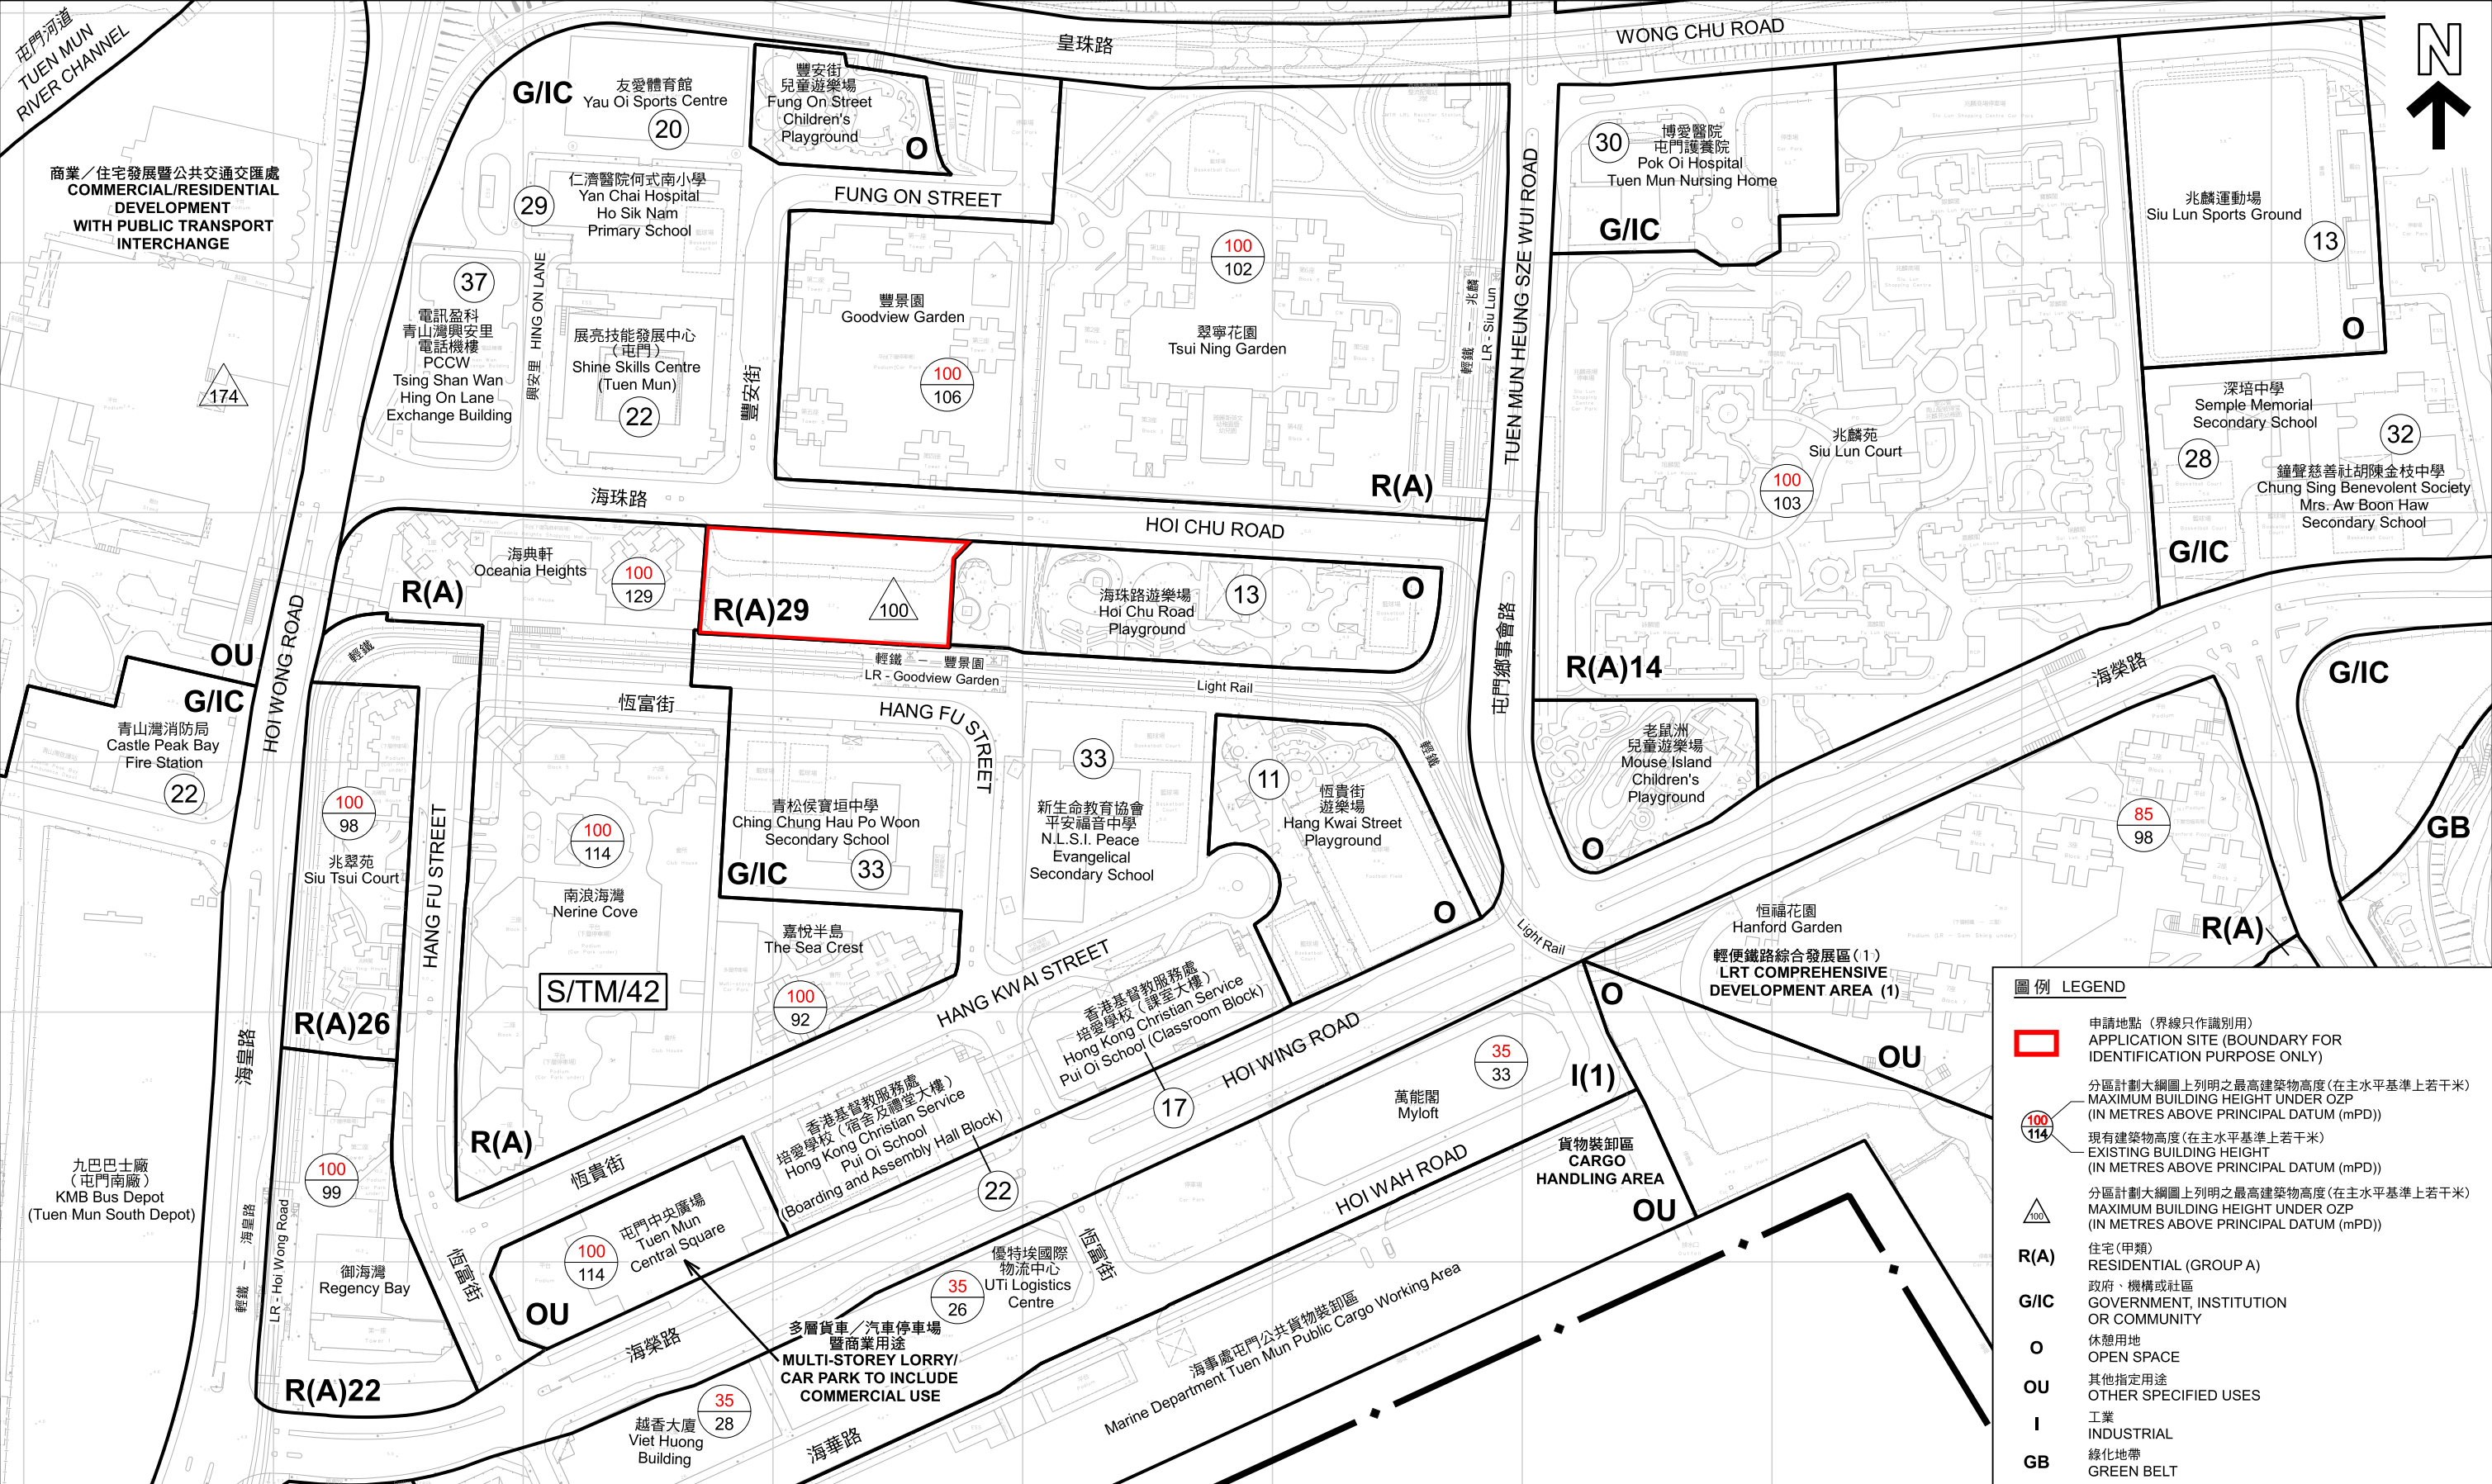

建築物高度圖 BUILDING HEIGHT PLAN

本摘要圖於2026年7月17日擬備，所根據的資料為測量圖編號 5-SE-15B及D 和 6-SW-11A、B、C及D
EXTRACT PLAN PREPARED ON 17.7.2026
BASED ON SURVEY SHEETS No. 5-SE-15B&D and 6-SW-11A,B,C&D


擬議略為放寬建築物高度限制，以作准許的分層住宅用途
屯門海珠路屯門市地段第569號
PROPOSED MINOR RELAXATION OF BUILDING HEIGHT RESTRICTION FOR PERMITTED FLAT USE
TUEN MUN TOWN LOT 569, HOI CHU ROAD, TUEN MUN

 

規劃署
Planning Department

參考編號
REFERENCE No.
A/TM/604

圖 PLAN
A-2b

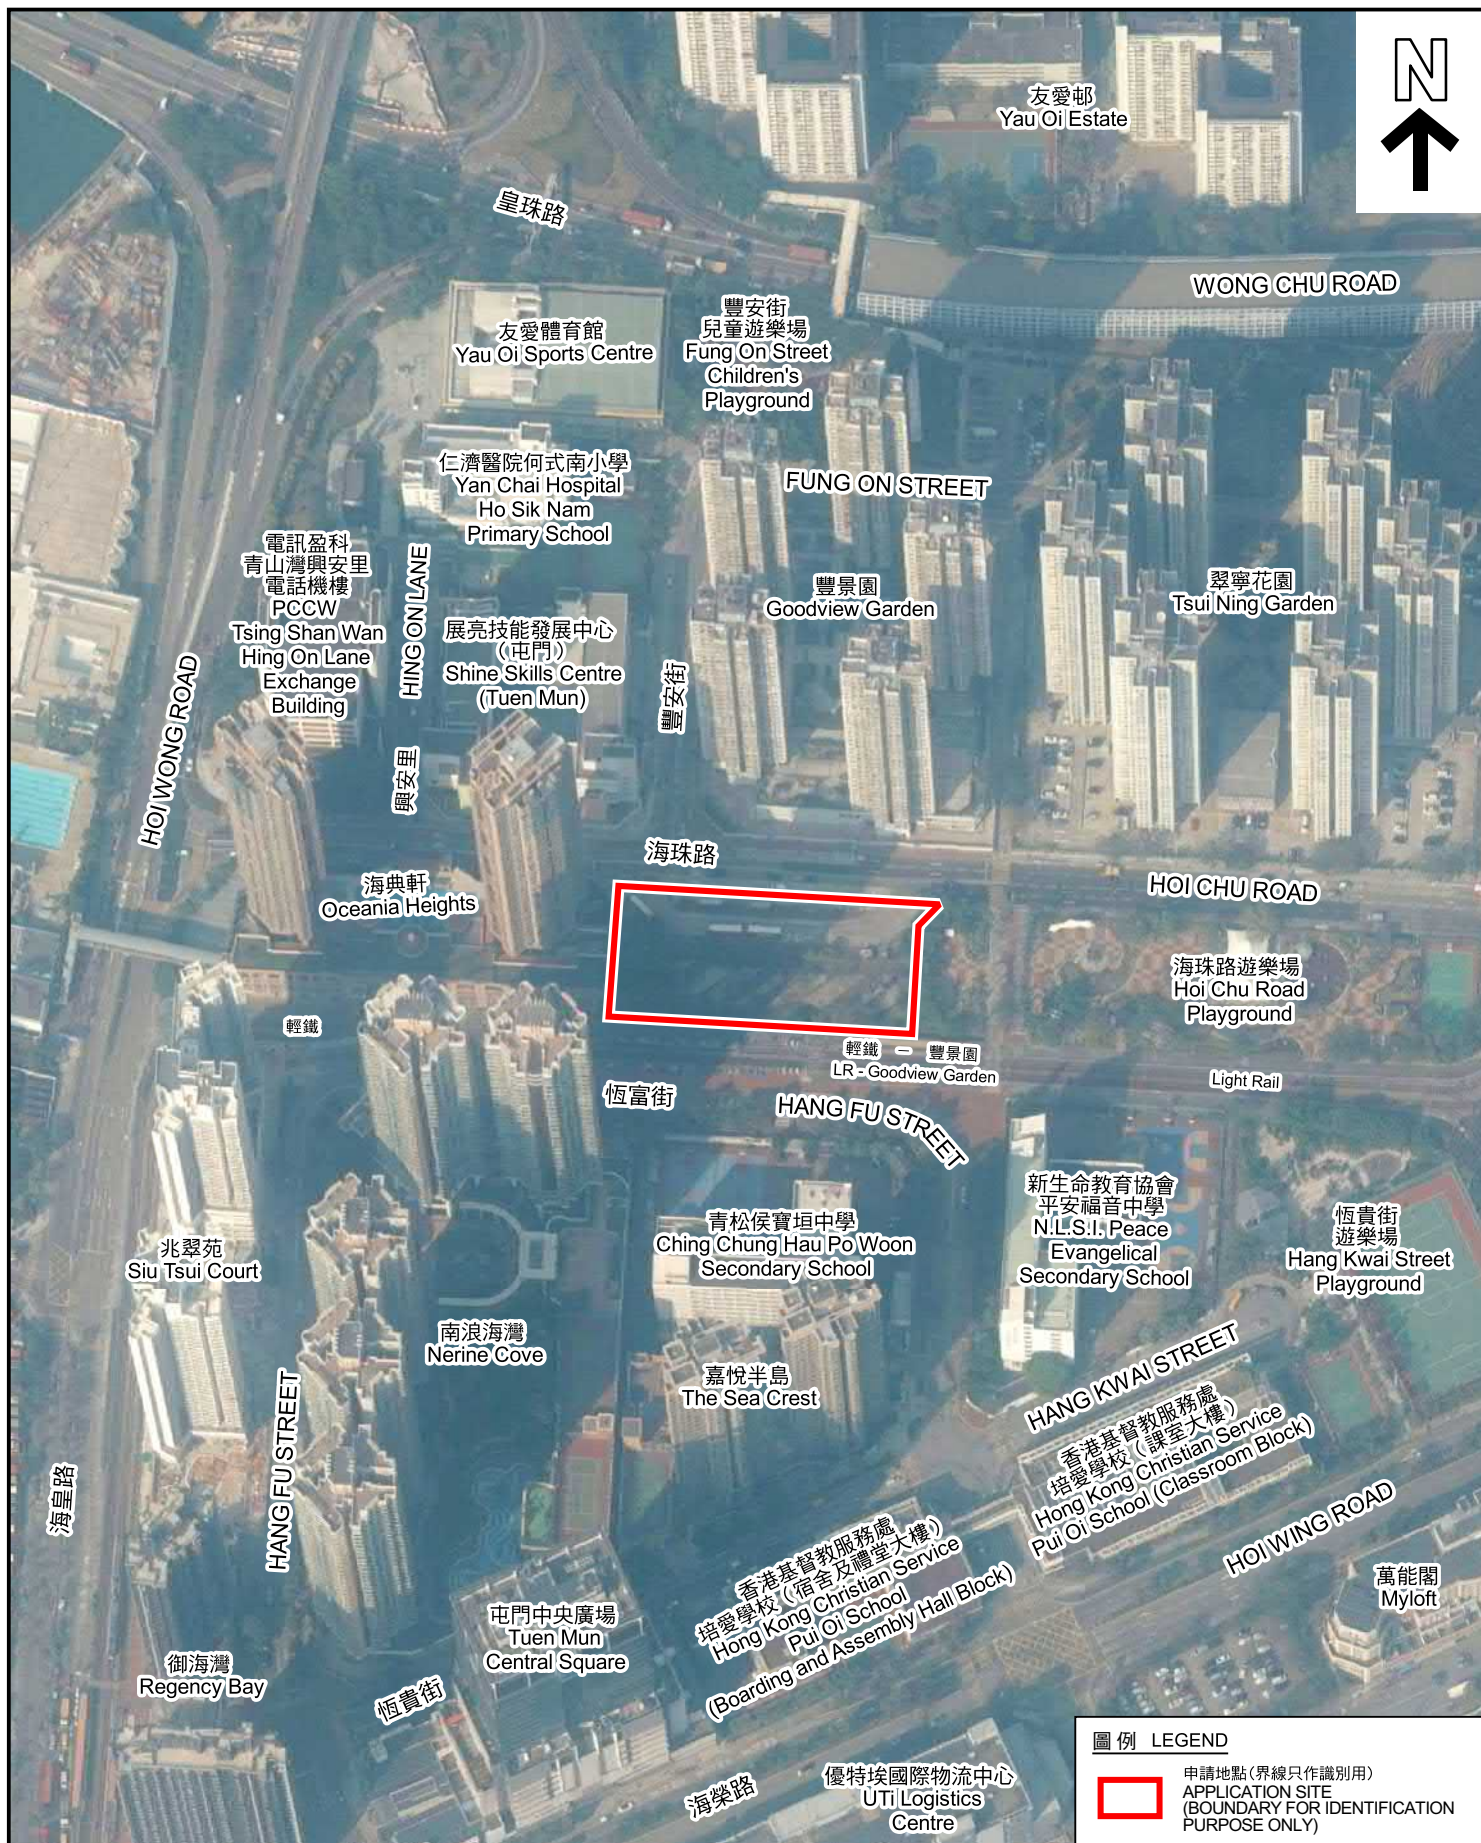

圖例 LEGEND

 申請地點(界線只作識別用)
APPLICATION SITE
(BOUNDARY FOR IDENTIFICATION
PURPOSE ONLY)

航攝照片 AERIAL PHOTO

擬議略為放寬建築物高度限制，以作准許的分層住宅用途
Tuen Mun Town Lot 569, Hoi Chu Road, Tuen Mun
PROPOSED MINOR RELAXATION OF BUILDING HEIGHT RESTRICTION
FOR PERMITTED FLAT USE
Tuen Mun Town Lot 569, Hoi Chu Road, Tuen Mun



規劃署
Planning Department

參考編號
REFERENCE No.
A/TM/604

圖 PLAN
A-3

本摘要圖於2026年7月6日擬備，所根據的資料為地政總署於2025年1月11日拍得的航攝照片編號 E250326C
EXTRACT PLAN PREPARED ON 6.7.2026
BASED ON AERIAL PHOTO No.
E250326C TAKEN ON 11.1.2025
BY LANDS DEPARTMENT

1



申請地點界線只作識別用 APPLICATION SITE BOUNDARY FOR IDENTIFICATION PURPOSE ONLY

實地照片 SITE PHOTOS

本圖於2026年7月10日擬備，所根據的資料為攝於2026年7月6日的實地照片
PLAN PREPARED ON 10.7.2026
BASED ON SITE PHOTO
TAKEN ON 6.7.2026


擬議略為放寬建築物高度限制，以作准許的分層住宅用途
屯門海珠路屯門市地段第569號
PROPOSED MINOR RELAXATION OF BUILDING HEIGHT RESTRICTION
FOR PERMITTED FLAT USE
TUEN MUN TOWN LOT 569, HOI CHU ROAD, TUEN MUN



規劃署
Planning Department

參考編號
REFERENCE No.
A/TM/604

圖 PLAN
A-4a

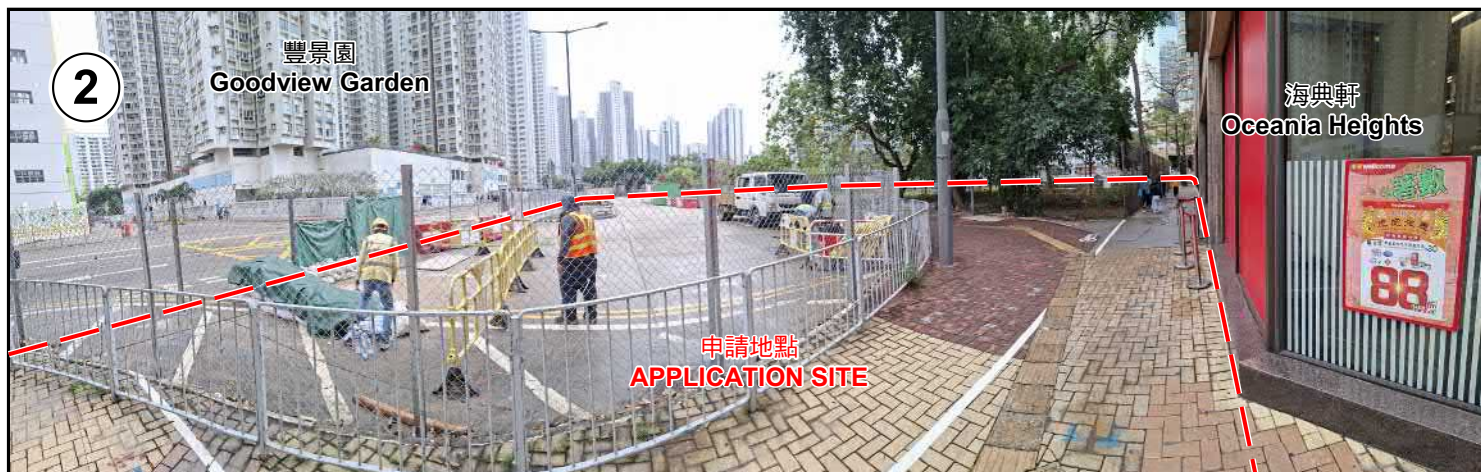

申請地點界線只作識別用 APPLICATION SITE BOUNDARY FOR IDENTIFICATION PURPOSE ONLY

實地照片 SITE PHOTOS

本圖於2026年7月10日擬備，所根據的資料為攝於2026年3月17日、6月22日及7月6日的實地照片
PLAN PREPARED ON 10.7.2026
BASED ON SITE PHOTOS
TAKEN ON 17.3.2026 & 22.6.2026 & 6.7.2026

擬議略為放寬建築物高度限制，以作准許的分層住宅用途
屯門海珠路屯門市地段第569號
PROPOSED MINOR RELAXATION OF BUILDING HEIGHT RESTRICTION
FOR PERMITTED FLAT USE
TUEN MUN TOWN LOT 569, HOI CHU ROAD, TUEN MUN



規劃署
Planning Department

參考編號
REFERENCE No.
A/TM/604

圖 PLAN
A-4b