

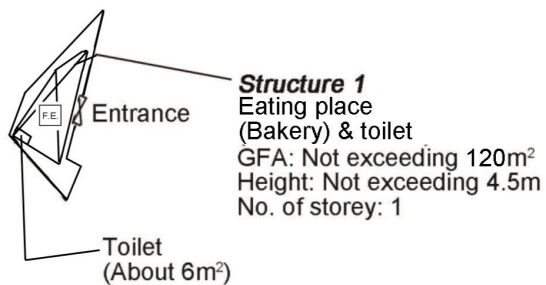


Project 項目名稱: Temporary Eating Place for a Period of 3 Years at Lot 1798 RP in D.D. 125, Ha Tsuen, Yuen Long, N.T.	Drawing Title 圖目: Proposed Layout Plan	Remarks 備註:
	Drawing No. 圖號: Figure 3	Scale 比例: —1:1000—

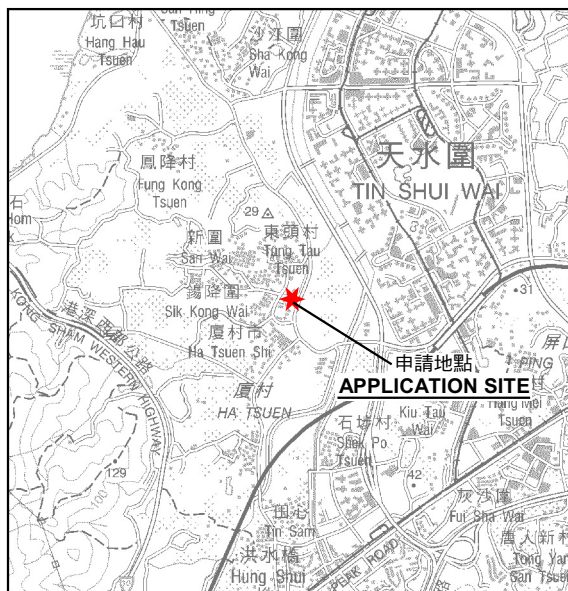

Project 項目名稱: Proposed Temporary Eating Place (Bakery) for a Period of 3 Years at Lot 1798 RP in D.D. 125, Ha Tsuen, Yuen Long, N.T.	Drawing Title 圖目: Proposed Fire Service Installations Plan	Remarks 備註: F.E. 5kg carbon dioxide fire extinguisher
	Drawing No. 圖號: Figure 1	Scale 比例: —1:1000—

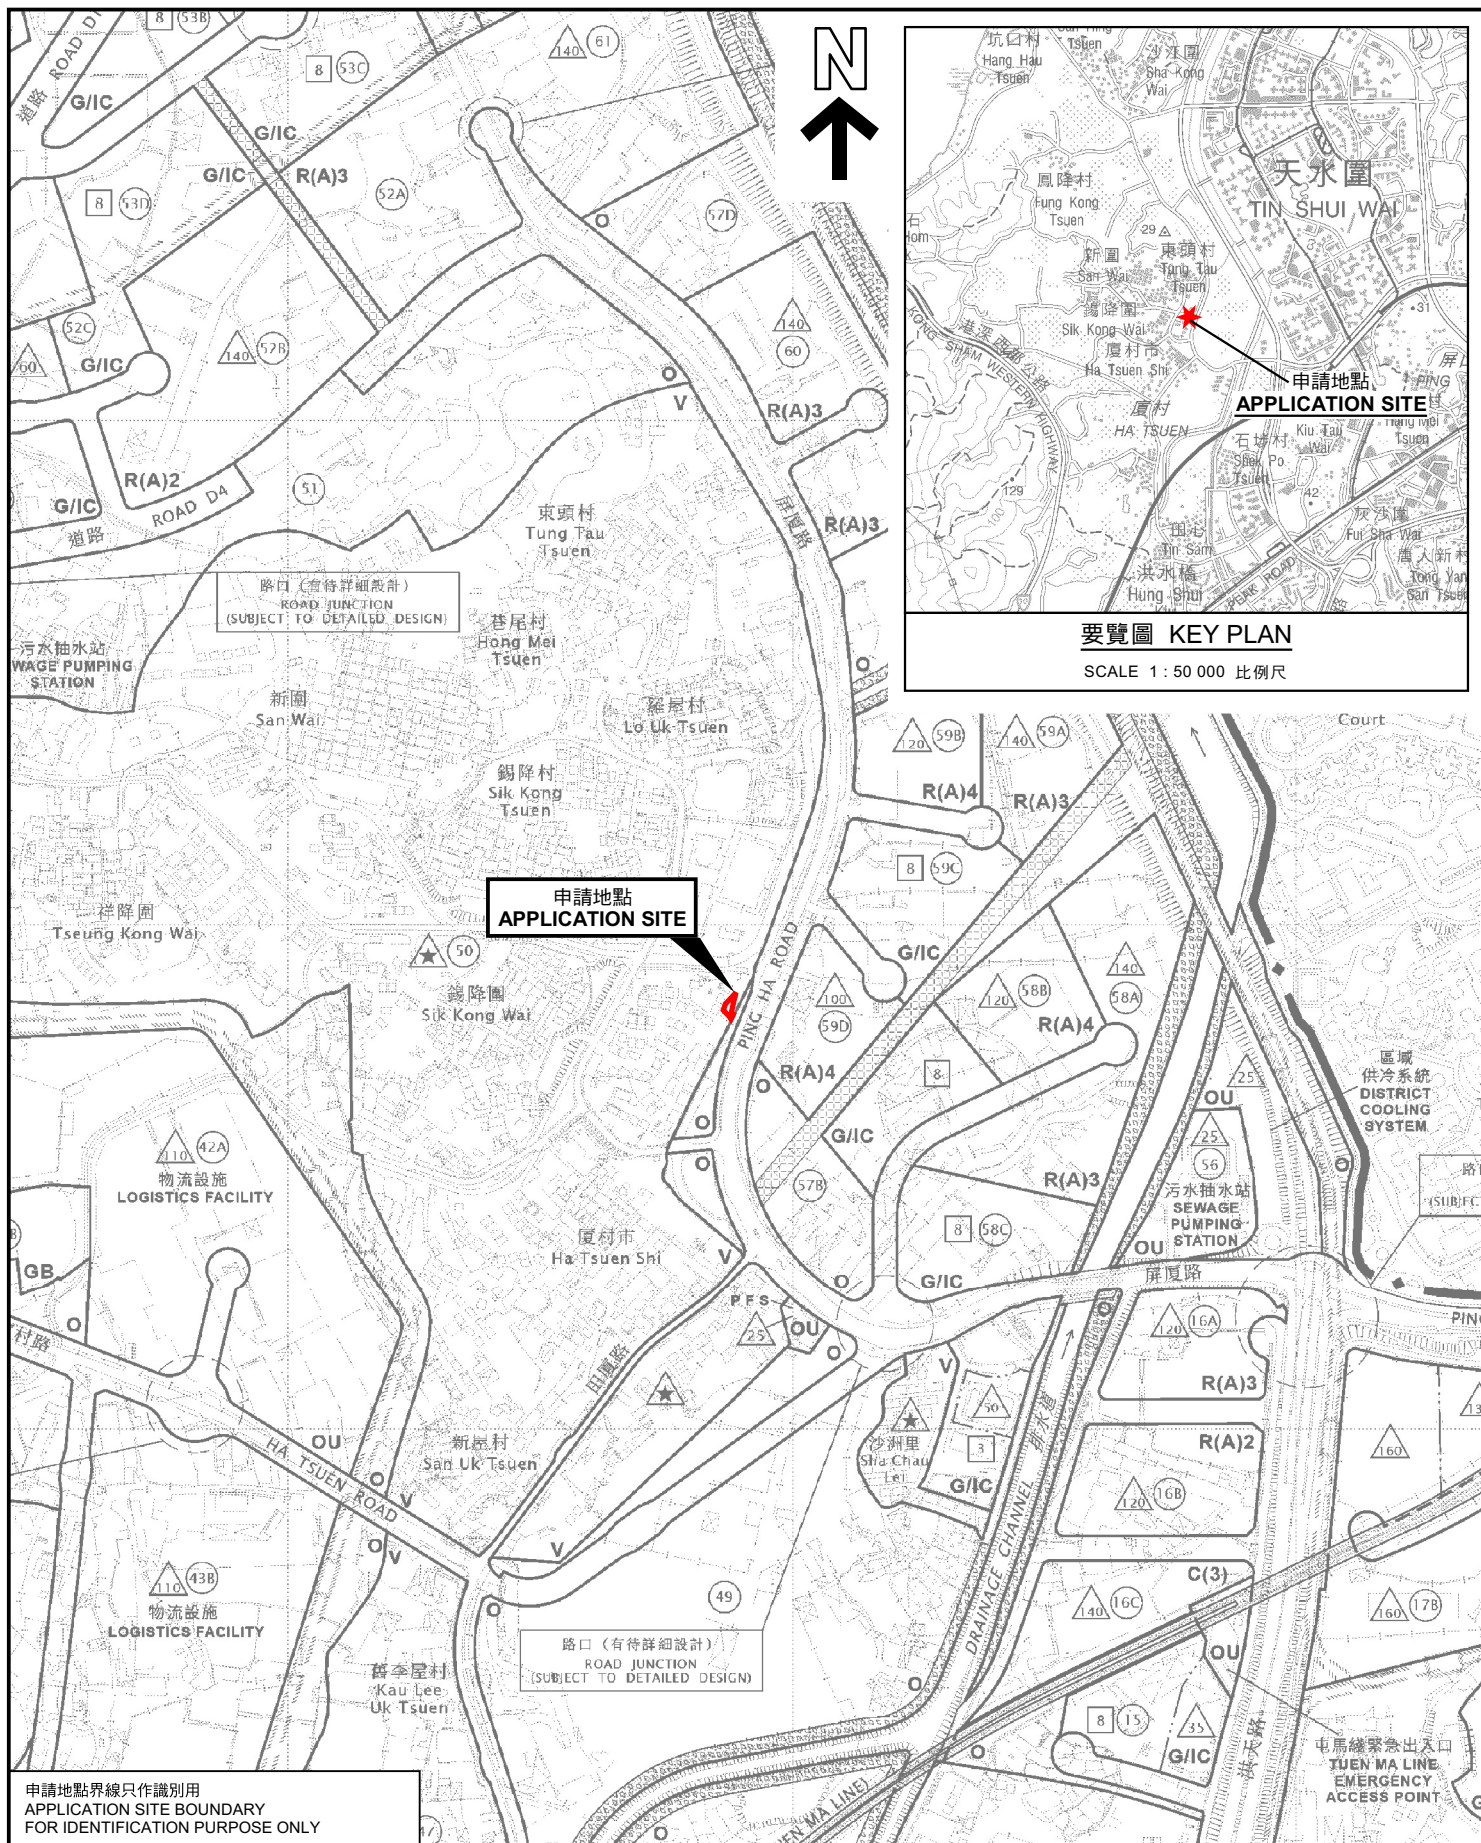

要覽圖 KEY PLAN

SCALE 1 : 50 000 比例尺

位置圖 LOCATION PLAN

本摘要圖於2026年7月31日擬備，
所根據的資料為於2026年3月20日
展示的分區計劃大綱圖編號 S/HSK/3
EXTRACT PLAN PREPARED ON 31.7.2026
BASED ON OUTLINE ZONING PLAN No.
S/HSK/3 EXHIBITED ON 20.3.2026

臨時食肆的規劃許可續期(為期3年)
元朗厦村丈量約份第125約地段第1798號餘段
RENEWAL OF PLANNING APPROVAL FOR TEMPORARY EATING PLACE
FOR A PERIOD OF 3 YEARS
LOT 1798 RP IN D.D.125, HA TSUEN, YUEN LONG

SCALE 1 : 7 500 比例尺


米 100 0 100 200 300 米
METRES




規劃署
Planning Department

參考編號
REFERENCE No.
A/HSK/623

圖 PLAN
A-1a

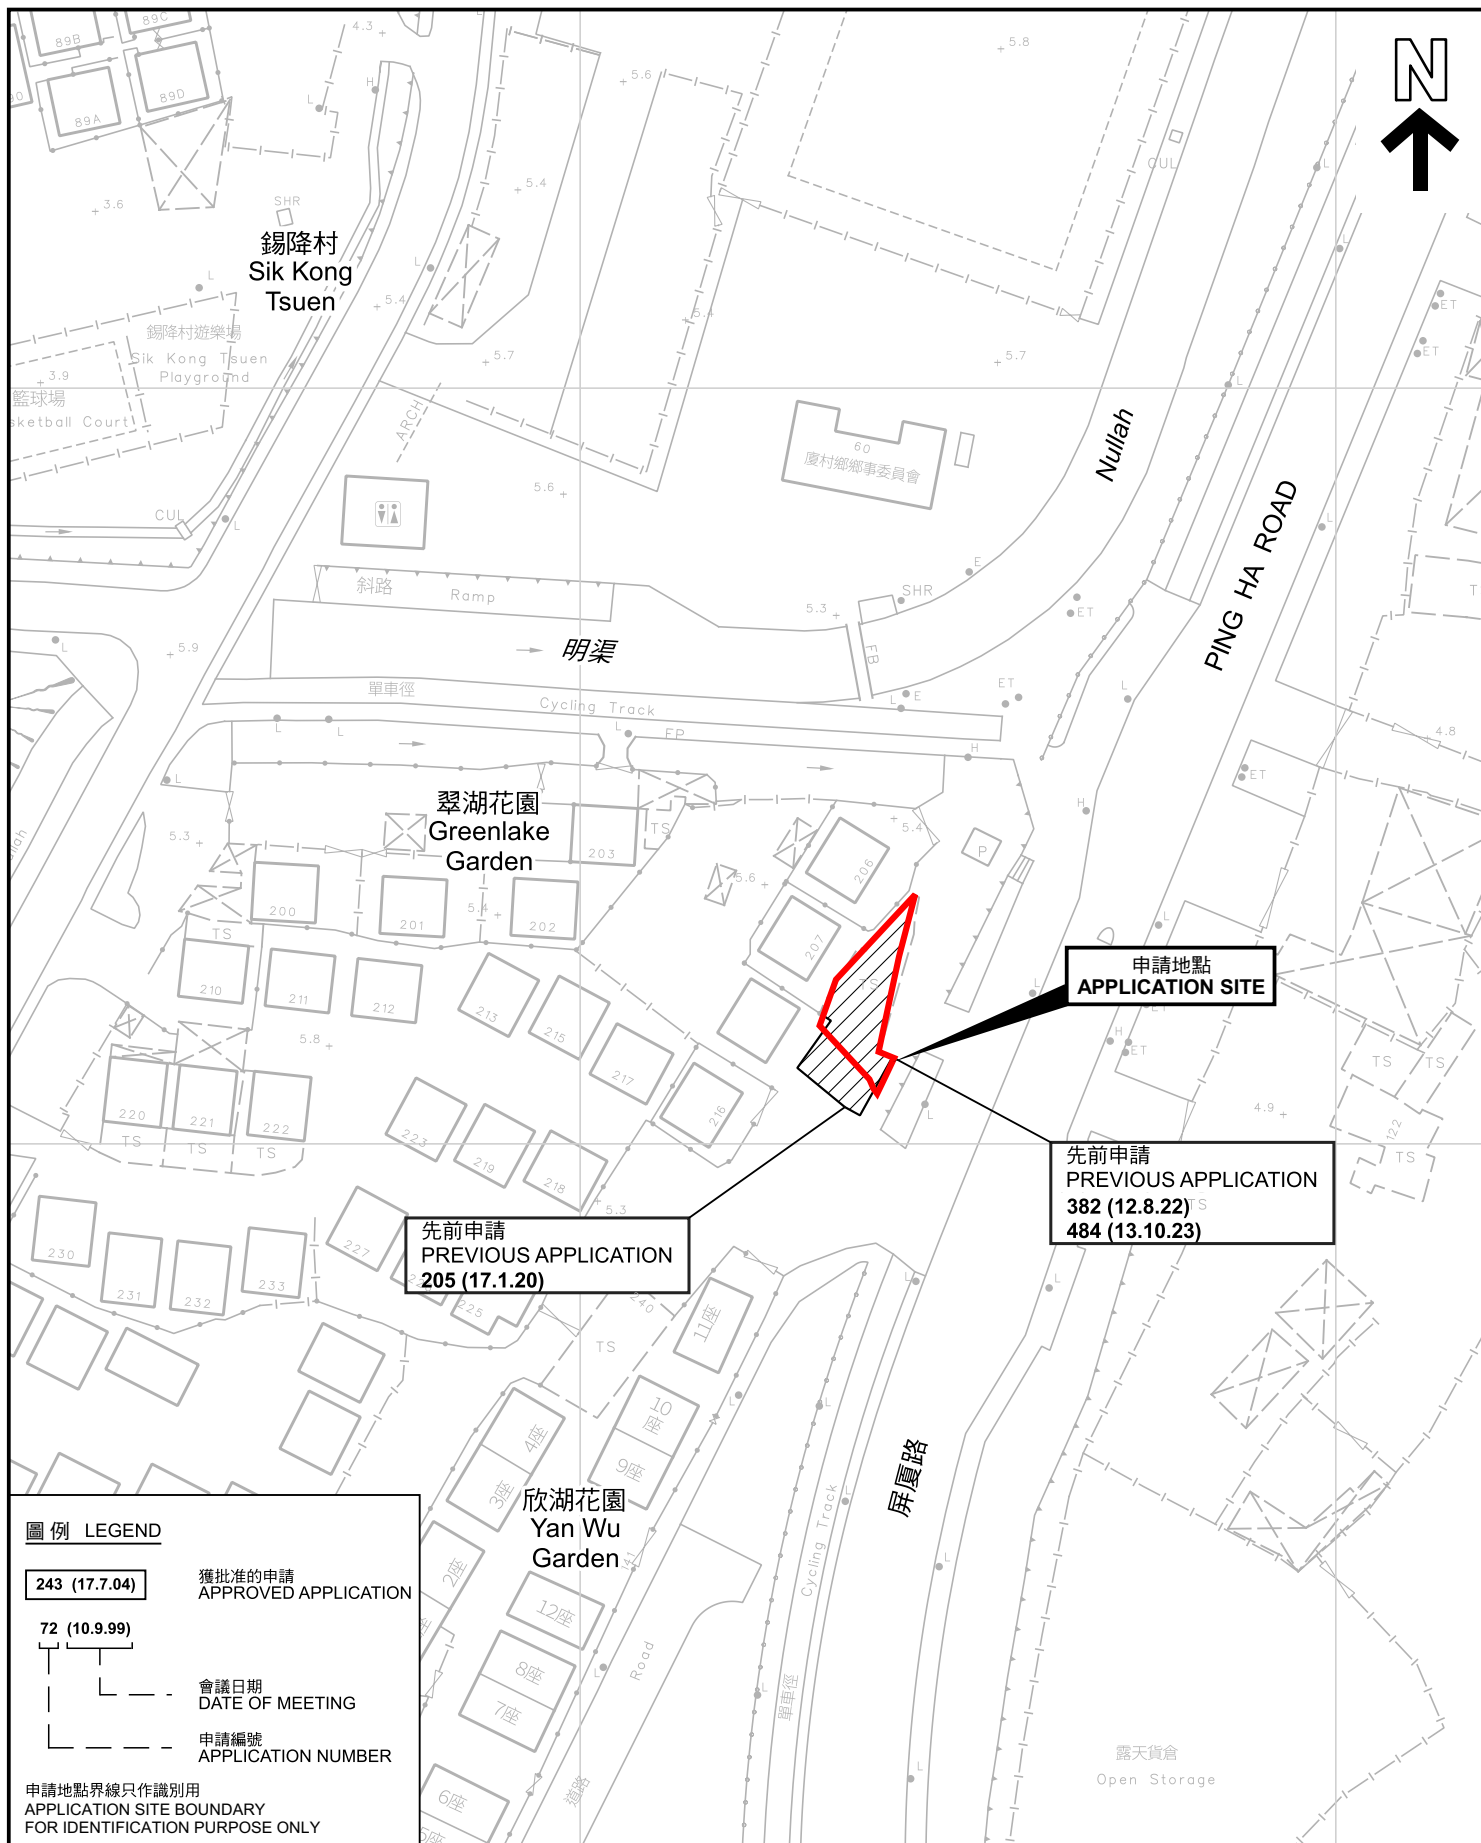

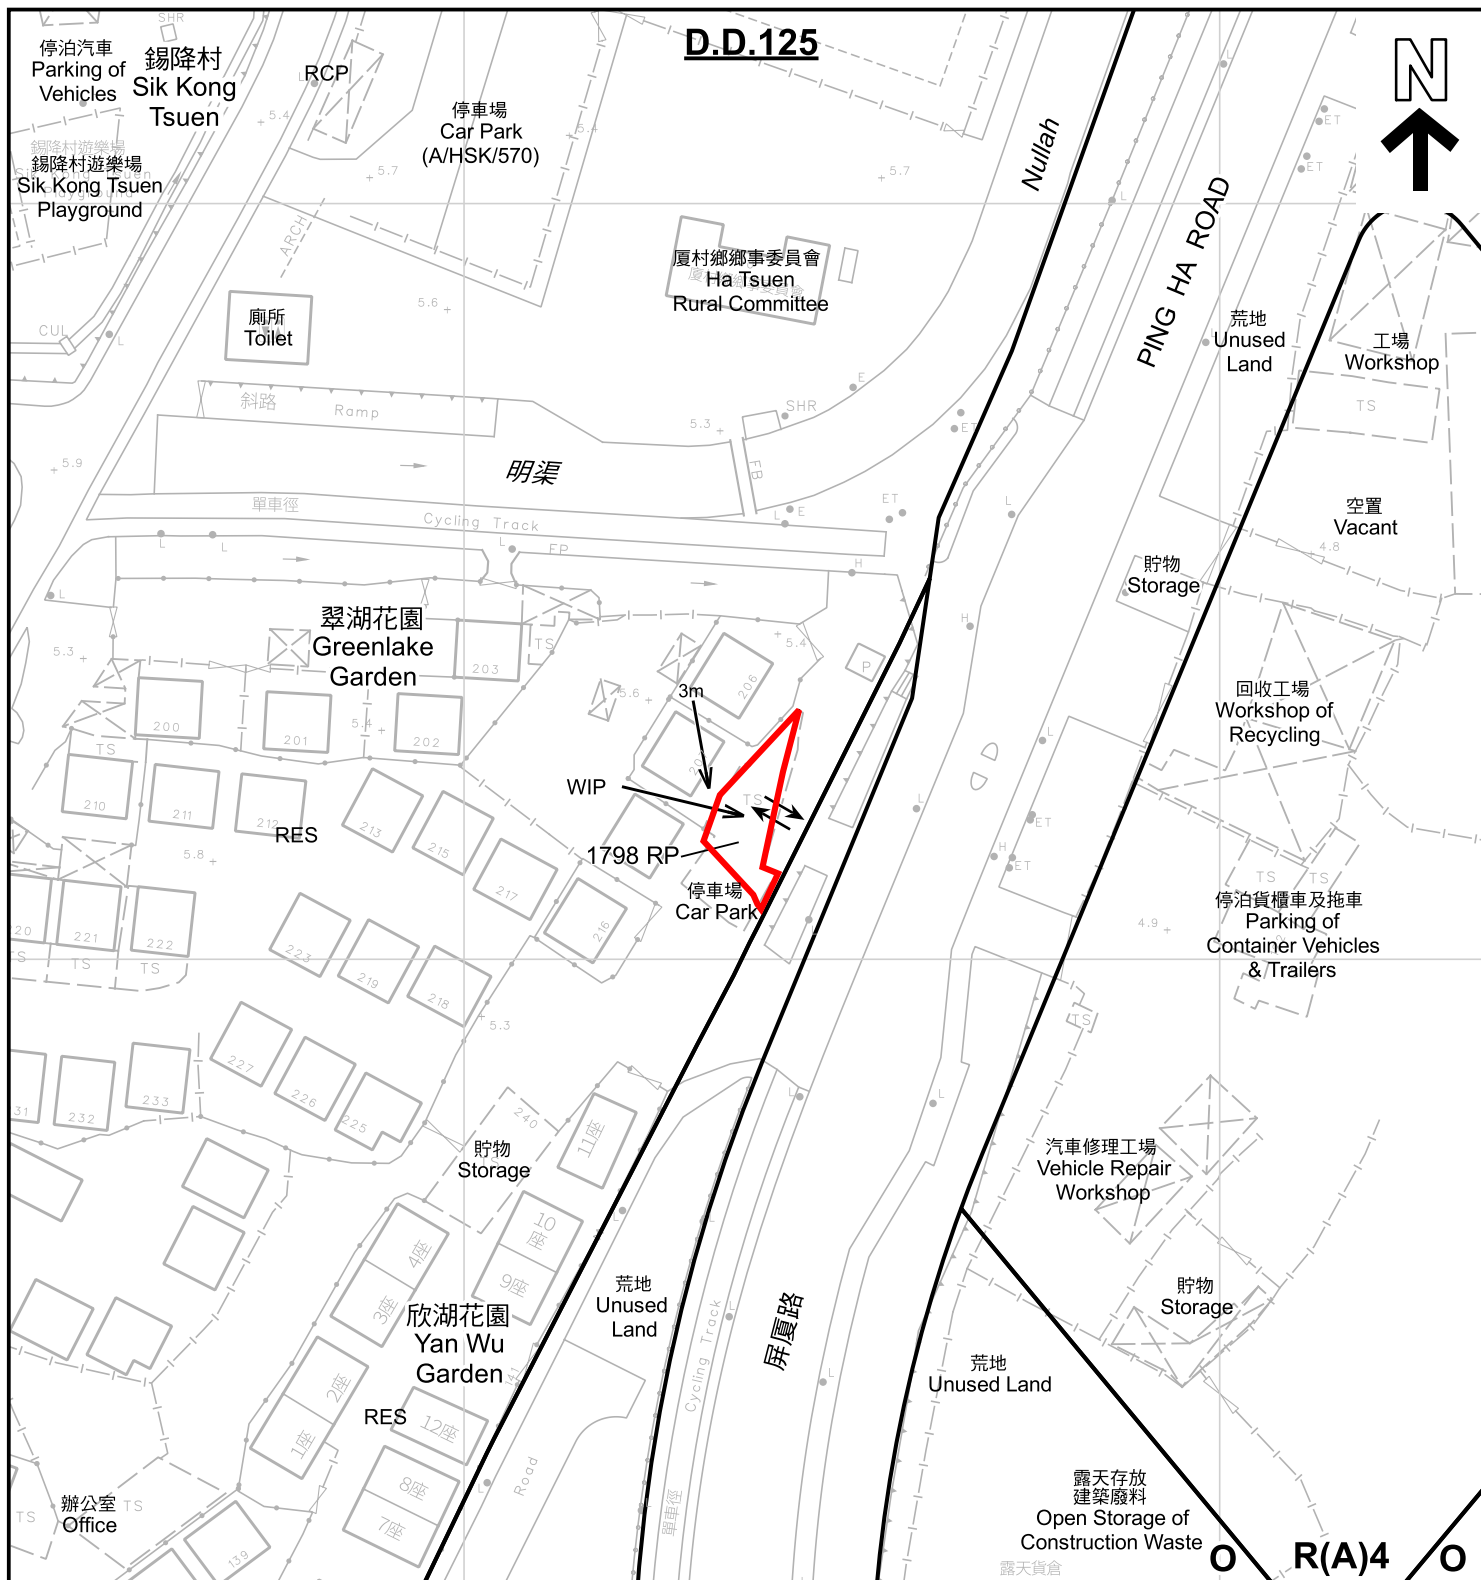

註釋 Notes :

2026年7月17日勘測的土地用途
Land uses shown on this plan are in accordance with the land use survey conducted by the Planning Department on 17.7.2026

圖例 LEGEND

- | | | | |
|------|---|-----|----------------------------------|
| | 申請地點 (界線只作識別用)
APPLICATION SITE (BOUNDARY FOR IDENTIFICATION PURPOSE ONLY) | WIP | 施工中
WORKS IN PROGRESS |
| R(A) | 住宅 (甲類)
RESIDENTIAL (GROUP A) | RES | 住用構築物
RESIDENTIAL STRUCTURES |
| V | 鄉村式發展
VILLAGE TYPE DEVELOPMENT | RCP | 垃圾收集站
REFUSE COLLECTION POINT |
| O | 休憩用地
OPEN SPACE | | 入口/出口
INGRESS / EGRESS |

平面圖 SITE PLAN

本摘要圖於2026年8月3日擬備，所根據的資料為測量圖編號 6-NW-7B
EXTRACT PLAN PREPARED ON 3.8.2026 BASED ON SURVEY SHEET No. 6-NW-7B

臨時食肆的規劃許可續期 (為期3年)
元朗厦村丈量約份第125約地段第1798號餘段
RENEWAL OF PLANNING APPROVAL FOR TEMPORARY EATING PLACE FOR A PERIOD OF 3 YEARS
LOT 1798 RP IN D.D.125, HA TSUEN, YUEN LONG

SCALE 1 : 1 000 比例尺
米 METRES 20 0 20 40 米 METRES



規劃署
Planning Department

參考編號
REFERENCE No.
A/HSK/623

圖 PLAN
A-2