


Site plan

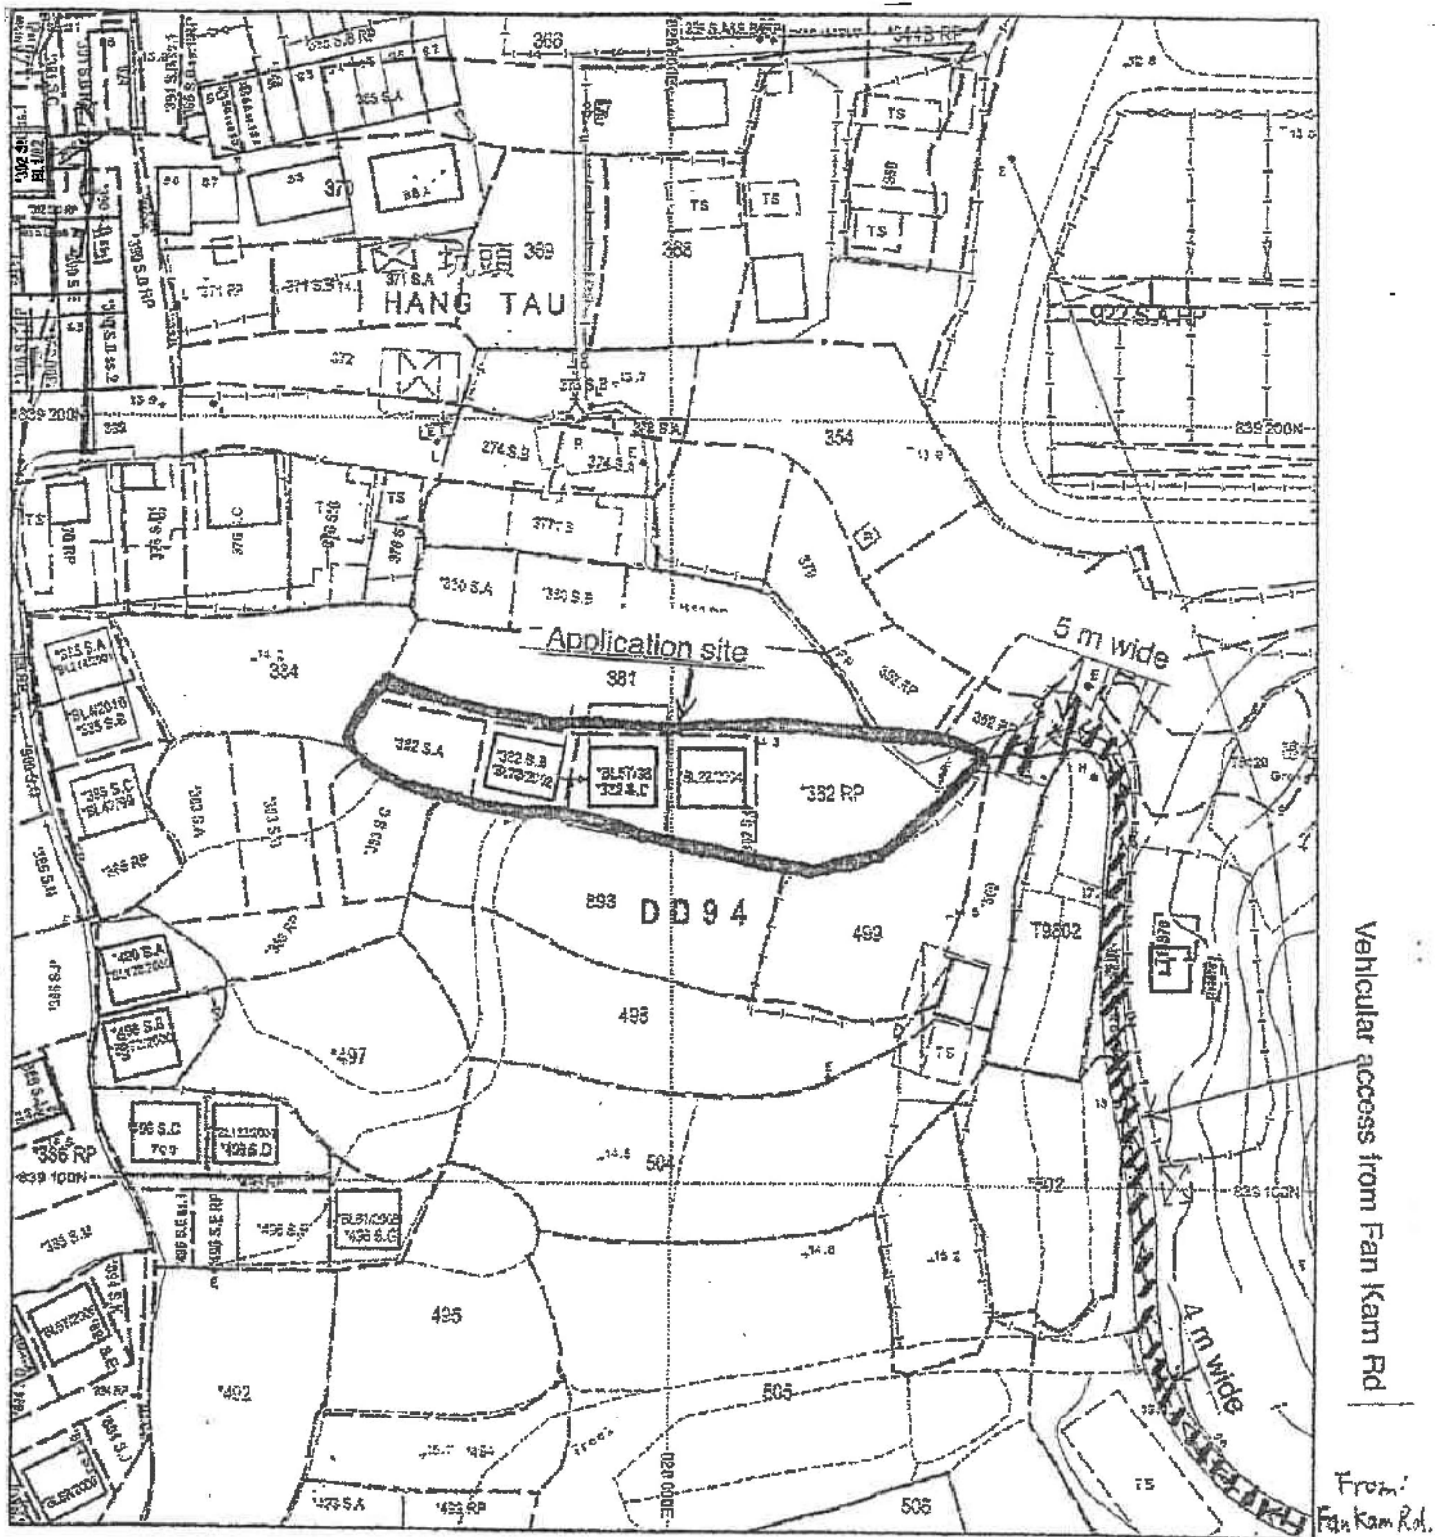

地政總署測繪處 Survey and Mapping Office, Lands Department

~~比例尺 1:1000~~

metres 10 0 10 20 30 40 50 metres

免費送貨

(資料來源:申請人於 3.5.2021 呈交的資料)
(Source : Applicant's Submission of 3.5.2021)

參考編號
REFERENCE No.
A/NE-KTS/496

繪圖 DRAWING
A-1

Floor plan of the second floor. The layout includes a large 'LIVING / ACTIVITY ROOM' at the front, a 'PARTY' area on the left, a 'COSH' (kitchen) area, a 'TOILET', a 'STORAGE' area, and a 'BED' area. Dimensions are provided for various sections: 10'0" for the party area, 10'0" for the living area, 10'0" for the kitchen, 10'0" for the toilet, 10'0" for the storage area, and 10'0" for the bed area. A 'CLO' (closet) is also indicated.


The floor plan shows a rectangular building with a central courtyard. The building is divided into four dormitories (DORM 1, DORM 2, DORM 3, DORM 4) and a central area with a toilet and shower. The rooms are labeled with room numbers and bed counts. A balcony is located at the bottom of the plan.

- DORM 1:** 3 Bed 06, 3 Bed 07, 3 Bed 10, 3 Bed 11, 3 Bed 12, 3 Bed 509, 3 Bed 510


A ₂	
REF	DESCRIPTION
CONSTRUCTION	
PROJECT COMFORT REHABILITATION HOME (HANG TAU BRANCH) 溫馨復康中心 (坑頭分院)	
ADDRESS SECTION B, C AND D OF LOT NO. 382 IN DD NO.94 HANG TAU, SHEUNG SHUI, NEW TERRITORIES 新界上水坑頭大量的份第04的地 段第382號 B, C及D分份	
PLANNING TITLE LICENSING PLAN SECTION B	
DRAWING NUMBER	NO.
LP--SE--01	
JOB NUMBER	OWN BY T. WONG
SCALE 4:100	DRAWN BY M. LEE
DATE 22.11.2019	APPROVED BY SO

繪圖 DRAWING
A-2


Legend	Description
(D2)	Self-closing 30 min. FRR window door in clearance width 500mm and clearance height 2000mm (Fire report no. IT14-004 & window report no. R13J008) 自動關閉 30分鐘耐火之門窗 (500mm寬及2000mm高)
(D4)	Self-closing 30 min. FRR window door with vision panel in clearance width 750mm and clearance height 2000mm (Fire report no. IT14-004 & window report no. R13J008) 自動關閉 30分鐘耐火之門窗 (750mm寬及2000mm高)
1000000000	100 mm FRR full height partition wall 100mm耐火全高隔牆
1000000000	Full height non-FRR wall 全高非耐火隔牆
S. BED	Single dorm bed 單人床
W.H.	Washroom 洗手間
W.H.	Electric water heater 電熱水器
A.C.	Window type air conditioner 窗戶式冷氣機
AC-11	Split type electric room heater unit 分體式電熱室內機
1000000000	Escalated steps 樓梯

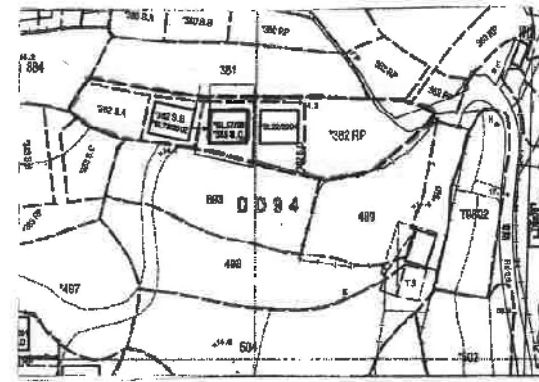


Index Plan
Scale: NTS

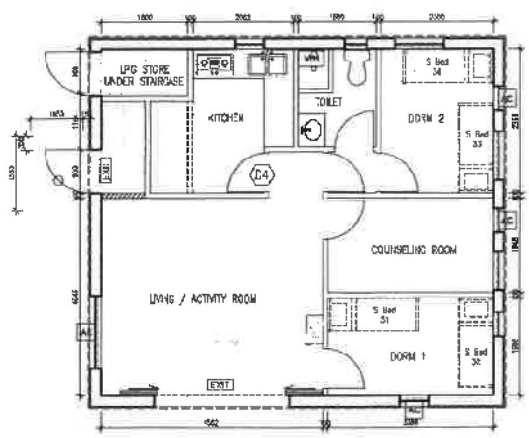

Section C (G/F) - Layout Plan
Scale 1:100

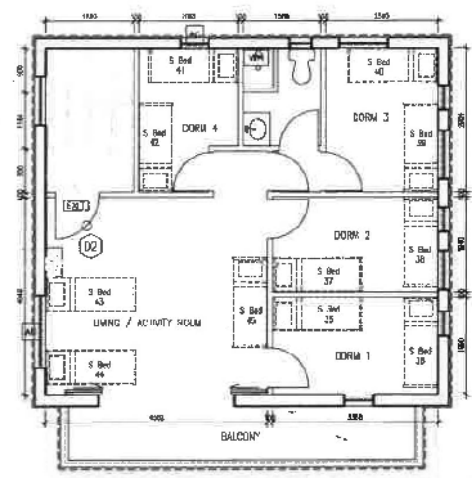

Section C (1/F) - Layout Plan
Scale 1:100

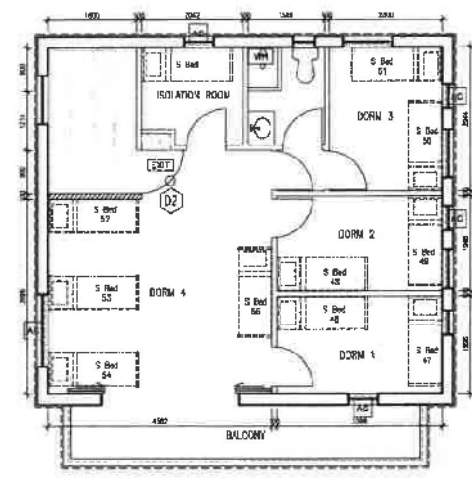

Section C (2/F) - Layout Plan
Scale 1:100


REV	DATE	DESCRIPTION
1		ISSUED FOR CONSTRUCTION
PROJECT: COMFORT REHABILITATION HOME (HANG TAU BRANCH) 溫馨復康中心 (坑頭分院)		
ADDRESS: SECTION B, C AND D OF LOT NO. 362 IN D3 NO. 94, HANG TAU, SHEUNG SHUI, NEW TERRITORIES 新界上水坑頭上水第94約地段第362號B、C及D分設		
DRAWING TITLE: LICENSING PLAN SECTION C		
Drawing Number: LP-SC-02		REV:
JOB NUMBER:	DESIGNED BY: T. WONG	
SCALE: 1:100	CHECKED BY: M. LEE	
DATE: 22.11.2018	APPROVED BY: R.C.	

(資料來源:申請人於 3.5.2021 呈交的資料)
(Source : Applicant's Submission of 3.5.2021)


參考編號
REFERENCE No.
A/NE-KTS/496

繪圖 DRAWING
A-3


Symbol	Description
	Door opening 30 cm. FFP acts as a door in dimensions with 1820 mm and door handle height 1140 mm. FFP is not required in 1714-2050 in window height no. 1815/1820; 在窗高2050至窗高2100mm时, FFP高度1140mm
	Door opening 30 cm. FFP acts as a door with window panel in dimensions with 785 mm and window height 2000 mm. FFP is not required in 1714-2000 in window height no. 1815/1820; 在窗高2000至窗高2100mm时, FFP高度785mm
	FFP acts as a door with window panel in dimensions with 785 mm and window height 2000 mm. FFP is not required in 1714-2000 in window height no. 1815/1820; 在窗高2000至窗高2100mm时, FFP高度785mm
	Full height glass curtain wall 全高玻璃幕墙
	2 light drink bar 双人座
	Kitchenette area 厨房区
	Electric heater radiator 电暖器
	Window type air conditioner 窗口空调装置
	Top type air conditioner indoor unit 空调室内机顶装式
	Lining with a net 防虫网

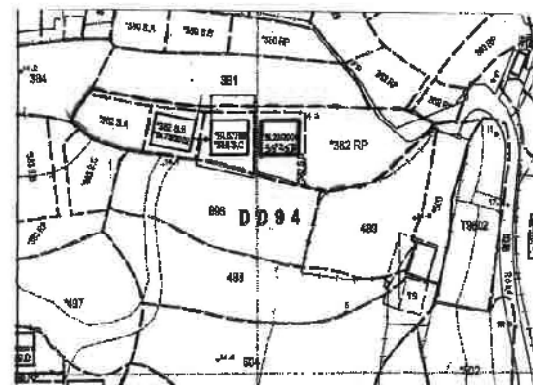


Index Plan
Scale 1/16"

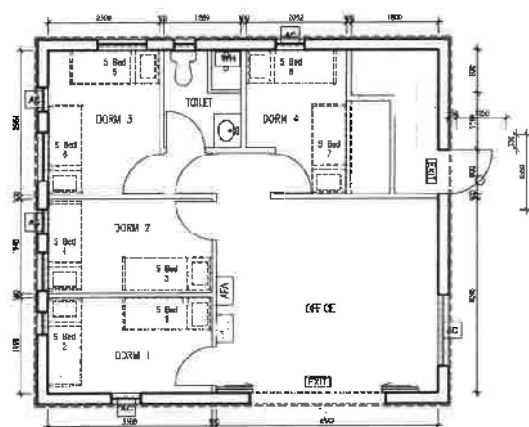

Section D (G/F) - Layout Plan
Scale: 1:100

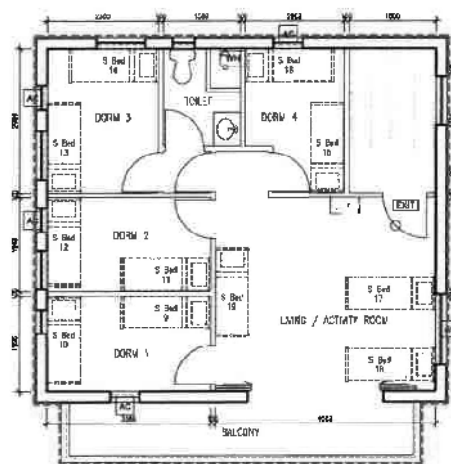

Section D (1/F) - Layout Plan
Scale 1:100

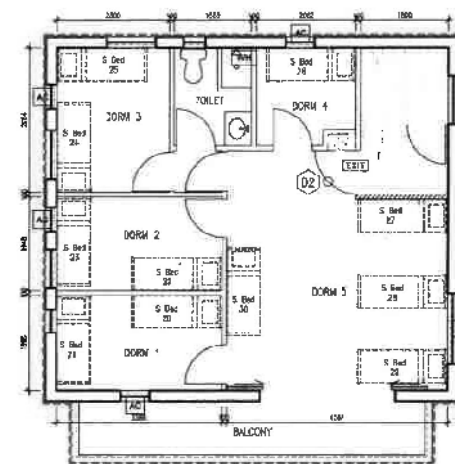


Section D (2/F) - Layout Plan
Scale 1:100


REV	DATE	DESCRIPTION
ISSUING	200703	CONSTRUCTION
PROJECT		
COMFORT REHABILITATION HOME (HANG TAU BRANCH) 溫馨復康中心 (坑頭分院)		
ADDRESS		
SECTION B, C AND D OF LOT NO. 382 IN DD NO. 9 HANG TAU, SHEUNG SHUI NEW TERRITORIES 新界上水坑頭丈量地段第98號地 段第392號 B, C及D地段		
DRAWING TITLE		
LICENSING PLAN SECTION D		
DRAWING NUMBER		REL
LP-SD-03		
JOB NUMBER	DRAWN BY K. WONG	
SCALE = 1:1000	CHECKED BY A. LEE	
DATE 22.11.2010	APPROVED BY K.	

(資料來源:申請人於 3.5.2021 呈交的資料)
(Source : Applicant's Submission of 3.5.2021)

參考編號
REFERENCE No.
A/NE-KTS/496

繪圖 DRAWING
A-4

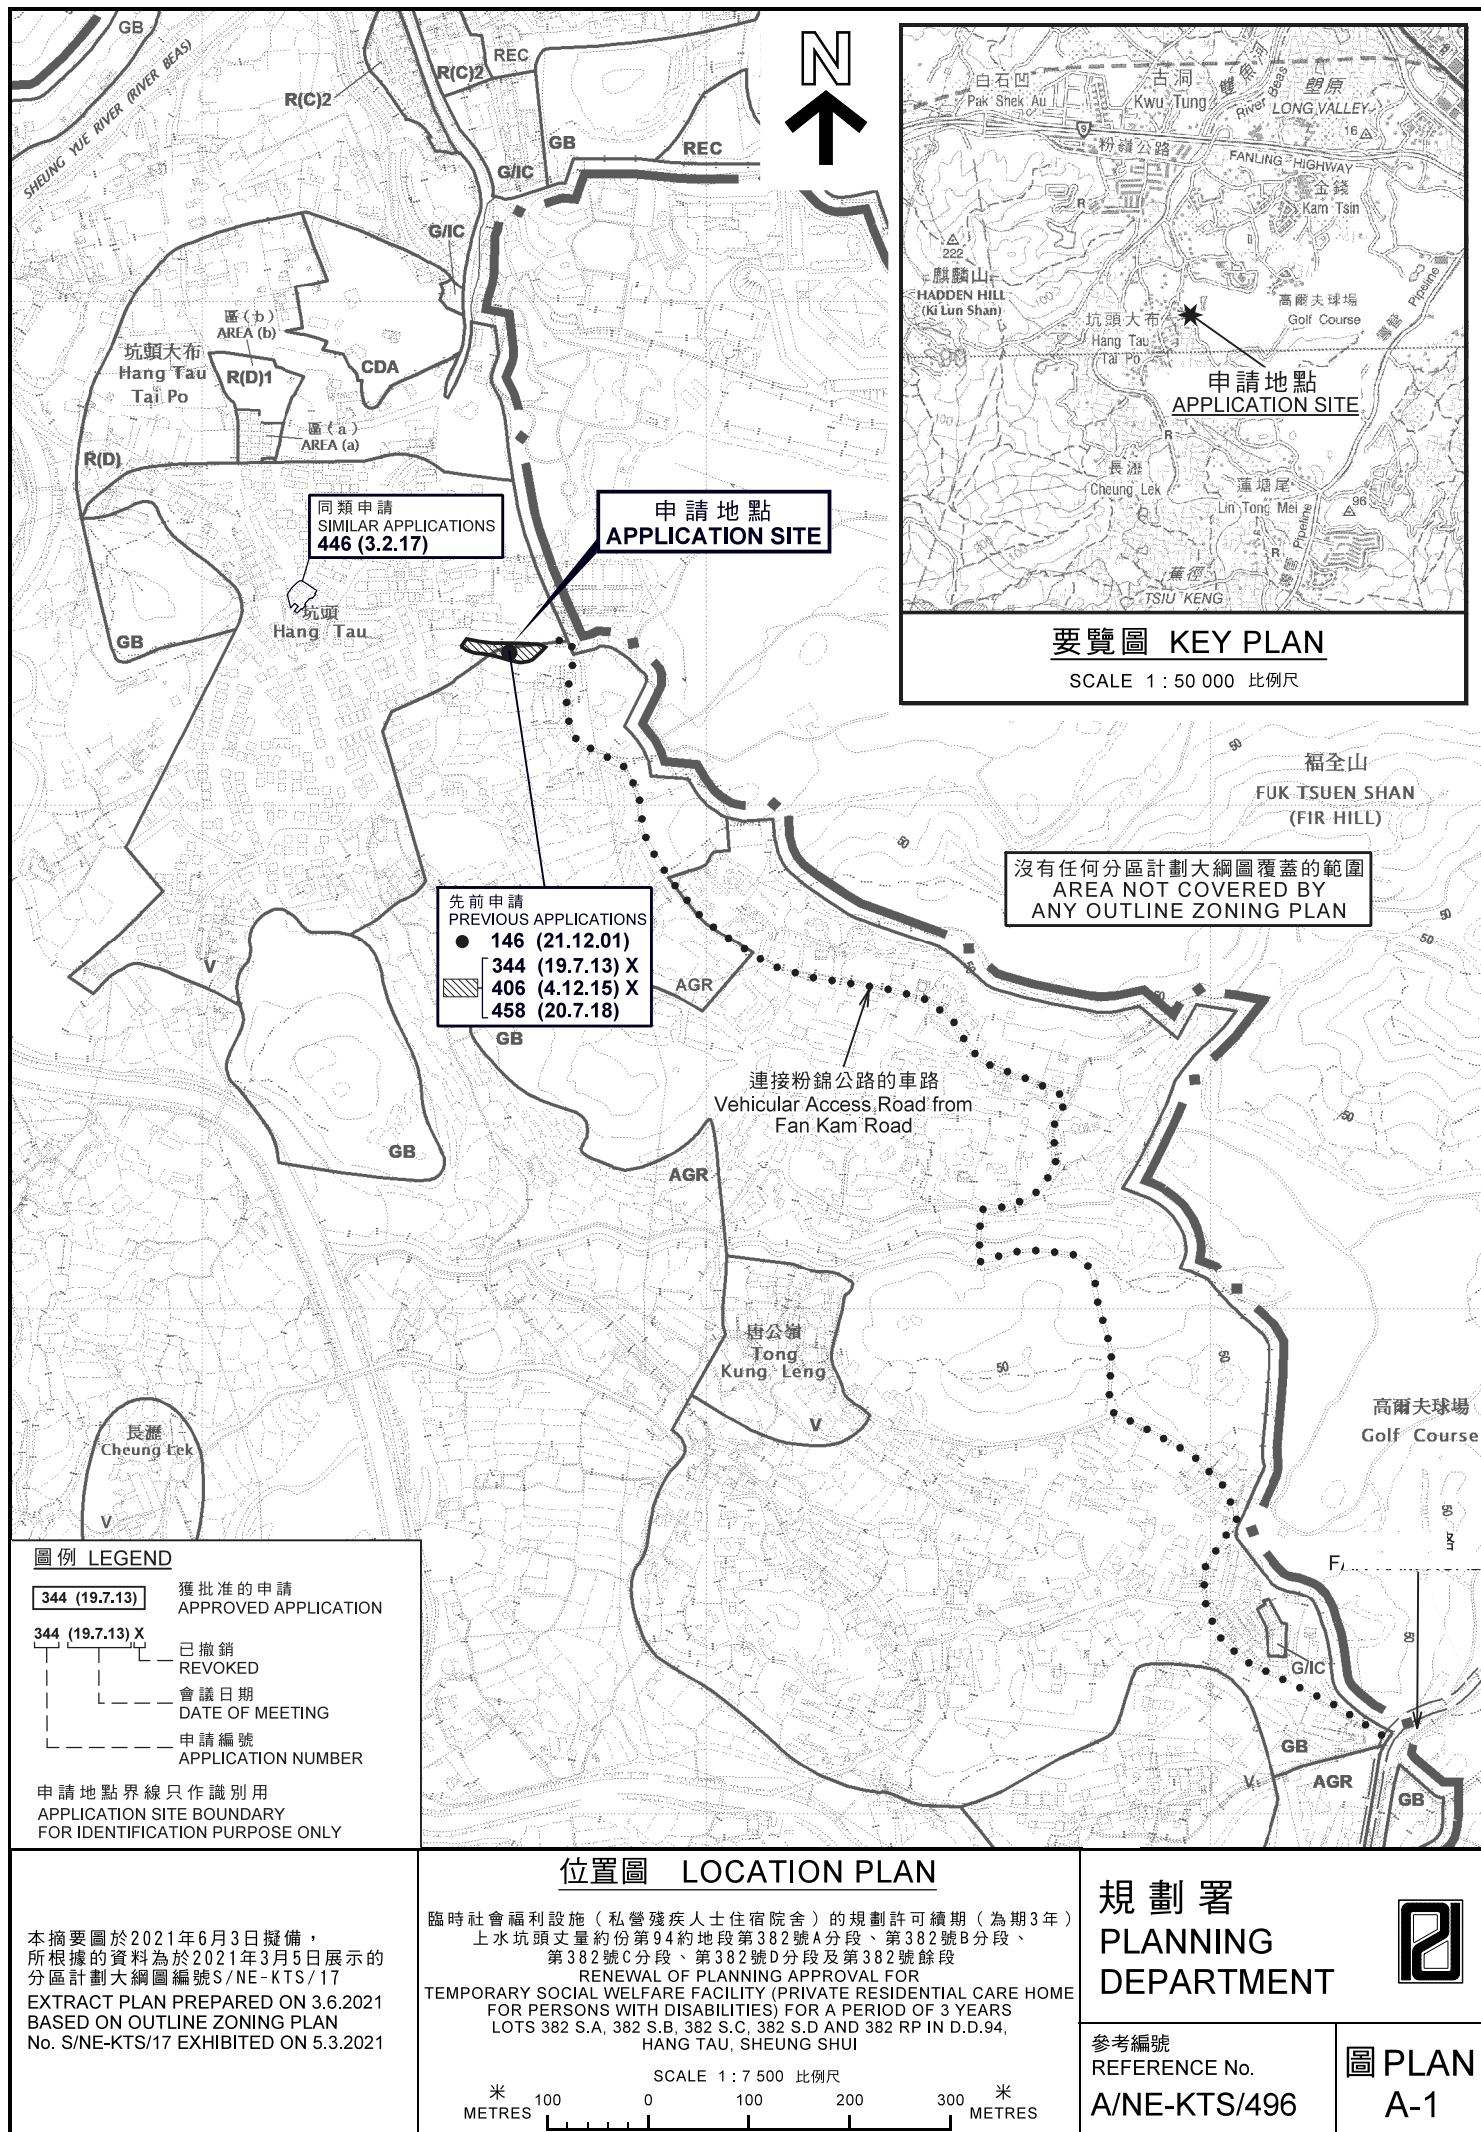

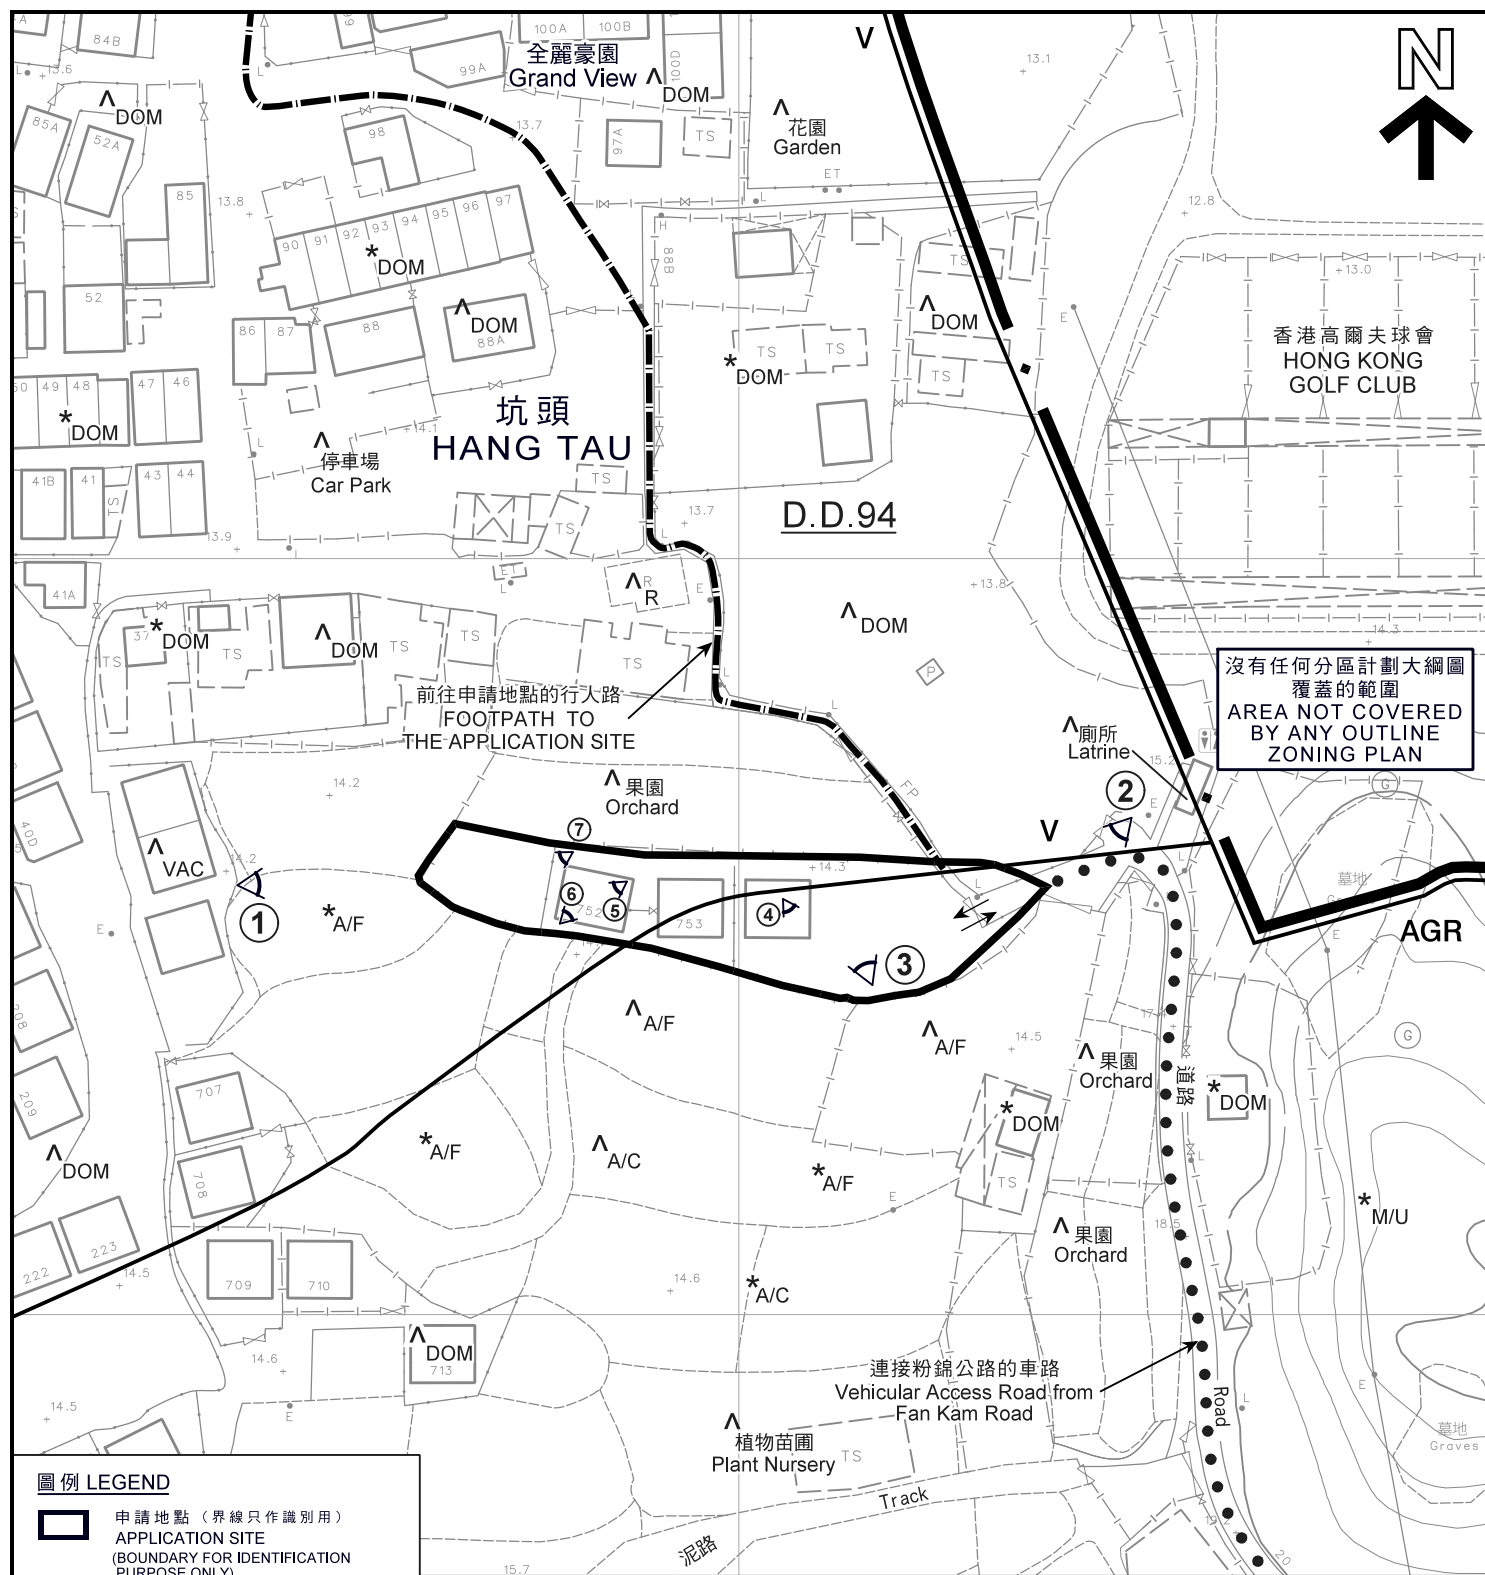

圖例 LEGEND

- 申請地點 (界線只作識別用)**
APPLICATION SITE
(BOUNDARY FOR IDENTIFICATION
PURPOSE ONLY)
- AGR** 農業
AGRICULTURE
- V** 鄉村式發展
VILLAGE TYPE DEVELOPMENT
- VAC** 空置
VACANT
- A/C** 常耕農地
ACTIVE AGRICULTURAL LAND
- A/F** 休耕農地
FALLOW AGRICULTURAL LAND
- DOM** 住用構築物
DOMESTIC STRUCTURE
- M/U** 荒地
UNUSED LAND
- R** 頽垣
RUIN
- 入口 / 出口**
INGRESS / EGRESS
- 實地照片的觀景點**
VIEWING POINT OF SITE PHOTO

註釋 Notes:

- (1) 2021年5月17日勘測的土地用途
Land uses shown on this plan are in accordance with the land use survey conducted by the Planning Department on 17.5.2021
- (2) * 土地用途跟1992年4月2日勘測的土地用途一致
Indicates that the use is the same as that revealed by the land use survey conducted by the Planning Department on 2.4.1992
- (3) ^ 土地用途跟1992年4月2日勘測的土地用途有別
Indicates that the use is different from that revealed by the land use survey conducted by the Planning Department on 2.4.1992

平面圖 SITE PLAN

臨時社會福利設施 (私營殘疾人士住宿院舍) 的規劃許可續期 (為期3年)
上水坑頭丈量約份第94約地段第382號A分段、第382號B分段、
第382號C分段、第382號D分段及第382號餘段
RENEWAL OF PLANNING APPROVAL FOR
TEMPORARY SOCIAL WELFARE FACILITY (PRIVATE RESIDENTIAL CARE HOME
FOR PERSONS WITH DISABILITIES) FOR A PERIOD OF 3 YEARS
LOTS 382 S.A, 382 S.B, 382 S.C, 382 S.D AND 382 RP IN D.D.94,
HANG TAU, SHEUNG SHUI

SCALE 1 : 1 000 比例尺
米 20 0 20 40 米
METRES


規劃署
PLANNING
DEPARTMENT



參考編號
REFERENCE No.
A/NE-KTS/496

圖 PLAN
A-2a

本摘要圖於2021年6月17日擬備，
所根據的資料為測量圖編號
2-SE-15A
EXTRACT PLAN PREPARED ON 17.6.2021
BASED ON SURVEY SHEET No.
2-SE-15A

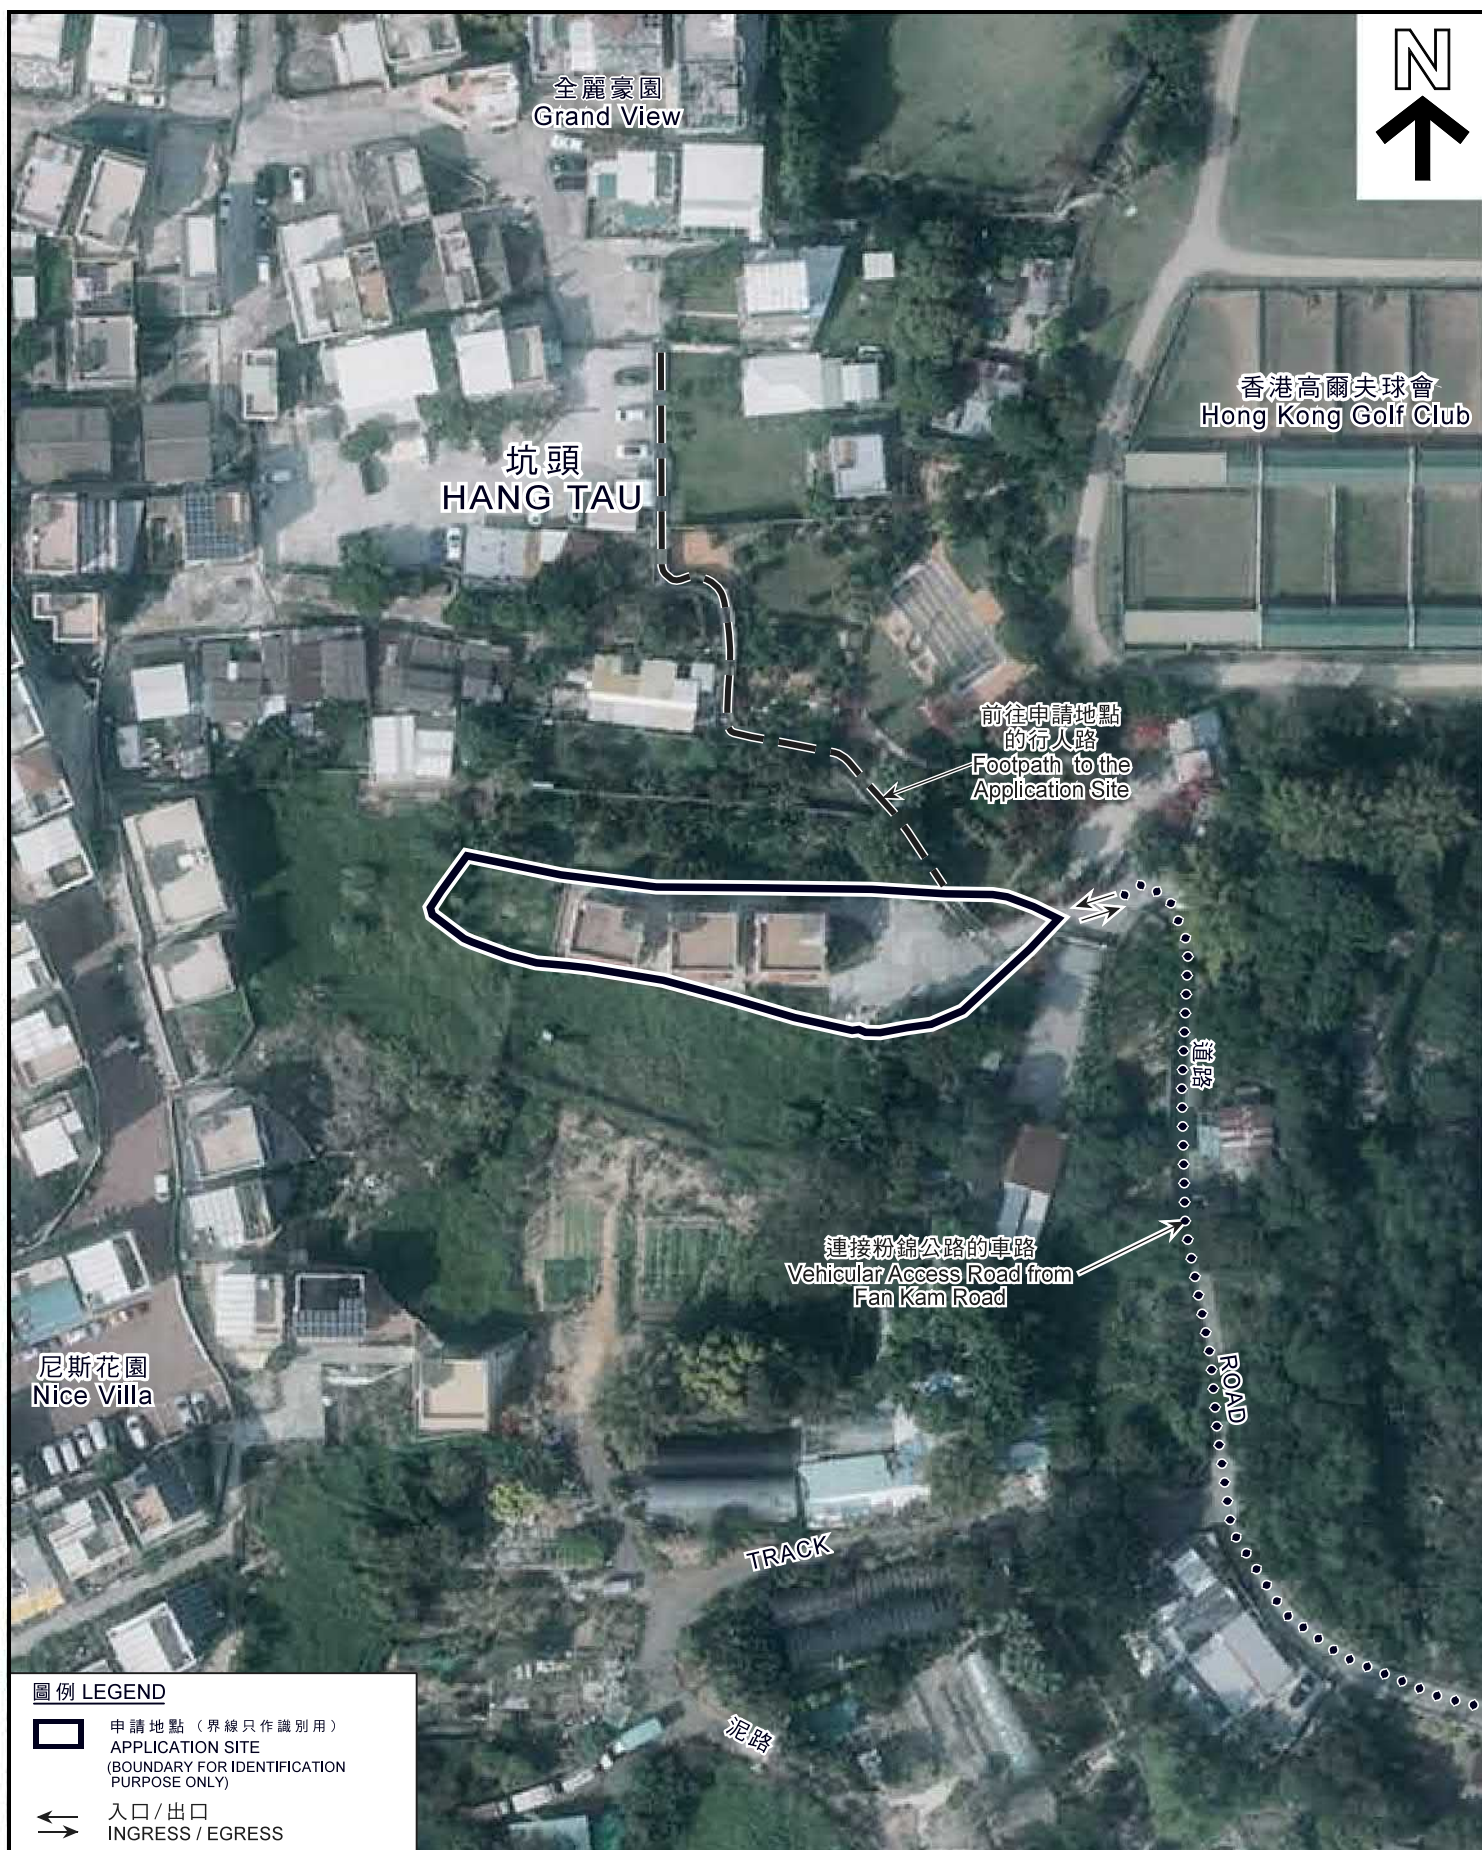

圖例 LEGEND

- 申請地點（界線只作識別用）
APPLICATION SITE
(BOUNDARY FOR IDENTIFICATION
PURPOSE ONLY)
- 入口／出口
INGRESS / EGRESS

航攝照片 AERIAL PHOTO

本摘要圖於2021年6月3日擬備，
所根據的資料為地政總署
於2020年2月26日拍得的航攝照片
編號E092059C

EXTRACT PLAN PREPARED ON 3.6.2021
BASED ON AERIAL PHOTO No.E092059C
TAKEN ON 26.2.2020 BY
LANDS DEPARTMENT

臨時社會福利設施（私營殘疾人士住宿院舍）的規劃許可續期（為期3年）
上水坑頭丈量約份第94約地段第382號A分段、第382號B分段、
第382號C分段、第382號D分段及第382號餘段
RENEWAL OF PLANNING APPROVAL FOR
TEMPORARY SOCIAL WELFARE FACILITY (PRIVATE RESIDENTIAL CARE HOME
FOR PERSONS WITH DISABILITIES) FOR A PERIOD OF 3 YEARS
LOTS 382 S.A, 382 S.B, 382 S.C, 382 S.D AND 382 RP IN D.D.94,
HANG TAU, SHEUNG SHUI

規劃署
PLANNING
DEPARTMENT



參考編號
REFERENCE No.
A/NE-KTS/496

圖 PLAN
A-3



申請地點界線只作識別用
APPLICATION SITE BOUNDARY FOR IDENTIFICATION PURPOSE ONLY

本摘要圖於2021年6月7日擬備，
所根據的資料為攝於
2021年5月17日的實地照片
PLAN PREPARED ON 7.6.2021
BASED ON SITE PHOTOS
TAKEN ON 17.5.2021

實地照片 SITE PHOTO

臨時社會福利設施（私營殘疾人士住宿院舍）的規劃許可續期（為期3年）
上水坑頭丈量約份第94約地段第382號A分段、第382號B分段、
第382號C分段、第382號D分段及第382號餘段
RENEWAL OF PLANNING APPROVAL FOR
TEMPORARY SOCIAL WELFARE FACILITY (PRIVATE RESIDENTIAL CARE HOME
FOR PERSONS WITH DISABILITIES) FOR A PERIOD OF 3 YEARS
LOTS 382 S.A, 382 S.B, 382 S.C, 382 S.D AND 382 RP IN D.D.94,
HANG TAU, SHEUNG SHUI

規劃署
PLANNING
DEPARTMENT



參考編號
REFERENCE No.
A/NE-KTS/496

圖 PLAN
A-4a



地下
G/F

4



二樓
2/F

5



地下
G/F

6



申請地點
APPLICATION SITE

7

申請地點界線只作識別用

APPLICATION SITE BOUNDARY FOR IDENTIFICATION PURPOSE ONLY

實地照片 SITE PHOTO

臨時社會福利設施（私營殘疾人士住宿院舍）的規劃許可續期（為期3年）
上水坑頭丈量約份第94約地段第382號A分段、第382號B分段、
第382號C分段、第382號D分段及第382號餘段
RENEWAL OF PLANNING APPROVAL FOR
TEMPORARY SOCIAL WELFARE FACILITY (PRIVATE RESIDENTIAL CARE HOME
FOR PERSONS WITH DISABILITIES) FOR A PERIOD OF 3 YEARS
LOTS 382 S.A, 382 S.B, 382 S.C, 382 S.D AND 382 RP IN D.D.94,
HANG TAU, SHEUNG SHUI

規劃署
PLANNING
DEPARTMENT



參考編號
REFERENCE No.
A/NE-KTS/496

圖 PLAN
A-4b

本摘要圖於2021年6月7日擬備，
所根據的資料為攝於
2021年5月17日的實地照片
PLAN PREPARED ON 7.6.2021
BASED ON SITE PHOTOS
TAKEN ON 17.5.2021