

[illegible][illegible]

PROJECT NAME
SHELTER COVE
ROYAL HONG KONG YACHT CLUB
D.D. 212, LOT 341, SAI KUNG,
NEW TERRITORIES,
HONG KONG

DRAWN BY:	JK	CHECKED BY:	
SCALE		DATE	2022.08
JOB No.	2161	DRAWING No.	A

參考編號
REFERENCE No.
A/SK-HH/80

繪圖
DRAWING
A-1

[illegible][illegible]

PROJECT NAME
SHELTER COVE
ROYAL HONG KONG YACHT CLUB
D.D. 212, LOT 341, SAI KUNG,
NEW TERRITORIES,
HONG KONG

DRAWN BY: JK	CHECKED BY: R
SCALE:	DATE: 2022.08.0
JOB No: 2161	DRAWING No: A-0

參考編號
REFERENCE No.
A/SK-HH/80

繪圖
DRAWING
A-2

Figure 4



1 SECTION "A-A"
SCALE 1:250

NOTES:

DO NOT SCALE DRAWINGS

ALL DIMENSIONS MUST BE VERIFIED AT THE WORK BY THE CONTRACTOR

ALL PRINTS, SPECIFICATIONS AND THEIR COPYRIGHT ARE THE PROPERTY OF THE ARCHITECTS AND SHALL BE RETURNED AT THE COMPLETION OF THE WORK

REVISION

NO	DATE	DESCRIPTION

ARCHITECT

STUDIO | R&A

18/F | Xiu Hua Commercial Building
211-213 Jaffe Road | Wan Chai | H K
Tel: 3583-2000 | Fax: 8143-113
Email: mail@studiorec.com

STUDIO | RAYMOND CHAU
ARCHITECTURE | LIMITED

PROJECT NAME

SHELTER COVE
ROYAL HONG KONG YACHT CLUB
D.D. 212, LOT 341, SAI KUNG,
NEW TERRITORIES,
HONG KONG

DRAWING TITLE

OFFICE & STORE ROOM
SECTION

DRAWN BY:	JK	CHECKED BY:	R
SCALE:		DATE:	2022.08.04
JOB NO.:	2161	DRAWING NO.:	A-03

(資料來源：申請人於 06.09.2022 呈交的資料)
(Source : Applicant's Submission of 06.09.2022)

參考編號 REFERENCE No. A/SK-HH/80	繪圖 DRAWING A-3
---	------------------------------------

Figure 6

NOTES:

- DO NOT SCALE DRAWINGS.
- ALL DIMENSIONS MUST BE VERIFIED AT THE WORK BY THE CONTRACTOR.
- ALL PRINTS, SPECIFICATIONS AND THEIR COPYRIGHT ARE THE PROPERTY OF THE ARCHITECT AND SHALL BE RETURNED AT THE COMPLETION OF THE WORK.

REVISIONS

NO.	DATE	DESCRIPTION

ARCHITECT

STUDIO | RCM

16/F | Xiu Hua Commercial Building
211-213 Jaffe Road | Wan Chai | HK
Tel: 3583-2000 | Fax: 8143-1130
Email: mail@studiorm.com

STUDIO | RAYMOND CHAU | ARCHITECTURE | LIMITED

PROJECT NAME

SHELTER COVE
ROYAL HONG KONG YACHT CLUB
D.D. 212, LOT 341, SAI KUNG,
NEW TERRITORIES,
HONG KONG

DRAWING TITLE

EXPANDED KITCHEN & ADDITIONAL TOILETS

DRAWN BY JK **CHECKED BY** RC


SCALE **DATE** 2022.08.04

JOB NO. 2161 **DRAWING NO.** A-05


參考編號
REFERENCE No.
A/SK-HH/80

繪圖
DRAWING
A-4


Figure 5

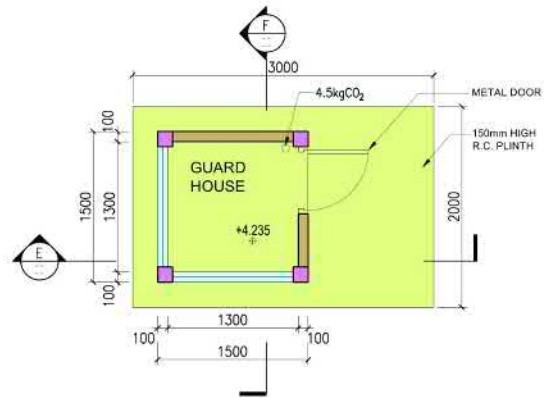

1 GROUND FLOOR PLAN (GUARD HOUSE)
SCALE 1:50

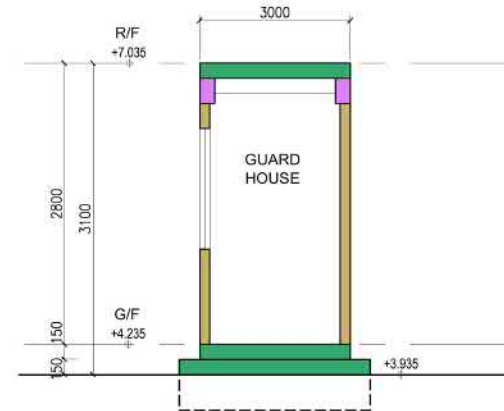

2 SECTION "E-E"
SCALE 1:100

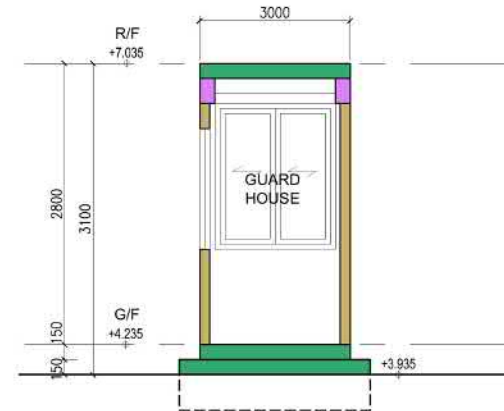


3 SECTION "F-F"
SCALE 1:50

NOTES: DO NOT SCALE DRAWINGS. ALL DIMENSIONS MUST BE VERIFIED AT THE WORK BY THE CONTRACTOR. ALL PRINTS, SPECIFICATIONS AND THEIR COPYRIGHT ARE THE PROPERTY OF THE ARCHITECTS AND SHALL BE RETURNED AT THE COMPLETION OF THE WORK.																																
REVISION: <table border="1"> <thead> <tr> <th>NO.</th><th>DATE</th><th>DESCRIPTION</th></tr> </thead> <tbody> <tr><td> </td><td> </td><td> </td></tr> <tr><td> </td><td> </td><td> </td></tr> <tr><td> </td><td> </td><td> </td></tr> <tr><td> </td><td> </td><td> </td></tr> <tr><td> </td><td> </td><td> </td></tr> <tr><td> </td><td> </td><td> </td></tr> <tr><td> </td><td> </td><td> </td></tr> <tr><td> </td><td> </td><td> </td></tr> <tr><td> </td><td> </td><td> </td></tr> </tbody> </table>			NO.	DATE	DESCRIPTION																											
NO.	DATE	DESCRIPTION																														
ARCHITECT STUDIO RCM 18/F Xiu Hua Commercial Building 211-213 Jaffe Road Wan Chai HK Tel: 3583-2000 Fax: 8143-1130 E mail: mail@studio-rcm.com																																
PROJECT NAME: SHELTER COVE ROYAL HONG KONG YACHT CLUB D.O. 212, LOT 341, SAI KUNG, NEW TERRITORIES, HONG KONG																																
DRAWING TITLE GUARD HOUSE PLAN & SECTIONS																																
DRAWN BY: JK	CHECKED BY: RC																															
SCALE:	DATE: 2022.08.04																															
JOB No.: 2161	DRAWING No.: A-04																															

(資料來源：申請人於 06.09.2022 呈交的資料)
(Source : Applicant's Submission of 06.09.2022)

參考編號 REFERENCE No. A/SK-HH/80	繪圖 DRAWING A-5
--	-----------------------------

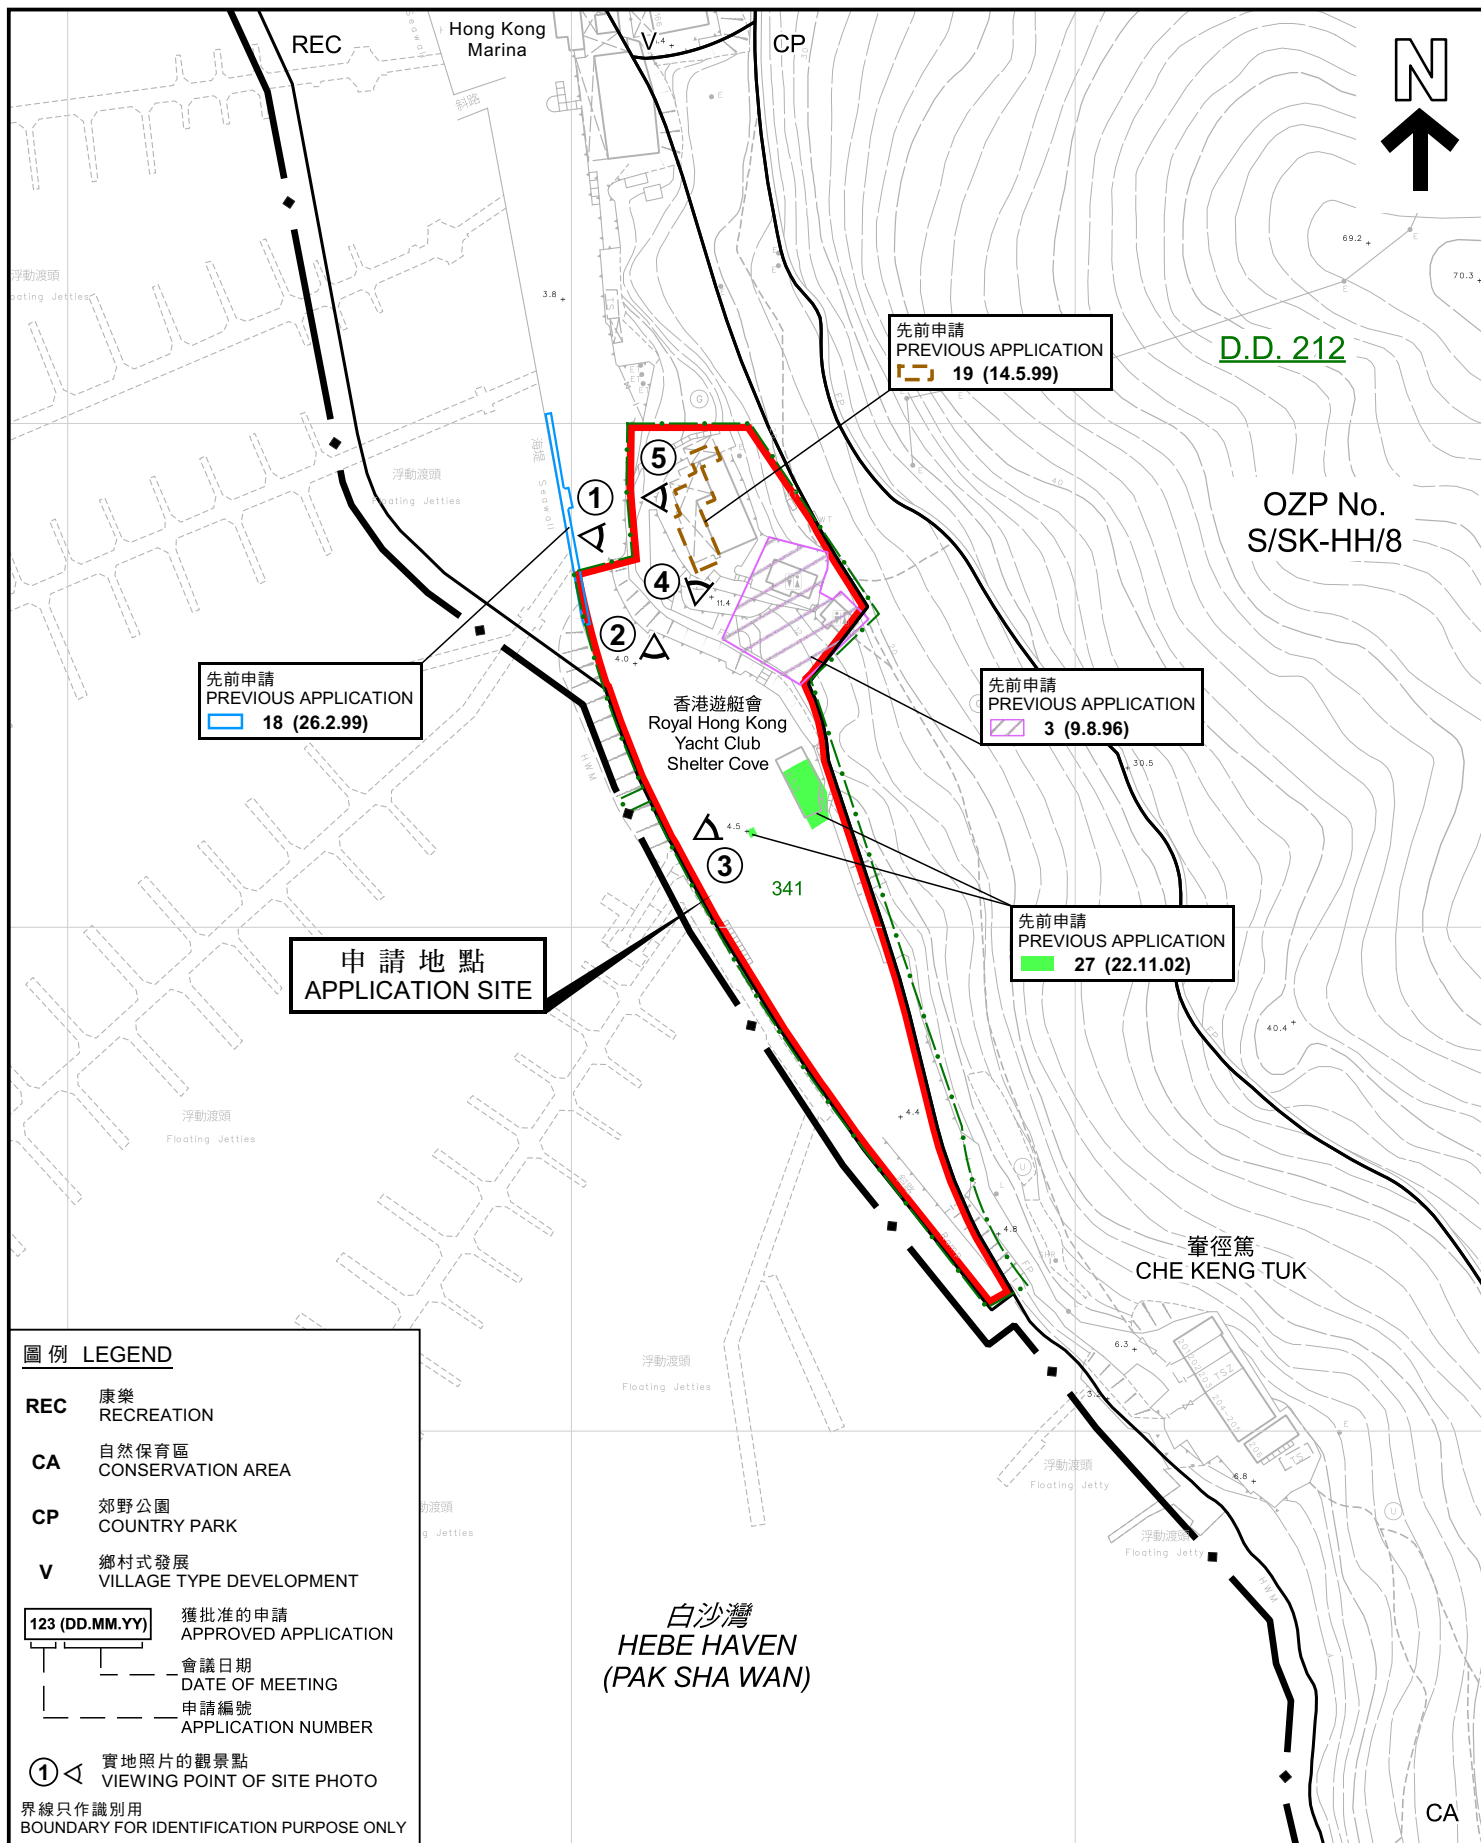

圖例 LEGEND

- REC** 康樂
RECREATION
- CA** 自然保育區
CONSERVATION AREA
- CP** 郊野公園
COUNTRY PARK
- V** 鄉村式發展
VILLAGE TYPE DEVELOPMENT

123 (DD.MM.YY) 獲批准的申請
APPROVED APPLICATION

—— 會議日期
DATE OF MEETING

—— 申請編號
APPLICATION NUMBER

① ◁ 實地照片的觀景點
VIEWING POINT OF SITE PHOTO

界線只作識別用
BOUNDARY FOR IDENTIFICATION PURPOSE ONLY

白沙灣
HEBE HAVEN
(PAK SHA WAN)

平面圖 SITE PLAN

遊艇停泊處 (現有遊艇會的擬議附屬設施)
MARINA (PROPOSED ANCILLARY FACILITIES
FOR EXISTING YACHT CLUB)
LOT 341 (PART) IN D.D. 212, CHE KENG TUK, SAI KUNG

SCALE 1:1 500 比例尺

米 METRES 20 0 20 40 60 米 METRES

規劃署
PLANNING
DEPARTMENT



參考編號
REFERENCE No.
A/SK-HH/80

圖 PLAN
A-2

本摘要圖於2023年1月12日擬備，
所根據的資料為測量圖編號
8-SW-16C及8-SW-16D
EXTRACT PLAN PREPARED ON 12.1.2023
BASED ON SURVEY SHEETS No.
8-SW-16C & 8-SW-16D



界線只作識別用
BOUNDARY FOR IDENTIFICATION PURPOSE ONLY

本摘要圖於2023年1月10日擬備，
所根據的資料為地政總署
於2021年1月18日拍得的
航攝照片編號E128585C
EXTRACT PLAN PREPARED ON 10.1.2023
BASED ON AERIAL PHOTO No.E128585C
TAKEN ON 18.1.2021
BY LANDS DEPARTMENT

航攝照片 AERIAL PHOTO

遊艇停泊處（現有遊艇會的擬議附屬設施）
西貢蠟徑篤丈量約份第212約地段第341號（部分）
MARINA (PROPOSED ANCILLARY FACILITIES
FOR EXISTING YACHT CLUB)
LOT 341 (PART) IN D.D. 212, CHE KENG TUK, SAI KUNG

規劃署
PLANNING
DEPARTMENT




參考編號
REFERENCE No.
A/SK-HH/80

圖 PLAN
A-3

1

申請地點
APPLICATION SITE

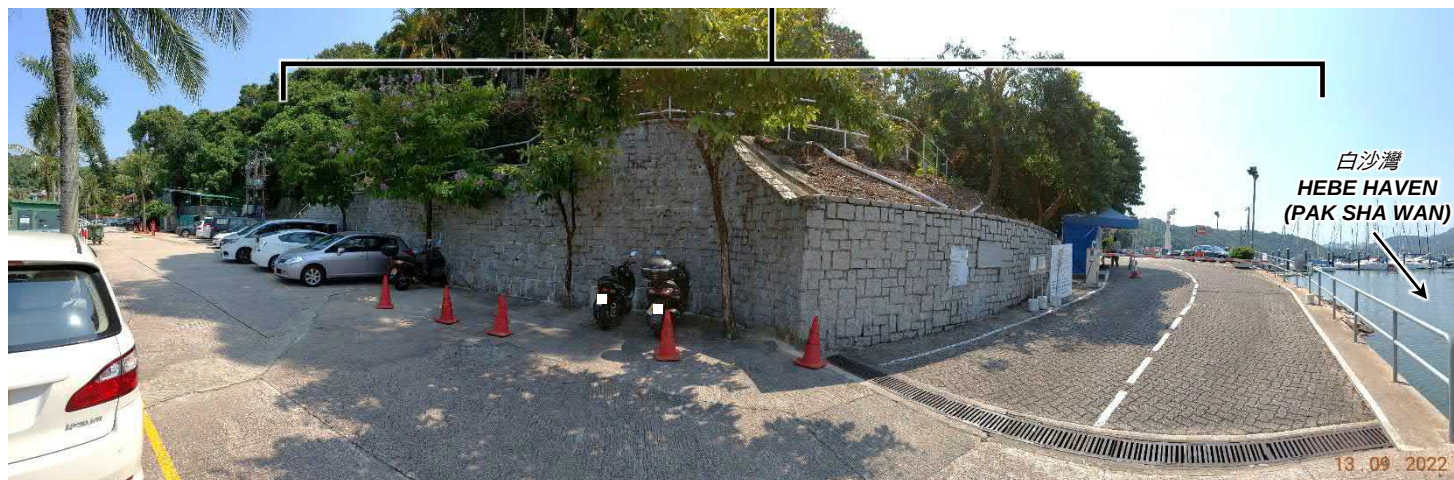

2



3



實地照片 SITE PHOTO

本圖於2023年1月10日擬備，所根據的資料為攝於2022年9月13日的實地照片
PLAN PREPARED ON 10.1.2023
BASED ON SITE PHOTOS
TAKEN ON 13.9.2022

遊艇停泊處（現有遊艇會的擬議附屬設施）
西貢筆徑篤丈量約份第212約地段第341號（部分）
MARINA (PROPOSED ANCILLARY FACILITIES
FOR EXISTING YACHT CLUB)
LOT 341 (PART) IN D.D. 212, CHE KENG TUK, SAI KUNG

規 劃 署
PLANNING
DEPARTMENT



參考編號
REFERENCE No.
A/SK-HH/80

圖 PLAN
A-4a

4

現有簷篷
EXISTING CANOPY
(A/SK-HH/19)

現有會所
EXISTING
CLUB HOUSE



5

現有簷篷
EXISTING CANOPY
(A/SK-HH/19)

現有會所
EXISTING
CLUB HOUSE

申請地點
APPLICATION SITE



實地照片 SITE PHOTO

本圖於2023年1月10日擬備，所根據的資料為攝於2022年9月13日的實地照片
PLAN PREPARED ON 10.1.2023
BASED ON SITE PHOTOS
TAKEN ON 13.9.2022

遊艇停泊處（現有遊艇會的擬議附屬設施）
西貢輦徑篤丈量約份第2 1 2 約地段第3 4 1 號（部分）
MARINA (PROPOSED ANCILLARY FACILITIES
FOR EXISTING YACHT CLUB)
LOT 341 (PART) IN D.D. 212, CHE KENG TUK, SAI KUNG

規 劃 署
PLANNING
DEPARTMENT



參考編號
REFERENCE No.
A/SK-HH/80

圖 PLAN
A-4b