


地下平面圖 Ground Floor Plan

Application premise -
Workshop Q (Portion) on G/F.,
Delya Industrial Centre,
No.7 Shek Pai Tau Road,
Tuen Mun, New Territories



石排頭路

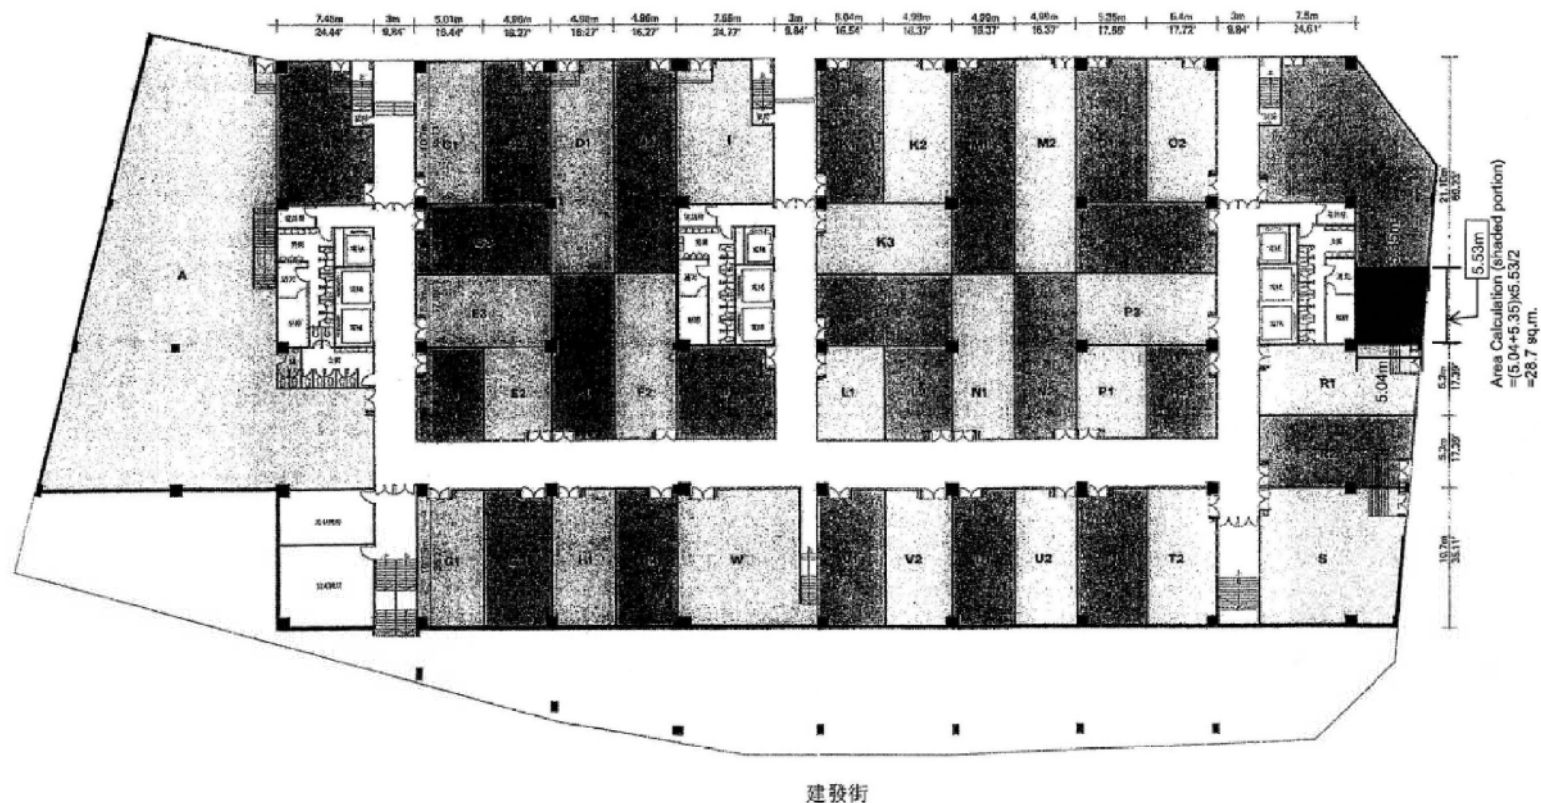

Application for
Shop and Services
(Real Estate Agency)

PROJECT

Workshop Q (Portion) on G/F., Delya Industrial Centre,
No.7 Shek Pai Tau Road, Tuen Mun, N.T.


圖 1

not to scale
for identification only

參考編號 REFERENCE No.
A/TM/562


繪圖 DRAWING
A-1

(摘錄自申請人於31. 3. 2021呈交的申請書)
(Extract from Applicant's
Submission Dated 31.3.2021)

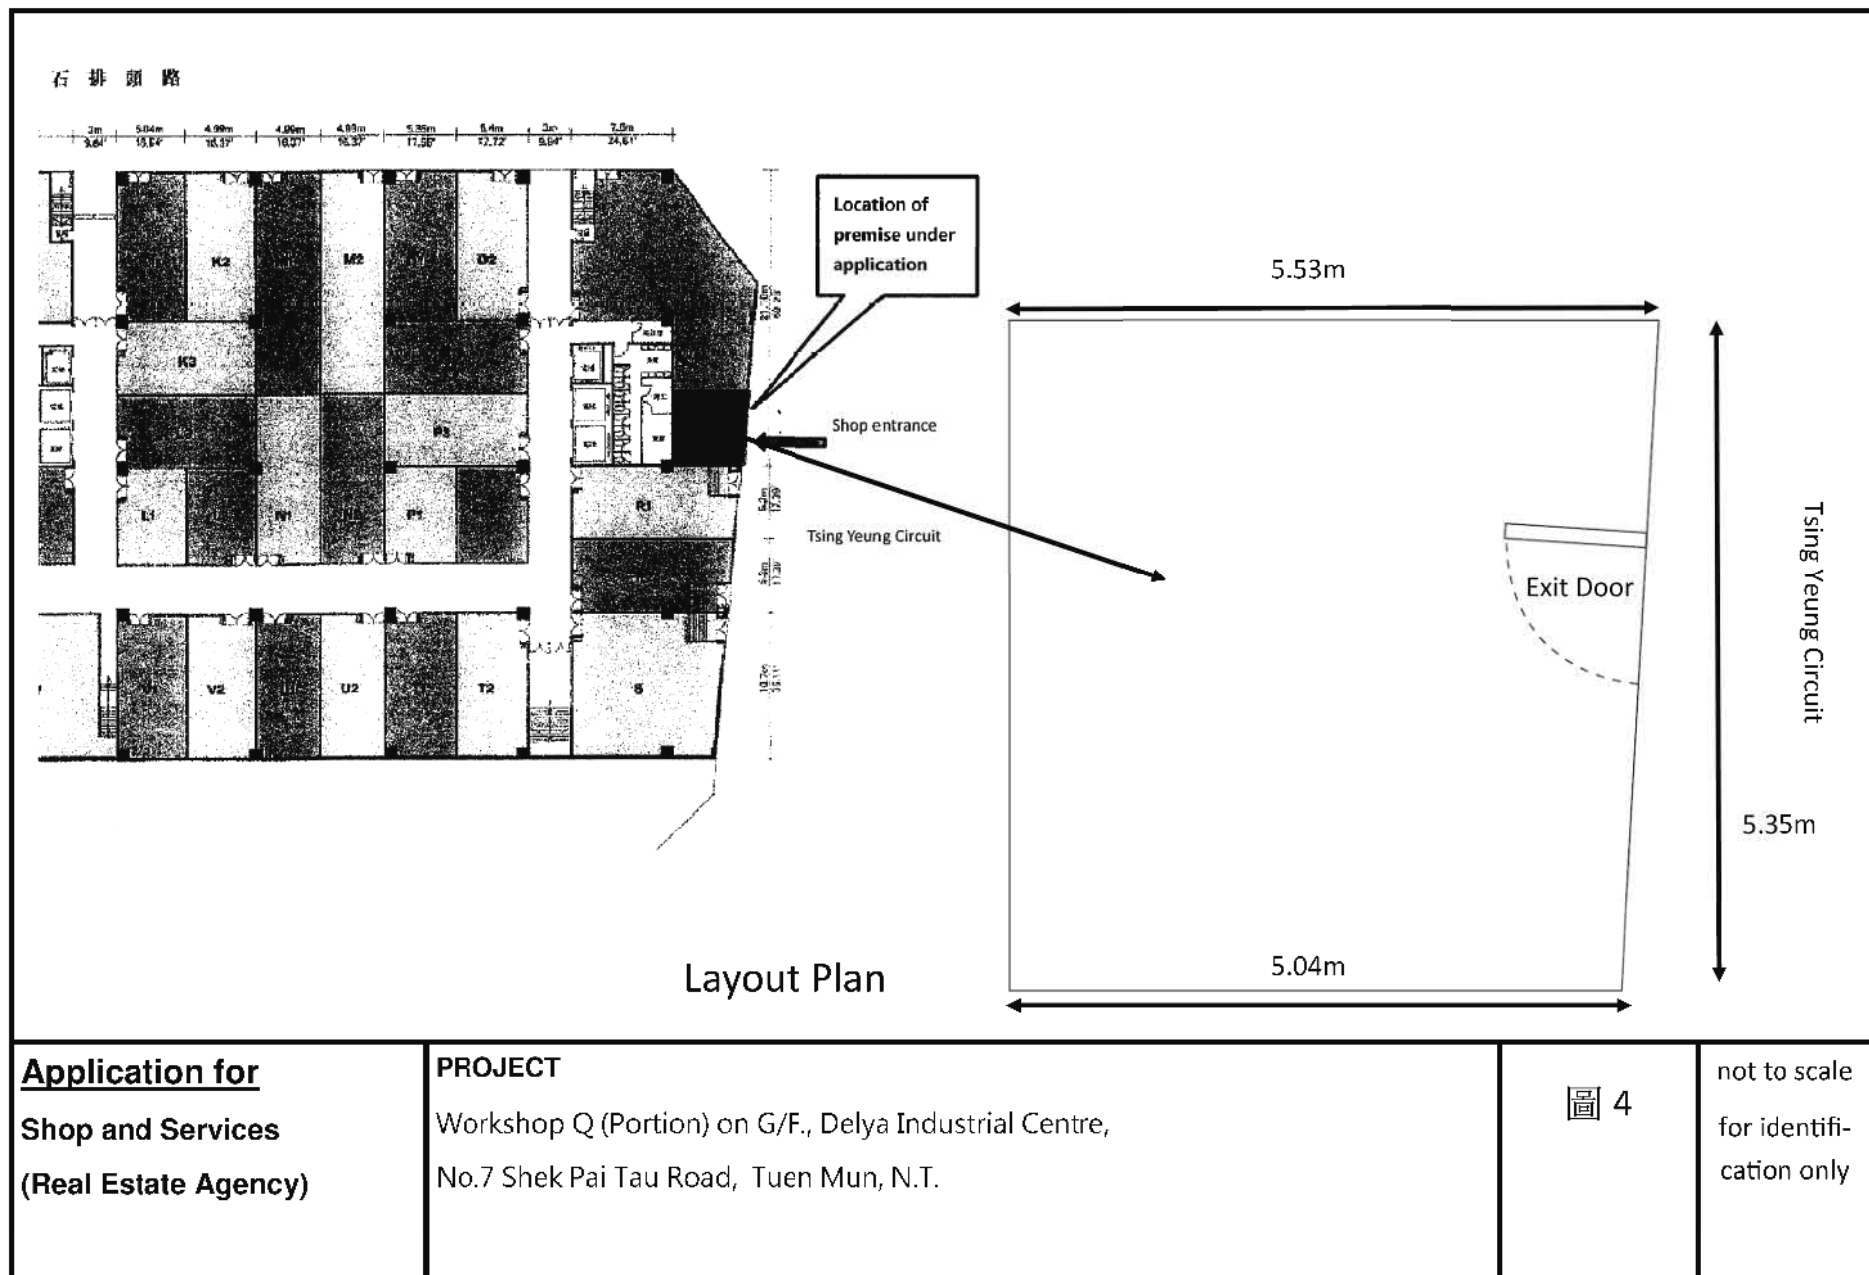


參考編號 REFERENCE No. A/TM/562	繪圖 DRAWING A-2
--------------------------------	-------------------

(摘錄自申請人於12. 5. 2021呈交的申請書)
(Extract from Applicant's
Submission Dated 12.5.2021)

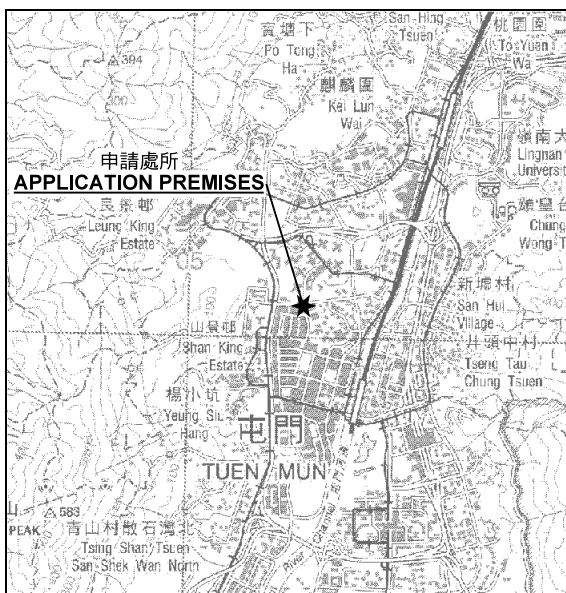

要覽圖 KEY PLAN

SCALE 1 : 50 000 比例尺

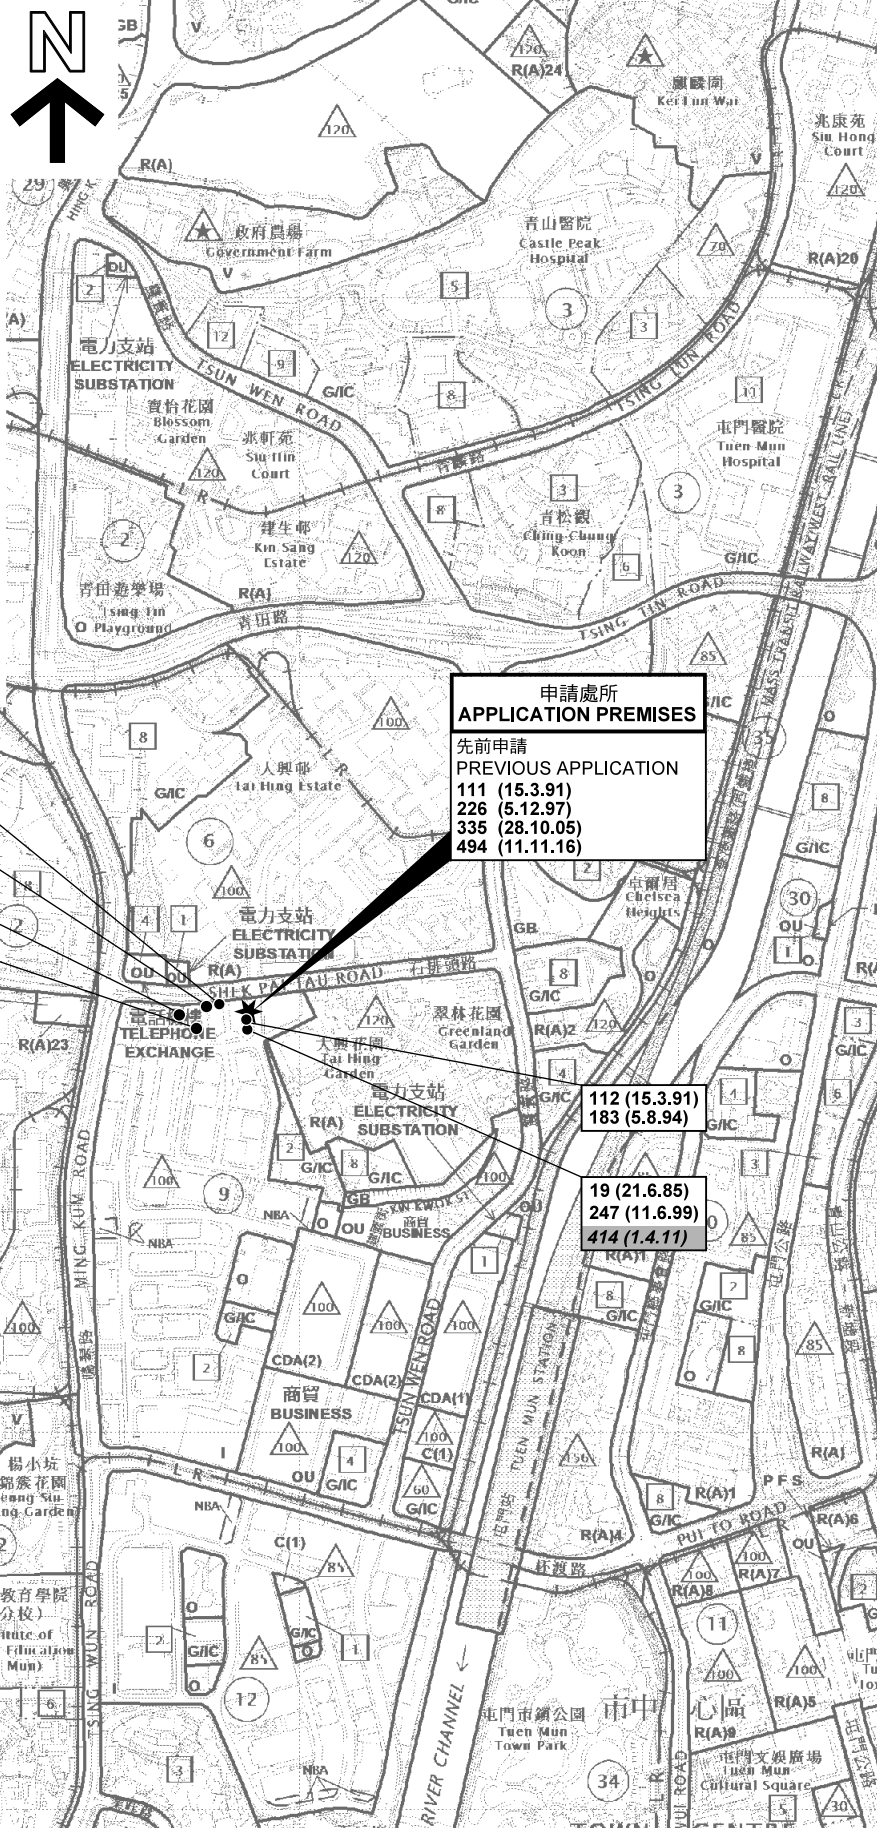

位置圖 LOCATION PLAN

商店及服務行業 (地產代理)
新界屯門石排頭路7號德雅工業中心地下Q號工場 (部分)

SHOP AND SERVICES (REAL ESTATE AGENCY)
WORKSHOP Q (PORTION), G/F, DELYA INDUSTRIAL CENTRE,
7 SHEK PAI TAU ROAD, TUEN MUN, NEW TERRITORIES

SCALE 1 : 10 000 比例尺

米 200 0 200 400 米
METRES


規劃署
PLANNING
DEPARTMENT



參考編號
REFERENCE No.
A/TM/562

圖 PLAN
A-1

本摘要圖於2021年5月14日擬備，
所根據的資料為於2018年12月11日
核准的分區計劃大綱圖編號 S/TM/35
EXTRACT PLAN PREPARED ON 14.5.2021
BASED ON OUTLINE ZONING PLAN No.
S/TM/35 APPROVED ON 11.12.2018

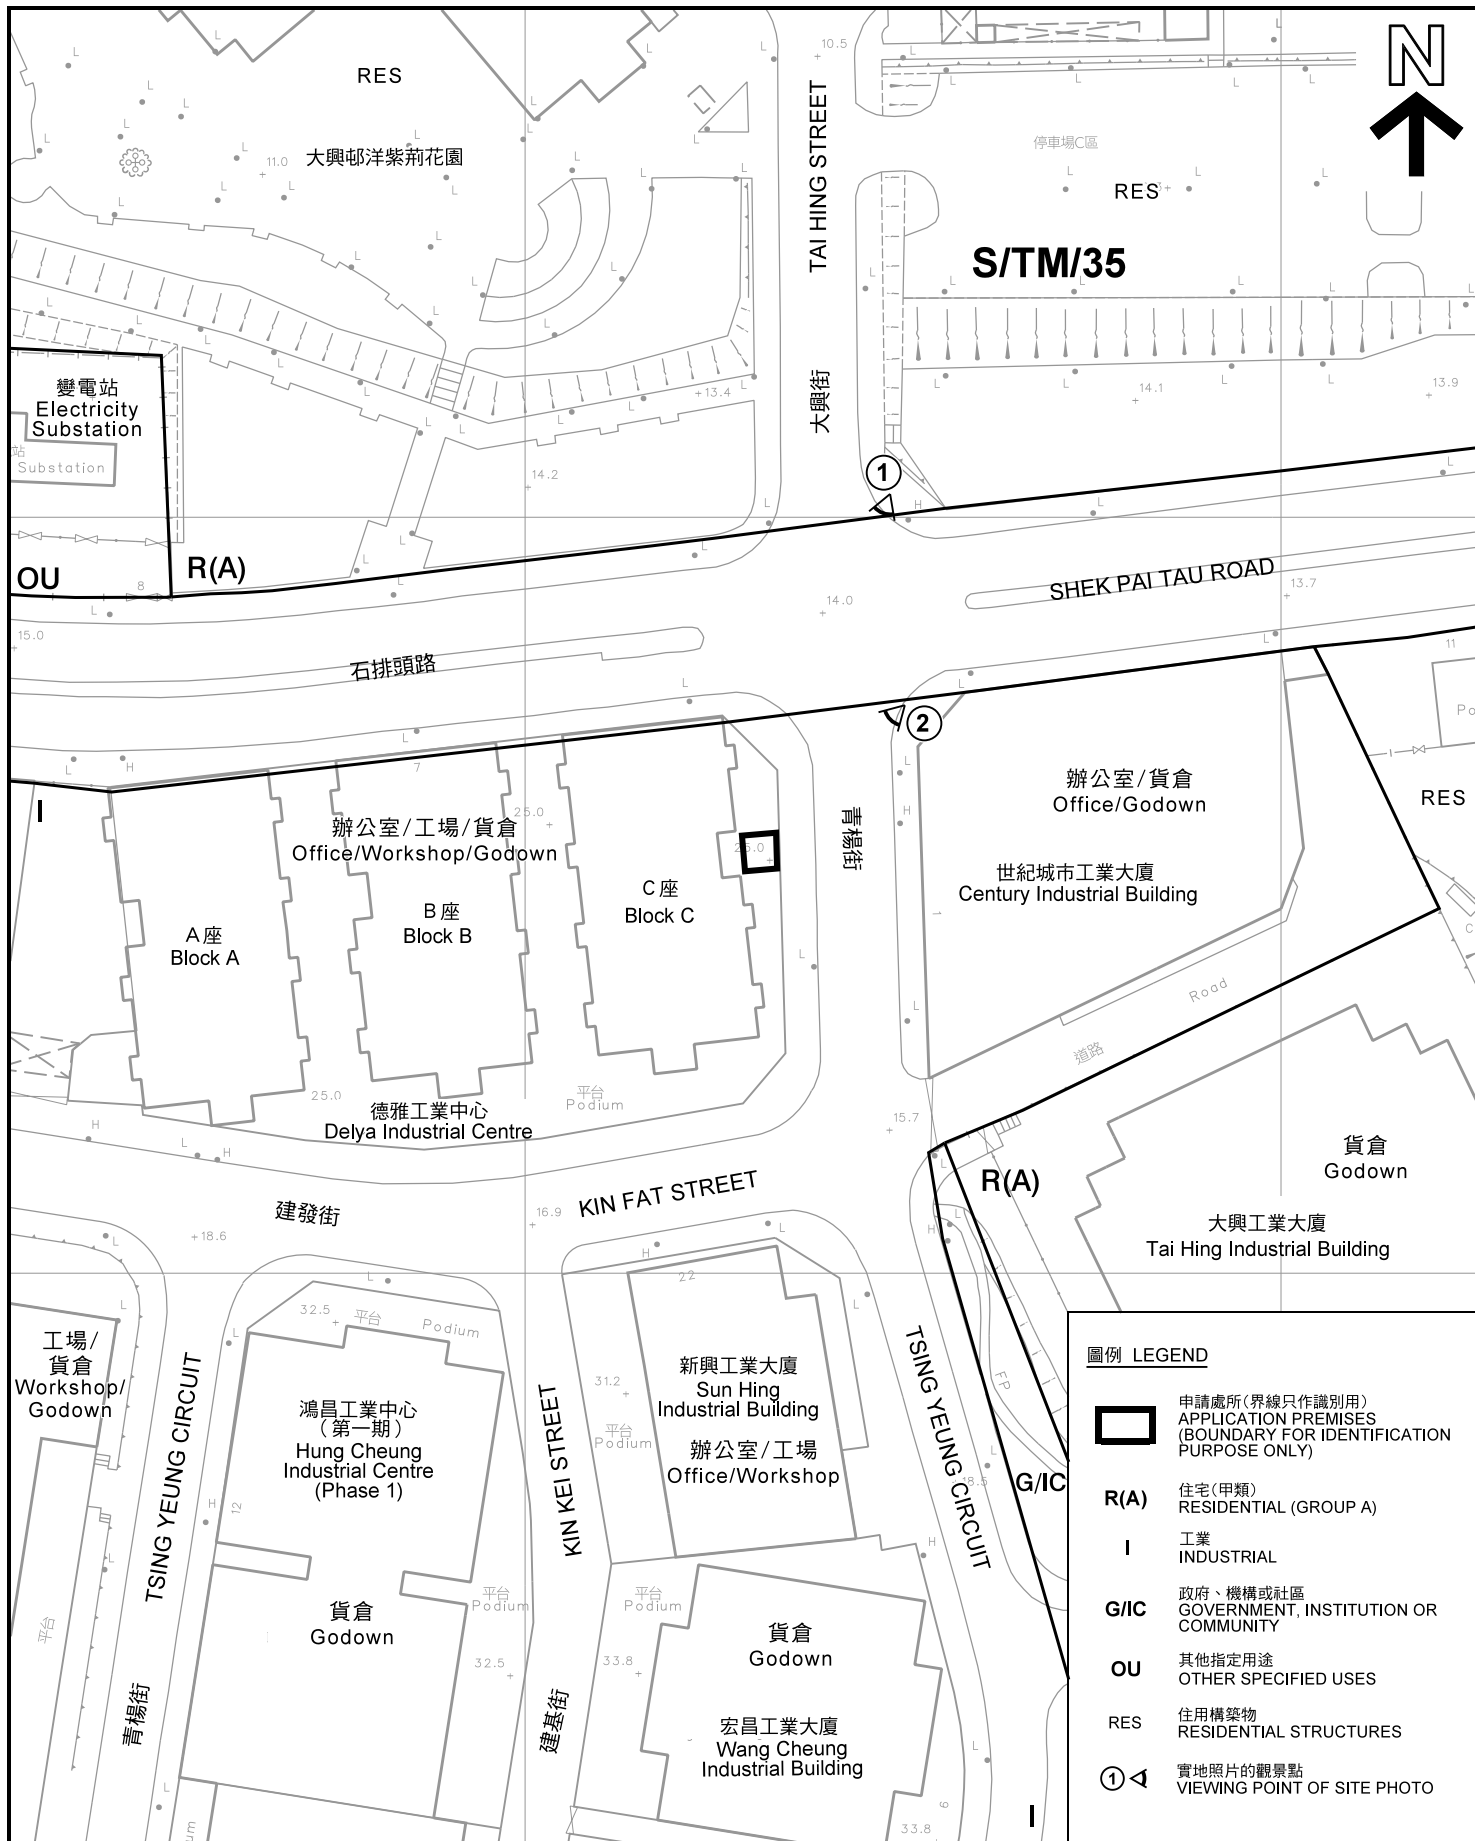

圖例 LEGEND



申請處所(界線只作識別用)
APPLICATION PREMISES
(BOUNDARY FOR IDENTIFICATION
PURPOSE ONLY)

R(A)

住宅(甲類)
RESIDENTIAL (GROUP A)

I

工業
INDUSTRIAL

G/I/C

政府、機構或社區
GOVERNMENT, INSTITUTION OR
COMMUNITY

OU

其他指定用途
OTHER SPECIFIED USES

RES

住用構築物
RESIDENTIAL STRUCTURES

①

實地照片的觀景點
VIEWING POINT OF SITE PHOTO

平面圖 SITE PLAN

商店及服務行業(地產代理)

新界屯門石排頭路7號德雅工業中心地下Q號工場(部分)

SHOP AND SERVICES (REAL ESTATE AGENCY)

WORKSHOP Q (PORTION), G/F, DELYA INDUSTRIAL CENTRE,

7 SHEK PAI TAU ROAD, TUEN MUN, NEW TERRITORIES

SCALE 1:1 000 比例尺

米 20 0 20 40 米
METRES


本摘要圖於2021年5月12日擬備，所根據的資料為測量圖編號 5-SE-5D 和 6-SW-1C
EXTRACT PLAN PREPARED ON 12.5.2021
BASED ON SURVEY SHEETS No.
5-SE-5D & 6-SW-1C

規劃署
PLANNING
DEPARTMENT



參考編號
REFERENCE No.
A/TM/562

圖 PLAN
A-2

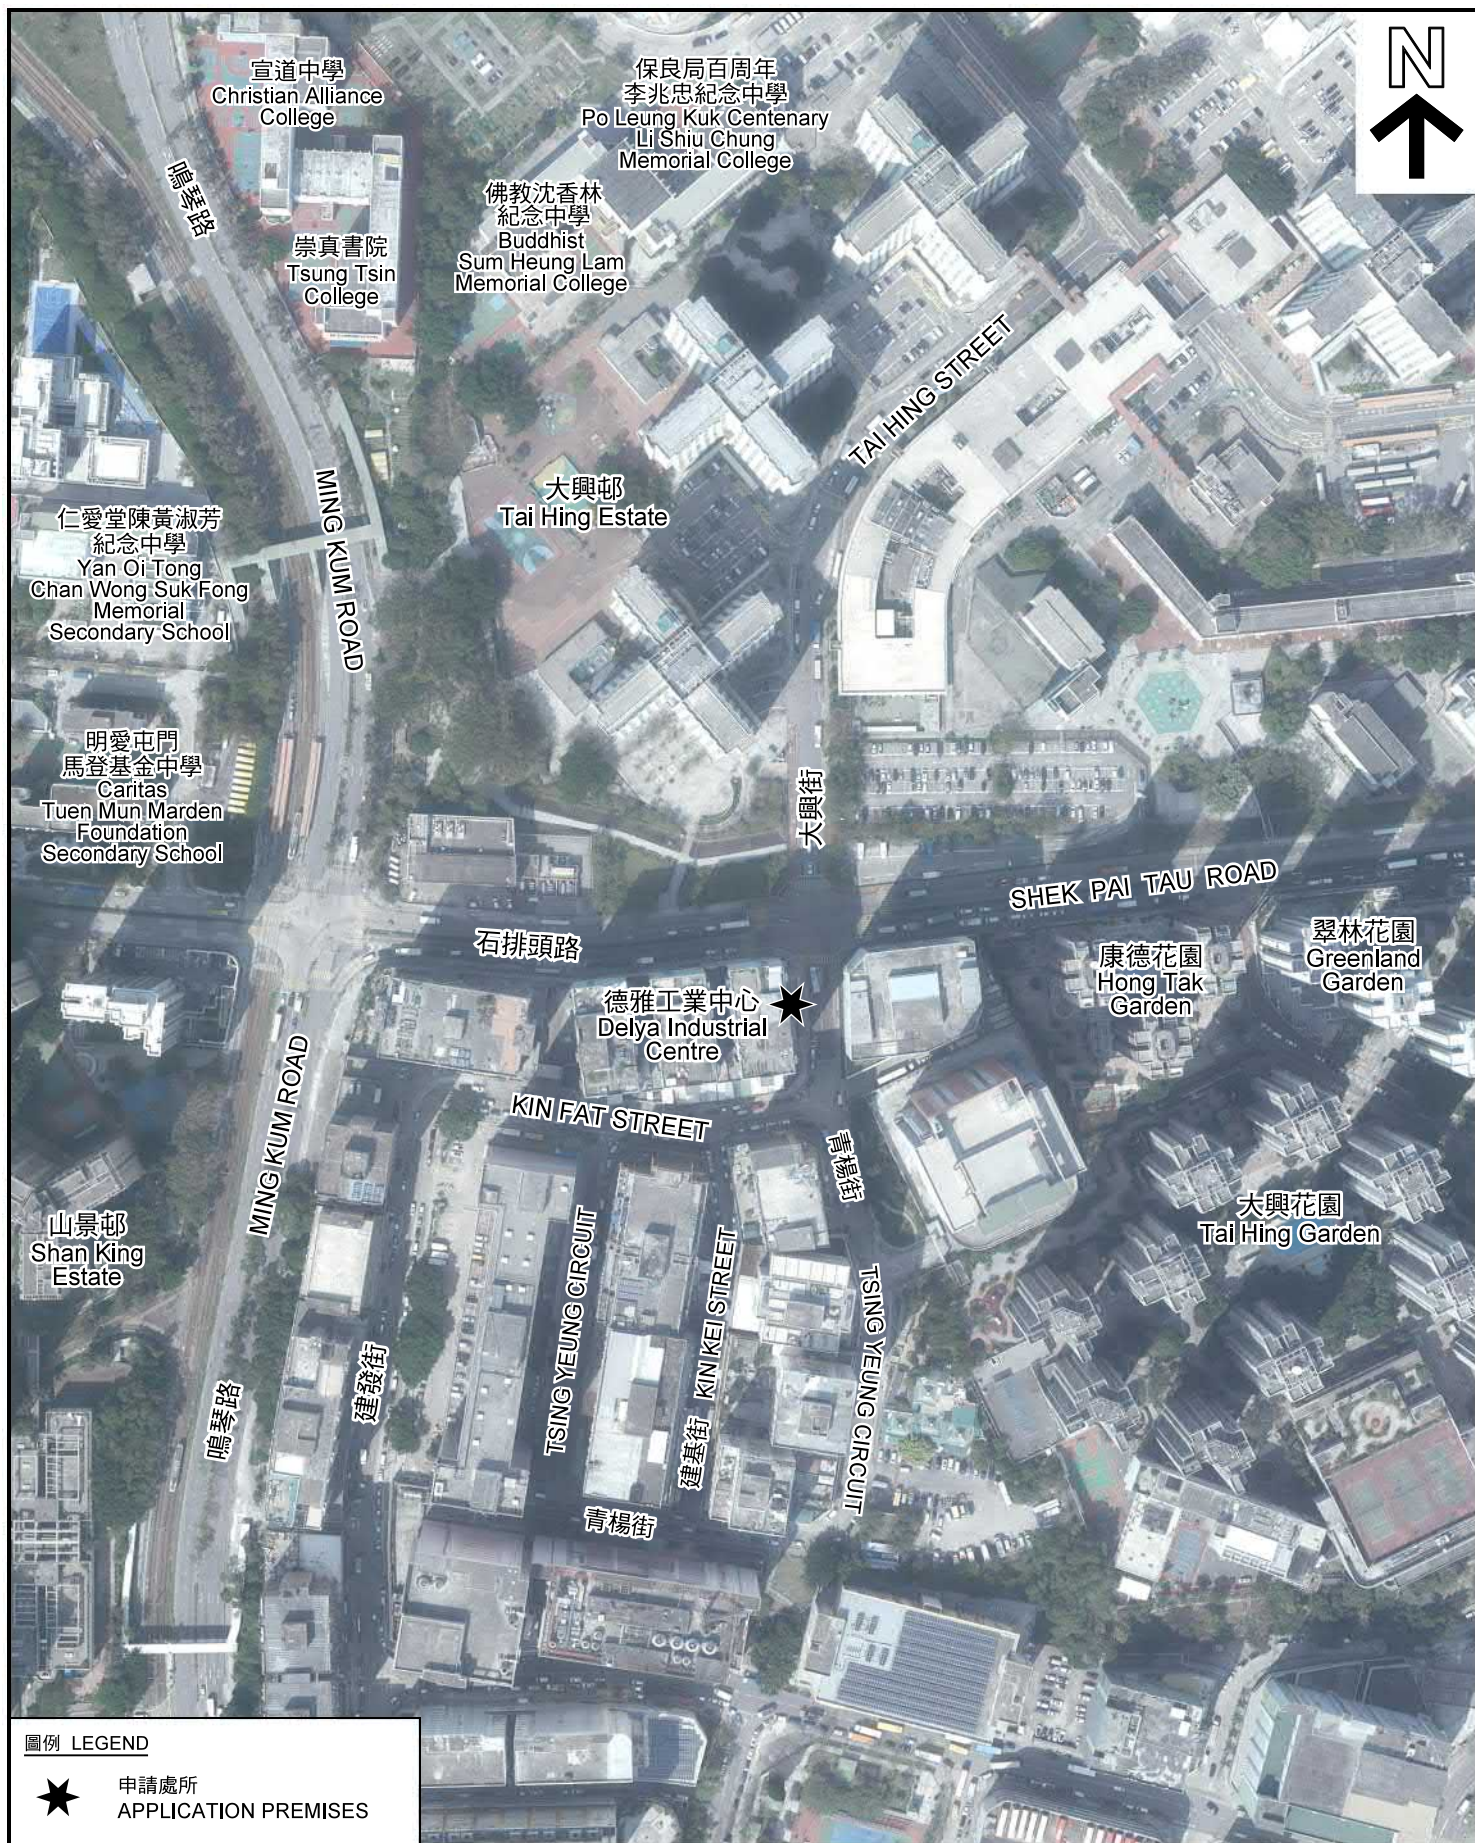

圖例 LEGEND



申請處所
APPLICATION PREMISES

本摘要圖於2021年5月12日擬備，所根據的資料為地政總署於2020年2月18日拍得的航攝照片編號 E088421C
EXTRACT PLAN PREPARED ON 12.5.2021
BASED ON AERIAL PHOTO No.
E088421C TAKEN ON 18.2.2020
BY LANDS DEPARTMENT

航攝照片 AERIAL PHOTO

商店及服務行業（地產代理）
新界屯門石排頭路7號德雅工業中心地下Q號工場（部分）
SHOP AND SERVICES (REAL ESTATE AGENCY)
WORKSHOP Q (PORTION), G/F, DELYA INDUSTRIAL CENTRE,
7 SHEK PAI TAU ROAD, TUEN MUN, NEW TERRITORIES

規劃署
PLANNING
DEPARTMENT



參考編號
REFERENCE No.
A/TM/562

圖 PLAN
A-3



申請處所界線只作識別用 APPLICATION PREMISES BOUNDARY FOR IDENTIFICATION PURPOSE ONLY

實地照片 SITE PHOTO

商店及服務行業（地產代理）
 新界屯門石排頭路7號德雅工業中心地下Q號工場（部分）
 SHOP AND SERVICES (REAL ESTATE AGENCY)
 WORKSHOP Q (PORTION), G/F, DELYA INDUSTRIAL CENTRE,
 7 SHEK PAI TAU ROAD, TUEN MUN, NEW TERRITORIES

規劃署
 PLANNING
 DEPARTMENT



參考編號
 REFERENCE No.
 A/TM/562

圖 PLAN
 A-4a

本圖於2021年5月7日擬備，所根據的資料為攝於2021年4月29日的實地照片
 PLAN PREPARED ON 7.5.2021
 BASED ON SITE PHOTOS
 TAKEN ON 29.4.2021



本圖於2021年5月7日擬備，所根據的資料為攝於2021年4月29日的實地照片
PLAN PREPARED ON 7.5.2021
BASED ON SITE PHOTOS
TAKEN ON 29.4.2021

實地照片 SITE PHOTO

商店及服務行業（地產代理）
新界屯門石排頭路7號德雅工業中心地下Q號工場（部分）
SHOP AND SERVICES (REAL ESTATE AGENCY)
WORKSHOP Q (PORTION), G/F, DELYA INDUSTRIAL CENTRE,
7 SHEK PAI TAU ROAD, TUEN MUN, NEW TERRITORIES

規劃署
PLANNING
DEPARTMENT



參考編號
REFERENCE No.
A/TM/562

圖 PLAN
A-4b