


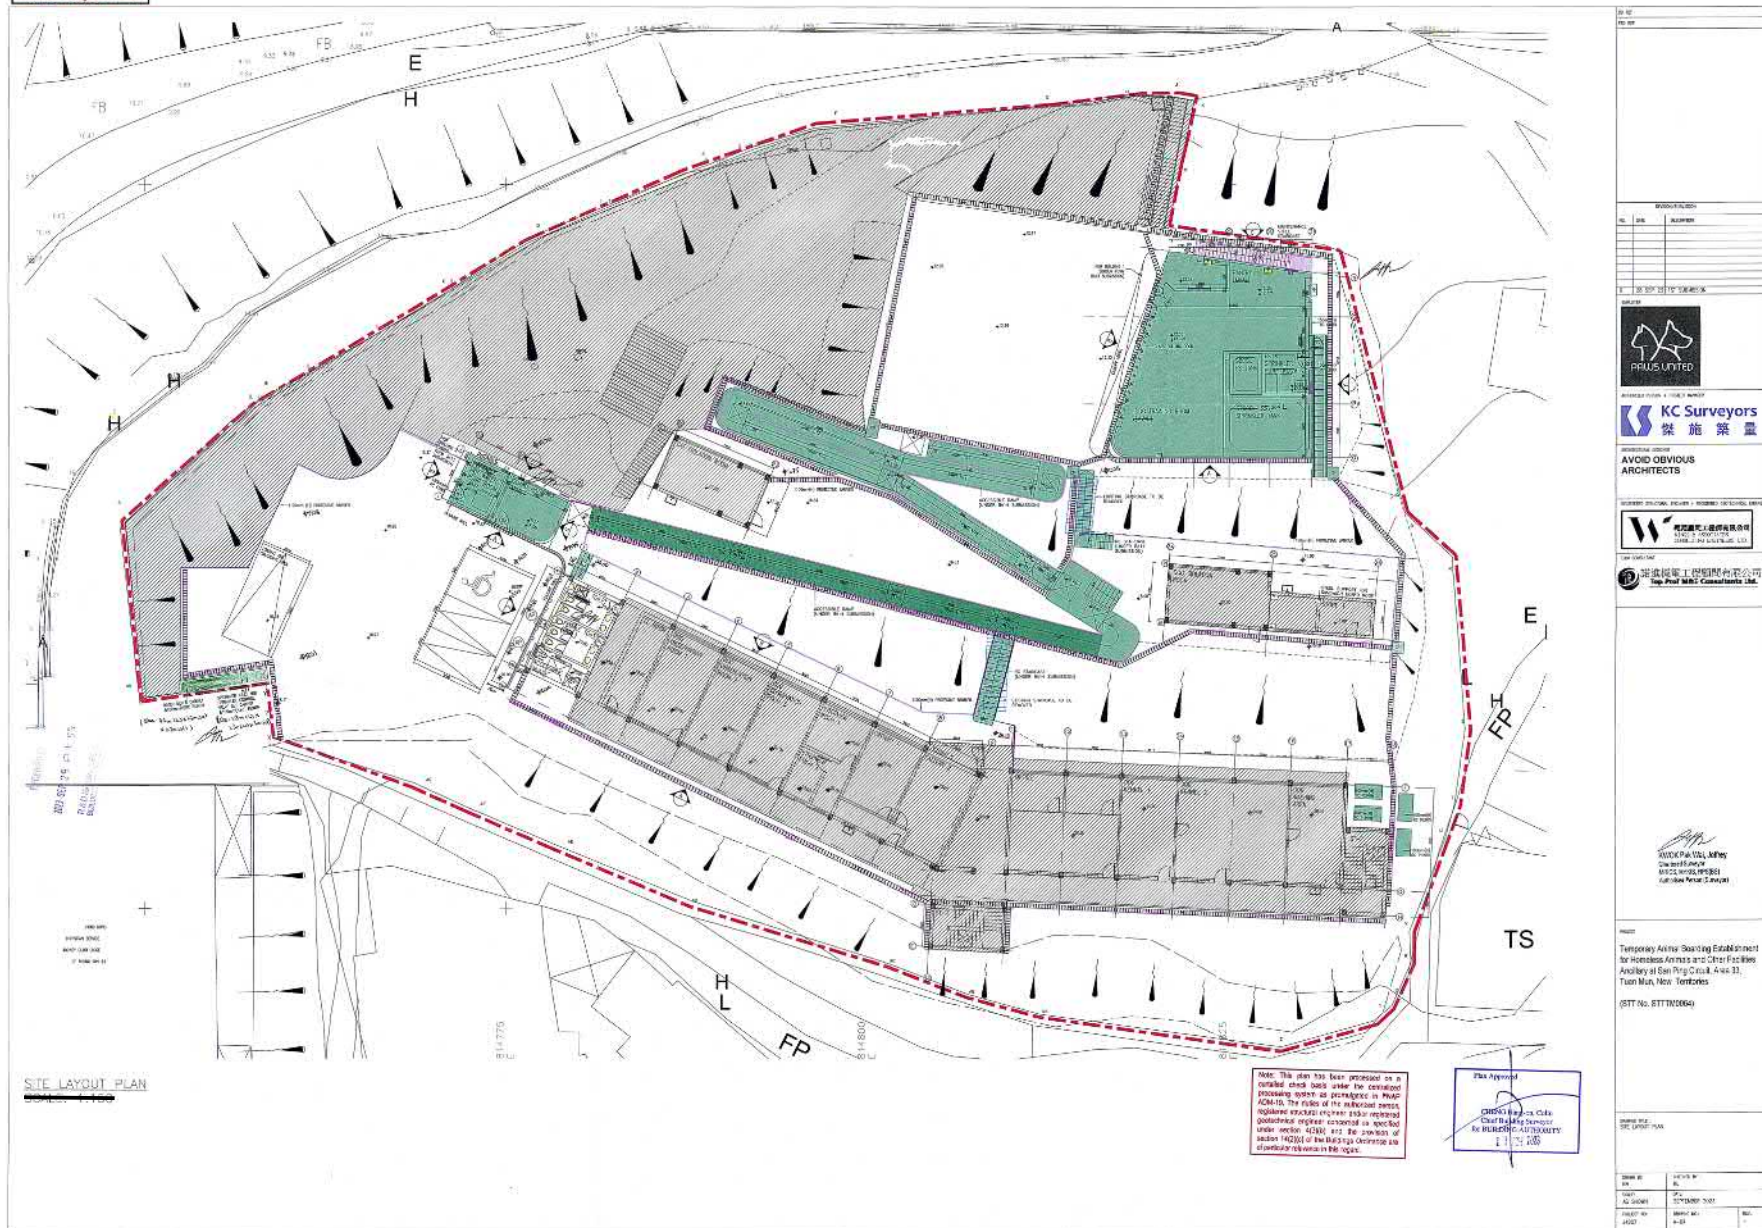


參考編號
REFERENCE No.
A/TM/591

繪圖 DRAWING
A-1

(摘錄自申請人於22. 2. 2024呈交的申請書)
(Extract from Applicant's
Submission of 22.2.2024)

Block Plan

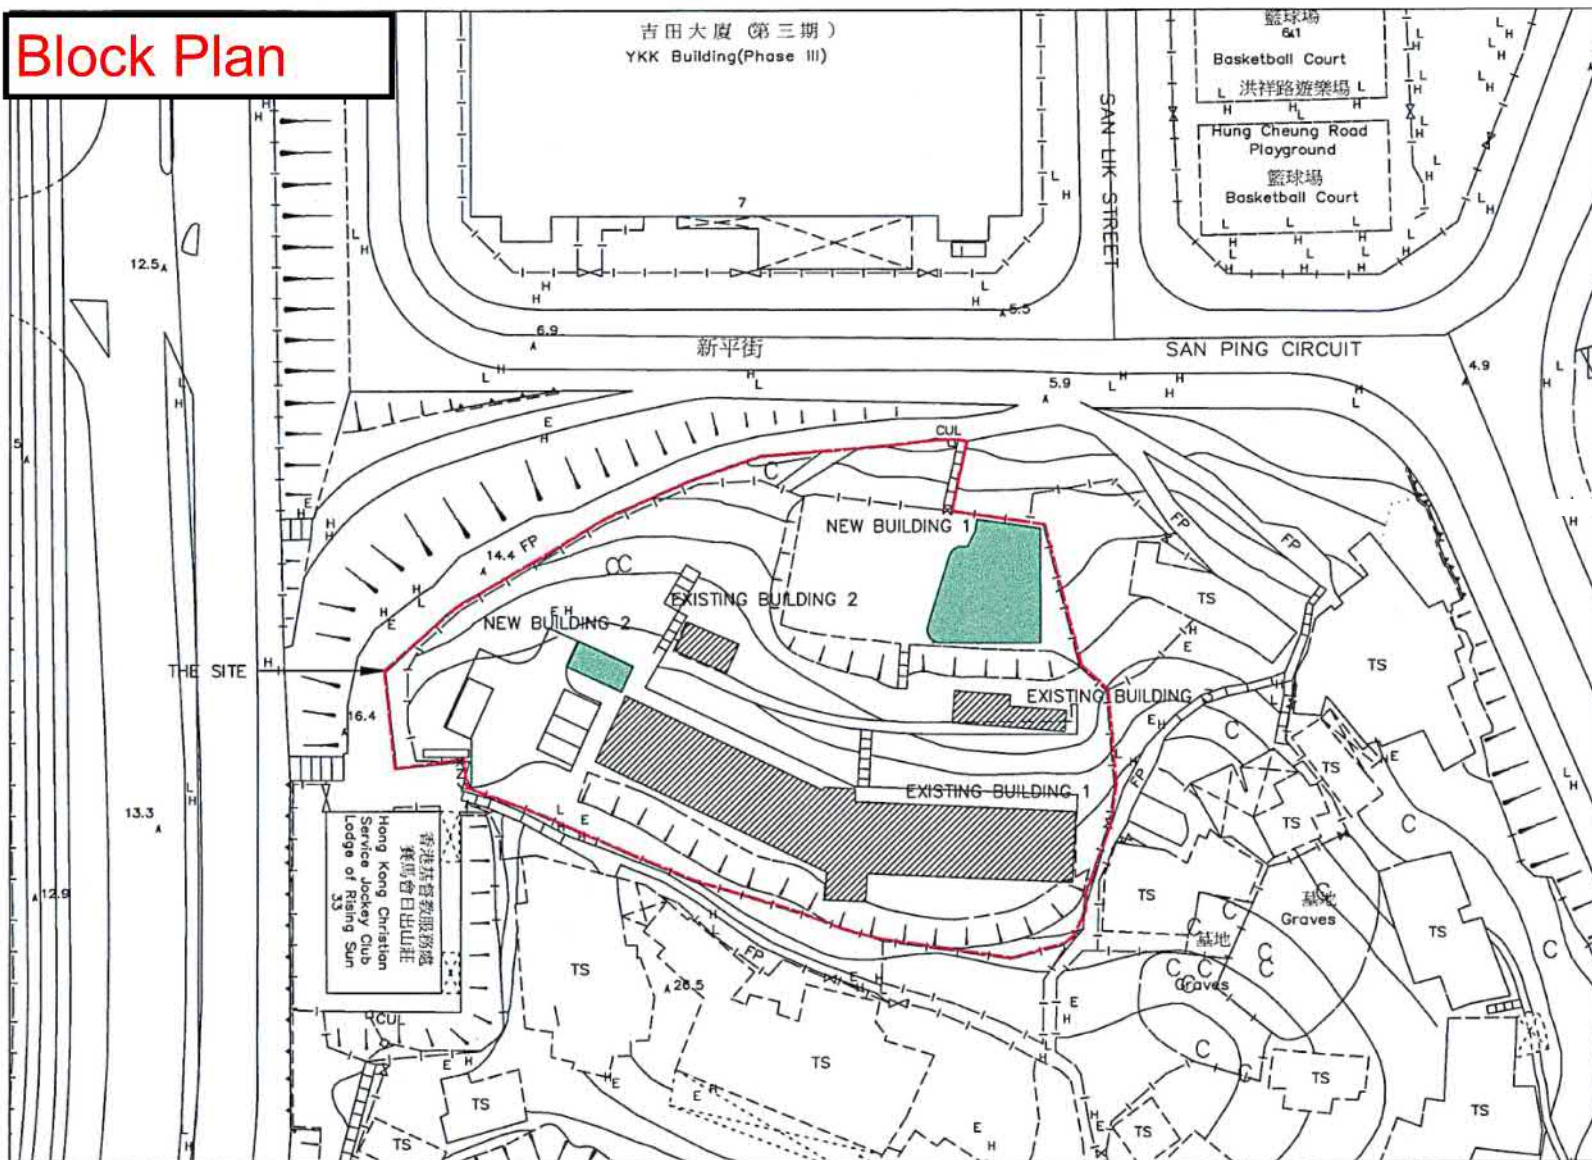


BLOCK PLAN (1:1000)


參考編號
REFERENCE No.
A/TM/591

繪圖 DRAWING
A-2


(摘錄自申請人於22. 2. 2024呈交的申請書)
(Extract from Applicant's
Submission of 22.2.2024)

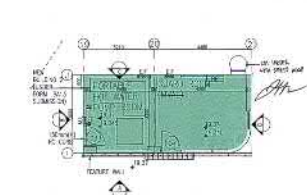


GROUND FLOOR OF NEW BUILDING 2

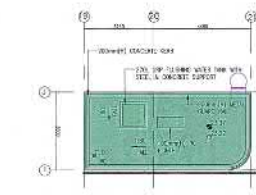


ROOF FLOOR OF NEW BUILDING 2

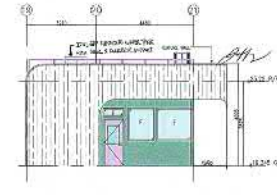


ELEVATION A OF NEW BUILDING 2

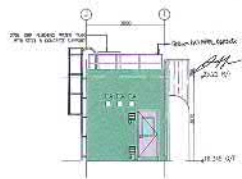


ELEVATION B OF NEW BUILDING 2

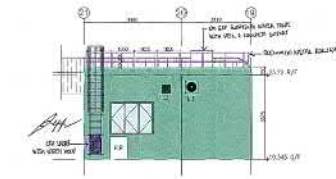


ELEVATION C OF NEW BUILDING 2

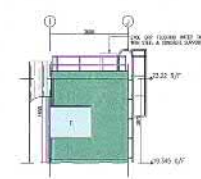


ELEVATION D OF NEW BUILDING 2

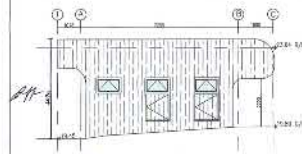

ELEVATION E OF FEATURE WALL

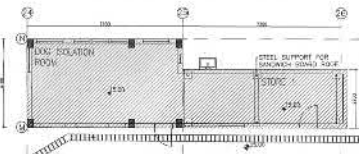

GROUND FLOOR OF EXISTING BUILDING 3

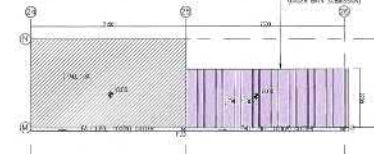


ROOF FLOOR OF EXISTING BUILDING 3




Note: This plan has been increased on a current sheet basis under the preliminary planning system as envisaged in Phase 1B/1C. The layout of the building shown represents structural layout and is not intended to be used for construction purposes. It is not intended to be used for construction purposes. It is not intended to be used for construction purposes.

DRAWING NO.	
DATE	
PROJECT	
DRAWING NO.	
DATE	
PROJECT	
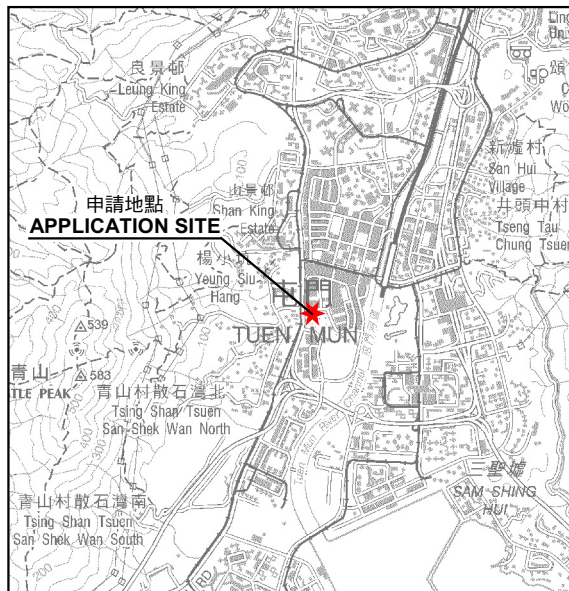

要覽圖 KEY PLAN

SCALE 1 : 50 000 比例尺

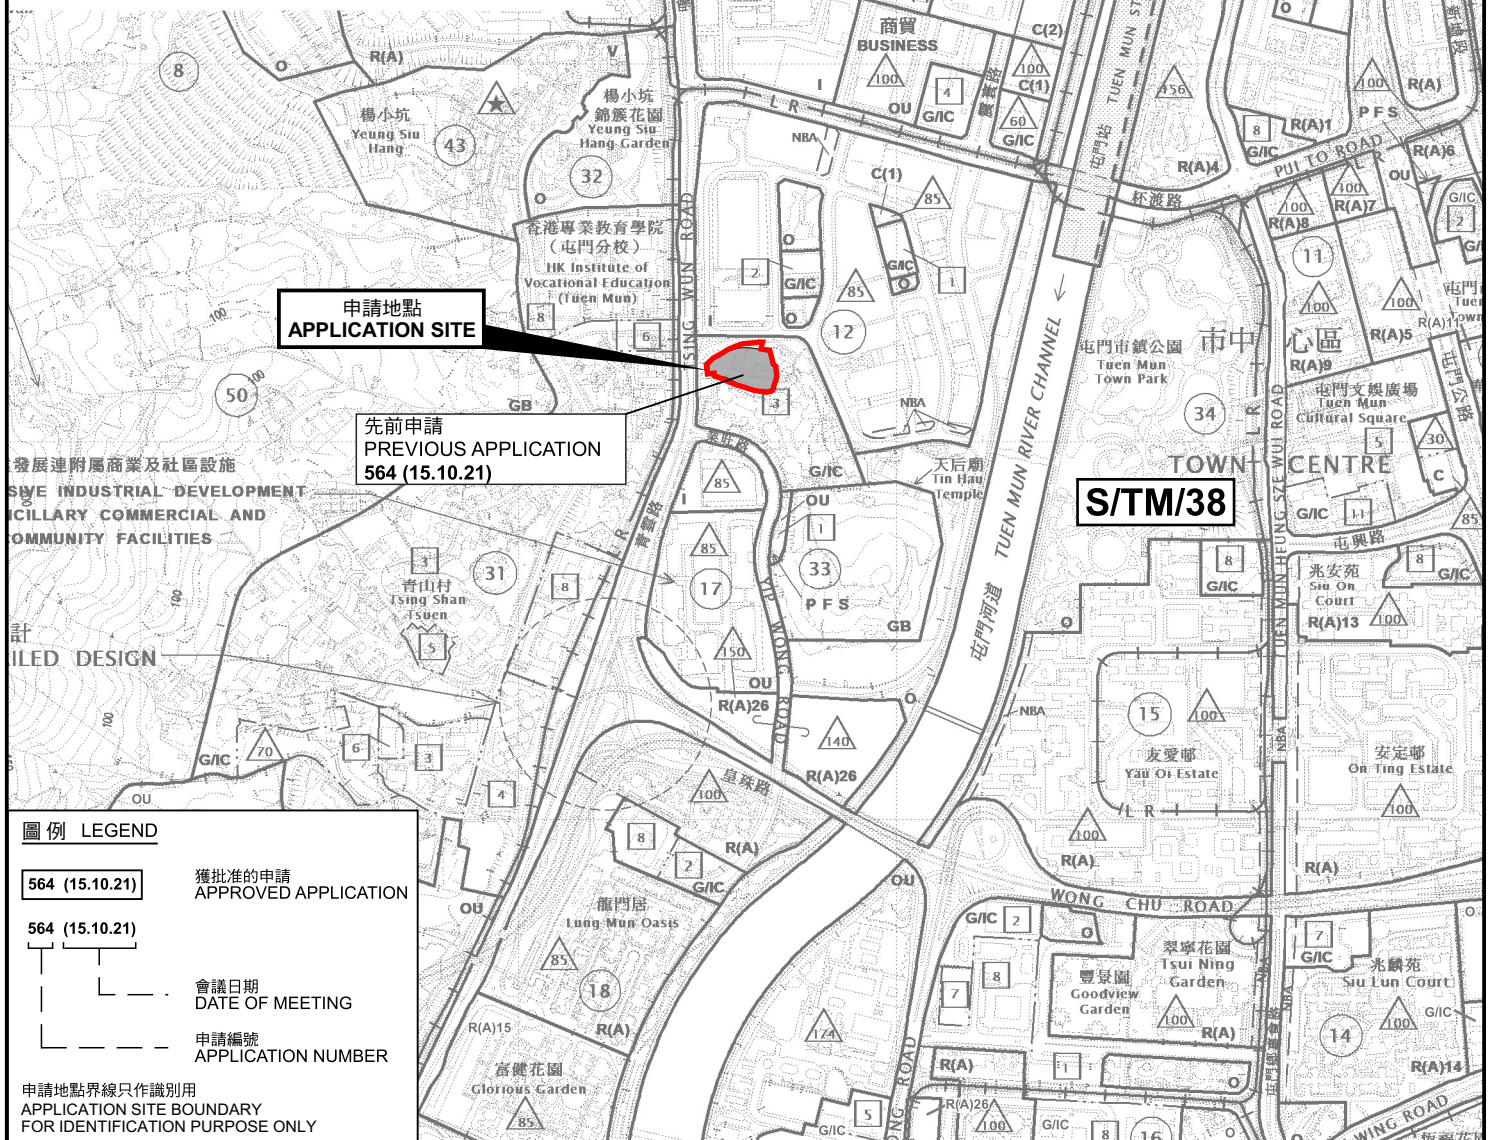

圖例 LEGEND

- 564 (15.10.21) 獲批准的申請 APPROVED APPLICATION
- 564 (15.10.21) 會議日期 DATE OF MEETING
- 申請編號 APPLICATION NUMBER

申請地點界線只作識別用
APPLICATION SITE BOUNDARY
FOR IDENTIFICATION PURPOSE ONLY

位置圖 LOCATION PLAN

擬議臨時動物寄養所給無家可歸的動物的規劃許可續期(為期5年)
新界屯門新平街前聖西門學校
RENEWAL OF PLANNING APPROVAL FOR
PROPOSED TEMPORARY ANIMAL BOARDING ESTABLISHMENT
FOR HOMELESS ANIMALS FOR A PERIOD OF 5 YEARS
FORMER ST. SIMON'S PRIMARY SCHOOL,
SAN PING CIRCUIT, TUEN MUN, NEW TERRITORIES

SCALE 1 : 10 000 比例尺

米 100 0 100 200 300 400 500 米
METRES


規劃署
PLANNING
DEPARTMENT



參考編號
REFERENCE No.
A/TM/591

圖 PLAN
A-1

本摘要圖於2024年4月3日擬備，
所根據的資料為於2023年10月20日
展示的分區計劃大綱圖編號 S/TM/38
EXTRACT PLAN PREPARED ON 3.4.2024
BASED ON OUTLINE ZONING PLAN No.
S/TM/38 EXHIBITED ON 20.10.2023

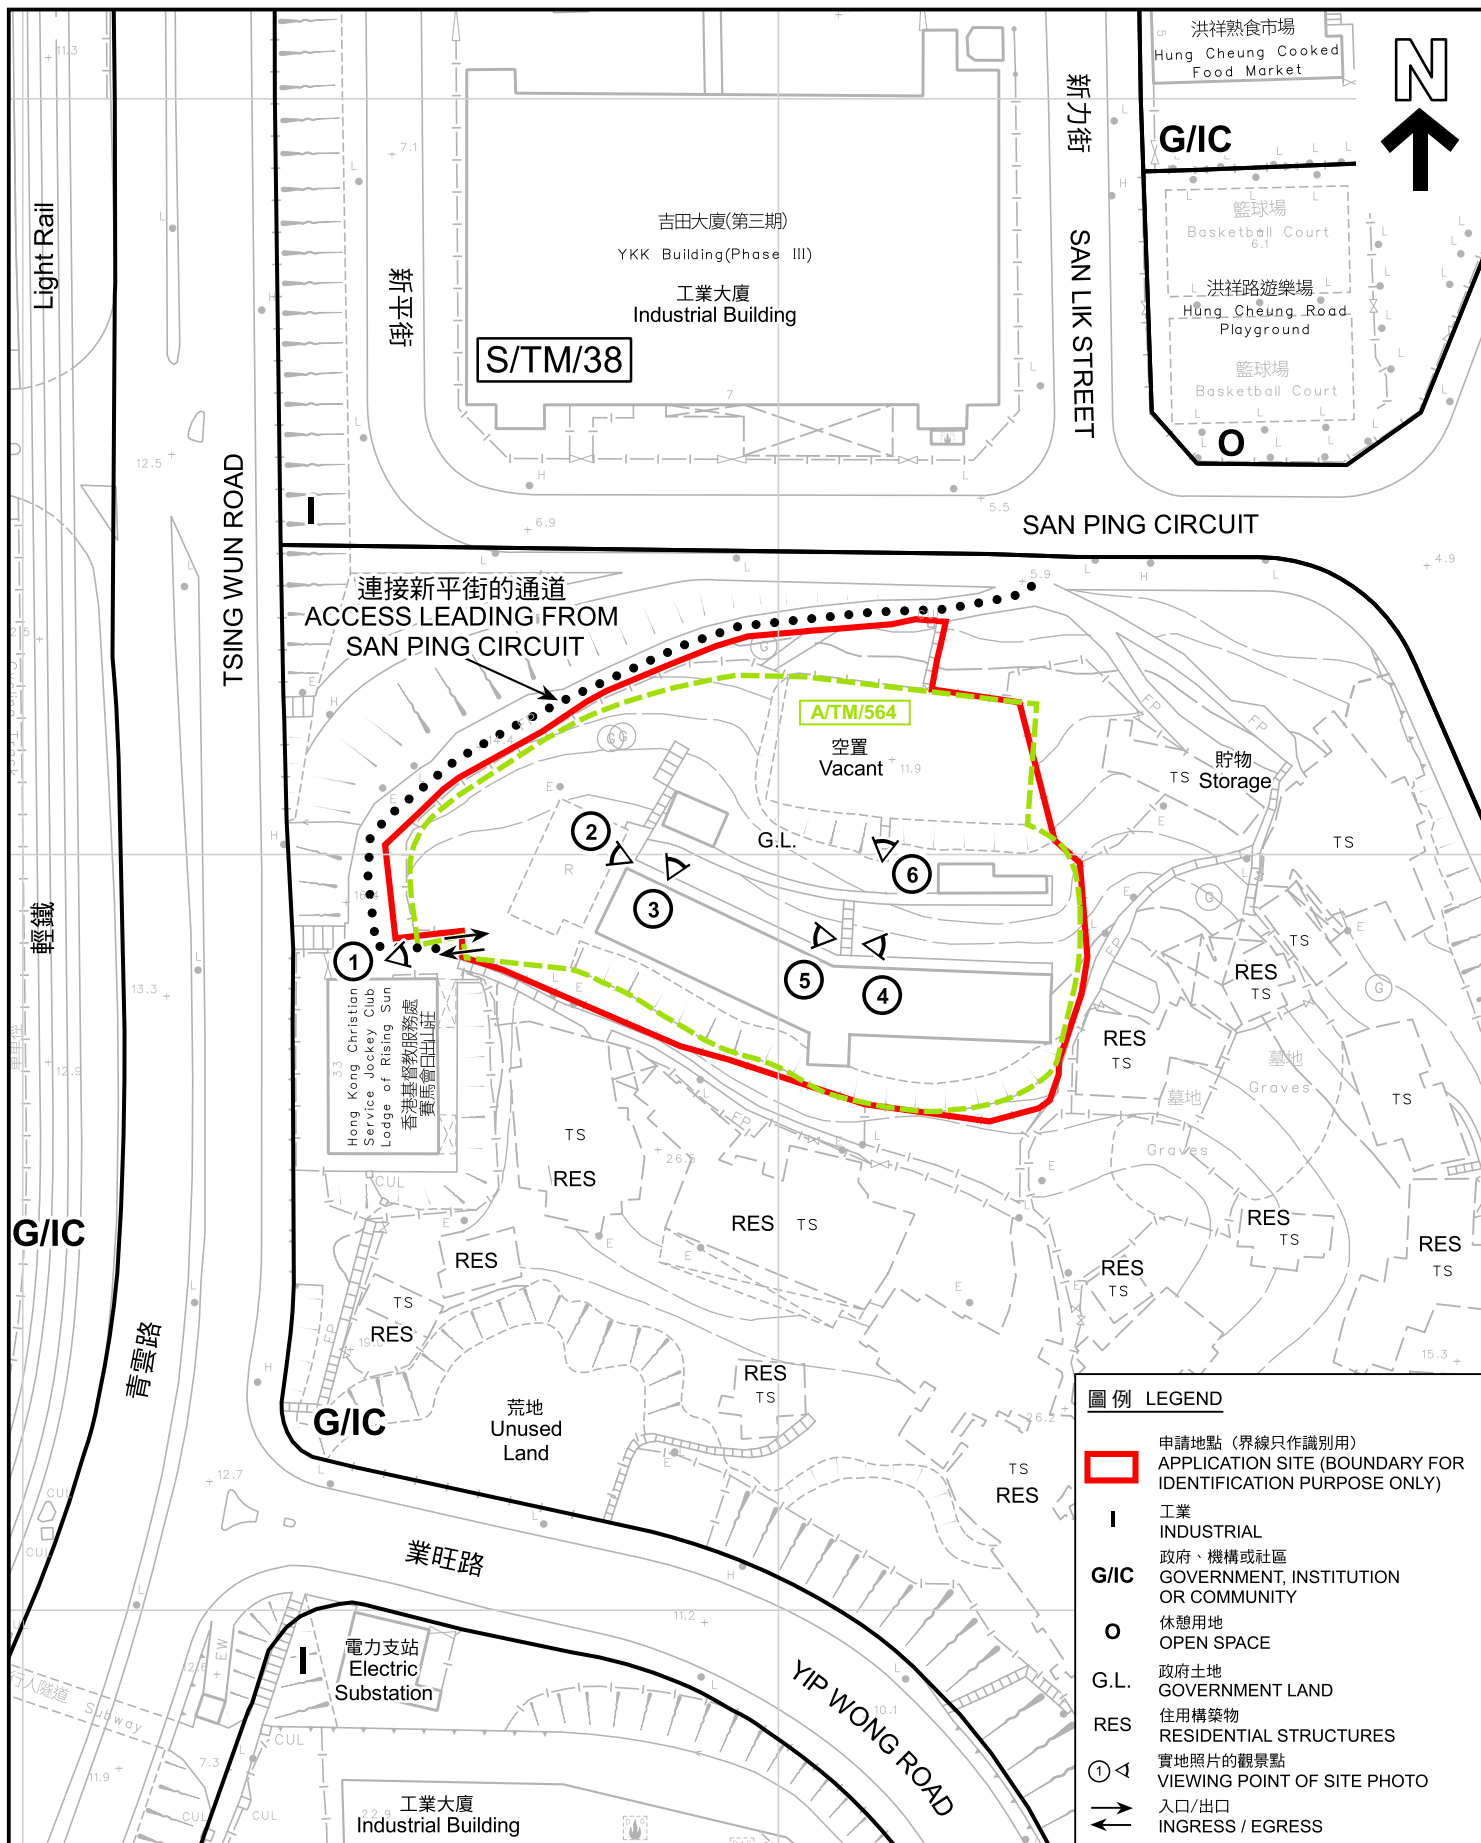

平面圖 SITE PLAN

擬議臨時動物寄養所給無家可歸的動物的規劃許可續期(為期5年)
新界屯門新平街前聖西門學校
RENEWAL OF PLANNING APPROVAL FOR
PROPOSED TEMPORARY ANIMAL BOARDING ESTABLISHMENT
FOR HOMELESS ANIMALS FOR A PERIOD OF 5 YEARS
FORMER ST. SIMON'S PRIMARY SCHOOL,
SAN PING CIRCUIT, TUEN MUN, NEW TERRITORIES

SCALE 1 : 1 000 比例尺

米 20 0 20 40 米
METRES


規 劃 署
PLANNING
DEPARTMENT



參考編號
REFERENCE No.
A/TM/591

圖 PLAN
A-2

本摘要圖於2024年4月3日擬備，所根據的
資料為測量圖編號 5-SE-10B及D
EXTRACT PLAN PREPARED ON 3.4.2024
BASED ON SURVEY SHEETS No.
5-SE-10B&D

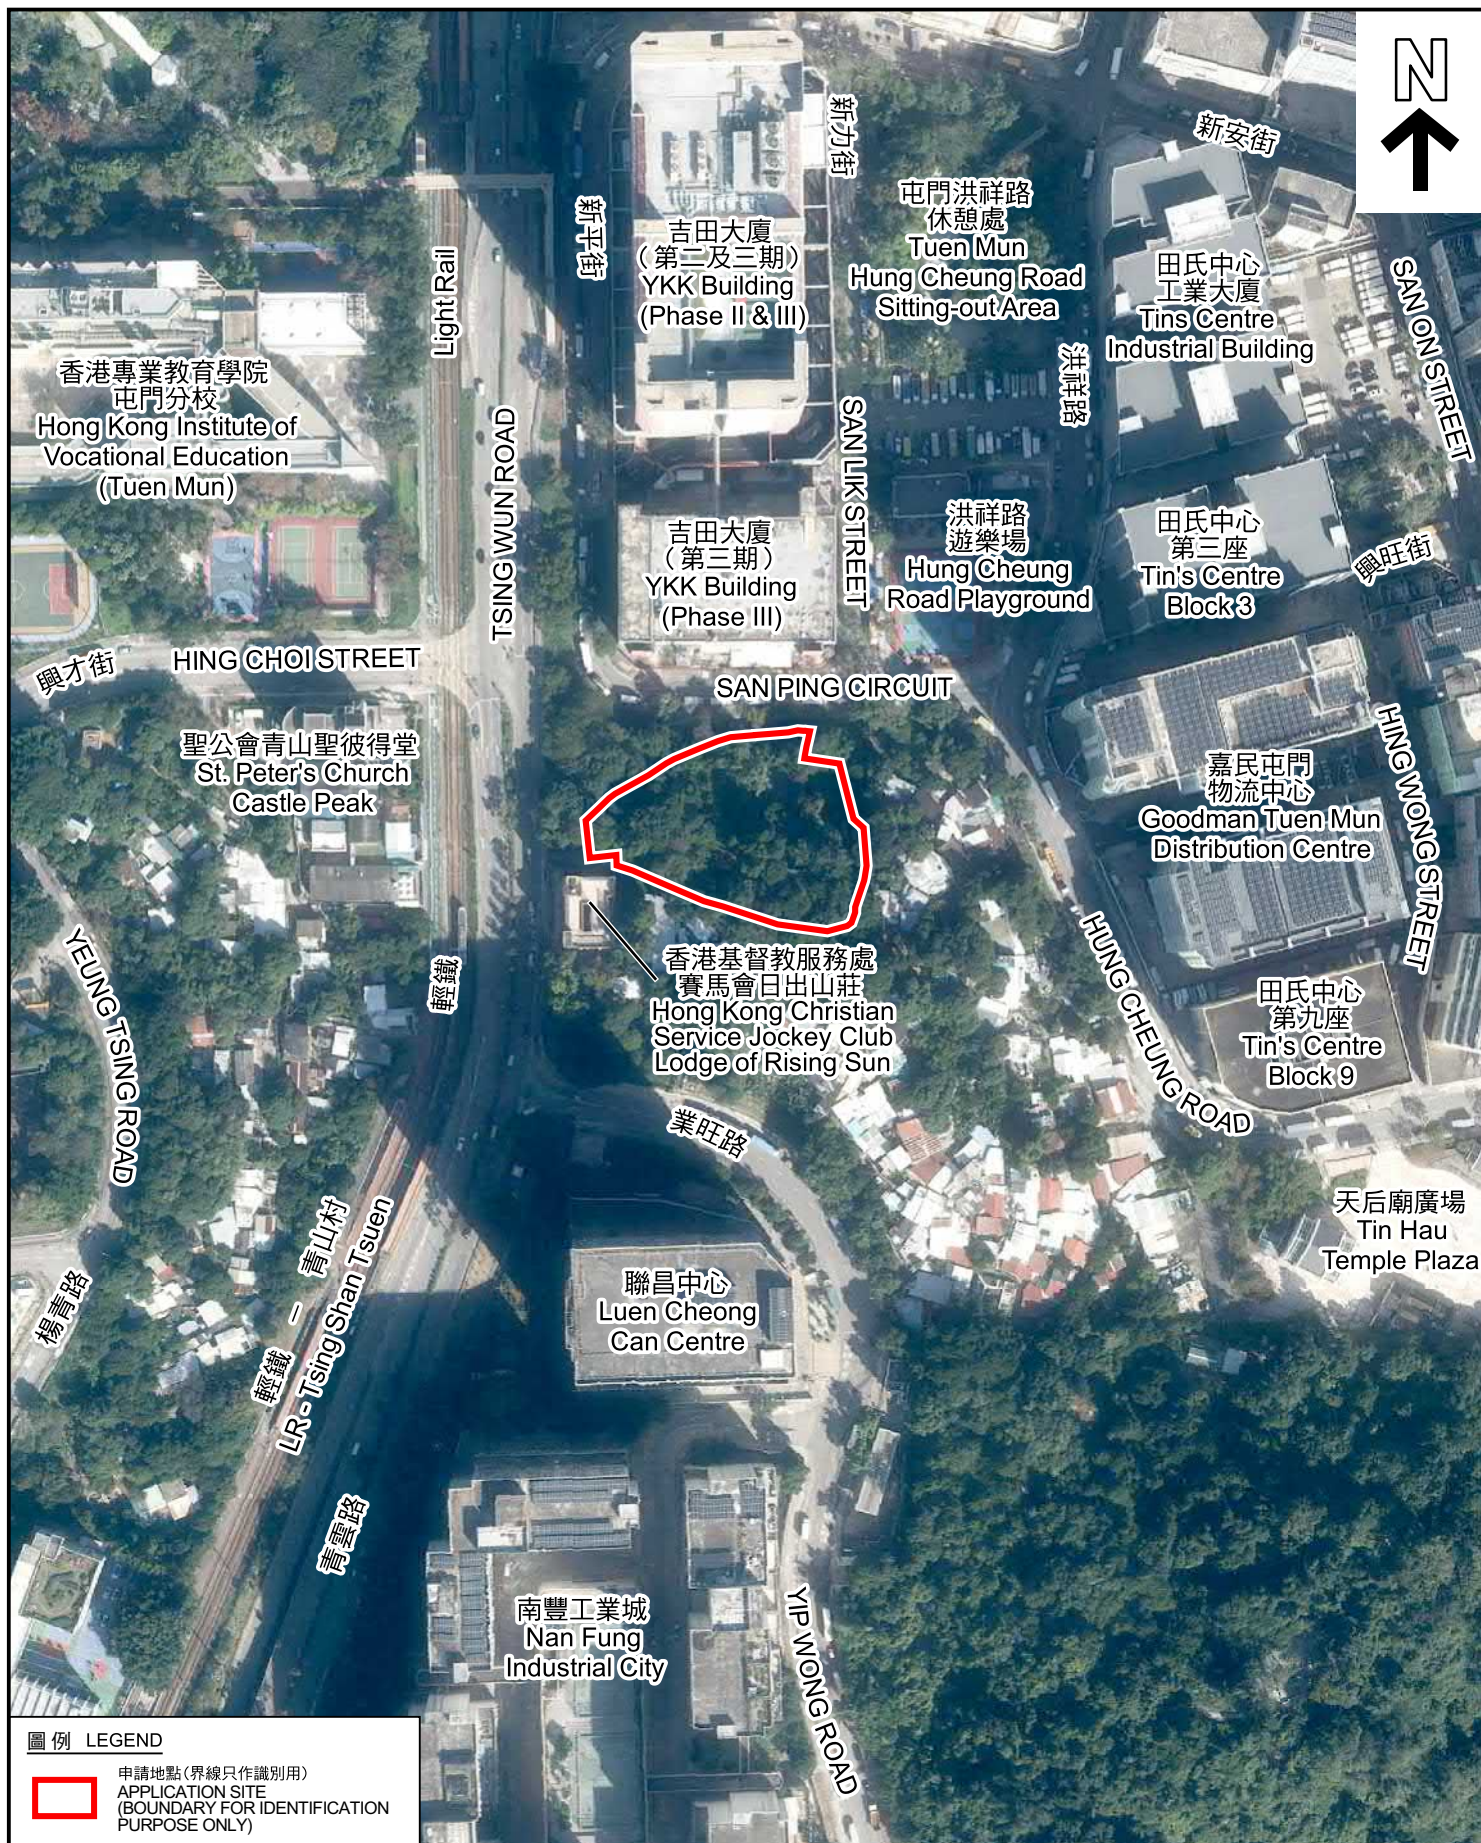

圖例 LEGEND



申請地點(界線只作識別用)
APPLICATION SITE
(BOUNDARY FOR IDENTIFICATION
PURPOSE ONLY)

本摘要圖於2024年4月2日擬備，所根據
的資料為地政總署於2022年12月18日拍得
的航攝照片編號 E172741C
EXTRACT PLAN PREPARED ON 2.4.2024
BASED ON AERIAL PHOTO No.
E172741C TAKEN ON 18.12.2022
BY LANDS DEPARTMENT

航攝照片 AERIAL PHOTO

擬議臨時動物寄養所給無家可歸的動物的規劃許可續期(為期5年)
新界屯門新平街前聖西門學校
RENEWAL OF PLANNING APPROVAL FOR
PROPOSED TEMPORARY ANIMAL BOARDING ESTABLISHMENT
FOR HOMELESS ANIMALS FOR A PERIOD OF 5 YEARS
FORMER ST. SIMON'S PRIMARY SCHOOL,
SAN PING CIRCUIT, TUEN MUN, NEW TERRITORIES

規劃署
PLANNING
DEPARTMENT



參考編號
REFERENCE No.
A/TM/591

圖 PLAN
A-3

1



申請地點
APPLICATION SITE

2



申請地點
APPLICATION SITE

3



申請地點
APPLICATION SITE

申請地點界線只作識別用 APPLICATION SITE BOUNDARY FOR IDENTIFICATION PURPOSE ONLY

實地照片 SITE PHOTOS

擬議臨時動物寄養所給無家可歸的動物的規劃許可續期(為期5年)
新界屯門新平街前聖西門學校
RENEWAL OF PLANNING APPROVAL FOR
PROPOSED TEMPORARY ANIMAL BOARDING ESTABLISHMENT
FOR HOMELESS ANIMALS FOR A PERIOD OF 5 YEARS
FORMER ST. SIMON'S PRIMARY SCHOOL,
SAN PING CIRCUIT, TUEN MUN, NEW TERRITORIES

規劃署
PLANNING
DEPARTMENT



參考編號
REFERENCE No.
A/TM/591

圖 PLAN
A-4a

本圖於2024年4月3日擬備，所根據的資料為攝於2024年3月7日的實地照片
PLAN PREPARED ON 3.4.2024
BASED ON SITE PHOTOS
TAKEN ON 7.3.2024



4

申請地點
APPLICATION SITE



5

申請地點
APPLICATION SITE



6

申請地點
APPLICATION SITE

實地照片 SITE PHOTOS

擬議臨時動物寄養所給無家可歸的動物的規劃許可續期(為期5年)
新界屯門新平街前聖西門學校
RENEWAL OF PLANNING APPROVAL FOR
PROPOSED TEMPORARY ANIMAL BOARDING ESTABLISHMENT
FOR HOMELESS ANIMALS FOR A PERIOD OF 5 YEARS
FORMER ST. SIMON'S PRIMARY SCHOOL,
SAN PING CIRCUIT, TUEN MUN, NEW TERRITORIES

規劃署
PLANNING
DEPARTMENT



參考編號
REFERENCE No.
A/TM/591

圖 PLAN
A-4b

本圖於2024年4月3日擬備，所根據的資料為攝於2024年3月7日的實地照片
PLAN PREPARED ON 3.4.2024
BASED ON SITE PHOTOS
TAKEN ON 7.3.2024