



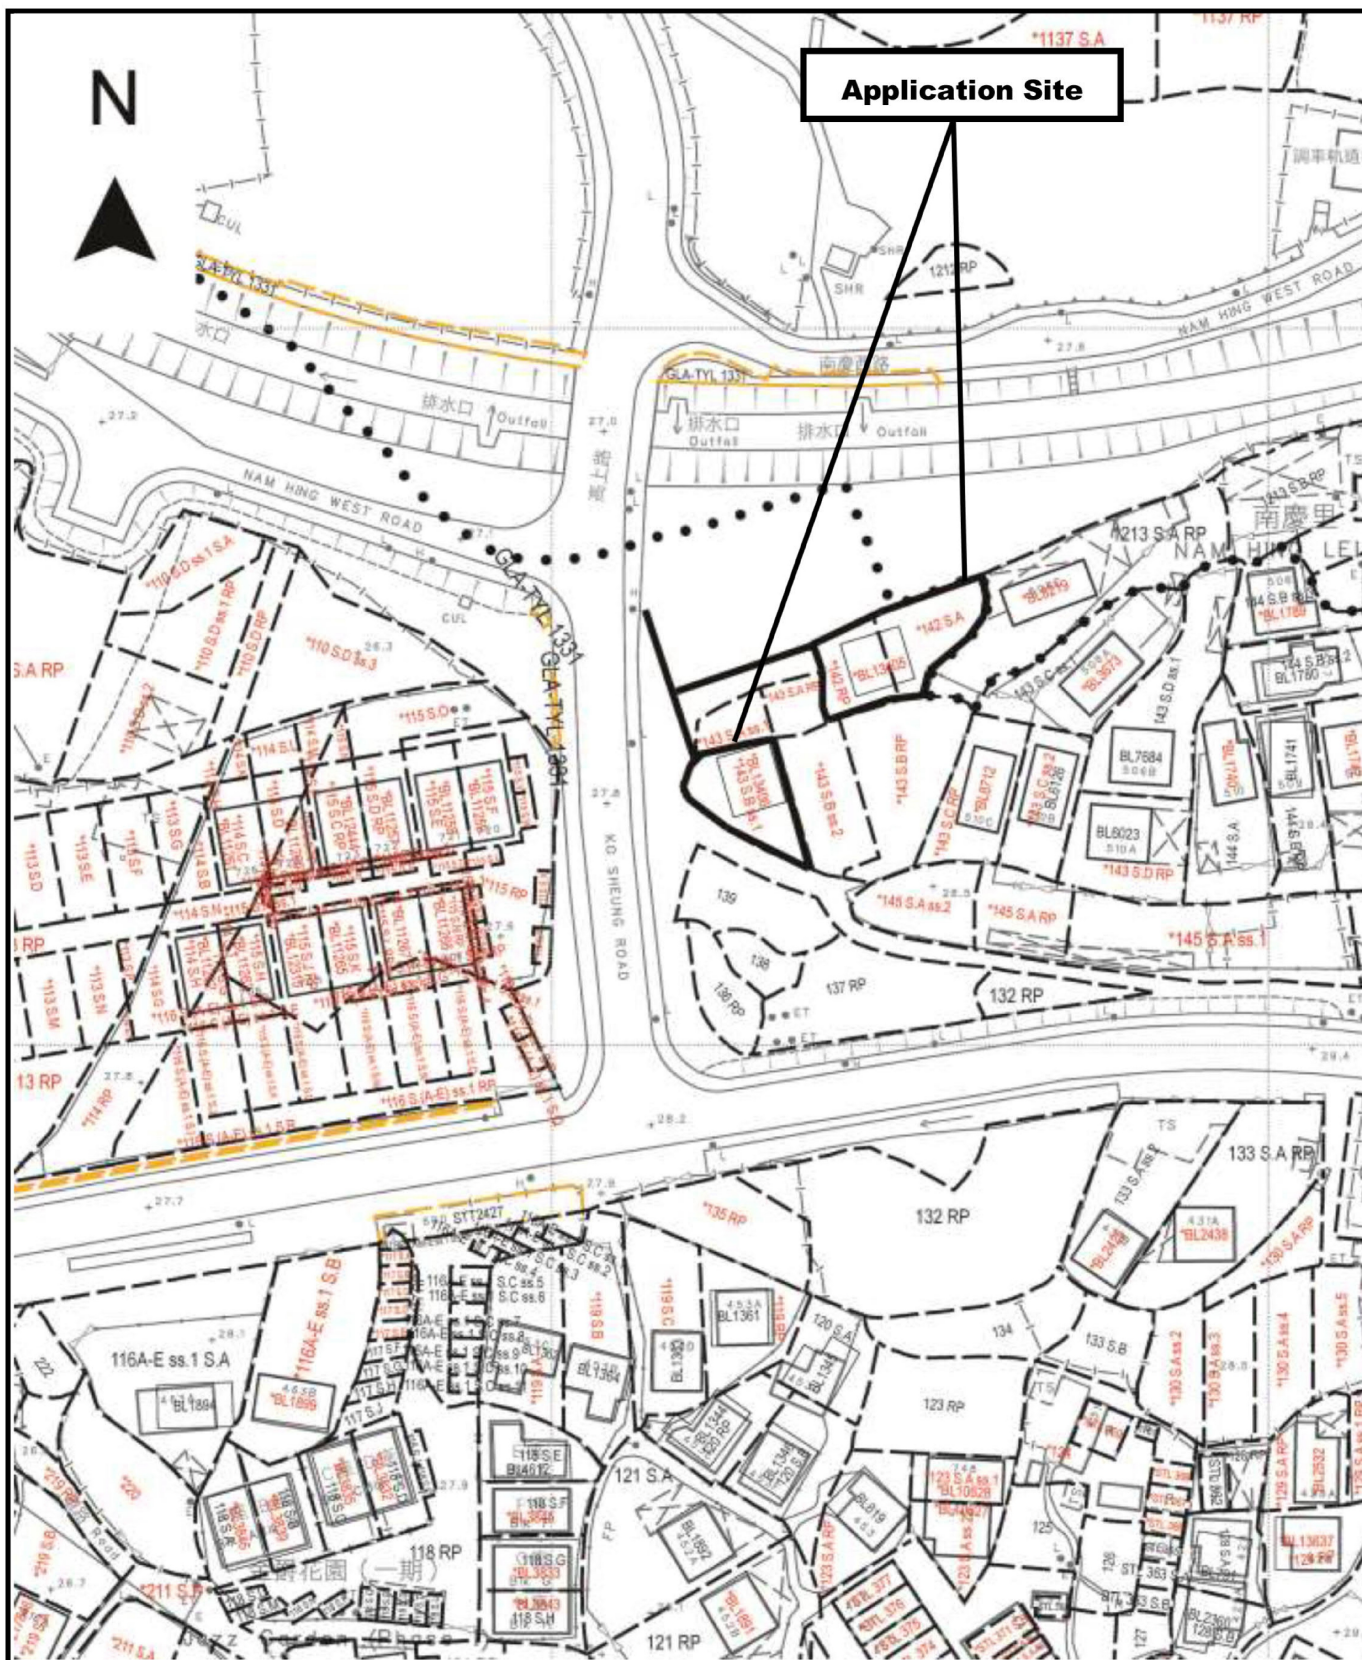


Project 項目名稱: Proposed Filling and Excavation of Land for Permitted Development of New Territories Exempted Houses (NTEHs) at Lots 142 S.A, 142 RP & 143 S.B ss.1 in D.D. 112 & Adjoining Government Land, Shek Kong, Yuen Long, N.T.	Drawing Title 圖目: Application Site Drawing No. 圖號: Figure 1	Remarks 備註: Scale 比例: 1:1000
---	---	---

參考編號 REFERENCE No. A/YL-SK/346	繪圖 DRAWING A-1
--	------------------------------

(資料來源：申請人於 18.7.2023 呈交的資料)
(Source: Applicant's Submission of 18.7.2023)

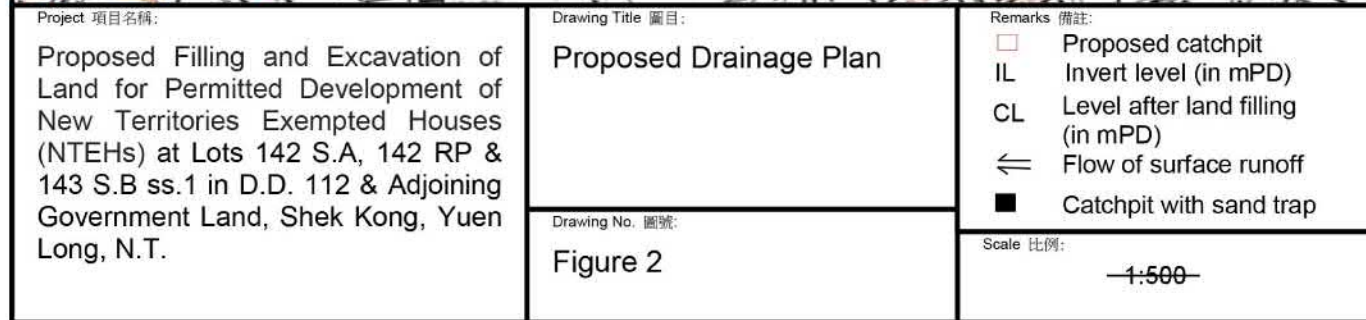


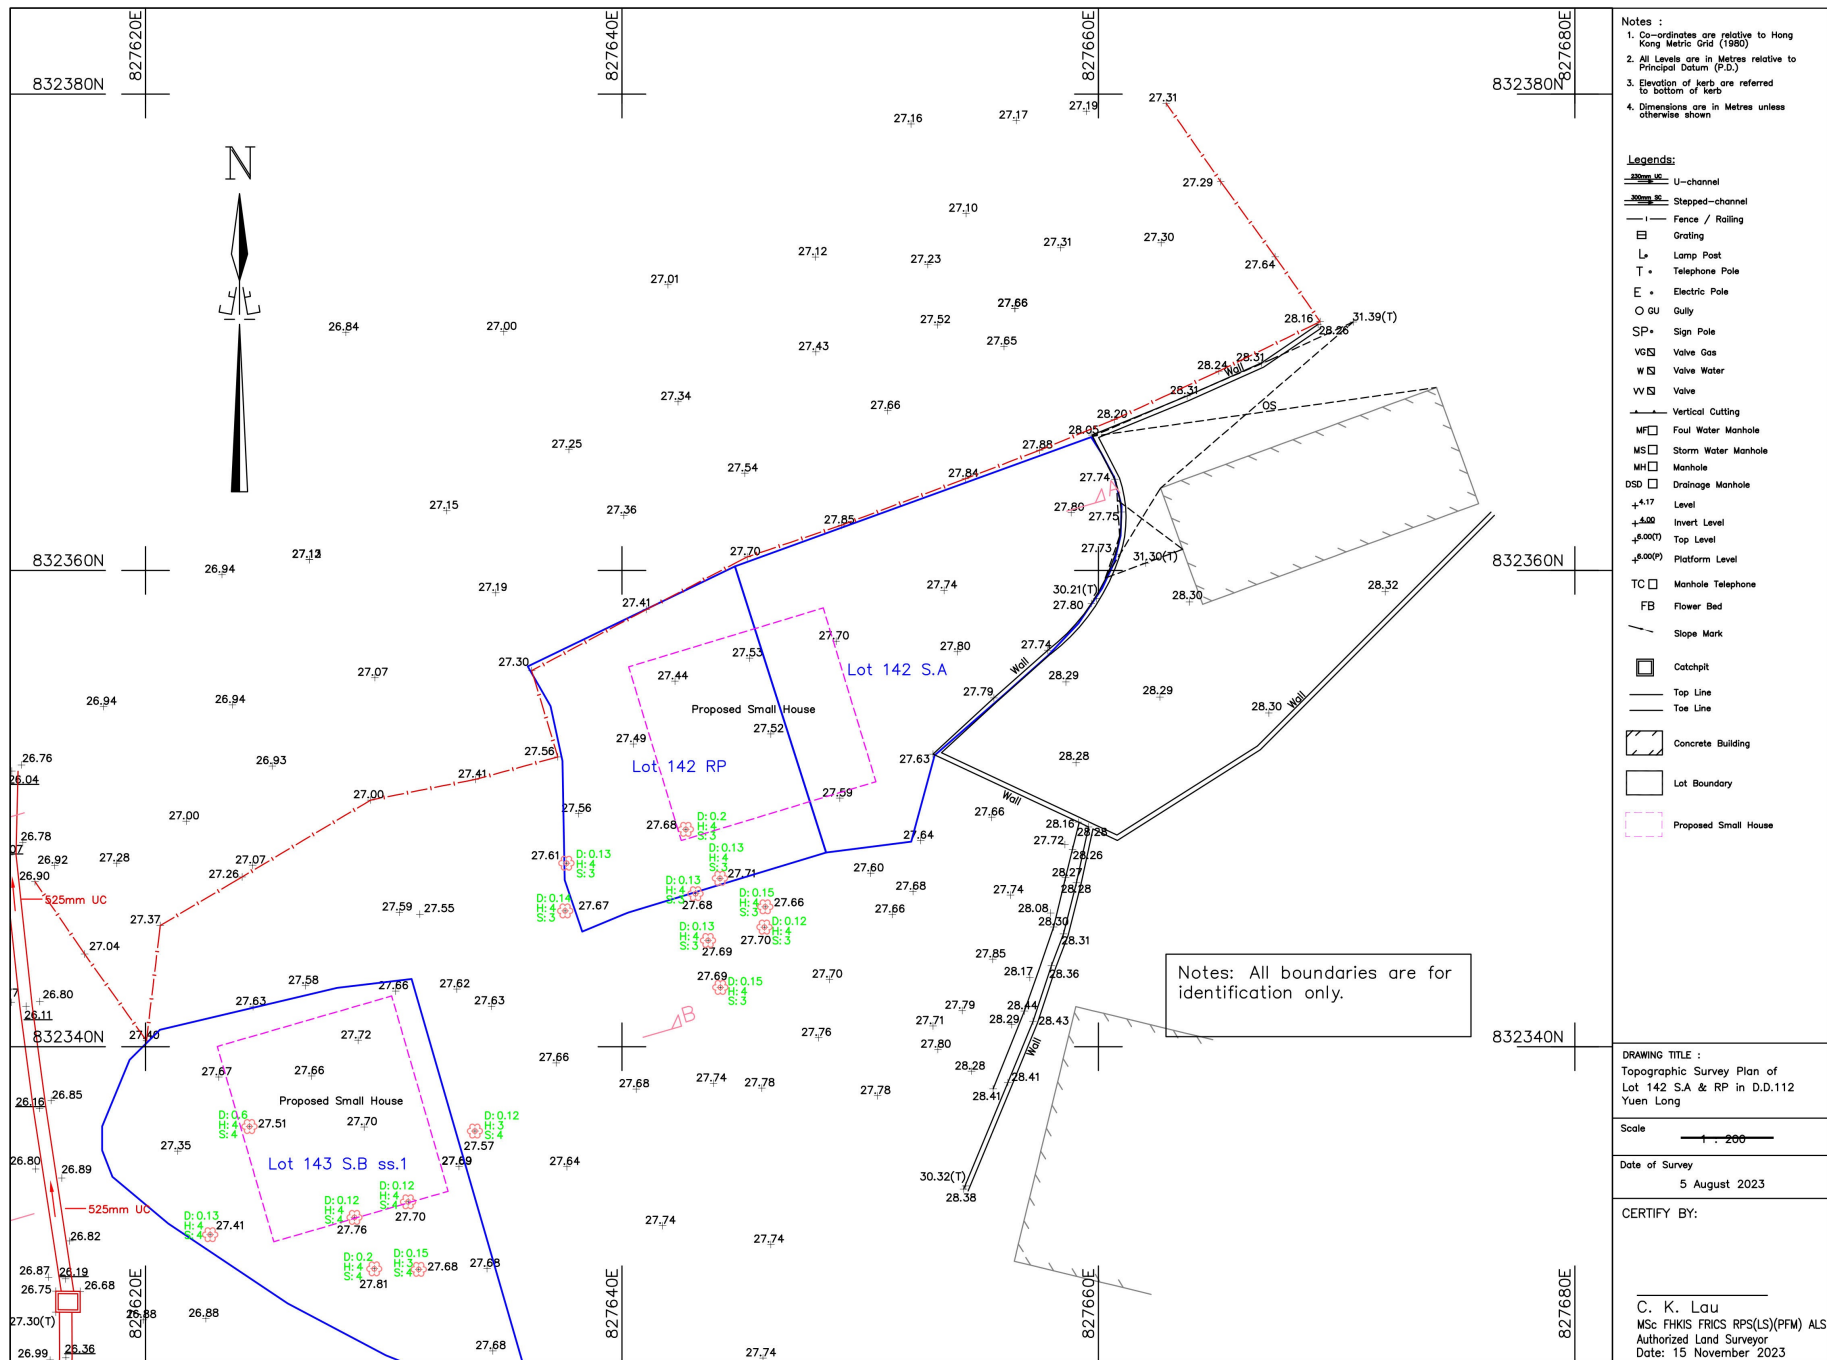

(資料來源：申請人於 17. 11. 2023 呈交的資料)
(Source: Applicant's Submission of 17.11.2023)

參考編號
REFERENCE No.
A/YL-SK/346


繪圖 DRAWING
A-3

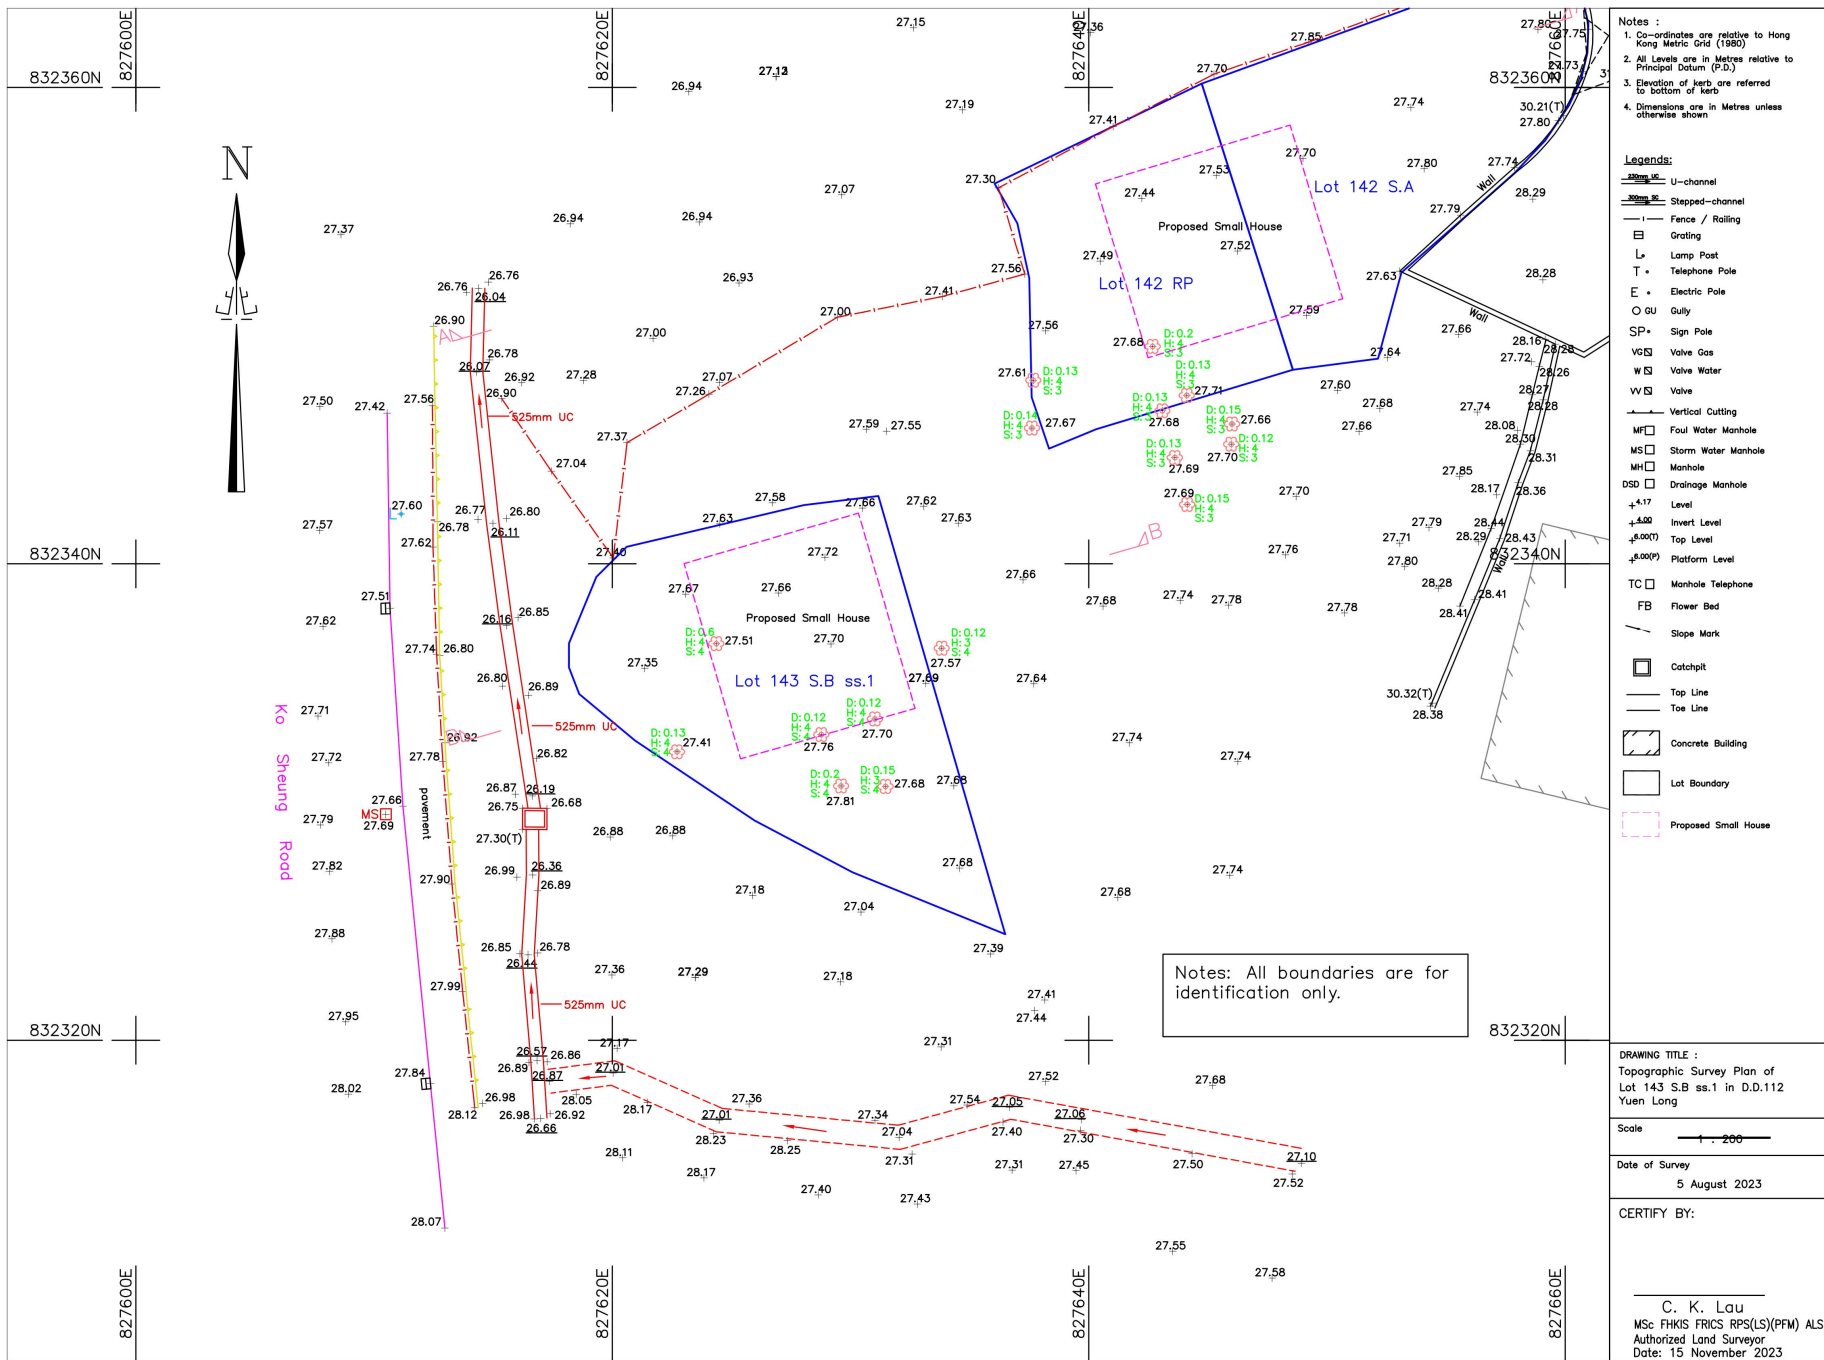


(資料來源：申請人於 17. 11. 2023 呈交的資料)
(Source: Applicant's Submission of 17.11.2023)

參考編號
REFERENCE No.
A/YL-SK/346

繪圖 DRAWING
A-4

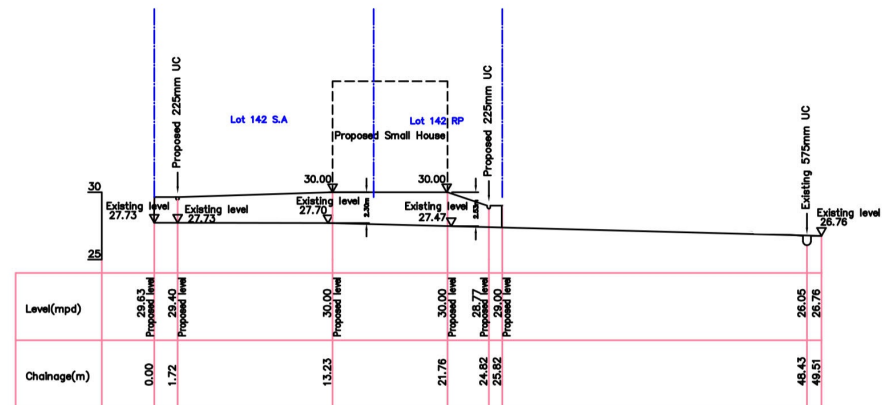

Section A-A
(East to West)

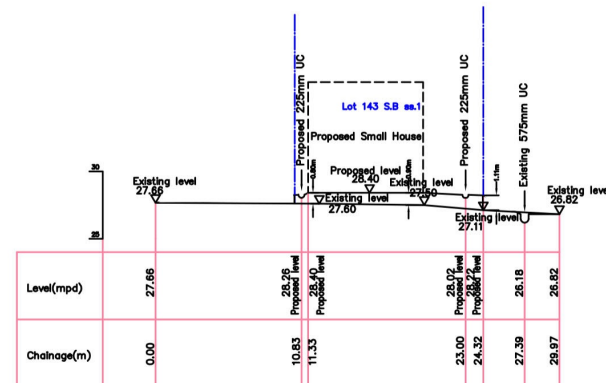

Section B-B
(East to West)

- Notes :
1. Co-ordinates are relative to Hong Kong Metric Grid (1980)
 2. All Levels are in Metres relative to Principal Datum (P.D.)
 3. Elevation of joints are referred to bottom of hole
 4. Dimensions are in Metres unless otherwise shown

Legends:

- U-channel
- Stepped-channel
- Fence / Railing
- Grating
- Lamp Post
- Telephone Pole
- Electric Pole
- Gully
- Sign Pole
- Valve Gas
- Valve Water
- Valve
- Vertical Cutting
- Foul Water Manhole
- Storm Water Manhole
- Manhole
- Drainage Manhole
- Level
- Invert Level
- Top Level
- Platform Level
- Manhole Telephone
- Flower Bed
- Slope Mark
- Catchpit
- Top Line
- Toe Line
- Concrete Building
- Lot Boundary
- Proposed Small House

DRAWING TITLE :
Sectional Plan of Lot 142 S.A & RP
143 S.B ss.1 in D.D.112
Yuen Long

Scale
1:500

Date of Survey
5 August 2023

CERTIFY BY:

C. K. Lau
MSc FHKS FRICS RPS(LS)(PFM) ALS
Authorized Land Surveyor
Date: 15 November 2023



Project 項目名稱:

Proposed Filling and Excavation of Land for Permitted Development of New Territories Exempted Houses (NTEHs) at Lots 142 S.A., 142 RP & 143 S.B ss.1 in D.D. 112 & Adjoining Government Land, Shek Kong, Yuen Long, N.T.

Drawing Title 圖目:

Proposed Site Paving Plan and Excavation Plan

Drawing No. 圖號:

Figure 6

Remarks 備註:

-  Site paving with concrete (from 0.79m to 2.37m)
-  Excavation of land for 225mm to 375mm surface drain

Scale 比例:

1:1000


參考編號
REFERENCE No.

A/YL-SK/346

繪圖 DRAWING

A-6

(資料來源：申請人於 29.9.2023 呈交的資料)
(Source: Applicant's Submission of 29.9.2023)

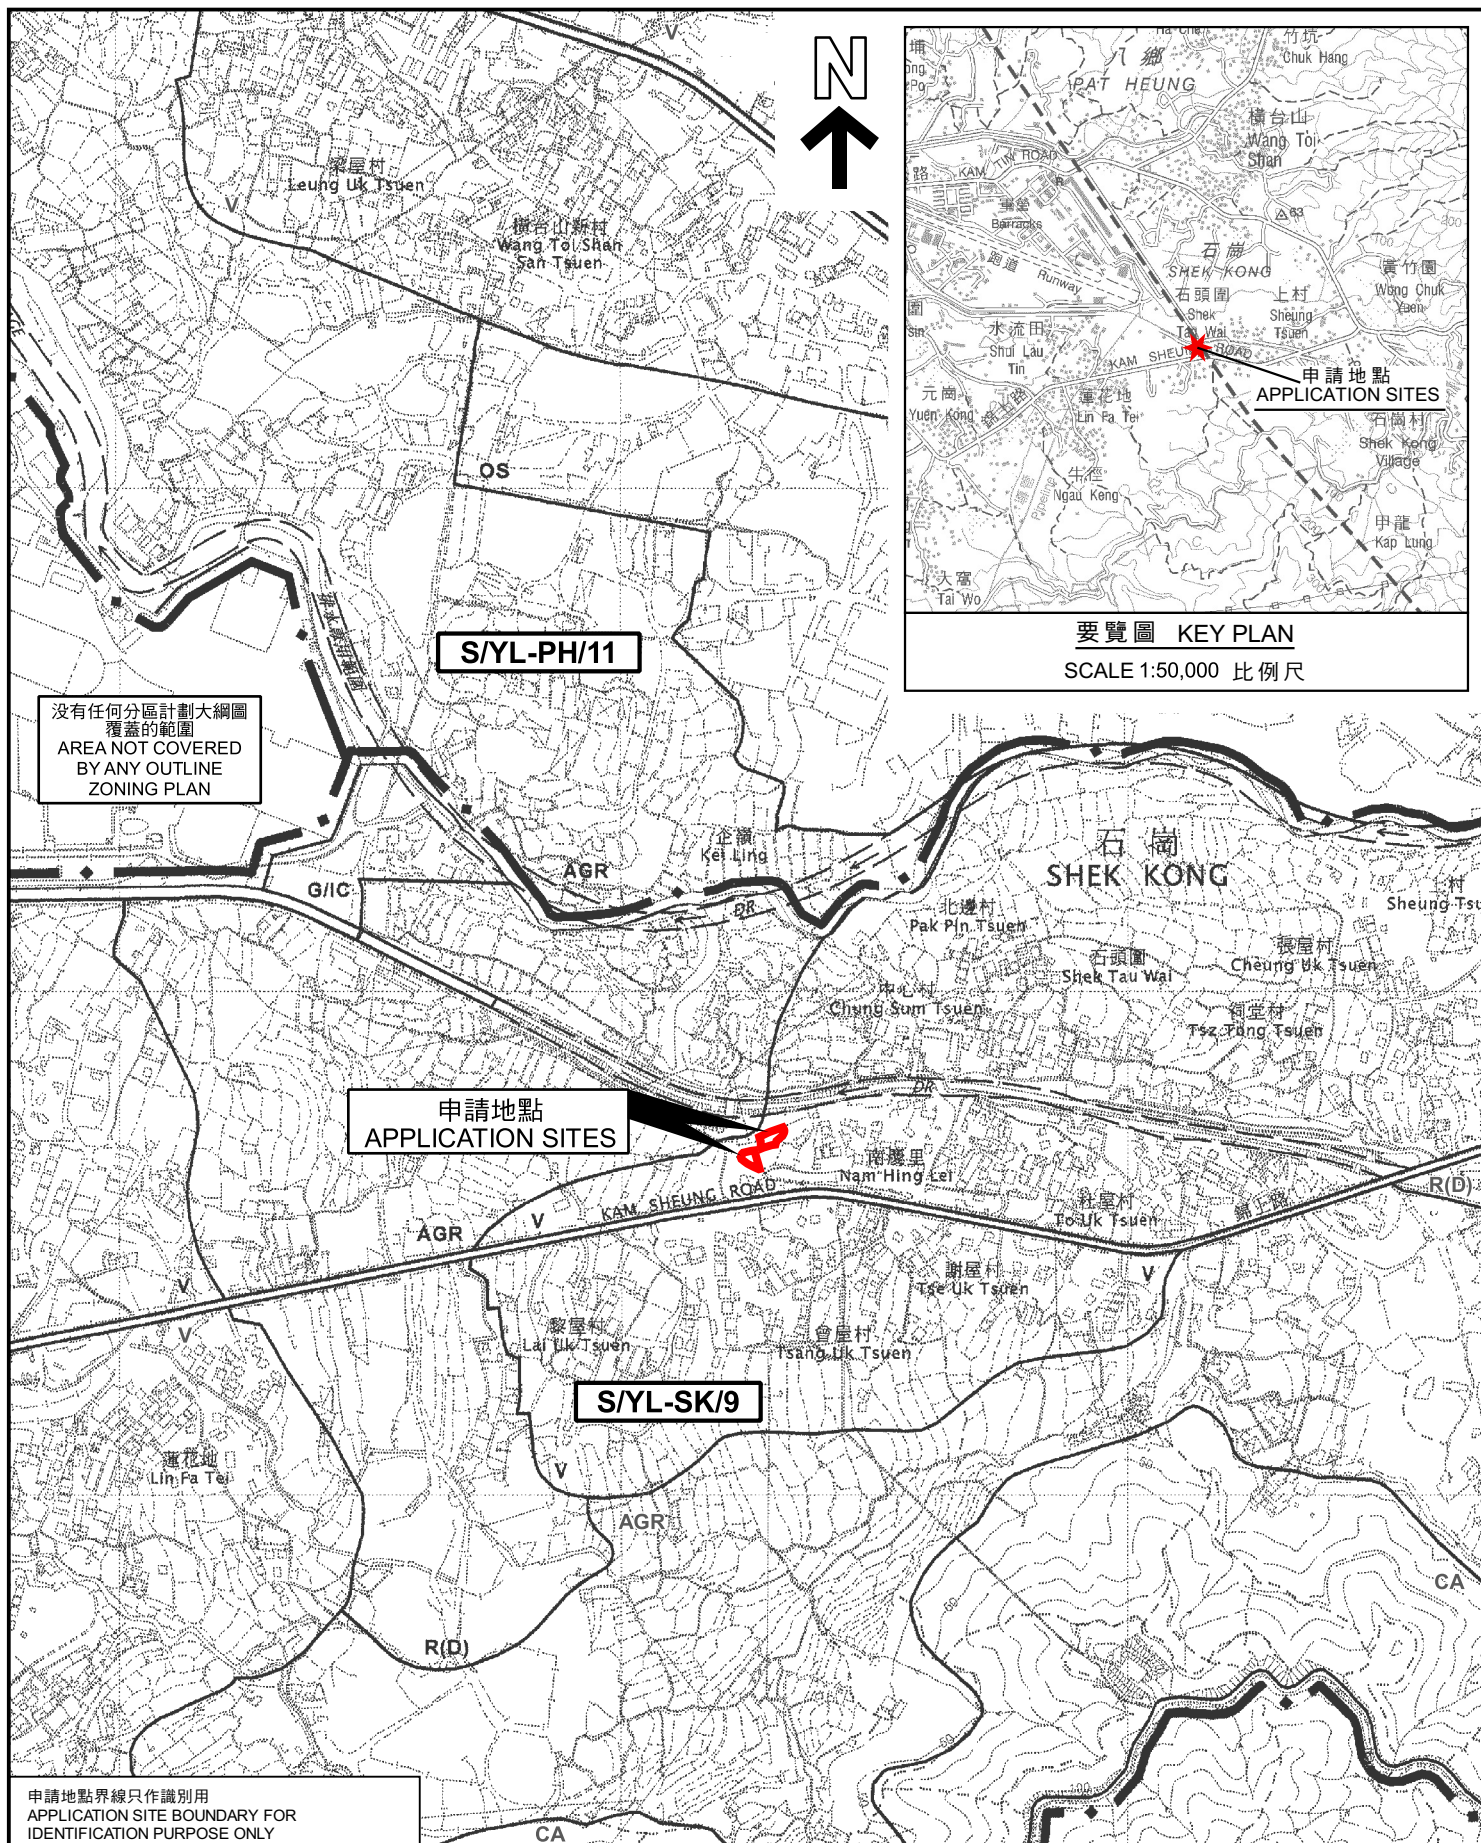

位置圖 LOCATION PLAN

擬議填土及挖土以作准許的屋宇（新界豁免管制屋宇）用途
新界元朗石崗丈量約份第112約地段第142號A分段、
第142號餘段及第143號B分段第1小分段和毗連政府土地
PROPOSED FILLING AND EXCAVATION OF LAND FOR
PERMITTED HOUSES (NEW TERRITORIES EXEMPTED HOUSES)
LOTS 142 S.A, 142 RP AND 143 S.B SS.1 IN D.D. 112 AND
ADJOINING GOVERNMENT LAND, SHEK KONG,
YUEN LONG, NEW TERRITORIES
SCALE 1:7 500 比例尺

米 100 0 100 200 300 米
METRES


規劃署
PLANNING
DEPARTMENT



參考編號
REFERENCE No.
A/YL-SK/346

圖 PLAN
A-1

本摘要圖於2023年11月13日擬備，
所根據的資料為於2006年10月17日核准的
分區計劃大綱圖編號S/YL-SK/9
EXTRACT PLAN PREPARED ON 13.11.2023
BASED ON OUTLINE ZONING PLAN
No. S/YL-SK/9 APPROVED ON 17.10.2006

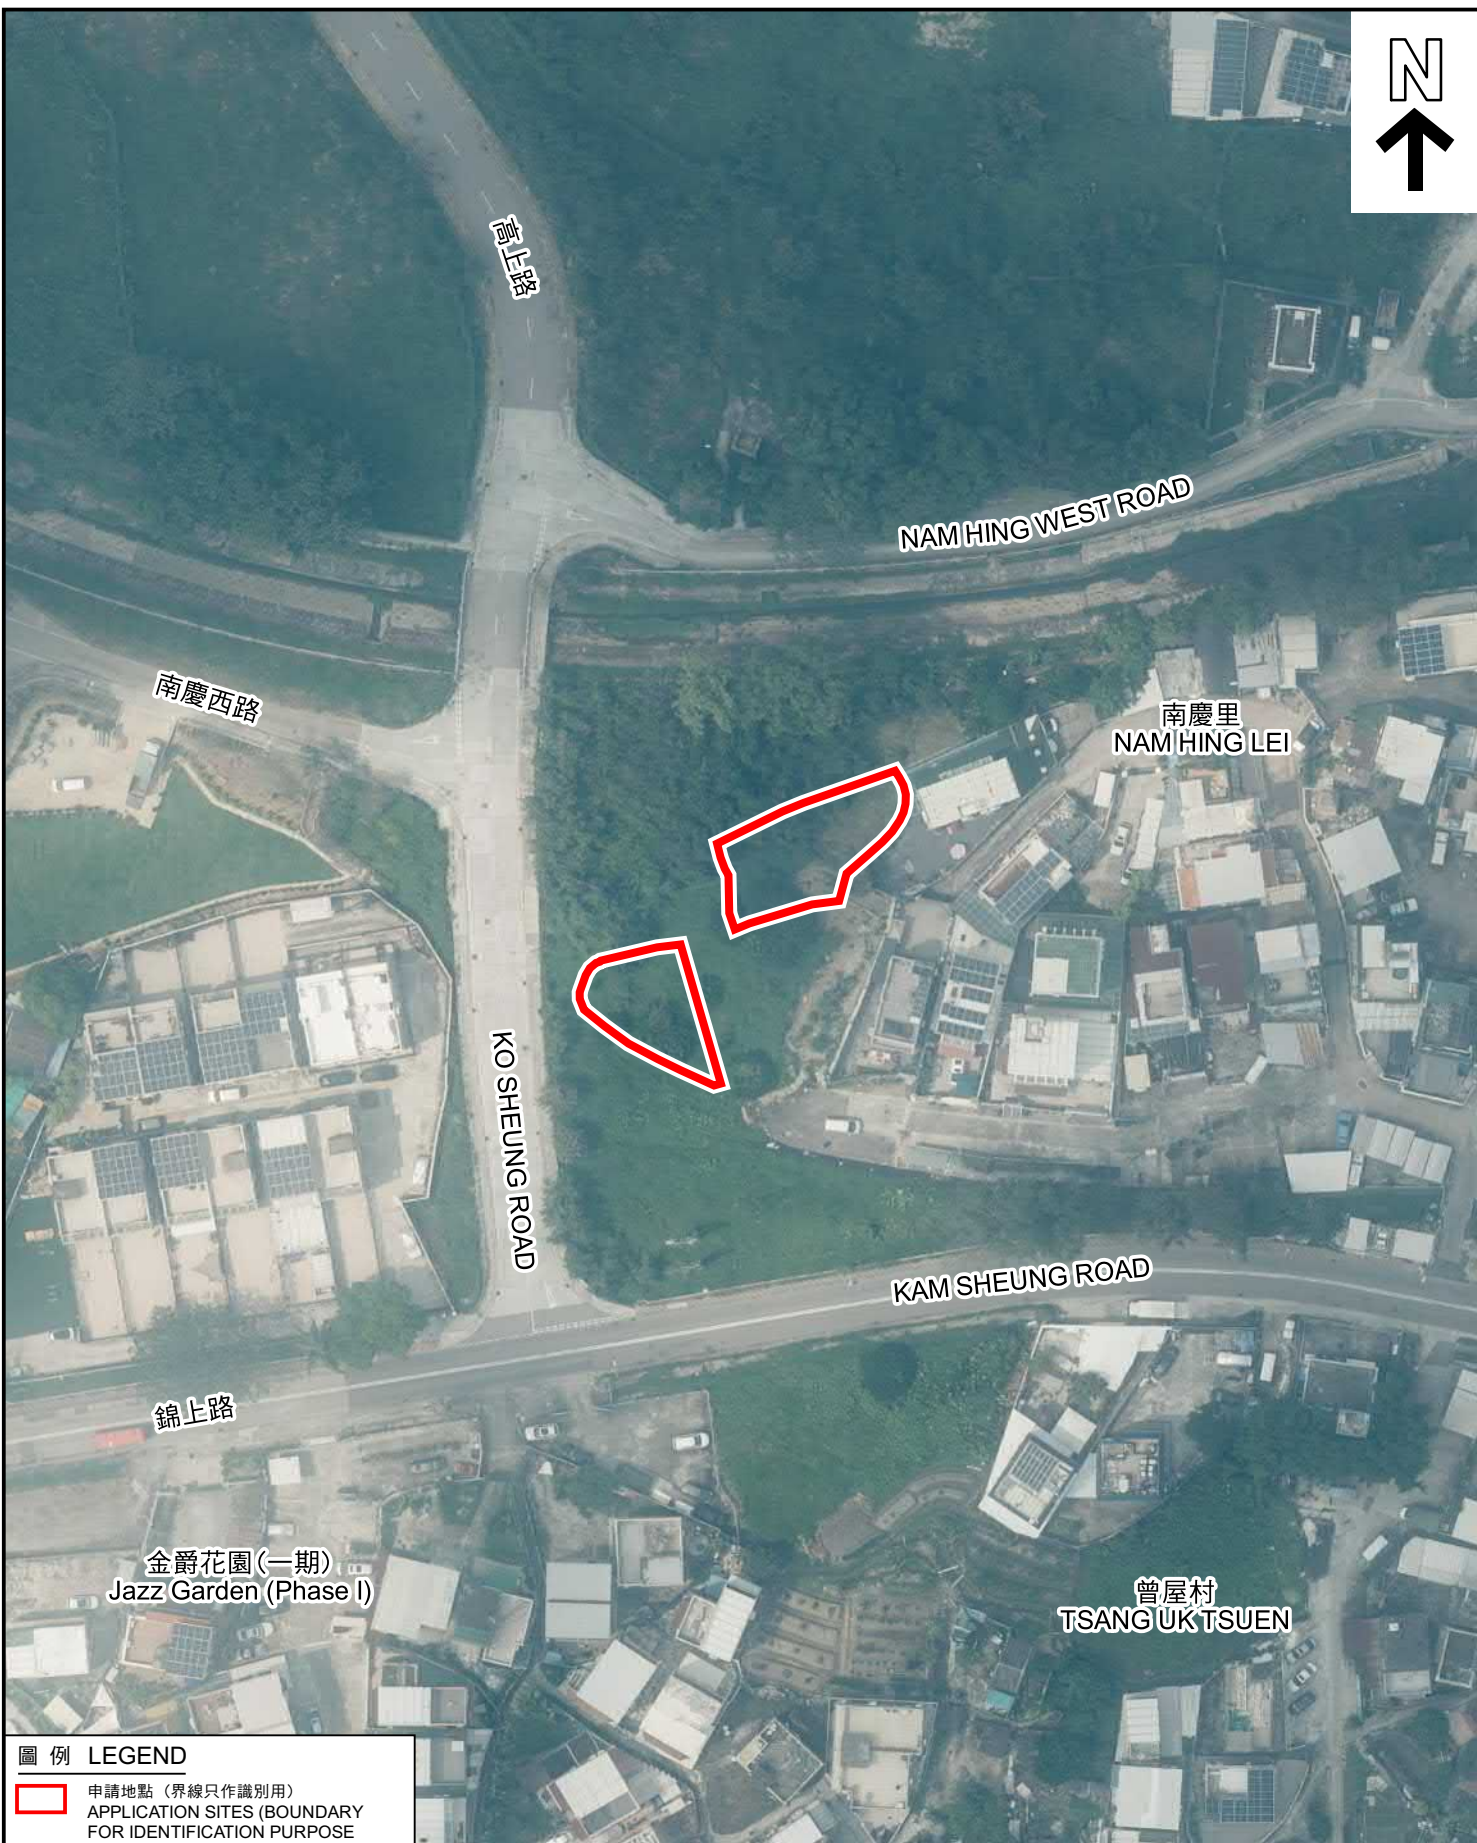

圖例 LEGEND

 申請地點 (界線只作識別用)
APPLICATION SITES (BOUNDARY
FOR IDENTIFICATION PURPOSE)

航攝照片 AERIAL PHOTO

本摘要圖於2023年11月13日擬備，所根據的資料為地政總署於2022年4月7日拍得的航攝照片編號E159032C
EXTRACT PLAN PREPARED ON 13.11.2023
BASED ON AERIAL PHOTO No. E159032C
TAKEN ON 7.4.2022
BY LANDS DEPARTMENT

擬議填土及挖土以作准許的屋宇 (新界豁免管制屋宇) 用途
新界元朗石崗丈量約份第112約地段第142號A分段、
第142號餘段及第143號B分段第1小分段和毗連政府土地
PROPOSED FILLING AND EXCAVATION OF LAND FOR
PERMITTED HOUSES (NEW TERRITORIES EXEMPTED HOUSES)
LOTS 142 S.A, 142 RP AND 143 S.B SS.1 IN D.D. 112 AND
ADJOINING GOVERNMENT LAND, SHEK KONG,
YUEN LONG, NEW TERRITORIES

規劃署
PLANNING
DEPARTMENT



參考編號
REFERENCE No.
A/YL-SK/346

圖 PLAN
A-3



申請地點界線只作識別用
APPLICATION SITES BOUNDARY FOR IDENTIFICATION PURPOSE ONLY

實地照片 SITE PHOTOS

擬議填土及挖土以作准許的屋宇（新界豁免管制屋宇）用途
新界元朗石崗丈量約份第112約地段第142號A分段、
第142號餘段及第143號B分段第1小分段和毗連政府土地
PROPOSED FILLING AND EXCAVATION OF LAND FOR
PERMITTED HOUSES (NEW TERRITORIES EXEMPTED HOUSES)
LOTS 142 S.A, 142 RP AND 143 S.B SS.1 IN D.D. 112 AND
ADJOINING GOVERNMENT LAND, SHEK KONG,
YUEN LONG, NEW TERRITORIES

規劃署
PLANNING
DEPARTMENT



參考編號
REFERENCE No.
A/YL-SK/346

圖 PLAN
A-4

本圖於2023年11月13日擬備，
所根據的資料為攝於
2023年6月23日的實地照片
PLAN PREPARED ON 13.11.2023
BASED ON SITE PHOTOS
TAKEN ON 23.6.2023