




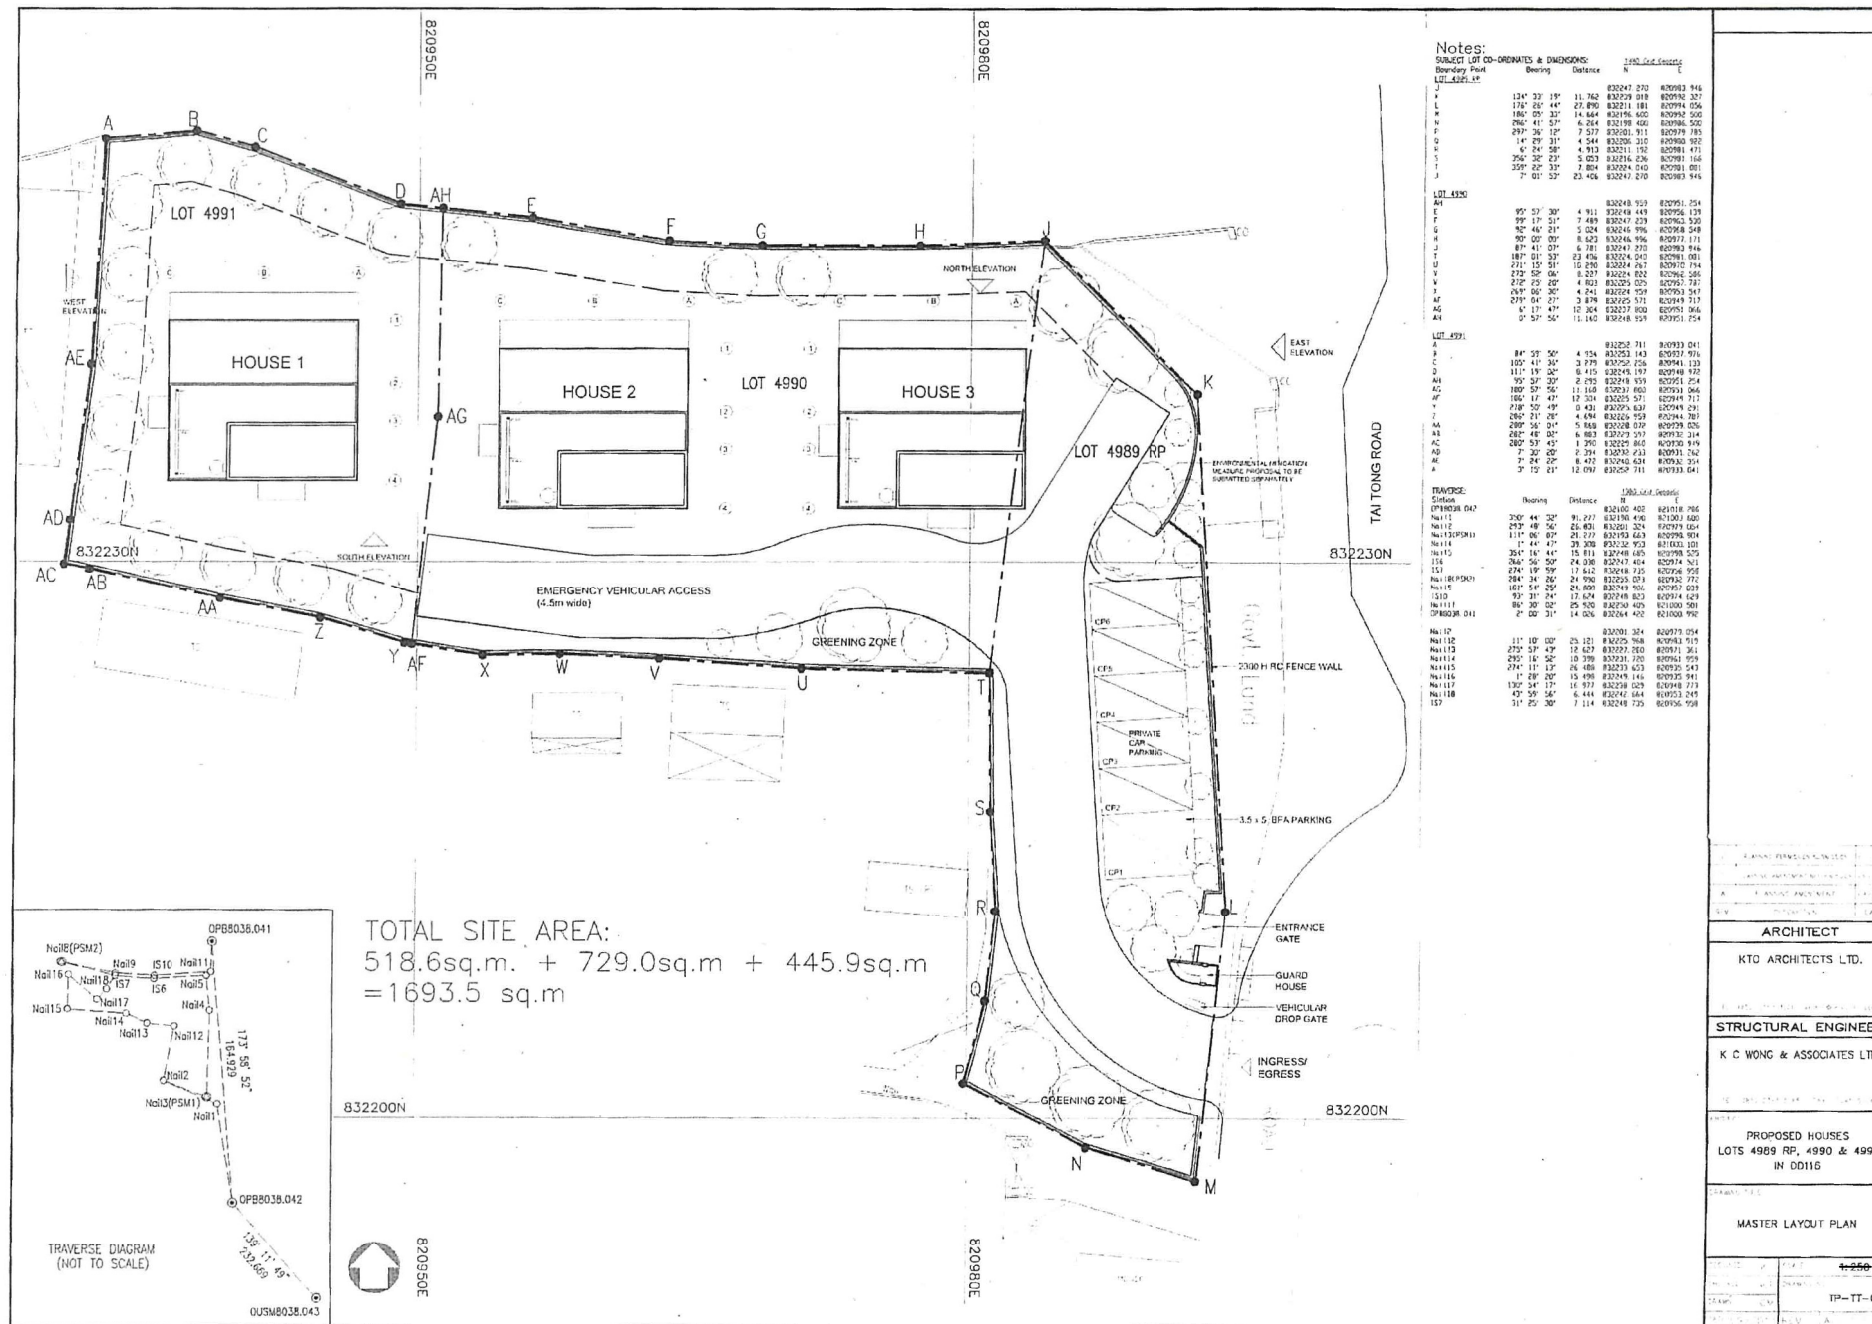

(摘錄自申請人於 19. 4. 2022 呈交的申請書)
(Extract from Applicant's
Submission of 19.4.2022)

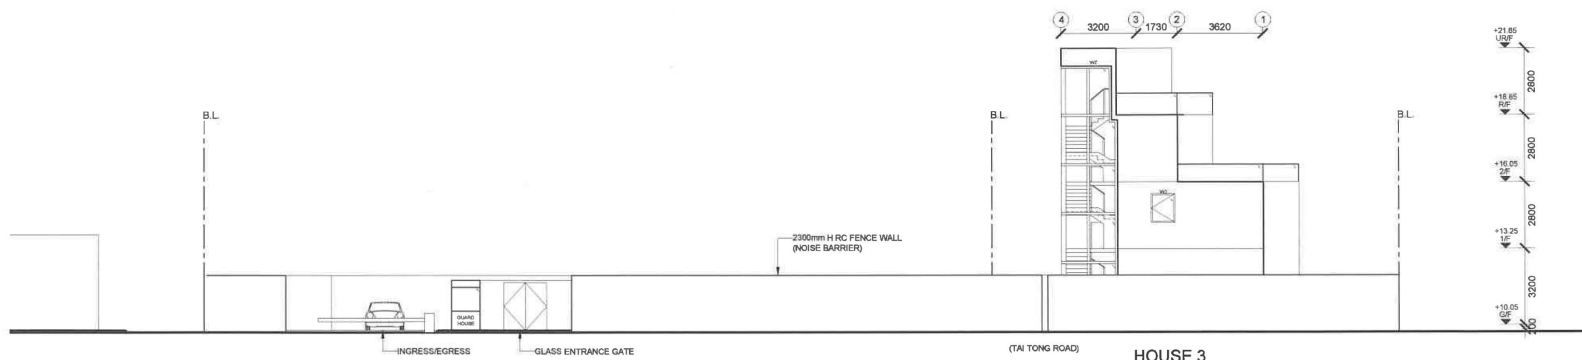

EAST ELEVATION
SCALE : 1:200

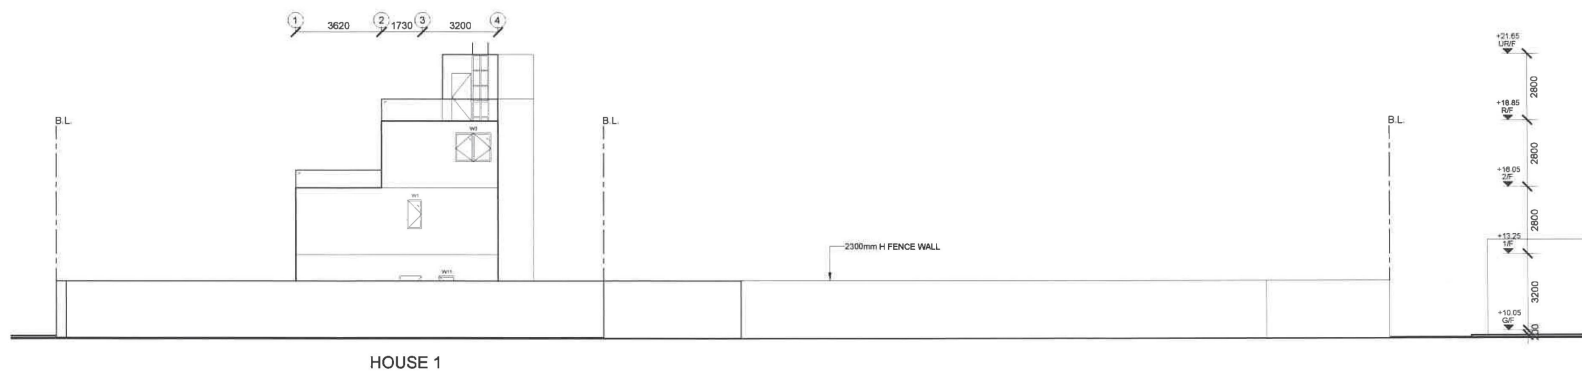

WEST ELEVATION
SCALE : 1:200

C	PLANNING PERMISSION SUBMISSION	C1-2022
B	PLANNING AMENDMENT RESUBMISSION	C8-2017
A	PLANNING AMENDMENT	D4-2017
REV	DESCRIPTION	DATE

ARCHITECT

K TO ARCHITECTS LTD.

TEL: (852) 8553 3501 kctoarchitects.com

STRUCTURAL ENGINEER

K C WONG & ASSOCIATES LTD.

TEL: (852) 2245 5185 FAX: 2245 4726

PROJECT
PROPOSED HOUSES
LOTS 4989 RP, 4990 & 4991
IN DD116

DRAWING TITLE
EAST & WEST ELEVATIONS

DESIGNED	K.T.	SCALE	1:200
CHECKED	K.T.	DRAWING NO.	
DRAWN	C.W.	TP-TT-05	
DATE	09/2017	REV	A B C


(摘錄自申請人於 19. 4. 2022 呈交的申請書)
(Extract from Applicant's
Submission of 19.4.2022)

參考編號
REFERENCE No.
A/YL-TT/548

繪圖 DRAWING
A-3


TAI TONG ROAD

 NORTH ELEVATION
SCALE : 1:200

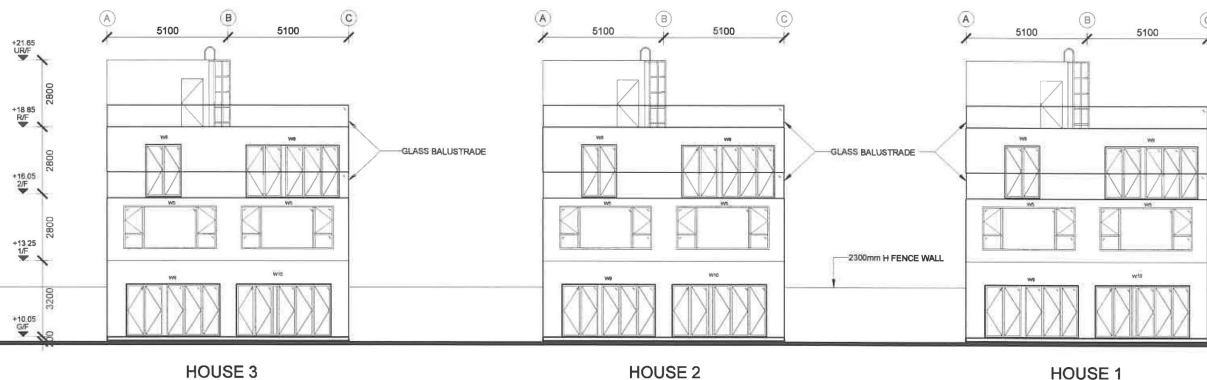

B.L.

 SOUTH ELEVATION
SCALE : 1:200

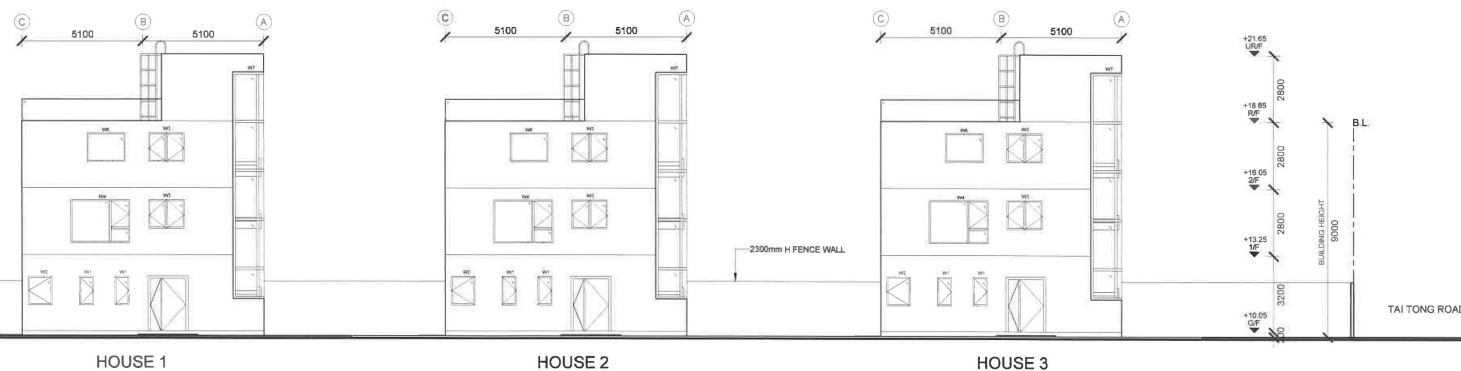

C	PLANNING PERMISSION SUBMITTED	01-2022
B	PLANNING AMENDMENT RESUBMISSION	08-2017
A	PLANNING AMENDMENT	04-2017
REV.	DESCRIPTION	DATE

ARCHITECT

KTO ARCHITECTS LTD.

TEL: (852) 8083 3801 email: kto@kto.com

STRUCTURAL ENGINEER

K C WONG & ASSOCIATES LTD.

TEL: (852) 2345 5185 FAX: 2345 9726

PROJECT
PROPOSED HOUSES
LOTS 4989 RP, 4990 & 4991
IN DD116



DRAWING TITLE
NORTH & SOUTH ELEVATIONS
(HOUSES)

DESIGNED	P.T.	SCALE	1:200
CHECKED	P.T.	DRAWING NO.	
DRAWN	C.M.	TP-TT-06	
DATE	09/2017	REV.	A/B/C

(摘錄自申請人於 19. 4. 2022 呈交的申請書)
(Extract from Applicant's
Submission of 19.4.2022)

參考編號
REFERENCE No.
A/YL-TT/548

繪圖 DRAWING
A-4

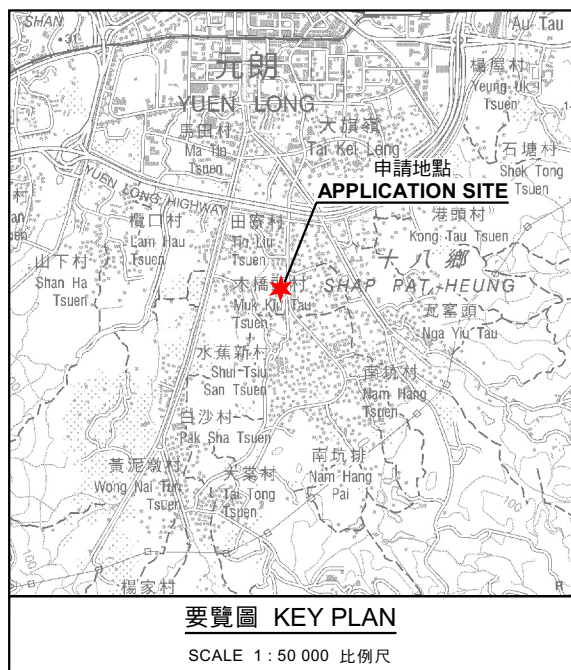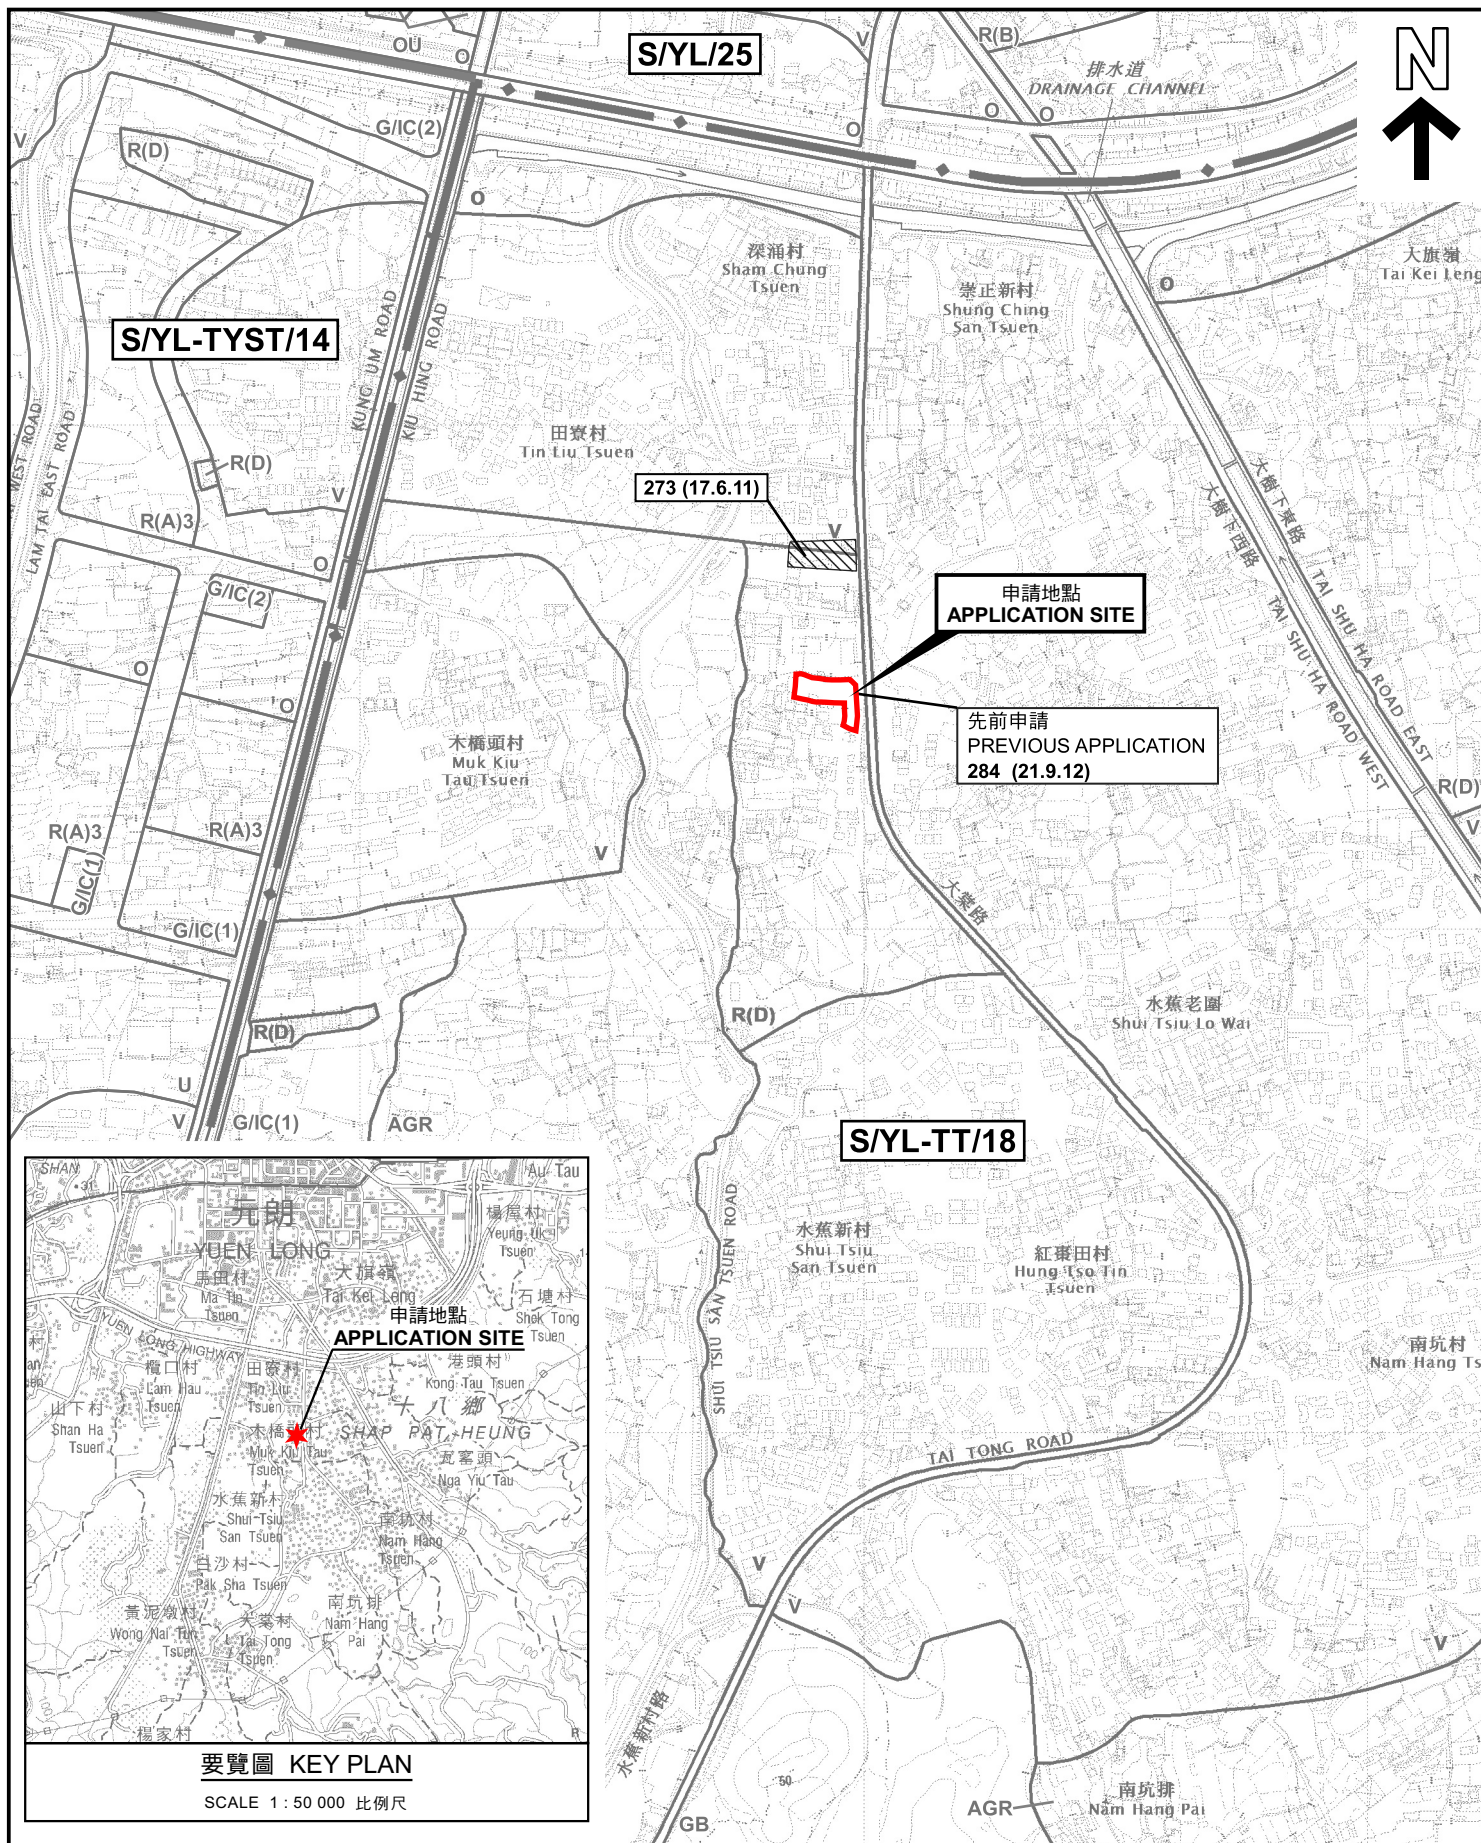

位置圖 LOCATION PLAN

擬議屋宇及相關挖土工程
元朗大棠路崇正新村丈量約份第116約
地段第4989號餘段、第4990號及第4991號
PROPOSED HOUSES AND ASSOCIATED EXCAVATION OF LAND
LOTS 4989 RP, 4990 AND 4991 IN D.D.116,
SHUNG CHING SAN TSUEN, TAI TONG ROAD, YUEN LONG

SCALE 1 : 7 500 比例尺

米 100 0 100 200 300 米
METRES

規 劃 署
PLANNING
DEPARTMENT



參考編號
REFERENCE No.
A/YL-TT/548

圖 PLAN
A-1

本摘要圖於2022年11月22日擬備，
所根據的資料為於2021年8月10日
核准的分區計劃大綱圖編號 S/YL-TT/18
EXTRACT PLAN PREPARED ON 22.11.2022
BASED ON OUTLINE ZONING PLAN No.
S/YL-TT/18 APPROVED ON 10.8.2021



圖例 LEGEND



申請地點(界線只作識別用)
APPLICATION SITE
(BOUNDARY FOR IDENTIFICATION
PURPOSE ONLY)

本摘要圖於2022年11月23日擬備，所根據的資料為地政總署於2022年2月14日拍得的航攝照片編號 E149350C
EXTRACT PLAN PREPARED ON 23.11.2022
BASED ON AERIAL PHOTO No.
E149350C TAKEN ON 14.2.2022 BY
LANDS DEPARTMENT

航攝照片 AERIAL PHOTO

擬議屋宇及相關挖土工程
元朗大棠路崇正新村丈量約份第116約
地段第4989號餘段、第4990號及第4991號
PROPOSED HOUSES AND ASSOCIATED EXCAVATION OF LAND
LOTS 4989 RP, 4990 AND 4991 IN D.D.116,
SHUNG CHING SAN TSUEN, TAI TONG ROAD, YUEN LONG

規劃署
PLANNING
DEPARTMENT



參考編號
REFERENCE No.
A/YL-TT/548

圖 PLAN
A-3



實地照片 SITE PHOTOS

擬議屋宇及相關挖土工程
元朗大棠路崇正新村丈量約份第116約
地段第4989號餘段、第4990號及第4991號
PROPOSED HOUSES AND ASSOCIATED EXCAVATION OF LAND
LOTS 4989 RP, 4990 AND 4991 IN D.D.116,
SHUNG CHING SAN TSUEN, TAI TONG ROAD, YUEN LONG

規劃署
PLANNING
DEPARTMENT



參考編號
REFERENCE No.
A/YL-TT/548

圖 PLAN
A-4

本圖於2022年11月29日擬備，所根據的
資料為攝於2022年11月25日的實地照片
PLAN PREPARED ON 29.11.2022
BASED ON SITE PHOTOS
TAKEN ON 25.11.2022