


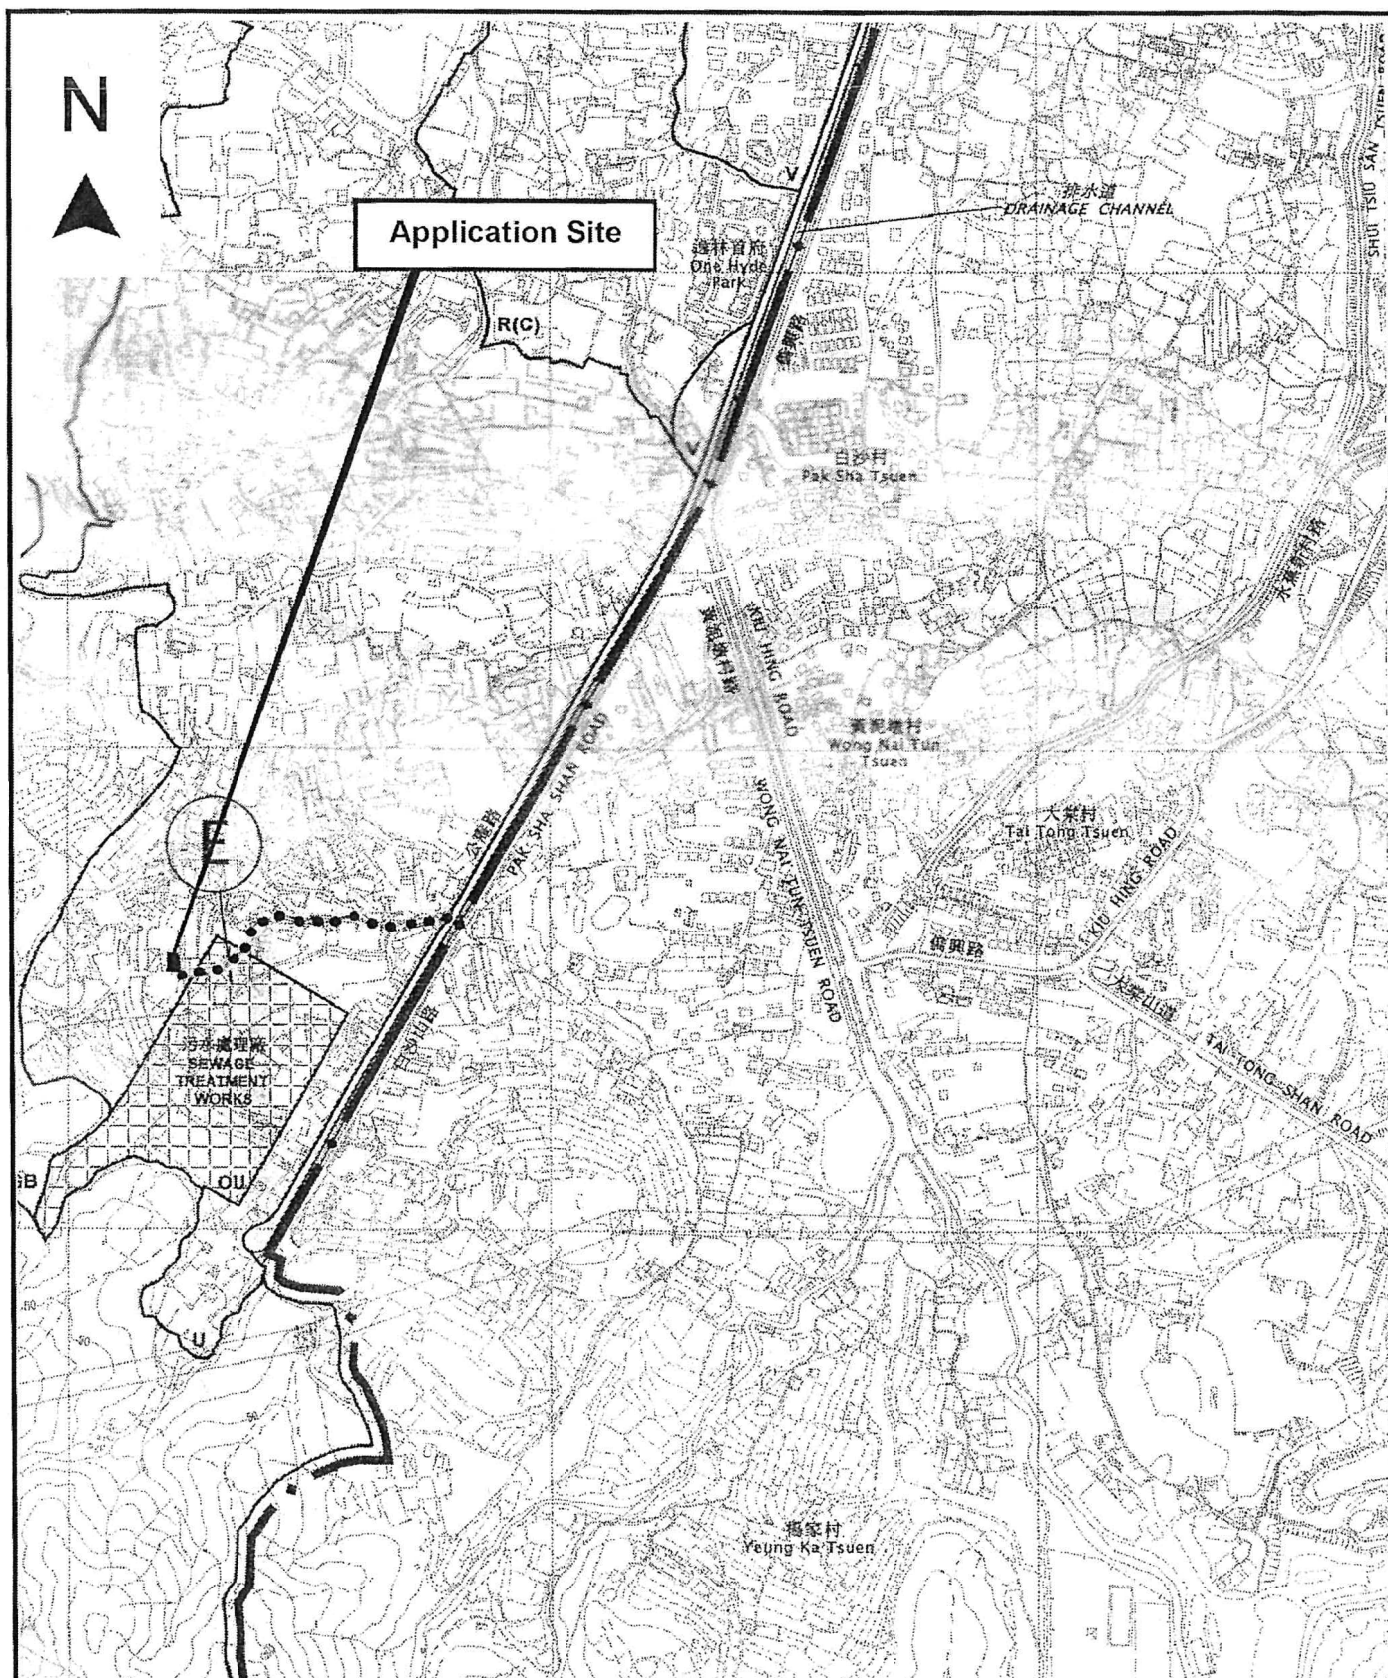

Project 項目名稱:

Proposed Temporary Open Storage of Construction Material & Ancillary Site Office for a Period of 3 Years at Lots 1064(Part) in D.D. 119, Pak Sha Tsuen, Yuen Long, N.T.

Drawing Title 圖目:

Location Plan

Drawing No. 圖號:

Figure 2

Remarks 備註:

●●● Vehicular access leading from Kung Um Road

Scale 比例:

1:7500




**Structure 2**

Toilet  
GFA: not exceeding 2m<sup>2</sup>  
Height: Not exceeding 3m  
No. of storey: 1

**Structure 1**

Ancillary site office  
GFA: Not exceeding 80m<sup>2</sup>  
Height: Not exceeding 7m  
No. of storey: 2

One 7m x 3.5m  
loading/unloading  
bay for light goods  
vehicle

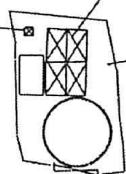

Open storage of  
construction material


10.5m diameter  
manoruvring  
circle

7m wide  
Ingress/  
Egress

|   |                                                      |                    |
|---|------------------------------------------------------|--------------------|
| <p>Project 項目名稱:</p> <p>Proposed Temporary Open Storage of Construction Material &amp; Ancillary Site Office for a Period of 3 Years at Lot 1064(Part) in D.D. 119, Pak Sha Tsuen, Yuen Long, N.T.</p> | <p>Drawing Title 圖目:</p> <p>Proposed Layout Plan</p> | <p>Remarks 備註:</p> |
|   | <p>Drawing No. 圖號:</p> <p>Figure 3</p>               |                    |

Scale 比例:

4:1000

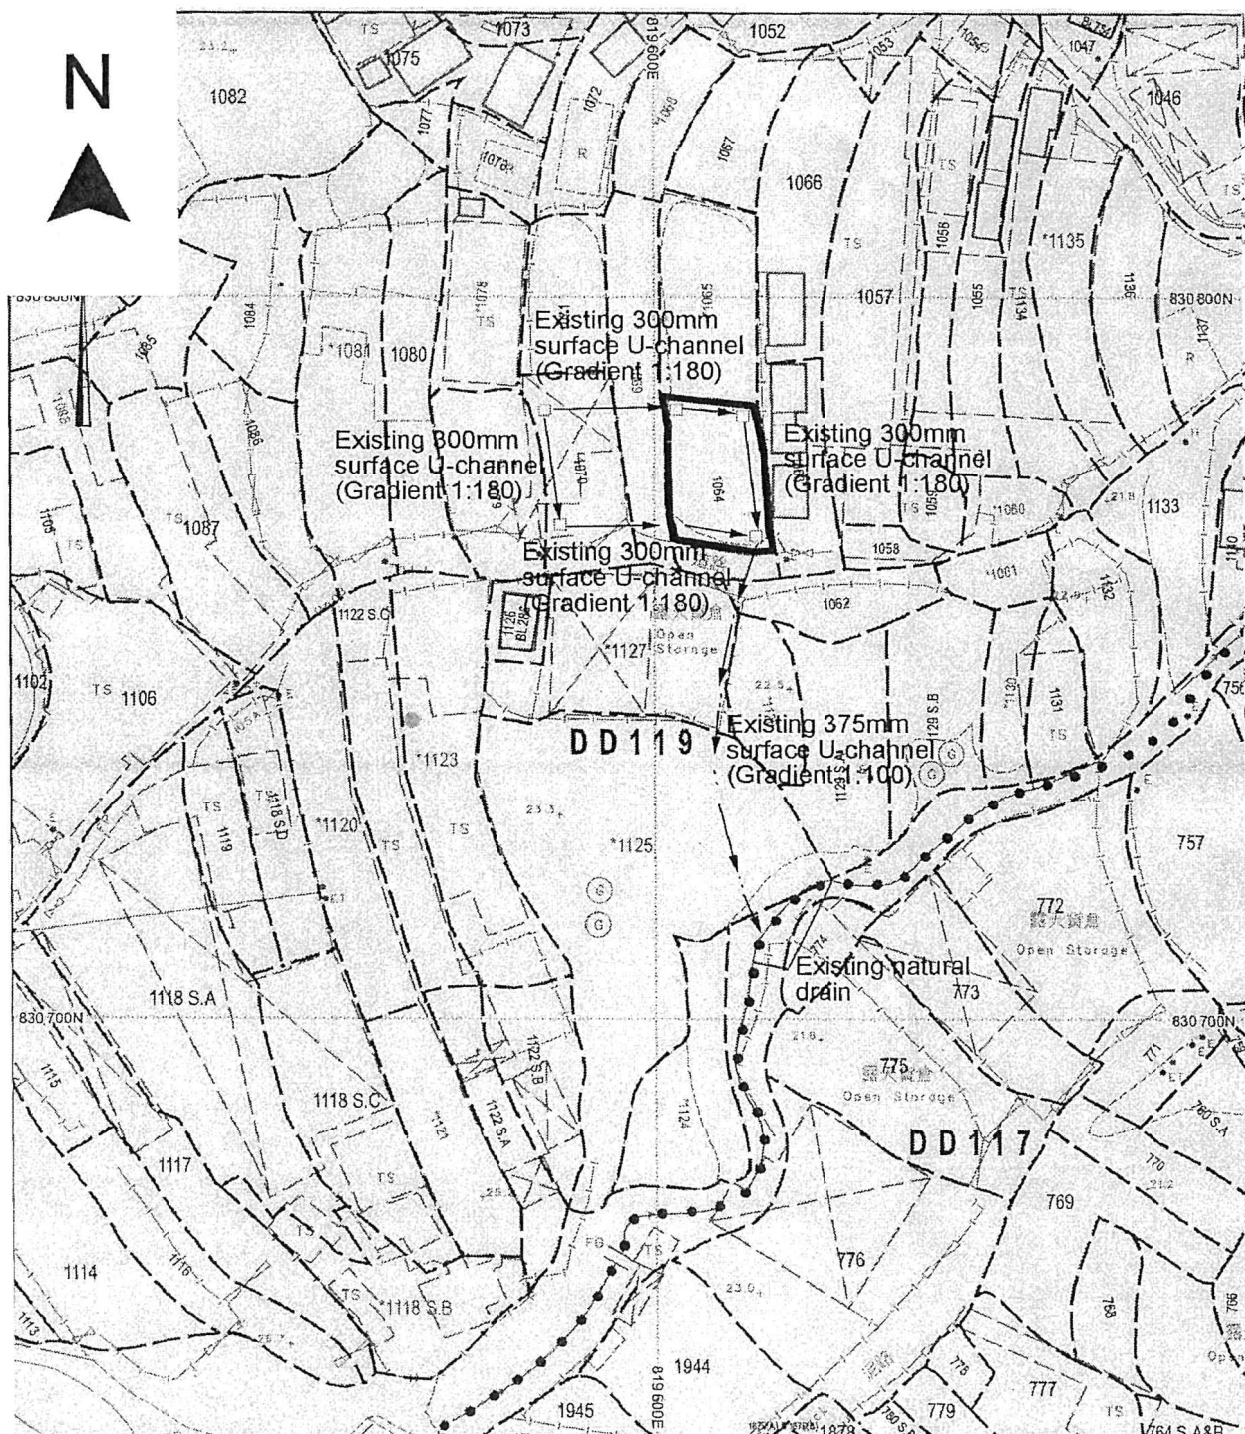

Project 項目名稱:

Proposed Temporary Open Storage of Construction Material & Ancillary Site Office for a Period of 3 Years at Lot 1064(Part) in D.D. 119, Pak Sha Tsuen, Yuen Long, N.T.

Drawing Title 圖目:

As-built Drainage Plan

Remarks 備註:

☐ Existing catchpit

Drawing No. 圖號:

Figure 4

Scale 比例:

1:1000

(摘錄自申請人於 28. 12. 2021 呈交的申請書)  
(Extract from Applicant's  
Submission of 28.12.2021)

參考編號

REFERENCE No.

A/YL-TYST/1142

繪圖 DRAWING

A-3




**Structure 2**

Toilet  
GFA: not exceeding 2m<sup>2</sup>  
Height: Not exceeding 3m  
No. of storey: 1

**Structure 1**

Ancillary site office  
GFA: Not exceeding 80m<sup>2</sup>  
Height: Not exceeding 7m  
No. of storey: 2

One 7m x 3.5m  
loading/unloading  
bay for light goods  
vehicle

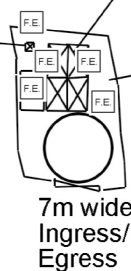

Open storage of  
construction material

10.5m diameter  
manoruvring  
circle


7m wide  
Ingress/  
Egress

|   |                                                                          |                                                                                              |
|---|--------------------------------------------------------------------------|----------------------------------------------------------------------------------------------|
| <p>Project 項目名稱:</p> <p>Proposed Temporary Open Storage of Construction Material &amp; Ancillary Site Office for a Period of 3 Years at Lot 1064(Part) in D.D. 119, Pak Sha Tsuen, Yuen Long, N.T.</p> | <p>Drawing Title 圖目:</p> <p>Proposed Fire Service Installations Plan</p> | <p>Remarks 備註:</p> <p><input type="checkbox"/> F.E. 5kg carbon dioxide fire extinguisher</p> |
|   | <p>Drawing No. 圖號:</p> <p>Figure 1</p>                                   |                                                                                              |

Scale 比例:

1:1000



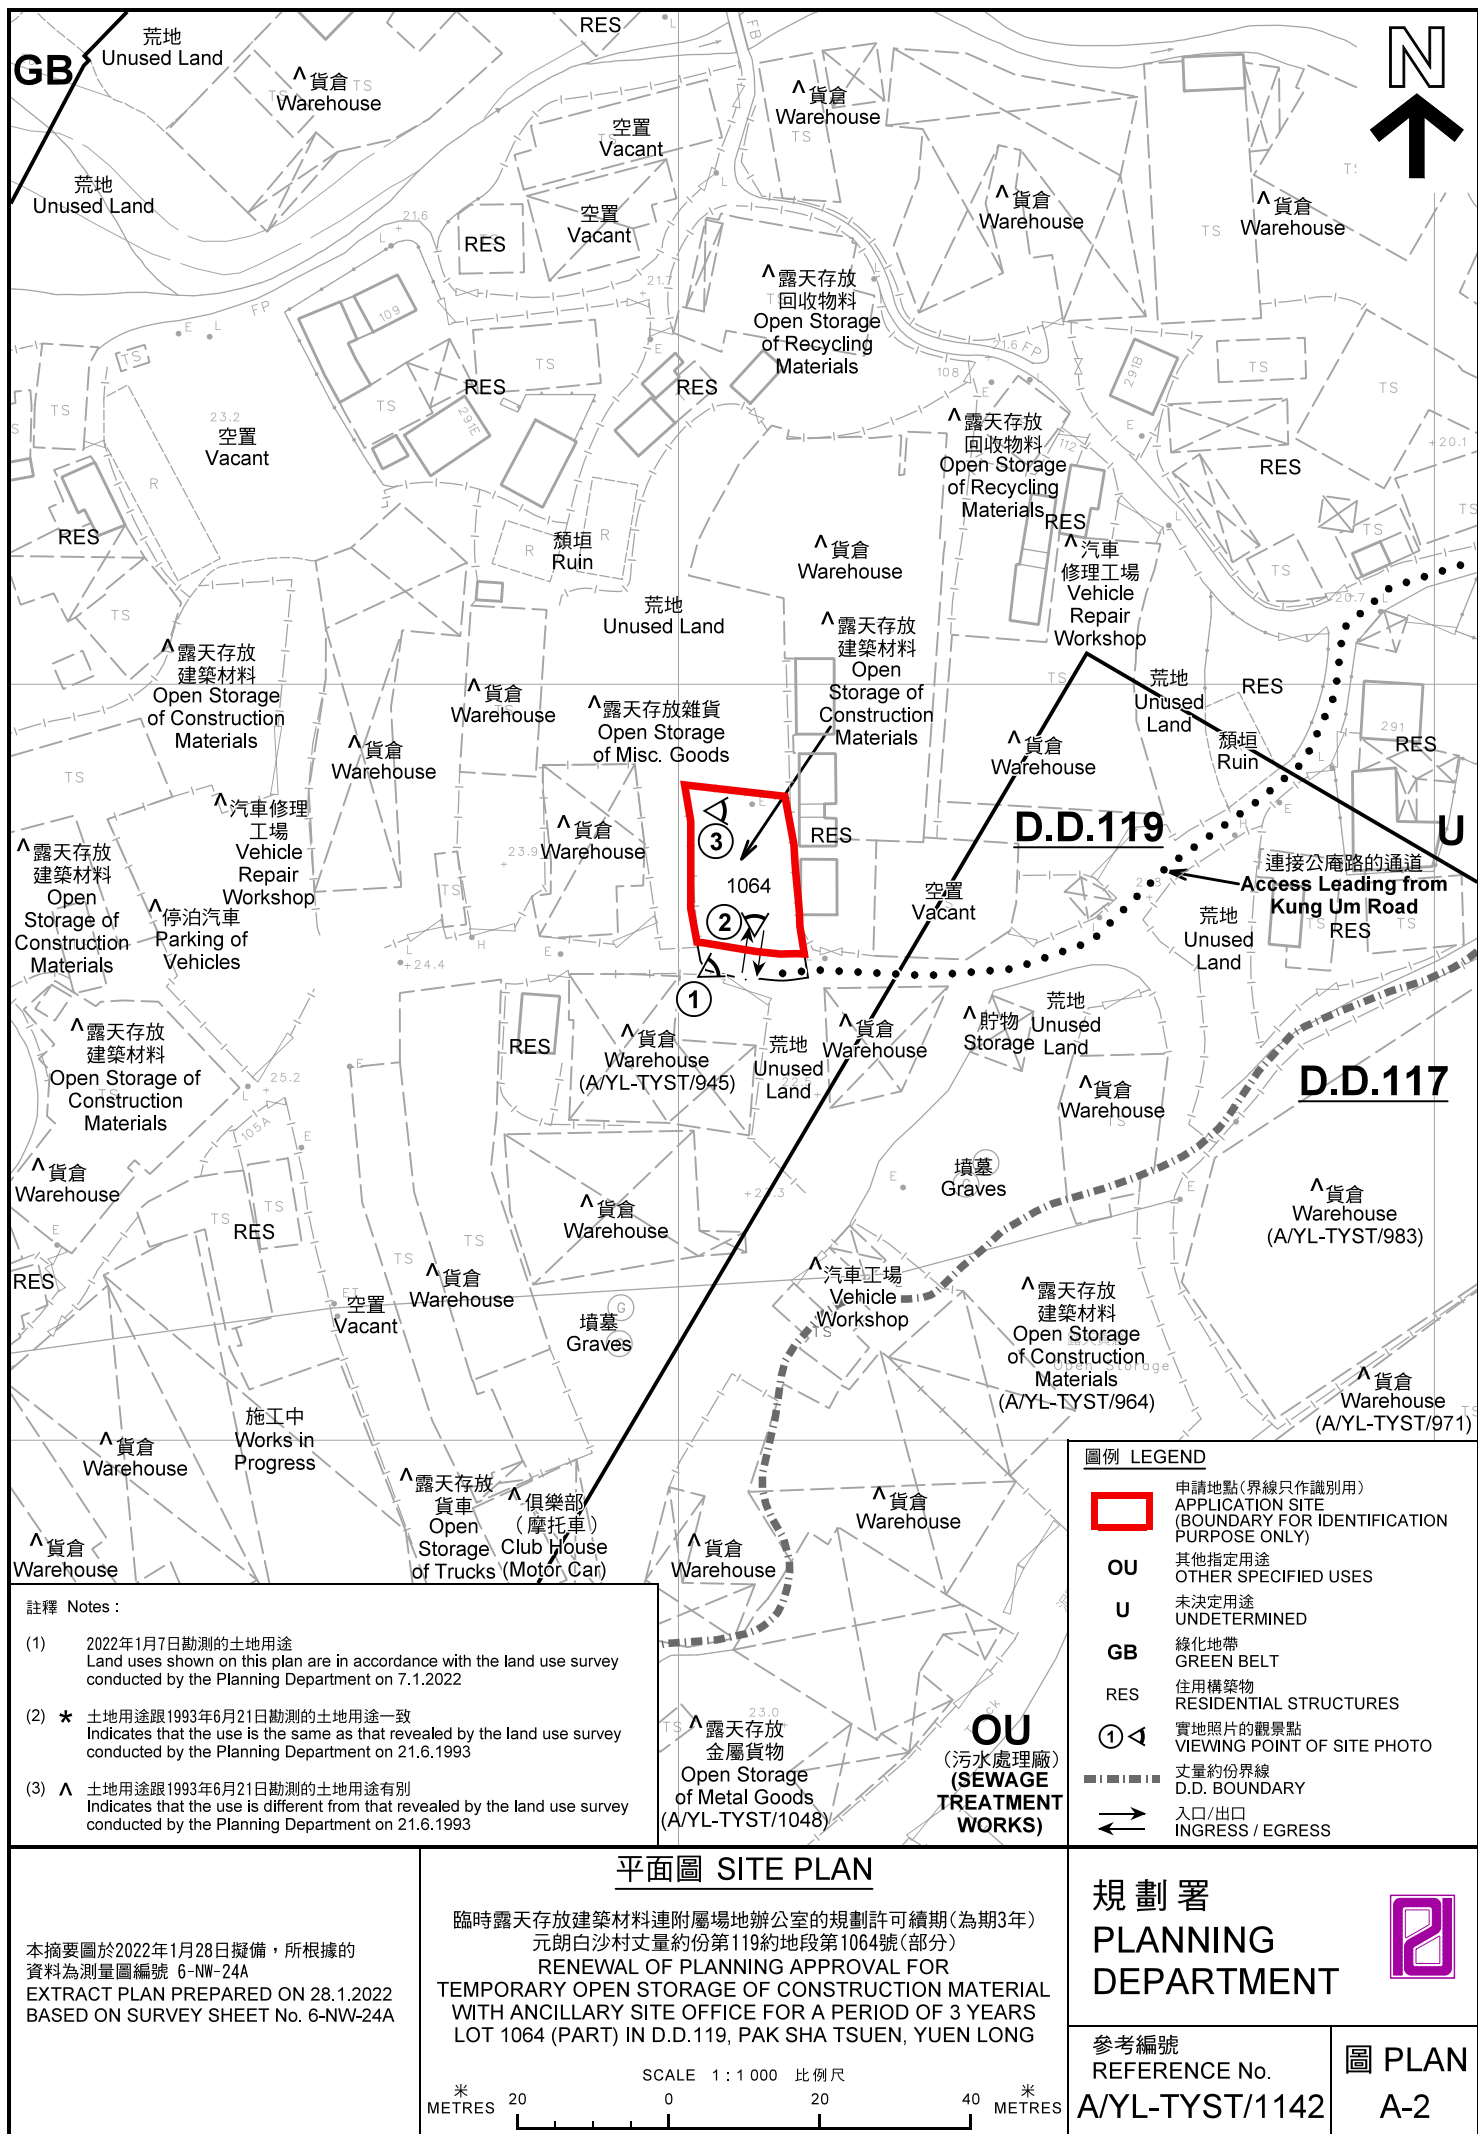



圖例 LEGEND



申請地點(界線只作識別用)  
APPLICATION SITE  
(BOUNDARY FOR IDENTIFICATION  
PURPOSE ONLY)

本摘要圖於2022年1月18日擬備，所根據的資料為地政總署於2021年8月22日拍得的航攝照片編號 E140577C  
EXTRACT PLAN PREPARED ON 18.1.2022  
BASED ON AERIAL PHOTO No.  
E140577C TAKEN ON 22.8.2021  
BY LANDS DEPARTMENT

航攝照片 AERIAL PHOTO

臨時露天存放建築材料連附屬場地辦公室的規劃許可續期(為期3年)  
元朗白沙村丈量約份第119約地段第1064號(部分)  
RENEWAL OF PLANNING APPROVAL FOR  
TEMPORARY OPEN STORAGE OF CONSTRUCTION MATERIAL  
WITH ANCILLARY SITE OFFICE FOR A PERIOD OF 3 YEARS  
LOT 1064 (PART) IN D.D.119, PAK SHA TSUEN, YUEN LONG

規劃署  
PLANNING  
DEPARTMENT



參考編號  
REFERENCE No.  
A/YL-TYST/1142

圖 PLAN  
A-3



### 實地照片 SITE PHOTOS

臨時露天存放建築材料連附屬場地辦公室的規劃許可續期(為期3年)  
元朗白沙村丈量約份第119約地段第1064號(部分)  
RENEWAL OF PLANNING APPROVAL FOR  
TEMPORARY OPEN STORAGE OF CONSTRUCTION MATERIAL  
WITH ANCILLARY SITE OFFICE FOR A PERIOD OF 3 YEARS  
LOT 1064 (PART) IN D.D.119, PAK SHA TSUEN, YUEN LONG

規劃署  
PLANNING  
DEPARTMENT



參考編號  
REFERENCE No.  
A/YL-TYST/1142

圖 PLAN  
A-4

本圖於2022年1月28日擬備，所根據的資料為攝於2022年1月7日的實地照片  
PLAN PREPARED ON 28.1.2022  
BASED ON SITE PHOTOS  
TAKEN ON 7.1.2022