


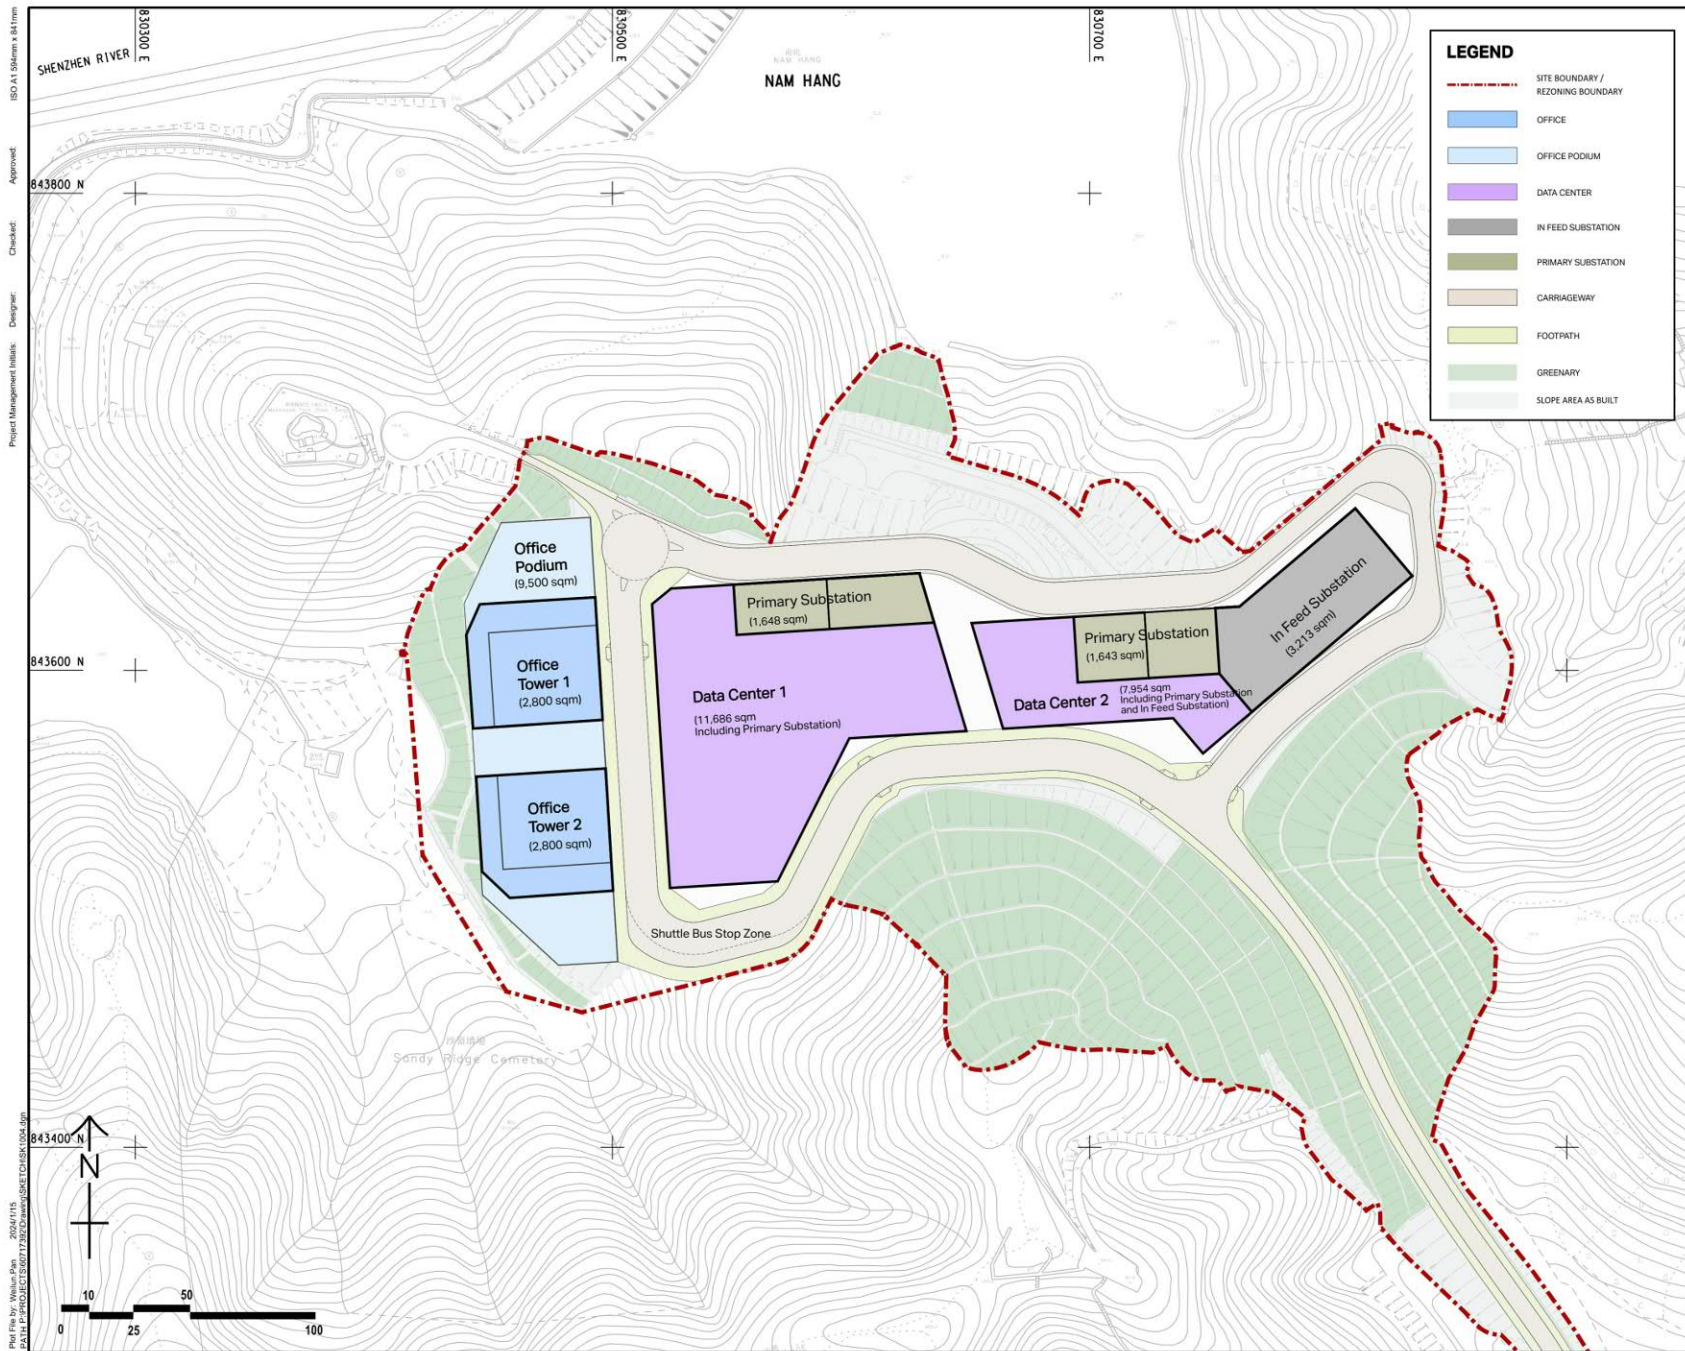

ISO A1 594mm x 841mm
Approved: _____
Checked: _____
Project Management Initials: _____
Designer: _____
Plot File by: WaiLun Pan 2024/1/15
DATA FILE PROJECT 60717392/CE/INDICATIVE FUNCTIONAL LAYOUT/INDICATIVE FUNCTIONAL LAYOUT.dgn

LEGEND

- SITE BOUNDARY / REZONING BOUNDARY
- OFFICE
- OFFICE PODIUM
- DATA CENTER
- IN FEED SUBSTATION
- PRIMARY SUBSTATION
- CARRIAGEWAY
- FOOTPATH
- GREENARY
- SLOPE AREA AS BUILT

AECOM

PROJECT
TERM CONSULTANCY FOR SITE FORMATION AND INFRASTRUCTURE WORKS FOR PROPOSED HOUSING AND OTHER DEVELOPMENTS IN ZONE 4 (2023 - 2027) - FEASIBILITY STUDY
TASK ORDER NO.1 - STUDY FOR I&T AND RELATED PURPOSE DEVELOPMENT AT SANDY RIDGE IN NORTH DISTRICT
CLIENT

CEDD 土木工程拓展署
Civil Engineering and Development Department

CONSULTANT
AECOM Asia Company Ltd.
www.aecom.com

SUB-CONSULTANTS
NCT ENGINEERING

ISSUE/REVISION

NO.	DESCRIPTION	DATE	BY	CHK.

STATUS

SCALE
1:1000
METRES



KEY PLAN

PROJECT NO.
60717392


AGREEMENT NO.
CE/30/2023(CE)

SHEET TITLE
INDICATIVE FUNCTIONAL LAYOUT PLAN

SHEET NUMBER
FIGURE 3.2

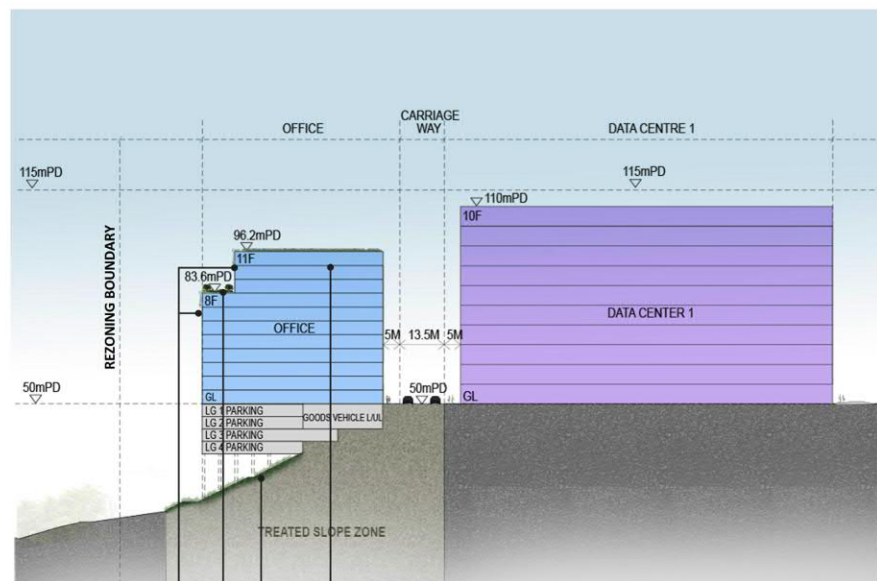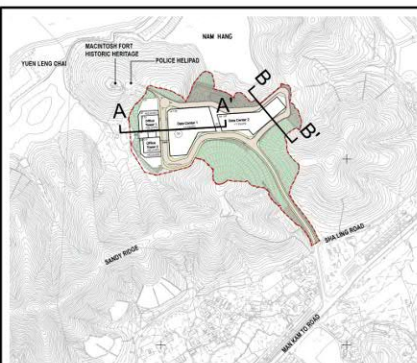

SECTION A-A'

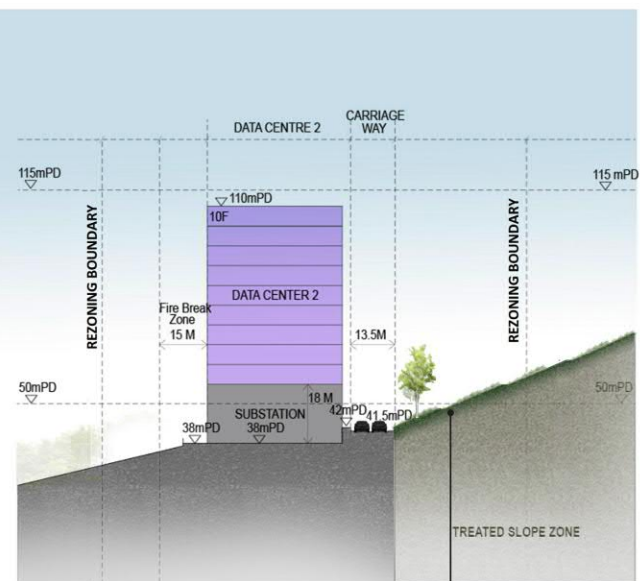

SECTION B-B'

PROJECT
TERM CONSULTANCY FOR SITE
FORMATION AND INFRASTRUCTURE
WORKS FOR PROPOSED HOUSING
AND OTHER DEVELOPMENTS IN
ZONE 4 (2023 - 2027) -
FEASIBILITY STUDY
TASK ORDER NO.1 -
STUDY FOR I&T AND RELATED
PURPOSE DEVELOPMENT AT
SANDY RIDGE IN NORTH DISTRICT
CLIENT

CEDD 土木工程拓展署
Civil Engineering and
Development Department

CONSULTANT
AECOM Asia Company Ltd.
www.aecom.com

SUB-CONSULTANTS

ISSUE/REVISION			
NO.	DATE	DESCRIPTION	CHK.

STATUS

SCALE
A3
METRES

KEY PLAN

PROJECT NO.
60717392

AGREEMENT NO.
CE/30/2023(CE)

SHEET TITLE
INDICATIVE SECTION

SHEET NUMBER
FIGURE 3.3

TERM CONSULTANCY FOR
SITE FORMATION AND
INFRASTRUCTURE WORKS FOR
PROPOSED HOUSING AND
OTHER DEVELOPMENTS IN
ZONE 4 (2023 - 2027) -
FEASIBILITY STUDY

CLIENT



土木工程拓展署
Civil Engineering and
Development Department

CONSULTANT

AECOM Asia Company Ltd.
www.aecom.com

SUB-CONSULTANTS
金達工程研習公司

ISSUE/REVISION

IR	DATE	DESCRIPTION	C
發給	日期	內容摘要	

STATUS

SCALE 比例	DIMENSION UNIT 尺寸單位
1:1000	METRES


KEY PLAN

PROJECT NO. 項目編號	AGREEMENT NO. 協議編號
60717392	CE/30/2023(CE)

SHEET TITLE
圖紙名稱

TASK ORDER NO.1 -
VISUAL ENVELOPE AND VIEW-
POINTS

SHEET NUMBER
圖號
60717392/TR17/FIGURE 6.1

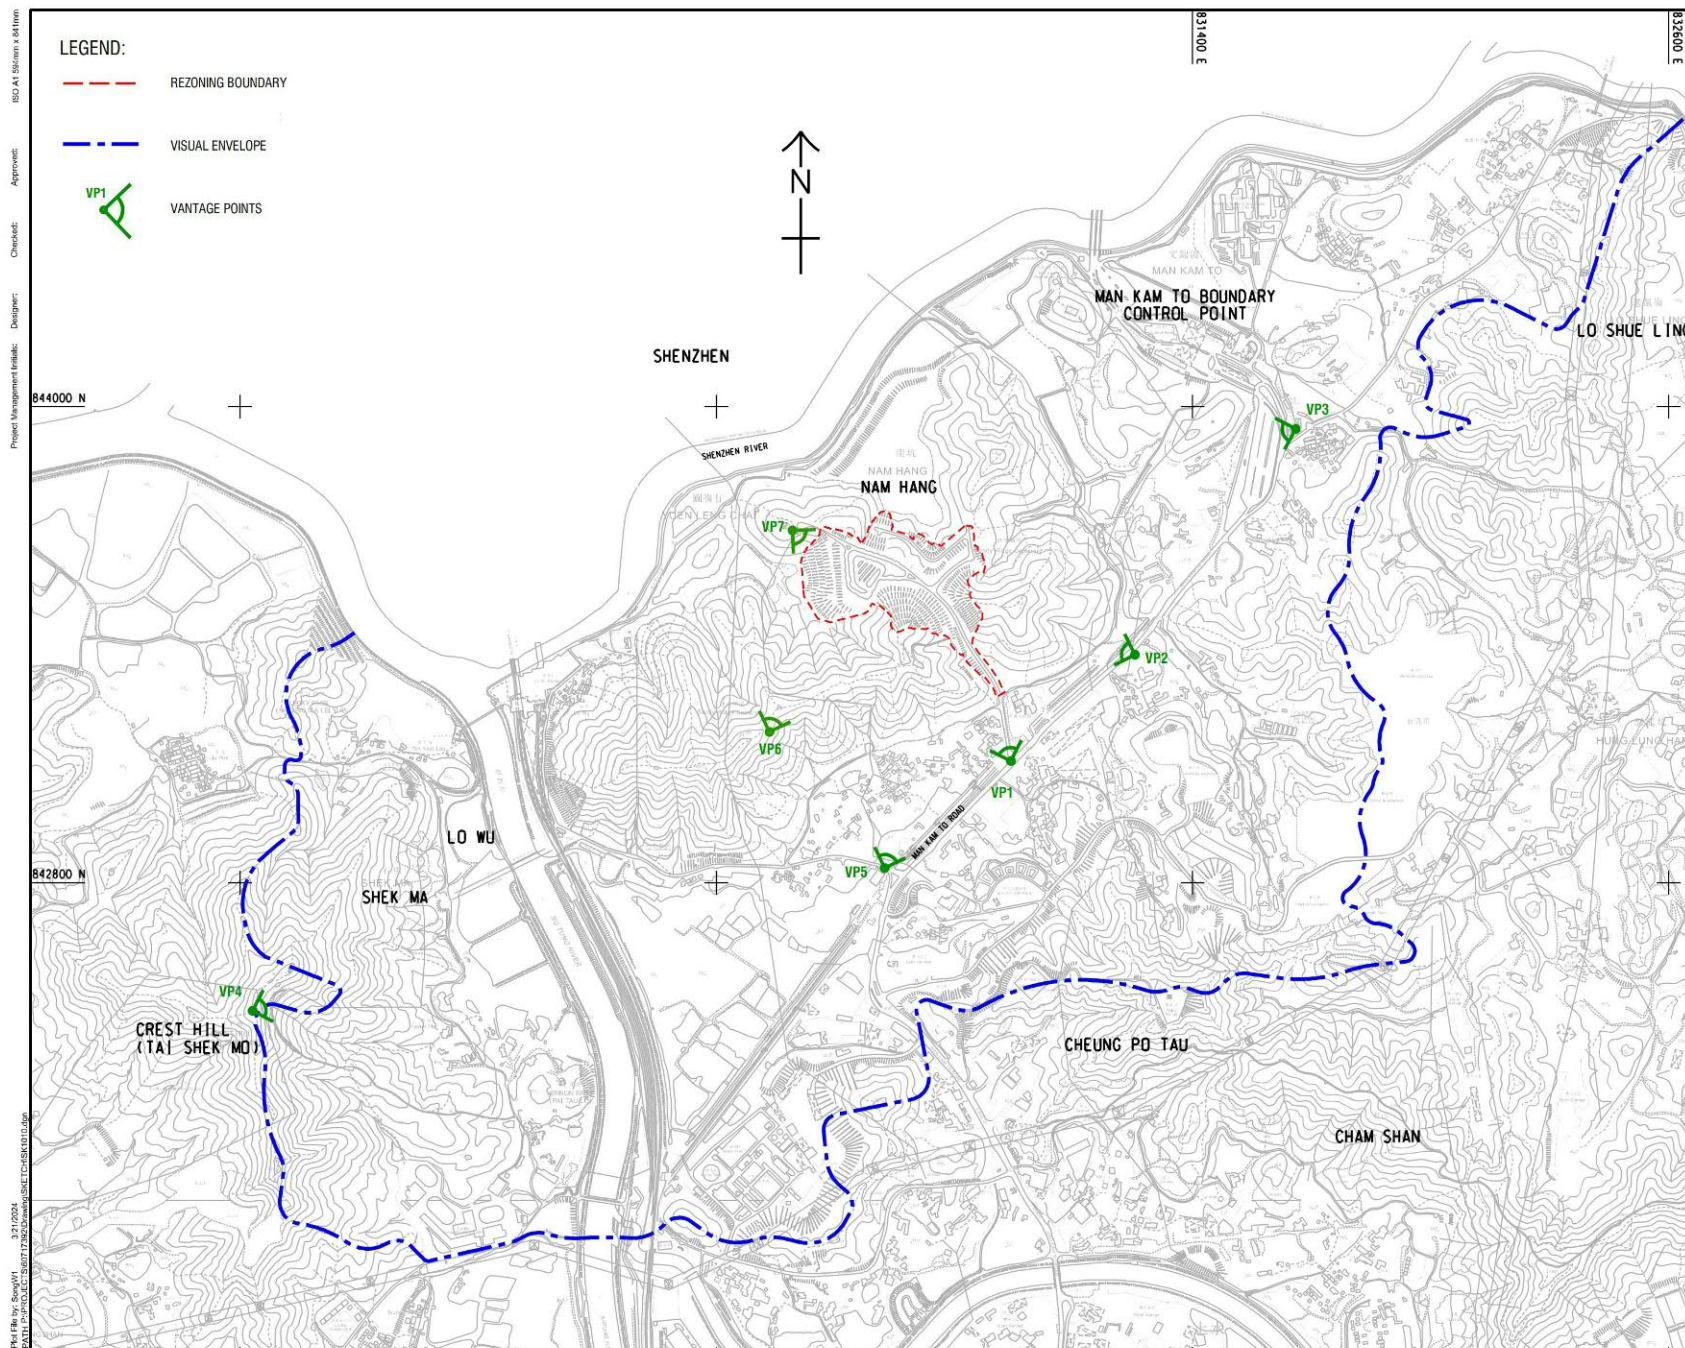




Existing baseline condition



Proposed development

KEY PLAN

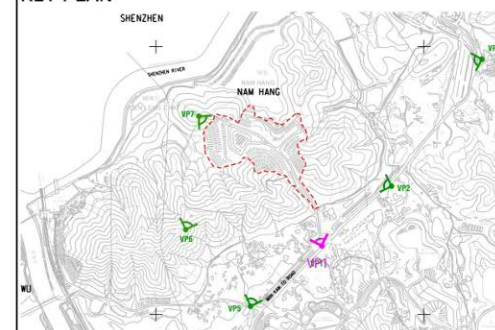

PROJECT

TERM CONSULTANCY FOR
SITE FORMATION AND
INFRASTRUCTURE WORKS FOR
PROPOSED HOUSING AND
OTHER DEVELOPMENTS IN
ZONE 4 (2023 - 2027) -
FEASIBILITY STUDY

CLIENT



OD
X
土木工程拓展署
Civil Engineering and
Development Department

CONSULTANT

AECOM Asia Company Ltd.
www.aecom.com

SUB-CONSULTANTS

SUB-C
世刊工、刊部部

ISSUE/REVISION

[illegible]

STATUS

STATISTICS
100

SCALE

CALL
1-800-368-2746

SCALE	DIMENSION UNIT
-------	----------------

SCALE 比例 DIMENSION UNIT 尺寸單位

KEY PLAN

References

PROJECT NO. 項目編號	AGREEMENT NO. 協議編號
60717392	CE/30/2023(CE)

SHEET TITLE

TASK ORDER NO.1-
VP1- View from Sha Ling Road
and Man Kam To Road inter-
change

SHEET NUMBER

60717392/TR17/FIGURE 6.2

參考編號
REFERENCE No.

M/N2/24/6


繪圖 DRAWING 3b



Existing baseline condition



Proposed development

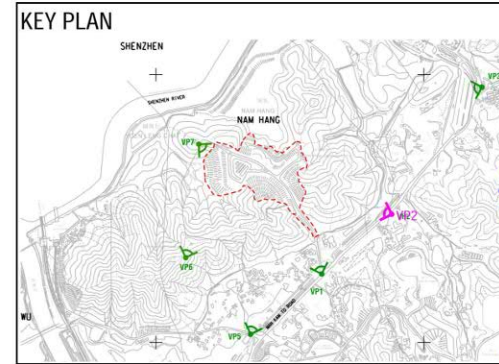

AECOM

PROJECT
TERM CONSULTANCY FOR
SITE FORMATION AND
INFRASTRUCTURE WORKS FOR
PROPOSED HOUSING AND
OTHER DEVELOPMENTS IN
ZONE 4 (2023 - 2027) -
FEASIBILITY STUDY

CLIENT
土木工程院
Civil Engineering and
Development Department

CONSULTANT
AECOM Asia Company Ltd.
www.aecom.com

SUB-CONSULTANTS

ISSUE/REVISION			
NO.	DATE	DESCRIPTION	CHK.

STATUS

SCALE
1:1000
DIMENSION UNIT
METRES

KEY PLAN

PROJECT NO.
60717392
AGREEMENT NO.
CE/30/2023(CE)

SHEET TITLE
TASK ORDER NO.1-
VP2 - View from Man Kam To
Road

SHEET NUMBER
60717392/TR17/FIGURE 6.3


ISO A1 594mm x 841mm
Approved
Checked:
Project Management Initials: Designer:
Print File by: Wai Lun Pan 2024/1/24
Path: P:\PROJECT\60717392\Drawing\DWG\FIGURE\FIGURE 6.4.dgn



Existing baseline condition



Proposed development

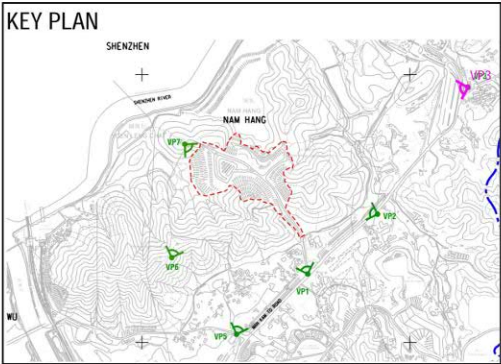

AECOM

PROJECT
TERM CONSULTANCY FOR
SITE FORMATION AND
INFRASTRUCTURE WORKS FOR
PROPOSED HOUSING AND
OTHER DEVELOPMENTS IN
ZONE 4 (2023 - 2027) -
FEASIBILITY STUDY

CLIENT
CEDD 土木工程發展署
Civil Engineering and
Development Department

CONSULTANT
AECOM Asia Company Ltd.
www.aecom.com

SUB-CONSULTANTS

ISSUE/REVISION

NO.	DESCRIPTION	DATE

IR: DATE: DESCRIPTION: CHK:

STATUS

SCALE DIMENSION UNIT

KEY PLAN

PROJECT NO. 60717392 AGREEMENT NO. CE/30/2023(CE)


SHEET TITLE
TASK ORDER NO.1-
VP3 – View from Lin Ma Hang
Road near Sun Uk Ling Play-
ground

SHEET NUMBER
60717392/TR17/FIGURE 6.4

參考編號
REFERENCE No.

M/N2/24/6

繪圖 DRAWING 3d

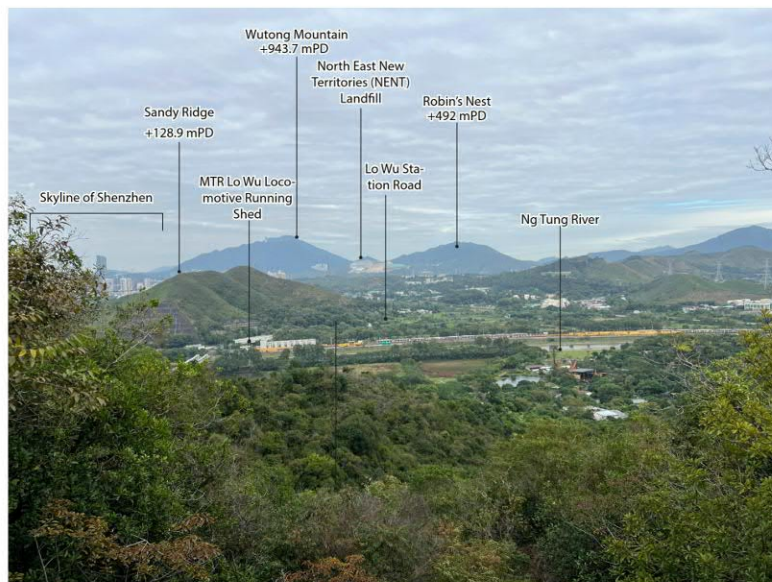


Existing baseline condition



Proposed development

KEY PLAN

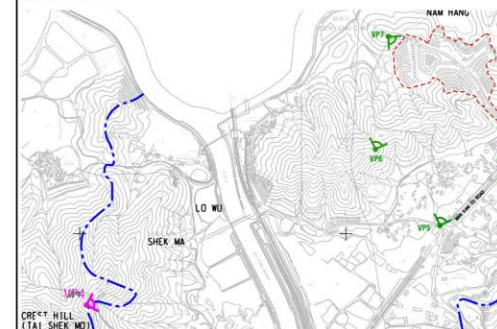

PROJECT 101

TERM CONSULTANCY FOR
SITE FORMATION AND
INFRASTRUCTURE WORKS FOR
PROPOSED HOUSING AND
OTHER DEVELOPMENTS IN
ZONE 4 (2023 - 2027) -
FEASIBILITY STUDY

CLIENT




 土木工程拓展署
 Civil Engineering and
 Development Department

CONSULTANT

AECOM Asia Company Ltd.
www.aecom.com

SUB-CONSULTANTS

ISSUE/REVISION

LR 總行	DATE 日期	DESCRIPTION 內容摘要	(C)

STATUS

SCALE

SCALE	DIMENSION UNIT
-------	----------------

KEY PLAN

PROJECT NO. _____ AGREEMENT NO. _____

60717392	CE/30/2023(CE)
----------	----------------

SHEET TITLE

TASK ORDER NO.1-
VP4 – View from hiking trail
along Crest Hill

SHEET NUMBER


60717392/TR17/FIGURE 6.5



Existing baseline condition



Proposed development

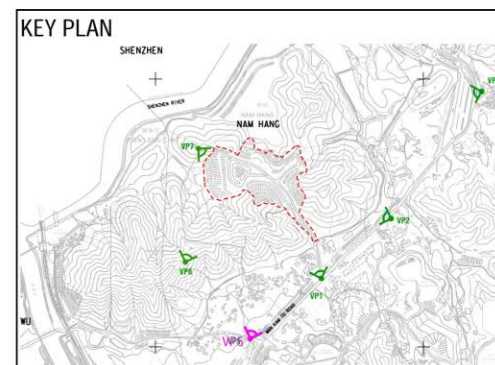

PROJECT

TERM CONSULTANCY FOR
SITE FORMATION AND
INFRASTRUCTURE WORKS FOR
PROPOSED HOUSING AND
OTHER DEVELOPMENTS IN
ZONE 4 (2023 - 2027) -
FEASIBILITY STUDY

CLIENT




 土木工程拓展署
 Civil Engineering and
 Development Department

CONSULTANT

AECOM Asia Company Ltd.
www.aecom.com

SUB-CONSULTANTS

ISSUE/REVISION

DATE			
DATE 日期		DESCRIPTION 内容摘要	

STATUS

SCALE

SCALE	DIMENSION UNIT
-------	----------------

KEY PLAN

PROJECT NO. 項目編號	AGREEMENT NO. 協議編號
60717392	CE/30/2023(CE)

SHEET TITLE

TASK ORDER NO.1-
VP5 –View from Sha Ling Play-
ground

SHEET NUMBER

60717392/TR17/FIGURE 6.6




Existing baseline condition



Proposed development

KEY PLAN

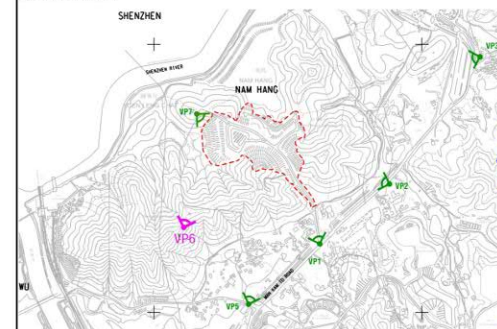

PROJECT 101

TERM CONSULTANCY FOR
SITE FORMATION AND
INFRASTRUCTURE WORKS FOR
PROPOSED HOUSING AND
OTHER DEVELOPMENTS IN
ZONE 4 (2023 - 2027) -
FEASIBILITY STUDY

CLIENT



土木工務發展署
CMI Engineering and
Development Department

CONSULTANT

AECOM Asia Company Ltd.
www.aecom.com

SUB-CONSULTANTS

ISSUE/REVISION

[illegible]

STATUS

SCALE

SCALE	DIMENSION UNIT
-------	----------------

KEY PLAN

PROJECT NO. _____ AGREEMENT NO. _____

60717392 CE/30/2023(CE)

SHEET TITLE

TASK ORDER NO.1-
VP6 -VIEW FROM HIKING
TRAIL ALONG SANDY RIDGE

SHEET NUMBER

60717392/TR17/FIGURE 6.7




Existing baseline condition



Proposed development

KEY PLAN

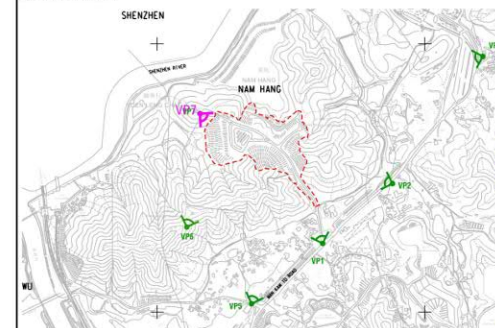

PROJECT

TERM CONSULTANCY FOR
SITE FORMATION AND
INFRASTRUCTURE WORKS FOR
PROPOSED HOUSING AND
OTHER DEVELOPMENTS IN
ZONE 4 (2023 - 2027) -
FEASIBILITY STUDY

CLIENT



OD
CE
土木工 程 新 展 署
Civil Engineering and
Development Department

CONSULTANT

AECOM Asia Company Ltd.
www.aecom.com

SUB-CONSULTANTS

SUB-C
9517.1000

ISSUE/REVISION

IR	DATE	DESCRIPTION	C

STATUS

SCALE

SCALE	DIMENSION UNIT
-------	----------------

KEY PLAN

當今世界

PROJECT NO. _____ AGREEMENT NO. _____

60717392 CE/30/2023(CE)

SHEET TITLE

TASK ORDER NO. 1-
VP7 - Macintosh Fort (Nam Hang)

SHEET NUMBER

60717392/TR17/FIGURE 6.8

參考編號
REFERENCE No.

M/N2/24/6

繪圖 DRAWING 3h





TERM CONSULTANCY FOR SITE
FORMATION AND INFRASTRUCTURE
WORKS FOR PROPOSED HOUSING
AND OTHER DEVELOPMENTS IN
ZONE 4 (2023 - 2027) -
FEASIBILITY STUDY
TASK ORDER NO.1 -
STUDY FOR I&T AND RELATED
PURPOSE DEVELOPMENT AT
SANDY RIDGE IN NORTH DISTRICT
CLIENT



AECOM Asia Company Ltd.
www.aecom.com

100

I/R	DATE	DESCRIPTION	C

SCALE	DIMENSION U
-------	-------------


PROJECT NO. 項目編號	AGREEMENT NO. 協議編號
60717392	CE/30/2023(CE)

SHEET TITLE
圖紙名稱


TASK ORDER NO.1 -
SANDY RIDGE -
POTENTIAL WIND ENVIRONMENT

SHEET NUMBER
圖號
60717392/TR21A/FIGURE 6.1

分區計劃大綱圖編號S/NE-MKT/4的現有用途地帶
EXISTING ZONINGS ON PLAN No. S/NE-MKT/4

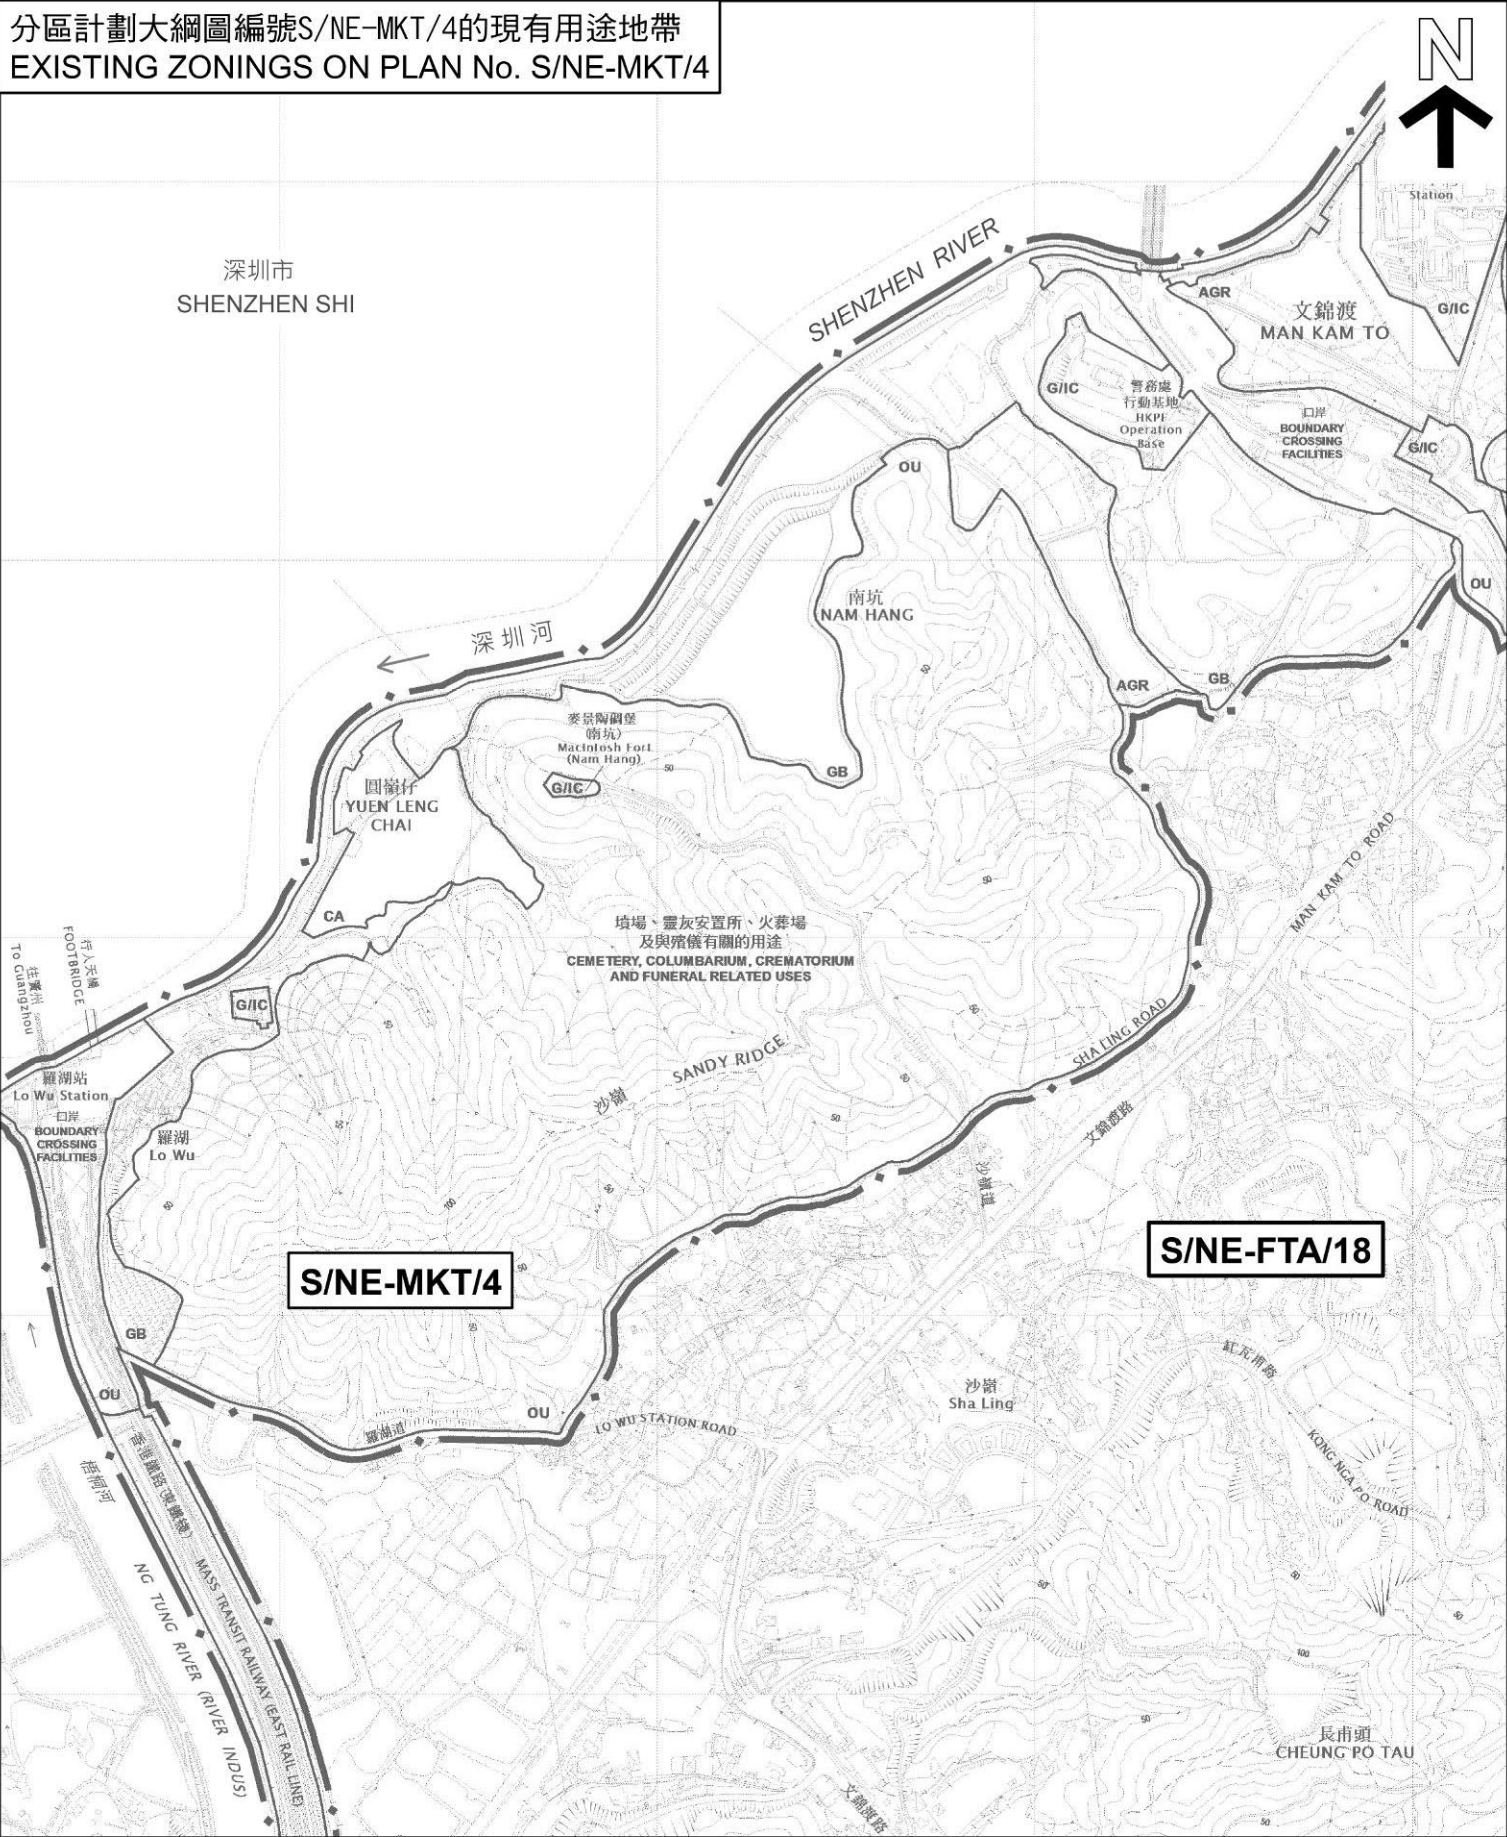

擬議修訂項目
PROPOSED AMENDMENT ITEM

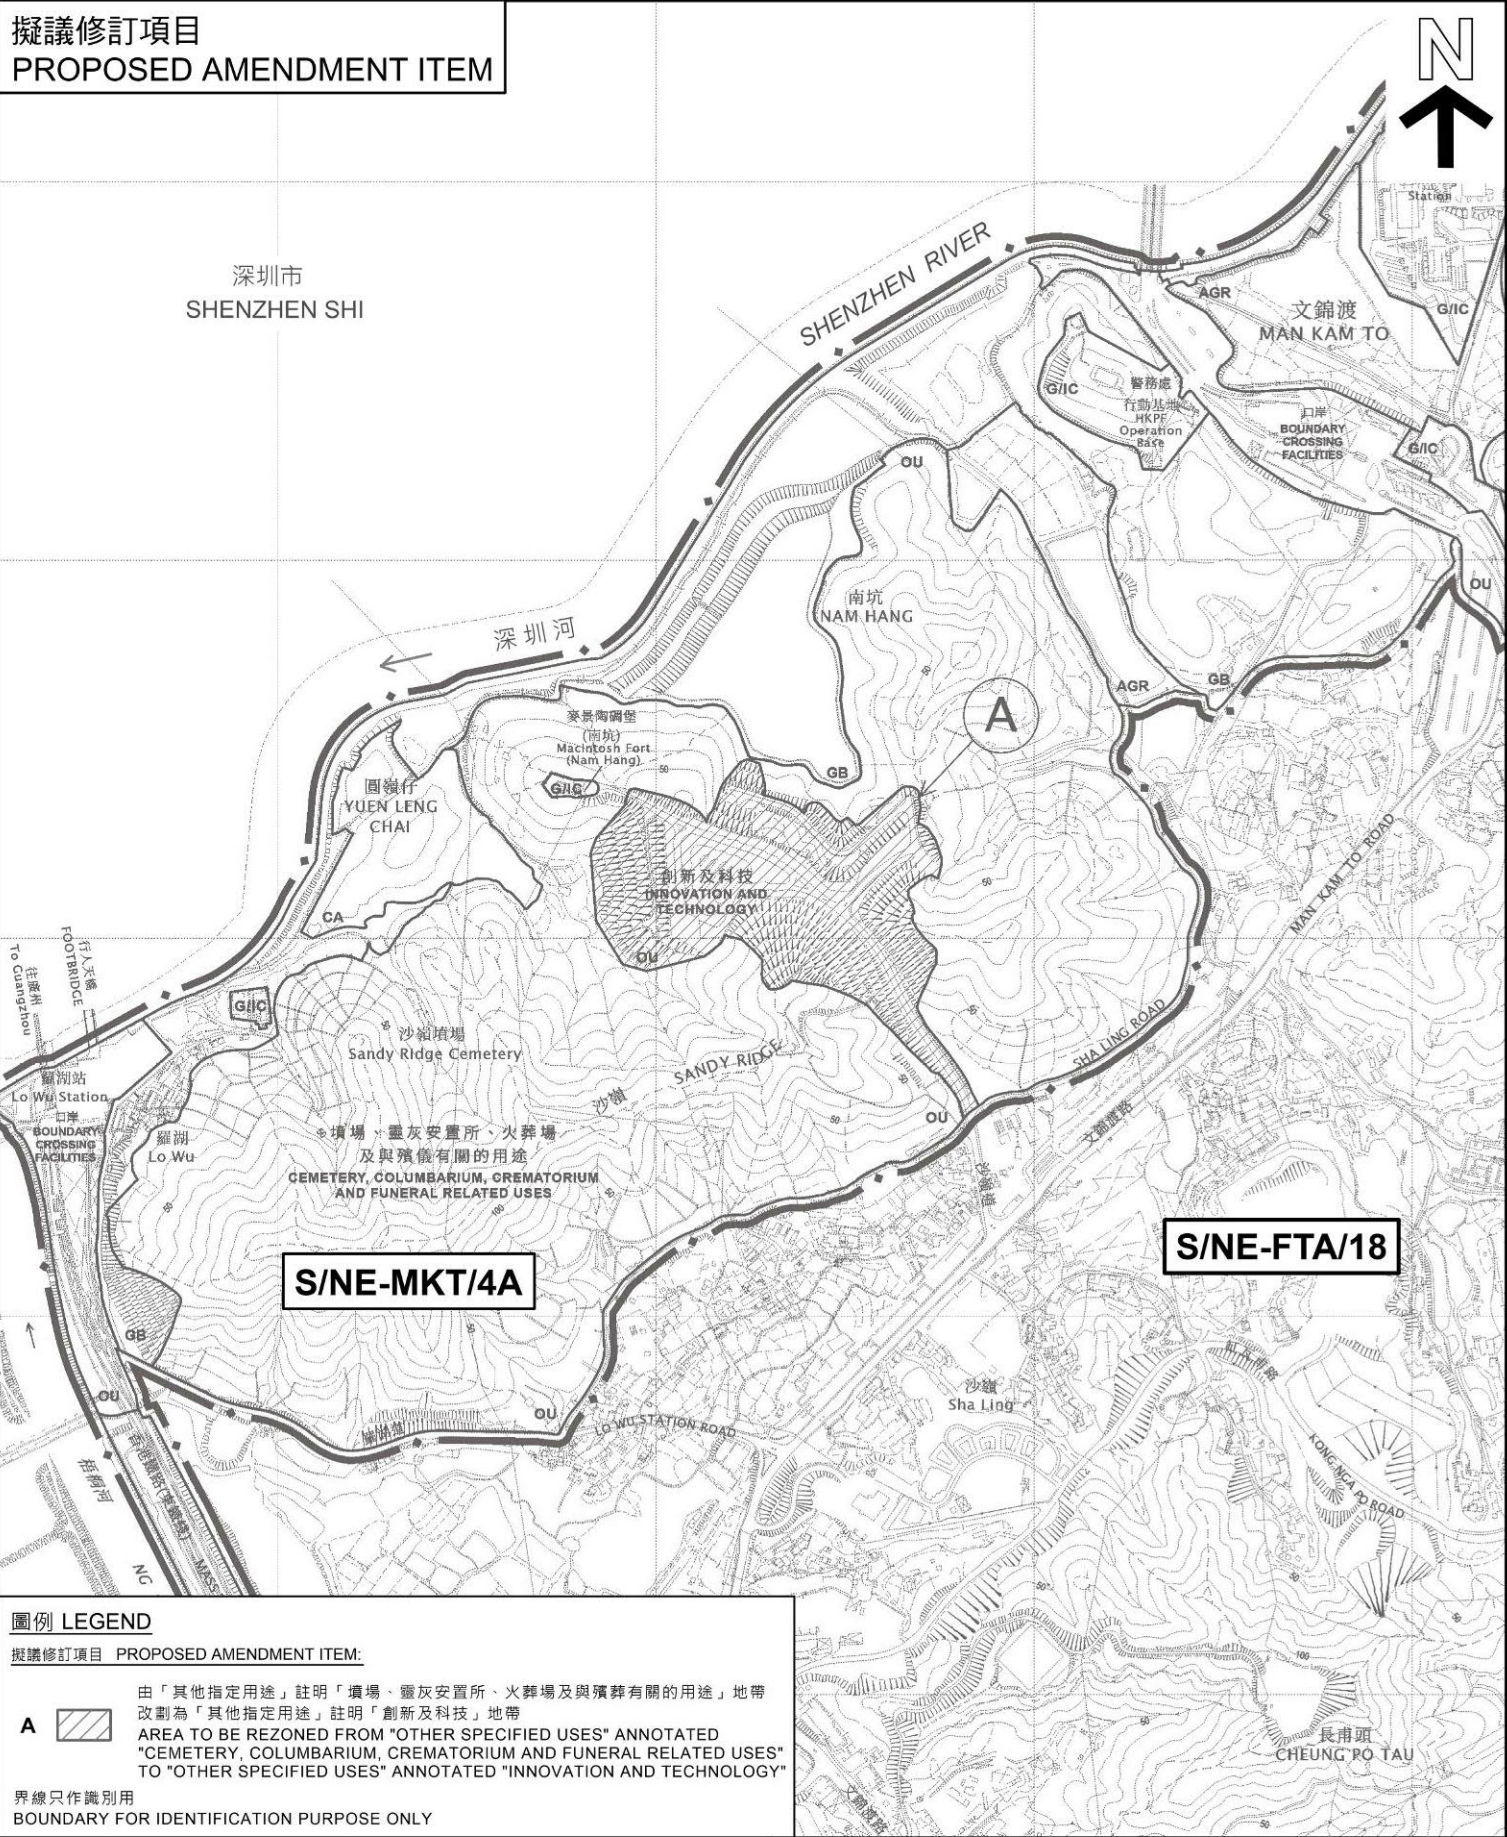

圖例 LEGEND


擬議修訂項目 PROPOSED AMENDMENT ITEM:

由「其他指定用途」註明「墳場、靈灰安置所、火葬場及與殯葬有關的用途」地帶
改劃為「其他指定用途」註明「創新及科技」地帶
AREA TO BE REZONED FROM "OTHER SPECIFIED USES" ANNOTATED
"CEMETERY, COLUMBARIUM, CREMATORIUM AND FUNERAL RELATED USES"
TO "OTHER SPECIFIED USES" ANNOTATED "INNOVATION AND TECHNOLOGY"

界線只作識別用
BOUNDARY FOR IDENTIFICATION PURPOSE ONLY

位置圖 LOCATION PLAN

在文錦渡分區計劃大綱核准圖
編號S/NE-MKT/4作出的擬議修訂
PROPOSED AMENDMENT TO
THE APPROVED MAN KAM TO
OUTLINE ZONING PLAN No. S/NE-MKT/4

 


本摘要圖於2024年10月30日擬備，
所根據的資料為於2017年12月5日
核准的分區計劃大綱圖編號 S/NE-MKT/4
EXTRACT PLAN PREPARED ON 30.10.2024
BASED ON OUTLINE ZONING PLAN No.
S/NE-MKT/4 APPROVED ON 5.12.2017

規劃署
PLANNING DEPARTMENT



參考編號 REFERENCE No.
M/N2/24/6

圖 PLAN
1

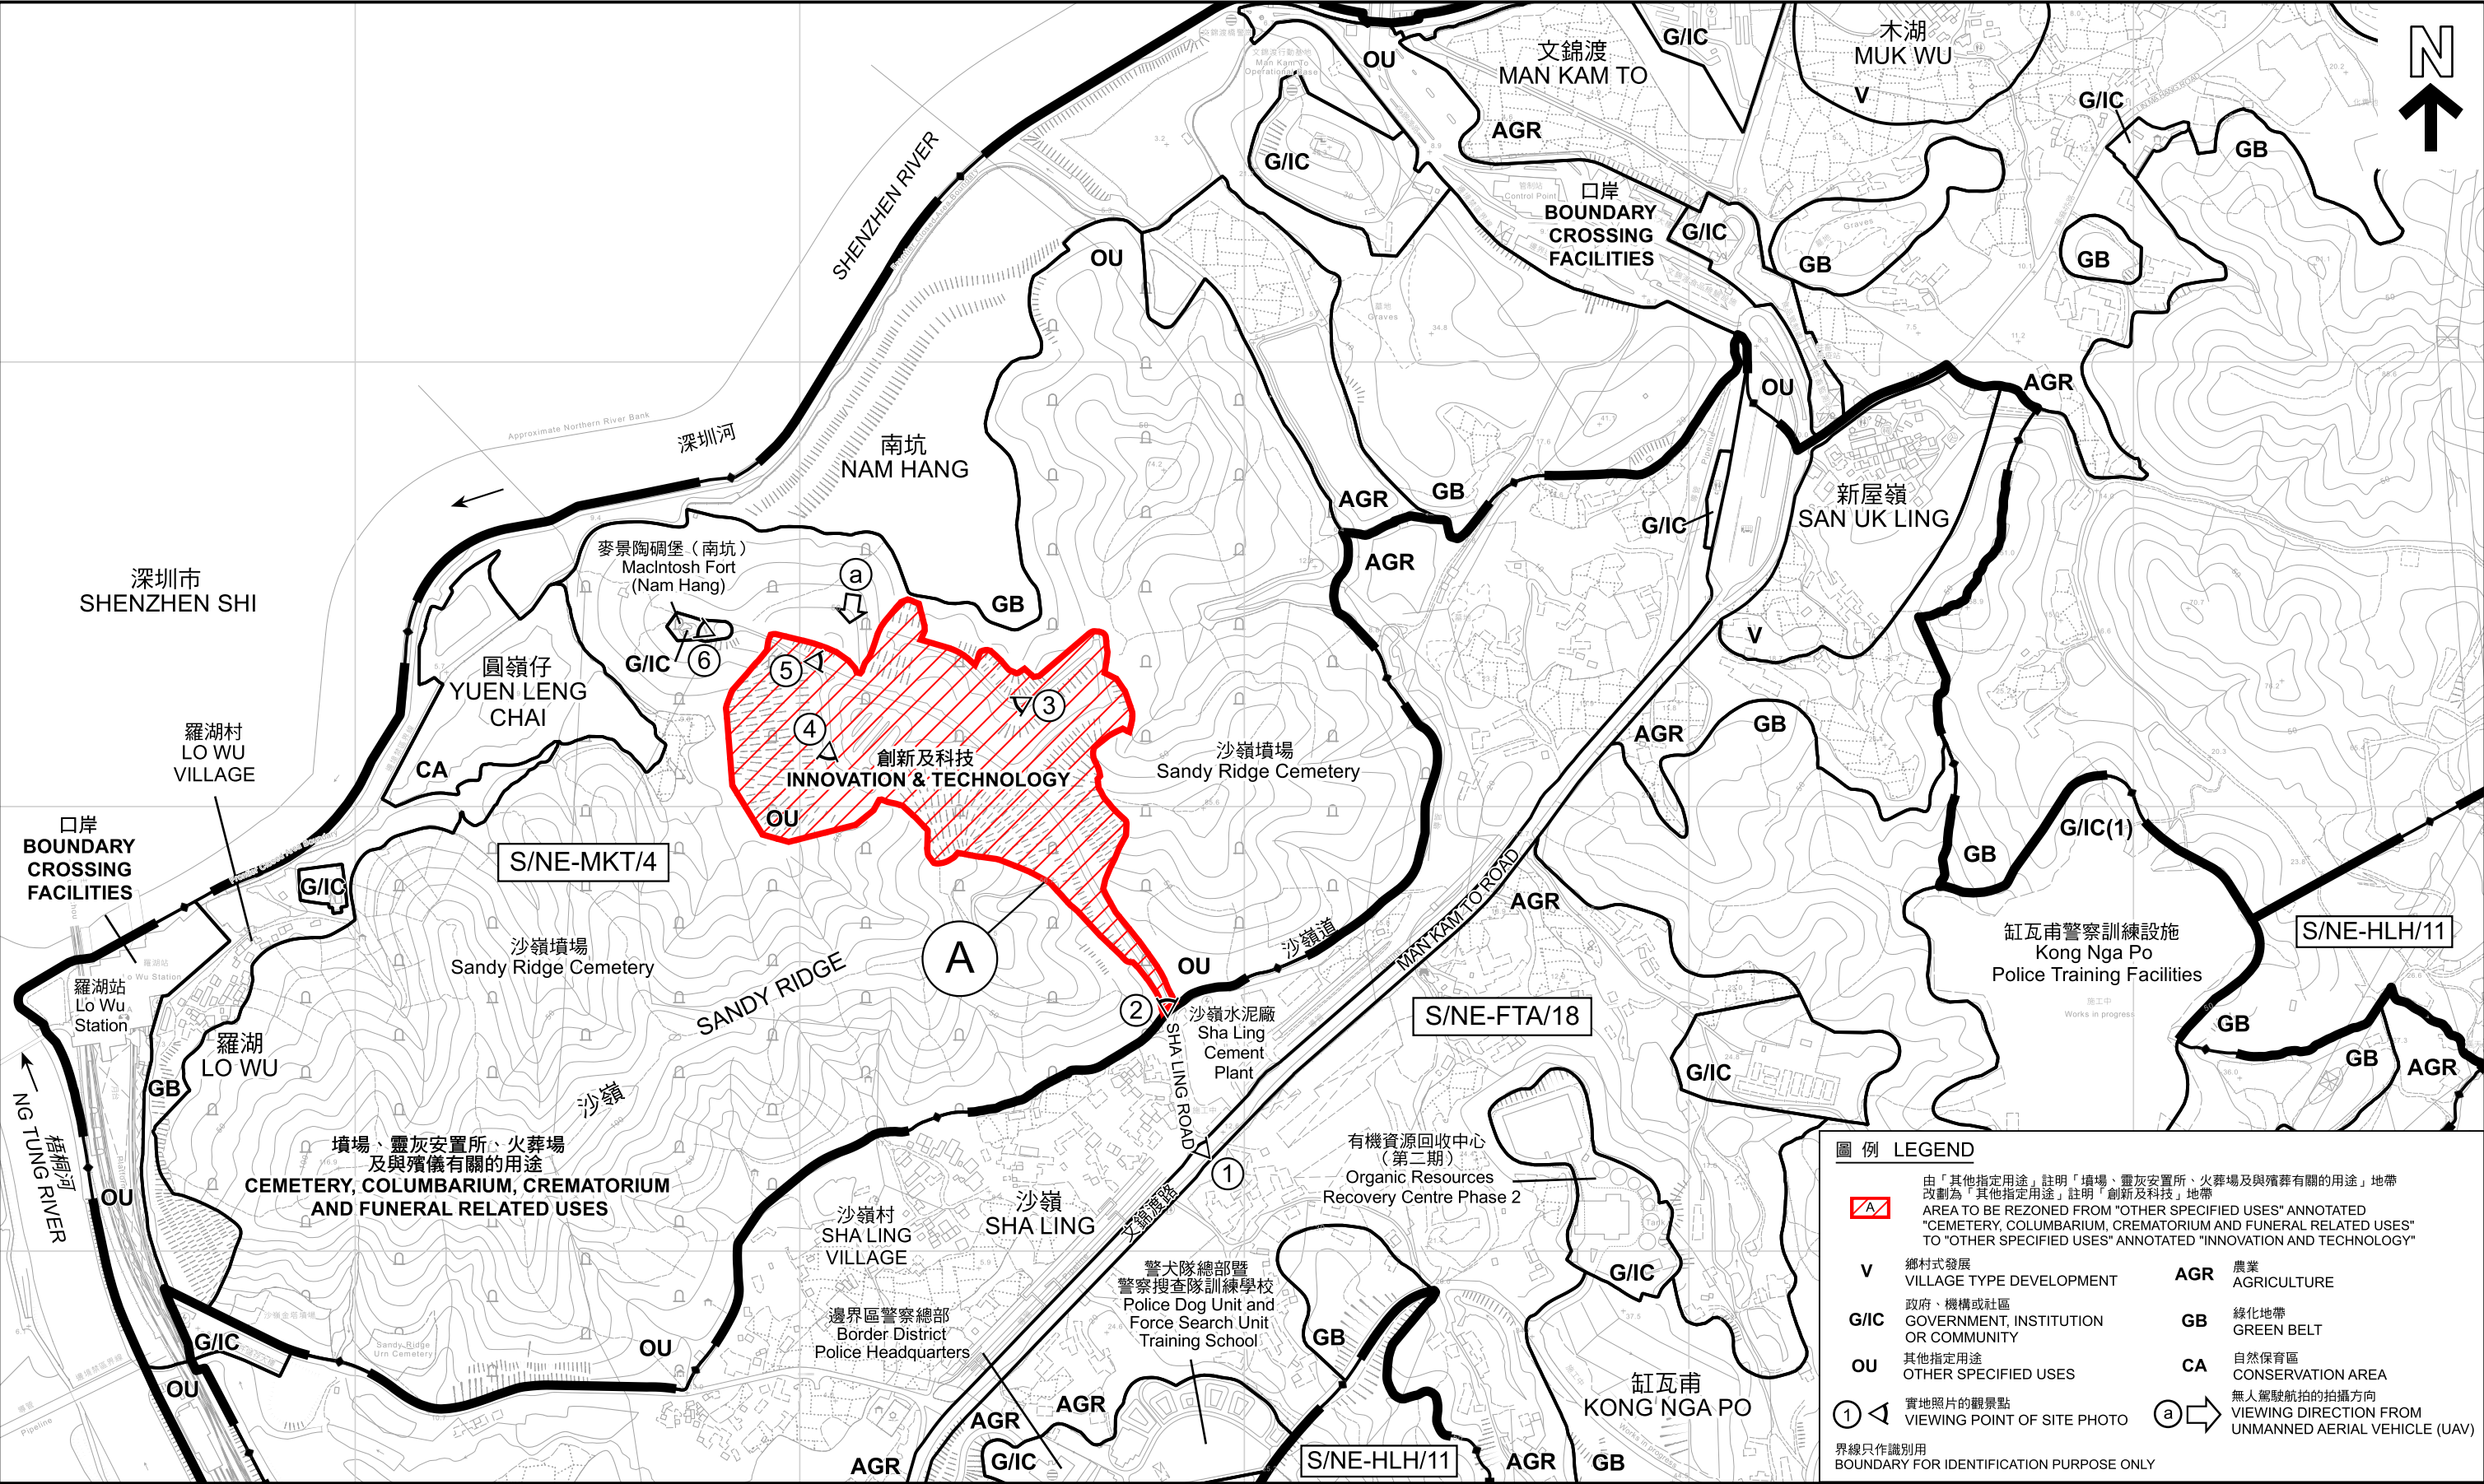

本摘要圖於2024年11月15日擬備，
所根據的資料為測量圖編號
2-NE-D及3-NW-C
EXTRACT PLAN PREPARED ON 15.11.2024
BASED ON SURVEY SHEETS No.
2-NE-D & 3-NW-C

平面圖 SITE PLAN

在文錦渡分區計劃大綱核准圖
編號S/NE-MKT/4作出的擬議修訂
PROPOSED AMENDMENT
TO THE APPROVED MAN KAM TO
OUTLINE ZONING PLAN No. S/NE-MKT/4

SCALE 1 : 7 000 比例尺

米 100 0 100 200 300 400 500 600 700 米
METRES

規劃署
PLANNING DEPARTMENT

參考編號
REFERENCE No.
M/N2/24/6

圖 PLAN
2



深圳市
SHENZHEN SHI

SHENZHEN RIVER
深圳河

南坑
NAM HANG

麥景陶碉堡
(南坑)
MacIntosh Fort
(Nam Hang)

沙嶺墳場
Sandy Ridge Cemetery

A

沙嶺墳場
Sandy Ridge Cemetery

SANDY RIDGE

沙嶺

沙嶺水泥廠
Sha Ling
Cement Plant

沙嶺道

MAN KAM TO ROAD

SHALING ROAD

文錦渡路

沙嶺
SHALING

圖例 LEGEND

擬議修訂項目 PROPOSED AMENDMENT ITEM:

A

由「其他指定用途」註明「墳場、靈灰安置所、火葬場及與殯葬有關的用途」地帶
改劃為「其他指定用途」註明「創新及科技」地帶

AREA TO BE REZONED FROM "OTHER SPECIFIED USES" ANNOTATED
"CEMETERY, COLUMBARIUM, CREMATORIUM AND FUNERAL RELATED USES"
TO "OTHER SPECIFIED USES" ANNOTATED "INNOVATION AND TECHNOLOGY"

界線只作識別用

BOUNDARY FOR IDENTIFICATION PURPOSE ONLY

航攝照片 AERIAL PHOTO

本摘要圖於2024年9月4日擬備。
所根據資料為地政總署於2023年11月發行的
真數碼正射影像圖TDOP
EXTRACT PLAN PREPARED ON 4.9.2024
BASED ON TDOP (NOV 2023 RELEASE)
BY LANDS DEPARTMENT

在文錦渡分區計劃大綱核准圖
編號S/NE-MKT/4作出的擬議修訂
PROPOSED AMENDMENT TO
THE APPROVED MAN KAM TO
OUTLINE ZONING PLAN No. S/NE-MKT/4

規劃署
PLANNING
DEPARTMENT



參考編號
REFERENCE No.
M/N2/24/6

圖 PLAN
3



界線只作識別用
BOUNDARY FOR IDENTIFICATION PURPOSE ONLY

實地照片 SITE PHOTO

本摘要圖於2024年9月5日擬備，
所根據的資料為攝於2024年8月26日
的無人駕駛航拍照片
EXTRACT PLAN PREPARED ON 5.9.2024
BASED ON UNMANNED AERIAL VEHICLE
(UAV) PHOTO TAKEN ON 26.8.2024

在文錦渡分區計劃大綱核准圖
編號S/NE-MKT/4作出的擬議修訂
PROPOSED AMENDMENT
TO THE APPROVED MAN KAM TO
OUTLINE ZONING PLAN No. S/NE-MKT/4

規 劃 署
PLANNING
DEPARTMENT



參考編號
REFERENCE No.
M/N2/24/6

圖 PLAN
4a



實地照片 SITE PHOTO

本摘要圖於2024年9月6日擬備，
所根據的資料為攝於2024年9月2日
的實地照片
EXTRACT PLAN PREPARED ON 6.9.2024
BASED ON SITE PHOTOS
TAKEN ON 2.9.2024

在文錦渡分區計劃大綱核准圖
編號S/NE-MKT/4作出的擬議修訂
PROPOSED AMENDMENT
TO THE APPROVED MAN KAM TO
OUTLINE ZONING PLAN No. S/NE-MKT/4

規 劃 署
PLANNING
DEPARTMENT



參考編號
REFERENCE No.
M/N2/24/6

圖 PLAN
4b



實地照片 SITE PHOTO

本摘要圖於2024年9月10日擬備，
所根據的資料為攝於2024年8月28日
的實地照片
EXTRACT PLAN PREPARED ON 10.9.2024
BASED ON SITE PHOTOS
TAKEN ON 28.8.2024

在文錦渡分區計劃大綱核准圖
編號S/NE-MKT/4作出的擬議修訂
PROPOSED AMENDMENT
TO THE APPROVED MAN KAM TO
OUTLINE ZONING PLAN No. S/NE-MKT/4

規 劃 署
PLANNING
DEPARTMENT



參考編號
REFERENCE No.
M/N2/24/6

圖 PLAN
4c



界線只作識別用
BOUNDARY FOR IDENTIFICATION PURPOSE ONLY

實地照片 SITE PHOTO

本摘要圖於2024年9月6日擬備，
所根據的資料為攝於2024年8月28日
的實地照片
EXTRACT PLAN PREPARED ON 6.9.2024
BASED ON SITE PHOTOS
TAKEN ON 28.8.2024

在文錦渡分區計劃大綱核准圖
編號S/NE-MKT/4作出的擬議修訂
PROPOSED AMENDMENT
TO THE APPROVED MAN KAM TO
OUTLINE ZONING PLAN No. S/NE-MKT/4

規劃署
PLANNING
DEPARTMENT



參考編號
REFERENCE No.
M/N2/24/6

圖 PLAN
4d