


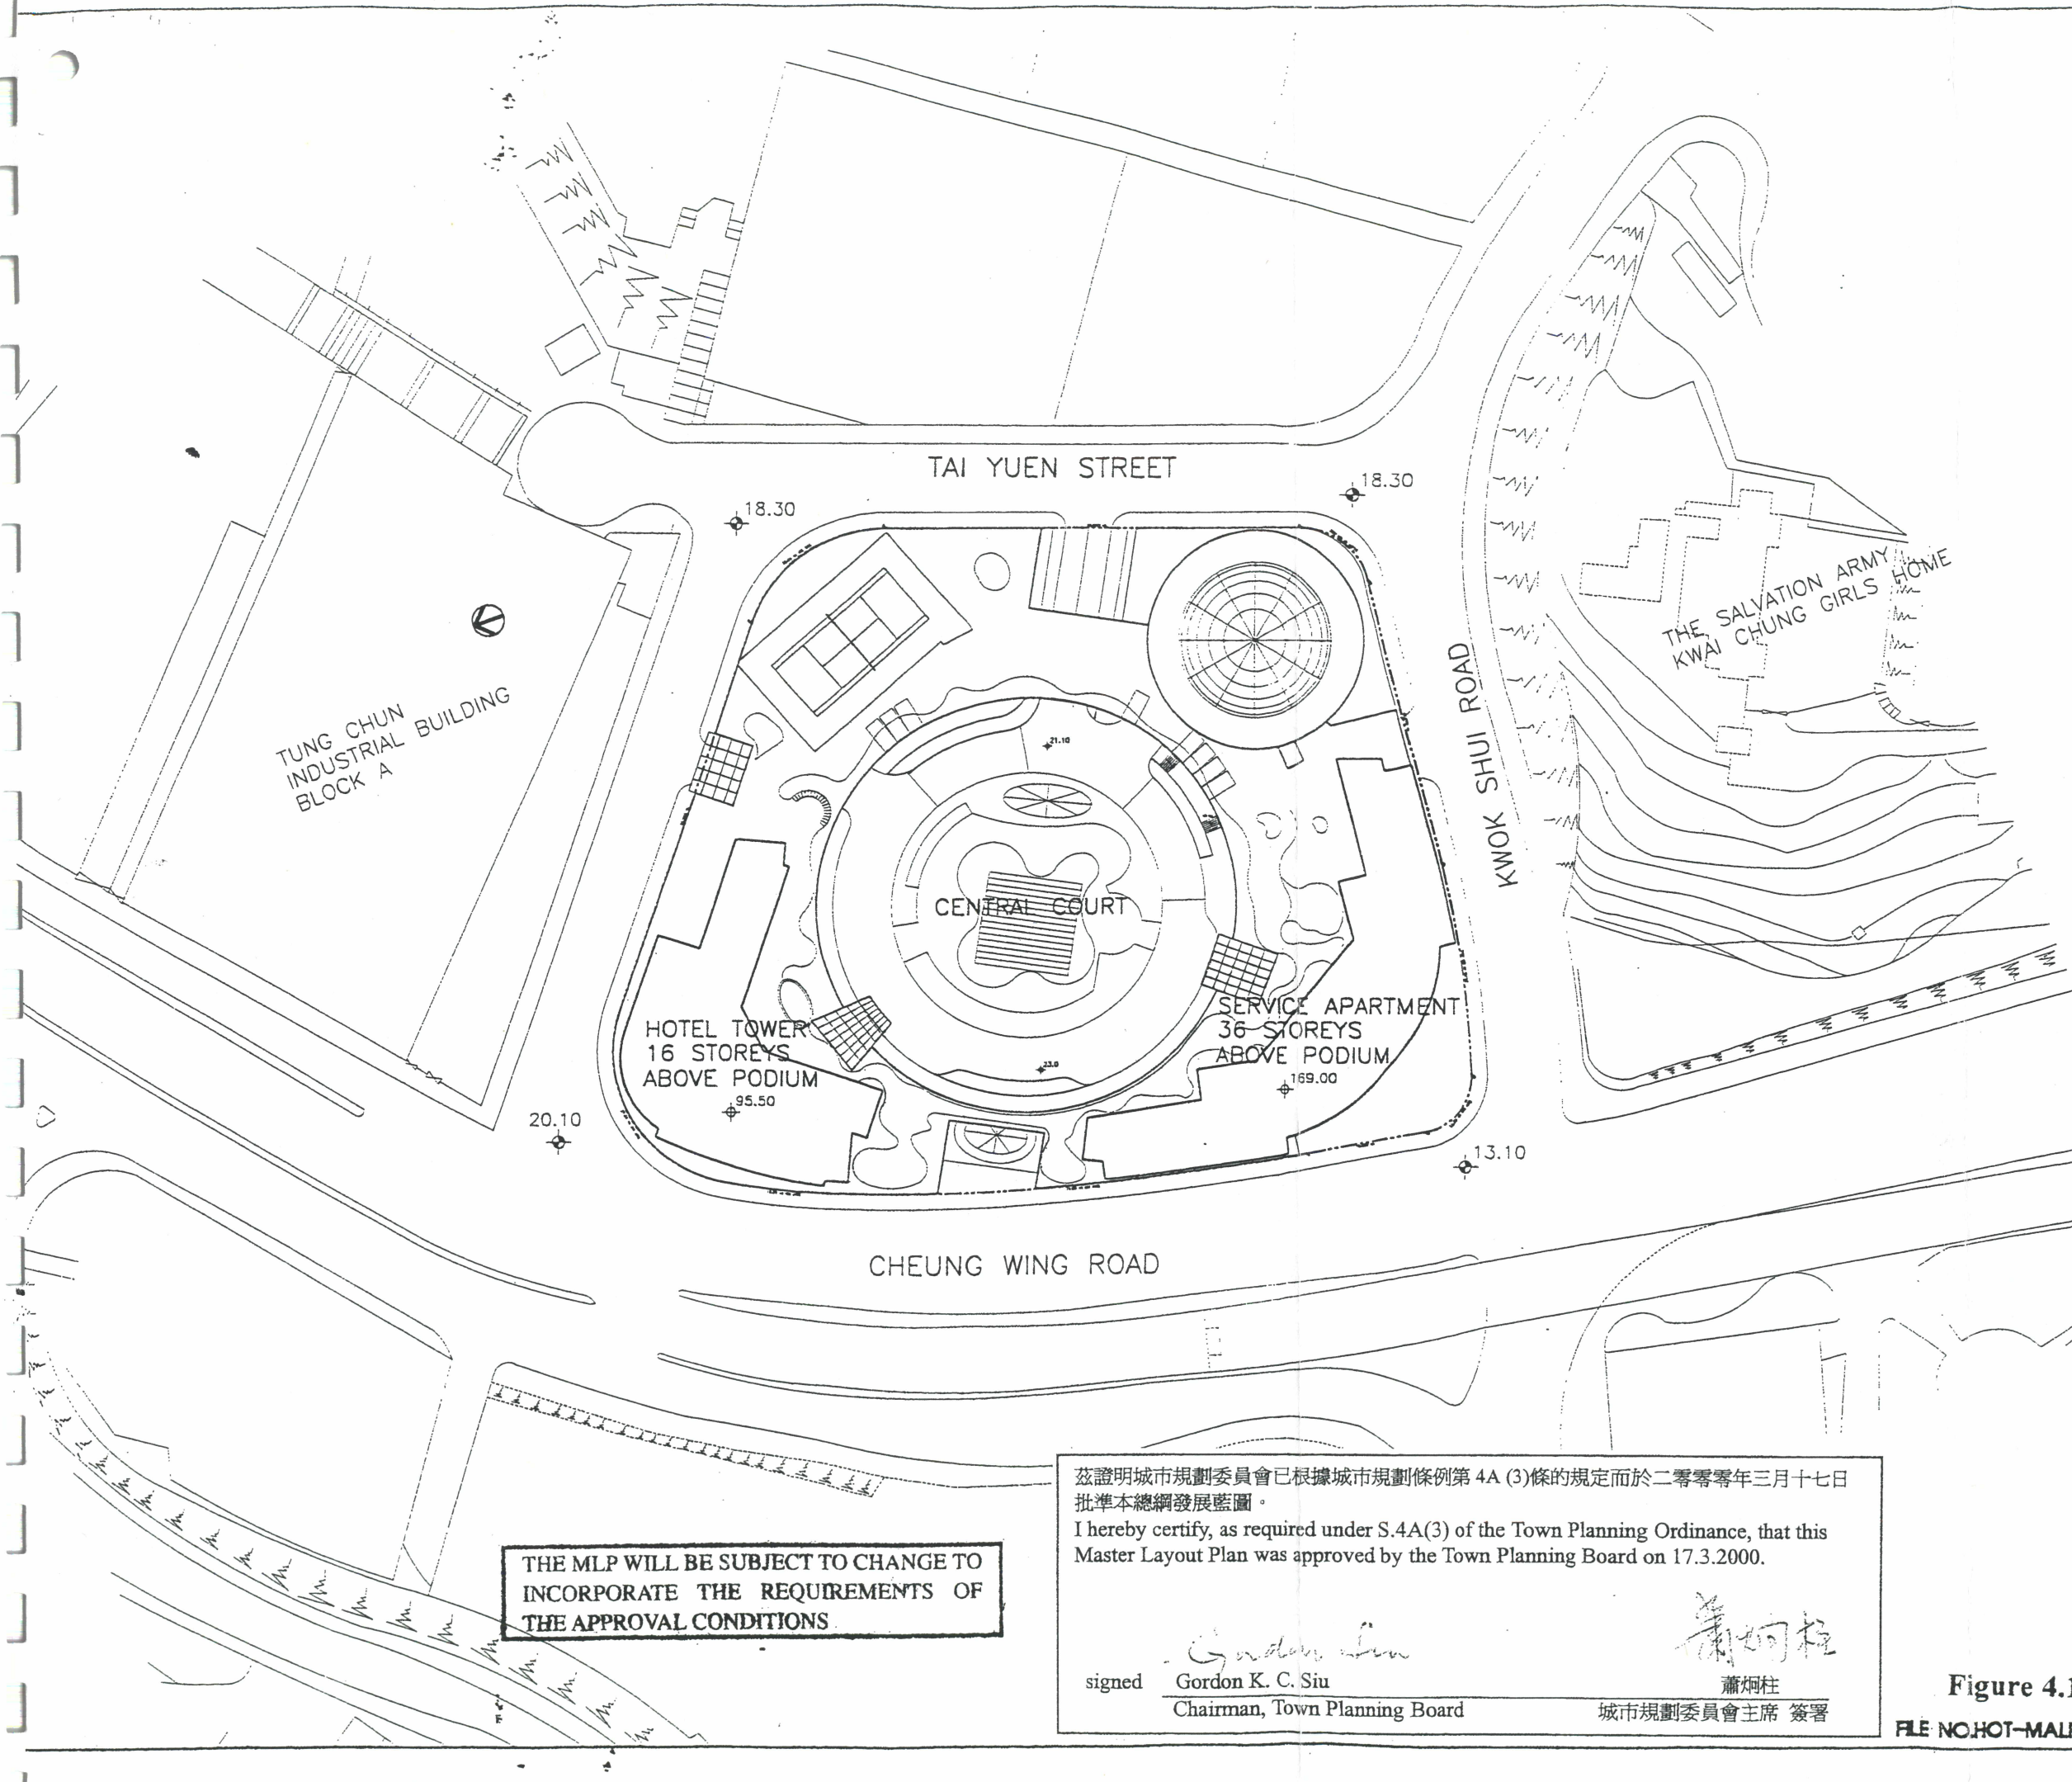

THE MLP WILL BE SUBJECT TO CHANGE TO INCORPORATE THE REQUIREMENTS OF THE APPROVAL CONDITIONS.

茲證明城市規劃委員會已根據城市規劃條例第4A(3)條的規定而於二零零零年三月十七日批准本總綱發展藍圖。


I hereby certify, as required under S.4A(3) of the Town Planning Ordinance, that this Master Layout Plan was approved by the Town Planning Board on 17.3.2000.

signed *Gordon K. C. Siu*
 Gordon K. C. Siu
 Chairman, Town Planning Board

蕭炯柱
 蕭炯柱
 城市規劃委員會主席 簽署

Figure 4.1
 FILE NO: HOT-MALP


S.D. REFERENCE			
P.S.D. REFERENCE			
M.W.O. REFERENCE			
NOTES			
NO.	REVISIONS	DATE	BY
DENNIS LAU & NG CHUN MAN ARCHITECTS & ENGINEERS (H.K.) LIMITED HONG KONG 劉榮廣伍振民建築師事務所(香港)有限公司 34-35/F, HENNESSY CENTRE, 500 HENNESSY ROAD, HONG KONG TELEPHONE 2956888 FAX 2764074			
DENNIS LAU WING-KWONG BA(ARCH) HONG KONG REG. ARCHT. AP(LIST 1) Registered Architect			
NG CHUN-MAN BA(ARCH) HONG KONG REG. ARCHT. AP(LIST 1) Registered Architect			
ALEXIS WONG MING-YIM BA(ARCH) HONG KONG REG. ARCHT. AP(LIST 1) Registered Architect			
IGNATIUS LAU YICK-SUM BSc(Eng) PCE P. STRUCT. E. PWDG. PDS. MHT Chartered Engineer HSE AP(LIST 2)			
LI MAN-YING BA(ARCH) HONG KONG REG. ARCHT. AP(LIST 1) Registered Architect			
AUGUSTINE LEE TIT-SUN BA(ARCH) HONG KONG REG. ARCHT. AP(LIST 1) Registered Architect			
HENRY LAU KING-CHIU BA(ARCH) HONG KONG REG. ARCHT. AP(LIST 1) Registered Architect			
WONG YING-FAI BA(ARCH) HONG KONG REG. ARCHT. AP(LIST 1) Registered Architect			
CHEUNG KWONG-WING BA(ARCH) HONG KONG REG. ARCHT. AP(LIST 1) Registered Architect			
ALL MEASUREMENTS MUST BE CHECKED AT THE WORK BY THE CONTRACTOR DO NOT SCALE DRAWINGS			
ALL PRINTS SPECIFICATIONS AND THEIR COPYRIGHT ARE THE PROPERTY OF THE ARCHITECTS AND SHALL BE RETURNED AT THE COMPLETION OF THE WORK			
CONSULTANT			
PROJECT			
PROPOSED HOTEL/ COMMERCIAL DEVELOPMENT KCTL 432 KWAI CHUNG, N.T.			
DRAWING TITLE			
MASTER LAYOUT PLAN			
SCALE	DATE		
1:1000	8/98		
DRAWN BY	CHECKED BY		
CADD			
JOB NO.	DRAWING NO.		
NIT76	SK-10-02		

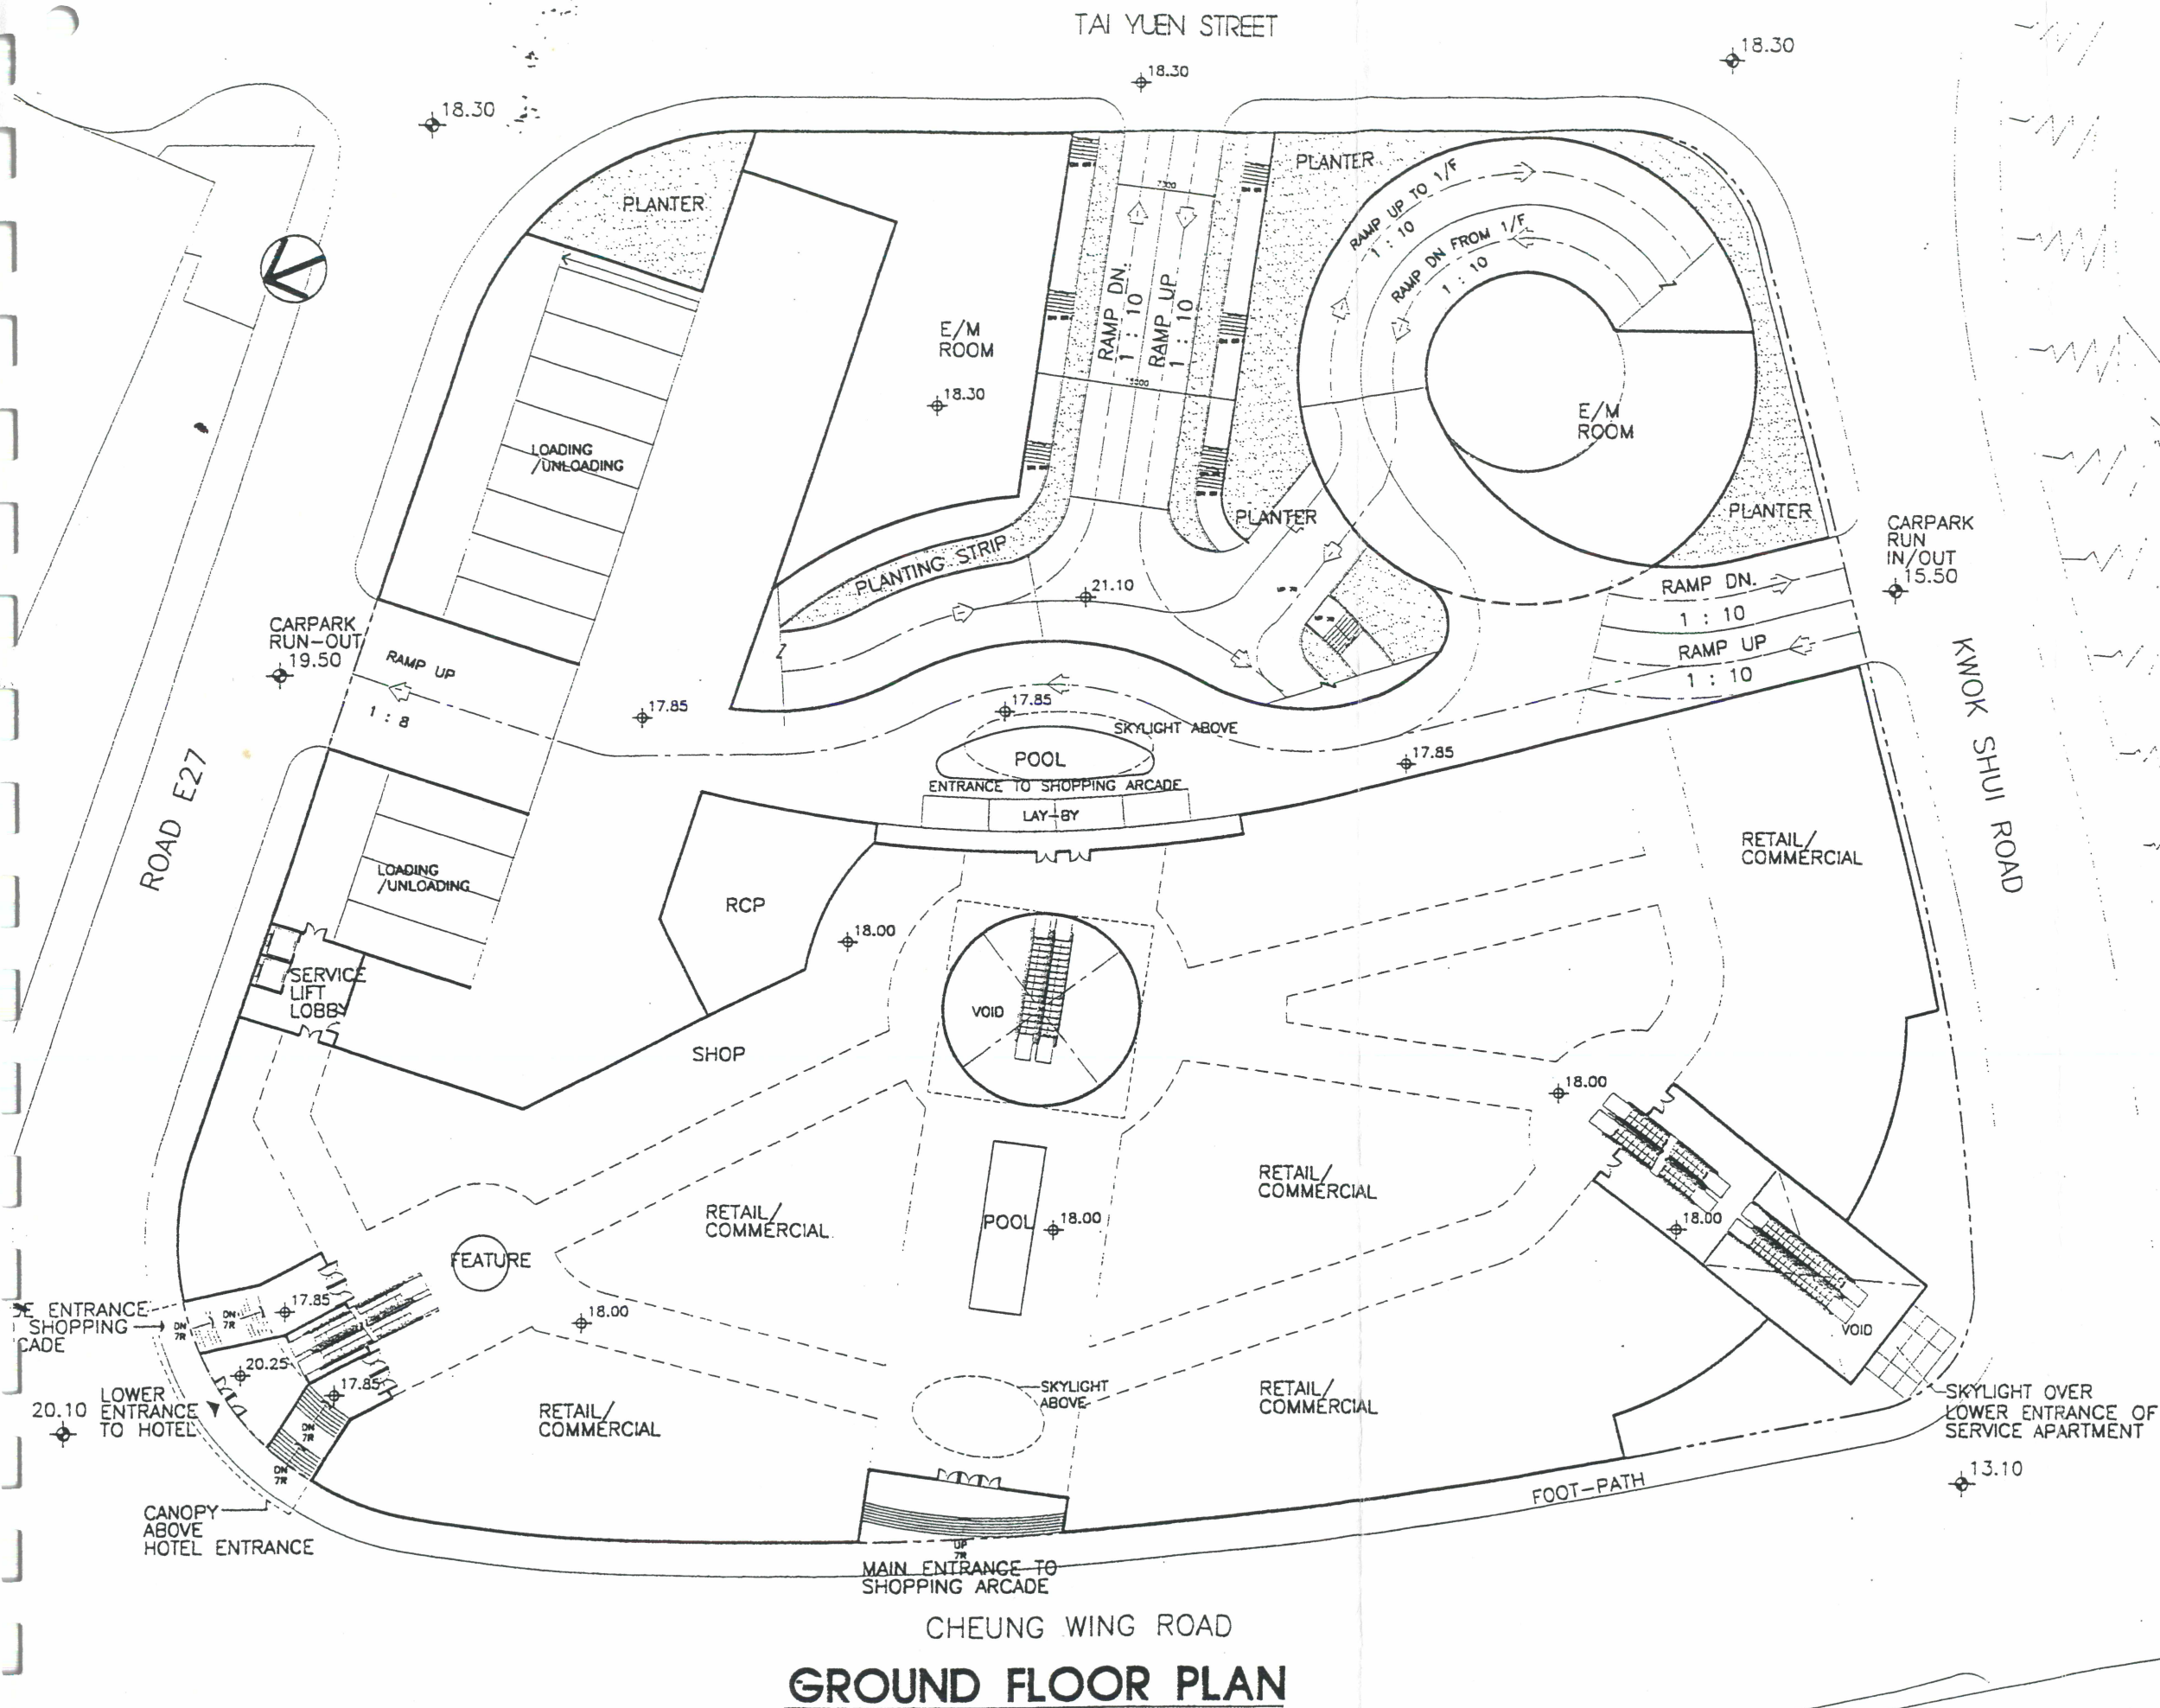

GROUND FLOOR PLAN

Figure 4.3
FILE NO: HOT-GFGB


3.D REFERENCE			
P.S.D. REFERENCE			
N.T.W. REFERENCE			
NOTES			
NO.	REVISIONS	DATE	BY
DENNIS LAU & NG CHUN MAN ARCHITECTS & ENGINEERS (H.K.) LIMITED HONG KONG 劉榮廣伍振民建築師事務所(香港)有限公司 34-35/F, HENNESSY CENTRE, 500 HENNESSY ROAD, HONG KONG TELEPHONE 39562255 FAX 5764072			
DENNIS LAU WING-KWONG SA(AS)(HK) HKA HBA ARAA AP(Lit 1) Registered Architect			
NG CHUN-MAN SA(AS)(HK) HKA HBA ARAA AP(Lit 1) Registered Architect			
ALEXIS WONG MING-YIM SA(AS)(HK) SA(AS)(HK) HKA HBA ARAA AP(Lit 1) Registered Architect			
IGNATIUS LAU YICK-SUM ECE(Eng) FCE R. Shun E. Hui FGS (HKT) Chartered Engineer (SE AP(Lit 2))			
LI MAN-YING SA(AS)(HK) SA(AS)(HK) HKA HBA ARAA AP(Lit 1) Registered Architect			
AUGUSTINE LEE TIT-SUN SA(AS)(HK) SA(AS)(HK) HKA HBA ARAA AP(Lit 1) Registered Architect			
HENRY LAU KING-CHIU SA(AS)(HK) SA(AS)(HK) HKA HBA ARAA AP(Lit 1) Registered Architect			
WONG YING-FAI SA(AS)(HK) SA(AS)(HK) HKA HBA ARAA AP(Lit 1) Registered Architect			
CHEUNG KWONG-WING SA(AS)(HK) SA(AS)(HK) HKA HBA ARAA AP(Lit 1) Registered Architect			
ALL MEASUREMENTS MUST BE CHECKED AT THE WORK BY THE CONTRACTOR DO NOT SCALE DRAWINGS			
ALL PRINTS SPECIFICATIONS AND THEIR COPYRIGHT ARE THE PROPERTY OF THE ARCHITECTS AND SHALL BE RETURNED AT THE COMPLETION OF THE WORK			
CONSULTANT			
PROJECT			
PROPOSED HOTEL/ COMMERCIAL DEVELOPMENT KCTL 432 KWAI CHUNG, N.T.			
DRAWING TITLE			
SCALE	DATE		
1 : 500	8/98		
DRAWN BY	CHECKED BY		
CADD			
JOB NO.	DRAWING NO.		
NT76	SK-10-04		

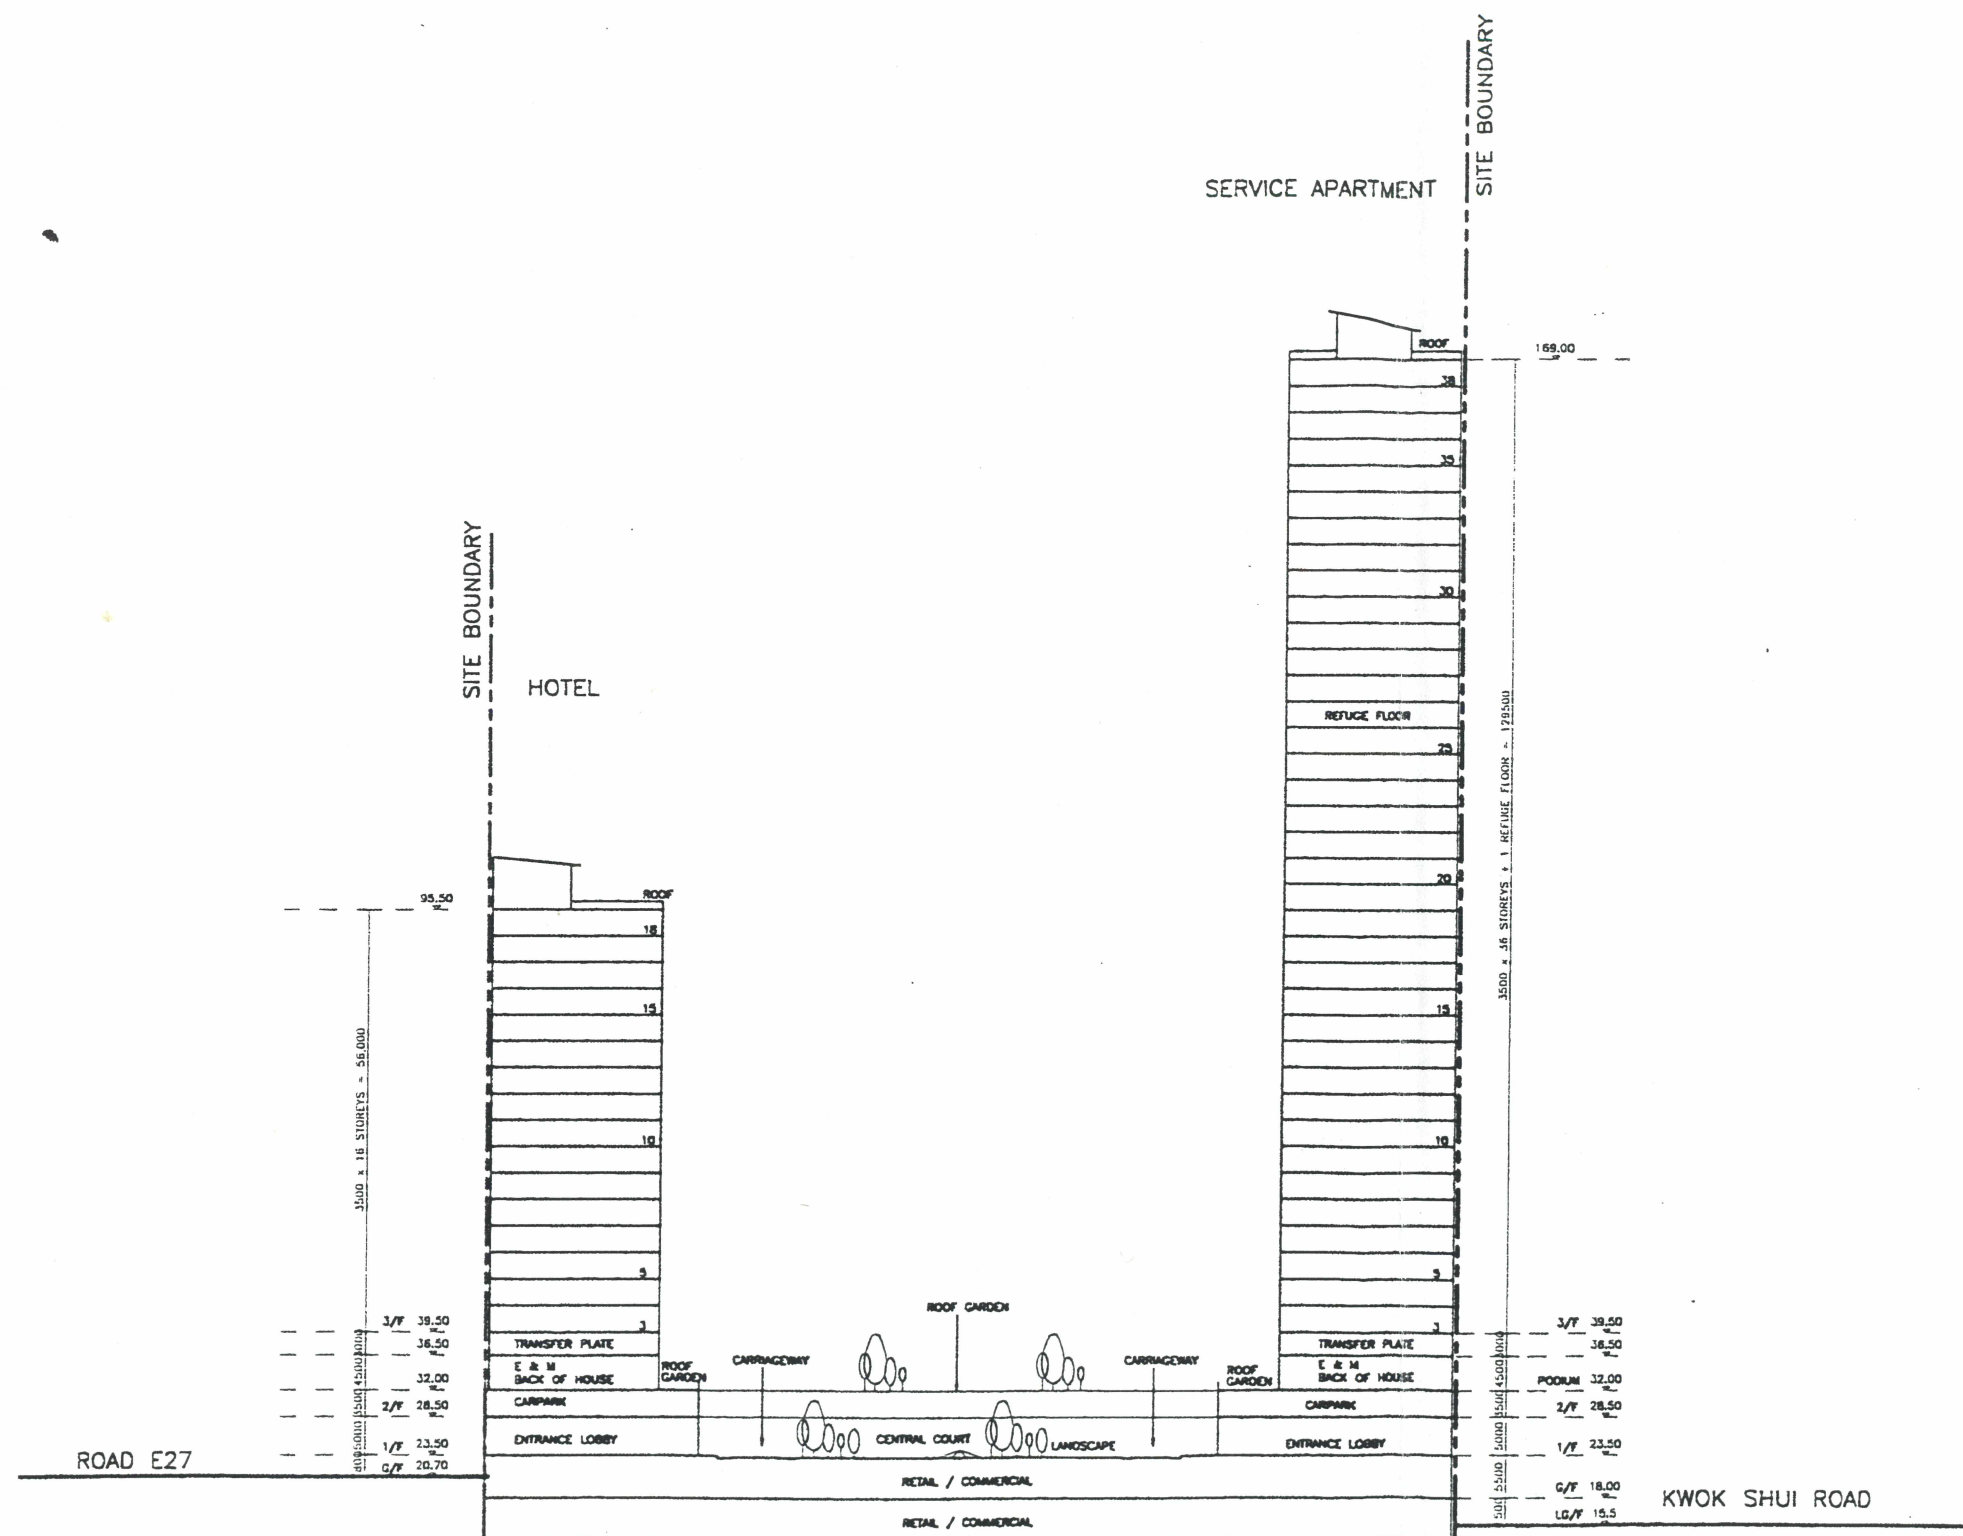

DIAGRAMMATIC SECTION

Figure 4.10
FILE NO. HOT-SECC

S.D. REFERENCE			
F.S.D. REFERENCE			
V.W.O. REFERENCE			
NOTES			
NO.	REVISIONS	DATE	BY
1			
2			
3			
4			
DENNIS LAU & NG CHUN MAN ARCHITECTS & ENGINEERS (H.K.) LIMITED HONG KONG 劉榮廣伍振民建築師事務所(香港)有限公司 14-15/F, HENNESSY CENTRE, 500 HENNESSY ROAD, HONG KONG TELEPHONE 39566888 FAX 3754074			
DENNIS LAU WING-KWONG SA(AS)(HK) PRAA PRAA AP(LIST 1) Registered Architect			李廣興
NG CHUN-MAN SA(AS)(HK) PRAA PRAA AP(LIST 1) Registered Architect			伍振民
ALEXIS WONG MING-YIM SA(AS)(HK) SA(AS)(HK) HGA 78A 78A AP(LIST 1) Registered Architect			王明賢
IGNATIUS LAU YICK-SUM SS(Eng) PCE R. STRUCT. E. P. HEE 783 VENT Chartered Engineer RSE AP(LIST 2)			劉錫森
LI MAN-YING SA(AS)(HK) SA(AS)(HK) HGA 78A 78A AP(LIST 1) Registered Architect			李曼英
AUGUSTINE LEE TIT-SUN SA(AS)(HK) SA(AS)(HK) HGA 78A 78A AP(LIST 1) Registered Architect			李錫森
HENRY LAU KING-CHIU SA(AS)(HK) SA(AS)(HK) HGA 78A 78A AP(LIST 1) Registered Architect			劉錫基
WONG YING-FAI SA(AS)(HK) SA(AS)(HK) HGA 78A 78A AP(LIST 1) Registered Architect			黃英輝
CHEUNG KWONG-WING SA(AS)(HK) SA(AS)(HK) HGA 78A 78A AP(LIST 1) Registered Architect			張光輝
ALL MEASUREMENTS MUST BE CHECKED AT THE WORK BY THE CONTRACTOR DO NOT SCALE DRAWINGS			
ALL PRINTS SPECIFICATIONS AND THEIR COPYRIGHT ARE THE PROPERTY OF THE ARCHITECTS AND SHALL BE RETURNED AT THE COMPLETION OF THE WORK			
CONSULTANT			
PROJECT			
PROPOSED HOTEL/ COMMERCIAL DEVELOPMENT KCTL 432 KWAI CHUNG, N.T.			
DRAWING TITLE			
DIAGRAMMATIC SECTION			
SCALE	DATE		
1 : 1000	8/98		
DRAWN BY	CHECKED BY		
CADD			
JOB NO.	DRAWING NO.		
NT76	SK-10-13		

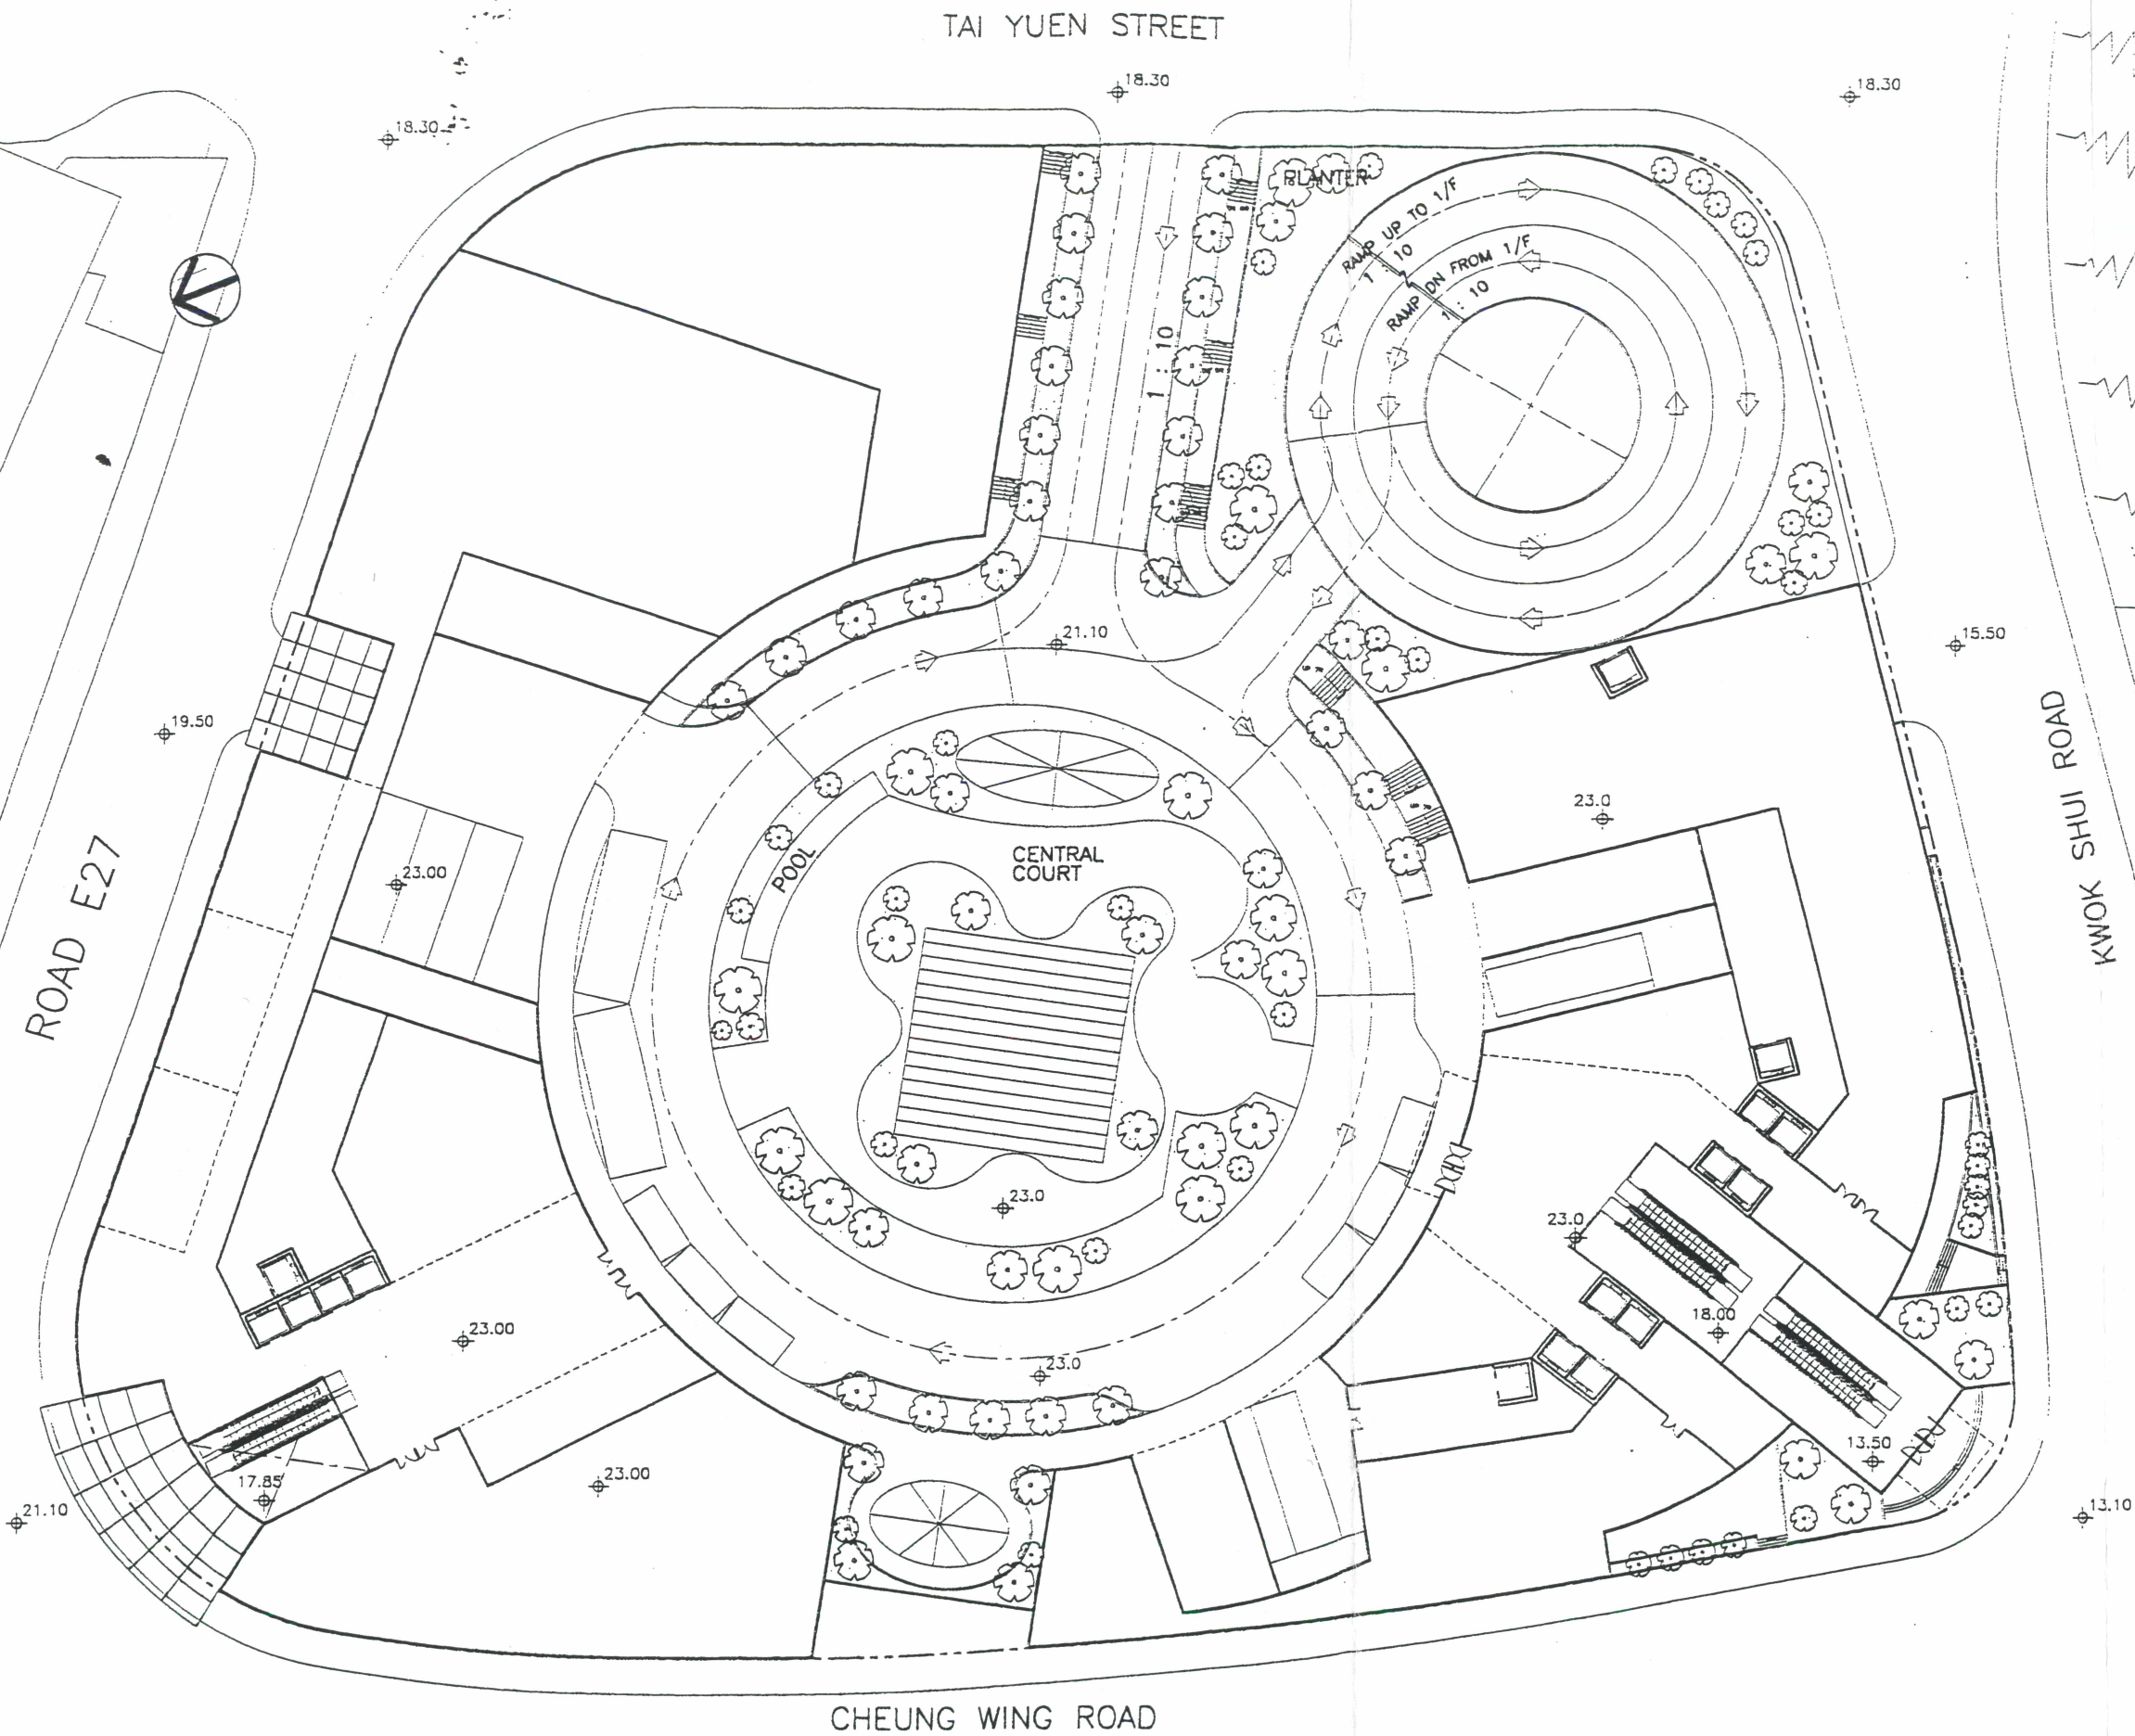

3.D REFERENCE
3.D REFERENCE
N.W.C. REFERENCE
NOTES

NO.	REVISIONS	DATE	BY

DENNIS LAU & NG CHUN MAN
 ARCHITECTS & ENGINEERS (H.K.) LIMITED HONG KONG
 劉榮廣伍振民建築師事務所(香港)有限公司
 34-35/F, HENNESSY CENTRE, 500 HENNESSY ROAD, HONG KONG
 TELEPHONE: 5950886 FAX: 5764074

DENNIS LAU WING-KWONG
 SA(AR)(HK) HKIA HBA FRAIA AP(L) 1
 Registered Architect

NG CHUN-MAN
 SA(AR)(HK) HKIA FASCE ACIARD FAS
 FOSH AP(L) 1 Registered Architect

ALEXIS WONG MING-YIM
 SA(AS)(HK) SA(AR)(HK) HKIA HBA ARMA AP(L) 1
 Registered Architect

IGNATIUS LAU YICK-SUM
 EIC(Eng) FCE R Struct E FICE FGS VMT
 Chartered Engineer RSE AP(L) 2

LI MAN-YING
 SA(AS)(HK) SA(AR)(HK) HKIA HBA ARMA AP(L) 1
 Registered Architect

AUGUSTINE LEE TIT-SUN
 SA(AS)(HK) SA(AR)(HK) HKIA HBA ARMA AP(L) 1
 Registered Architect

HENRY LAU KING-CHIU
 SA(AS)(HK) SA(AR)(HK) HKIA HBA ARMA AP(L) 1
 Registered Architect

WONG YING-FAI
 SA(AS)(HK) SA(AR)(HK) HKIA HBA ARMA AP(L) 1
 Registered Architect

CHEUNG KWONG-WING
 SA(AS)(HK) SA(AR)(HK) HKIA HBA ARMA AP(L) 1
 Registered Architect

ALL MEASUREMENTS MUST BE CHECKED AT THE WORK BY THE CONTRACTOR
 DO NOT SCALE DRAWINGS

ALL PRINTS SPECIFICATIONS AND THEIR COPYRIGHT ARE THE PROPERTY OF THE
 ARCHITECTS AND SHALL BE RETURNED AT THE COMPLETION OF THE WORK

CONSULTANT

PROJECT

**PROPOSED HOTEL/
 COMMERCIAL DEVELOPMENT
 KCTL 432 KWAI CHUNG, N.T.**

DRAWING TITLE
**MASTER LANDSCAPE PLAN -
 LOWER GROUND FLOOR TO
 PODIUM LEVEL 1 FLOOR**

SCALE DATE
1 : 500 8/98

DRAWN BY CHECKED BY

CADD


JOB NO. DRAWING NO.

NT176 SK-10-11

MASTER LANDSCAPE - LOWER GROUND FLOOR TO PRODIUM LEVEL 1 FLOOR

Figure 4.11

FILE NO.HOT-LSGF

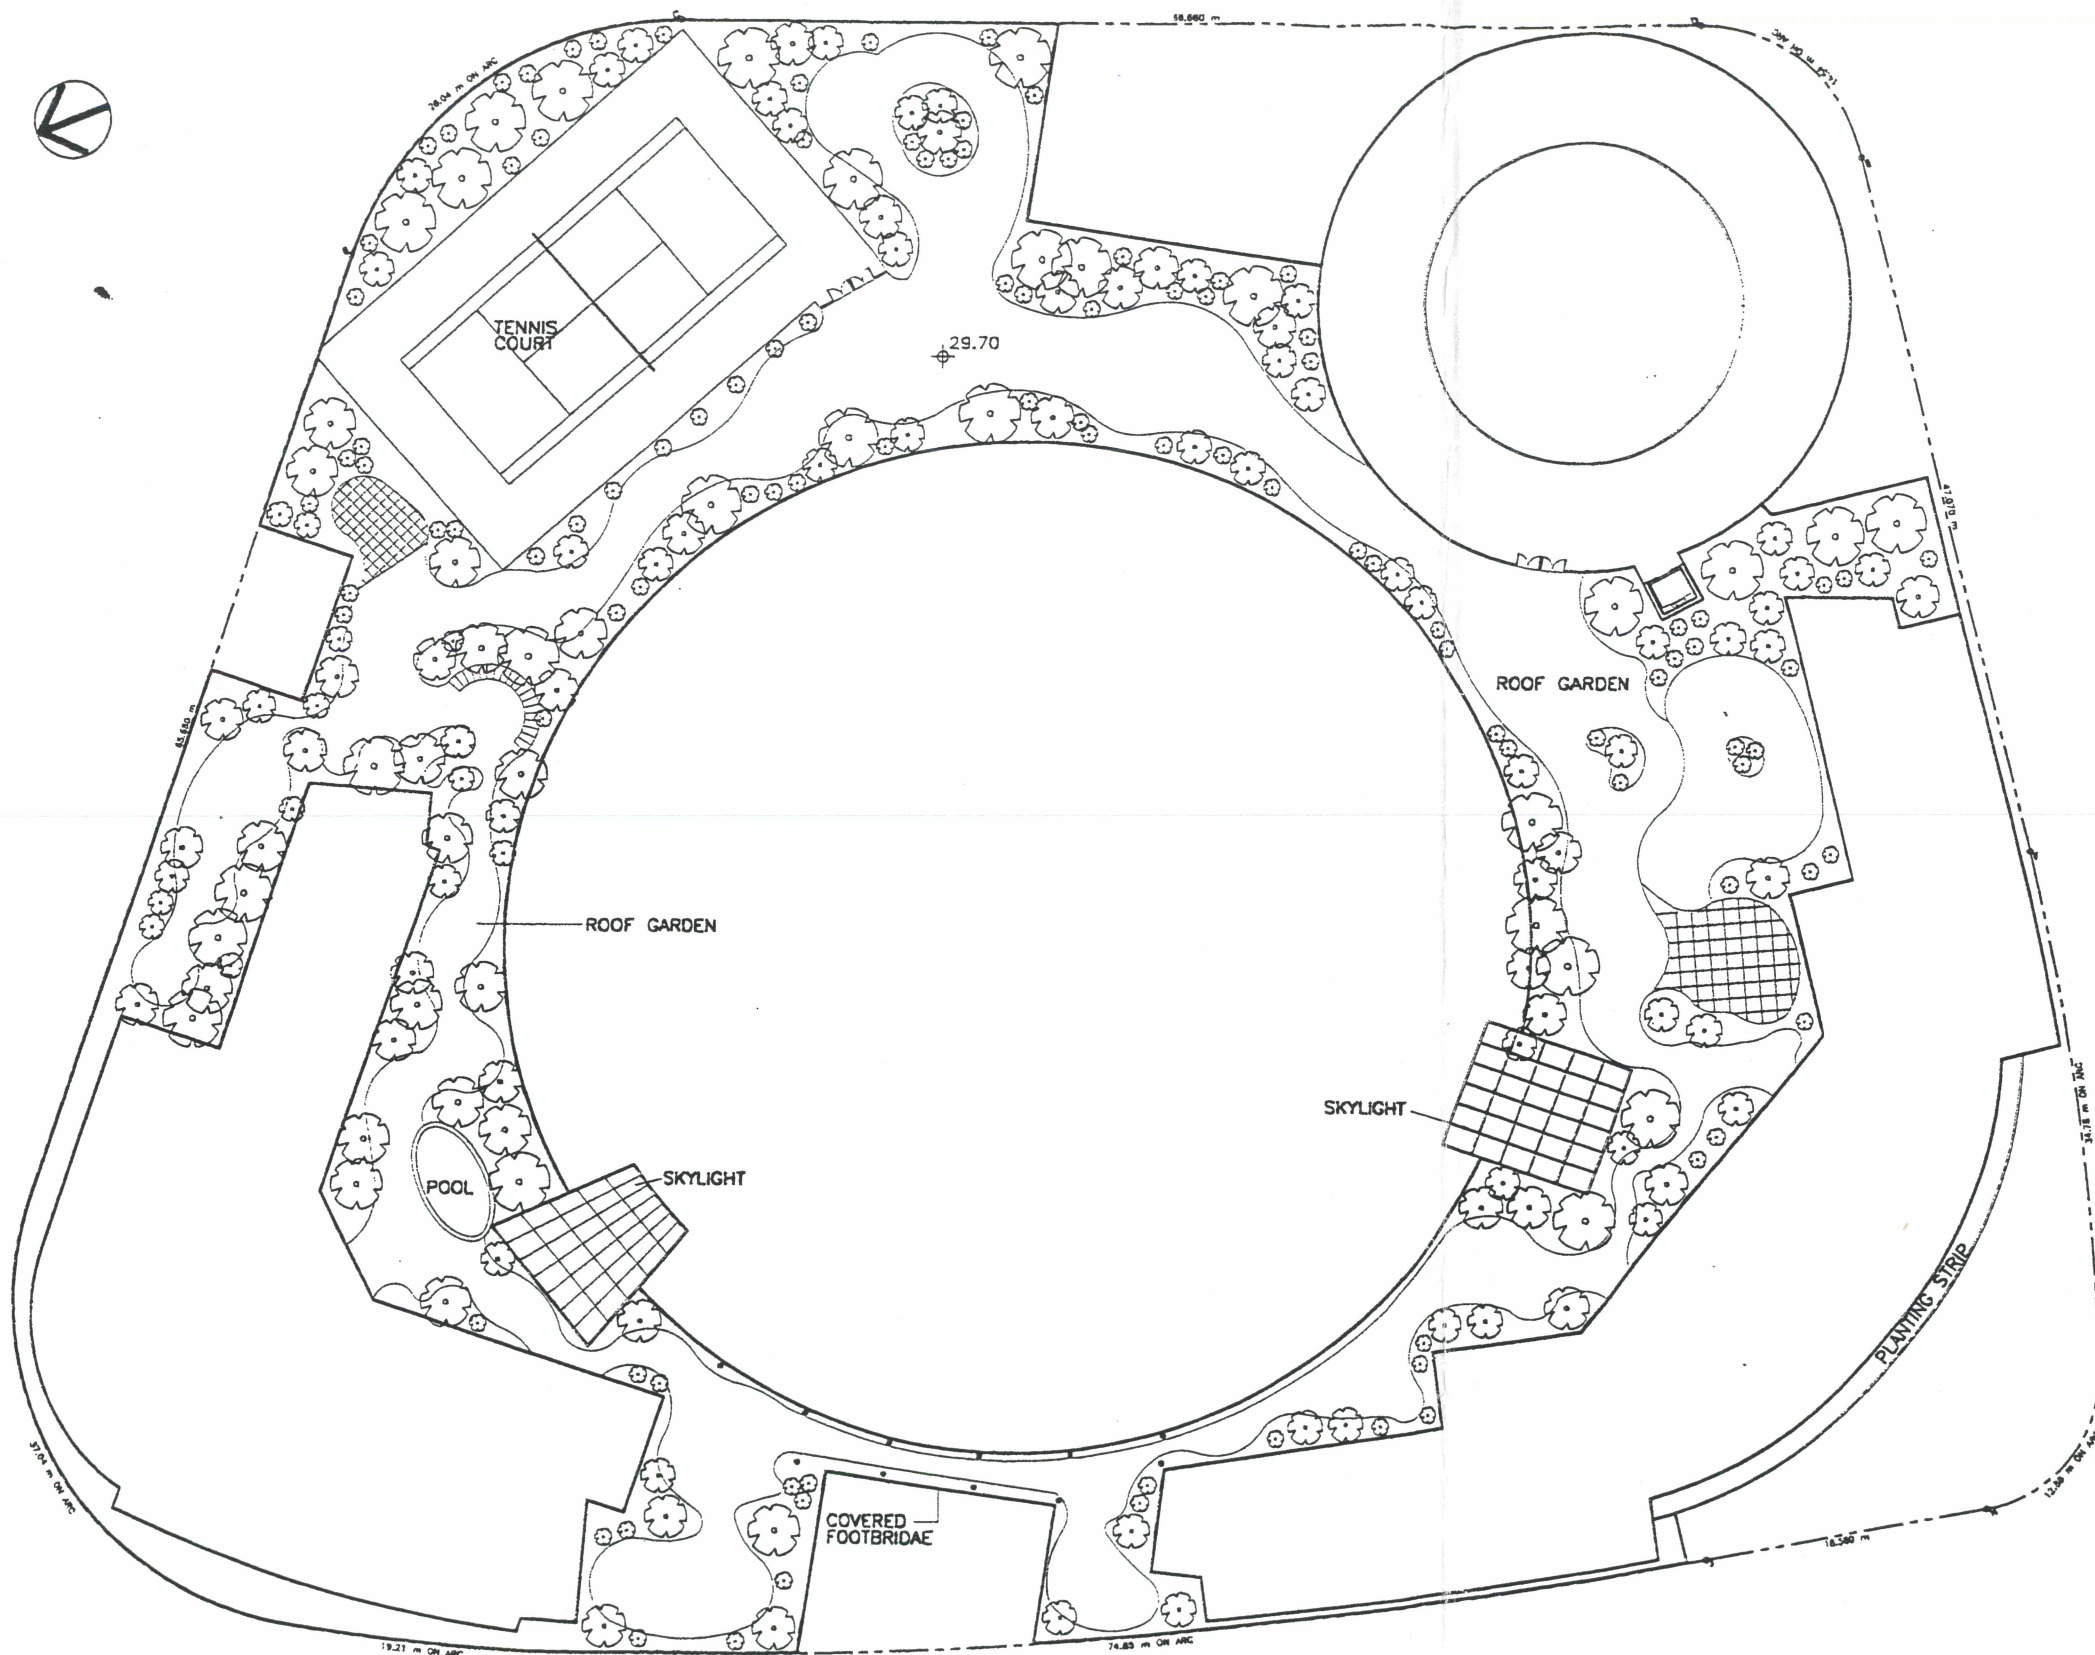

MASTER LANDSCAPE PLAN - PODIUM ROOF

Figure 4.12
FILE NO.HOT-LPPR

S.D. REFERENCE			
F.S.D. REFERENCE			
V.W.O. REFERENCE			
NOTES			
NO.	REVISIONS	DATE	BY
DENNIS LAU & NG CHUN MAN ARCHITECTS & ENGINEERS (H.K.) LIMITED HONG KONG 劉榮廣伍振民建築師事務所(香港)有限公司 34-35/F, HENNESSY CENTRE, 500 HENNESSY ROAD, HONG KONG TELEPHONE: 8956888 FAX: 5764074			
DENNIS LAU WING-KWONG SA(AS)(HK) HKIA RBA FRUA APC 11 Registered Architect		劉榮廣	
NG CHUN-MAN SA(AS)(HK) HKIA RBA APC 11 Registered Architect		伍振民	
ALEXIS WONG MING-YIM SA(AS)(HK) SA(AS)(HK) HKIA RBA APC 11 Registered Architect		王明興	
IGNATIUS LAU YICK-SUM ECE(Eng) PCE R Street E PMS PMS 1/MT Chartered Engineer (SE APC 11)		劉國強	
LI MAN-YING SA(AS)(HK) SA(AS)(HK) HKIA RBA APC 11 Registered Architect		李文英	
AUGUSTINE LEE TIT-SUN SA(AS)(HK) SA(AS)(HK) HKIA RBA APC 11 Registered Architect		李麗儀	
HENRY LAU KING-CHIU SA(AS)(HK) SA(AS)(HK) HKIA RBA APC 11 Registered Architect		劉國強	
WONG YING-FAI SA(AS)(HK) SA(AS)(HK) HKIA RBA APC 11 Registered Architect		黃國強	
CHEUNG KWONG-WING SA(AS)(HK) SA(AS)(HK) HKIA RBA APC 11 Registered Architect		張國強	
ALL MEASUREMENTS MUST BE CHECKED AT THE WORK BY THE CONTRACTOR DO NOT SCALE DRAWINGS			
ALL PRINTS SPECIFICATIONS AND THEIR COPYRIGHT ARE THE PROPERTY OF THE ARCHITECTS AND SHALL BE RETURNED AT THE COMPLETION OF THE WORK			
CONSULTANT			
PROJECT			
PROPOSED HOTEL/ COMMERCIAL DEVELOPMENT KCTL 432 KWAI CHUNG, N.T.			
DRAWING TITLE			
MASTER LANDSCAPE PLAN - PODIUM ROOF			
SCALE	DATE		
1 : 500	7/98		
DRAWN BY	CHECKED BY		
CADD			
DESIGN	DRAWING NO.		
NT76	SK-09-12		