



Location Plan

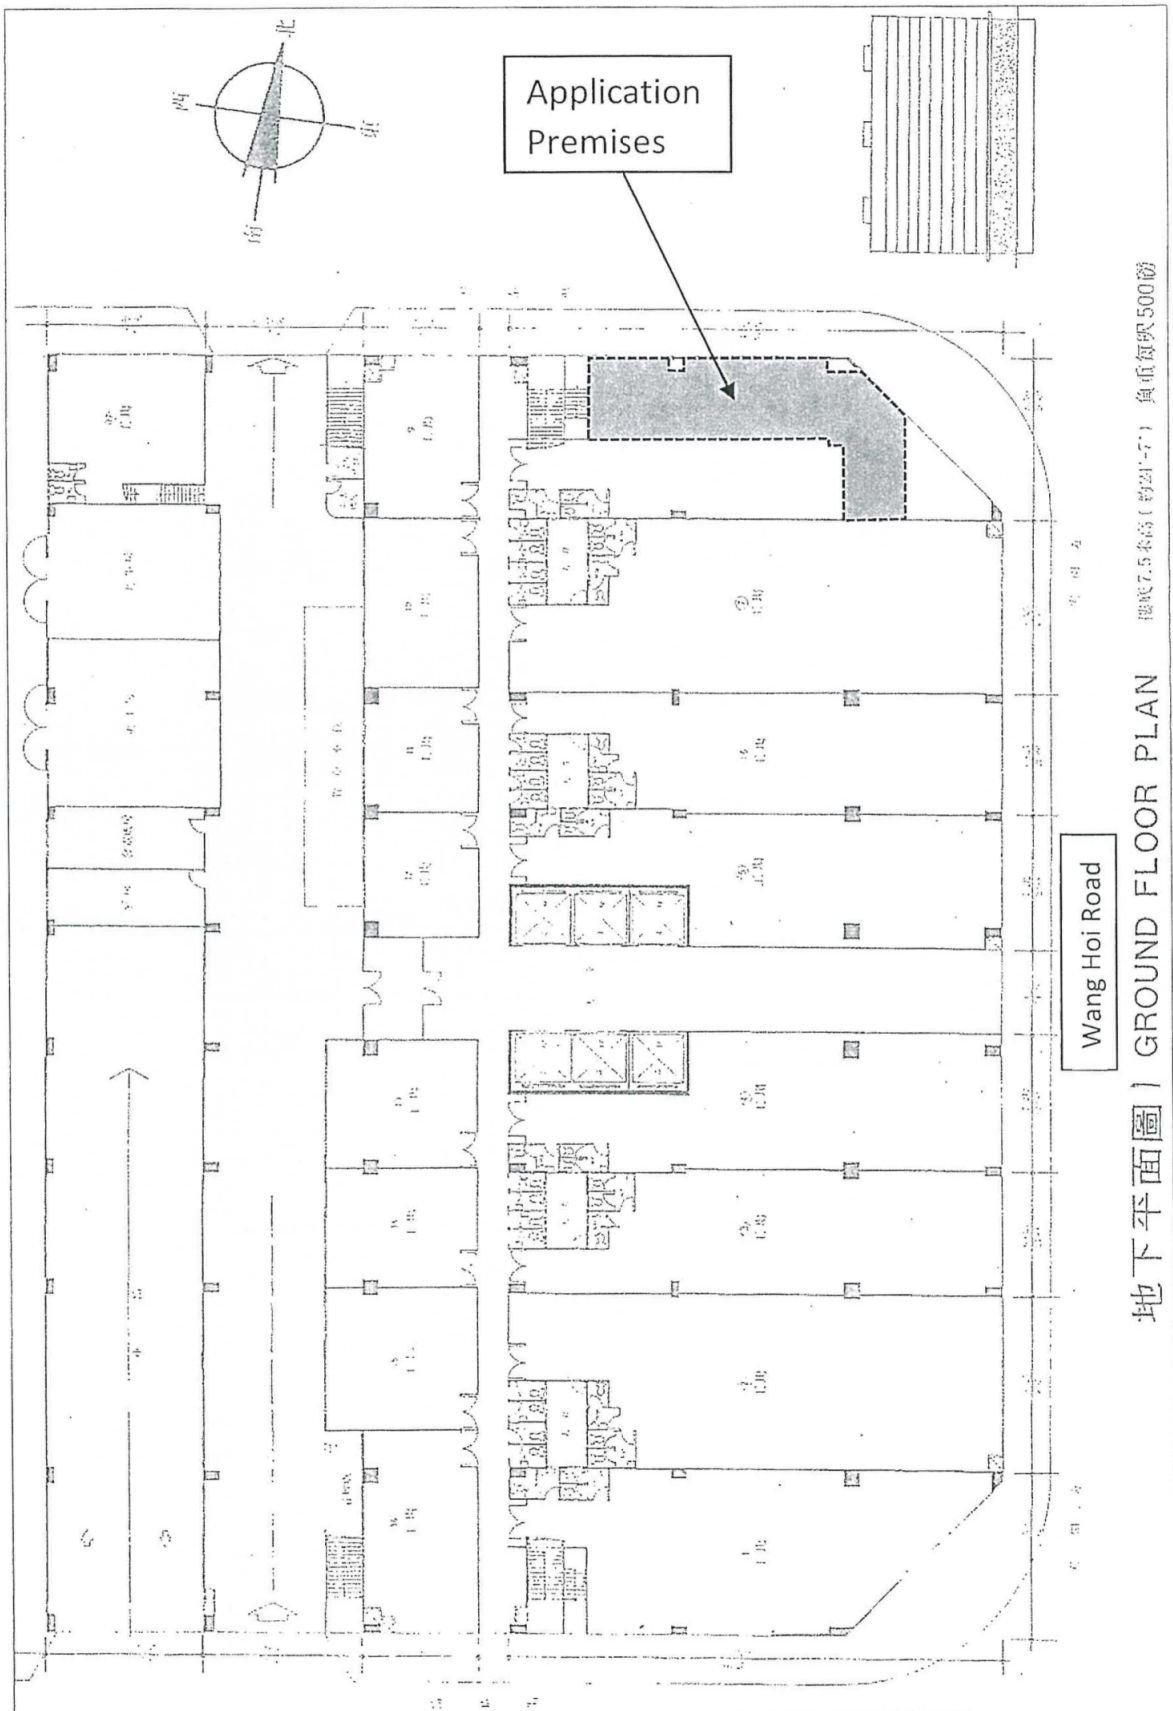

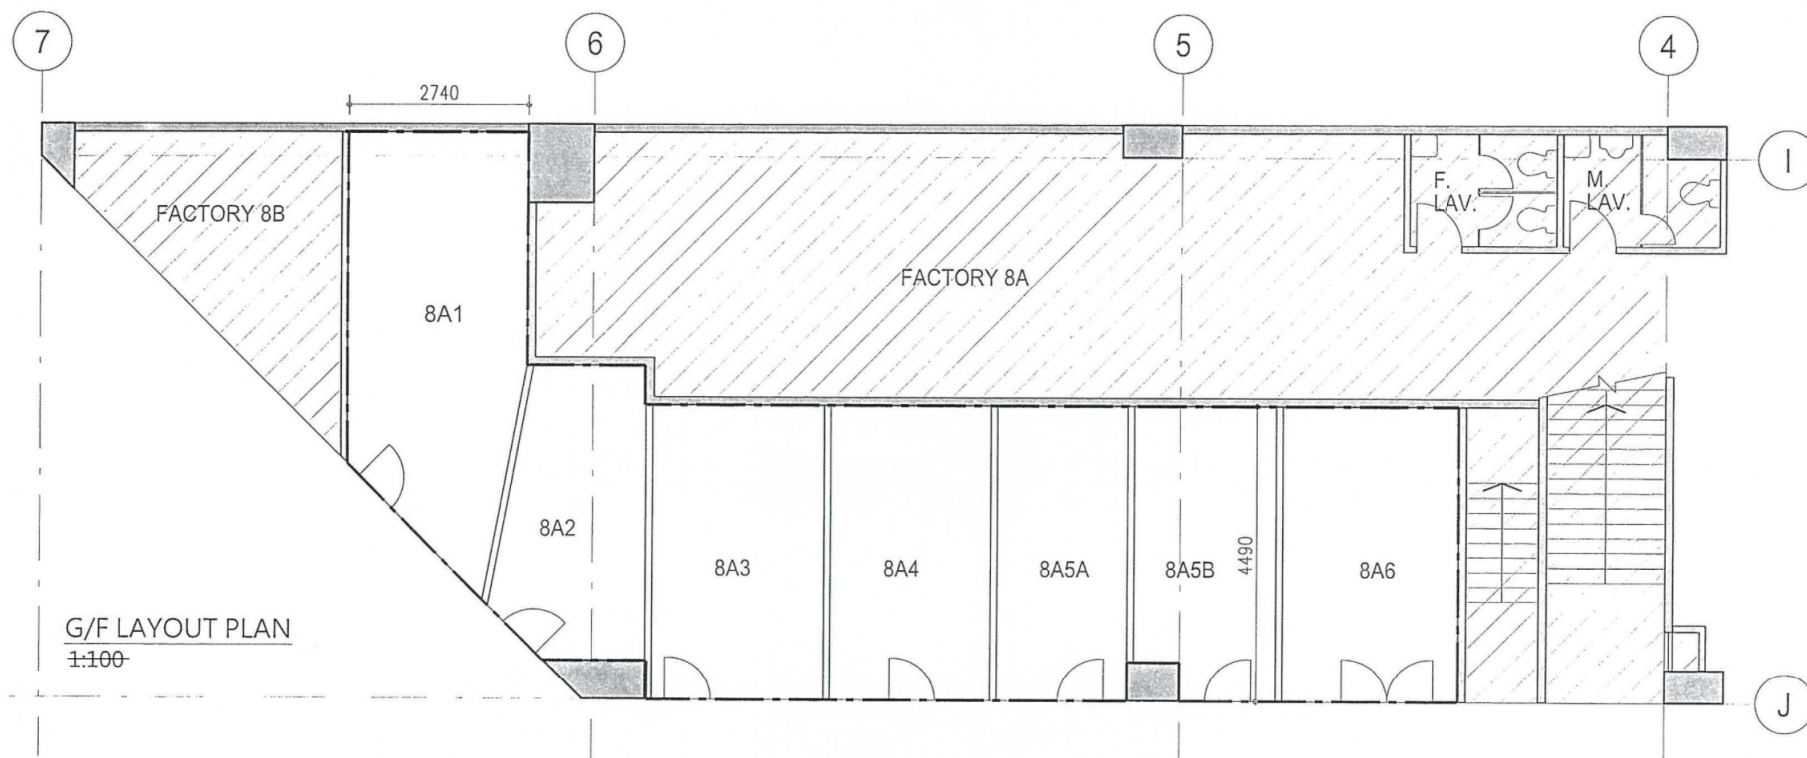

LEGEND:



APPLICATION AREA



NON-APPLICATION AREA
(FOR INFORMATION ONLY)

Z DESIGN LIMITED
T: +852 2851 2122 | F: +852 2581 4478
E: mail@zgroup.com.hk | U: www.zgroup.com.hk

PORTION OF WORKSHOP NO. 8A (8A1, 8A2, 8A3, 8A4, 8A5A, 8A5B & 8A6)
ON GROUND FLOOR OF KOWLOON BAY INDUSTRIAL CENTRE

Scale :
1:100 A4
File No. :
02720

Date :
2019-09-11
Drawing No.
D-01


Revision :
1

Approved BL
Checked BL
Drawn TC

參考編號
REFERENCE No.
A/K13/314

繪圖
**DRAWING
A - 2**

(資料來源：由申請人提交)
(Source: Submitted by the applicant)

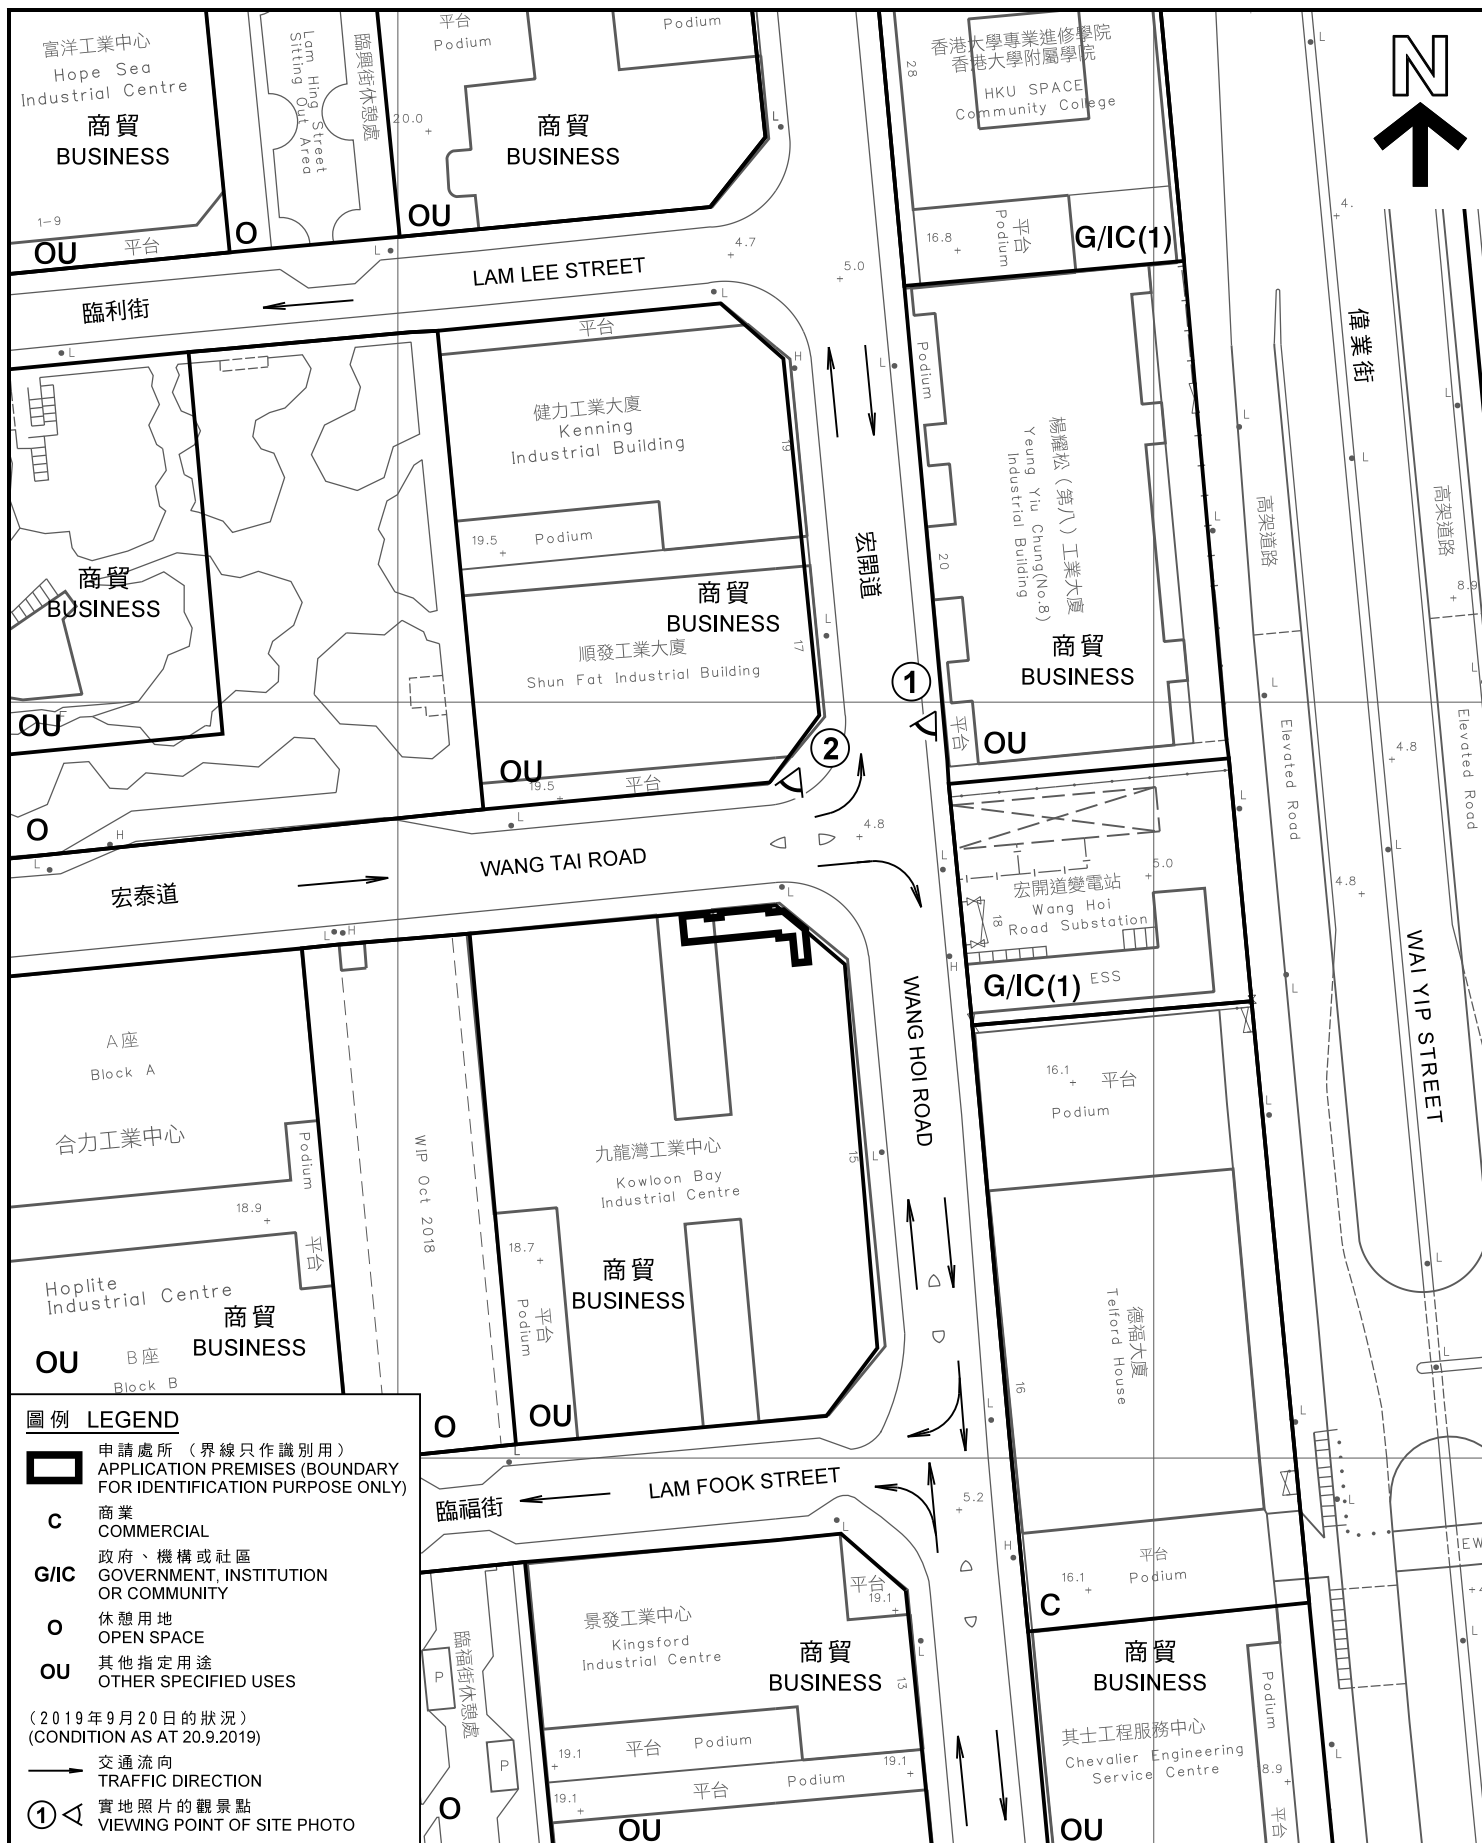

本摘要圖於2019年10月15日擬備，
所根據的資料為測量圖編號
11-NE-12C、D、17A和B

EXTRACT PLAN PREPARED ON 15.10.2019
BASED ON SURVEY SHEETS No.
11-NE-12C, D, 17A & B

平面圖 SITE PLAN

擬議商店及服務行業
九龍九龍灣宏開道15號九龍灣工業中心地下
8A(8A1, 8A2, 8A3, 8A4, 8A5A, 8A5B & 8A6)室(部分)
PROPOSED SHOP AND SERVICES
PORTION OF UNIT 8A (8A1, 8A2, 8A3, 8A4, 8A5A, 8A5B & 8A6 ONLY),
G/F, KOWLOON BAY INDUSTRIAL CENTRE,
15 WANG HOI ROAD, KOWLOON BAY, KOWLOON

SCALE 1:1000 比例尺

米 20 0 20 40 米
METRES

規劃署

PLANNING
DEPARTMENT




參考編號
REFERENCE No.

A/K13/314

圖 PLAN


A - 2

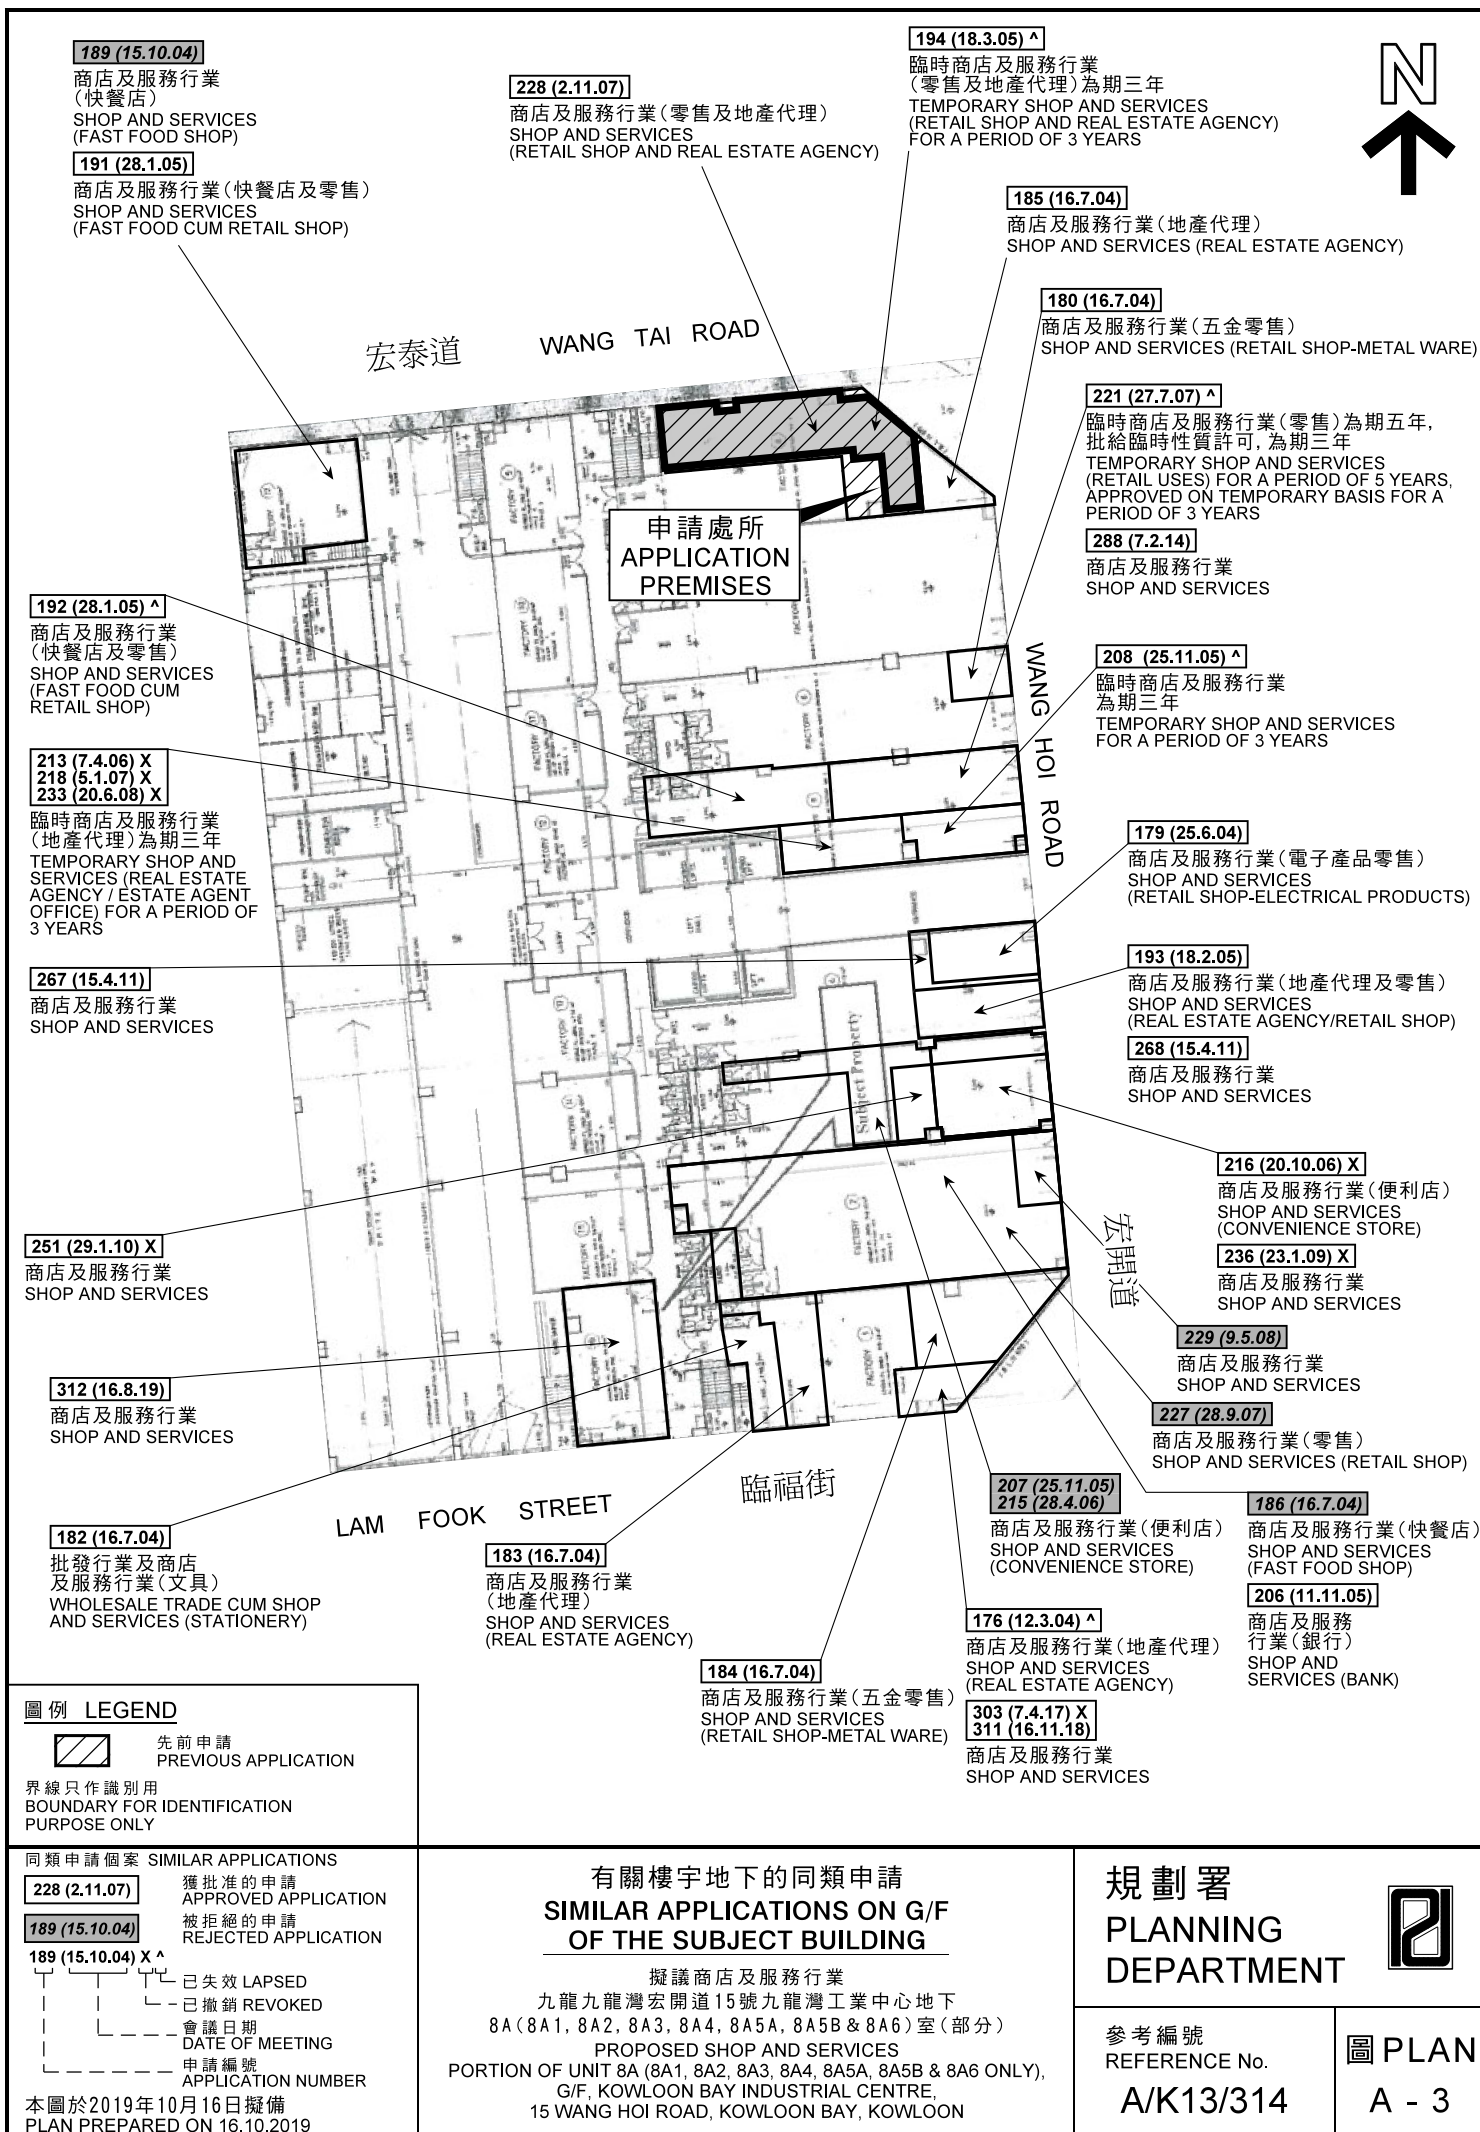



有關樓宇
THE SUBJECT BUILDING

宏泰道
WANG TAI ROAD

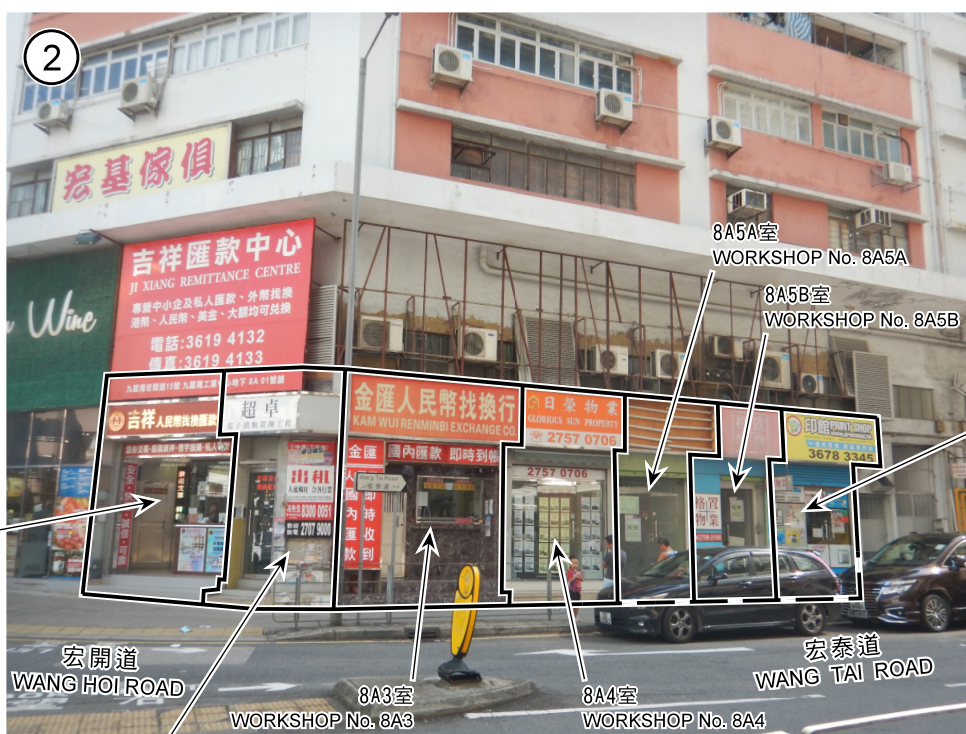

申請處所
THE APPLICATION PREMISES

界線只作識別用
BOUNDARY FOR IDENTIFICATION
PURPOSE ONLY

本圖於2019年10月15日擬備，
所根據的資料為攝於
2019年9月20日的實地照片
PLAN PREPARED ON 15.10.2019
BASED ON SITE PHOTOS
TAKEN ON 20.9.2019

實地照片 SITE PHOTOS

擬議商店及服務行業
九龍九龍灣宏開道15號九龍灣工業中心地下
8A(8A1, 8A2, 8A3, 8A4, 8A5A, 8A5B & 8A6)室(部分)
PROPOSED SHOP AND SERVICES
PORTION OF UNIT 8A (8A1, 8A2, 8A3, 8A4, 8A5A, 8A5B & 8A6 ONLY),
G/F, KOWLOON BAY INDUSTRIAL CENTRE,
15 WANG HOI ROAD, KOWLOON BAY, KOWLOON

規劃署
PLANNING
DEPARTMENT



參考編號
REFERENCE No.

A/K13/314

圖 PLAN

A - 4



8A2室(室內)
WORKSHOP No. 8A2 (INTERIOR)



8A4室(室內)
WORKSHOP No. 8A4 (INTERIOR)




8A5A室(室內)
WORKSHOP No. 8A5A (INTERIOR)



8A5B室(室內)
WORKSHOP No. 8A5B (INTERIOR)



8A6室(室內)
WORKSHOP No. 8A6 (INTERIOR)

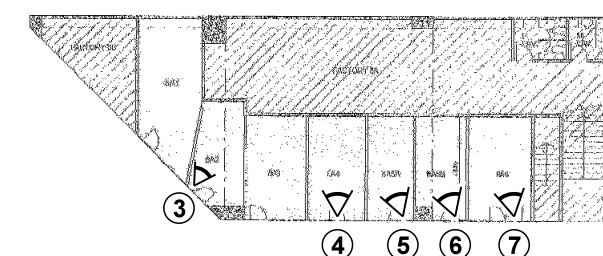

地下觀景點位置圖
LOCATION PLAN OF VIEWING POINT ON G/F

本圖於2019年10月17日擬備，
所根據的資料為攝於2019年9月20日的實地照片
PLAN PREPARED ON 17.10.2019
BASED ON SITE PHOTOS TAKEN ON 20.9.2019

實地照片 SITE PHOTOS

擬議商店及服務行業
九龍九龍灣宏開道15號九龍灣工業中心地下
8A(8A1, 8A2, 8A3, 8A4, 8A5A, 8A5B & 8A6)室(部分)
PROPOSED SHOP AND SERVICES
PORTION OF UNIT 8A (8A1, 8A2, 8A3, 8A4, 8A5A, 8A5B & 8A6 ONLY),
G/F, KOWLOON BAY INDUSTRIAL CENTRE,
15 WANG HOI ROAD, KOWLOON BAY, KOWLOON

規劃署
PLANNING DEPARTMENT



參考編號
REFERENCE No.
A/K13/314

圖 PLAN
A - 5