


 P&T Architects and Engineers Limited 巴馬丹拿建築及工程有限公司 www.pandte.com.hk T: 852-2522 5333	
PROJECT EXPANSION OF LAI KING BUILDING IN PRINCESS MARGARET HOSPITAL	
DRAWING BLOCK PLAN	
SCALE 1:1000 (A3)	JOB NUMBER 5788
DATE 15/11/2011	DRAWING NUMBER 1-A-01
DESIGNED SC	CHECKED SC
	APPROVED VM
<small> 1. ALL DIMENSIONS ARE IN METERS UNLESS OTHERWISE STATED. 2. DO NOT SCALE DRAWING. 3. ALL MEASUREMENTS SHALL BE TAKEN ON THE 4. THE PROVISION OF THIS DRAWING FOR THE PURPOSES OF RECORD IS NOT 5. THE DRAWING AND SPECIFICATIONS, ATTACHED HERETO, SHALL BE THE SOLE BASIS FOR THE 6. ALL WORK SHALL BE IN ACCORDANCE WITH THE LATEST EDITIONS OF THE 7. THE DRAWING SHALL BE THE PROPERTY OF THE ARCHITECT AND SHALL NOT BE REPRODUCED OR 8. THE ARCHITECT SHALL NOT BE RESPONSIBLE FOR ANY DAMAGE TO PERSONS OR PROPERTY 9. THE ARCHITECT SHALL NOT BE RESPONSIBLE FOR ANY DAMAGE TO PERSONS OR PROPERTY 10. THE ARCHITECT SHALL NOT BE RESPONSIBLE FOR ANY DAMAGE TO PERSONS OR PROPERTY </small>	

參考編號 REFERENCE No. A/KC/470	繪圖 DRAWING A - 1
--	-------------------------------

(來源：附錄 1c)
 (Source : Appendix 1c)

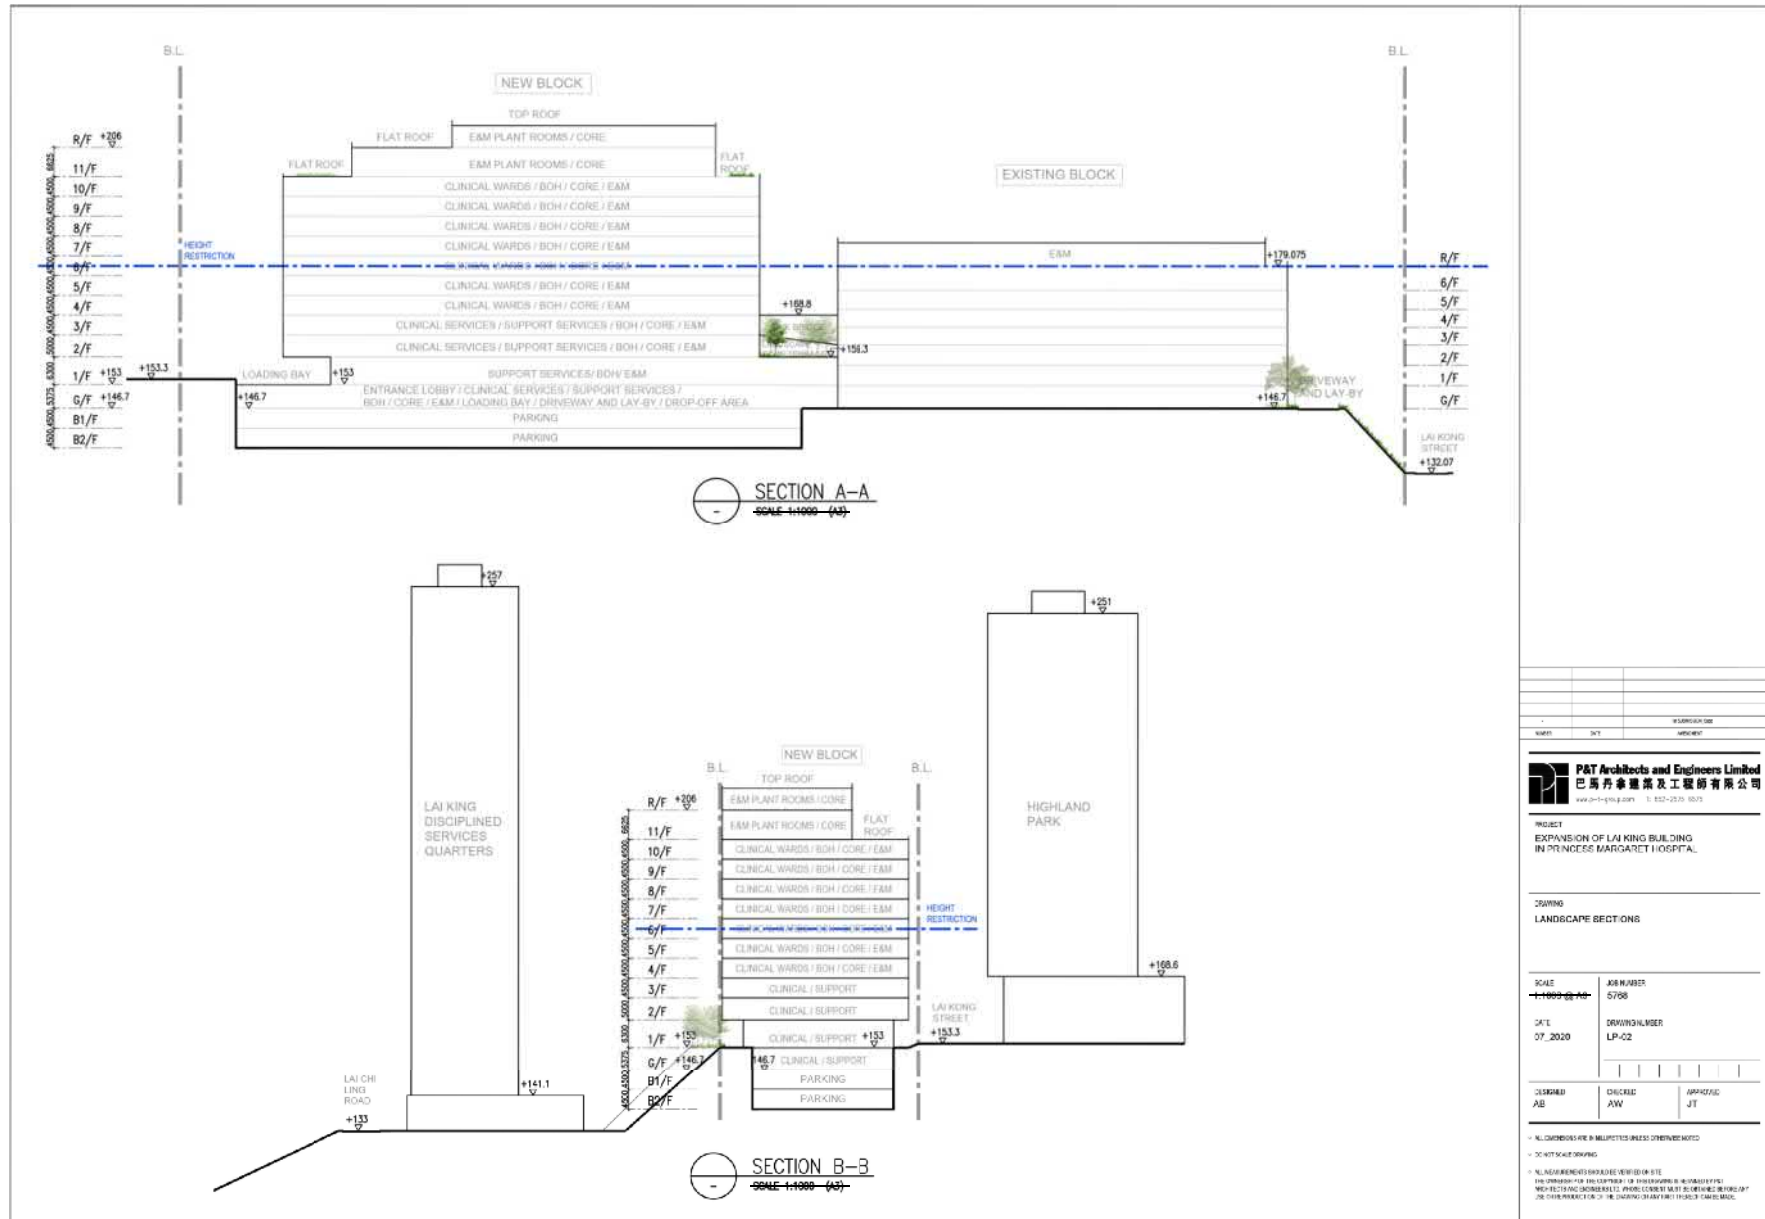


PROJECT		
EXPANSION OF LAI KING BUILDING IN PRINCESS MARGARET HOSPITAL		
DRAWING		
LANDSCAPE SECTIONS		
SCALE	JOB NUMBER	
1:1000 (A3)	5756	
DATE	DRAWING NUMBER	
07.2020	LP-02	
DESIGNED	CHECKED	APPROVED
AW	AW	JT

* ALL DIMENSIONS ARE IN MILLIMETRES UNLESS OTHERWISE NOTED
 * 2' = 24" X 12" DRAWING
 * ALL NEARBY UTILITIES SHOWN FOR REFERENCE ONLY
 * THE CONTRACTOR SHALL VERIFY THE LOCATION OF ALL UTILITIES AND SERVICES BEFORE ANY WORK COMMENCES
 * THE CONTRACTOR SHALL BE RESPONSIBLE FOR OBTAINING ALL NECESSARY PERMITS AND APPROVALS FROM THE RELEVANT AUTHORITIES BEFORE ANY WORK COMMENCES

參考編號 REFERENCE No. A/KC/470	繪圖 DRAWING A - 2
-----------------------------------	------------------------

(來源：附錄 1c)
(Source : Appendix 1c)

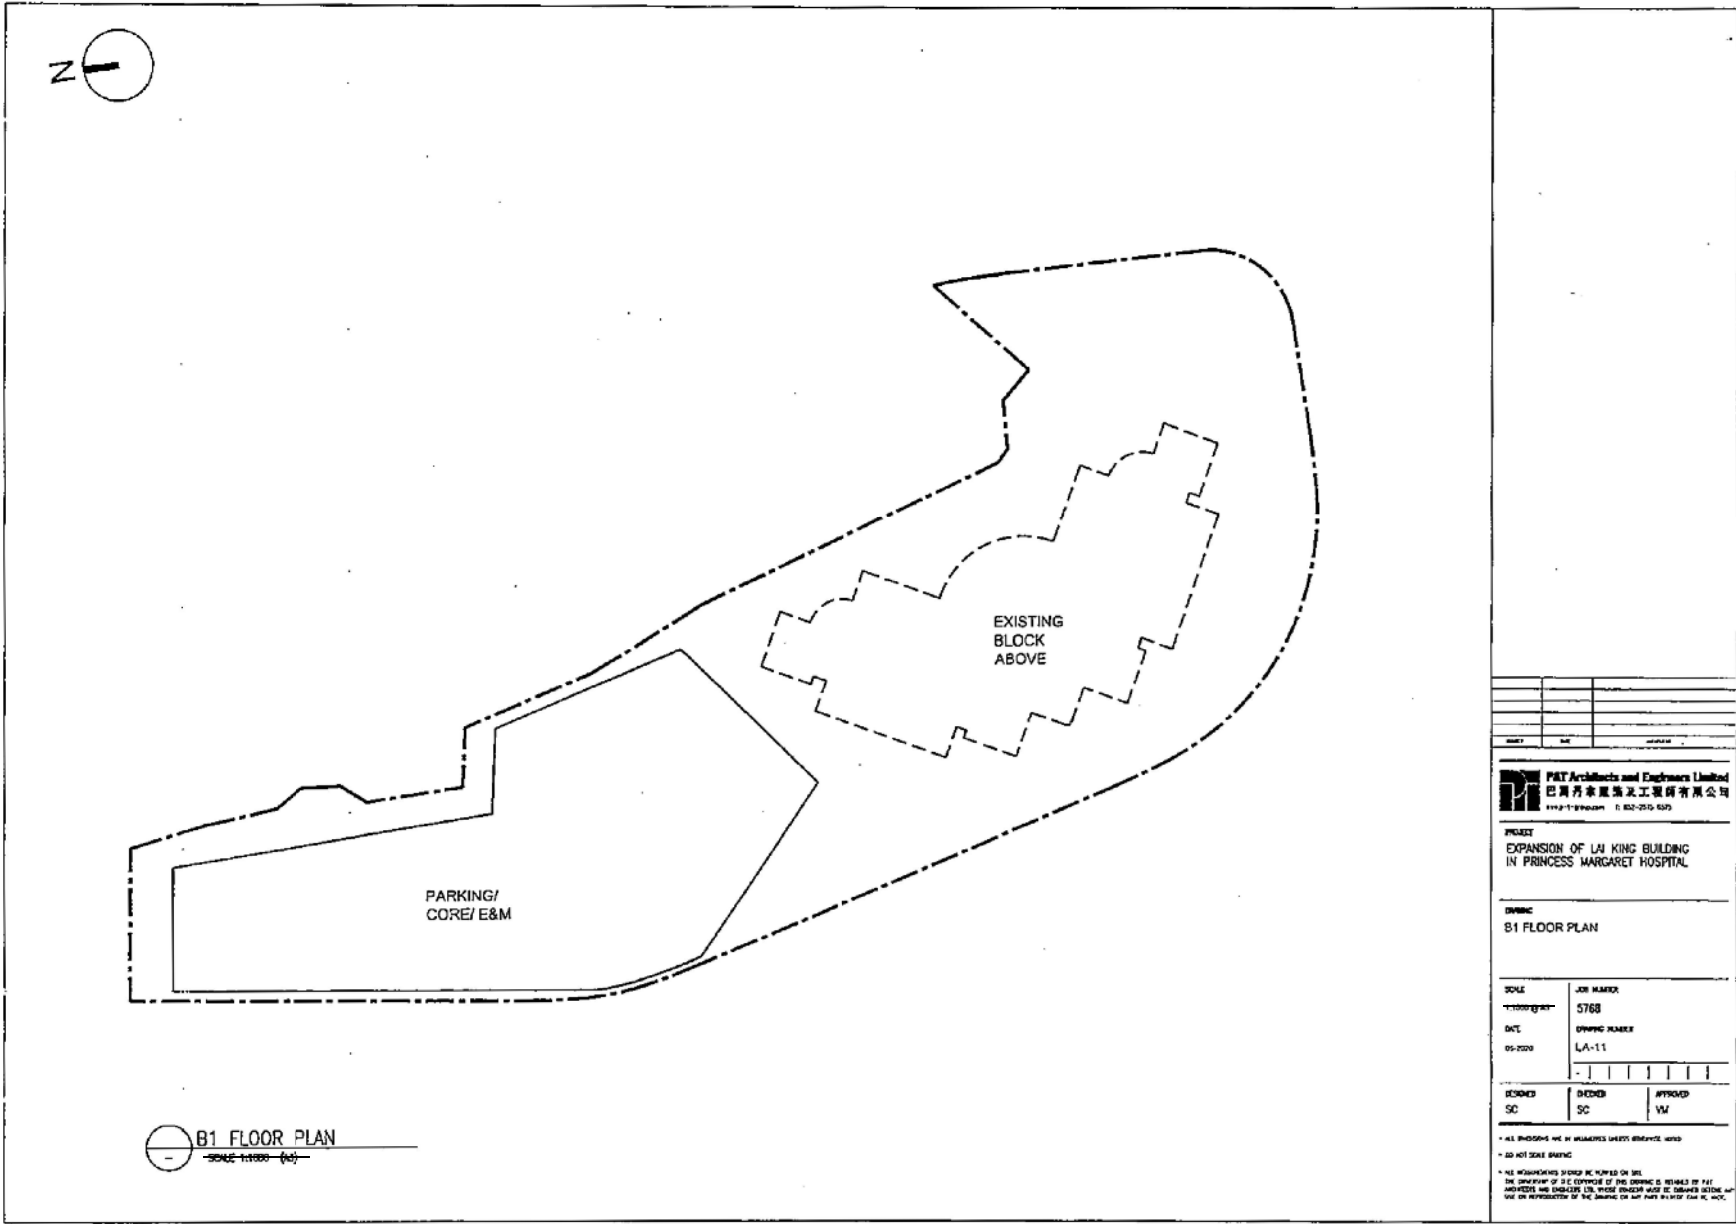

NO.	REV.	DATE

P&T Architects and Engineers Limited
 巴利丹拿建築及工程師有限公司
 1112-1113 Queen's Road East, Hong Kong

PROJECT
 EXPANSION OF LAI KING BUILDING
 IN PRINCESS MARGARET HOSPITAL

DRAWING
 B1 FLOOR PLAN


SCALE 1:1000 (AS SHOWN)	JOB NUMBER 5768
DATE 05-2020	DRAWING NUMBER LA-11

DESIGNED SC	DRAWN SC	APPROVED VM
-----------------------	--------------------	-----------------------

* ALL DIMENSIONS ARE IN MILLIMETERS UNLESS OTHERWISE NOTED
 * DO NOT SCALE DRAWING
 * ALL MEASUREMENTS SHOULD BE TAKEN ON THE
 ORIGINAL DRAWING OR FROM THE ORIGINAL DRAWING. THE DRAWING IS ISSUED BY THE
 ARCHITECT AND ENGINEER FOR THE PROJECT AND IS NOT TO BE REPRODUCED OR
 USED IN ANY MANNER WITHOUT THE WRITTEN PERMISSION OF THE ARCHITECT OR ENGINEER.


參考編號 REFERENCE No. A/KC/470	繪圖 DRAWING A - 4
-----------------------------------	------------------------

(來源：附錄 I)
 (Source : Appendix I)

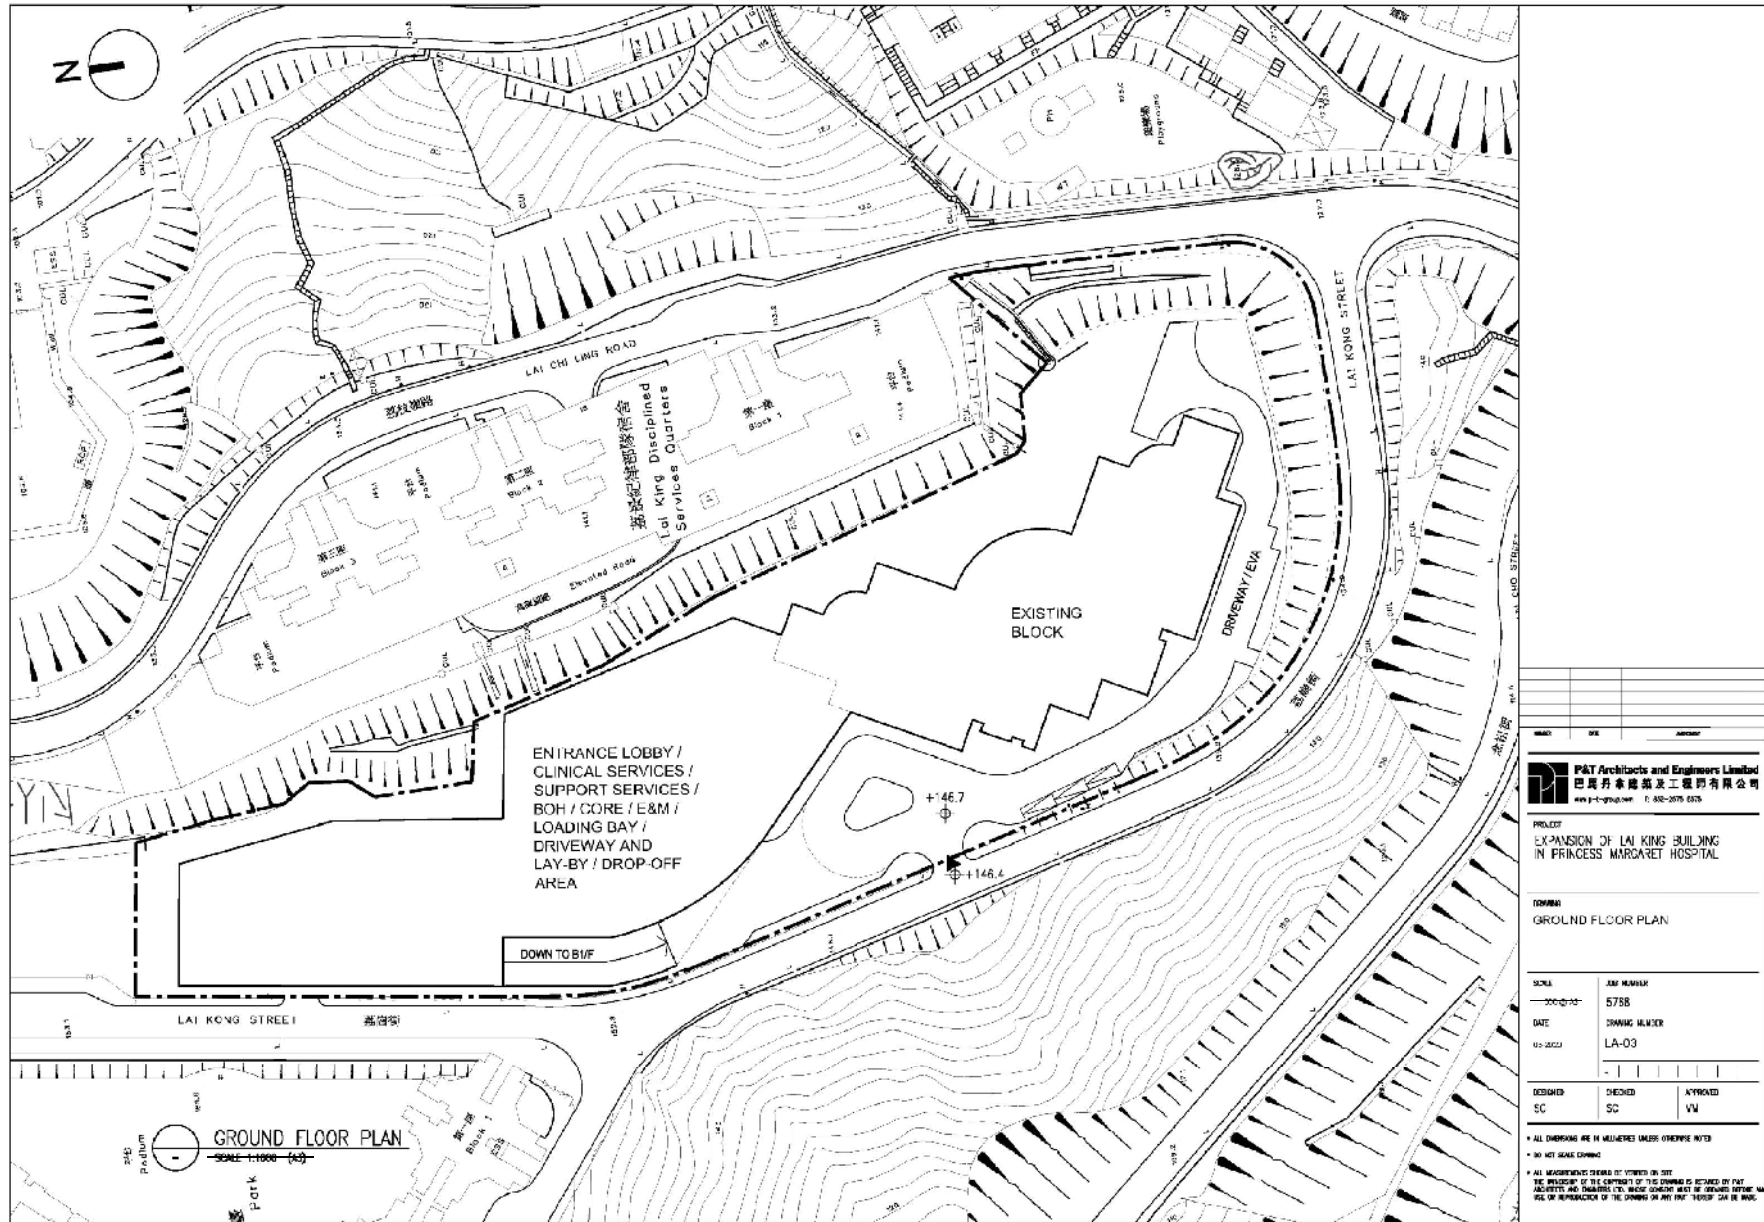

參考編號 REFERENCE No. A/KC/470	繪圖 DRAWING A - 5
--	-------------------------------

(來源：附錄 1a)
 (Source : Appendix 1a)

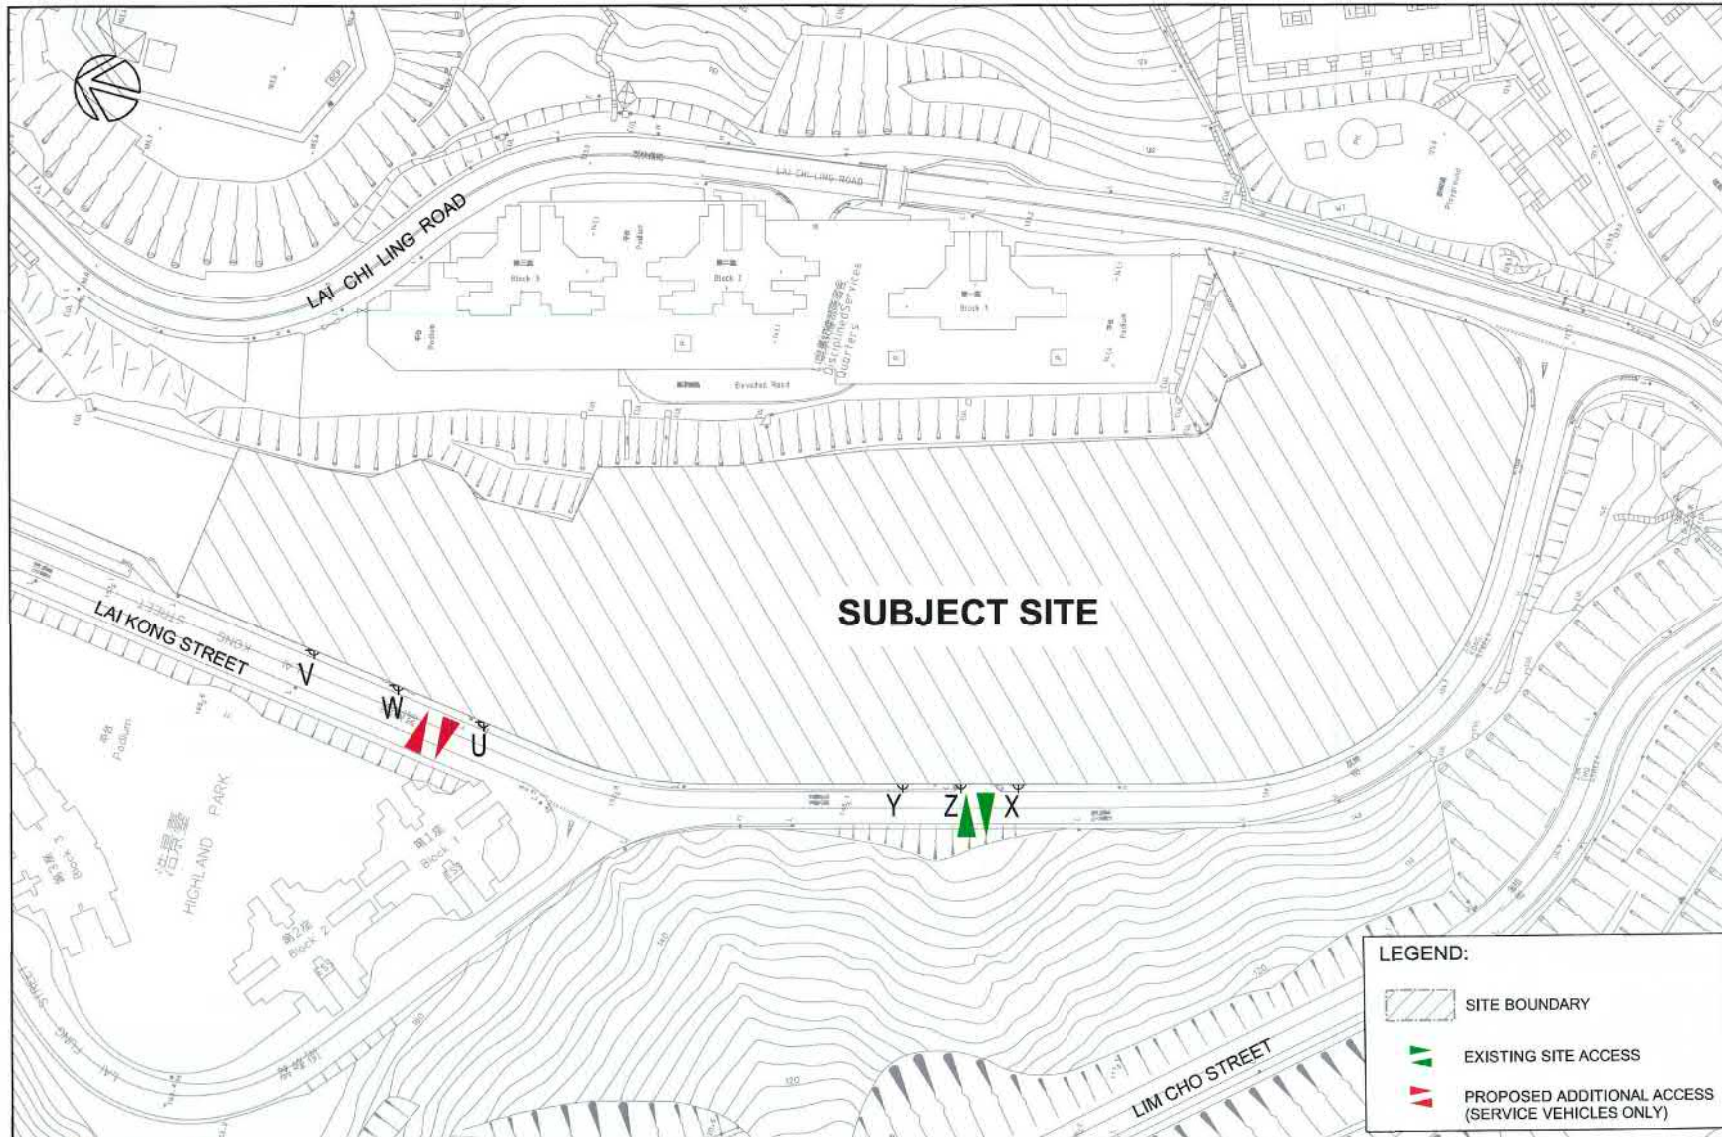


LEGEND:

	SITE BOUNDARY
	EXISTING SITE ACCESS
	PROPOSED ADDITIONAL ACCESS (SERVICE VEHICLES ONLY)

HWSPB Traffic & Transportation Consultants Ho Wang SPB Limited	Project Title	EXPANSION OF LAI KING BUILDING IN PRINCESS MARGARET HOSPITAL	Scale	1:1000	Date	JUL 2020	Figure No.	2.2
	Figure Title	PROPOSED VEHICULAR ACCESS	Project No.	J1551	CAD Ref.	J1551/TA/F22A/2020-07-08	Rev.	A



參考編號 REFERENCE No. A/KC/470	繪圖 DRAWING A - 6
-----------------------------------	------------------------

(來源：附錄 Ib)
(Source : Appendix Ib)

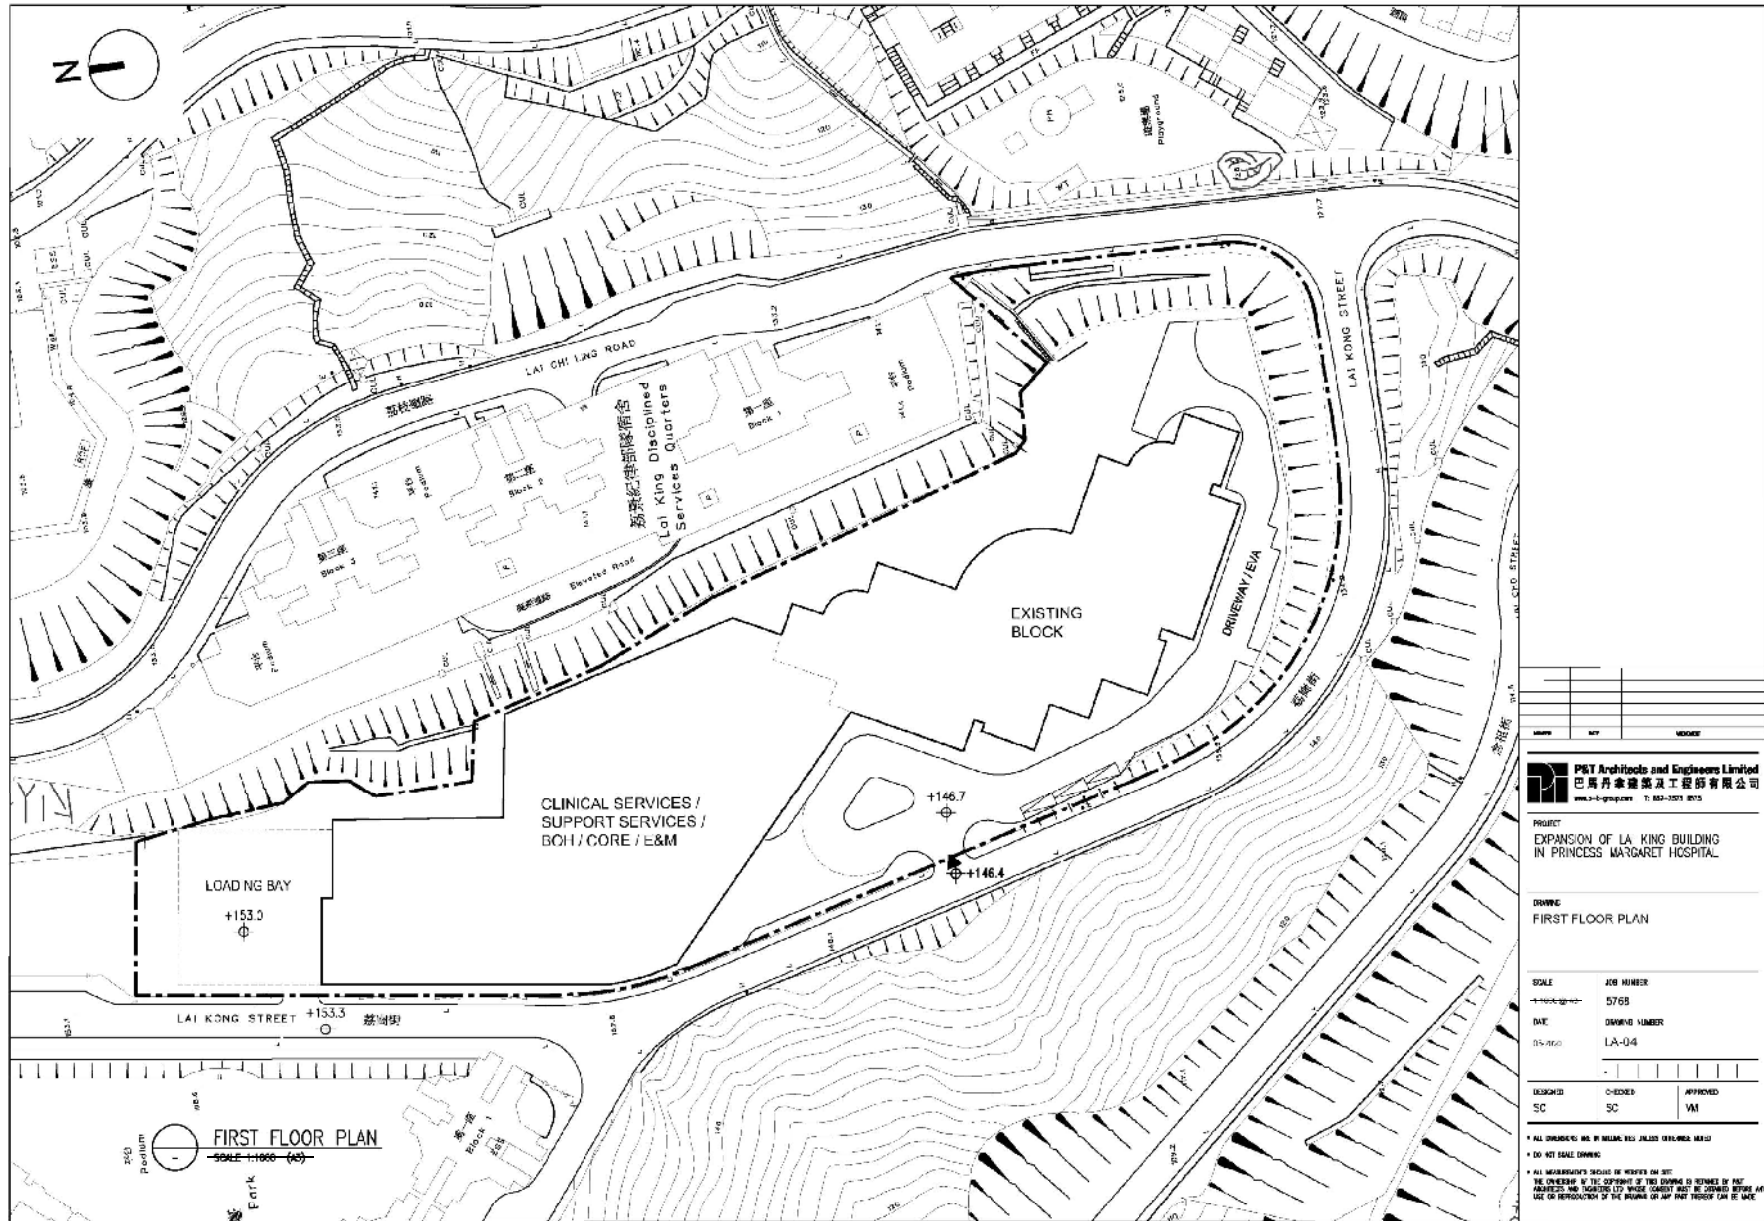

參考編號 REFERENCE No. A/KC/470	繪圖 DRAWING A - 7
-----------------------------------	------------------------

(來源：附錄 Ia)
(Source : Appendix Ia)

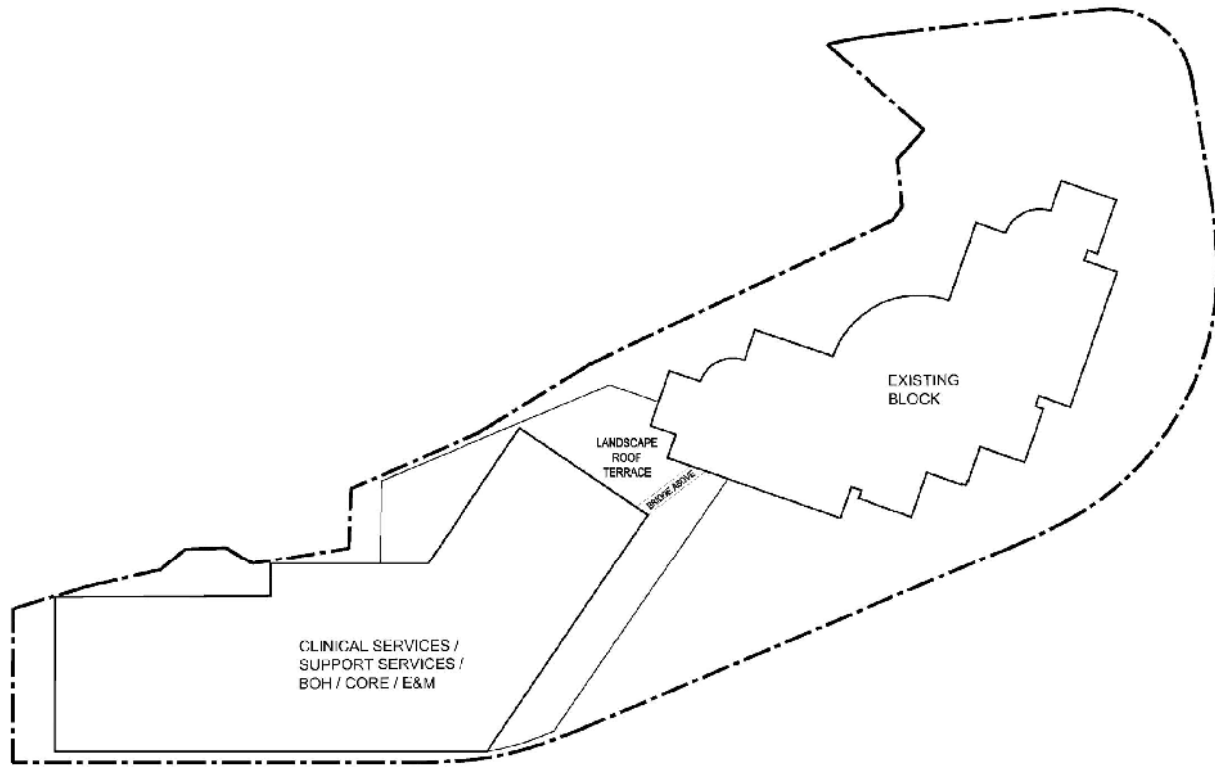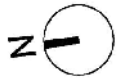

SECOND FLOOR PLAN
SCALE 1:1000 (A3)

NO.	REV.	DATE	BY	CHKD.

P&T Architects and Engineers Limited
巴馬丹拿建築及工程師有限公司
www.p-t-group.com | 852-2273 8015

PROJECT
EXPANSION OF LA KING BUILDING
IN PRINCESS MARGARET HOSPITAL

DRAWING
SECOND FLOOR PLAN

SCALE	JOB NUMBER
1:1000	5768
DATE	DRAWING NUMBER
05-16-2020	LA-05



DESIGNED	CHECKED	APPROVED
SC	SC	VM

* ALL DIMENSIONS ARE BY MILLIMETER UNLESS OTHERWISE NOTED
* DO NOT SCALE DRAWING
* ALL MEASUREMENTS SHOULD BE TAKEN ON SITE
* THE USER OF THIS DRAWING IS RESPONSIBLE FOR OBTAINING ALL NECESSARY PERMITS AND CONSENTS FROM THE RELEVANT AUTHORITIES BEFORE ANY USE OR REPRODUCTION OF THE DRAWING OR ANY PART THEREOF CAN BE MADE

參考編號
REFERENCE No.
A/KC/470

繪圖
DRAWING
A - 8

(來源：附錄 Ia)
(Source : Appendix Ia)

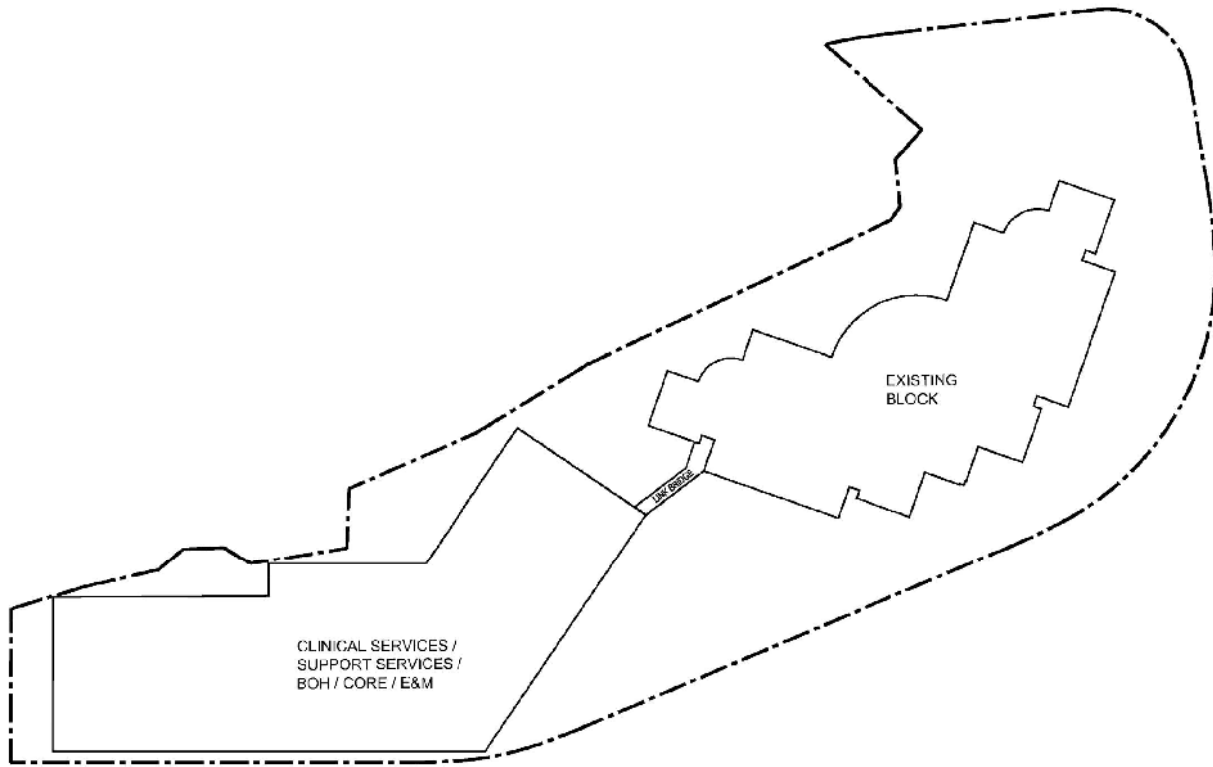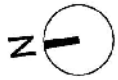

THIRD FLOOR PLAN
SCALE 1:1000 (A3)

NO.	REV.	DATE	BY	CHKD.

P&T Architects and Engineers Limited
巴馬丹拿建築及工程師有限公司
www.p-t-group.com | 852-2273 8015

PROJECT
EXPANSION OF LA KING BUILDING
IN PRINCESS MARGARET HOSPITAL

DRAWING
THIRD FLOOR PLAN


SCALE	JOB NUMBER
1:1000	5768
DATE	DRAWING NUMBER
05-16-2010	LA-06

DESIGNED	CHECKED	APPROVED
SC	SC	VM

* ALL DIMENSIONS ARE BY MILLIMETER UNLESS OTHERWISE NOTED
* DO NOT SCALE DRAWING
* ALL MEASUREMENTS SHOULD BE TAKEN ON SITE
* THE USER OF THIS DRAWING IS RESPONSIBLE FOR OBTAINING ALL NECESSARY PERMITS AND APPROVALS BEFORE ANY USE OR REPRODUCTION OF THE DRAWING OR ANY PART THEREOF CAN BE MADE

參考編號 REFERENCE No. A/KC/470	繪圖 DRAWING A - 9
-----------------------------------	------------------------

(來源：附錄 Ia)
(Source : Appendix Ia)

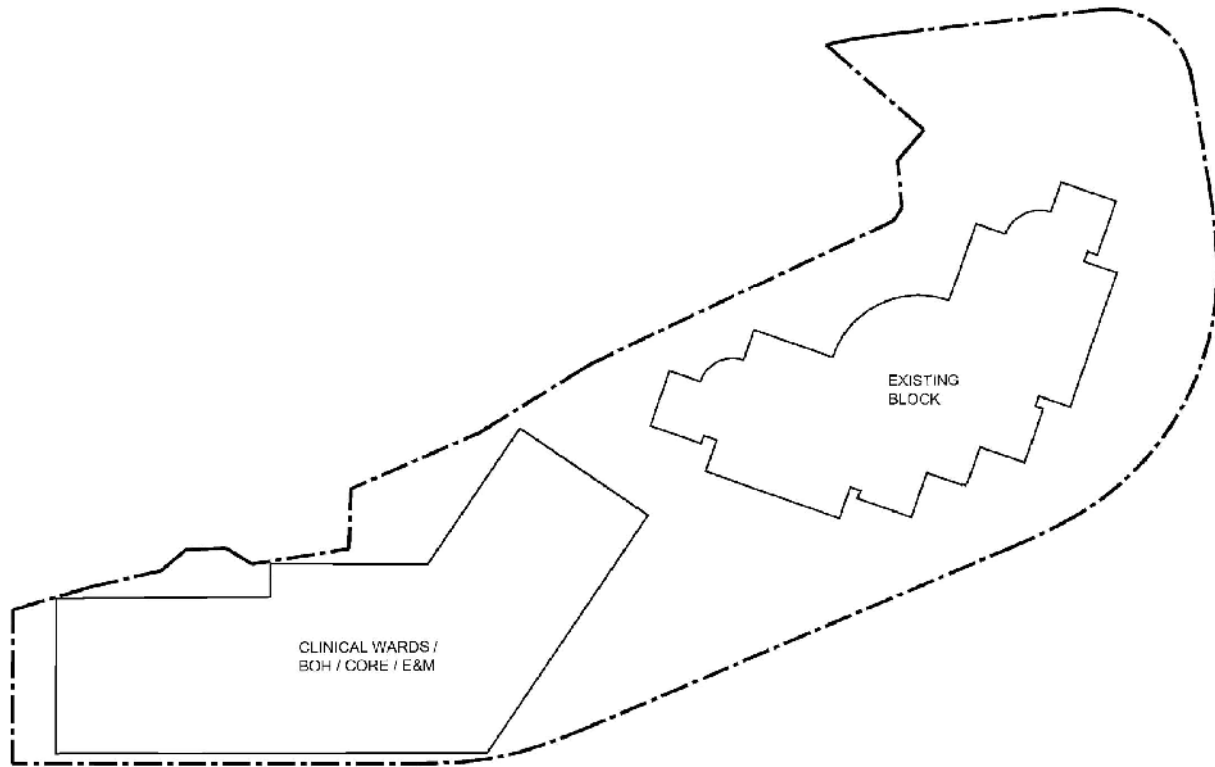

4TH-10TH FLOOR PLAN
SCALE: 1:1000 (A3)

P&T Architects and Engineers Limited
 巴威丹拿建築及工程師有限公司
 www.p-t-engineer.com | 852-2676 6376

PROJECT
 EXPANSION OF LAI KING BUILDING
 IN PRINCESS MARGARET HOSPITAL

FORMA
 4TH - 10TH FLOOR PLAN

SCALE	JOB NUMBER
1:1000 (A3)	5758
DATE	DRAWING NUMBER
15/08/2024	LA-07


DESIGNED	CHECKED	APPROVED
SC	SC	VW

* ALL DIMENSIONS ARE IN MILLIMETRES UNLESS OTHERWISE NOTED
 * DO NOT SCALE DRAWING
 * ALL MEASUREMENTS OBTAINED BY VISUAL OR BY THE MEASUREMENT OF THE DRAWING IS TAKEN AS SHOWN BY THE ARCHITECT AND ENGINEER. THE USER SHOULD NOT BE DEPENDENT ON THE SCALE OR REPRODUCTION OF THE DRAWING OR ANY PART THEREOF FOR ANY PURPOSE.

參考編號
 REFERENCE No.
 A/KC/470

繪圖
 DRAWING
 A - 10

(來源：附錄 Ia)
 (Source : Appendix Ia)

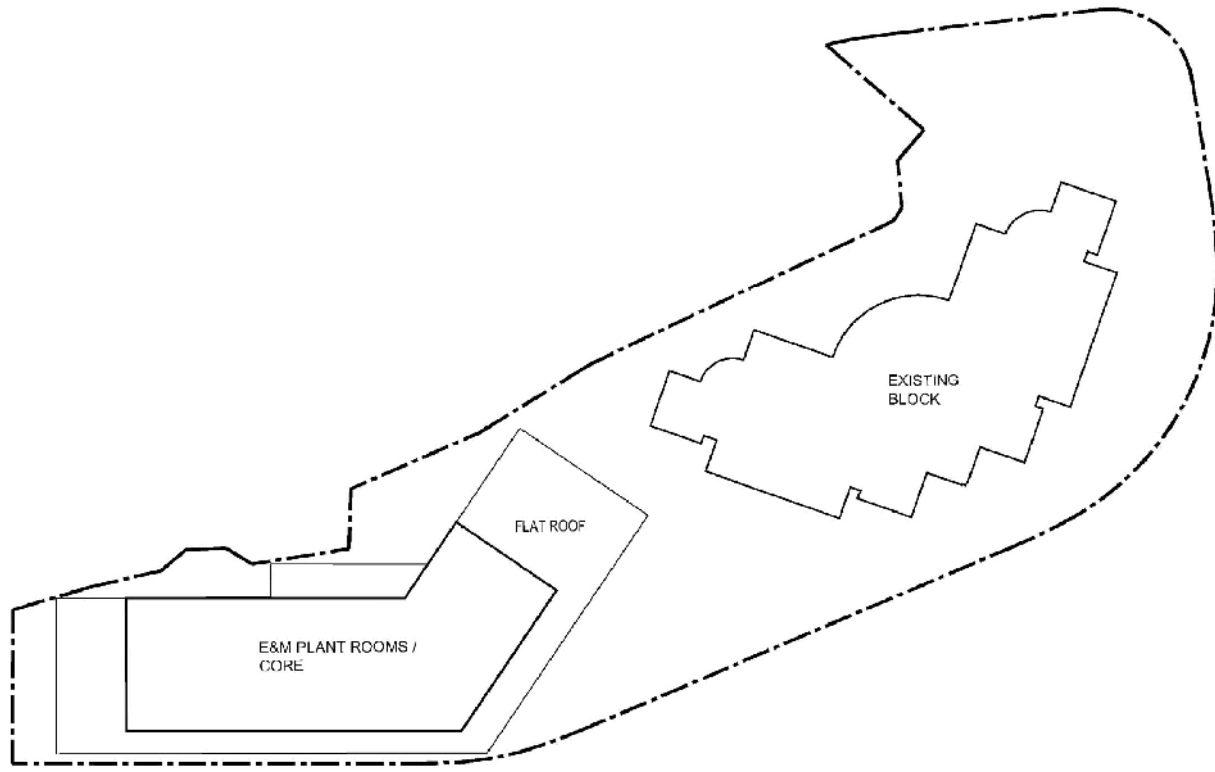


11TH FLOOR PLAN
SCALE 1:1000 (A3)

NO.	REV.	REVISION
 P&T Architects and Engineers Limited 巴威丹拿建築及工程師有限公司 www.p-t-engineer.com T: 852-2676 6376		
PROJECT EXPANSION OF LAI KING BUILDING IN PRINCESS MARGARET HOSPITAL		
DRAWING 11TH FLOOR PLAN		
SCALE 1:1000 (A3)	JOB NUMBER 5758	
DATE 15/08/2011	DRAWING NUMBER LA-08	
DESIGNED SC	CHECKED SC	APPROVED VM
* ALL DIMENSIONS ARE IN MILLIMETRES UNLESS OTHERWISE NOTED		
* DO NOT SCALE DRAWING		
* ALL MEASUREMENTS OBTAINED BY VISUAL OR BY SITE THE ACCURACY OF THE DIMENSIONS OF THIS DRAWING IS GUARANTEED BY P&T ARCHITECTS AND ENGINEERS LTD. BEFORE SIGNATURE MUST BE OBTAINED BEFORE ANY USE OR REPRODUCTION OF THE DRAWING OR ANY PART THEREOF CAN BE MADE.		

參考編號 REFERENCE No. A/KC/470	繪圖 DRAWING A - 11
-----------------------------------	-------------------------

(來源：附錄 Ia)
(Source : Appendix Ia)

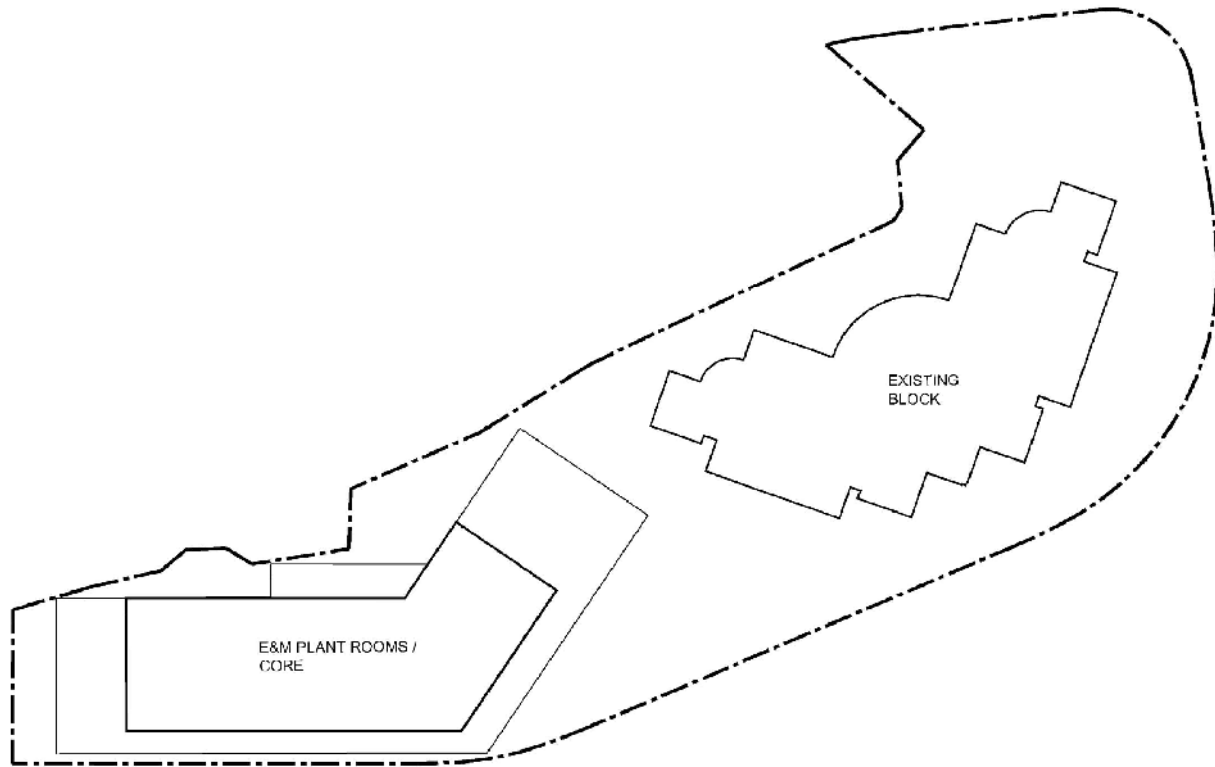

ROOF FLOOR PLAN
SCALE: 1:1000 (A3)

P&T Architects and Engineers Limited
巴威丹拿建築及工程師有限公司
www.p-t-engineer.com | 852-2676 6376

PROJECT
EXPANSION OF LAI KING BUILDING
IN PRINCESS MARGARET HOSPITAL

FORMA
ROOF FLOOR PLAN

SCALE	JOB NUMBER	
1:1000 (A3)	5758	
DATE	DRAWING NUMBER	
15/08/2024	LA-09	
DESIGNED	CHECKED	APPROVED
SC	SC	VW

* ALL DIMENSIONS ARE IN MILLIMETRES UNLESS OTHERWISE NOTED
* DO NOT SCALE DRAWING
* ALL MEASUREMENTS OBTAINED BY VISUAL OR BY THE MEASUREMENT OF THE DRAWING IS TAKEN AS SHOWN BY THE ARCHITECTS AND ENGINEERS LTD. THESE MEASUREMENTS MUST BE OBTAINED BEFORE ANY USE OR REPRODUCTION OF THE DRAWING OR ANY PART THEREOF CAN BE MADE.

參考編號 REFERENCE No. A/KC/470	繪圖 DRAWING A - 12
-----------------------------------	-------------------------


 
 



(來源：附錄 Ia)
(Source : Appendix Ia)

Appendix VIII

Sustainable Building Design Guidelines (PNAP APP-152)

Site Coverage of Greenery

- Site Area: 21,419m²
- At-grade greenery:
approx. 3800m²
= 17.7% ≥ 15% (OK)
- Overall greenery:
approx. 6400m²
= 30% ≥ 30m (OK)

LEGEND	
	SITE BOUNDARY
	PEDESTRIAN AREA
	DRIVEWAY / EVA
	GREENING AREA
	PROPOSED RETAIN TREE
	PROPOSED COMPENSATORY TREE



10

參考編號 REFERENCE No. A/KC/470	繪圖 DRAWING A - 13
-----------------------------------	-------------------------

(來源：附錄 1c)
(Source : Appendix 1c)


VIA | Viewpoint Locations and Visual Envelope



參考編號 REFERENCE No. A/KC/470	繪圖 DRAWING A - 14
-----------------------------------	-------------------------

(來源：附錄 1e)
(Source : Appendix 1e)

VIA | Photomontage of VP1 – Public Footpath at Lai Kong Street near Highland Park

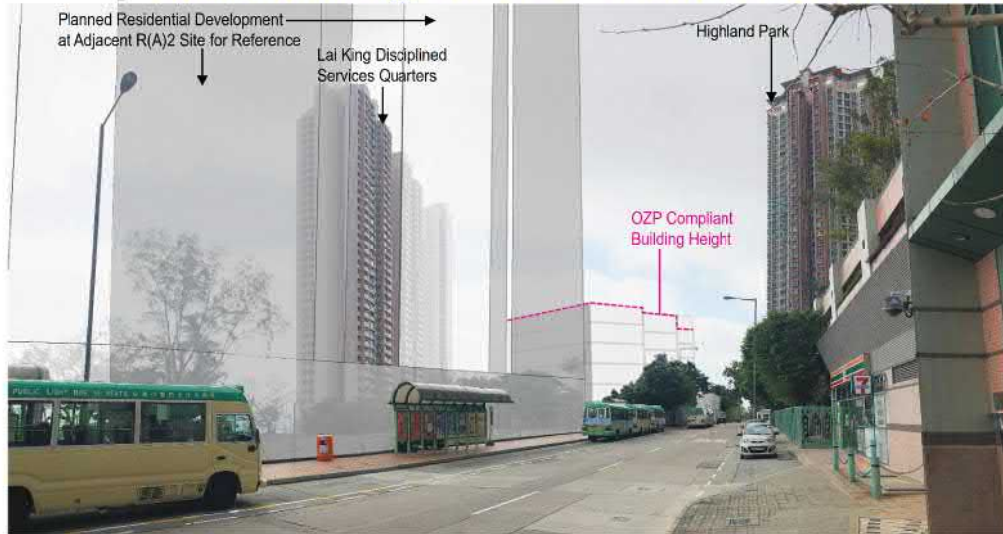

Existing Photo



FIGURE 3

EXPANSION OF LAI KING BUILDING IN PRINCESS MARGARET HOSPITAL

Sep 2020

P&T Architects and Engineers Limited

AECOM

參考編號
REFERENCE No.
A/KC/470

繪圖
DRAWING
A - 15

(來源：附錄 Ie)
(Source : Appendix Ie)

VIA | Photomontage of VP2 – Wah Yuen Chuen



Existing Photo



FIGURE 4

EXPANSION OF LAI KING BUILDING IN PRINCESS MARGARET HOSPITAL

Sep 2020

P&T Architects and Engineers Limited

AECOM

參考編號
REFERENCE No.
A/KC/470

繪圖
DRAWING
A - 16

(來源：附錄 1e)
(Source : Appendix 1e)

VIA | Photomontage of VP3 – Kwai Chung Road



FIGURE 5

EXPANSION OF LAI KING BUILDING IN PRINCESS MARGARET HOSPITAL

Sep 2020

 P&T Architects and Engineers Limited



參考編號
REFERENCE No.
A/KC/470

繪圖
DRAWING
A - 17

(來源：附錄 Ie)
(Source : Appendix Ie)

VIA | Photomontage of VP4 – Cho Yiu Chuen



Existing Photo

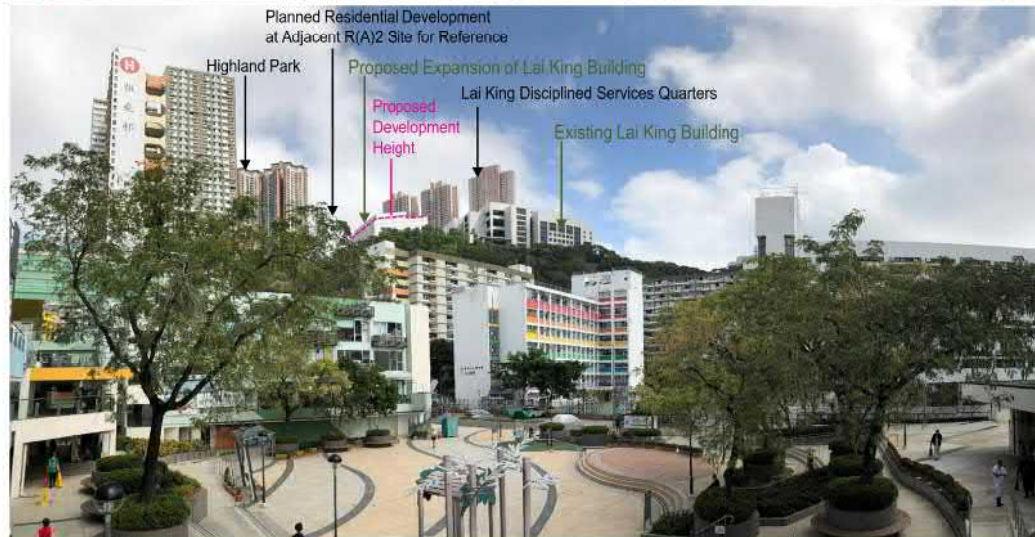


FIGURE 6

EXPANSION OF LAI KING BUILDING IN PRINCESS MARGARET HOSPITAL

Sep 2020

P&T Architects and Engineers Limited

AECOM

參考編號
REFERENCE No.
A/KC/470

繪圖
DRAWING
A - 18

(來源：附錄 1e)
(Source : Appendix 1e)

VIA | Photomontage of VP5 – Tsing Yi Trail



Existing Photo



FIGURE 7

EXPANSION OF LAI KING BUILDING IN PRINCESS MARGARET HOSPITAL

Sep 2020



參考編號 REFERENCE No. A/KC/470	繪圖 DRAWING A - 19
-----------------------------------	-------------------------

(來源：附錄 Ie)
(Source : Appendix Ie)

VIA | Photomontage of VP6 – Trail near Kau Wah Keng Sun Chuen



Existing Photo



FIGURE 8

EXPANSION OF LAI KING BUILDING IN PRINCESS MARGARET HOSPITAL

Sep 2020



參考編號 REFERENCE No. A/KC/470	繪圖 DRAWING A - 20
-----------------------------------	-------------------------

(來源：附錄 Ie)
(Source : Appendix Ie)

Appendix VII

Illustration of possible boundary fence wall alignment & proposed greenery at pedestrian level point of view at




Project Overview 計劃概況



參考編號 REFERENCE No. A/KC/470	繪圖 DRAWING A - 21
-----------------------------------	-------------------------

(來源：附錄 Ie)
(Source : Appendix Ie)

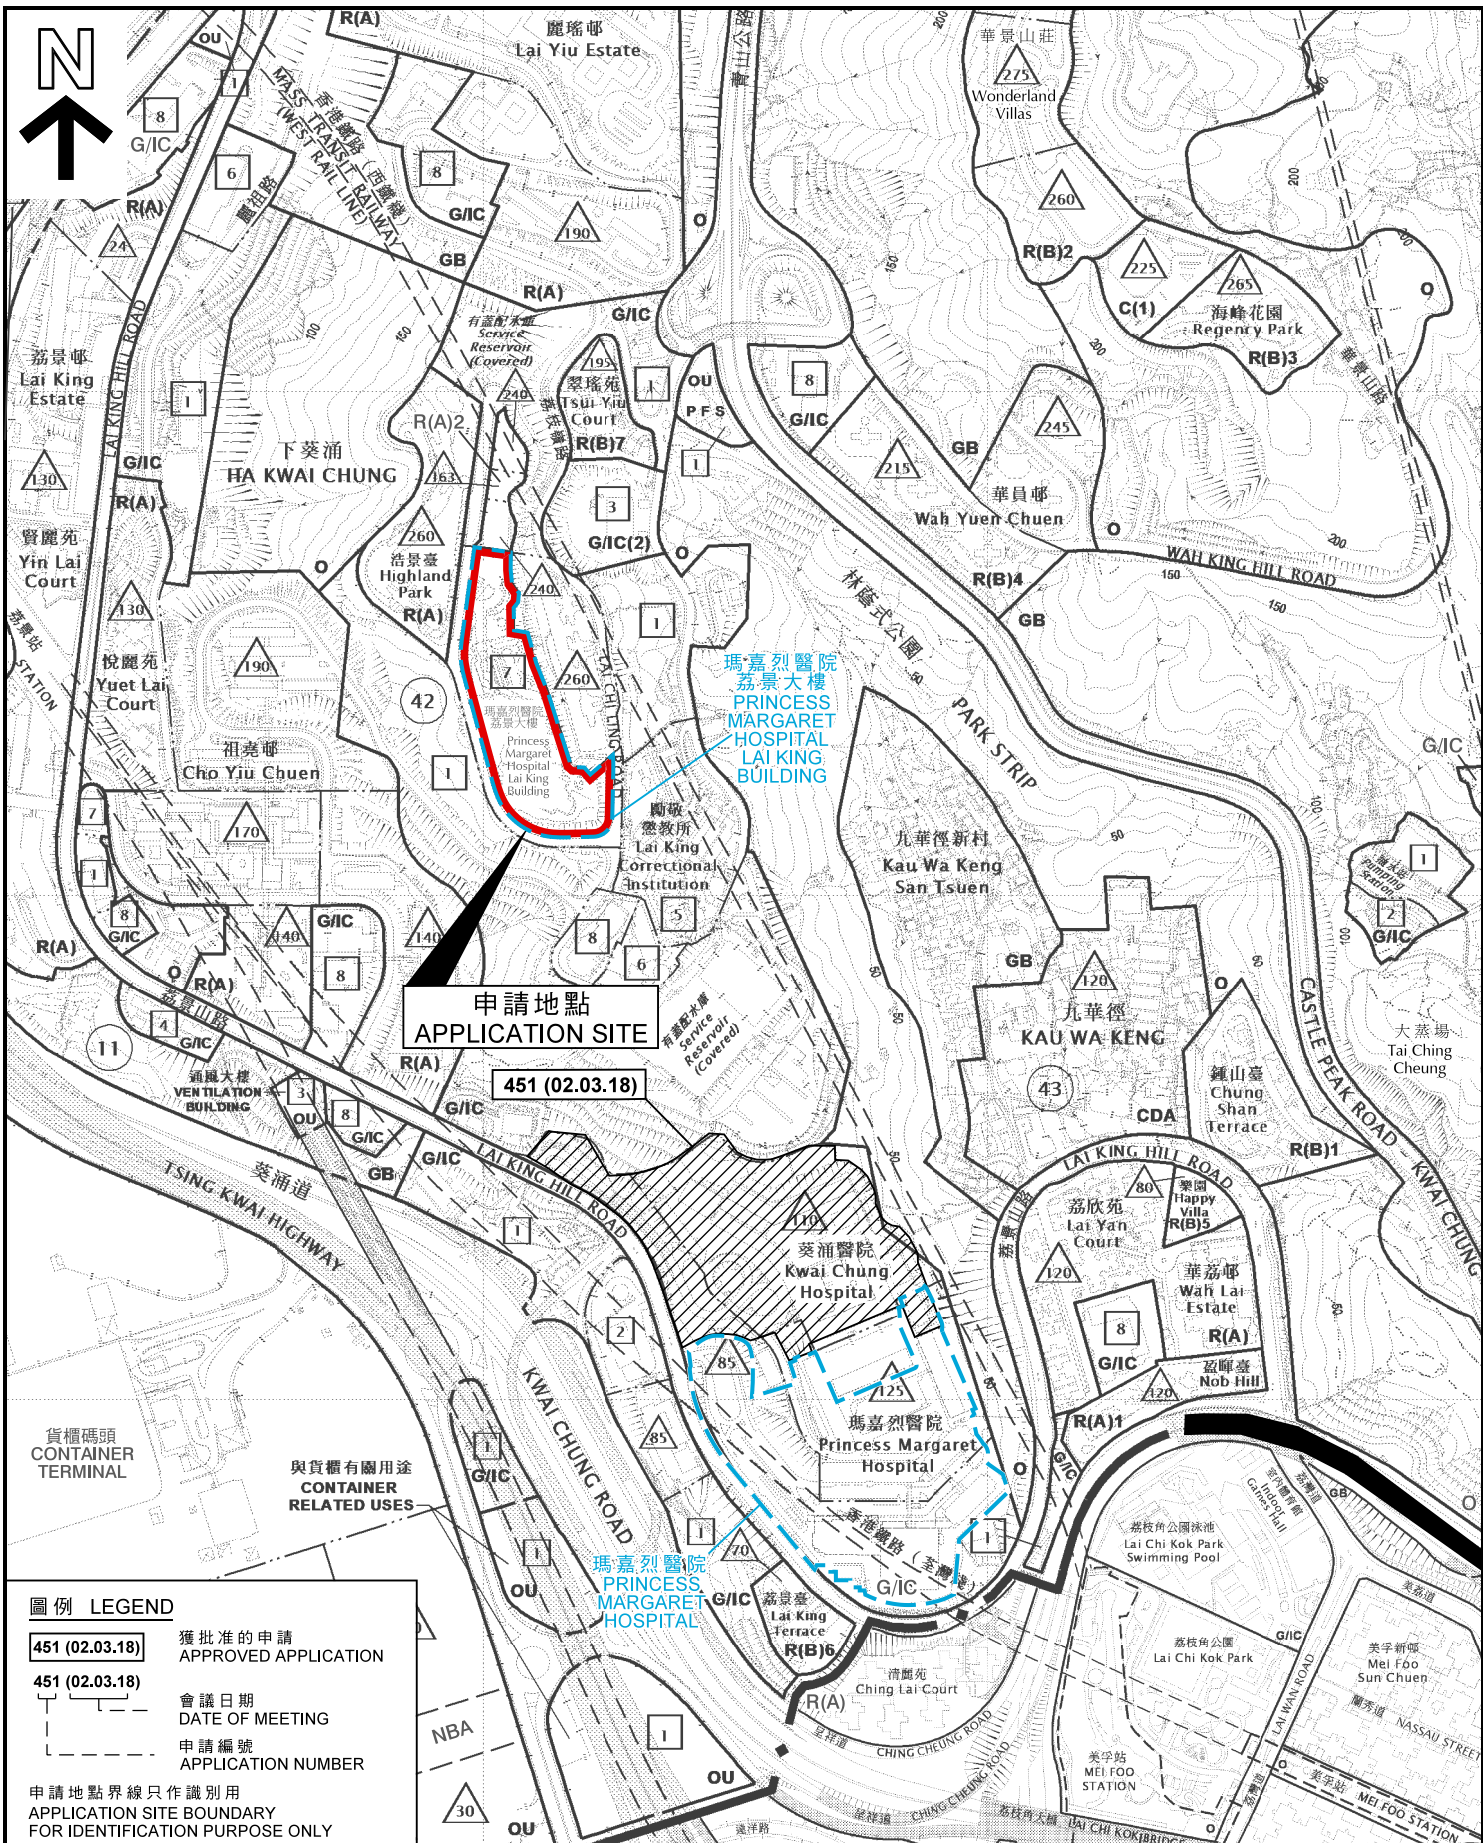

圖例 LEGEND

- 451 (02.03.18) 獲批准的申請
APPROVED APPLICATION
- 451 (02.03.18) 會議日期
DATE OF MEETING
- 451 (02.03.18) 申請編號
APPLICATION NUMBER
- 申請地點界線只作識別用
APPLICATION SITE BOUNDARY
FOR IDENTIFICATION PURPOSE ONLY

位置圖 LOCATION PLAN

擬議略為放寬建築物高度限制
以作准許的醫院用途
葵涌荔崗街10號瑪嘉烈醫院荔景大樓
PROPOSED MINOR RELAXATION OF
BUILDING HEIGHT RESTRICTION FOR PERMITTED HOSPITAL USE
LAI KING BUILDING, PRINCESS MARGARET HOSPITAL
10 LAI KONG STREET, KWAI CHUNG

SCALE 1:7 500 比例尺
米 100 0 100 200 300 米
METRES


**規劃署
PLANNING
DEPARTMENT**




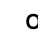



參考編號
REFERENCE No.
A/KC/470

圖 PLAN
A-1

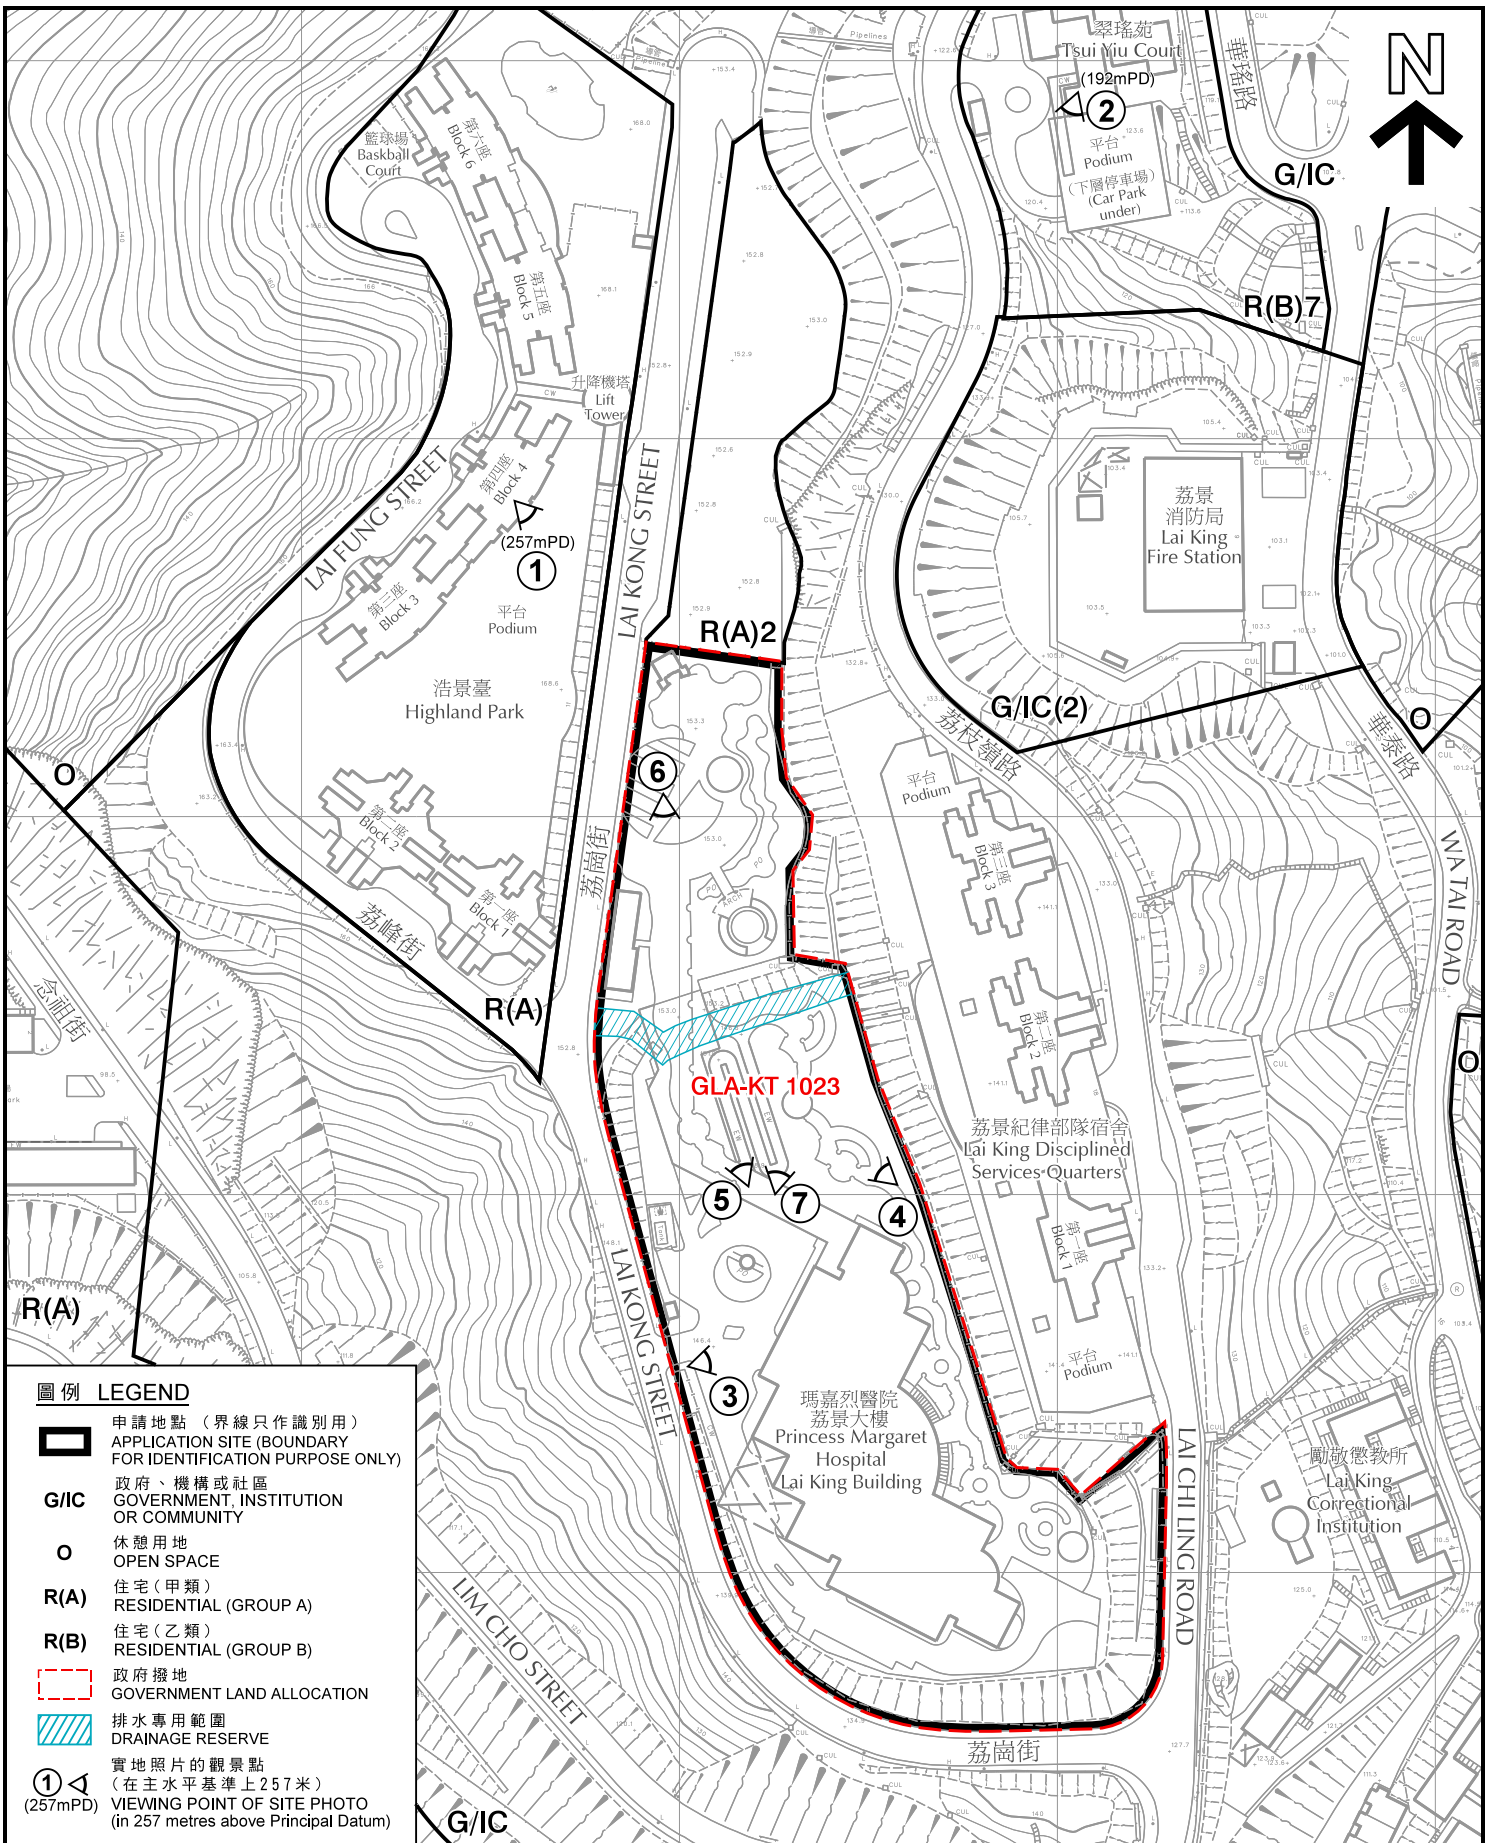本摘要圖於2020年11月26日擬備，
所根據的資料為：於2018年1月19日
展示的分區計劃大綱圖編號S/KC/29，
以及於2013年10月8日核准的分區
計劃大綱圖編號S/K16/16
EXTRACT PLAN PREPARED ON 26.11.2020
BASED ON OUTLINE ZONING PLANS No.
S/KC/29 EXHIBITED ON 19.1.2018 AND
S/K16/16 APPROVED ON 8.10.2013




圖例 LEGEND

-  申請地點 (界線只作識別用)
APPLICATION SITE (BOUNDARY FOR IDENTIFICATION PURPOSE ONLY)
- G/IC** 政府、機構或社區
GOVERNMENT, INSTITUTION OR COMMUNITY
-  休憩用地
OPEN SPACE
- R(A)** 住宅(甲類)
RESIDENTIAL (GROUP A)
- R(B)** 住宅(乙類)
RESIDENTIAL (GROUP B)
-  政府撥地
GOVERNMENT LAND ALLOCATION
-  排水專用範圍
DRAINAGE RESERVE
-  實地照片的觀景點
(在主水平基準上257米)
VIEWING POINT OF SITE PHOTO
(in 257 metres above Principal Datum)

平面圖 SITE PLAN

擬議略為放寬建築物高度限制
以作准許的醫院用途
葵涌荔崗街10號瑪嘉烈醫院荔景大樓
PROPOSED MINOR RELAXATION OF
BUILDING HEIGHT RESTRICTION FOR PERMITTED HOSPITAL USE
LAI KING BUILDING, PRINCESS MARGARET HOSPITAL
10 LAI KONG STREET, KWAI CHUNG

SCALE 1 : 2 000 比例尺

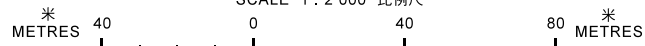

規劃署
PLANNING DEPARTMENT



參考編號
REFERENCE No.
A/KC/470

圖 PLAN
A-2

本摘要圖於2020年11月20日擬備，
所根據的資料為測量圖編號
11-NW-1B/D 及 11-NW-2A/C
EXTRACT PLAN PREPARED ON 20.11.2020
BASED ON SURVEY SHEETS No.
11-NW-1B/D AND 11-NW-2A/C



圖例 LEGEND



申請地點 (界線只作識別用)
APPLICATION SITE (BOUNDARY FOR IDENTIFICATION PURPOSE ONLY)

本摘要圖於2020年11月13日擬備，所根據的資料為地政總署於2019年10月1日拍得的航攝照片編號 E069368C、E069369C 及 E069545C

EXTRACT PLAN PREPARED ON 13.11.2020 BASED ON AERIAL PHOTOS No. E069368C, E069369C AND E069545C TAKEN ON 1.10.2019 BY LANDS DEPARTMENT

航攝照片 AERIAL PHOTO

擬議略為放寬建築物高度限制
以作准許的醫院用途
葵涌荔崗街10號瑪嘉烈醫院荔景大樓
PROPOSED MINOR RELAXATION OF BUILDING HEIGHT RESTRICTION FOR PERMITTED HOSPITAL USE LAI KING BUILDING, PRINCESS MARGARET HOSPITAL 10 LAI KONG STREET, KWAI CHUNG

規劃署
PLANNING DEPARTMENT



參考編號
REFERENCE No.
A/KC/470

圖 PLAN
A-3



圖例 LEGEND

 申請地點 (界線只作識別用)
APPLICATION SITE (BOUNDARY FOR IDENTIFICATION PURPOSE ONLY)

本圖於2020年12月1日擬備，所根據的資料為攝於2020年6月19日的實地照片
PLAN PREPARED ON 1.12.2020 BASED ON SITE PHOTO TAKEN ON 19.6.2020

實地照片 SITE PHOTO

擬議略為放寬建築物高度限制
以作准許的醫院用途
葵涌荔崗街10號瑪嘉烈醫院荔景大樓
PROPOSED MINOR RELAXATION OF BUILDING HEIGHT RESTRICTION FOR PERMITTED HOSPITAL USE
LAI KING BUILDING, PRINCESS MARGARET HOSPITAL
10 LAI KONG STREET, KWAI CHUNG

規劃署
PLANNING DEPARTMENT



參考編號
REFERENCE No.
A/KC/470

圖 PLAN
A-4



圖例 LEGEND



申請地點 (界線只作識別用)
APPLICATION SITE (BOUNDARY FOR IDENTIFICATION PURPOSE ONLY)

本圖於2020年11月26日擬備，所根據的資料為攝於2020年9月1日的實地照片
PLAN PREPARED ON 26.11.2020 BASED ON SITE PHOTO TAKEN ON 1.9.2020

實地照片 SITE PHOTO

擬議略為放寬建築物高度限制
以作准許的醫院用途
葵涌荔崗街10號瑪嘉烈醫院荔景大樓
PROPOSED MINOR RELAXATION OF BUILDING HEIGHT RESTRICTION FOR PERMITTED HOSPITAL USE
LAI KING BUILDING, PRINCESS MARGARET HOSPITAL
10 LAI KONG STREET, KWAI CHUNG

規劃署
PLANNING DEPARTMENT



參考編號
REFERENCE No.
A/KC/470

圖 PLAN
A-5



圖例 LEGEND



申請地點 (界線只作識別用)
APPLICATION SITE (BOUNDARY
FOR IDENTIFICATION PURPOSE
ONLY)

本圖於2020年11月26日擬備，所根據的資料為攝於2020年6月19日的實地照片
PLAN PREPARED ON 26.11.2020
BASED ON SITE PHOTOS TAKEN
ON 19.6.2020

實地照片 SITE PHOTOS

擬議略為放寬建築物高度限制
以作准許的醫院用途
葵涌荔崗街10號瑪嘉烈醫院荔景大樓
PROPOSED MINOR RELAXATION OF
BUILDING HEIGHT RESTRICTION FOR PERMITTED HOSPITAL USE
LAI KING BUILDING, PRINCESS MARGARET HOSPITAL
10 LAI KONG STREET, KWAI CHUNG

規劃署
**PLANNING
DEPARTMENT**



參考編號
REFERENCE No.
A/KC/470

圖 PLAN
A-6



圖例 LEGEND

 申請地點 (界線只作識別用)
APPLICATION SITE (BOUNDARY FOR IDENTIFICATION PURPOSE ONLY)

本圖於2020年11月26日擬備，所根據的資料為攝於2020年6月19日的實地照片
PLAN PREPARED ON 26.11.2020 BASED ON SITE PHOTOS TAKEN ON 19.6.2020

實地照片 SITE PHOTOS


擬議略為放寬建築物高度限制
以作准許的醫院用途
葵涌荔崗街10號瑪嘉烈醫院荔景大樓
PROPOSED MINOR RELAXATION OF BUILDING HEIGHT RESTRICTION FOR PERMITTED HOSPITAL USE LAI KING BUILDING, PRINCESS MARGARET HOSPITAL 10 LAI KONG STREET, KWAI CHUNG

規劃署
PLANNING DEPARTMENT



參考編號
REFERENCE No.
A/KC/470

圖 PLAN
A-7

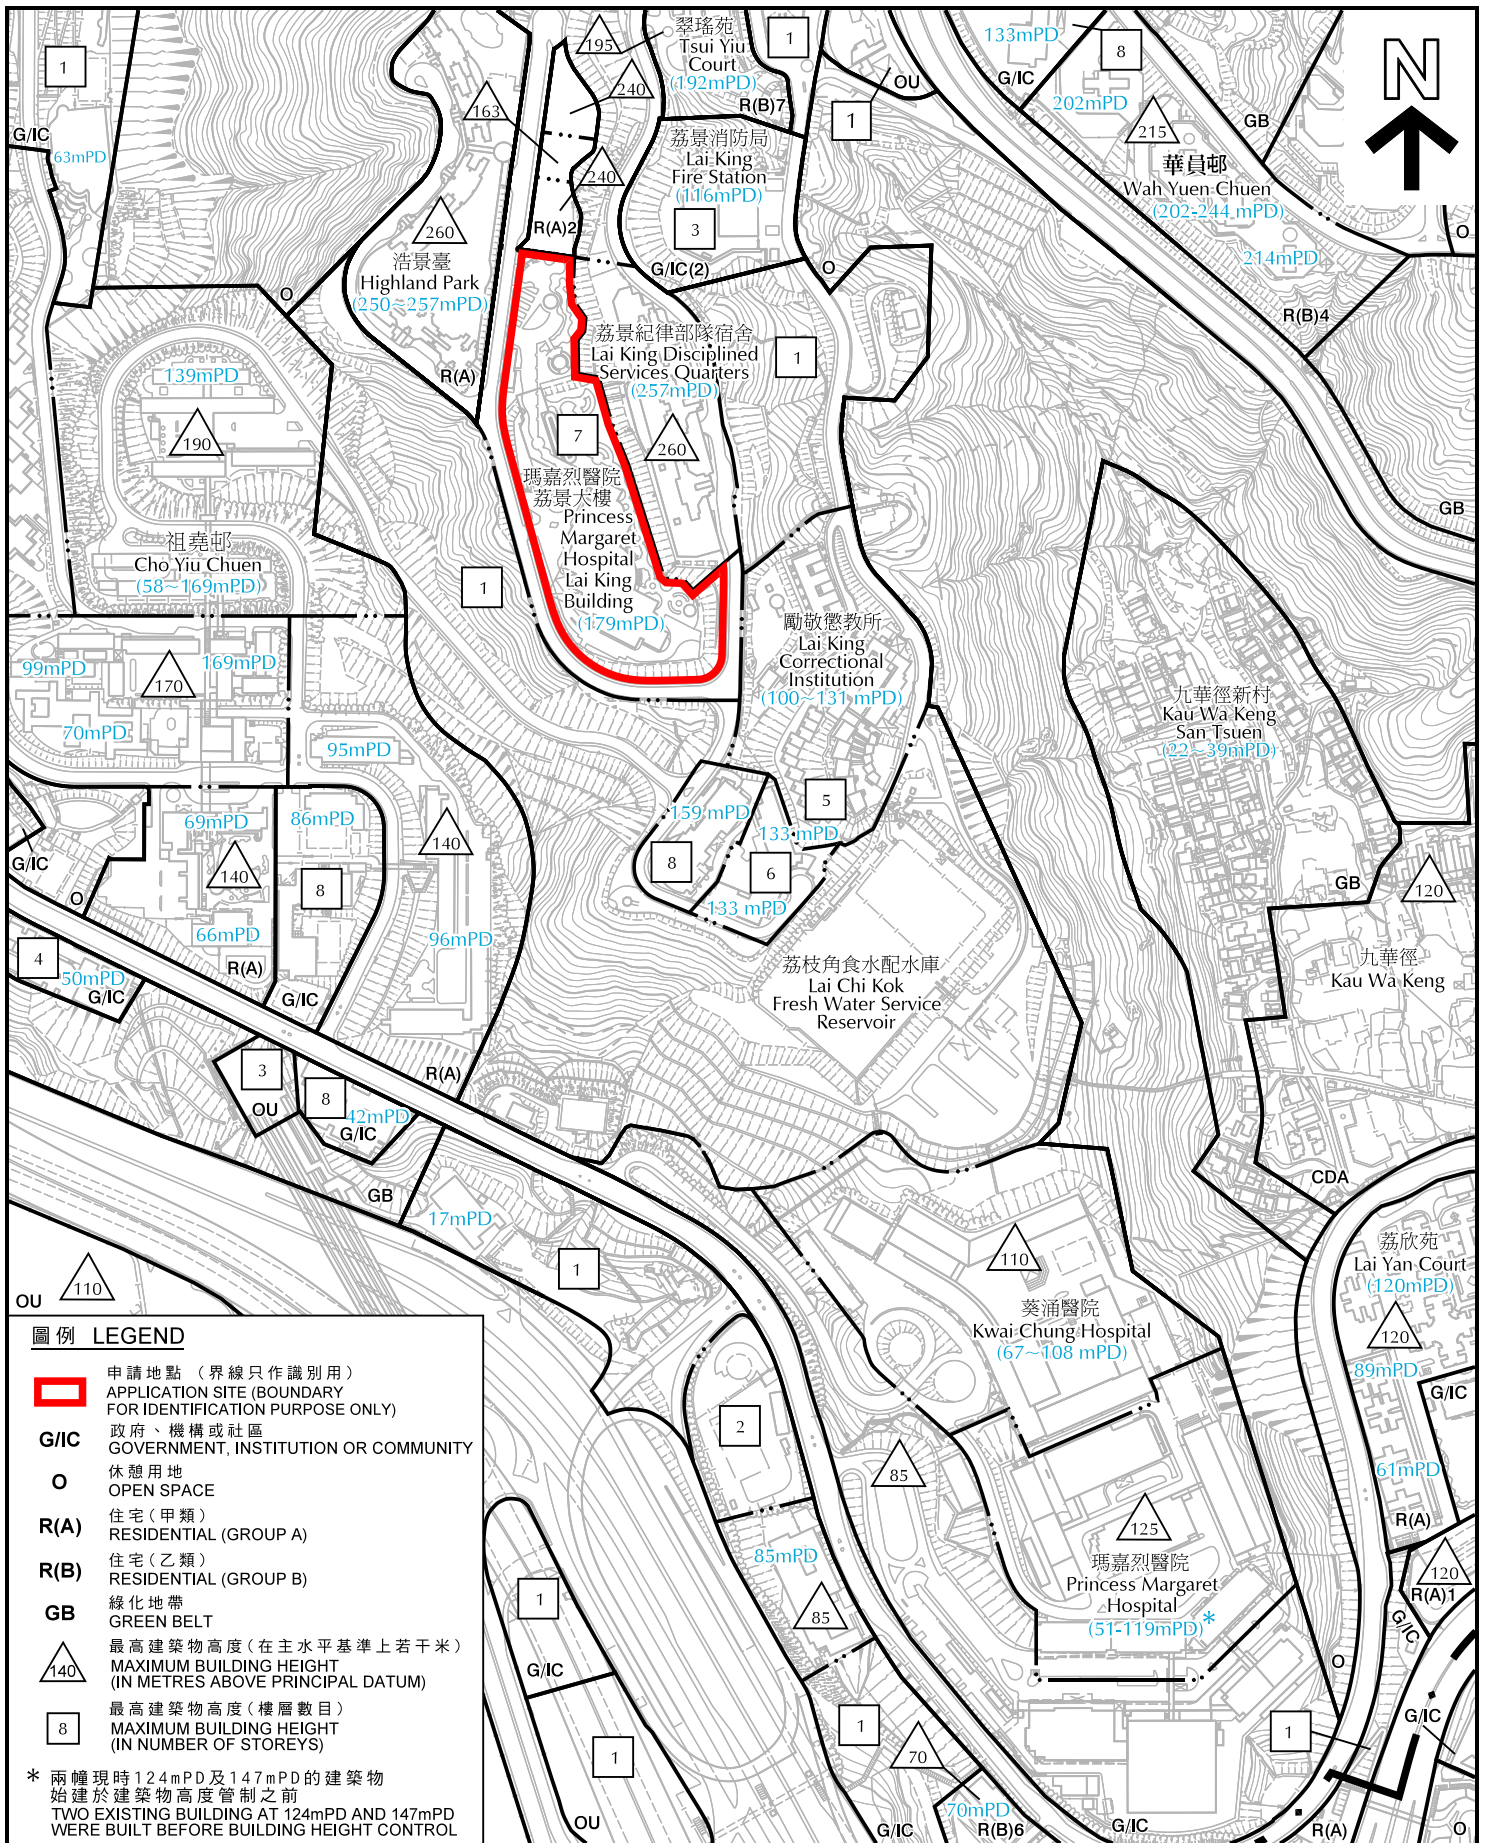


圖例 LEGEND

- 申請地點 (界線只作識別用)
APPLICATION SITE (BOUNDARY FOR IDENTIFICATION PURPOSE ONLY)
- G/IC** 政府、機構或社區
GOVERNMENT, INSTITUTION OR COMMUNITY
- O** 休憩用地
OPEN SPACE
- R(A)** 住宅(甲類)
RESIDENTIAL (GROUP A)
- R(B)** 住宅(乙類)
RESIDENTIAL (GROUP B)
- GB** 綠化地帶
GREEN BELT
- 最高建築物高度 (在主水平基準上若干米)
MAXIMUM BUILDING HEIGHT (IN METRES ABOVE PRINCIPAL DATUM)
- 最高建築物高度 (樓層數目)
MAXIMUM BUILDING HEIGHT (IN NUMBER OF STOREYS)

* 兩幢現時 124mPD 及 147mPD 的建築物
始建於建築物高度管制之前
TWO EXISTING BUILDING AT 124mPD AND 147mPD
WERE BUILT BEFORE BUILDING HEIGHT CONTROL

平面圖 SITE PLAN

擬議略為放寬建築物高度限制
以作准許的醫院用途
葵涌葵崗街10號瑪嘉烈醫院荔景大樓
PROPOSED MINOR RELAXATION OF
BUILDING HEIGHT RESTRICTION FOR PERMITTED HOSPITAL USE
LAI KING BUILDING, PRINCESS MARGARET HOSPITAL
10 LAI KONG STREET, KWAI CHUNG

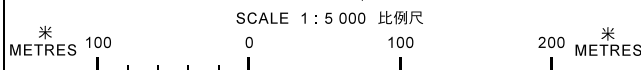

**規劃署
PLANNING
DEPARTMENT**



參考編號
REFERENCE No.
A/KC/470

圖 PLAN
A-8

本摘要圖於2020年11月30日擬備，
所根據的資料為測量圖編號
11-NW-1B/D、11-NW-2A/C、
11-NW-6B 及 11-NW-7A
EXTRACT PLAN PREPARED ON 30.11.2020
BASED ON SURVEY SHEETS No.
11-NW-1B/D, 11-NW-2A/C,
11-NW-6B AND 11-NW-7A