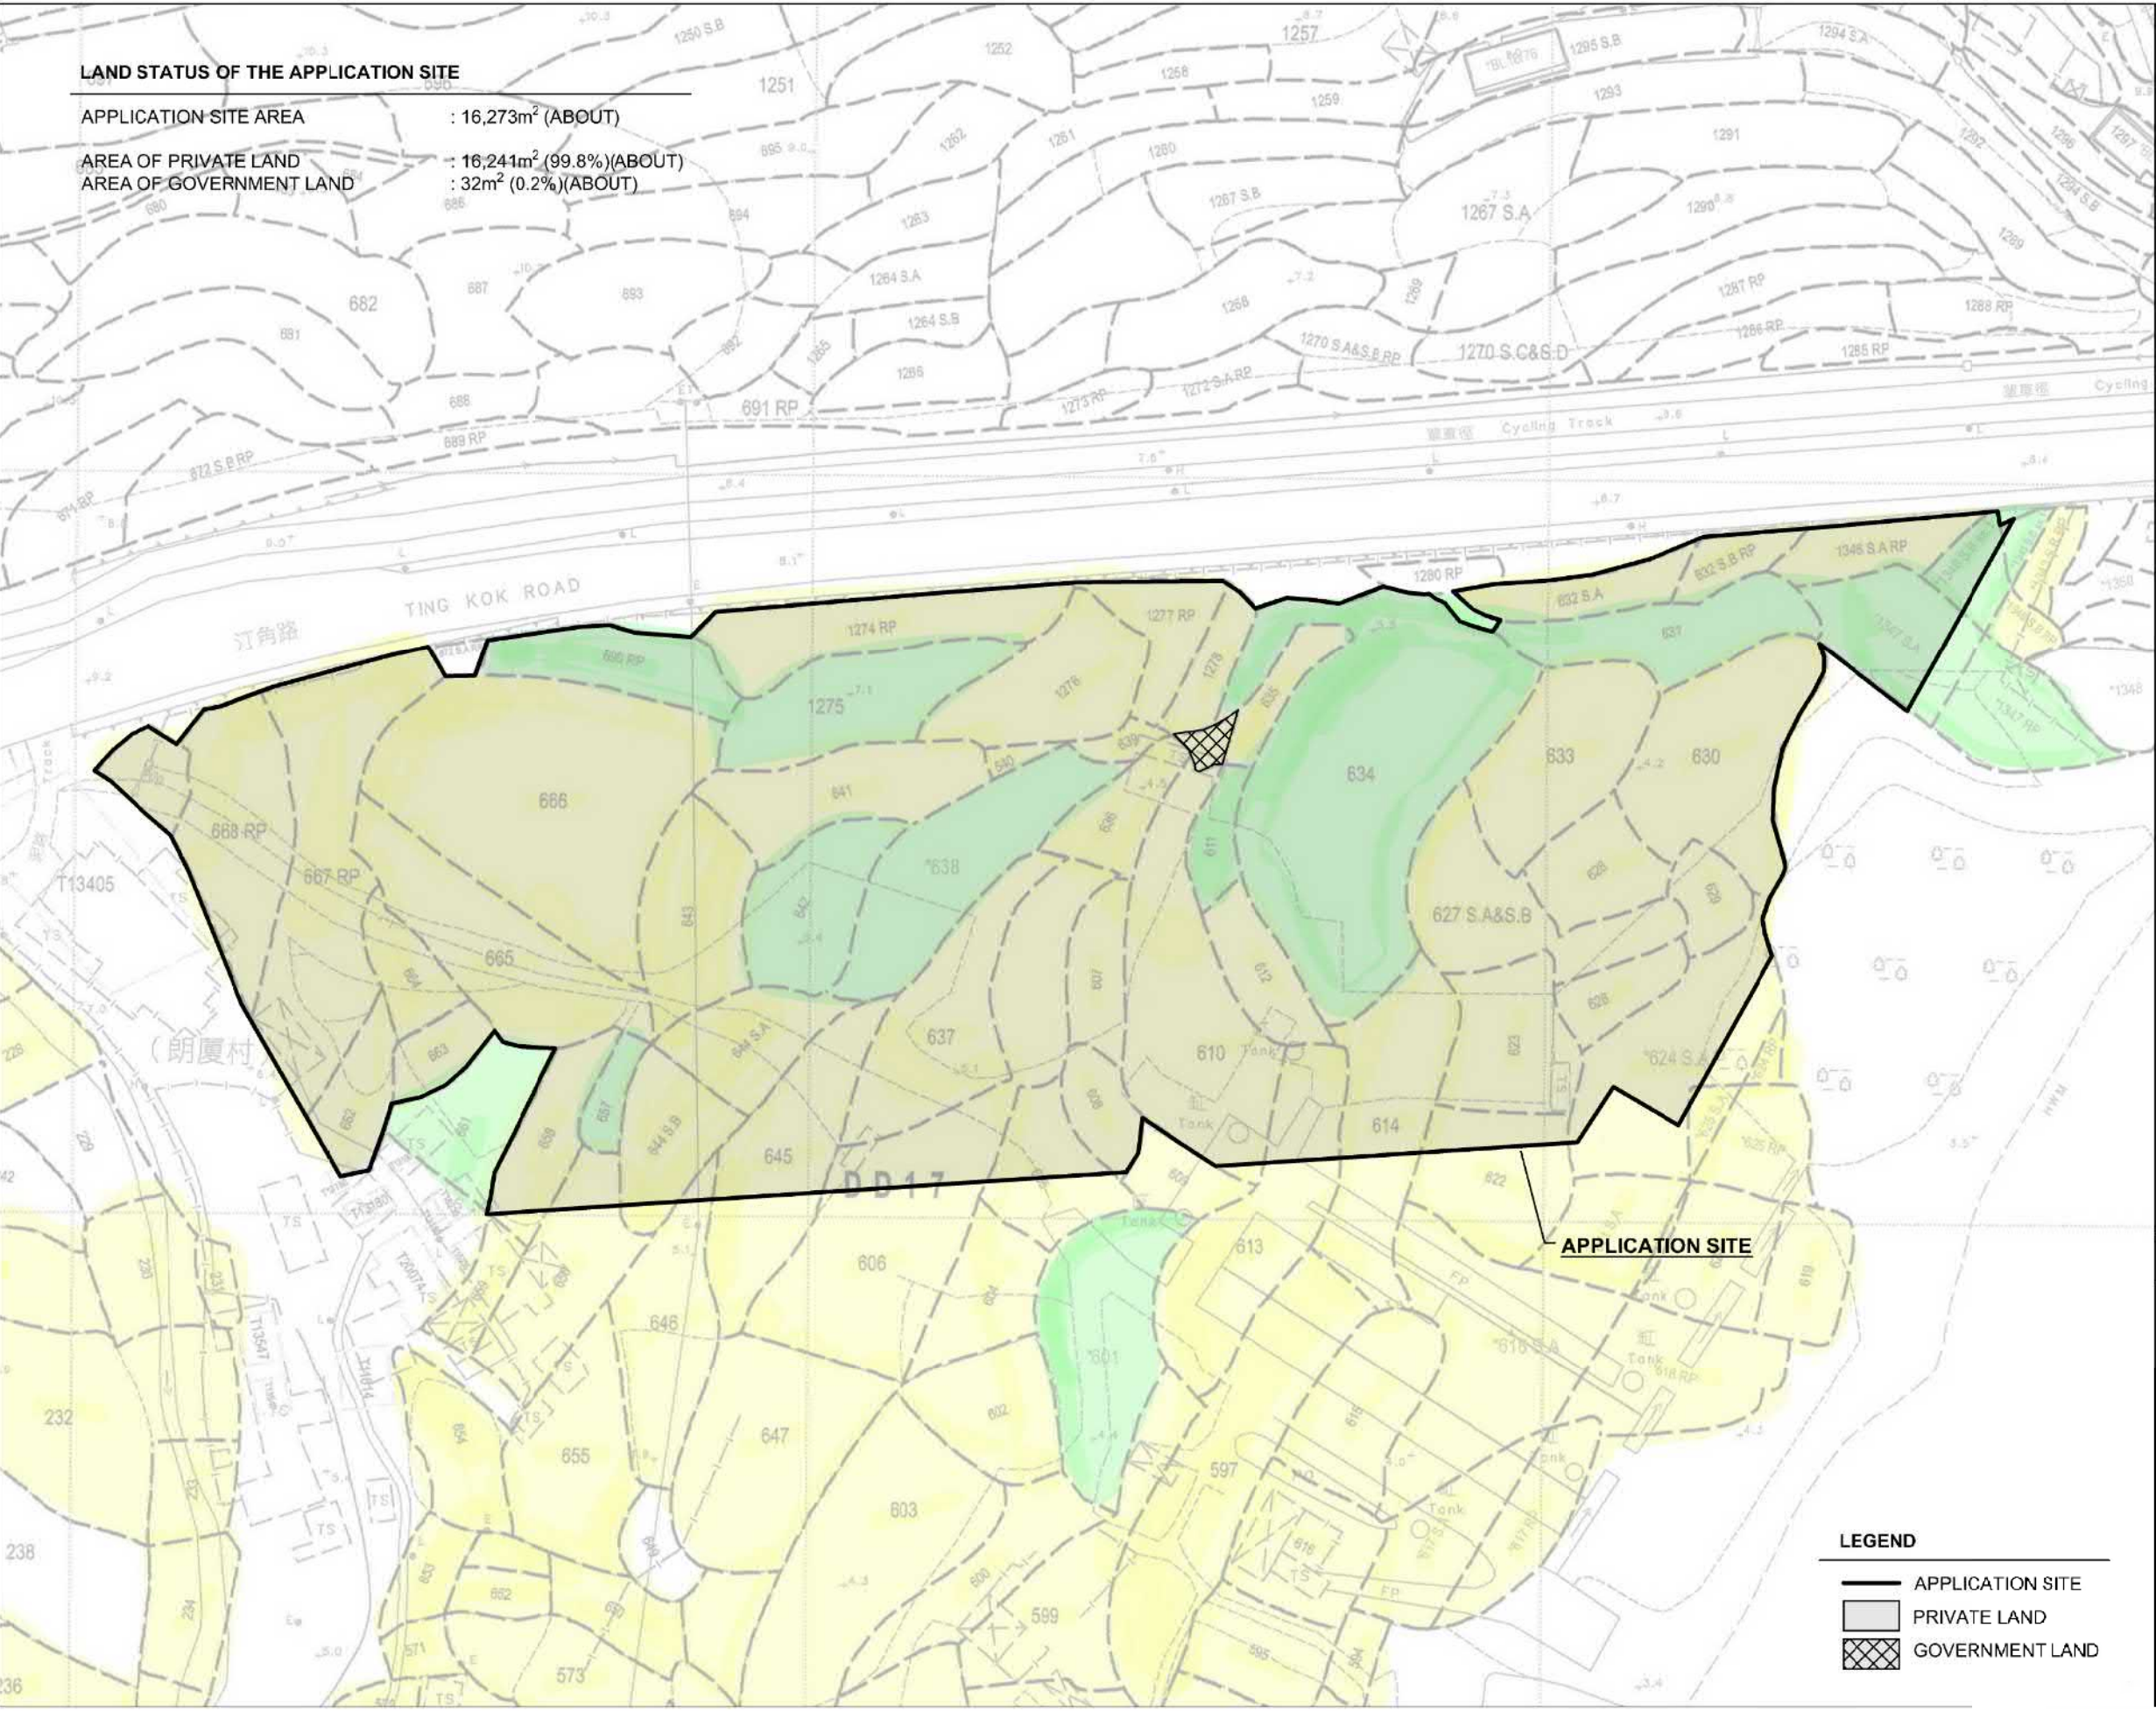


LAND STATUS OF THE APPLICATION SITE

APPLICATION SITE AREA : 16,273m² (ABOUT)

AREA OF PRIVATE LAND : 16,241m² (99.8%)(ABOUT)

AREA OF GOVERNMENT LAND : 32m² (0.2%)(ABOUT)

Drawing No.	Ver.
PLAN 5	03
Project PROPOSED TEMP. PLACE OF RECREATION (HOBBY FARM) WITH ANCILLARY FACILITIES AND EATING PLACE FOR A PERIOD OF 5 YEARS AND LAND FILLING	
LOT 605 (PART) AND VARIOUS LOTS IN D.D. 17	
Drawing Title LOCATION & LAND STATUS	
Scale of A3	
Drawn	Date 18.12.2019
Revised	Date 8.7.2020

LEGEND

APPLICATION SITE

PRIVATE LAND

GOVERNMENT LAND



DEVELOPMENT PARAMETERS

APPLICATION SITE AREA : 16,273m² (ABOUT)
COVERED AREA : 2,274m² (ABOUT)
UNCOVERED AREA : 13,999m² (ABOUT)

PLOT RATIO : 0.14 (ABOUT)
SITE COVERAGE : 14% (ABOUT)

NO. OF STRUCTURE : 9
DOMESTIC GFA : NOT APPLICABLE
NON-DOMESTIC GFA : 2,274m² (ABOUT)
BUILDING HEIGHT : 4m - 5.5m (ABOUT)
NO. OF STOREY : 1

STRUCTURE	USE	COVERED AREA	GFA	BUILDING HEIGHT
B1	RECEPTION AGRICULTURAL EDUCATION ROOM x 2 MANAGEMENT OFFICE ANCILLARY EATING PLACE STORAGE OF FARM TOOLS WASHROOM AND CHANGING ROOM	1,100m ² (ABOUT)	1,100m ² (ABOUT)	5.5m (ABOUT)(1-STOREY)
B2	AGRICULTURAL EDUCATION ROOM	48m ² (ABOUT)	48m ² (ABOUT)	4m (ABOUT)(1-STOREY)
B3	AGRICULTURAL EDUCATION ROOM	48m ² (ABOUT)	48m ² (ABOUT)	4m (ABOUT)(1-STOREY)
B4	AGRICULTURAL EDUCATION ROOM	48m ² (ABOUT)	48m ² (ABOUT)	4m (ABOUT)(1-STOREY)
B5	AGRICULTURAL EDUCATION ROOM	48m ² (ABOUT)	48m ² (ABOUT)	4m (ABOUT)(1-STOREY)
B6	AGRICULTURAL EDUCATION ROOM	48m ² (ABOUT)	48m ² (ABOUT)	4m (ABOUT)(1-STOREY)
B7	CANOPY FOR CAR PARKING SPACE	258m ² (ABOUT)	258m ² (ABOUT)	4m (ABOUT)(1-STOREY)
B8	CANOPY FOR CAR PARKING SPACE	418m ² (ABOUT)	418m ² (ABOUT)	4m (ABOUT)(1-STOREY)
B9	CANOPY FOR CAR PARKING SPACE	258m ² (ABOUT)	258m ² (ABOUT)	4m (ABOUT)(1-STOREY)
TOTAL		2,274m ² (ABOUT)	2,274m ² (ABOUT)	

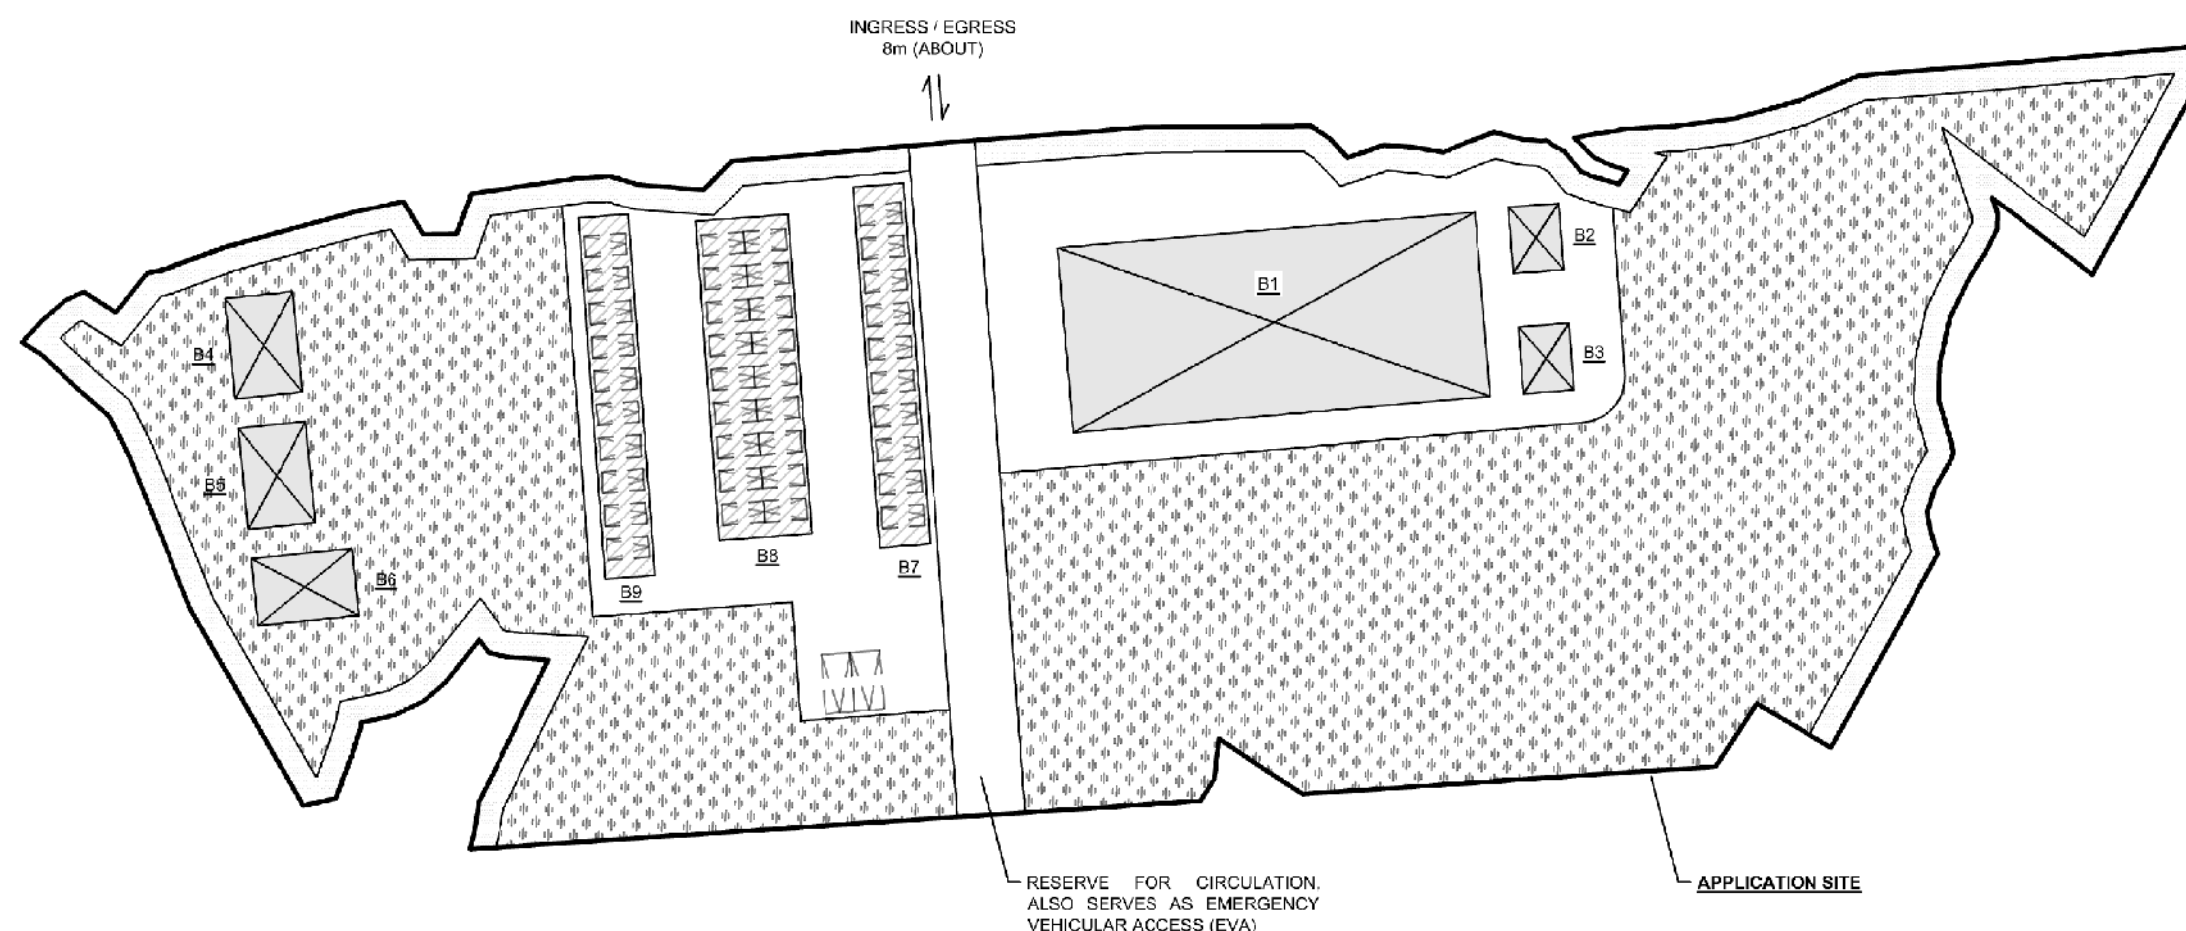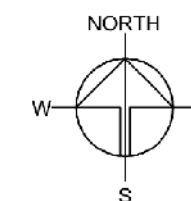

PARKING AND LOADING/UNLOADING SPACE

UNDER STRUCTURE B6
NO. OF PRIVATE CAR PARKING SPACE : 10

UNDER STRUCTURE B7
NO. OF PRIVATE CAR PARKING SPACE : 18

UNDER STRUCTURE B8
NO. OF PRIVATE CAR PARKING SPACE : 10

TOTAL : 38

NO. OF L/UL SPACE FOR LGV : 2

*DIMENSION OF PRIVATE CAR PARKING SPACE : 2.5m (W) X 5m (L) (ABOUT)
DIMENSION OF L/UL SPACE FOR LGV : 3.5m (W) X 7m (L) (ABOUT)

LEGEND

- APPLICATION SITE
- STRUCTURE (ENCLOSED)
- STRUCTURE (CANOPY)
- FARM AREA
- LANDSCAPING AREA

Drawing No. **PLAN 3** Ver. **03**

Project
PROPOSED TEMP. PLACE OF
RECREATION (HOBBY FARM)
WITH ANCILLARY FACILITIES
AND EATING PLACE FOR A
PERIOD OF 5 YEARS AND
LAND FILLING

LOT 605 (PART) AND
VARIOUS LOTS IN D.D. 17

Drawing Title
LAYOUT PLAN

Scale of A3

Drawn Date
28.12.2019

Revised Date
8.7.2020


參考編號
REFERENCE No. **A/NE-TK/678**

繪圖 **DRAWING A-2**

(來源 : 申請人建議書)
(SOURCE : APPLICANT'S SUBMISSION PLAN)


PAVED RATIO

APPLICATION SITE AREA	: 16,273m ² (ABOUT)
FARM AREA (FOR AGRICULTURAL PURPOSE)	: 8,927m ² (55%)(ABOUT)
LANDSCAPING AREA (FOR LANDSCAPING PURPOSE)	: 1,597m ² (10%)(ABOUT)
COVERED BY GRASS-PAVER (FOR CIRCULATION PURPOSE)	: 3,614m ² (22%)(ABOUT)
HARD-PAVED AREA (CONCRETE FLOOR) (FILLING OF LAND OF NOT MORE THAN 0.2m FOR SITE FORMATION OF STRUCTURES AND EVA)	: 2,135m ² (13%)(ABOUT)

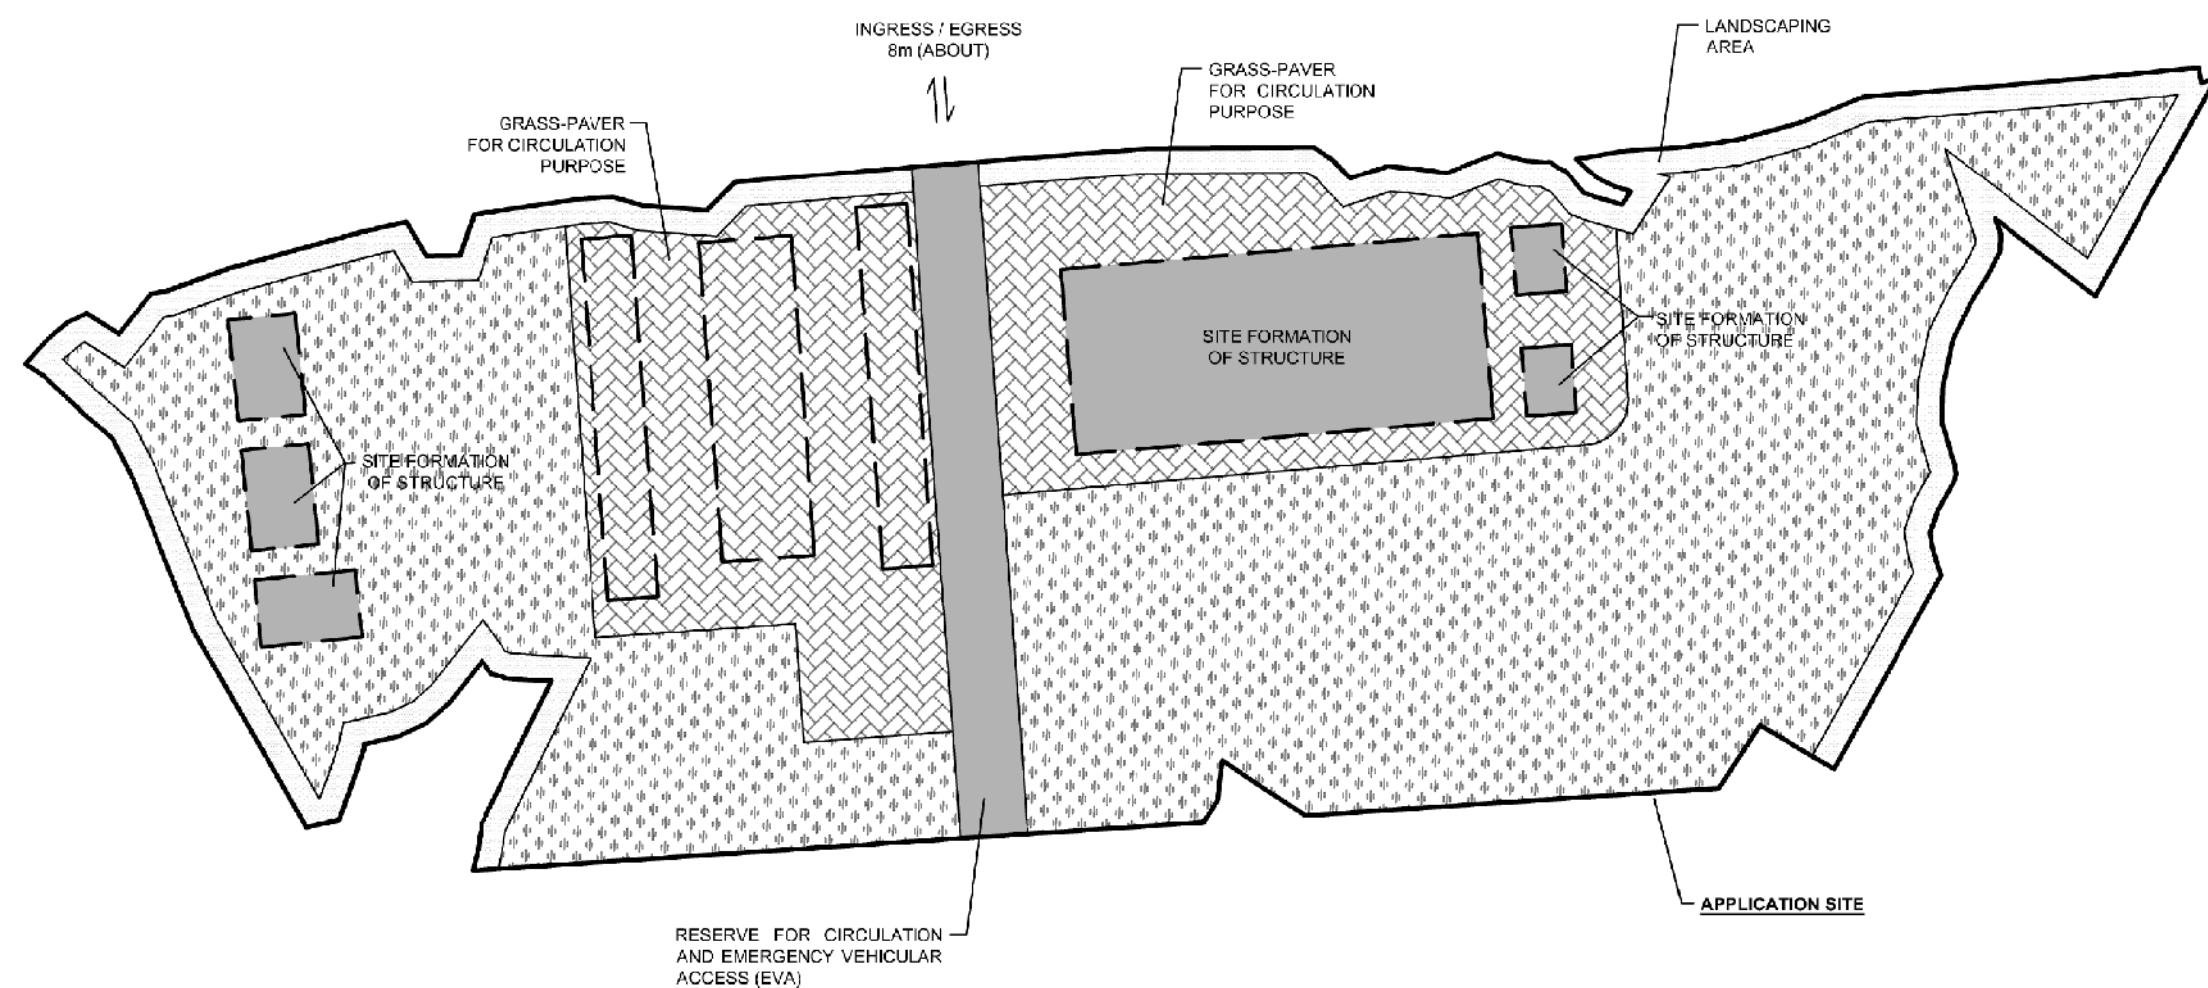

LEGEND

	APPLICATION SITE
	STRUCTURE
	COVERED BY BRICK
	FARM AREA
	LANDSCAPING AREA
	CONCRETE FLOOR


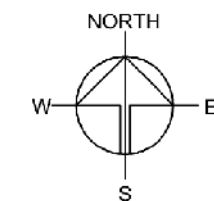


Drawing No.	Ver.
PLAN 4	03
Project PROPOSED TEMP. PLACE OF RECREATION (HOBBY FARM) WITH ANCILLARY FACILITIES AND EATING PLACE FOR A PERIOD OF 5 YEARS AND LAND FILLING	
LOT 605 (PART) AND VARIOUS LOTS IN D.D. 17	
Drawing Title LAYOUT PLAN	
Scale of A3	
Drawn	Date 28.12.2019
Revised	Date 8.7.2020

參考編號
REFERENCE No. A/NE-TK/678

繪圖 DRAWING A-3

(來源 : 申請人建議書)
(SOURCE : APPLICANT'S SUBMISSION PLAN)

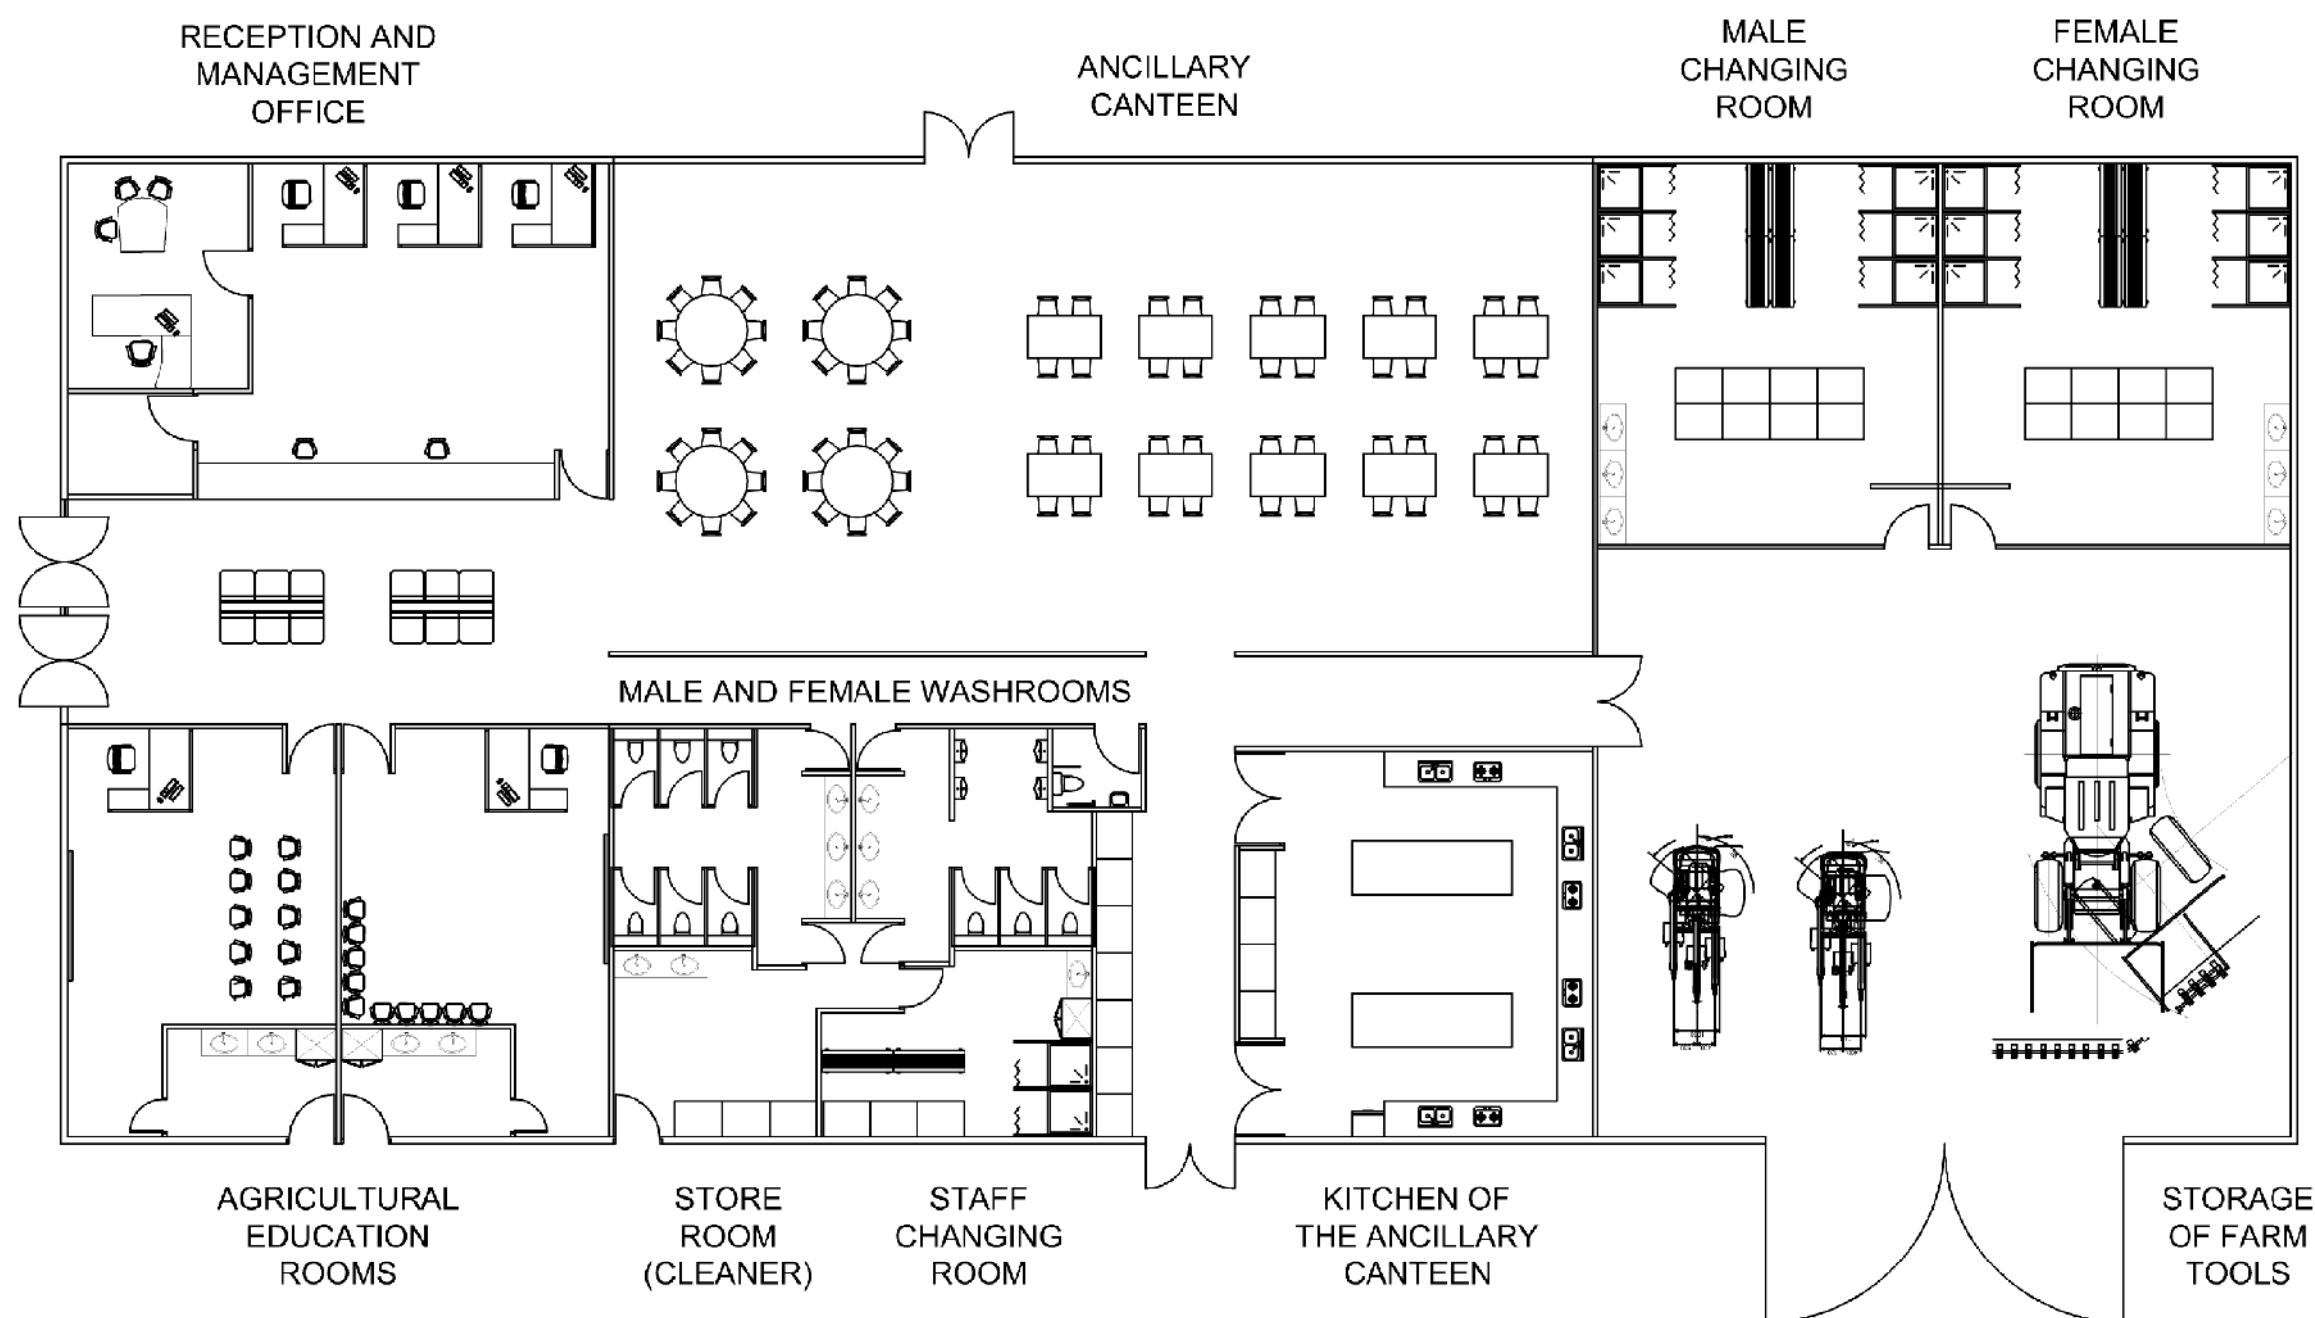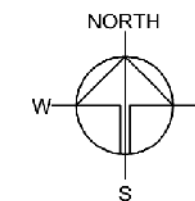

INDICATIVE ONLY
**INTERNAL LAYOUT IS SUBJECT TO
 DETAILED DESIGN STAGE**

Drawing No.	Ver.
PLAN 2	01
Project PROPOSED TEMP. PLACE OF RECREATION (HOBBY FARM) WITH ANCILLARY FACILITIES AND EATING PLACE FOR A PERIOD OF 5 YEARS AND LAND FILLING	
LOT 605 (PART) AND VARIOUS LOTS IN D.D. 17	
Drawing Title STRUCTURE B1	
Scale of A3	
Drawn	Date 8.7.2020
Revised	Date

參考編號 REFERENCE No. A/NE-TK/678	繪圖 DRAWING A-4
-----------------------------------	----------------



(來源：申請人建議書)
 (SOURCE: APPLICANT'S SUBMISSION PLAN)

AGRICULTURAL EDUCATION AREA

BASIC FARMING KNOWLEDGE ARE TAUGHT BY STAFF HERE:

- THE USE AND FUNCTION OF DIFFERENT FARM TOOLS
- THE TYPE OF FARMING
- THE PROCEDURES AND IMPORTANCE OF ORGANIC FARMING
- THE METHOD OF FARMING ETC.

INTRODUCTORY VIDEOS ARE ALSO REQUIRED TO BE PLAYED TO PROVIDE INFORMATION ON FARMING SAFETY AND THE USE OF PROTECTIVE EQUIPMENT TO MINIMISE ACCIDENTS AND INJURIES.

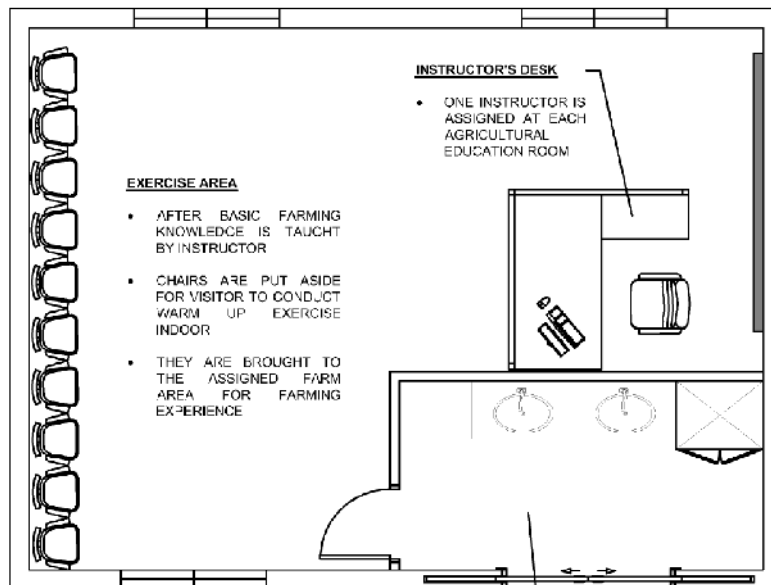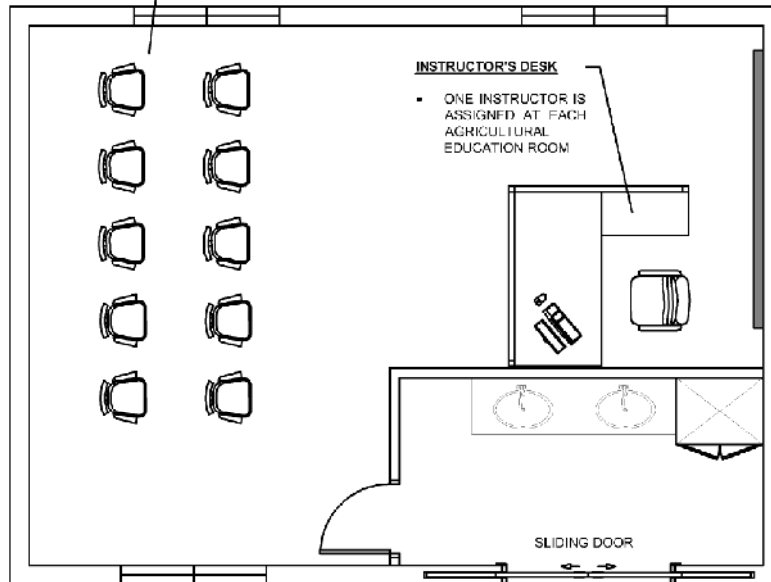

INDICATIVE ONLY

INTERNAL LAYOUT IS SUBJECT TO DETAILED DESIGN STAGE

- WASHING BASIN IS PROVIDED FOR CLEANING UP
- REFRIGERATOR FOR STORAGE OF COLD DRINKS
- WATER MACHINE


Drawing No. PLAN 1	Ver. 011	Drawing Title AGR EDU ROOM	
Project PROPOSED TEMP. PLACE OF RECREATION (HOBBY FARM) WITH ANCILLARY FACILITIES AND EATING PLACE FOR A PERIOD OF 5 YEARS AND LAND FILLING		Drawn Date 8.7.2020	
LOT 605 (PART) AND VARIOUS LOTS IN D.D. 17		Revised Date	

參考編號
REFERENCE No.

A/NE-TK/678

繪圖 **DRAWING A-5**

(來源：申請人建議書)
(SOURCE: APPLICANT'S SUBMISSION PLAN)

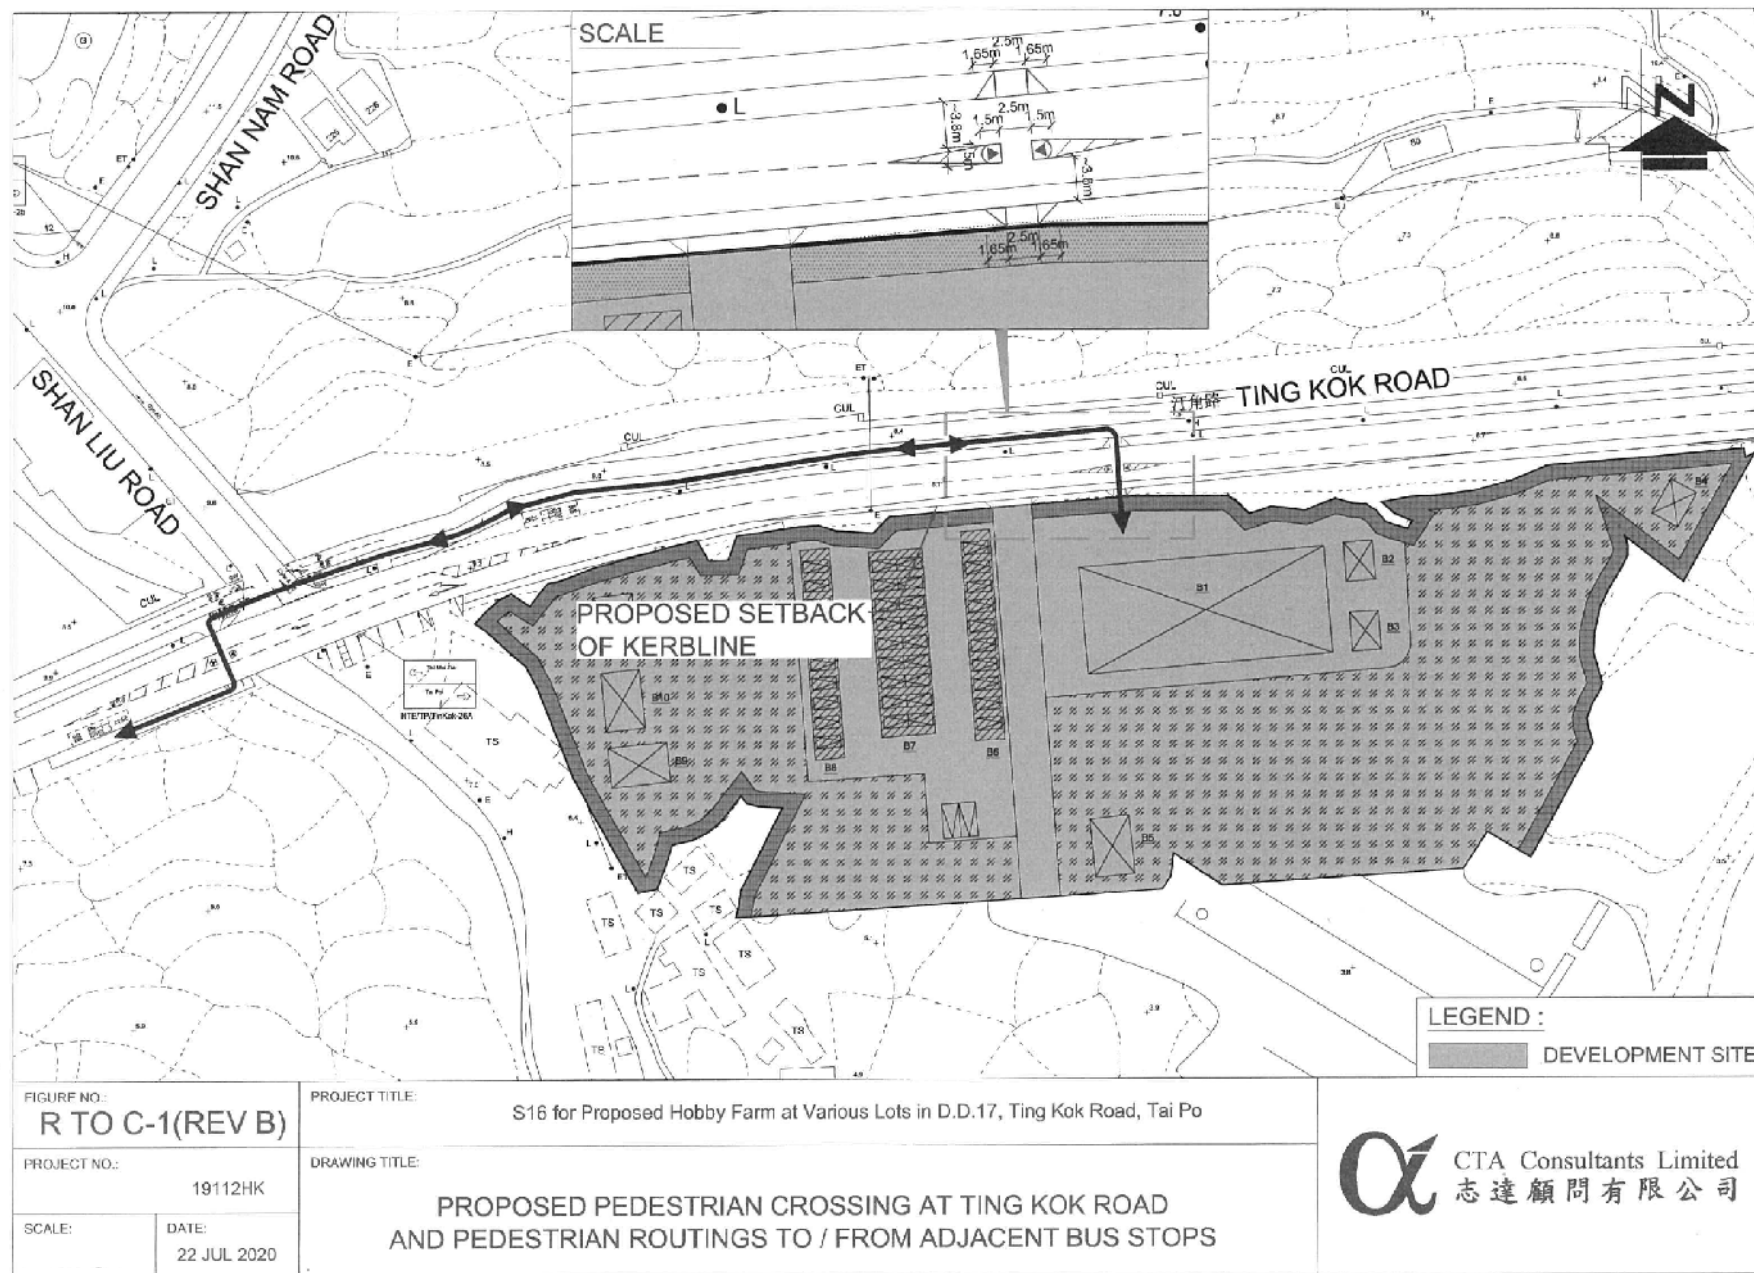


參考編號
REFERENCE NO.



A/NE-TK/678

繪圖 DRAWING A-6

(來源 : 申請人建議書)
(SOURCE : APPLICANT'S SUBMISSION PLAN)

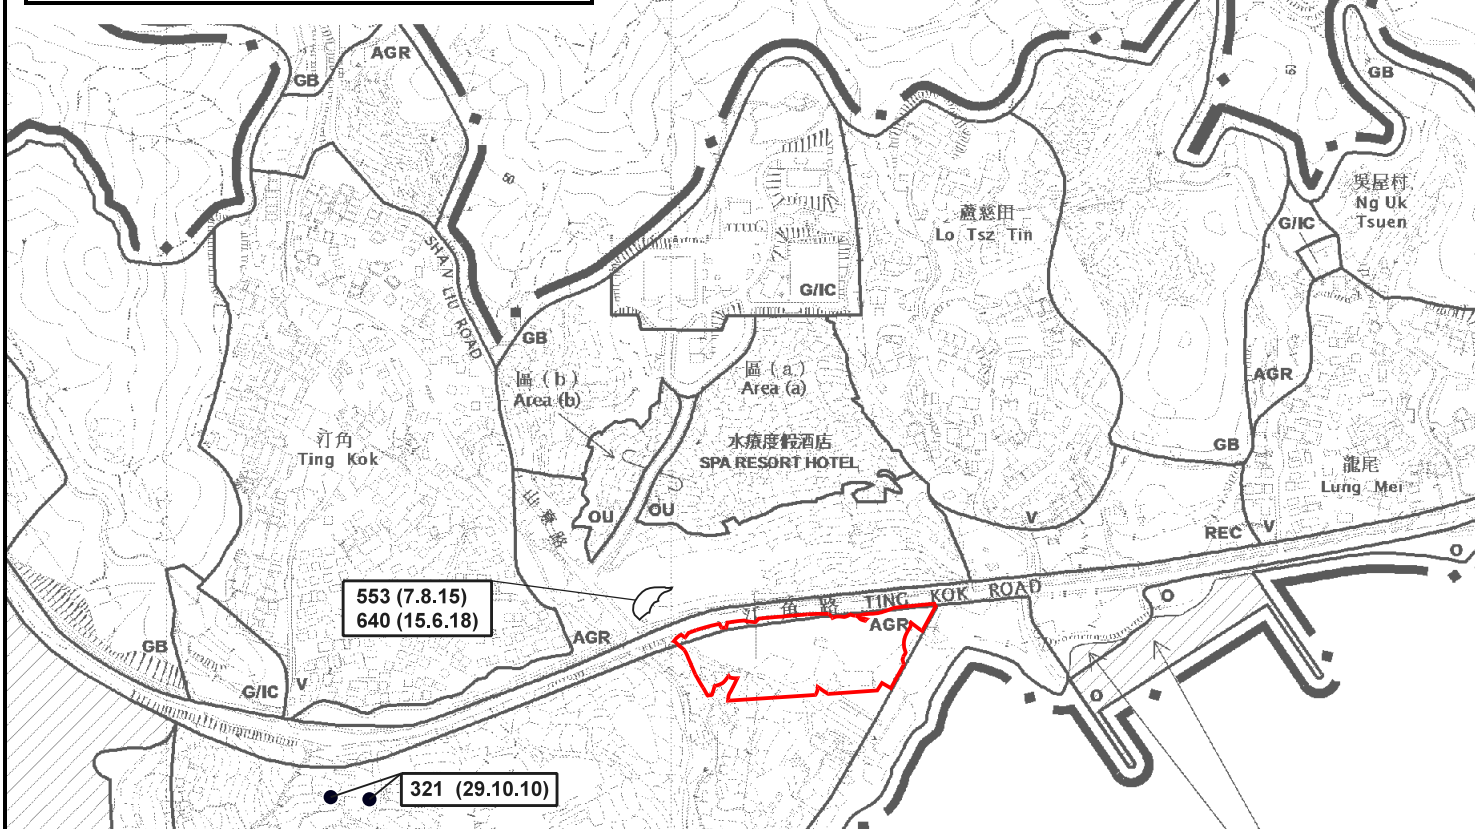

圖例 LEGEND

  -  申請地點 (界線只作識別用)
APPLICATION SITE
(BOUNDARY FOR IDENTIFICATION
PURPOSE ONLY)
-  獲批准的申請
APPROVED APPLICATION
-  會議日期
DATE OF MEETING
-  申請編號
APPLICATION NUMBER

位置圖 LOCATION PLAN

擬臨時康樂文娛場所 (休閒農場) 連附屬設施及附屬建築 (為期5年) 及填土
新界大埔汀角路文約第17的地段第605號 (部分)、第606號 (部分)、第607號、第608號 (部分)、第610號 (部分)、
第611號、第612號 (部分)、第613號 (部分)、第614號 (部分)、第622號 (部分)、第623號、第624號A分段 (部分)、
第625號A分段 (部分)、第626號、第627號A分段及B分段、第628號A分段、第628號B分段、第629號、第630號、
第631號A分段、第632號A分段、第632號B分段餘段、第633號、第634號、第635號、第636號、第637號、第638號、
第639號、第640號、第641號、第642號、第643號、第644號A分段、第644號B分段 (部分)、第645號 (部分)、
第646號 (部分)、第655號 (部分)、第657號、第658號 (部分)、第662號、第663號、第664號、第665號、第666號、
第667號餘段、第668號餘段、第669號、第690號餘段、第1274號餘段、第1275號、第1276號、第1277號餘段、第1278號、
第1343號B分段第1小分段 (部分)、第1346號A分段餘段、第1346號B分段第1小分段 (部分) 及第1347號A分段 (部分)
WITH ANCILLARY FACILITIES AND ANCILLARY EATING PLACE FOR A PERIOD OF 5 YEARS AND LAND FILLING
LOTS 605 (PART), 606 (PART), 607, 608 (PART), 610 (PART), 611, 612, 613 (PART), 614 (PART), 622 (PART), 623,
624 S.A (PART), 625 S.A (PART), 626, 627 S.A & S.B, 628 S.A & B, 628 RP, 629, 630, 631 S.A, 631 RP, 632 S.A, 632 S.B RP, 633,
634, 635, 636, 637, 638, 639, 640, 641, 642, 643, 644 S.A, 644 S.B (PART), 645 (PART), 646 (PART), 656 (PART), 657,
658 (PART), 662, 663, 664, 665, 666, 667 RP, 668 RP, 669, 690 RP, 1274 RP, 1275, 1276, 1277 RP, 1278, 1343 S.B ss.1 (PART),
1346 S.A RP, 1346 S.B ss.1 (PART) AND 1347 S.A (PART) IN D.O. 17, TING KOK ROAD, TAI PO, NEW TERRITORIES

SCALE 1:7,500 比例尺

米 100 0 100 200 300 米
METRES

這是1990年9月7日在憲報公布的中期發展審批地
IDPA/NE-TK/1 沒有涵蓋的範圍，但已包括在
汀角分區計劃大綱草圖編號 S/NE TK/14 的規劃
AREA NOT FALLING WITHIN THE BOUNDARIES OF THE
PLAN No. IDPA/NE-TK/1 PUBLISHED IN THE GAZETTE

規劃署
PLANNING
DEPARTMENT



參考編號
REFERENCE No.
A/NE-TK/678

圖 PLAN
A-1

本摘要圖於2020年11月17日擬備，
所根據的資料為於2015年10月27日核准的
分區計劃大綱圖編號S/NE-TK/19
EXTRACT PLAN PREPARED ON 17.11.2020
BASED ON OUTLINE ZONING PLAN
No. S/NE-TK/19 APPROVED ON 27.10.2015

註釋 Note:

(1) 2020年1月17日勘測的土地用途
Land uses shown on this plan are in accordance with the land use survey conducted by the Planning Department on 17.1.2020

執行管制個案編號 E/NE-TK/80 ENFORCEMENT CASE No. E/NE-TK/80

執行管制個案編號 E/NE-TK/79 ENFORCEMENT CASE No. E/NE-TK/79

S/NE-TK/19 沒有覆蓋的範圍 AREA NOT COVERED BY S/NE-TK/19

圖例 LEGEND

□ 申請地點 (界線只作識別用) APPLICATION SITE (BOUNDARY FOR IDENTIFICATION PURPOSE ONLY)	A/C 常耕農地 ACTIVE AGRICULTURAL LAND
V 鄉村式發展 VILLAGE TYPE DEVELOPMENT	DOM 住用構築物 DOMESTIC STRUCTURE
G/I/C 政府、機構或社區 GOVERNMENT, INSTITUTION OR COMMUNITY	VAC 空置 VACANT
O 休憩用地 OPEN SPACE	① ↗ 無人駕駛航拍的拍攝方向 VIEWING DIRECTION FROM UNMANNED AERIAL VEHICLE (UAV)
REC 康樂 RECREATION	② ◀ 實地照片的觀景點 VIEWING POINT OF SITE PHOTO
AGR 農業 AGRICULTURE	[39 (7.11.97)] 獲批准的申請 APPROVED APPLICATION
CPA 海岸保護區 COASTAL PROTECTION AREA	[369 (14.9.01)] 被拒絕的申請 REJECTED APPLICATION
SSSI 具特殊科學價值地點 SITE OF SPECIAL SCIENTIFIC INTEREST	139 (7.11.97) 會議日期 DATE OF MEETING
	- - - 申請編號 APPLICATION NUMBER

本摘要圖於2020年11月17日擬備，所根據的資料為測量圖編號3-SE-23A、B、C及D
EXTRACT PLAN PREPARED ON 17.11.2020 BASED ON SURVEY SHEETS No. 3-SE-23A, B, C & D

平面圖 SITE PLAN

擬議臨時康體文娛場所（休閒農場）連附屬設施及附屬食肆（為期5年）及墳土

新界大埔汀角路丈量約份第17約地段第605號（部分）、第606號（部分）、第607號、第608號（部分）、第610號（部分）、第611號、第612號、第613號（部分）、第614號（部分）、第622號（部分）、第623號、第624號A分段（部分）、第625號A分段（部分）、第626號、第627號A分段及B分段、第628號A分段、第628號餘段、第629號、第630號、第631號A分段、第631號餘段、第632號A分段、第632號B分段餘段、第633號、第634號、第635號、第636號、第637號、第638號、第639號、第640號、第641號、第642號、第643號、第644號A分段、第644號B分段（部分）、第645號（部分）、第646號（部分）、第656號（部分）、第657號、第658號（部分）、第662號、第663號、第664號、第665號、第666號、第667號餘段、第668號餘段、第669號、第690號餘段、第1274號餘段、第1275號、第1276號、第1277號餘段、第1343號B分段第1小分段（部分）、第1346號A分段餘段、第1346號B分段第1小分段（部分）及第1347號A分段（部分）

PROPOSED TEMPORARY PLACE OF RECREATION, SPORTS OR CULTURE (HOBBY FARM) WITH ANCILLARY FACILITIES AND ANCILLARY EATING PLACE FOR A PERIOD OF 5 YEARS AND LAND FILLING

LOTS 605 (PART), 606 (PART), 607, 608 (PART), 610 (PART), 611, 612, 613 (PART), 614 (PART), 622 (PART), 623, 624 S.A (PART), 625 S.A (PART), 626, 627 S.A & S.B, 628 S.A, 628 RP, 629, 630, 631 S.A, 631 RP, 632 S.A, 632 S.B RP, 633, 634, 635, 636, 637, 638, 639, 640, 641, 642, 643, 644 S.A, 644 S.B (PART), 645 (PART), 646 (PART), 656 (PART), 657, 658 (PART), 662, 663, 664, 665, 666, 667 RP, 668 RP, 669, 690 RP, 1274 RP, 1275, 1276, 1277 RP, 1278, 1343 S.B ss.1 (PART), 1346 S.A RP, 1346 S.B ss.1 (PART) AND 1347 S.A (PART) IN D.D. 17, TING KOK ROAD, TAI PO, NEW TERRITORIES


米
METRES

SCALE 1 : 2 000 比例尺

米
METRES

規 劃 署 PLANNING DEPARTMENT 	
參考編號 REFERENCE No. A/NE-TK/678	圖 PLAN A-2



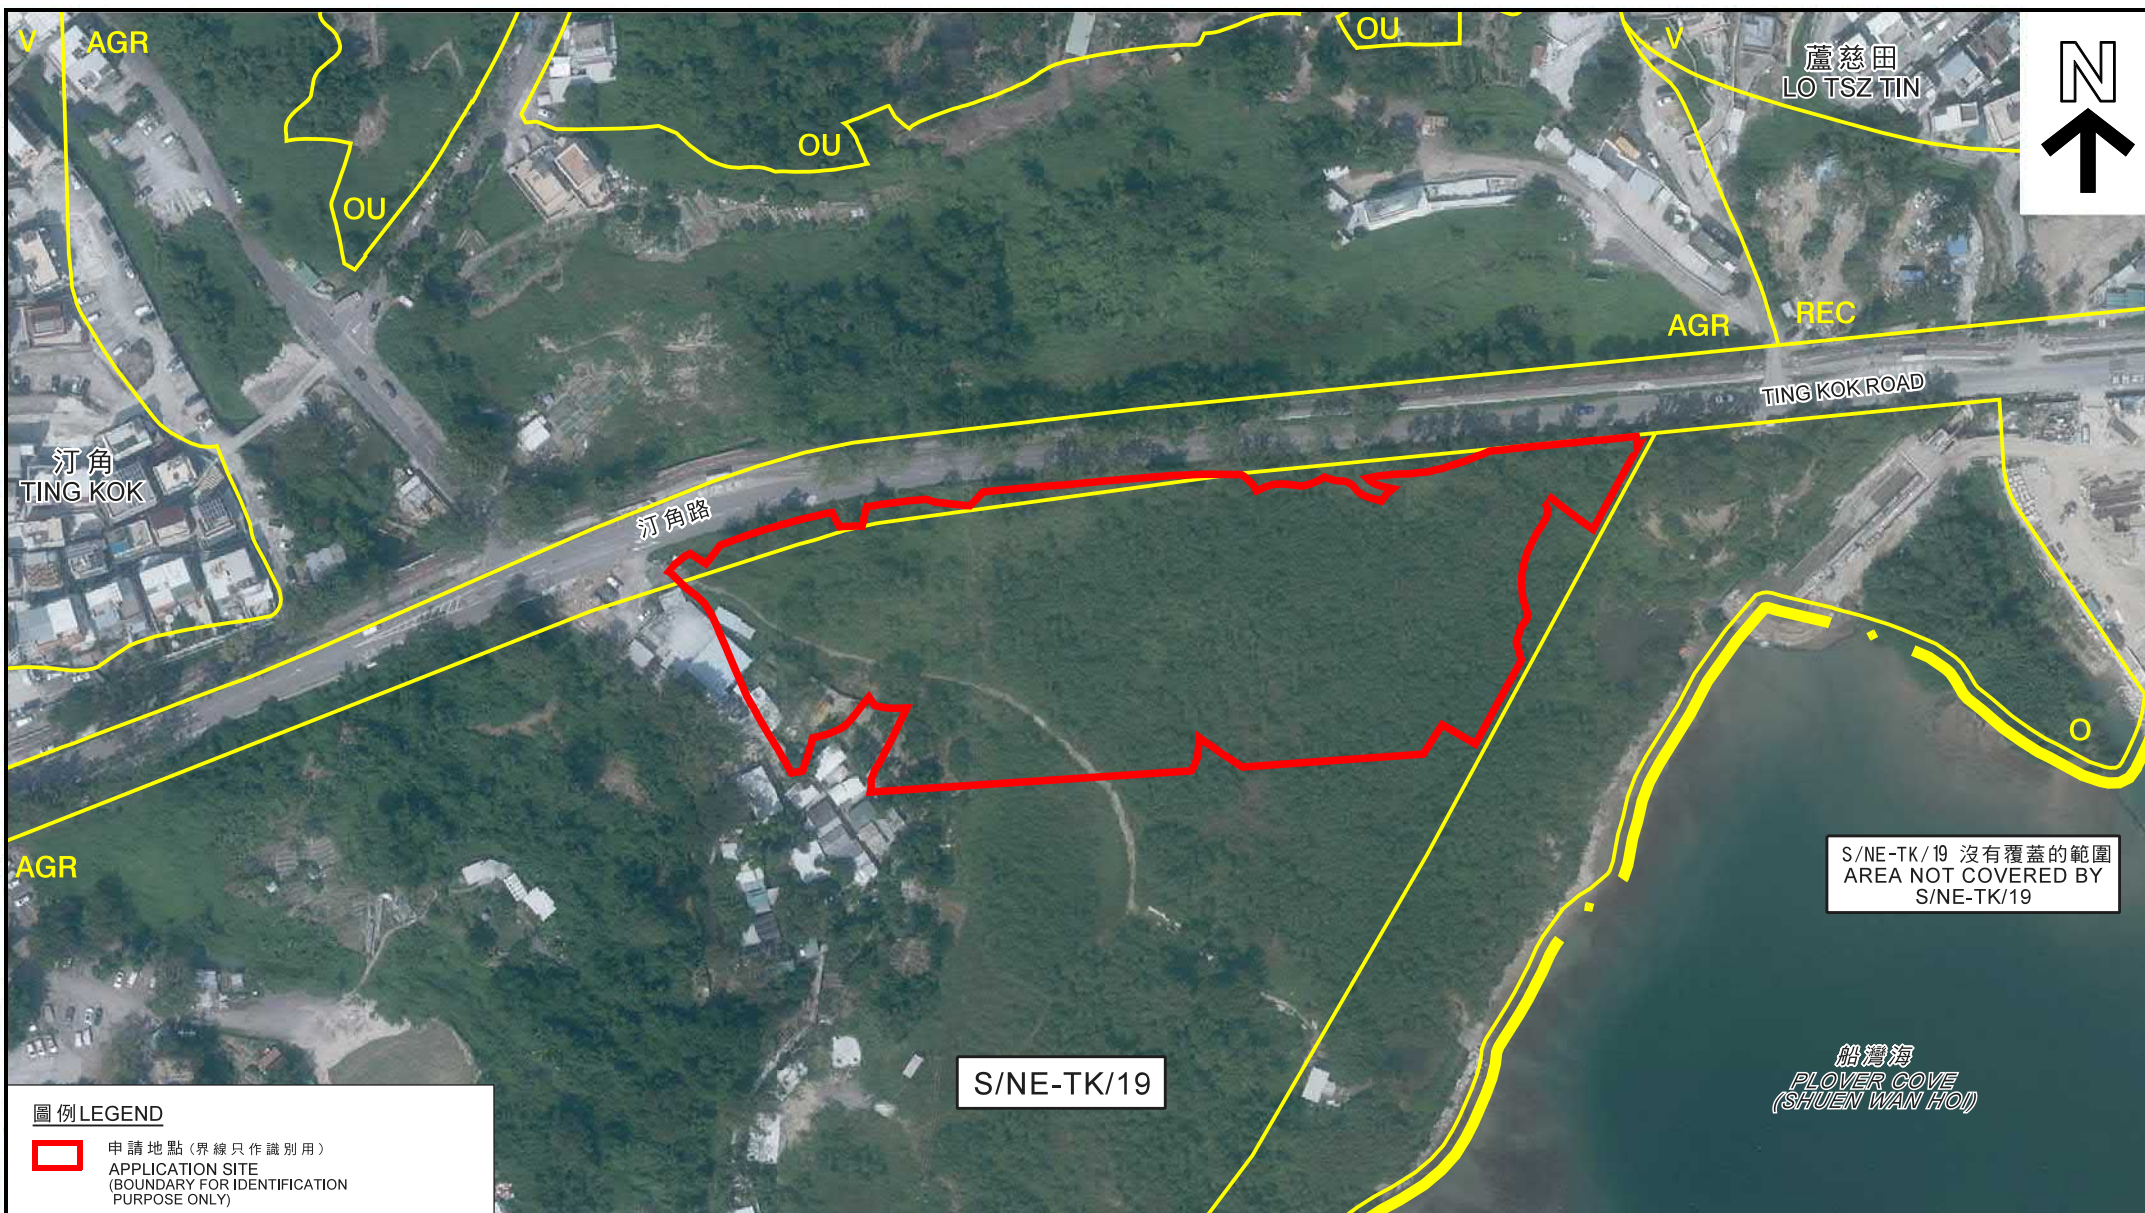

圖例LEGEND



申請地點 (界線只作識別用)
APPLICATION SITE
(BOUNDARY FOR IDENTIFICATION
PURPOSE ONLY)

航攝照片 AERIAL PHOTO

本摘要圖於2020年11月17日擬備，
所根據的資料為地政總署
於2019年10月17日拍得的航攝照片
編號E072006C
EXTRACT PLAN PREPARED ON 17.11.2020
BASED ON AERIAL PHOTO No. E072006C
TAKEN ON 17.10.2019 BY LANDS DEPARTMENT

擬議臨時康體文娛場所 (休閒農場) 連附屬設施及附屬食肆 (為期5年) 及填土
新界大埔汀角路丈量約份第17約地段第605號 (部分)、第606號 (部分)、第607號、第608號 (部分)、第610號 (部分)、第611號、第612號、第613號 (部分)、
第614號 (部分)、第622號 (部分)、第623號、第624號A分段 (部分)、第625號A分段 (部分)、第626號、第627號A分段及B分段、第628號A分段、第628號餘段、
第629號、第630號、第631號A分段、第632號A分段、第632號B分段餘段、第633號、第634號、第635號、第636號、第637號、第638號、第639號、
第640號、第641號、第642號、第643號、第644號A分段、第644號B分段 (部分)、第645號 (部分)、第646號 (部分)、第656號 (部分)、第657號、
第658號 (部分)、第662號、第663號、第664號、第665號、第666號、第667號餘段、第668號餘段、第669號、第690號餘段、第1274號餘段、第1275號、第1276號、
第1277號餘段、第1278號、第1343號B分段第1小分段 (部分)、第1346號A分段餘段、第1346號B分段第1小分段 (部分) 及第1347號A分段 (部分)
WITH ANCILLARY FACILITIES AND ANCILLARY EATING PLACE FOR A PERIOD OF 5 YEARS AND LAND FILLING
LOTS 605 (PART), 606 (PART), 607, 608 (PART), 610 (PART), 611, 612, 613 (PART), 614 (PART), 622 (PART), 623, 624 S.A. (PART), 625 S.A. (PART),
626, 627 S.A. & S.B., 628 RP, 629, 630, 631 S.A., 631 RP, 632 S.A., 632 S.B. RP, 633, 634, 635, 636, 637, 638, 639, 640, 641, 642, 643, 644 S.A.,
644 S.B. (PART), 645 (PART), 646 (PART), 656 (PART), 657, 658 (PART), 662, 663, 664, 665, 666, 667 RP, 668 RP, 669, 690 RP, 1274 RP, 1275, 1276,
1277 RP, 1278, 1343 S.B. ss.1 (PART), 1346 S.A. RP, 1346 S.B. ss.1 (PART) AND 1347 S.A. (PART) IN D.D. 17, TING KOK ROAD, TAI PO, NEW TERRITORIES

規劃署
PLANNING
DEPARTMENT



參考編號
REFERENCE No.
A/NE-TK/678

圖 PLAN
A-3

①



申請地點界線只作識別用
APPLICATION SITE BOUNDARY FOR IDENTIFICATION PURPOSE ONLY

實地照片 SITE PHOTOS

本圖於2020年6月22日擬備，所根據的資料為攝於2020年3月20日的無人駕駛航拍照片
PLAN PREPARED ON 22.6.2020 BASED ON UNMANNED AERIAL VEHICLE PHOTO TAKEN ON 20.3.2020

擬議臨時康體文娛場所（休閒農場）連附屬設施及附屬食肆（為期5年）及填土
新界大埔汀角路丈量約份第17約地段第605號（部分）、第606號（部分）、第607號、第608號（部分）、第610號（部分）、第611號、第612號、第613號（部分）、第614號（部分）、第622號（部分）、第623號、第624號A分段（部分）、第625號A分段（部分）、第626號、第627號A分段及B分段、第628號A分段、第628號餘段、第629號、第630號、第631號A分段、第631號餘段、第632號A分段、第632號B分段餘段、第633號、第634號、第635號、第636號、第637號、第638號、第639號、第640號、第641號、第642號、第643號、第644號A分段、第644號B分段（部分）、第645號（部分）、第646號（部分）、第656號（部分）、第657號、第658號（部分）、第662號、第663號、第664號、第665號、第666號、第667號餘段、第668號餘段、第669號、第690號餘段、第1274號餘段、第1275號、第1276號、第1277號餘段、第1278號、第1343號B分段第1小分段（部分）、第1346號A分段餘段、第1346號B分段第1小分段（部分）及第1347號A分段（部分）
PROPOSED TEMPORARY PLACE OF RECREATION, SPORTS OR CULTURE (HOBBY FARM)
WITH ANCILLARY FACILITIES AND ANCILLARY EATING PLACE FOR A PERIOD OF 5 YEARS AND LAND FILLING
LOTS 605 (PART), 606 (PART), 607, 608 (PART), 610 (PART), 611, 612, 613 (PART), 614 (PART), 622 (PART), 623, 624 S.A (PART), 625 S.A (PART), 626, 627 S.A & S.B, 628 S.A, 628 RP, 629, 630, 631 S.A, 631 RP, 632 S.A, 632 S.B RP, 633, 634, 635, 636, 637, 638, 639, 640, 641, 642, 643, 644 S.A, 644 S.B (PART), 645 (PART), 646 (PART), 656 (PART), 657, 658 (PART), 662, 663, 664, 665, 666, 667 RP, 668 RP, 669, 690 RP, 1274 RP, 1275, 1276, 1277 RP, 1278, 1343 S.B ss.1 (PART), 1346 S.A RP, 1346 S.B ss.1 (PART) AND 1347 S.A (PART) IN D.D. 17, TING KOK ROAD, TAI PO, NEW TERRITORIES

規劃署
PLANNING
DEPARTMENT




參考編號
REFERENCE NO.
A/NE-TK/678

圖 PLAN
A-4a

2



3

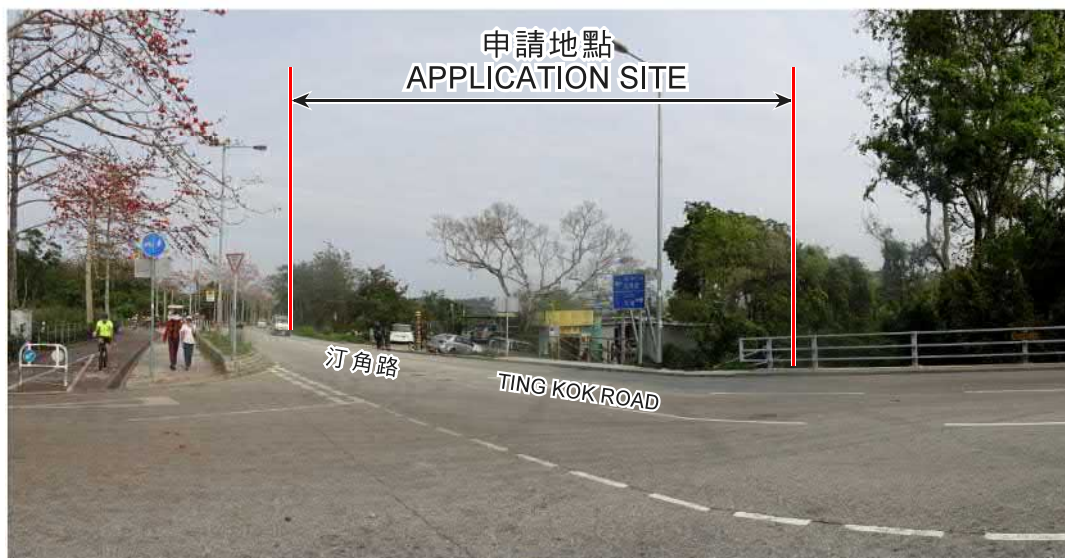

4



實地照片 SITE PHOTOS

本圖於2020年6月22日擬備，所根據的資料為攝於2020年3月20日的實地照片
PLAN PREPARED ON 22.6.2020 BASED ON SITE PHOTOS TAKEN ON 20.3.2020

擬議臨時康體文娛場所（休閒農場）連附屬設施及附屬食肆（為期5年）及填土
新界大埔汀角路丈量約份第17約地段第605號（部分）、第606號（部分）、第607號、第608號（部分）、
第610號（部分）、第611號、第612號、第613號（部分）、第614號（部分）、第622號（部分）、第623號、
第624號A分段（部分）、第625號A分段（部分）、第626號、第627號A分段及B分段、第628號A分段、
第628號B分段、第629號、第630號、第631號A分段、第631號B分段、第632號A分段、第632號B分段餘段、
第633號、第634號、第635號、第636號、第637號、第638號、第639號、第640號、第641號、第642號、第643號、
第644號A分段（部分）、第644號B分段（部分）、第645號（部分）、第646號（部分）、第656號（部分）、第657號、
第658號（部分）、第662號、第663號、第664號、第665號、第666號、第667號、第668號、第669號、第670號、
第1274號餘段、第1275號、第1276號、第1277號餘段、第1278號、第1279號、第1343號B分段第1小分段（部分）、
第1346號A分段餘段、第1346號B分段第1小分段（部分）及第1347號A分段（部分）
PROPOSED TEMPORARY PLACE OF RECREATION, SPORTS OR CULTURE (HOBBY FARM)
WITH ANCILLARY FACILITIES AND ANCILLARY EATING PLACE FOR A PERIOD OF 5 YEARS AND LAND FILLING
LOTS 605 (PART), 606 (PART), 607, 608 (PART), 610 (PART), 611, 612, 613 (PART), 614 (PART), 622 (PART), 623,
624 S.A (PART), 625 S.A (PART), 626, 627 S.A & S.B, 628 S.A, 628 RP, 629, 630, 631 S.A, 631 RP, 632 S.A, 632 S.B RP,
633, 634, 635, 636, 637, 638, 639, 640, 641, 642, 643, 644 S.A, 644 S.B (PART), 645 (PART), 646 (PART), 656 (PART), 657,
658 (PART), 662, 663, 664, 665, 666, 667 RP, 668 RP, 669, 670 RP, 1274 RP, 1275, 1276, 1277 RP, 1278, 1279 S.B ss.1 (PART),
1346 S.A RP, 1346 S.B ss.1 (PART) AND 1347 S.A (PART) IN D.D. 17, TING KOK ROAD, TAI PO, NEW TERRITORIES

規劃署
PLANNING
DEPARTMENT



參考編號
REFERENCE No.
A/NE-TK/678

圖 PLAN
A-4b