

RECD BY: CLK
 NAME: Q:\V\2018\NSW\CC201\DWG\A03\101.dwg
 DATE: 2018/05/29 10:40:47
 USER: CLK



DESIGNED BY	J. CHUNG
DRAWN BY	L. CHEUNG
CHECKED BY	F. HUI
IN CHARGE	C. WONG
DATE	
10FEB1999RBC	ISSUED FOR TENDER
07JAN1999RBC	ISSUED FOR TENDER REVIEW


西鐵 West Rail
 One Airport & Partners Hong Kong Limited
 Supporter of the


CC201 KAM TIN TO TJN SHUI WAI	C100 FILE NO 10A03101.DWG	C100 D11 26NOV1998
VILLAGE SCHOOL AT SMALL TRADERS NEW VILLAGE	DRAWING NUMBER DD200/10/A03/101	SHEET NO STAGE WORK SHEET

(摘錄自申請人於 29. 5. 2018 呈交的申請書)
 (Extract from Applicant's
 Submission of 29.5.2018)

參考編號 REFERENCE No. A/YL-NSW/265	繪圖 DRAWING A-1
---------------------------------------	-------------------

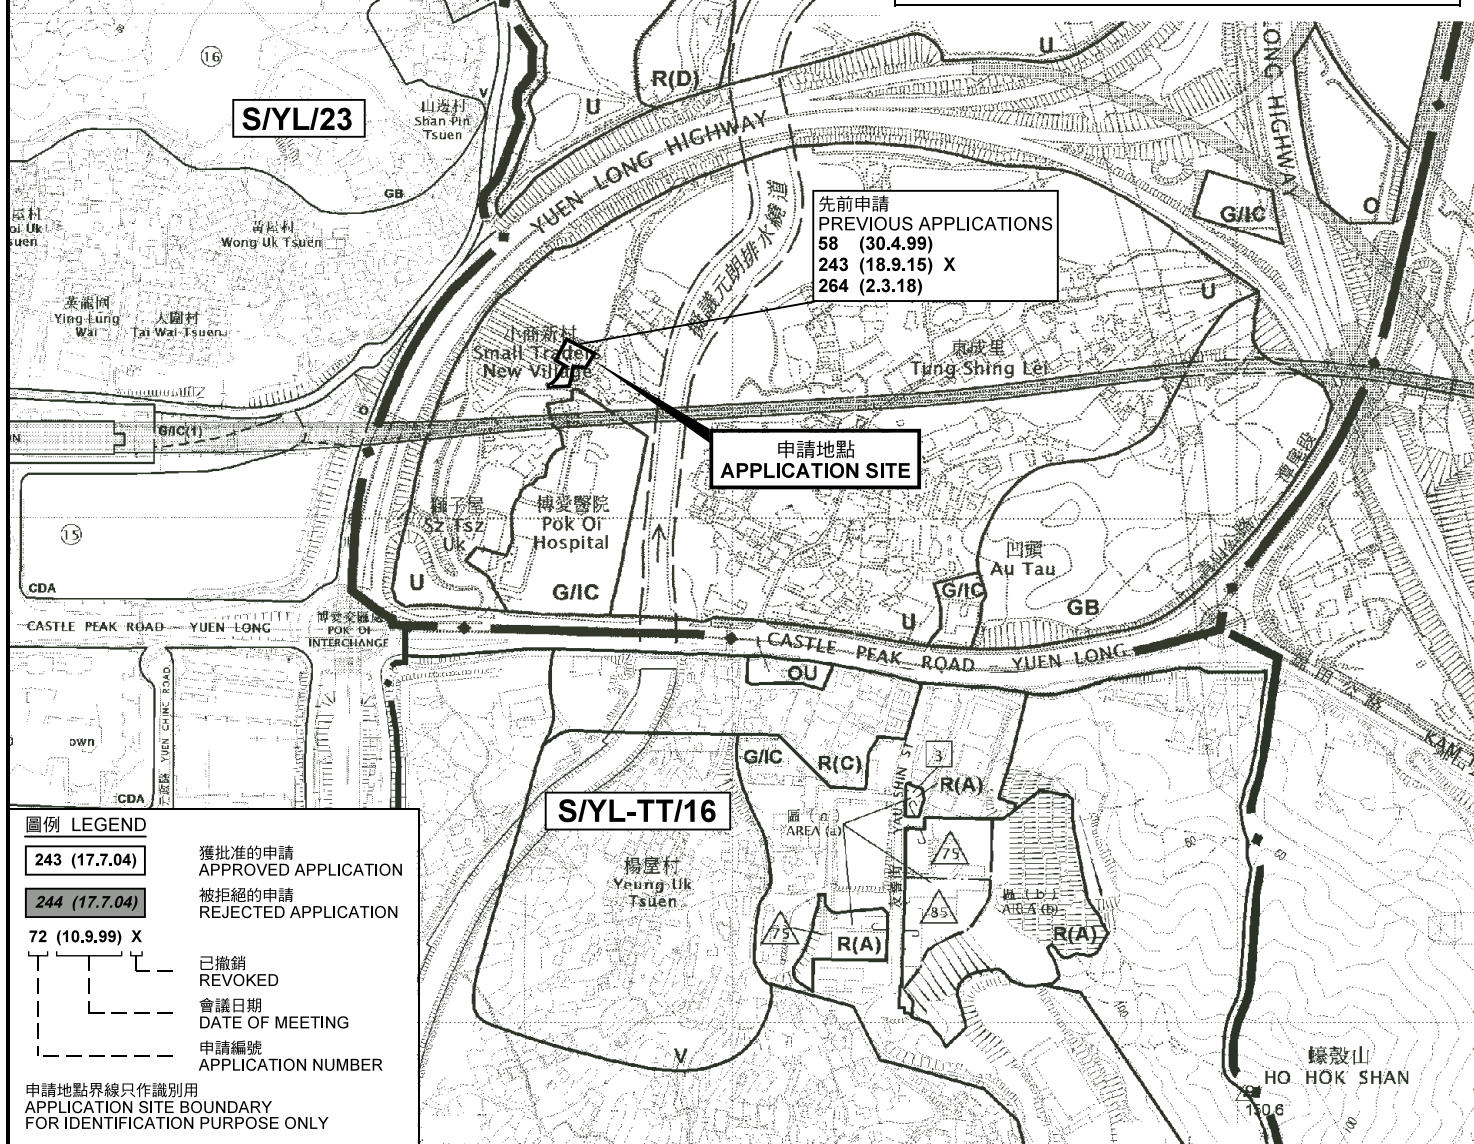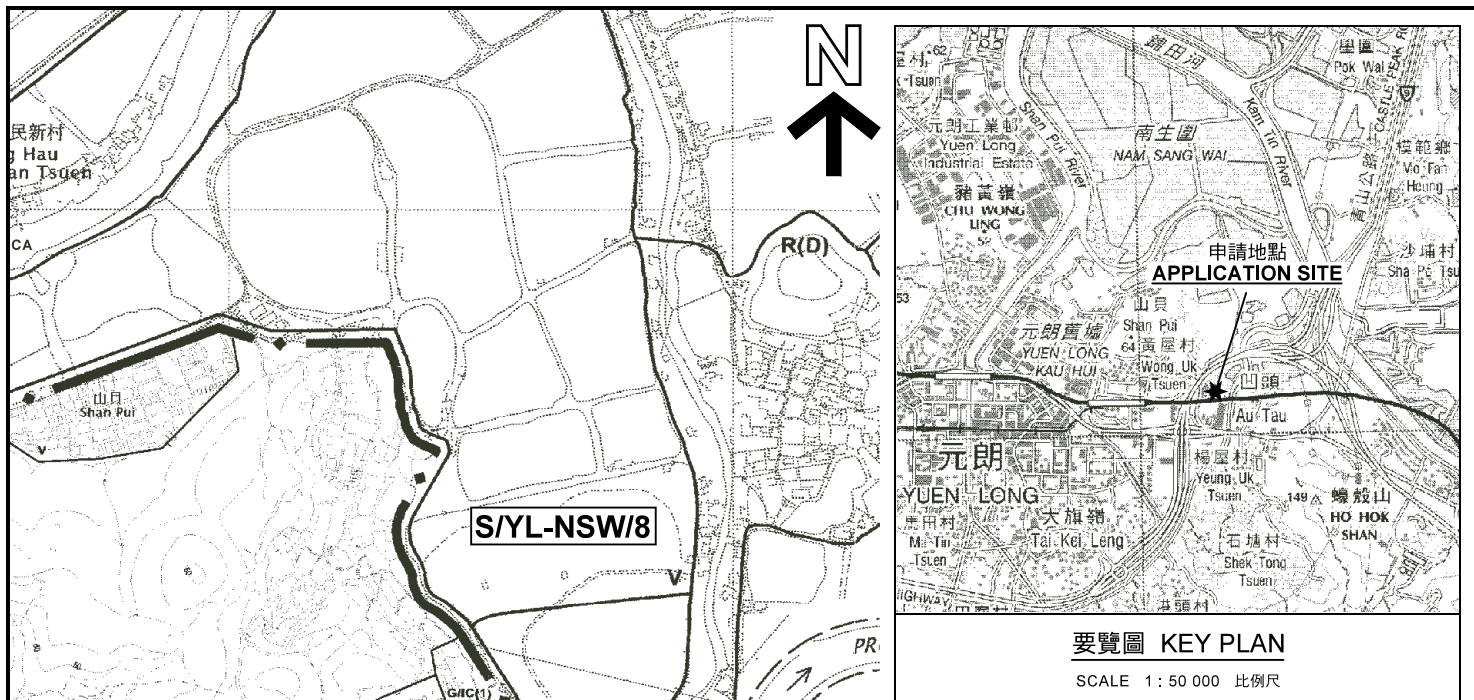

圖例 LEGEND

243 (17.7.04)	獲批准的申請 APPROVED APPLICATION
244 (17.7.04)	被拒絕的申請 REJECTED APPLICATION
72 (10.9.99) X	已撤銷 REVOKED
---	會議日期 DATE OF MEETING
---	申請編號 APPLICATION NUMBER

申請地點界線只作識別用
APPLICATION SITE BOUNDARY
FOR IDENTIFICATION PURPOSE ONLY

本摘要圖於2019年1月9日擬備，
所根據的資料為於2006年10月17日
核准的分區計劃大綱圖編號S/YL-NSW/8
EXTRACT PLAN PREPARED ON 9.1.2019
BASED ON OUTLINE ZONING PLANS No.
S/YL-NSW/8 APPROVED ON 17.10.2006

位置圖 LOCATION PLAN


擬議臨時康體文娛場所（中華文化）（為期3年）
元朗南生圍小商新村前小商新村公立學校
PROPOSED TEMPORARY PLACE OF RECREATION,
SPORTS OR CULTURE (CHINESE CULTURE)
FOR A PERIOD OF 3 YEARS
FORMER SMALL TRADERS NEW VILLAGE PUBLIC SCHOOL,
SMALL TRADERS NEW VILLAGE, NAM SANG WAI, YUEN LONG

SCALE 1 : 7 500 比例尺

米 100 0 100 200 300 米
METRES

**規劃署
PLANNING
DEPARTMENT**

參考編號 REFERENCE No. A/YL-NSW/265	圖 PLAN A-1
---------------------------------------	---------------

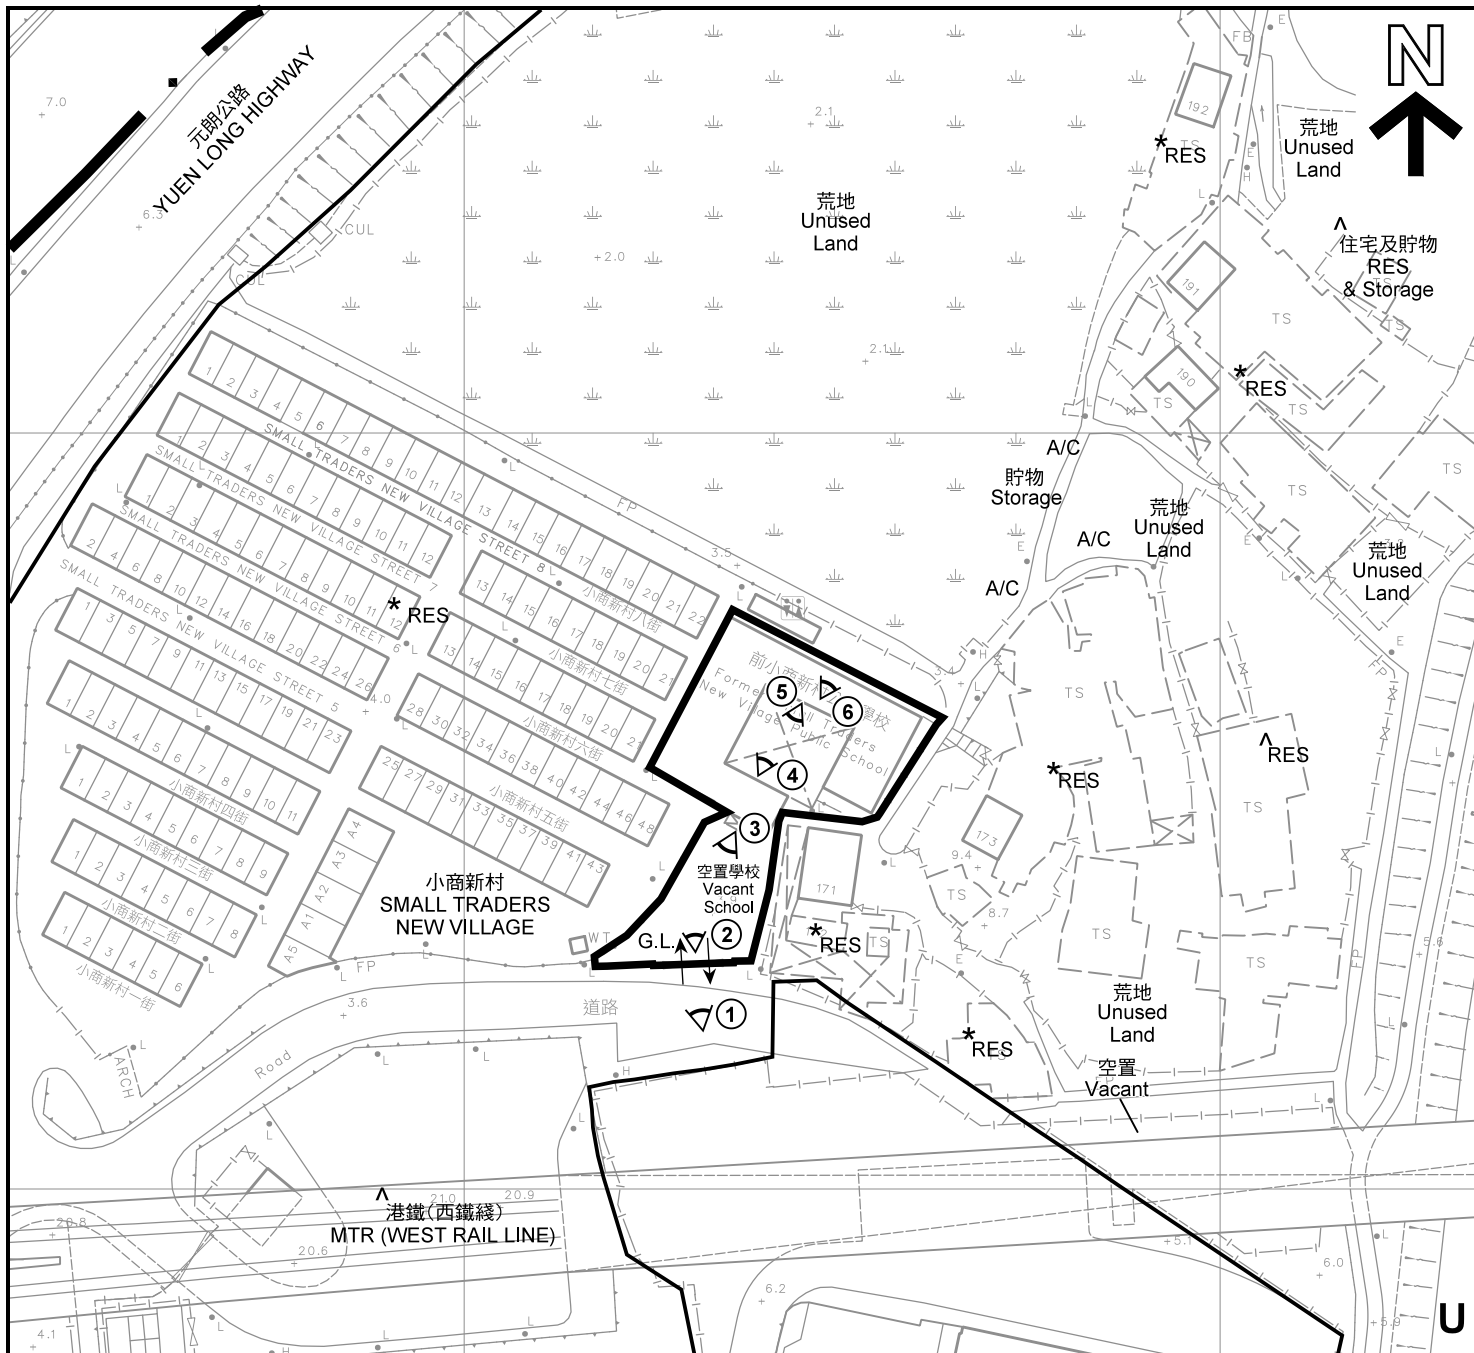

註釋 Notes :

- (1) 2018年6月25日勘測的土地用途
Land uses shown on this plan are in accordance with the land use survey conducted by the Planning Department on 25.6.2018
- (2) * 土地用途跟1992年2月14日勘測的土地用途一致
Indicates that the use is the same as that revealed by the land use survey conducted by the Planning Department on 14.2.1992
- (3) ^ 土地用途跟1992年2月14日勘測的土地用途有別
Indicates that the use is different from that revealed by the land use survey conducted by the Planning Department on 14.2.1992

圖例 LEGEND

- 申請地點(界線只作識別用)
APPLICATION SITE
(BOUNDARY FOR IDENTIFICATION PURPOSE ONLY)
- G/I/C** 政府、機構或社區
GOVERNMENT, INSTITUTION OR COMMUNITY
- U** 未決定用途
UNDETERMINED
- G.L.** 政府土地
GOVERNMENT LAND
- RES** 住用構築物
RESIDENTIAL STRUCTURES
- A/C** 常耕農地
CULTIVATED AGRICULTURAL LAND
- 實地照片的觀景點
VIEWING POINT OF SITE PHOTO
- 入口/出口
INGRESS / EGRESS

平面圖 SITE PLAN

擬議臨時康體文娛場所(中華文化)(為期3年)
元朗南生圍小商新村前小商新村公立學校
PROPOSED TEMPORARY PLACE OF RECREATION,
SPORTS OR CULTURE (CHINESE CULTURE)
FOR A PERIOD OF 3 YEARS
FORMER SMALL TRADERS NEW VILLAGE PUBLIC SCHOOL,
SMALL TRADERS NEW VILLAGE, NAM SANG WAI, YUEN LONG
SCALE 1 : 1 000 比例尺

米 20 0 20 40 米
METRES


本摘要圖於2018年12月19日擬備, 所根據的資料為測量圖編號 6-NW-10B 及 6-NW-10D
EXTRACT PLAN PREPARED ON 19.12.2018
BASED ON SURVEY SHEETS No. 6-NW-10B & 6-NW-10D

**規劃署
PLANNING
DEPARTMENT**



參考編號
REFERENCE No.
A/YL-NSW/265

**圖 PLAN
A-2**

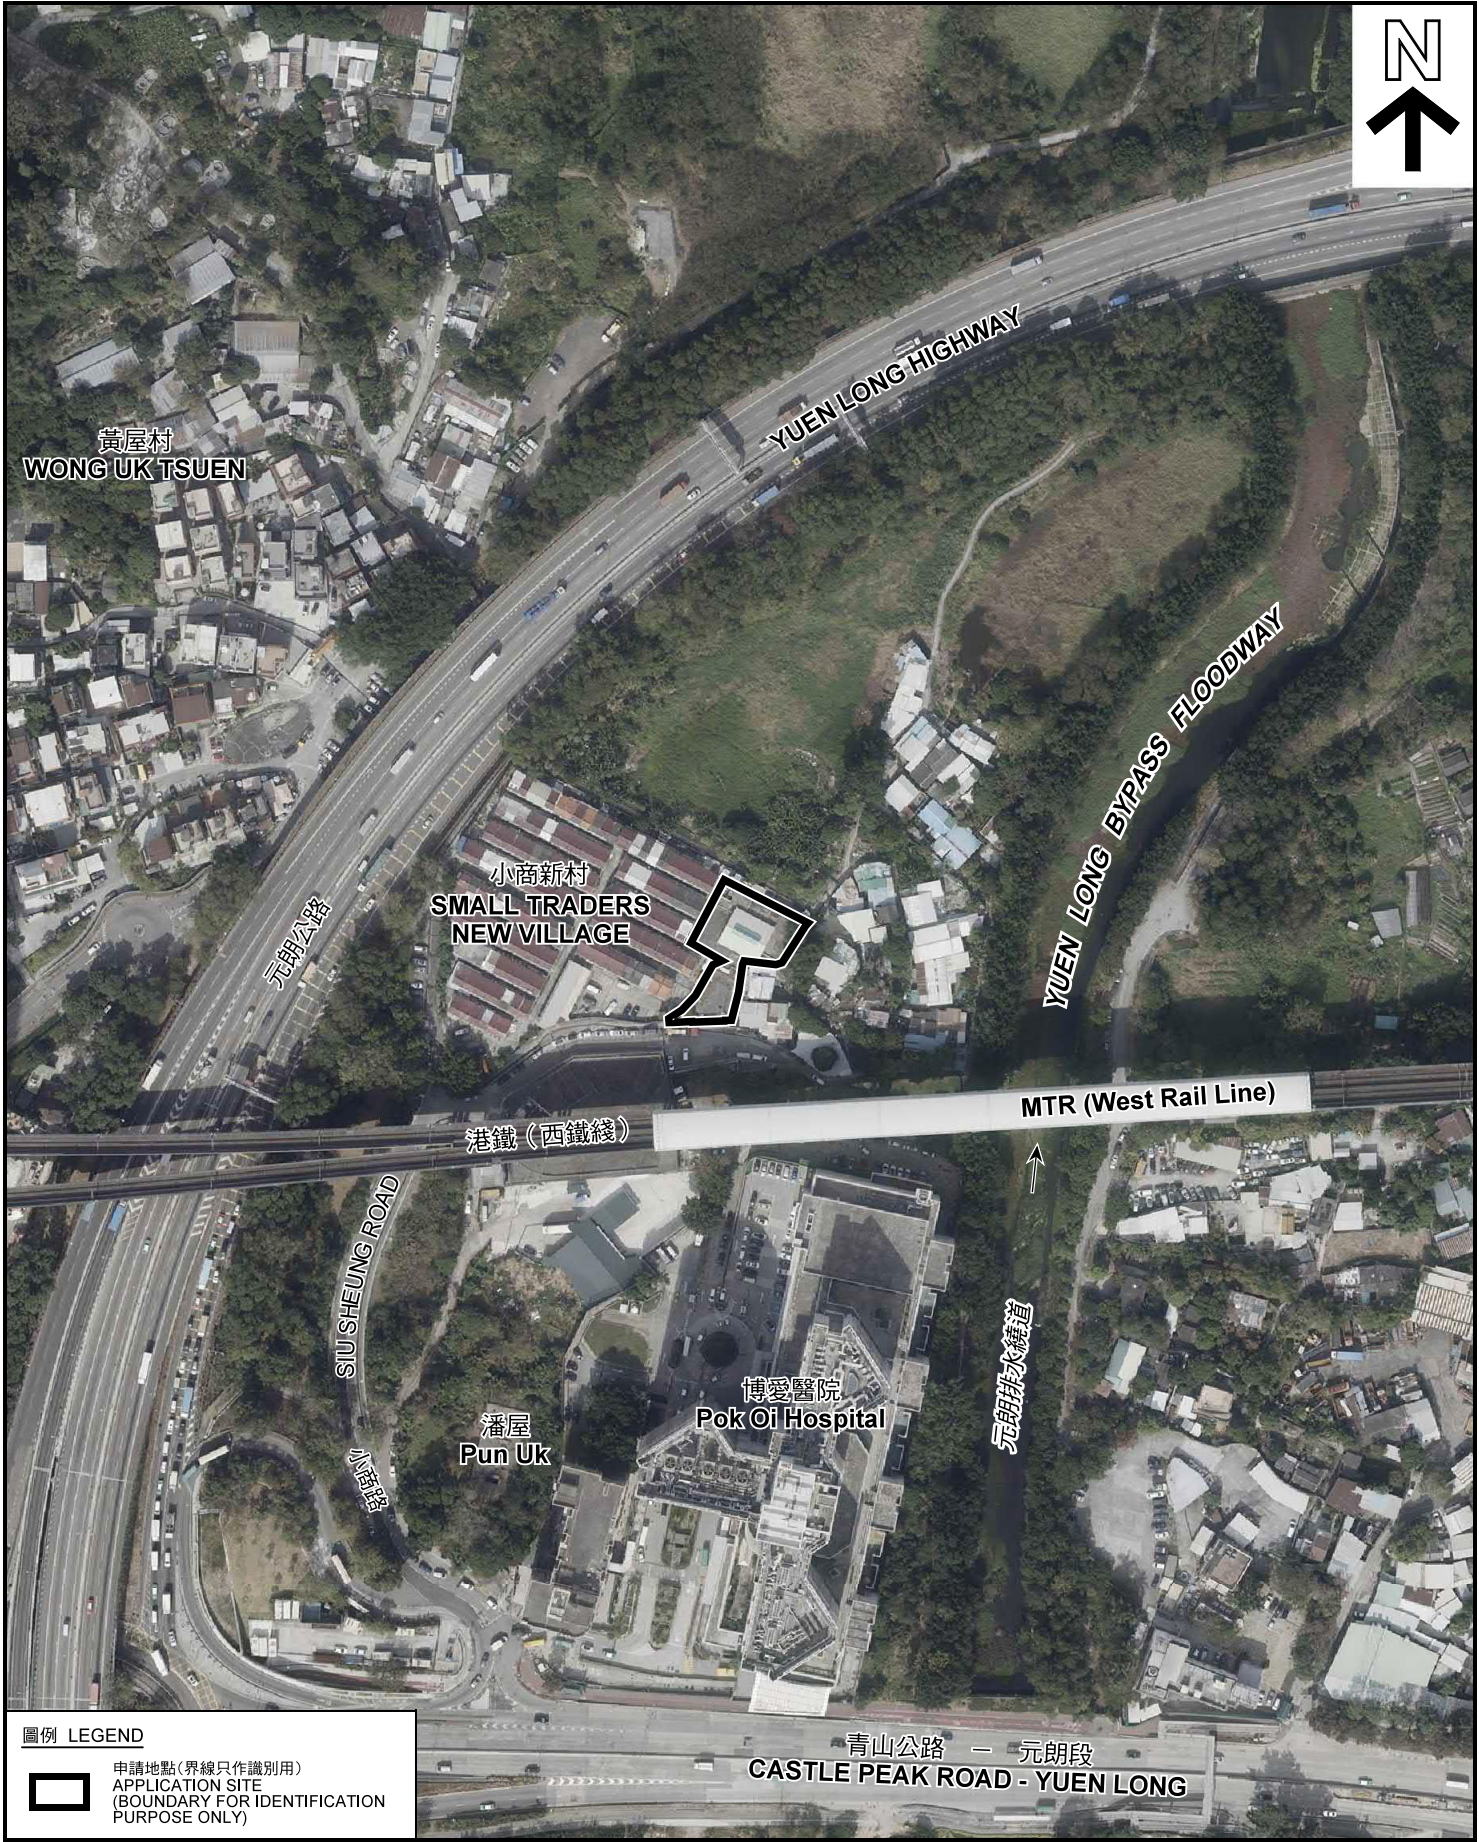

圖例 LEGEND



申請地點 (界線只作識別用)
APPLICATION SITE
(BOUNDARY FOR IDENTIFICATION
PURPOSE ONLY)

本摘要圖於2019年1月9日擬備，所根據的資料為地政總署於2018年1月3日拍得的航攝照片編號 E032796C
EXTRACT PLAN PREPARED ON 9.1.2019
BASED ON AERIAL PHOTO No.
E032796C TAKEN ON 3.1.2018
BY LANDS DEPARTMENT

航攝照片 AERIAL PHOTO

擬議臨時康體文娛場所 (中華文化) (為期3年)
元朗南生圍小商新村前小商新村公立學校
PROPOSED TEMPORARY PLACE OF RECREATION,
SPORTS OR CULTURE (CHINESE CULTURE)
FOR A PERIOD OF 3 YEARS
FORMER SMALL TRADERS NEW VILLAGE PUBLIC SCHOOL,
SMALL TRADERS NEW VILLAGE, NAM SANG WAI, YUEN LONG

規劃署
PLANNING
DEPARTMENT



參考編號
REFERENCE No.
AYL-NSW/265

圖 PLAN
A-3



申請地點界線只作識別用 APPLICATION SITE BOUNDARY FOR IDENTIFICATION PURPOSE ONLY

實地照片 SITE PHOTOS

擬議臨時康體文娛場所（中華文化）（為期3年）
元朗南生圍小商新村前小商新村公立學校
PROPOSED TEMPORARY PLACE OF RECREATION,
SPORTS OR CULTURE (CHINESE CULTURE)
FOR A PERIOD OF 3 YEARS
FORMER SMALL TRADERS NEW VILLAGE PUBLIC SCHOOL,
SMALL TRADERS NEW VILLAGE, NAM SANG WAI, YUEN LONG

規劃署
PLANNING
DEPARTMENT



參考編號
REFERENCE No.
AYL-NSW/265

圖 PLAN
A-4a

本圖於2019年1月7日擬備，所根據的資料為攝於2019年1月4日的實地照片
PLAN PREPARED ON 7.1.2019
BASED ON SITE PHOTOS
TAKEN ON 4.1.2019



4

申請地點
APPLICATION SITE



5

申請地點
APPLICATION SITE



6

申請地點
APPLICATION SITE

實地照片 SITE PHOTOS

擬議臨時康體文娛場所（中華文化）（為期3年）
元朗南生圍小商新村前小商新村公立學校
PROPOSED TEMPORARY PLACE OF RECREATION,
SPORTS OR CULTURE (CHINESE CULTURE)
FOR A PERIOD OF 3 YEARS
FORMER SMALL TRADERS NEW VILLAGE PUBLIC SCHOOL,
SMALL TRADERS NEW VILLAGE, NAM SANG WAI, YUEN LONG

規劃署
**PLANNING
DEPARTMENT**



參考編號
REFERENCE No.
AYL-NSW/265

圖 PLAN
A-4b

本圖於2019年1月7日擬備，所根據的資料為攝於2019年1月4日的實地照片
PLAN PREPARED ON 7.1.2019
BASED ON SITE PHOTOS
TAKEN ON 4.1.2019