

<p>Project 項目名稱</p> <p>Proposed Temporary Open Storage of Construction Material for a Period of 3 Years at Lots 686 (Part), 687, 690 & 692 (Part) in D.D. 105 & Adjoining Government Land, Shek Wu Wai San Tsuen, San Tin, Yuen Long, N.T.</p>	<p>Drawing Title 圖名:</p> <p>Proposed Layout Plan</p> <p>Drawing No. 圖號:</p> <p>Figure 2</p>	<p>Remarks 備註:</p> <p>Scale 比例:</p> <p>1:1000</p>
--	---	---


(摘錄自申請人於 31.1.2018 呈交的申請書)
(Extract from Applicant's Submission of 31.1.2018)

參考編號
REFERENCE No.
A/YL-NTM/362

繪圖 DRAWING
A-1




Proposed Tree	Approximate Height	Spacing
○ Proposed <i>Bauhinia blakeana</i>	2.75m	4m

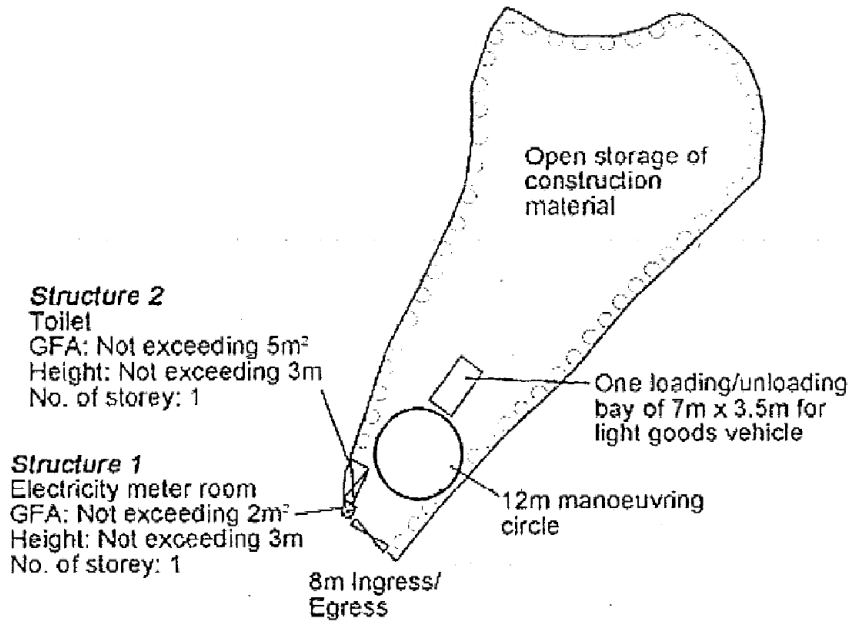

Project 項目名稱: Proposed Temporary Open Storage of Construction Material for a Period of 3 Years at Lots 686 (Part), 687, 690 & 692 (Part) in D.D. 105 & Adjoining Government Land, Shek Wu Wai San Tsuen, San Tin, Yuen Long, N.T.	Drawing Title 圖名: Proposed Landscape Plan	Remarks 備註:
	Drawing No. 圖號: Figure 3	Scale 比例: 1:1000



(摘錄自申請人於 31.1.2018 呈交的申請書)
(Extract from Applicant's Submission of 31.1.2018)

參考編號 REFERENCE No. A/YL-NTM/362	繪圖 DRAWING A-2
---------------------------------------	-------------------

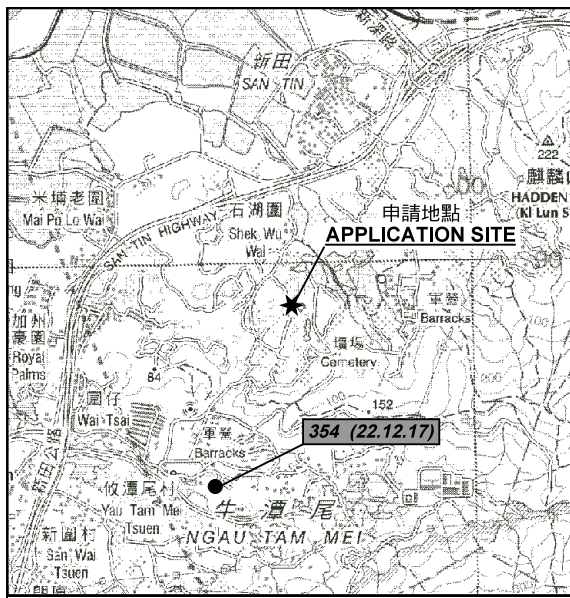

要覽圖 KEY PLAN

SCALE 1 : 50 000 比例尺

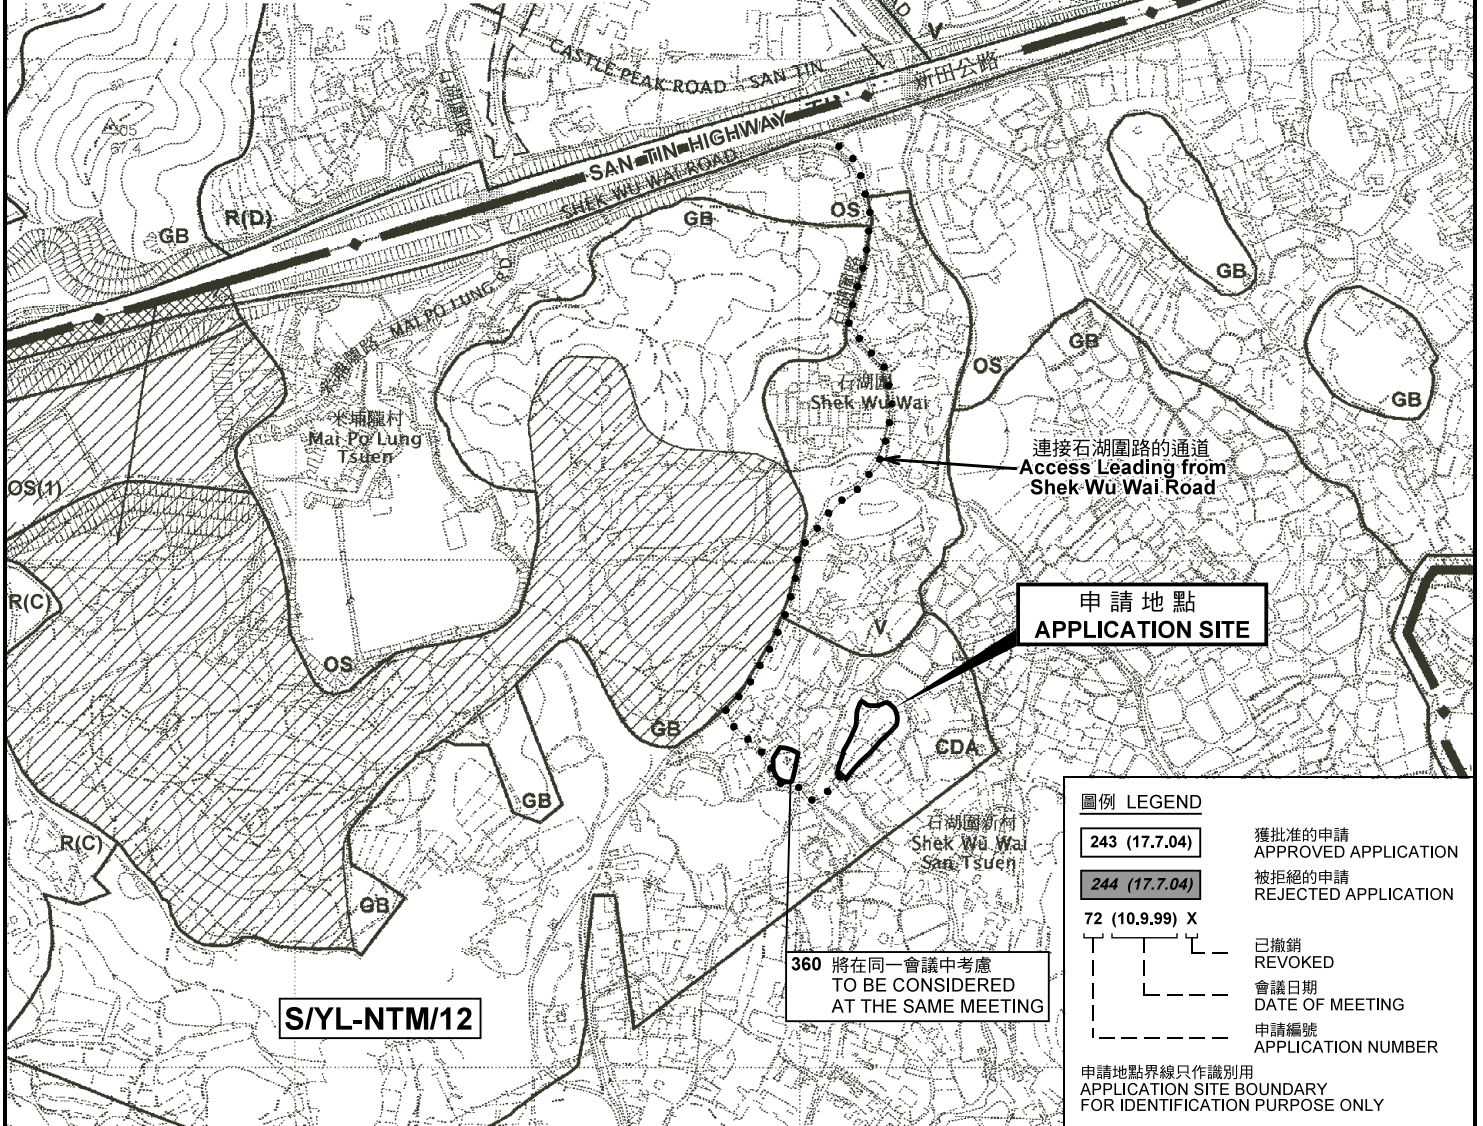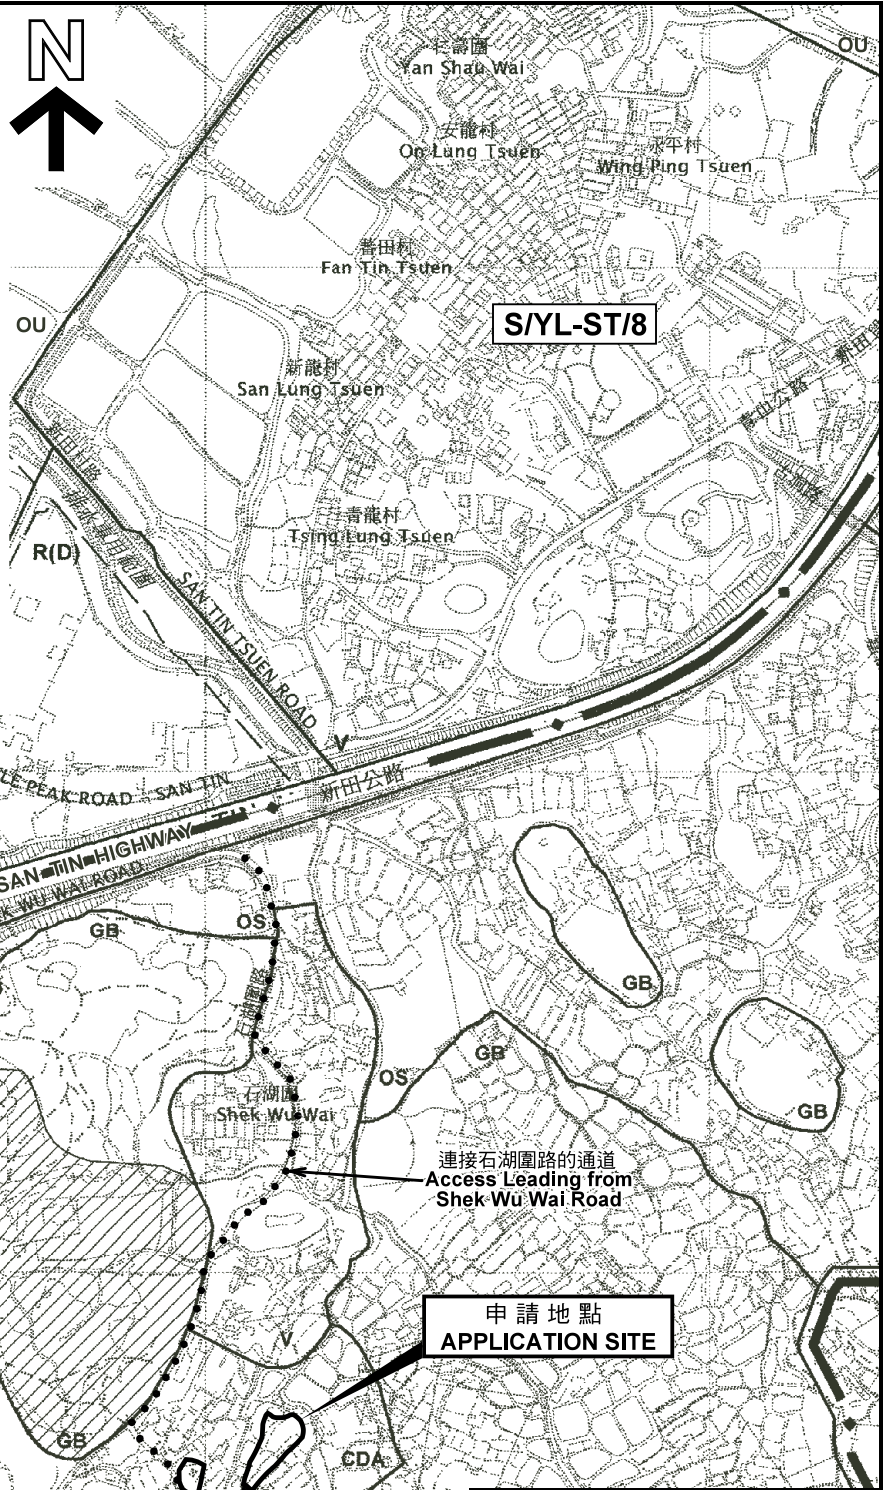


圖例 LEGEND

- 243 (17.7.04) 獲批准的申請 APPROVED APPLICATION
- 244 (17.7.04) 被拒絕的申請 REJECTED APPLICATION
- 72 (10.9.99) X 已撤銷 REVOKED
- 會議日期 DATE OF MEETING
- 申請編號 APPLICATION NUMBER

申請地點界線只作識別用
APPLICATION SITE BOUNDARY
FOR IDENTIFICATION PURPOSE ONLY

位置圖及同類申請 LOCATION PLAN WITH SIMILAR APPLICATION

臨時露天存放建築材料 (為期3年)
元朗牛潭尾石湖圍新村丈量約份第105約地段第686號 (部分)、
第687號、第690號及第692號 (部分) 和毗連政府土地
TEMPORARY OPEN STORAGE OF CONSTRUCTION MATERIALS
FOR A PERIOD OF 3 YEARS
LOTS 686 (PART), 687, 690 AND 692 (PART) IN D.D. 105 AND
ADJOINING GOVERNMENT LAND, SHEK WU WAI SAN TSUEN,
NGAU TAM MEI, YUEN LONG
SCALE 1 : 7 500 比例尺

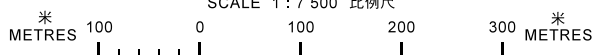


本摘要圖於2018年9月7日擬備，
所根據的資料為於2006年12月5日
核准的分區計劃大綱圖編號 S/YL-NTM/12
EXTRACT PLAN PREPARED ON 7.9.2018
BASED ON OUTLINE ZONING PLAN No.
S/YL-NTM/12 APPROVED ON 5.12.2006

規劃署
PLANNING
DEPARTMENT


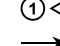



參考編號
REFERENCE No.
A/YL-NTM/362

圖 PLAN
A-1

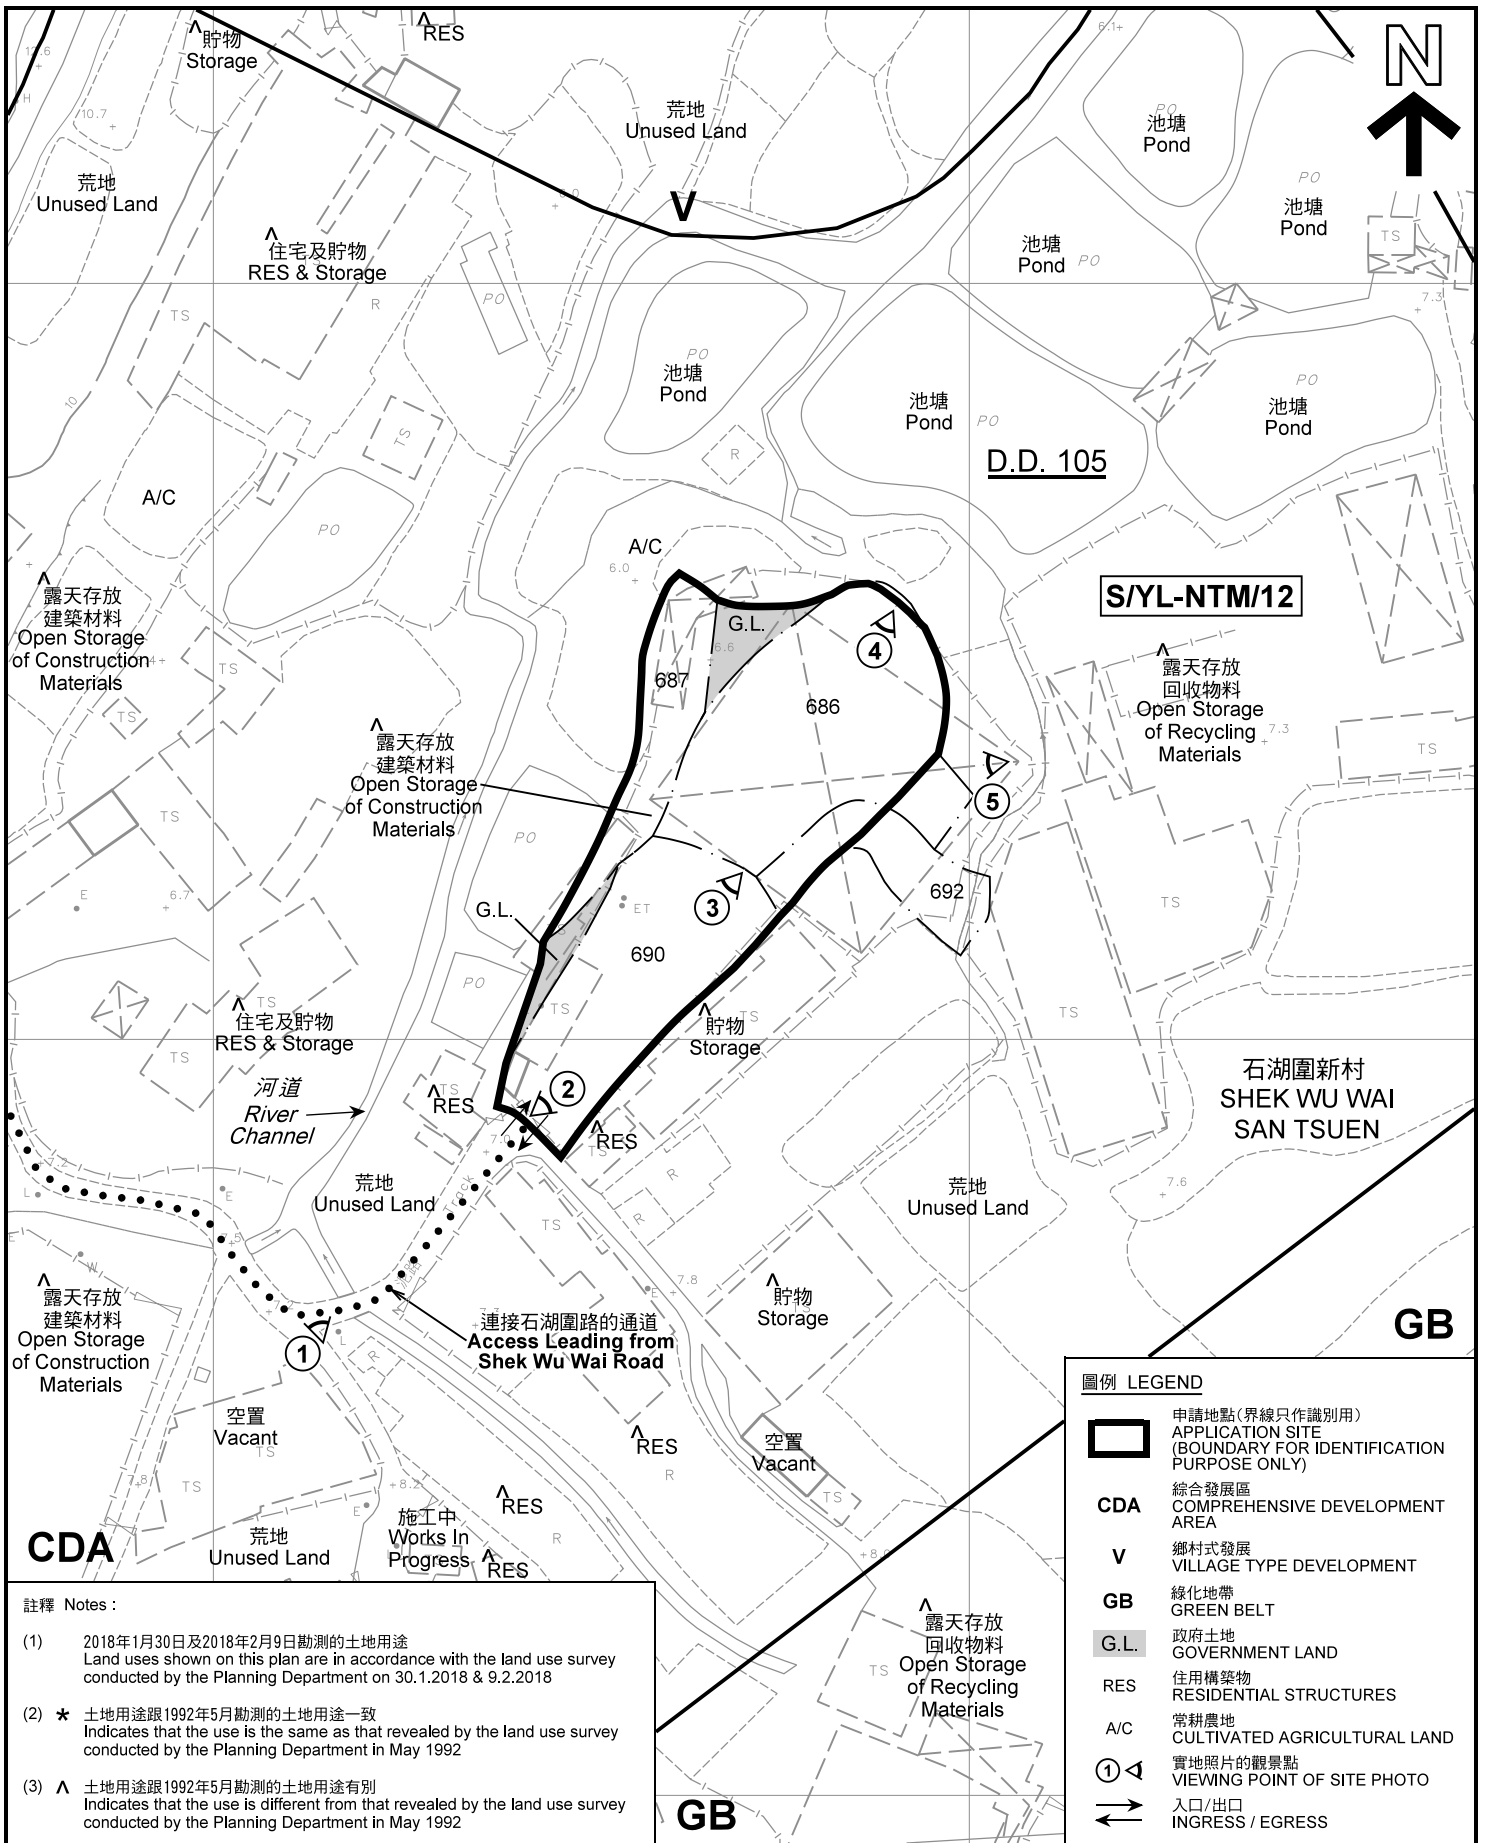

圖例 LEGEND


-  申請地點(界線只作識別用)
APPLICATION SITE
(BOUNDARY FOR IDENTIFICATION
PURPOSE ONLY)
- CDA** 綜合發展區
COMPREHENSIVE DEVELOPMENT
AREA
- V** 鄉村式發展
VILLAGE TYPE DEVELOPMENT
- GB** 綠化地帶
GREEN BELT
- G.L.** 政府土地
GOVERNMENT LAND
- RES** 住用構築物
RESIDENTIAL STRUCTURES
- A/C** 常耕農地
CULTIVATED AGRICULTURAL LAND
-  實地照片的觀景點
VIEWING POINT OF SITE PHOTO
-  入口/出口
INGRESS / EGRESS

註釋 Notes :

- (1) 2018年1月30日及2018年2月9日勘測的土地用途
Land uses shown on this plan are in accordance with the land use survey conducted by the Planning Department on 30.1.2018 & 9.2.2018
- (2) * 土地用途跟1992年5月勘測的土地用途一致
Indicates that the use is the same as that revealed by the land use survey conducted by the Planning Department in May 1992
- (3) ^ 土地用途跟1992年5月勘測的土地用途有別
Indicates that the use is different from that revealed by the land use survey conducted by the Planning Department in May 1992

平面圖 SITE PLAN

臨時露天存放建築材料 (為期3年)
元朗牛潭尾石湖圍新村丈量約份第105約地段第686號(部分)、
第687號、第690號及第692號(部分)和毗連政府土地
TEMPORARY OPEN STORAGE OF CONSTRUCTION MATERIALS
FOR A PERIOD OF 3 YEARS
LOTS 686 (PART), 687, 690 AND 692 (PART) IN D.D. 105 AND
ADJOINING GOVERNMENT LAND, SHEK WU WAI SAN TSUEN,
NGAU TAM MEI, YUEN LONG
SCALE 1 : 1 000 比例尺

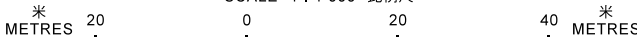


本摘要圖於2018年9月6日擬備，所根據的資料為測量圖編號 2-SE-12D 及 13C
EXTRACT PLAN PREPARED ON 6.9.2018
BASED ON SURVEY SHEETS No.
2-SE-12D & 13C

**規劃署
PLANNING
DEPARTMENT**



參考編號
REFERENCE No.
A/YL-NTM/362

**圖 PLAN
A-2**

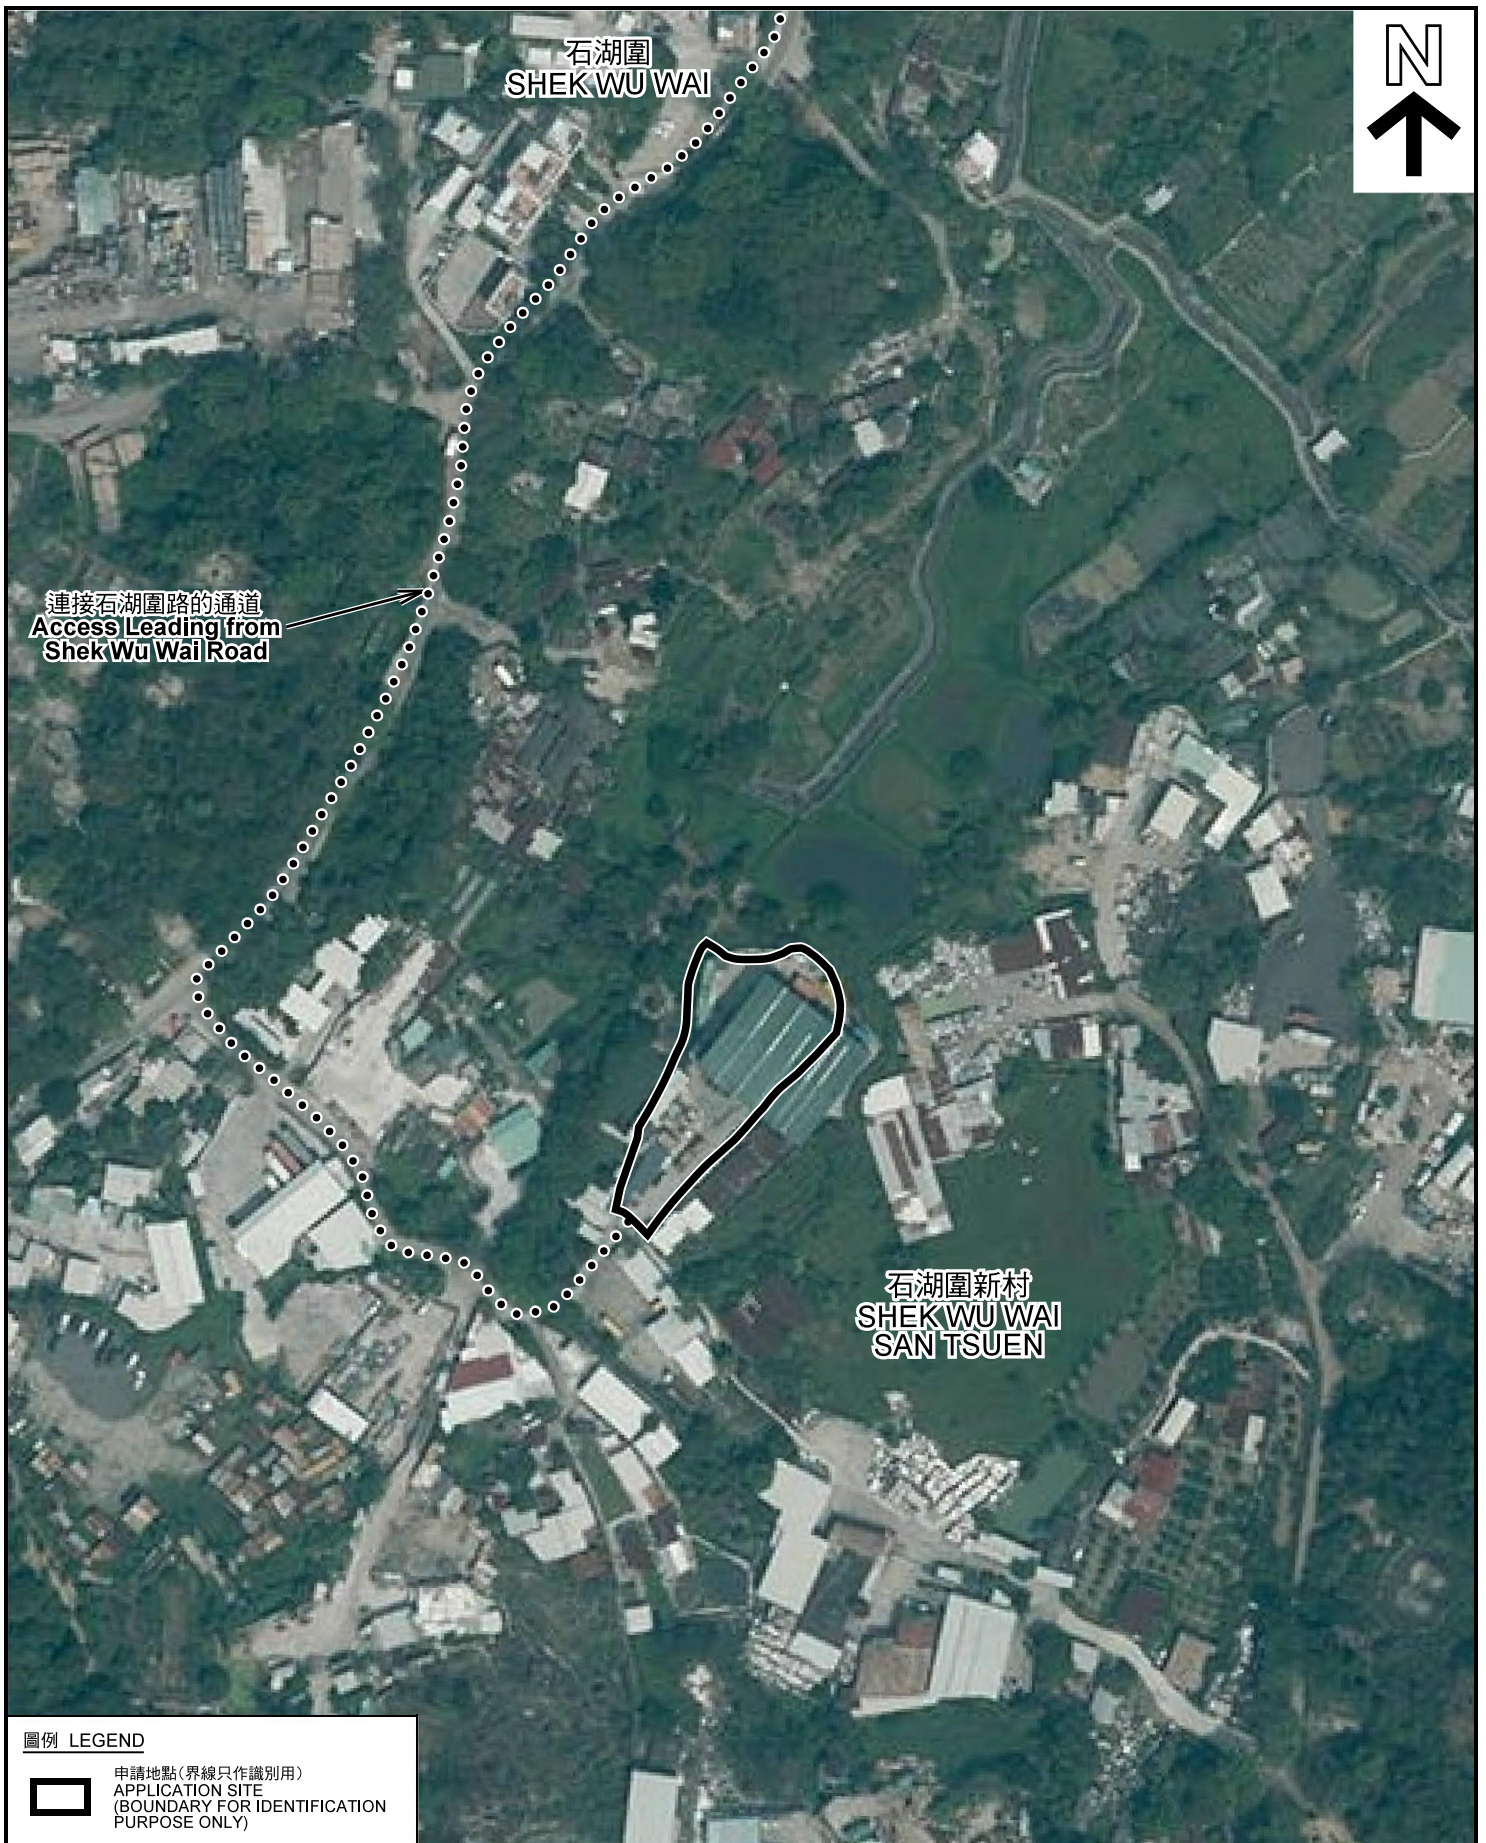

圖例 LEGEND



申請地點(界線只作識別用)
APPLICATION SITE
(BOUNDARY FOR IDENTIFICATION
PURPOSE ONLY)

本摘要圖於2018年5月25日擬備，所根據的資料為地政總署於2017年4月3日拍得的航攝照片編號 E018661C
EXTRACT PLAN PREPARED ON 25.5.2018
BASED ON AERIAL PHOTO No.
E018661C TAKEN ON 3.4.2017
BY LANDS DEPARTMENT

航攝照片 AERIAL PHOTO

臨時露天存放建築材料 (為期3年)
元朗牛潭尾石湖圍新村丈量約份第105約地段第686號 (部分)、
第687號、第690號及第692號 (部分) 和毗連政府土地
TEMPORARY OPEN STORAGE OF CONSTRUCTION MATERIALS
FOR A PERIOD OF 3 YEARS
LOTS 686 (PART), 687, 690 AND 692 (PART) IN D.D. 105 AND
ADJOINING GOVERNMENT LAND, SHEK WU WAI SAN TSUEN,
NGAU TAM MEI, YUEN LONG

規劃署
PLANNING
DEPARTMENT



參考編號
REFERENCE No.
A/YL-NTM/362

圖 PLAN
A-3

1



2



3



4



5



申請地點界線只作識別用 APPLICATION SITE BOUNDARY FOR IDENTIFICATION PURPOSE ONLY

實地照片 SITE PHOTOS

臨時露天存放建築材料（為期3年）
元朗牛潭尾石湖圍新村丈量約份第105約地段第686號（部分）、
第687號、第690號及第692號（部分）和毗連政府土地
TEMPORARY OPEN STORAGE OF CONSTRUCTION MATERIALS
FOR A PERIOD OF 3 YEARS
LOTS 686 (PART), 687, 690 AND 692 (PART) IN D.D. 105 AND
ADJOINING GOVERNMENT LAND, SHEK WU WAI SAN TSUEN,
NGAU TAM MEI, YUEN LONG

規劃署
PLANNING
DEPARTMENT



參考編號
REFERENCE No.
AYL-NTM362

圖 PLAN
A-4

本圖於2018年5月25日擬備，所根據的資料為攝於2018年2月9日的實地照片
PLAN PREPARED ON 25.5.2018
BASED ON SITE PHOTOS
TAKEN ON 9.2.2018