


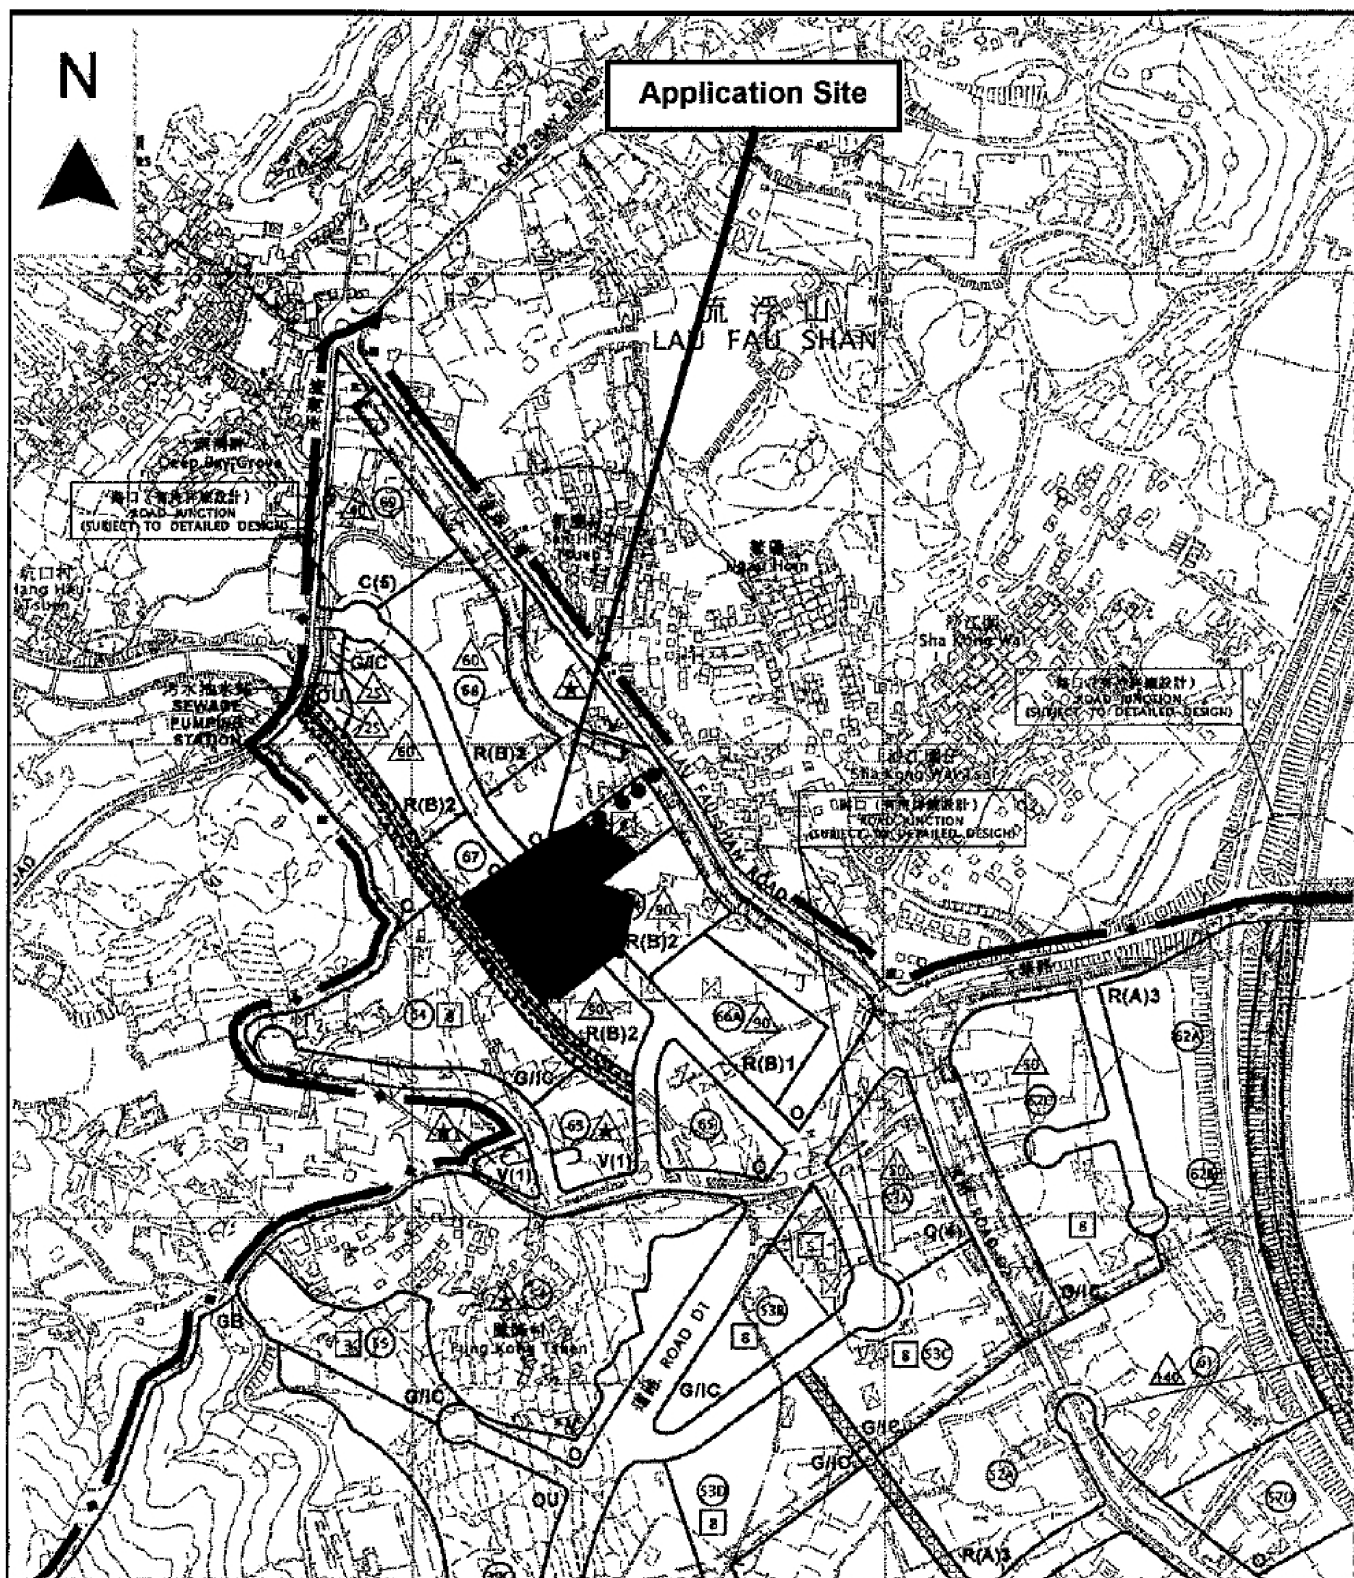

Project 項目名稱:

Proposed Temporary Logistics Centre for a Period of 3 Years at Lots 2959 (Part), 2963 (Part), 2970 (Part), 2988 (Part), 2989 RP (Part), 2991 RP (Part), 2992 RP, 2993, 2994, 2995, 2996, 2997, 2998, 2999 (Part), 3000 RP (Part), 3073 S.A (Part), 3073 RP, 3076 (Part), 3077 (Part), 3078 (Part), 3079, 3080, 3081, 3082 S.A, 3082 S.B, 3083, 3084, 3085 (Part), 3086 (Part), 3087 (Part), 3088 S.A, 3088 S.B (Part), 3089, 3090, 3091, 3086 (Part), 3088 S.A (Part), 3098 S.B (Part), 3098 S.C (Part), 3098 S.D (Part), 3098 S.E, 3098 S.F & 3098 RP in D.D.129 and Adjoining Government Land, Lau Fau Shan, Yuen Long, N.T.

Drawing Title 圖目:

Location Plan

Drawing No. 圖號:

Figure 2

Remarks 備註:

●●● Vehicular access leading from Lau Fau Shan Road


Scale 比例:

1:7500

(摘錄自申請人於 18.8.2020 呈交的申請書)
(Extract from Applicant's
Submission of 18.8.2020)

參考編號
REFERENCE No.
A/HSK/249

繪圖 DRAWING
A-1

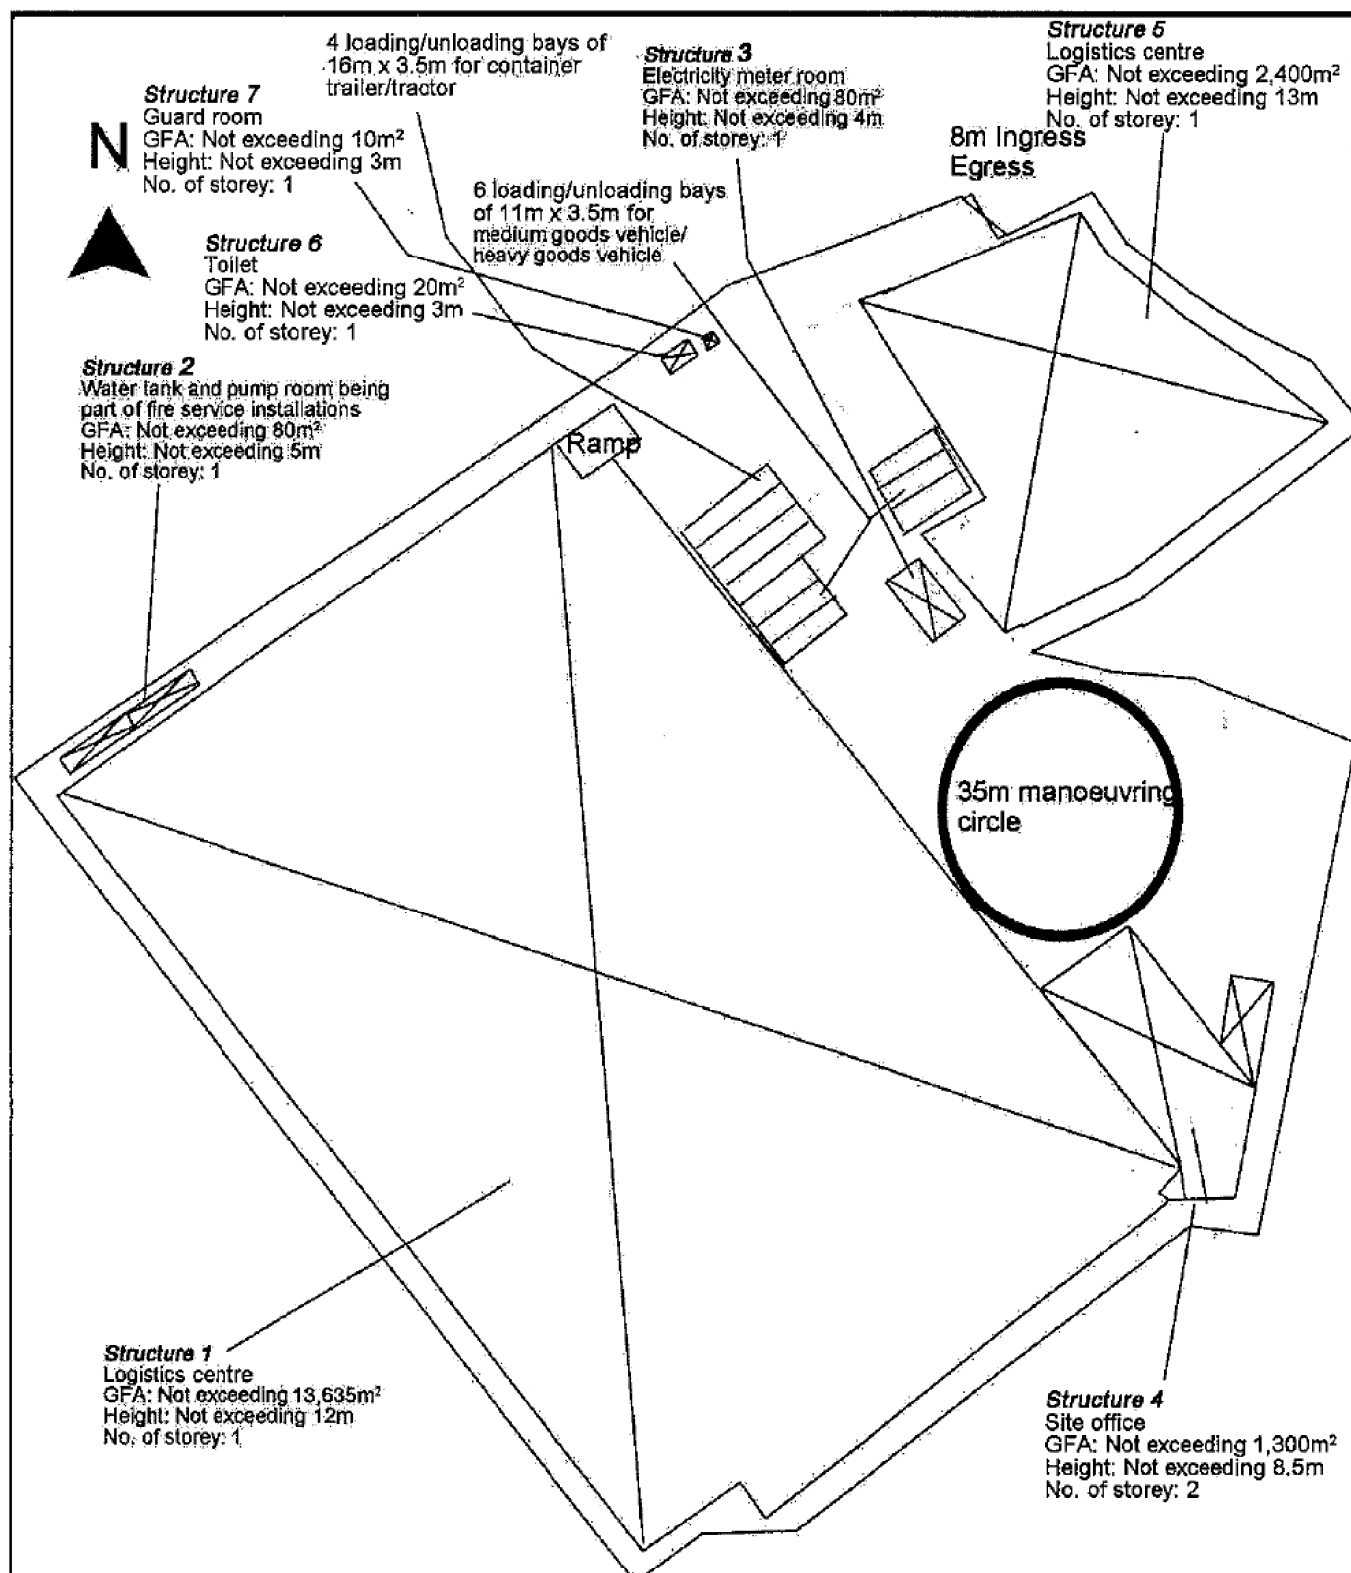

Project 項目名稱:

Proposed Temporary Logistics Centre for a Period of 3 Years at Lots 2959 (Part), 2963 (Part), 2970 (Part), 2988 (Part), 2989 RP (Part), 2991 RP (Part), 2992 RP, 2993, 2994, 2995, 2996, 2997, 2998, 2999 (Part), 3000 RP (Part), 3073 S.A (Part), 3073 RP, 3076 (Part), 3077 (Part), 3078 (Part), 3079, 3080, 3081, 3082 S.A, 3082 S.B, 3083, 3084, 3085 (Part), 3086 (Part), 3087 (Part), 3088 S.A, 3088 S.B (Part), 3089, 3090, 3091, 3096 (Part), 3098 S.A (Part), 3098 S.B (Part), 3098 S.C (Part), 3098 S.D (Part), 3098 S.E, 3098 S.F & 3098 RP in D.D.129 and Adjoining Government Land, Lau Fau Shan, Yuen Long, N.T.

Drawing Title 圖目:

Proposed Layout Plan

Drawing No. 圖號:

Figure 3

Remarks 備註:


Scale 比例:

1:1000

(摘錄自申請人於 18.8.2020 呈交的申請書)
(Extract from Applicant's
Submission of 18.8.2020)

參考編號
REFERENCE No.
A/HSK/249

繪圖 DRAWING
A-2

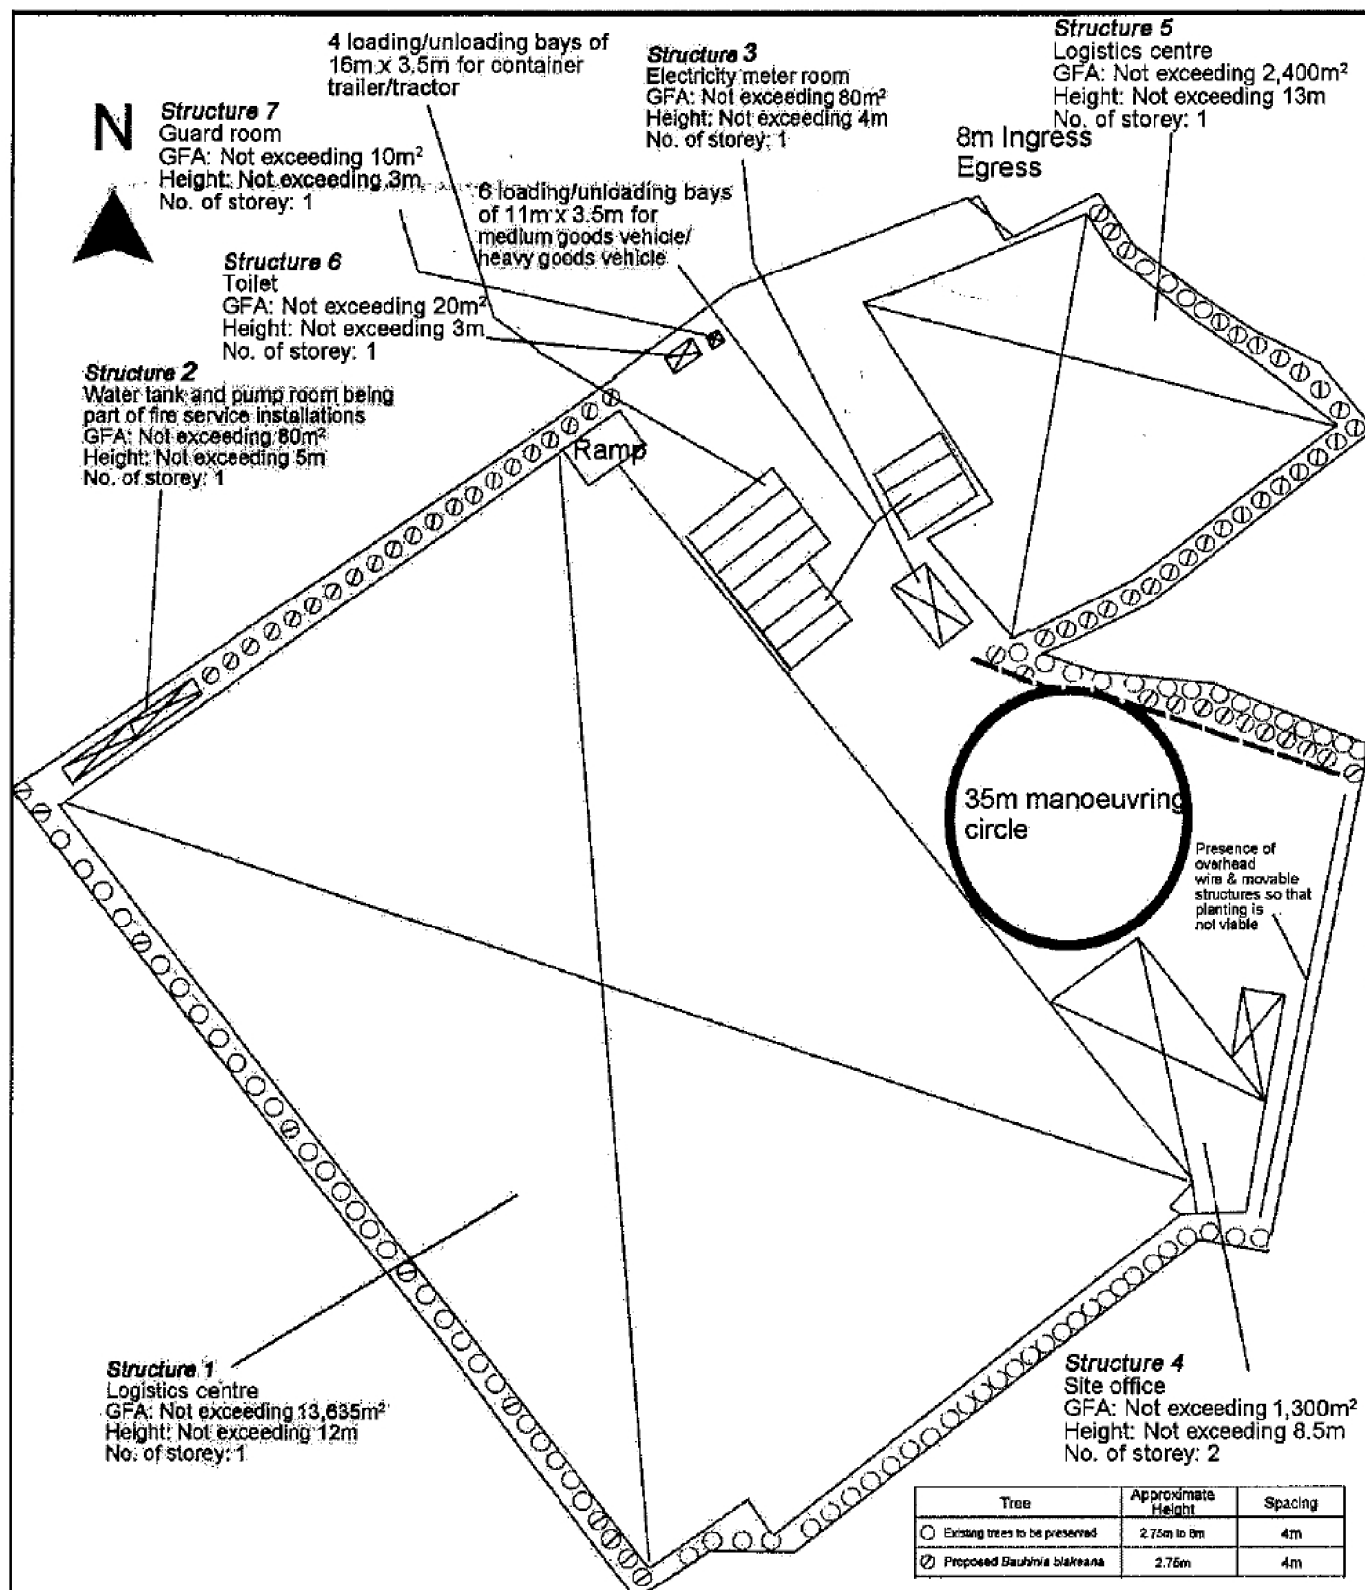

Project 項目名稱:

Proposed Temporary Logistics Centre for a Period of 3 Years at Lots 2959 (Part), 2963 (Part), 2970 (Part), 2988 (Part), 2989 RP (Part), 2991 RP (Part), 2992 RP, 2993, 2994, 2995, 2996, 2997, 2998, 2999 (Part), 3000 RP (Part), 3073 S.A (Part), 3073 RP, 3076 (Part), 3077 (Part), 3078 (Part), 3079, 3080, 3081, 3082 S.A, 3082 S.B, 3083, 3084, 3085 (Part), 3086 (Part), 3087 (Part), 3088 S.A, 3088 S.B (Part), 3089, 3090, 3091, 3096 (Part), 3098 S.A (Part), 3098 S.B (Part), 3098 S.C (Part), 3098 S.D (Part), 3098 S.E, 3098 S.F & 3098 RP in D.D.129 and Adjoining Government Land, Lau Fau Shan, Yuen Long, N.T.

Drawing Title 圖名:

Proposed Landscape & Tree Preservation Plan

Drawing No. 圖號:


Figure 4

Remarks 備註:

--- Proposed kerb at a minimum 1m distance away from the proposed trees

Scale 比例:

1:1000

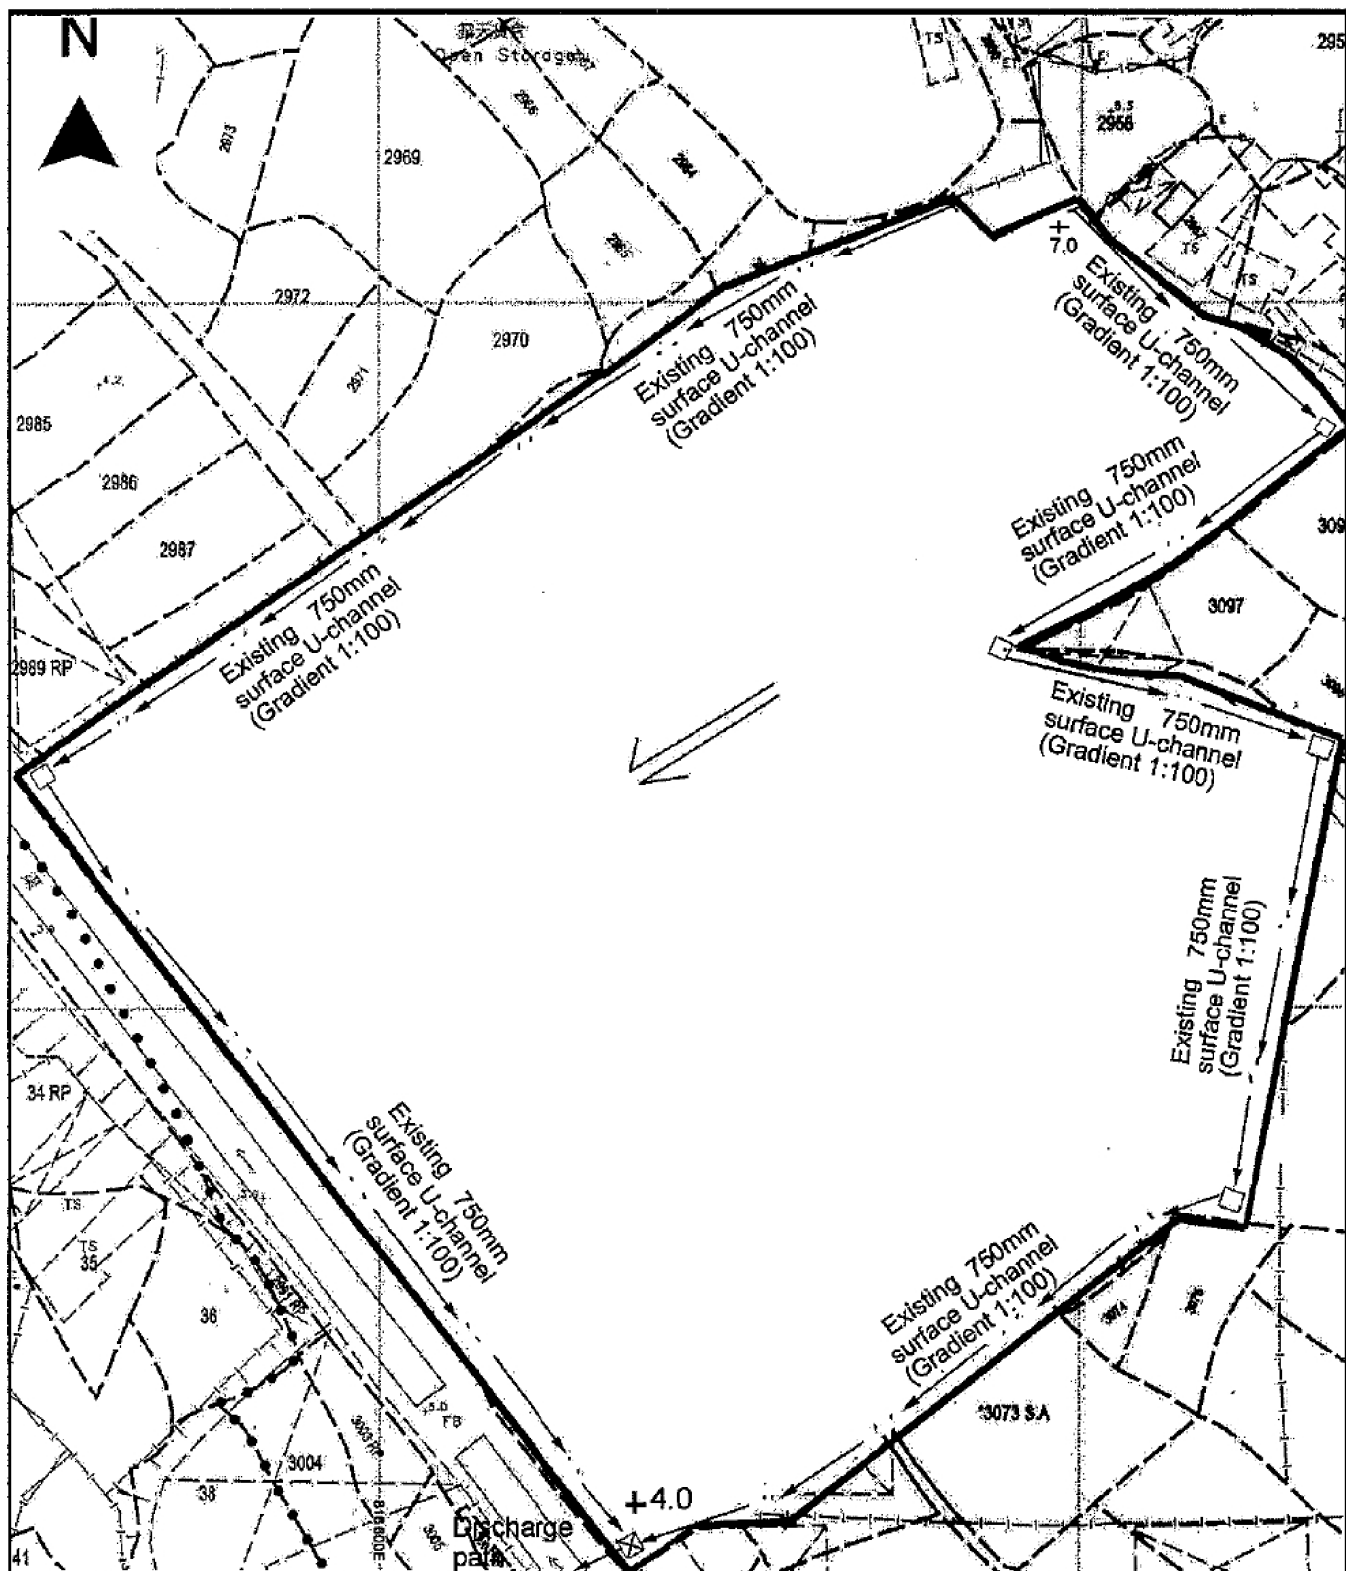

Project 項目名稱:

Proposed Temporary Logistics Centre for a Period of 3 Years at Lots 2959 (Part), 2963 (Part), 2970 (Part), 2988 (Part), 2989 RP (Part), 2991 RP (Part), 2992 RP, 2993, 2994, 2995, 2996, 2997, 2998, 2999 (Part), 3000 RP (Part), 3073 S.A (Part), 3073 RP, 3076 (Part), 3077 (Part), 3078 (Part), 3079, 3080, 3081, 3082 S.A, 3082 S.B, 3083, 3084, 3085 (Part), 3086 (Part), 3087 (Part), 3088 S.A, 3088 S.B (Part), 3089, 3090, 3091, 3096 (Part), 3098 S.A (Part), 3098 S.B (Part), 3098 S.C (Part), 3098 S.D (Part), 3098 S.E, 3098 S.F & 3098 RP in D.D.129 and Adjoining Government Land, Lau Fau Shan, Yuen Long, N.T.

Drawing Title 圖目:

As-built Drainage Plan

Drawing No. 圖號:

Figure 5

Remarks 備註:

← Flow of surface runoff

□ Existing catchpit

⊗ Existing catchpit with sand trap

+4.0 Level (in mPD)

Scale 比例:

1:1000



Project 項目名稱:

Proposed Temporary Logistics Centre for a Period of 3 Years at Lots 2959 (Part), 2963 (Part), 2970 (Part), 2988 (Part), 2989 RP (Part), 2991 RP (Part), 2992 RP, 2993, 2994, 2995, 2996, 2997, 2998, 2999 (Part), 3000 RP (Part), 3073 S.A (Part), 3073 RP, 3076 (Part), 3077 (Part), 3078 (Part), 3079, 3080, 3081, 3082 S.A, 3082 S.B, 3083, 3084, 3085 (Part), 3086 (Part), 3087 (Part), 3088 S.A, 3088 S.B (Part), 3089, 3090, 3091, 3096 (Part), 3098 S.A (Part), 3098 S.B (Part), 3098 S.C (Part), 3098 S.D (Part), 3098 S.E, 3098 S.F & 3098 RP in D.D.129 and Adjoining Government Land, Lau Fau Shan, Yuen Long, N.T.

Drawing Title 圖目:

Catchment Plan

Drawing No. 圖號:

Figure 6

Remarks 備註:



Application site



External catchment

Scale 比例:


1:2000

(摘錄自申請人於 18.8.2020 呈交的申請書)
(Extract from Applicant's
Submission of 18.8.2020)

參考編號
REFERENCE No.
A/HSK/249

繪圖 DRAWING
A-5

繪圖 DRAWING
A-6

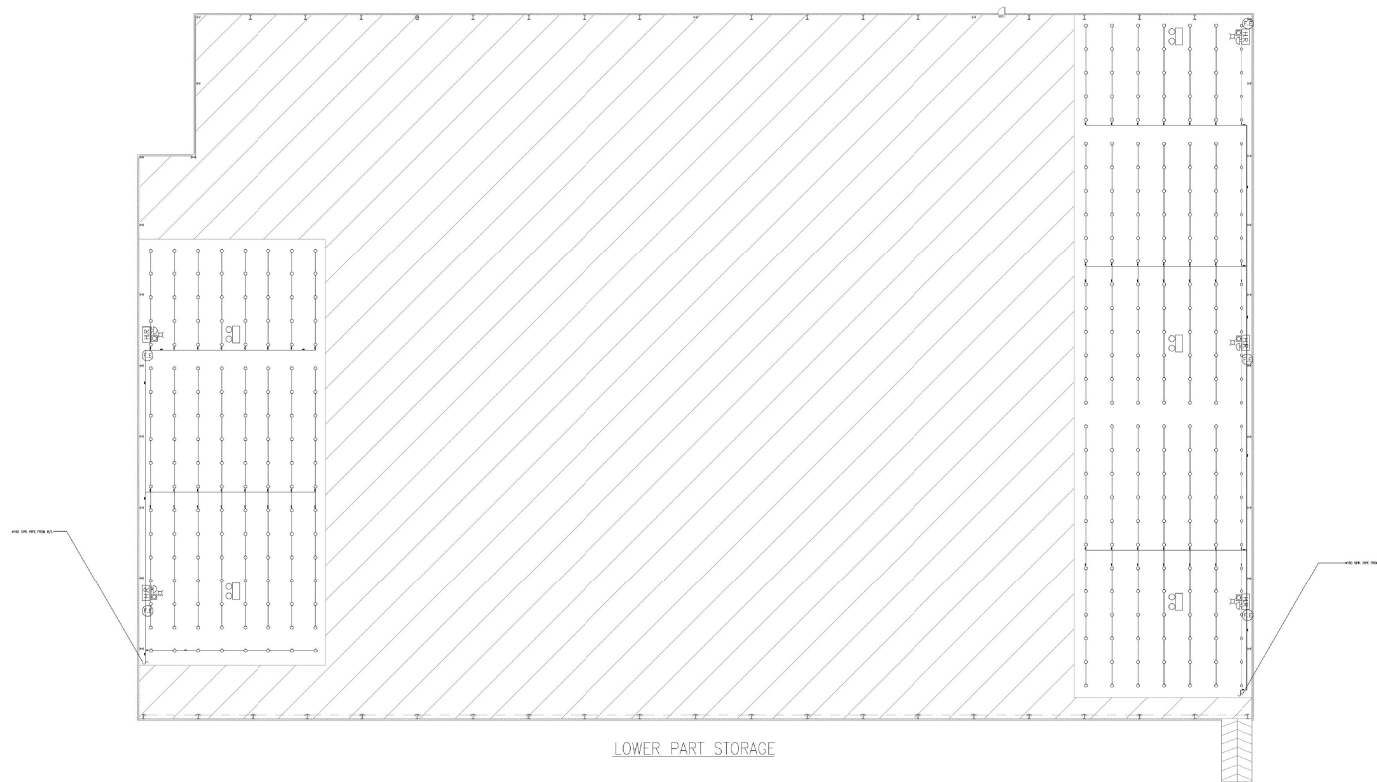


LOWER PART STORAGE

B	REVISION	07-06-2019	JN
A	FSU SUBMISSION	23-02-2019	KH
REV	DESCRIPTION	DATE	BY
FSU CONSTRUCTOR			
East Power Engineering Limited			
For A. 7/1, Hap Hong Commercial Building 41 Ch Kiang Street, Szechen, Kowloon Tel.: 2384-2772 Fax.: 2387-3238			
PROJECT PROPOSED TEMPORARY LOGISTICS CENTRE FOR A PERIOD OF 3 YEARS AT VARIOUS LOTS IN S.D. 1/28 AND ADJOINING GOVERNMENT LAND, LAU PAU SHAU, YUEN LONG, N.T.			
DRAWING TITLE			
PROPOSED FSU LAYOUT PLAN (LOWER PART STORAGE)			
	DATE	DESIGNATION	DATE
DRAWN BY	JN	SKG	07-06-2019
DRAWING BY	JN	SKG	07-06-2019
CHECKED BY	CM	PM	07-06-2019
APPROVED BY	-	-	-
PROJECT NO. 10430			
PAPER SIZE	A1	PLOT SCALE	1 : 1
DRAWING NO. EP-10430-FSU2			
SCALE		REVISION	A

(摘錄自申請人於 7.9.2020 呈交的進一步資料)
(Extract from Applicant's Further
Information Submitted on 7.9.2020)

參考編號
REFERENCE No.
A/HSK/249

繪圖 DRAWING
A-7

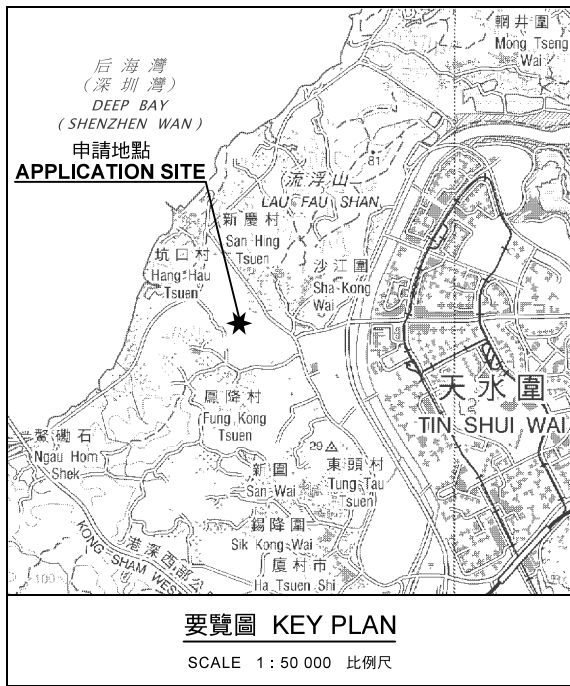


位置圖及同類申請 LOCATION PLAN WITH SIMILAR APPLICATIONS

SCALE 1 : 7 500 比例尺

米 100 0 100 200 300 米
METRES METRES

PLAN
A-1a

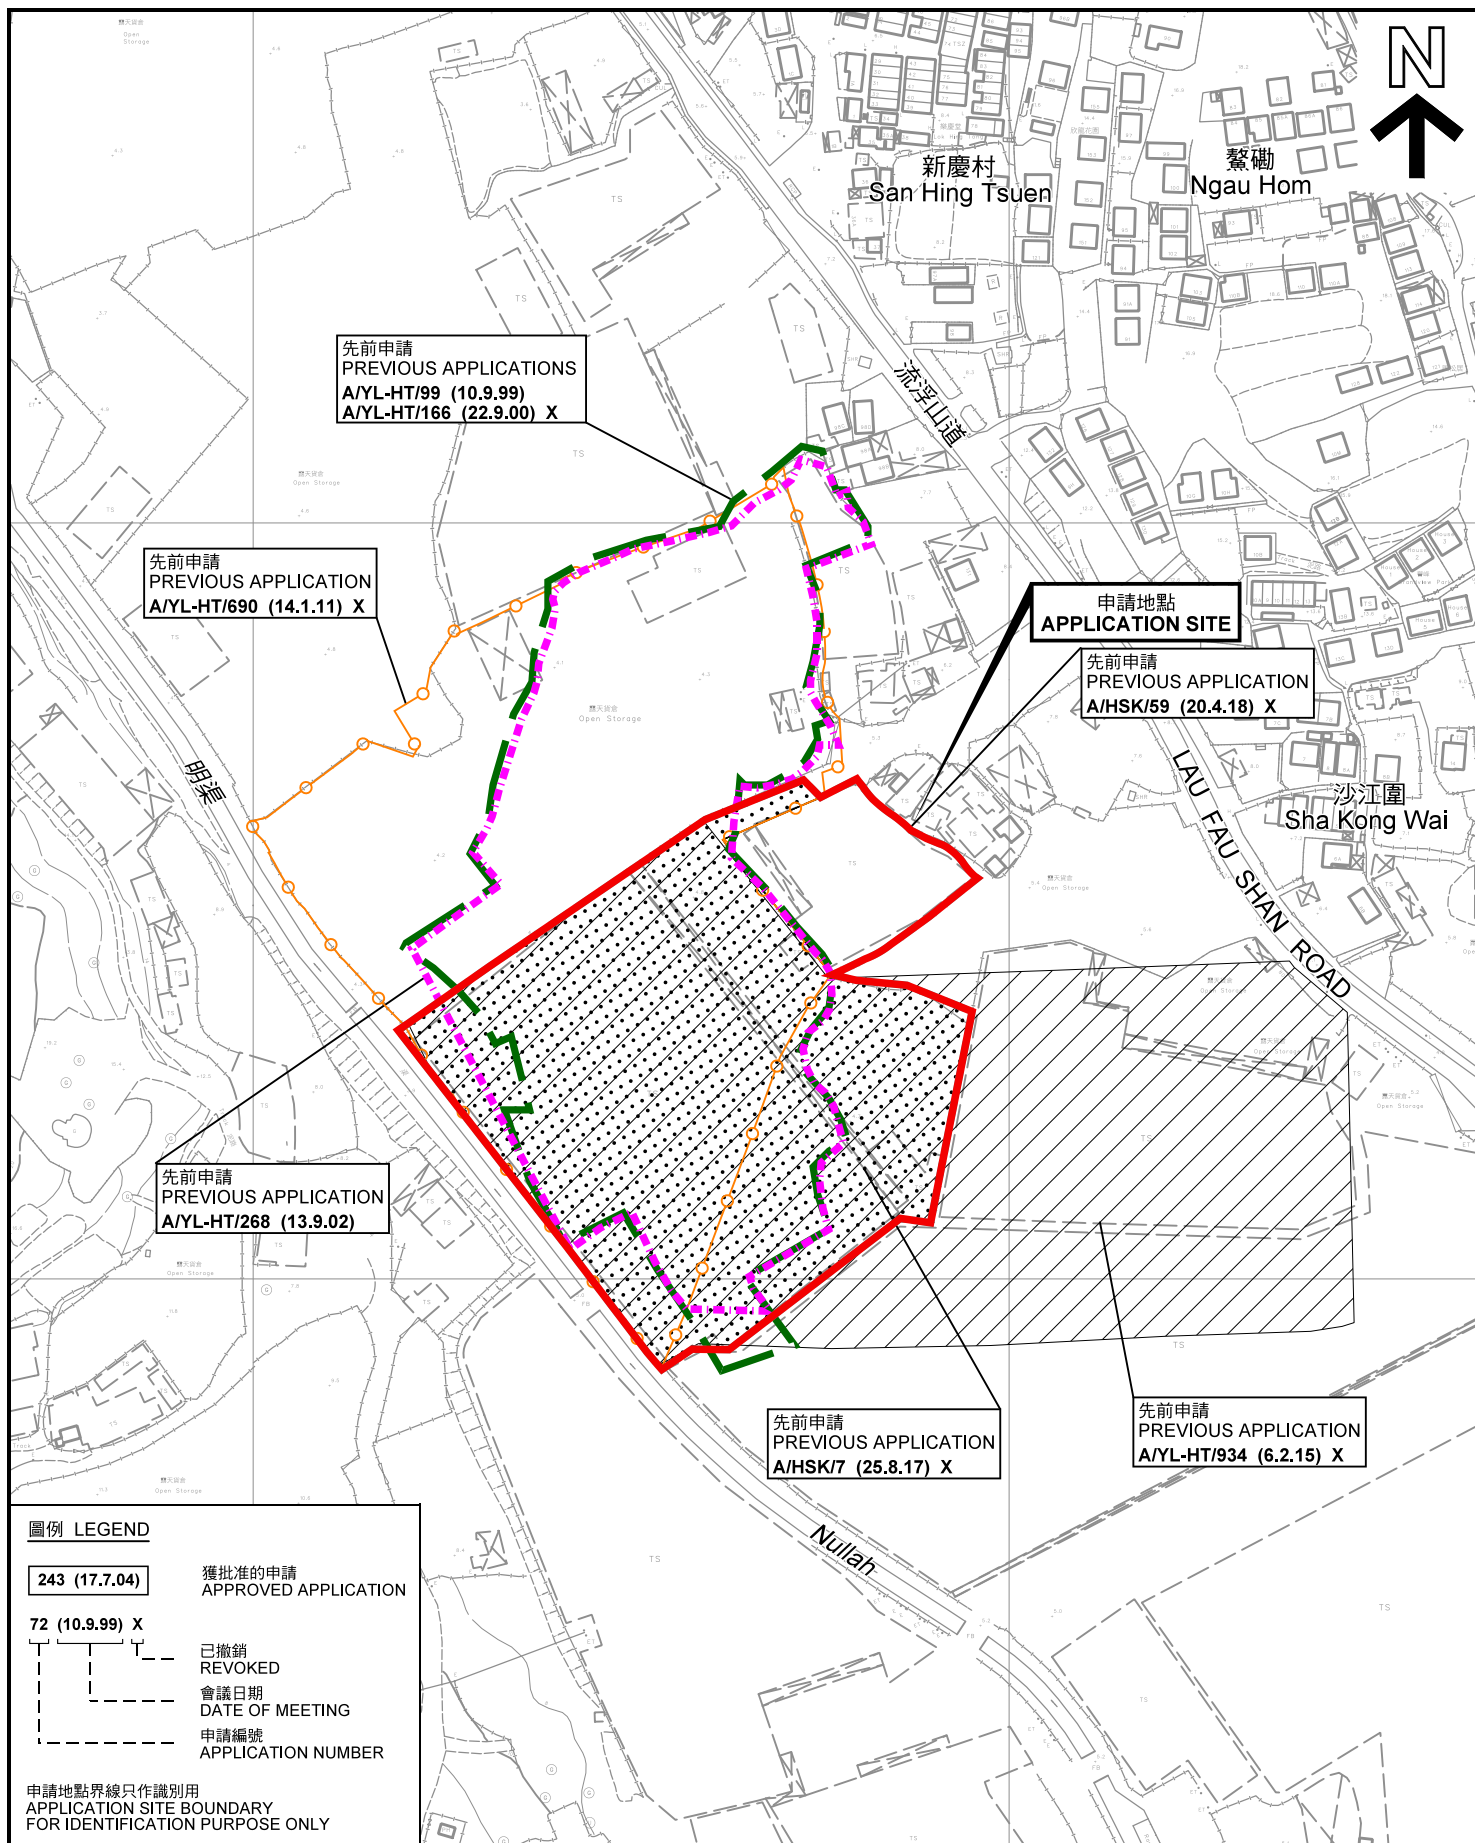

先前申請圖 PREVIOUS APPLICATIONS PLAN

臨時物流中心(為期3年)
元朗流浮山丈量約份第129約內多個地段和毗連政府土地
TEMPORARY LOGISTICS CENTRE
FOR A PERIOD OF 3 YEARS
VARIOUS LOTS IN D.D.129
AND ADJOINING GOVERNMENT LAND,
LAU FAU SHAN, YUEN LONG

SCALE 1 : 2 500 比例尺

米 50 0 50 100 米
METRES

規劃署
PLANNING
DEPARTMENT



參考編號
REFERENCE No.
A/HSK/249

圖 PLAN
A-1b

本摘要圖於2020年9月16日擬備，所根據的資料為測量圖編號 2-SW-21D、2-SW-22C、6-NW-1B 及 6-NW-2A
EXTRACT PLAN PREPARED ON 16.9.2020
BASED ON SURVEY SHEETS No.
2-SW-21D, 2-SW-22C, 6-NW-1B & 6-NW-2A



圖例 LEGEND



申請地點(界線只作識別用)
APPLICATION SITE
(BOUNDARY FOR IDENTIFICATION
PURPOSE ONLY)

本摘要圖於2020年9月14日擬備，所根據的資料為地政總署於2019年10月18日拍得的航攝照片編號 E072447C
EXTRACT PLAN PREPARED ON 14.9.2020
BASED ON AERIAL PHOTO No.
E072447C TAKEN ON 18.10.2019
BY LANDS DEPARTMENT

航攝照片 AERIAL PHOTO

臨時物流中心(為期3年)
元朗流浮山丈量約份第129約內多個地段和毗連政府土地
TEMPORARY LOGISTICS CENTRE
FOR A PERIOD OF 3 YEARS
VARIOUS LOTS IN D.D.129
AND ADJOINING GOVERNMENT LAND,
LAU FAU SHAN, YUEN LONG

規劃署
PLANNING
DEPARTMENT



參考編號
REFERENCE No.
A/HSK/249

圖 PLAN
A-3

申請地點
APPLICATION SITE



實地照片 SITE PHOTOS

臨時物流中心(為期3年)
元朗流浮山丈量約份第129約內多個地段和毗連政府土地
TEMPORARY LOGISTICS CENTRE
FOR A PERIOD OF 3 YEARS
VARIOUS LOTS IN D.D.129
AND ADJOINING GOVERNMENT LAND,
LAU FAU SHAN, YUEN LONG

規劃署
PLANNING
DEPARTMENT



參考編號
REFERENCE No.
A/HSK/249

圖 PLAN
A-4a

本圖於2020年9月14日擬備，所根據的資料為攝於2020年8月25日的實地照片
PLAN PREPARED ON 14.9.2020
BASED ON SITE PHOTOS
TAKEN ON 25.8.2020



本圖於2020年9月14日擬備，所根據的資料為攝於2020年8月25日的實地照片
PLAN PREPARED ON 14.9.2020
BASED ON SITE PHOTOS
TAKEN ON 25.8.2020

實地照片 SITE PHOTOS

臨時物流中心(為期3年)
元朗流浮山丈量約份第129約內多個地段和毗連政府土地
TEMPORARY LOGISTICS CENTRE
FOR A PERIOD OF 3 YEARS
VARIOUS LOTS IN D.D.129
AND ADJOINING GOVERNMENT LAND,
LAU FAU SHAN, YUEN LONG

規劃署
PLANNING
DEPARTMENT



參考編號
REFERENCE No.
A/HSK/249

圖 PLAN
A-4b




9

申請地點
APPLICATION SITE



10

申請地點
APPLICATION SITE

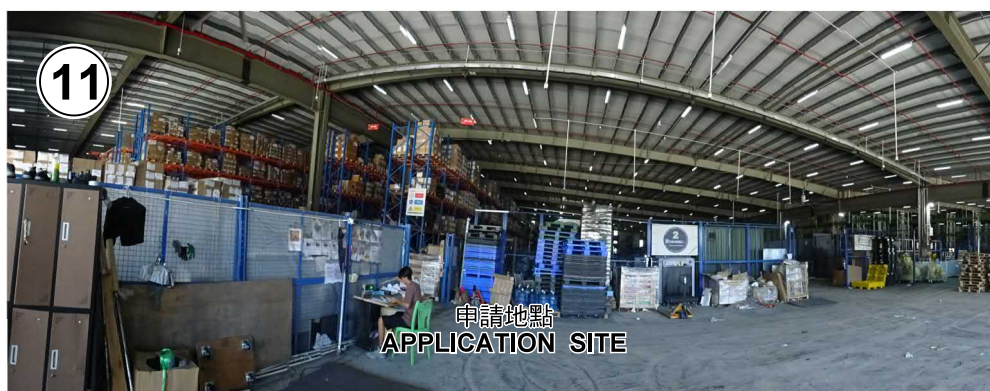

11

申請地點
APPLICATION SITE



12

申請地點
APPLICATION SITE

實地照片 SITE PHOTOS

臨時物流中心(為期3年)
元朗流浮山丈量約份第129約內多個地段和毗連政府土地
TEMPORARY LOGISTICS CENTRE
FOR A PERIOD OF 3 YEARS
VARIOUS LOTS IN D.D.129
AND ADJOINING GOVERNMENT LAND,
LAU FAU SHAN, YUEN LONG


規劃署
PLANNING
DEPARTMENT



參考編號
REFERENCE No.
A/HSK/249

圖 PLAN
A-4c

本圖於2020年9月14日擬備，所根據的資料為攝於2020年8月25日的實地照片
PLAN PREPARED ON 14.9.2020
BASED ON SITE PHOTOS
TAKEN ON 25.8.2020

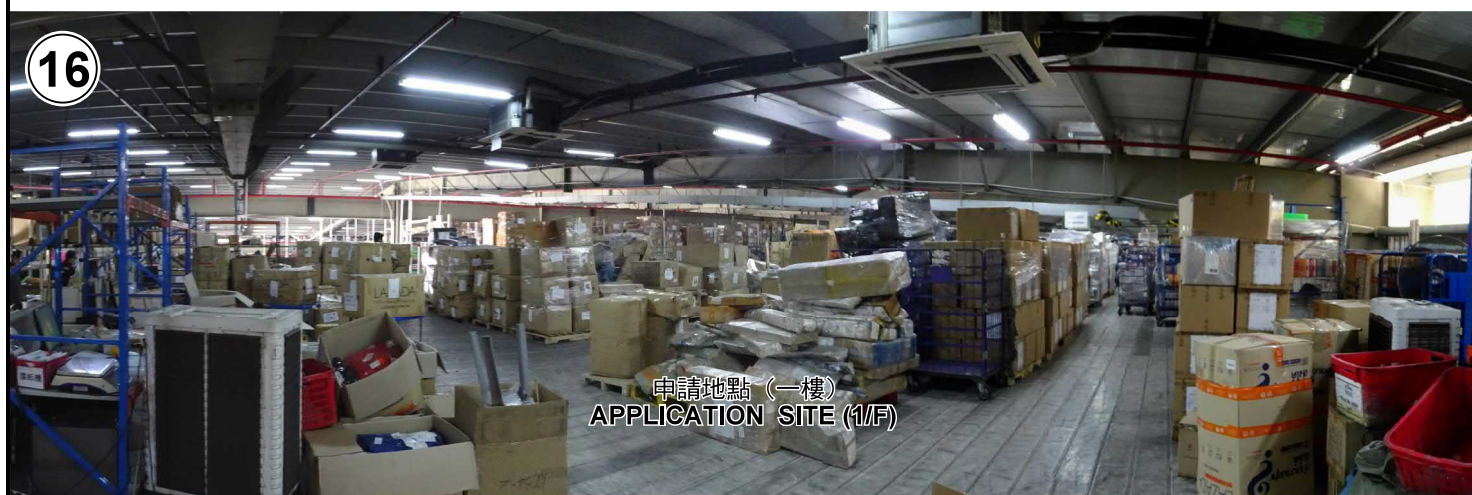

實地照片 SITE PHOTOS

臨時物流中心(為期3年)
元朗流浮山丈量約份第129約內多個地段和毗連政府土地
TEMPORARY LOGISTICS CENTRE
FOR A PERIOD OF 3 YEARS
VARIOUS LOTS IN D.D. 129
AND ADJOINING GOVERNMENT LAND,
LAU FAU SHAN, YUEN LONG

規劃署
PLANNING
DEPARTMENT



參考編號
REFERENCE No.
A/HSK/249

圖 PLAN
A-4d

本圖於2020年9月14日擬備，所根據的資料為攝於2020年8月25日的實地照片
PLAN PREPARED ON 14.9.2020
BASED ON SITE PHOTOS
TAKEN ON 25.8.2020