



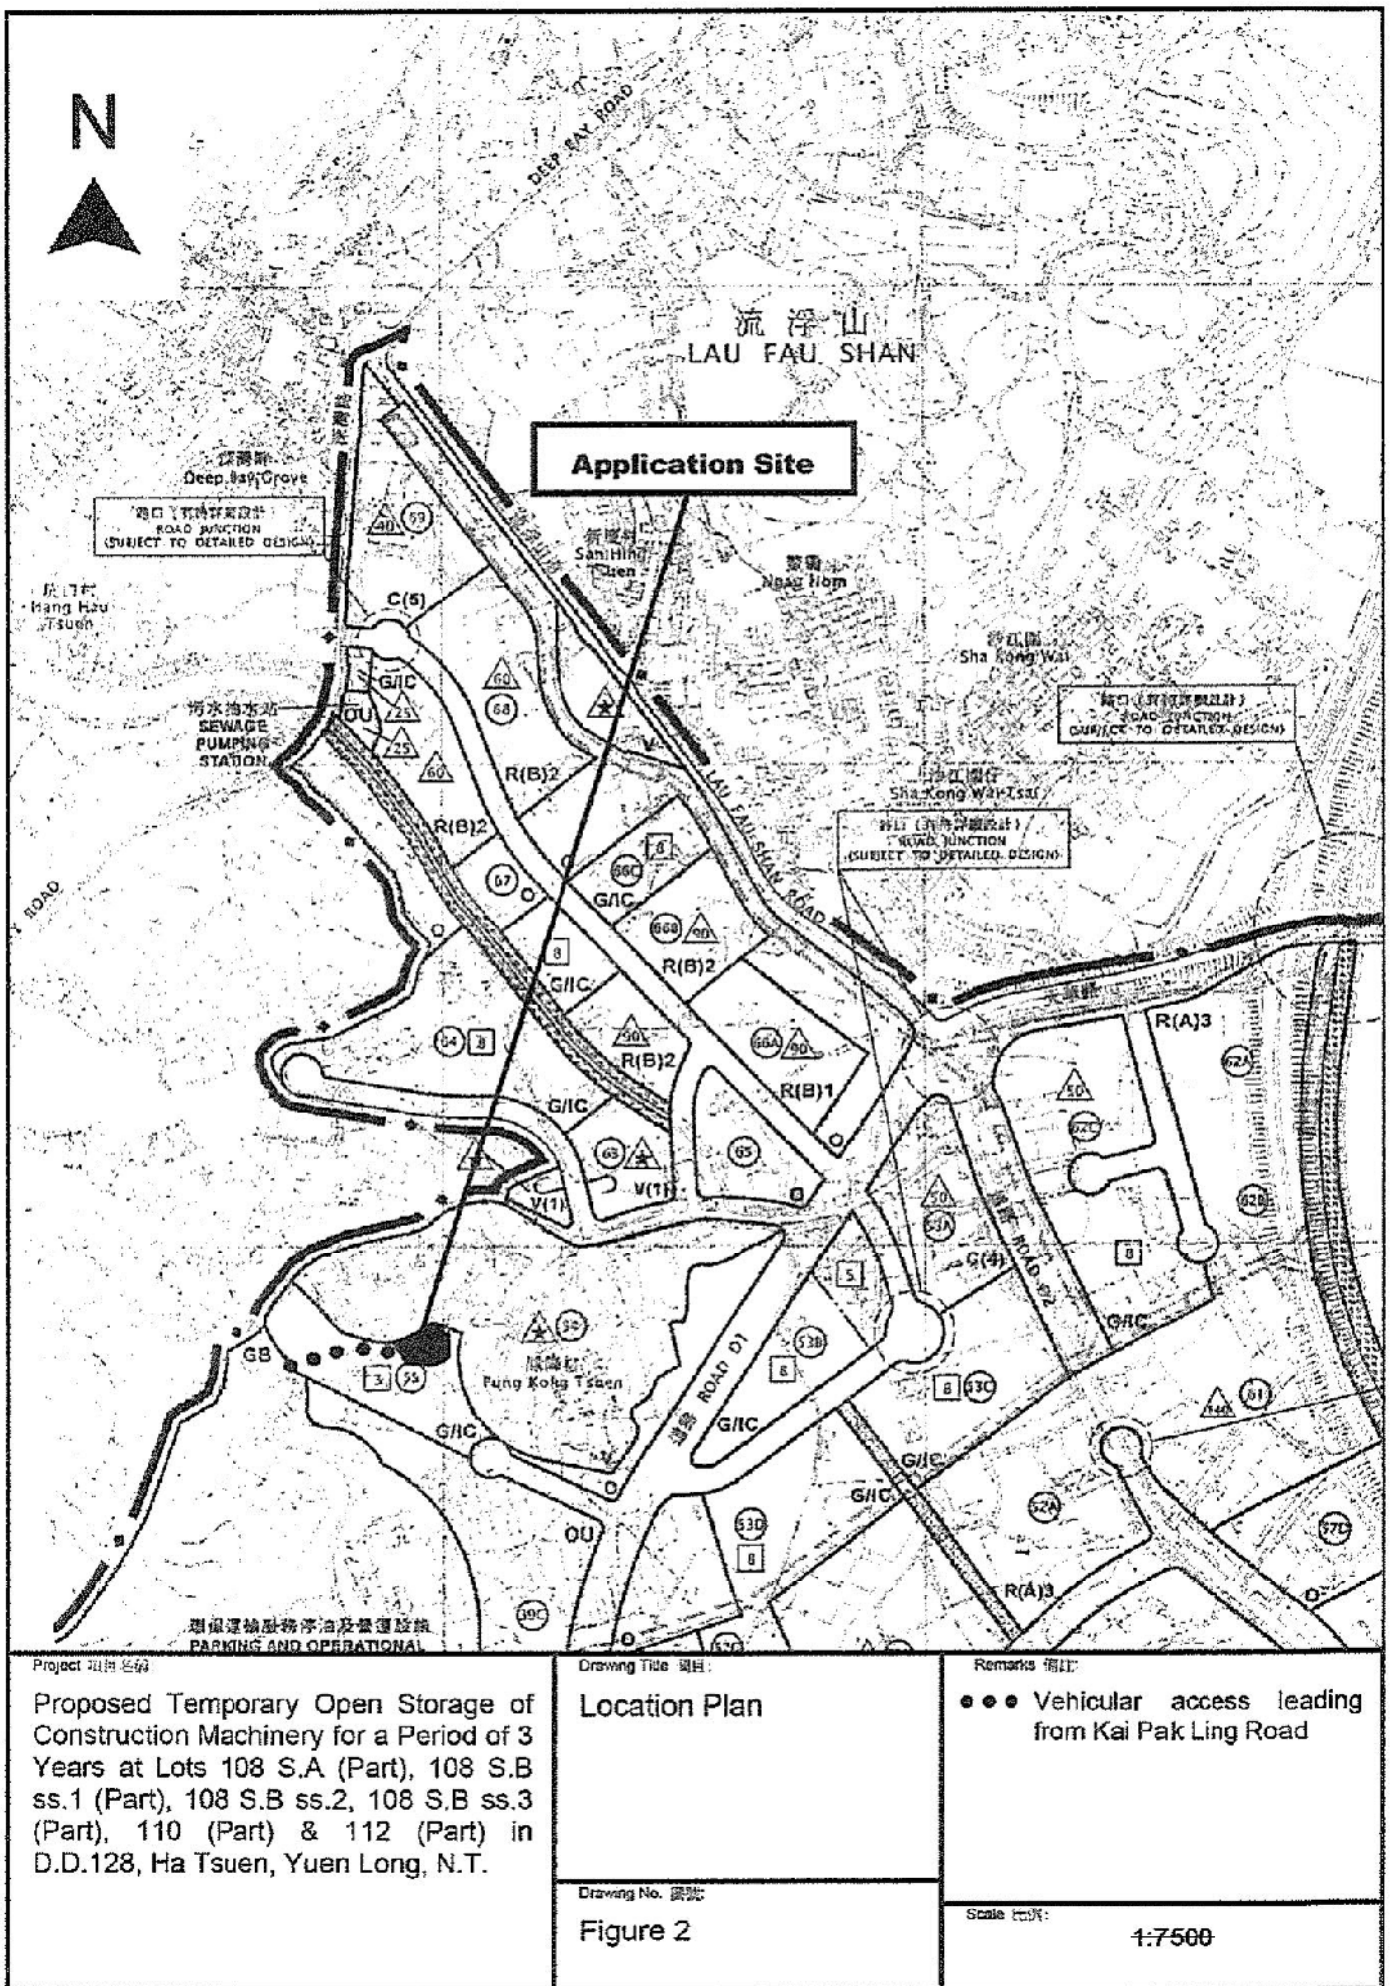

(摘錄自申請人於 16. 1. 2019 呈交的申請書)
(Extract from Applicant's Submission of 16.1.2019)

參考編號
REFERENCE No.
A/HSK/133

繪圖 DRAWING
A-1

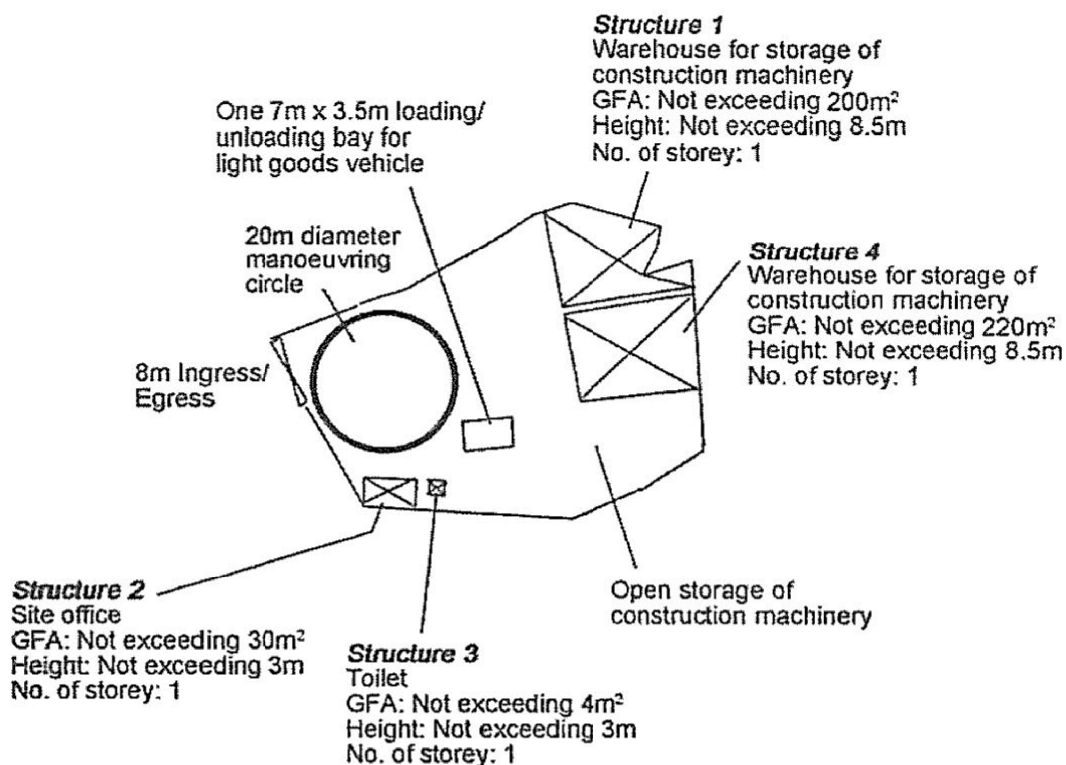


Project 項目名稱: Proposed Temporary Open Storage of Construction Machinery for a Period of 3 Years at Lots 108 S.A (Part), 108 S.B ss.1 (Part), 108 S.B ss.2, 108 S.B ss.3 (Part), 110 (Part) & 112 (Part) in D.D.128, Ha Tsuen, Yuen Long, N.T.	Drawing Title 圖目: Proposed Layout Plan Drawing No. 圖號: Figure 3	Remarks 備註: Scale 比例: 1:1000
---	---	---

(摘錄自申請人於 16. 1. 2019 呈交的申請書)
(Extract from Applicant's
Submission of 16.1.2019)


參考編號
REFERENCE No.
A/HSK/133

繪圖 DRAWING
A-2

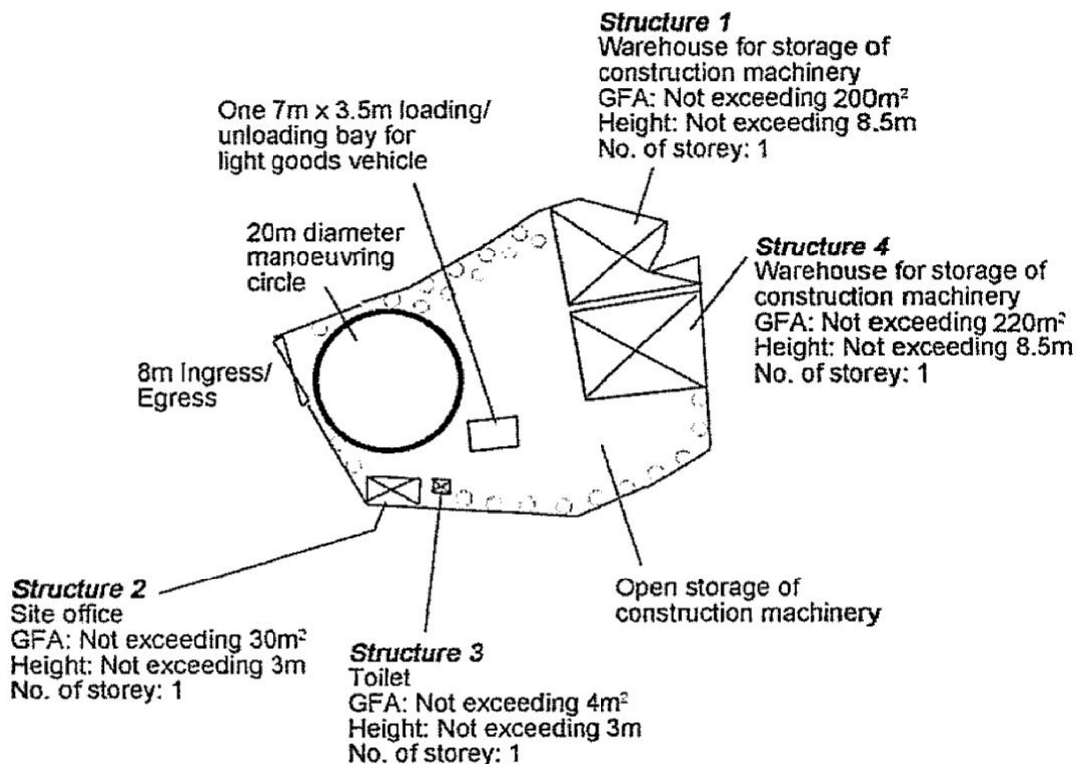

Tree	Approximate Height	Spacing
○ Proposed <i>Bauhinia blakeana</i> or <i>Cassia surattensis</i>	2.75m	4m

Project 項目名稱: Proposed Temporary Open Storage of Construction Machinery for a Period of 3 Years at Lots 108 S.A (Part), 108 S.B ss.1 (Part), 108 S.B ss.2, 108 S.B ss.3 (Part), 110 (Part) & 112 (Part) in D.D.128, Ha Tsuen, Yuen Long, N.T.	Drawing Title 圖目: Proposed Landscape Plan	Remarks 備註:
	Drawing No. 圖號: Figure 4	Scale 比例: 1:1000

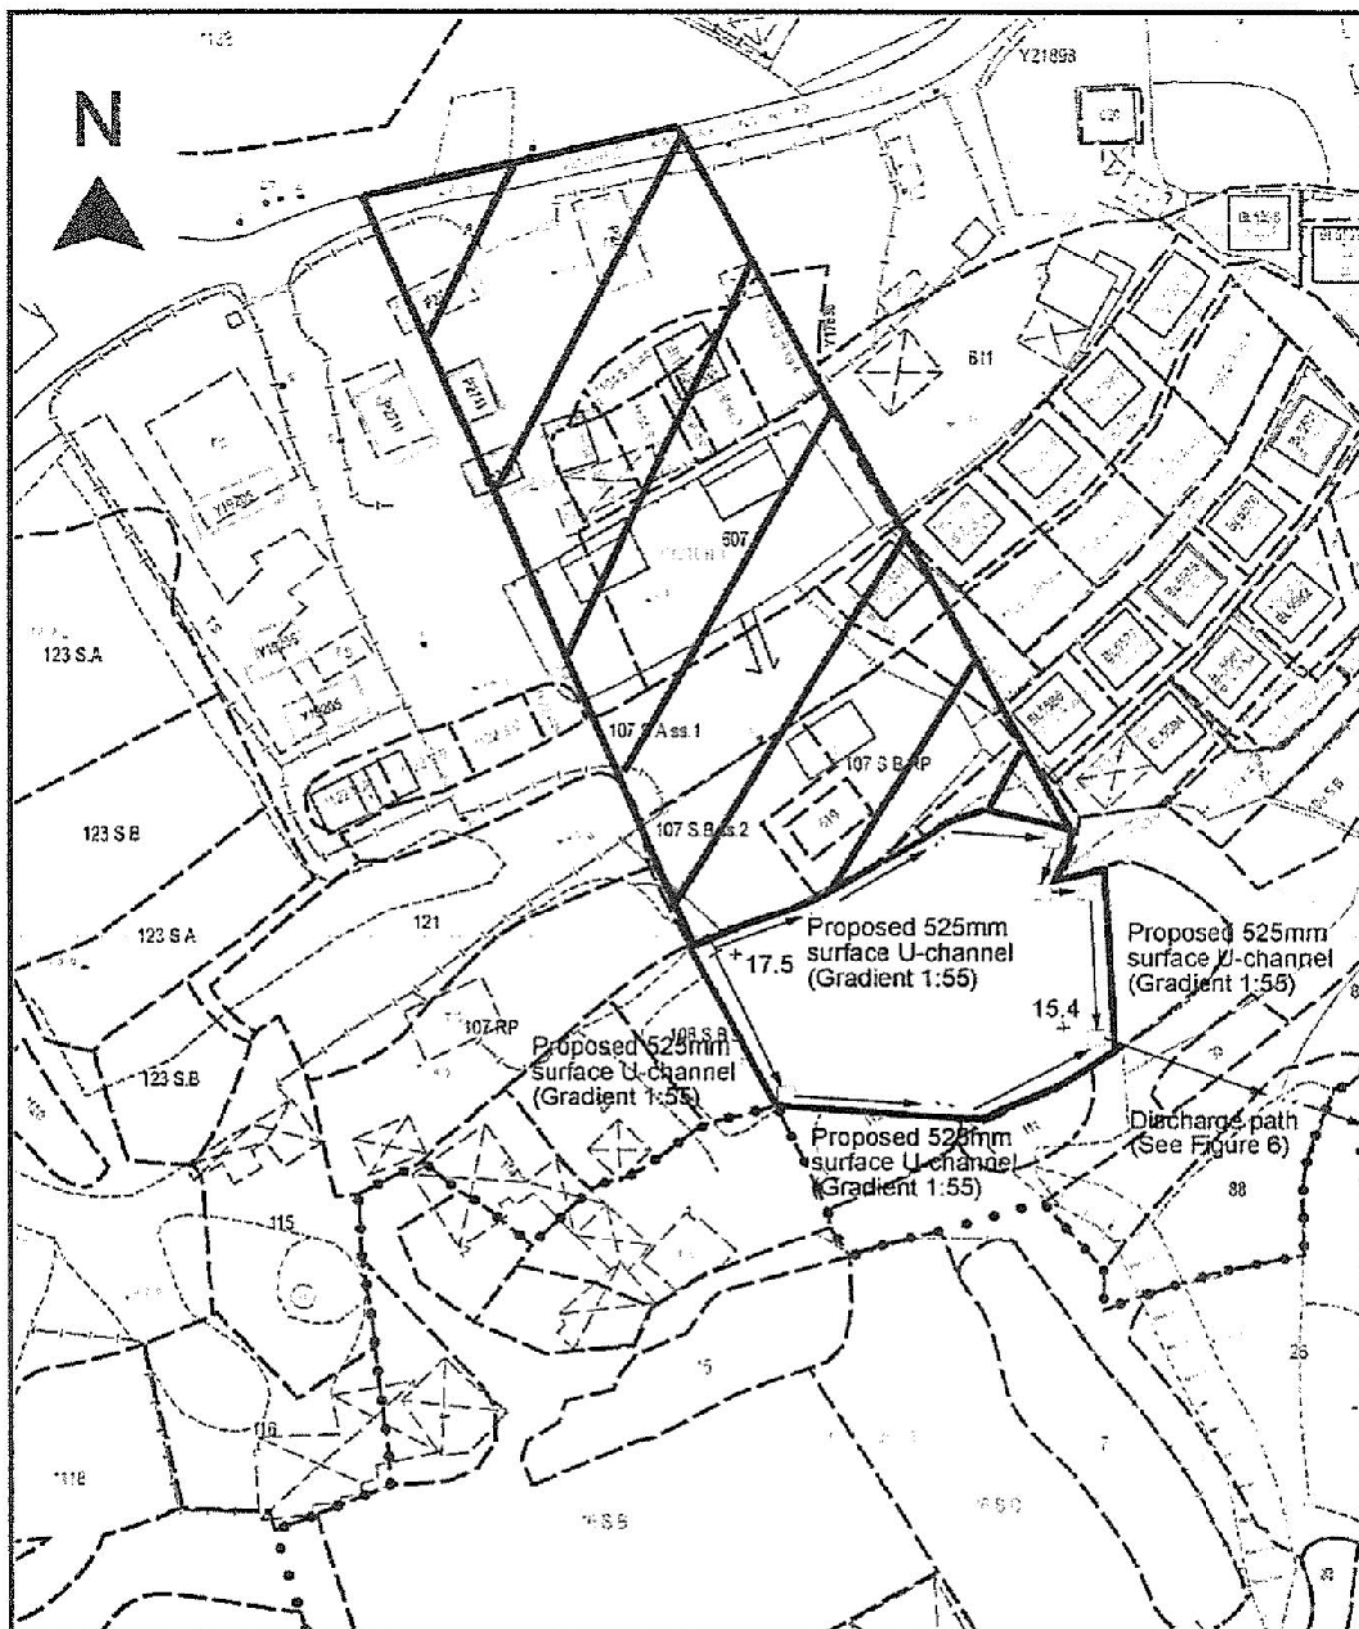

Project 項目名稱:

Proposed Temporary Open Storage of Construction Machinery for a Period of 3 Years at Lots 108 S.A (Part), 108 S.B ss.1 (Part), 108 S.B ss.2, 108 S.B ss.3 (Part), 110 (Part) & 112 (Part) in D.D.128, Ha Tsuen, Yuen Long, N.T.

Drawing Title 圖名:

Proposed Drainage Plan

Drawing No. 圖號:

Figure 5

Remarks 備註:



□ Proposed catchpit

+17.5 Level (in mPD)

⇐ Flow of surface runoff

Scale 比例:

1:1000

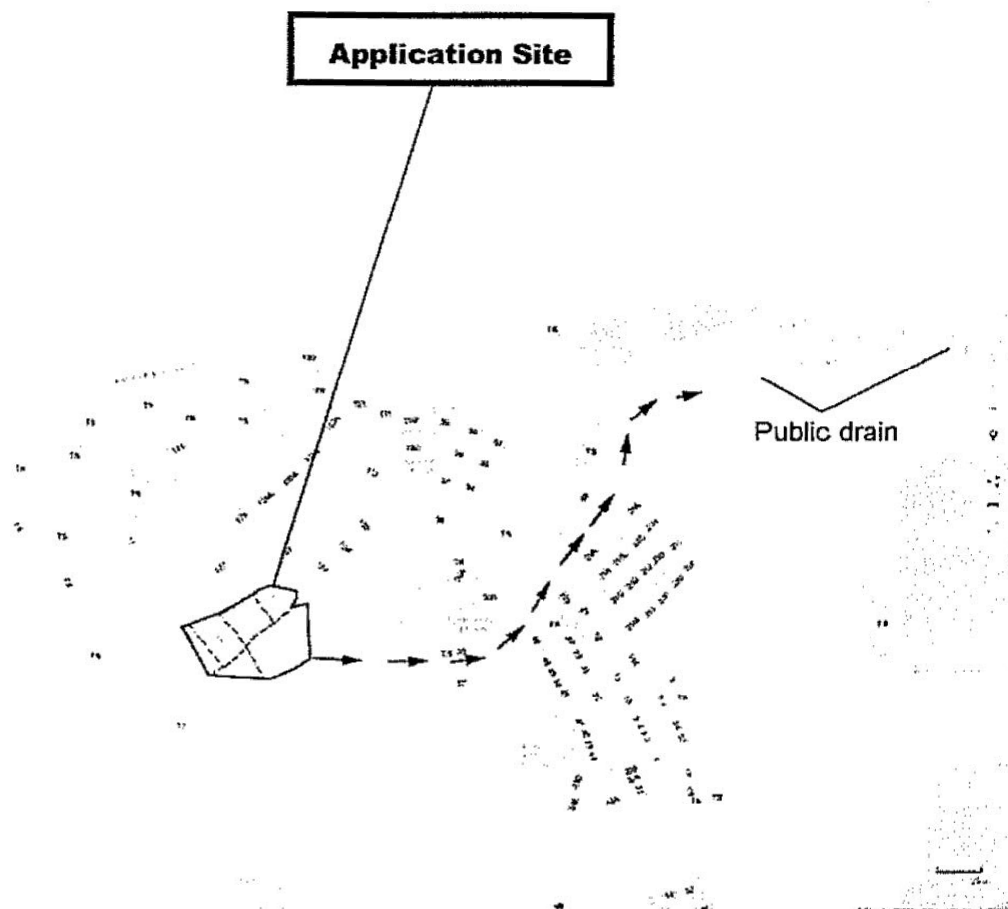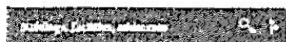


Project 項目名稱: Proposed Temporary Open Storage of Construction Machinery for a Period of 3 Years at Lots 108 S.A (Part), 108 S.B ss.1 (Part), 108 S.B ss.2, 108 S.B ss.3 (Part), 110 (Part) & 112 (Part) in D.D.128, Ha Tsuen, Yuen Long, N.T.	Drawing Title 圖目: Discharge Path	Remarks 備註:  Proposed 525mm surface U-channel
	Drawing No. 圖號: Figure 6	Scale 比例: Not to scale

(摘錄自申請人於 16. 1. 2019 呈交的申請書)
 (Extract from Applicant's Submission of 16.1.2019)

參考編號
 REFERENCE No.
 A/HSK/133

繪圖 DRAWING
 A-5

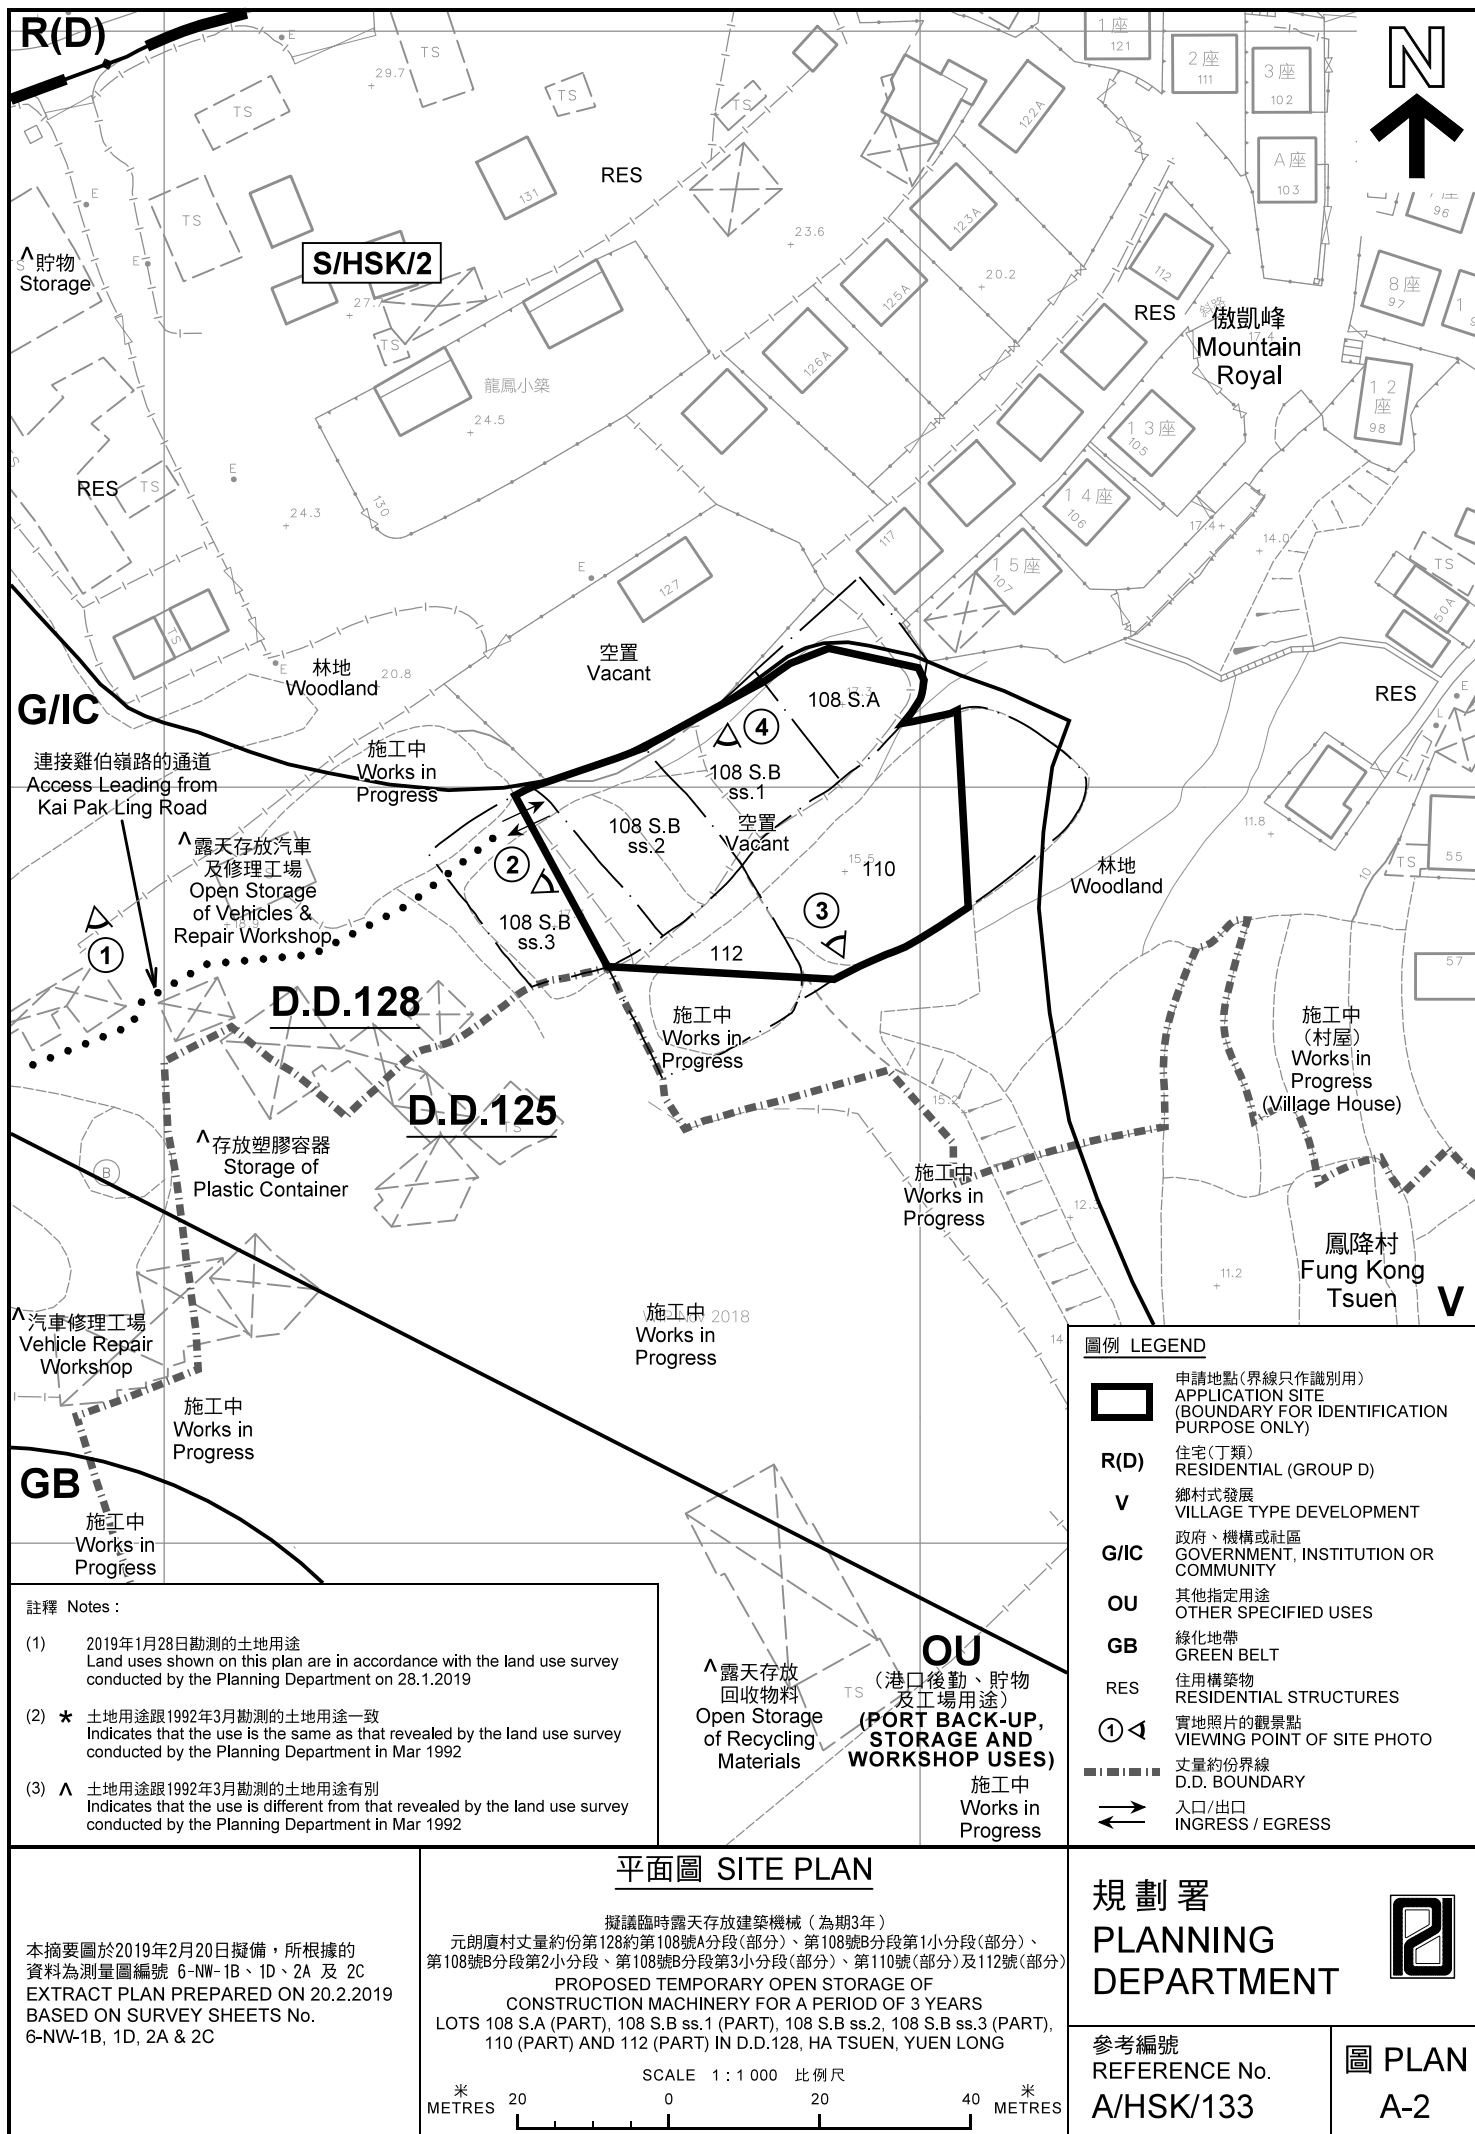



KAI PAK LING ROAD

連接雞伯嶺路的通道
Access Leading from
Kai Pak Ling Road

雞伯嶺路

鳳降村
Fung Kong
Tsuen

KAI PAK LING ROAD

圖例 LEGEND



申請地點(界線只作識別用)
APPLICATION SITE
(BOUNDARY FOR IDENTIFICATION
PURPOSE ONLY)

本摘要圖於2019年2月20日擬備，所根據
的資料為地政總署於2018年1月3日拍得
的航攝照片編號 E033654C
EXTRACT PLAN PREPARED ON 20.2.2019
BASED ON AERIAL PHOTO No.
E033654C TAKEN ON 3.1.2018
BY LANDS DEPARTMENT

航攝照片 AERIAL PHOTO

擬議臨時露天存放建築機械(為期3年)
元朗廬村丈量約份第128約第108號A分段(部分)、第108號B分段第1小分段(部分)、
第108號B分段第2小分段、第108號B分段第3小分段(部分)、第110號(部分)及112號(部分)
PROPOSED TEMPORARY OPEN STORAGE OF
CONSTRUCTION MACHINERY FOR A PERIOD OF 3 YEARS
LOTS 108 S.A (PART), 108 S.B ss.1 (PART), 108 S.B ss.2, 108 S.B ss.3 (PART),
110 (PART) AND 112 (PART) IN D.D.128, HA TSUEN, YUEN LONG

規劃署
PLANNING
DEPARTMENT



參考編號
REFERENCE No.
A/HSK/133

圖 PLAN
A-3



申請地點界線只作識別用 APPLICATION SITE BOUNDARY FOR IDENTIFICATION PURPOSE ONLY

實地照片 SITE PHOTOS

本圖於2019年2月20日擬備，所根據的資料為攝於2019年1月28日的實地照片
PLAN PREPARED ON 20.2.2019
BASED ON SITE PHOTOS
TAKEN ON 28.1.2019

擬議臨時露天存放建築機械（為期3年）
元朗廈村丈量約份第128約第108號A分段（部分）、第108號B分段第1小分段（部分）、
第108號B分段第2小分段、第108號B分段第3小分段（部分）、第110號（部分）及112號（部分）
PROPOSED TEMPORARY OPEN STORAGE OF
CONSTRUCTION MACHINERY FOR A PERIOD OF 3 YEARS
LOTS 108 S.A (PART), 108 S.B ss.1 (PART), 108 S.B ss.2, 108 S.B ss.3 (PART),
110 (PART) AND 112 (PART) IN D.D.128, HA TSUEN, YUEN LONG

規劃署
PLANNING
DEPARTMENT



參考編號
REFERENCE No.
A/HSK/133

圖 PLAN
A-4