

Drawing No.	Ver.
P01	01
Project	
PROPOSED TEMPORARY PUBLIC VEHICLE PARK (EXCLUDING CONTAINER VEHICLE) FOR A PERIOD OF 5 YEARS	
LOTS 2427 RP (PART) AND 2428 RP (PART) IN D.D. 124	
Drawing Title	
LOCATION PLAN	
Scale of A4	
1:500	
Drawn	Date
	18.11.2019
Revised	Date

(摘錄自申請人於 13. 12. 2019 呈交的申請書)
(Extract from Applicant's
Submission of 13.12.2019)



參考編號
REFERENCE No.
A/HSK/209

繪圖 DRAWING
A-1

DEVELOPMENT PARAMETERS

APPLICATION SITE AREA : 632.7m² (ABOUT)
 COVERED AREA : N/A
 UNCOVERED AREA : 632.7m² (ABOUT)

NO. OF PRIVATE CAR PARKING SPACE : 12
 DIMENSIONS OF PARKING SPACE : 2.5m (W) X 5m (L)

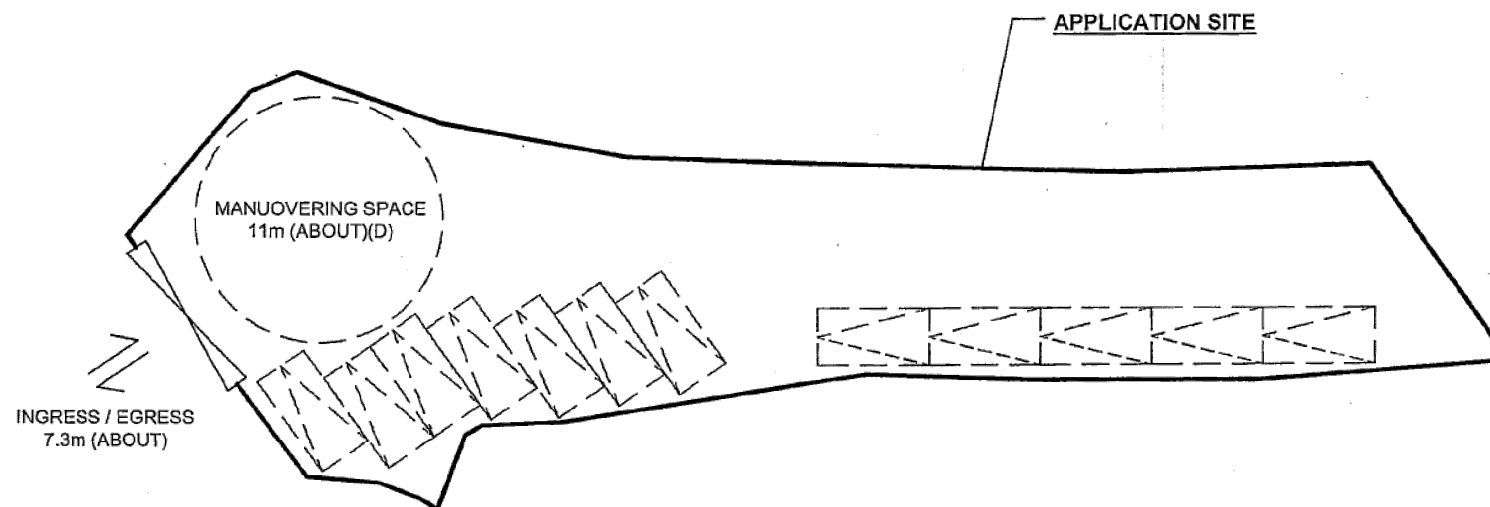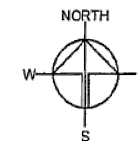

LEGEND



Drawing No.	Ver.
P02	01
Project	
PROPOSED TEMPORARY PUBLIC VEHICLE PARK (EXCLUDING CONTAINER VEHICLE) FOR A PERIOD OF 5 YEARS	
LOTS 2427 RP (PART) AND 2428 RP (PART) IN D.D. 124	
Drawing Title	
LAYOUT PLAN	
Scale of A4	
1:300	
Drawn	Date
	18.11.2019
Revised	Date

(摘錄自申請人於 13. 12. 2019 呈交的申請書)
 (Extract from Applicant's
 Submission of 13.12.2019)

參考編號
 REFERENCE No.
 A/HSK/209


繪圖 DRAWING
 A-2

TREE PRESERVATION AND LANDSCAPE PROPOSAL



NO OF EXISTING TREE: 6

SPECIES OF TREE: *FICUS MICROCARPA*

*ALL TREES ARE 600mm OF THE BOUNDARY FENCING.

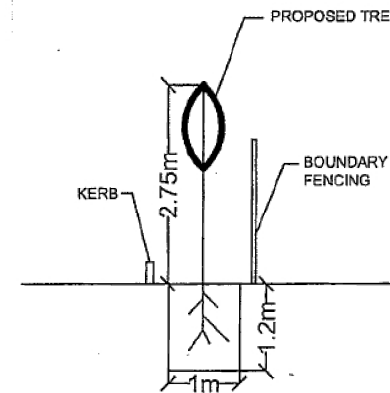

INDICATIVE ONLY

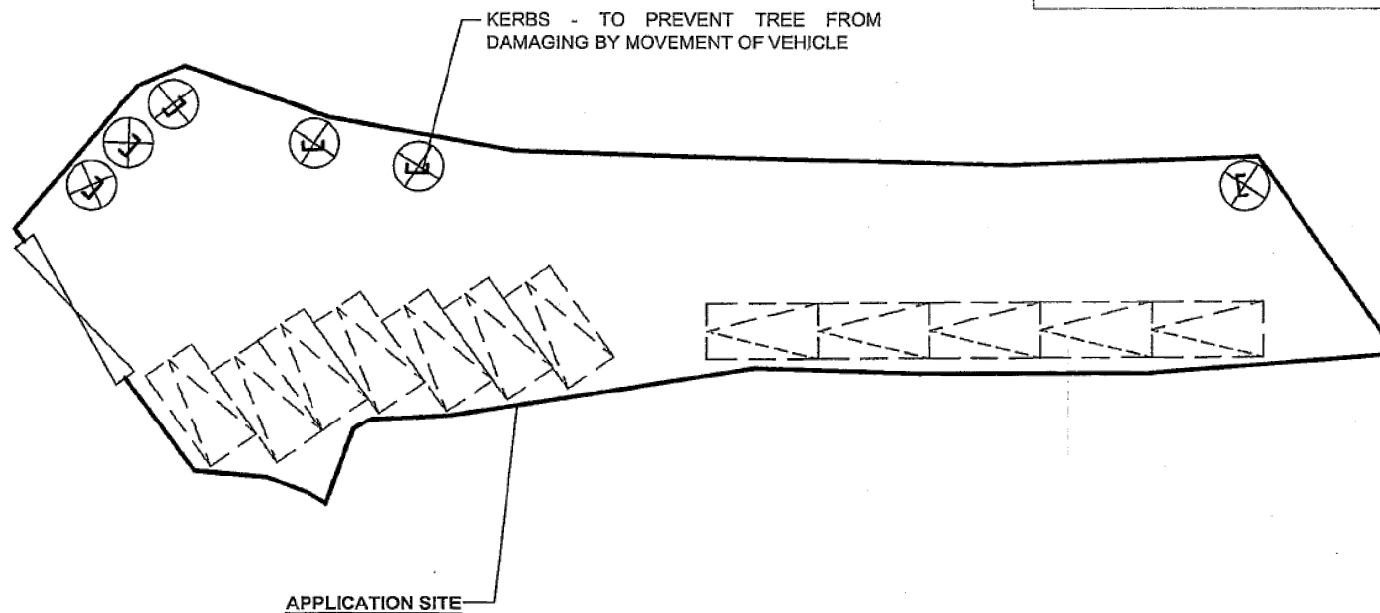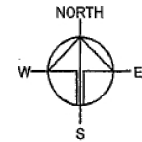

KERBS - TO PREVENT TREE FROM DAMAGING BY MOVEMENT OF VEHICLE

LEGEND

- PROPOSED TREE
- ⊕ EXISTING TREE
- └ KERB
- ▨ PARKING SPACE

Drawing No.	Ver.
P03	01
Project	
PROPOSED TEMPORARY PUBLIC VEHICLE PARK (EXCLUDING CONTAINER VEHICLE) FOR A PERIOD OF 5 YEARS	
LOTS 2427 RP (PART) AND 2428 RP (PART) IN D.D. 124	
Drawing Title	
LANDSCAPE PLAN	
Scale of A4	
4:300	
Drawn	Date
	18.11.2019
Revised	Date

(摘錄自申請人於 13. 12. 2019 呈交的申請書)
(Extract from Applicant's Submission of 13.12.2019)



參考編號
REFERENCE No.
A/HSK/209

繪圖 DRAWING
A-3

DRAINAGE PROPOSAL

APPLICATION SITE AREA : 632.7m² (ABOUT)

ALL EXISTING AS-BUILT DRAINAGE FACILITIES WILL BE
REMAINED FOR THE USE OF THIS APPLICATION

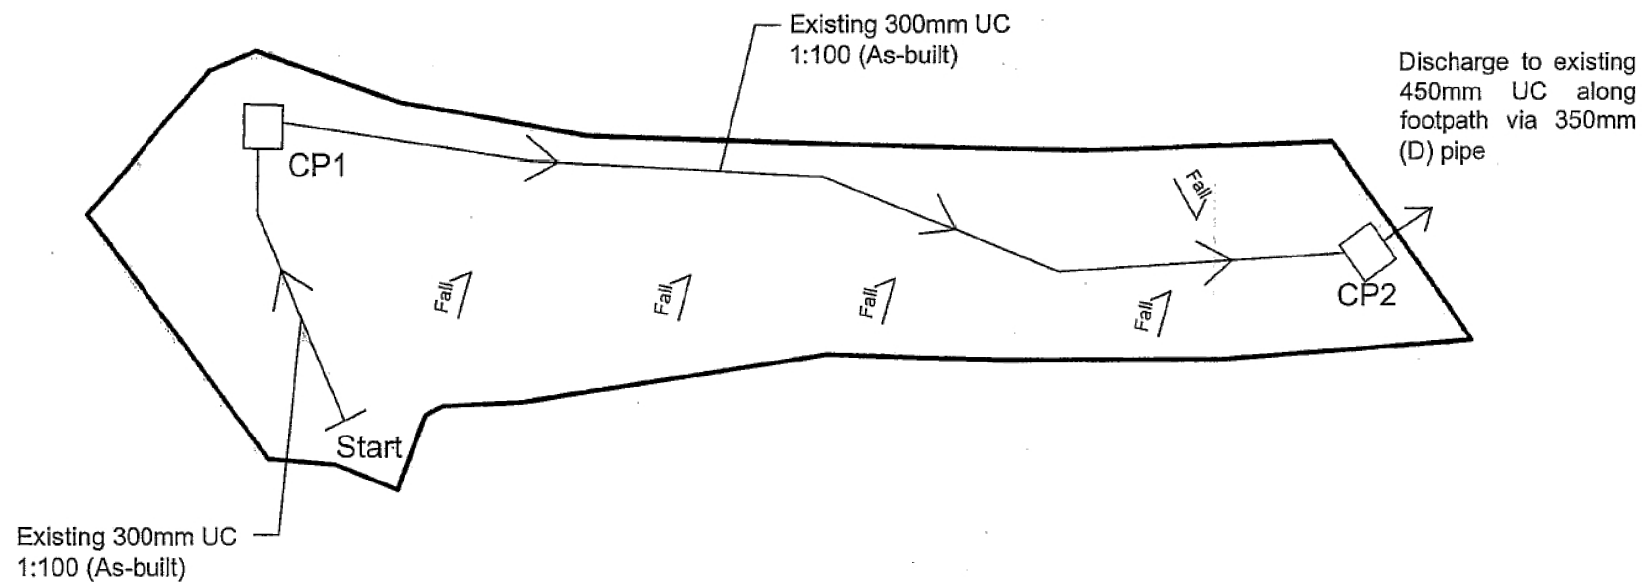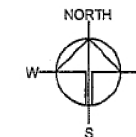

Drawing No.	Ver.
P05	01
Project	
PROPOSED TEMPORARY PUBLIC VEHICLE PARKING (EXCLUDING CONTAINER VEHICLE) FOR A PERIOD OF 5 YEARS	
LOTS 2427 RP (PART) AND 2428 RP (PART) IN D.D. 124	
Drawing Title DRAINAGE PROPOSAL	
Scale of A1 4 : 300	
Drawn	Date
	18.11.2011
Reviewed	Date

(摘錄自申請人於 13. 12. 2019 呈交的申請書)
(Extract from Applicant's Submission of 13.12.2019)



參考編號
REFERENCE No.
A/HSK/209

繪圖 DRAWING
A-4



FIRE SERVICE INSTALLATIONS PROPOSAL

APPLICATION SITE AREA : 632.7m² (ABOUT)

NO. OF 4.5KG GAS TYPE FIRE EXTINGUISHER : 5

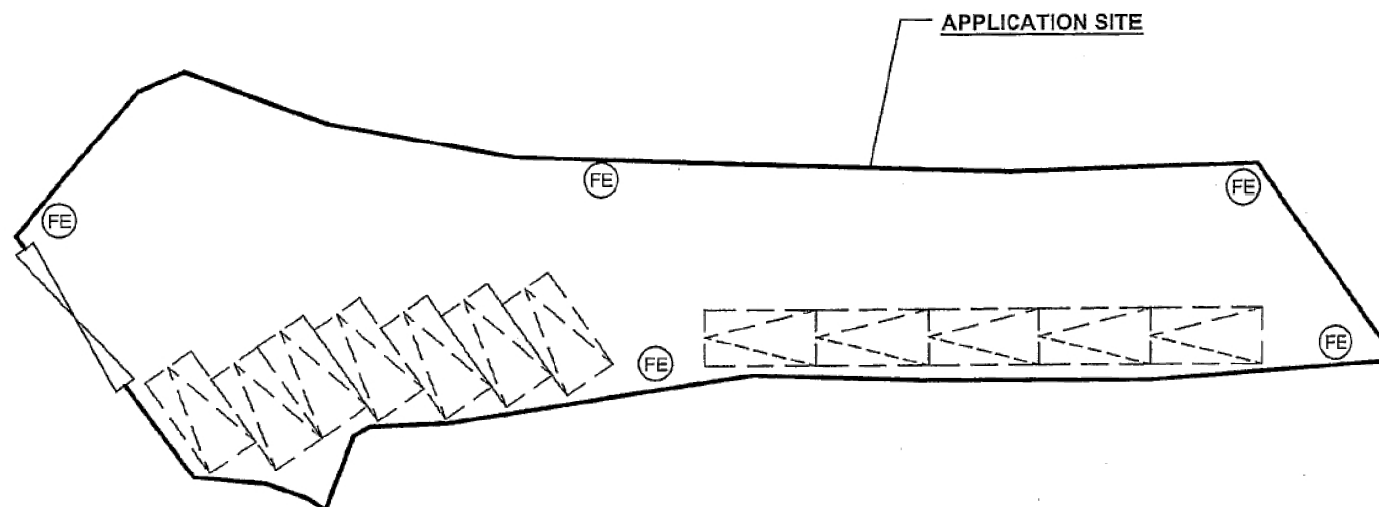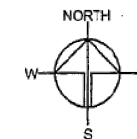

LEGEND

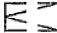
-  PARKING SPACE
-  FIRE EXTINGUISHER

Drawing No.	Ver.
P04	01
Project	
PROPOSED TEMPORARY PUBLIC VEHICLE PARK (EXCLUDING CONTAINER VEHICLE) FOR A PERIOD OF 5 YEARS	
LOTS 2427 RP (PART) AND 2428 RP (PART) IN D.D. 124	
Drawing Title	
FSIs PLAN	
Scale of A4	
1:300	
Drawn	Date
	18.11.2019
Revised	Date

(摘錄自申請人於 13. 12. 2019 呈交的申請書)
(Extract from Applicant's
Submission of 13.12.2019)

參考編號
REFERENCE No.
A/HSK/209

繪圖 DRAWING
A-5

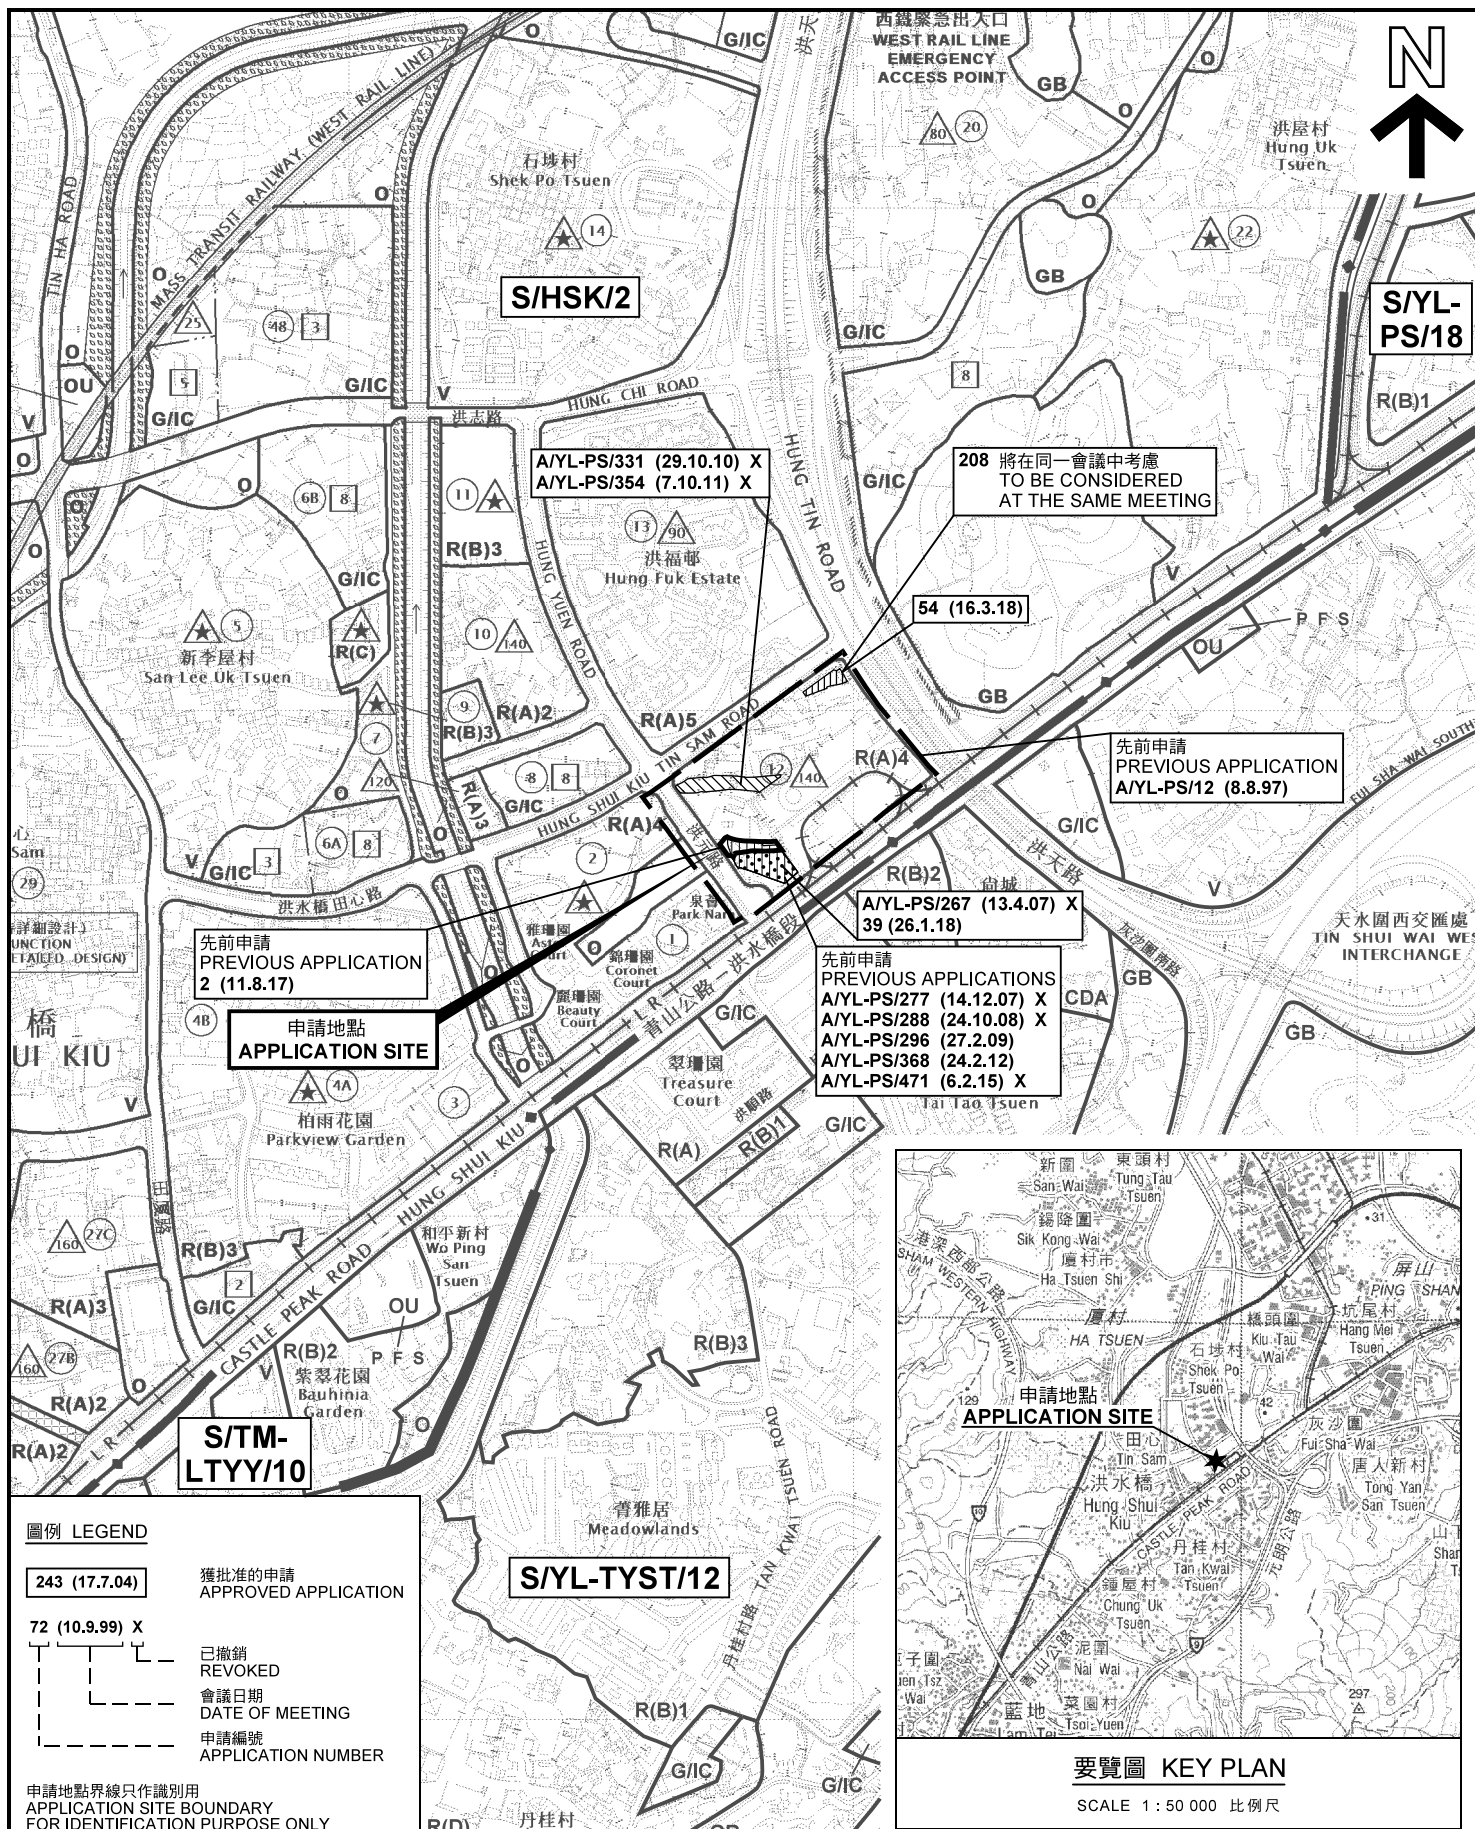

本摘要圖於2020年1月10日擬備，
所根據的資料為2018年10月16日
核准的分區計劃大綱圖編號 S/HSK/2
EXTRACT PLAN PREPARED ON 10.1.2020
BASED ON OUTLINE ZONING PLAN No.
S/HSK/2 APPROVED ON 16.10.2018

位置圖 LOCATION PLAN

臨時公眾停車場（貨櫃車除外）（為期5年）
元朗洪水橋丈量約份第124約地段
第2427號餘段（部分）及第2428號餘段（部分）
TEMPORARY PUBLIC VEHICLE PARK
(EXCLUDING CONTAINER VEHICLE) FOR A PERIOD OF 5 YEARS
LOTS 2427 RP (PART) AND 2428 RP (PART)
IN D.D. 124, HUNG SHUI KIU, YUEN LONG


SCALE 1 : 7 500 比例尺

米 100 0 100 200 300 米
METRES

規劃署
PLANNING
DEPARTMENT

參考編號
REFERENCE No.
A/HSK/209

圖 PLAN
A-1

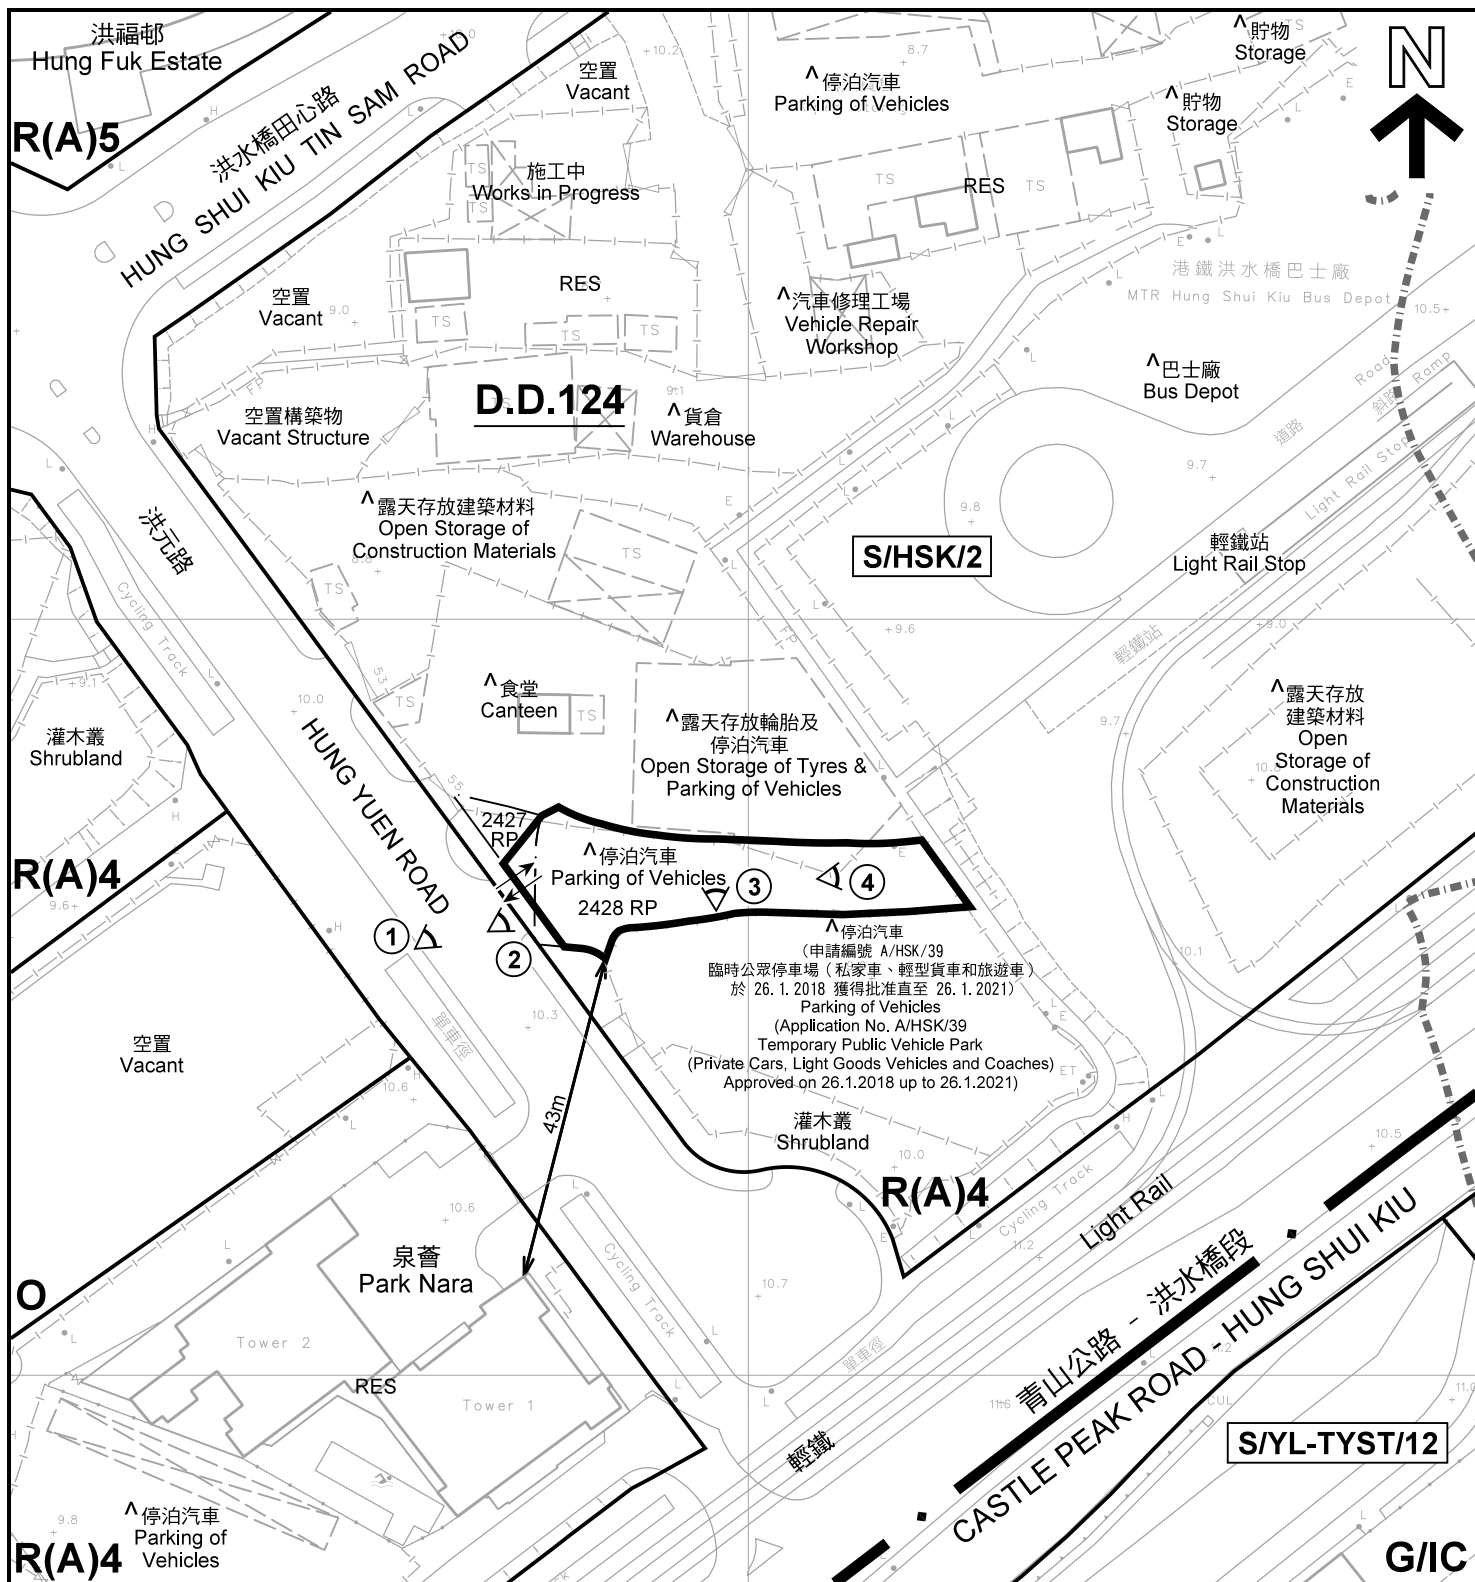

註釋 Notes:

- (1) 2019年12月24日勘測的土地用途
Land uses shown on this plan are in accordance with the land use survey conducted by the Planning Department on 24.12.2019
- (2) * 土地用途跟1993年7月6日及1993年7月16日勘測的土地用途一致
Indicates that the use is the same as that revealed by the land use survey conducted by the Planning Department on 6.7.1993 & 16.7.1993
- (3) ^ 土地用途跟1993年7月6日及1993年7月16日勘測的土地用途有別
Indicates that the use is different from that revealed by the land use survey conducted by the Planning Department on 6.7.1993 & 16.7.1993

圖例 LEGEND

- | | | | |
|------|--|-----|---|
| | 申請地點(界線只作識別用)
APPLICATION SITE
(BOUNDARY FOR IDENTIFICATION
PURPOSE ONLY) | RES | 住用構築物
RESIDENTIAL STRUCTURES |
| R(A) | 住宅(戊類)
RESIDENTIAL (GROUP E) | | 實地照片的觀景點
VIEWING POINT OF SITE PHOTO |
| G/IC | 政府、機構或社區
GOVERNMENT, INSTITUTION OR
COMMUNITY | | 丈量約份界線
D.D. BOUNDARY |
| O | 休憩用地
OPEN SPACE | | 入口/出口
INGRESS / EGRESS |

平面圖 SITE PLAN

臨時公眾停車場 (貨櫃車除外) (為期5年)
元朗洪水橋丈量約份第124約地段
第2427號餘段(部分)及第2428號餘段(部分)
TEMPORARY PUBLIC VEHICLE PARK
(EXCLUDING CONTAINER VEHICLE) FOR A PERIOD OF 5 YEARS
LOTS 2427 RP (PART) AND 2428 RP (PART)
IN D.D.124, HUNG SHUI KIU, YUEN LONG

SCALE 1 : 1 000 比例尺

米 20 0 20 40 米
METRES


規劃署
PLANNING
DEPARTMENT



參考編號
REFERENCE No.
A/HSK/209

圖 PLAN
A-2

本摘要圖於2020年1月10日擬備，所根據的資料為測量圖編號 6-NW-12D
EXTRACT PLAN PREPARED ON 10.1.2020
BASED ON SURVEY SHEET No.
6-NW-12D

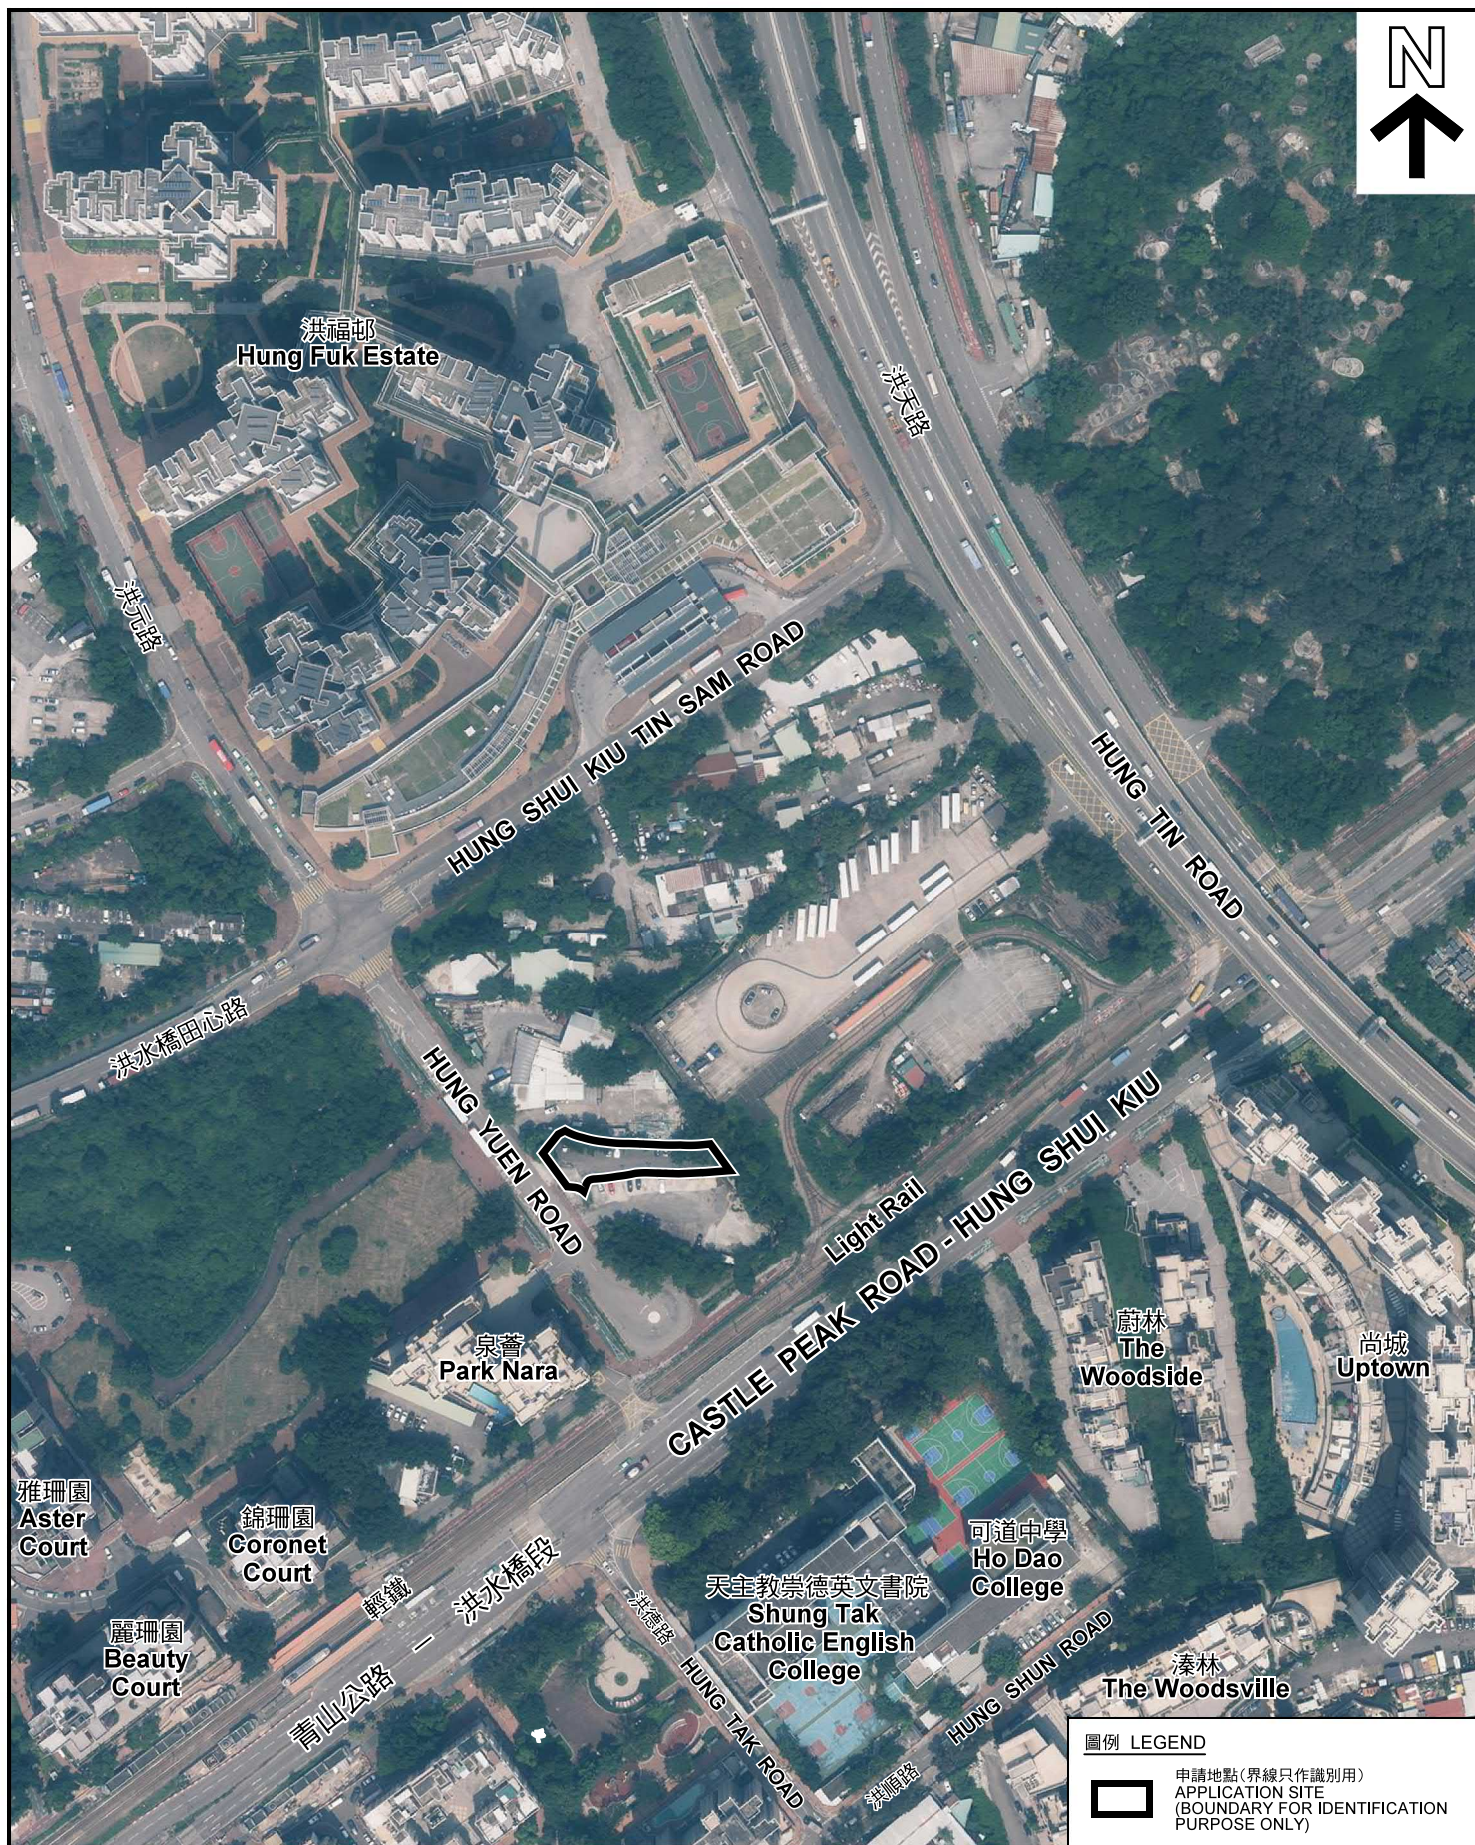

圖例 LEGEND



申請地點 (界線只作識別用)
APPLICATION SITE
(BOUNDARY FOR IDENTIFICATION
PURPOSE ONLY)

本摘要圖於2020年1月6日擬備，所根據
的資料為地政總署於2019年9月23日拍得
的航攝照片編號 E064415C
EXTRACT PLAN PREPARED ON 6.1.2020
BASED ON AERIAL PHOTO No.
E064415C TAKEN ON 23.9.2019
BY LANDS DEPARTMENT

航攝照片 AERIAL PHOTO

臨時公眾停車場 (貨櫃車除外) (為期5年)
元朗洪水橋丈量約份第124約地段
第2427號餘段(部分)及第2428號餘段(部分)
TEMPORARY PUBLIC VEHICLE PARK
(EXCLUDING CONTAINER VEHICLE) FOR A PERIOD OF 5 YEARS
LOTS 2427 RP (PART) AND 2428 RP (PART)
IN D.D.124, HUNG SHUI KIU, YUEN LONG

規 劃 署
PLANNING
DEPARTMENT



參考編號
REFERENCE No.
A/HSK/209

圖 PLAN
A-3



申請地點界線只作識別用 APPLICATION SITE BOUNDARY FOR IDENTIFICATION PURPOSE ONLY

實地照片 SITE PHOTOS

臨時公眾停車場（貨櫃車除外）（為期5年）
元朗洪水橋丈量約份第124約地段
第2427號餘段（部分）及第2428號餘段（部分）
TEMPORARY PUBLIC VEHICLE PARK
(EXCLUDING CONTAINER VEHICLE) FOR A PERIOD OF 5 YEARS
LOTS 2427 RP (PART) AND 2428 RP (PART)
IN D.D.124, HUNG SHUI KIU, YUEN LONG

規劃署
PLANNING
DEPARTMENT



參考編號
REFERENCE No.
A/HSK/209

圖 PLAN
A-4

本圖於2020年1月10日擬備，所根據的資料為攝於2019年12月24日的實地照片
PLAN PREPARED ON 10.1.2020
BASED ON SITE PHOTOS
TAKEN ON 24.12.2019