


Project 項目名稱: Proposed Temporary Public Vehicle Park for Private Cars, Light Goods Vehicles and Coaches for a Period of 3 Years at Lot 2429 RP in D.D. 124 & Adjoining Government Land, Hung Shui Kiu, Yuen Long, N.T.	Drawing Title 圖名: Proposed Layout Plan	Remarks 備註:
	Drawing No. 圖號: Figure 3	Scale 比例: 1:1000

(摘錄自申請人於 22. 10. 2020 呈交的申請書)  
(Extract from Applicant's Submission of 22.10.2020)

參考編號  
REFERENCE No.  
A/HSK/268

繪圖 DRAWING  
A-1

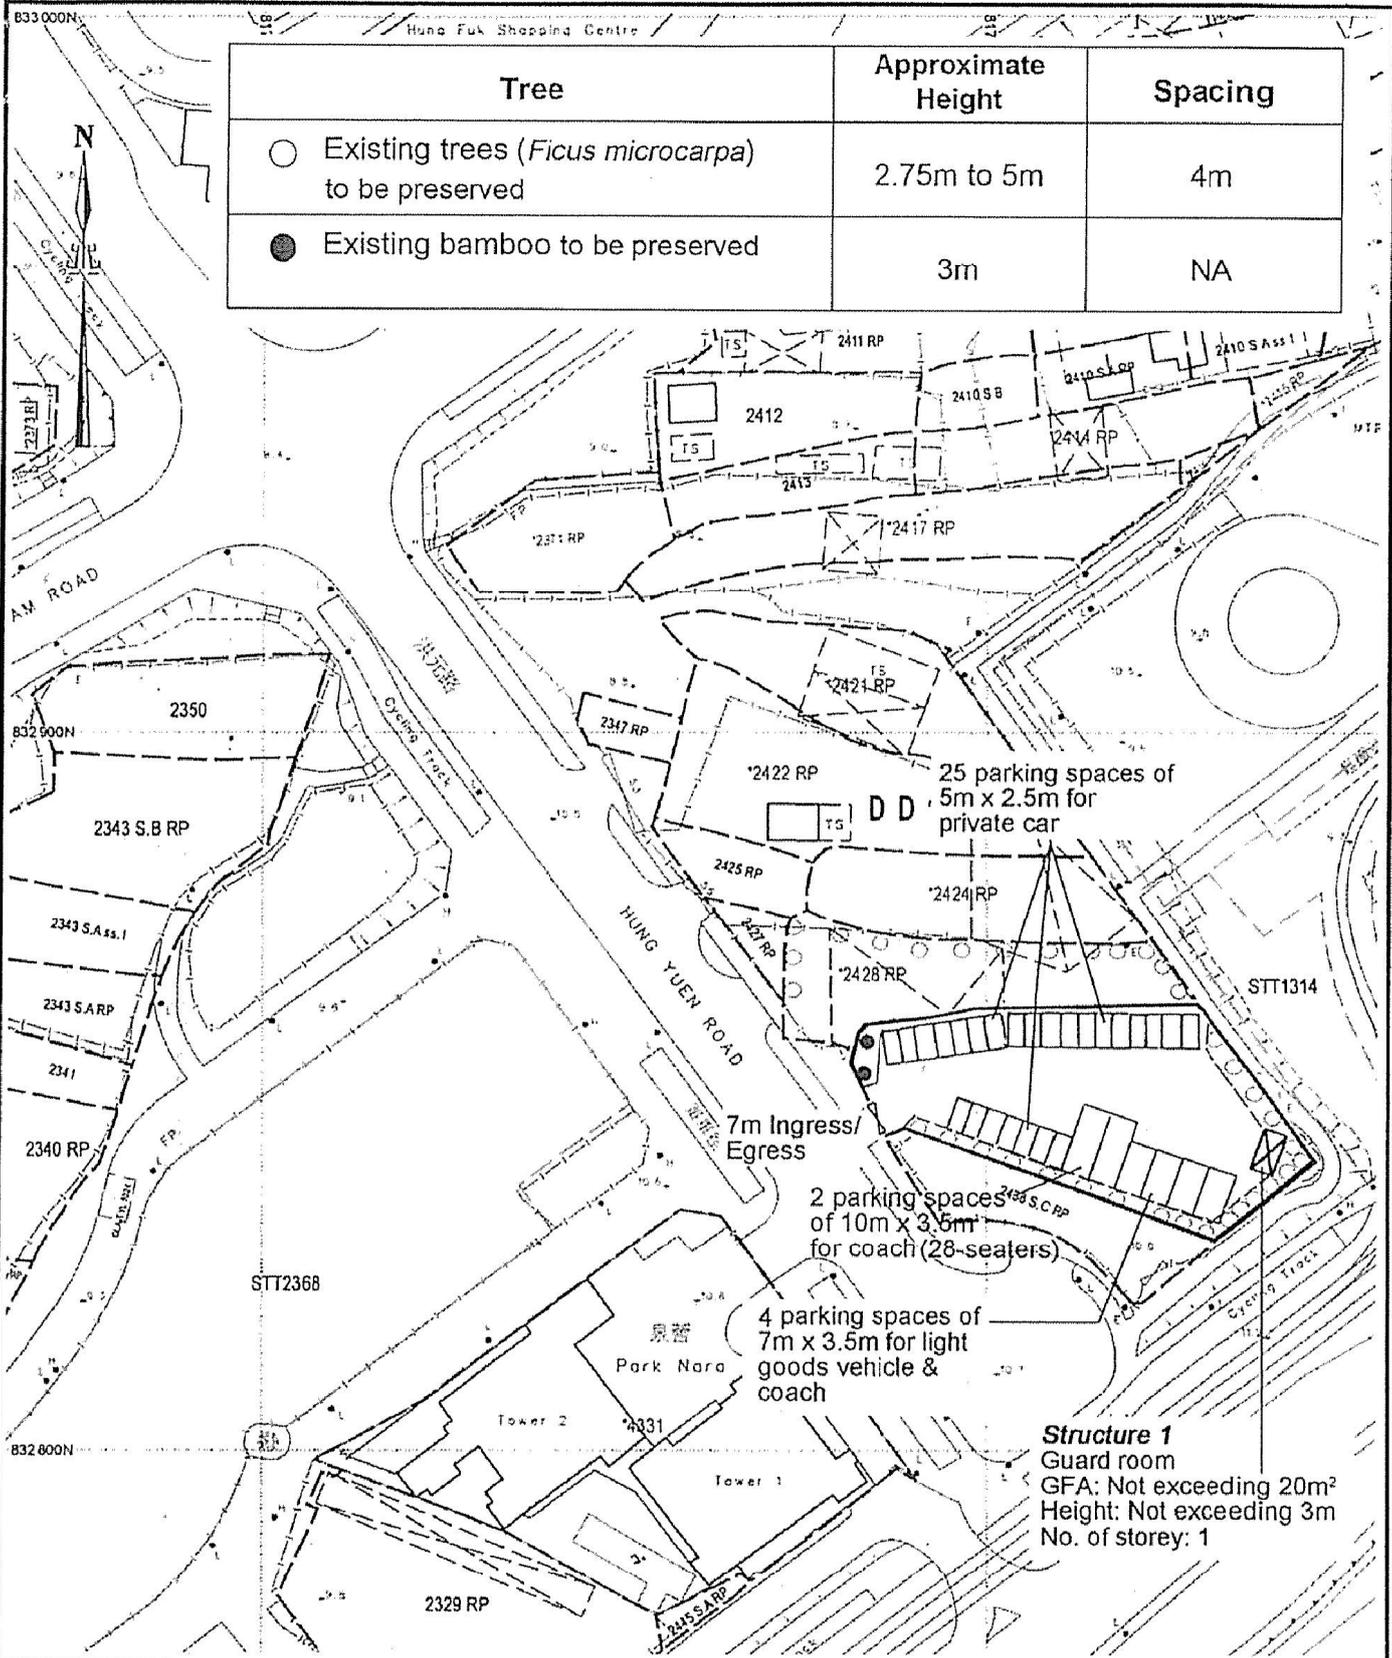

Tree	Approximate Height	Spacing
○ Existing trees ( <i>Ficus microcarpa</i> ) to be preserved	2.75m to 5m	4m
● Existing bamboo to be preserved	3m	NA

Project 項目名稱:  
 Proposed Temporary Public Vehicle Park for Private Cars, Light Goods Vehicles and Coaches for a Period of 3 Years at Lot 2429 RP in D.D. 124 & Adjoining Government Land, Hung Shui Kiu, Yuen Long, N.T.

Drawing Title 圖名:  
 Proposed Landscape & Tree Preservation Plan

Remarks 備註:  
 --- Proposed kerb at minimum 1m away from the proposed/existing trees


Drawing No. 圖號:  
 Figure 4

Scale 比例:  
 1:1000

(摘錄自申請人於 22.10.2020 提交的申請書)  
 (Extract from Applicant's Submission of 22.10.2020)

參考編號  
 REFERENCE No.  
 A/HSK/268

繪圖 DRAWING  
 A-2

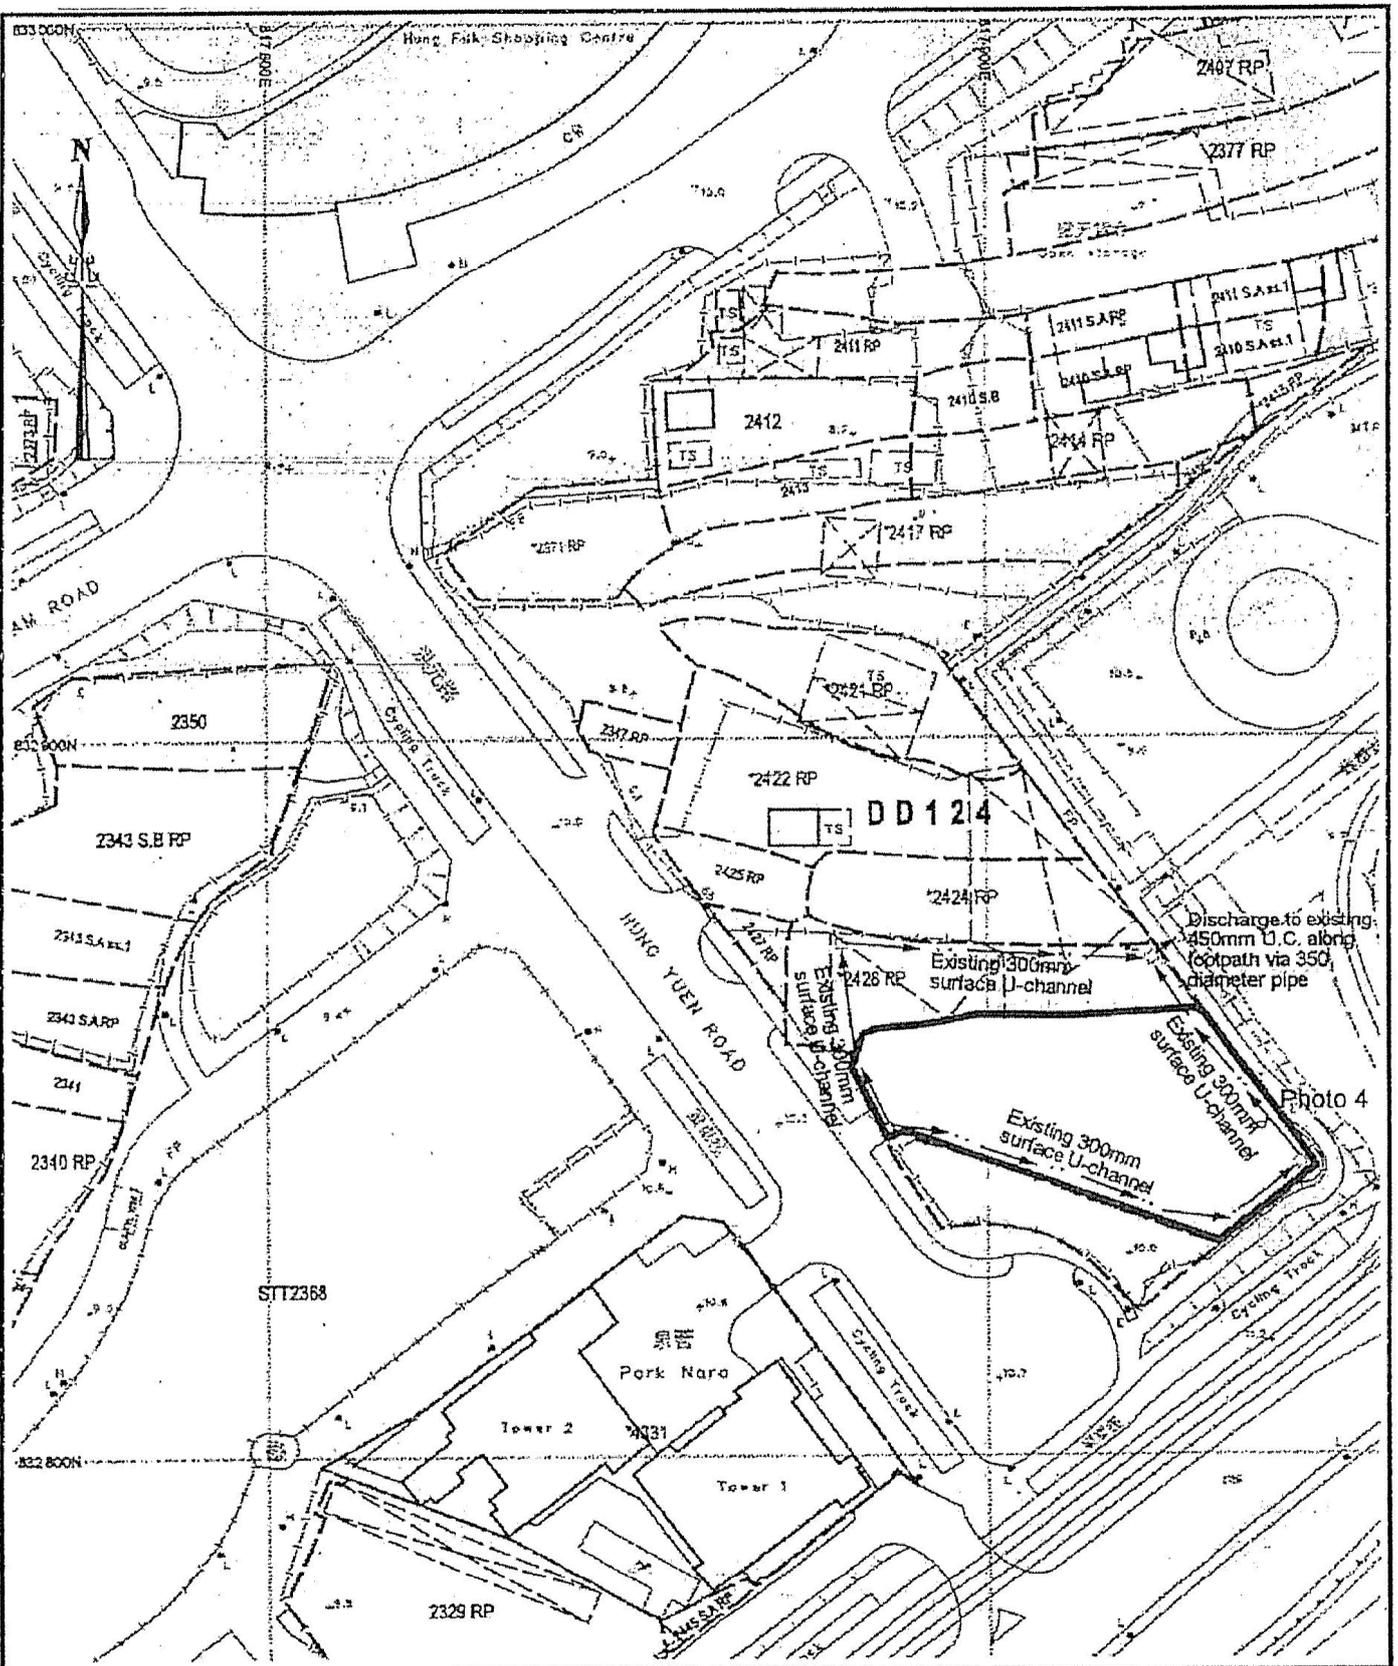


<p>Project 項目名稱: Proposed Temporary Public Vehicle Park for Private Cars, Light Goods Vehicles and Coaches for a Period of 3 Years at Lot 2429 RP in D.D. 124 &amp; Adjoining Government Land, Hung Shui Kiu, Yuen Long, N.T.</p>	<p>Drawing Title 圖名: As-built Drainage Plan</p>	<p>Remarks 備註: <input type="checkbox"/> Existing catchpit</p>
	<p>Drawing No. 圖號: Figure 5</p>	<p>Scale 比例: 1:1000</p>

(摘錄自申請人於 22.10.2020 呈交的申請書)  
(Extract from Applicant's Submission of 22.10.2020)

<p>參考編號 REFERENCE No. A/HSK/268</p>	<p>繪圖 DRAWING A-3</p>
---	---------------------------

N

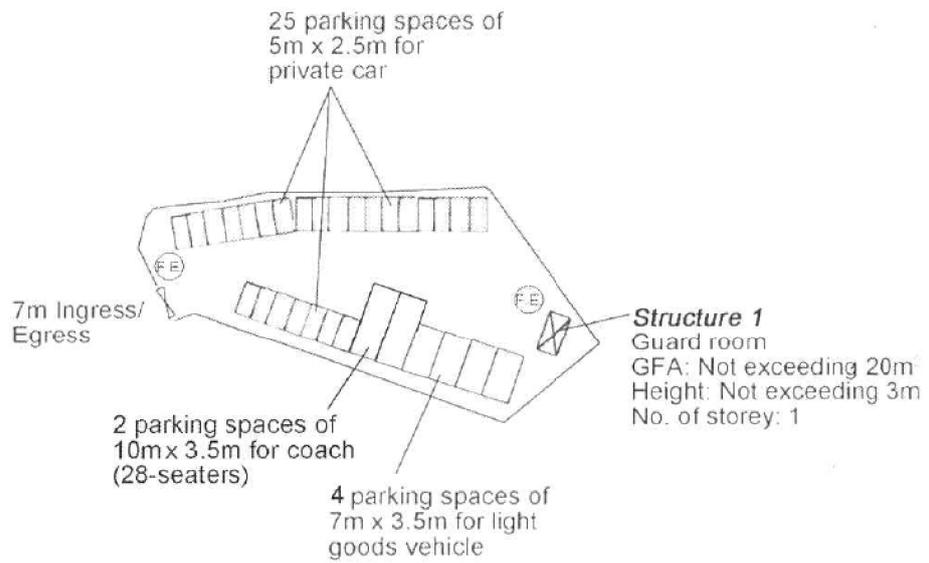


Project 項目 Proposed Temporary Public Vehicle Park for Private Cars, Light Goods Vehicles and Coaches for a Period of 3 Years at Lot 2429 RP in D.D. 124 & Adjoining Government Land, Hung Shui Kiu, Yuen Long, N.T.	Drawing Title 圖名 Proposed Fire Service Installations Plan	Remarks 備註 FE 9 litre water type fire extinguisher
	Drawing No. 圖號 Figure 1	Scale 比例 <del>1:1000</del>

(摘錄自申請人於 11. 11. 2020 呈交的進一步資料)  
 (Extract from Applicant's Further Information Submitted on 11.11.2020)

參考編號  
 REFERENCE No.  
 A/HSK/268

繪圖 DRAWING  
 A-4

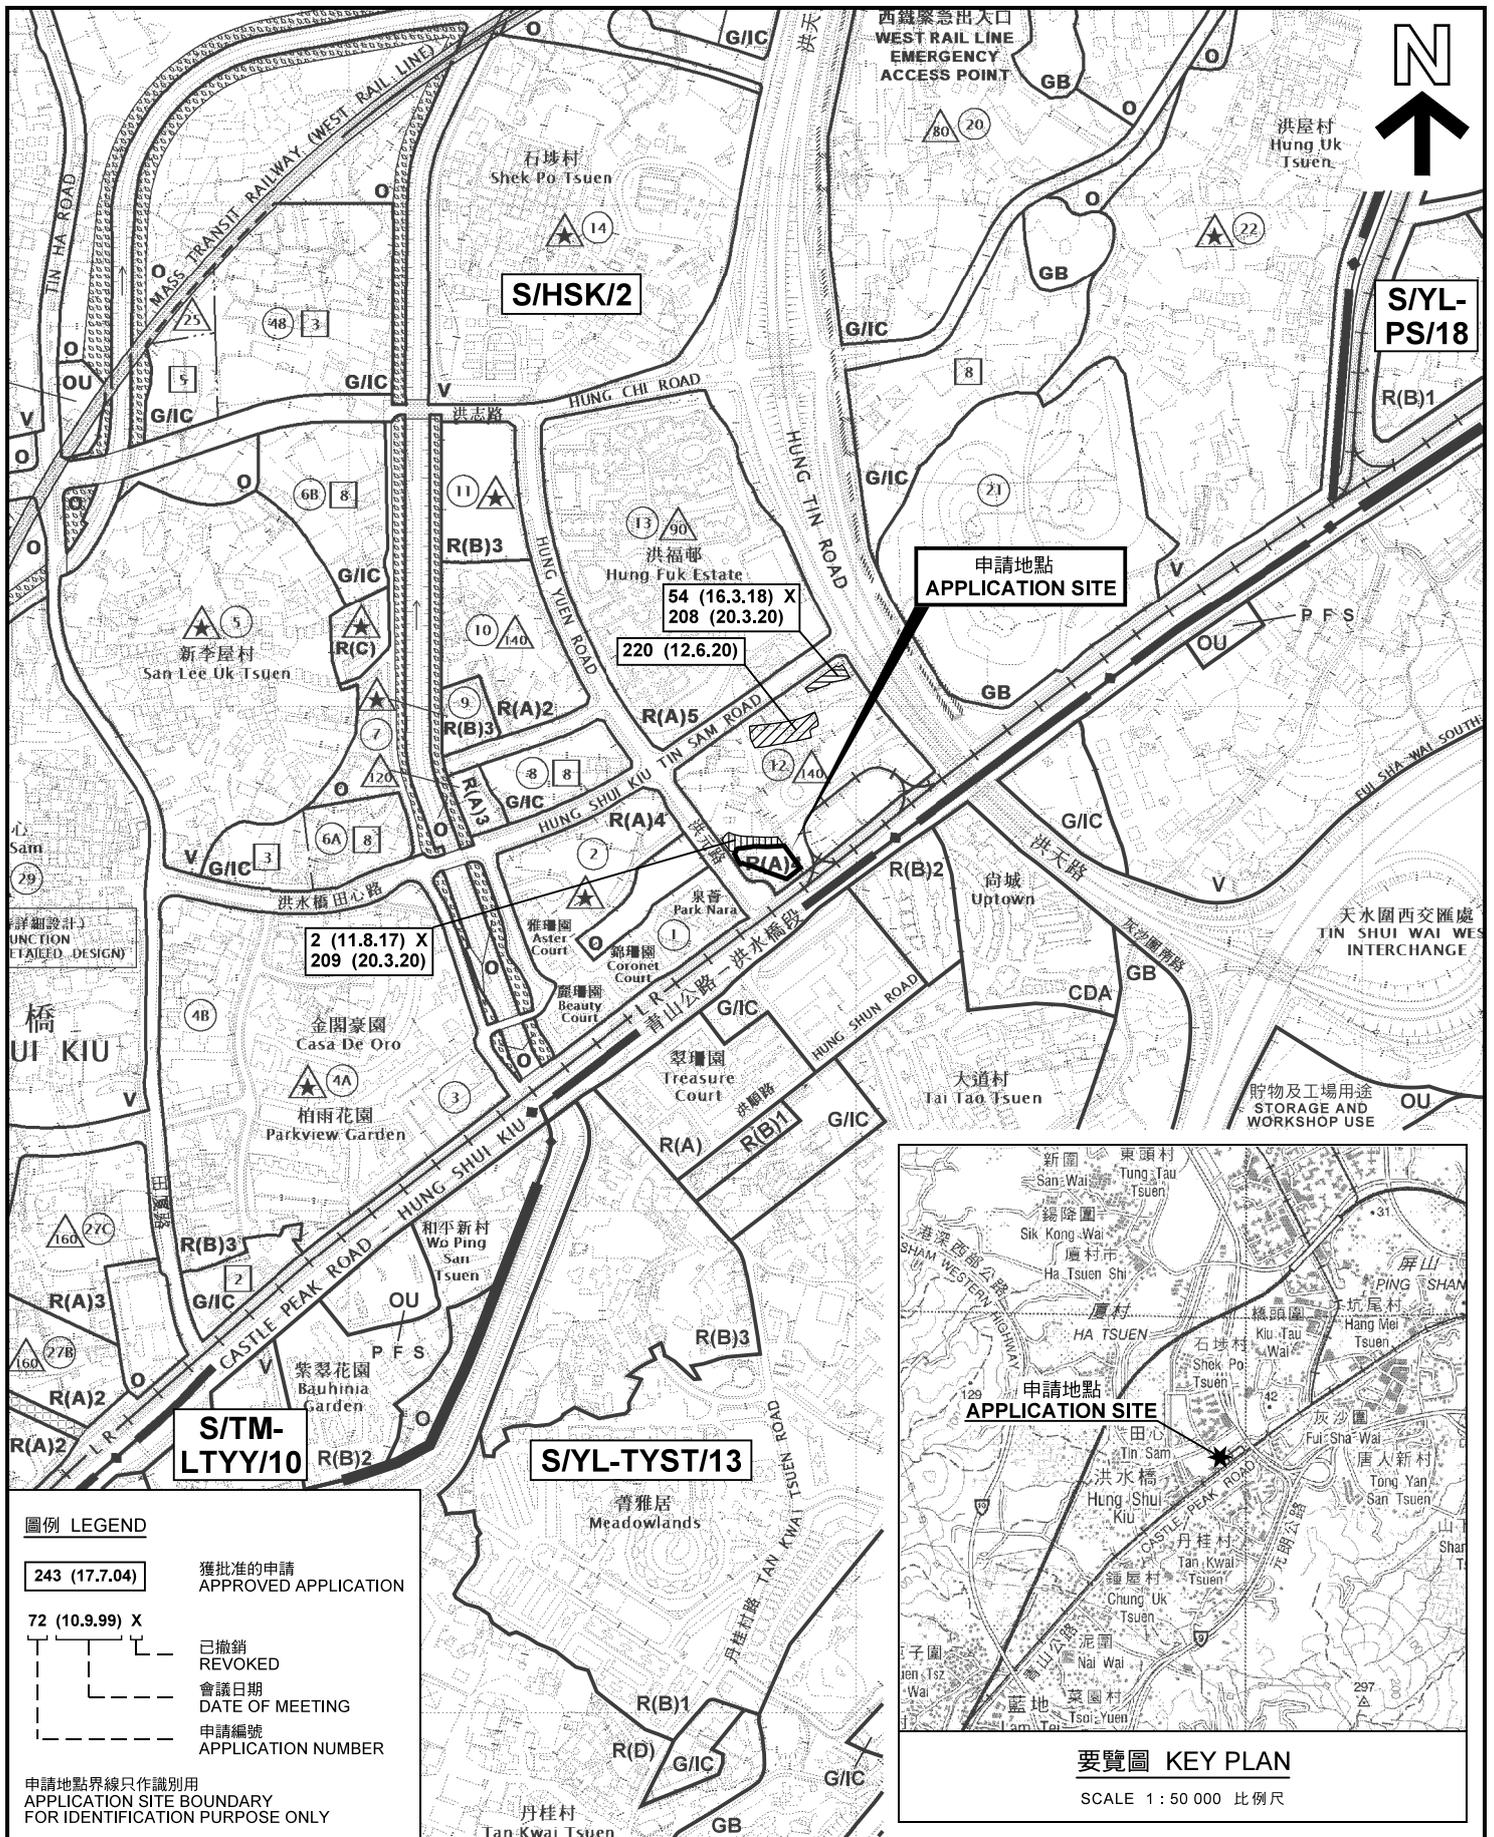

**圖例 LEGEND**


**243 (17.7.04)** 獲批准的申請  
APPROVED APPLICATION

**72 (10.9.99) X** 已撤銷  
REVOKED

--- 會議日期  
DATE OF MEETING

--- 申請編號  
APPLICATION NUMBER

申請地點界線只作識別用  
APPLICATION SITE BOUNDARY  
FOR IDENTIFICATION PURPOSE ONLY

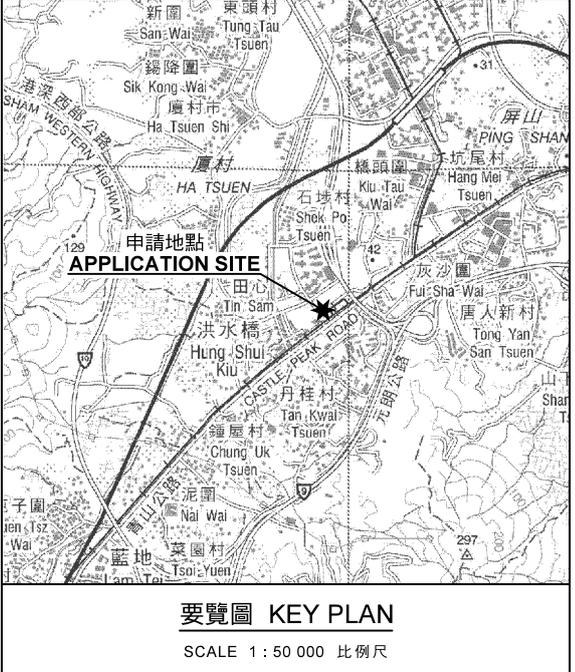

本摘要圖於2020年12月7日擬備，所根據的資料為於2018年10月16日核准的分區計劃大綱圖編號 S/HSK/2 EXTRACT PLAN PREPARED ON 7.12.2020 BASED ON OUTLINE ZONING PLAN No. S/HSK/2 APPROVED ON 16.10.2018

**位置圖及同類申請 LOCATION PLAN WITH SIMILAR APPLICATIONS**

臨時公眾停車場(私家車、輕型貨車和旅遊車)的規劃許可續期(為期3年)  
元朗洪水橋丈量約份第124約地段第2429號餘段和毗連政府土地  
RENEWAL OF PLANNING APPROVAL FOR TEMPORARY PUBLIC VEHICLE PARK (PRIVATE CARS, LIGHT GOODS VEHICLES AND COACHES) FOR A PERIOD OF 3 YEARS  
LOT 2429 RP IN D.D. 124 AND ADJOINING GOVERNMENT LAND, HUNG SHUI KIU, YUEN LONG

SCALE 1 : 7 500 比例尺


米 100 0 100 200 300 米  
METRES

**規劃署  
PLANNING  
DEPARTMENT**



參考編號  
REFERENCE No.  
**A/HSK/268**

**圖 PLAN  
A-1a**

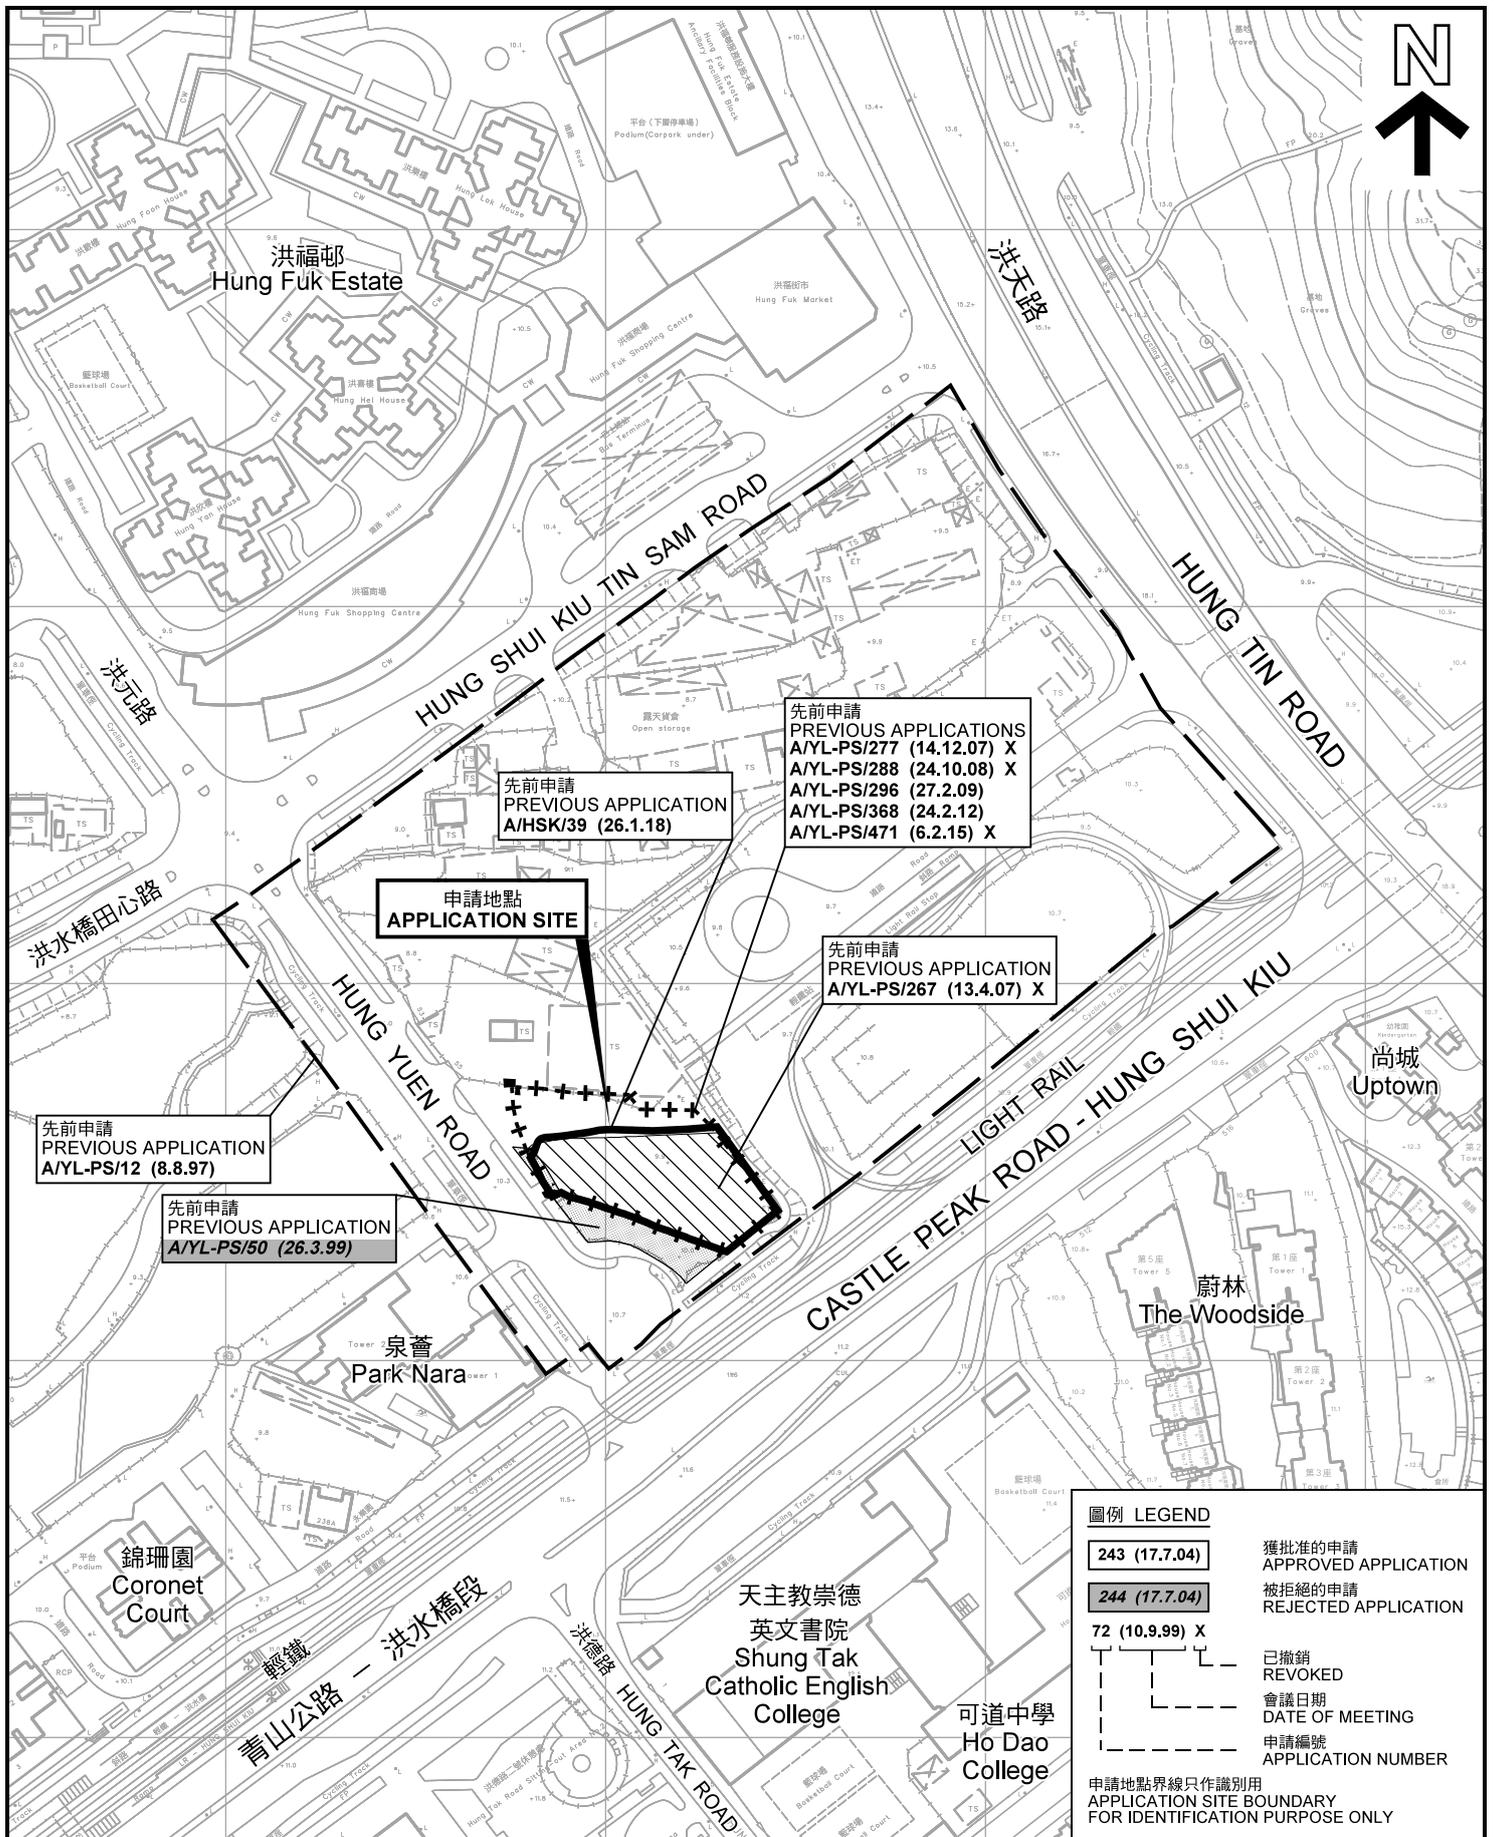

**先前申請圖 PREVIOUS APPLICATIONS PLAN**

臨時公眾停車場(私家車, 輕型貨車和旅遊車)的規劃許可續期(為期3年)  
 元朗洪水橋丈量約份第124約地段第2429號餘段和毗連政府土地  
 RENEWAL OF PLANNING APPROVAL FOR TEMPORARY PUBLIC VEHICLE PARK (PRIVATE CARS, LIGHT GOODS VEHICLES AND COACHES) FOR A PERIOD OF 3 YEARS  
 LOT 2429 RP IN D.D. 124 AND ADJOINING GOVERNMENT LAND,  
 HUNG SHUI KIU, YUEN LONG

SCALE 1 : 2 000 比例尺  
 米 METRES 20 0 20 40 60 80 100 米 METRES


本摘要圖於2020年12月7日擬備, 所根據的資料為測量圖編號 6-NW-12B、12D、13A 及 13C  
 EXTRACT PLAN PREPARED ON 7.12.2020  
 BASED ON SURVEY SHEETS No. 6-NW-12B, 12D, 13A & 13C

規劃署  
**PLANNING DEPARTMENT**



參考編號  
 REFERENCE No.  
**A/HSK/268**

圖 PLAN  
**A-1b**

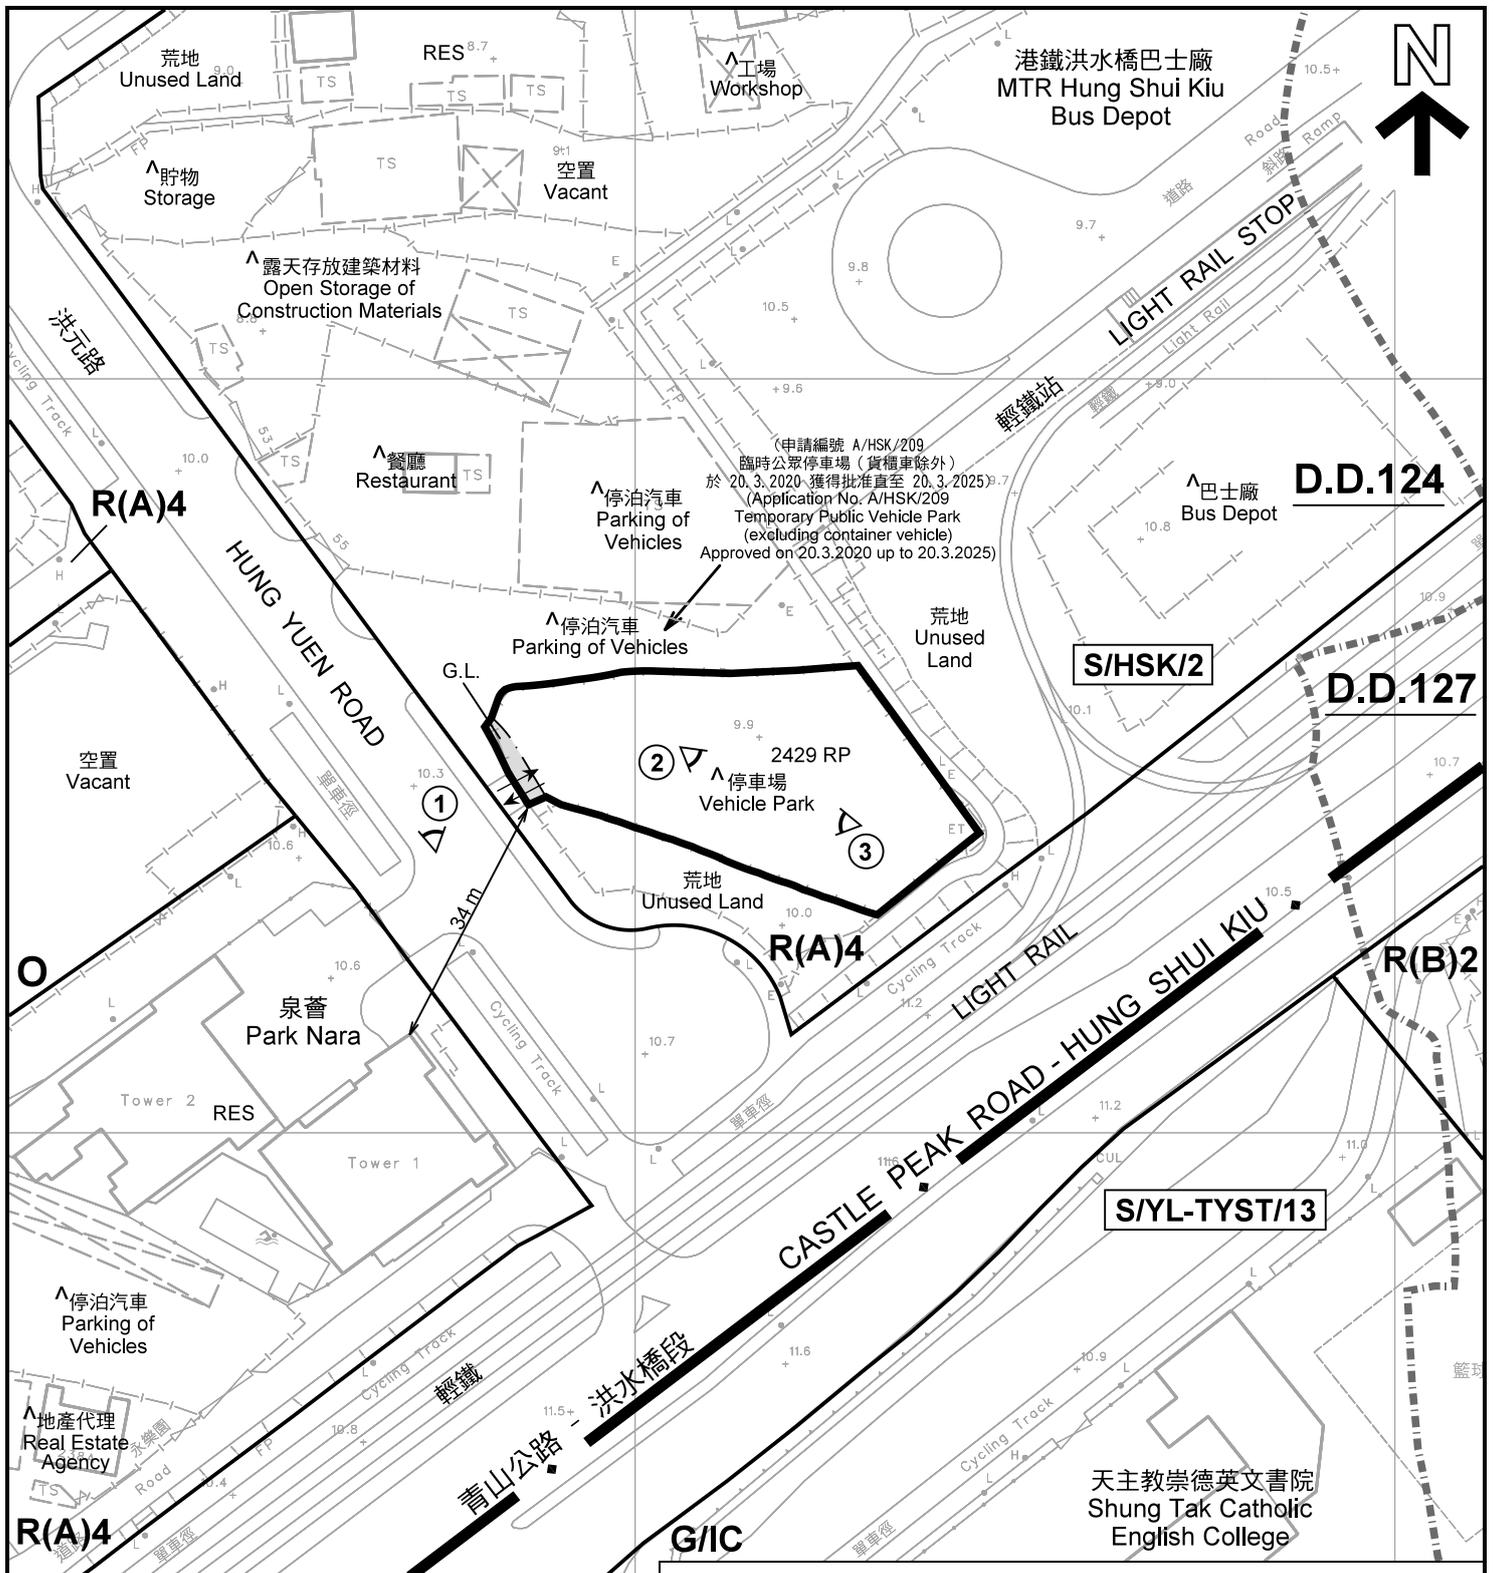

**註釋 Notes :**

- (1) 2020年11月3日勘測的土地用途  
Land uses shown on this plan are in accordance with the land use survey conducted by the Planning Department on 3.11.2020
- (2) \* 土地用途跟1993年7月勘測的土地用途一致  
Indicates that the use is the same as that revealed by the land use survey conducted by the Planning Department in Mar 1993
- (3) ^ 土地用途跟1993年7月勘測的土地用途有別  
Indicates that the use is different from that revealed by the land use survey conducted by the Planning Department in Mar 1993

**圖例 LEGEND**

- 申請地點(界線只作識別用)  
APPLICATION SITE  
(BOUNDARY FOR IDENTIFICATION  
PURPOSE ONLY)
- R(A)** 住宅(甲類)  
RESIDENTIAL (GROUP A)
- R(B)** 住宅(乙類)  
RESIDENTIAL (GROUP B)
- G/I/C** 政府、機構或社區  
GOVERNMENT, INSTITUTION OR  
COMMUNITY


- 休憩用地  
OPEN SPACE
- G.L.** 政府土地  
GOVERNMENT LAND
- RES** 住用構築物  
RESIDENTIAL STRUCTURES
- 實地照片的觀景點  
VIEWING POINT OF SITE PHOTO
- 丈量約份界線  
D.D. BOUNDARY
- 入口/出口  
INGRESS / EGRESS

**平面圖 SITE PLAN**

本摘要圖於2020年12月7日擬備，所根據的資料為測量圖編號 6-NW-12D 及 6-NW-13C  
EXTRACT PLAN PREPARED ON 7.12.2020  
BASED ON SURVEY SHEETS No. 6-NW-12D & 6-NW-13C

臨時公眾停車場(私家車、輕型貨車和旅遊車)的規劃許可續期(為期3年)  
元朗洪水橋丈量約份第124約地段第2429號餘段和毗連政府土地  
RENEWAL OF PLANNING APPROVAL FOR TEMPORARY  
PUBLIC VEHICLE PARK (PRIVATE CARS, LIGHT GOODS  
VEHICLES AND COACHES) FOR A PERIOD OF 3 YEARS  
LOT 2429 RP IN D.D. 124 AND ADJOINING GOVERNMENT LAND,  
HUNG SHUI KIU, YUEN LONG

SCALE 1 : 1 000 比例尺

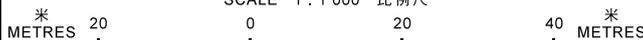


**規劃署  
PLANNING  
DEPARTMENT**



參考編號  
REFERENCE No.  
**A/HSK/268**

圖 **PLAN**  
**A-2**

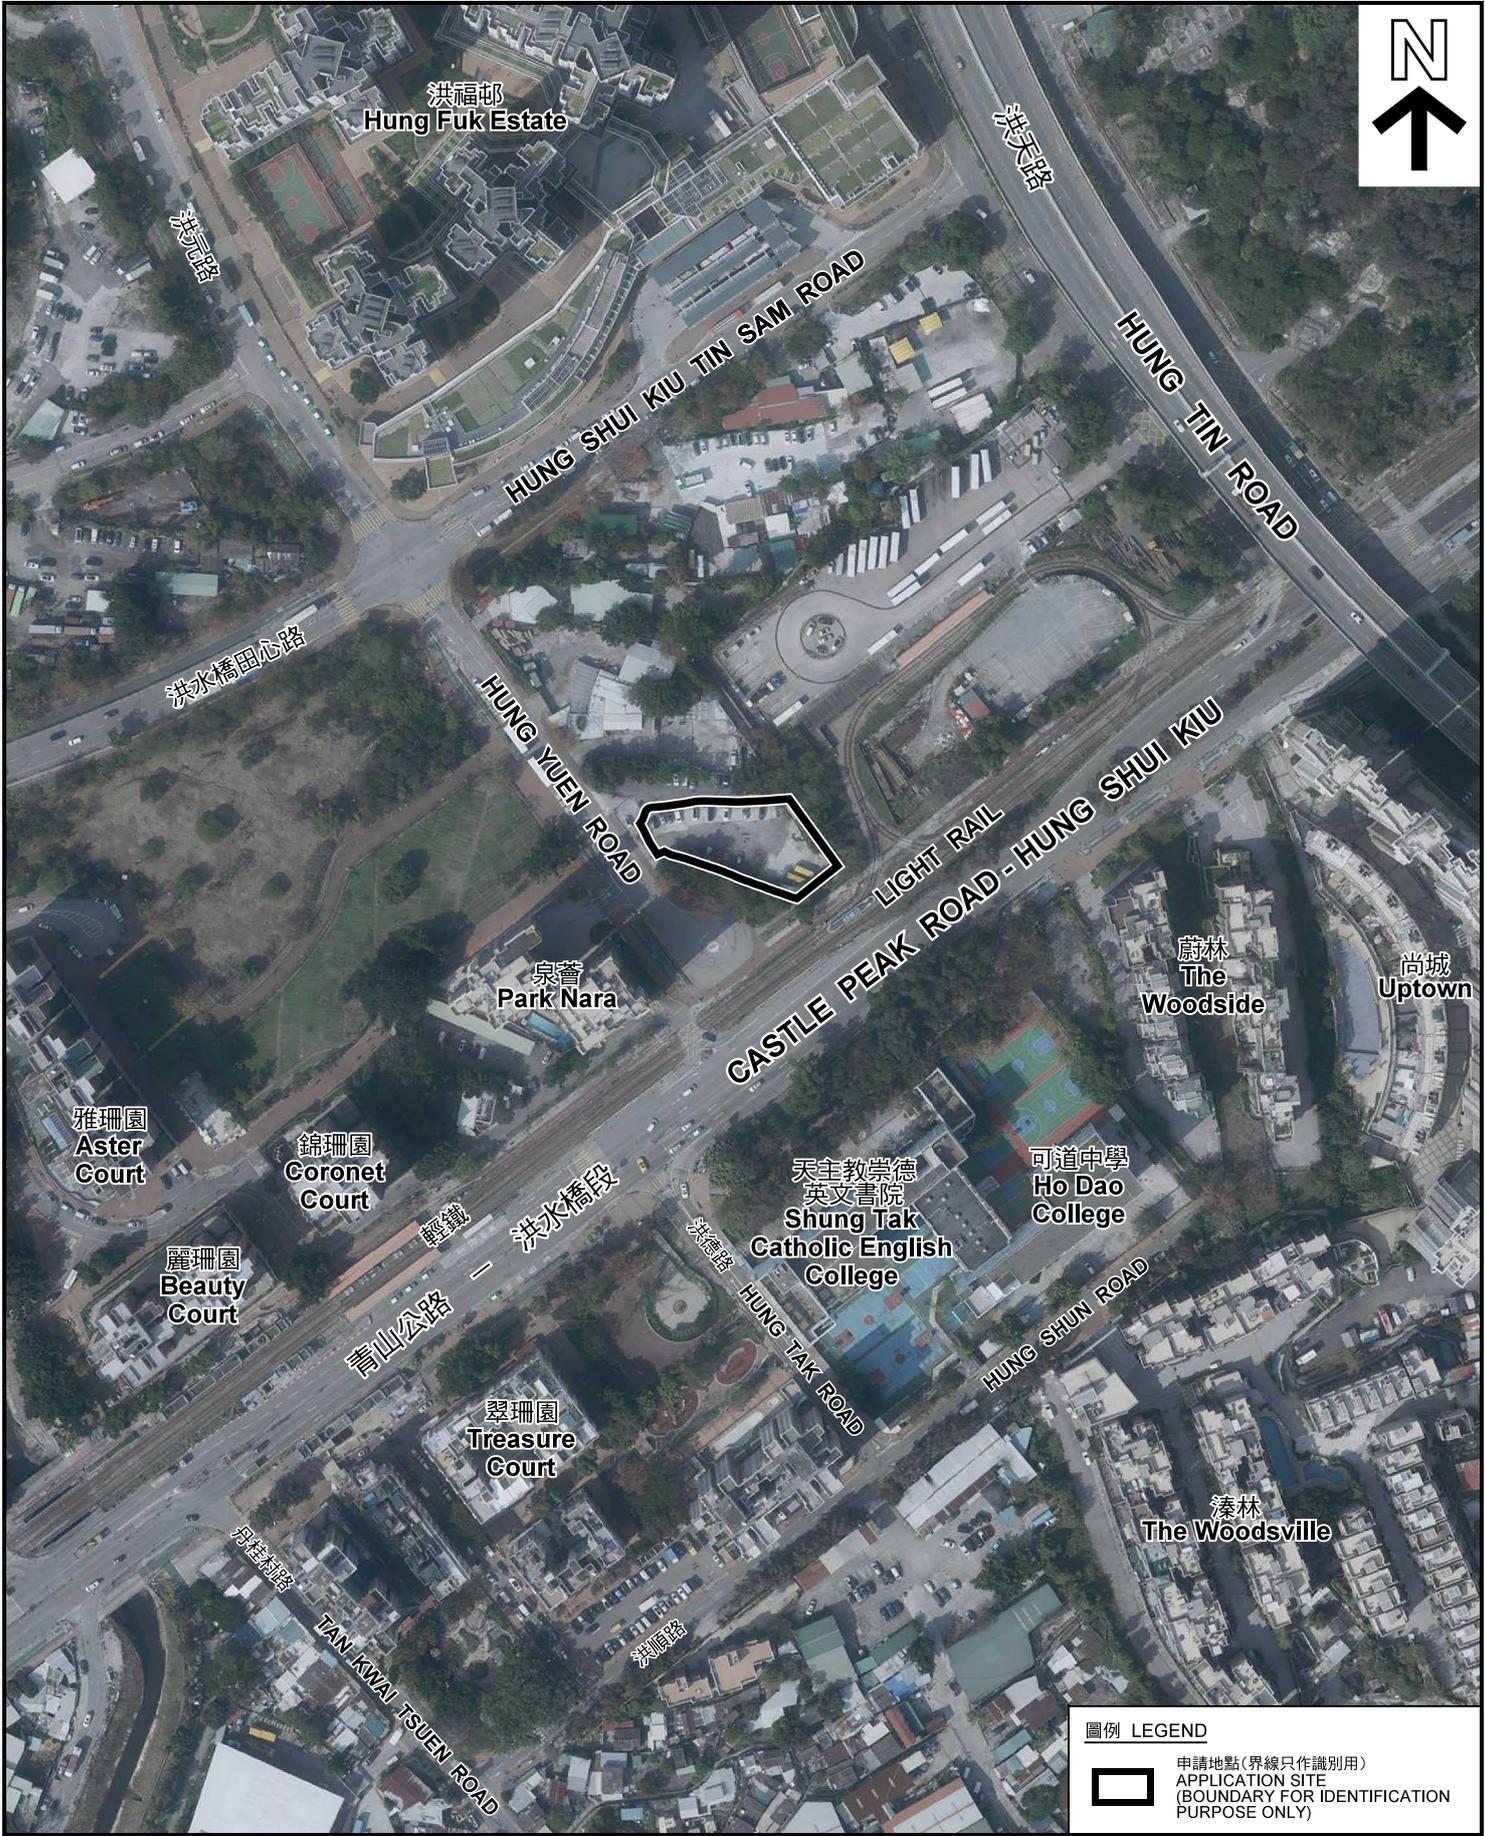

圖例 LEGEND

 申請地點(界線只作識別用)  
APPLICATION SITE  
(BOUNDARY FOR IDENTIFICATION  
PURPOSE ONLY)

本摘要圖於2020年12月7日擬備，所根據的資料為地政總署於2020年2月18日拍得的航攝照片編號 E089575C  
EXTRACT PLAN PREPARED ON 7.12.2020 BASED ON AERIAL PHOTO No. E089575C TAKEN ON 18.2.2020 BY LANDS DEPARTMENT

**航攝照片 AERIAL PHOTO**  
臨時公眾停車場(私家車，輕型貨車和旅遊車)的規劃許可續期(為期3年)  
元朗洪水橋丈量約份第124約地段第2429號餘段和毗連政府土地  
RENEWAL OF PLANNING APPROVAL FOR TEMPORARY PUBLIC VEHICLE PARK (PRIVATE CARS, LIGHT GOODS VEHICLES AND COACHES) FOR A PERIOD OF 3 YEARS  
LOT 2429 RP IN D.D.124 AND ADJOINING GOVERNMENT LAND, HUNG SHUI KIU, YUEN LONG

規劃署  
PLANNING DEPARTMENT



參考編號  
REFERENCE No.  
A/HSK/268

圖 PLAN  
A-3



**實地照片 SITE PHOTOS**

臨時公眾停車場(私家車, 輕型貨車和旅遊車)的規劃許可續期(為期3年)  
元朗洪水橋丈量約份第124約地段第2429號餘段和毗連政府土地  
RENEWAL OF PLANNING APPROVAL FOR TEMPORARY  
PUBLIC VEHICLE PARK (PRIVATE CARS, LIGHT GOODS  
VEHICLES AND COACHES) FOR A PERIOD OF 3 YEARS  
LOT 2429 RP IN D.D. 124 AND ADJOINING GOVERNMENT LAND,  
HUNG SHUI KIU, YUEN LONG

規劃署  
PLANNING  
DEPARTMENT



參考編號  
REFERENCE No.  
A/HSK/268

圖 PLAN  
A-4

本圖於2020年11月23日擬備, 所根據的資料為攝於2020年11月3日的實地照片  
PLAN PREPARED ON 23.11.2020  
BASED ON SITE PHOTOS TAKEN  
ON 3.11.2020