

Project 項目名稱:

Proposed Temporary Public Vehicle Park (Private Car and Light Goods Vehicle) for a Period of 3 Years at Lot 908RP in D.D.125, Ha Tsuen, Yuen Long, N.T.

Drawing Title 圖名:

Site Plan

Drawing No. 圖號:

Figure 1

Remarks 備註:

← Vehicular Access Leading to Ping Ha Road


Scale 比例:

1:1000

(摘錄自申請人於 30. 12. 2020 呈交的申請書)
(Extract from Applicant's
Submission of 30.12.2020)

參考編號
REFERENCE No.
A/HSK/286

繪圖 DRAWING
A-1

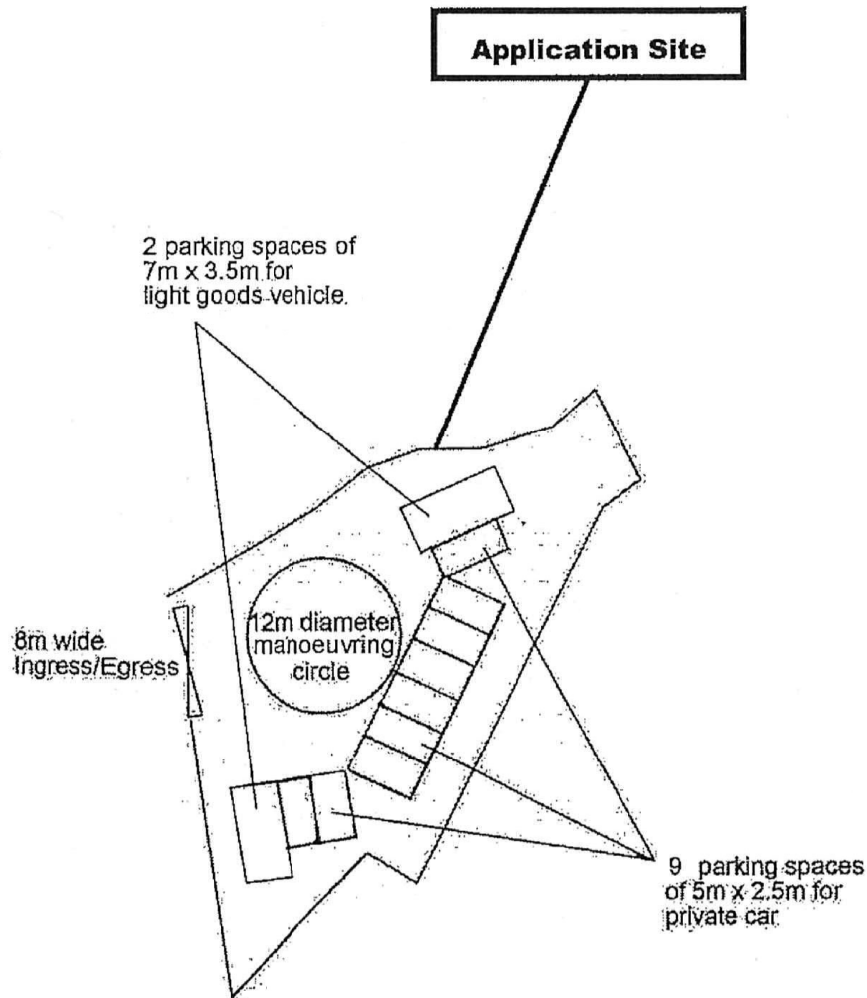

<p>Project 項目名稱:</p> <p>Proposed Temporary Public Vehicle Park (Private Car and Light Goods Vehicle) for a Period of 3 Years at Lot 908RP in D.D.125, Ha Tsuen, Yuen Long, N.T.</p>	<p>Drawing Title 圖目:</p> <p>Proposed Layout Plan</p>	<p>Remarks 備註:</p>
	<p>Drawing No. 圖號:</p> <p>Figure 3</p>	<p>Scale 比例:</p> <p>— 1:500 —</p>


(摘錄自申請人於 30.12.2020 呈交的申請書)
(Extract from Applicant's
Submission of 30.12.2020)

參考編號
REFERENCE No.
A/HSK/286

繪圖 DRAWING
A-2

Tree Schedule

Tree	Approximate Height	Spacing	Quantity
Existing Ficus microcarpa (Chinese Banyan)	3m to 4.5m	3m	28

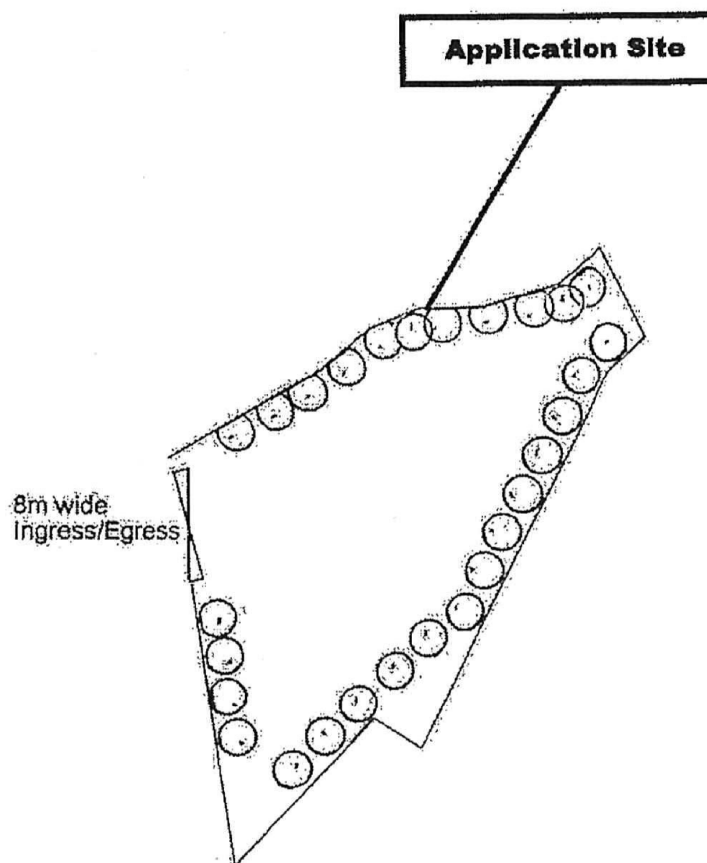

Project: 項目名稱:

Proposed Temporary Public Vehicle Park (Private Car and Light Goods Vehicle) for a Period of 3 Years at Lot 908RP in D.D.125, Ha Tsuen, Yuen Long, N.T.

Drawing: 圖則: 圖目:

Proposed Tree Preservation Plan

Drawing No: 圖號:

Figure 4


Remarks: 備註:

Tree Preservation Measures:

- (i) No open storage of materials/objects will be carried out within the 1m diameter of all the trees within the site boundary;
- (ii) Irrigate the trees at regular interval;
- (iii) Replace dead tree, if any; &
- (iv) Removal of weeds and climbers adjacent to the existing trees.

Scale: 比例:

1:500

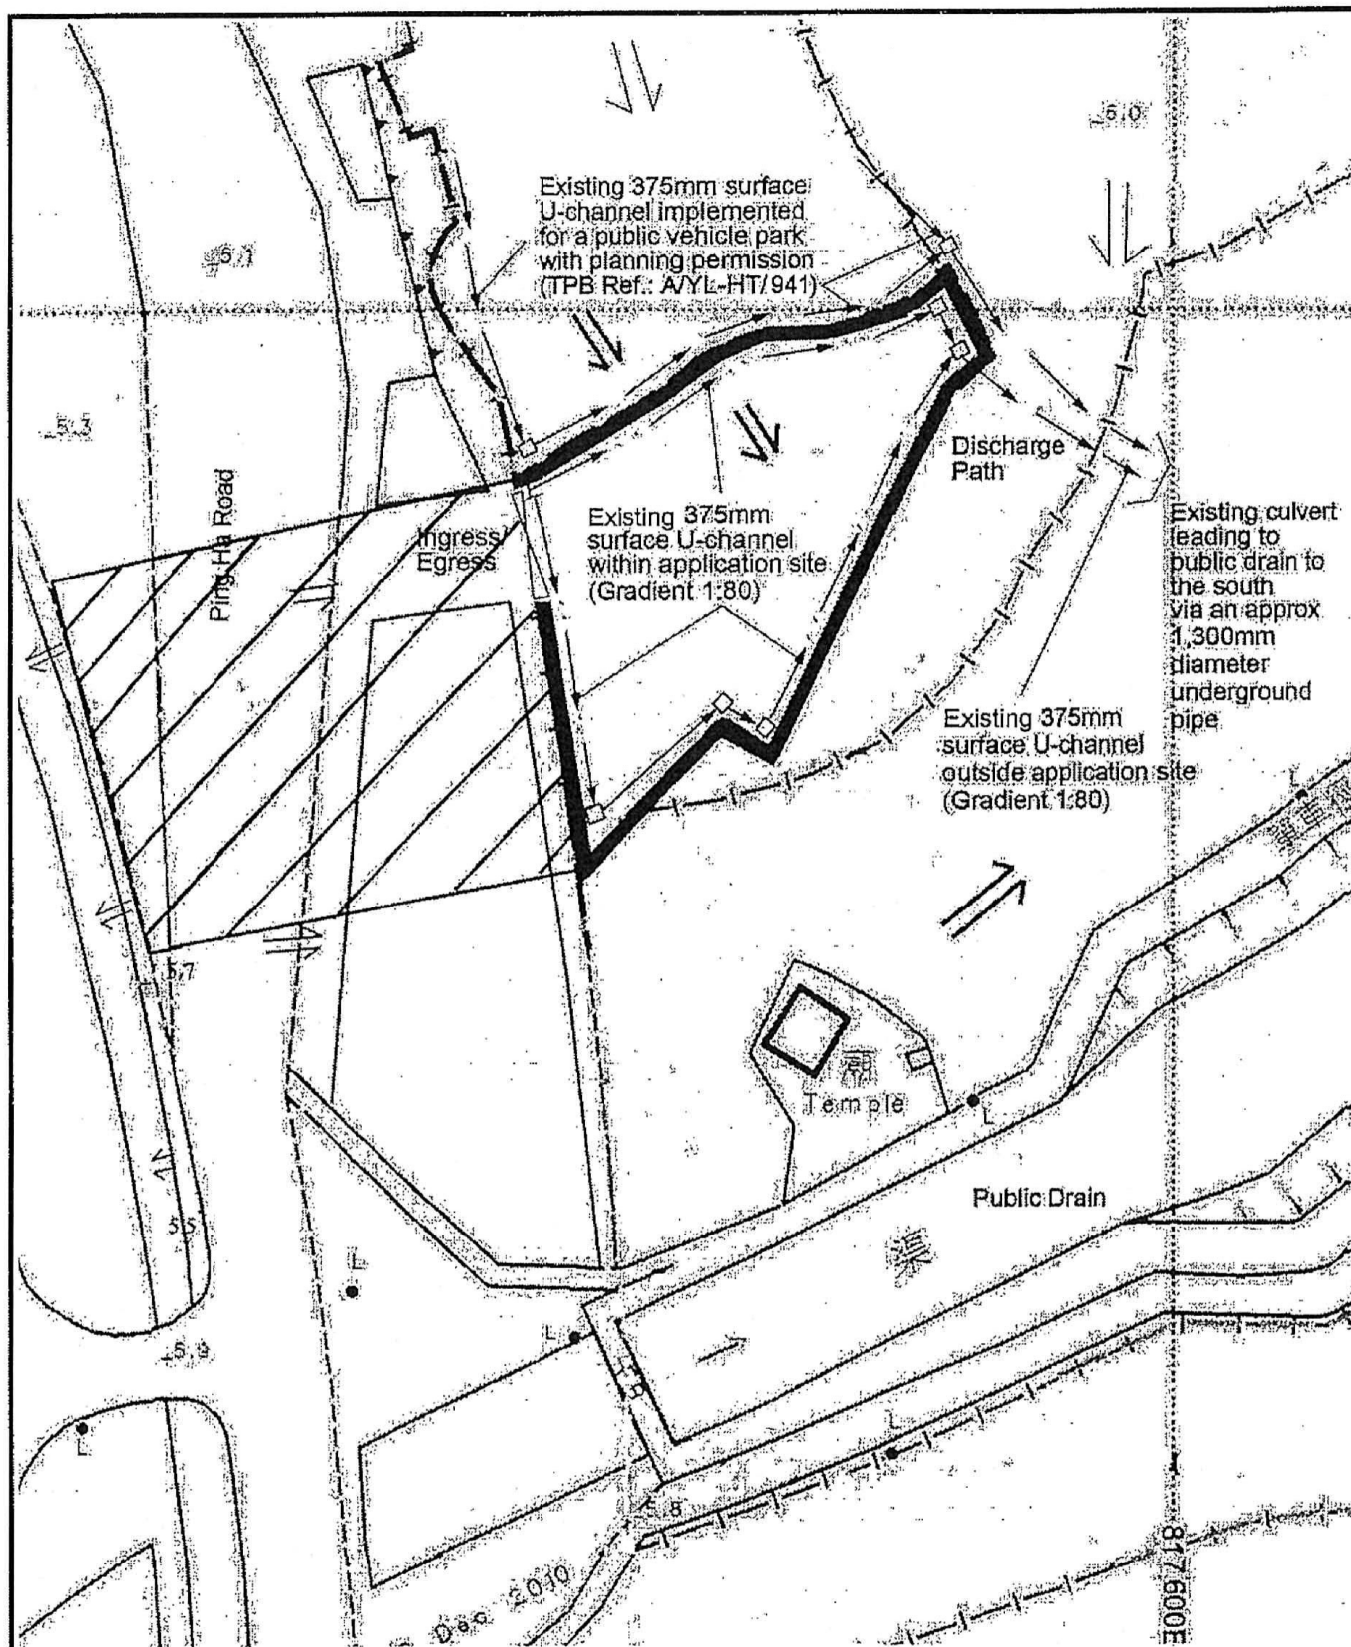

Project 項目名稱:

Proposed Temporary Public Vehicle Park (Private Car and Light Goods Vehicle) for a Period of 3 Years at Lot 908RP in D.D.125, Ha Tsuen, Yuen Long, N.T.

Drawing Title 圖目:

As-built Drainage Plan

Drawing No. 圖號:


Figure 5

Remarks 備註:


- ☒ External Catchment
- +5.5 Level (in mPD)
- ⇒ Flow of Surface Runoff
- ☐ Catchpit

Scale 比例:

1:500

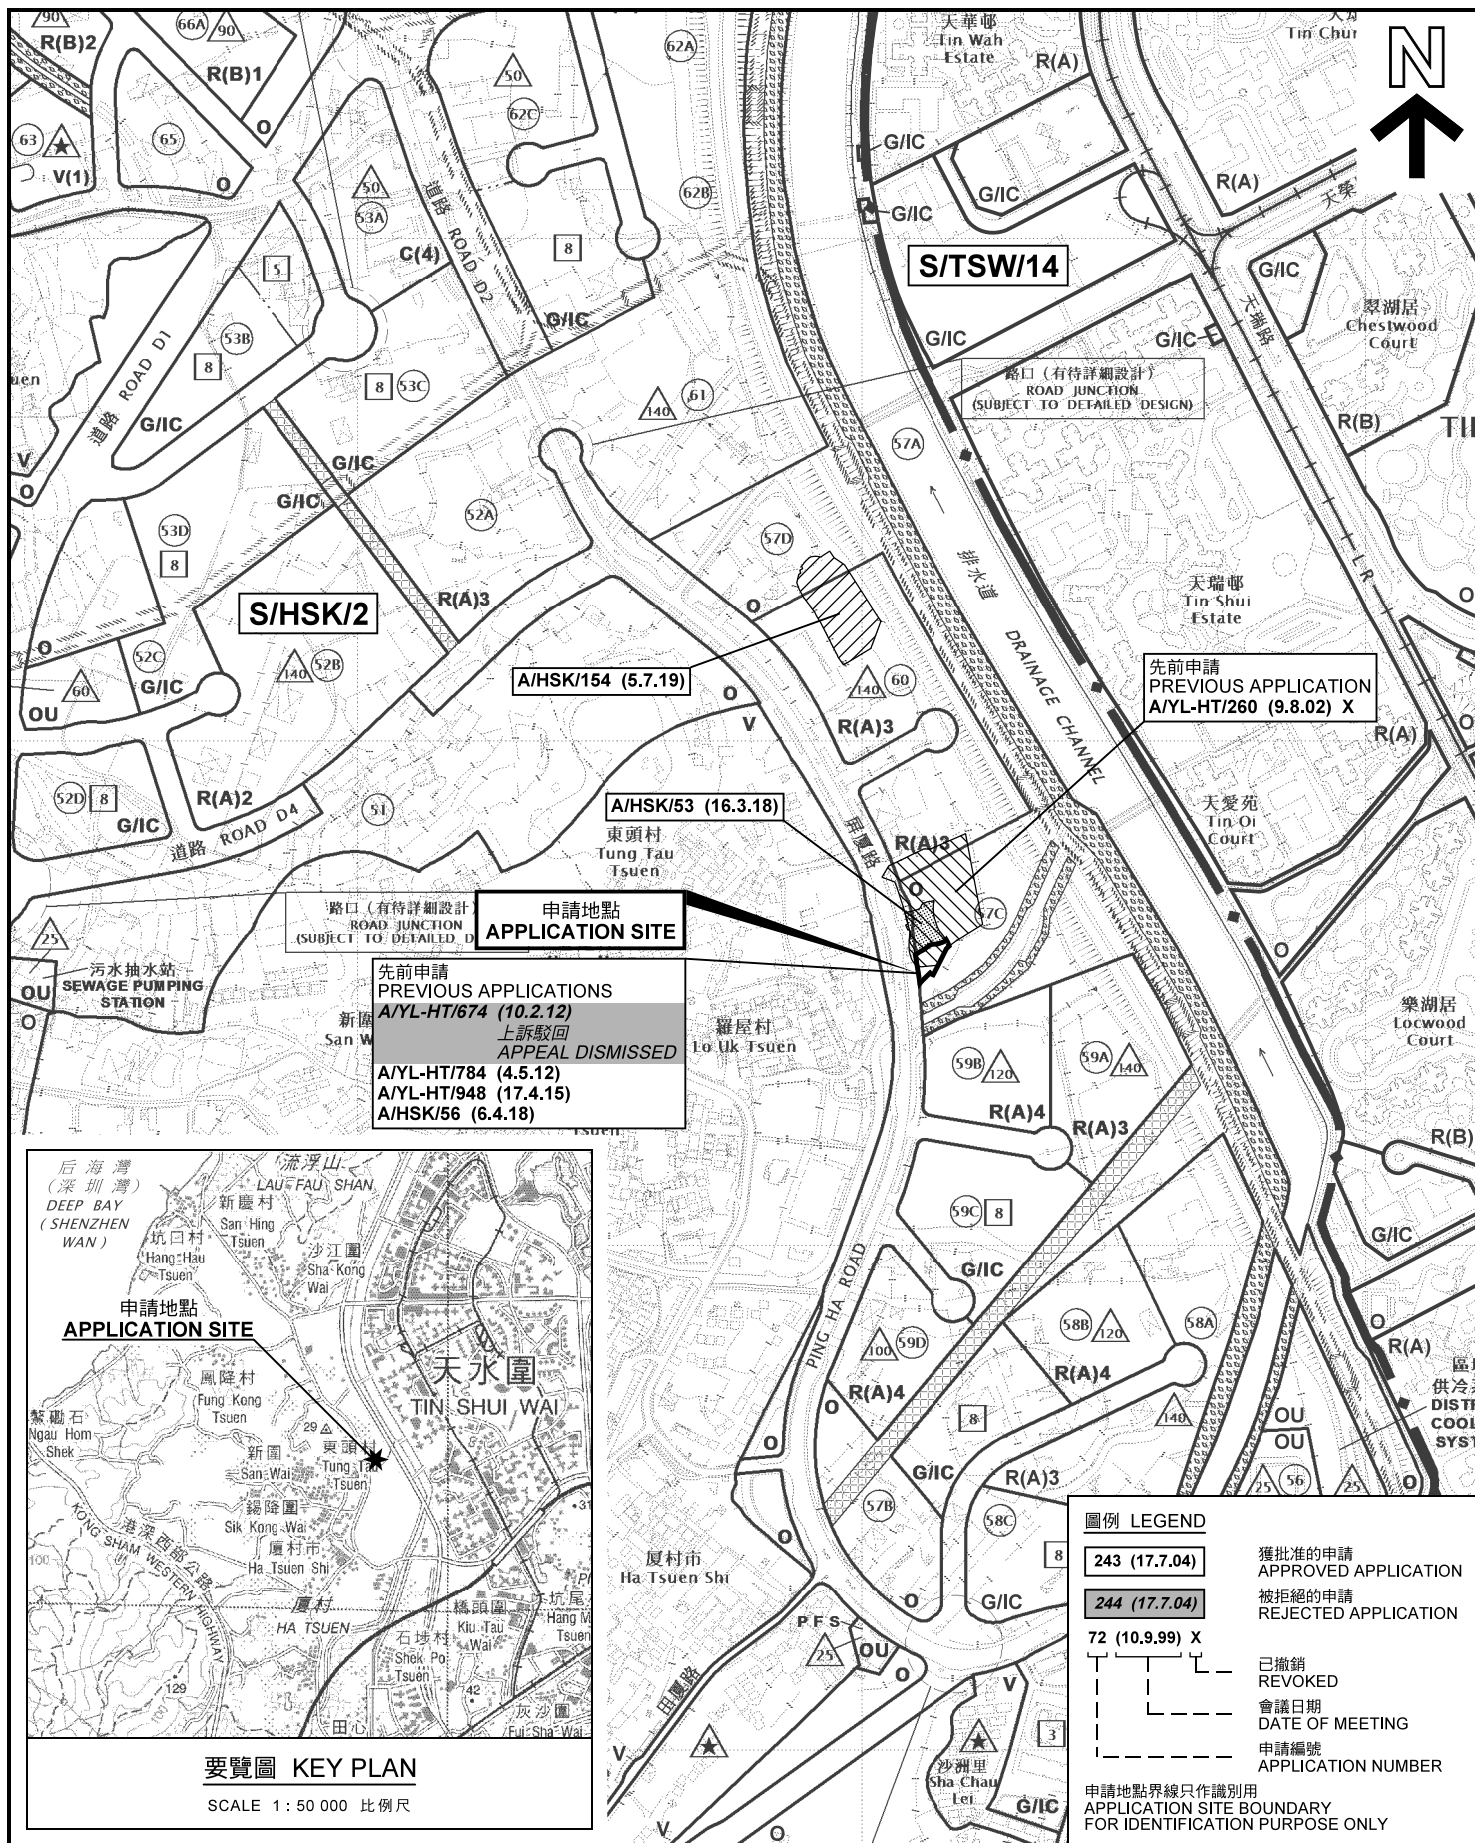

<p>本摘要圖於2021年1月18日擬備， 所根據的資料為於2018年10月16日 核准的分區計劃大綱圖編號 S/HSK/2 EXTRACT PLAN PREPARED ON 18.1.2021 BASED ON OUTLINE ZONING PLAN No. S/HSK/2 APPROVED ON 16.10.2018</p>	<p>位置圖 LOCATION PLAN</p> <p>臨時公眾停車場(私家車及輕型貨車)的規劃許可續期(為期3年) 元朗厦村丈量約份第125約地段第908號餘段 RENEWAL OF PLANNING APPROVAL FOR TEMPORARY PUBLIC VEHICLE PARK (PRIVATE CAR AND LIGHT GOODS VEHICLE) FOR A PERIOD OF 3 YEARS LOT 908 RP IN D.D.125, HA TSUEN, YUEN LONG</p> <p>SCALE 1 : 7 500 比例尺</p> <p>米 100 0 100 200 300 米 METRES</p>	<p>規劃署 PLANNING DEPARTMENT</p> <p>參考編號 REFERENCE No. A/HSK/286</p> <p>圖 PLAN A-1</p>
---	---	--

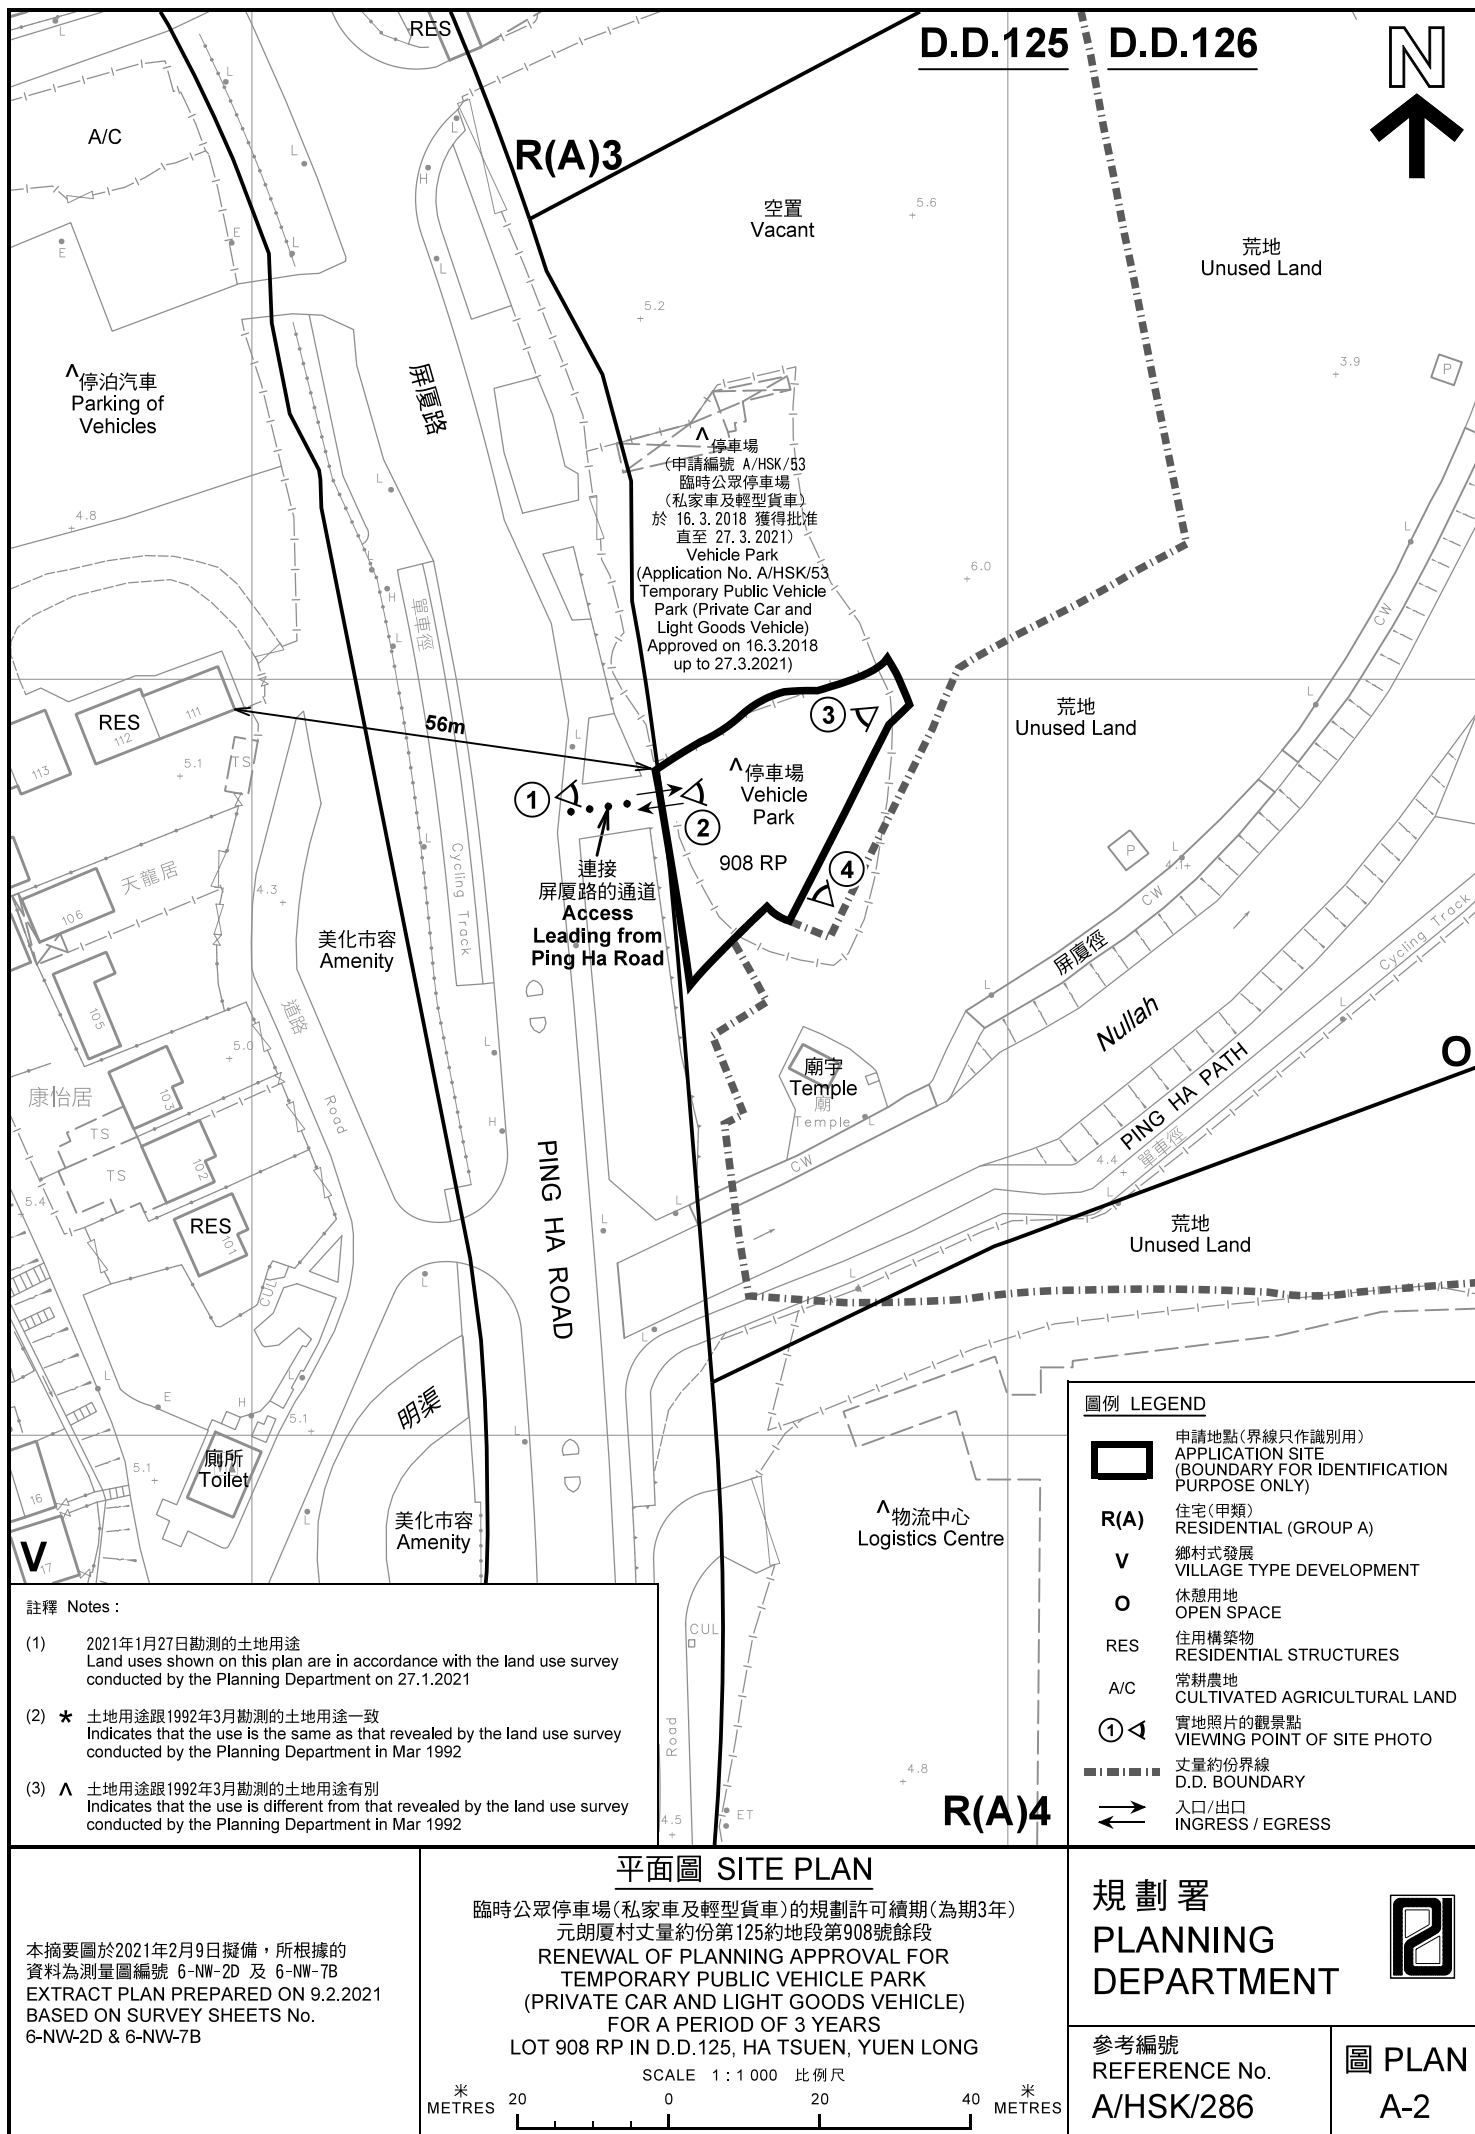



圖例 LEGEND



申請地點(界線只作識別用)
APPLICATION SITE
(BOUNDARY FOR IDENTIFICATION
PURPOSE ONLY)

本摘要圖於2021年1月29日擬備，所根據
的資料為地政總署於2019年10月18日拍得
的航攝照片編號 E072784C
EXTRACT PLAN PREPARED ON 29.1.2021
BASED ON AERIAL PHOTO No.
E072784C TAKEN ON 18.10.2019
BY LANDS DEPARTMENT

航攝照片 AERIAL PHOTO

臨時公眾停車場(私家車及輕型貨車)的規劃許可續期(為期3年)
元朗厦村丈量約份第125約地段第908號餘段
RENEWAL OF PLANNING APPROVAL FOR
TEMPORARY PUBLIC VEHICLE PARK
(PRIVATE CAR AND LIGHT GOODS VEHICLE)
FOR A PERIOD OF 3 YEARS
LOT 908 RP IN D.D.125, HA TSUEN, YUEN LONG

規劃署
PLANNING
DEPARTMENT



參考編號
REFERENCE No.
A/HSK/286

圖 PLAN
A-3

屏廈路
PING HA ROAD

申請地點
APPLICATION SITE



1



2

屏廈路
PING HA ROAD



3



4

實地照片 SITE PHOTOS

臨時公眾停車場(私家車及輕型貨車)的規劃許可續期(為期3年)
元朗厦村丈量約份第125約地段第908號餘段
RENEWAL OF PLANNING APPROVAL FOR
TEMPORARY PUBLIC VEHICLE PARK
(PRIVATE CAR AND LIGHT GOODS VEHICLE)
FOR A PERIOD OF 3 YEARS
LOT 908 RP IN D.D.125, HA TSUEN, YUEN LONG

規劃署
PLANNING
DEPARTMENT



參考編號
REFERENCE No.
A/HSK/286

圖 PLAN
A-4

本圖於2021年2月9日擬備，所根據的資料為攝於2021年1月27日的實地照片
PLAN PREPARED ON 9.2.2021
BASED ON SITE PHOTOS
TAKEN ON 27.1.2021