


<p>Project 項目名稱:</p> <p>Proposed Temporary Shop and Services (Retail Shop for Pet Goods) & Dog Breeding Centre for a Period of 3 Years at Lot 1315 RP (Part) in D.D. 124 & Adjoining Government Land, San Sang San Tsuen, Yuen Long, N.T.</p>	<p>Drawing Title 圖目:</p> <p>Extract from OZP No. S/HSK/1</p>	<p>Remarks 備註:</p> <p>●●● Vehicular access leading from Tin Ha Road</p>
<p>Drawing No. 圖號:</p> <p>Figure 2</p>	<p>Scale 比例:</p> <p>— 1:7500 —</p>	

(摘錄自申請人於 2.2.2018 呈交的申請書)
 (Extract from Applicant's Submission of 2.2.2018)

<p>參考編號 REFERENCE No. A/HSK/55</p>	<p>繪圖 DRAWING A-1</p>
--	---------------------------

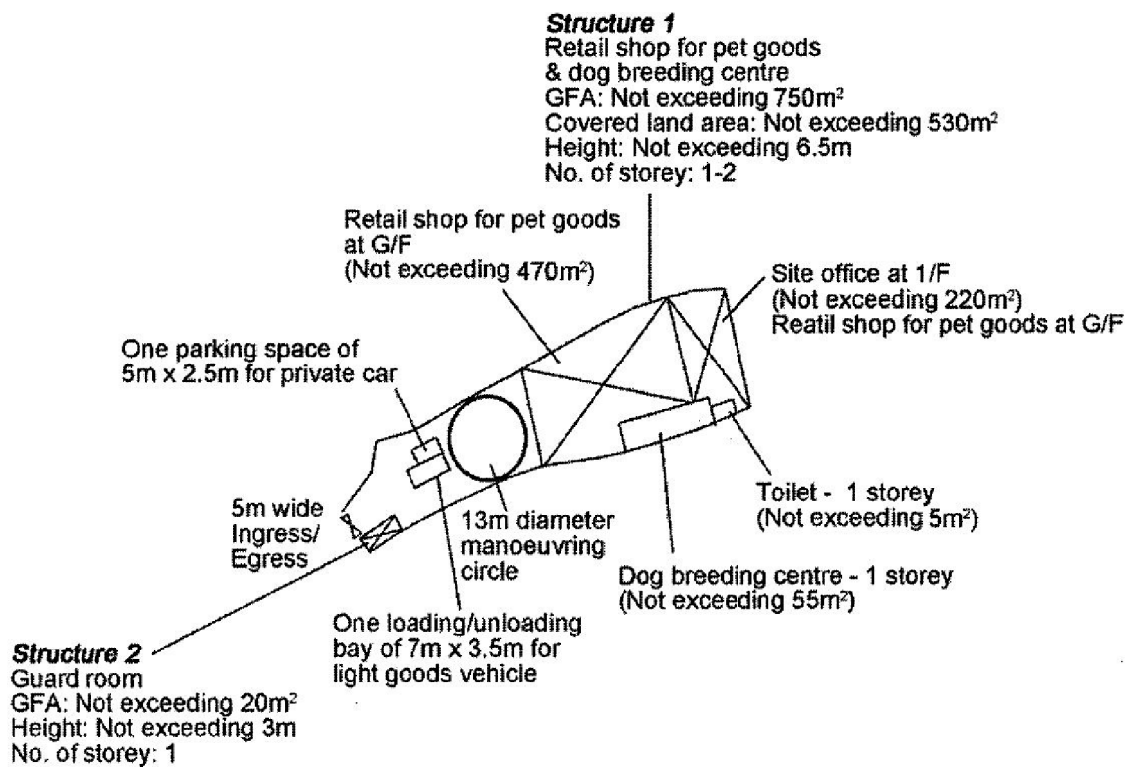

Project 項目名稱:

Proposed Temporary Shop and Services (Retail Shop for Pet Goods) & Dog Breeding Centre for a Period of 3 Years at Lot 1315 RP (Part) in D.D. 124 & Adjoining Government Land, San Sang San Tsuen, Yuen Long, N.T.

Drawing Title 圖目:

Proposed Layout Plan

Remarks 備註:

Drawing No. 圖號:

Figure 3

Scale 比例:

—1:1000—


(摘錄自申請人於 2.2.2018 呈交的申請書)
(Extract from Applicant's
Submission of 2.2.2018)

參考編號
REFERENCE No.
A/HSK/55

繪圖 DRAWING
A-2



Tree	Approximate Height	Spacing	Quantity
⊙ Proposed <i>Bauhinia blakeana</i>	2.75m	4m	5
● Existing trees to be preserved	4m	Na	4

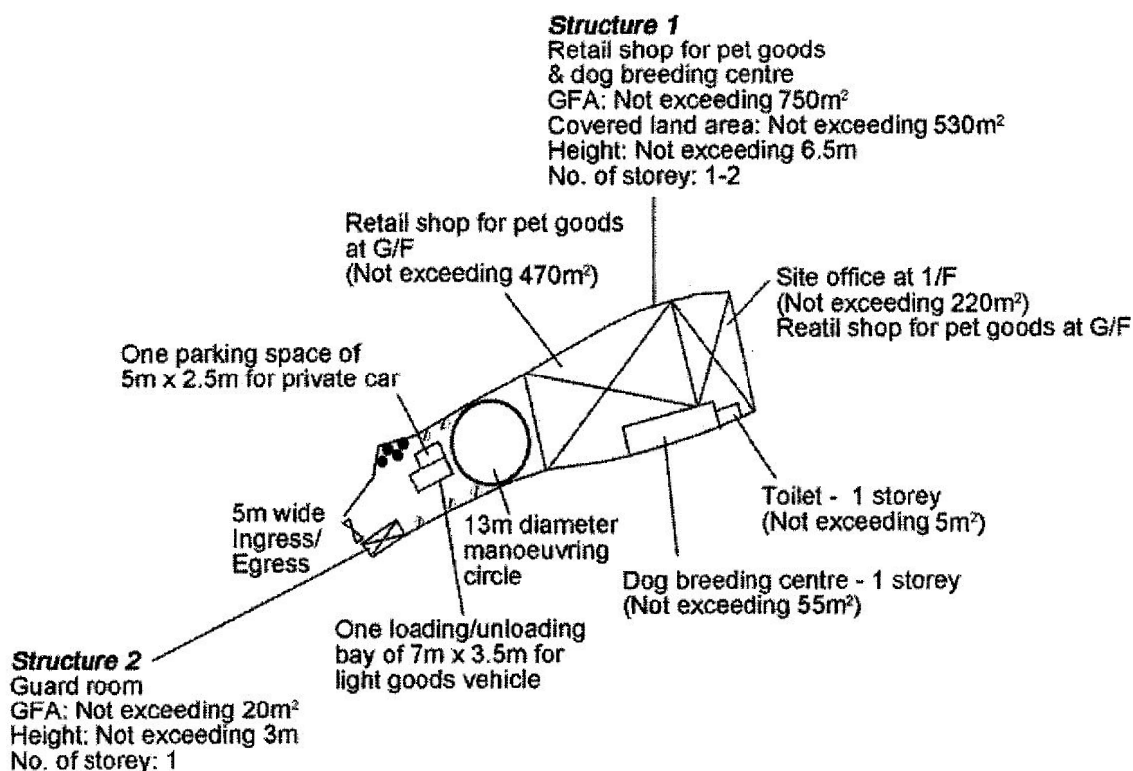

Project 項目名稱:

Proposed Temporary Shop and Services (Retail Shop for Pet Goods) & Dog Breeding Centre for a Period of 3 Years at Lot 1315 RP (Part) in D.D. 124 & Adjoining Government Land, San Sang San Tsuen, Yuen Long, N.T.

Drawing Title 圖目:

Proposed Landscape & Tree Preservation Plan

Remarks 備註:

Drawing No. 圖號:

Figure 4


Scale 比例:

— 1:1000 —

(摘錄自申請人於 2.2.2018 呈交的申請書)
(Extract from Applicant's Submission of 2.2.2018)

參考編號
REFERENCE No.
A/HSK/55



繪圖 DRAWING
A-3

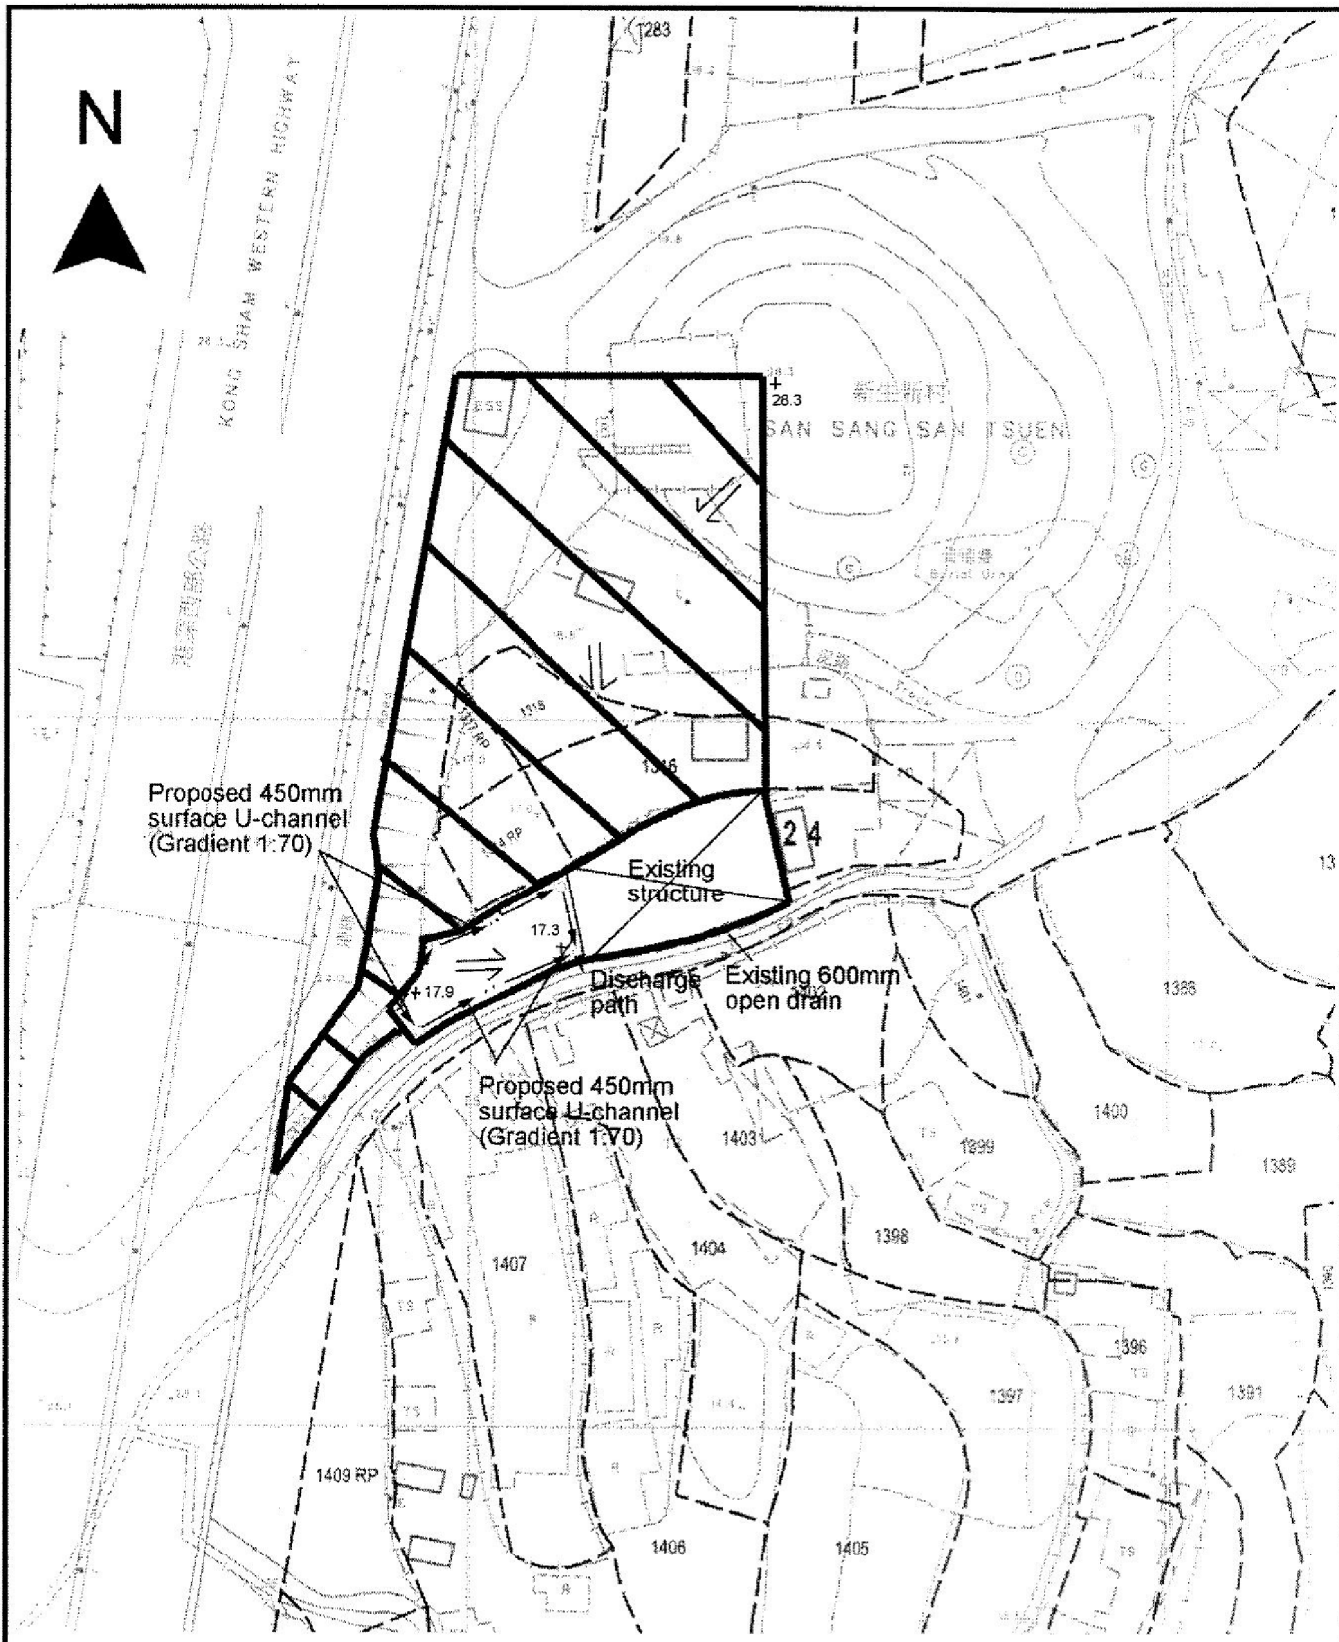

<p>Project 項目名稱: Proposed Temporary Shop and Services (Retail Shop for Pet Goods) & Dog Breeding Centre for a Period of 3 Years at Lot 1315 RP (Part) in D.D. 124 & Adjoining Government Land, San Sang San Tsuen, Yuen Long, N.T.</p>	<p>Drawing Title 圖目: Proposed Drainage Plan</p> <p>Drawing No. 圖號: Figure 5</p>	<p>Remarks 備註: +28.3 Level (in mPD) ⇐ Flow of surface runoff □ Proposed catchpit ▨ External catchment</p> <p>Scale 比例: — 1:1000 —</p>
--	---	--

(摘錄自申請人於 2.2.2018 呈交的申請書)
 (Extract from Applicant's Submission of 2.2.2018)

參考編號 REFERENCE No. A/HSK/55	繪圖 DRAWING A-4
--	--------------------------

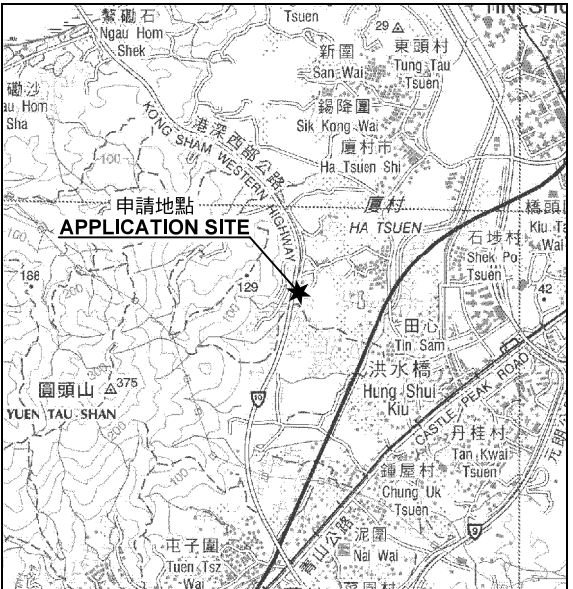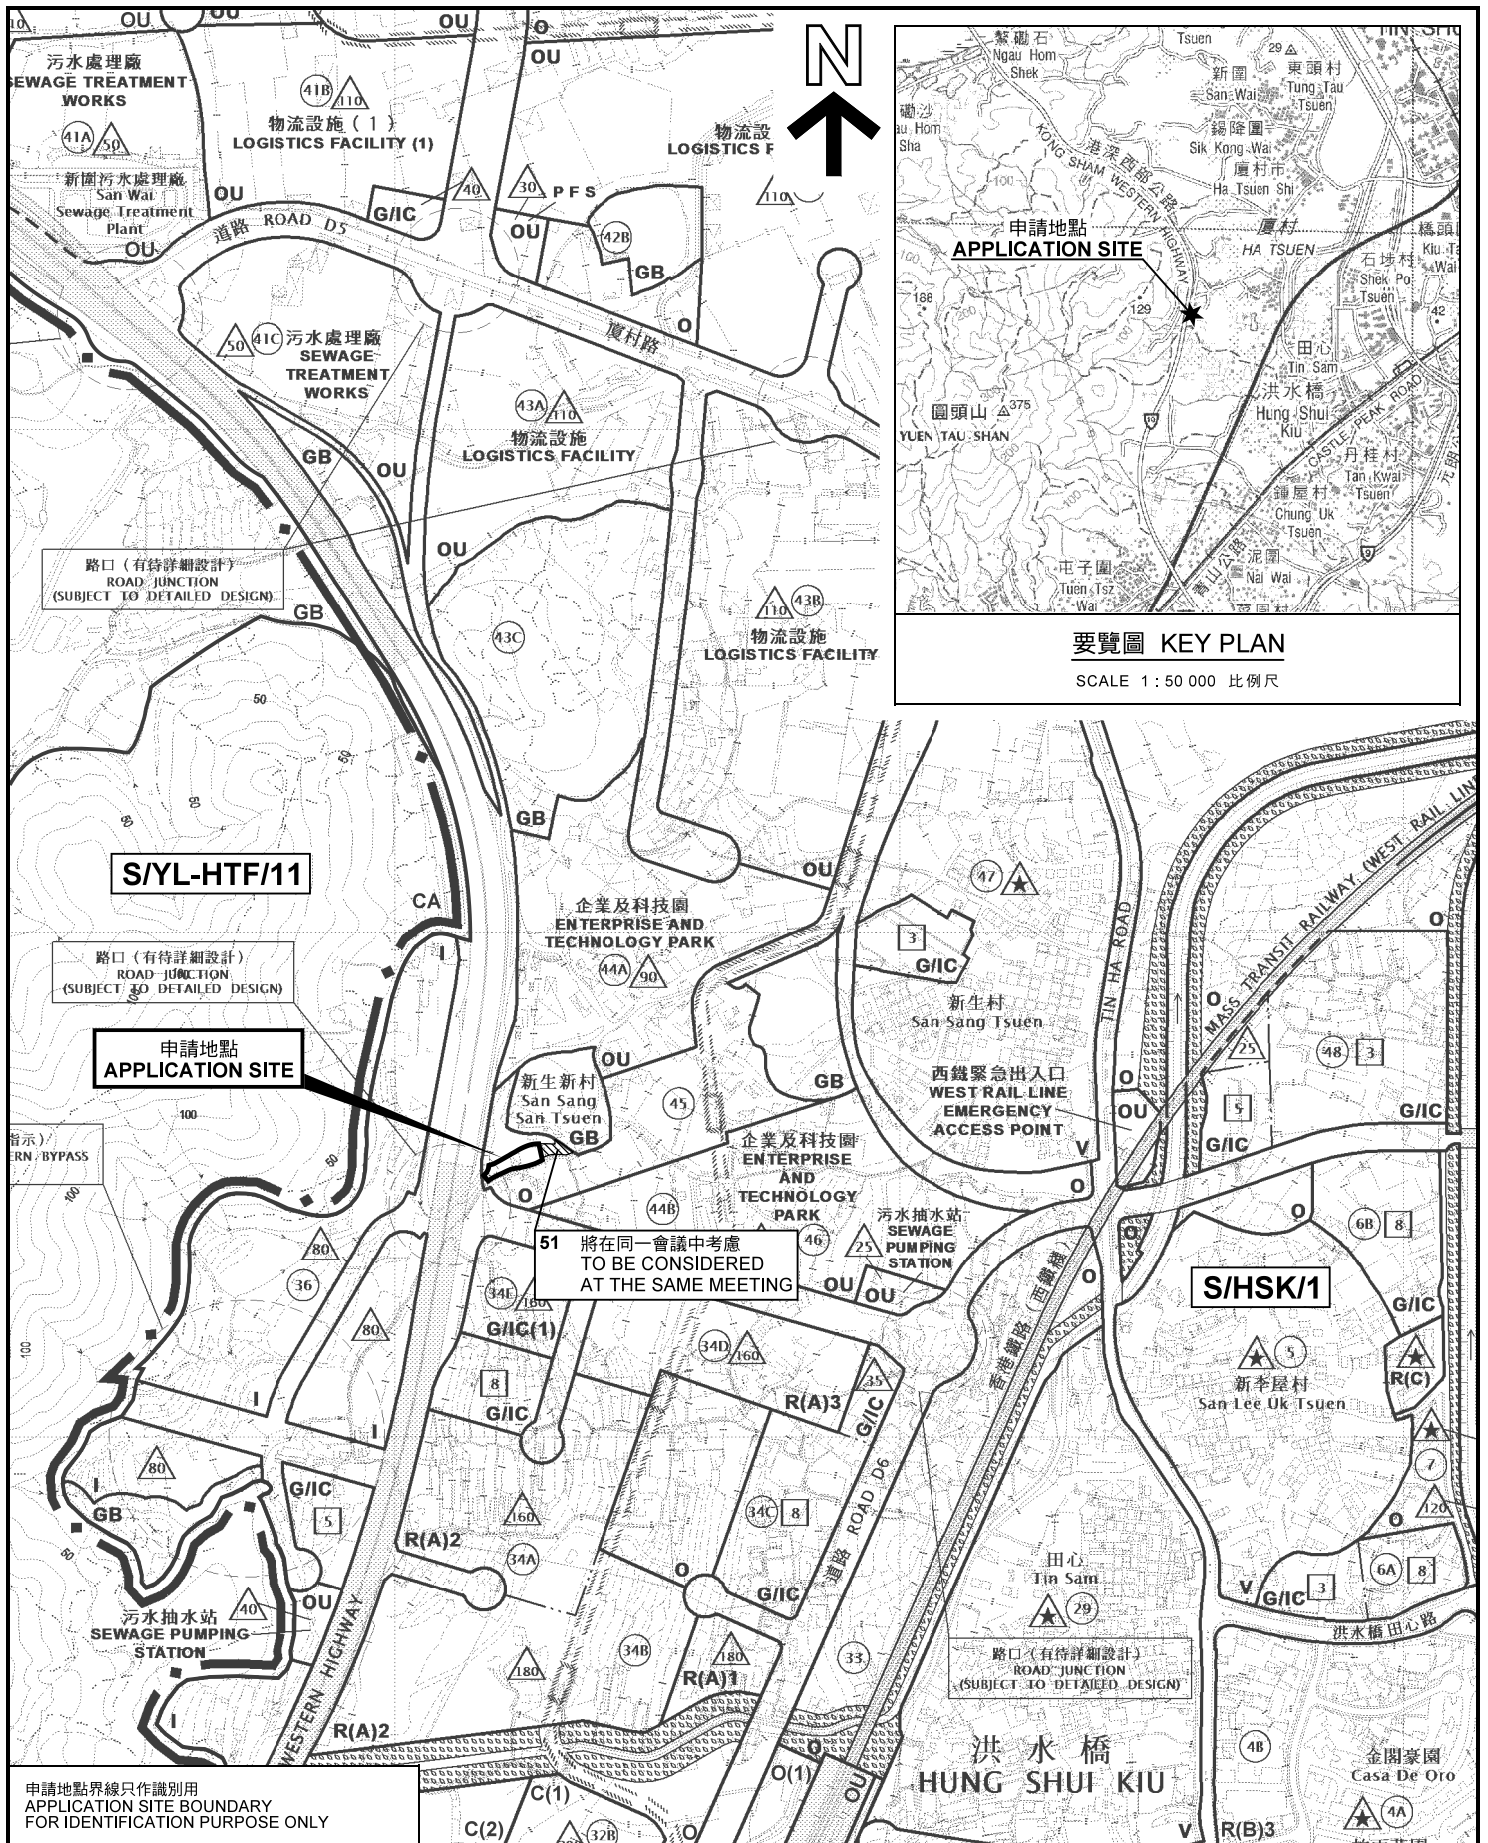


要覽圖 KEY PLAN
SCALE 1 : 50 000 比例尺

位置圖 LOCATION PLAN

申請地點界線只作識別用
APPLICATION SITE BOUNDARY
FOR IDENTIFICATION PURPOSE ONLY

本摘要圖於2018年6月20日擬備，
所根據的資料為於2017年5月26日
展示的分區計劃大綱圖編號 S/HSK/1
EXTRACT PLAN PREPARED ON 20.6.2018
BASED ON OUTLINE ZONING PLAN No.
S/HSK/1 EXHIBITED ON 26.5.2017

臨時商店及服務行業(寵物用品零售店)及犬隻繁育中心(為期3年)
元朗新新新村丈量約份第124約地段第1315號餘段(部分)和毗連政府土地
TEMPORARY SHOP AND SERVICES (RETAIL SHOP FOR PET GOODS)
AND DOG BREEDING CENTRE FOR A PERIOD OF 3 YEARS
LOT 1315 RP (PART) IN D.D. 124 AND ADJOINING GOVERNMENT LAND,
SAN SANG SAN TSUEN, YUEN LONG

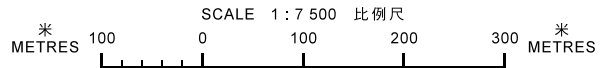

規劃署
**PLANNING
DEPARTMENT**



參考編號
REFERENCE No.
A/HSK/55

圖 PLAN
A-1



圖例 LEGEND



申請地點(界線只作識別用)
APPLICATION SITE
(BOUNDARY FOR IDENTIFICATION
PURPOSE ONLY)

本摘要圖於2018年6月14日擬備，所根據的資料為地政總署於2018年3月13日拍得的航攝照片編號 E035810C
EXTRACT PLAN PREPARED ON 14.6.2018
BASED ON AERIAL PHOTO No.
E013948C TAKEN ON 13.3.2018
BY LANDS DEPARTMENT

航攝照片 AERIAL PHOTO

臨時商店及服務行業(寵物用品零售店)及犬隻繁育中心(為期3年)
元朗新生新村丈量約份第124約地段第1315號餘段(部分)和毗連政府土地
TEMPORARY SHOP AND SERVICES (RETAIL SHOP FOR PET GOODS)
AND DOG BREEDING CENTRE FOR A PERIOD OF 3 YEARS
LOT 1315 RP (PART) IN D.D. 124 AND ADJOINING GOVERNMENT LAND,
SAN SANG SAN TSUEN, YUEN LONG

規劃署
PLANNING
DEPARTMENT



參考編號
REFERENCE No.
A/HSK/55

圖 PLAN
A-3



申請地點
APPLICATION SITE



申請地點
APPLICATION SITE



申請地點
APPLICATION SITE

申請地點界線只作識別用 APPLICATION SITE BOUNDARY FOR IDENTIFICATION PURPOSE ONLY

實地照片 SITE PHOTOS

本圖於2018年6月21日擬備，所根據的資料為攝於2018年6月19日的實地照片
PLAN PREPARED ON 21.6.2018
BASED ON SITE PHOTOS TAKEN
ON 19.6.2018

臨時商店及服務行業(寵物用品零售店)及犬隻繁育中心(為期3年)
元朗新生新村丈量約份第124約地段第1315號餘段(部分)和毗連政府土地
TEMPORARY SHOP AND SERVICES (RETAIL SHOP FOR PET GOODS)
AND DOG BREEDING CENTRE FOR A PERIOD OF 3 YEARS
LOT 1315 RP (PART) IN D.D.124 AND ADJOINING GOVERNMENT LAND,
SAN SANG SAN TSUEN, YUEN LONG

規劃署
PLANNING
DEPARTMENT



參考編號
REFERENCE No.
A/HSK/55

圖 PLAN
A-4a



申請地點
APPLICATION SITE



申請地點
APPLICATION SITE



申請地點
APPLICATION SITE

本圖於2018年6月21日擬備，所根據的資料為攝於2018年6月19日的實地照片
PLAN PREPARED ON 21.6.2018
BASED ON SITE PHOTOS TAKEN
ON 19.6.2018

實地照片 SITE PHOTOS

臨時商店及服務行業(寵物用品零售店)及犬隻繁育中心(為期3年)
元朗新牛屋村丈量約份第124約地段第1315號餘段(部分)和毗連政府土地
TEMPORARY SHOP AND SERVICES (RETAIL SHOP FOR PET GOODS)
AND DOG BREEDING CENTRE FOR A PERIOD OF 3 YEARS
LOT 1315 RP (PART) IN D.D.124 AND ADJOINING GOVERNMENT LAND,
SAN SANG SAN TSUEN, YUEN LONG

規劃署
**PLANNING
DEPARTMENT**



參考編號
REFERENCE No.
A/HSK/55

圖 PLAN
A-4b