

<p>Project 項目名稱:</p> <p>Proposed Temporary Recyclable Collection Centre for Metal for a Period of 3 Years at Lots 182 S.A ss.2 (Part) & 182 S.B (Part) in D.D. 128, Ha Tsuen, Yuen Long, N.T.</p>	<p>Drawing Title 圖目:</p> <p>Location Plan</p>	<p>Remarks 備註:</p> <p>●●● Vehicular Access Leading from Fung Kong Tsuen Road</p>
	<p>Drawing No. 圖號:</p> <p>Figure 2</p>	<p>Scale 比例:</p> <p>1:7500</p>


(摘錄自申請人於 3. 11. 2020 呈交的申請書)
 (Extract from Applicant's Submission of 3.11.2020)

<p>參考編號 REFERENCE No. AYL-HTF/1109</p>	<p>繪圖 DRAWING A-1</p>
--	---------------------------

N



Structure 4
Open shed for packing and baling of recyclable materials (metal)
GFA: Not exceeding 130m²
Height: Not exceeding 5m
No. of storey: 1

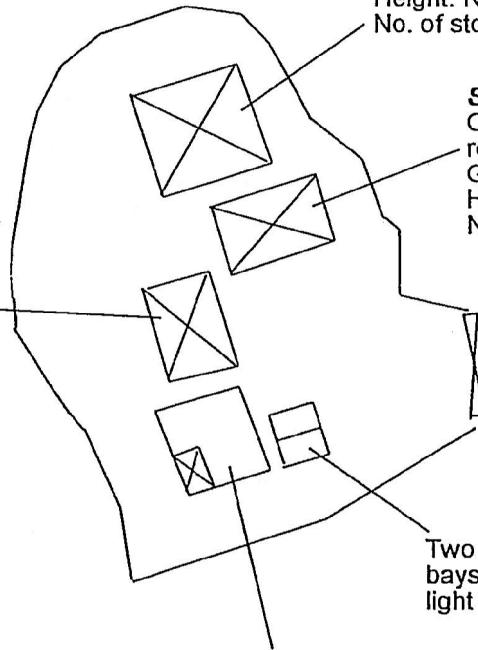

Structure 2
Open shed for storage of recyclable materials (metal)
GFA: Not exceeding 220m²
Height: Not exceeding 5m
No. of storey: 1

Structure 3
Open shed for sorting of recyclable materials (metal)
GFA: Not exceeding 140m²
Height: Not exceeding 5m
No. of storey: 1

Ingress/
Egress

Two loading/unloading bays of 7m x 3.5m for light goods vehicle


Structure 1
Site office under open shed with a 2m² toilet
GFA: Not exceeding 180m²
Height: Not exceeding 5m
No. of storey: 1

Project 項目名稱: Proposed Temporary Recyclable Collection Centre for Metal for a Period of 3 Years at Lots 182 S.A ss.2 (Part) & 182 S.B (Part) in D.D. 128, Ha Tsuen, Yuen Long, N.T.	Drawing Title 圖目: Proposed Layout Plan	Remarks 備註:
	Drawing No. 圖號: Figure 3	Scale 比例: 1:1000

(摘錄自申請人於 3. 11. 2020 提交的申請書)
(Extract from Applicant's Submission of 3.11.2020)

參考編號
REFERENCE No.
AYL-HTF/1109

繪圖 DRAWING
A-2

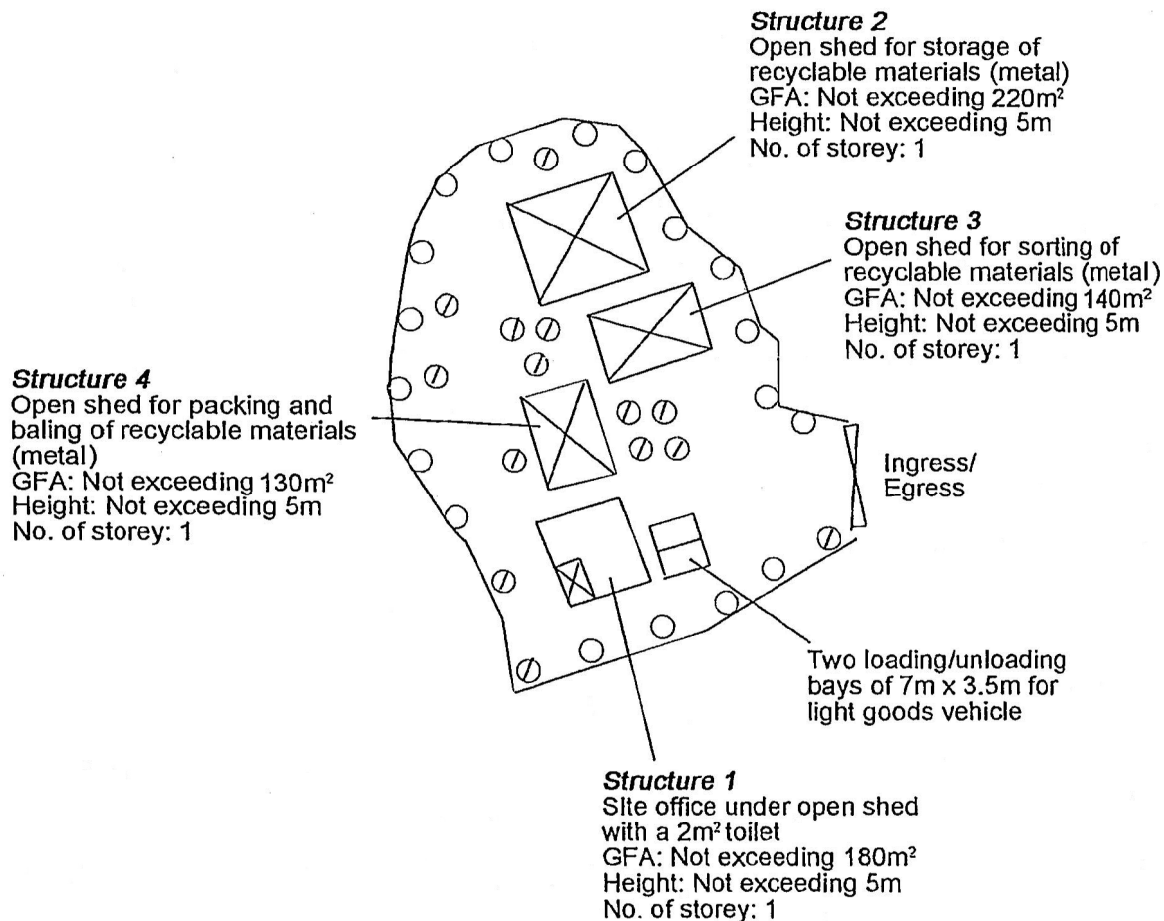


Tree	Approximate Height	Spacing
⊗ Existing <i>Trees</i> to be preserved	5m to 8m	NA
○ Proposed <i>Bauhinia blakeana</i>	2.75m	4m

Project 項目名稱: Proposed Temporary Recyclable Collection Centre for Metal for a Period of 3 Years at Lots 182 S.A ss.2 (Part) & 182 S.B (Part) in D.D. 128, Ha Tsuen, Yuen Long, N.T.	Drawing Title 圖目: Proposed Landscape & Tree Preservation Plan	Remarks 備註: Scale 比例: 1:1000
	Drawing No. 圖號: Figure 4	

(摘錄自申請人於 3. 11. 2020 提交的申請書)
(Extract from Applicant's Submission of 3.11.2020)


參考編號 REFERENCE No. AYL-HTF/1109	繪圖 DRAWING A-3
---------------------------------------	-------------------

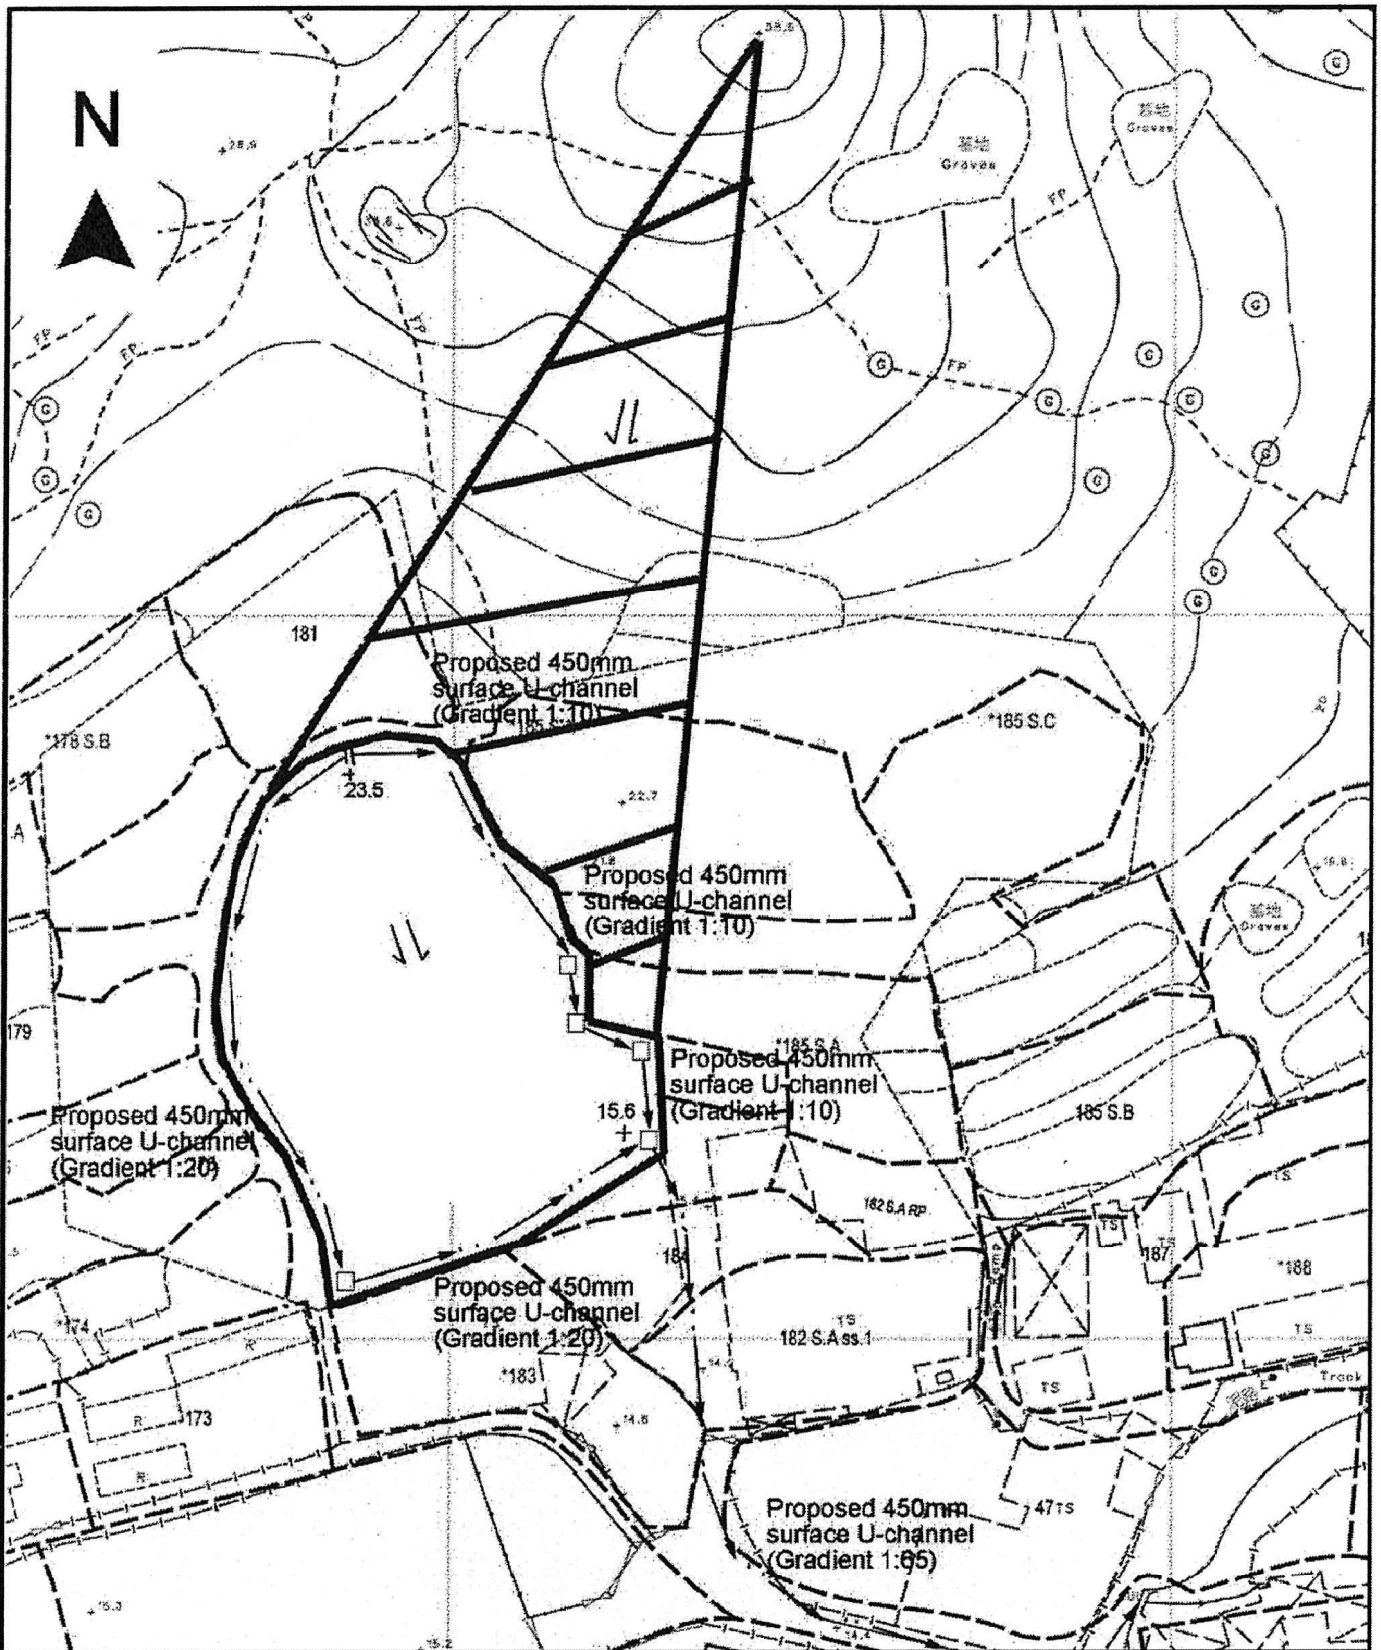

<p>Project 項目名稱: Proposed Temporary Recyclable Collection Centre for Metal for a Period of 3 Years at Lots 182 S.A ss.2 (Part) & 182 S.B (Part) in D.D. 128, Ha Tsuen, Yuen Long, N.T.</p>	<p>Drawing Title 圖目: Proposed Drainage Plan</p> <p>Drawing No. 圖號: Figure 5</p>	<p>Remarks 備註:</p> <ul style="list-style-type: none"> ±15.6 Level (in mPD) □ Proposed Catchpit ← Flow of Surface Runoff ▨ External catchment <p>Scale 比例: 1:1000</p>
--	---	--

(摘錄自申請人於 3. 11. 2020 呈交的申請書)
 (Extract from Applicant's Submission of 3.11.2020)

<p>參考編號 REFERENCE No. AYL-HTF/1109</p>	<p>繪圖 DRAWING A-4</p>
---	-----------------------------------

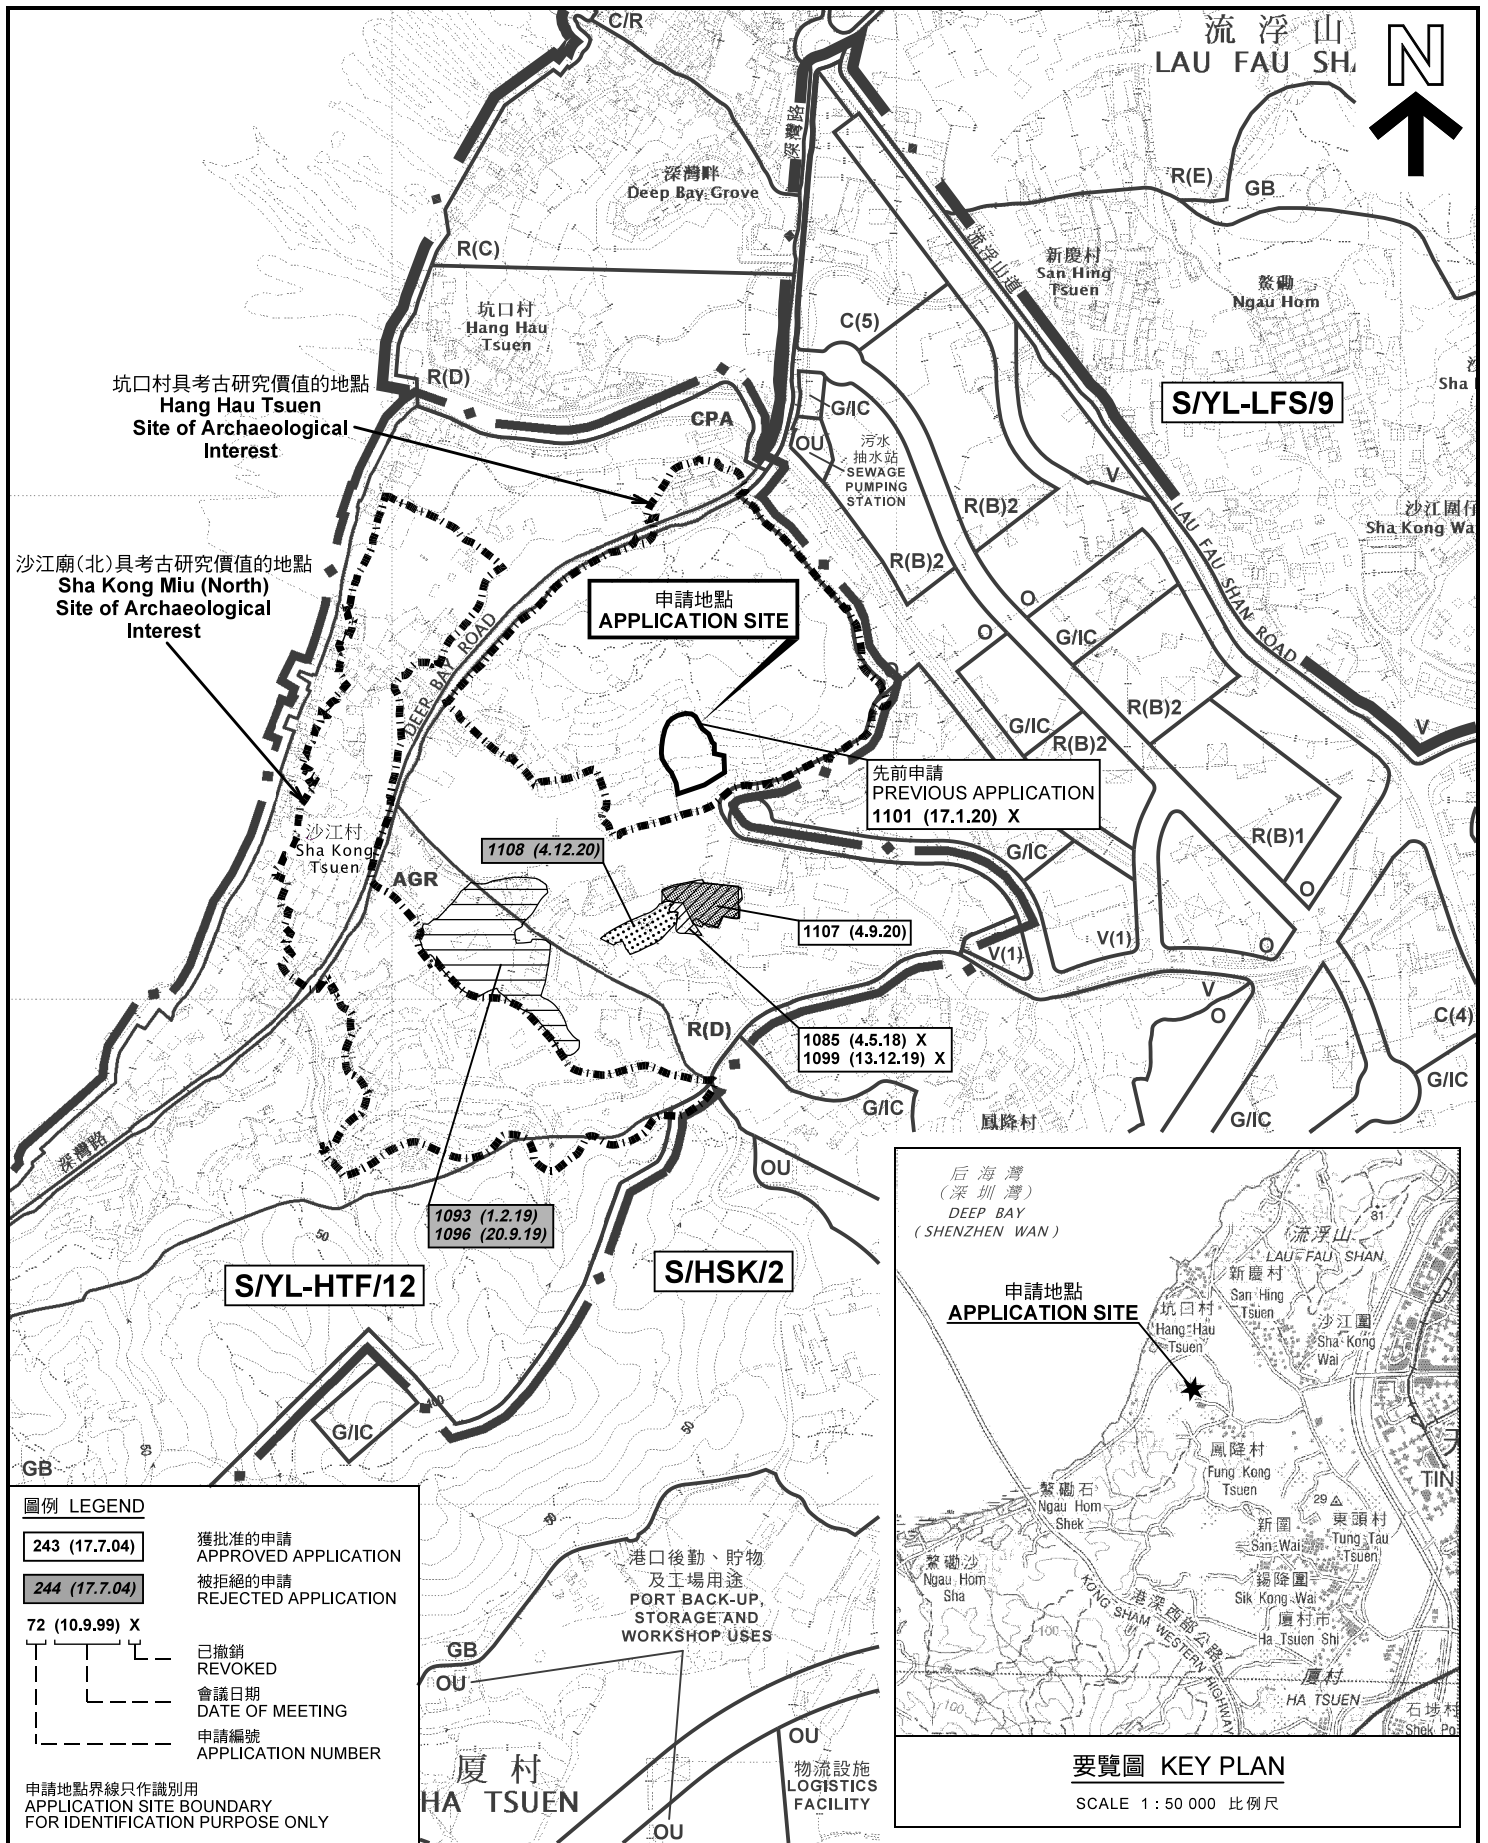

圖例 LEGEND



- 243 (17.7.04) 獲批准的申請
APPROVED APPLICATION
- 244 (17.7.04) 被拒絕的申請
REJECTED APPLICATION
- 72 (10.9.99) X 已撤銷
REVOKED
- - - - - 會議日期
DATE OF MEETING
- - - - - 申請編號
APPLICATION NUMBER

申請地點界線只作識別用
APPLICATION SITE BOUNDARY
FOR IDENTIFICATION PURPOSE ONLY

本摘要圖於2020年12月4日擬備，
所根據的資料為於2018年10月16日
核准的分區計劃大綱圖編號 S/YL-HTF/12
EXTRACT PLAN PREPARED ON 4.12.2020
BASED ON OUTLINE ZONING PLAN No.
S/YL-HTF/12 APPROVED ON 16.10.2018

位置圖 LOCATION PLAN

擬議臨時五金回收中心(為期3年)
新界元朗厦村丈量約份第128約地段
第182號A分段第2小分段(部分)及第182號B分段(部分)
PROPOSED TEMPORARY RECYCLABLE COLLECTION CENTRE
FOR METAL FOR A PERIOD OF 3 YEARS
LOTS 182 S.A ss.2 (PART) AND 182 S.B (PART) IN D.D.128,
HA TSUEN, YUEN LONG, NEW TERRITORIES

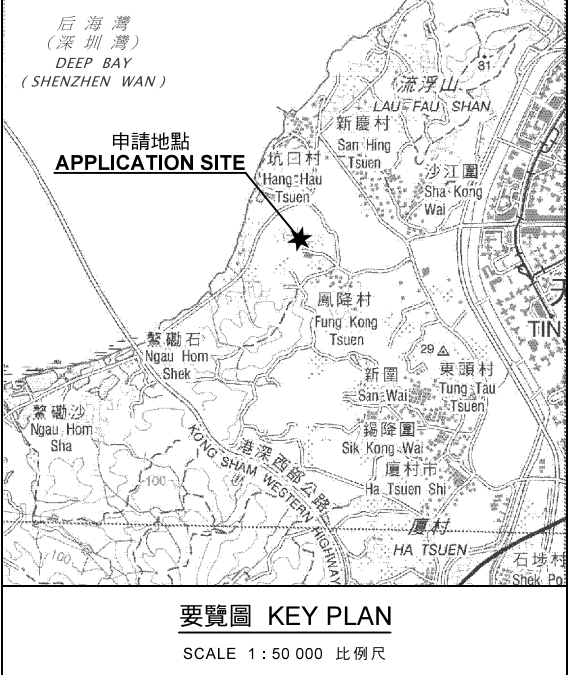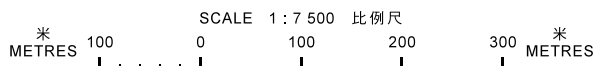


**規劃署
PLANNING
DEPARTMENT**



參考編號
REFERENCE No.
A/YL-HTF/1109

圖 PLAN
A-1

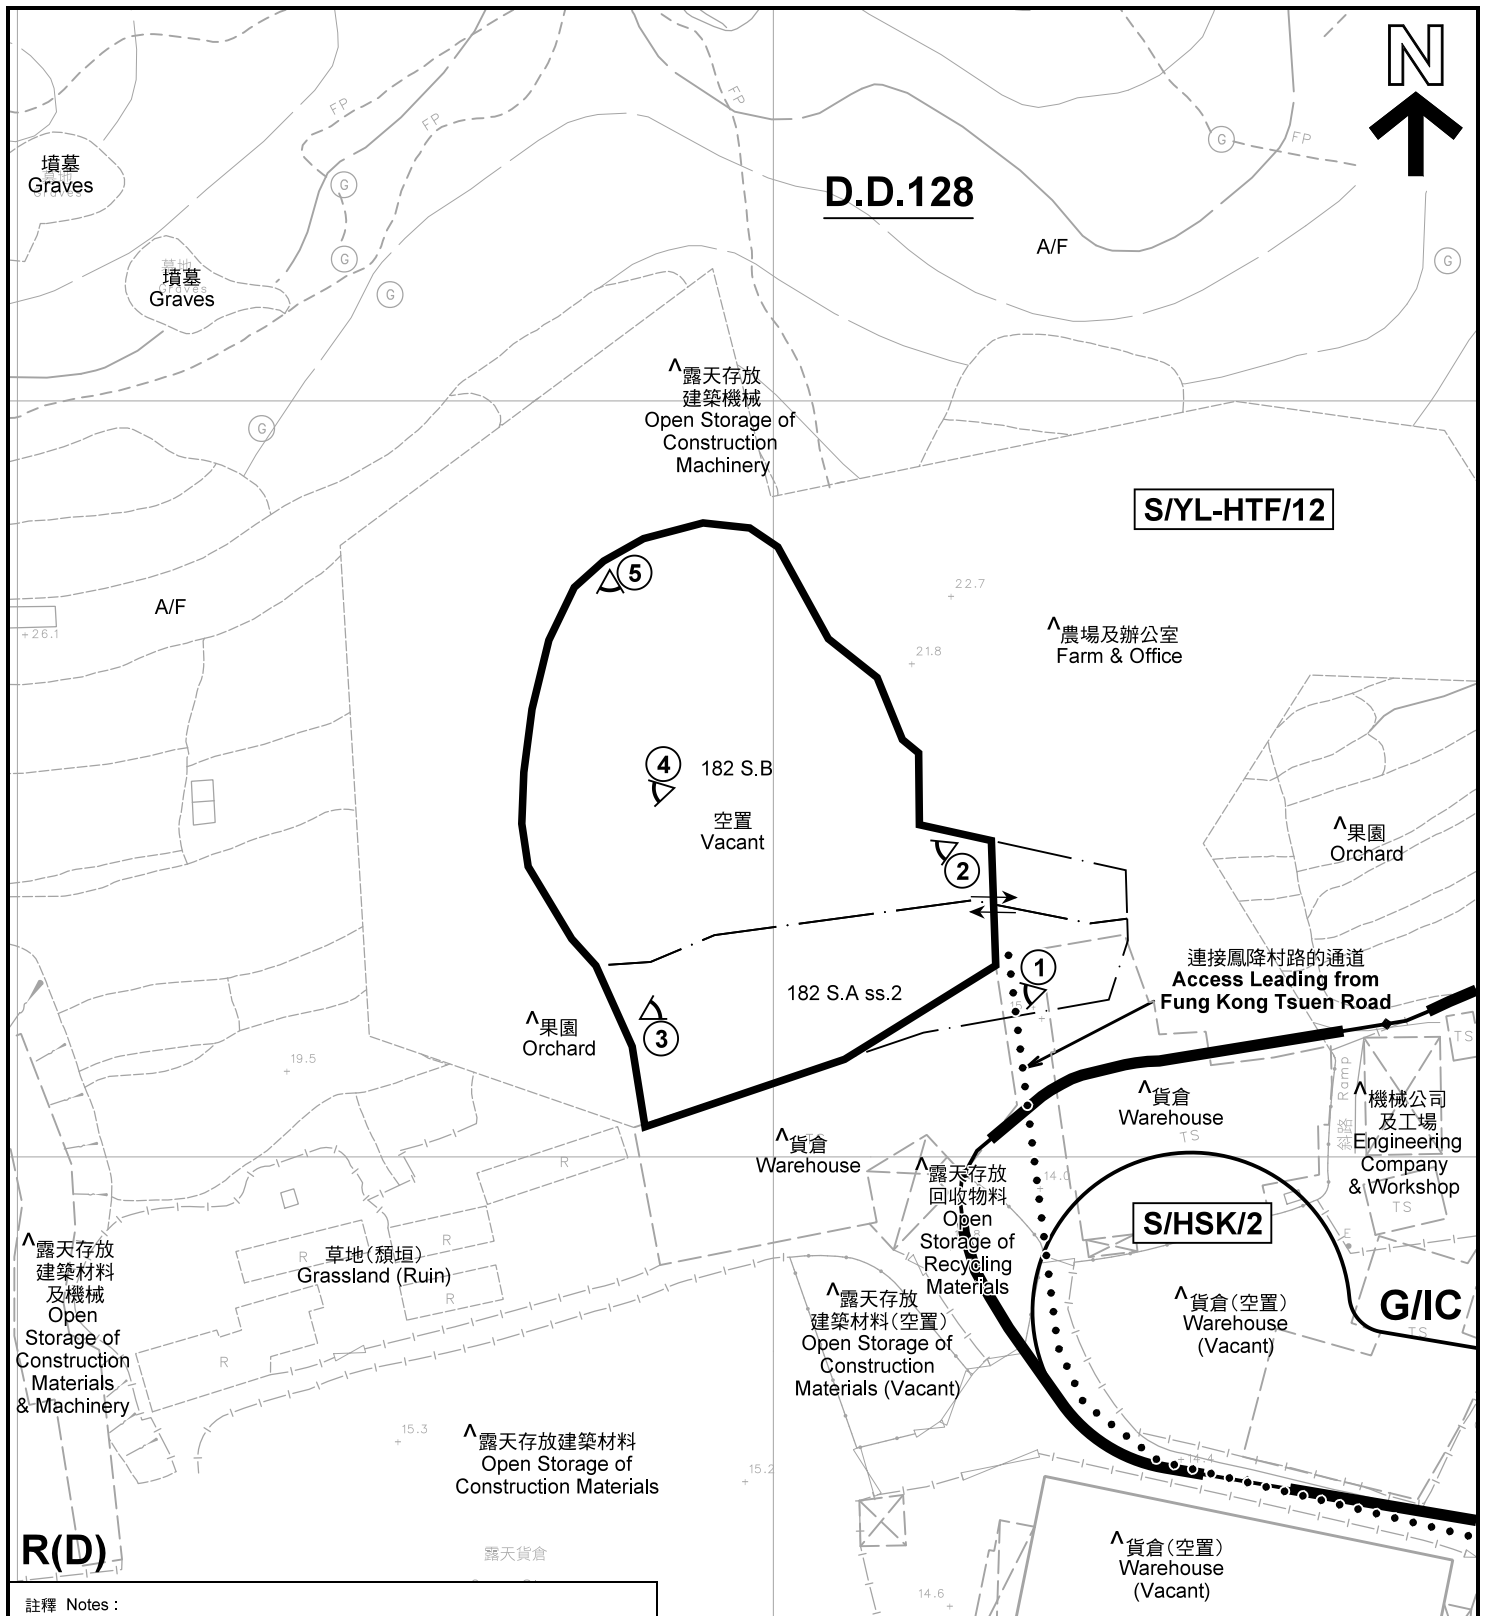

註釋 Notes :

- (1) 2020年11月17日勘測的土地用途
Land uses shown on this plan are in accordance with the land use survey conducted by the Planning Department on 17.11.2020
- (2) * 土地用途跟1992年3月勘測的土地用途一致
Indicates that the use is the same as that revealed by the land use survey conducted by the Planning Department in Mar 1992
- (3) ^ 土地用途跟1992年3月勘測的土地用途有別
Indicates that the use is different from that revealed by the land use survey conducted by the Planning Department in Mar 1992

圖例 LEGEND


- 申請地點(界線只作識別用)
APPLICATION SITE
(BOUNDARY FOR IDENTIFICATION PURPOSE ONLY)
- R(D)** 住宅(丁類)
RESIDENTIAL (GROUP D)
- G/IC** 政府、機構或社區
GOVERNMENT, INSTITUTION OR COMMUNITY
- A/F 休耕農地
FALLOW AGRICULTURAL LAND
- 實地照片的觀景點
VIEWING POINT OF SITE PHOTO
- 入口/出口
INGRESS / EGRESS

平面圖 SITE PLAN

本摘要圖於2020年11月30日擬備，所根據的資料為測量圖編號 6-NW-1B
EXTRACT PLAN PREPARED ON 30.11.2020
BASED ON SURVEY SHEET No. 6-NW-1B

擬議臨時五金回收中心(為期3年)
新界元朗厦村丈量約份第128約地段
第182號A分段第2小分段(部分)及第182號B分段(部分)
PROPOSED TEMPORARY RECYCLABLE COLLECTION CENTRE
FOR METAL FOR A PERIOD OF 3 YEARS
LOTS 182 S.A ss.2 (PART) AND 182 S.B (PART) IN D.D.128,
HA TSUEN, YUEN LONG, NEW TERRITORIES

規劃署
PLANNING
DEPARTMENT

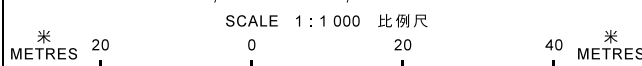

參考編號
REFERENCE No.
A/YL-HTF/1109

圖 PLAN
A-2



圖例 LEGEND



申請地點(界線只作識別用)
APPLICATION SITE
(BOUNDARY FOR IDENTIFICATION
PURPOSE ONLY)

本摘要圖於2020年11月30日擬備，所根據的資料為地政總署於2019年10月18日拍得的航攝照片編號 E072449C
EXTRACT PLAN PREPARED ON 30.11.2020
BASED ON AERIAL PHOTO No.
E072449C TAKEN ON 18.10.2019
BY LANDS DEPARTMENT

航攝照片 AERIAL PHOTO

擬議臨時五金回收中心(為期3年)
新界元朗厦村丈量約份第128約地段
第182號A分段第2小分段(部分)及第182號B分段(部分)
PROPOSED TEMPORARY RECYCLABLE COLLECTION CENTRE
FOR METAL FOR A PERIOD OF 3 YEARS
LOTS 182 S.A ss.2 (PART) AND 182 S.B (PART) IN D.D.128,
HA TSUEN, YUEN LONG, NEW TERRITORIES

規劃署
PLANNING
DEPARTMENT



參考編號
REFERENCE No.
A/YL-HTF/1109

圖 PLAN
A-3



申請地點
APPLICATION SITE

連接雞伯嶺路的通道
Access Leading from
Kai Pak Ling Road



申請地點
APPLICATION SITE

本圖於2020年11月30日擬備，所根據的資料為攝於2020年11月17日的實地照片
PLAN PREPARED ON 30.11.2020
BASED ON SITE PHOTOS
TAKEN ON 17.11.2020

實地照片 SITE PHOTOS

擬議臨時五金回收中心(為期3年)
新界元朗厦村丈量約份第128約地段
第182號A分段第2小分段(部分)及第182號B分段(部分)
PROPOSED TEMPORARY RECYCLABLE COLLECTION CENTRE
FOR METAL FOR A PERIOD OF 3 YEARS
LOTS 182 S.A ss.2 (PART) AND 182 S.B (PART) IN D.D.128,
HA TSUEN, YUEN LONG, NEW TERRITORIES

規劃署
PLANNING
DEPARTMENT



參考編號
REFERENCE No.
A/YL-HTF/1109

圖 PLAN
A-4a



3

申請地點
APPLICATION SITE



4

申請地點
APPLICATION SITE



5

申請地點
APPLICATION SITE

實地照片 SITE PHOTOS

本圖於2020年11月30日擬備，所根據的資料為攝於2020年11月17日的實地照片
PLAN PREPARED ON 30.11.2020
BASED ON SITE PHOTOS
TAKEN ON 17.11.2020

擬議臨時五金回收中心(為期3年)
新界元朗廈村丈量約份第128約地段
第182號A分段第2小分段(部分)及第182號B分段(部分)
PROPOSED TEMPORARY RECYCLABLE COLLECTION CENTRE
FOR METAL FOR A PERIOD OF 3 YEARS
LOTS 182 S.A ss.2 (PART) AND 182 S.B (PART) IN D.D.128,
HA TSUEN, YUEN LONG, NEW TERRITORIES

規劃署
PLANNING
DEPARTMENT



參考編號
REFERENCE No.
A/YL-HTF/1109

圖 PLAN
A-4b