


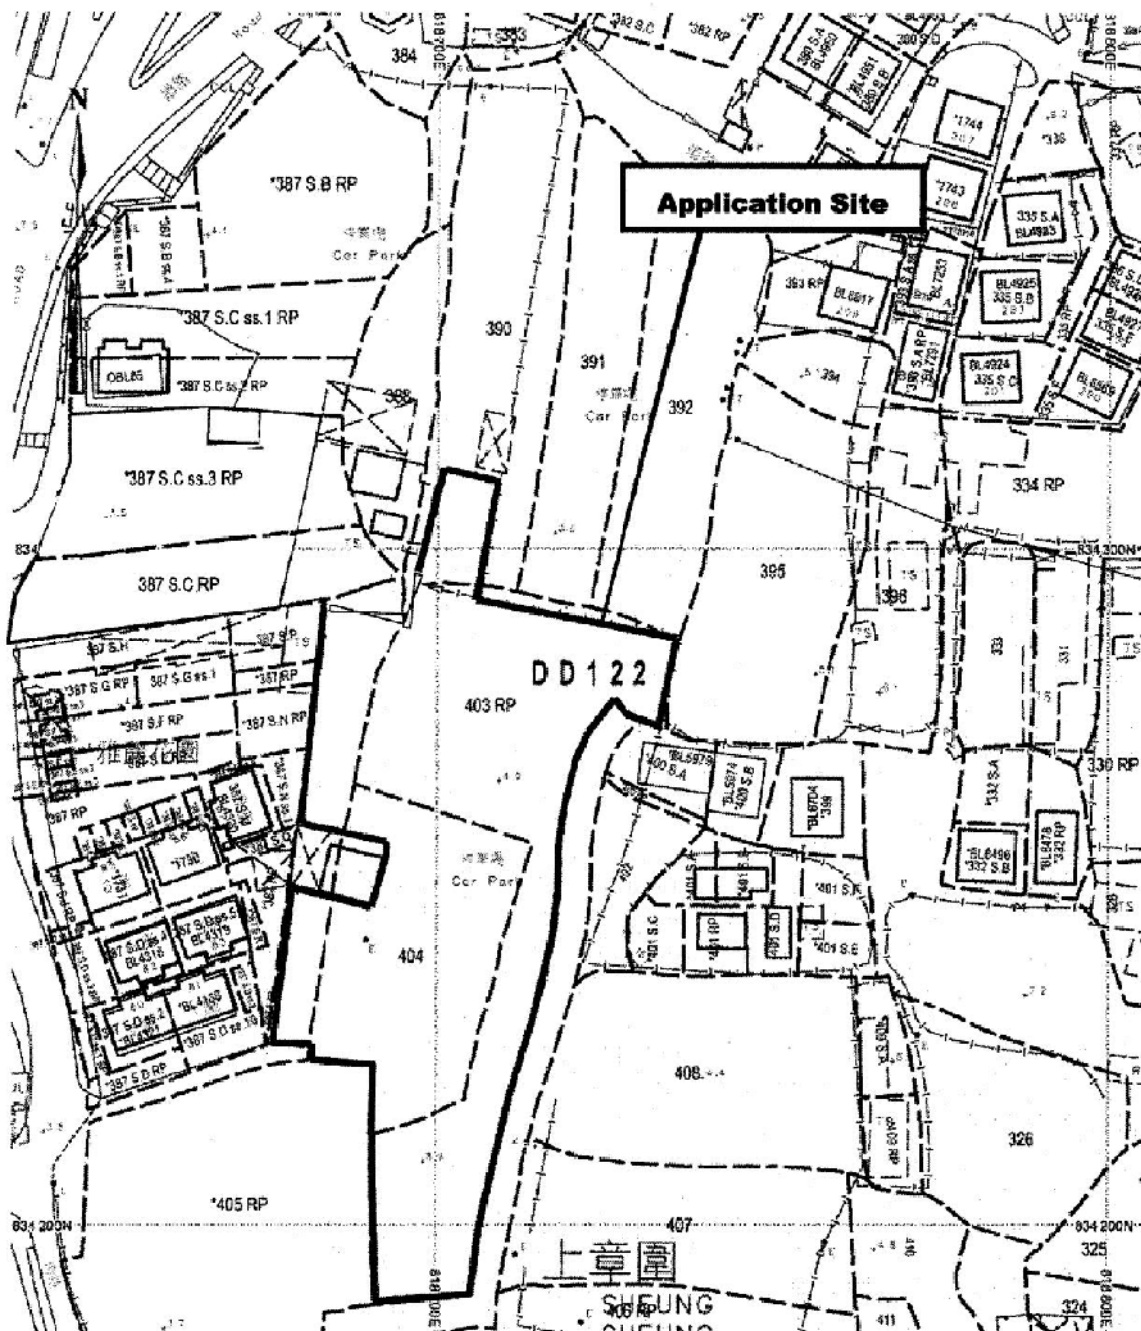

Project 項目名稱:

Proposed Temporary Public Vehicle Park for Private Car for a Period of 3 Years at Lots 390 (Part), 392 (Part), 403 RP (Part), 404 (Part) in D.D. 122 and Adjoining Government Land, Sheung Cheung Wai, Ping Shan, Yuen Long, N.T.

Drawing Title 圖名:

Site Plan

Drawing No. 圖號:

Figure 1

Remarks 備註:


Scale 比例:

1:1000

參考編號 REFERENCE No.
A/YL-PS/585

繪圖 DRAWING
A-1

(Extract from Applicant's Submission Dated 31.7.2015)

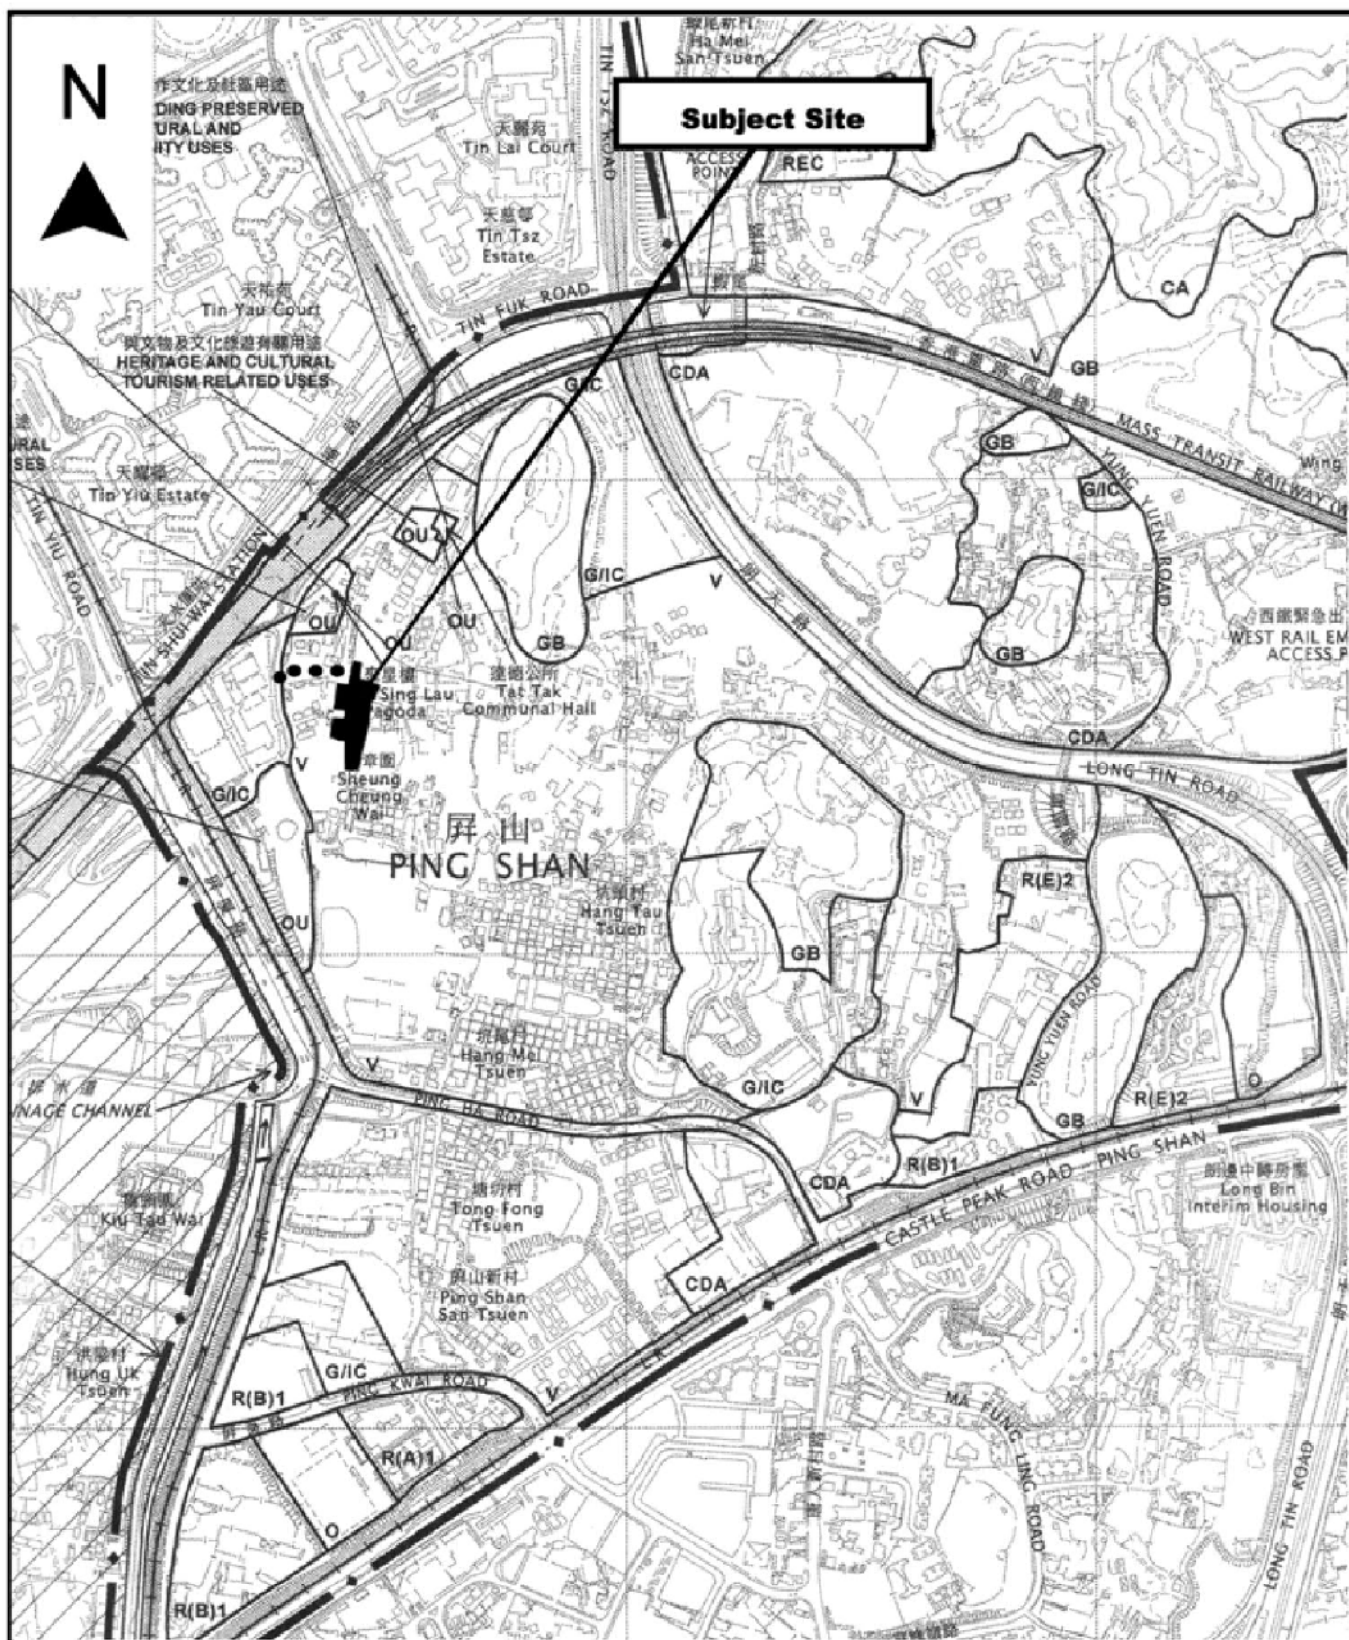

Project 項目名稱:

Proposed Temporary Public Vehicle Park for Private Car for a Period of 3 Years at Lots 390 (Part), 392 (Part), 403 RP (Part), 404 (Part) in D.D. 122 and Adjoining Government Land, Sheung Cheung Wai, Ping Shan, Yuen Long, N.T.

Drawing Title 圖名:

Location Plan

Drawing No. 圖號:

Figure 2

Remarks 備註:

●●● Vehicular access leading from Tsui Sing Road


Scale 比例:

1:7500

參考編號 REFERENCE No.
A/YL-PS/585

繪圖 DRAWING
A-2

(Extract from Applicant's Submission Dated 19.3.2019)

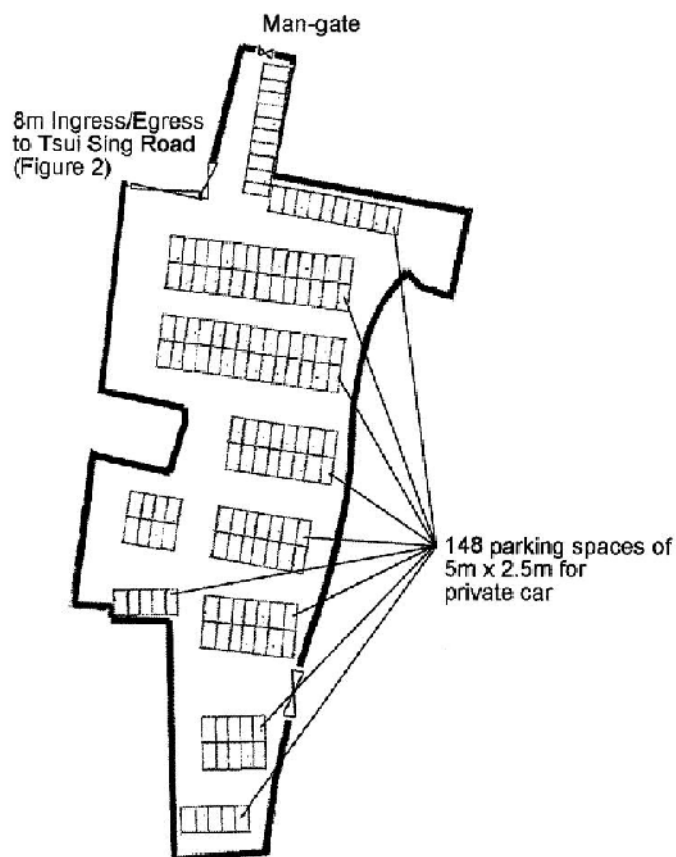

Project 項目名稱:

Proposed Temporary Public Vehicle Park for Private Car for a Period of 3 Years at Lots 390 (Part), 392 (Part), 403 RP (Part), 404 (Part) in D.D. 122 and Adjoining Government Land, Sheung Cheung Wai, Ping Shan, Yuen Long, N.T.

Drawing Title 圖名:

Proposed Layout Plan

Drawing No. 圖號:

Figure 3

Remarks 備註:

Scale 比例:


1:1000

參考編號 REFERENCE No.
A/YL-PS/585

繪圖 DRAWING
A-3

(摘錄自申請人於19.3.2019呈交的申請書)
(Extract from Applicant's
Submission Dated 19.3.2019)

N

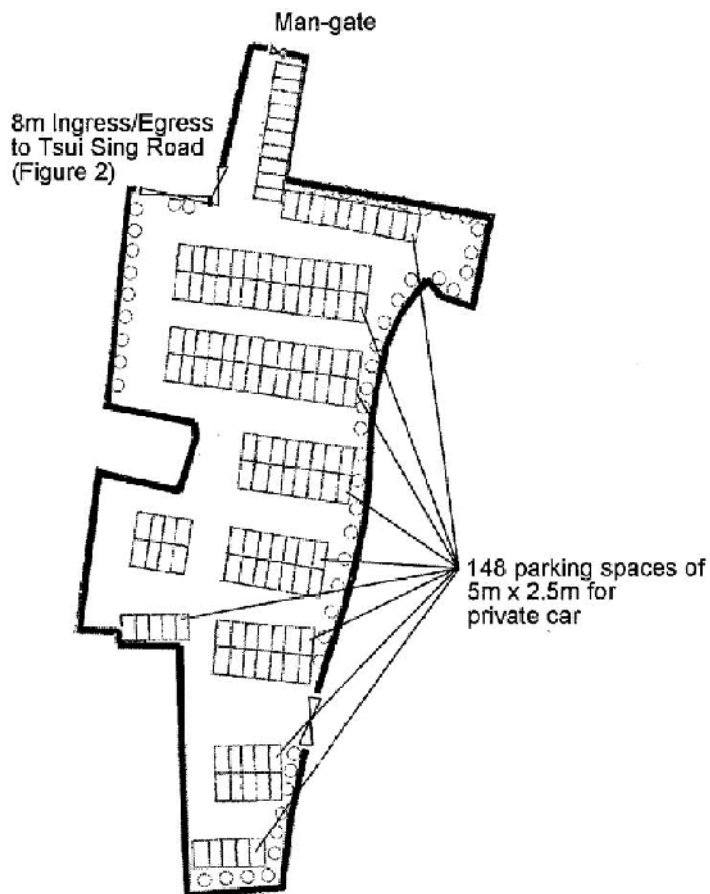


Tree	Approximate Height	Spacing	Quantity
○ Existing trees to be preserved	About 3m to 4m	3m	52

Project 項目名稱: Proposed Temporary Public Vehicle Park for Private Car for a Period of 3 Years at Lots 390 (Part), 392 (Part), 403 RP (Part), 404 (Part) in D.D. 122 and Adjoining Government Land, Sheung Cheung Wai, Ping Shan, Yuen Long, N.T.	Drawing Title 圖名: Proposed Landscape & Tree Preservation Plan	Remarks 備註:
	Drawing No. 圖號: Figure 4	Scale 比例: 1:1000

參考編號 REFERENCE No. A/YL-PS/585	繪圖 DRAWING A-4
-----------------------------------	-------------------

(摘錄自申請人於19.3.2019呈交的申請書)
 (Extract from Applicant's Submission Dated 19.3.2019)

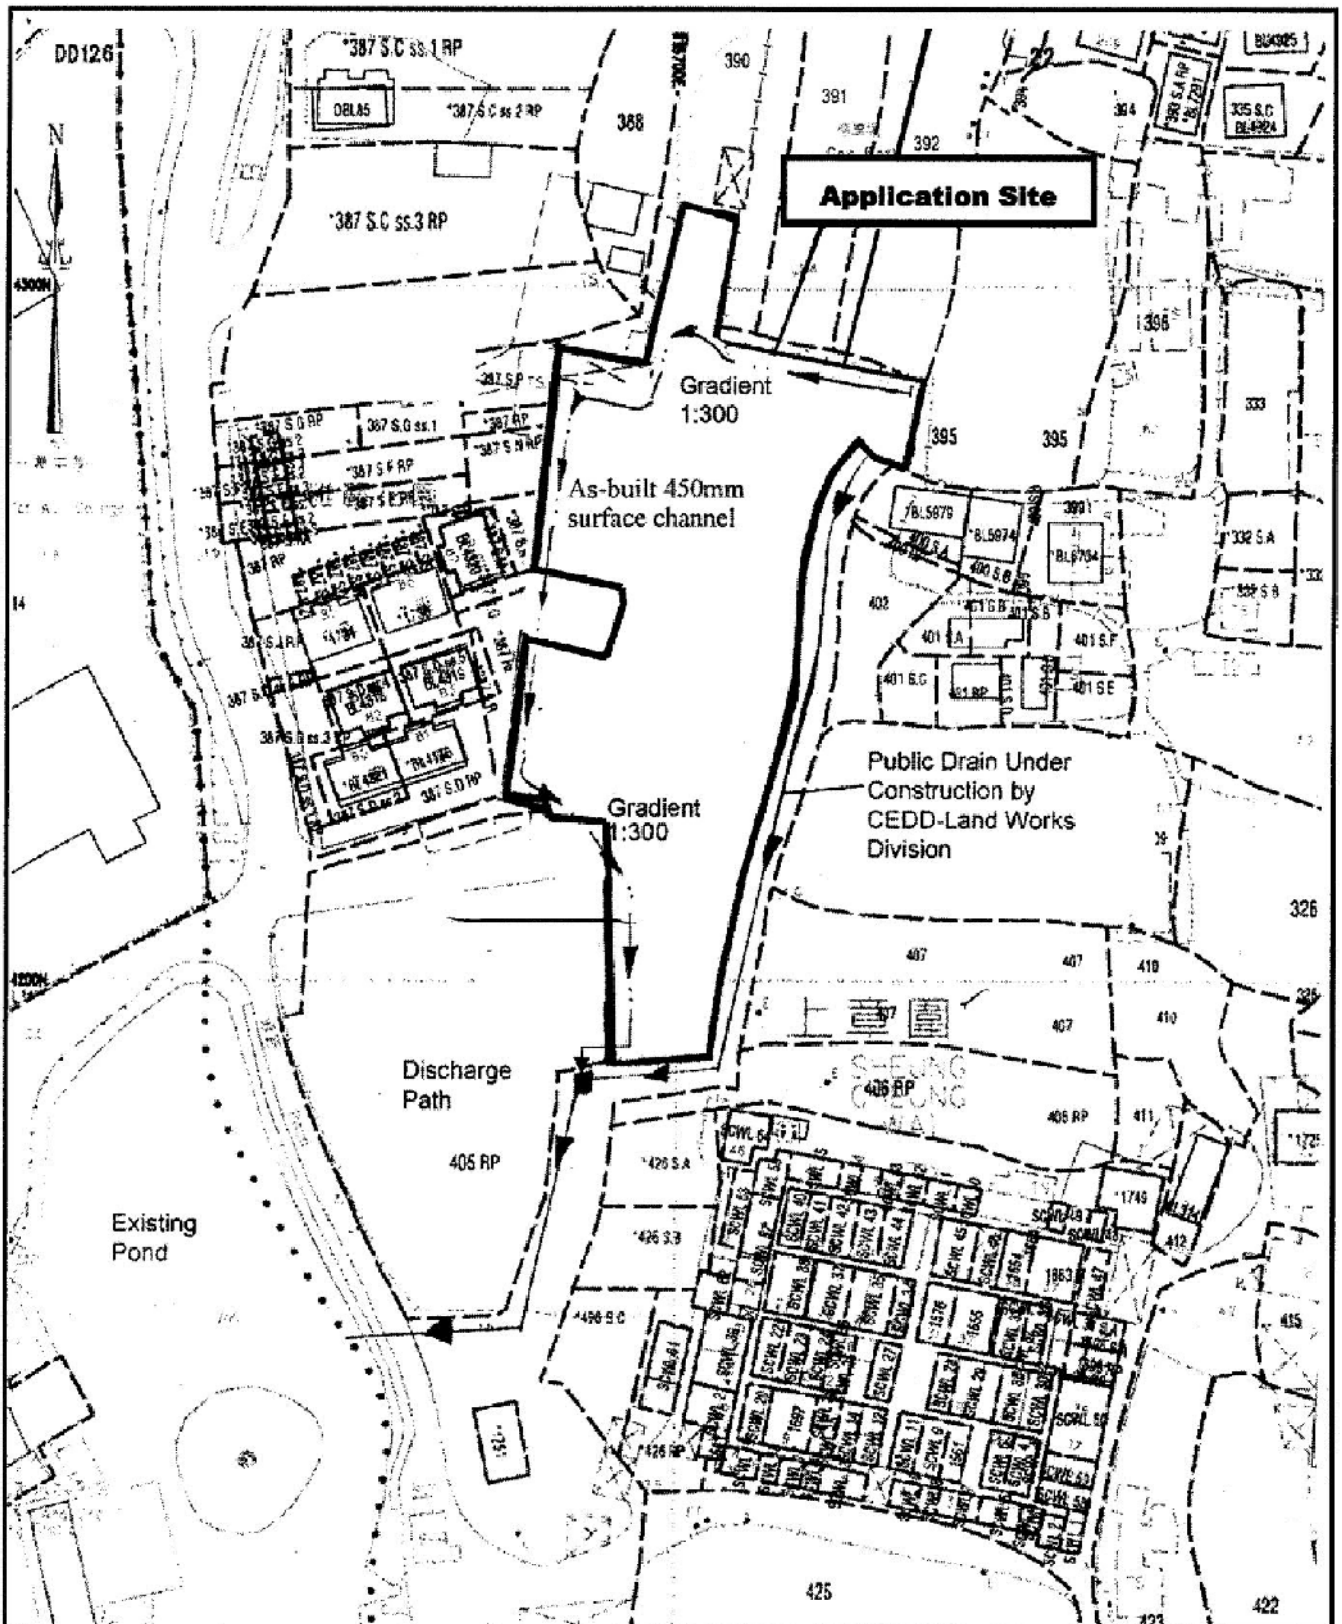

Project 項目名稱:

Proposed Temporary Public Vehicle Park for Private Car for a Period of 3 Years at Lots 390 (Part), 392 (Part), 403 RP (Part), 404 (Part) in D.D. 122 and Adjoining Government Land, Sheung Cheung Wai, Ping Shan, Yuen Long, N.T.

Drawing Title 圖名:

As-built Drainage Plan

Drawing No. 圖號:

Figure 5

Remarks 備註:

■ Existing Manhole

The as-built drainage facilities have been accepted by DSD for previous planning permission No. A/YL-PS/259


Scale 比例:

1:1000

參考編號 REFERENCE No.
A/YL-PS/585

繪圖 DRAWING
A-5

(Extract from Applicant's
Submission Dated 19.3.2019)

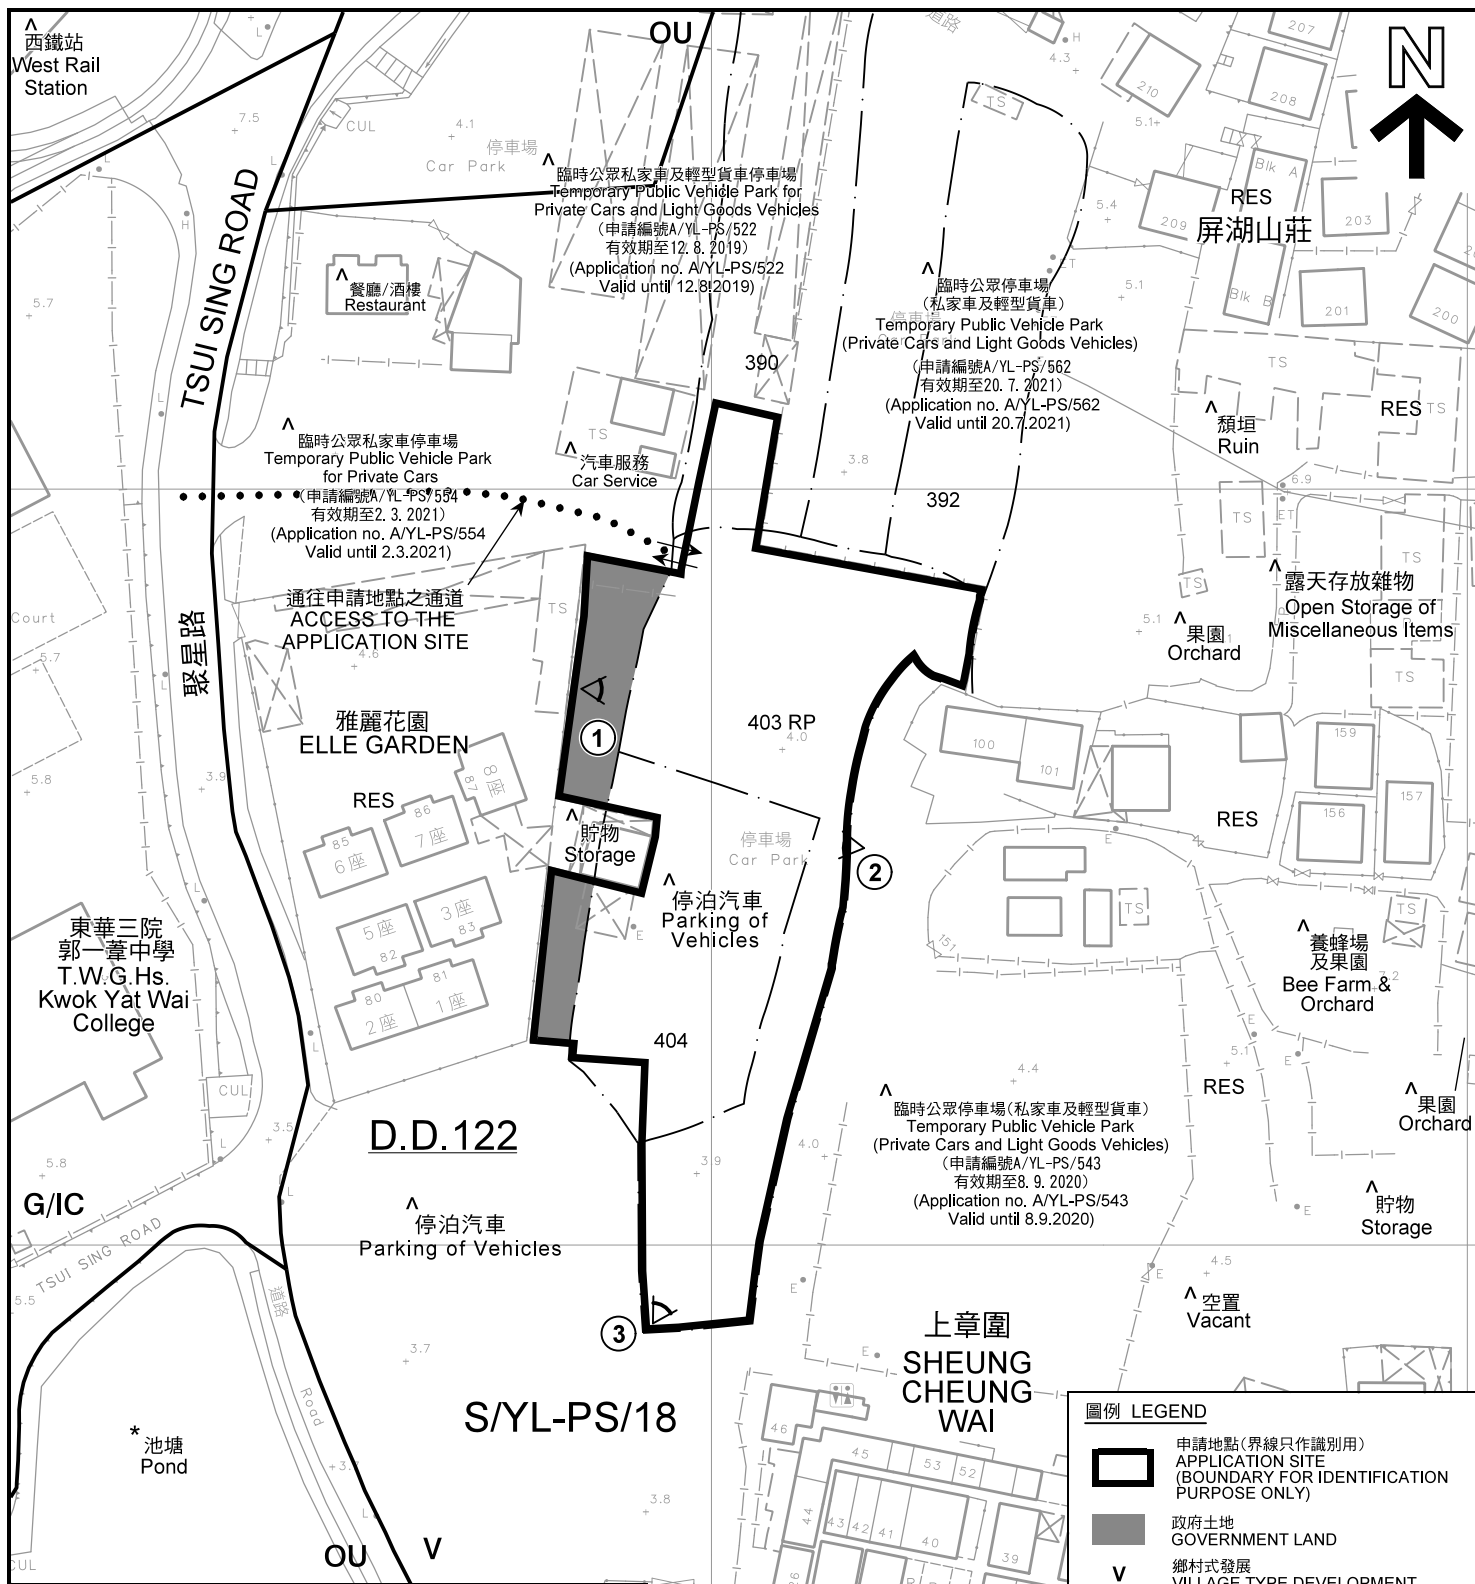

註釋 Notes:

- (1) 2019年3月26日勘測的土地用途
Land uses shown on this plan are in accordance with the land use survey conducted by the Planning Department on 26.3.2019
- (2) * 土地用途跟1993年7月7日勘測的土地用途一致
Indicates that the use is the same as that revealed by the land use survey conducted by the Planning Department on 7.7.1993
- (3) ^ 土地用途跟1993年7月7日勘測的土地用途有別
Indicates that the use is different from that revealed by the land use survey conducted by the Planning Department on 7.7.1993

平面圖 SITE PLAN

擬議臨時公眾停車場(私家車)(為期3年)
新界元朗屏山上環圖丈量約份第122約地段第390號(部分)、
第392號(部分)、第403號餘段(部分)及第404號(部分)和毗連政府土地
PROPOSED TEMPORARY PUBLIC VEHICLE PARK
(PRIVATE CARS) FOR A PERIOD OF 3 YEARS
LOTS 390 (PART), 392 (PART), 403RP (PART) AND 404 (PART) IN D.D. 122
AND ADJOINING GOVERNMENT LAND, SHEUNG CHEUNG WAI,
PING SHAN, YUEN LONG, NEW TERRITORIES

SCALE 1 : 1 000 比例尺

米 20 0 20 40 米
METRES

本摘要圖於2019年5月7日擬備，所根據的
資料為測量圖編號 6-NW-8A, B, C及D
EXTRACT PLAN PREPARED ON 7.5.2019
BASED ON SURVEY SHEETS No.
6-NW-8A, B, C & D

圖例 LEGEND

- 申請地點(界線只作識別用)
APPLICATION SITE (BOUNDARY FOR IDENTIFICATION PURPOSE ONLY)
- 政府土地
GOVERNMENT LAND
- 鄉村式發展
VILLAGE TYPE DEVELOPMENT
- 政府、機構或社區
GOVERNMENT, INSTITUTION OR COMMUNITY
- 其他指定用途
OTHER SPECIFIED USES
- 住用構築物
RESIDENTIAL STRUCTURES
- 實地照片的觀景點
VIEWING POINT OF SITE PHOTO
- 入口/出口
INGRESS / EGRESS

規劃署
PLANNING
DEPARTMENT



參考編號
REFERENCE No.
A/YL-PS/585

圖 PLAN
A-2



圖例 LEGEND



申請地點(界線只作識別用)
APPLICATION SITE
(BOUNDARY FOR IDENTIFICATION
PURPOSE ONLY)

本摘要圖於2019年5月7日擬備，所根據的資料為地政總署於2018年1月3日拍得的航攝照片編號 E032775C
EXTRACT PLAN PREPARED ON 7.5.2019
BASED ON AERIAL PHOTO No.
E032775C TAKEN ON 3.1.2018
BY LANDS DEPARTMENT

航攝照片 AERIAL PHOTO

擬議臨時公眾停車場(私家車)(為期3年)
新界元朗屏山上璋圍丈量約份第122約地段第390號(部分)、
第392號(部分)、第403號餘段(部分)及第404號(部分)和毗連政府土地
PROPOSED TEMPORARY PUBLIC VEHICLE PARK
(PRIVATE CARS) FOR A PERIOD OF 3 YEARS
LOTS 390 (PART), 392 (PART), 403RP (PART) AND 404 (PART) IN D.D. 122
AND ADJOINING GOVERNMENT LAND, SHEUNG CHEUNG WAI,
PING SHAN, YUEN LONG, NEW TERRITORIES

規劃署
PLANNING
DEPARTMENT



參考編號
REFERENCE No.
A/YL-PS/585

圖 PLAN
A-3



申請地點界線只作識別用
APPLICATION SITE BOUNDARY FOR IDENTIFICATION PURPOSE ONLY

實地照片 SITE PHOTO

擬議臨時公眾停車場(私家車)(為期3年)
新界元朗屏山上璋圍丈量約份第122約地段第390號(部分)、
第392號(部分)、第403號餘段(部分)及第404號(部分)和毗連政府土地
PROPOSED TEMPORARY PUBLIC VEHICLE PARK
(PRIVATE CARS) FOR A PERIOD OF 3 YEARS
LOTS 390 (PART), 392 (PART), 403RP (PART) AND 404 (PART) IN D.D. 122
AND ADJOINING GOVERNMENT LAND, SHEUNG CHEUNG WAI,
PING SHAN, YUEN LONG, NEW TERRITORIES

規劃署
PLANNING
DEPARTMENT



參考編號
REFERENCE No.
A/YL-PS/585

圖 PLAN
A-4

本圖於2019年5月8日擬備，所根據的
資料為攝於2019年3月26日的實地照片
PLAN PREPARED ON 8.5.2019
BASED ON SITE PHOTOS
TAKEN ON 26.3.2019