


Application Site

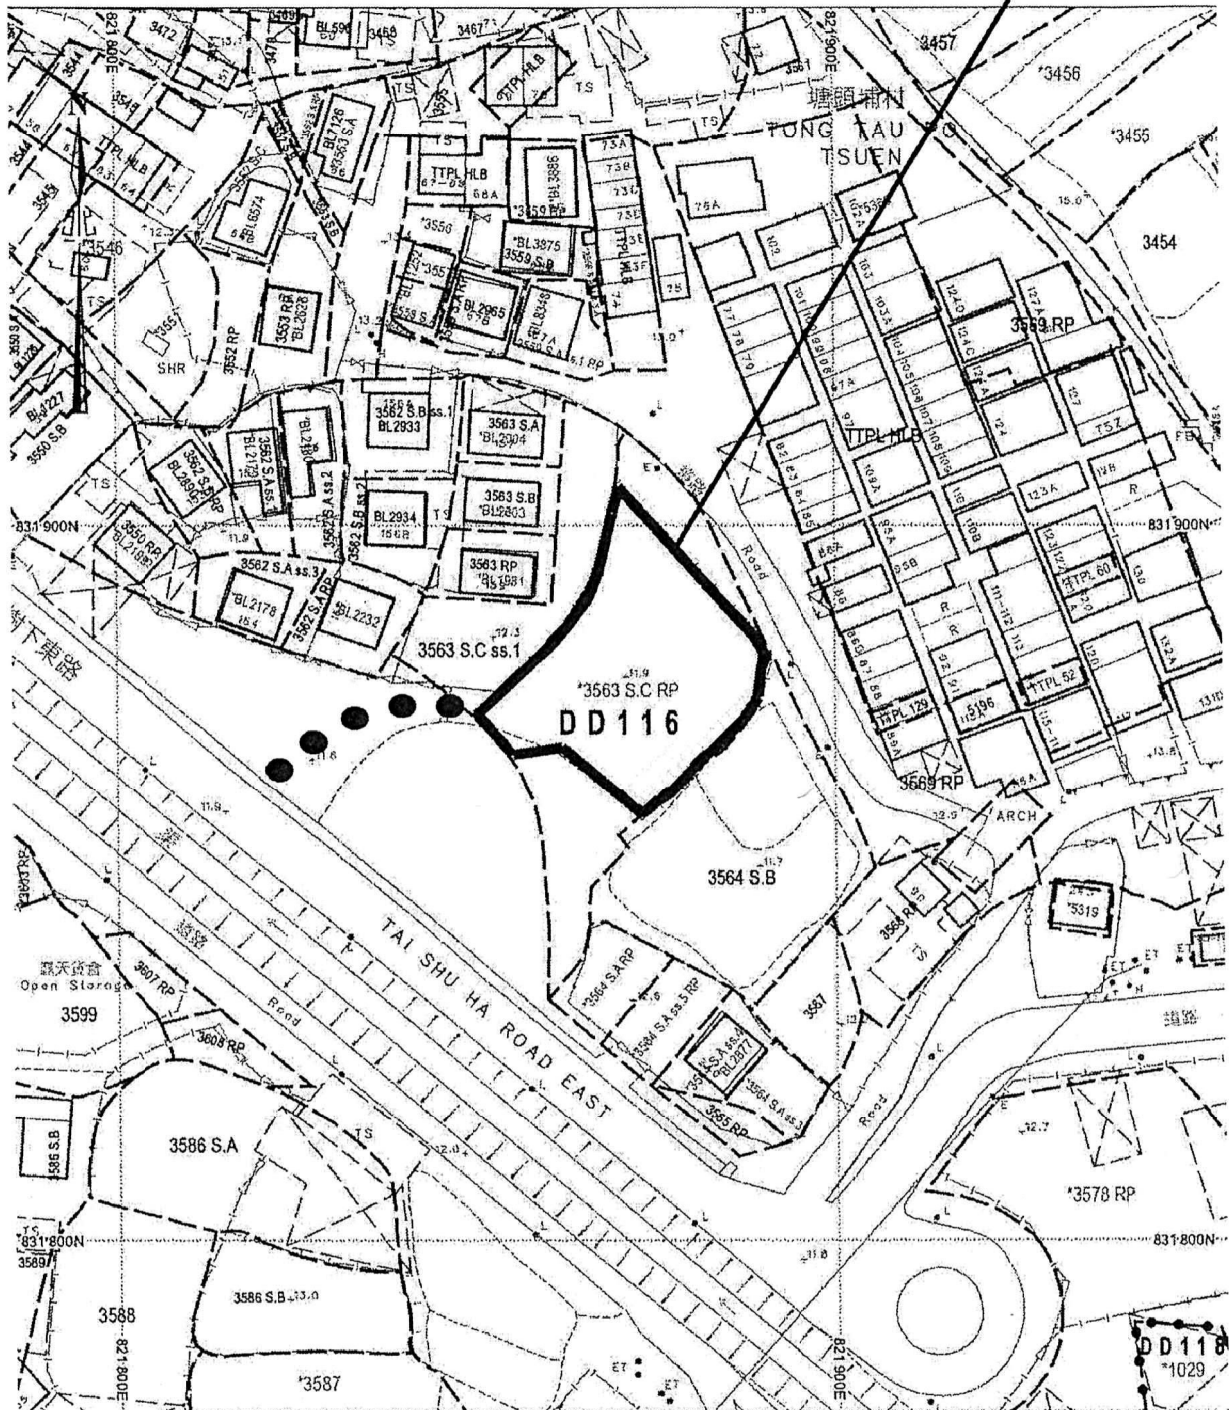

Project 項目名稱:

Proposed Temporary Public Vehicle Park for Private Car & Light Goods Vehicle for a Period of 3 Years at Lot 3563 S.C RP (Part) in D.D. 116, Tong Tau Po Tsuen, Yuen Long, N.T.

Drawing Title 圖目:

Vehicular Track Plan

Drawing No. 圖號:

Figure 6

Remarks 備註:

●●● Vehicular track leading to Tai Shu Ha Road East

Scale 比例:


1:1000

(摘錄自申請人於 17. 12. 2020 呈交的申請書)
(Extract from Applicant's
Submission of 17.12.2020)

參考編號
REFERENCE No.
AYL-TT/511

繪圖 DRAWING
A-1

Application Site

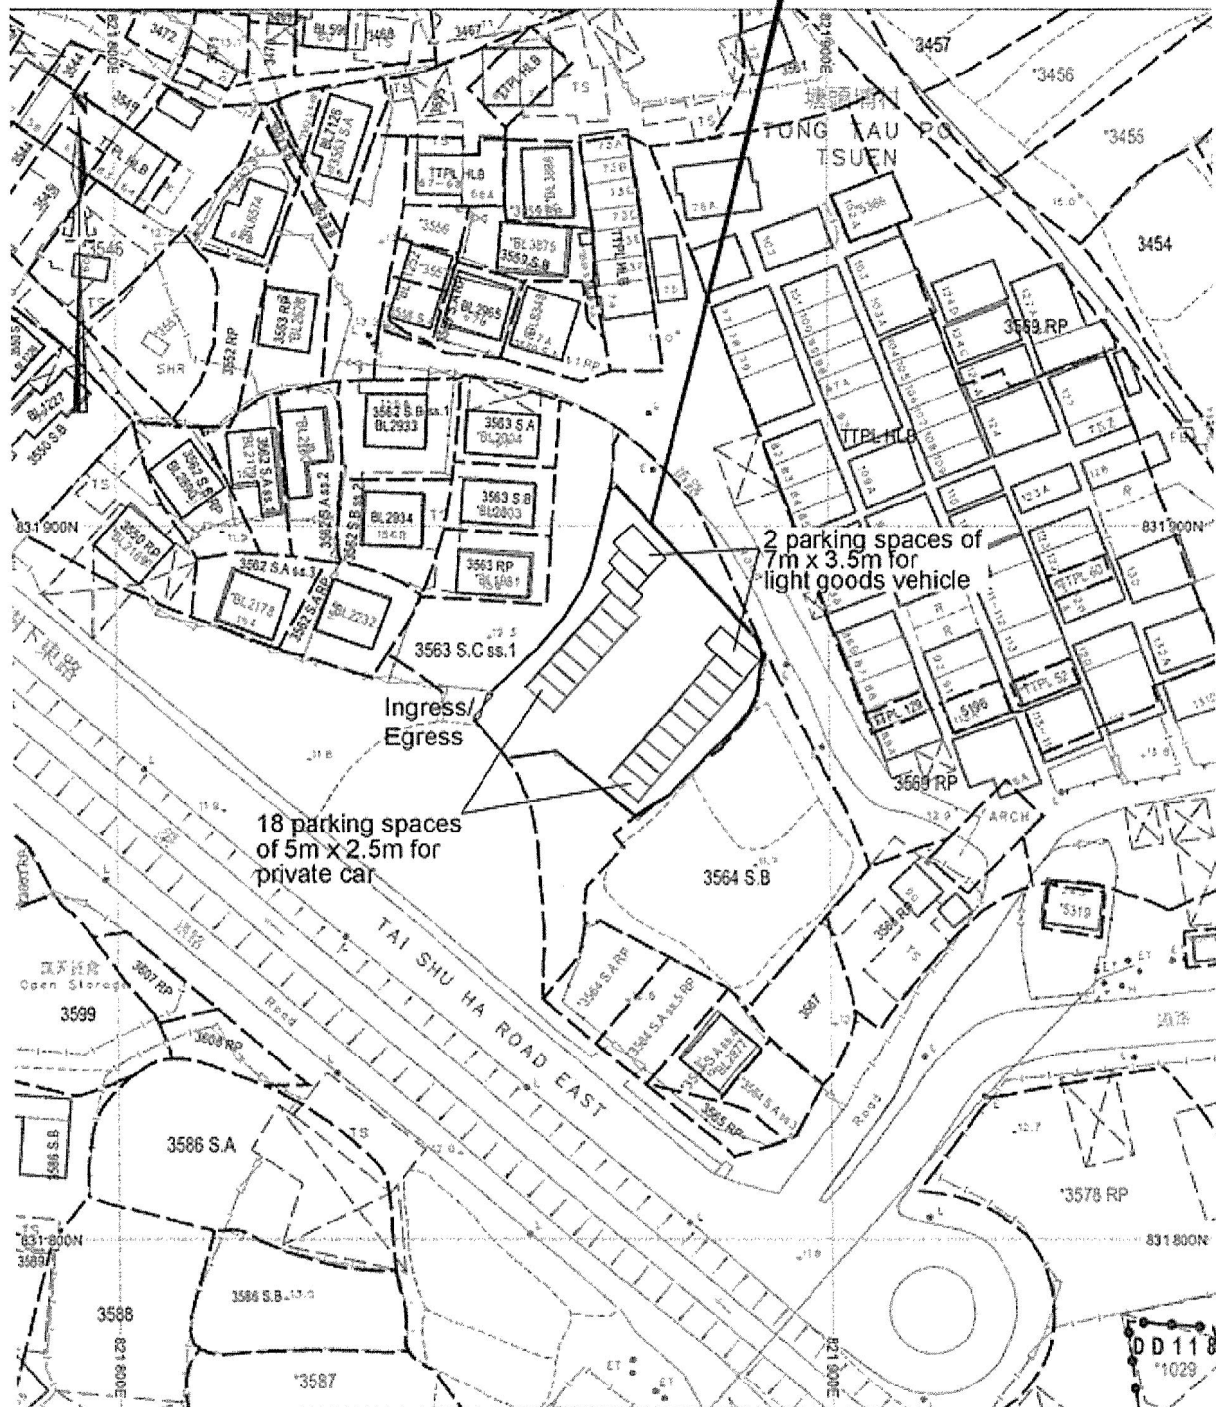

Project 項目名稱:

Proposed Temporary Public Vehicle Park for Private Car & Light Goods Vehicle for a Period of 3 Years at Lot 3563 S.C RP (Part) in D.D. 116, Tong Tau Po Tsuen, Yuen Long, N.T.

Drawing Title 圖目:

Proposed Layout Plan

Remarks 備註:

Drawing No. 圖號:

Figure 3


Scale 比例:

1:1000

(摘錄自申請人於 23. 12. 2020 呈交的補充資料)
(Extract from Applicant's Supplementary
Information Submitted on 23.12.2020)

參考編號
REFERENCE No.
AYL-TT/511

繪圖 DRAWING
A-2

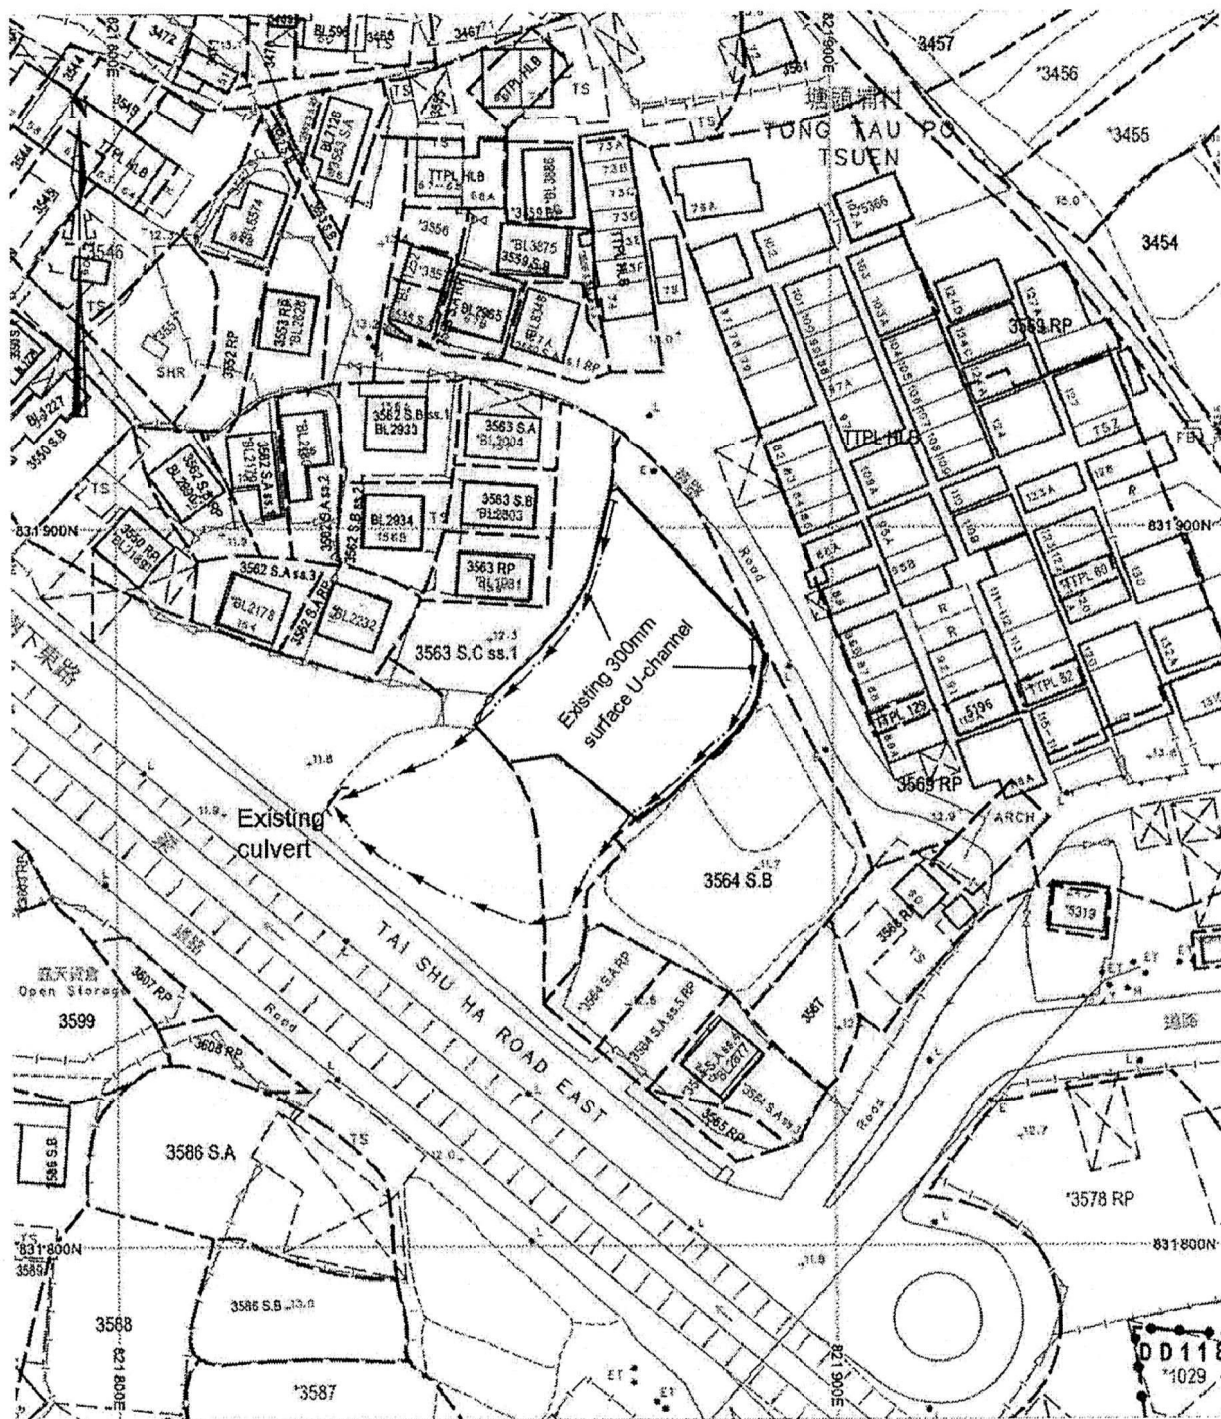

Project 項目名稱:

Proposed Temporary Public Vehicle Park for Private Car & Light Goods Vehicle for a Period of 3 Years at Lot 3563 S.C RP (Part) in D.D. 116, Tong Tau Po Tsuen, Yuen Long, N.T.

Drawing Title 圖目:

As-built Drainage Plan

Remarks 備註:

Drawing No. 圖號:

Figure 5


Scale 比例:

(摘錄自申請人於 17. 12. 2020 呈交的申請書)
(Extract from Applicant's
Submission of 17.12.2020)

參考編號
REFERENCE No.
AYL-TT/511

繪圖 DRAWING
A-4

Application Site

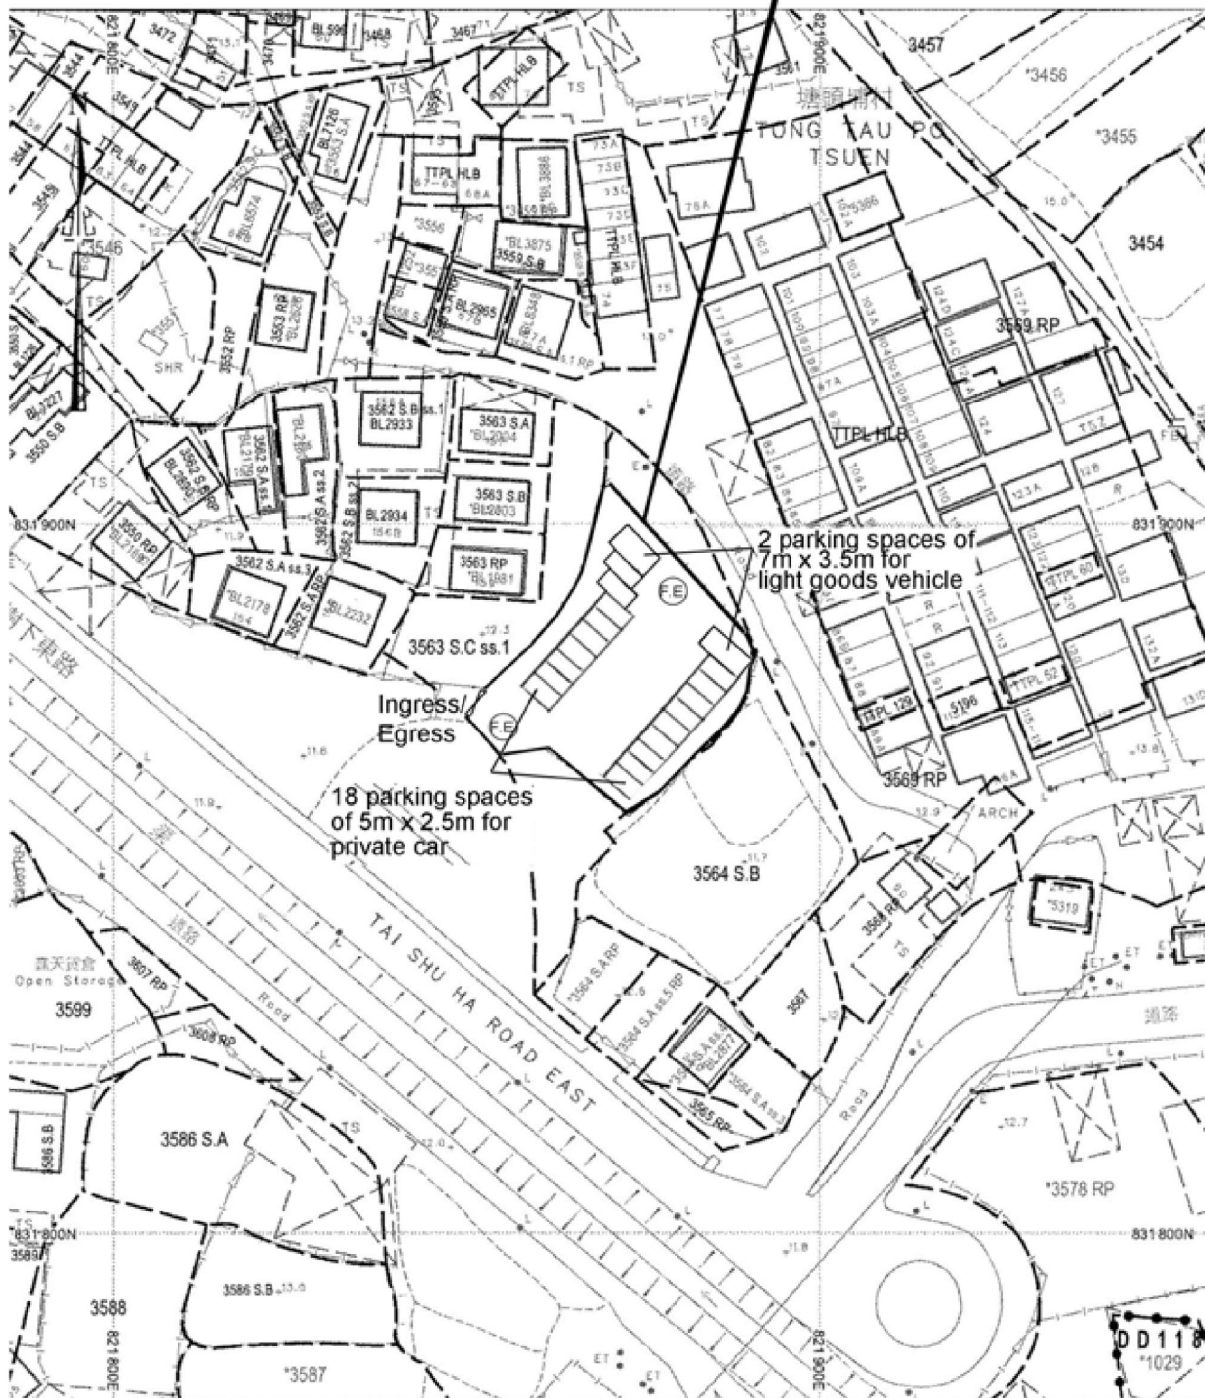

Project 項目名稱:

Proposed Temporary Public Vehicle Park for Private Car & Light Goods Vehicle for a Period of 3 Years at Lot 3563 S.C. RP (Part) in D.D. 116, Tong Tau Po Tsuen, Yuen Long, N.T.

Drawing Title 圖目:

Proposed Fire Service Installations Plan

Drawing No. 圖號:

Figure 1

Remarks 備註:

FE 9 litre water type fire extinguisher


Scale 比例:

1:1000

(摘錄自申請人於 15.1.2021 呈交的進一步資料)
(Extract from Applicant's Further Information Submitted on 15.1.2021)

參考編號
REFERENCE No.
AYL-TT/511

繪圖 DRAWING
A-5

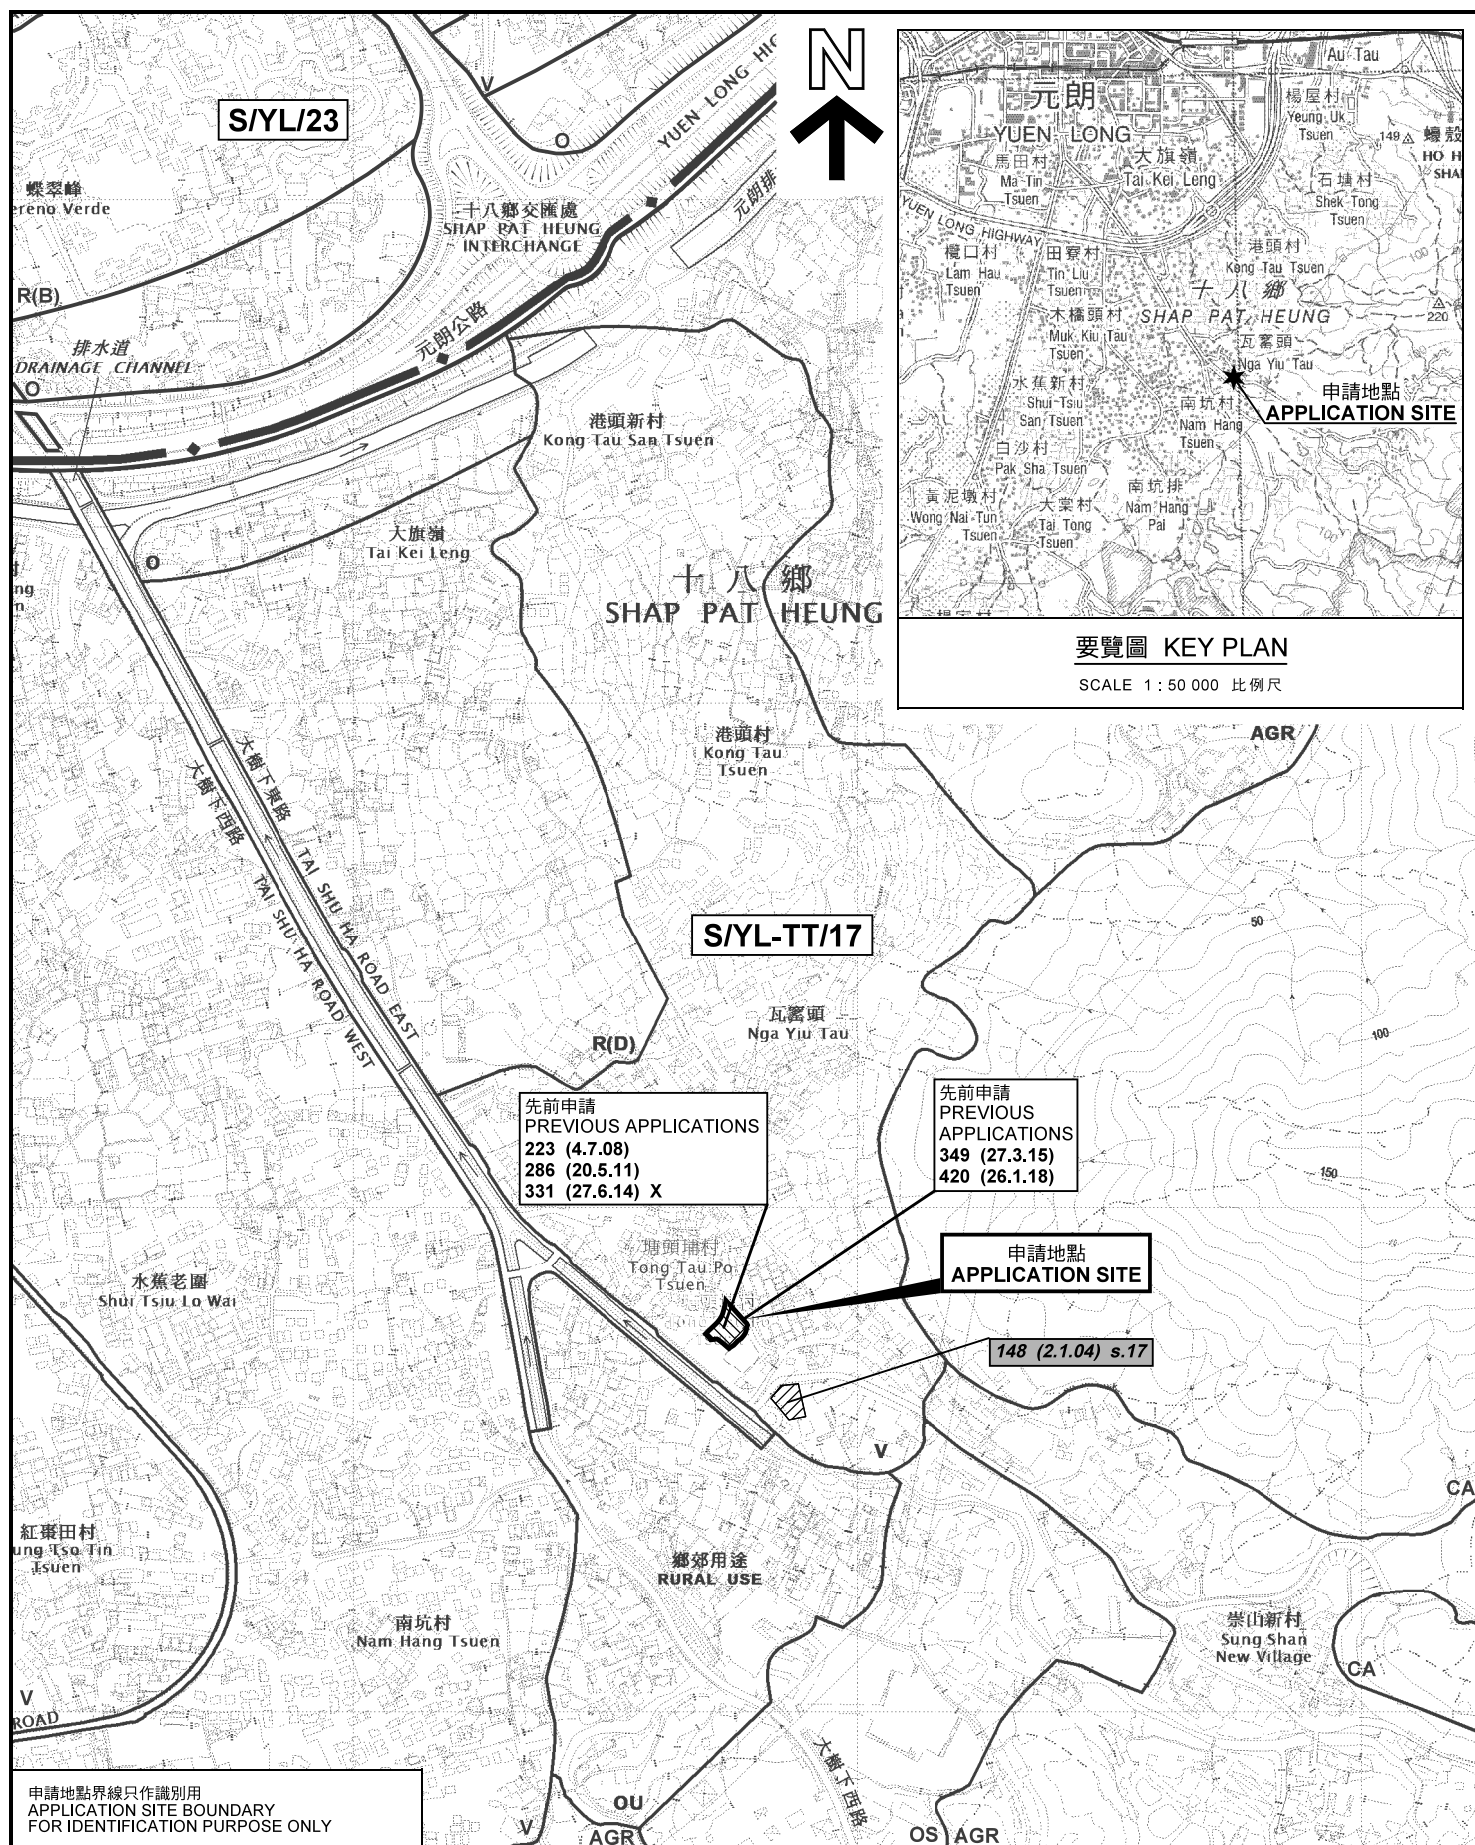

申請地點界線只作識別用
APPLICATION SITE BOUNDARY
FOR IDENTIFICATION PURPOSE ONLY

本摘要圖於2021年1月29日擬備，
所根據的資料為於2020年7月10日
展示的分區計劃大綱圖編號 S/YL-TT/17
EXTRACT PLAN PREPARED ON 29.1.2021
BASED ON OUTLINE ZONING PLAN No.
S/YL-TT/17 EXHIBITED ON 10.7.2020

位置圖 LOCATION PLAN

臨時私家車及輕型貨車公眾停車場用途的規劃許可續期（為期3年）
元朗塘頭塘村丈量約份第116約地段第3563號C分段餘段（部分）
RENEWAL OF PLANNING APPROVAL FOR
TEMPORARY PUBLIC VEHICLE PARK FOR PRIVATE CAR AND
LIGHT GOODS VEHICLE FOR A PERIOD OF 3 YEARS
LOT 3563 S.C RP (PART) IN D.D. 116,
TONG TAU PO TSUEN, YUEN LONG

SCALE 1 : 7 500 比例尺


米 100 0 100 200 300 米
METRES METRES


規劃署
PLANNING
DEPARTMENT



參考編號
REFERENCE No.
A/YL-TT/511

PLAN
A-1

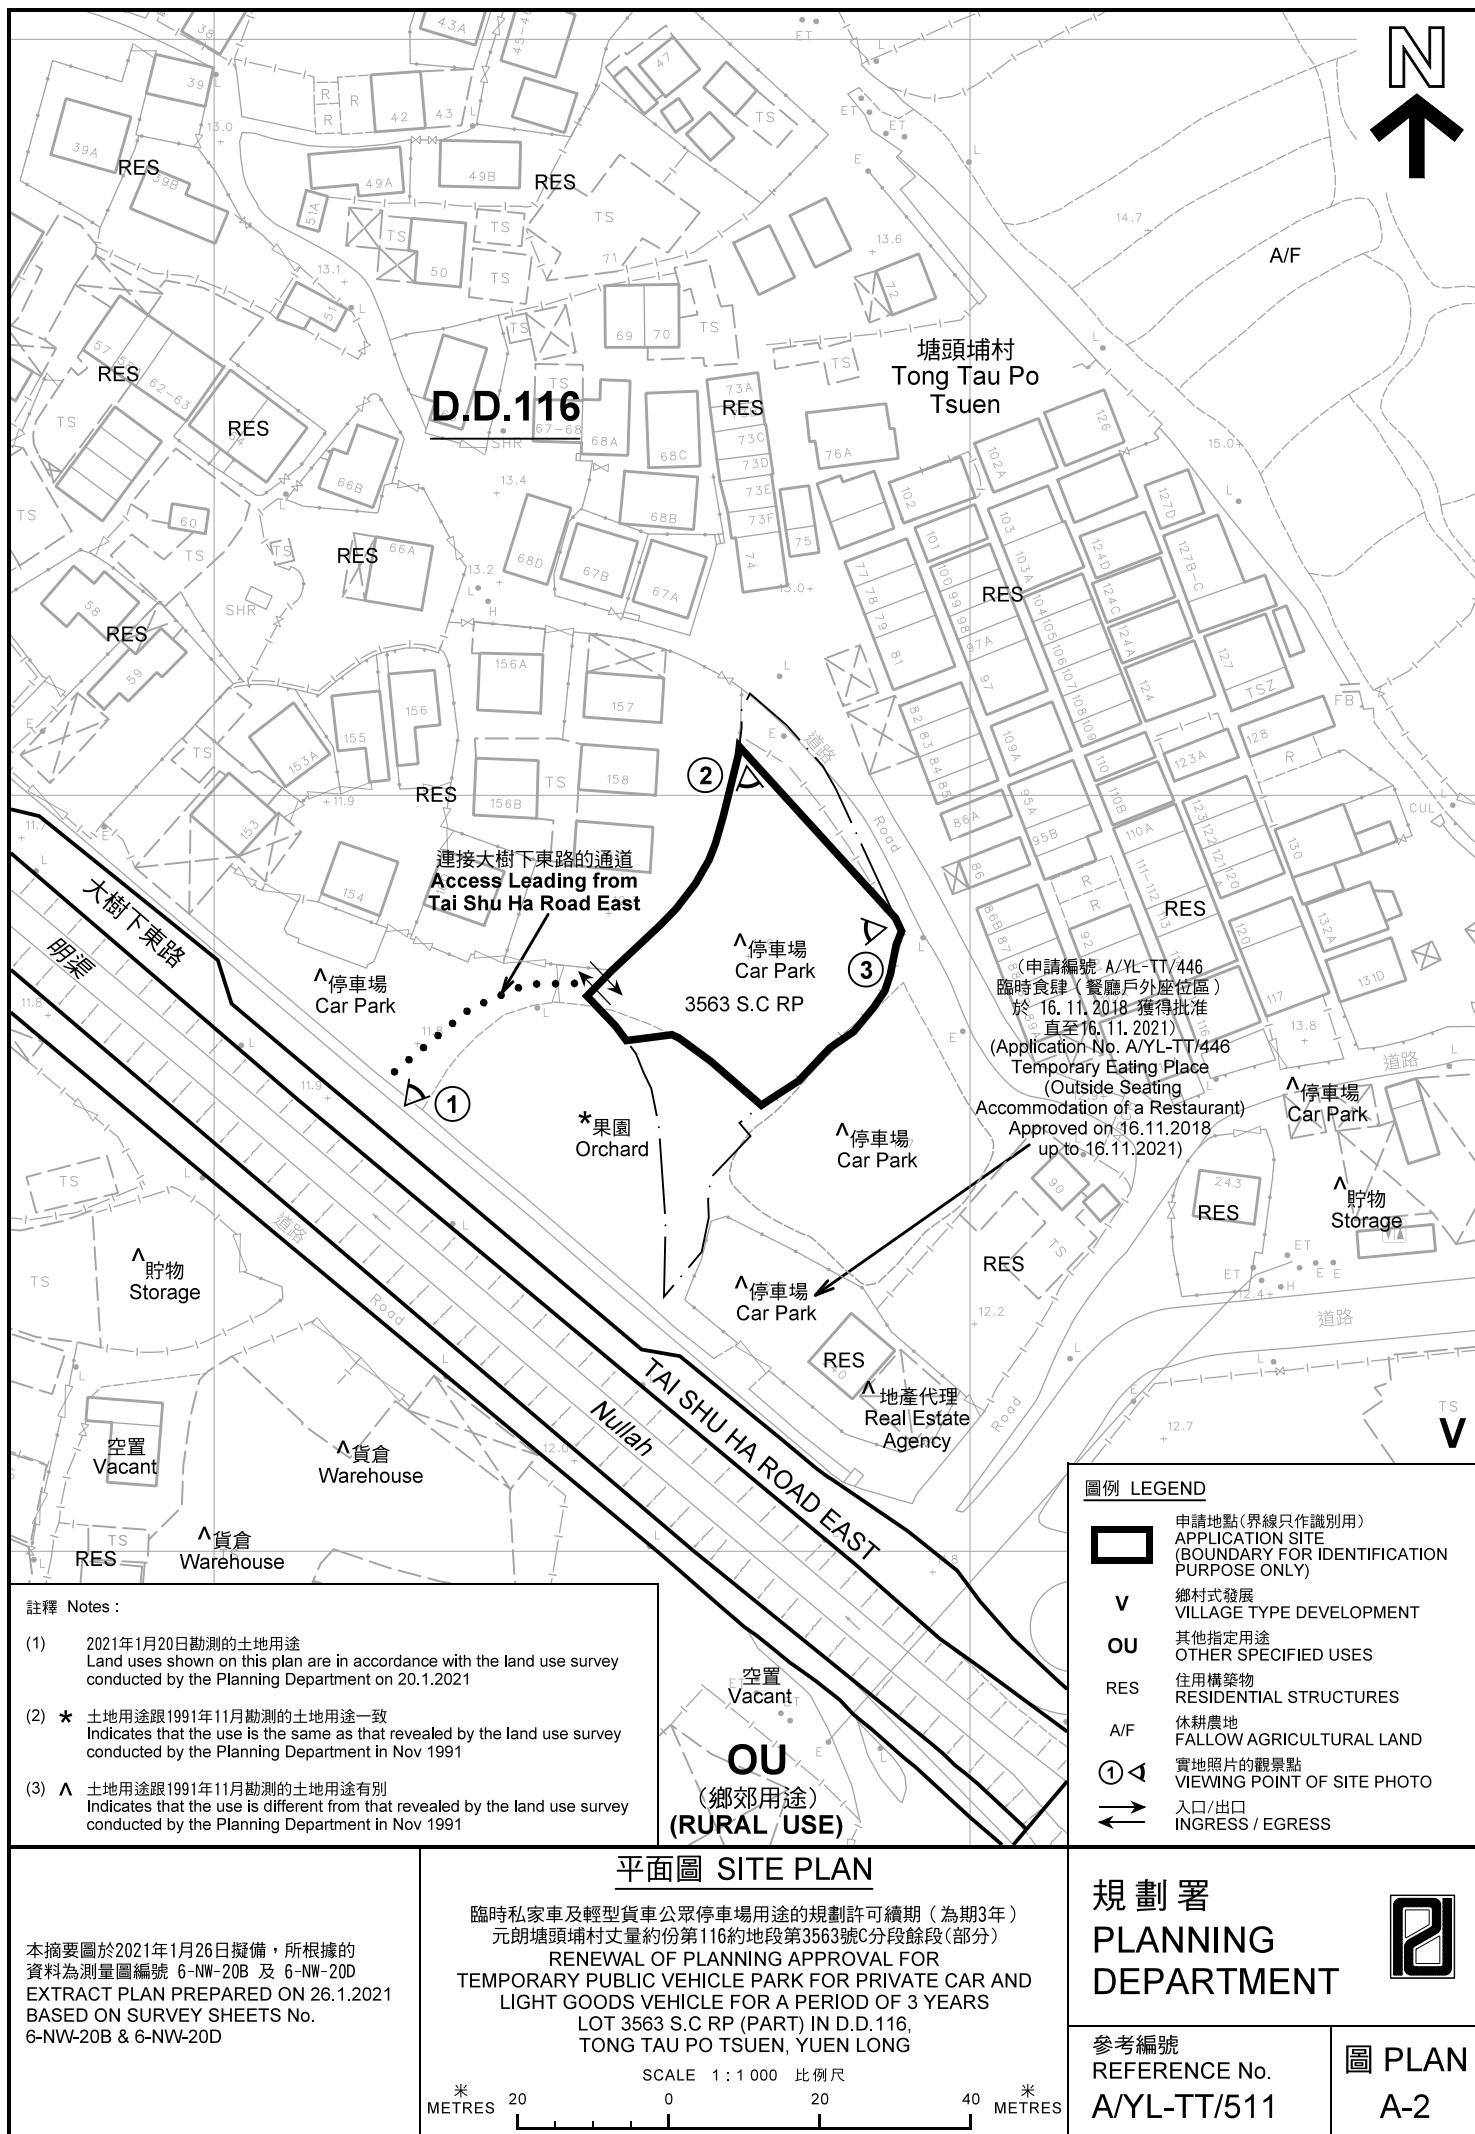

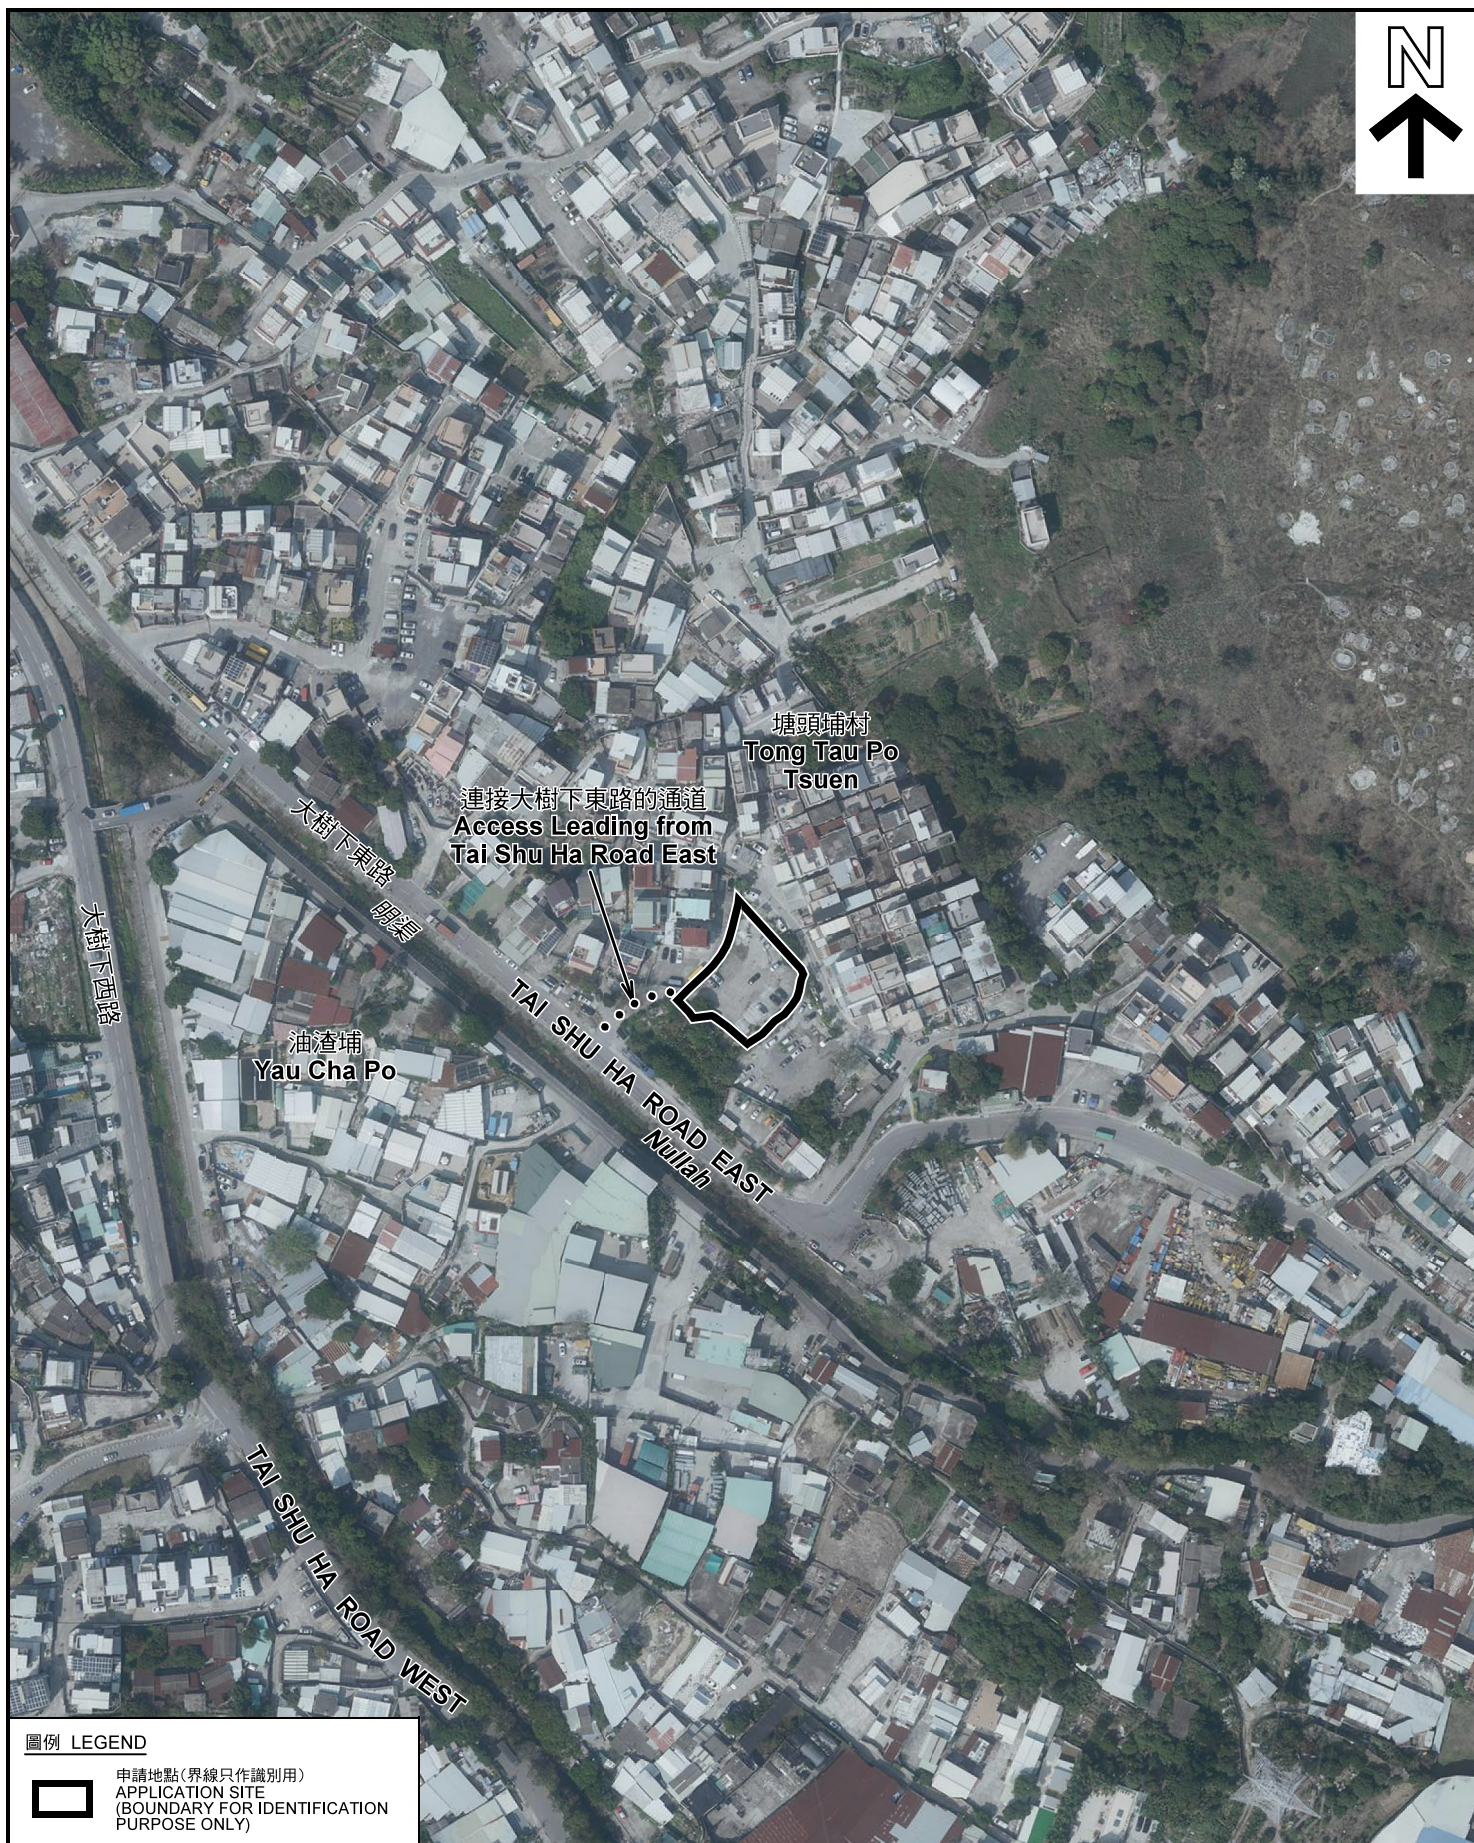

圖例 LEGEND



申請地點(界線只作識別用)
APPLICATION SITE
(BOUNDARY FOR IDENTIFICATION
PURPOSE ONLY)

本摘要圖於2021年1月26日擬備，所根據的資料為地政總署於2020年2月18日拍得的航攝照片編號 E088836C
EXTRACT PLAN PREPARED ON 26.1.2021
BASED ON AERIAL PHOTO No.
E088836C TAKEN ON 18.2.2020
BY LANDS DEPARTMENT

航攝照片 AERIAL PHOTO

臨時私家車及輕型貨車公眾停車場用途的規劃許可續期（為期3年）
元朗塘頭埔村丈量約份第116約地段第3563號C分段餘段（部分）
RENEWAL OF PLANNING APPROVAL FOR
TEMPORARY PUBLIC VEHICLE PARK FOR PRIVATE CAR AND
LIGHT GOODS VEHICLE FOR A PERIOD OF 3 YEARS
LOT 3563 S.C RP (PART) IN D.D.116,
TONG TAU PO TSUEN, YUEN LONG

規劃署
PLANNING
DEPARTMENT



參考編號
REFERENCE No.
A/YL-TT/511

圖 PLAN
A-3

申請地點
APPLICATION SITE



實地照片 SITE PHOTOS

臨時私家車及輕型貨車公眾停車場用途的規劃許可續期（為期3年）
元朗塘頭埔村丈量約份第116約地段第3563號C分段餘段（部分）
RENEWAL OF PLANNING APPROVAL FOR
TEMPORARY PUBLIC VEHICLE PARK FOR PRIVATE CAR AND
LIGHT GOODS VEHICLE FOR A PERIOD OF 3 YEARS
LOT 3563 S.C RP (PART) IN D.D.116,
TONG TAU PO TSUEN, YUEN LONG

規劃署
PLANNING
DEPARTMENT



參考編號
REFERENCE No.
A/YL-TT/511

圖 PLAN
A-4

本圖於2021年1月27日擬備，所根據的資料為攝於2021年1月20日的實地照片
PLAN PREPARED ON 27.1.2021
BASED ON SITE PHOTOS
TAKEN ON 20.1.2021