


<p>Project 項目名稱: Proposed Temporary Vehicle Inspection Centre with Ancillary Open Storage of Vehicle & Vehicle Parts for a Period of 3 Years at Lots 1439 (Part) and 1440 S.A (Part) in D.D. 119, Shan Ha Tsuen, Yuen Long, N.T.</p>	<p>Drawing Title 圖目: Location Plan</p>	<p>Remarks 備註: ●●● Vehicular access leading from Shan Ha Road</p>
	<p>Drawing No. 圖號: Figure 2</p>	<p>Scale 比例: 1:7500</p>

(摘錄自申請人於 20.8.2019 呈交的申請書)
 (Extract from Applicant's Submission of 20.8.2019)

<p>參考編號 REFERENCE No. AYL-TYST/980</p>	<p>繪圖 DRAWING A-1</p>
--	------------------------------------


N

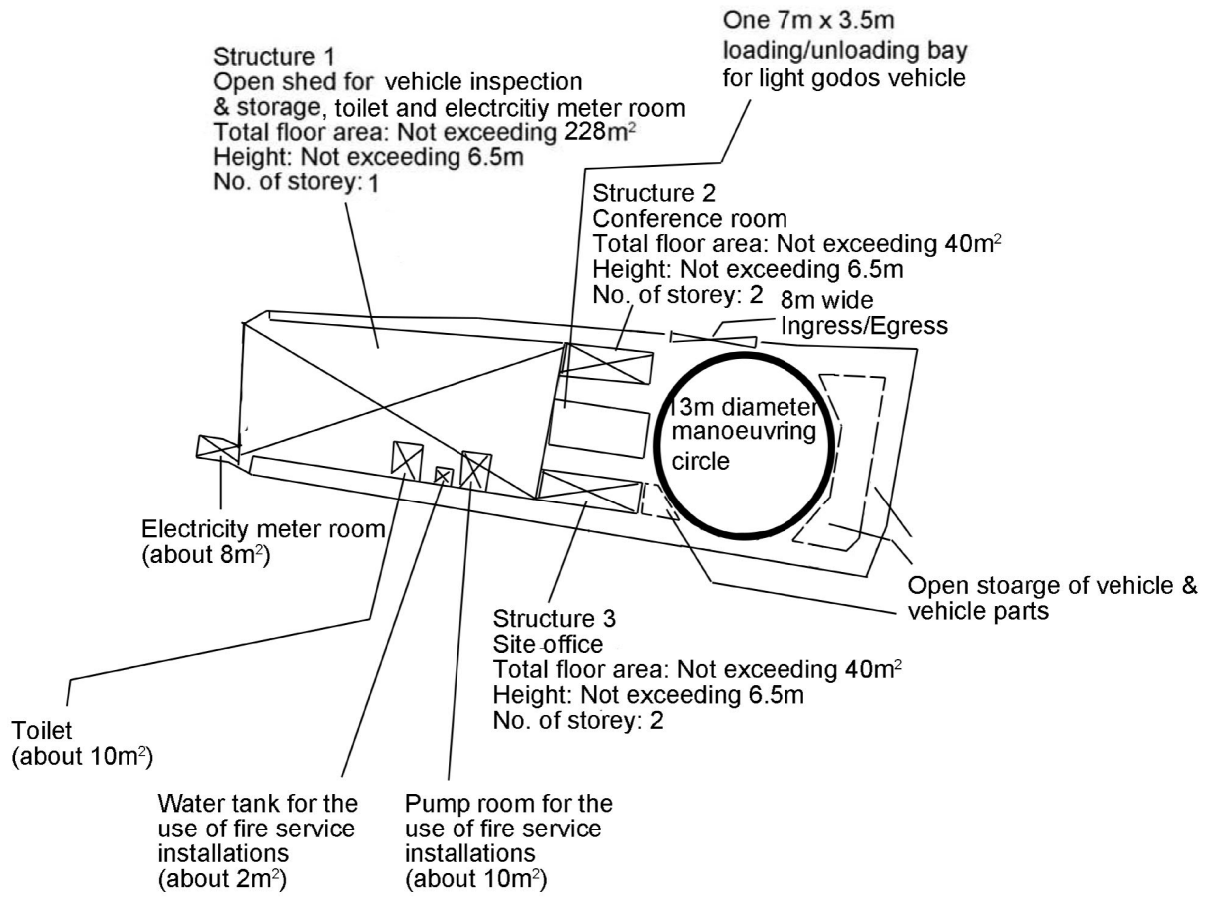



<p>Project 項目名稱: Proposed Temporary Vehicle Inspection Centre with Ancillary Open Storage of Vehicle & Vehicle Parts for a Period of 3 Years at Lots 1439 (Part) and 1440 S.A (Part) in D.D. 119, Shan Ha Tsuen, Yuen Long, N.T.</p>	<p>Drawing Title 圖目: Proposed Layout Plan</p>	<p>Remarks 備註:</p>
	<p>Drawing No. 圖號: Figure 3</p>	<p>Scale 比例: 1:500</p>

(摘錄自申請人於 30.8.2019 呈交的進一步資料)
(Extract from Applicant's Further Information Submitted on 30.8.2019)
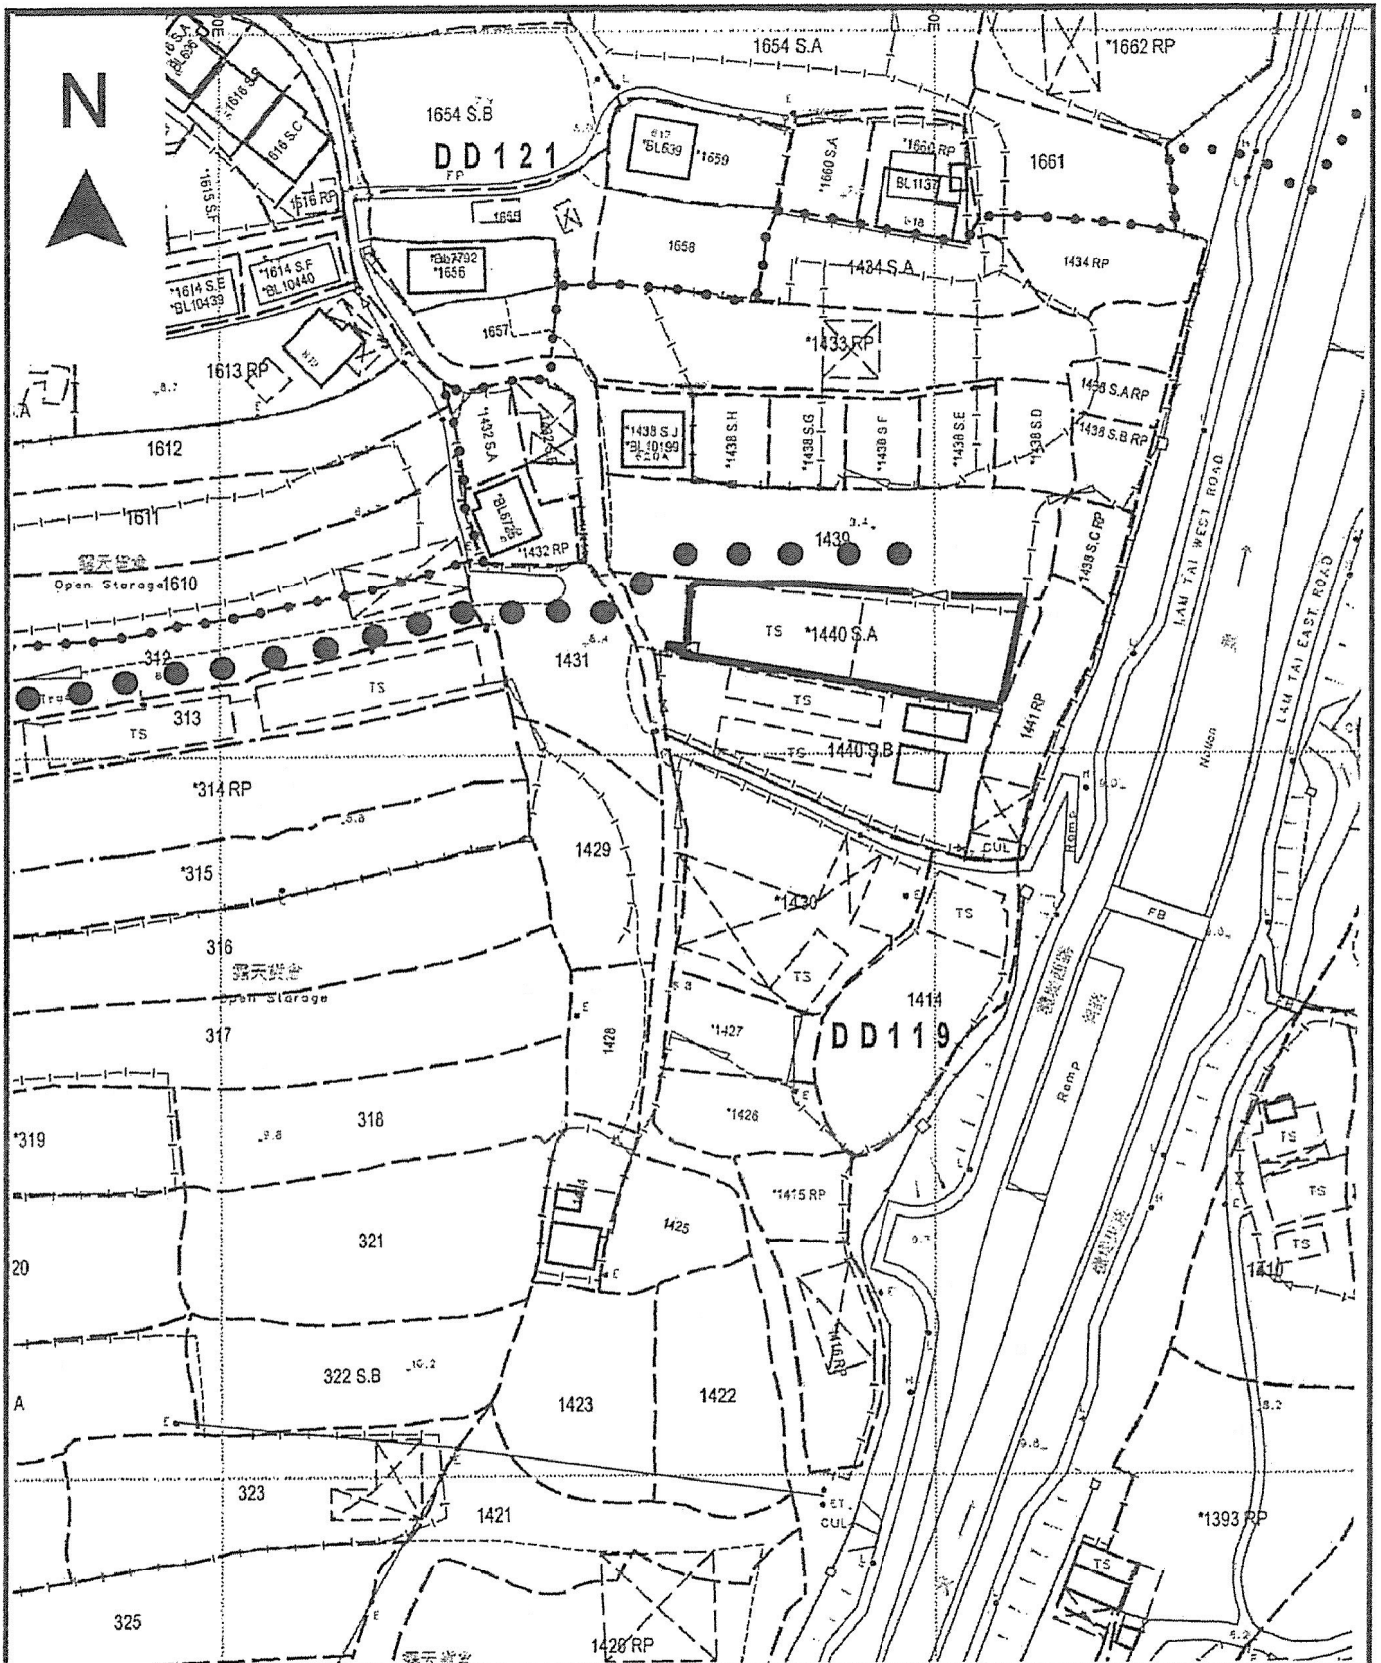
<p>參考編號 REFERENCE No. A/YL-TYST/980</p>	<p>繪圖 DRAWING A-2</p>
---	---------------------------




<p>Project 項目名稱: Proposed Temporary Vehicle Inspection Centre with Ancillary Open Storage of Vehicle & Vehicle Parts for a Period of 3 Years at Lots 1439 (Part) and 1440 S.A (Part) in D.D. 119, Shan Ha Tsuen, Yuen Long, N.T.</p>	<p>Drawing Title 圖目: Site Fencing Plan</p> <p>Drawing No. 圖號: Figure 6</p>	<p>Remarks 備註:  Location of site fencing  Vehicular access leading from Shan Ha Road</p> <p>Scale 比例: 1:1000</p>
--	--	--

(摘錄自申請人於 20.8.2019 呈交的申請書)
 (Extract from Applicant's Submission of 20.8.2019)

<p>參考編號 REFERENCE No. AYL-TYST/980</p>	<p>繪圖 DRAWING A-3</p>
--	--




Tree	Approximate Height	Spacing
○ Existing <i>Ficus microcarpa</i> to be preserved	4m to 6m	3m to 4m

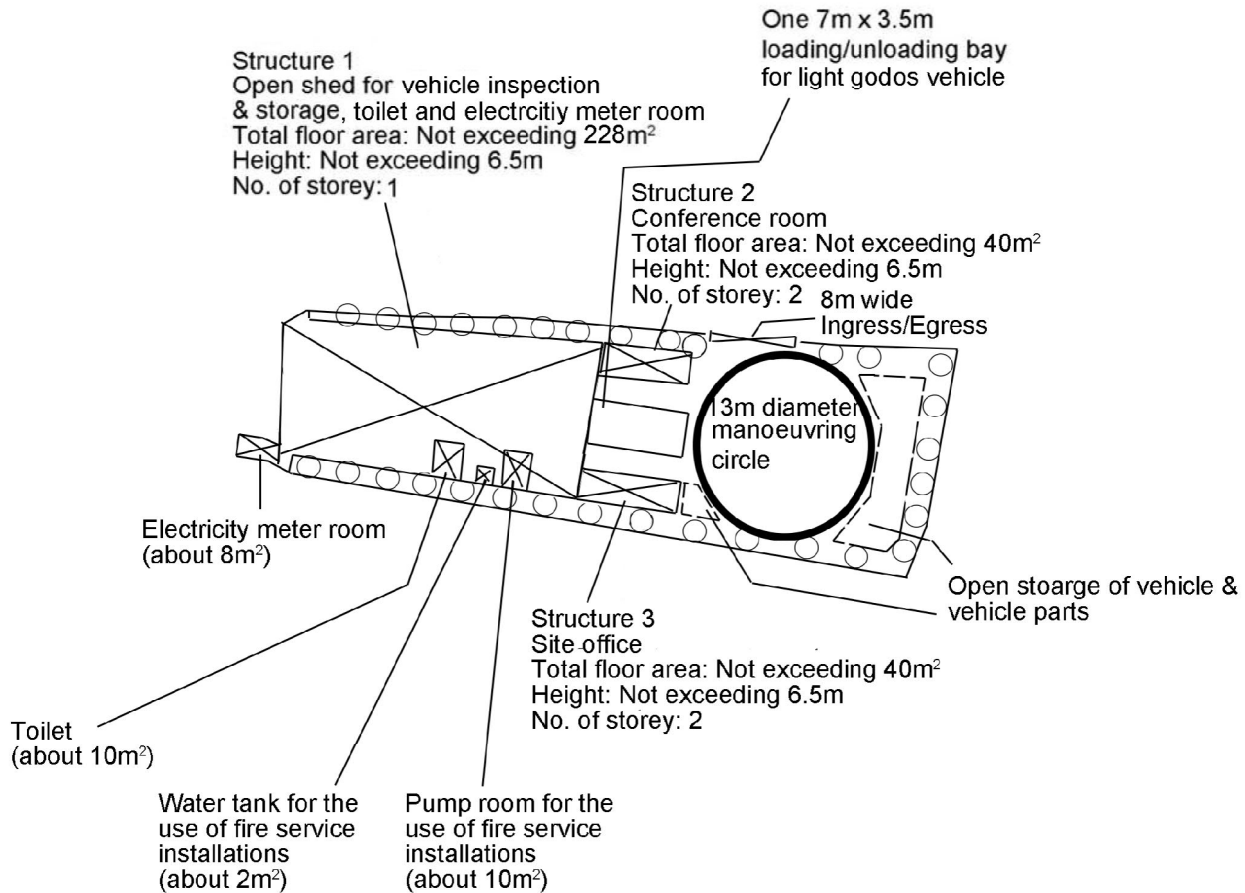

Project 項目名稱: Proposed Temporary Vehicle Inspection Centre with Ancillary Open Storage of Vehicle & Vehicle Parts for a Period of 3 Years at Lots 1439 (Part) and 1440 S.A (Part) in D.D. 119, Shan Ha Tsuen, Yuen Long, N.T.	Drawing Title 圖目: Proposed Landscape and Tree Preservation Plan	Remarks 備註:
	Drawing No. 圖號: Figure 4	Scale 比例: 1:500

(摘錄自申請人於 30. 8. 2019 呈交的進一步資料)
(Extract from Applicant's Further Information Submitted on 30.8.2019)



參考編號 REFERENCE No. AYL-TYST/980	繪圖 DRAWING A-4
---------------------------------------	-------------------

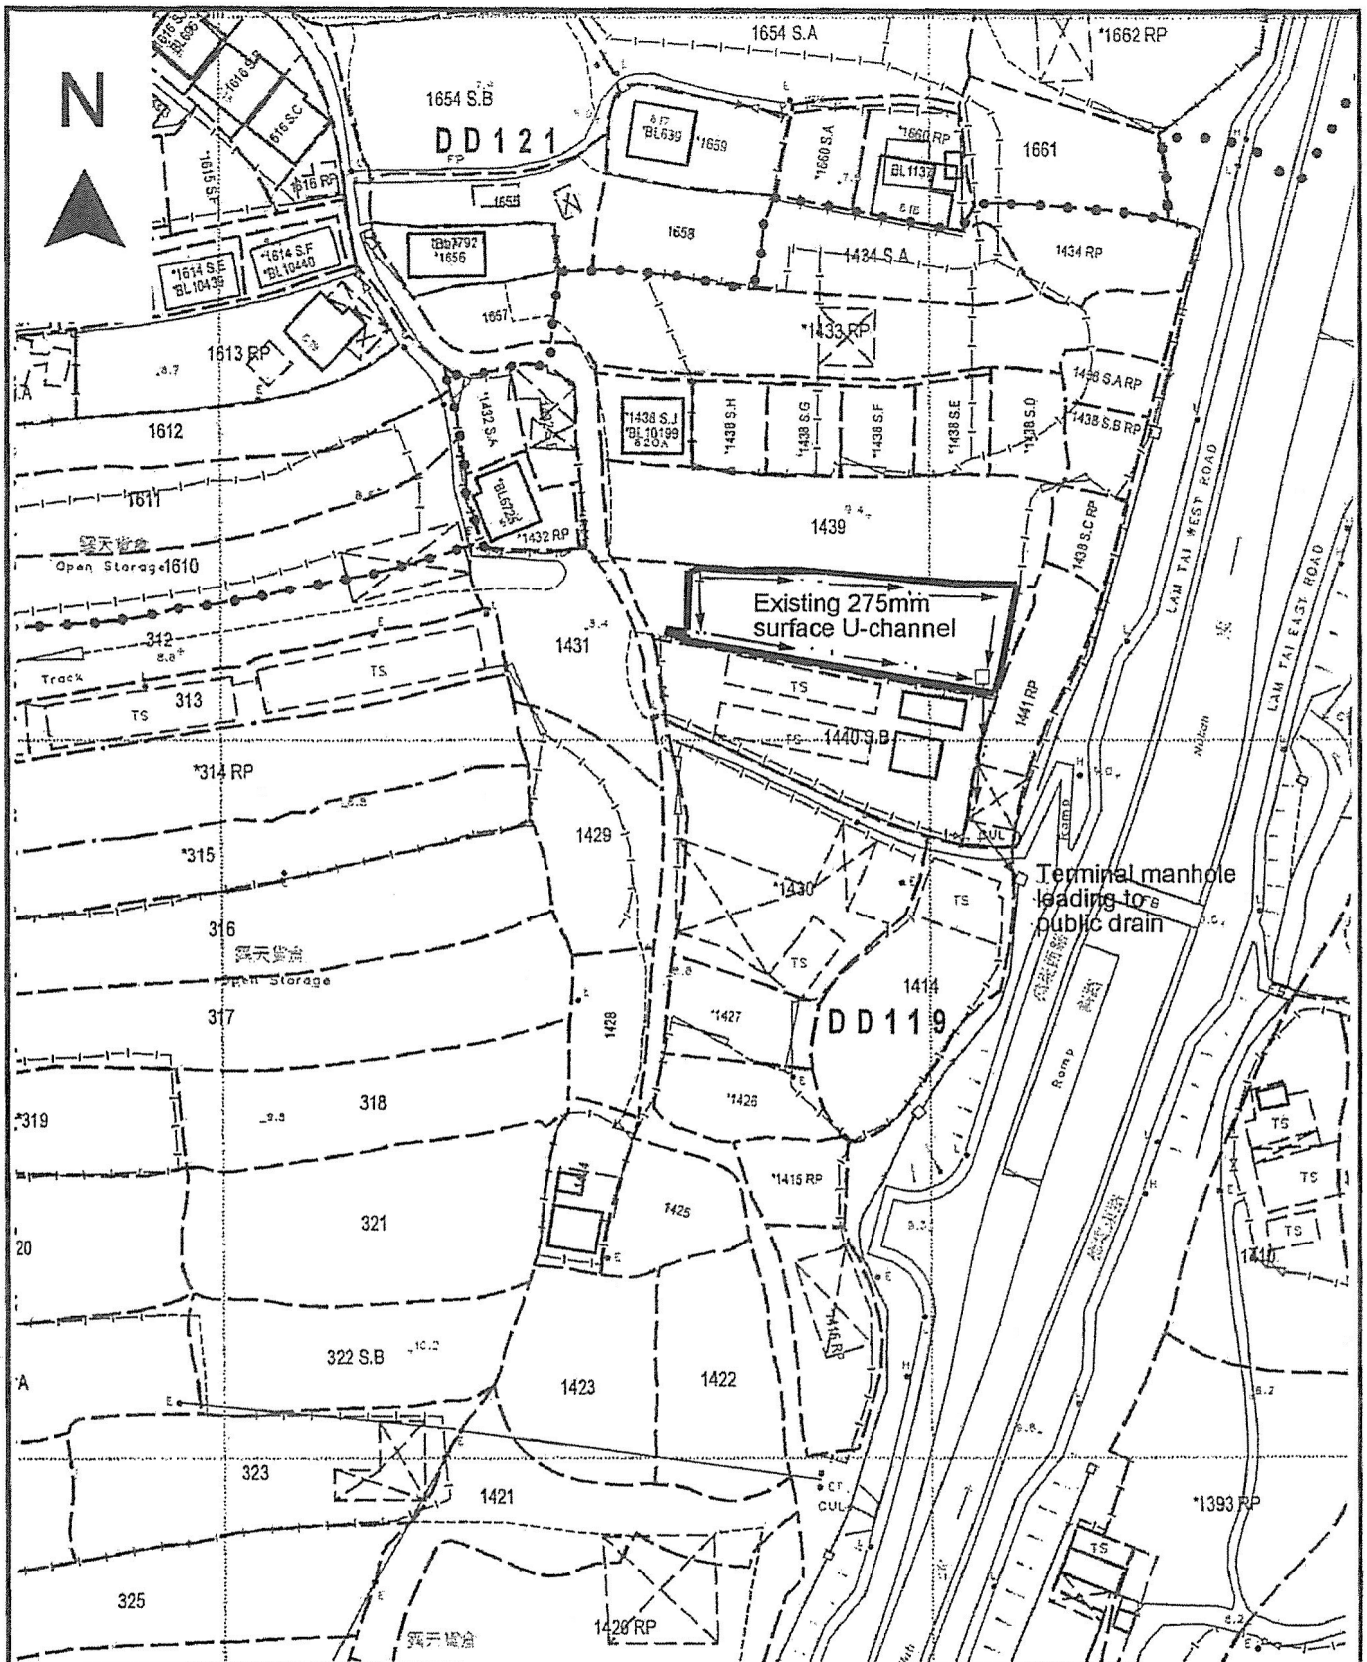

<p>Project 項目名稱: Proposed Temporary Vehicle Inspection Centre with Ancillary Open Storage of Vehicle & Vehicle Parts for a Period of 3 Years at Lots 1439 (Part) and 1440 S.A (Part) in D.D. 119, Shan Ha Tsuen, Yuen Long, N.T.</p>	<p>Drawing Title 圖目: As-built Drainage Plan</p> <p>Drawing No. 圖號: Figure 5</p>	<p>Remarks 備註: This plan was accepted for the compliance with planning conditions (i) & (j) of previous planning permission No. A/YL-TYST/428</p> <p>Scale 比例: 1:1000</p>
--	---	--


(摘錄自申請人於 20.8.2019 呈交的申請書)
 (Extract from Applicant's Submission of 20.8.2019)

<p>參考編號 REFERENCE No. A/YL-TYST/980</p>	<p>繪圖 DRAWING A-5</p>
--	-----------------------------------

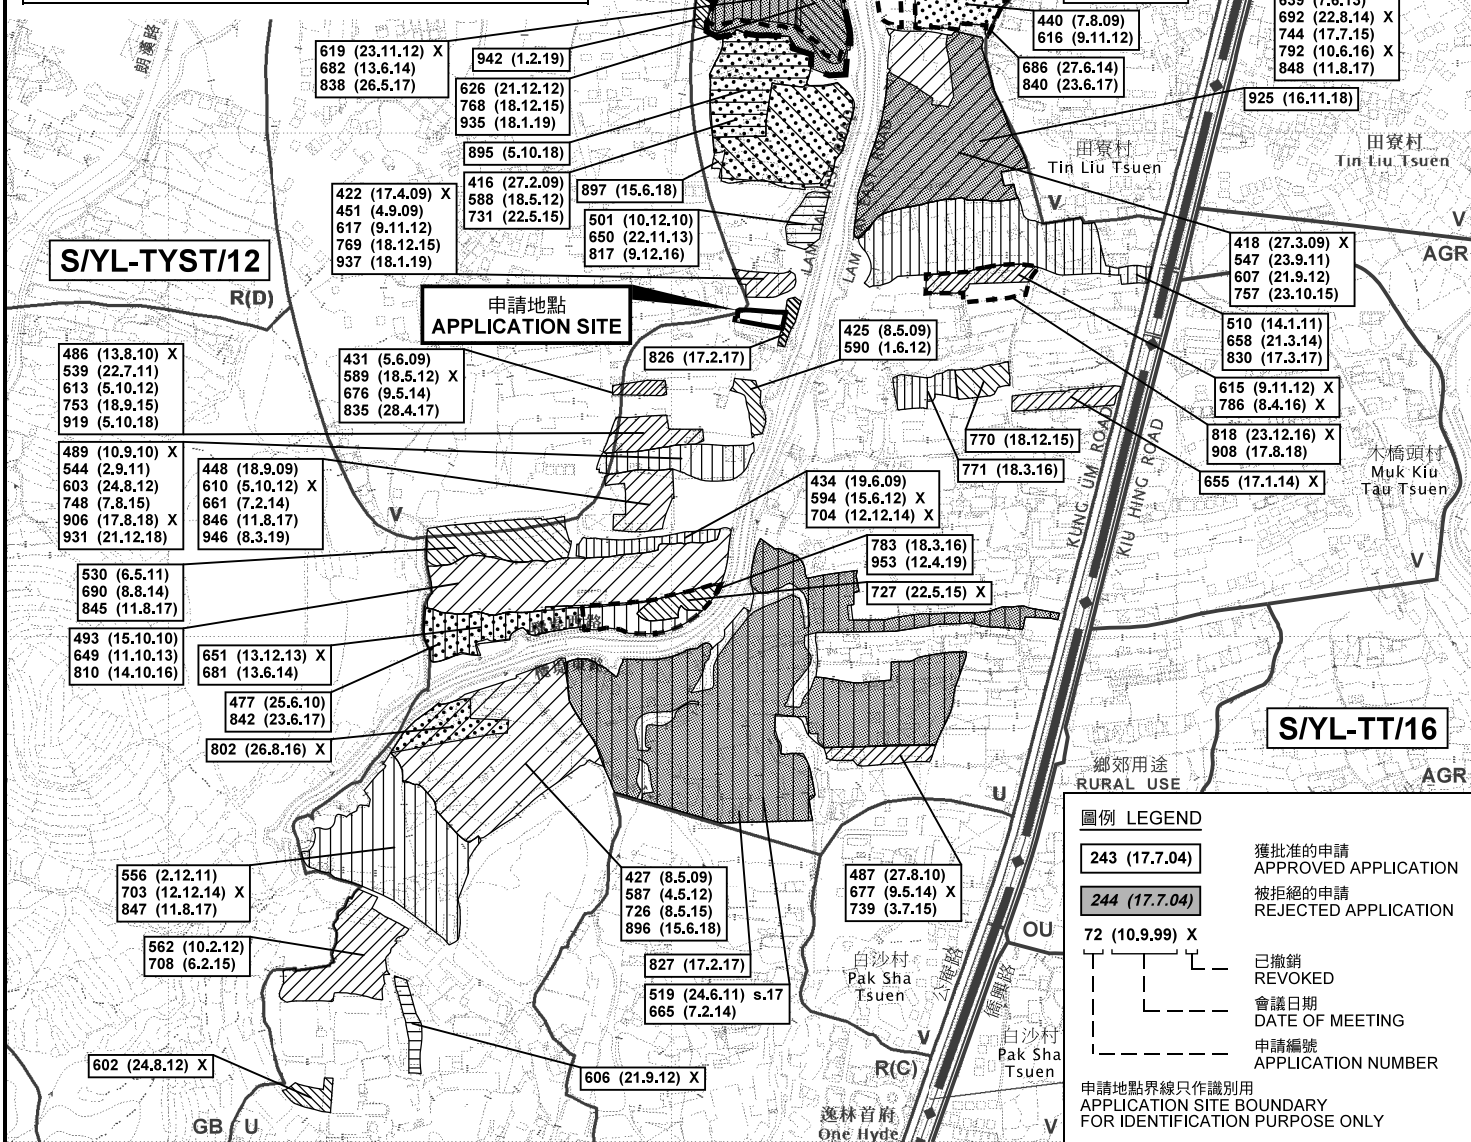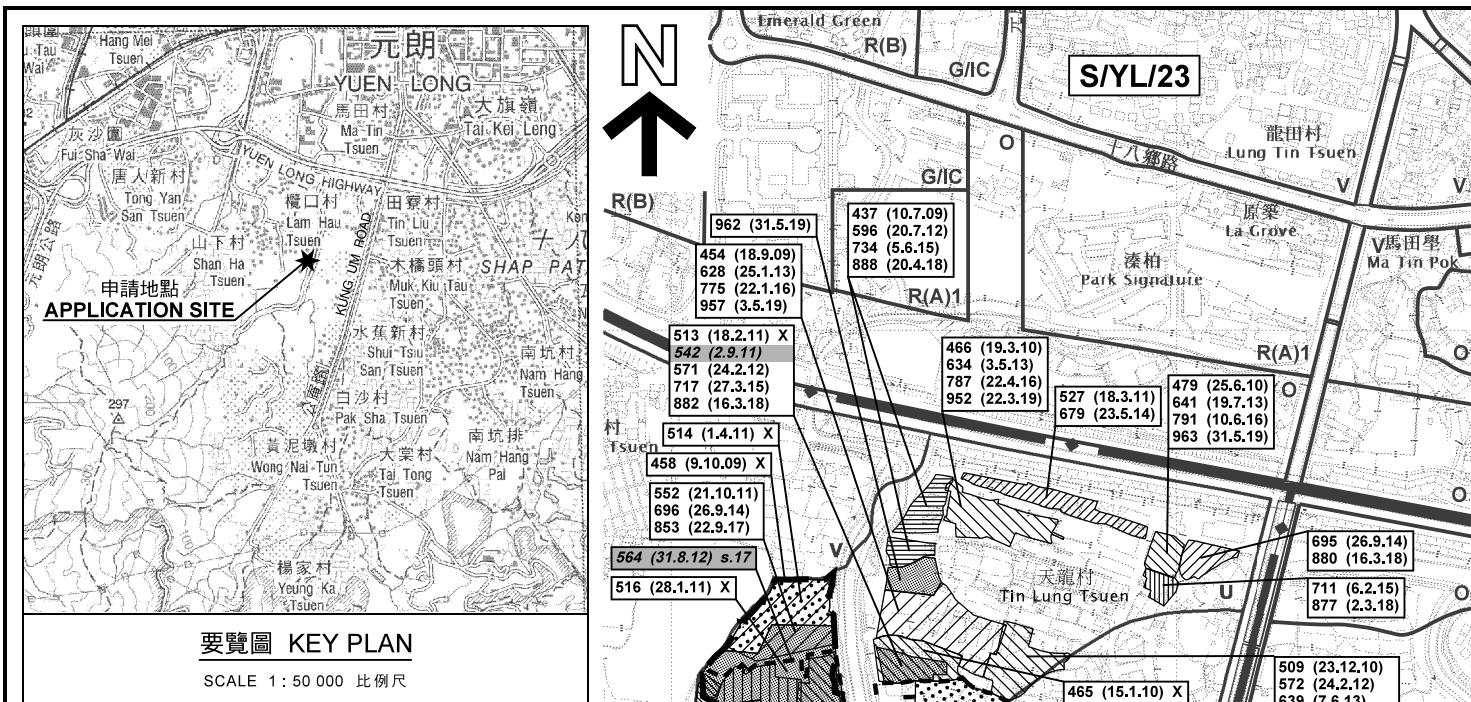

位置圖及同類申請 LOCATION PLAN WITH SIMILAR APPLICATIONS

擬議臨時汽車檢驗中心
連附露天存放汽車及汽車零件 (為期3年)
元朗山下村丈量約份第119約地段第1439號(部分)
及第1440號A分段(部分)
PROPOSED TEMPORARY VEHICLE INSPECTION CENTRE
WITH ANCILLARY OPEN STORAGE OF VEHICLE
AND VEHICLE PARTS FOR A PERIOD OF 3 YEARS
LOTS 1439 (PART) AND 1440 S.A (PART)
IN D.D.119, SHAN HA TSUEN, YUEN LONG
SCALE 1: 7 500 比例尺

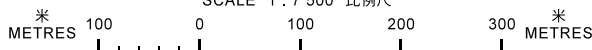


本摘要圖於2019年9月25日擬備，
所根據的資料為於2018年9月4日
核准的分區計劃大綱圖編號 S/YL-TYST/12
EXTRACT PLAN PREPARED ON 25.9.2019
BASED ON OUTLINE ZONING PLAN No.
S/YL-TYST/12 APPROVED ON 4.9.2018

規劃署
PLANNING
DEPARTMENT



參考編號
REFERENCE No.
AYL-TYST/980

圖 PLAN
A-1a

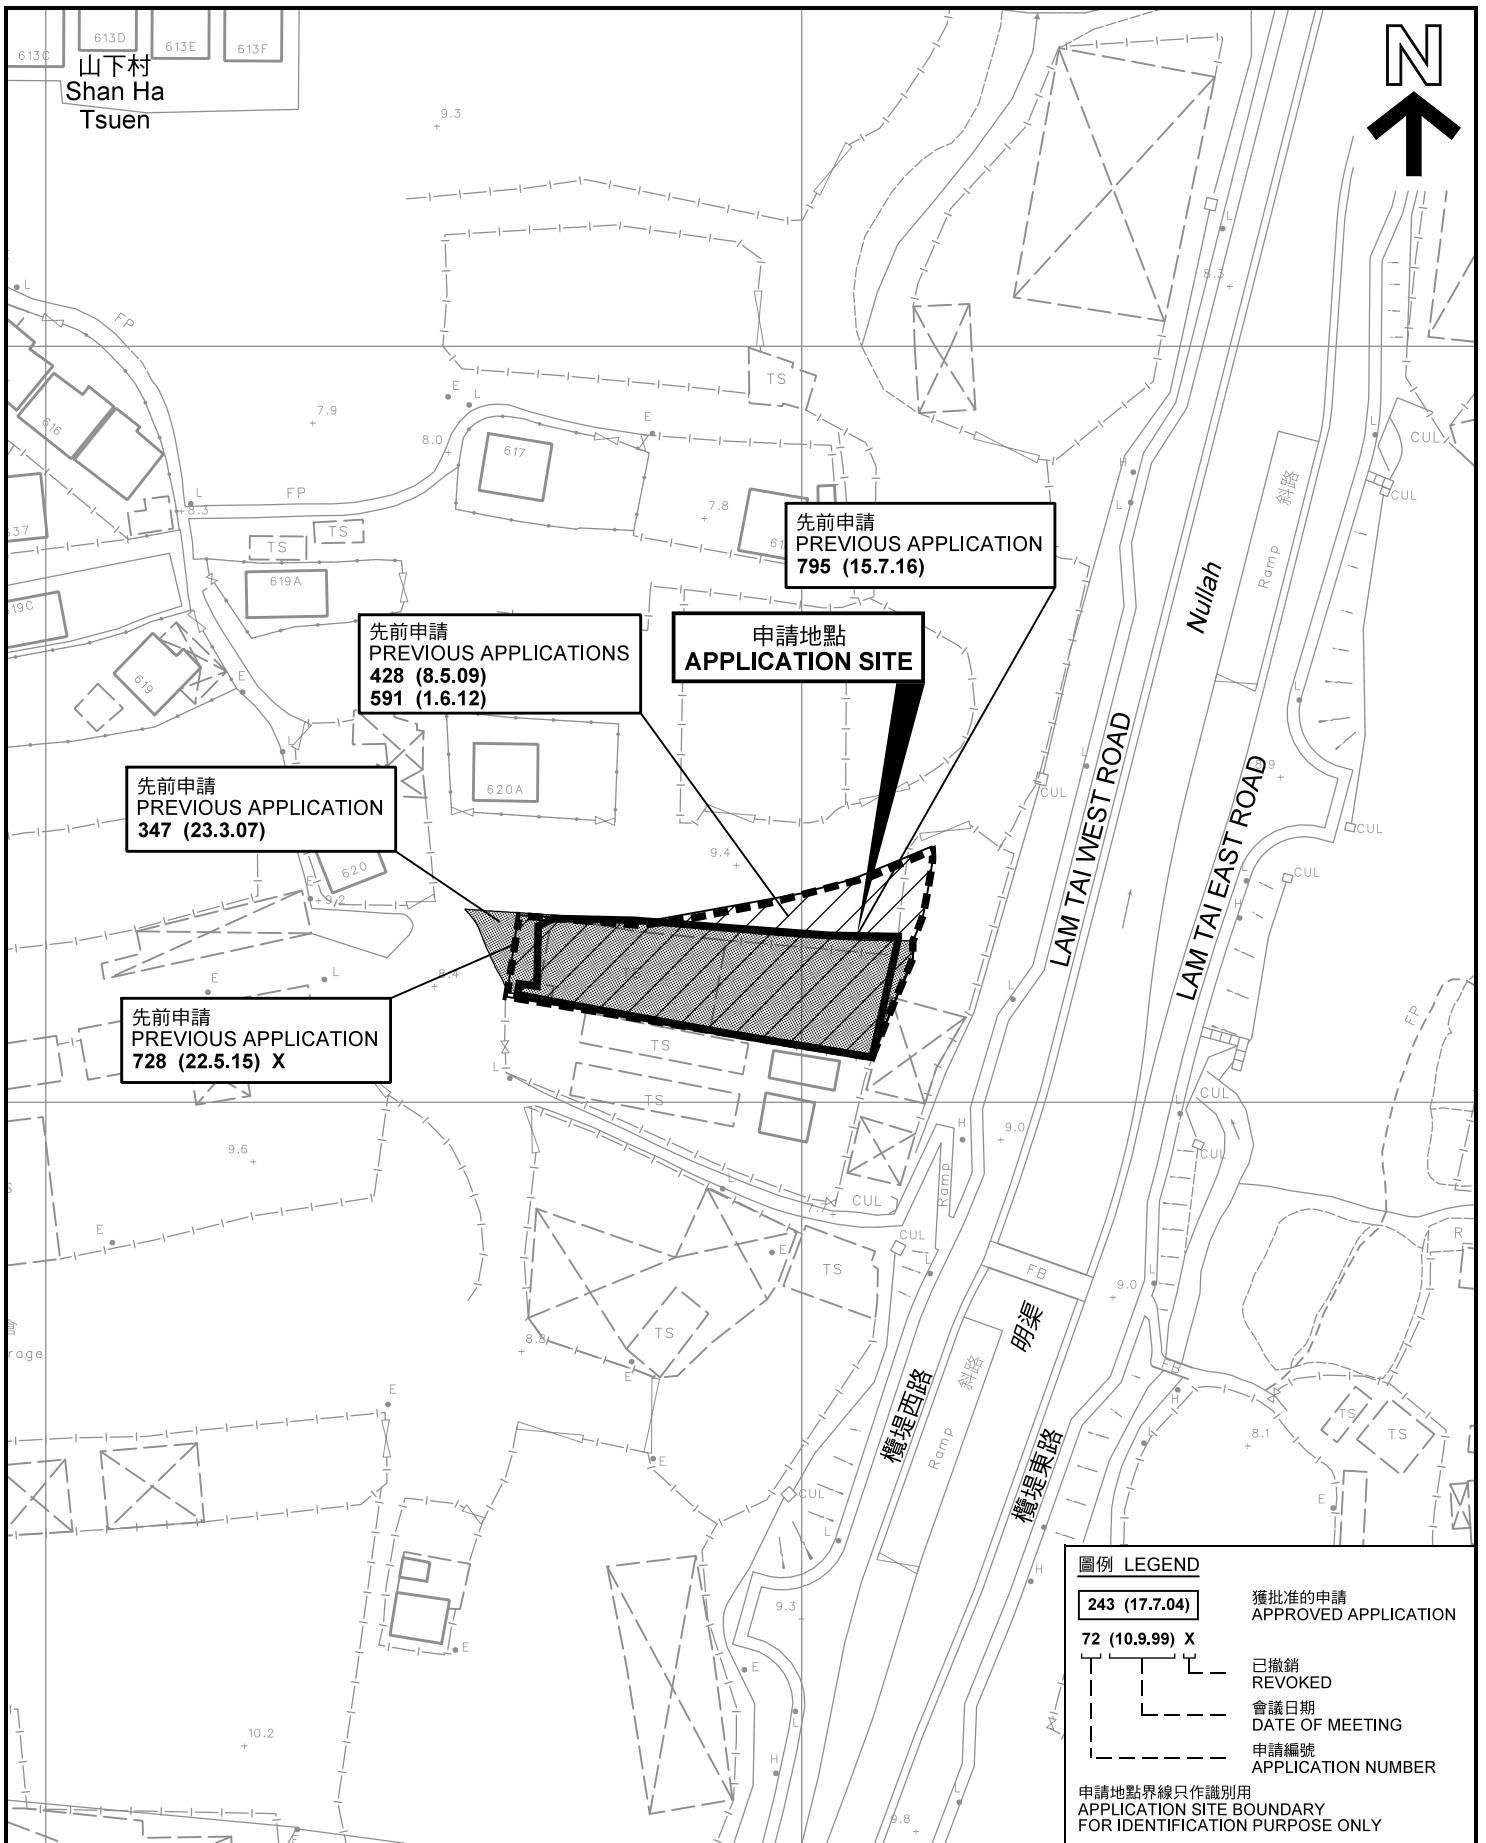

先前申請圖 PREVIOUS APPLICATIONS PLAN

本摘要圖於2019年10月3日擬備，所根據的資料為測量圖編號 6-NW-14C 及 6-NW-19A
EXTRACT PLAN PREPARED ON 3.10.2019
BASED ON SURVEY SHEETS No.
6-NW-14C & 6-NW-19A

擬議臨時汽車檢驗中心
連附屬露天存放汽車及汽車零件（為期3年）
元朗山下村丈量約份第119約地段第1439號（部分）
及第1440號A分段（部分）
PROPOSED TEMPORARY VEHICLE INSPECTION CENTRE
WITH ANCILLARY OPEN STORAGE OF VEHICLE
AND VEHICLE PARTS FOR A PERIOD OF 3 YEARS
LOTS 1439 (PART) AND 1440 S.A (PART)
IN D.D.119, SHAN HA TSUEN, YUEN LONG
SCALE 1 : 1 000 比例尺

米 METRES 20 0 20 40 米 METRES

規劃署
PLANNING
DEPARTMENT



參考編號
REFERENCE No.
AYL-TYST/980

圖 PLAN
A-1b



圖例 LEGEND



申請地點(界線只作識別用)
APPLICATION SITE
(BOUNDARY FOR IDENTIFICATION
PURPOSE ONLY)

本摘要圖於2019年9月30日擬備，所根據的資料為地政總署於2018年3月13日拍得的航攝照片編號 E035361C
EXTRACT PLAN PREPARED ON 30.9.2019
BASED ON AERIAL PHOTO No.
E035361C TAKEN ON 13.3.2018
BY LANDS DEPARTMENT

航攝照片 AERIAL PHOTO

擬議臨時汽車檢驗中心
連附屬露天存放汽車及汽車零件(為期3年)
元朗山下村丈量約份第119約地段第1439號(部分)
及第1440號A分段(部分)
PROPOSED TEMPORARY VEHICLE INSPECTION CENTRE
WITH ANCILLARY OPEN STORAGE OF VEHICLE
AND VEHICLE PARTS FOR A PERIOD OF 3 YEARS
LOTS 1439 (PART) AND 1440 S.A (PART)
IN D.D.119, SHAN HA TSUEN, YUEN LONG

規劃署
PLANNING
DEPARTMENT



參考編號
REFERENCE No.
AYL-TYST/980

圖 PLAN
A-3



1 申請地點
APPLICATION SITE

連接山下路的通道
Access Leading from
Shan Ha Road



2

申請地點
APPLICATION SITE



3

申請地點
APPLICATION SITE



4

申請地點
APPLICATION SITE

實地照片 SITE PHOTOS

擬議臨時汽車檢驗中心
連附屬露天存放汽車及汽車零件 (為期3年)
元朗山下村丈量約份第119約地段第1439號(部分)
及第1440號A分段(部分)
PROPOSED TEMPORARY VEHICLE INSPECTION CENTRE
WITH ANCILLARY OPEN STORAGE OF VEHICLE
AND VEHICLE PARTS FOR A PERIOD OF 3 YEARS
LOTS 1439 (PART) AND 1440 S.A (PART)
IN D.D. 119, SHAN HA TSUEN, YUEN LONG

規劃署
PLANNING
DEPARTMENT



本圖於2019年10月3日擬備，所根據的資料為攝於2019年8月23日的實地照片
PLAN PREPARED ON 3.10.2019
BASED ON SITE PHOTOS
TAKEN ON 23.8.2019

參考編號
REFERENCE No.
AYL-TYST/980

圖 PLAN
A-4