



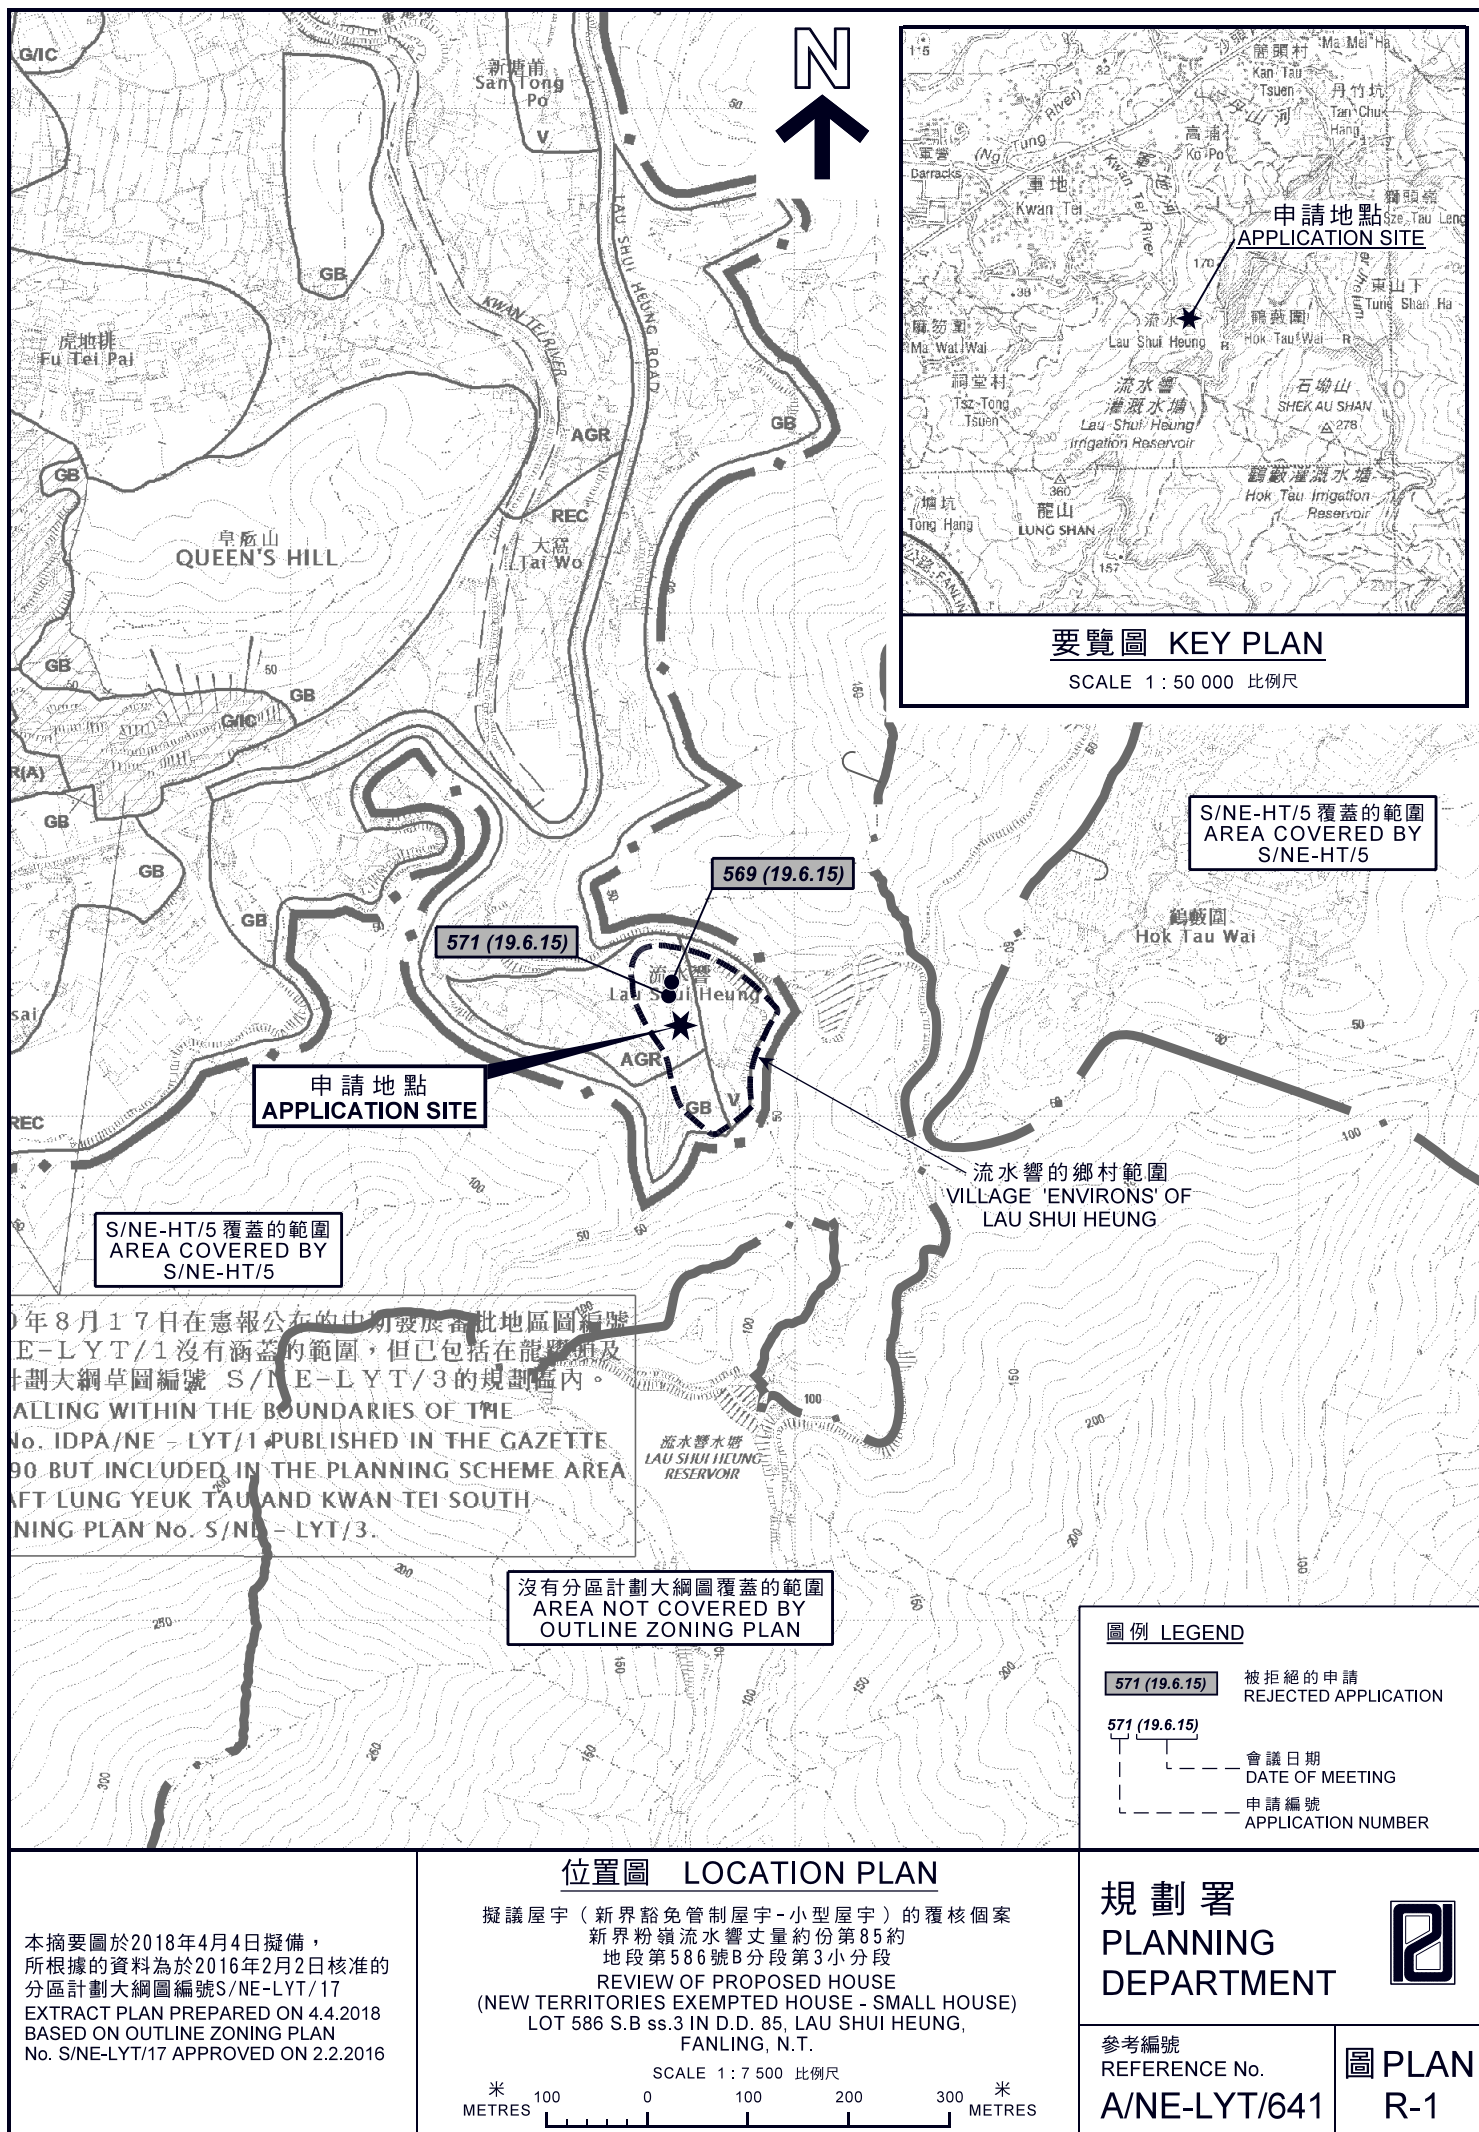

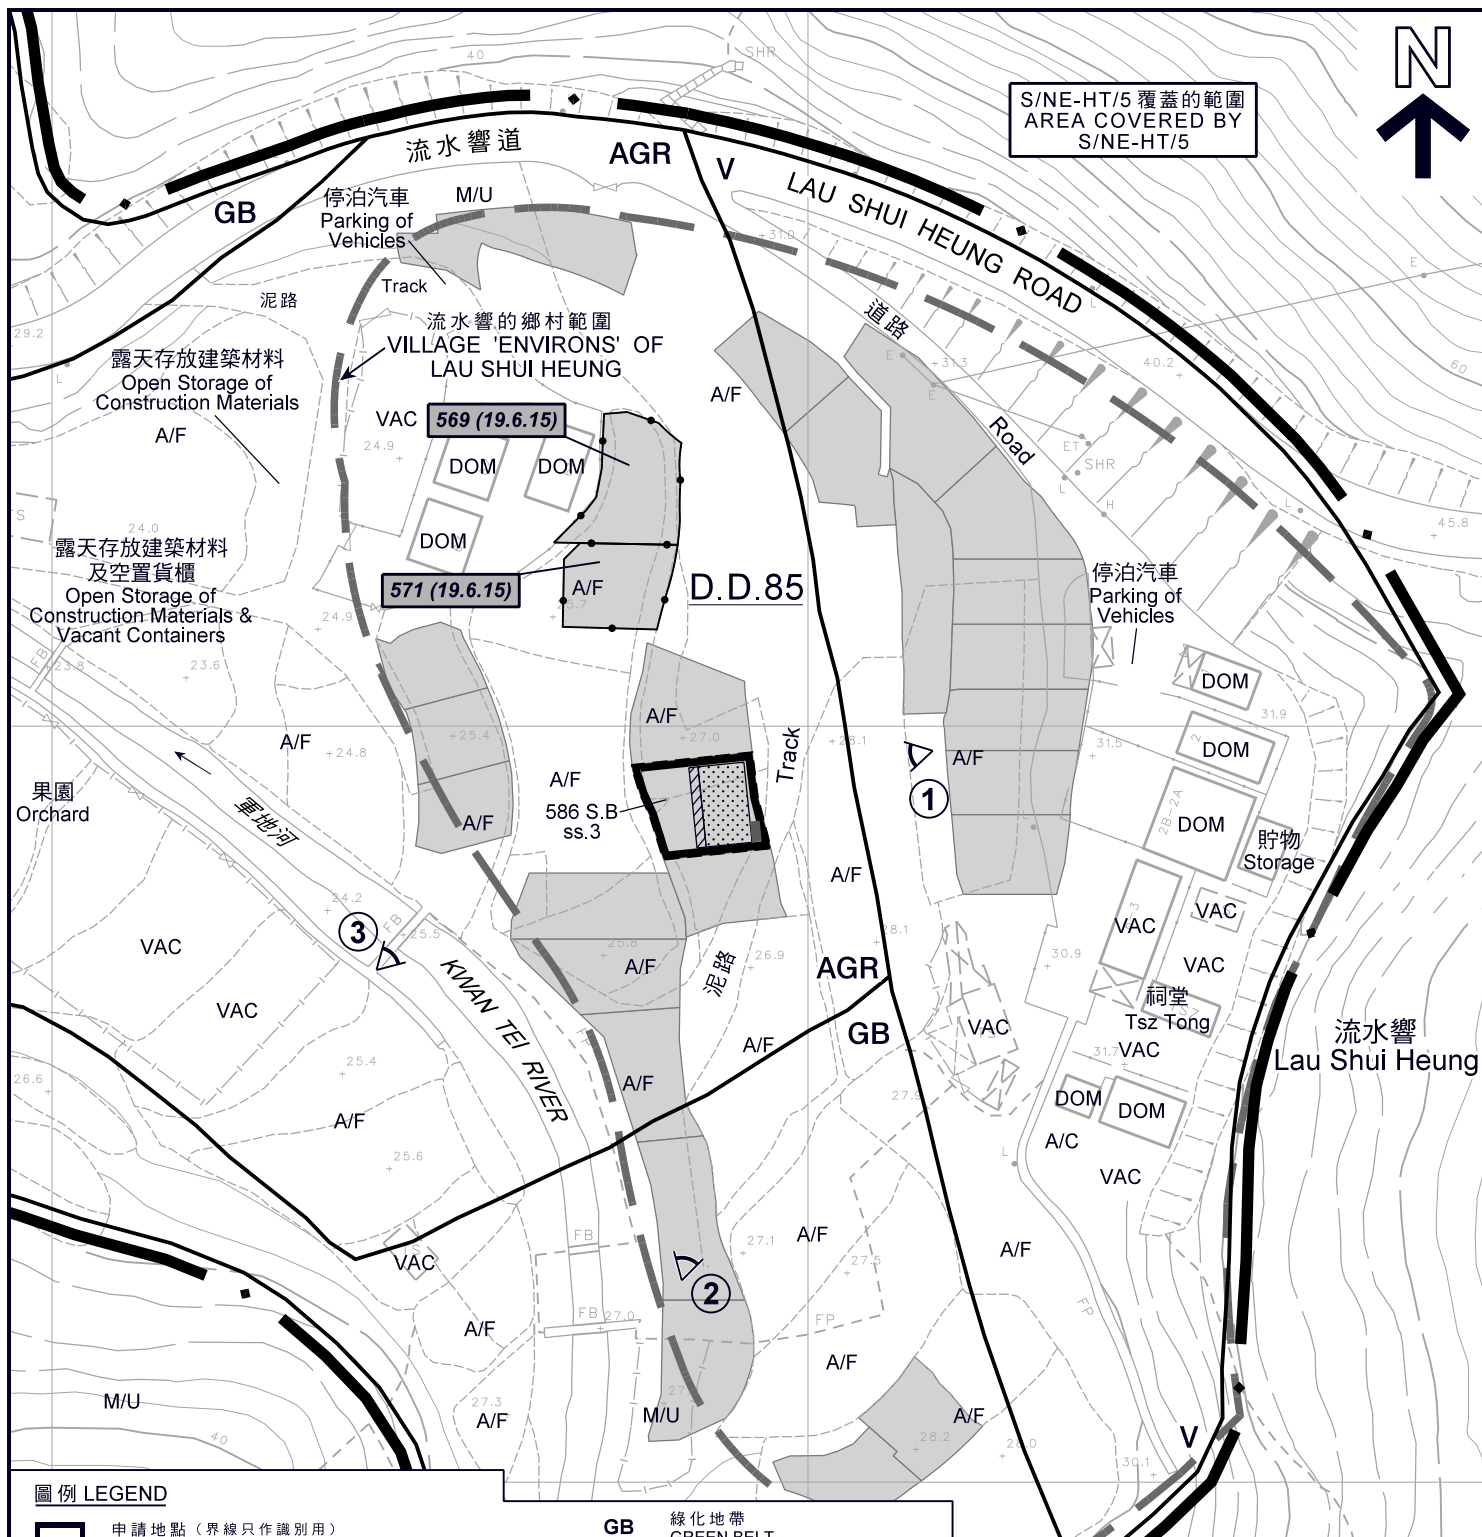

圖例 LEGEND

- 申請地點 (界線只作識別用)
APPLICATION SITE
(BOUNDARY FOR IDENTIFICATION PURPOSE ONLY)
- 擬議屋宇
PROPOSED HOUSE
- 擬議露台
PROPOSED BALCONY
- 正在處理中的小型屋宇批地申請 (私人土地)
SMALL HOUSE GRANT APPLICATION
BEING PROCESSED (PRIVATE LAND)
- 化糞池
SEPTIC TANK
- 農業
AGRICULTURE

- 綠化地帶
GREEN BELT
- 鄉村式發展
VILLAGE TYPE DEVELOPMENT
- 常耕農地
ACTIVE AGRICULTURAL LAND
- 休耕農地
FALLOW AGRICULTURAL LAND
- 住用構築物
DOMESTIC STRUCTURE
- 荒地
UNUSED LAND
- 空置
VACANT

- 實地照片的觀景點
VIEWING POINT OF SITE PHOTO
- 被拒絕的申請
REJECTED APPLICATION
- 會議日期
DATE OF MEETING
- 申請編號
APPLICATION NUMBER

註釋 Note:

- (1) 2018年3月19日勘测的土地用途
Land uses shown on this plan are in accordance with the land use survey conducted by the Planning Department on 19.3.2018

平面圖 SITE PLAN

擬議屋宇 (新界豁免管制屋宇-小型屋宇) 的覆核個案
新界粉嶺流水響丈量約份第85約
地段第586號B分段第3小分段
REVIEW OF PROPOSED HOUSE
(NEW TERRITORIES EXEMPTED HOUSE - SMALL HOUSE)
LOT 586 S.B ss.3 IN D.D. 85, LAU SHUI HEUNG,
FANLING, N.T.

SCALE 1:1 000 比例尺

米 20 0 20 40 米
METRES


本摘要圖於2018年4月4日擬備，
所根據的資料為測量圖編號
3-SW-9D
EXTRACT PLAN PREPARED ON 4.4.2018
BASED ON SURVEY SHEET No. 3-SW-9D

規劃署
PLANNING
DEPARTMENT



參考編號
REFERENCE No.
A/NE-LYT/641

圖 PLAN
R-2a

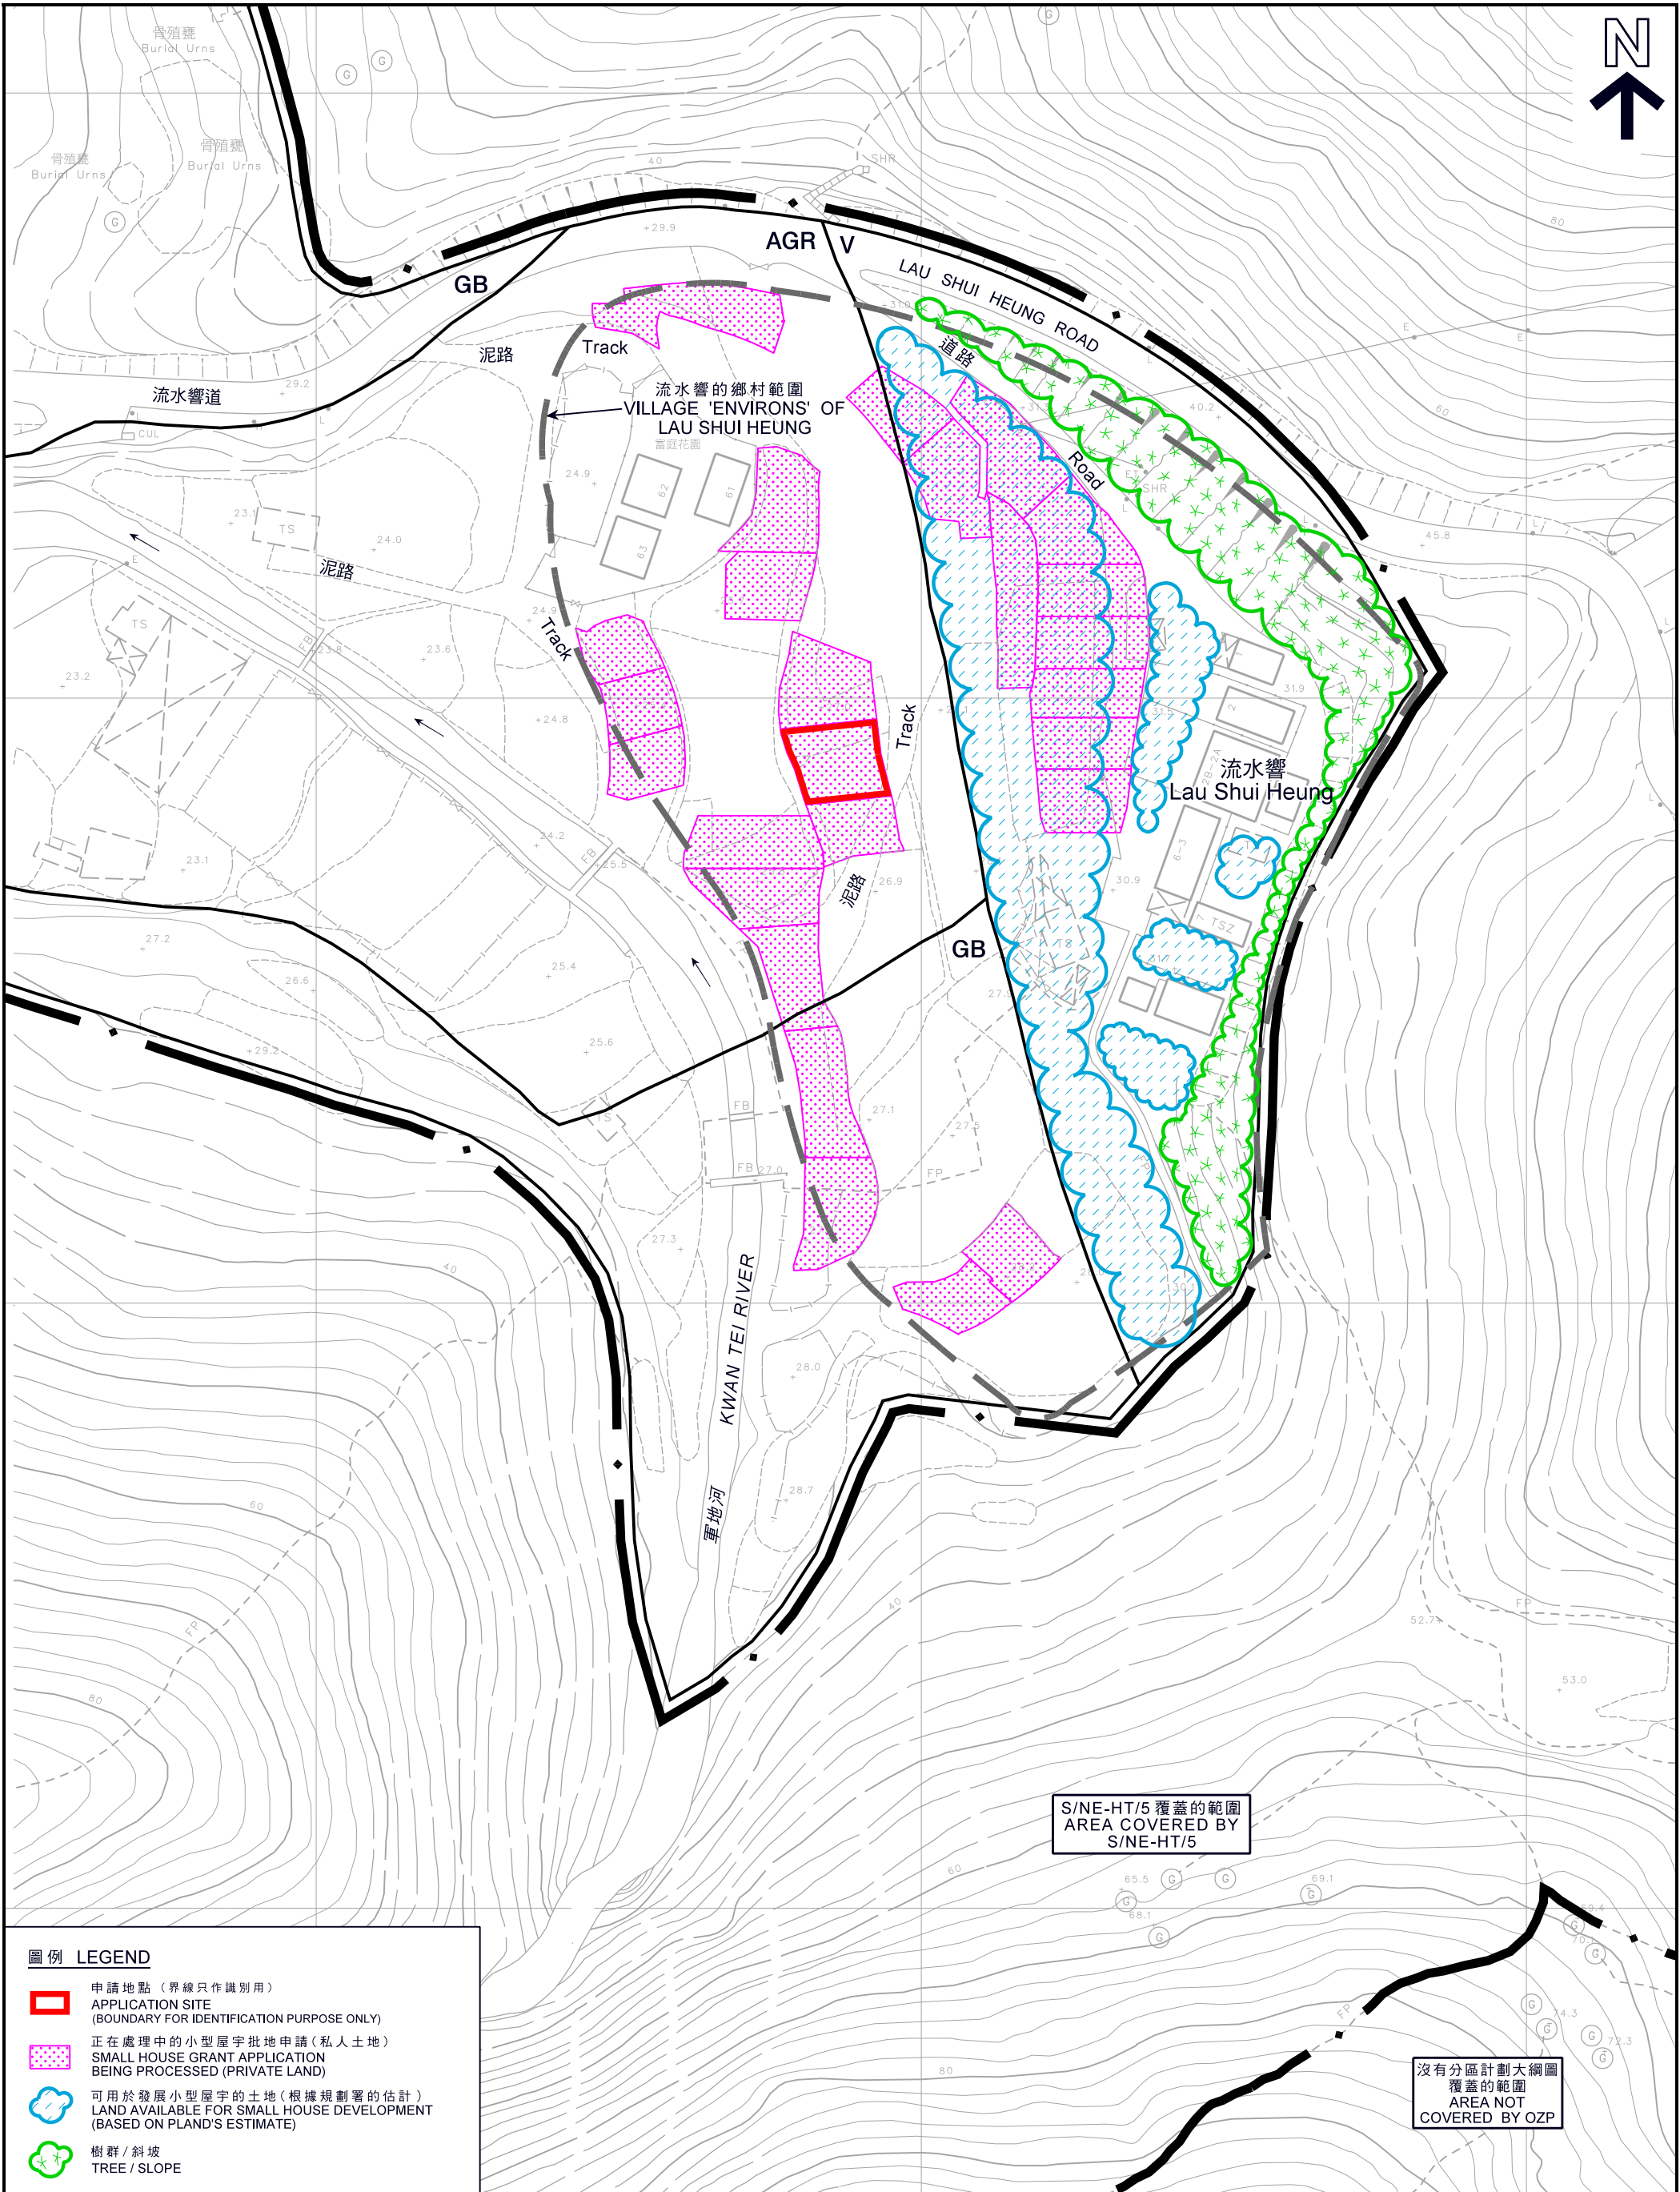

圖例 LEGEND

- 申請地點 (界線只作識別用)
APPLICATION SITE
(BOUNDARY FOR IDENTIFICATION PURPOSE ONLY)
- 正在處理中的小型屋宇批地申請 (私人土地)
SMALL HOUSE GRANT APPLICATION
BEING PROCESSED (PRIVATE LAND)
- 可用於發展小型屋宇的土地 (根據規劃署的估計)
LAND AVAILABLE FOR SMALL HOUSE DEVELOPMENT
(BASED ON PLAND'S ESTIMATE)
- 樹群 / 斜坡
TREE / SLOPE

在「鄉村式發展」地帶內預計可供發展小型屋宇的土地數量
ESTIMATED AMOUNT OF LAND AVAILABLE FOR
SMALL HOUSE DEVELOPMENT WITHIN THE "V" ZONE

擬議屋宇 (新界豁免管制屋宇-小型屋宇) 的覆核個案
新界粉嶺流水響丈量約份第85約地段第586號B分段第3小分段
REVIEW OF PROPOSED HOUSE
(NEW TERRITORIES EXEMPTED HOUSE - SMALL HOUSE)
LOT 586 S.B ss.3 IN D.D. 85, LAU SHUI HEUNG, FANLING, N.T.

規劃署
PLANNING
DEPARTMENT




參考編號
REFERENCE No.
A/NE-LYT/641

圖 PLAN
R-2b

本摘要圖於2018年4月4日擬備，
所根據的資料為測量圖編號
3-SW-9B及9D
EXTRACT PLAN PREPARED ON 4.4.2018
BASED ON SURVEY SHEETS No.
3-SW-9B & 9D

米 METRES 20 0 20 40 60 80 米 METRES

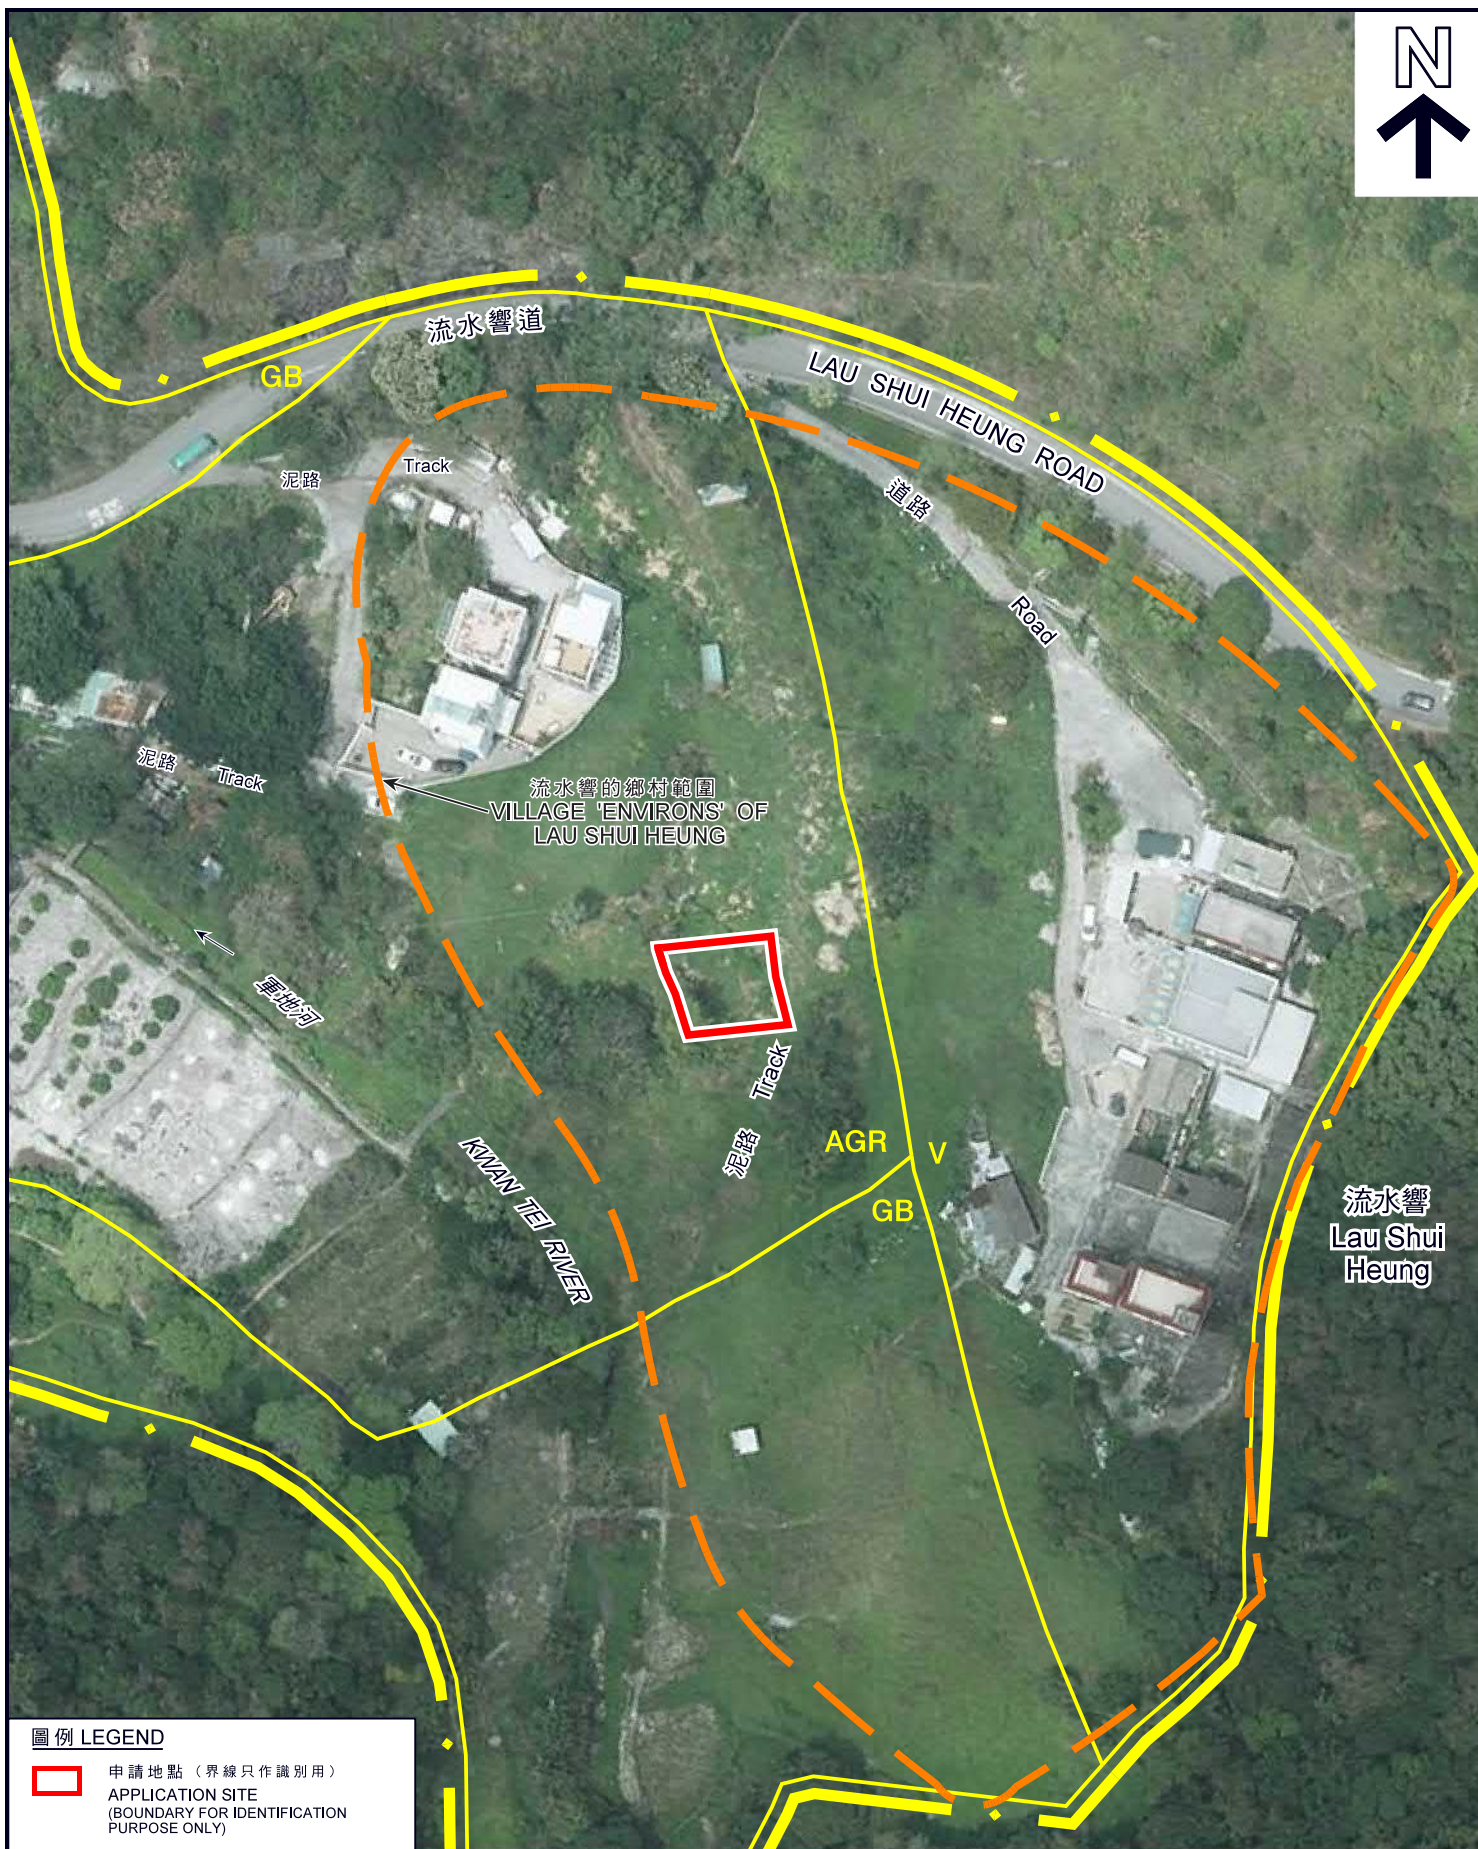

圖例 LEGEND

-  申請地點 (界線只作識別用)
APPLICATION SITE
(BOUNDARY FOR IDENTIFICATION
PURPOSE ONLY)

航攝照片 AERIAL PHOTO

擬議屋宇 (新界豁免管制屋宇-小型屋宇) 的覆核個案
新界粉嶺流水響丈量約份第85約
地段第586號B分段第3小分段
REVIEW OF PROPOSED HOUSE
(NEW TERRITORIES EXEMPTED HOUSE - SMALL HOUSE)
LOT 586 S.B ss.3 IN D.D. 85, LAU SHUI HEUNG,
FANLING, N.T.

規劃署
PLANNING
DEPARTMENT



參考編號
REFERENCE No.
A/NE-LYT/641

圖 PLAN
R-3

本摘要圖於2018年4月4日擬備，
所根據的資料為地政總署
於2017年4月4日拍得的航攝照片
編號E019269C
EXTRACT PLAN PREPARED ON 4.4.2018
BASED ON AERIAL PHOTO No. E019269C
TAKEN ON 4.4.2017 BY
LANDS DEPARTMENT



申請地點界線只作識別用
APPLICATION SITE BOUNDARY FOR IDENTIFICATION PURPOSE ONLY

實地照片 SITE PHOTOS

本圖於2018年4月4日擬備，所根據的資料為攝於2018年3月19日的實地照片
PLAN PREPARED ON 4.4.2018 BASED ON SITE PHOTOS TAKEN ON 19.3.2018

擬議屋宇（新界豁免管制屋宇-小型屋宇）的覆核個案
新界粉嶺流水響丈量約份第85約地段第586號B分段第3小分段
REVIEW OF PROPOSED HOUSE
(NEW TERRITORIES EXEMPTED HOUSE - SMALL HOUSE)
LOT 586 S.B ss.3 IN D.D. 85, LAU SHUI HEUNG, FANLING, N.T.

規劃署
PLANNING
DEPARTMENT



參考編號
REFERENCE No.
A/NE-LYT/641

圖 PLAN
R-4