


<p>Project 項目名稱: Temporary Open Storage of Scrap Metal and Plastic for a Period of 3 Years at Lots 41 (Part), 46 (Part), 49 (Part), 50 (Part), 51 (Part) and 52 S.B (Part) in D.D. 128 and Adjoining Government Land, Ha Tsuen, Yuen Long, N.T.</p>	<p>Drawing Title 圖名: Site Plan</p> <p>Drawing No. 圖號: Figure 1</p>	<p>Remarks 備註:</p> <p>Scale 比例: 1:1000</p>
---	--	---

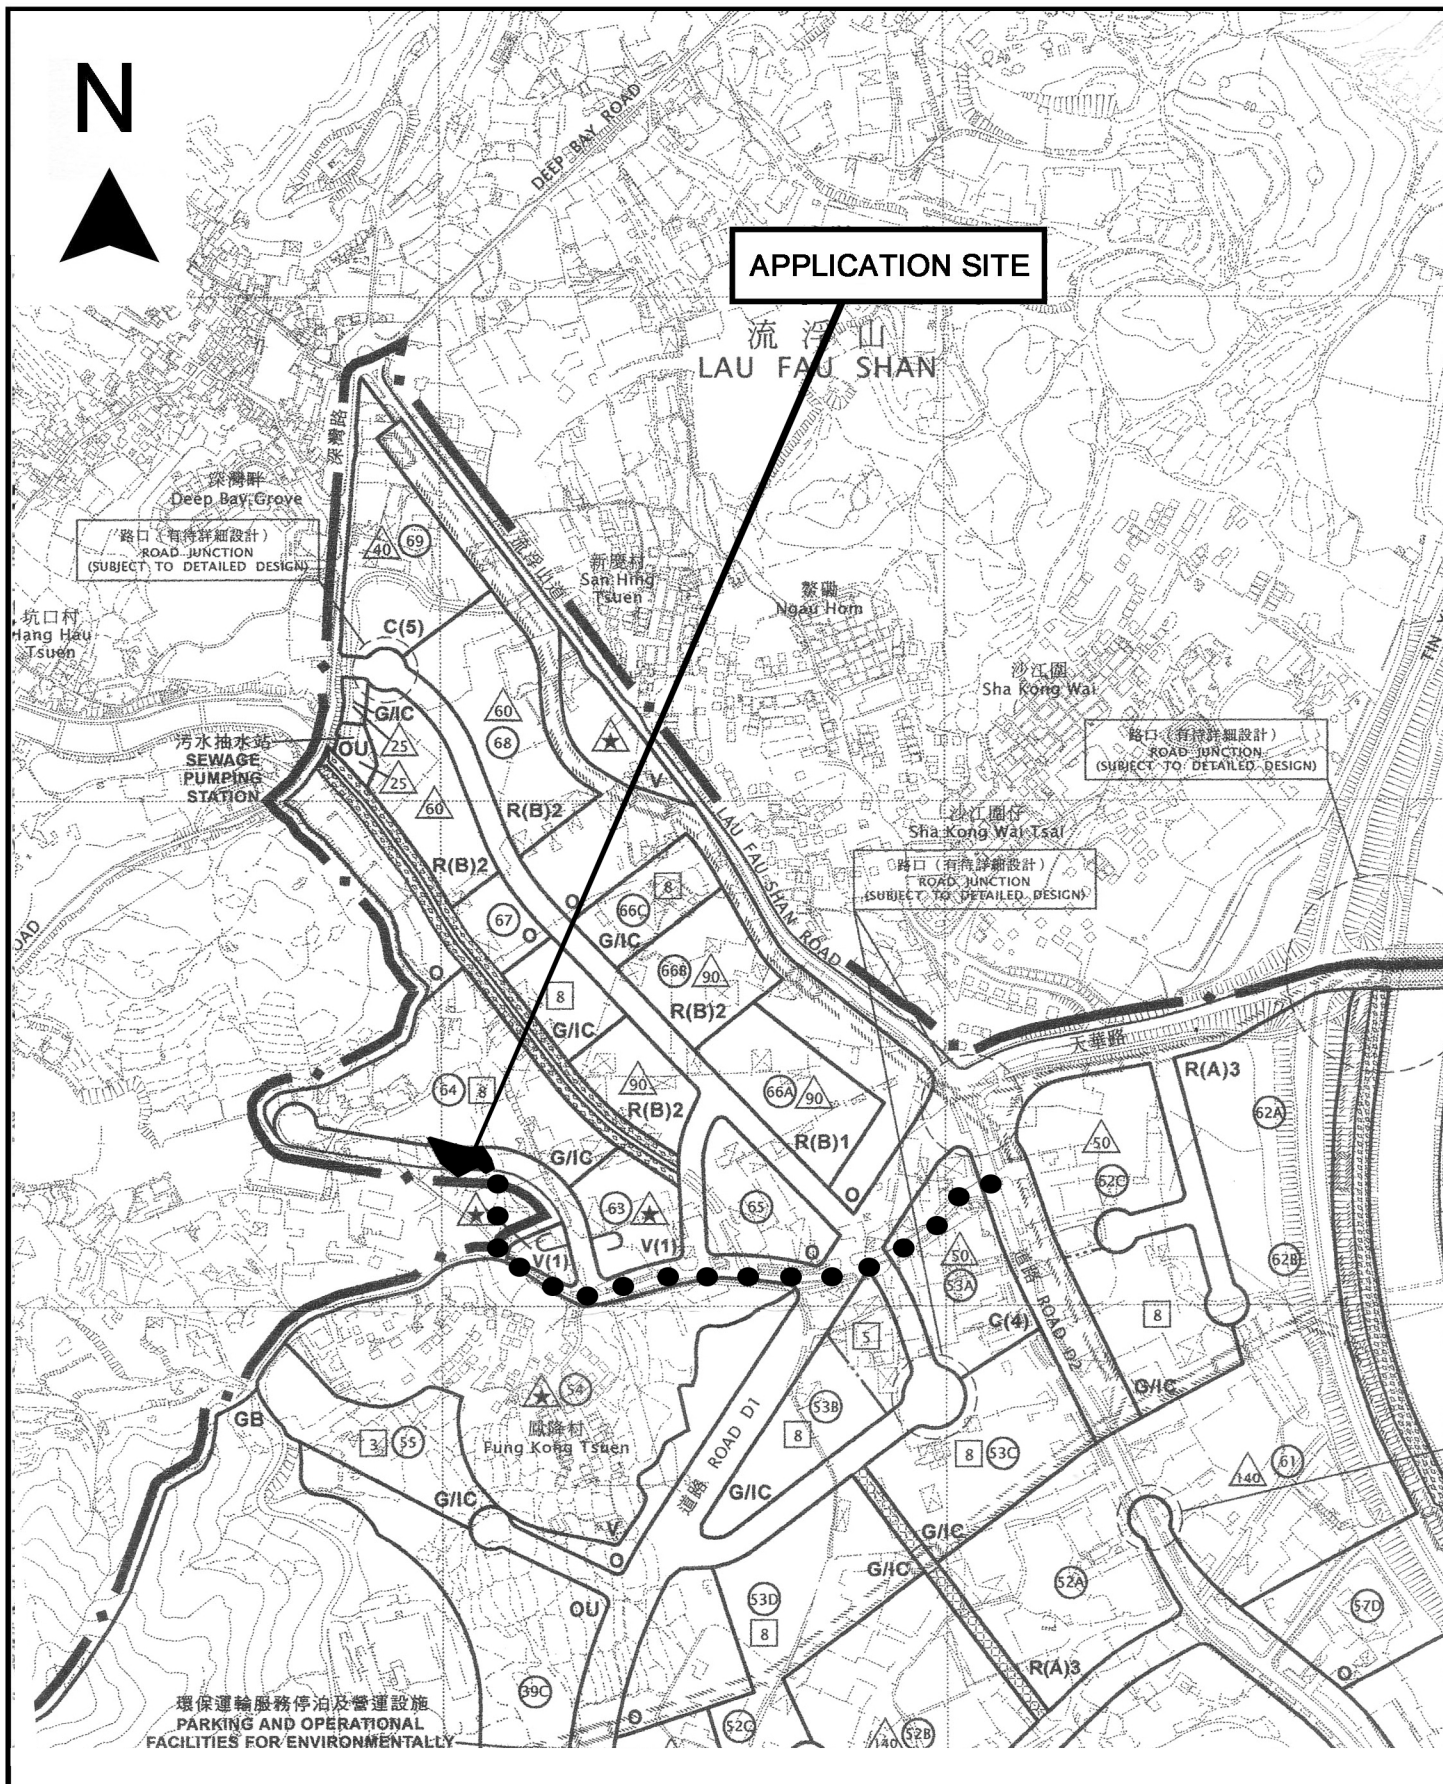

<p>Project 項目名稱:</p> <p>Temporary Open Storage of Scrap Metal and Plastic for a Period of 3 Years at Lots 41 (Part), 46 (Part), 49 (Part), 50 (Part), 51 (Part) and 52 S.B (Part) in D.D. 128 and Adjoining Government Land, Ha Tsuen, Yuen Long, N.T.</p>	<p>Drawing Title 圖目:</p> <p>Location Plan</p>	<p>Remarks 備註:</p> <p>●●● Vehicular Access Leading to Ping Ha Road</p>
	<p>Drawing No. 圖號:</p> <p>Figure 2</p>	<p>Scale 比例:</p> <p>1:7500</p>


N



Structure 2
Converted container for storage use
Total floor area: Not exceeding 20m²
Height: Not exceeding 4m
No. of storey: 1

Structure 1
Converted containers for
site office use
Total floor area: Not exceeding 91m²
Height: Not exceeding 4m
No. of storey: 1

One loading/unloading
bay of 7m x 3.5m for
light goods vehicle

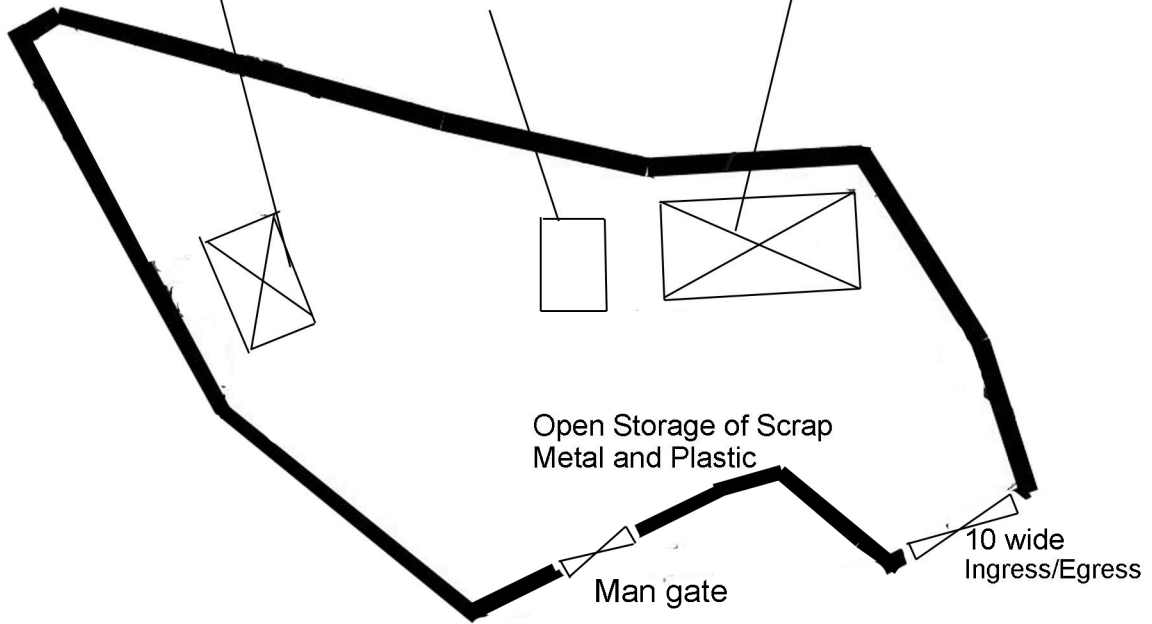

Project 項目名稱:

Temporary Open Storage of
Scrap Metal and Plastic for a Period of 3
Years at Lots 41 (Part), 46 (Part), 49 (Part),
50 (Part), 51 (Part) and 52 S.B (Part) in
D.D. 128 and Adjoining Government Land,
Ha Tsuen, Yuen Long, N.T.

Drawing Title 圖名:

Proposed Layout Plan

Drawing No. 圖號:

Figure 3


Remarks 備註:

Scale 比例:

1:500

Existing Landscaping at the Subject Site

Tree	Approximate Height	Spacing	Quantity
Existing <i>Ficus microcarpa</i> to be preserved	2.75m to 10m	3m	32

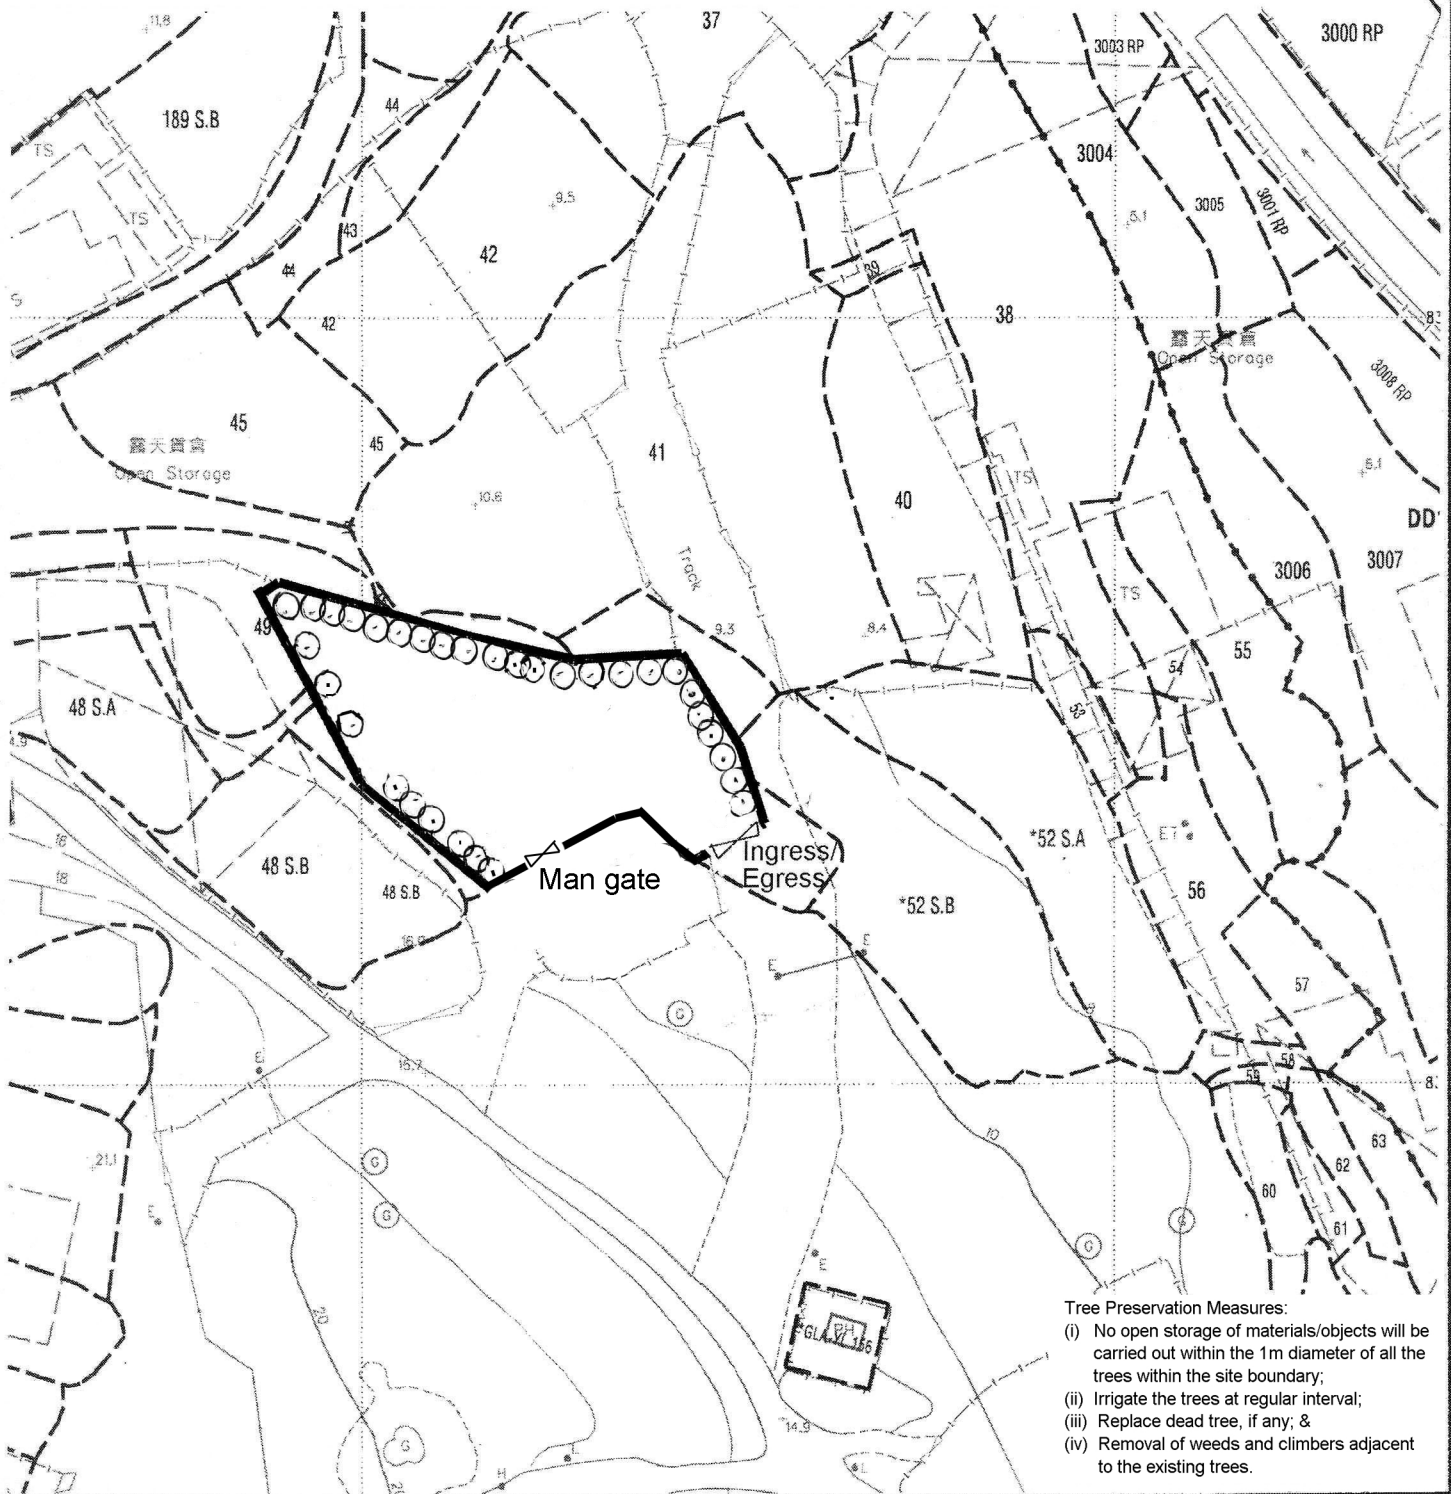

- Tree Preservation Measures:
- (i) No open storage of materials/objects will be carried out within the 1m diameter of all the trees within the site boundary;
 - (ii) Irrigate the trees at regular interval;
 - (iii) Replace dead tree, if any; &
 - (iv) Removal of weeds and climbers adjacent to the existing trees.


Project 項目名稱:
 Temporary Open Storage of
 Scrap Metal and Plastic for a Period of 3
 Years at Lots 41 (Part), 46 (Part), 49 (Part),
 50 (Part), 51 (Part) and 52 S.B (Part) in
 D.D. 128 and Adjoining Government Land,
 Ha Tsuen, Yuen Long, N.T.

Drawing Title 圖名:
 Proposed Landscape &
 Tree Preservation Plan

Drawing No. 圖號:
 Figure 4

Remarks 備註:

Scale 比例:
 1:1000

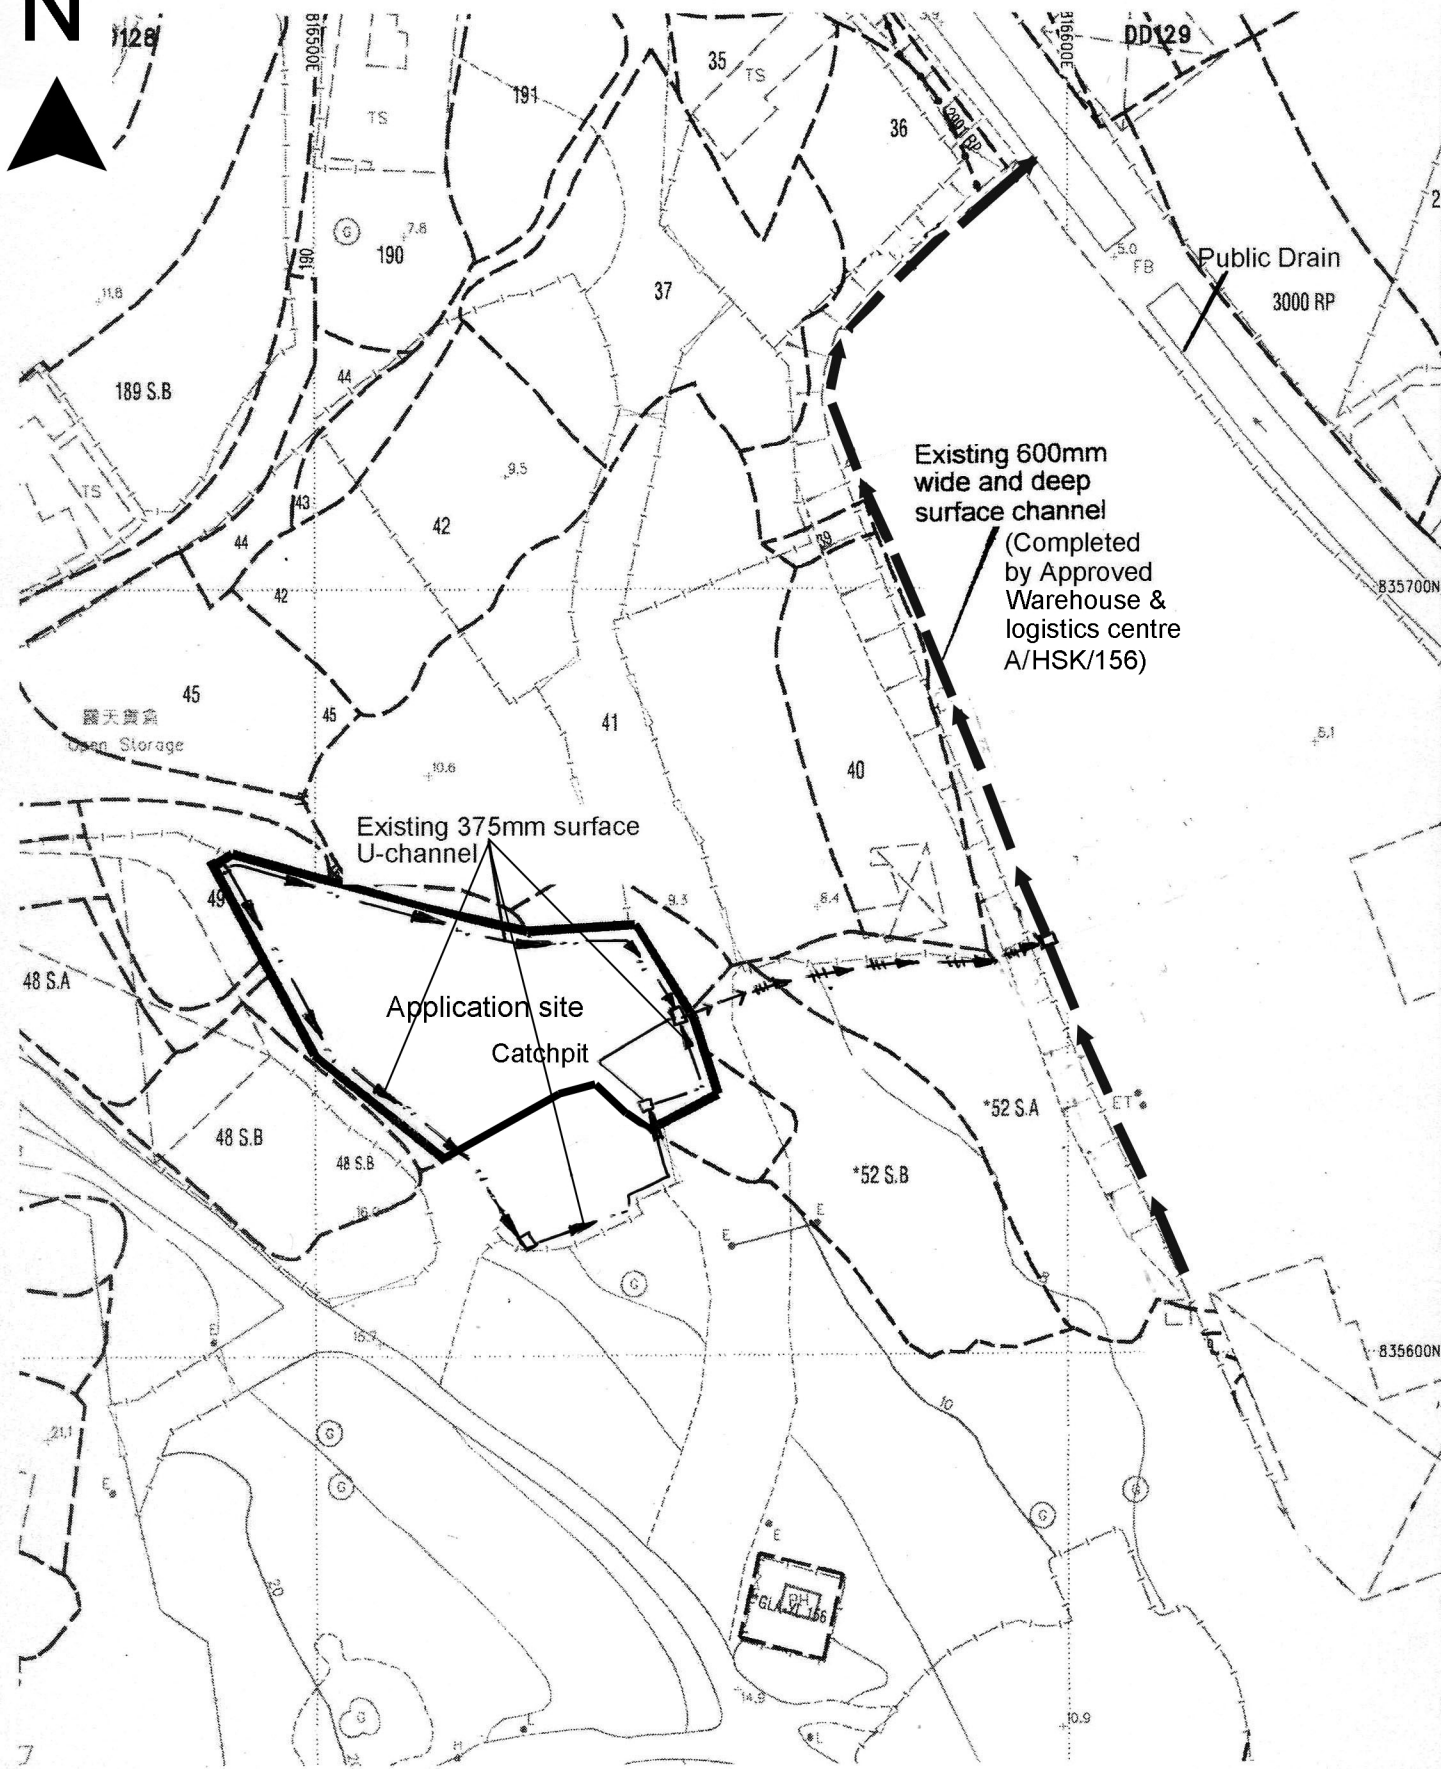

Project 項目名稱:

Temporary Open Storage of Scrap Metal and Plastic for a Period of 3 Years at Lots 41 (Part), 46 (Part), 49 (Part), 50 (Part), 51 (Part) and 52 S.B (Part) in D.D. 128 and Adjoining Government Land, Ha Tsuen, Yuen Long, N.T.

Drawing Title 圖名:

As-built Drainage Plan (Drainage Plan approved for previous planning permission No. A/YL-HT/306)

Drawing No. 圖號:

Figure 5

Remarks 備註:

- → → Existing 600mm diameter underground pipe
- → → Existing 600mm surface U-channel

Scale 比例:

1:1000