

Project 項目名稱:

Proposed Temporary Shop and Services (Retail Shop for Hardware Groceries and Construction Materials) for a Period of 3 Years at Lot 1097 RP (Part) in D. D. 125 and Adjoining Government Land in Yuen Long, New Territories


Drawing Title 圖紙標題:

Location Plan

Drawing No. 圖號:
20251220

Remarks 備註:

●●● Vehicular access leading Sik Kong Wai Road

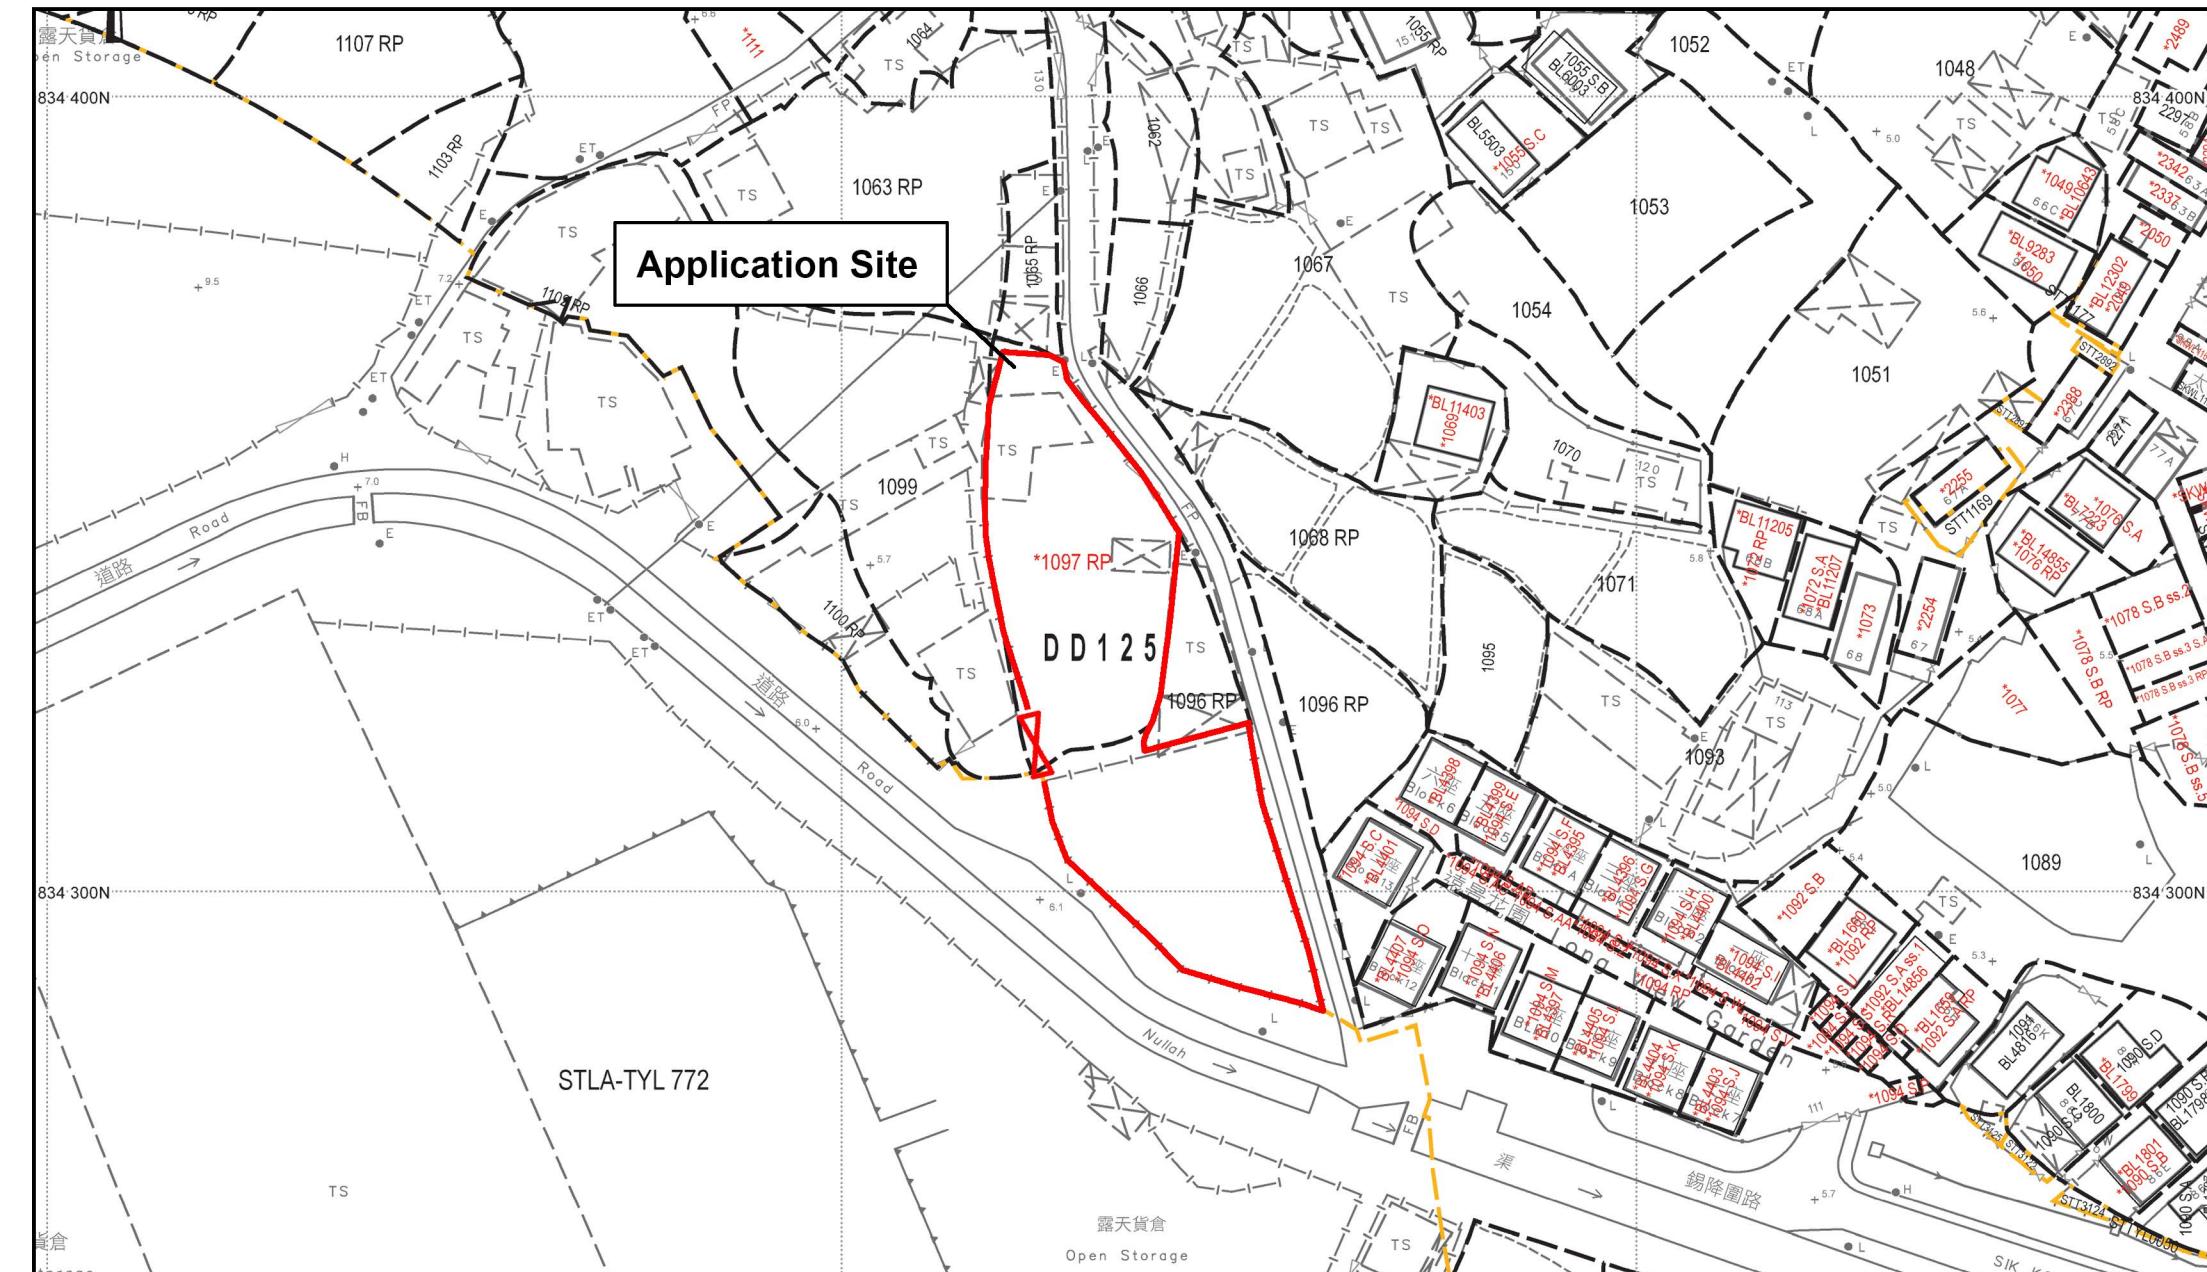

Project 項目名稱:

Proposed Temporary Shop and Services (Retail Shop for Hardware Groceries and Construction Materials) for a Period of 3 Years at Lot 1097 RP (Part) in D. D. 125 and Adjoining Government Land in Yuen Long, New Territories

Drawing Title 圖紙標題:

Site Plan

Remarks 備註

Application Site

Drawing No. 圖號:
20251220

Application Site

Structure 1

Shop and Services

GFA: About 230m²

No. of storey: 1

Height: Not exceeding 8m

Structure 2

Shop and Services

GFA: About 230m²

No. of storey: 1

Height: Not exceeding 8m

Structure 3

Site Office

Covered Area: 30m²

GFA: About 60m²

No. of storey: 2

Height: Not exceeding 7m

Ingress/Egress 6m

2 Loading/unloading
spaces of 7m x 3.5m
for light goods vehicle

Manoeuvring
circle

Project 項目名稱:

Proposed Temporary Shop and Services (Retail Shop for Hardware Groceries and Construction Materials) for a Period of 3 Years at Lot 1097 RP (Part) in D. D. 125 and Adjoining Government Land in Yuen Long, New Territories

Drawing Title 圖紙標題:

Layout Plan

Drawing No. 圖號:

Remarks 備註:

 Light good vehicle

 Structure