

**Application Site**

Project 項目名稱:

Proposed Temporary Recyclable Collection Centre ( Electronic Parts ) for a Period of 3 Years at Lot 47(Part) in D.D.128 and adjoining Government Land, Ha Tsuen, Yuen Long, New Territories

Drawing Title 圖紙標題:

Location Plan




Drawing No. 圖號:

20230710

Remarks 備註:

●●● Vehicular access leading from Ping Ha Road

Scale 比例:

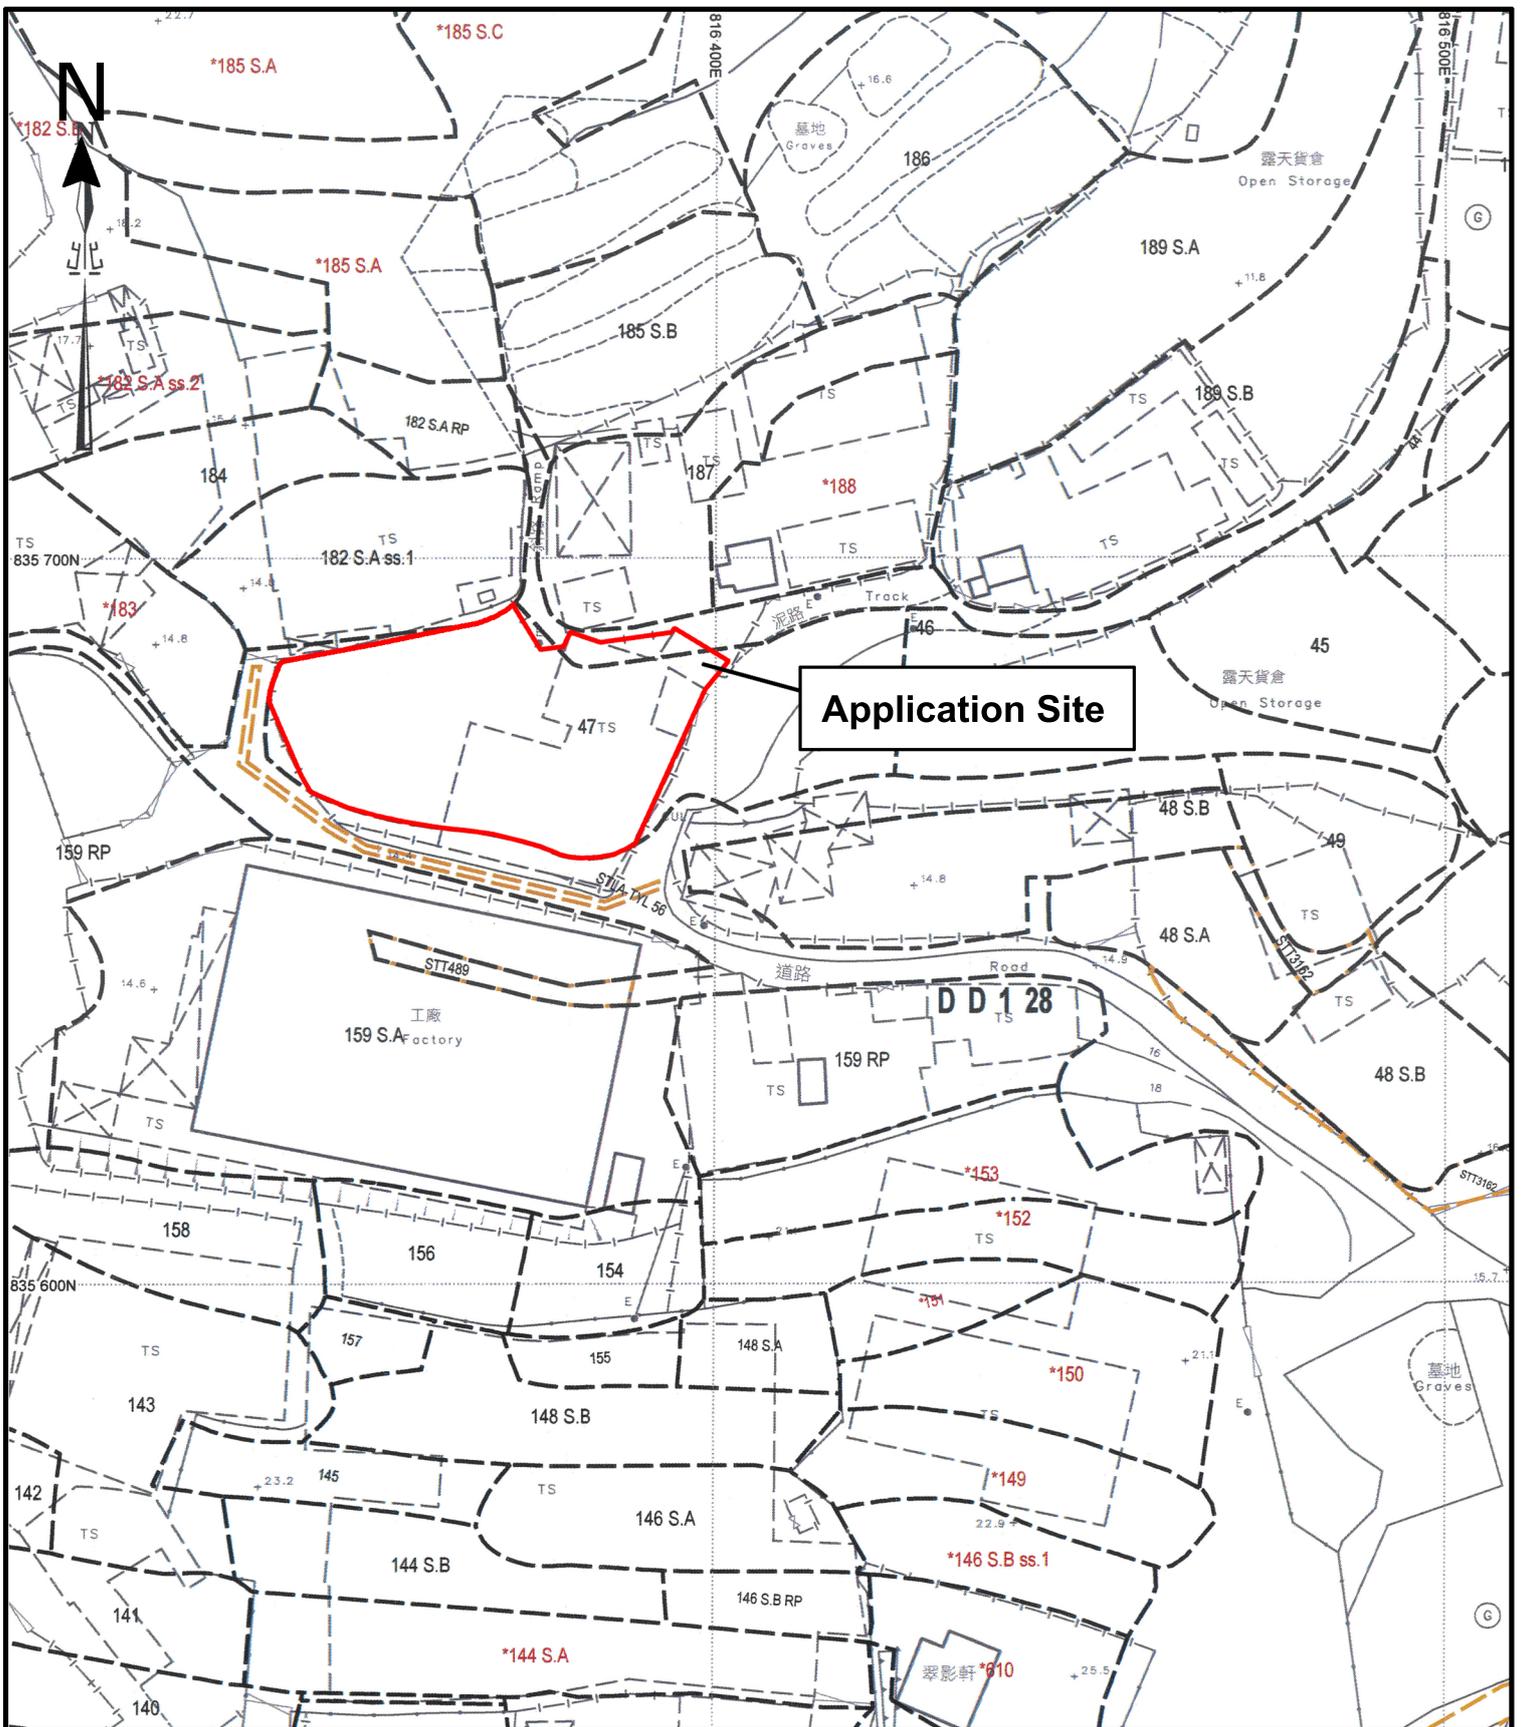

**Application Site**

|  |  |  |                                     |
|--|--|--|-------------------------------------|
| <p>Project 項目名稱:<br/> <b>Proposed Temporary Recyclable Collection Centre ( Electronic Parts ) for a Period of 3 Years at Lot 47(Part) in D.D.128 and adjoining Government Land, Ha Tsuen, Yuen Long, New Territories</b></p> | <p>Drawing Title 圖紙標題:<br/> <b>Site Plan</b></p> <p>Drawing No. 圖號:<br/> <b>20230710</b></p> |  | <p>Remarks 備註:</p> <p>Scale 比例:</p> |
|--|--|--|-------------------------------------|



**Structure 1**


Recyclable Collection Centre (Electronic Parts)

GFA: 900m<sup>2</sup> (ABOUT)

No. of storey: 1

Height: Not exceeding 9m

1 loading/unloading  
space of 7m x 3.5m  
for light goods vehicle

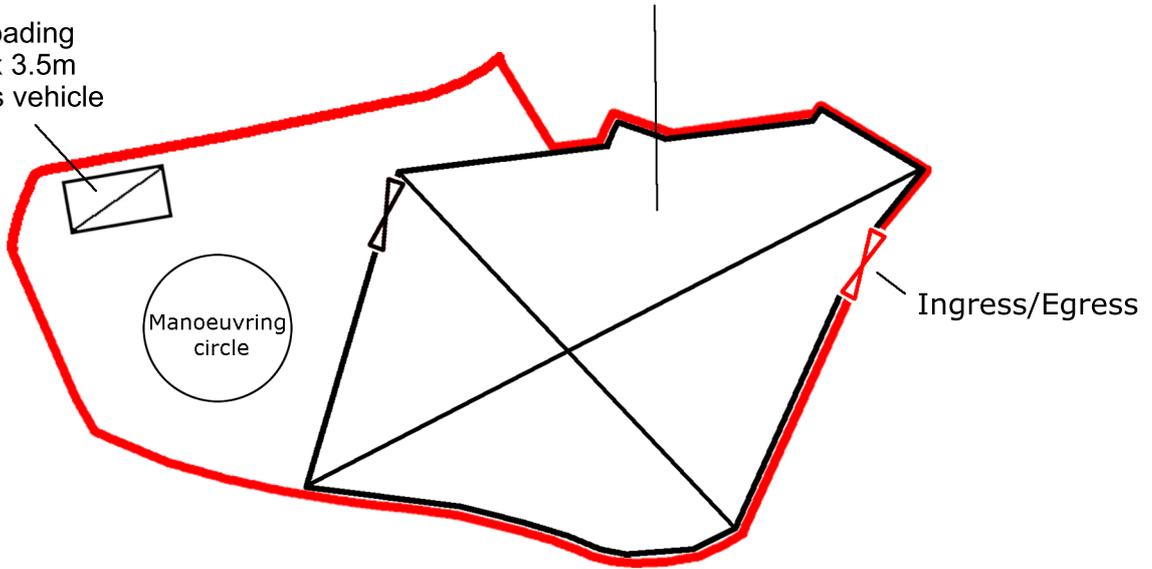

Project 項目名稱:

Proposed Temporary Recyclable Collection Centre ( Electronic Parts ) for a Period of 3 Years at Lot 47(Part) in D.D.128 and adjoining Government Land, Ha Tsuen, Yuen Long, New Territories

Drawing Title 圖紙標題:

Layout Plan



Drawing No. 圖號:

20230907

Remarks 備註:

 Loading/unloading for light goods vehicle

 Structure

Scale 比例:

根據城市規劃條例第 16 條作出規劃許可申請  
擬在元朗廈村丈量約份第 128 約地段第 47 號部分及毗連政府土地  
擬議申請用途：擬議臨時可循環再造物料回收中心（電子產品）

**預計 輕型貨車 進出流量報告**  
**（星期一至星期六）**

| 時間            | 進入（輛） | 離開（輛） |
|---------------|-------|-------|
| 8：00 - 9：00   | 0     | 0     |
| 9：00 - 10：00  | 0     | 0     |
| 10：00 - 11：00 | 0     | 0     |
| 11：00 - 12：00 | 1     | 0     |
| 12：00 - 13：00 | 0     | 0     |
| 13：00 - 14：00 | 0     | 0     |
| 14：00 - 15：00 | 0     | 1     |
| 15：00 - 16：00 | 0     | 0     |
| 16：00 - 17：00 | 0     | 0     |
| 17：00 - 18：00 | 0     | 0     |

申請地點尚未發展，以上數字為預算車輛進出場地記錄。