


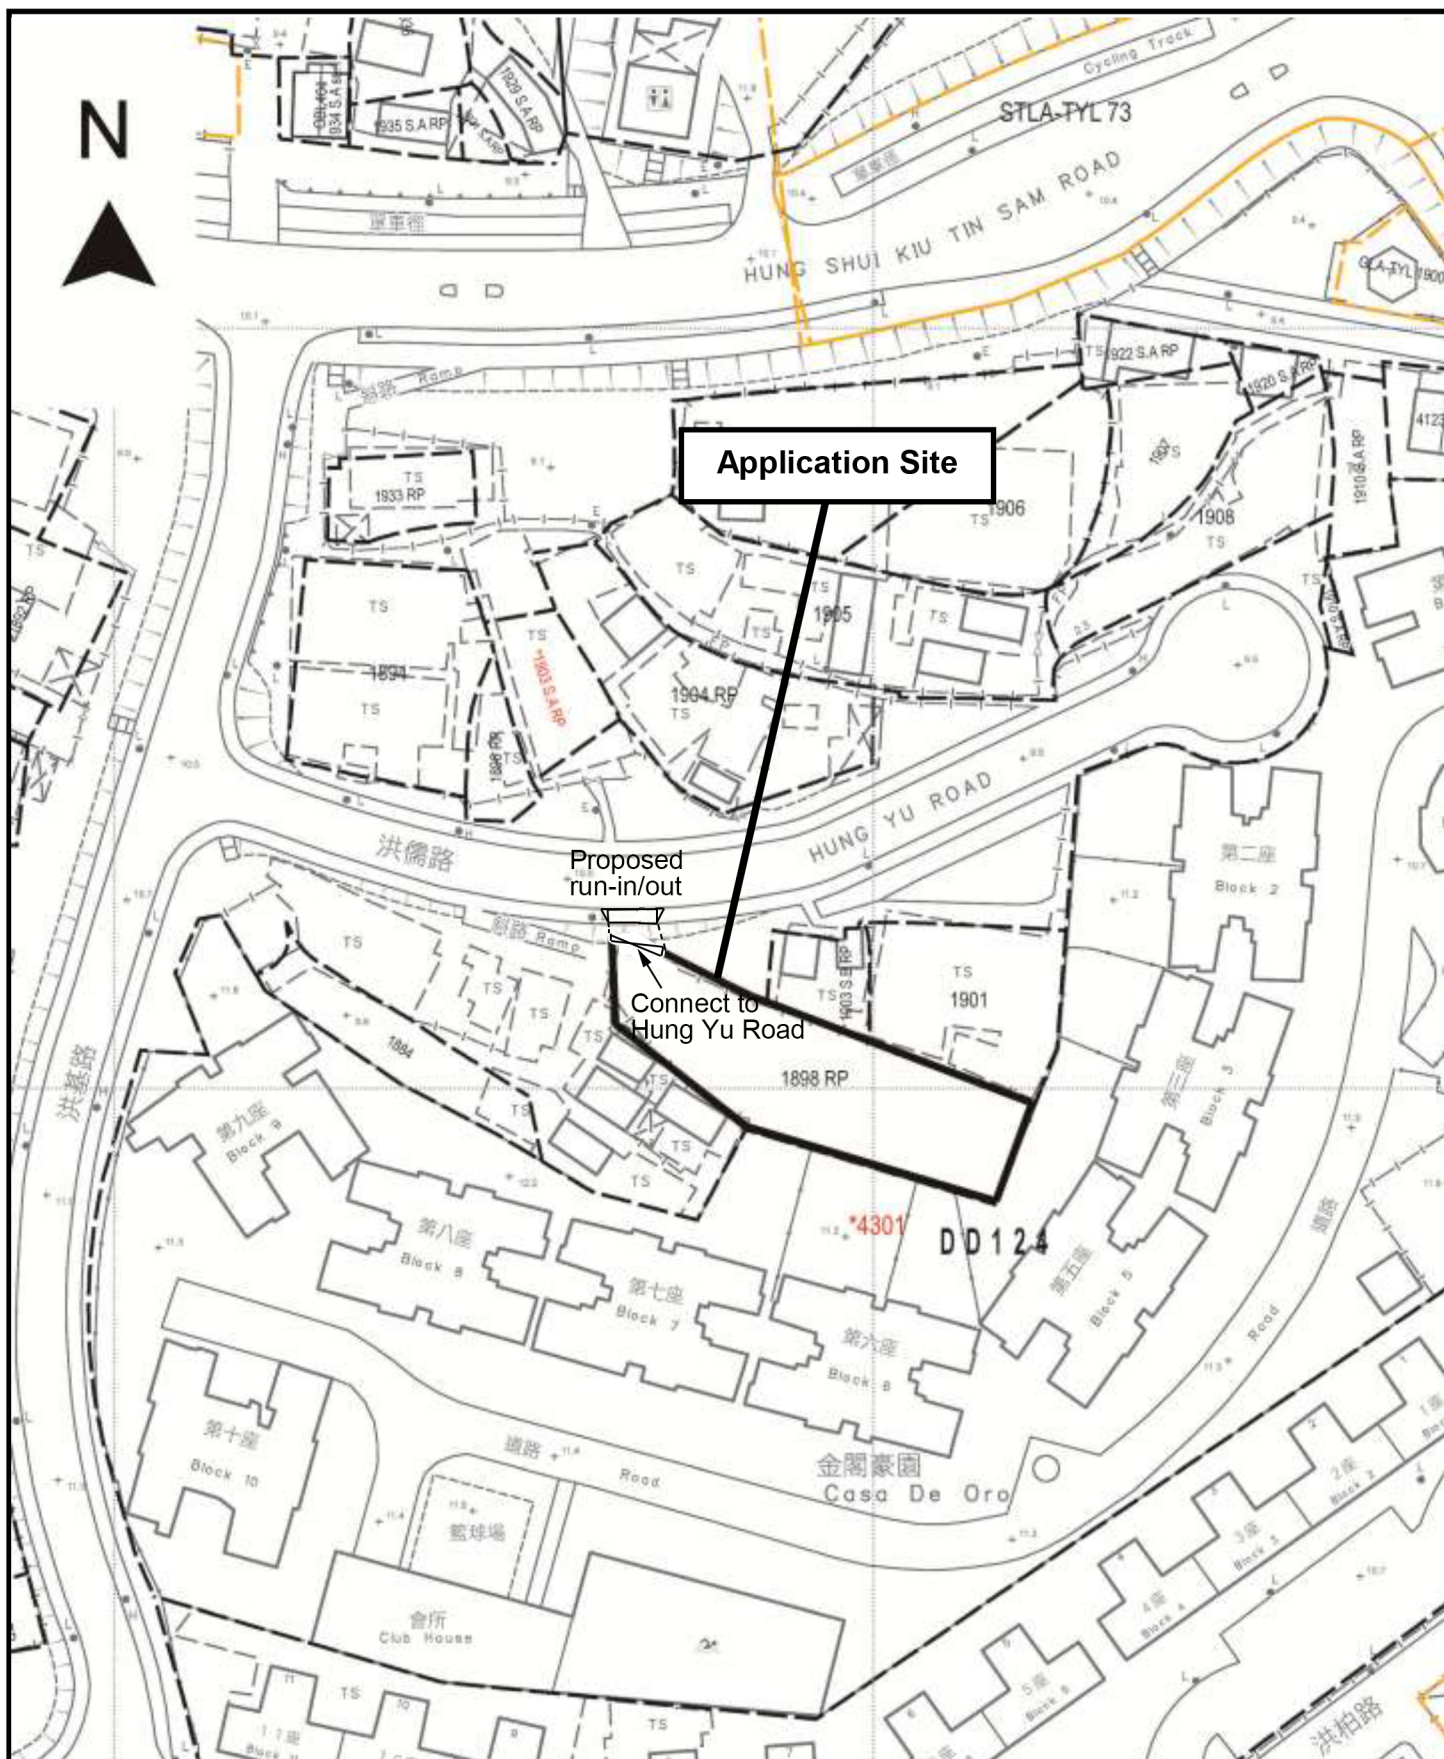

Project 項目名稱:

Proposed Temporary Public Vehicle Park for Private Car for a Period of 3 Years at Lot 1898 RP in D.D. 124, Hung Shui Kiu, Yuen Long, N.T.

Drawing Title 圖目:

Site Plan

Remarks 備註:

Drawing No. 圖號:

Figure 1

Scale 比例:

1:1000