

DRAWING TITLE:
LOCATION PLAN

DRAWING NO.:
FIGURE 1

LEGEND:

PERFECT INDUSTRIAL BUILDING (SUBJECT IB)
 APPLICATION BOUNDARY


SCALE:
1:2500

DATE:
JANUARY 2026

PREPARED BY:



DeSPACE (International) Limited

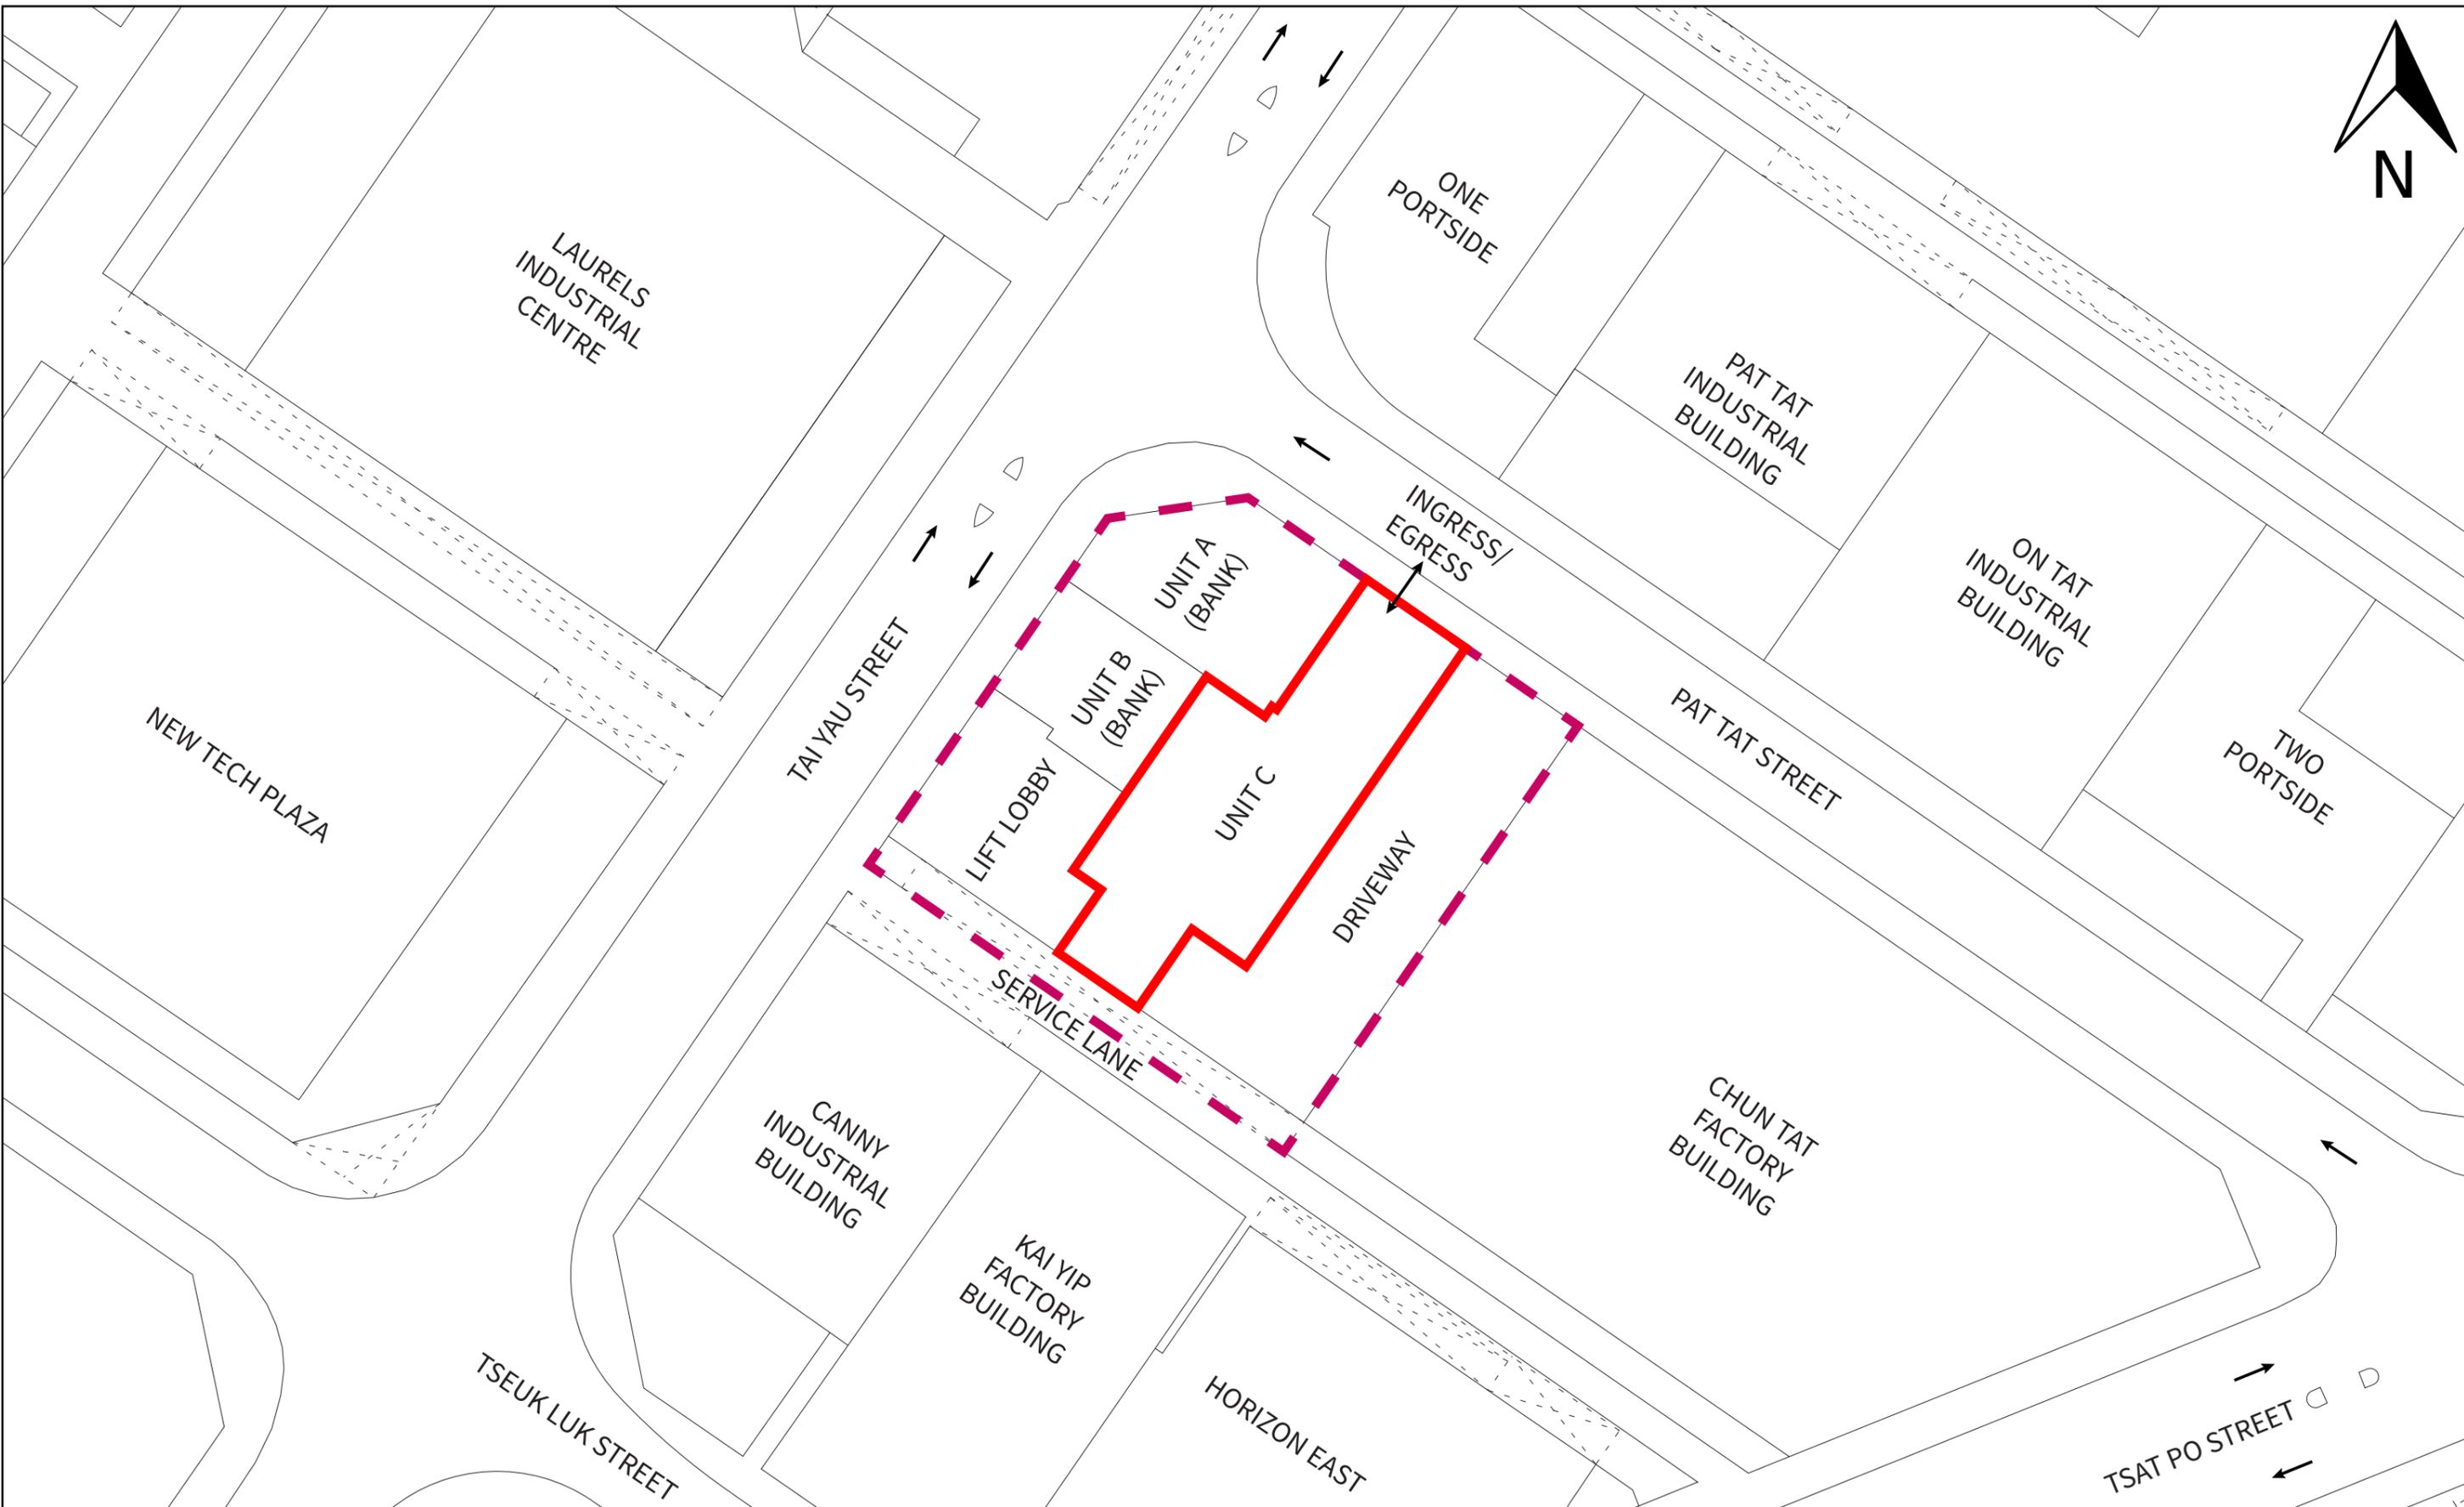

DRAWING TITLE:
SITE PLAN

DRAWING NO.:
FIGURE 2

LEGEND:

	PERFECT INDUSTRIAL BUILDING (SUBJECT IB)		APPLICATION BOUNDARY
---	--	---	----------------------


SCALE:
1:500

DATE:
JANUARY 2026

PREPARED BY:



DeSPACE (International) Limited

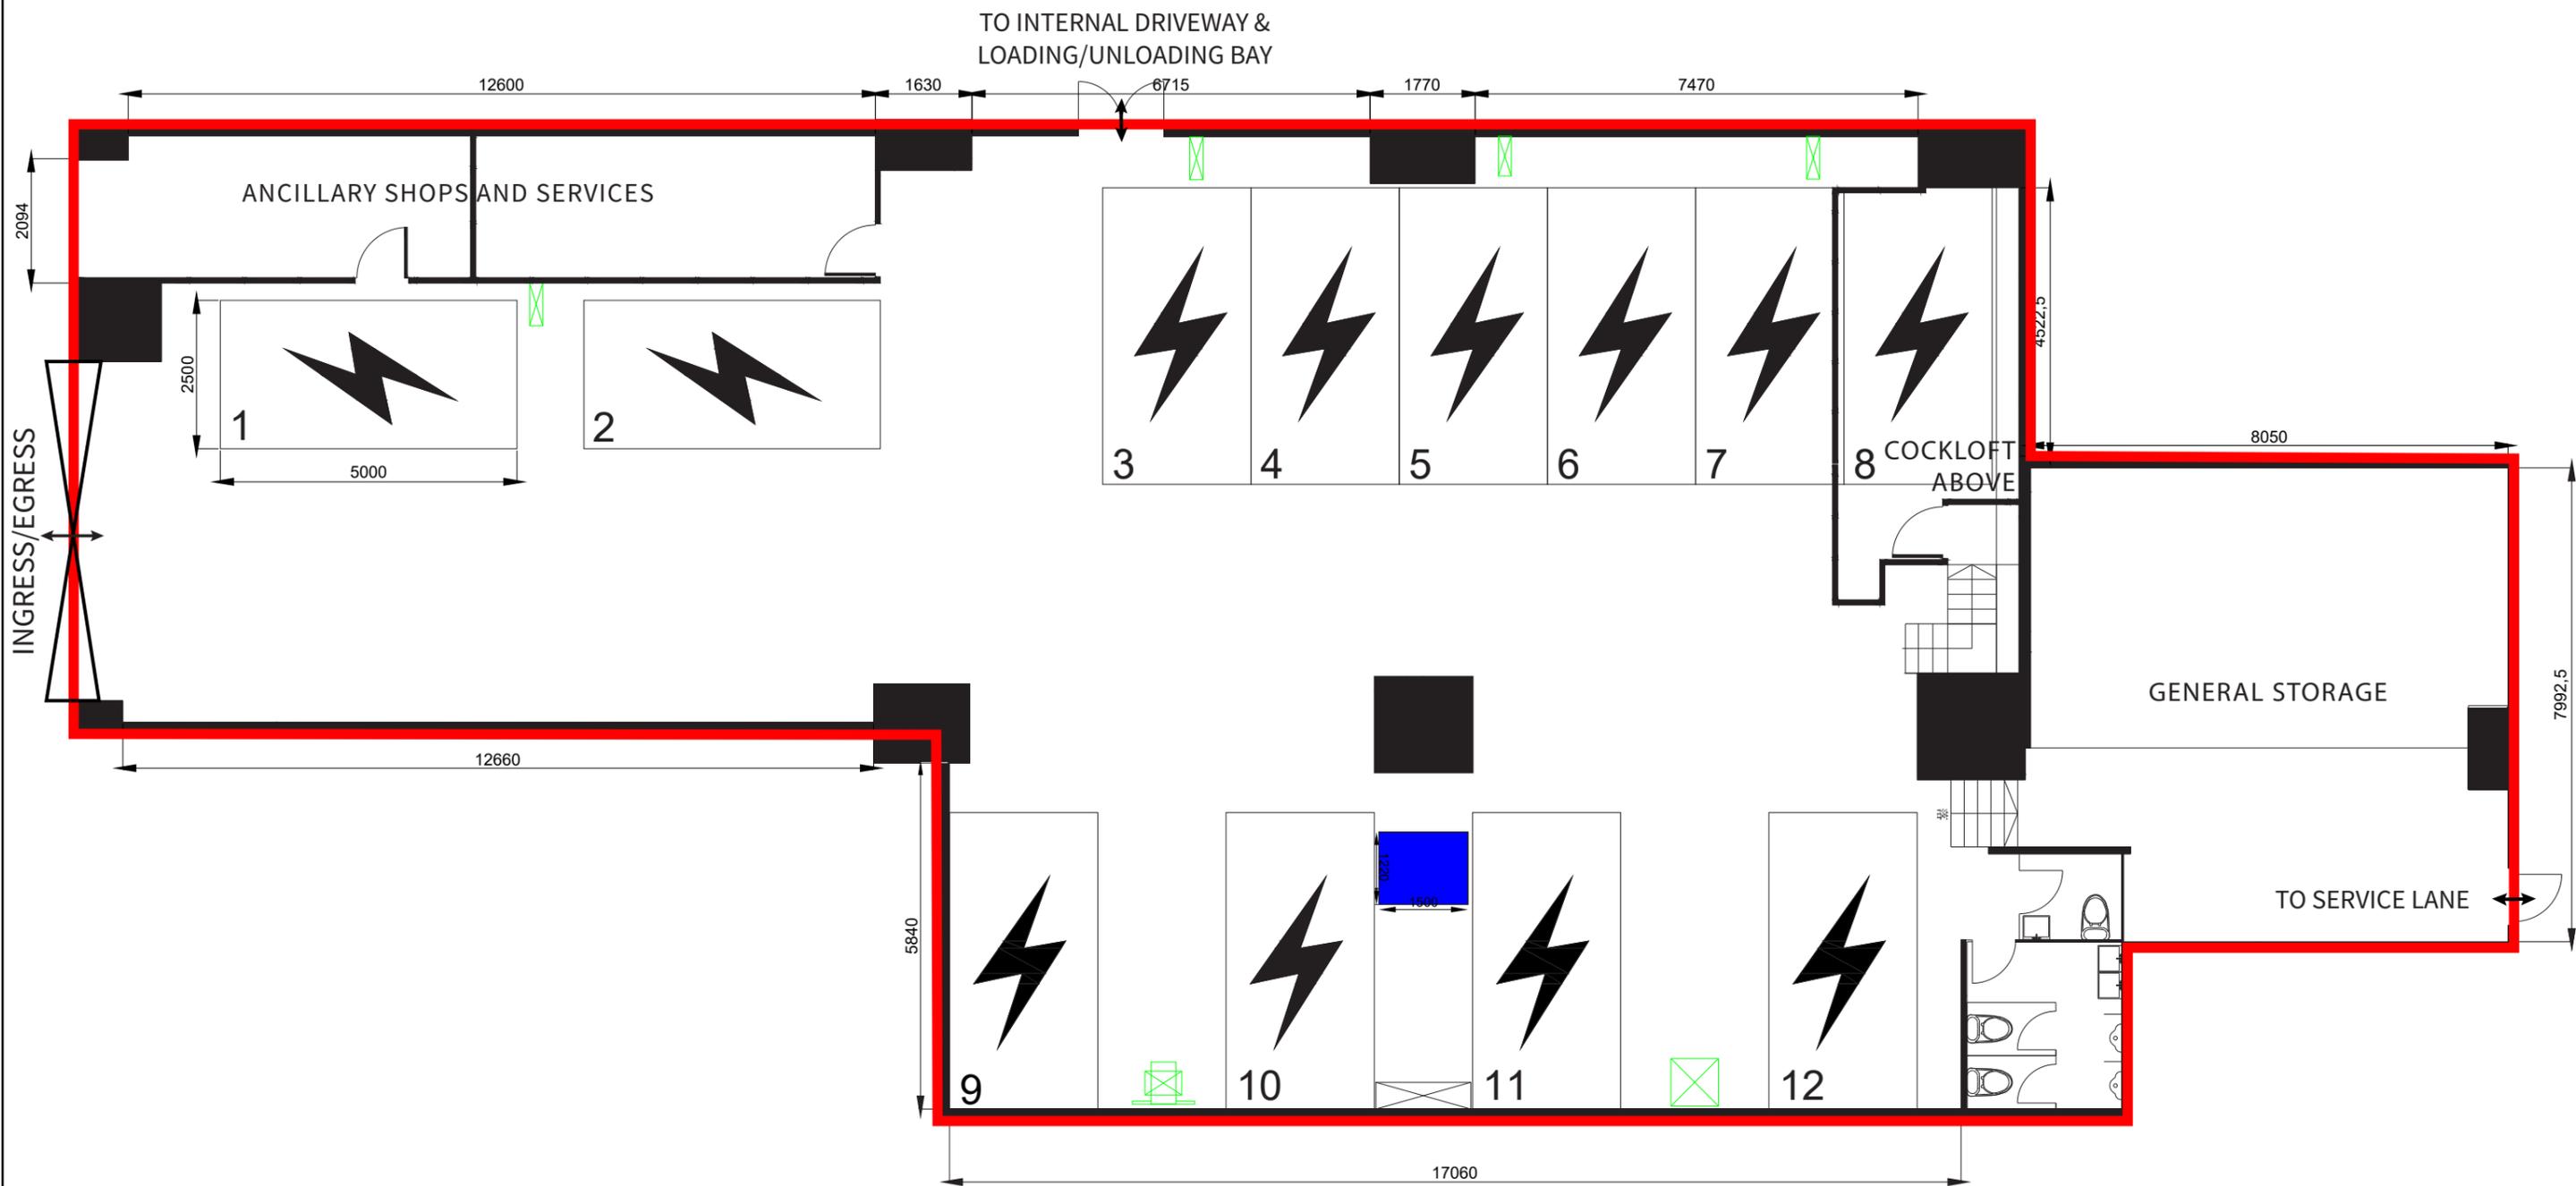

DRAWING TITLE:
LAYOUT PLAN

DRAWING NO.:
FIGURE 3

LEGEND:

- APPLICATION BOUNDARY
- / / EV CHARGERS
- POWER CABINET

SCALE:
NOT TO SCALE

DATE:
JANUARY 2026

PREPARED BY:

 DeSPACE (International) Limited

 中匯智能
SINO EXPRESS
INTELLIGENCE