


Legend
 Building Outline Of The Application Premises

Existing Layout

8/F Layout Plan
 Date : 28/1/2026
 Scale : 1 : 500 @ A3
 Scale 0 5 10 15m

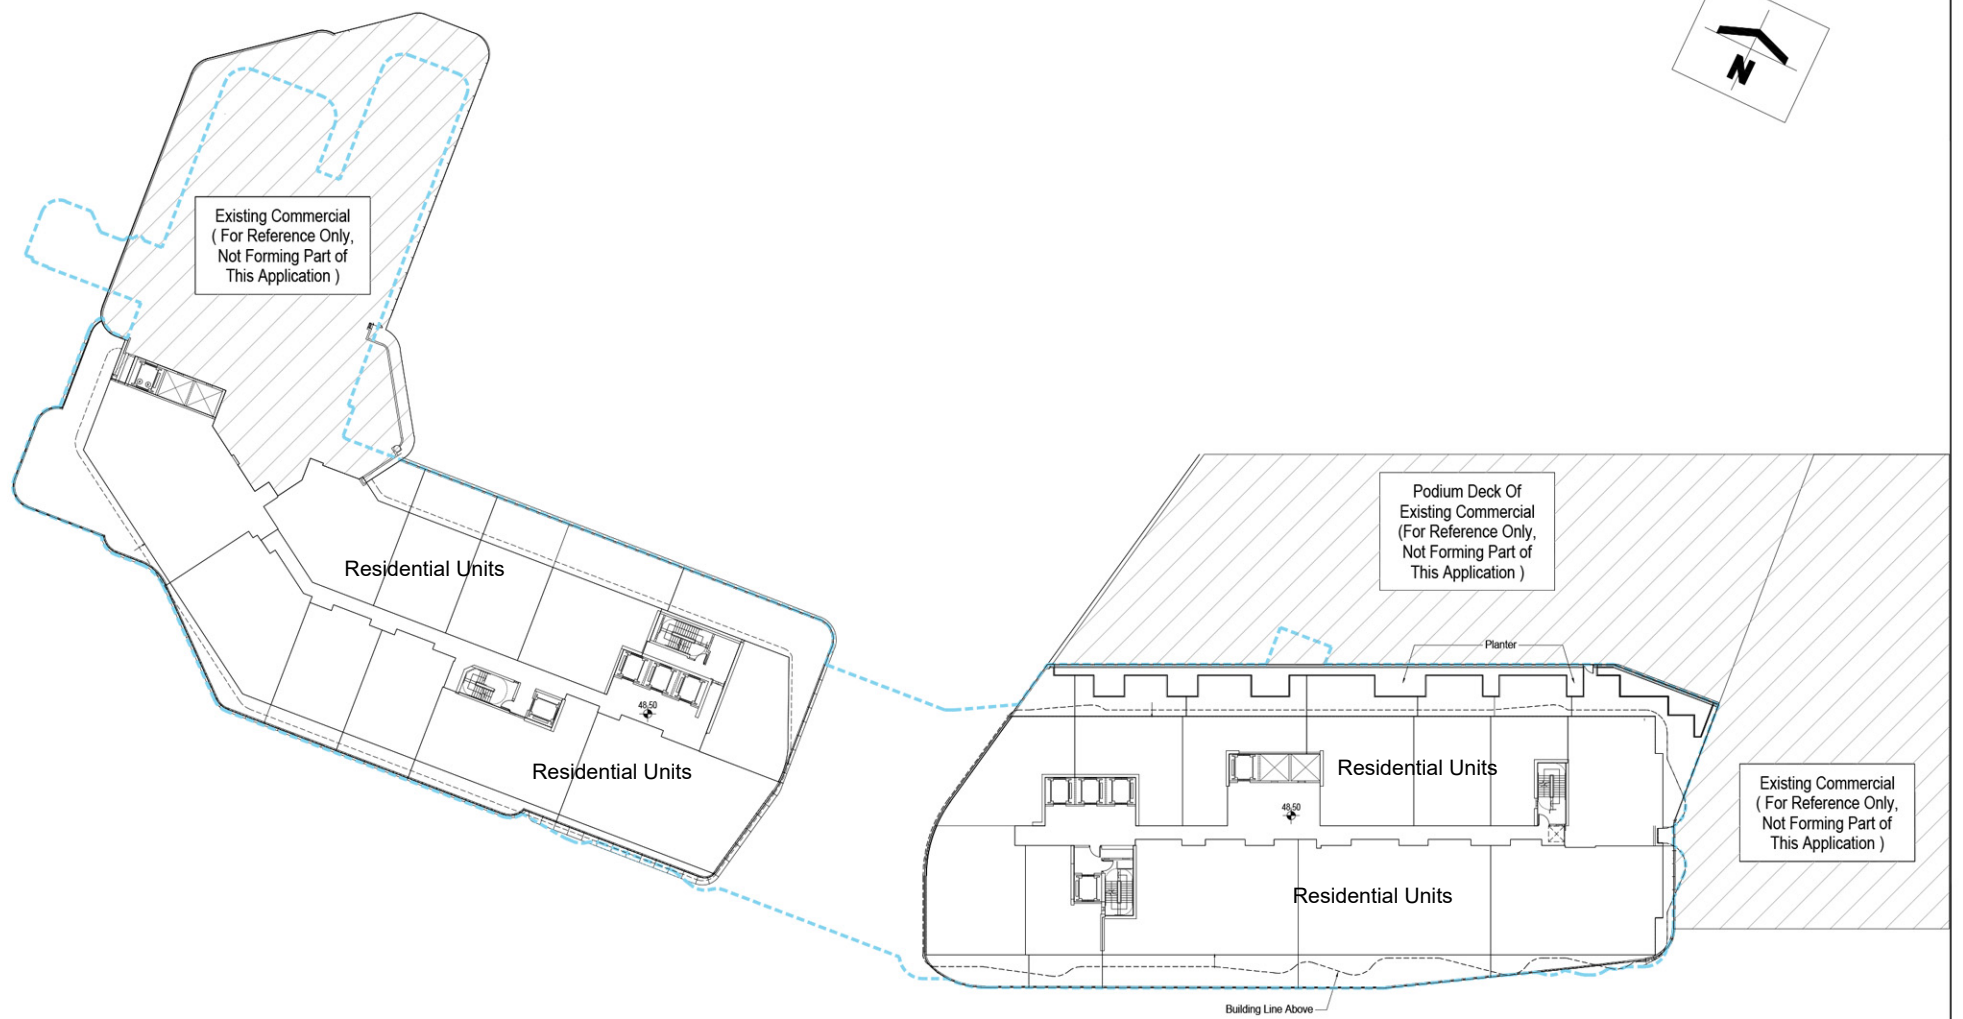


Legend
 Building Outline Of The Application Premises

Proposed Layout

8/F Layout Plan
 Date : 28/1/2026
 Scale : 1 : 500 @ A3
 Scale 0 5 10 15m


Note: Subjected to Detailed Design

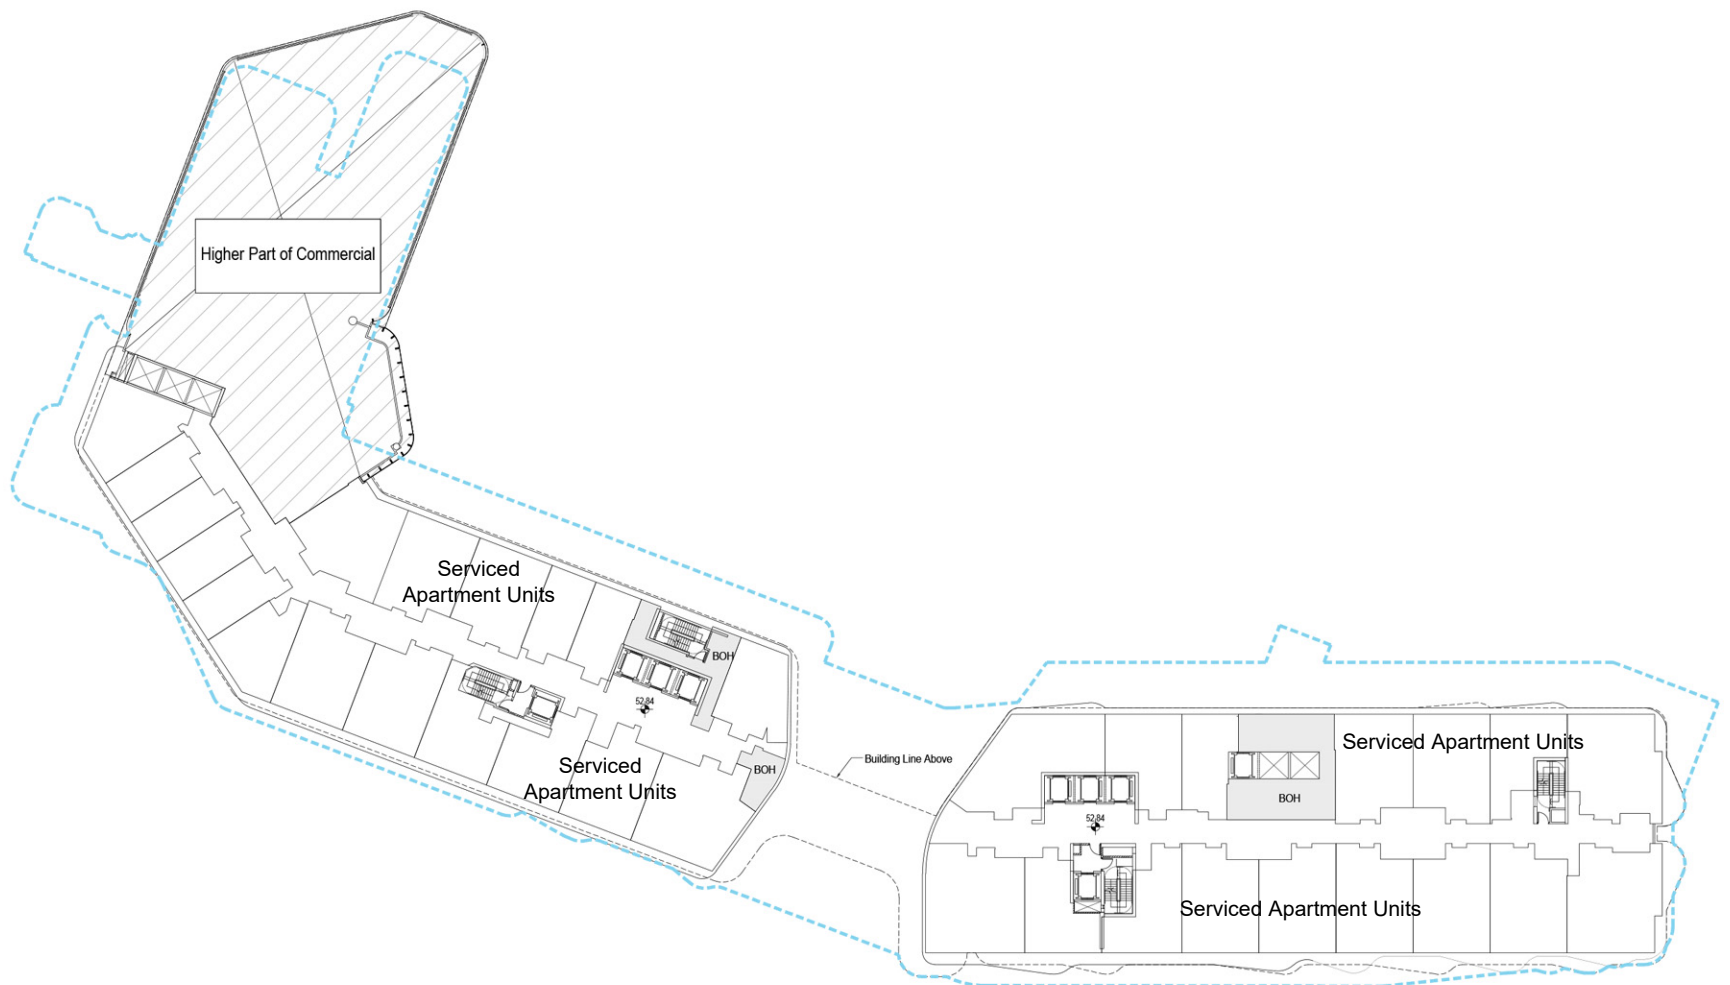

Legend
 Building Outline Of The Application Premises

Existing Layout

9/F Layout Plan
 Date : 28/1/2026
 Scale : 1:500 @ A3
 Scale 0 5 10 15m


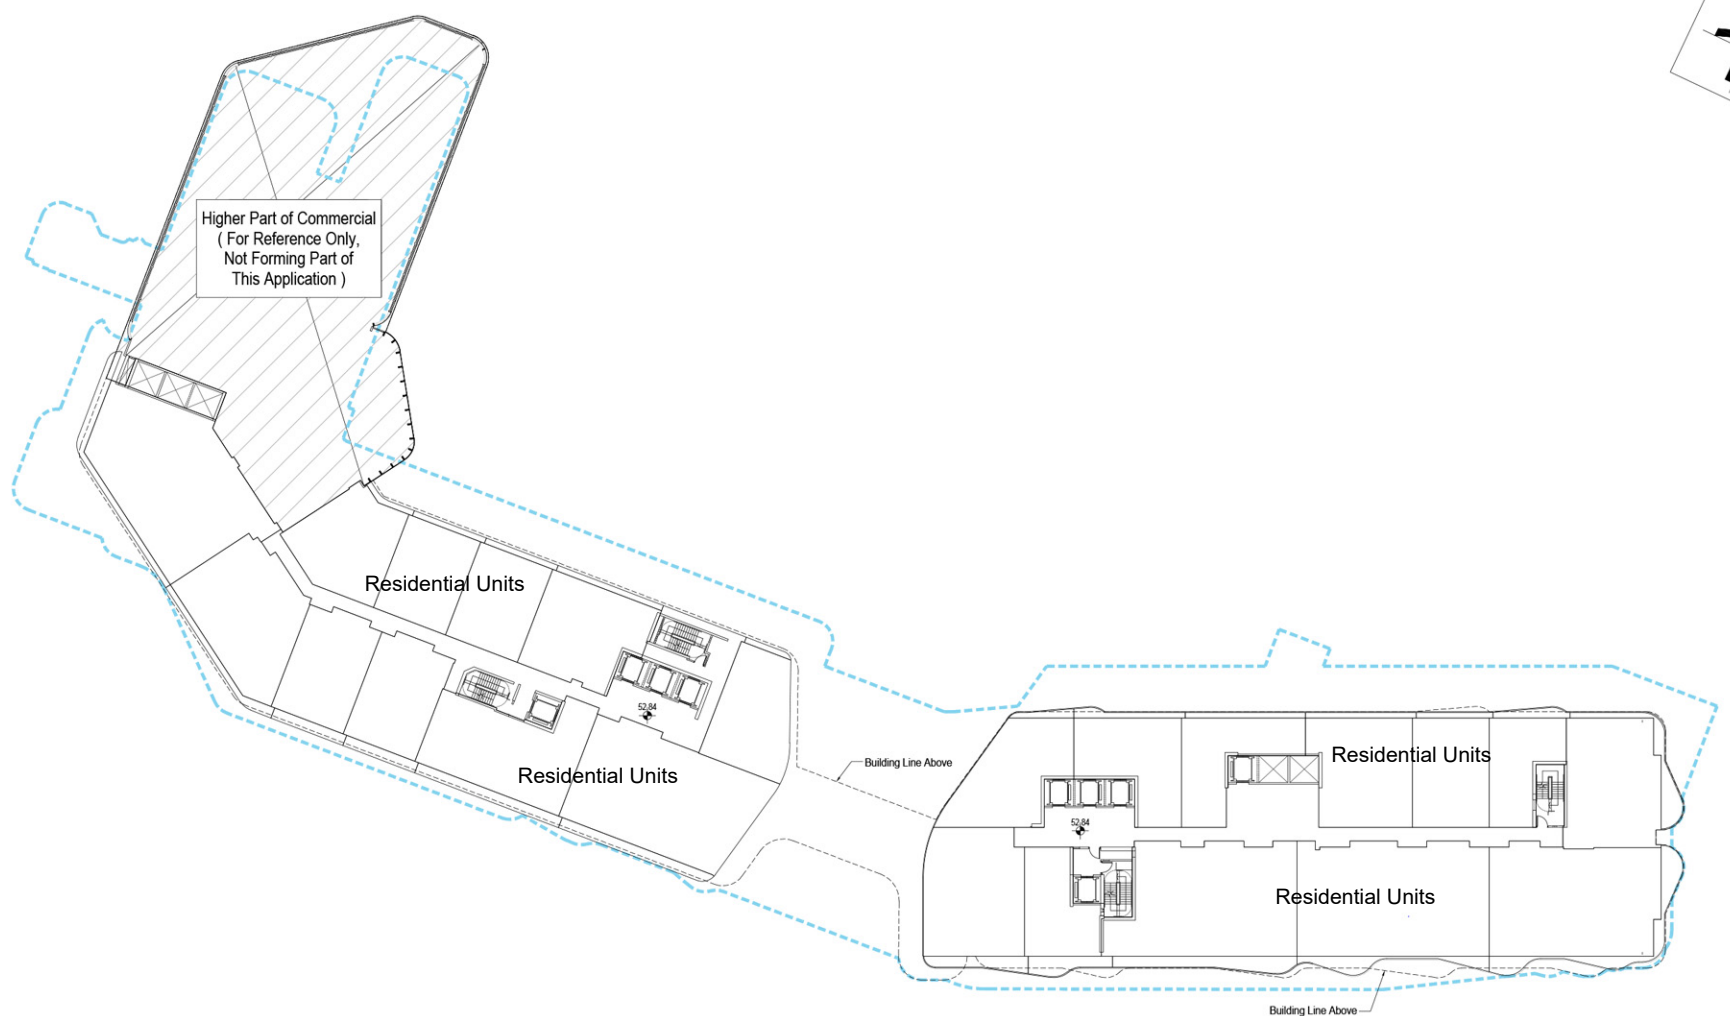


Legend
 Building Outline Of The Application Premises


Proposed Layout

9/F Layout Plan
 Date : 28/1/2026
 Scale : 1:500 @ A3
 Scale 0 5 10 15m


Note: Subjected to Detailed Design

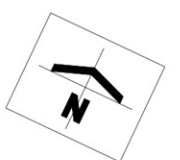
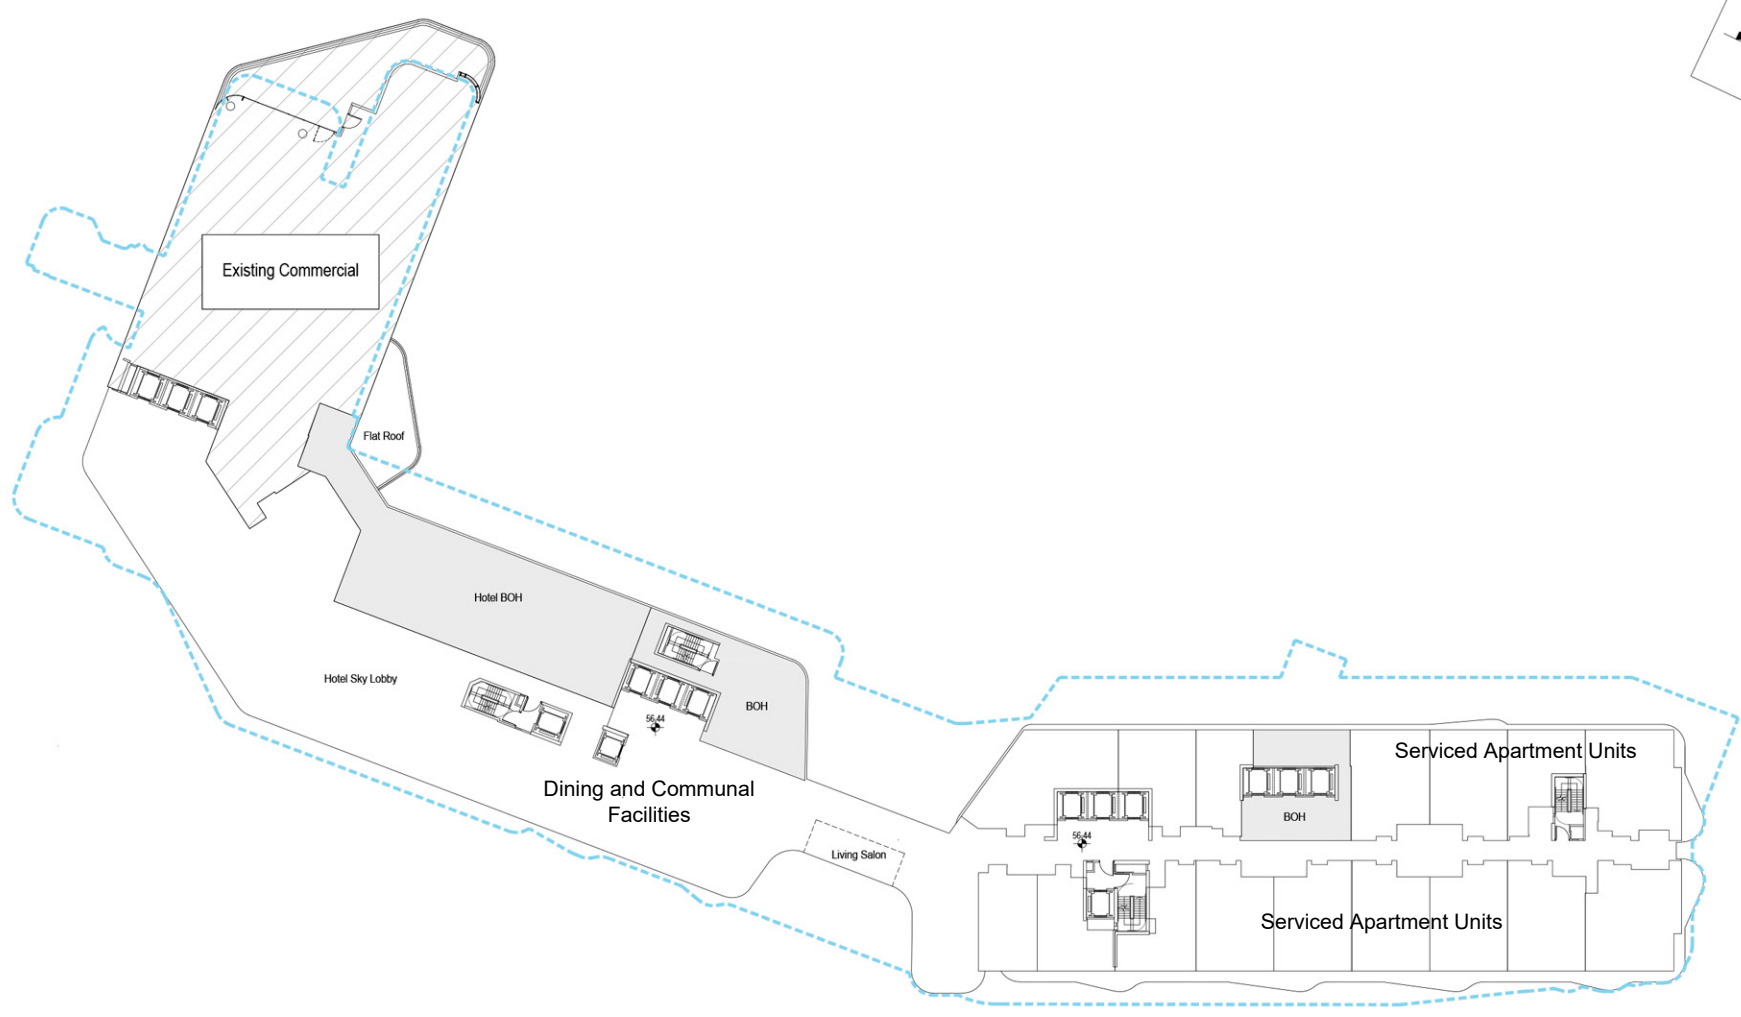


Legend


 Building Outline Of The Application Premises

Existing Layout

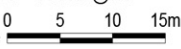
10/F Layout Plan
 Date : 28/1/2026
 Scale : 1 : 500 @ A3
 Scale 

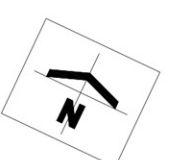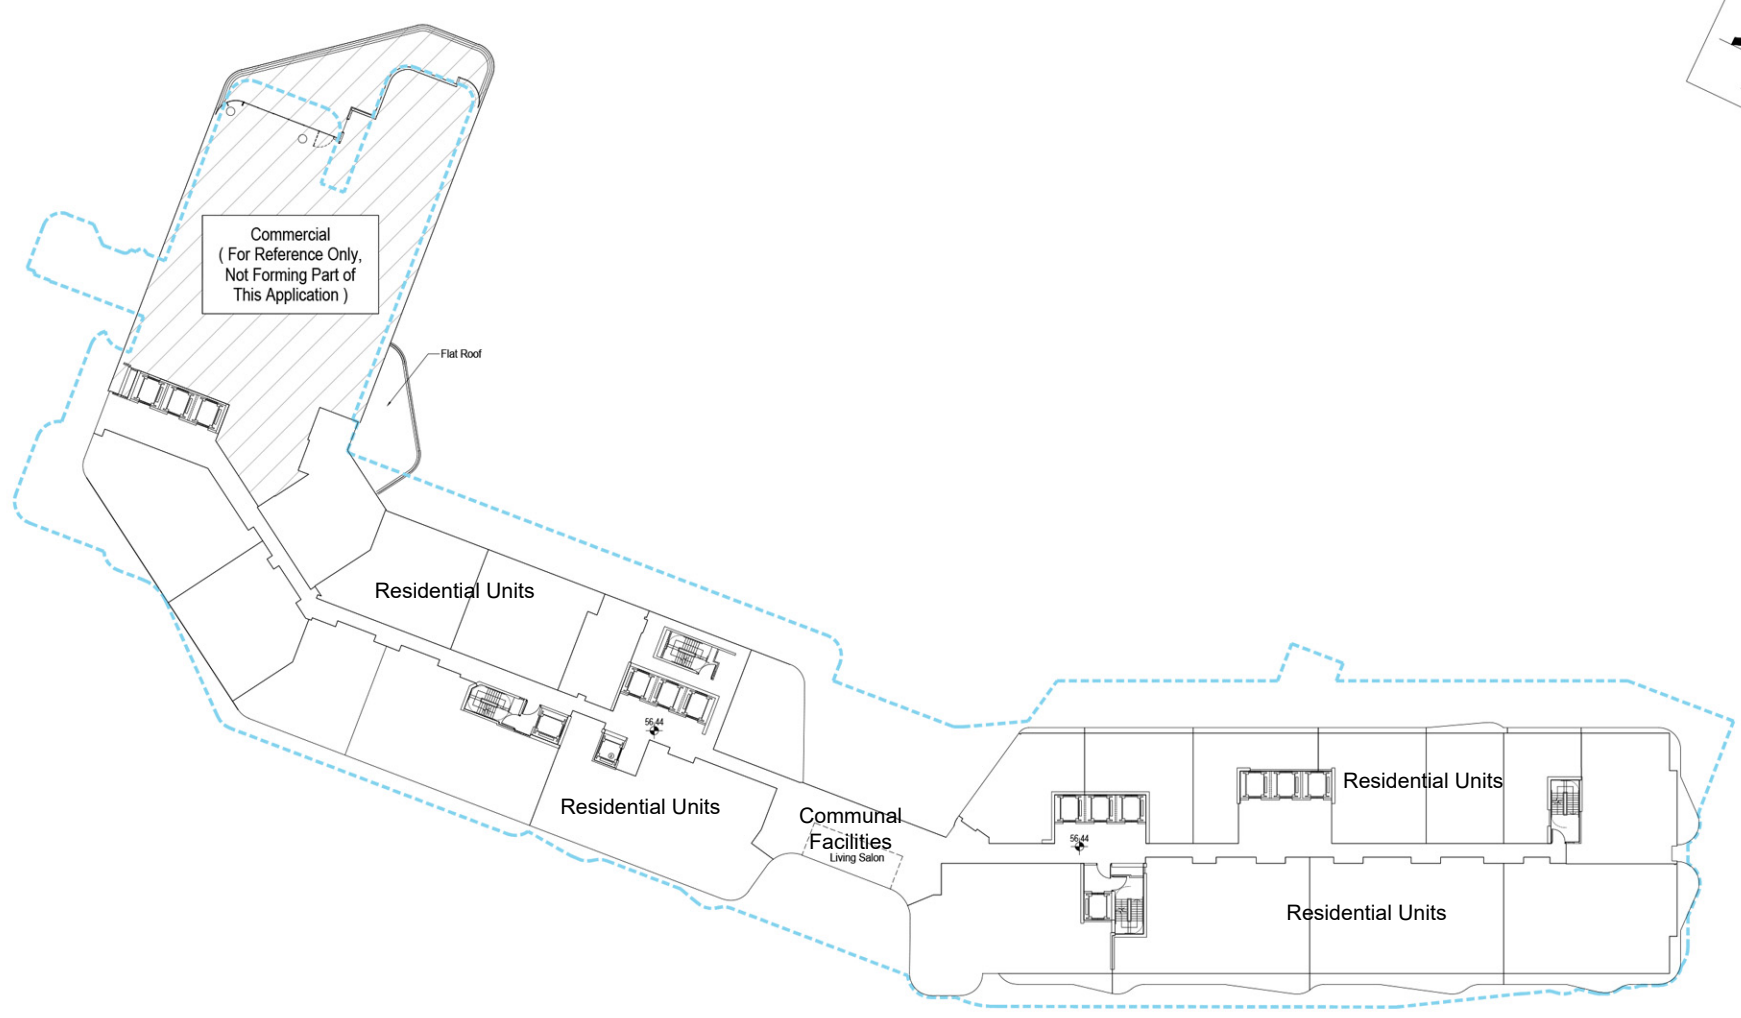


Legend

 Building Outline Of The Application Premises

Proposed Layout

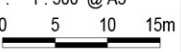10/F Layout Plan
 Date : 28/1/2026
 Scale : 1 : 500 @ A3
 Scale 

Note: Subjected to Detailed Design

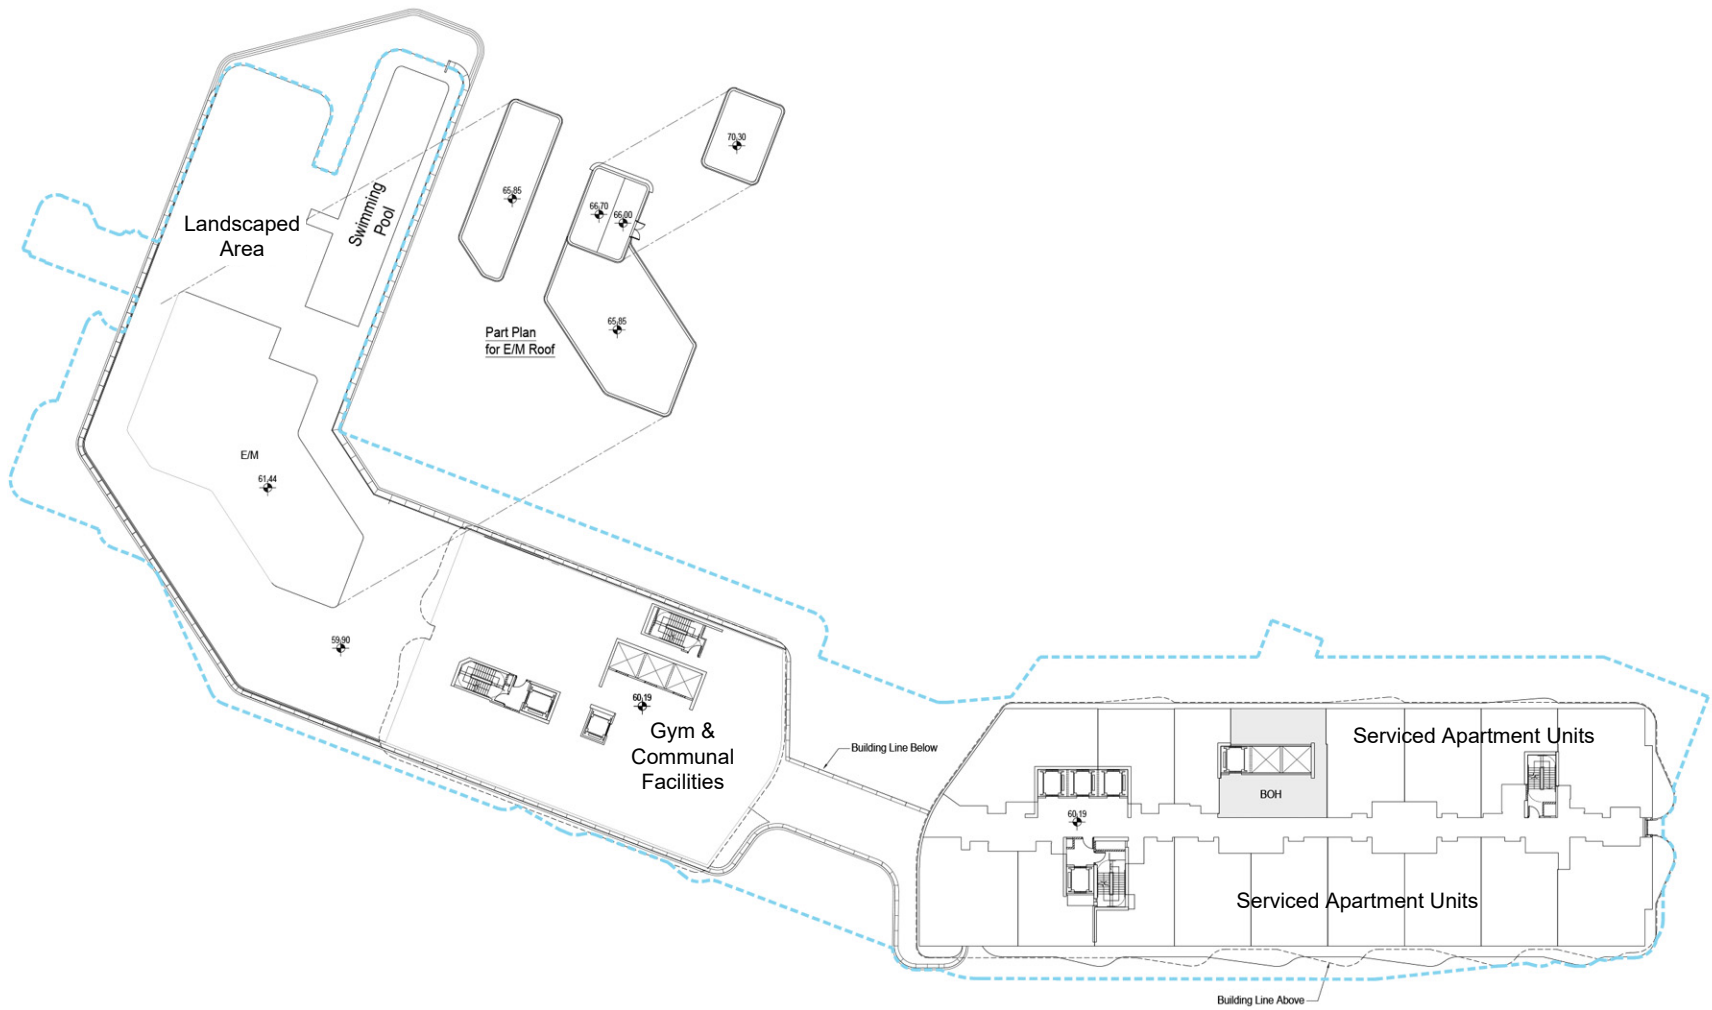


Legend

Building Outline Of The Application Premises

Existing Layout

11/F Layout Plan
Date : 28/1/2026
Scale : 1 : 500 @ A3
Scale 051015m

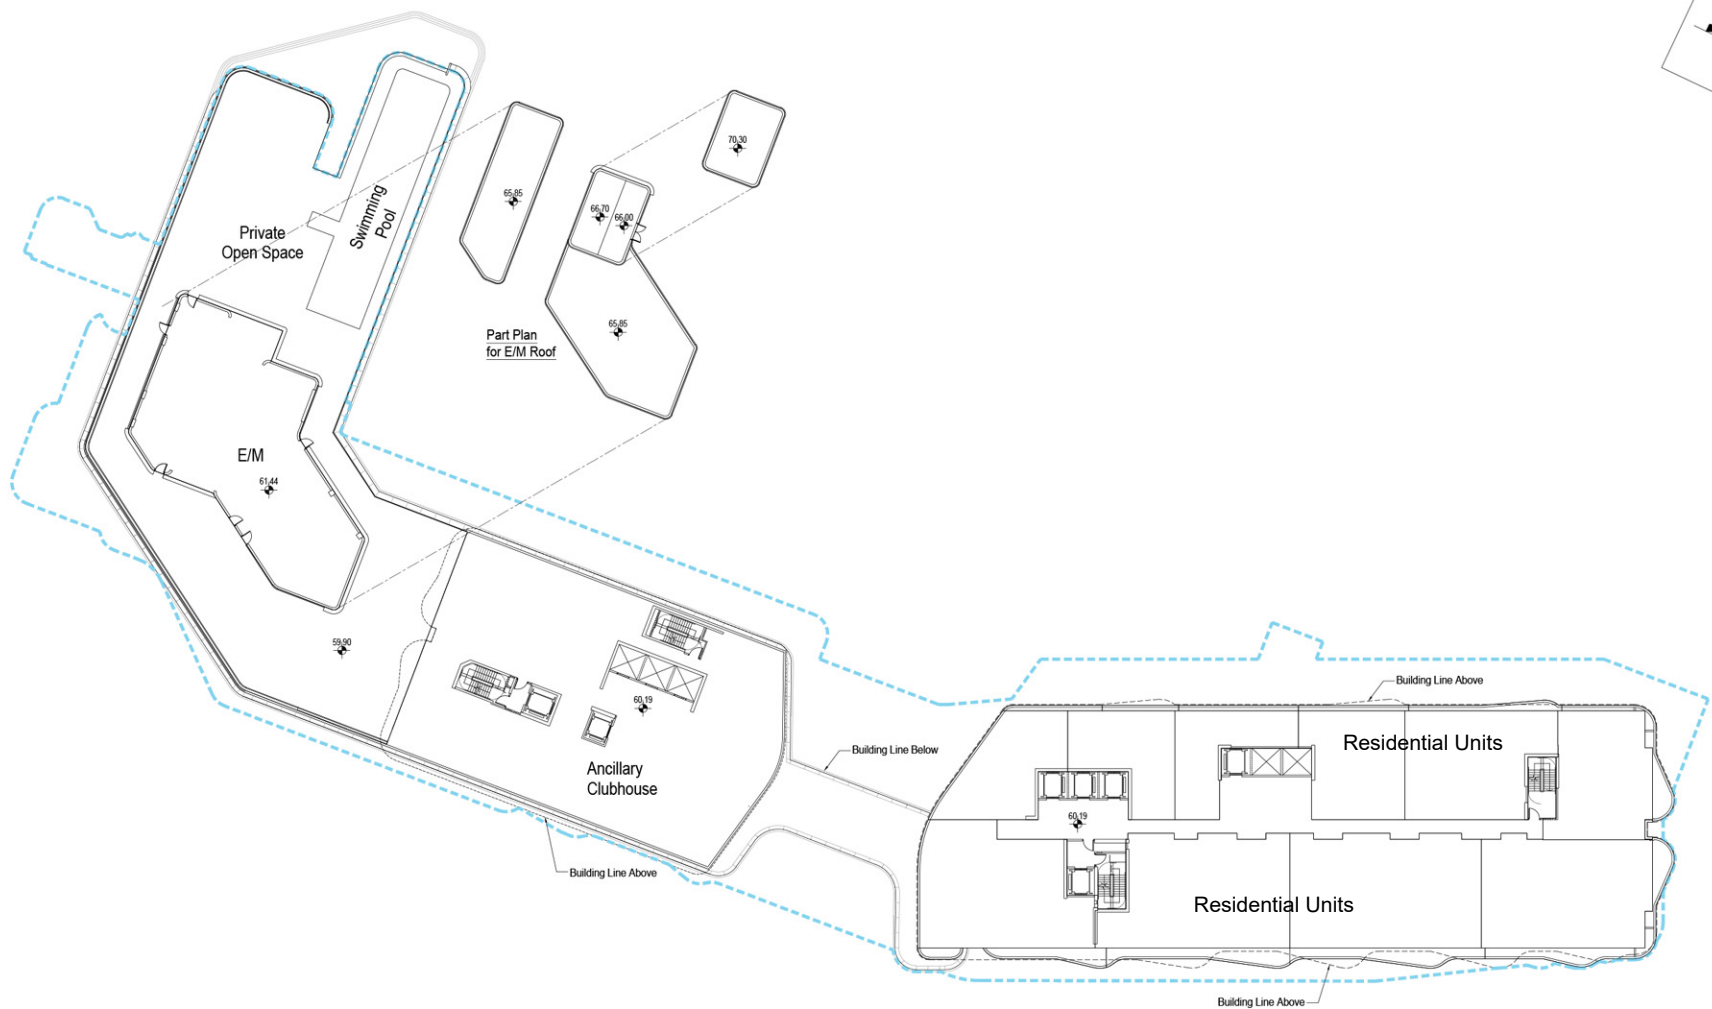


Legend

Building Outline Of The Application Premises

Proposed Layout

11/F Layout Plan
Date : 28/1/2026
Scale : 1 : 500 @ A3
Scale 051015m


Note: Subjected to Detailed Design

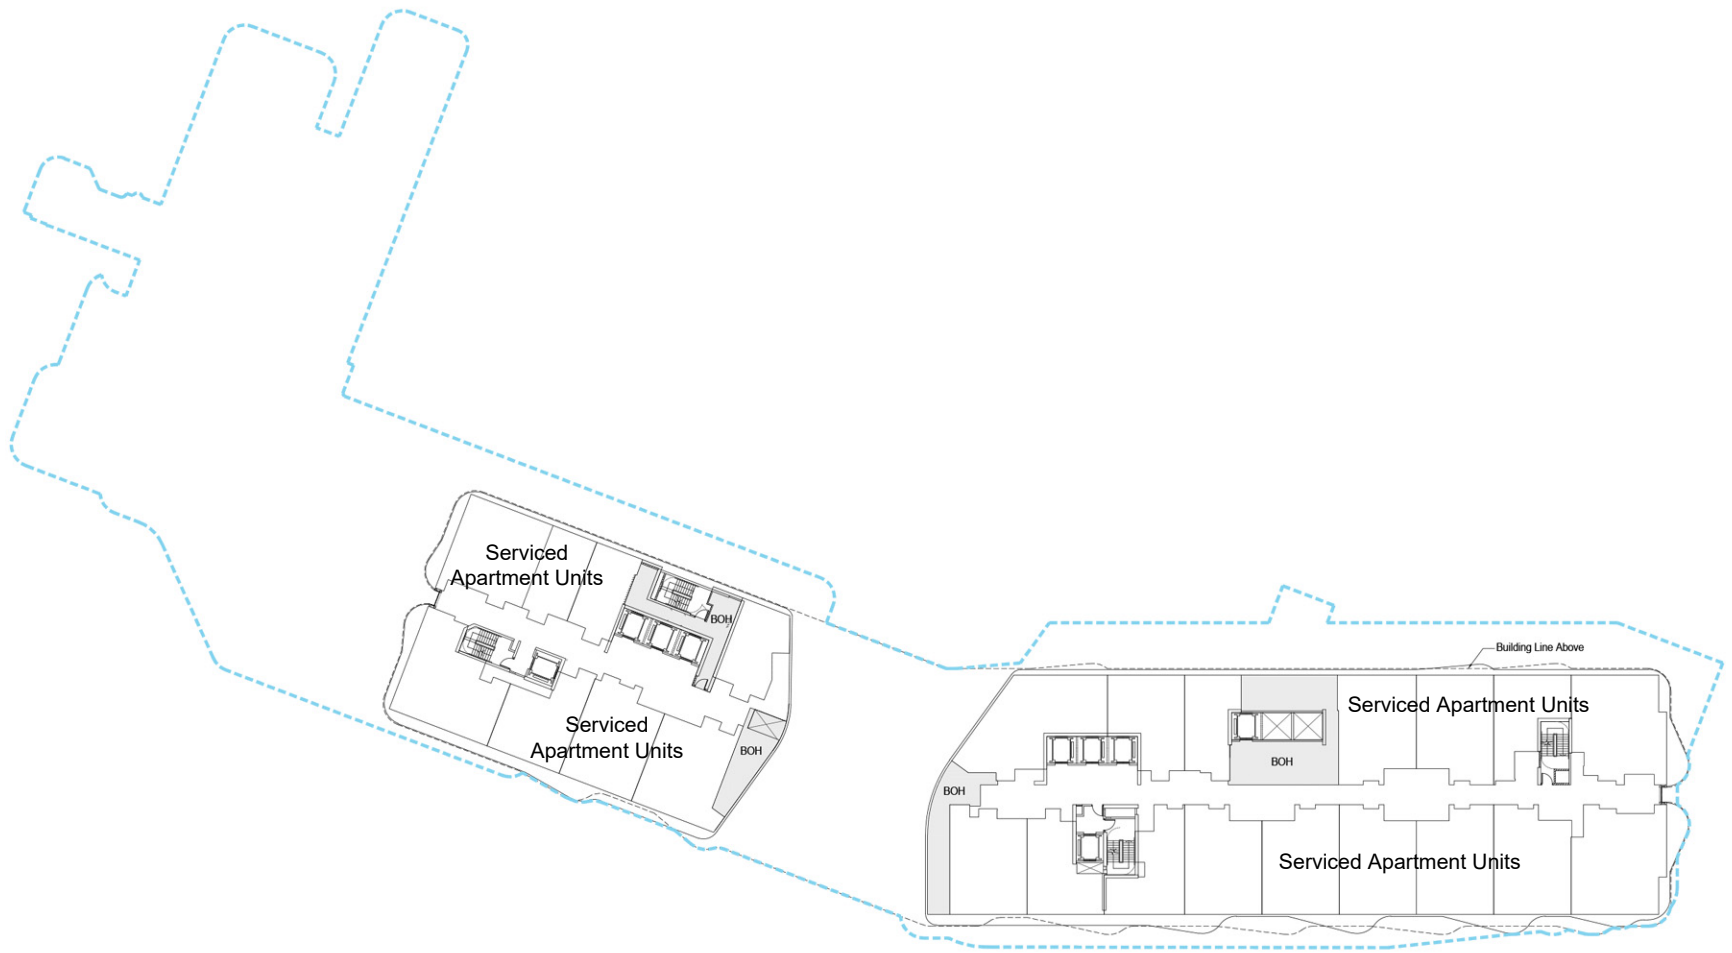

Legend
Building Outline Of The Application Premises

Existing Layout
12F-13/F Layout Plan
Date : 28/1/2026
Scale : 1 : 500 @ A3
Scale 0 5 10 15m

63.49 - (12/F)
65.79 - (13/F)

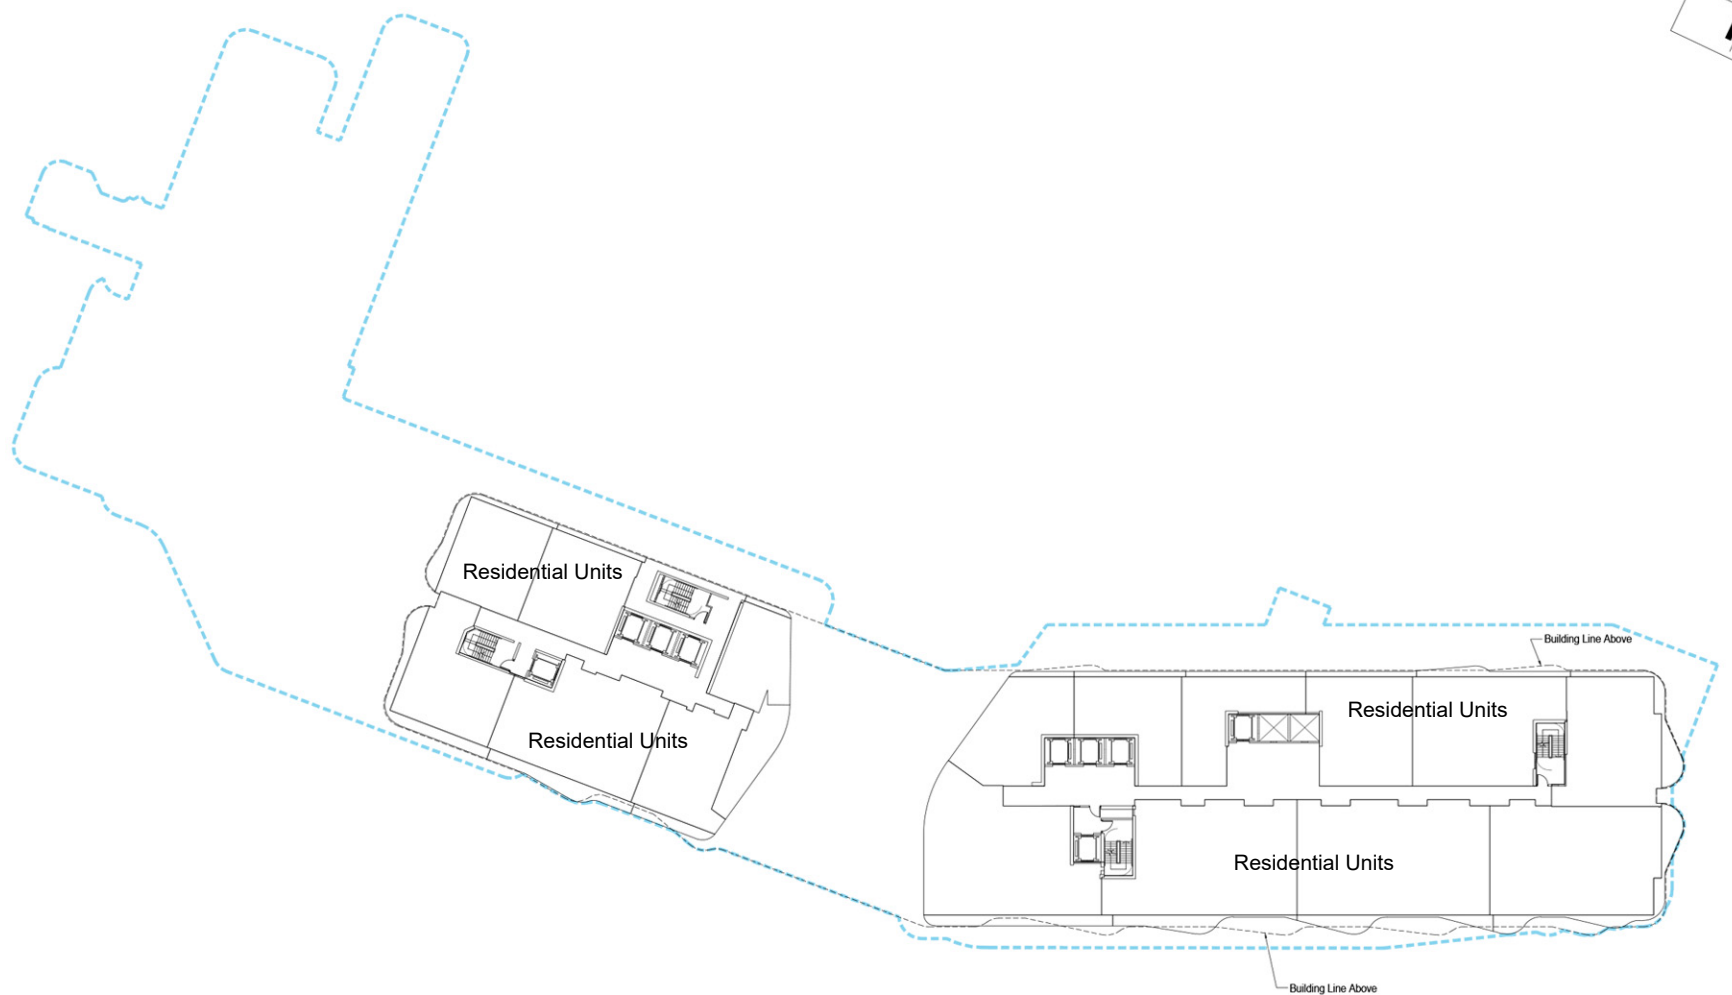


Legend
Building Outline Of The Application Premises

Proposed Layout
12/F - 13/F Layout Plan
Date : 28/1/2026
Scale : 1 : 500 @ A3
Scale 0 5 10 15m


63.49 - (12/F)
65.79 - (13/F)

Note: Subjected to Detailed Design

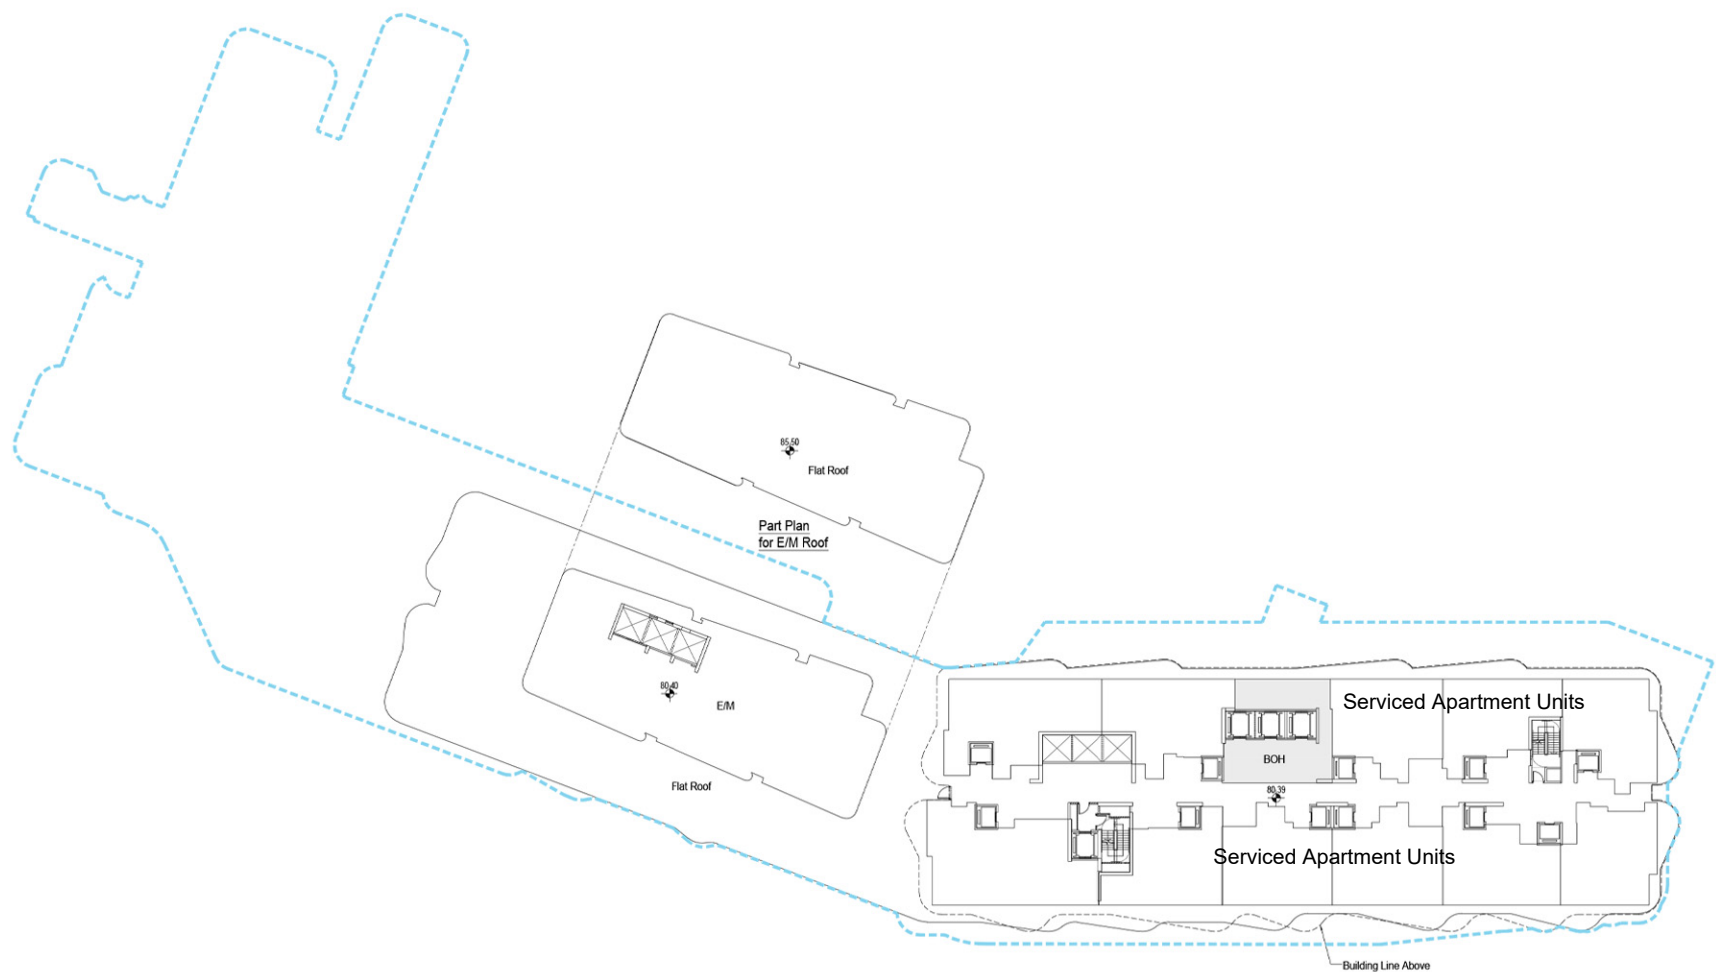

Legend
 Building Outline Of The Application Premises



Existing Layout
 17/F Layout Plan
 Date : 28/1/2026
 Scale : 1 : 500 @ A3
 Scale 0 5 10 15m

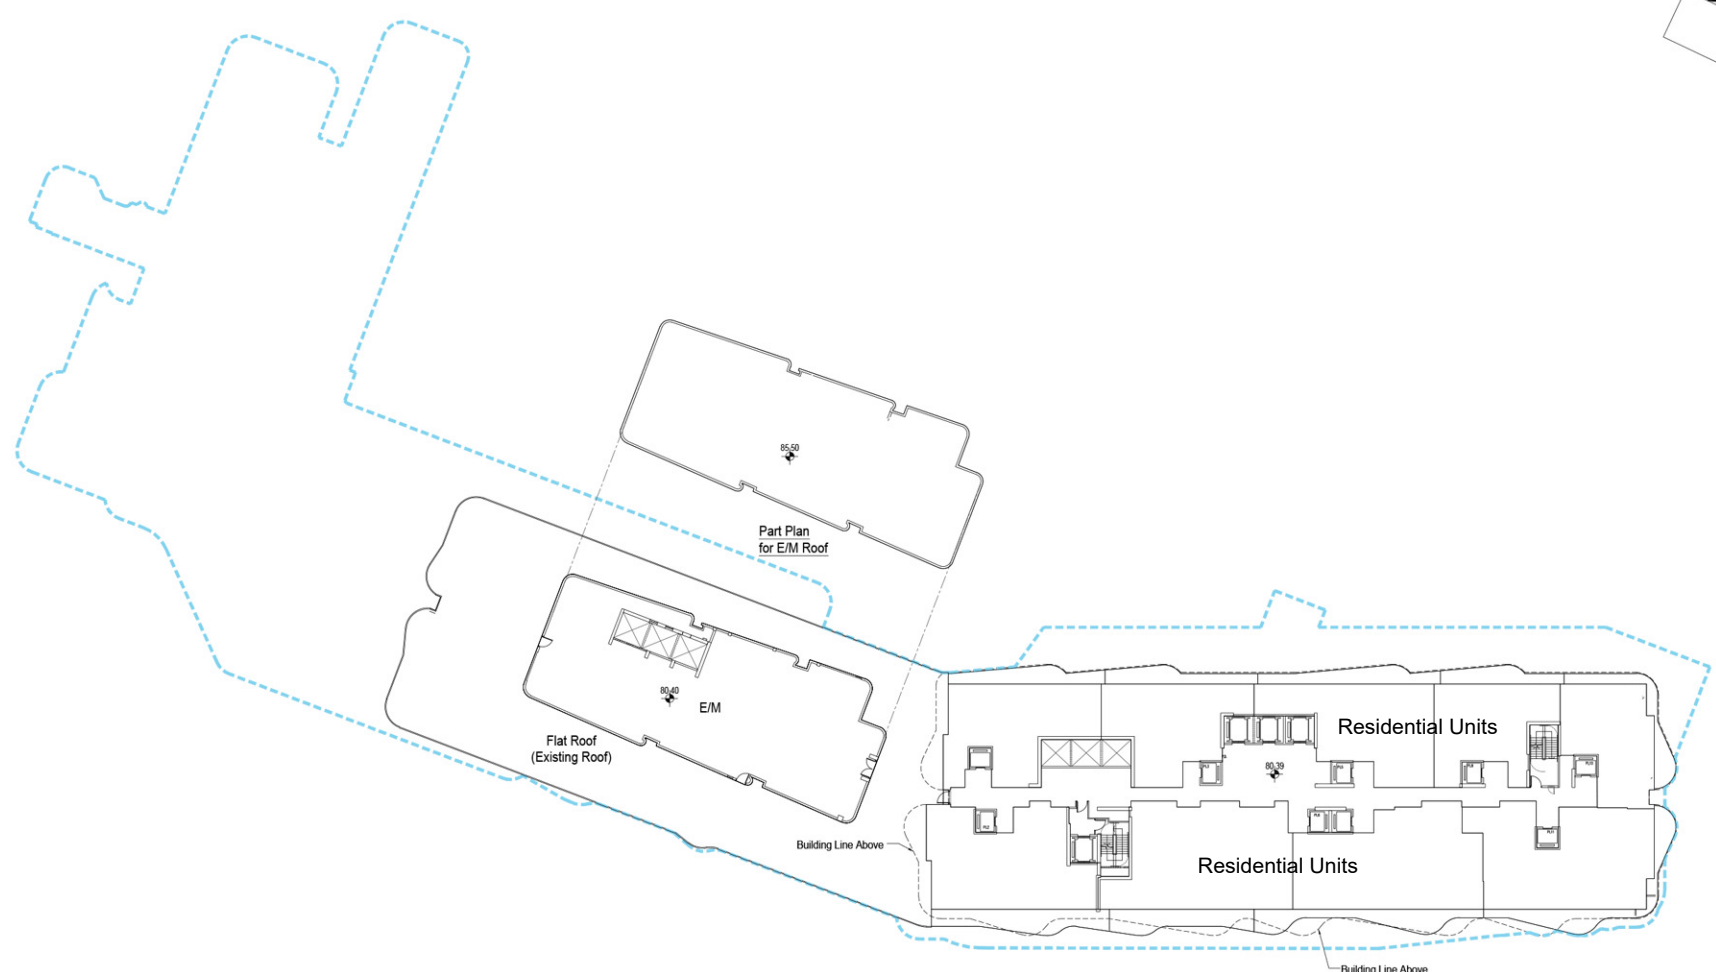

Legend
 Building Outline Of The Application Premises



Note: Subjected to Detailed Design

Proposed Layout
 17/F Layout Plan
 Date : 28/1/2026
 Scale : 1 : 500 @ A3
 Scale 0 5 10 15m

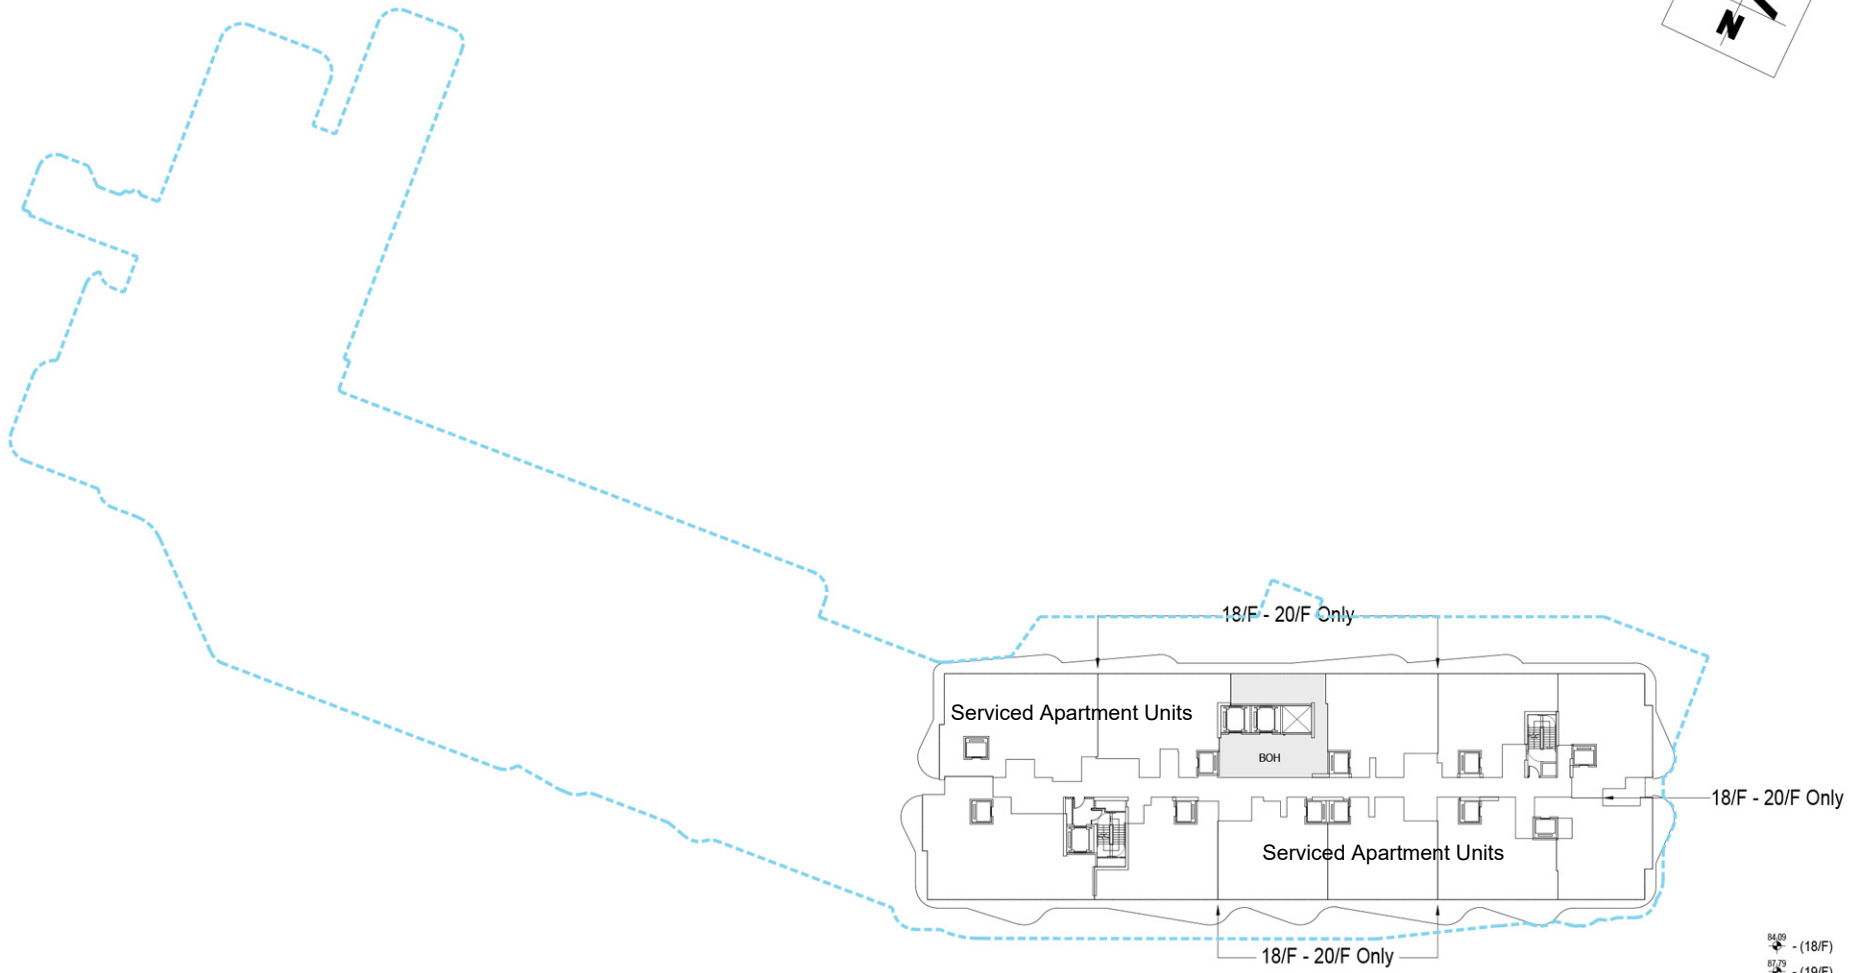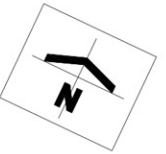

Legend
Building Outline Of The Application Premises


Existing Layout
18/F - 21/F Layout Plan
Date : 28/1/2026
Scale : 1 : 500 @ A3
Scale 0 5 10 15m

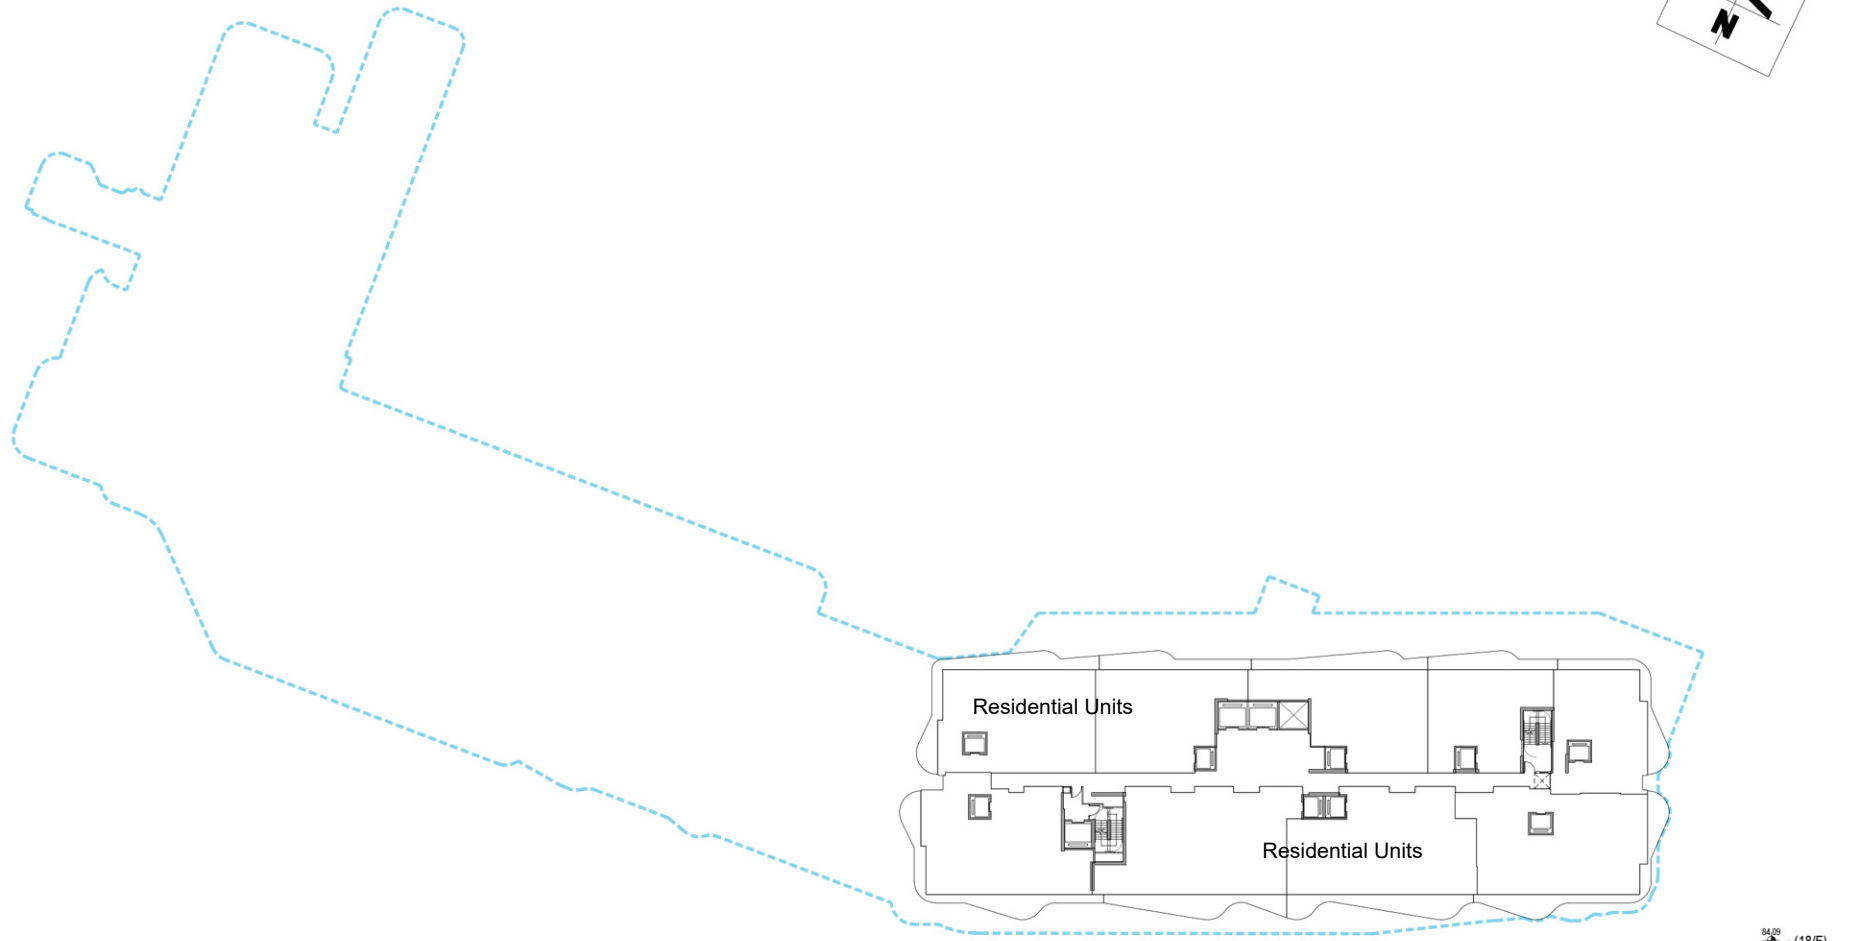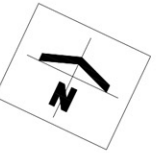

Legend
Building Outline Of The Application Premises


Proposed Layout
18/F - 21/F Layout Plan
Date : 28/1/2026
Scale : 1 : 500 @ A3
Scale 0 5 10 15m

Note: Subjected to Detailed Design

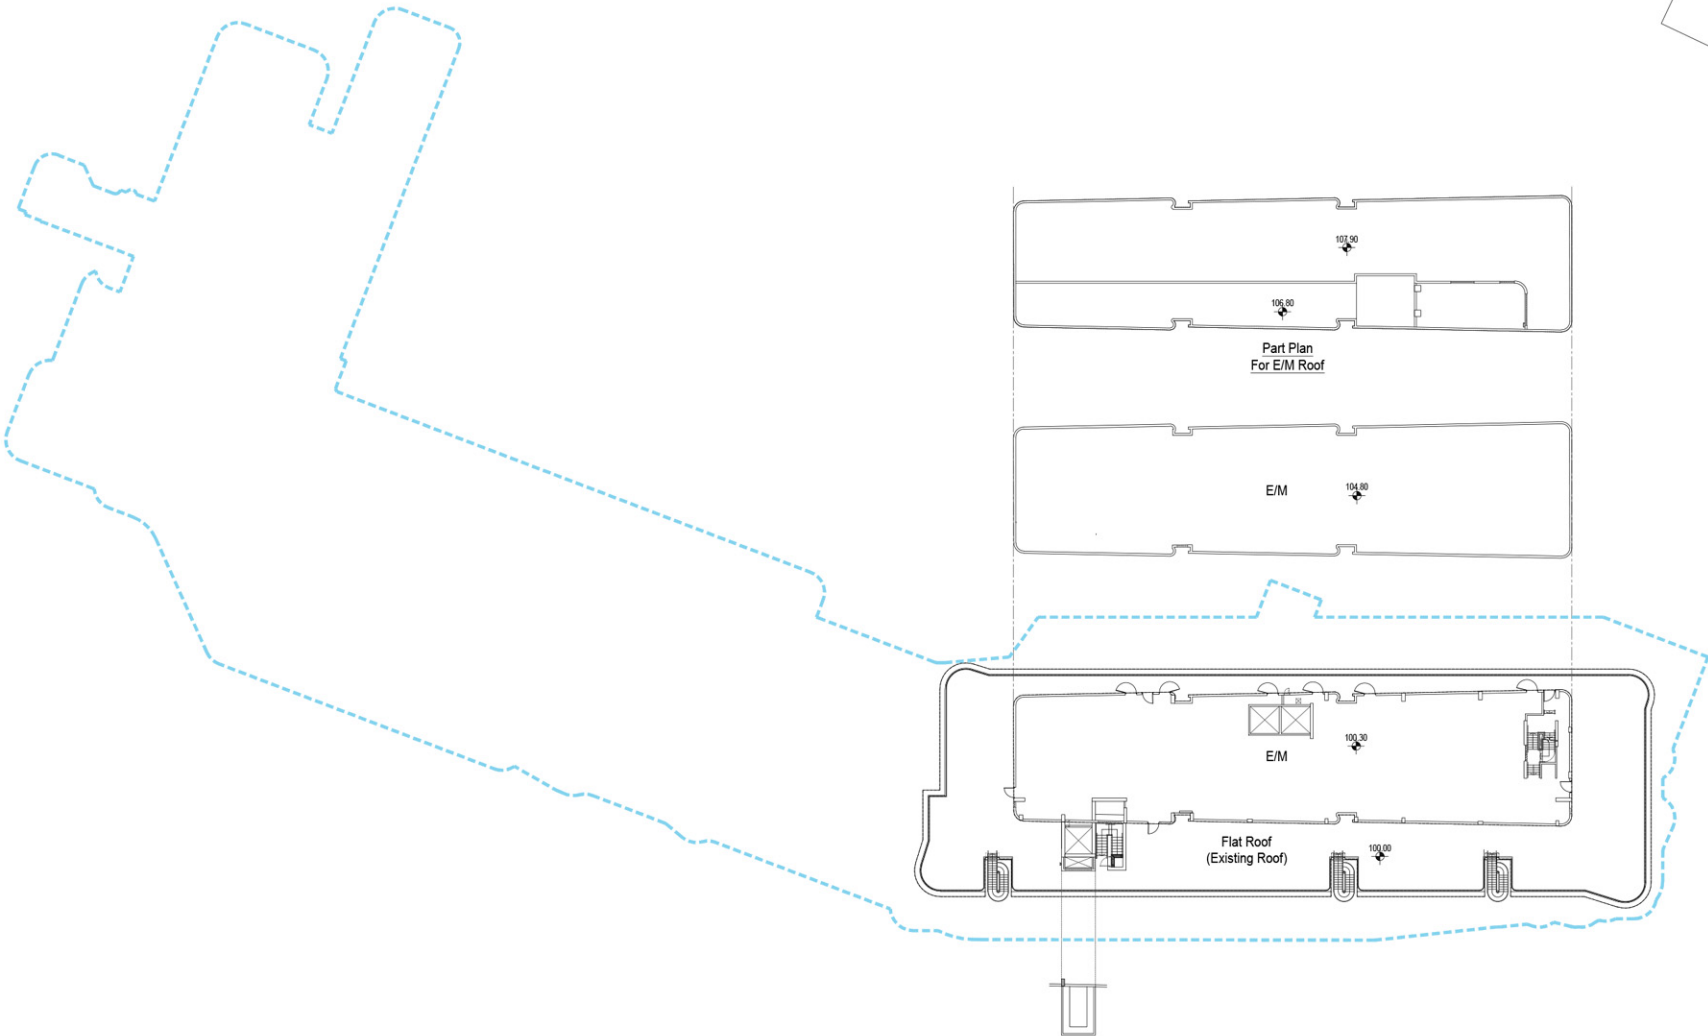

Legend
Building Outline Of The Application Premises

Existing Layout
Roof Plan
Date : 28/1/2026
Scale : 1 : 500 @ A3
Scale 0 5 10 15m

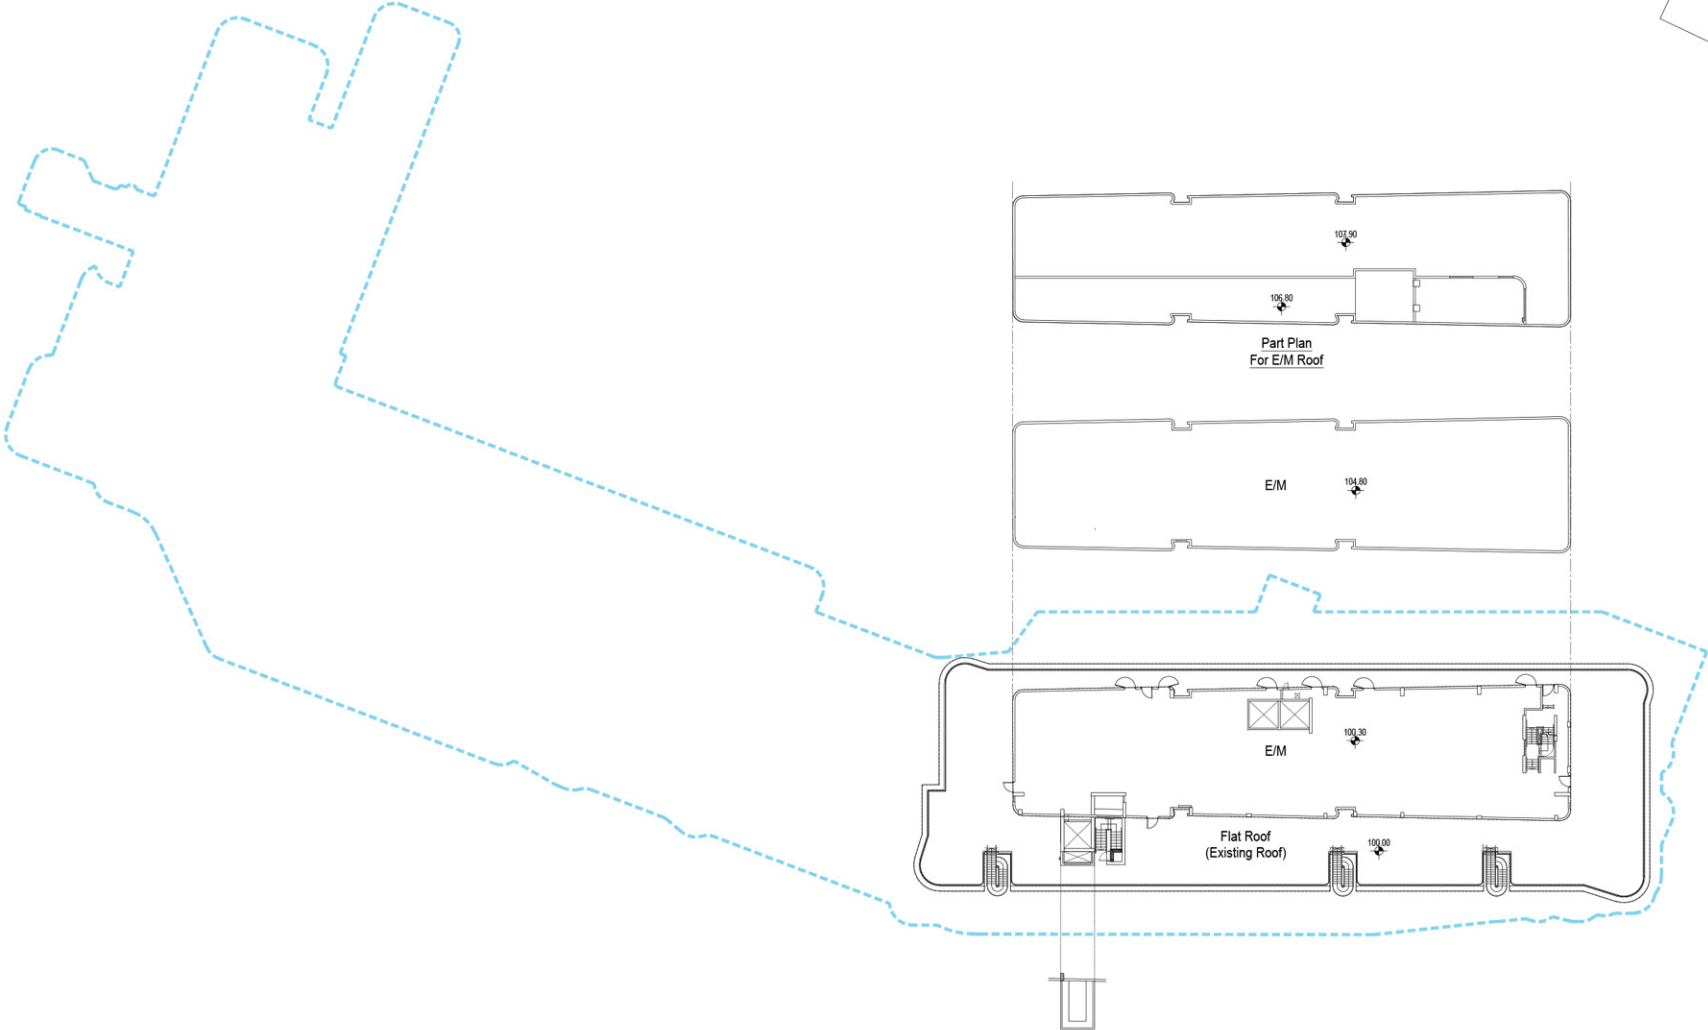

Legend
Building Outline Of The Application Premises

Note: Subjected to Detailed Design

Proposed Layout
Roof Plan
Date : 28/1/2026
Scale : 1 : 500 @ A3
Scale 0 5 10 15m