


**Legend**

- Building Outline Of The Application Premises
- Application Premises

**Existing Layout**

8/F Layout Plan  
 Date : 28/1/2026  
 Scale : 1 : 500 @ A3  
 Scale

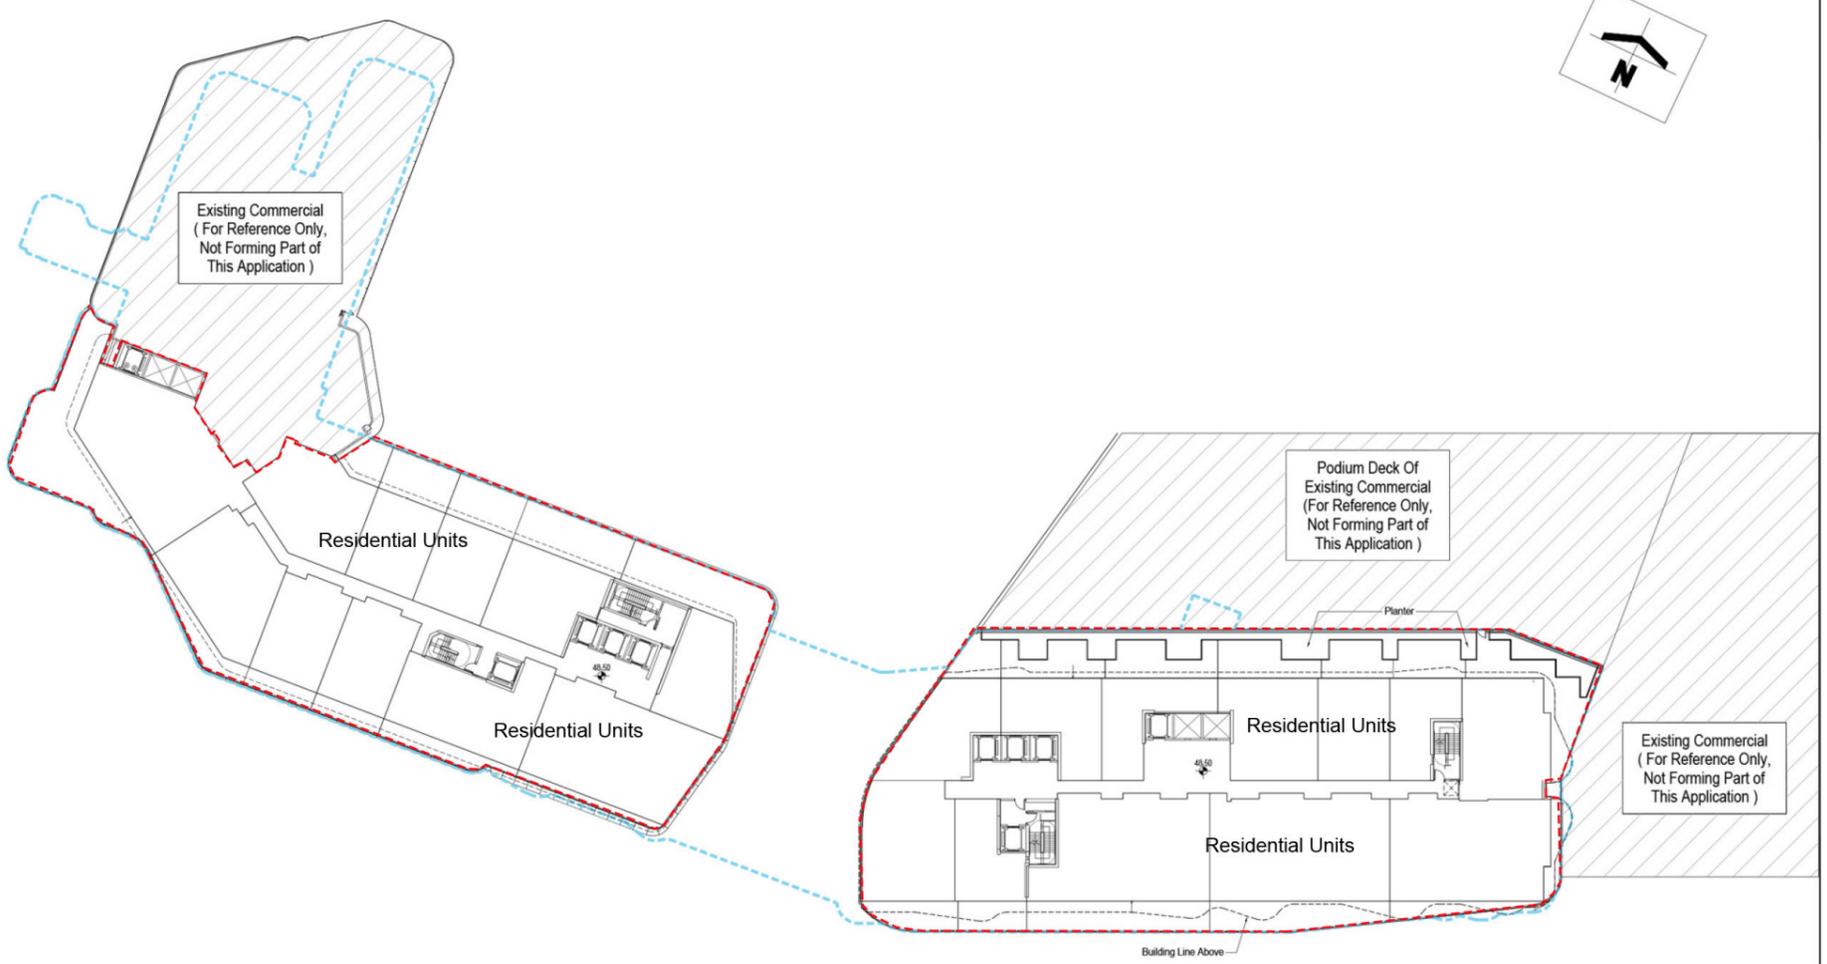


**Legend**

- Building Outline Of The Application Premises
- Application Premises

Note: Subjected to Detailed Design

**Proposed Layout**

8/F Layout Plan  
 Date : 28/1/2026  
 Scale : 1 : 500 @ A3  
 Scale


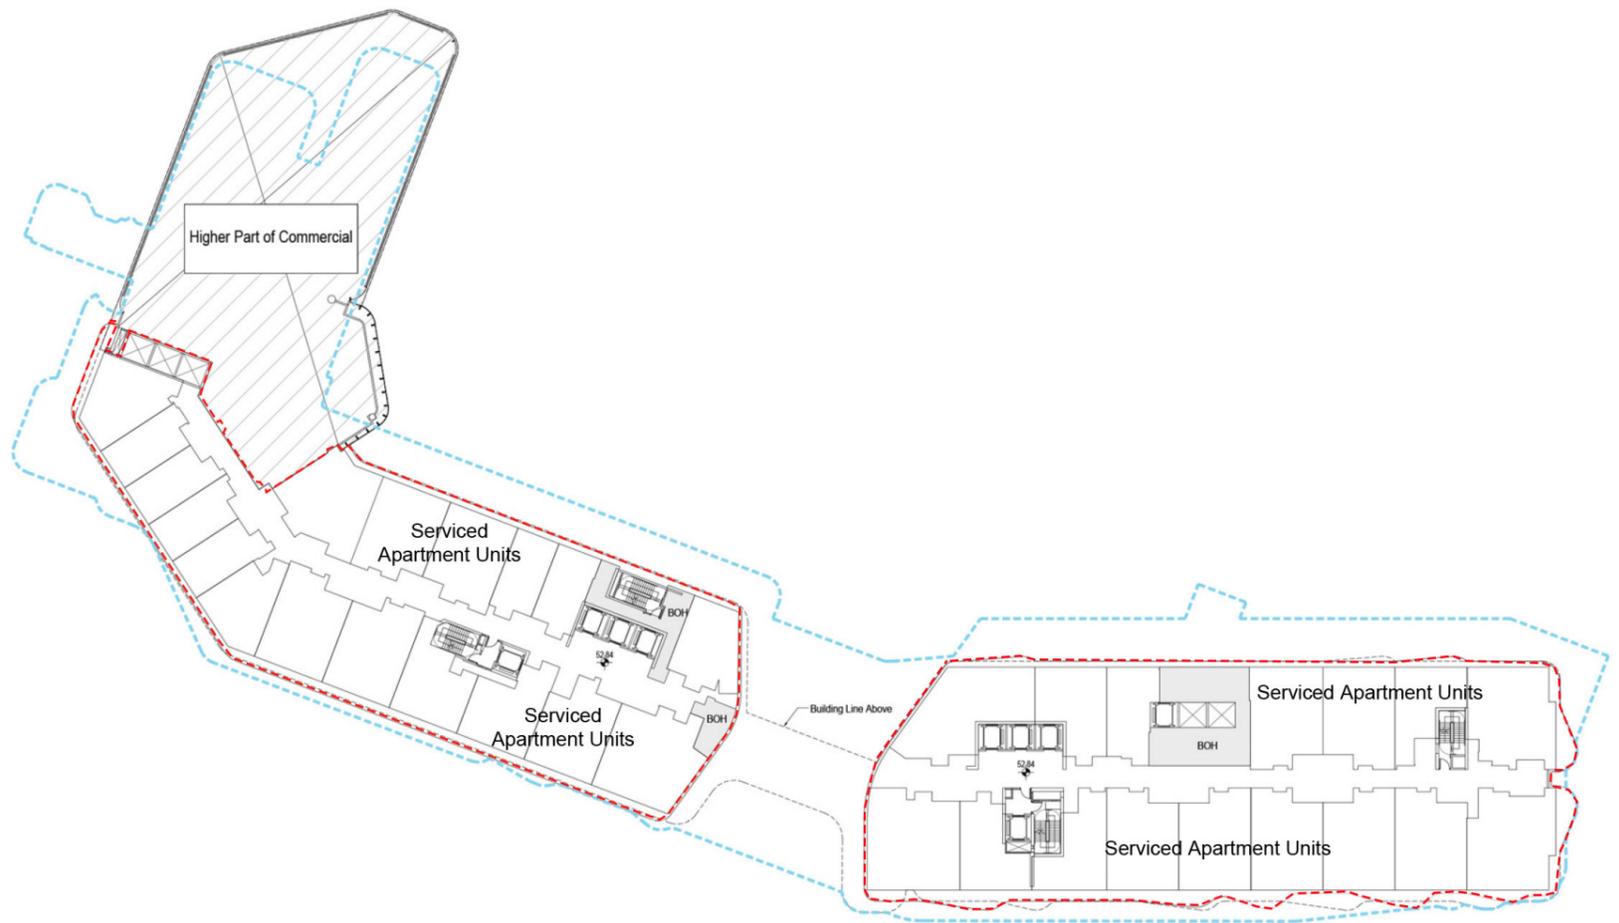


**Legend**

- Building Outline Of The Application Premises
- Application Premises

**Existing Layout**

9/F Layout Plan  
 Date : 28/1/2026  
 Scale : 1 : 500 @ A3  
 Scale 051015m

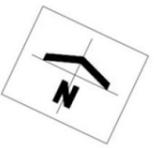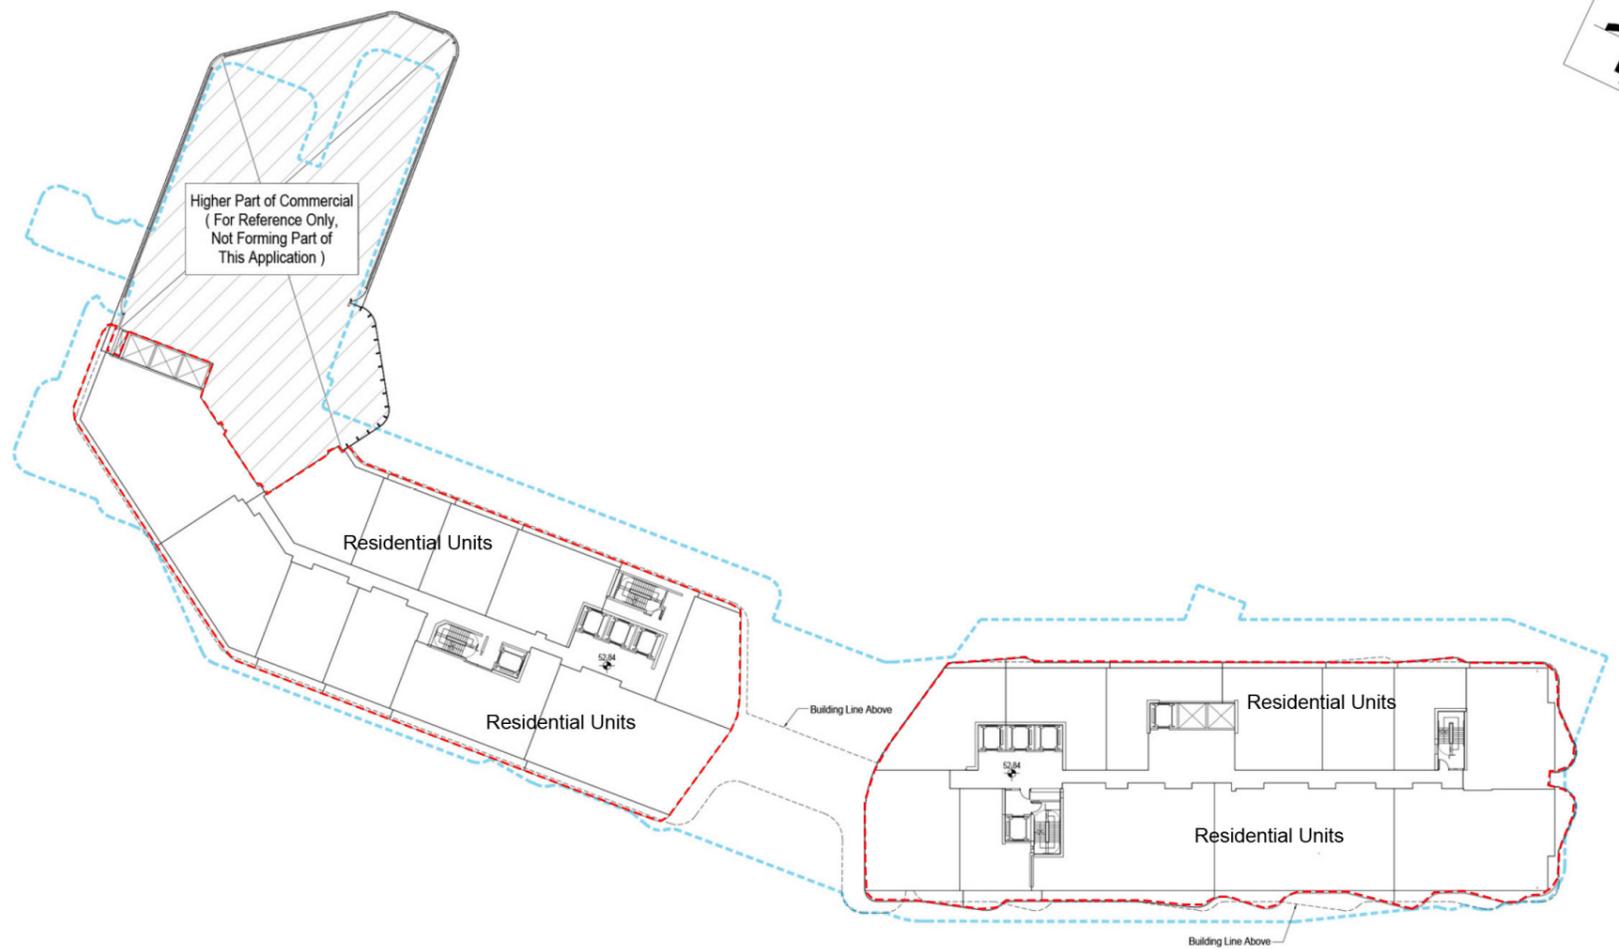



**Legend**

- Building Outline Of The Application Premises
- Application Premises

Note: Subjected to Detailed Design

**Proposed Layout**

9/F Layout Plan  
 Date : 28/1/2026  
 Scale : 1 : 500 @ A3  
 Scale 051015m

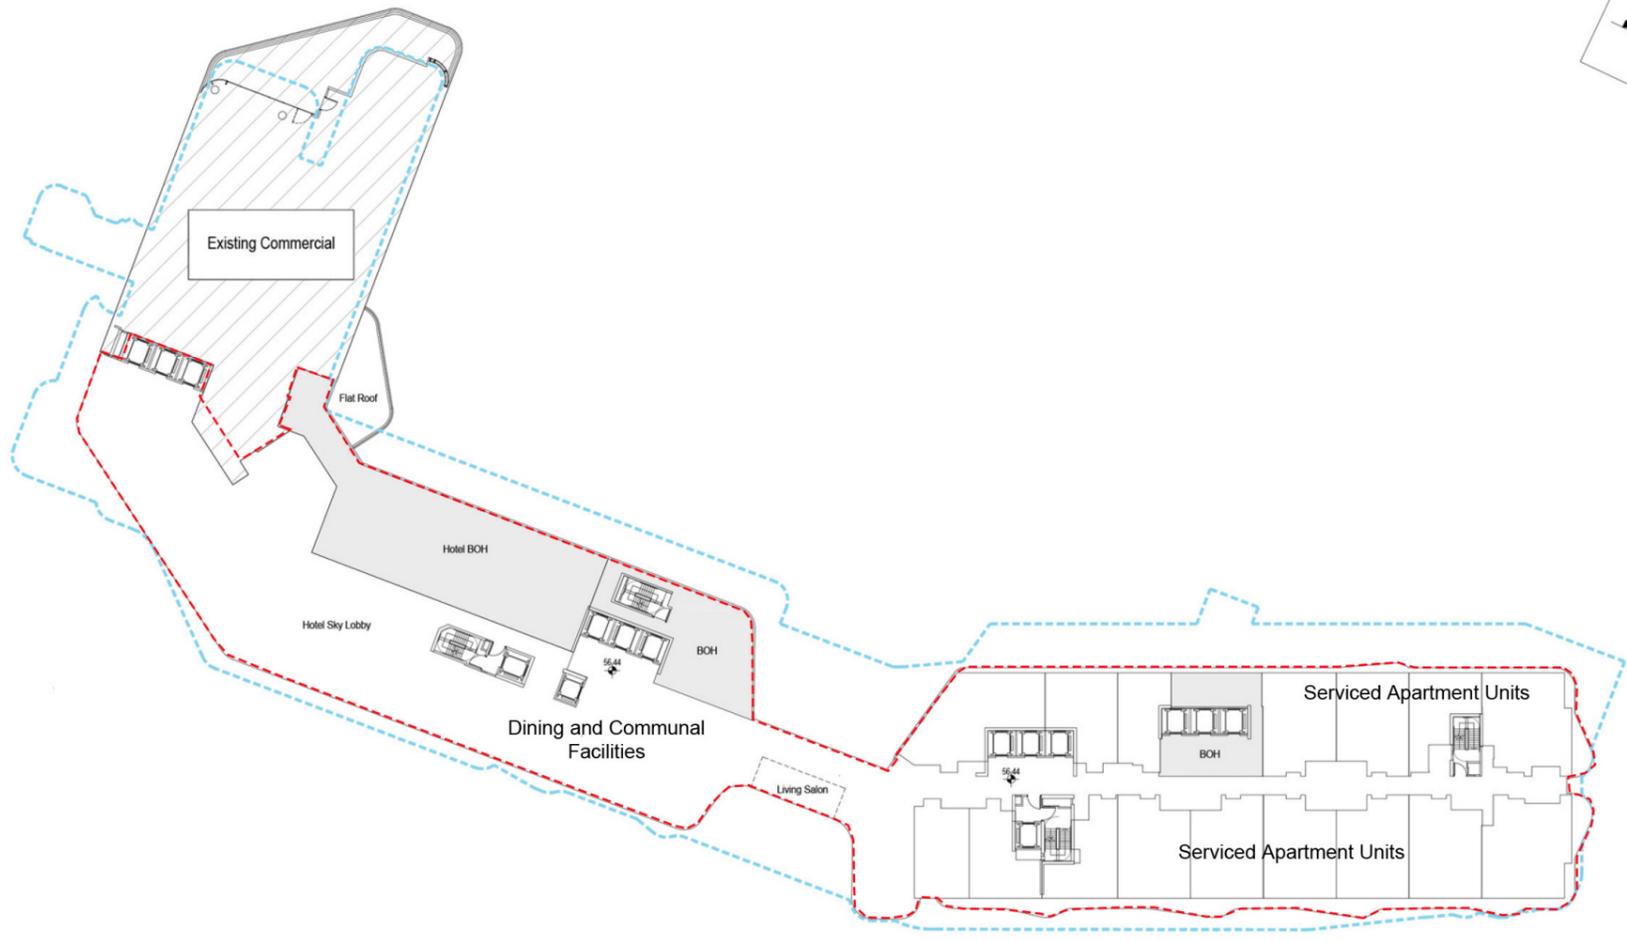
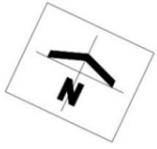


**Legend**

- Building Outline Of The Application Premises
- Application Premises

**Existing Layout**

10/F Layout Plan  
 Date : 28/1/2026  
 Scale : 1 : 500 @ A3  
 Scale 
0
5
10
15m

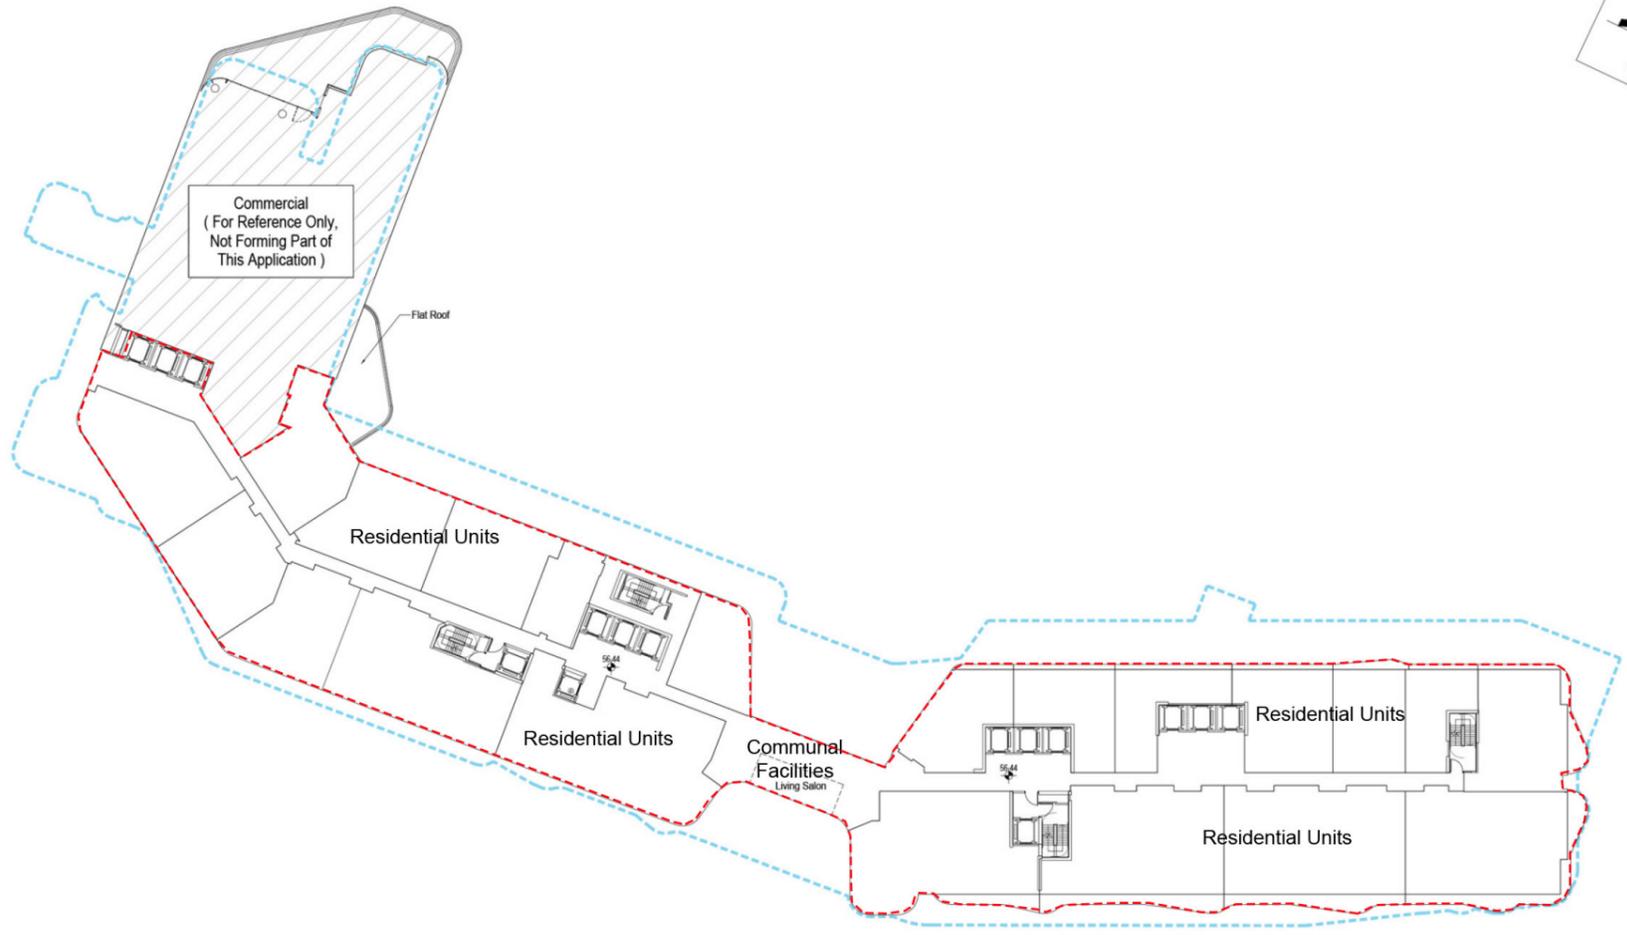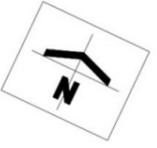


**Legend**

- Building Outline Of The Application Premises
- Application Premises

**Note: Subjected to Detailed Design**

**Proposed Layout**

10/F Layout Plan  
 Date : 28/1/2026  
 Scale : 1 : 500 @ A3  
 Scale 
0
5
10
15m

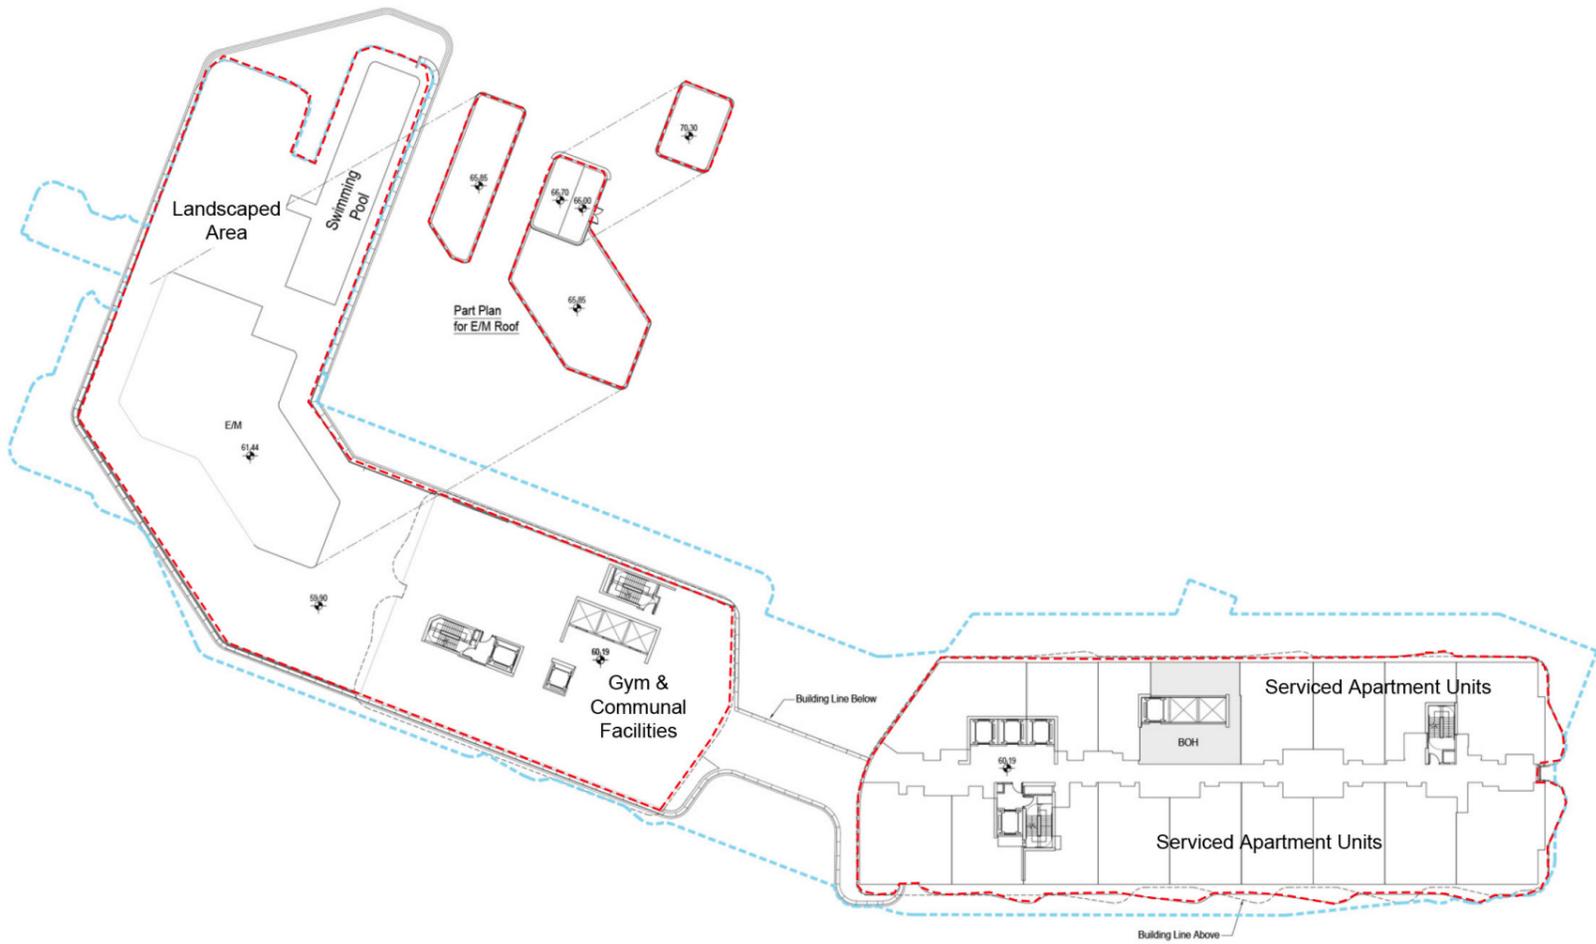


**Legend**

- Building Outline Of The Application Premises
- Application Premises

**Existing Layout**

11/F Layout Plan  
 Date : 28/1/2026  
 Scale : 1 : 500 @ A3  
 Scale

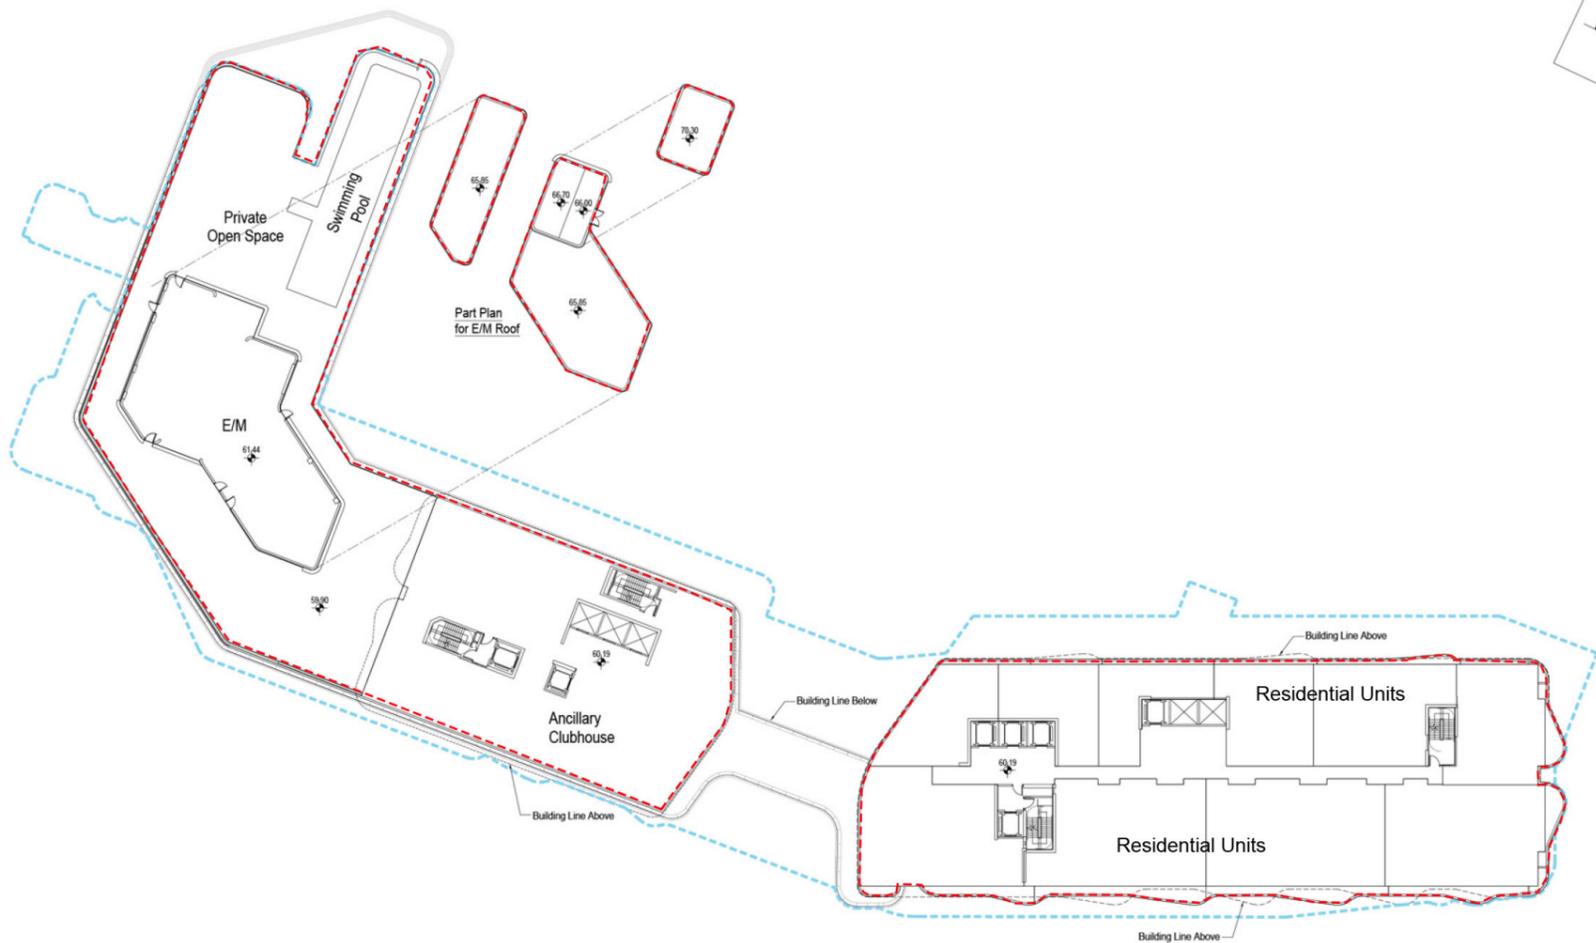


**Legend**


- Building Outline Of The Application Premises
- Application Premises

Note: Subjected to Detailed Design

**Proposed Layout**

11/F Layout Plan  
 Date : 28/1/2026  
 Scale : 1 : 500 @ A3  
 Scale

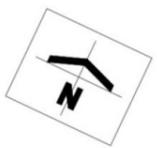

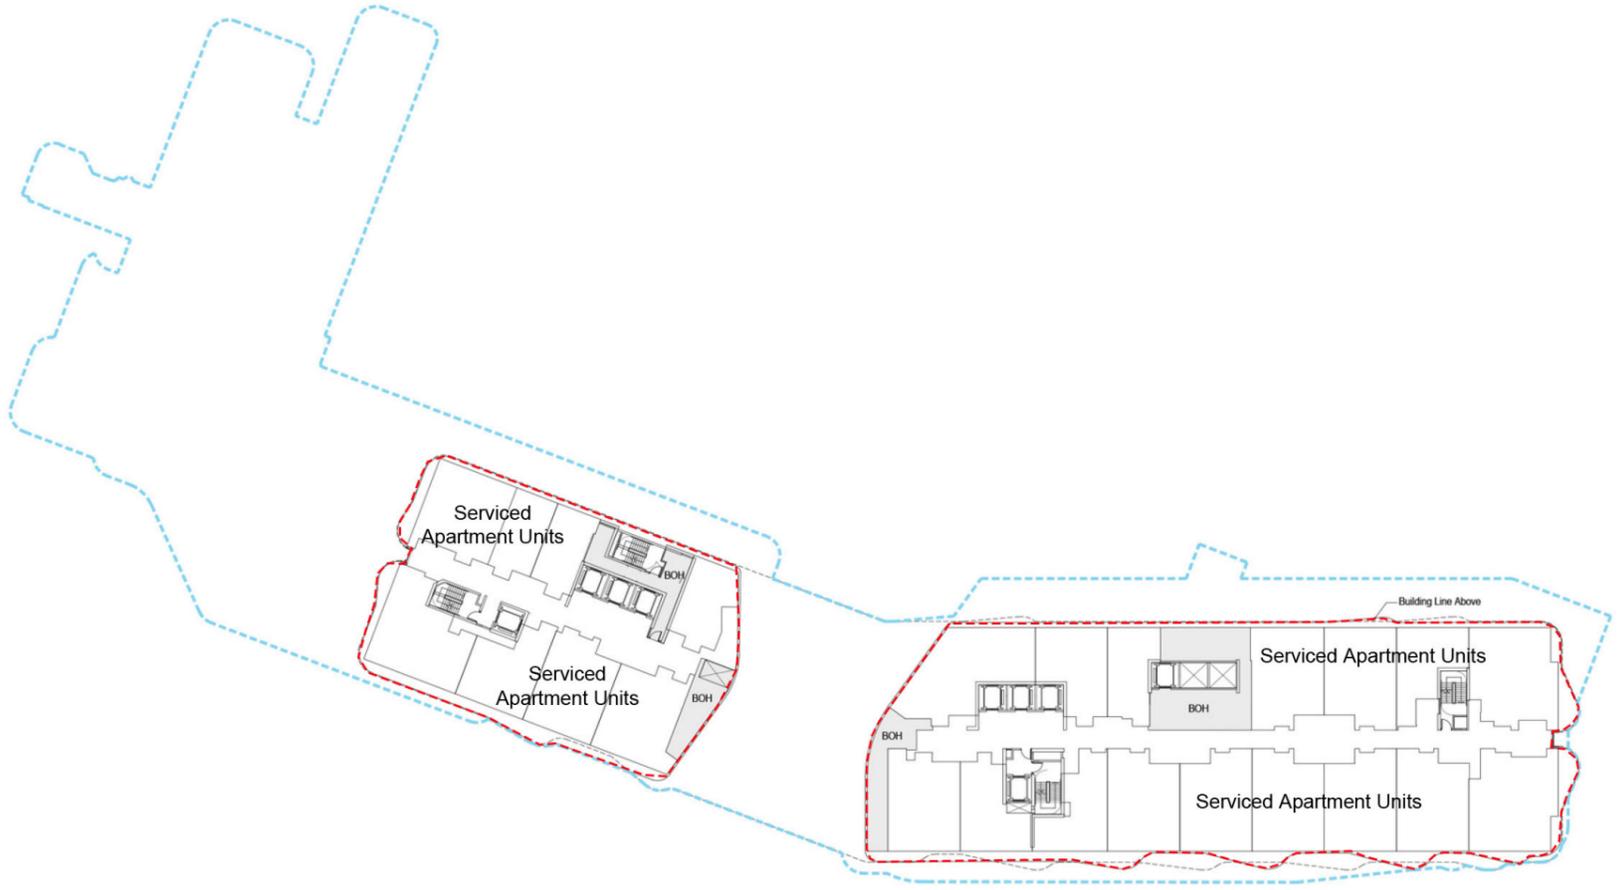


63.49 - (12/F)  
63.50 - (13/F)

**Existing Layout**

12F-13/F Layout Plan  
Date : 28/1/2026  
Scale : 1 : 500 @ A3  
Scale 0 5 10 15m

**Legend**

- Building Outline Of The Application Premises
- Application Premises

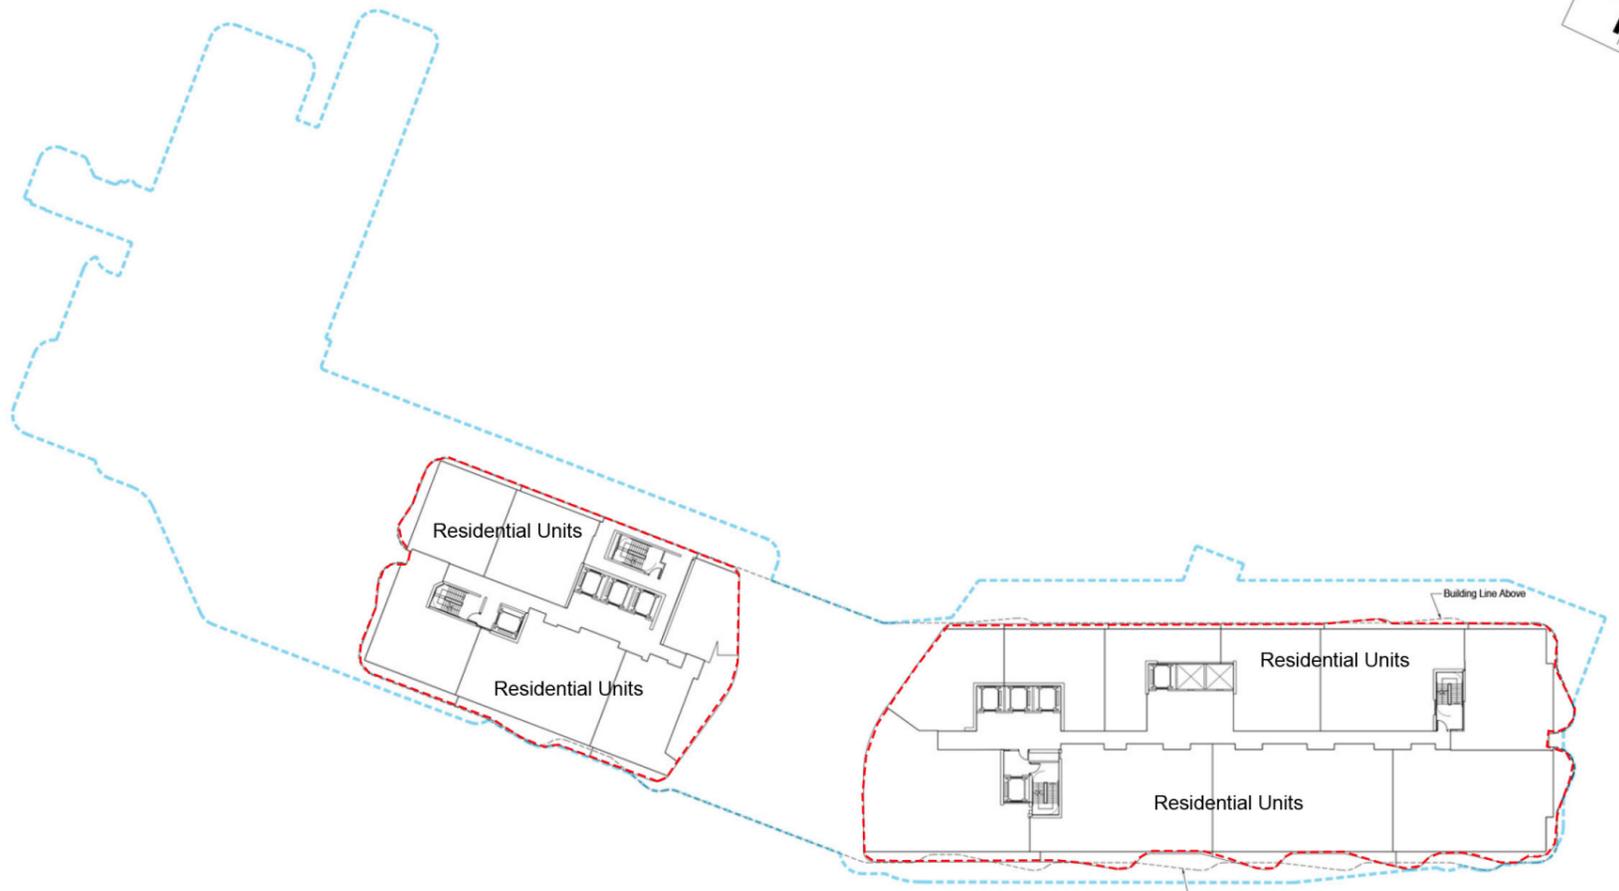

63.49 - (12/F)  
63.50 - (13/F)

**Proposed Layout**



12/F - 13/F Layout Plan  
Date : 28/1/2026  
Scale : 1 : 500 @ A3  
Scale 0 5 10 15m

**Legend**

- Building Outline Of The Application Premises
- Application Premises



Note: Subjected to Detailed Design



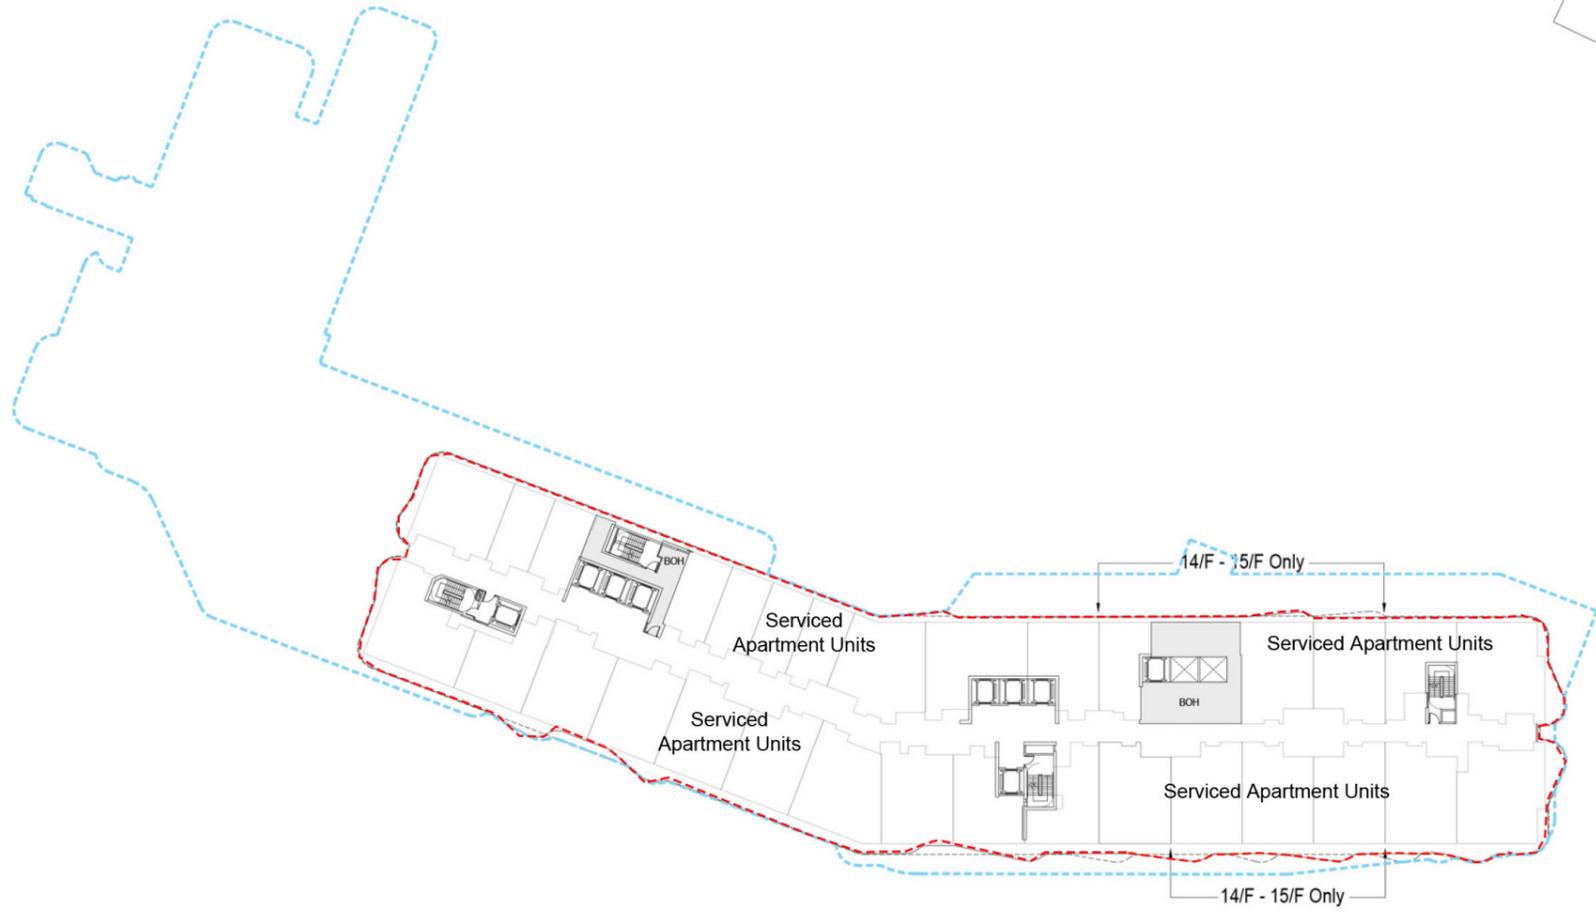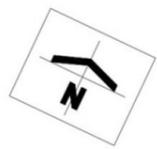

**Legend**  
 Building Outline Of The Application Premises  
 Application Premises

**Existing Layout**  
 14/F - 16/F Layout Plan  
 Date : 28/1/2026  
 Scale : 1 : 500 @ A3  
 Scale 0 5 10 15m

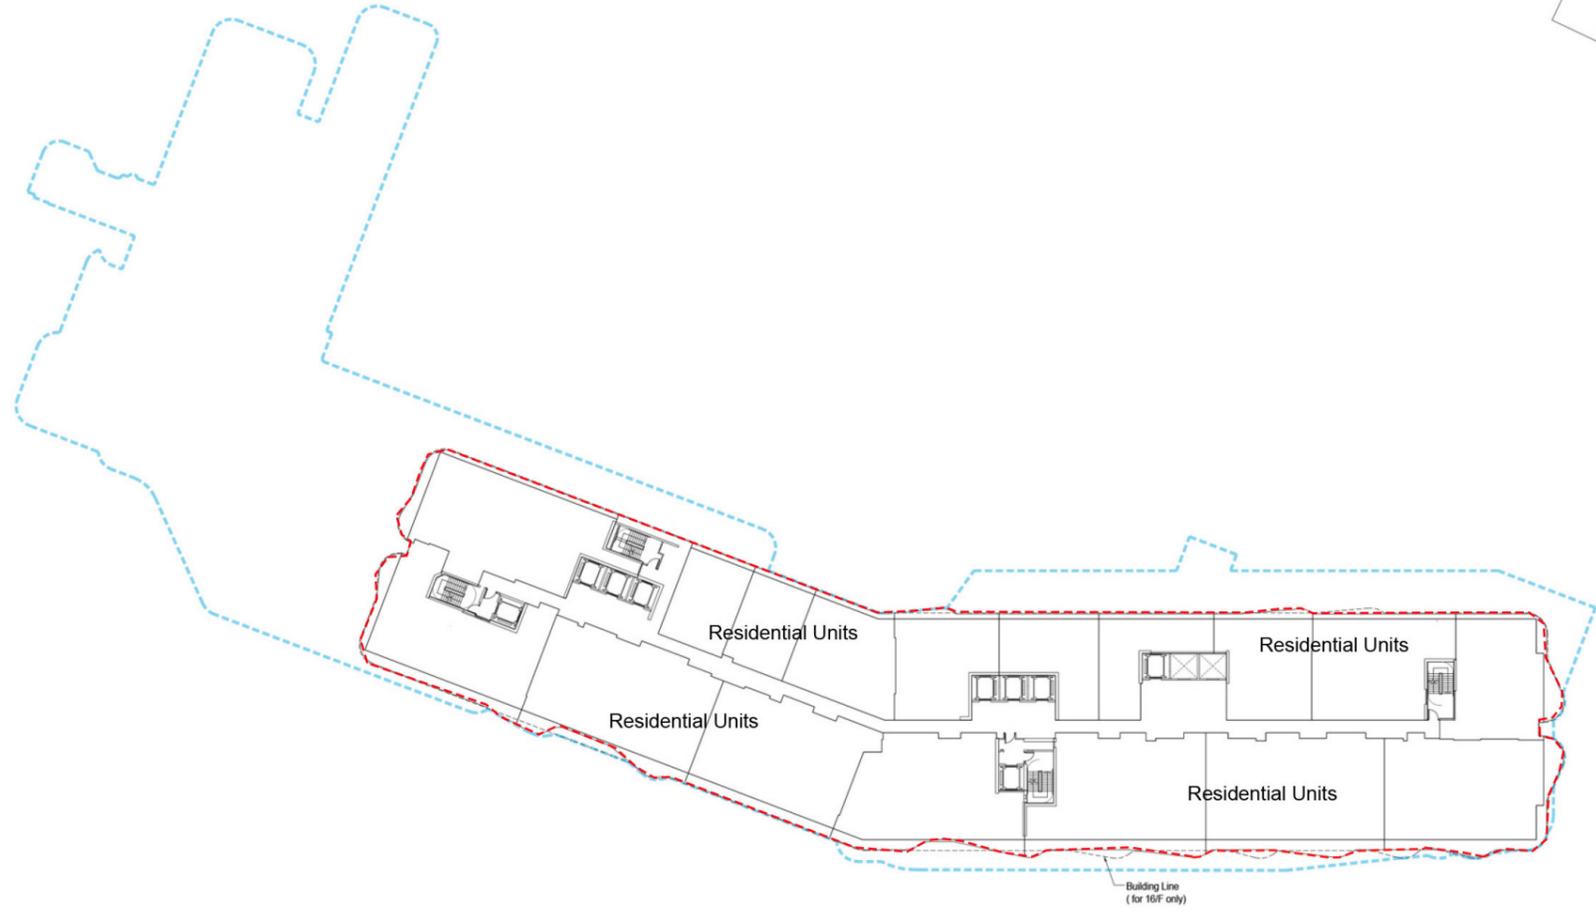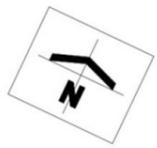


**Legend**  
 Building Outline Of The Application Premises  
 Application Premises

**Proposed Layout**  
 14/F - 16/F Layout Plan  
 Date : 28/1/2026  
 Scale : 1 : 500 @ A3  
 Scale 0 5 10 15m





Note: Subjected to Detailed Design

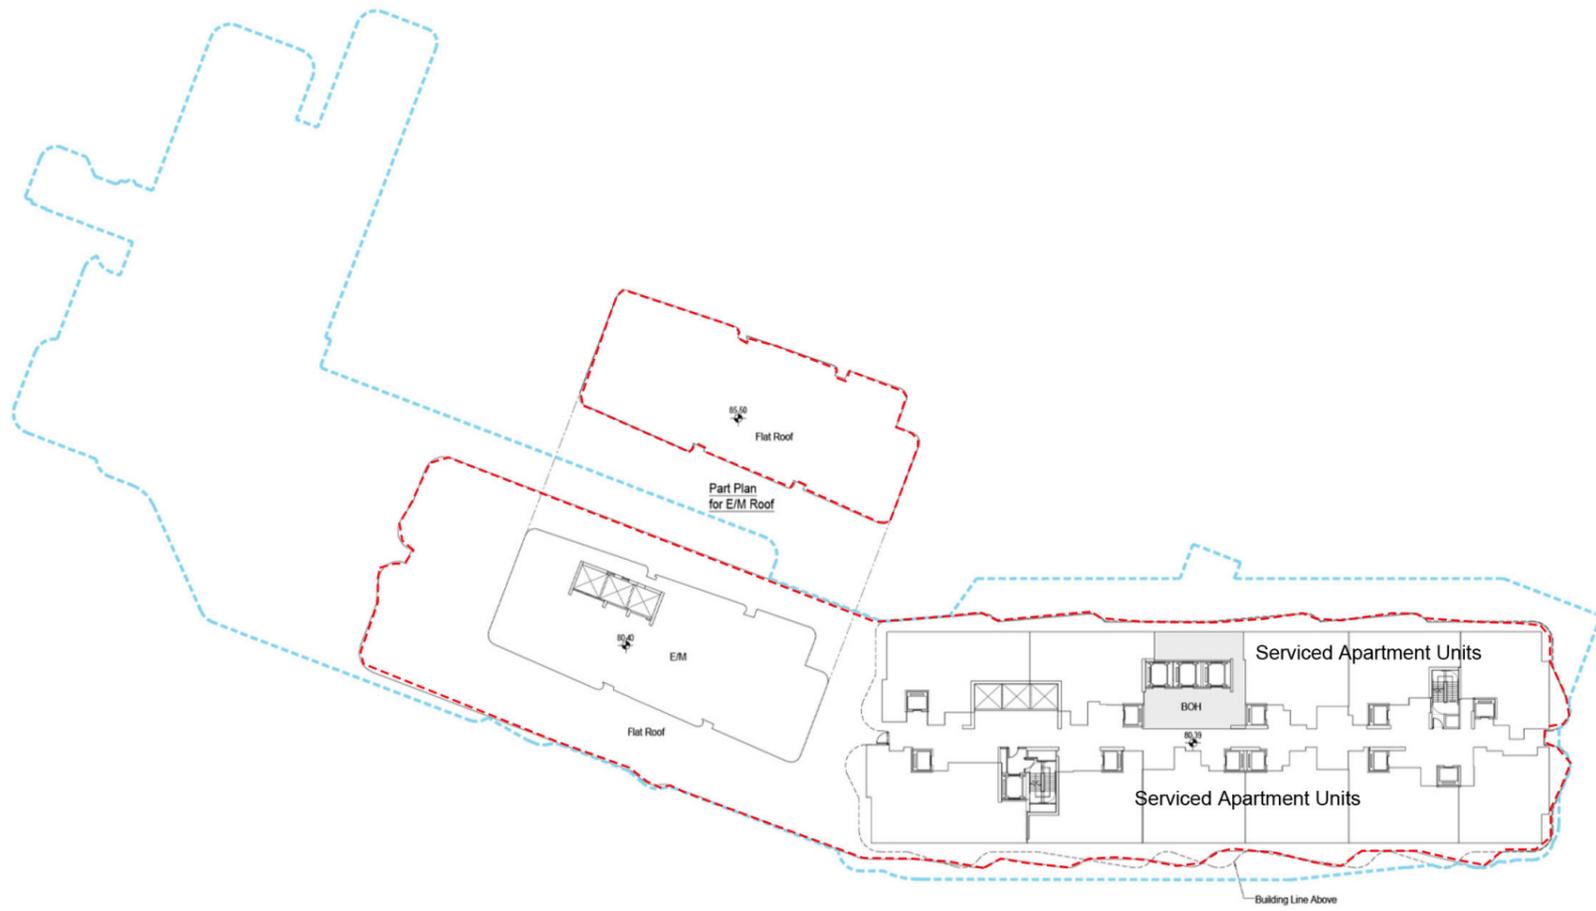

- Legend**
- Building Outline Of The Application Premises
  - Application Premises

**Existing Layout**

17/F Layout Plan  
 Date : 28/1/2026  
 Scale : 1 : 500 @ A3  
 Scale 
0
5
10
15m

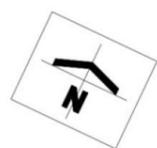
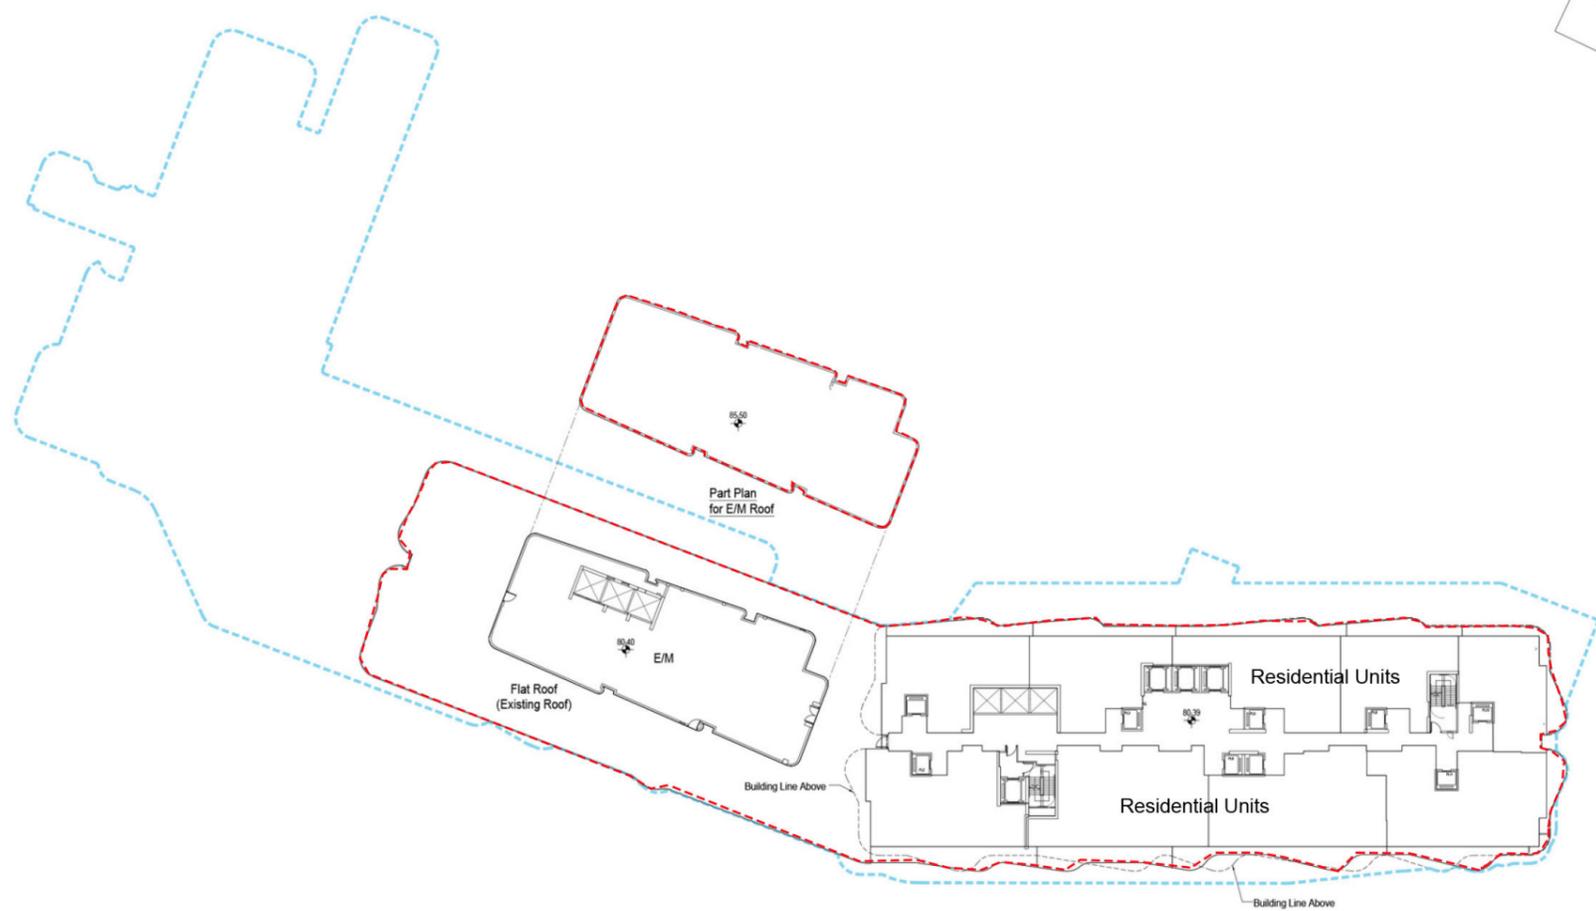


- Legend**
- Building Outline Of The Application Premises
  - Application Premises

**Note: Subjected to Detailed Design**

**Proposed Layout**

17/F Layout Plan  
 Date : 28/1/2026  
 Scale : 1 : 500 @ A3  
 Scale 
0
5
10
15m

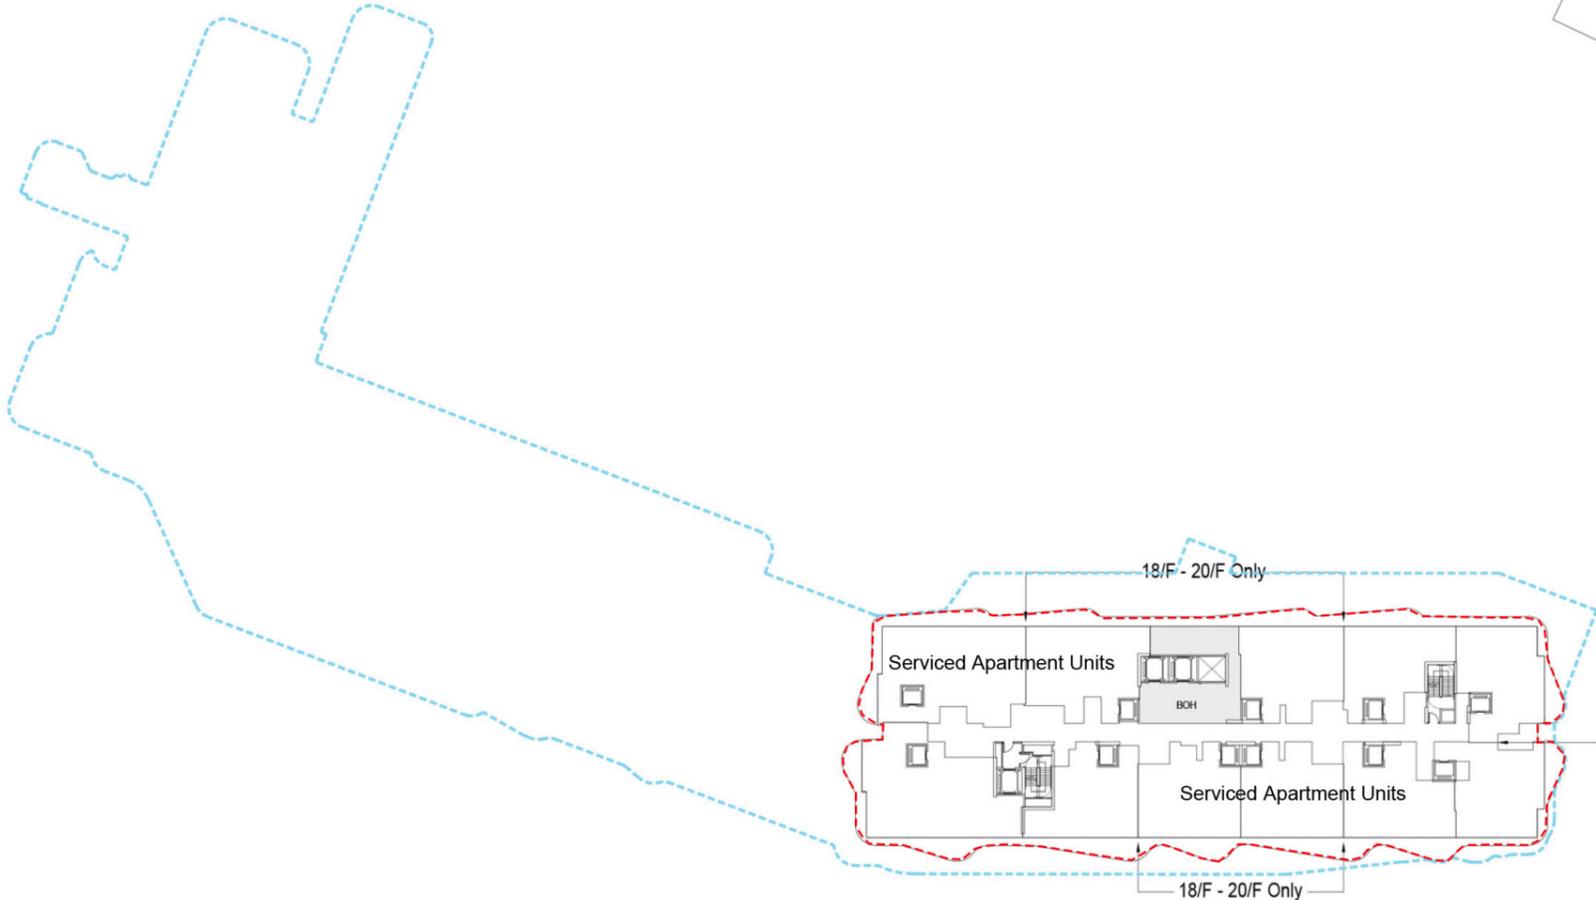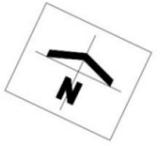


**Legend**

- Building Outline Of The Application Premises
- Application Premises

**Existing Layout**

18/F - 21/F Layout Plan  
 Date : 28/1/2026  
 Scale : 1 : 500 @ A3  
 Scale

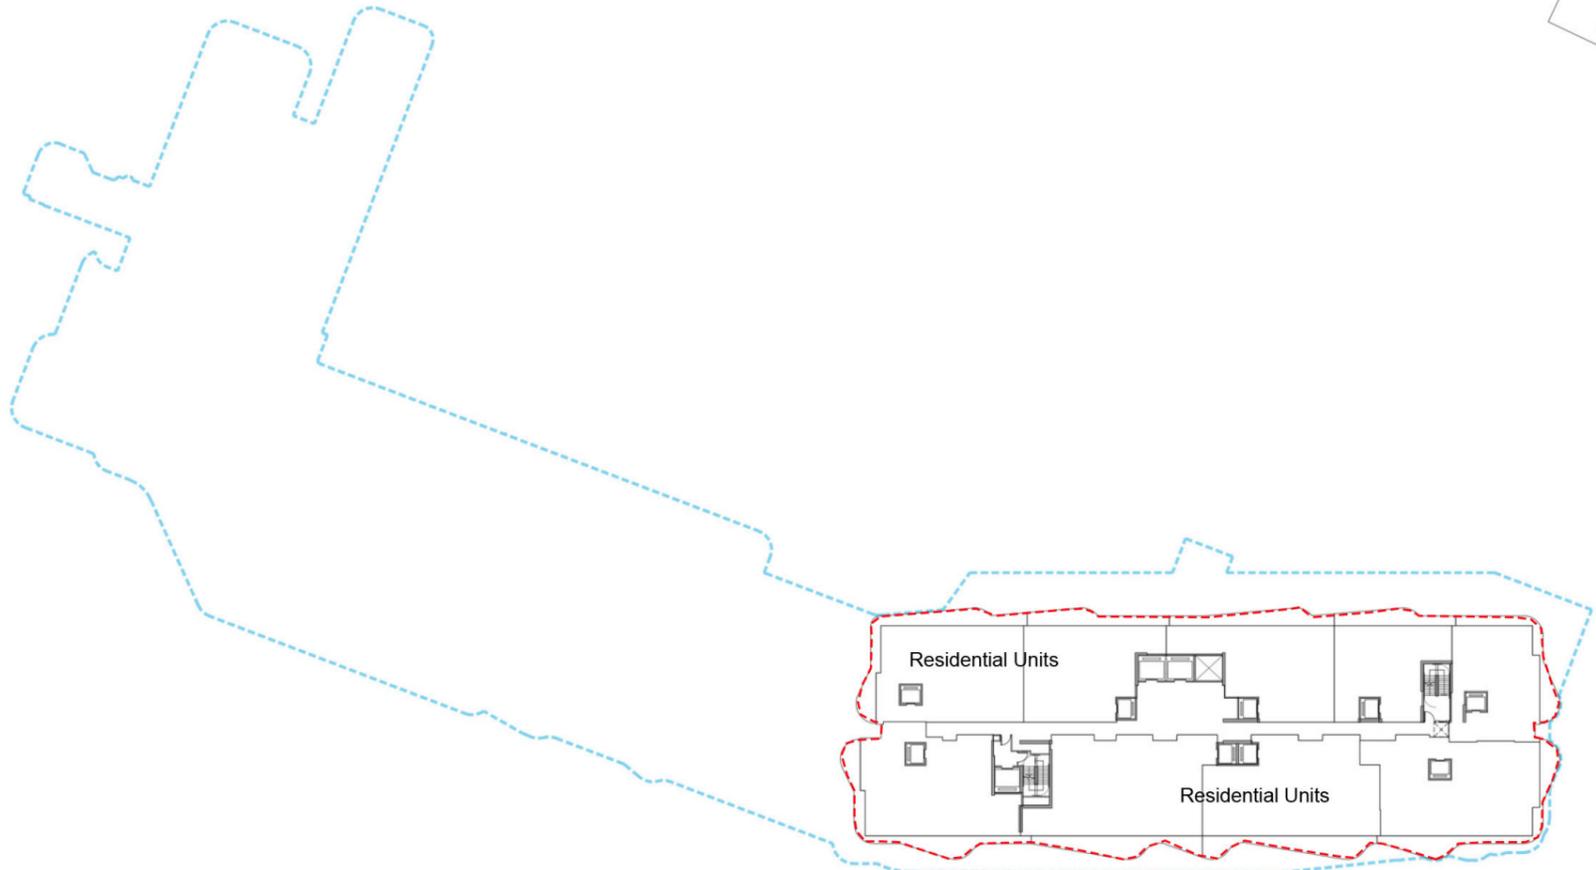



**Legend**

- Building Outline Of The Application Premises
- Application Premises

Note: Subjected to Detailed Design



**Proposed Layout**

18/F - 21/F Layout Plan  
 Date : 28/1/2026  
 Scale : 1 : 500 @ A3  
 Scale

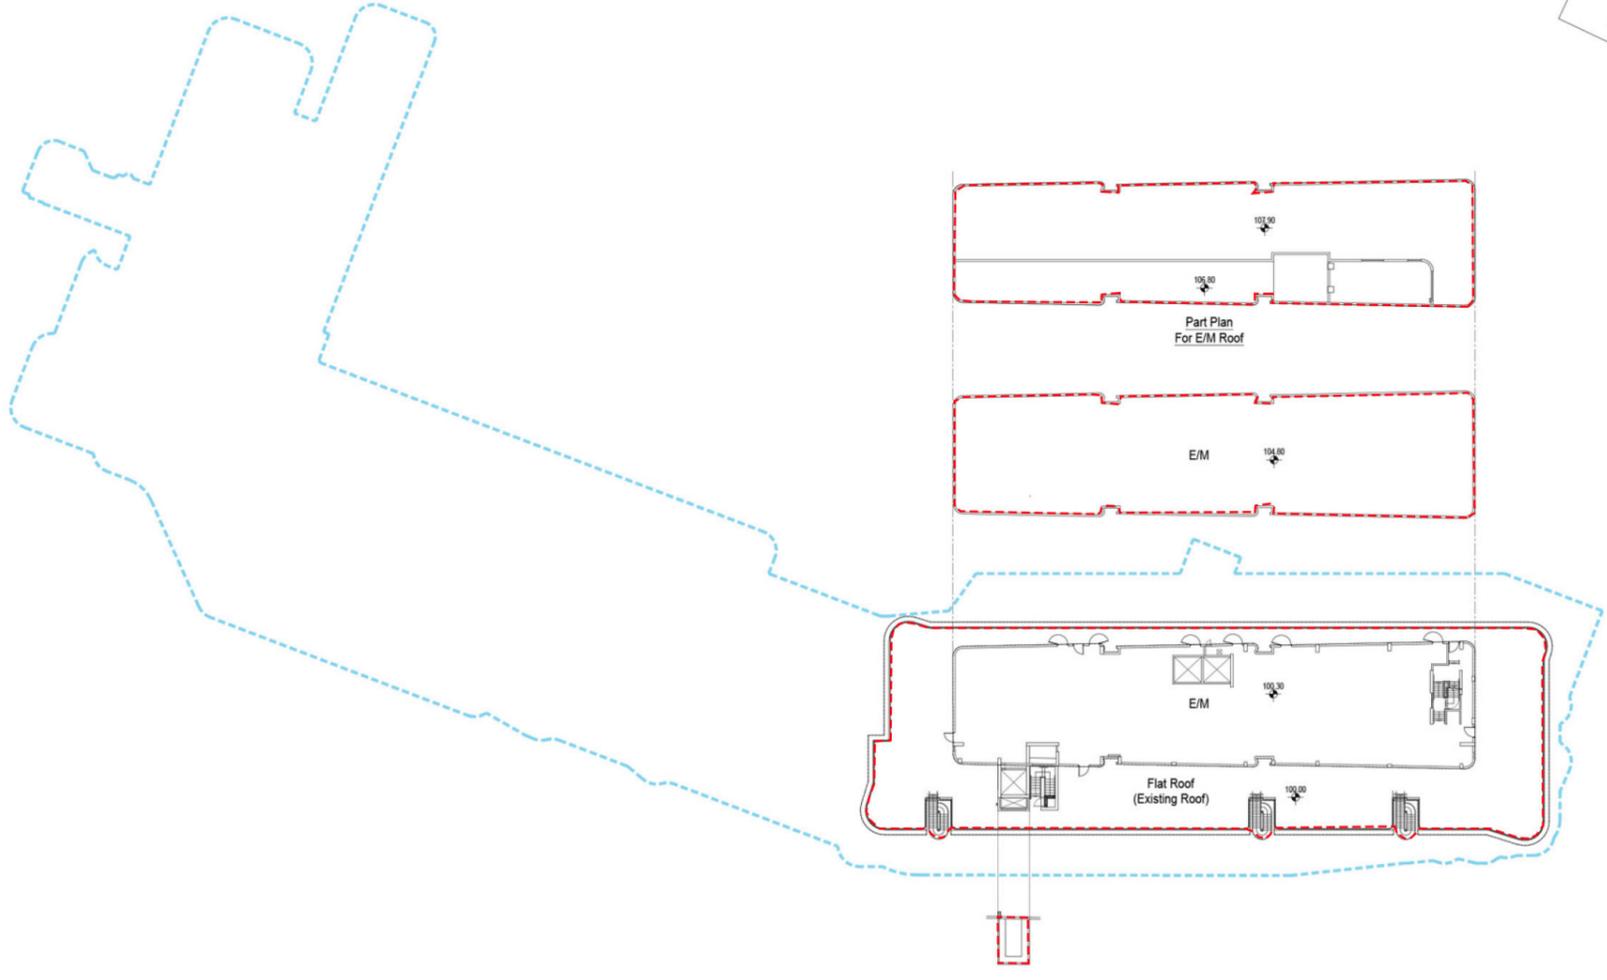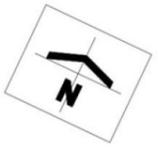

**Legend**  
 Building Outline Of The Application Premises  
 Application Premises


**Existing Layout**  
 Roof Plan  
 Date : 28/1/2026  
 Scale : 1 : 500 @ A3  
 Scale 0 5 10 15m

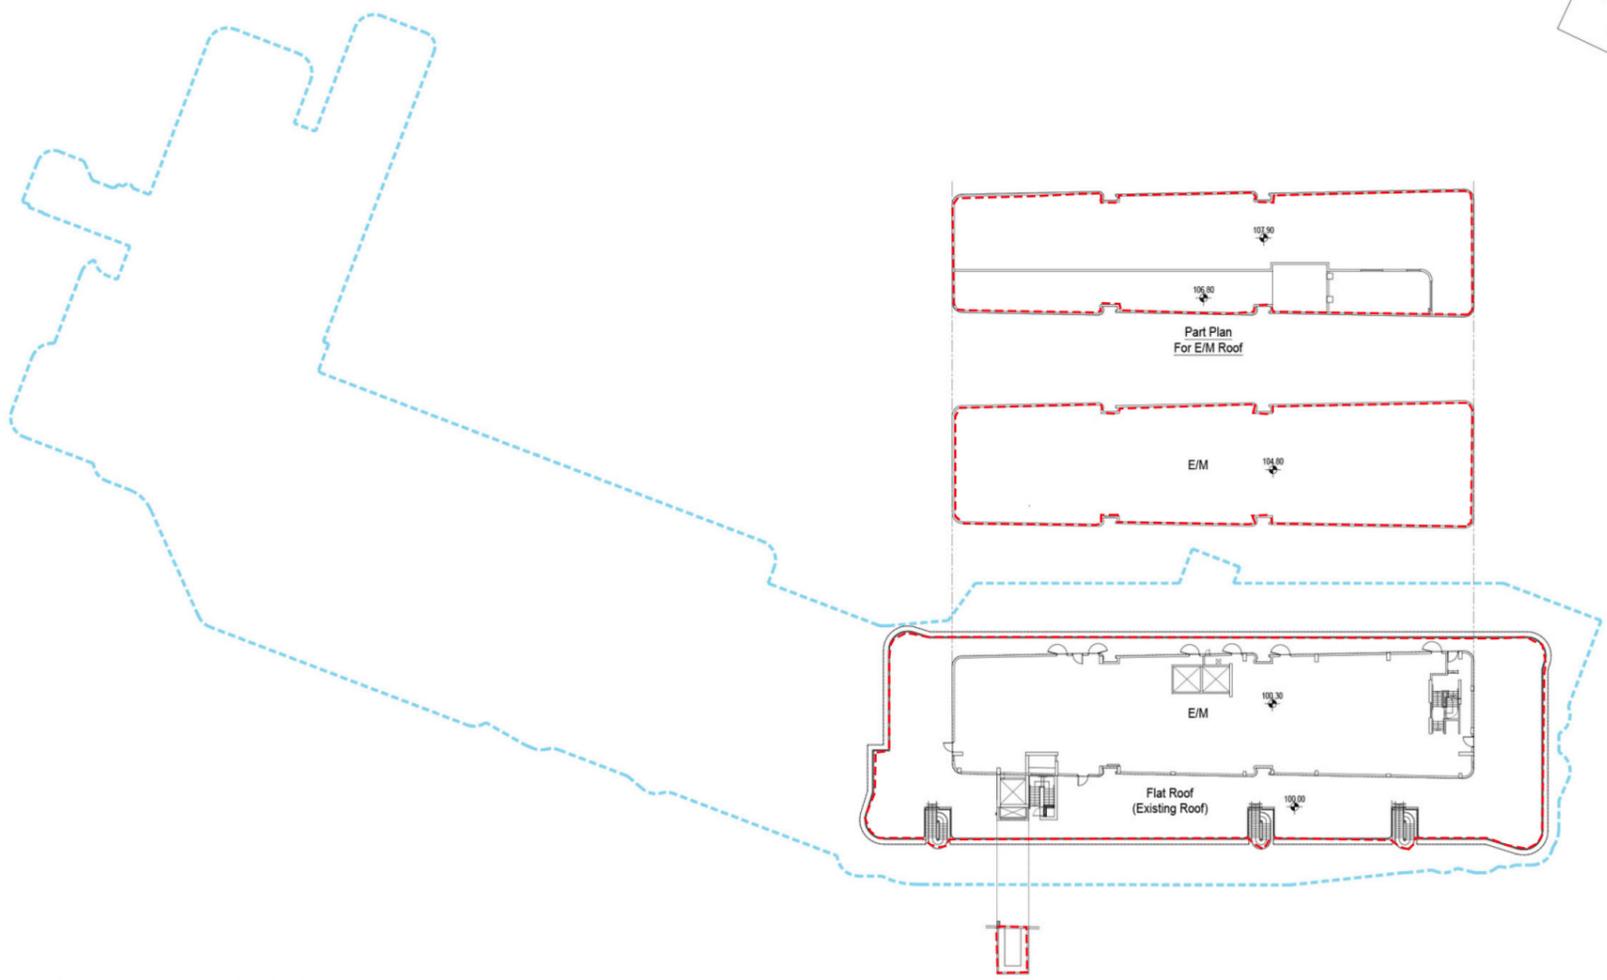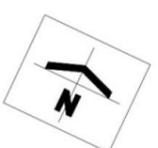

**Legend**  
 Building Outline Of The Application Premises  
 Application Premises

**Proposed Layout**  
 Roof Plan  
 Date : 28/1/2026  
 Scale : 1 : 500 @ A3  
 Scale 0 5 10 15m


Note: Subjected to Detailed Design

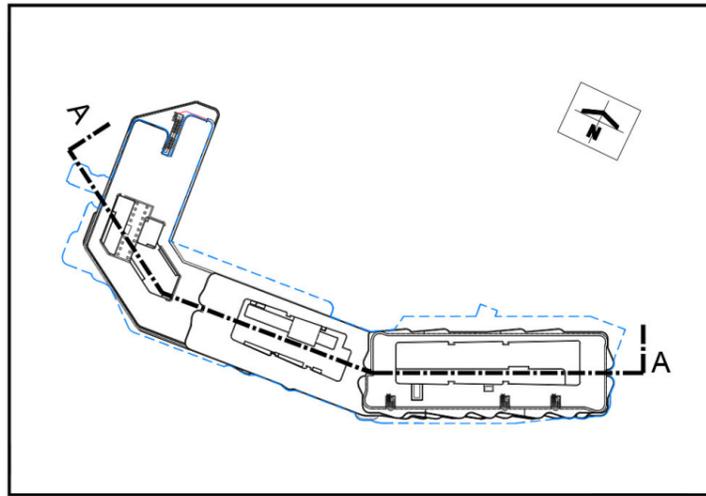

Key Plan

**Legend**

- Building Outline Of The Application Premises
- Residential
- Building Core / Residential Ancillary Facilities
- Application Premises

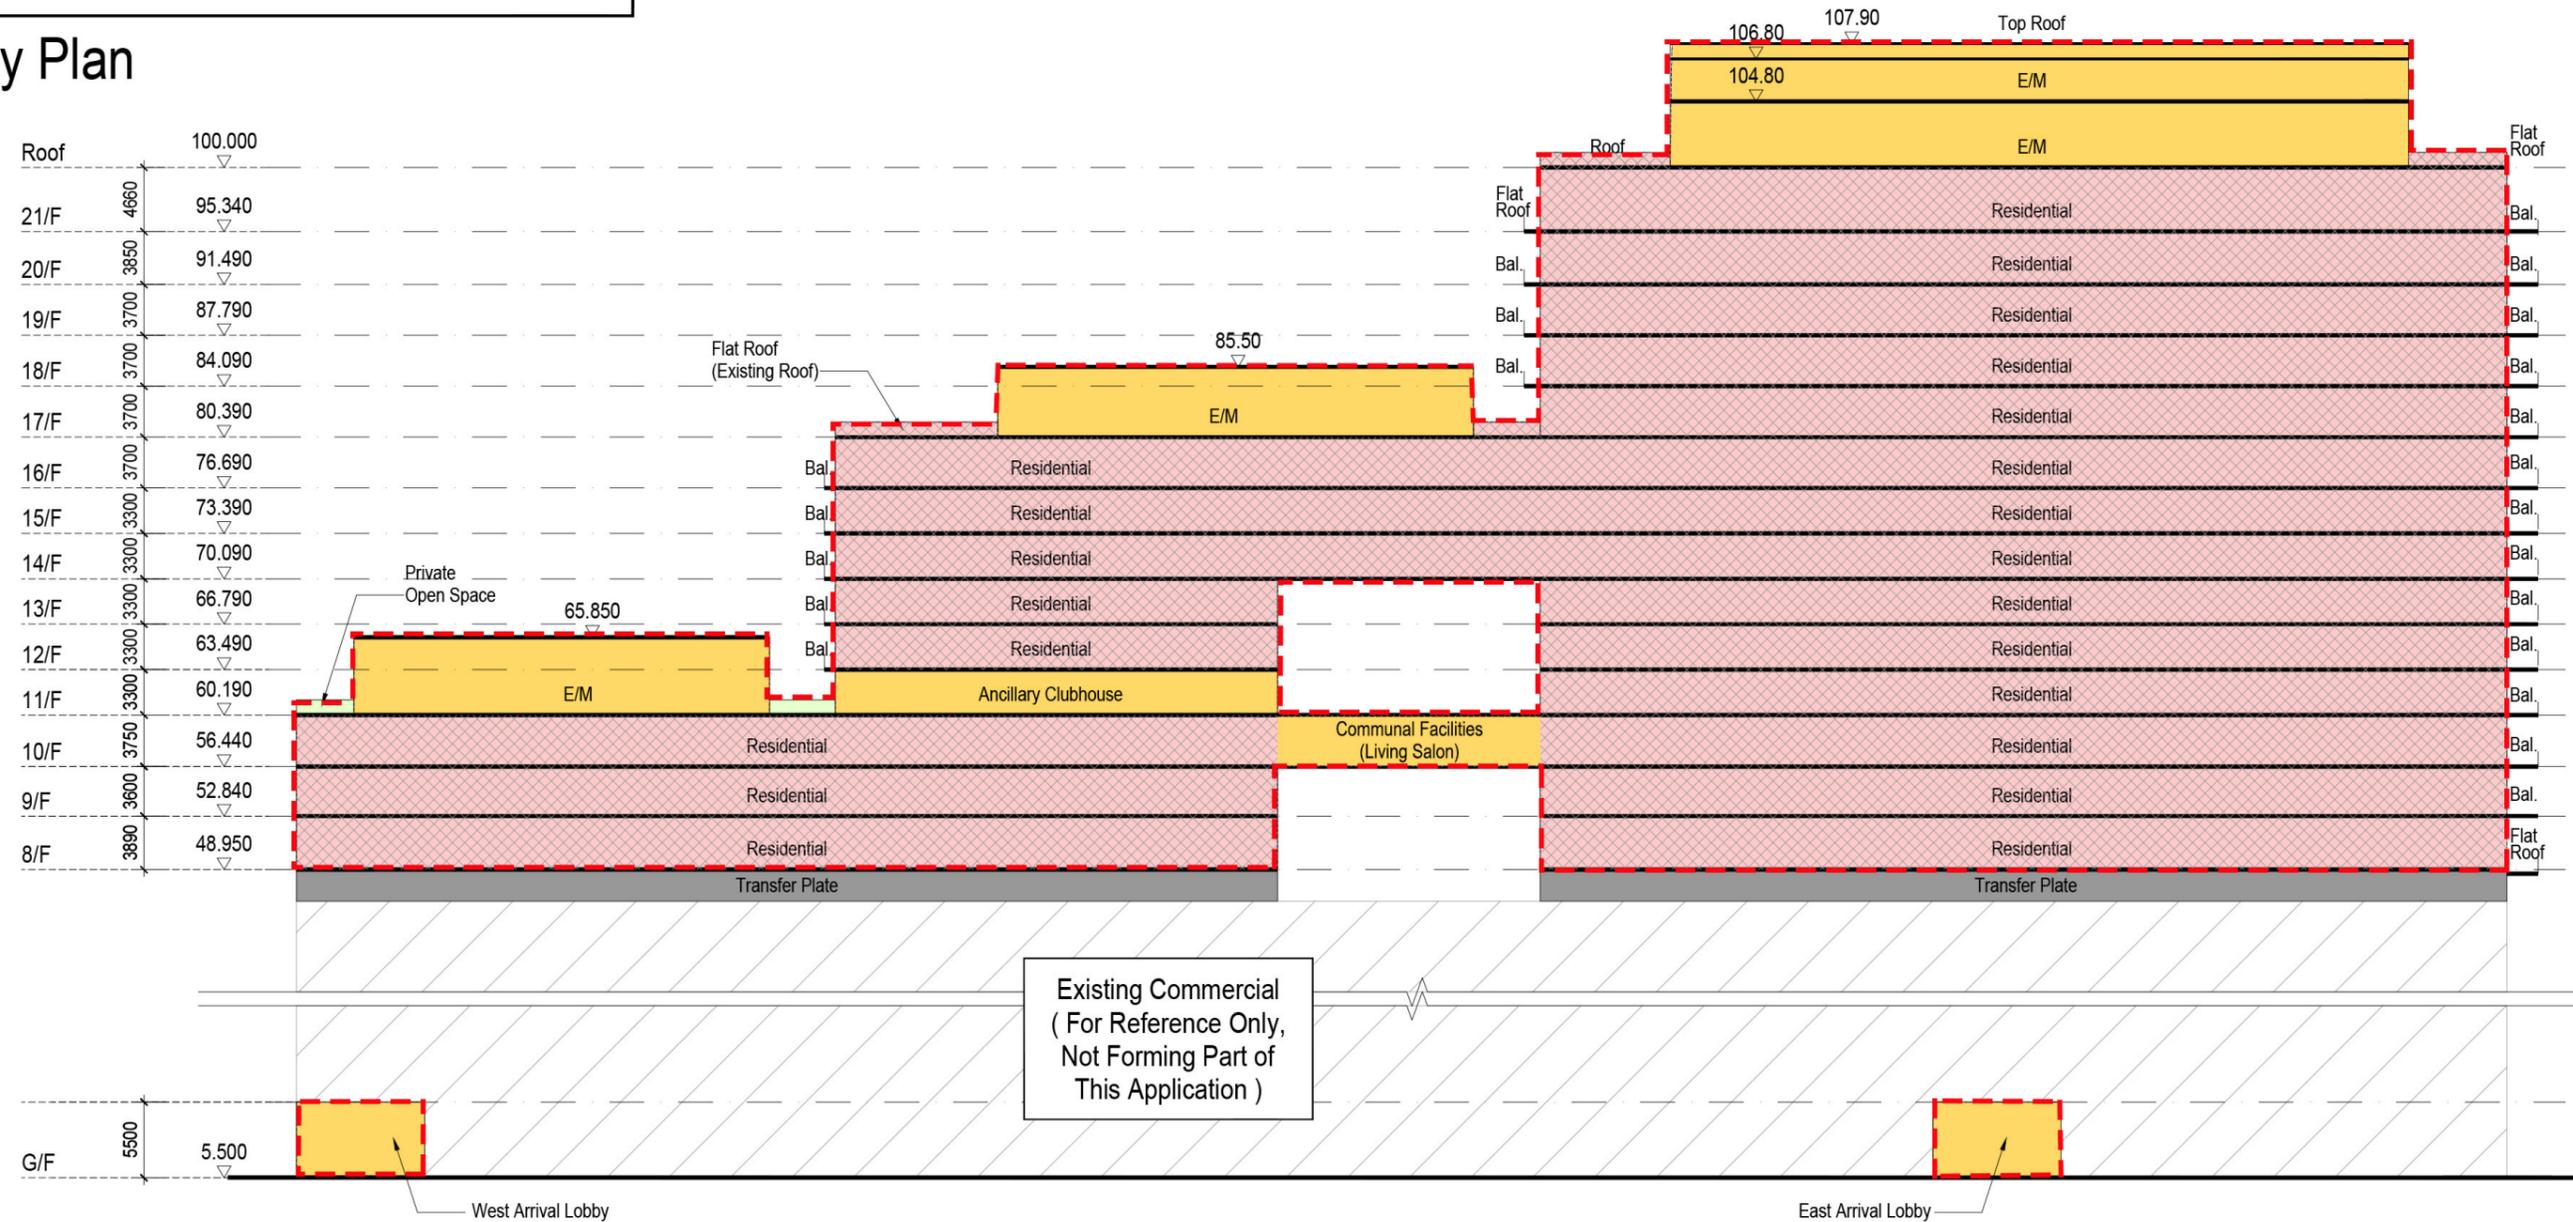

Note: subjected to detailed design

**Section A-A**  
 Date : 27/8/2025  
 Scale : 1 : 500 @ A3  
 Scale