


<p>Project 項目名稱: Proposed Temporary Open Storage of Construction Materials for a Period of 3 Years and Filling of Land at Lots 360 A S.A (Part), 360 A RP (Part), 360 B S.A (Part), 360 B RP (Part), 360 C S.A (Part), 360 D S.A (Part) & 360 D RP (Part) in D.D.87 & Adjoining Government Land, Ta Kwu Ling, N.T.</p>	<p>Drawing Title 圖目: Application Site</p>	<p>Remarks 備註:</p>
	<p>Drawing No. 圖號: Figure 1</p>	<p>Scale 比例: 1:1000</p>


N




Application Site

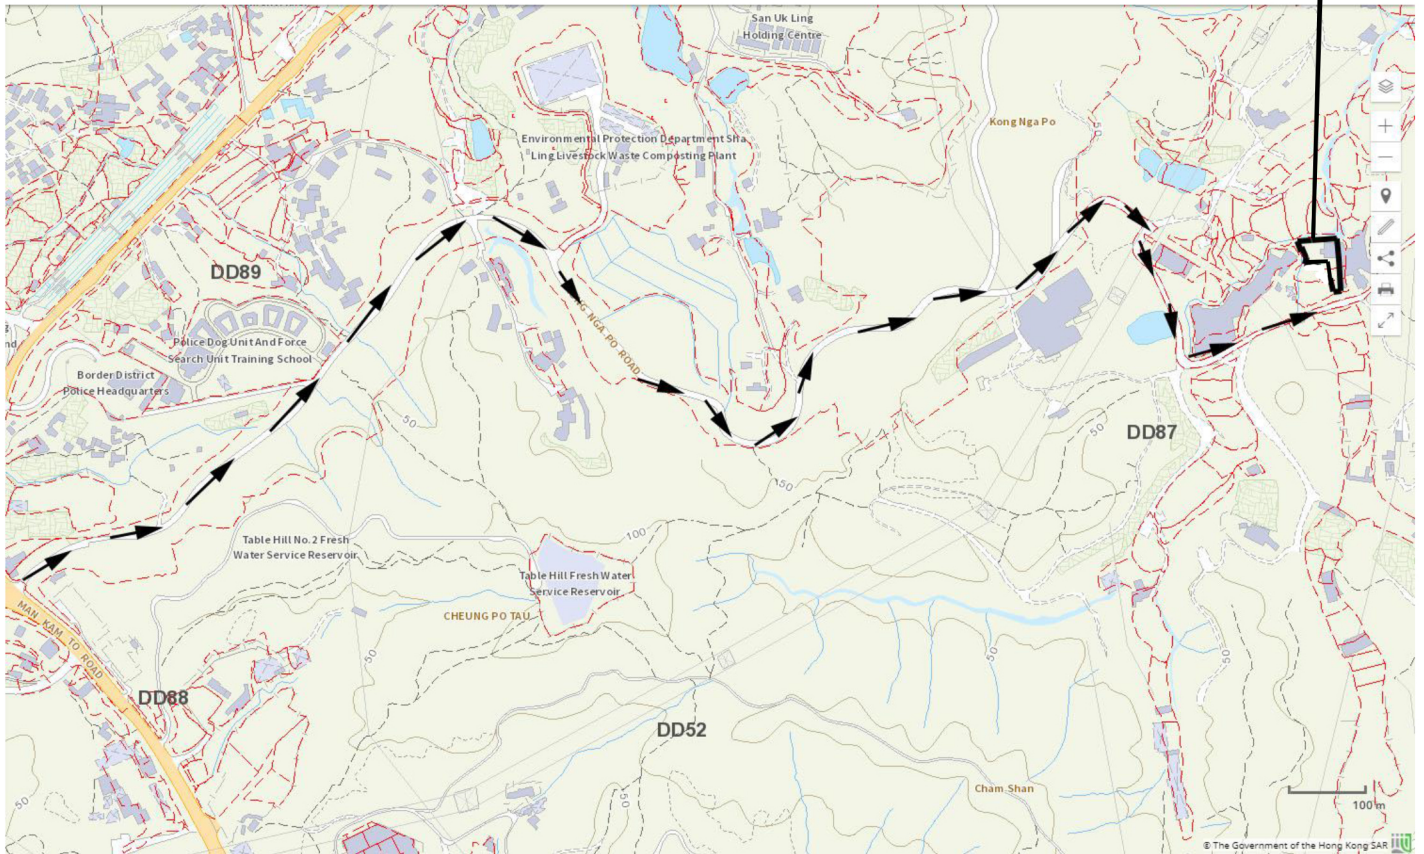


<p>Project 項目名稱: Proposed Temporary Open Storage of Construction Materials for a Period of 3 Years and Filling of Land at Lots 360 A S.A (Part), 360 A RP (Part), 360 B S.A (Part), 360 B RP (Part), 360 C S.A (Part), 360 D S.A (Part) & 360 D RP (Part) in D.D.87 & Adjoining Government Land, Ta Kwu Ling, N.T.</p>	<p>Drawing Title 圖目: Proposed Vehicular Access Plan</p>	<p>Remarks 備註: → Vehicular access leading to the application site from Man Kam To Road</p>
	<p>Drawing No. 圖號: Figure 2</p>	<p>Scale 比例: As shown</p>

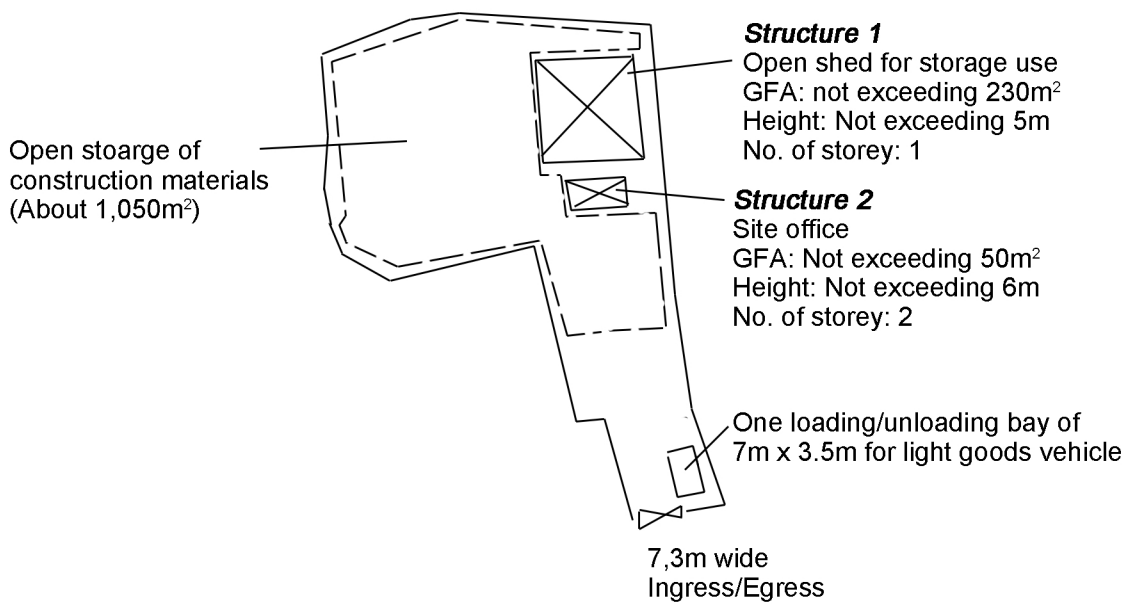


<p>Project 項目名稱: Proposed Temporary Open Storage of Construction Materials for a Period of 3 Years and Filling of Land at Lots 360 A S.A (Part), 360 A RP (Part), 360 B S.A (Part), 360 B RP (Part), 360 C S.A (Part), 360 D S.A (Part) & 360 D RP (Part) in D.D.87 & Adjoining Government Land, Ta Kwu Ling, N.T.</p>	<p>Drawing Title 圖目: Proposed Layout Plan</p> <p>Drawing No. 圖號: Figure 3</p>	<p>Remarks 備註:</p> <p>Scale 比例: 1:1000</p>
--	---	--

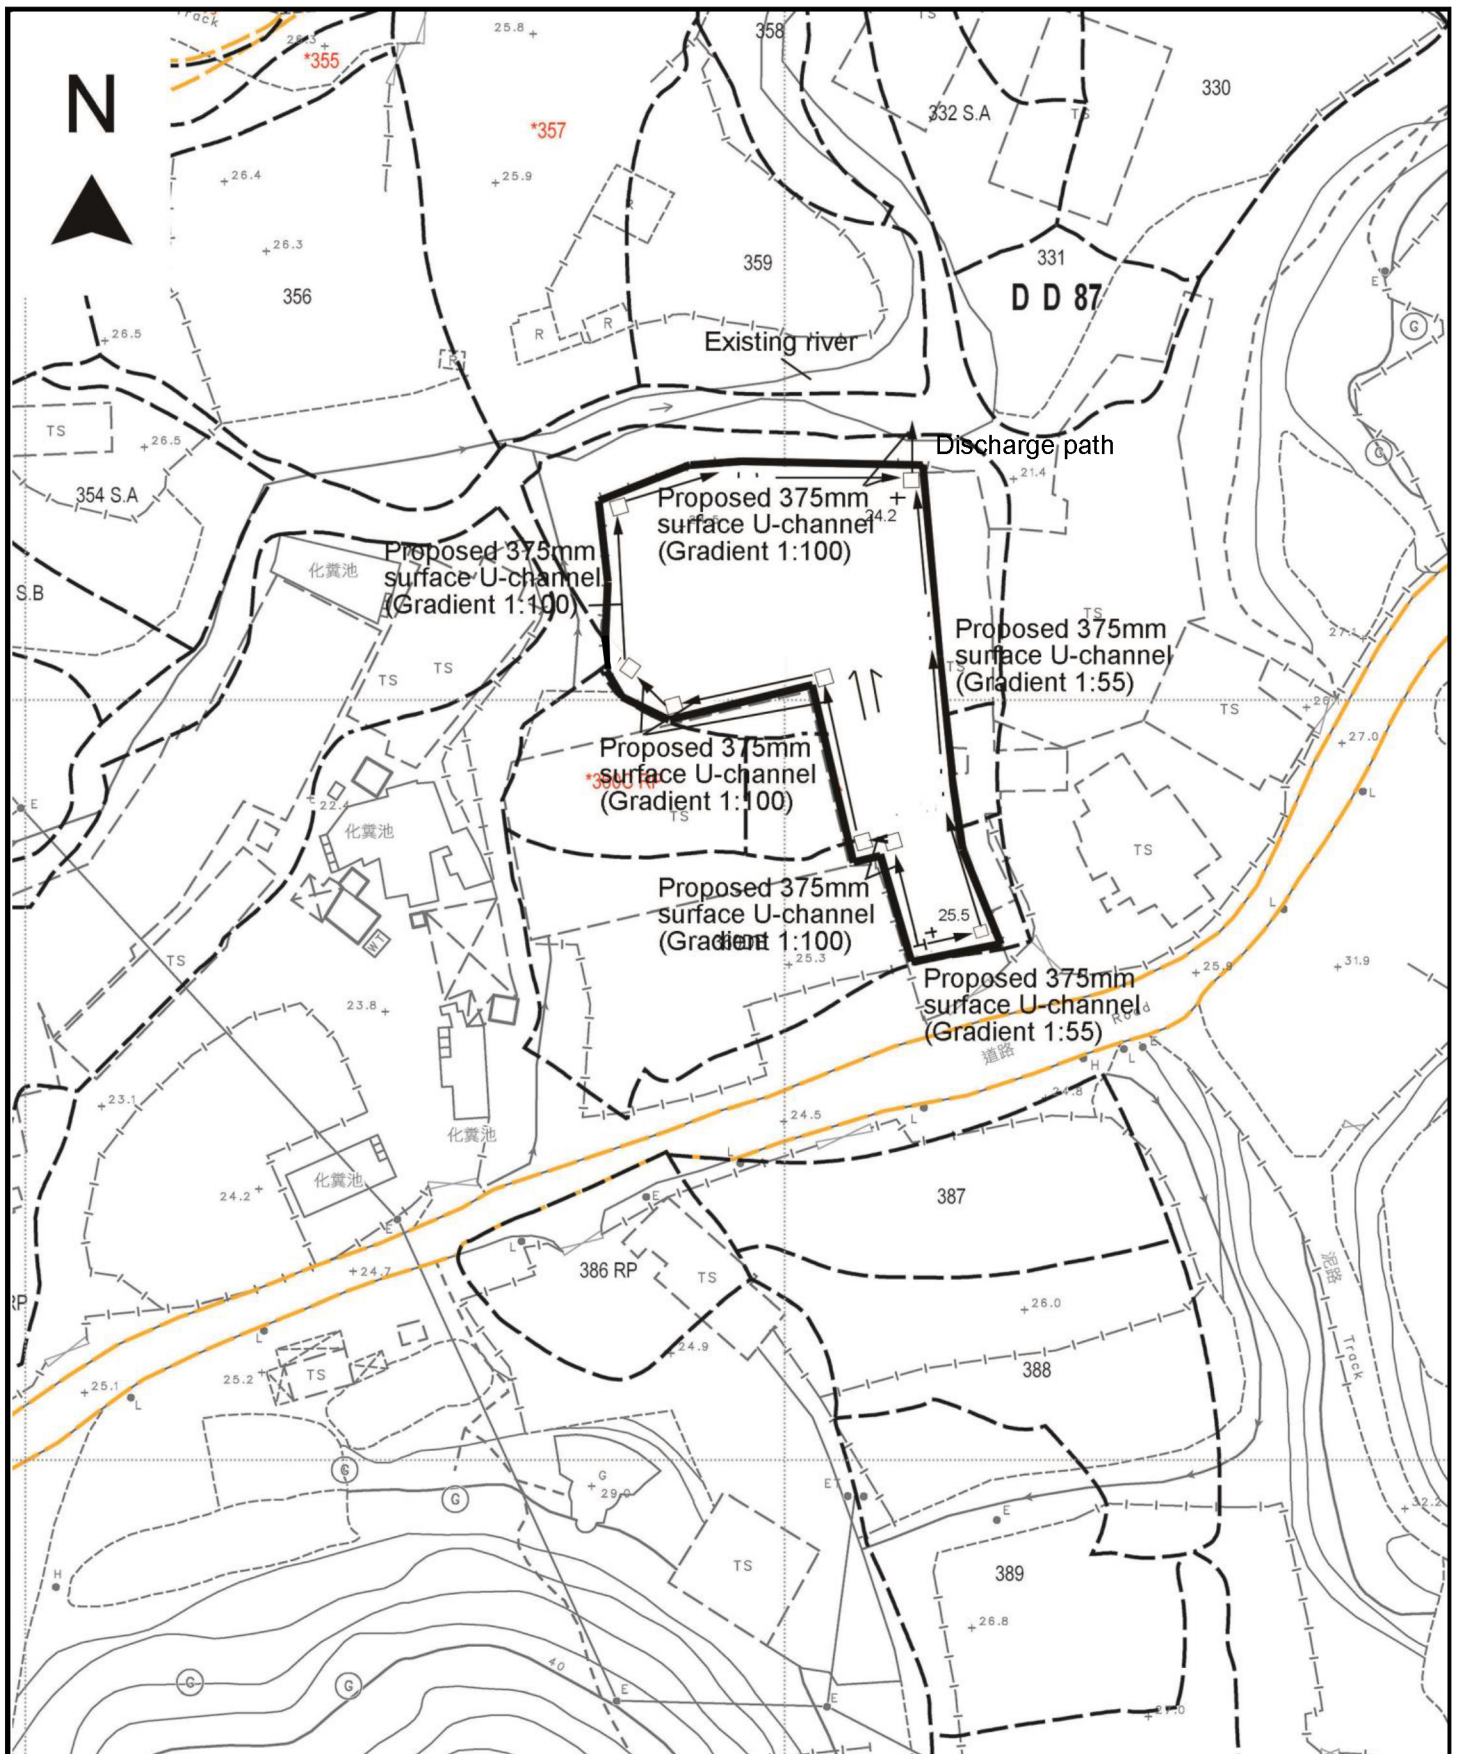

<p>Project 項目名稱: Proposed Temporary Open Storage of Construction Materials for a Period of 3 Years and Filling of Land at Lots 360 A S.A (Part), 360 A RP (Part), 360 B S.A (Part), 360 B RP (Part), 360 C S.A (Part), 360 D S.A (Part) & 360 D RP (Part) in D.D.87 & Adjoining Government Land, Ta Kwu Ling, N.T.</p>	<p>Drawing Title 圖目: Proposed Drainage Plan</p> <p>Drawing No. 圖號: Figure 4</p>	<p>Remarks 備註: +25.5 Level (in mPD) <input type="checkbox"/> Proposed catchpit Flow of surface runoff</p> <p>Scale 比例: 1:1000</p>
--	---	---

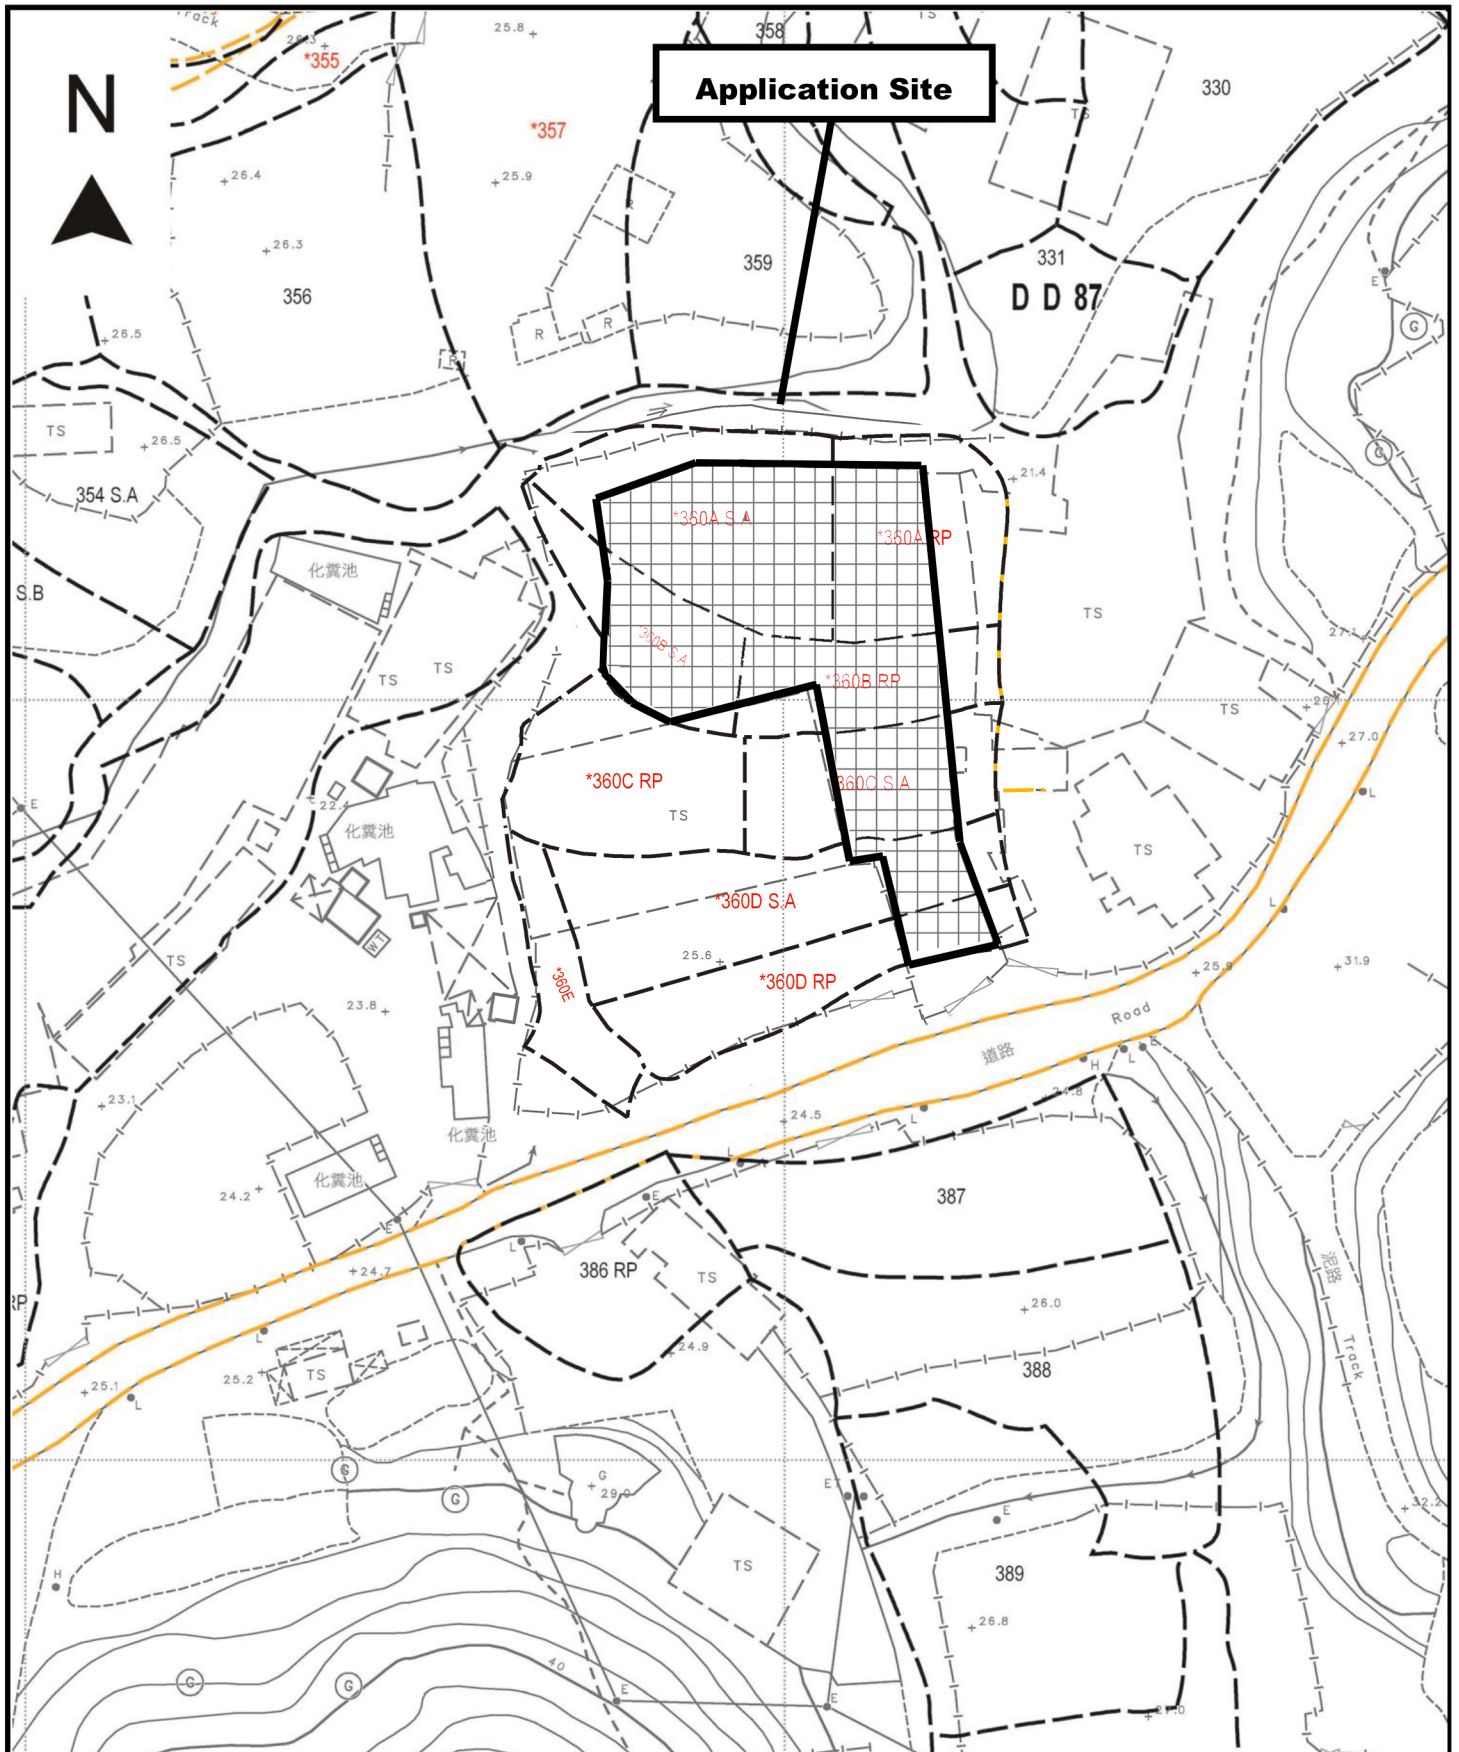
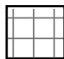
<p>Project 項目名稱: Proposed Temporary Open Storage of Construction Materials for a Period of 3 Years and Filling of Land at Lots 360 A S.A (Part), 360 A RP (Part), 360 B S.A (Part), 360 B RP (Part), 360 C S.A (Part), 360 D S.A (Part) & 360 D RP (Part) in D.D.87 & Adjoining Government Land, Ta Kwu Ling, N.T.</p>	<p>Drawing Title 圖目: Proposed Land Filling Plan</p>	<p>Remarks 備註:  Proposed filling of 200mm thick concrete</p>
	<p>Drawing No. 圖號: Figure 5</p>	<p>Scale 比例: 1:1000</p>