


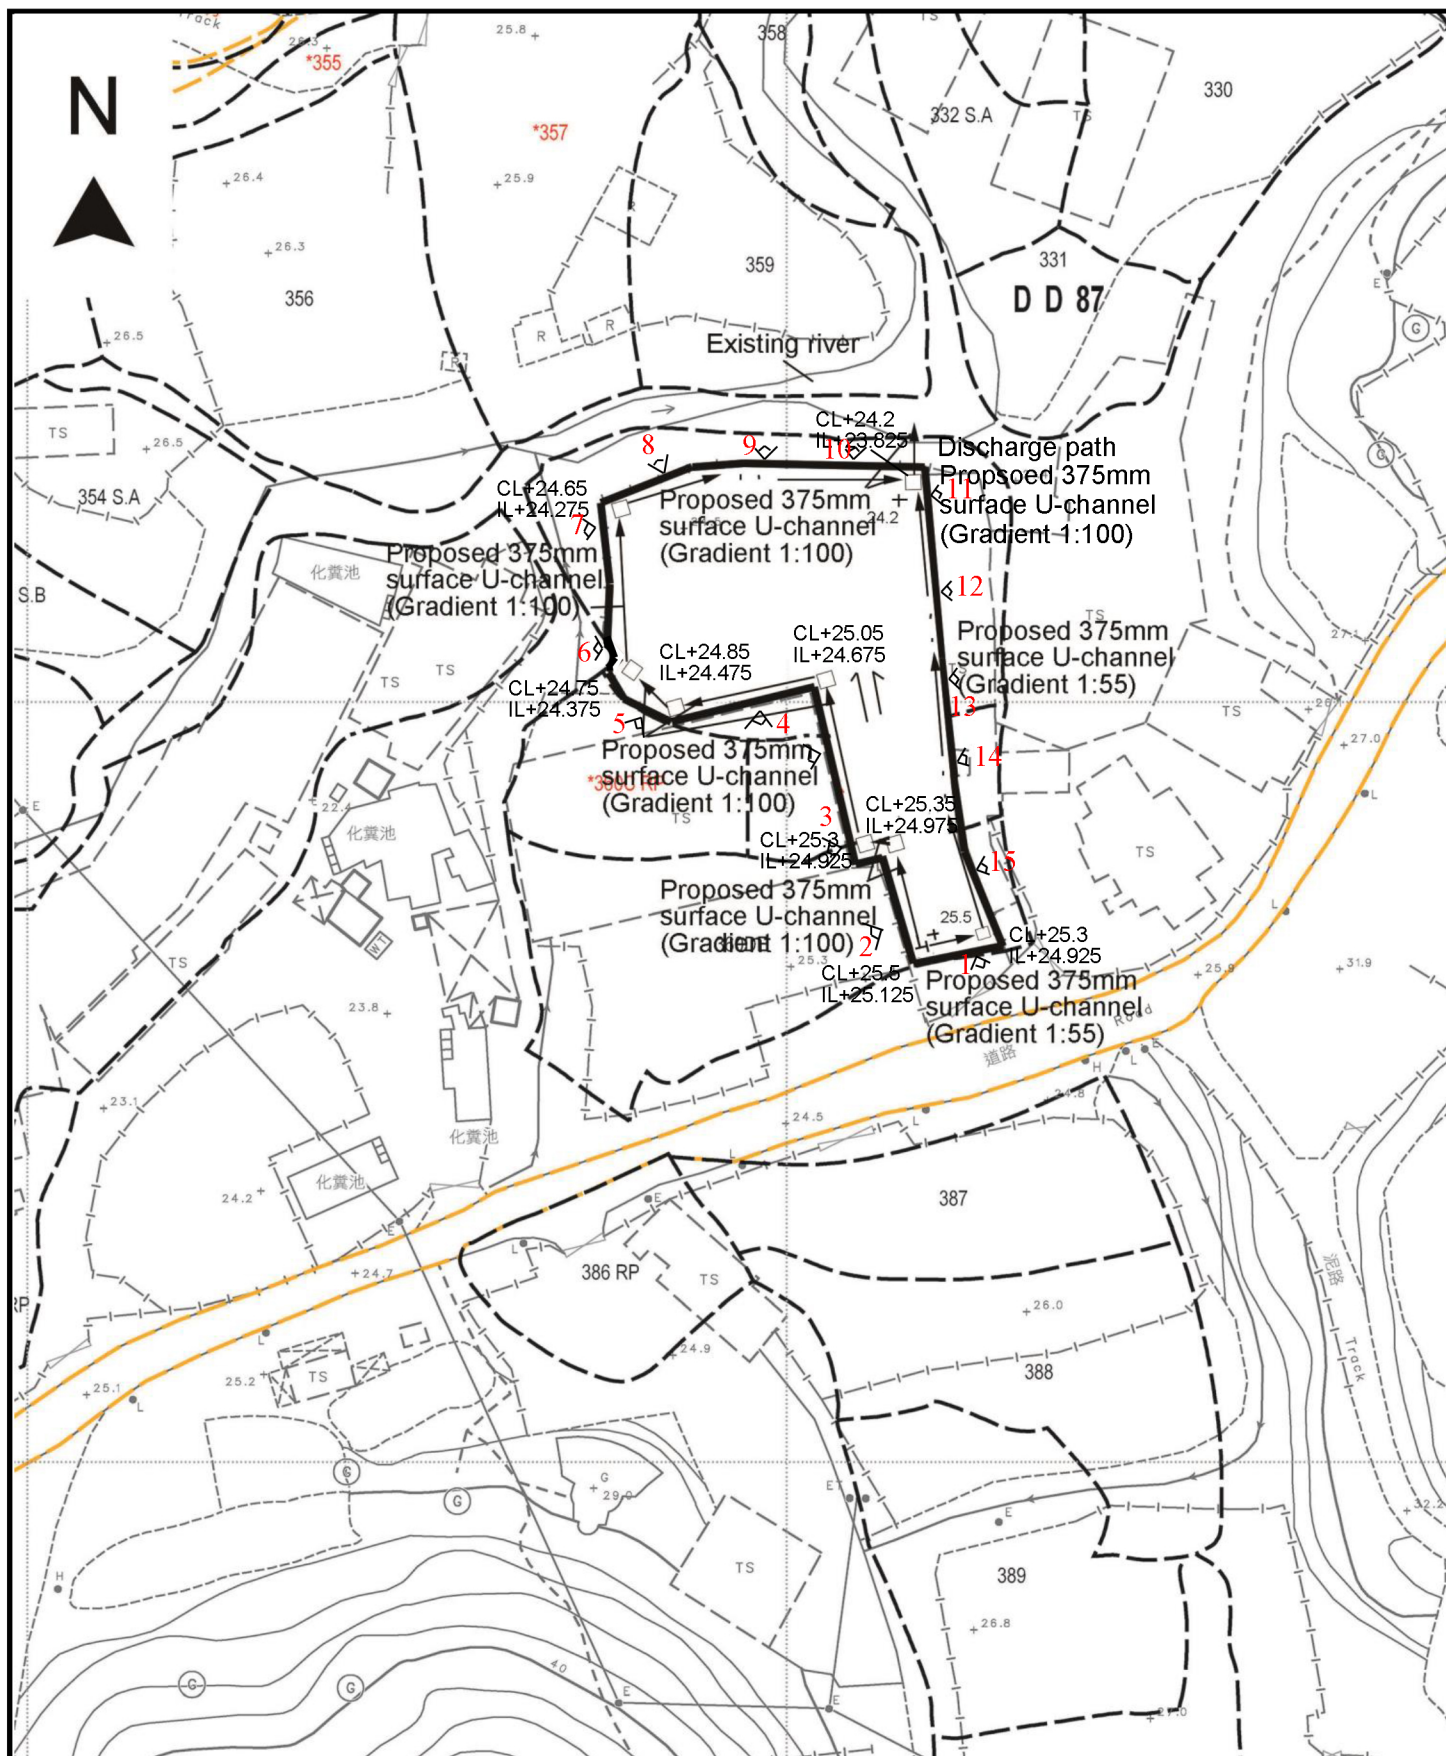

Project 項目名稱:

Proposed Temporary Open Storage of Construction Materials for a Period of 3 Years and Filling of Land at Lots 360 A S.A (Part), 360 A RP (Part), 360 B S.A (Part), 360 B RP (Part), 360 C S.A (Part), 360 D S.A (Part) & 360 D RP (Part) in D.D.87, Ta Kwu Ling, N.T.

Drawing Title 圖目:

Proposed Drainage Plan

Drawing No. 圖號:

Figure 4

Remarks 備註:

+25.5 Level (in mPD)

□ Proposed catchpit

⇐ Flow of surface runoff

Scale 比例:

1:1000