

Project 項目名稱:

Proposed Temporary Open Storage of Construction Machinery and Construction Materials and Associated Filling of Land for a Period of 3 Years at Lot 355 (Part) in D.D.87, Ta Kwu Ling, N.T.

Drawing Title 圖目:

Application Site


Drawing No. 圖號:

Figure 1

Remarks 備註:

Scale 比例:

1:1000

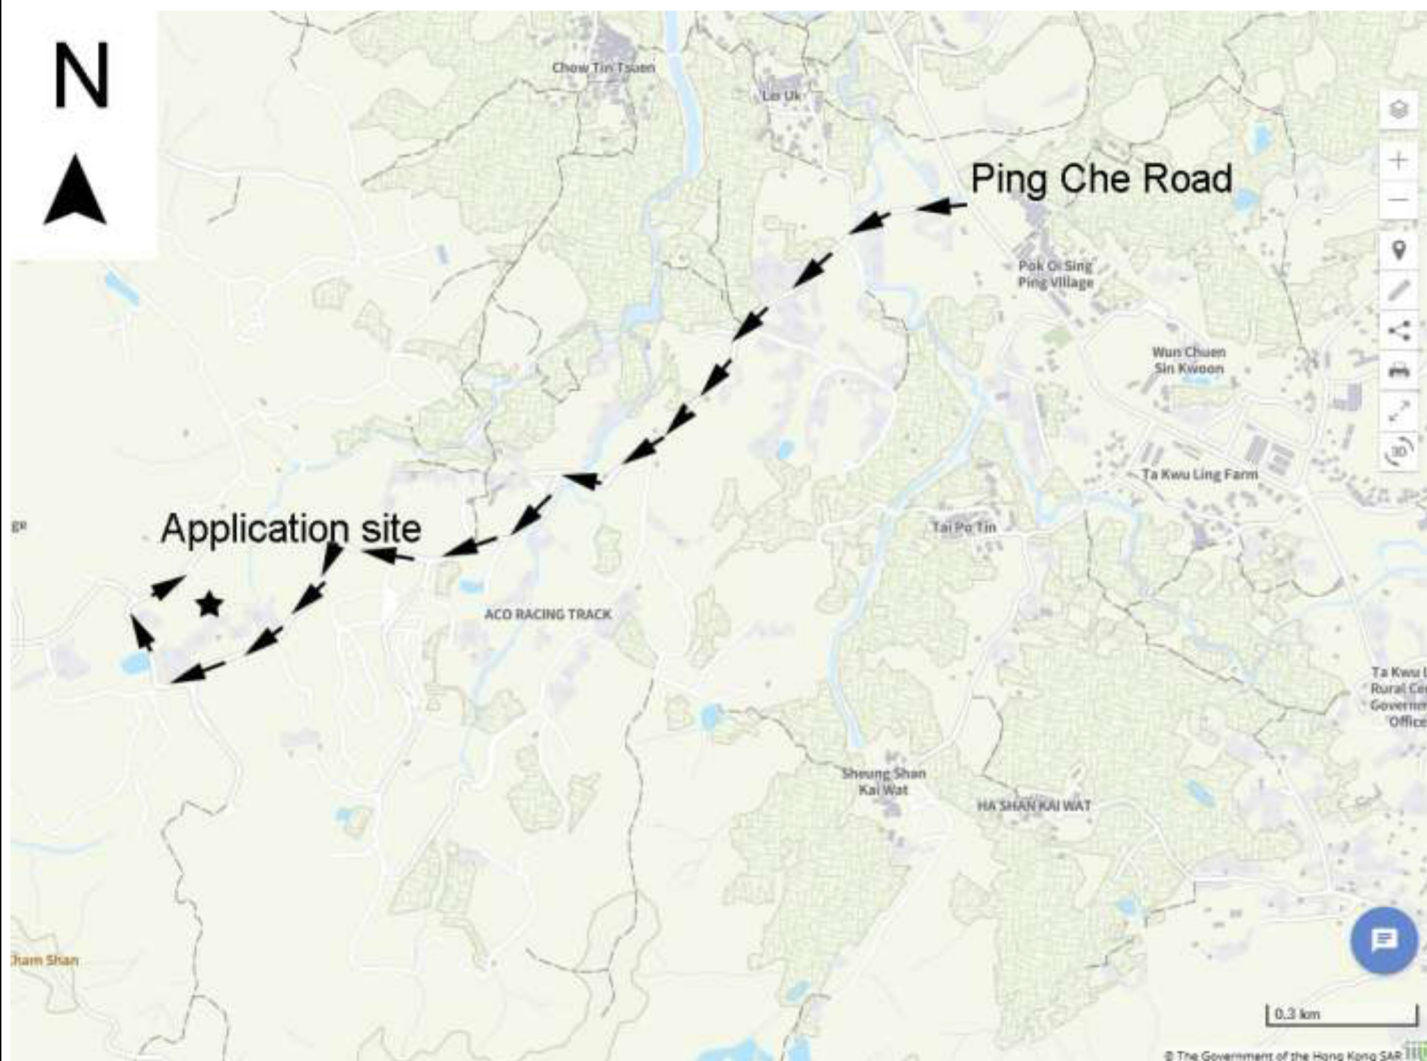

Project 項目名稱:

Proposed Temporary Open Storage of Construction Machinery and Construction Materials and Associated Filling of Land for a Period of 3 Years at Lot 355 (Part) in D.D.87, Ta Kwu Ling, N.T.

Drawing Title 圖目:

Vehicular Access Leading from Ping Che Roads to Application Site

Drawing No. 圖號:

Figure 2

Remarks 備註:

→ Vehicular access leading to the application site from Ping Che Road

Scale 比例:

Not to scale



1 loading/unloading
space of 7m x 3.5m for
light goods vehicle

8m wide
Ingress/Egress

Structure 2

Site office

GFA: Not exceeding 40m²

Height: Not exceeding 3m

No. of storey: 1

Structure 1

Toilet

GFA: Not exceeding 20m²

Height: Not exceeding 3m

No. of storey: 1

Open storage of
construction machinery
and construction materials
(About 650m²)

Project 項目名稱:

Proposed Temporary Open Storage of
Construction Machinery and
Construction Materials and Associated
Filling of Land for a Period of 3 Years at
Lot 355 (Part) in D.D.87, Ta Kwu Ling,
N.T.

Drawing Title 圖目:

Proposed Layout Plan


Drawing No. 圖號:

Figure 3

Remarks 備註:

Scale 比例:

1:1000

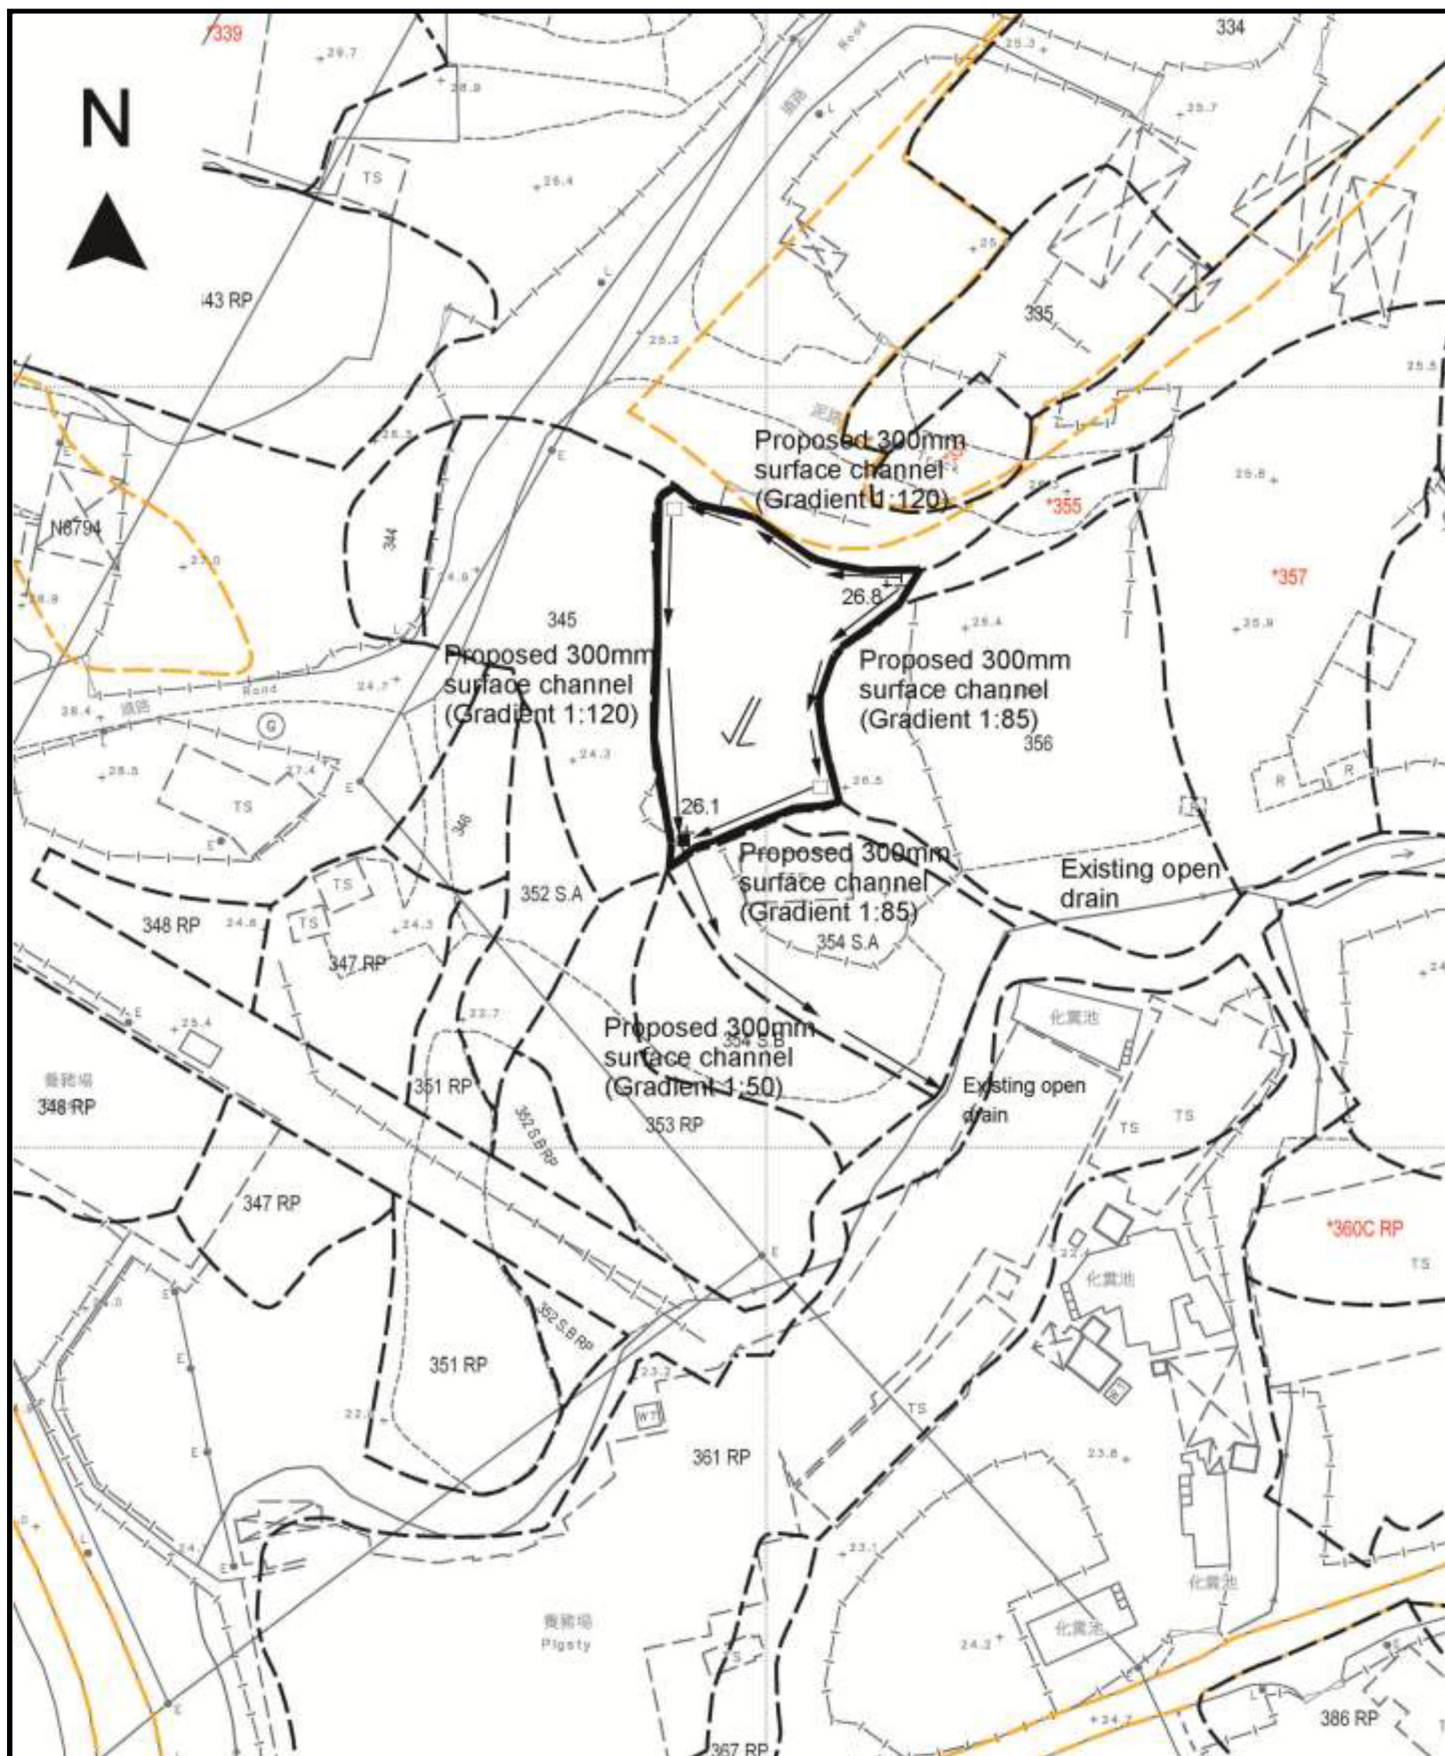

Project 項目名稱:

Proposed Temporary Open Storage of Construction Machinery and Construction Materials and Associated Filling of Land for a Period of 3 Years at Lot 355 (Part) in D.D.87, Ta Kwu Ling, N.T.

Drawing Title 圖目:

Proposed Drainage Plan

Drawing No. 圖號:

Figure 4

Remarks 備註:

+26.8 Level (in mPD) after filling of land

■ Catchpit with sand trap

□ Proposed catchpit

⇐ Flow of surface runoff

Scale 比例:

1:1000

