



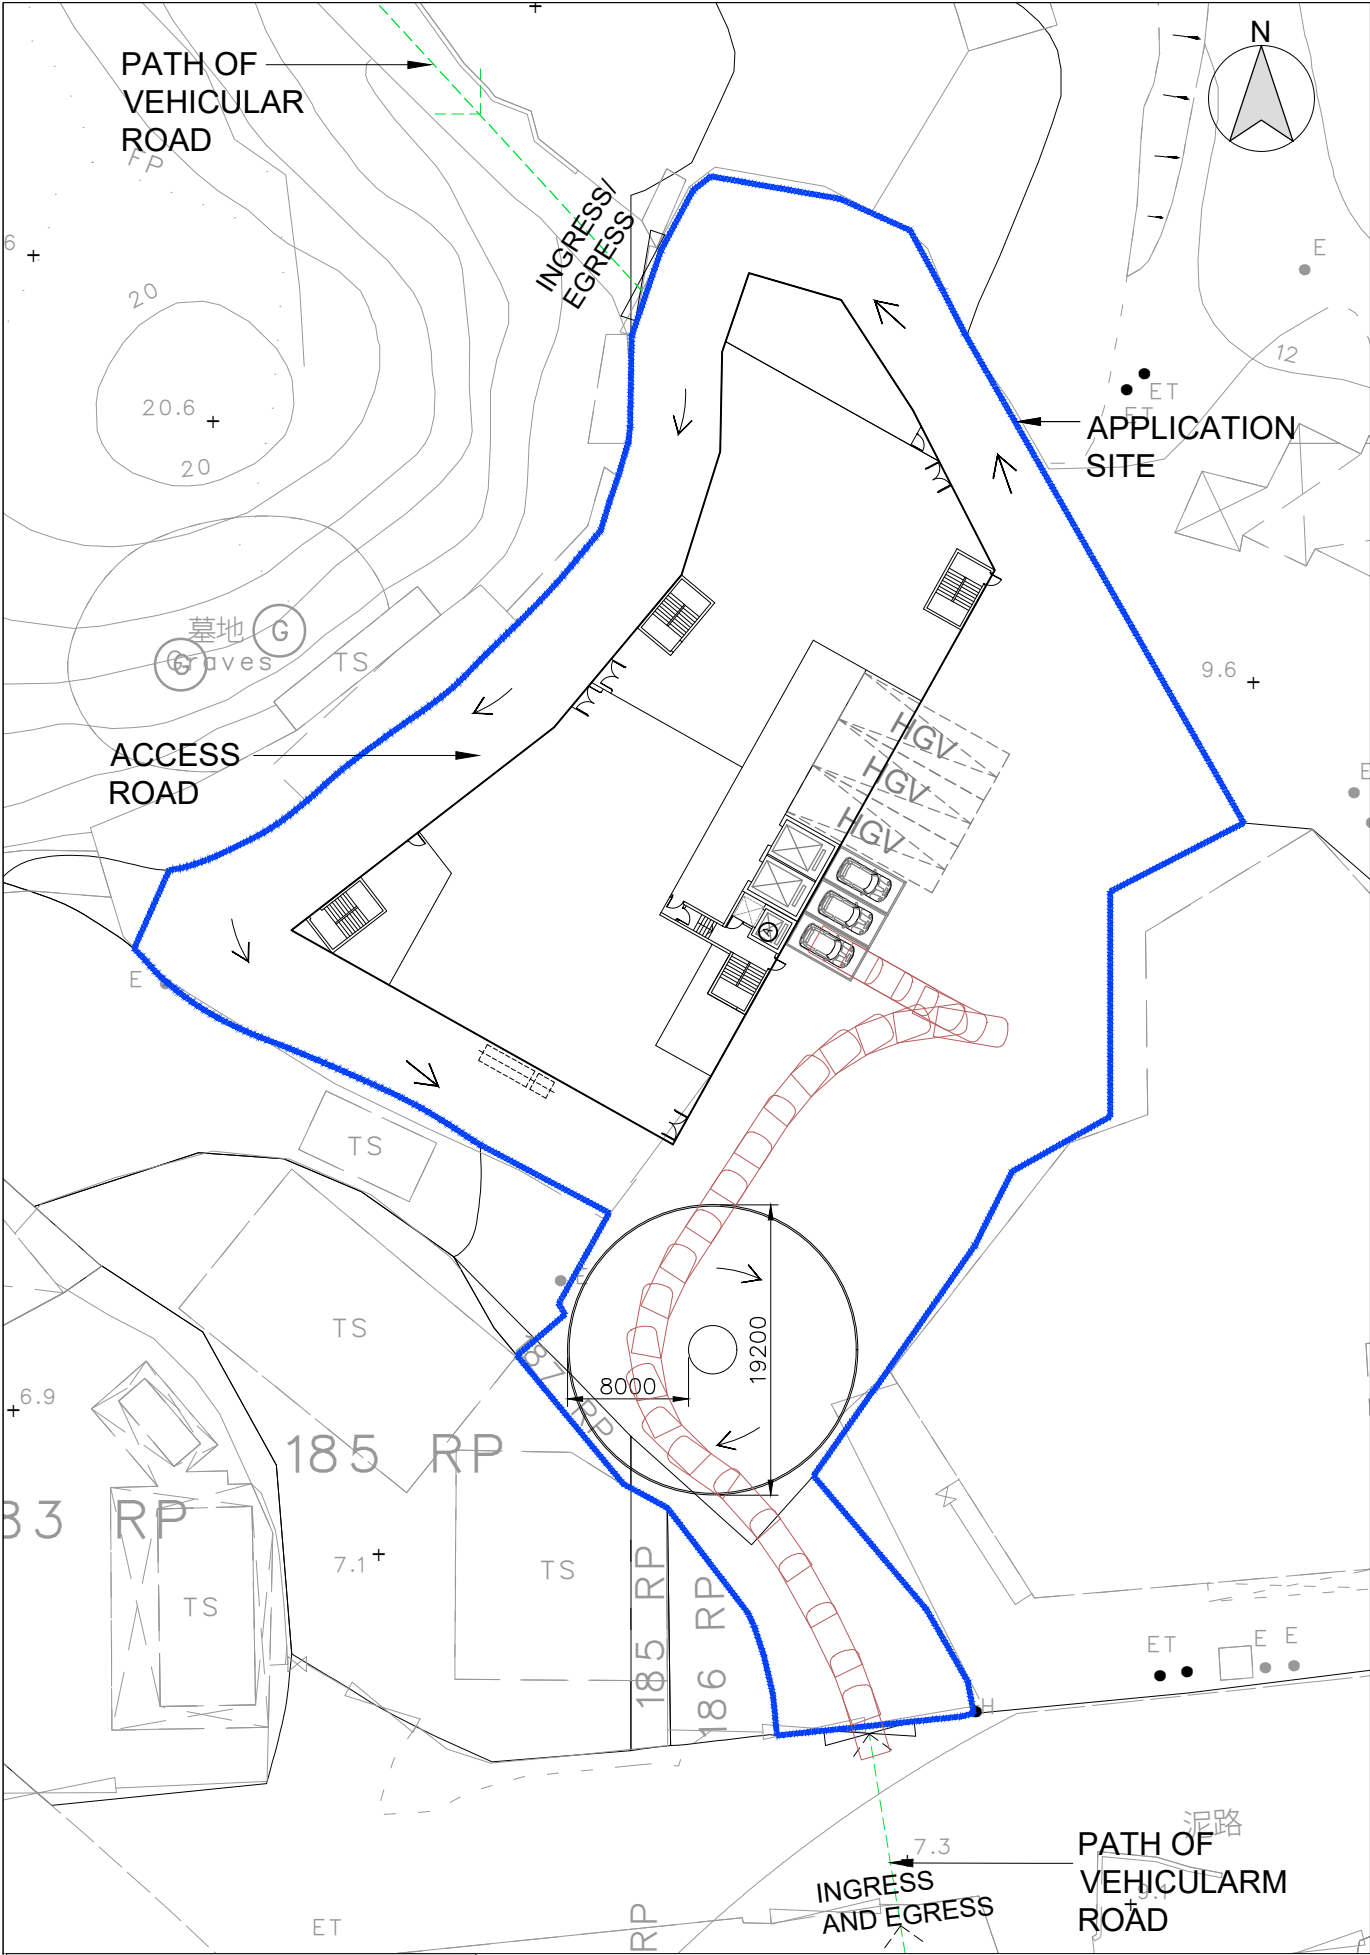

LEGEND

PRIVATE CAR SIZE = (2.0 x 4.7) APPROX.

PATH OF PRIVATE CAR IN

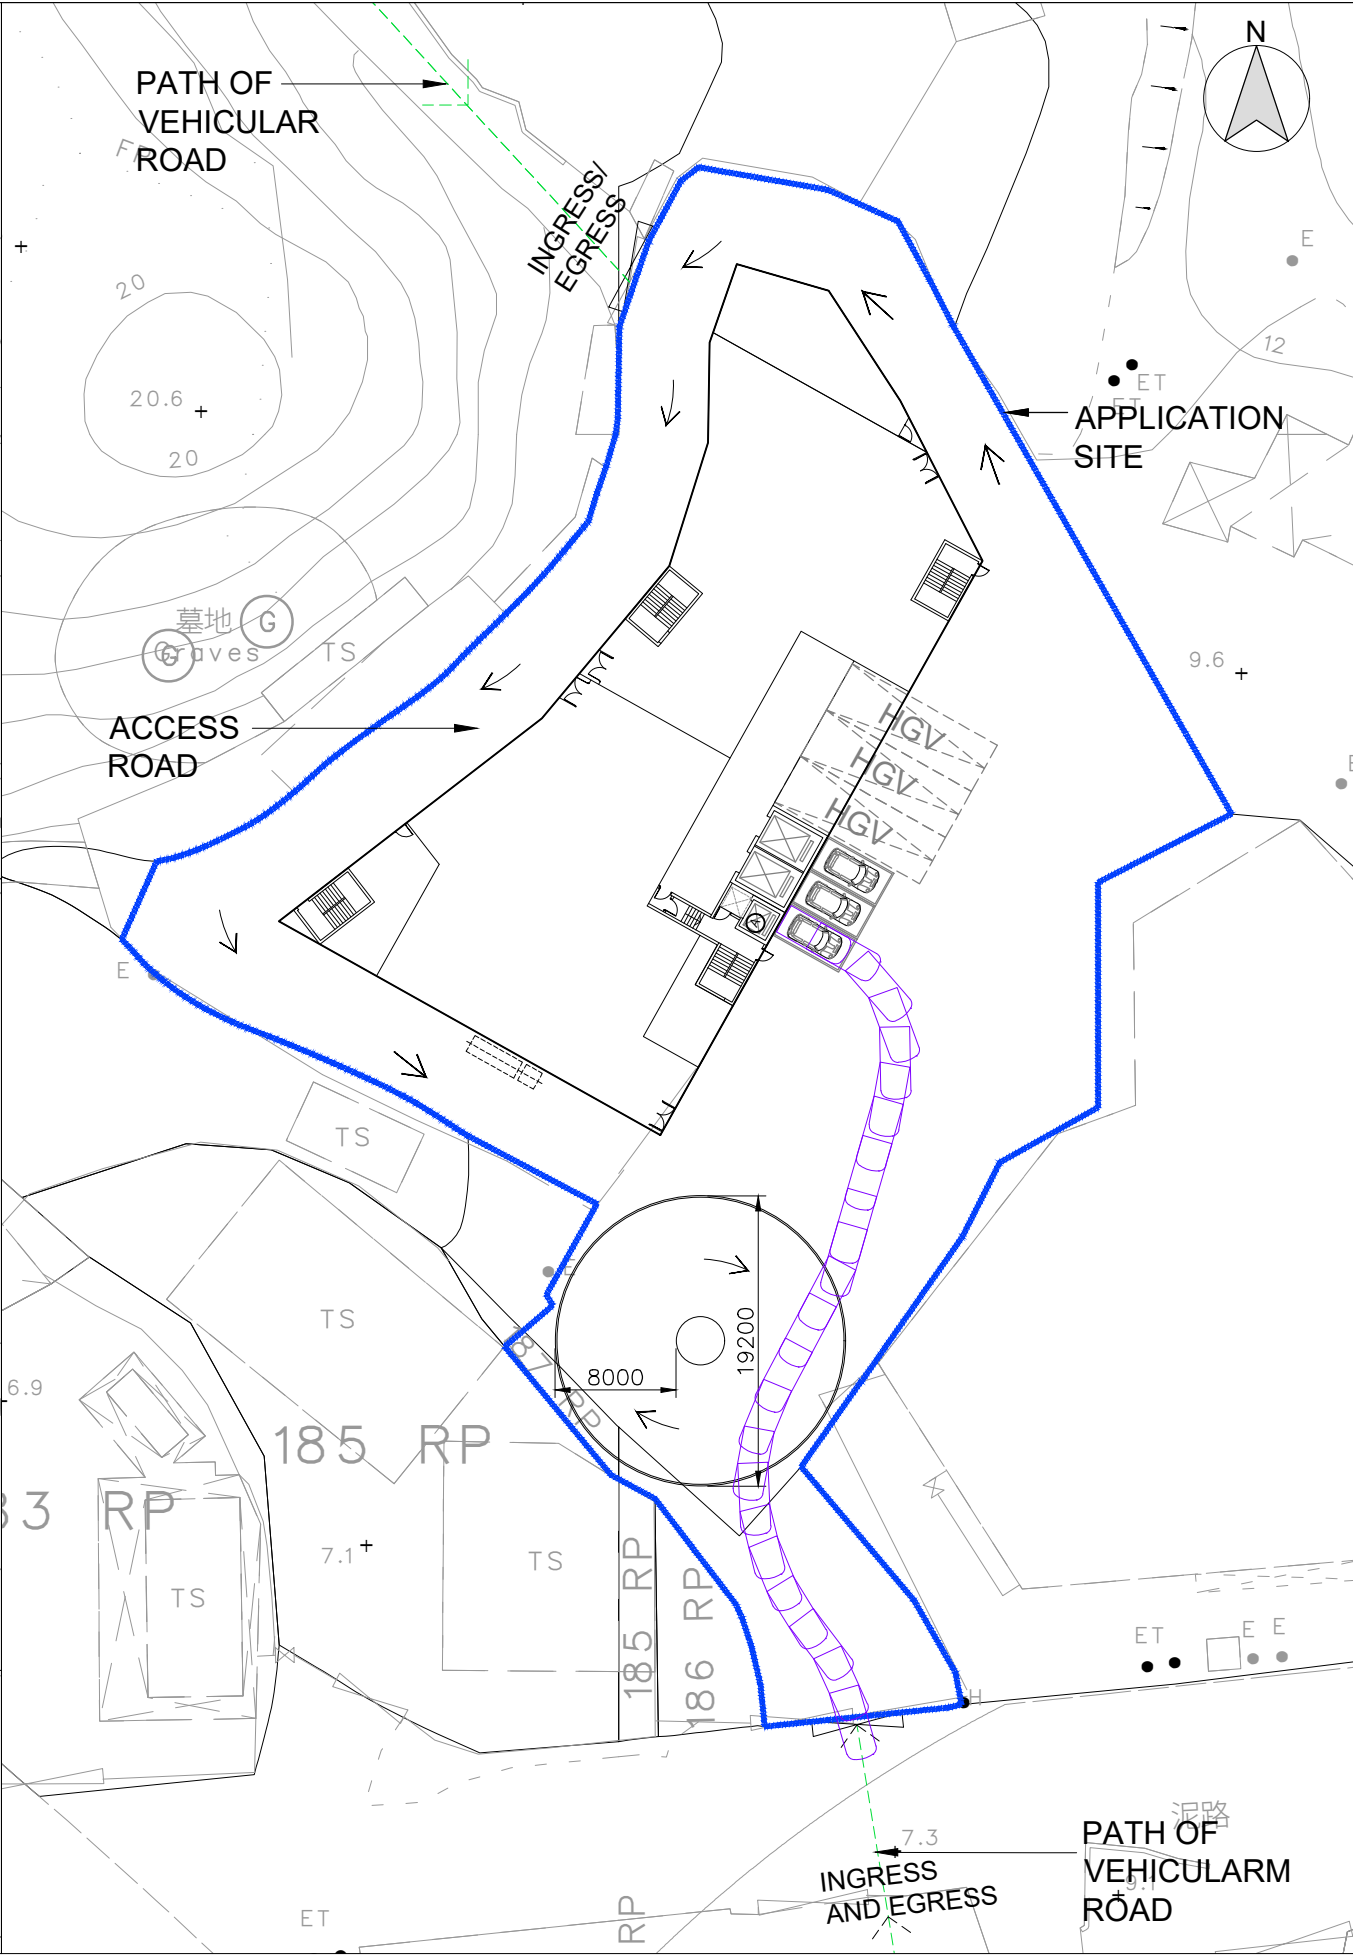

PATH OF PRIVATE CAR OUT

B.D. Reference			地形圖參考
M.W. Reference			小區工程圖參考
L.D. Reference			地政署圖參考
F.S.D. Reference			消防處圖參考
Notes			註釋
Copyright Reserved nothing may be reprinted or utilized in any form or by any means without written permission from the M&D.			
REV	DESCRIPTION	DATE	
Project			
LOTS 187R.P.(PART) AND 188(PART) IN D.D.52 AND ADJOINING GOVERNMENT LAND, FU TEI AU, SHEUNG SHUI, NEW TERRITORIES			
Application			
PROPOSED TEMPORARY DANGEROUS GOODS GODOWN (CAT.2,3,4,5,6,7,8,9 DANGEROUS GOODS) WITH ANCILLARY OFFICE USE AND ASSOCIATED FILLING OF LAND FOR A PERIOD OF 3 YEARS			
Drawing Title			
PROPOSED SWEPT PATH ANALYSIS (PRIVATE CAR)			
Scale		Revisions	
1:500 (A3)		—	
Designed by		Drawn by	
LW		Arthur	
Checked by		Date	
LW		30-JUN-2025	
Job No.		Drawing No.	
—		TD-02	

