



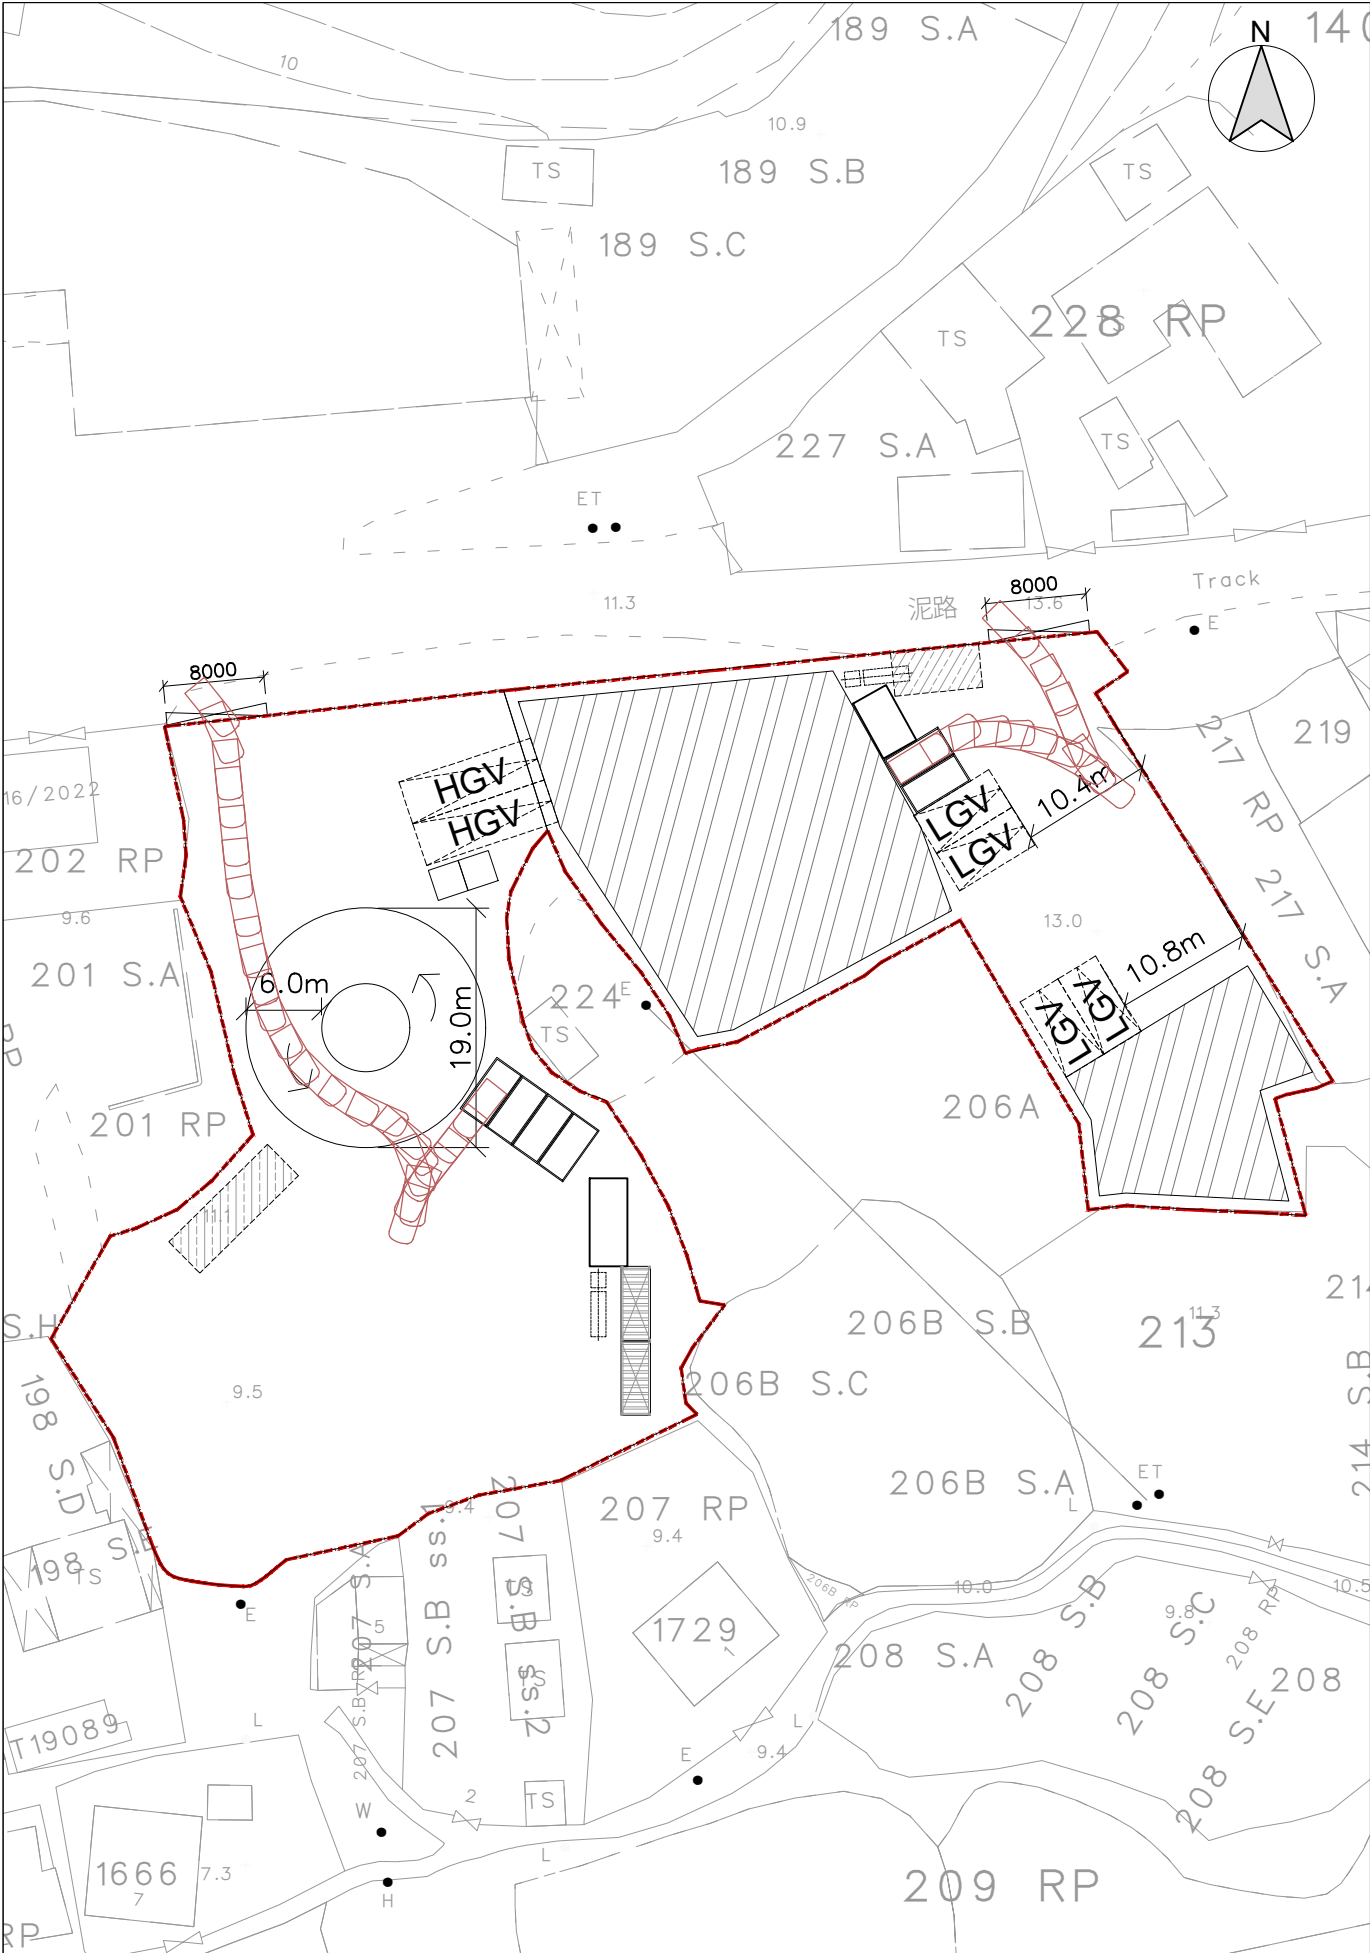

LEGEND

PRIVATE CAR SIZE
(2.0x4.8m)

PATH OF PRIVATE CAR IN

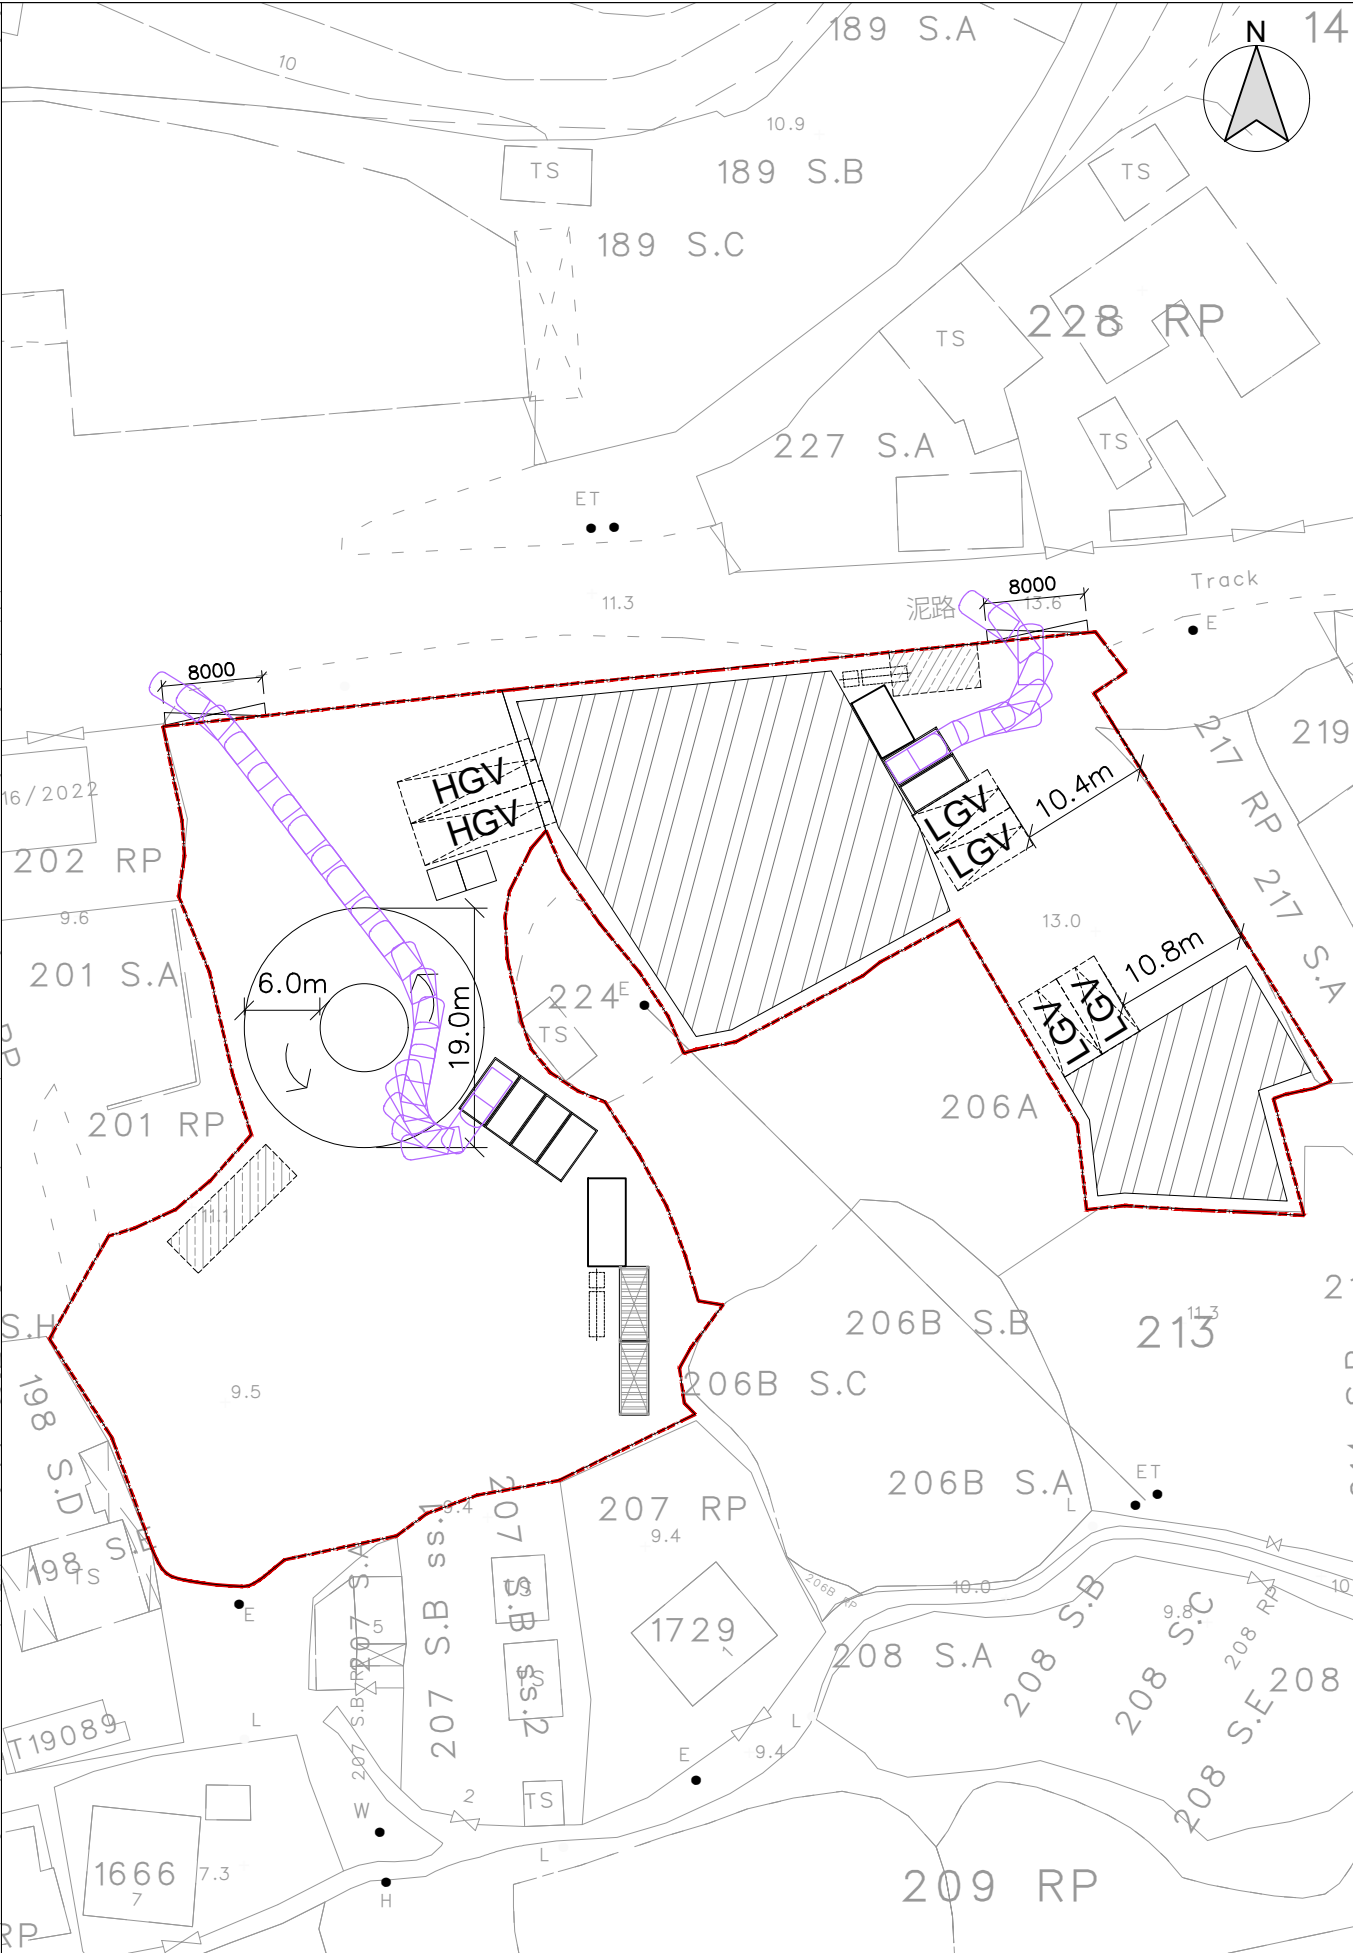

PATH OF PRIVATE CAR OUT

B.D. Reference
M.W. Reference
L.D. Reference
F.S.D. Reference

電子圖檔
小型工程圖
地政署圖
消防處圖

Notes
Copyright Reserved nothing may be reprinted or utilized in any form or by any means without written permission from the M&D.

REV	DESCRIPTION	DATE

M&D
Planning and
Construction
Consultant Ltd.

Tel: 2191 4088
Fax: 3105 0810
Email: sales@moderneng.com.hk

Project
LOTS 200, 203R.P., 204, 225S.A., 225R.P., 226R.P., 227RP AND 216 AND ADJOINING GOVERNMENT LAND IN D.D.52, FU TEI AU, SHEUNG SHUI, NEW TERRITORIES

Application
TEMPORARY PLANNING APPLICATION TO PROPOSED TEMPORARY CARGO HANDLING AND FORWARDING FACILITY USE AND ASSOCIATED FILLING OF LAND FOR A PERIOD OF 3 YEARS

Drawing Title
PROPOSED SWEEPED PATH ANALYSIS (PRIVATE CAR)

Scale
1:500 (A3)

Revisions
—

Designed by
LW


Drawn by
Arthur

Checked by
LW

Date
15-AUG-2025

Job No.
—


Drawing No.
TD-02

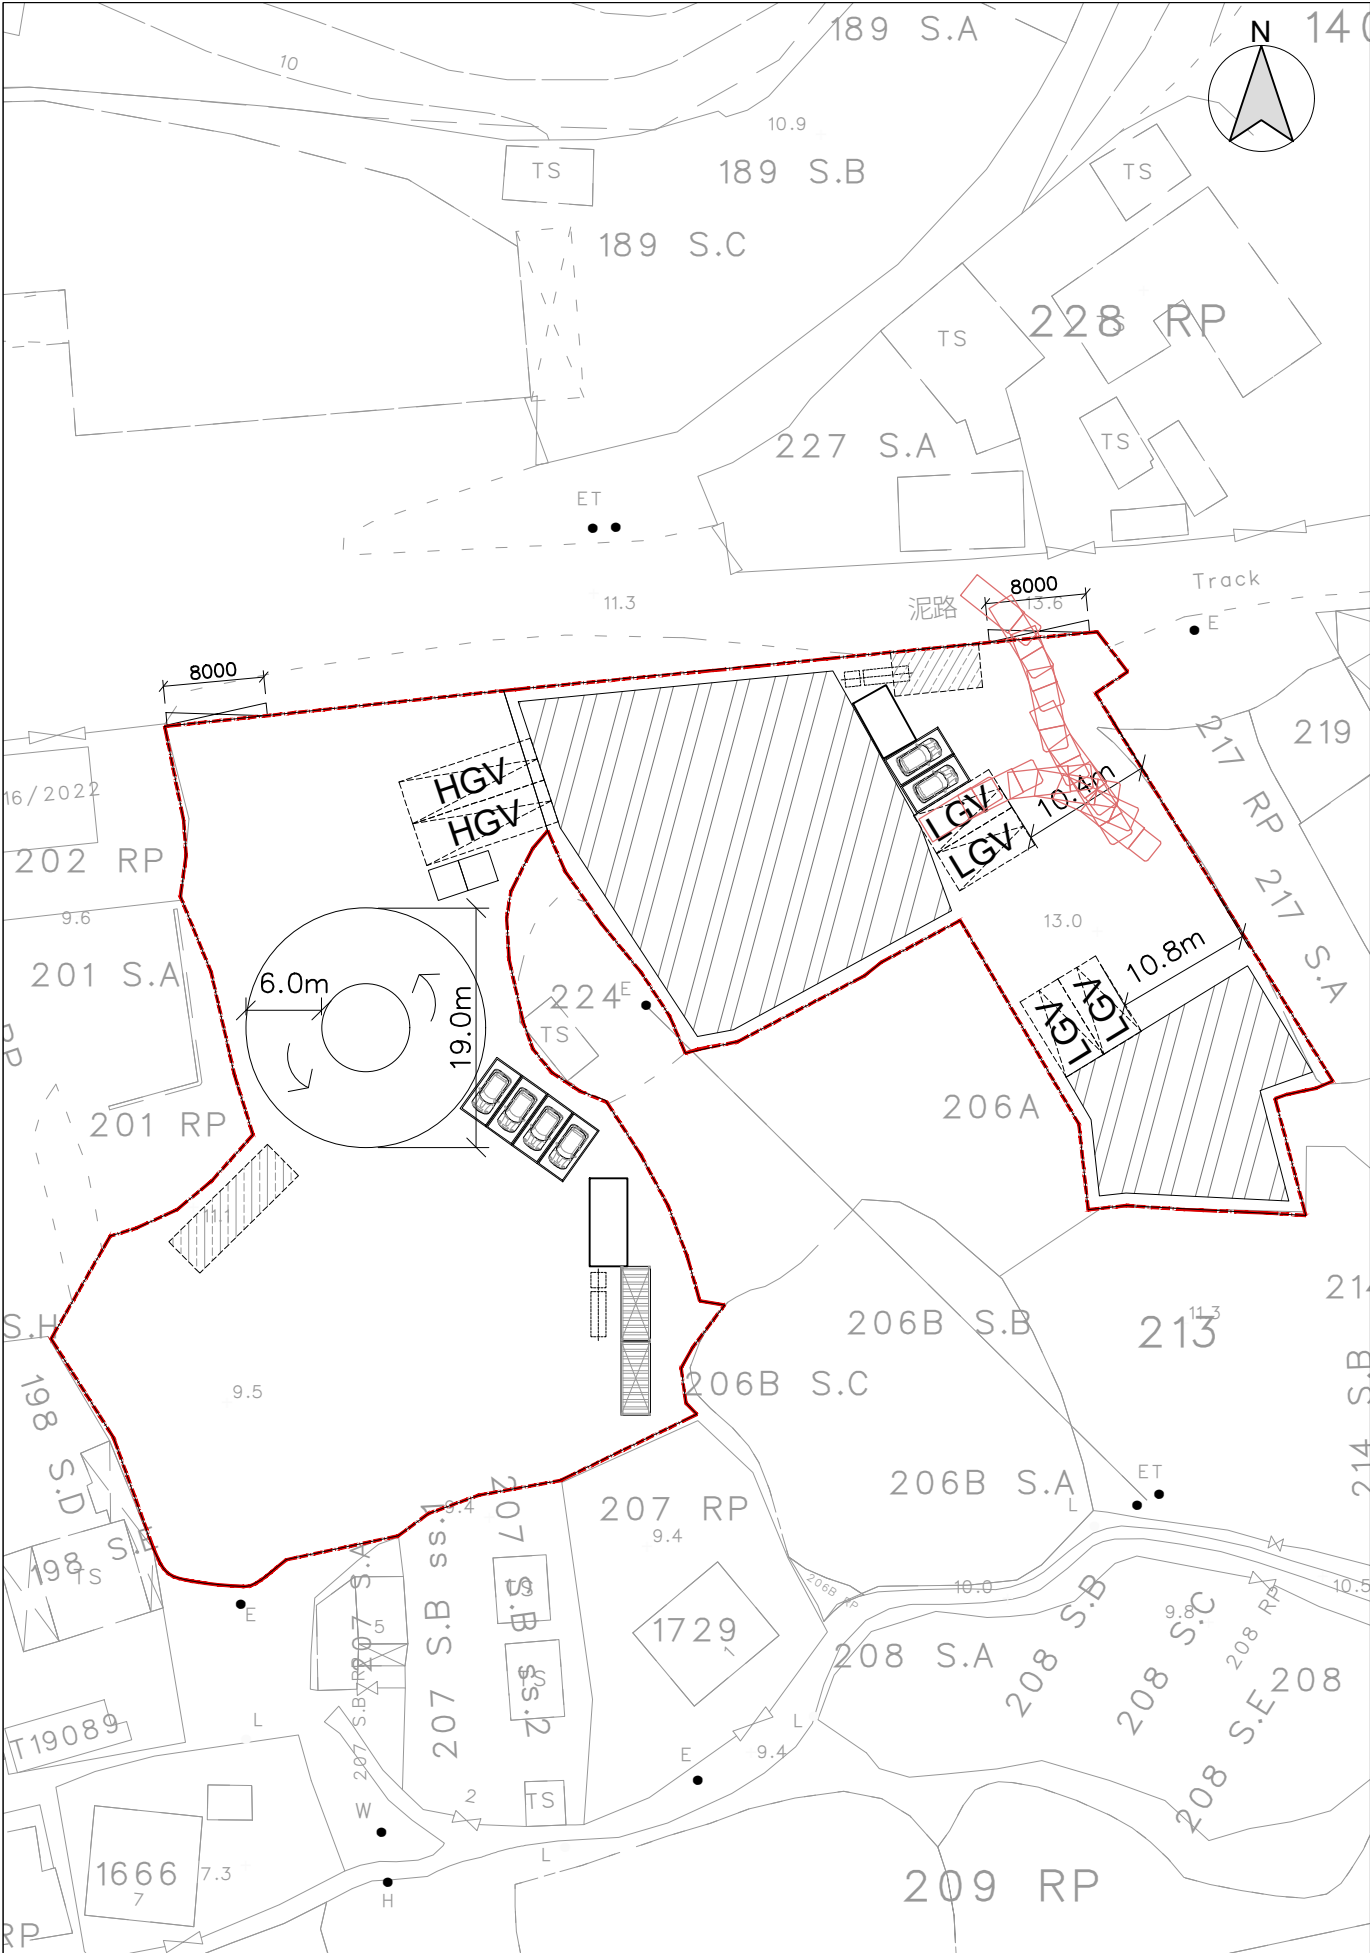

LEGEND

LGV SIZE =
(2.1 x 6.6m) APPROX.

PATH OF LIGHT GOODS VEHICLE IN

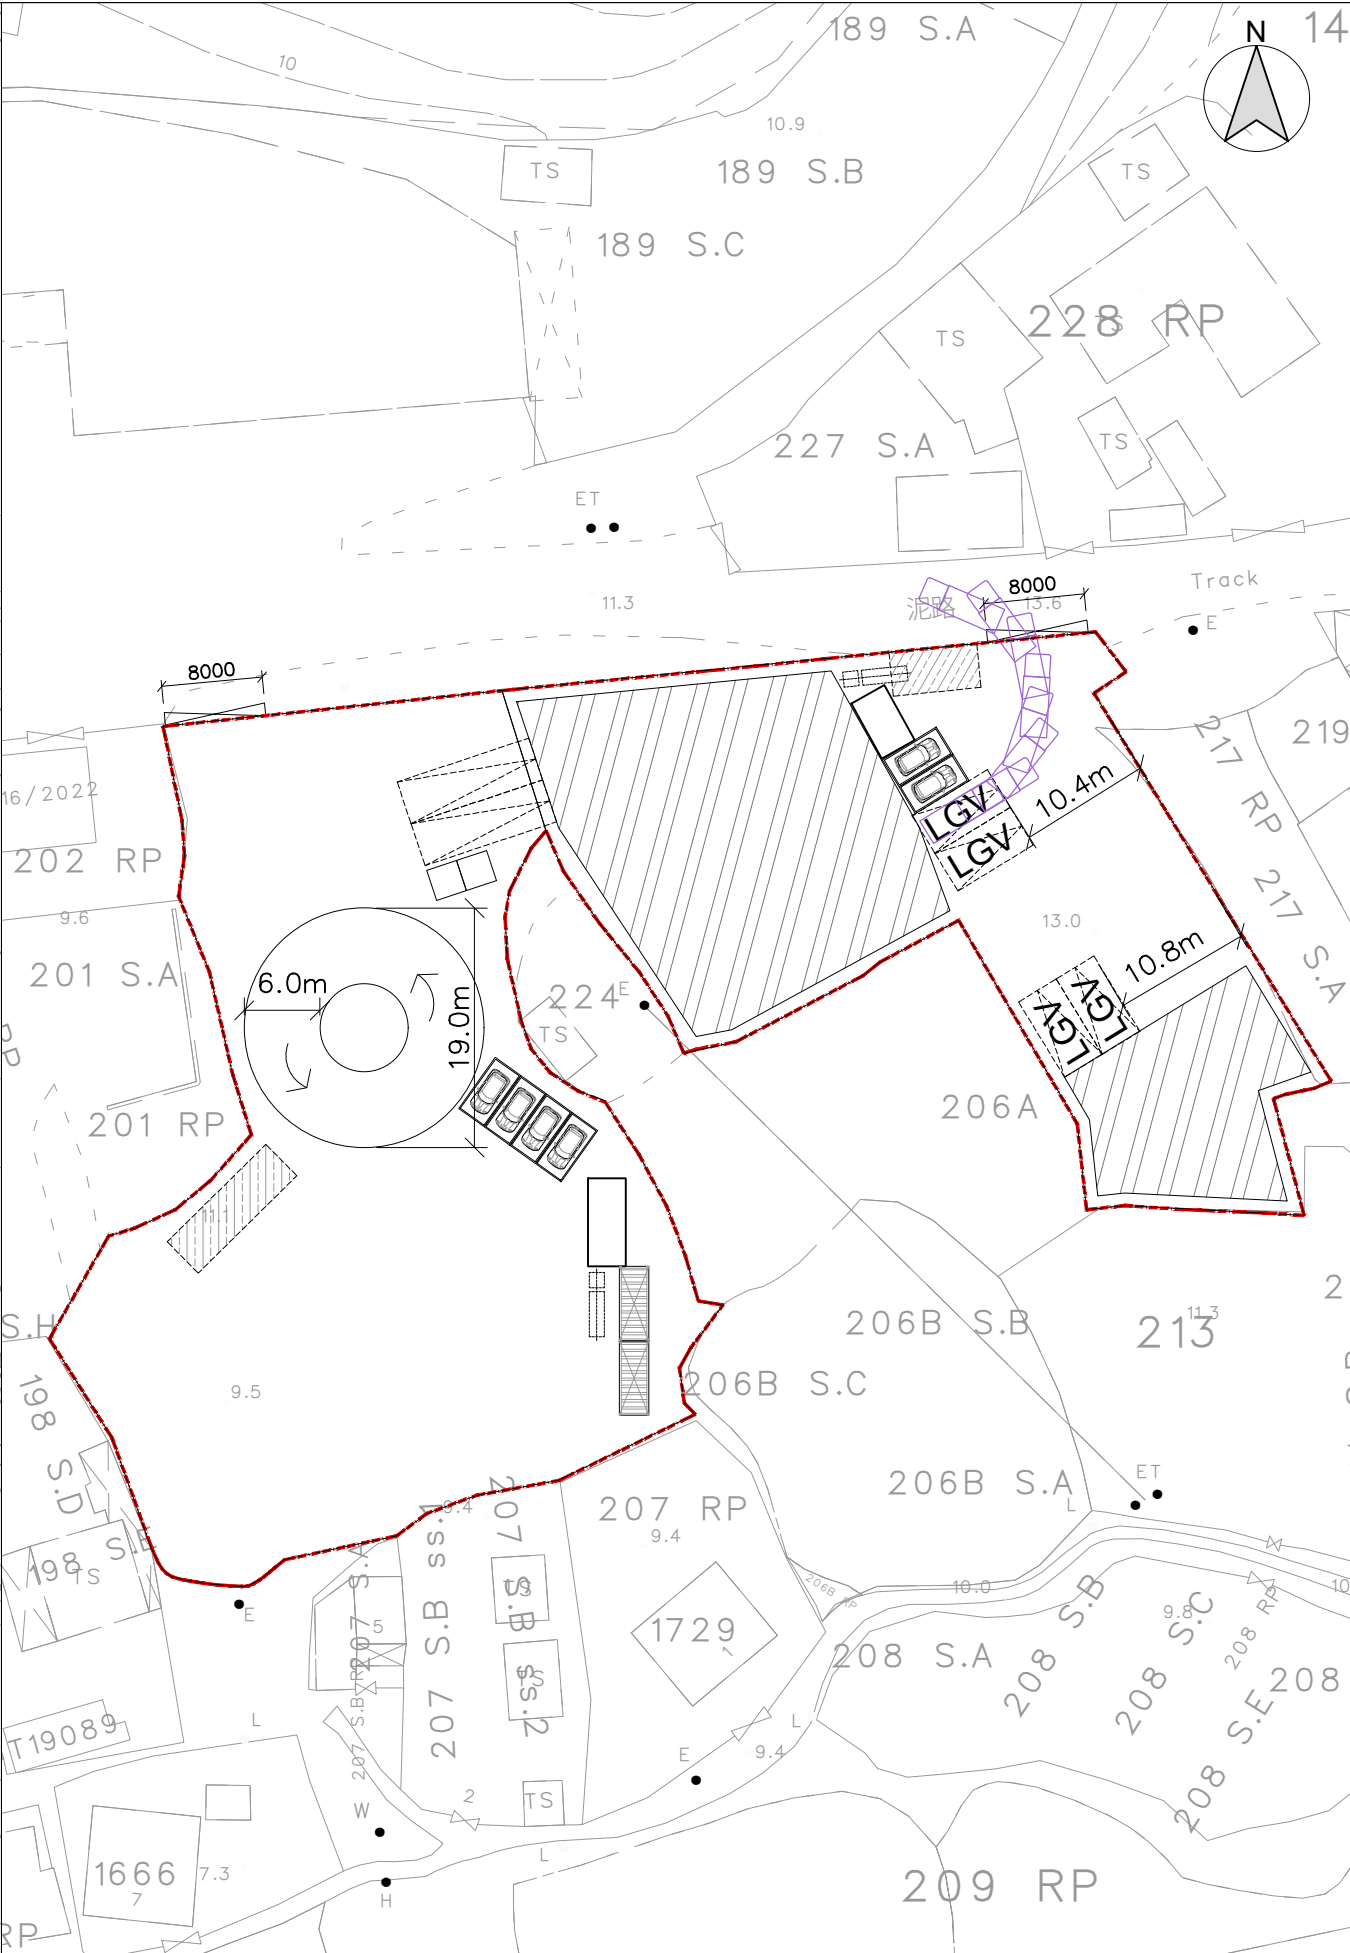

PATH OF LIGHT GOODS VEHICLE OUT

B.D. Reference
M.W. Reference
L.D. Reference
F.S.D. Reference

制字圖樣家
小型工程圖家
地政署圖家
消防處圖家

Notes
Copyright Reserved nothing may be reprinted or utilized in any form or by any means without written permission from the M&D.

REV	DESCRIPTION	DATE

M&D

Planning and Construction Consultant Ltd.

Tel: 2191 4088
Fax: 3105 0810
Email: sales@moderneng.com.hk

Project
LOTS 200, 203R.P., 204, 225S.A., 225R.P., 226R.P., 227RP AND 216 AND ADJOINING GOVERNMENT LAND IN D.D.52, FU TEI AU, SHEUNG SHUI, NEW TERRITORIES

Application
TEMPORARY PLANNING APPLICATION TO PROPOSED TEMPORARY CARGO HANDLING AND FORWARDING FACILITY USE AND ASSOCIATED FILLING OF LAND FOR A PERIOD OF 3 YEARS

Drawing Title
PROPOSED SWEEP PATH ANALYSIS (LIGHT GOODS VEHICLE 1 OF 2)

Scale
1:600 (A3)

Revisions
—

Designed by
LW

Drawn by
Arthur

Checked by
LW

Date
15-AUG-2025

Job No.
—

Drawing No.
TD-03

